



- NOTES:**
- PIPELINE TO BE INSTALLED WITH MINIMUM OF 48" COVER IN CROPLANDS, 60" IN STREAMS & 36" COVER IN ALL OTHER LOCATIONS. IF BEDROCK IS ENCOUNTERED, THE MINIMUM COVER WILL BE 24".
  - STREAM H, I, J & L: PIPELINE CROSSING - DRY METHOD, SEE SHEETS 12, 13 AND EM&CS&P.
  - INSTALL WATERBARS & TRENCH BREAKERS AS REQUIRED. AT MINIMUM, NEW WATERBARS SHALL BE INSTALLED TO MATCH EXISTING WATERBARS ACROSS COLUMBIA GAS TRANSMISSION RIGHT-OF-WAY.
  - INSTALL ROCK PAD AT ROAD EDGE FOR ACCESS TO/FROM ROW, SEE SHEET 12, 13 AND EM&CS&P.
  - REFER TO DWG 6172-2101 SHEET 1 FOR SURVEY NOTES.
  - OPEN-CUT WOOD GATE DRIVE.
  - OPEN-CUT PROSPECT HILL ROAD.
  - ALL WOOD SHALL BE STACKED IN UPLAND AREAS OR REMOVED FROM RIGHT-OF-WAY.
  - EXTRA WORK SPACE (EWS) AS SHOWN ON DRAWING.
  - FOREIGN PIPE CROSSING - INSTALL PIPELINE BELOW 12" COLUMBIA GAS PIPELINE WITH MINIMUM CLEARANCE OF 24".
  - CHECK DAMS, TEMPORARY ACCESS ROADS, STREAM CROSSING, WETLAND CROSSING AND GENERAL EROSION AND SEDIMENT CONTROL DETAILS ARE SHOWN ON SHEETS 12, 13 AND IN THE EM&CS&P.

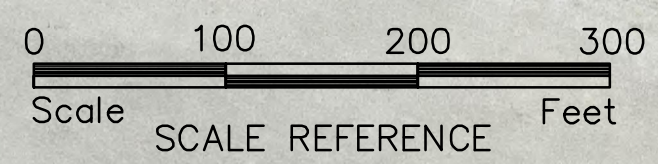

| No. | Submitted / Revision | App'd | Date     |
|-----|----------------------|-------|----------|
| 0   | ISSUED FOR BID       | JH    | 06/20/12 |
| 1   | FINAL-ISSUED FOR BID | JH    | 8/1/12   |
| 2   | FINAL-ISSUED FOR BID | JH    | 9/14/12  |

**NYSEG**  
 GAS BUSINESS UNIT  
 KIRKWOOD, N.Y.

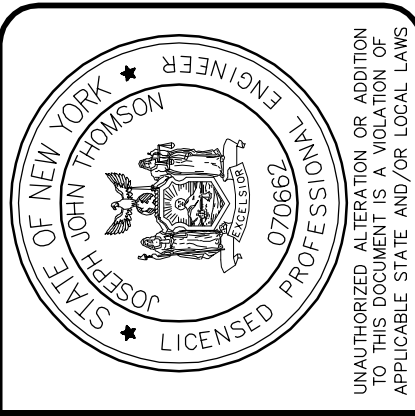

**CIWA**  
 International Engineering & Development Corporation  
 IEDC  
 Designed: JH | Drawn: DDL | Checked: JH

SENECA WEST PIPELINE INTERCONNECT  
 CIVIL ALIGNMENT PLAN  
 Issue Date: 04/2012 | Project No.: 22867 | Scale: AS SHOWN

File: V:\PROJECTS\NYK2\22867\DATA\OTHER\BASE DRAWINGS\_110913\SENECA-7\_JMG\_CHA.DWG  
 Saved: 10/17/2012 3:56:51 PM. Plotted: 10/17/2012 3:57:41 PM. User: Markham, Gary.Latt(SavedBy: 1393)