



FOR CONTINUATION, SEE SHEET PV-C.00.04

FOR CONTINUATION, SEE SHEET PV-C.00.06

FOR CONTINUATION, SEE SHEET PV-C.00.08

FOR CONTINUATION, SEE SHEET PV-C.00.12

FOR CONTINUATION, SEE SHEET PV-C.00.16

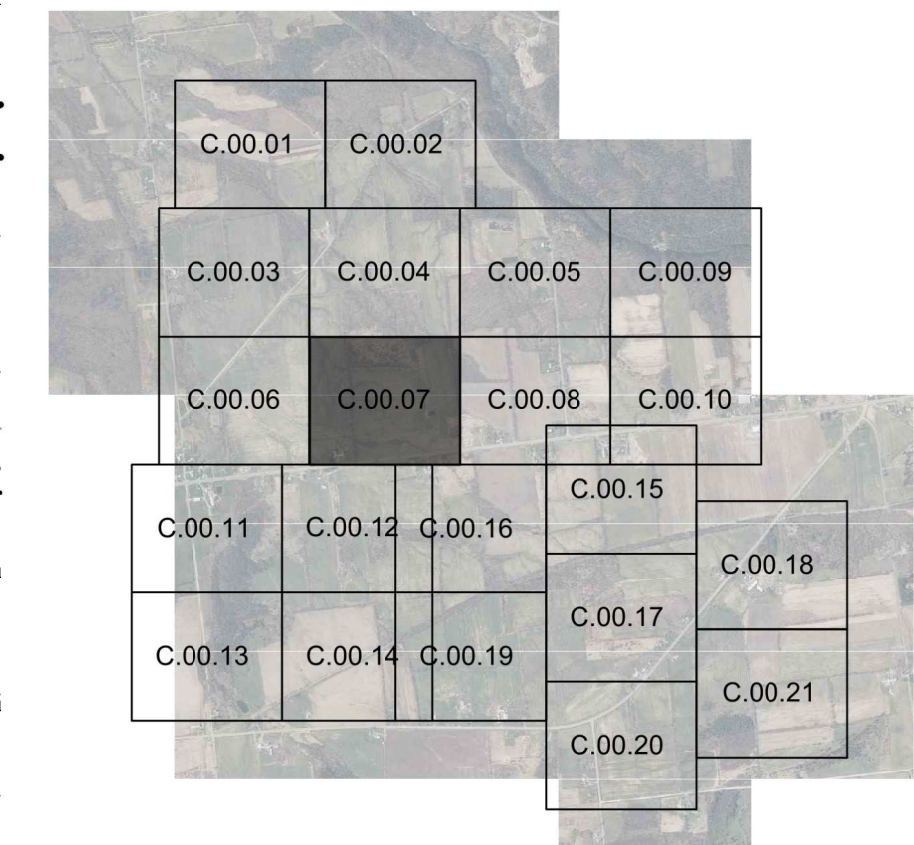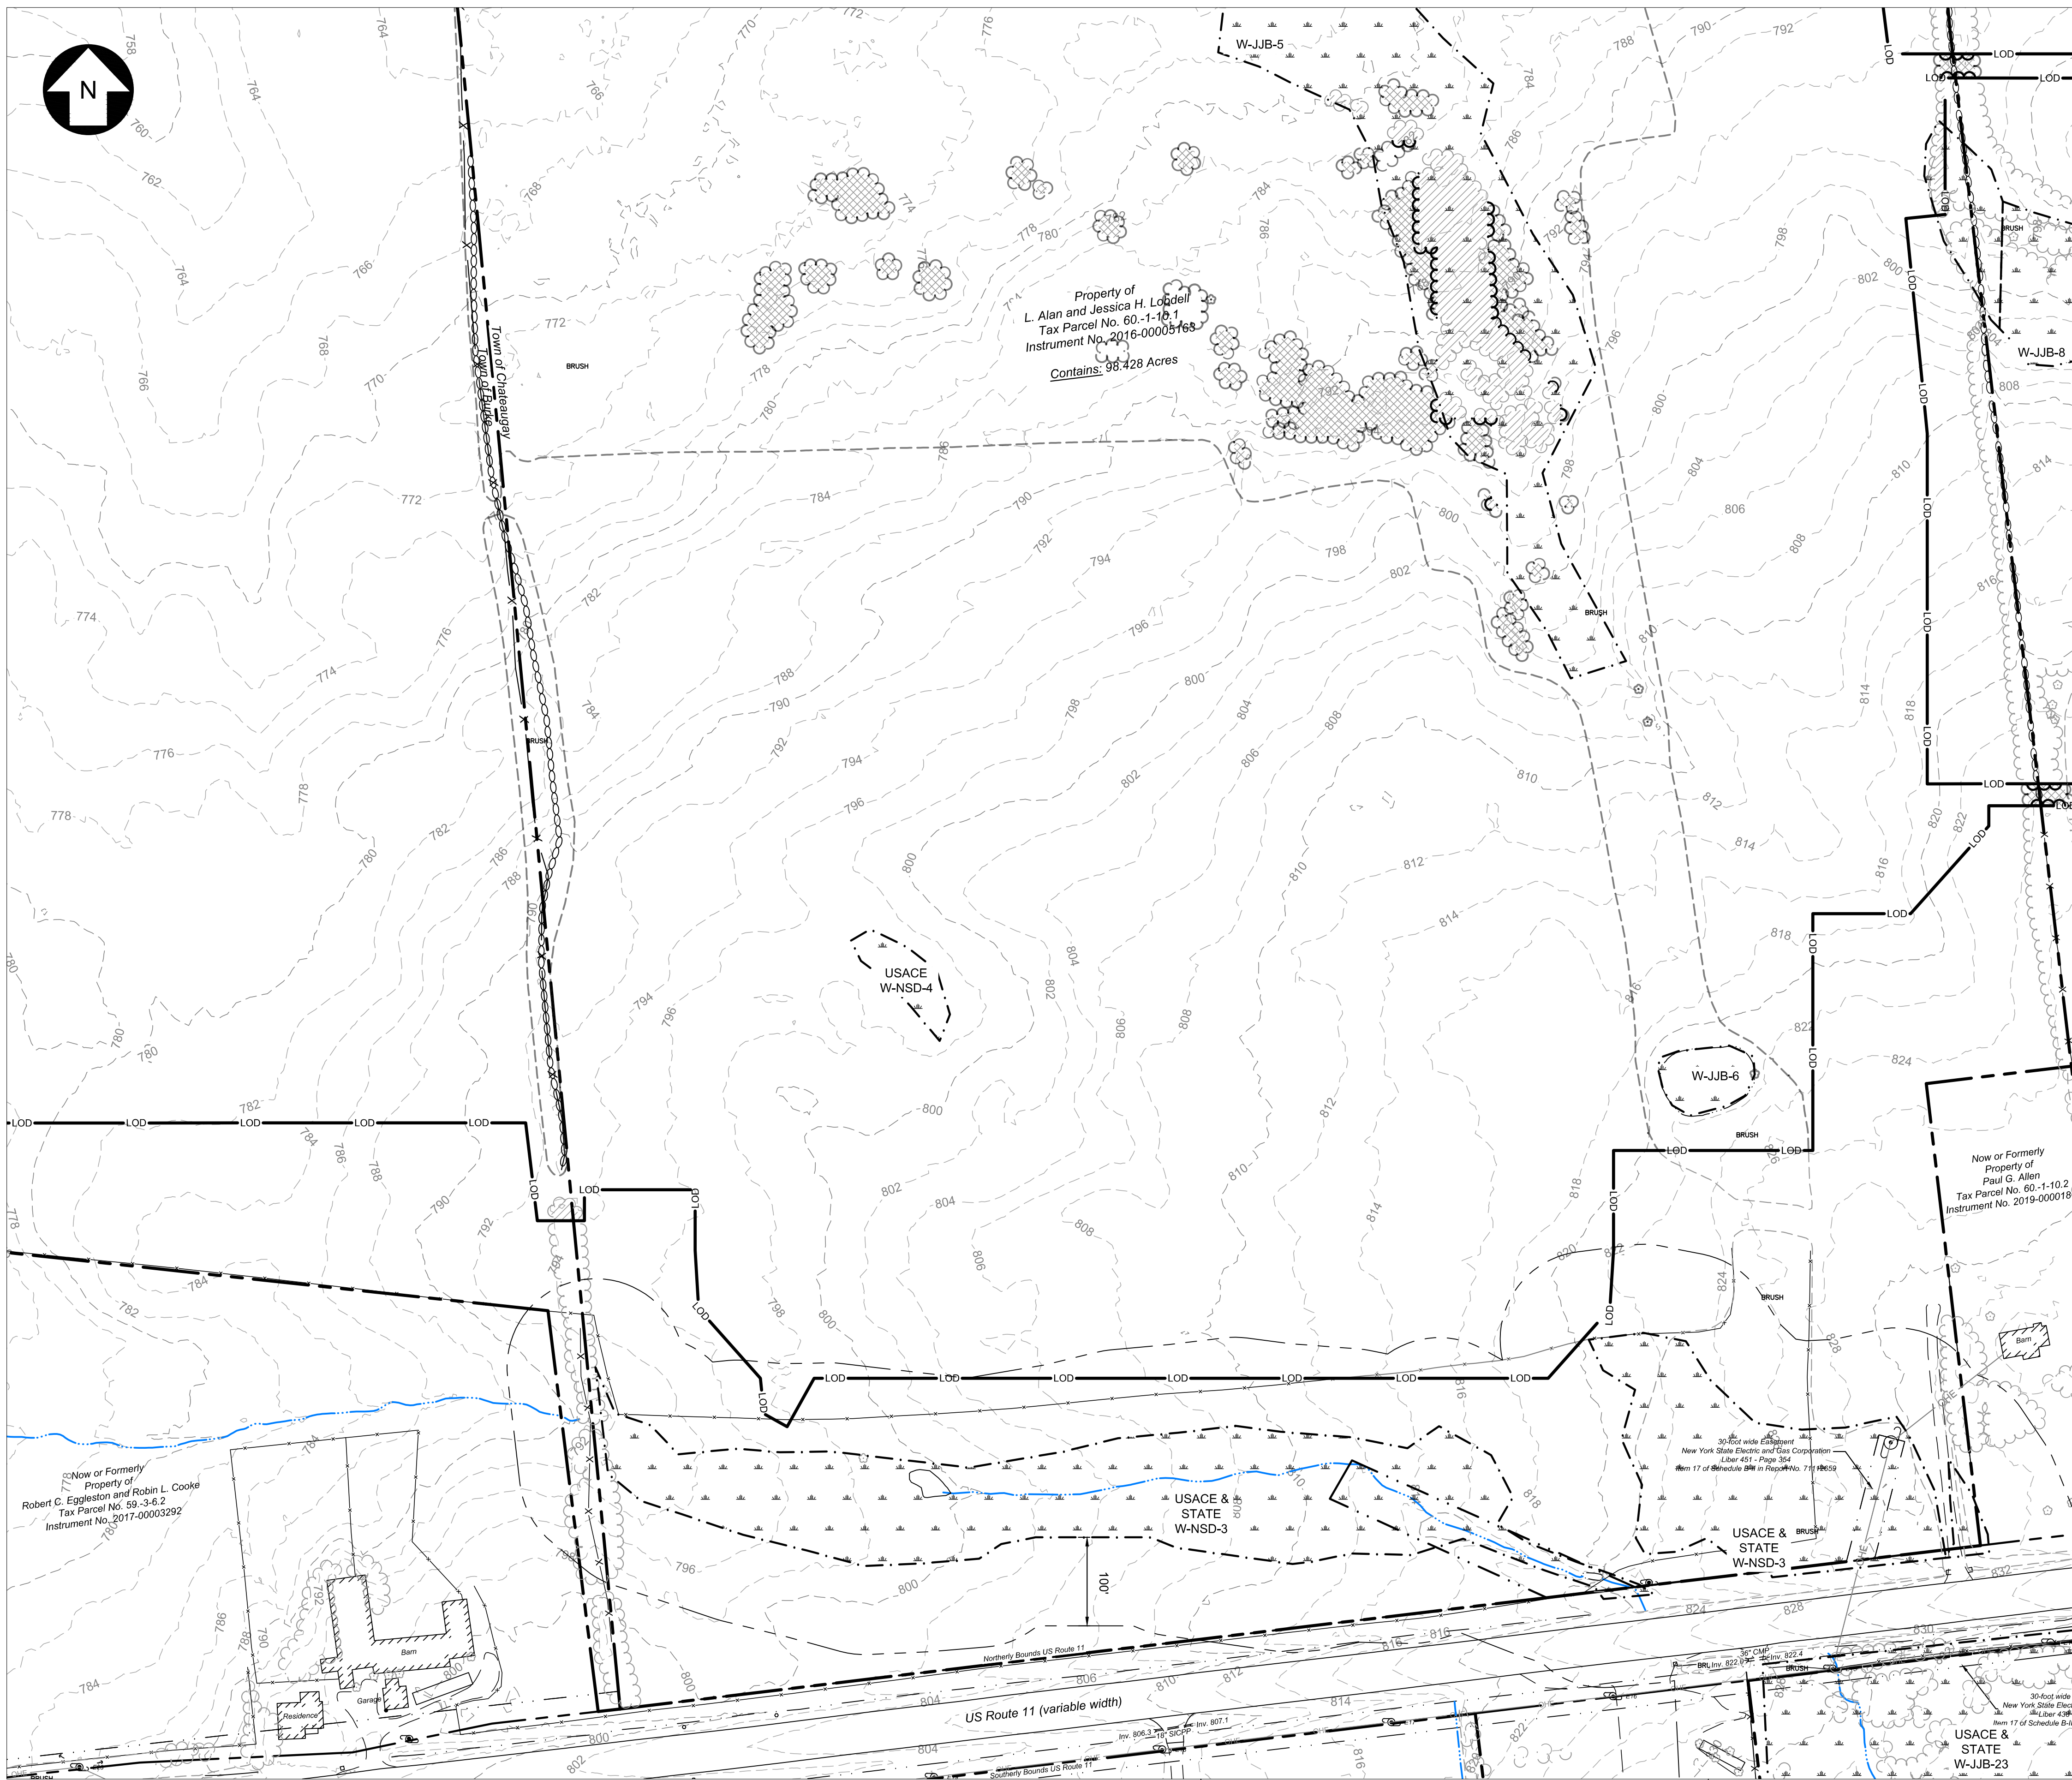


KEY MAP
SCALE: 1" = 3000'


LEGEND

- PROPERTY BOUNDARY
- LEASE LIMITS
- TOWN BOUNDARY
- RIGHT OF WAY
- LIMITS OF DISTURBANCE
- MINOR CONTOUR
- MAJOR CONTOUR
- PAVED ROAD
- GRAVEL ROAD
- DRIVEWAY
- BUILDING
- CULVERT
- EXISTING WELL
- UTILITY POLE
- EXISTING VALVE
- EXISTING OVERHEAD ELECTRIC
- OVERHEAD ELECTRIC
- STREAM
- WETLAND ADJACENT AREA / STREAM BUFFER / CHAIN LINK FENCE
- DEMOLISH CHAIN LINK FENCE
- BARBED WIRE FENCE
- DEMOLISH BARBED WIRE FENCE
- STONE WALL
- DEMOLISH STONE WALL
- EXISTING TREELINE
- TREELINE TO BE REMOVED
- PROPOSED TREELINE
- EXISTING BRUSHLINE
- BRUSHLINE TO BE REMOVED
- PROPOSED BRUSHLINE
- FEMA ZONE A
- WATER SURFACE
- WETLAND
- TREE CLEARING
- SELECTIVE TREE CUTTING

PRELIMINARY
NOT FOR CONSTRUCTION

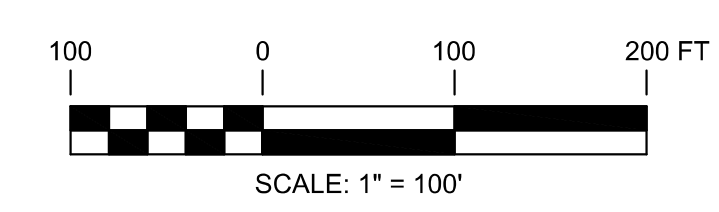

UNDER NEW YORK STATE EDUCATION LAW ARTICLE 145 (ENGINEERING), SECTION 7209 (2), IT IS A VIOLATION OF THE LAW FOR ANY PERSON, UNLESS ACTING UNDER THE DIRECTION OF A LICENSED PROFESSIONAL ENGINEER, TO ALTER THIS DOCUMENT.

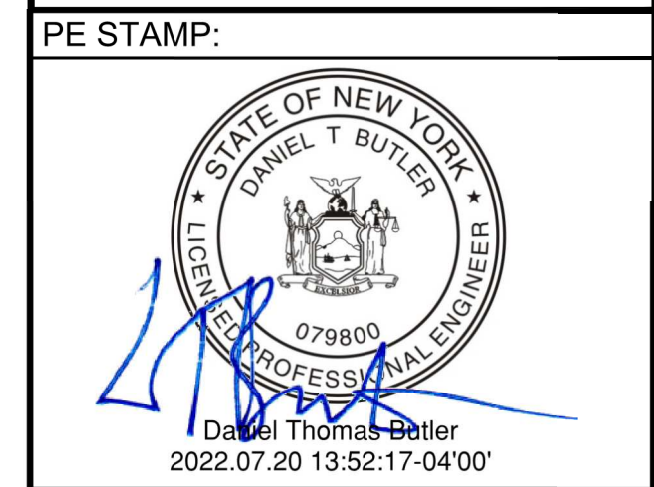

KEY PLAN:

NO.	DATE	DESCRIPTION
0	01/19/2022	DESIGN DRAWINGS
1	06/27/2022	ISSUED FOR PERMIT
2	07/20/2022	ISSUED FOR PERMIT
-	-	-
-	-	-
-	-	-
-	-	-

REVISIONS:

NO.	DATE	DESCRIPTION
0	01/19/2022	DESIGN DRAWINGS
1	06/27/2022	ISSUED FOR PERMIT
2	07/20/2022	ISSUED FOR PERMIT
-	-	-
-	-	-
-	-	-
-	-	-

PROJECT TITLE:
BROOKSIDE SOLAR PROJECT

PROJECT LOCATION:
TOWNS OF BURKE AND CHATEAUGAY, NY



SHEET TITLE & DESCRIPTION:
EXISTING CONDITIONS & CLEARING PLAN

PROJ NUM:	422299
DES:	C. WINTERMUTE
DWN:	C. WINTERMUTE
CHK:	J. HEIDIG
APV:	-
DATE:	05/21/2021
SCALE AT 22" x 34":	

SHEET NO:	PV-C.00.07	REV:	2
-----------	------------	------	---




FOR CONTINUATION, SEE SHEET PV-C.00.05

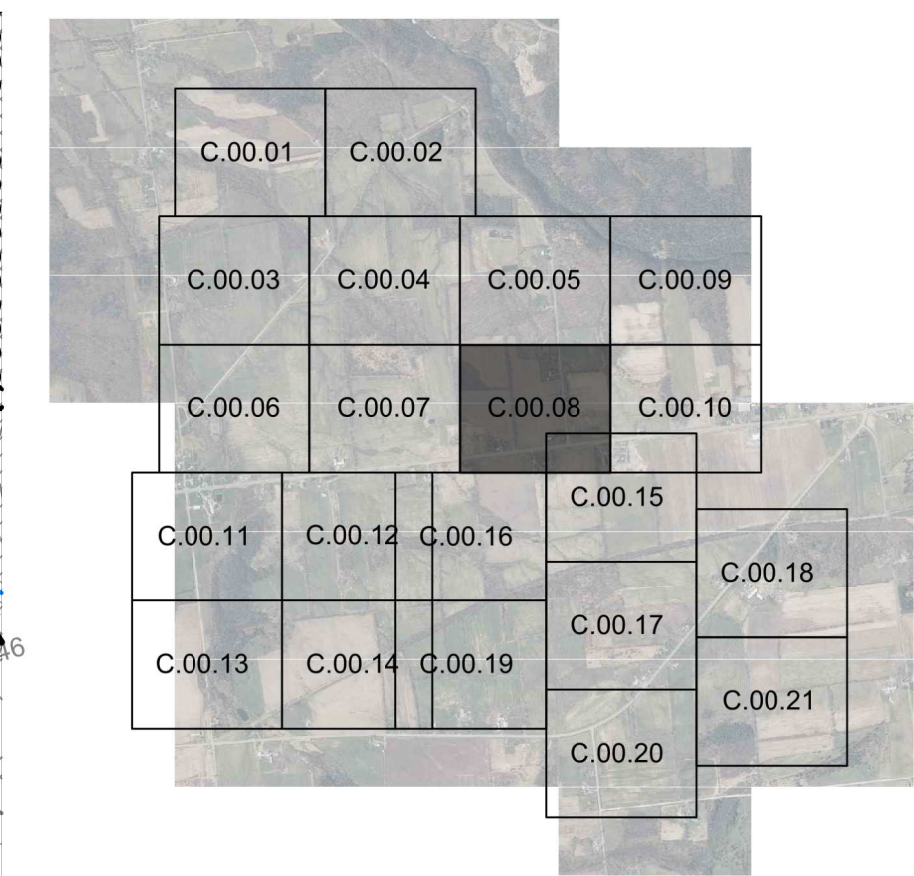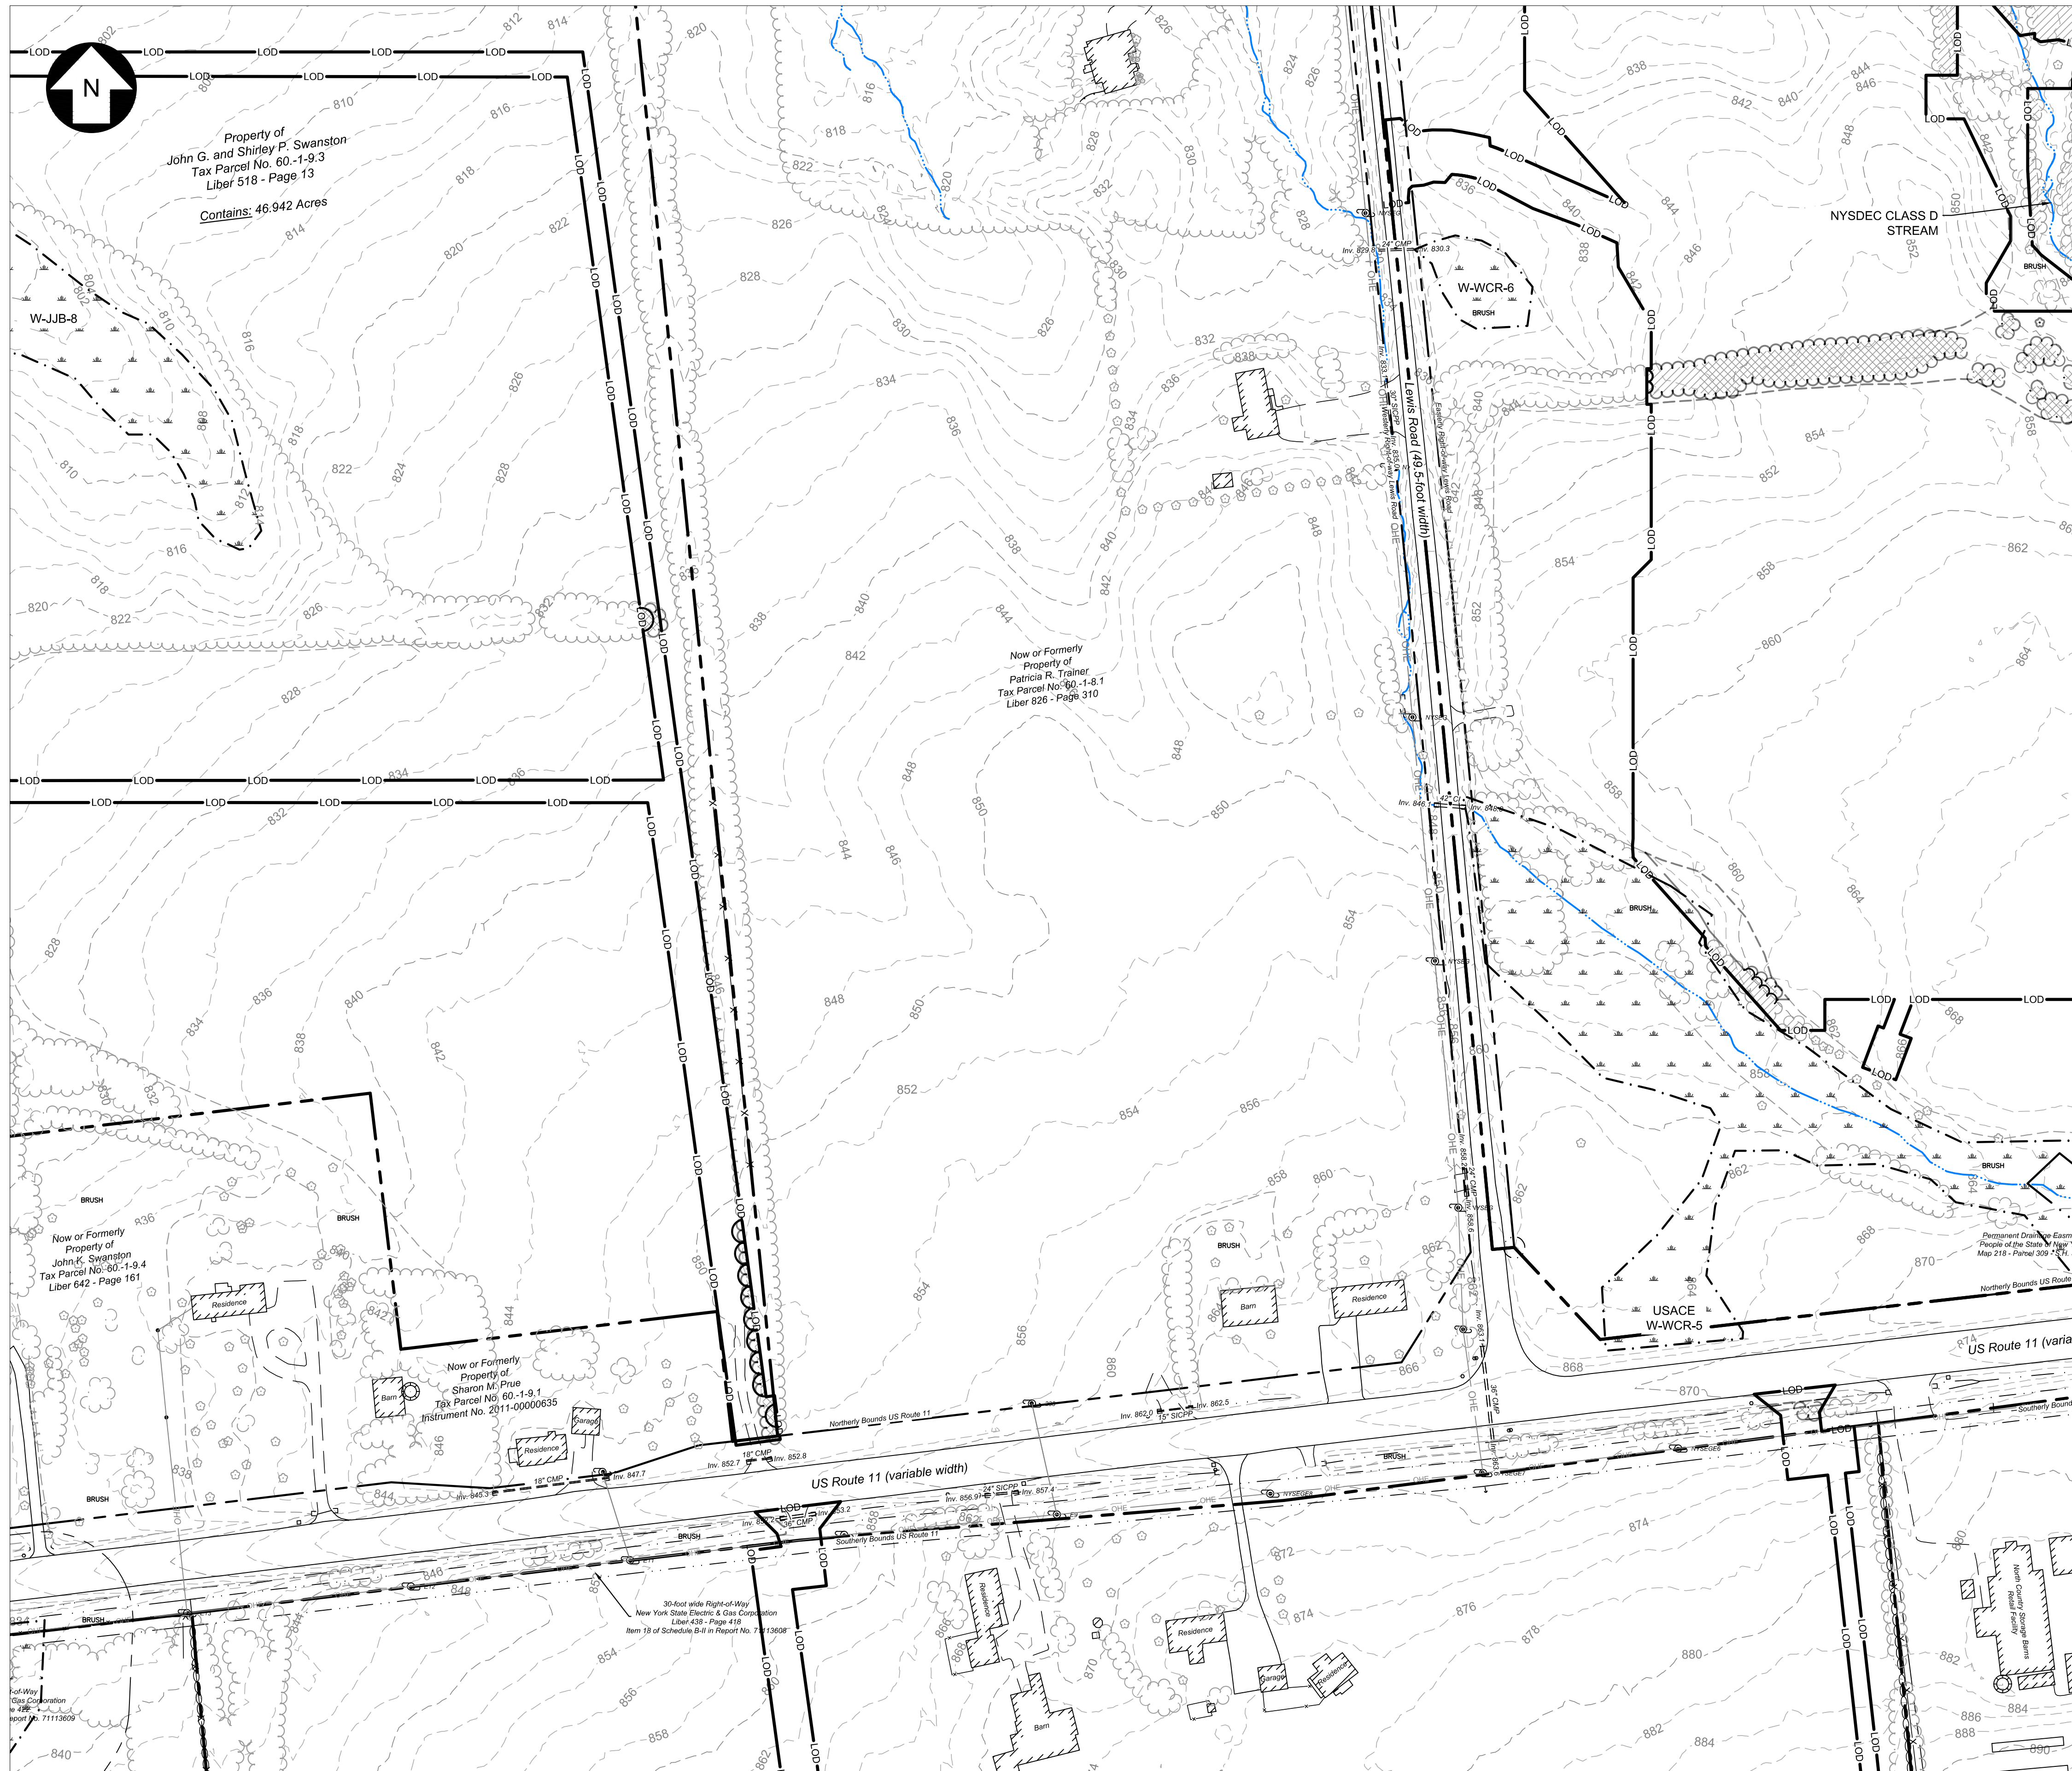

KEY MAP
SCALE: 1" = 3000'

LEGEND

- PROPERTY BOUNDARY
- LEASE LIMITS
- TOWN BOUNDARY
- RIGHT OF WAY
- LOD LIMITS OF DISTURBANCE
- 598 MINOR CONTOUR
- 600 MAJOR CONTOUR
- PAVED ROAD
- GRAVEL ROAD
- DRIVEWAY
- ▭ BUILDING
- CULVERT
- ⊙ EXISTING WELL
- ⊙ UTILITY POLE
- ⊙ EXISTING VALVE
- OHE EXISTING OVERHEAD ELECTRIC
- OHE OVERHEAD ELECTRIC
- STREAM
- WETLAND ADJACENT AREA / STREAM BUFFER
- CHAIN LINK FENCE
- DEMOLISH CHAIN LINK FENCE
- BARBED WIRE FENCE
- DEMOLISH BARBED WIRE FENCE
- STONE WALL
- DEMOLISH STONE WALL
- EXISTING TREELINE
- TREELINE TO BE REMOVED
- PROPOSED TREELINE
- EXISTING BRUSHLINE
- BRUSHLINE TO BE REMOVED
- PROPOSED BRUSHLINE
- FEMA ZONE A
- WATER SURFACE
- WETLAND
- ▨ TREE CLEARING
- ▨ SELECTIVE TREE CUTTING

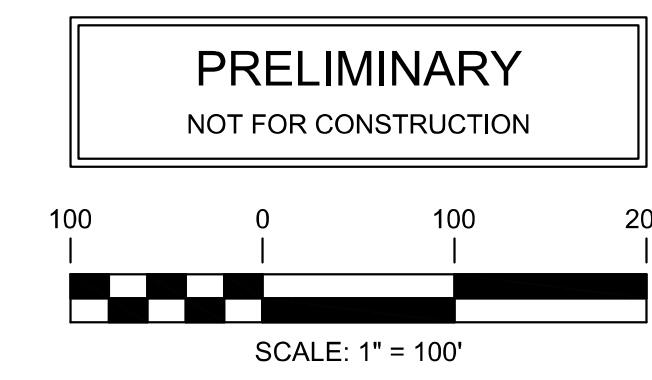


UNDER NEW YORK STATE EDUCATION LAW ARTICLE 145 (ENGINEERING), SECTION 7209 (2), IT IS A VIOLATION OF THE LAW FOR ANY PERSON, UNLESS ACTING UNDER THE DIRECTION OF A LICENSED PROFESSIONAL ENGINEER, TO ALTER THIS DOCUMENT.

FOR CONTINUATION, SEE SHEET PV-C.00.07

FOR CONTINUATION, SEE SHEET PV-C.00.10

FOR CONTINUATION, SEE SHEET PV-C.00.16

FOR CONTINUATION, SEE SHEET PV-C.00.15

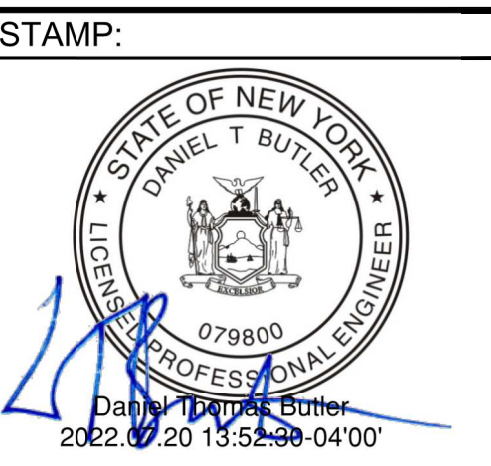

KEY PLAN:



REVISIONS:

NO.	DATE	DESCRIPTION
0	01/19/2022	DESIGN DRAWINGS
1	06/27/2022	ISSUED FOR PERMIT
2	07/20/2022	ISSUED FOR PERMIT
-	-	-
-	-	-
-	-	-
-	-	-

PROJECT TITLE:

BROOKSIDE SOLAR PROJECT

PROJECT LOCATION:

TOWNS OF BURKE AND CHATEAUGAY, NY

SHEET TITLE & DESCRIPTION:

EXISTING CONDITIONS & CLEARING PLAN


PROJ NUM:	422299
DES:	C. WINTERMUTE
DWN:	C. WINTERMUTE
CHK:	J. HEIDIG
APV:	-
DATE:	05/21/2021
SCALE AT 22" x 34":	

1" = 100'

SHEET NO:	PV-C.00.08	REV:	2
-----------	------------	------	---

FOR CONTINUATION, SEE SHEET PV-C.00.09


FOR CONTINUATION, SEE SHEET PV-C.00.08

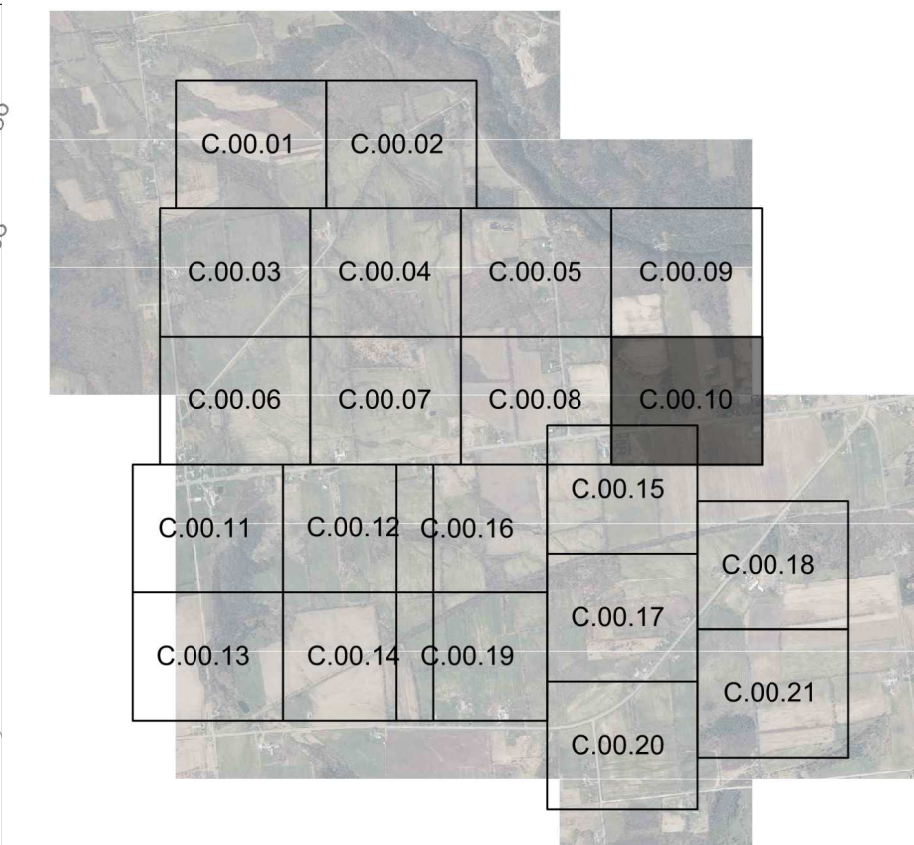

KEY MAP
SCALE: 1" = 3000'

LEGEND

- PROPERTY BOUNDARY
- LEASE LIMITS
- TOWN BOUNDARY
- RIGHT OF WAY
- LOD
- 598
- 600
- MINOR CONTOUR
- MAJOR CONTOUR
- PAVED ROAD
- GRAVEL ROAD
- DRIVEWAY
- [Hatched Box] BUILDING
- CULVERT
- [Circle with X] EXISTING WELL
- [Circle with U] UTILITY POLE
- [Circle with V] EXISTING VALVE
- OHE
- EXISTING OVERHEAD ELECTRIC
- OVERHEAD ELECTRIC
- STREAM
- WETLAND ADJACENT AREA /
- STREAM BUFFER
- CHAIN LINK FENCE
- DEMOLISH CHAIN LINK FENCE
- BARBED WIRE FENCE
- DEMOLISH BARBED WIRE FENCE
- STONE WALL
- DEMOLISH STONE WALL
- EXISTING TREELINE
- TREELINE TO BE REMOVED
- PROPOSED TREELINE
- EXISTING BRUSHLINE
- BRUSHLINE TO BE REMOVED
- PROPOSED BRUSHLINE
- [Red Box] FEMA ZONE A
- [Blue Box] WATER SURFACE
- WETLAND
- [Cross-hatched Box] TREE CLEARING
- [Diagonal-hatched Box] SELECTIVE TREE CUTTING

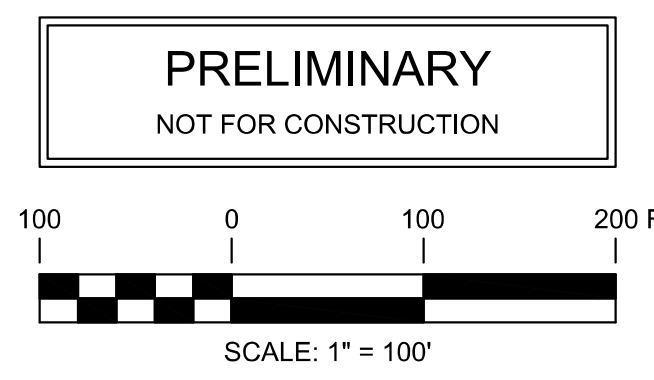

UNDER NEW YORK STATE EDUCATION LAW ARTICLE 145 (ENGINEERING), SECTION 7209 (2), IT IS A VIOLATION OF THE LAW FOR ANY PERSON, UNLESS ACTING UNDER THE DIRECTION OF A LICENSED PROFESSIONAL ENGINEER, TO ALTER THIS DOCUMENT.

FOR CONTINUATION, SEE SHEET PV-C.00.15



2180 South 1300 East, Suite 600
Salt Lake City, UT 84106-2749
(801) 679-3500

249 Western Avenue
Augusta, ME 04330

PE STAMP:

KEY PLAN:

REVISIONS:

NO.	DATE	DESCRIPTION
0	01/19/2022	DESIGN DRAWINGS
1	06/27/2022	ISSUED FOR PERMIT
2	07/20/2022	ISSUED FOR PERMIT
-	-	-
-	-	-
-	-	-
-	-	-

PROJECT TITLE:

BROOKSIDE SOLAR PROJECT

PROJECT LOCATION:

TOWNS OF BURKE AND CHATEAUGAY, NY

SHEET TITLE & DESCRIPTION:

EXISTING CONDITIONS & CLEARING PLAN



PROJ NUM:	422299
DES:	C. WINTERMUTE
DWN:	C. WINTERMUTE
CHK:	J. HEIDIG
APV:	-
DATE:	05/21/2021
SCALE AT 22" x 34":	

1" = 100'

SHEET NO:	PV-C.00.10	REV:	2
-----------	------------	------	---

FOR CONTINUATION, SEE SHEET PV-C.00.06

FOR CONTINUATION, SEE SHEET PV-C.00.07

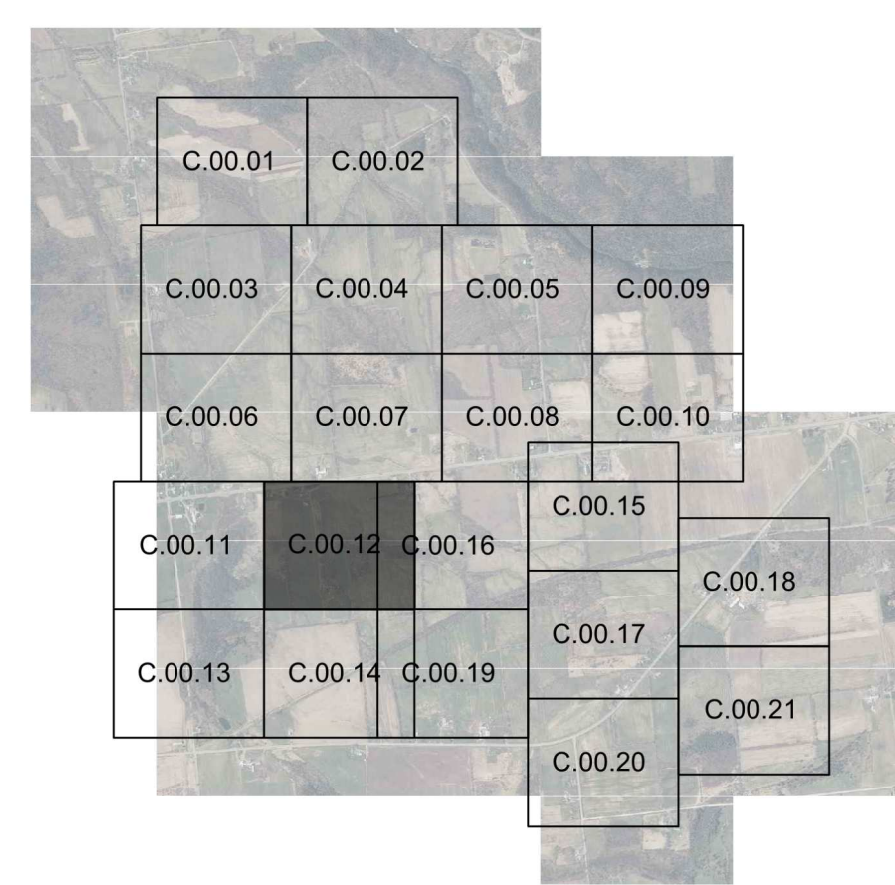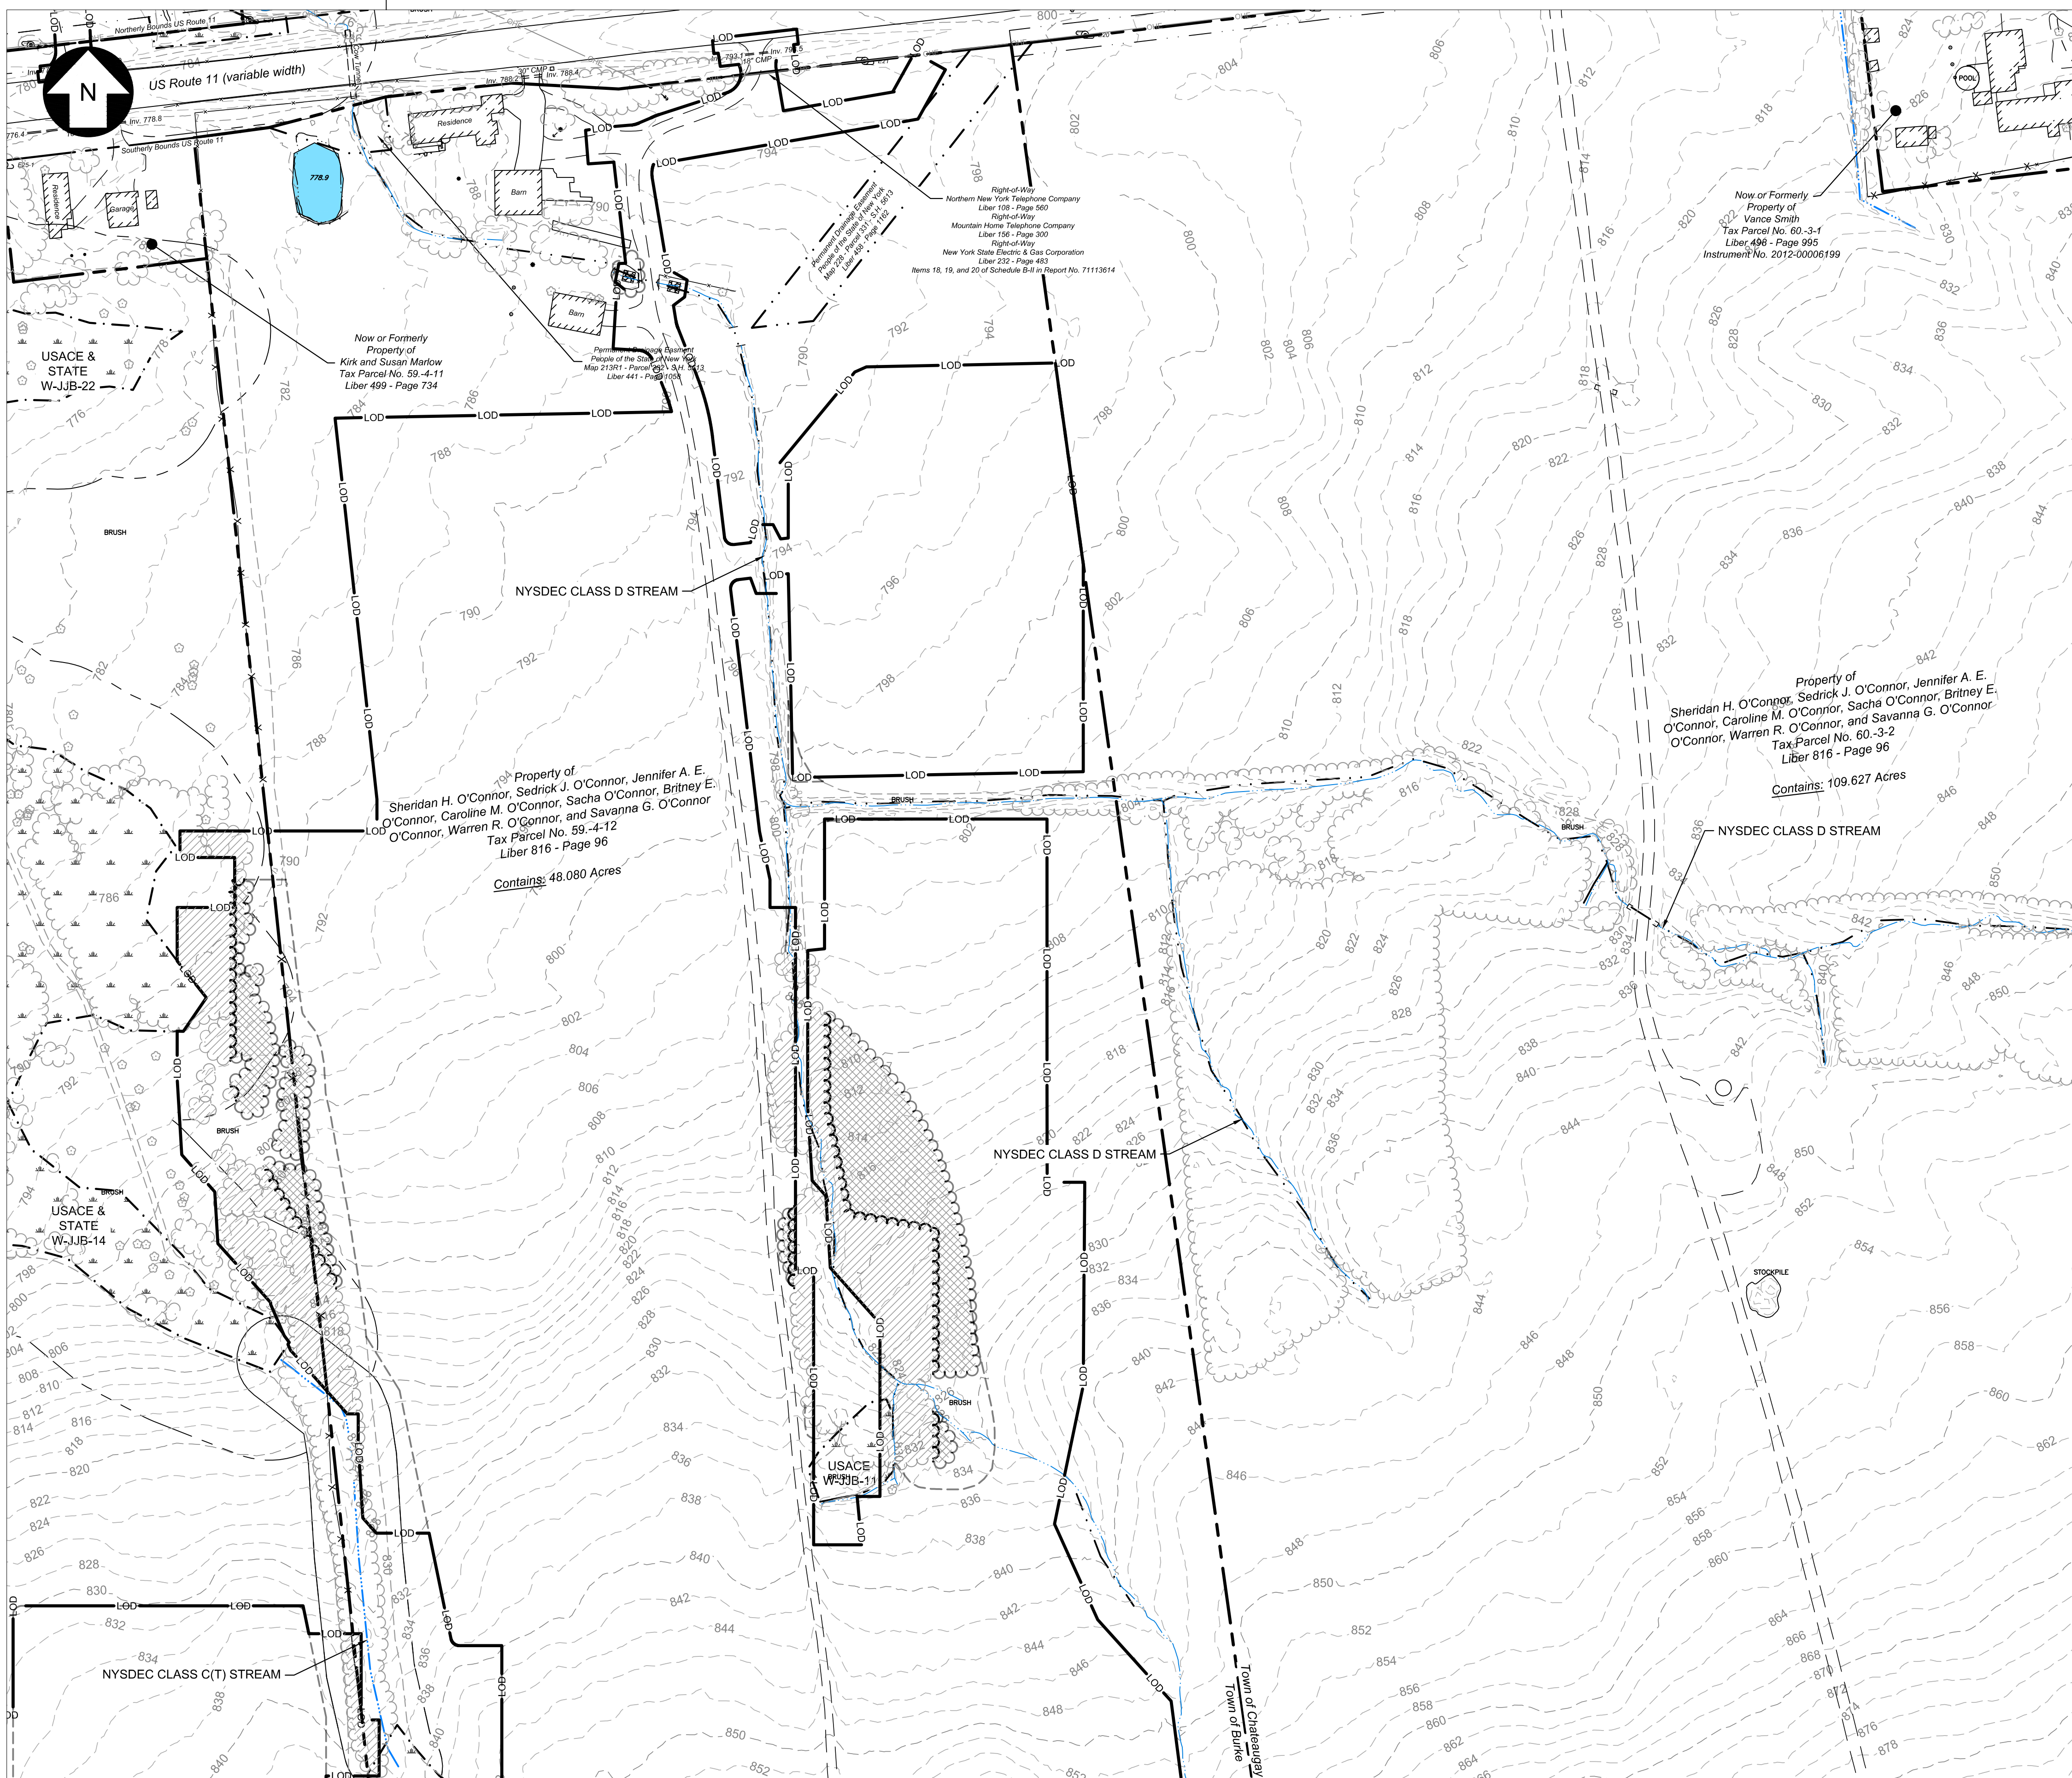


KEY MAP
SCALE: 1" = 3000'

LEGEND

- PROPERTY BOUNDARY
- LEASE LIMITS
- TOWN BOUNDARY
- RIGHT OF WAY
- LIMITS OF DISTURBANCE
- MINOR CONTOUR
- MAJOR CONTOUR
- PAVED ROAD
- GRAVEL ROAD
- DRIVEWAY
- BUILDING
- CULVERT
- EXISTING WELL
- UTILITY POLE
- EXISTING VALVE
- EXISTING OVERHEAD ELECTRIC
- OVERHEAD ELECTRIC
- STREAM
- WETLAND ADJACENT AREA / STREAM BUFFER CHAIN LINK FENCE
- DEMOLISH CHAIN LINK FENCE
- BARBED WIRE FENCE
- DEMOLISH BARBED WIRE FENCE
- STONE WALL
- DEMOLISH STONE WALL
- EXISTING TREELINE
- TREELINE TO BE REMOVED
- PROPOSED TREELINE
- EXISTING BRUSHLINE
- BRUSHLINE TO BE REMOVED
- PROPOSED BRUSHLINE
- FEMA ZONE A
- WATER SURFACE
- WETLAND
- TREE CLEARING
- SELECTIVE TREE CUTTING



PRELIMINARY
NOT FOR CONSTRUCTION

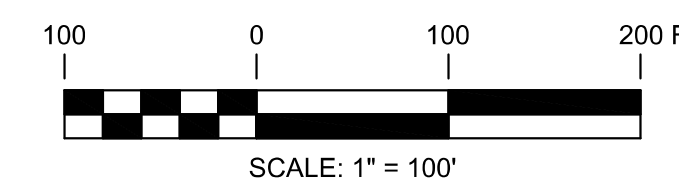

UNDER NEW YORK STATE EDUCATION LAW ARTICLE 145 (ENGINEERING), SECTION 7209 (2), IT IS A VIOLATION OF THE LAW FOR ANY PERSON, UNLESS ACTING UNDER THE DIRECTION OF A LICENSED PROFESSIONAL ENGINEER, TO ALTER THIS DOCUMENT.

FOR CONTINUATION, SEE SHEET PV-C.00.11

FOR CONTINUATION, SEE SHEET PV-C.00.16

FOR CONTINUATION, SEE SHEET PV-C.00.14



2180 South 1300 East, Suite 600
Salt Lake City, UT 84106-2749
(801) 879-3500



249 Western Avenue
Augusta, ME 04330

PE STAMP:



KEY PLAN:

REVISIONS:

NO.	DATE	DESCRIPTION
0	01/19/2022	DESIGN DRAWINGS
1	06/27/2022	ISSUED FOR PERMIT
2	07/20/2022	ISSUED FOR PERMIT
-	-	-
-	-	-
-	-	-
-	-	-

PROJECT TITLE:

BROOKSIDE SOLAR PROJECT

PROJECT LOCATION:

TOWNS OF BURKE AND CHATEAUGAY, NY

SHEET TITLE & DESCRIPTION:

EXISTING CONDITIONS & CLEARING PLAN

PROJ NUM:	422299
DES:	C. WINTERMUTE
DWN:	C. WINTERMUTE
CHK:	J. HEIDIG
APV:	-
DATE:	05/21/2021
SCALE AT 22" x 34":	

1" = 100'

SHEET NO: PV-C.00.12

REV: 2


FOR CONTINUATION, SEE SHEET PV-C.00.13



FOR CONTINUATION, SEE SHEET PV-C.00.12

FOR CONTINUATION, SEE SHEET PV-C.00.19


FOR CONTINUATION, SEE SHEET PV-C.00.16

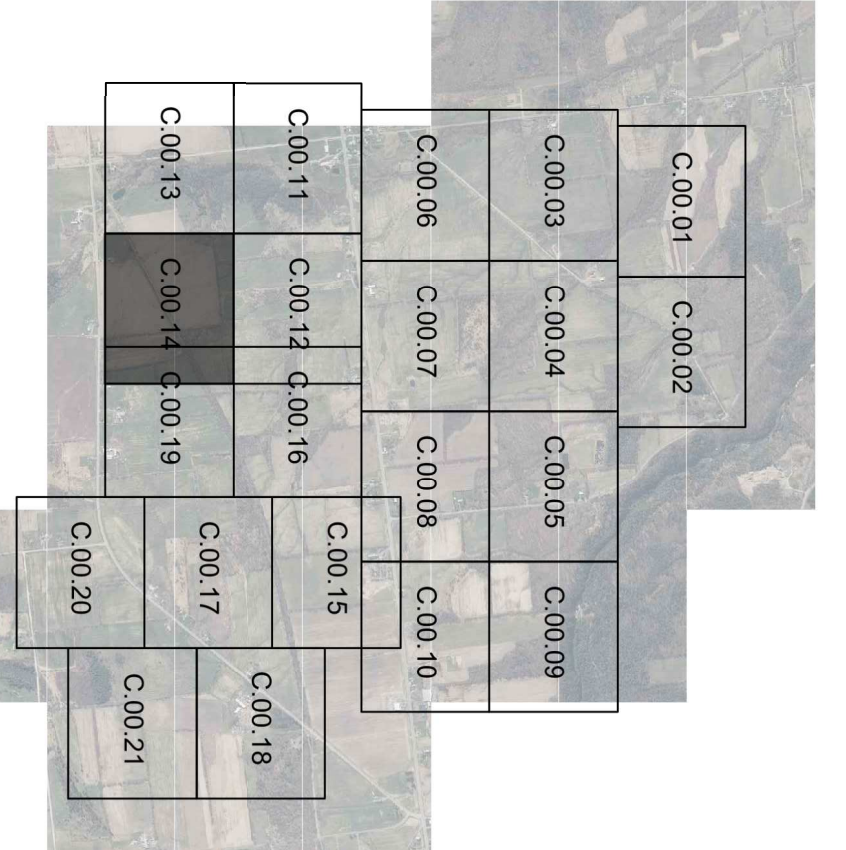

KEY MAP
 SCALE: 1" = 300'

LEGEND

- PROPERTY BOUNDARY
- LEASE LIMITS
- TOWN BOUNDARY
- RIGHT-OF-WAY
- LIMITS OF DISTURBANCE
- MINOR CONTOUR
- MAJOR CONTOUR
- PAVED ROAD
- GRAVEL ROAD
- DRIVEWAY
- BUILDING
- CULVERT
- EXISTING WELL
- UTILITY POLE
- EXISTING VALVE
- EXISTING OVERHEAD ELECTRIC
- OHE
- WETLAND ADJACENT AREA / SHADY REFERENCE
- STREAM
- DEMOLISH CHAIN LINK FENCE
- BARBED WIRE FENCE
- DEMOLISH BARBED WIRE FENCE
- STONE WALL
- DEMOLISH STONE WALL
- EXISTING TREELINE
- TREELINE TO BE REMOVED
- PROPOSED TREELINE
- BRUSHLINE TO BE REMOVED
- PROPOSED BRUSHLINE
- FEMA ZONE A
- WATER SURFACE
- WETLAND
- TREE CLEARING
- SELECTIVE TREE CUTTING

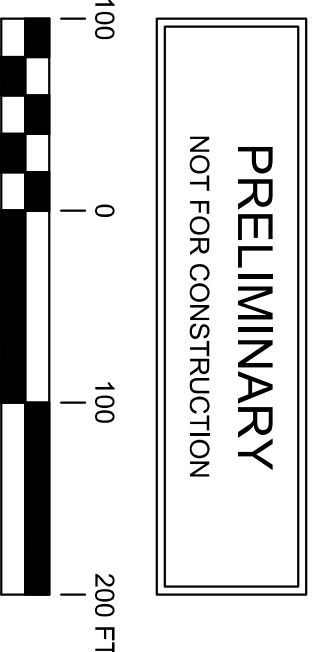



PRELIMINARY
 NOT FOR CONSTRUCTION



UNDER NEW YORK STATE EDUCATION LAW ARTICLE 145 (ENGINEERING), SECTION 7209(2), IT IS A VIOLATION OF THE LAW FOR ANY PERSON UNLESS ACTING UNDER THE DIRECTION OF A LICENSED PROFESSIONAL ENGINEER, TO ALTER THIS DOCUMENT.

<p>2160 South 1300 East, Suite 600 Salt Lake City, UT 84105-2749 (801) 975-5500</p>													
<p>249 Western Avenue Augusta, ME 04330</p>													
PE STAMP: 													
KEY PLAN: 													
REVISIONS: <table border="1"> <thead> <tr> <th>NO.</th> <th>DATE</th> <th>DESCRIPTION</th> </tr> </thead> <tbody> <tr> <td>0</td> <td>01/19/2022</td> <td>DESIGN DRAWINGS</td> </tr> <tr> <td>1</td> <td>06/27/2022</td> <td>ISSUED FOR PERMIT</td> </tr> <tr> <td>2</td> <td>07/20/2022</td> <td>ISSUED FOR PERMIT</td> </tr> </tbody> </table>		NO.	DATE	DESCRIPTION	0	01/19/2022	DESIGN DRAWINGS	1	06/27/2022	ISSUED FOR PERMIT	2	07/20/2022	ISSUED FOR PERMIT
NO.	DATE	DESCRIPTION											
0	01/19/2022	DESIGN DRAWINGS											
1	06/27/2022	ISSUED FOR PERMIT											
2	07/20/2022	ISSUED FOR PERMIT											
PROJECT TITLE: BROOKSIDE SOLAR PROJECT PROJECT LOCATION: TOWNS OF BURKE AND CHATEAUGAY, NY													
SHEET TITLE & DESCRIPTION: EXISTING CONDITIONS & CLEARING PLAN													
PROJ. NUM.: 422299 DES.: C. WINTERMUTE DWN.: C. WINTERMUTE CHK.: J. HEIDIG APV.: DATE: 05/21/2021 SCALE AT 22' x 34': 1" = 100' SHEET NO.: PV-C.00.14 REV: 2													

FOR CONTINUATION, SEE SHEET PV-C.00.15

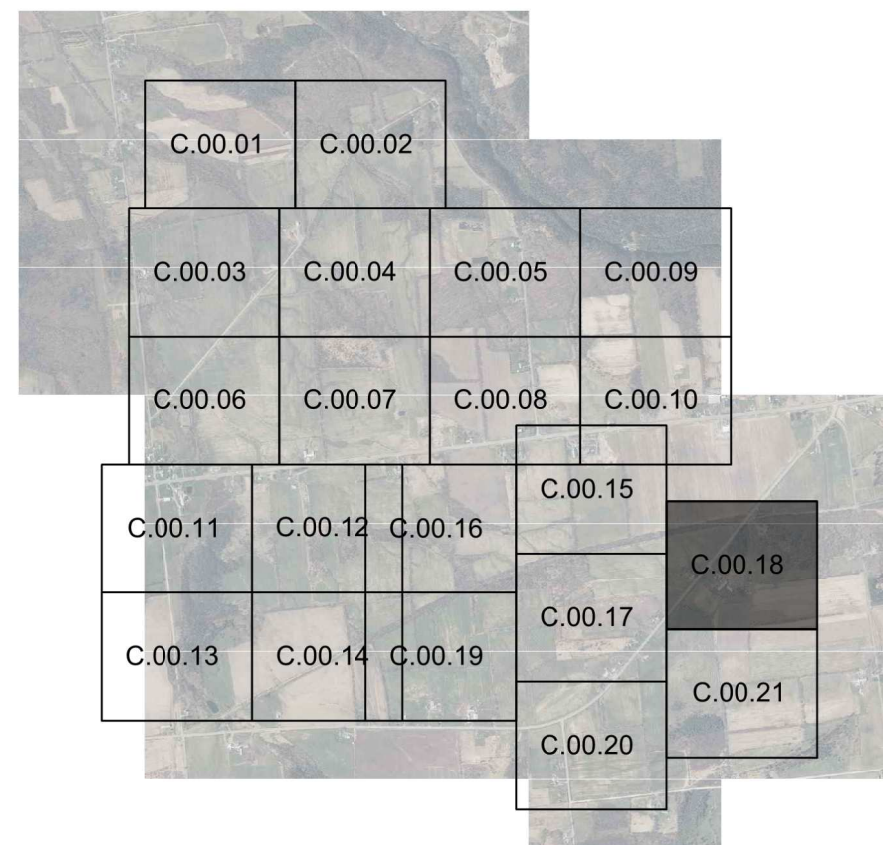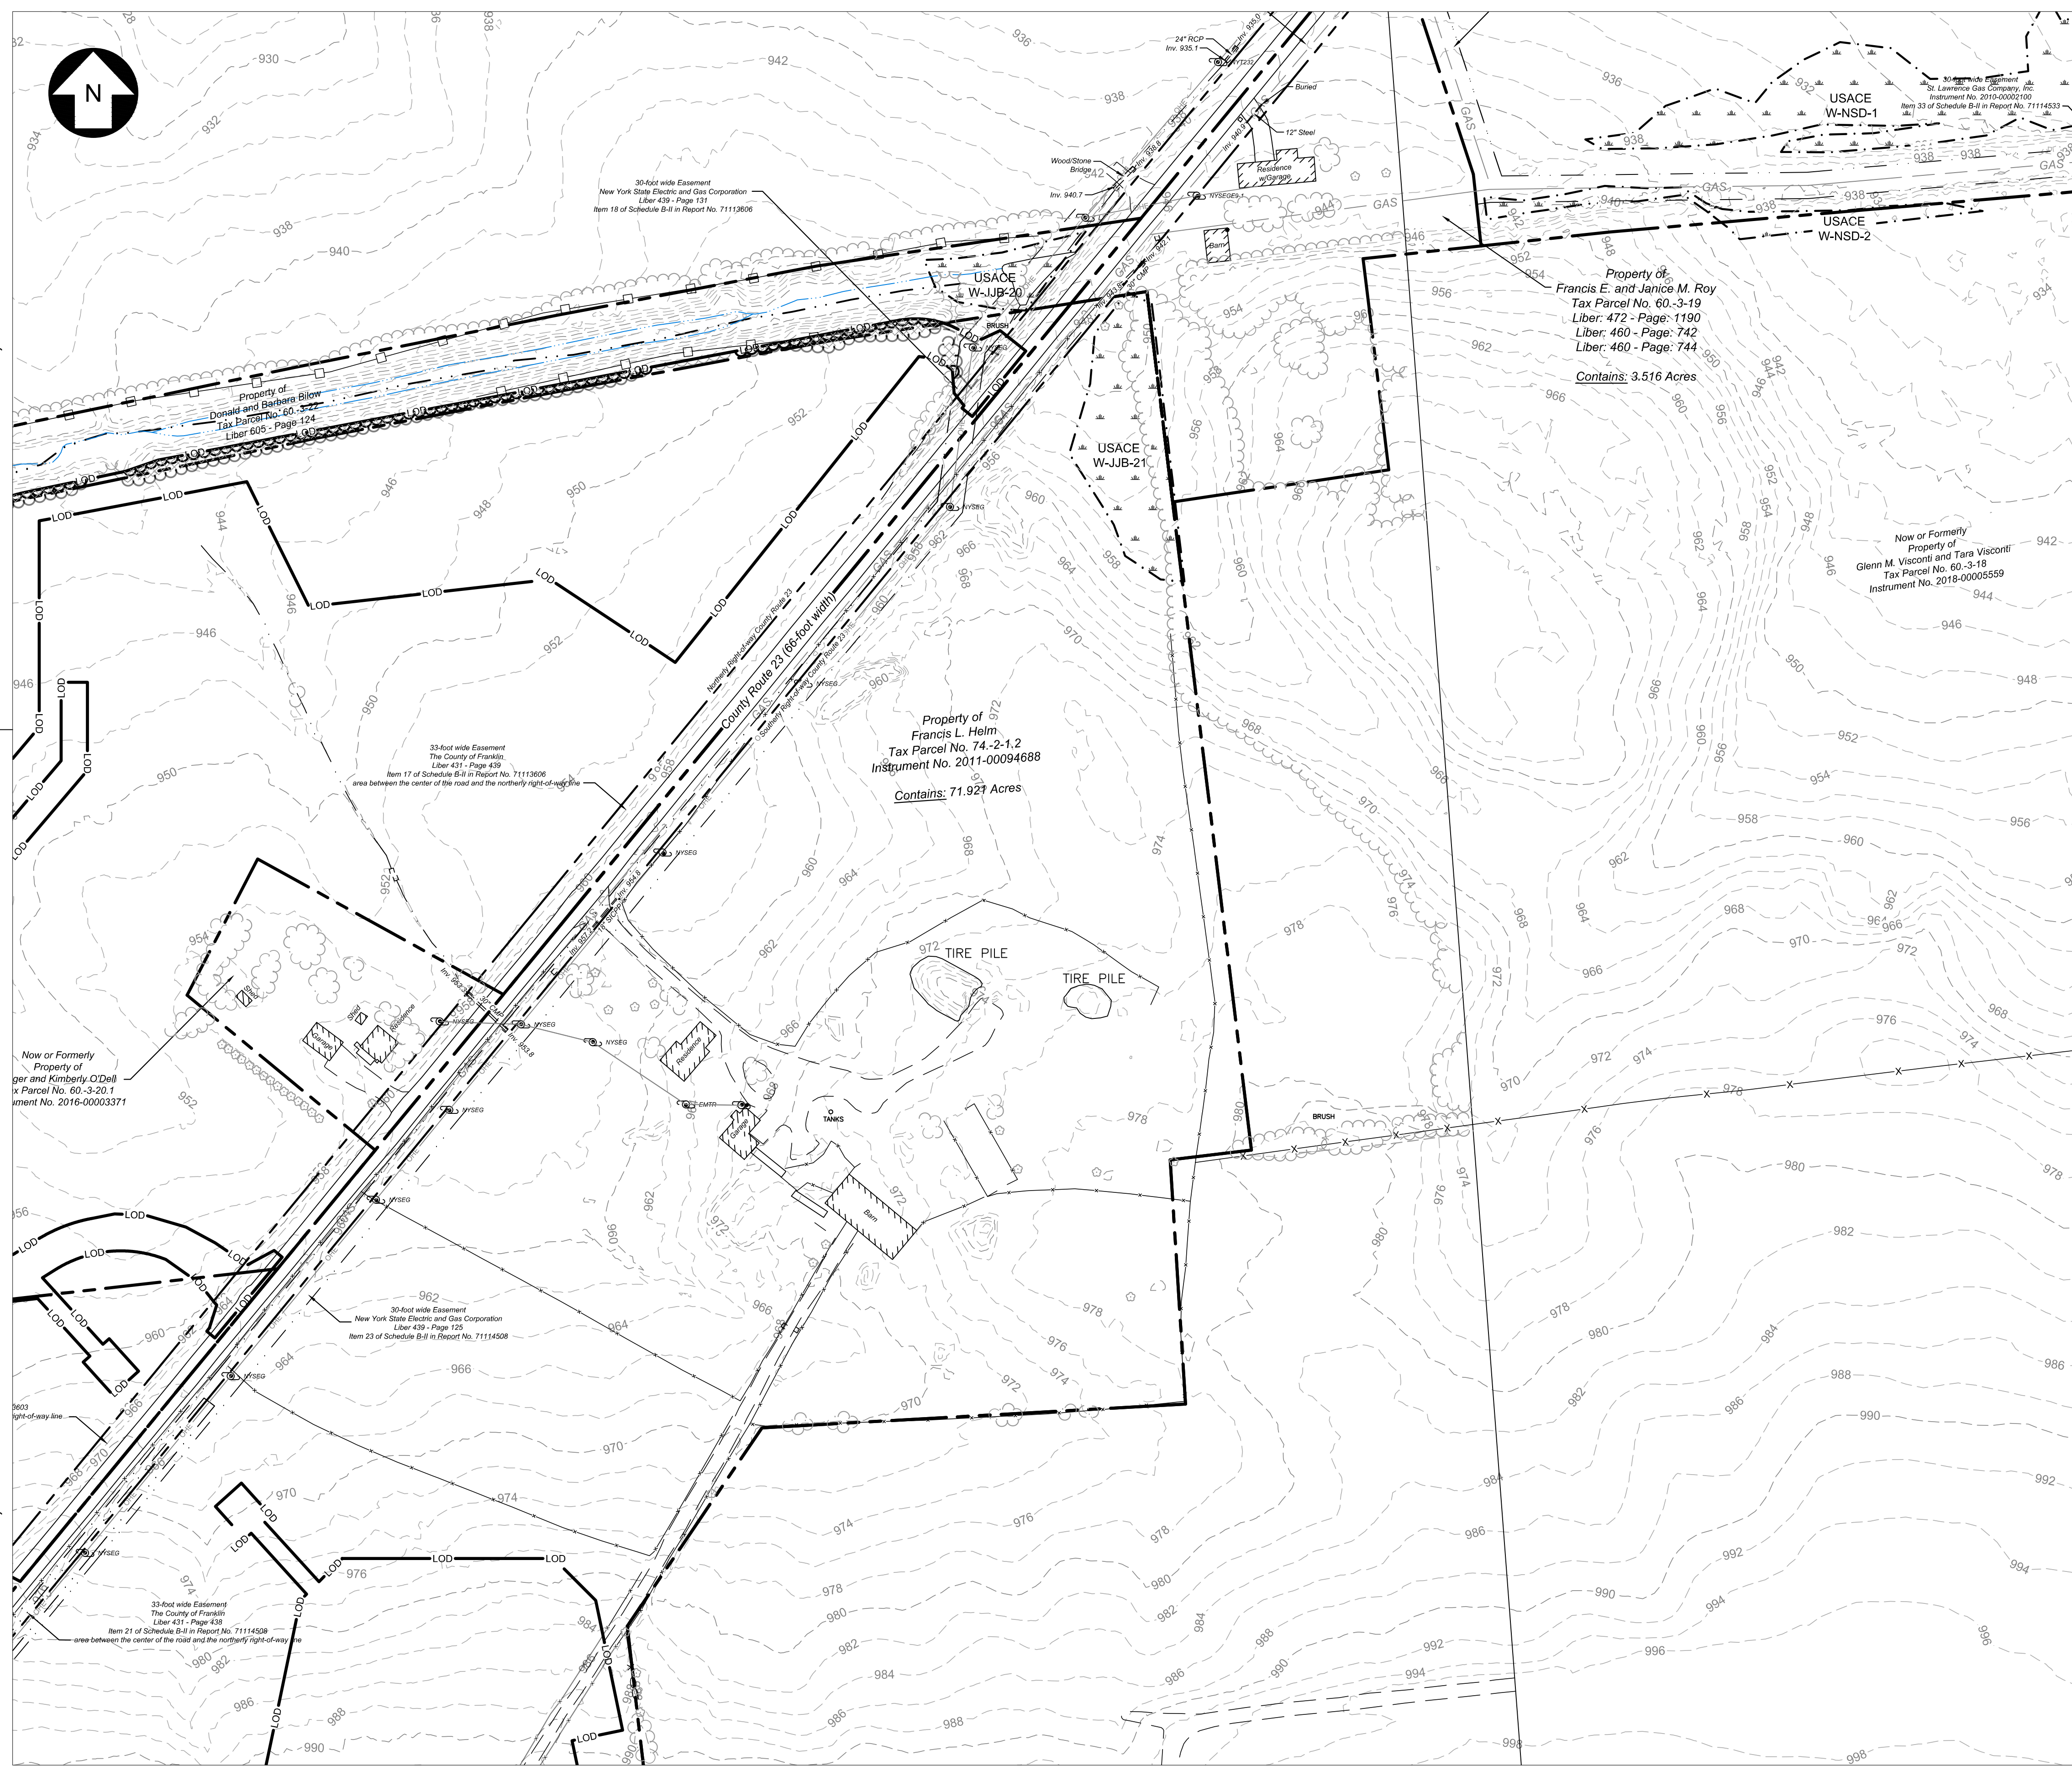


KEY MAP
SCALE: 1" = 3000'

LEGEND

- PROPERTY BOUNDARY
- LEASE LIMITS
- TOWN BOUNDARY
- RIGHT OF WAY
- LIMITS OF DISTURBANCE
- MINOR CONTOUR
- MAJOR CONTOUR
- PAVED ROAD
- GRAVEL ROAD
- DRIVEWAY
- BUILDING
- CULVERT
- EXISTING WELL
- UTILITY POLE
- EXISTING VALVE
- EXISTING OVERHEAD ELECTRIC
- OVERHEAD ELECTRIC
- STREAM
- WETLAND ADJACENT AREA / STREAM BUFFER
- CHAIN LINK FENCE
- DEMOLISH CHAIN LINK FENCE
- BARBED WIRE FENCE
- DEMOLISH BARBED WIRE FENCE
- STONE WALL
- DEMOLISH STONE WALL
- EXISTING TREELINE
- TREELINE TO BE REMOVED
- PROPOSED TREELINE
- EXISTING BRUSHLINE
- BRUSHLINE TO BE REMOVED
- PROPOSED BRUSHLINE
- FEMA ZONE A
- WATER SURFACE
- WETLAND
- TREE CLEARING
- SELECTIVE TREE CUTTING



PRELIMINARY
NOT FOR CONSTRUCTION

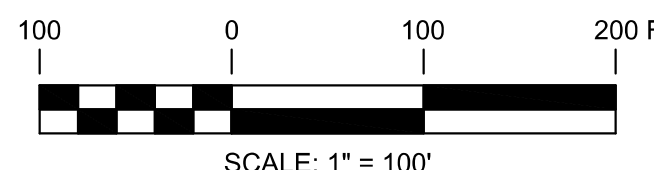

SCALE: 1" = 100'
UNDER NEW YORK STATE EDUCATION LAW ARTICLE 145 (ENGINEERING), SECTION 7209 (2), IT IS A VIOLATION OF THE LAW FOR ANY PERSON, UNLESS ACTING UNDER THE DIRECTION OF A LICENSED PROFESSIONAL ENGINEER, TO ALTER THIS DOCUMENT.

FOR CONTINUATION, SEE SHEET PV-C.00.17

FOR CONTINUATION, SEE SHEET PV-C.00.21




2180 South 1300 East, Suite 600
Salt Lake City, UT 84106-2749
(801) 679-3500



249 Western Avenue
Augusta, ME 04330

PE STAMP:

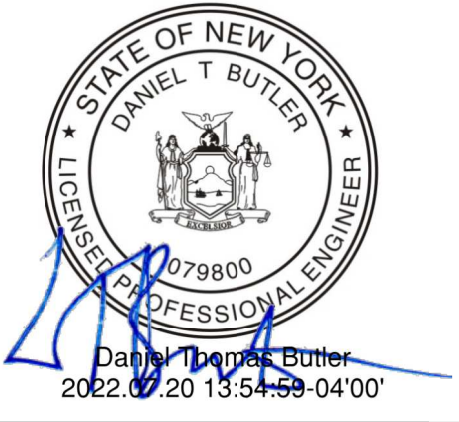

KEY PLAN:

REVISIONS:

NO.	DATE	DESCRIPTION
0	01/19/2022	DESIGN DRAWINGS
1	06/27/2022	ISSUED FOR PERMIT
2	07/20/2022	ISSUED FOR PERMIT
-	-	-
-	-	-
-	-	-
-	-	-

PROJECT TITLE:

BROOKSIDE SOLAR PROJECT

PROJECT LOCATION:

TOWNS OF BURKE AND CHATEAUGAY, NY

SHEET TITLE & DESCRIPTION:


EXISTING CONDITIONS & CLEARING PLAN

PROJ. NUM:	422299
DES:	C. WINTERMUTE
DWN:	C. WINTERMUTE
CHK:	J. HEIDIG
APV:	-
DATE:	05/21/2021
SCALE AT 22" x 34":	

1" = 100'

SHEET NO:	PV-C.00.18	REV:	2
-----------	------------	------	---


FOR CONTINUATION, SEE SHEET PV-C.00.14

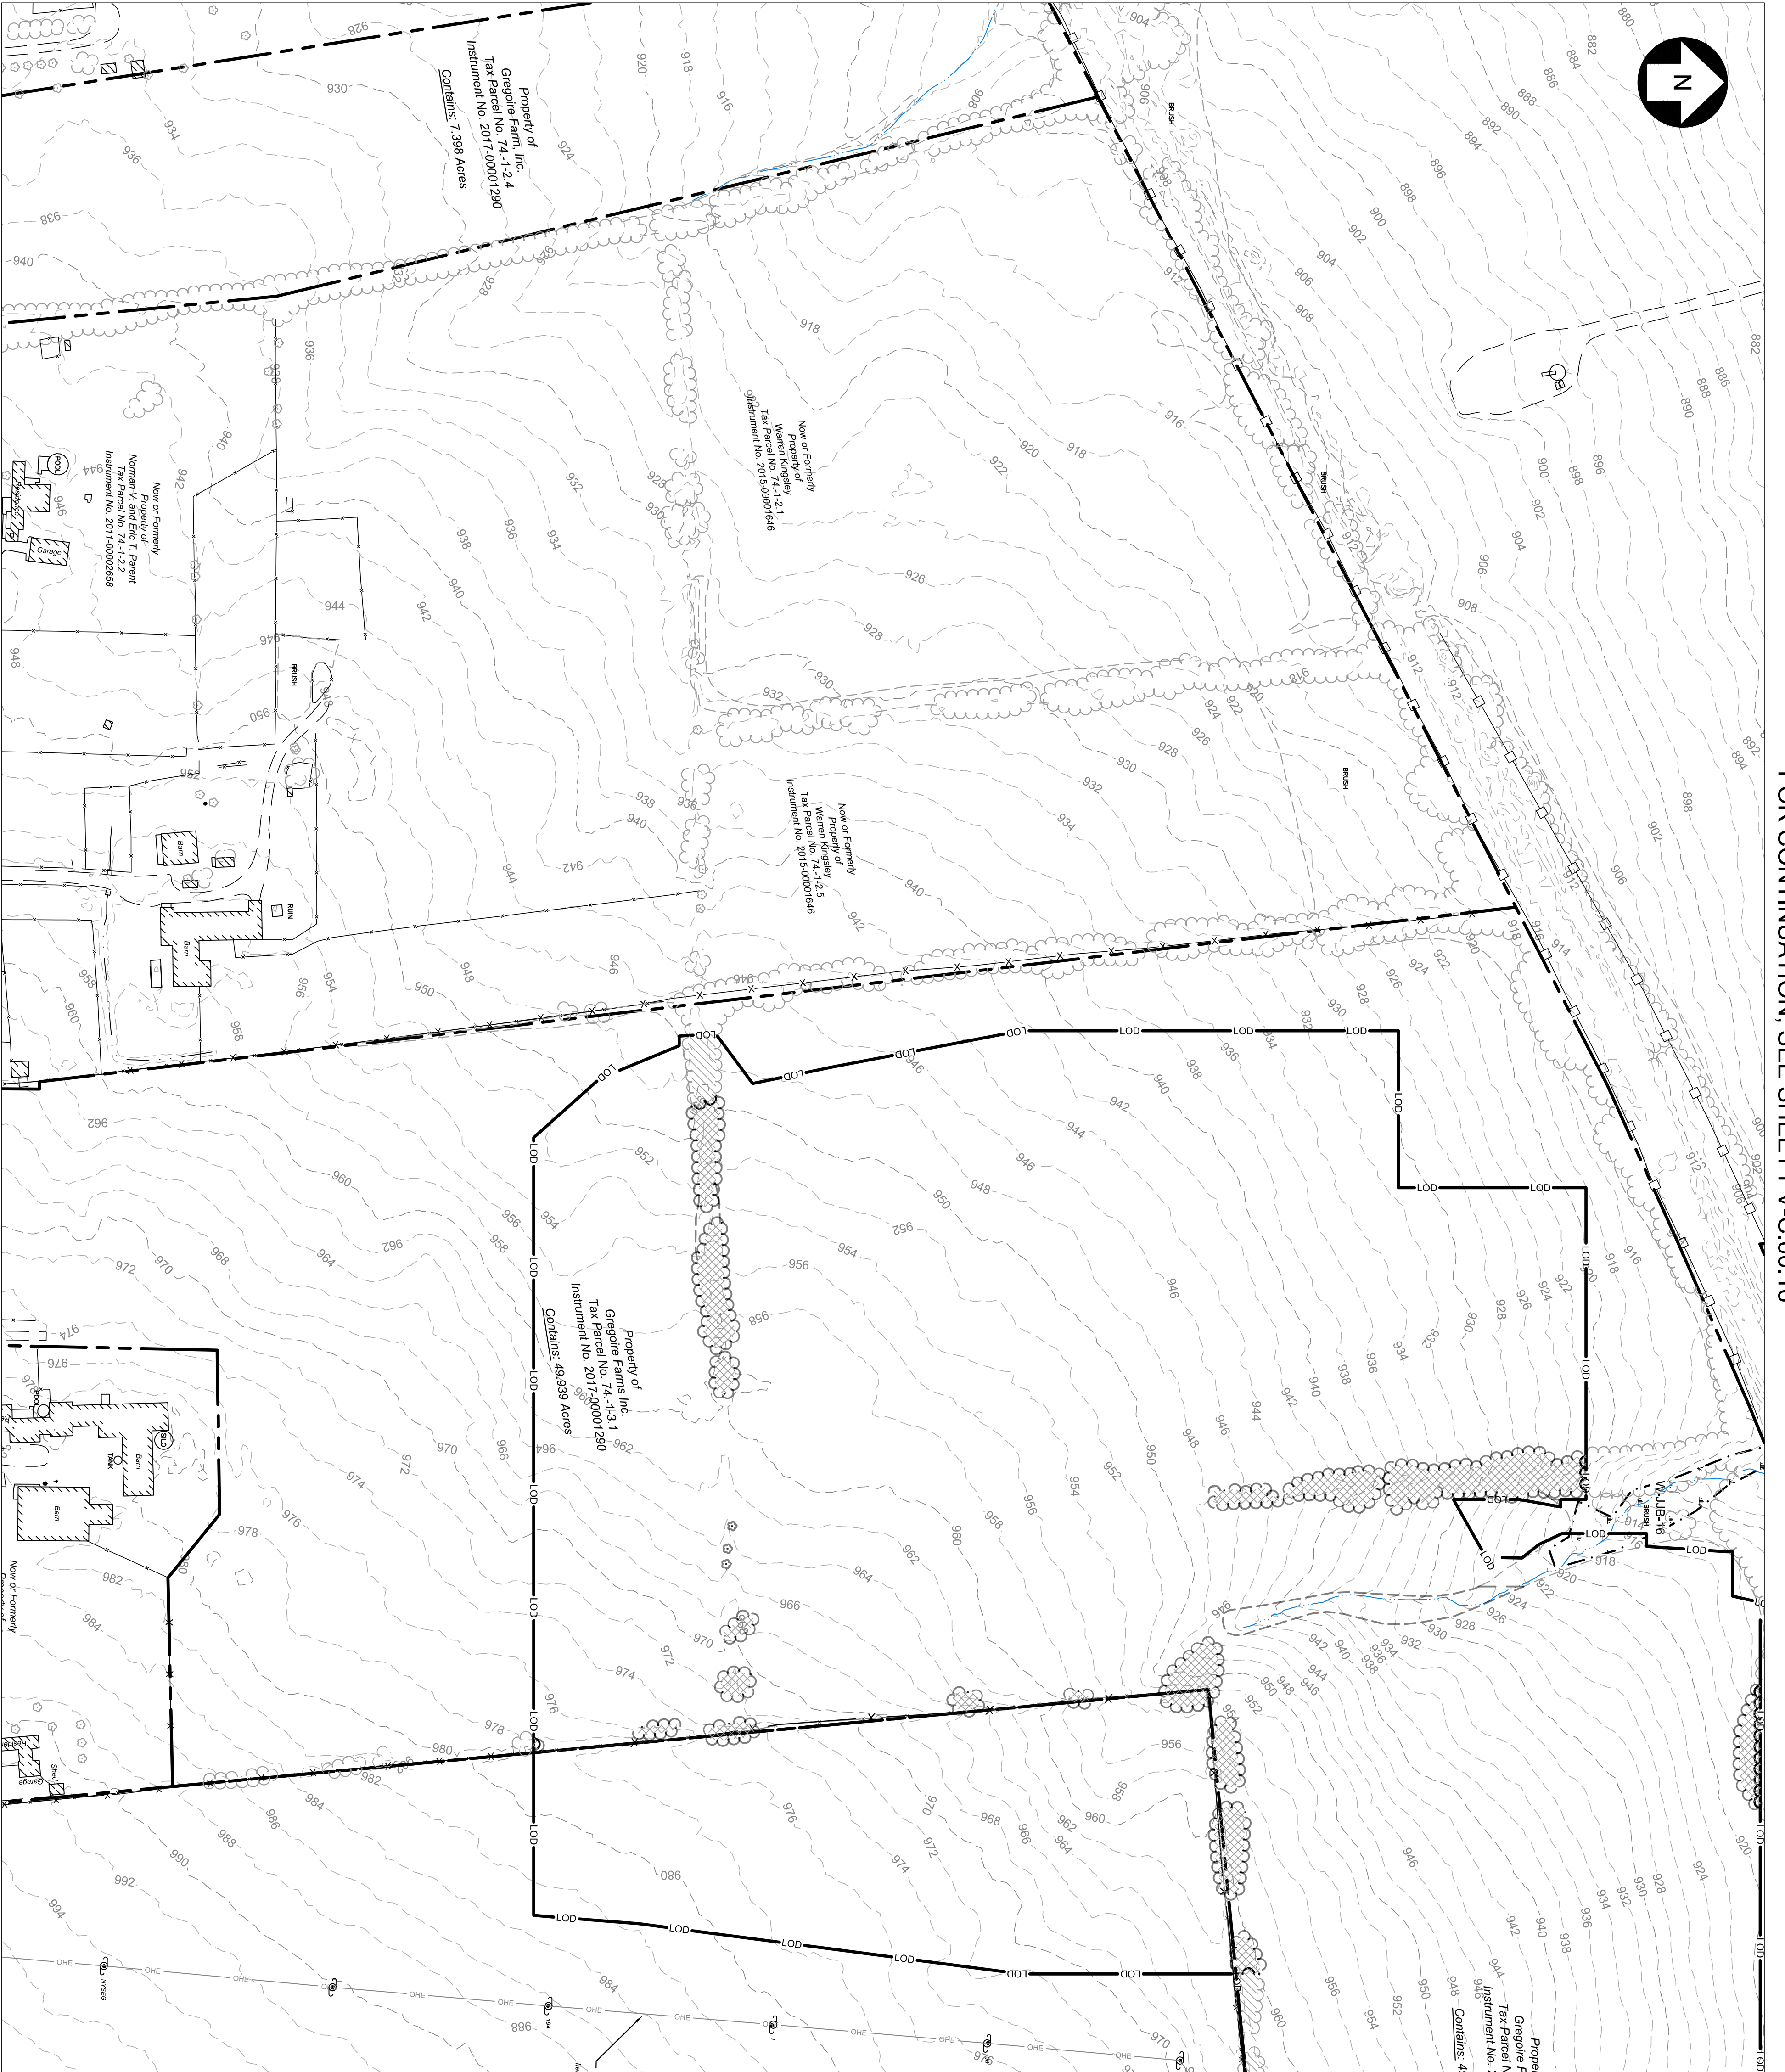

FOR CONTINUATION, SEE SHEET PV-C.00.16

FOR CONTINUATION, SEE SHEET PV-C.00.20


FOR CONTINUATION, SEE SHEET PV-C.00.17

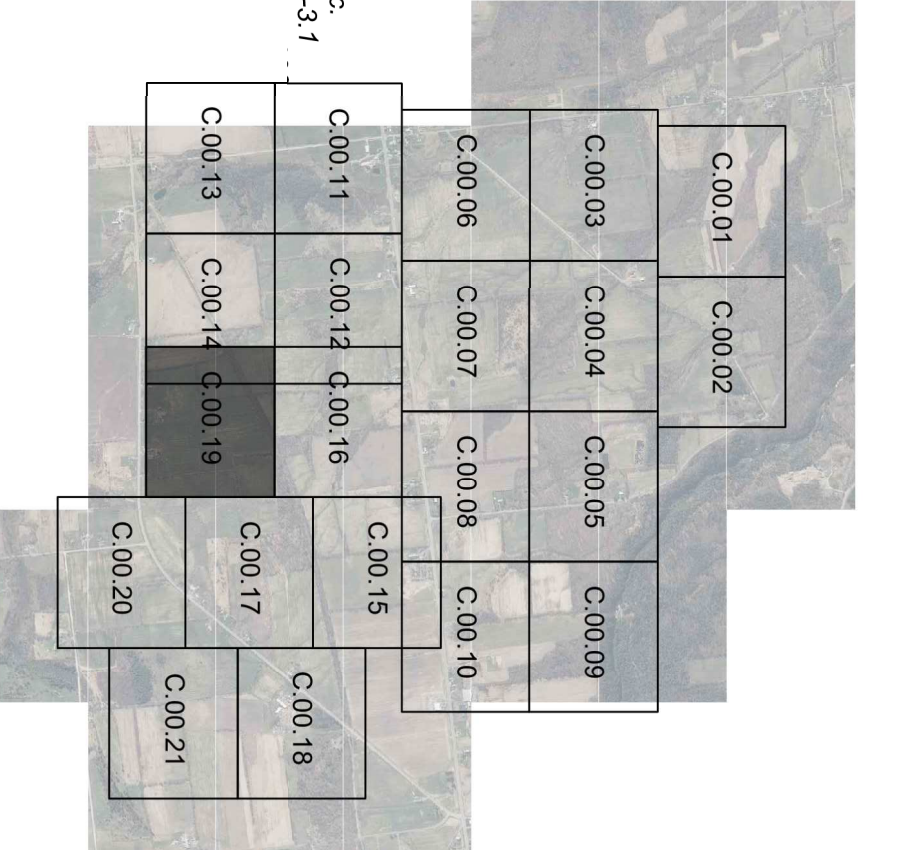

KEY MAP
 SCALE: 1" = 300'

LEGEND


- PROPERTY BOUNDARY
- LEASE LIMITS
- TOWN BOUNDARY
- RIGHT-OF-WAY
- LIMITS OF DISTURBANCE
- MINOR CONTOUR
- MAJOR CONTOUR
- PAVED ROAD
- GRAVEL ROAD
- DRIVEWAY
- BUILDING
- CULVERT
- EXISTING WELL
- UTILITY POLE
- EXISTING VALVE
- EXISTING OVERHEAD ELECTRIC
- OHE
- OVERHEAD ELECTRIC
- STREAM
- WETLAND ADJACENT AREA / SHADY BARE
- CHAIN FENCE
- DEMOLISH CHAIN LINK FENCE
- BARBED WIRE FENCE
- DEMOLISH BARBED WIRE FENCE
- STONE WALL
- DEMOLISH STONE WALL
- EXISTING TREELINE
- TREELINE TO BE REMOVED
- PROPOSED TREELINE
- BRUSHLINE TO BE REMOVED
- PROPOSED BRUSHLINE
- FEMA ZONE A
- WATER SURFACE
- WETLAND
- TREE CLEARING
- SELECTIVE TREE CUTTING

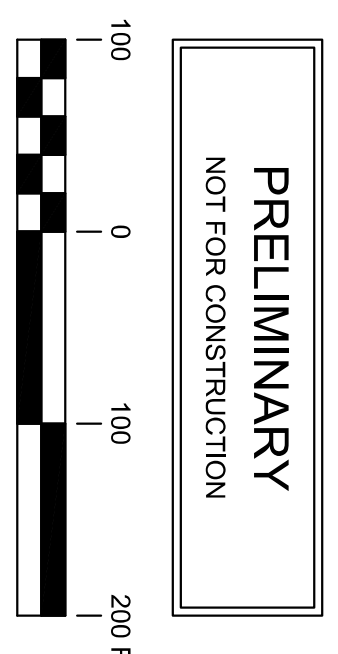


PRELIMINARY
 NOT FOR CONSTRUCTION



UNDER NEW YORK STATE EDUCATION LAW ARTICLE 145 (ENGINEERING), SECTION 7209 (2), IT IS A VIOLATION OF THE LAW FOR ANY PERSON UNLESS ACTING UNDER THE DIRECTION OF A LICENSED PROFESSIONAL ENGINEER TO ALTER THIS DOCUMENT.

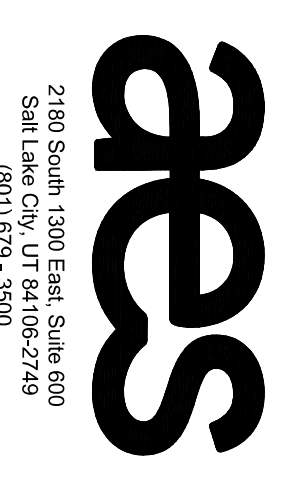

249 Western Avenue
 Augusta, ME 04330

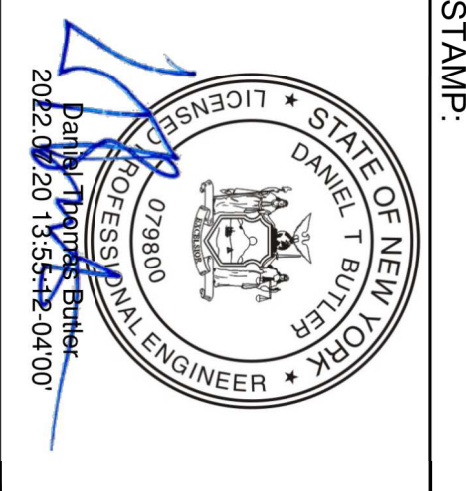

KEY PLAN:

NO.	DATE	DESCRIPTION
0	01/19/2022	DESIGN DRAWINGS
1	06/27/2022	ISSUED FOR PERMIT
2	07/20/2022	ISSUED FOR PERMIT

PROJECT TITLE:
BROOKSIDE SOLAR PROJECT

PROJECT LOCATION:
TOWNS OF BURKE AND CHATEAUGAY, NY

SHEET TITLE & DESCRIPTION:
EXISTING CONDITIONS & CLEARING PLAN

PROJ. NUM.	422299
DES.	C. WINTERMUTE
DWN.	C. WINTERMUTE
CHK.	J. HEIDIG
APV.	
DATE	05/21/2021
SCALE	AT 22" x 34"
SHEET NO.	PV-C.00.19
REV.	2