


Figure 3-11. Facility Layout Overlays

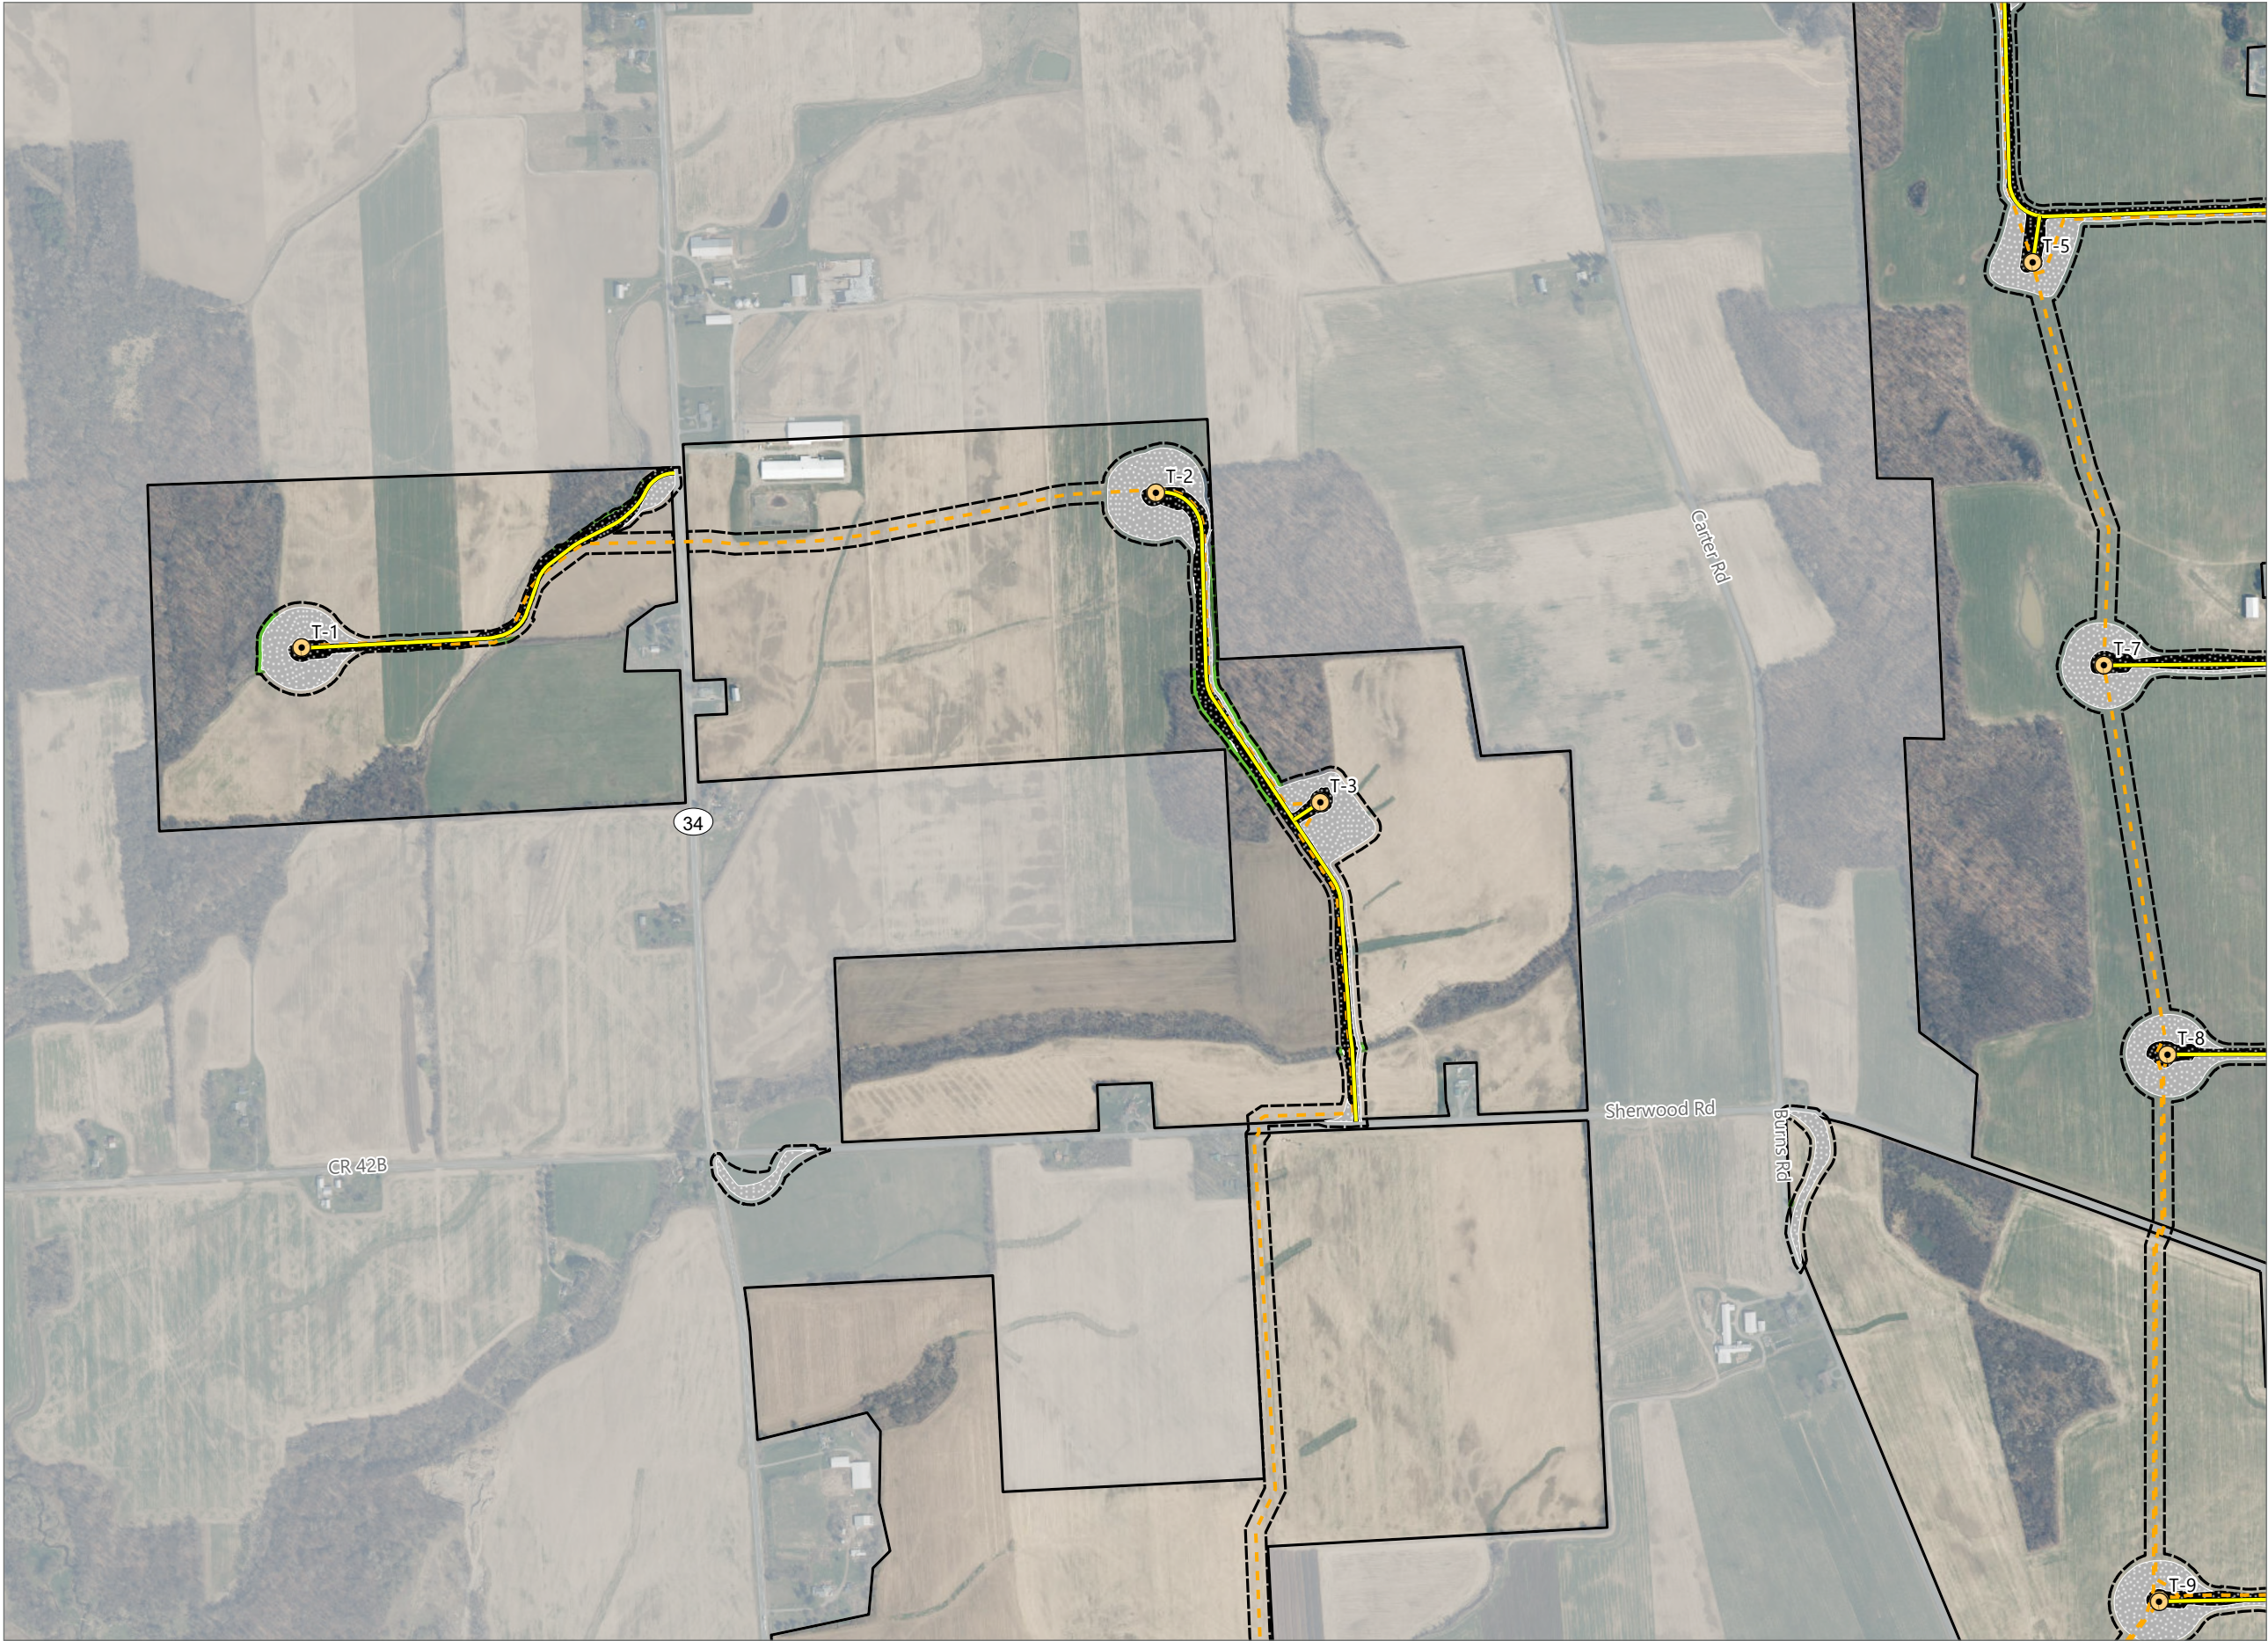


Agricola Wind Project


Towns of Venice and Scipio,
Cayuga County, New York

**Article VIII Permit Application
Matter No. 23-00064**

- Wind Turbine
- Access Road
- Underground Collection Line
- Limit of Tree Clearing
- Limit of Permanent Grading
- Limit of Temporary Grading
- Limit of Disturbance
- Facility Site

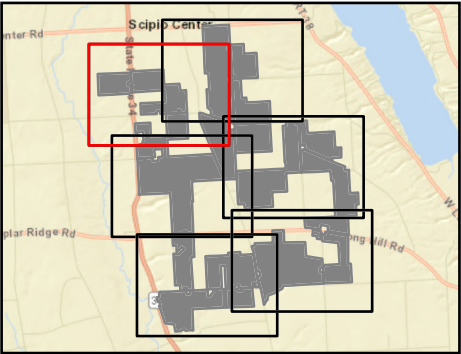

Sheet 1 of 6

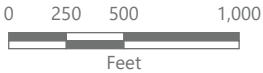

Prepared October 29, 2024
Basemap: NYSDOP "2023" orthoimagery map service


Figure 3-11. Facility Layout Overlays

Agricola Wind Project


Towns of Venice and Scipio,
Cayuga County, New York

Article VIII Permit Application
Matter No. 23-00064

- Wind Turbine
- Access Road
- Underground Collection Line
- Limit of Tree Clearing
- Limit of Permanent Grading
- Limit of Temporary Grading
- Limit of Disturbance
- Facility Site

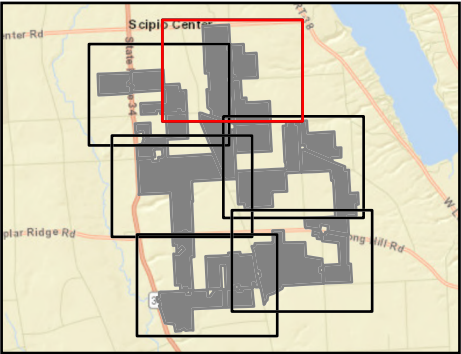

Sheet 2 of 6

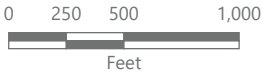

Prepared October 29, 2024
Basemap: NYSDOP "2023" orthoimagery map service

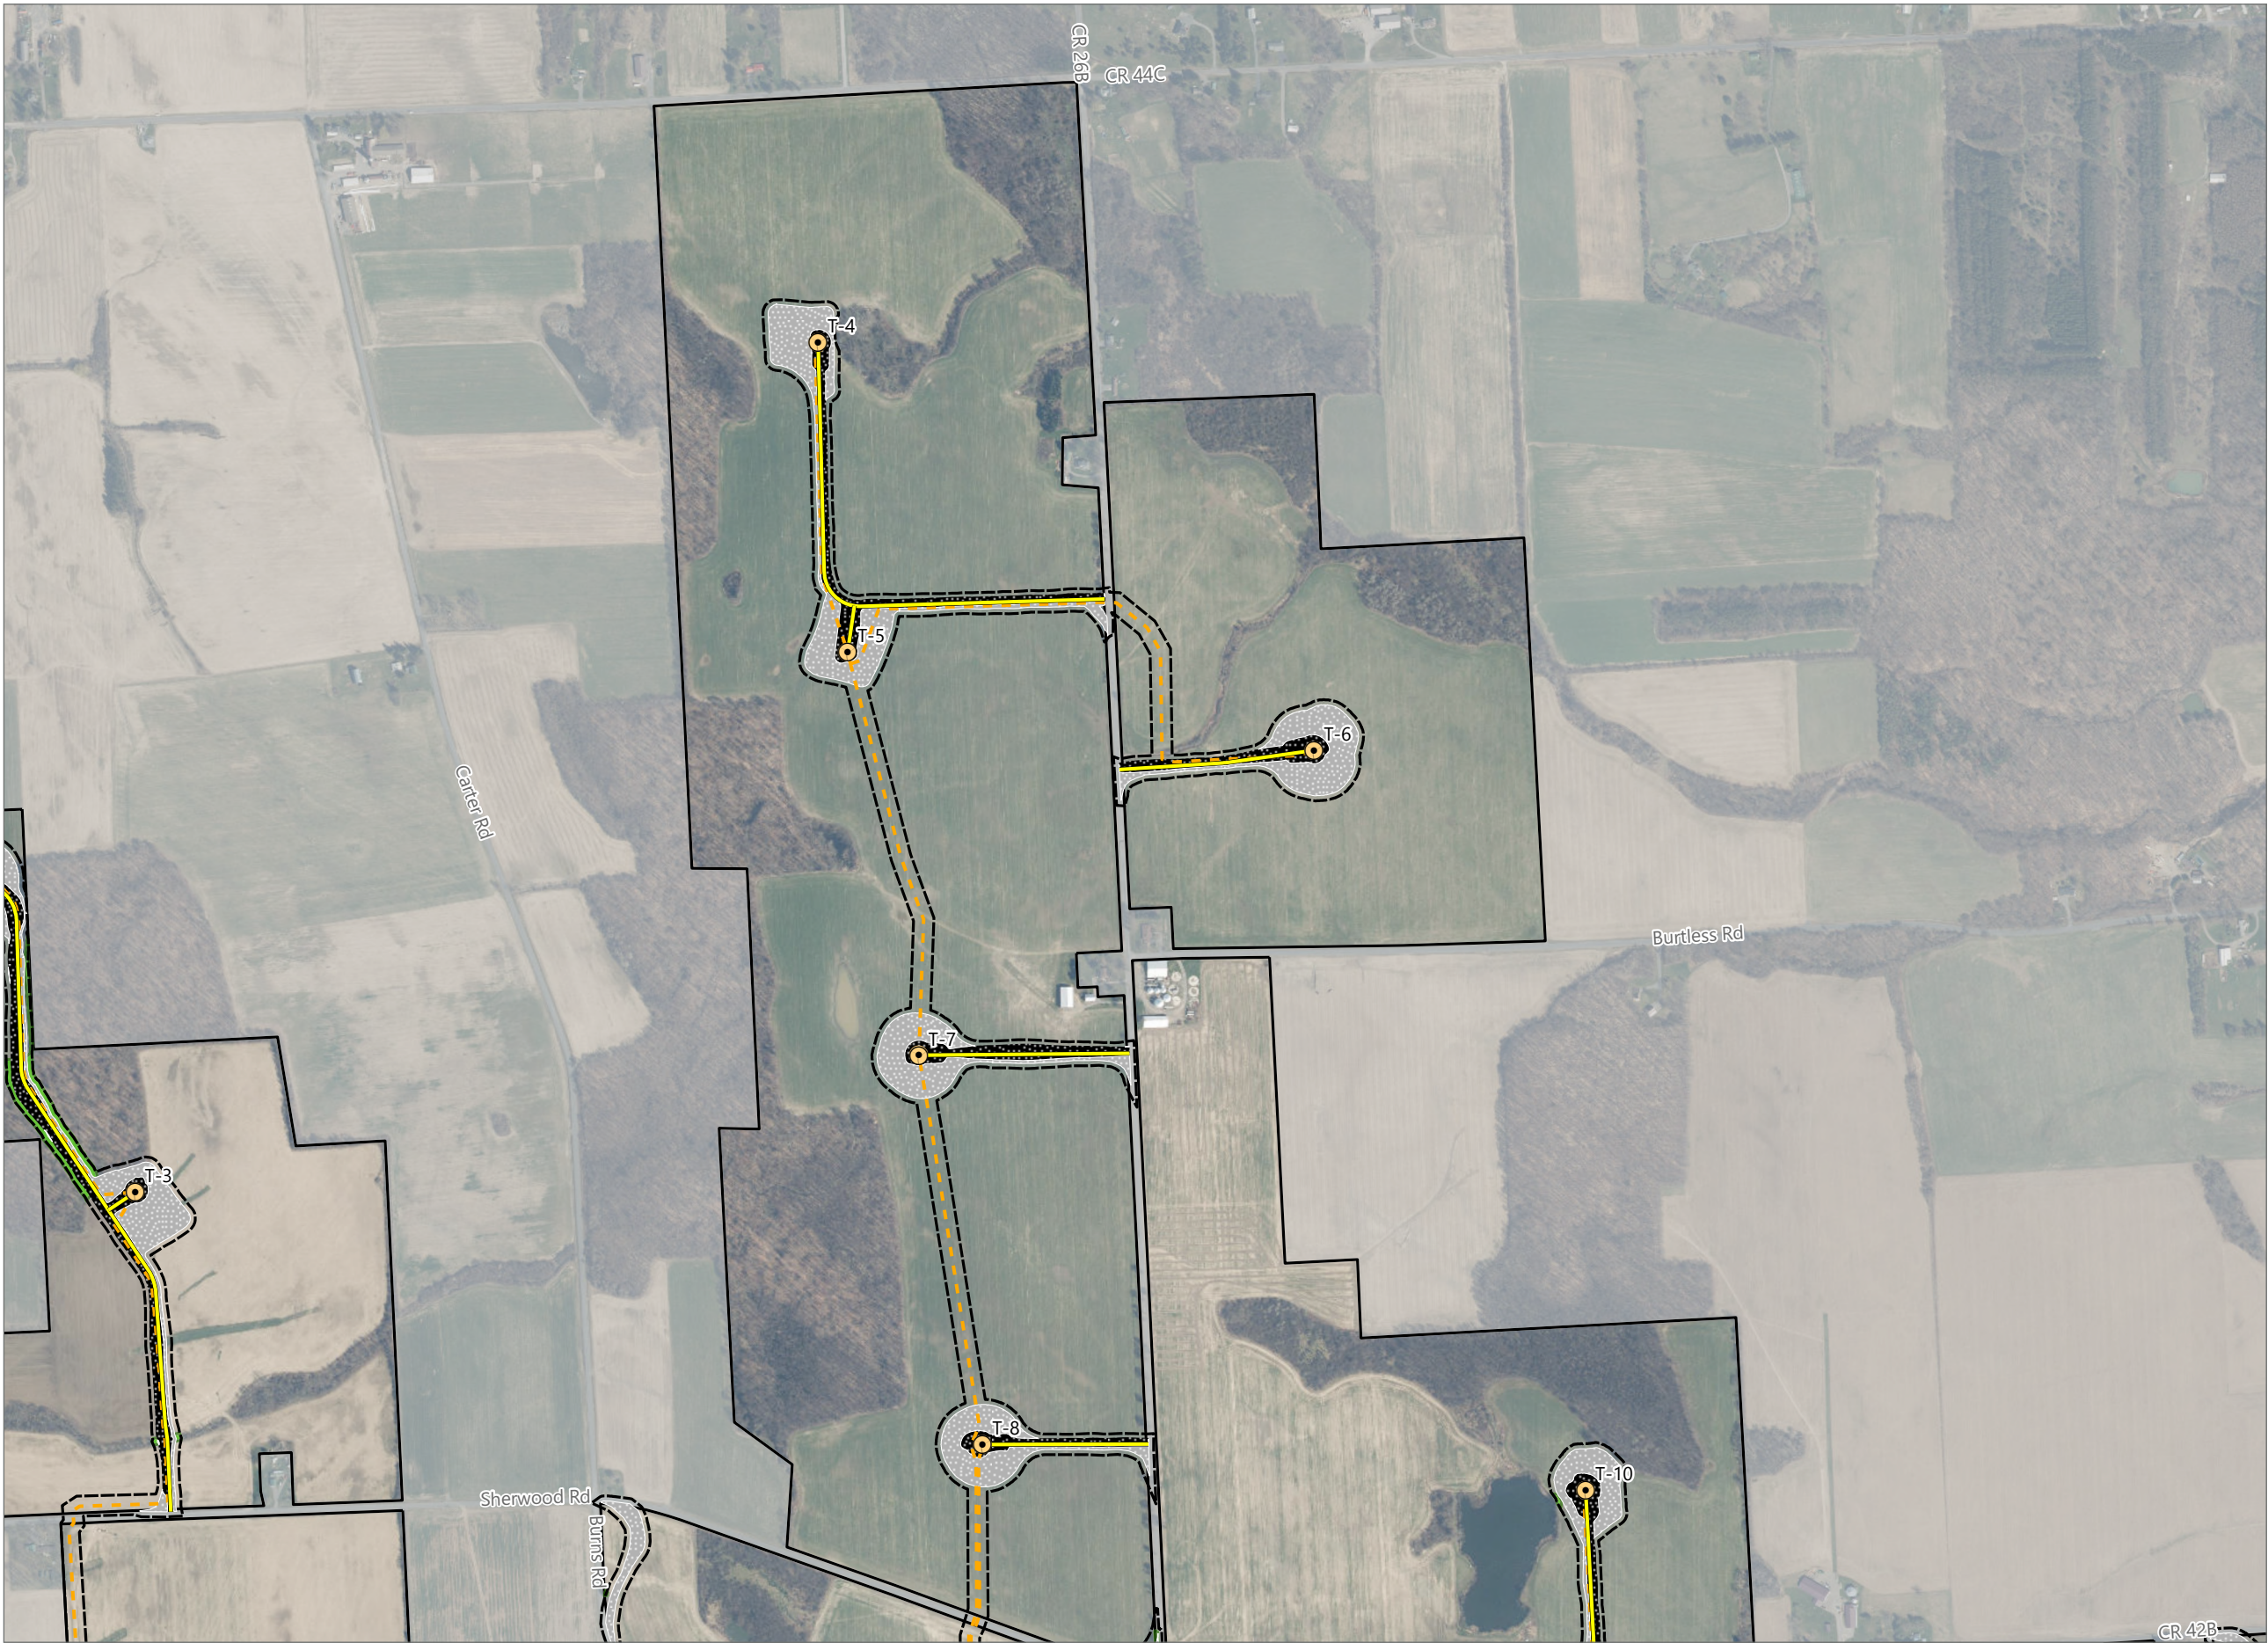



Figure 3-11. Facility Layout Overlays

Agricola Wind Project


Towns of Venice and Scipio,
Cayuga County, New York

Article VIII Permit Application
Matter No. 23-00064

- Wind Turbine
- Access Road
- Underground Collection Line
- Limit of Tree Clearing
- Limit of Permanent Grading
- Limit of Temporary Grading
- Limit of Disturbance
- Facility Site

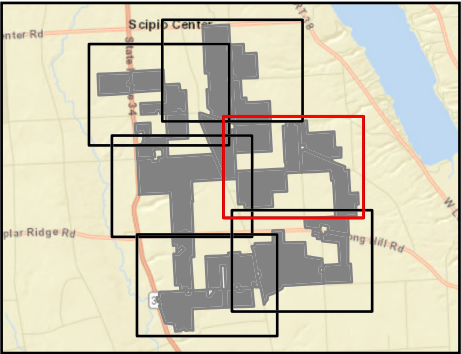

Sheet 3 of 6

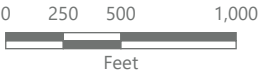

Prepared October 29, 2024
Basemap: NYSDOP "2023" orthoimagery map service


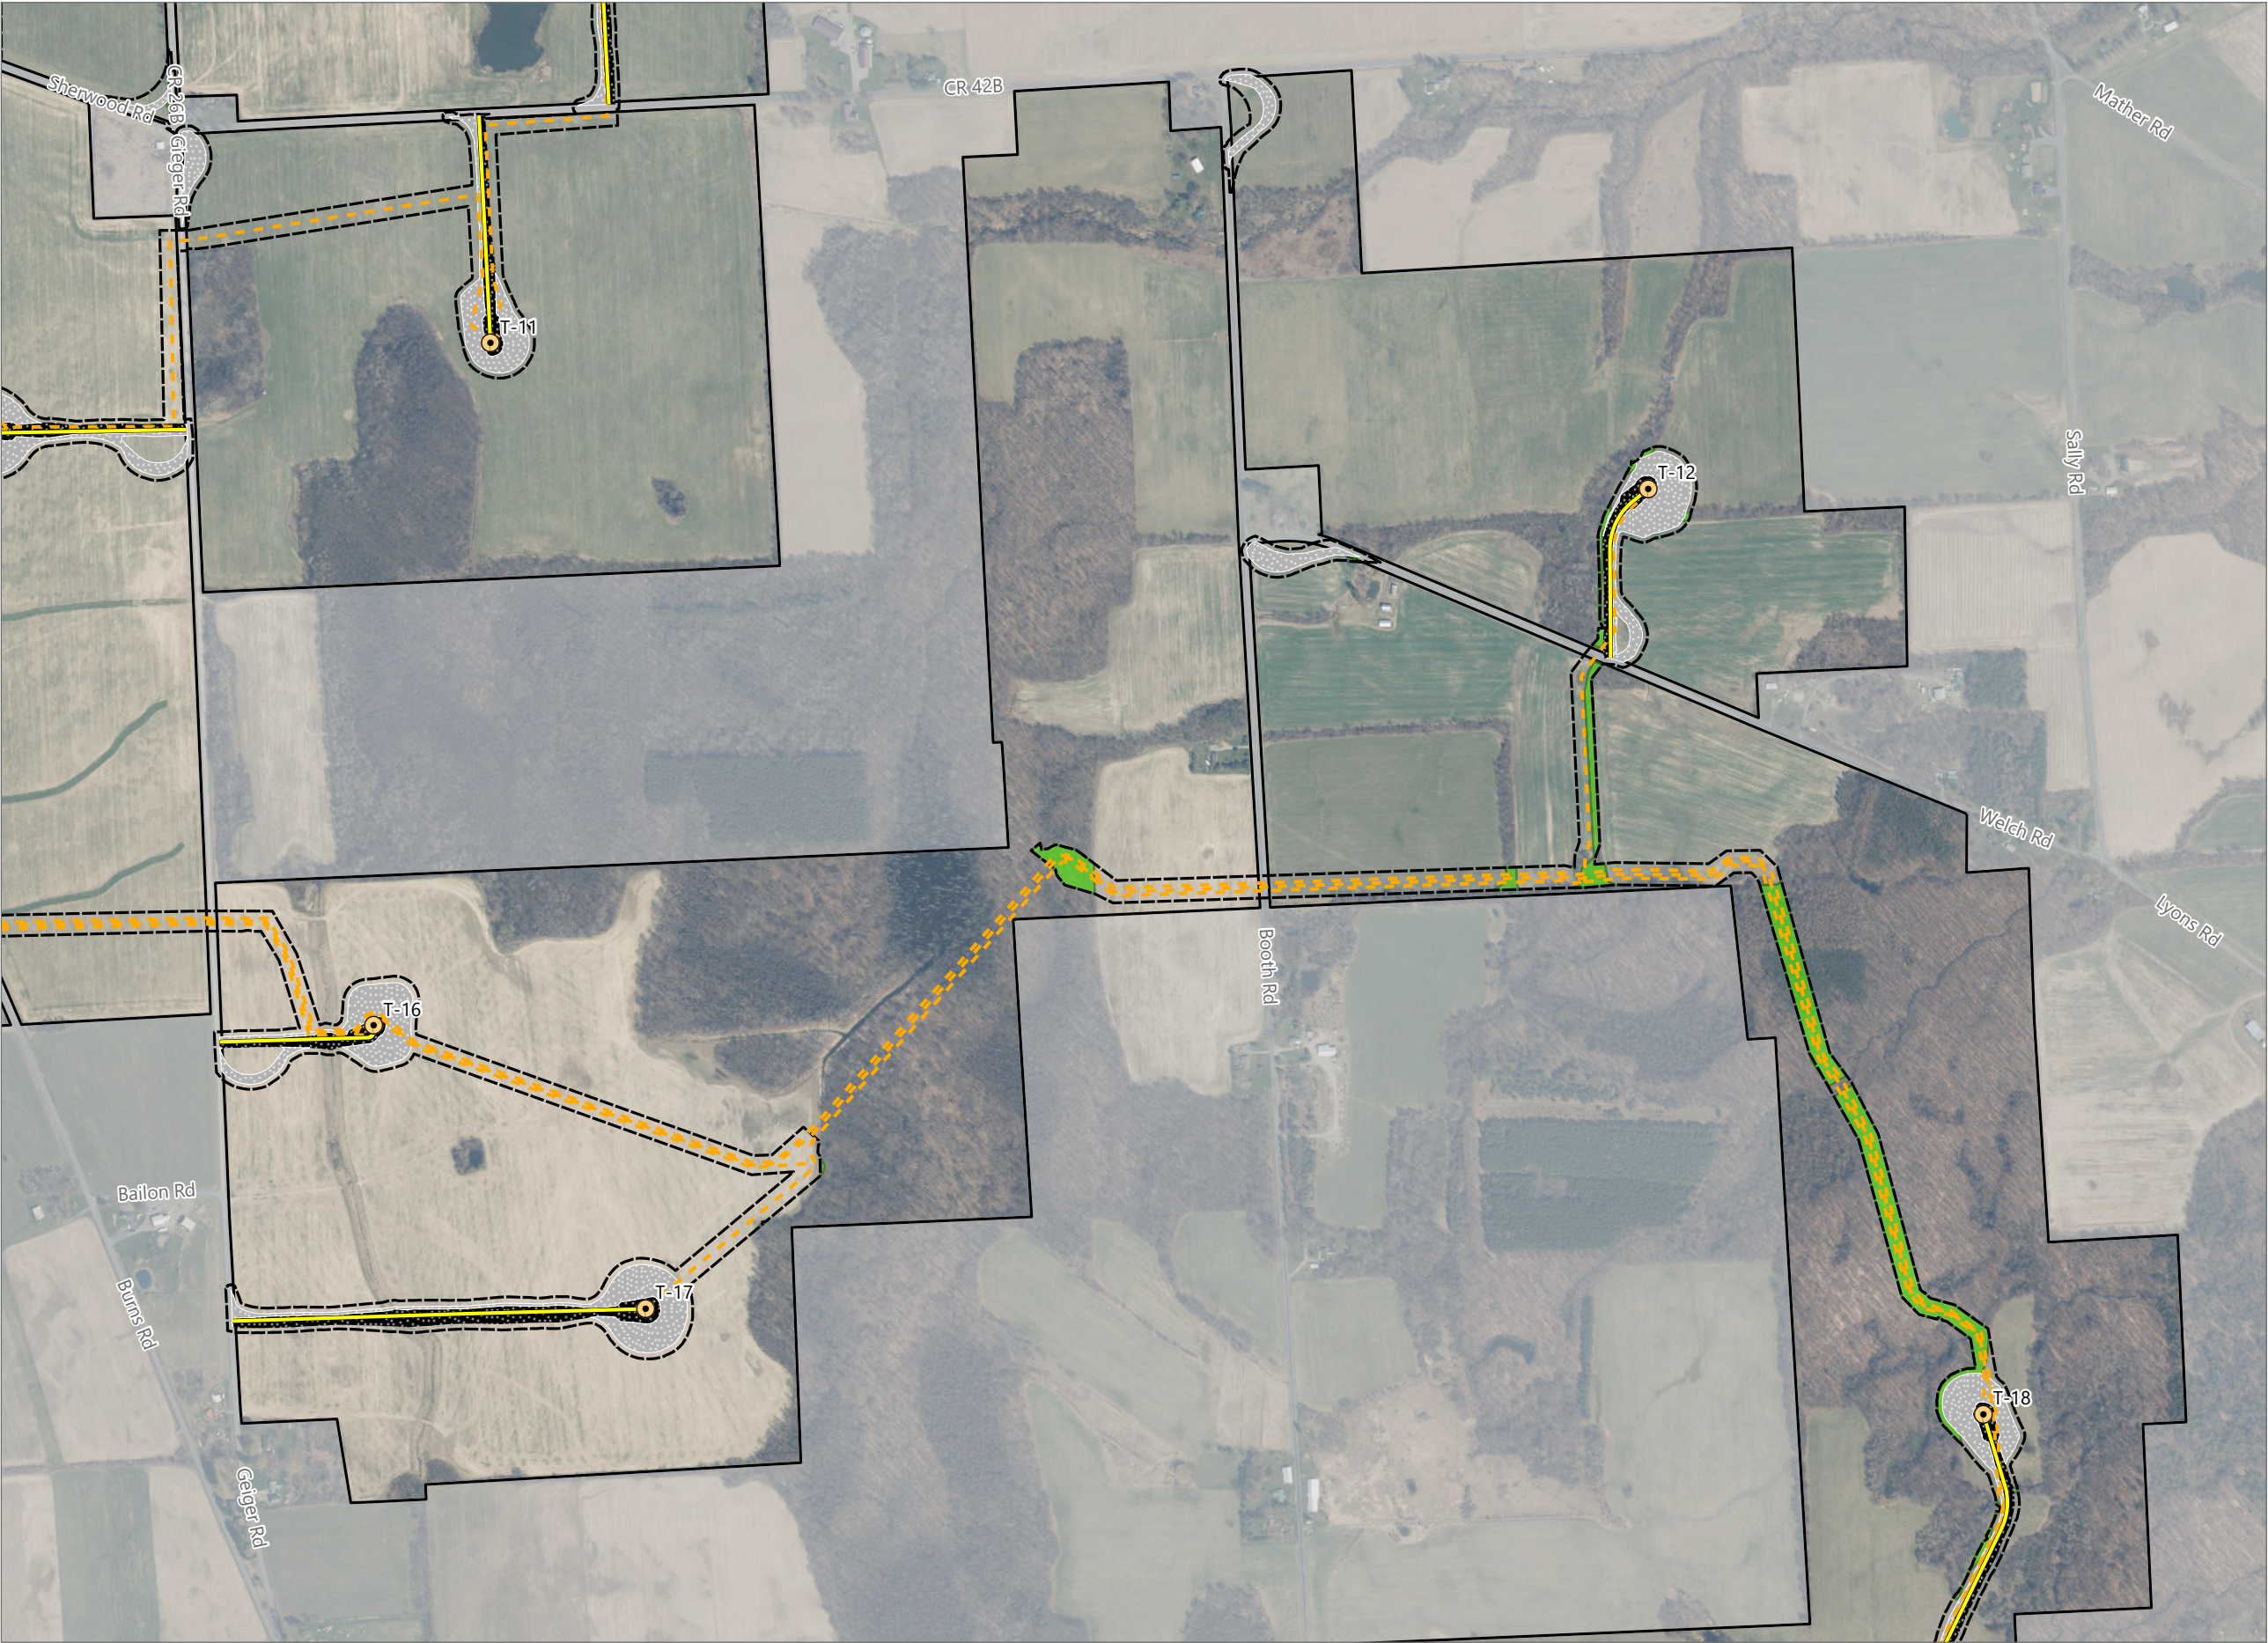


Figure 3-11. Facility Layout Overlays

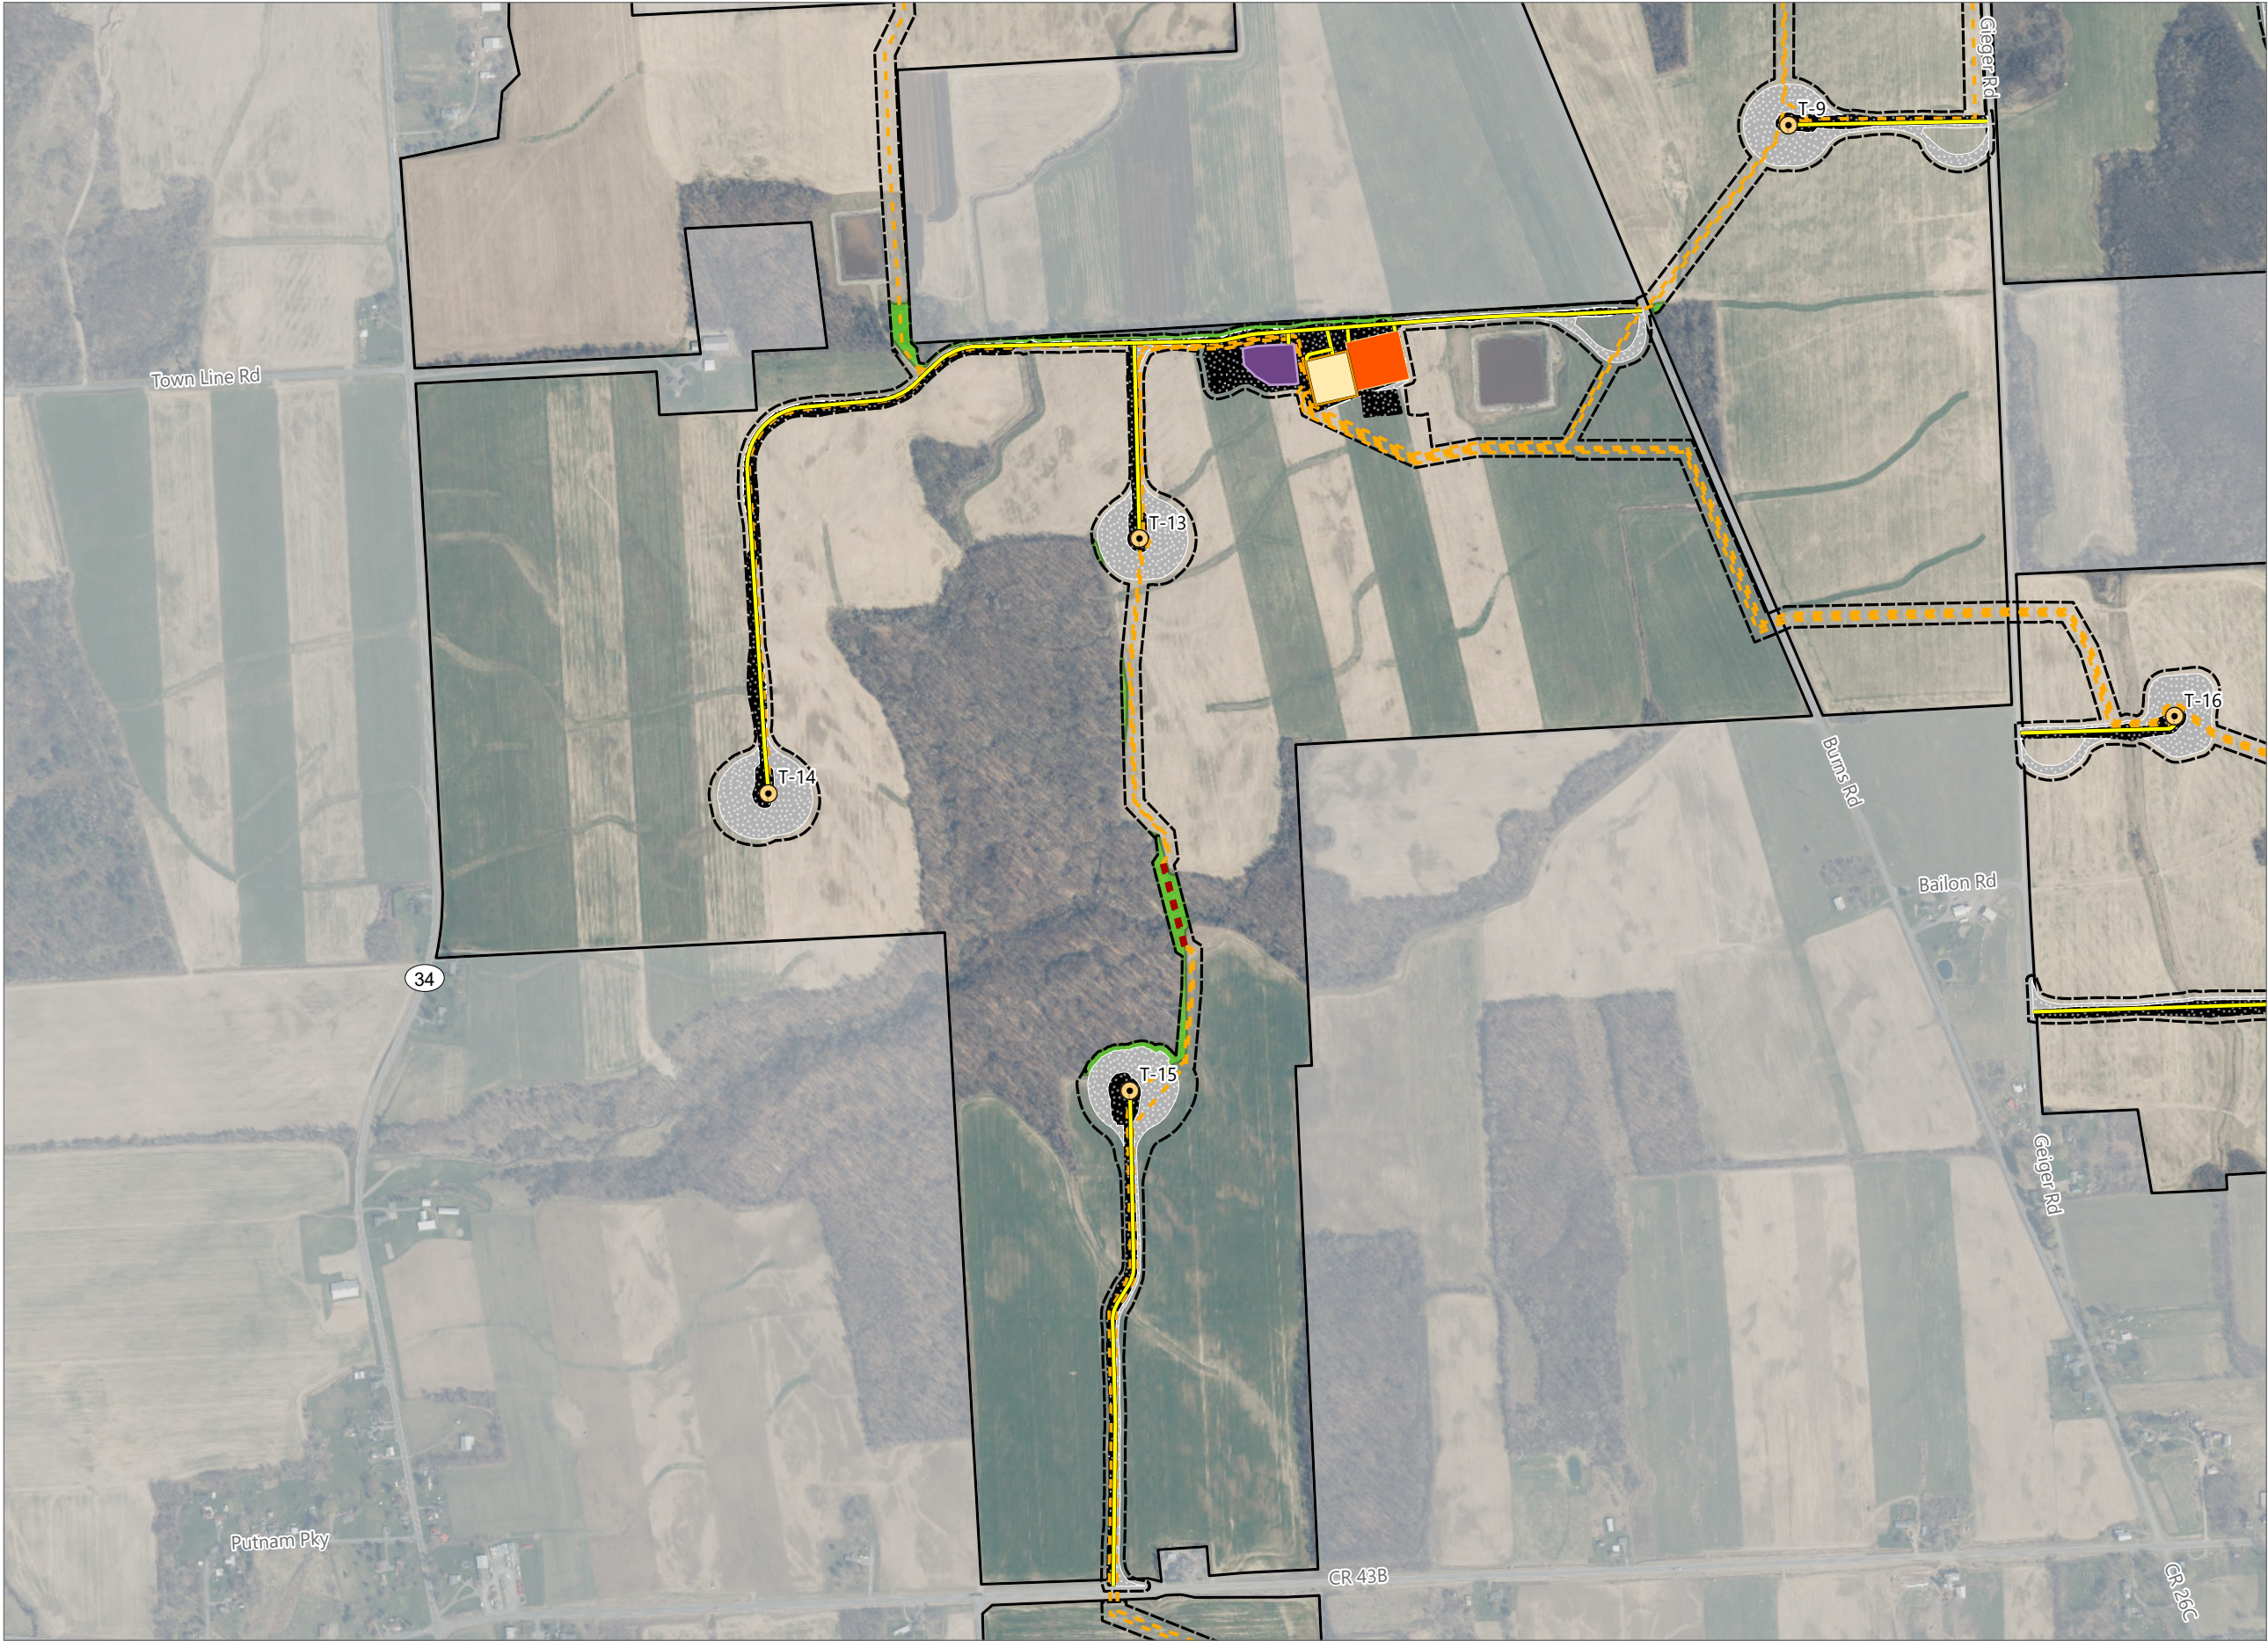


Agricola Wind Project


Towns of Venice and Scipio,
Cayuga County, New York

**Article VIII Permit Application
Matter No. 23-00064**

- Wind Turbine
- Access Road
- Overhead Collection Line
- Underground Collection Line
- Collection Substation
- POI Substation
- O&M Facility
- Limit of Tree Clearing
- Limit of Permanent Grading
- Limit of Temporary Grading
- Limit of Disturbance
- Facility Site

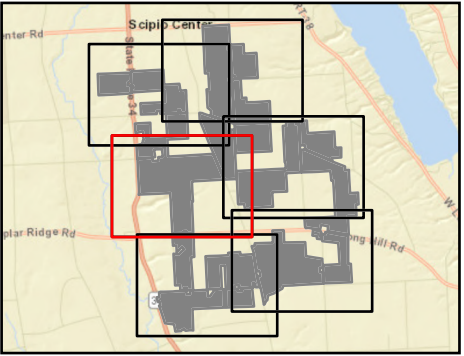


Sheet 4 of 6

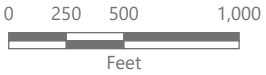

Prepared October 29, 2024
Basemap: NYSDOP "2023" orthoimagery map service

Figure 3-11. Facility Layout Overlays

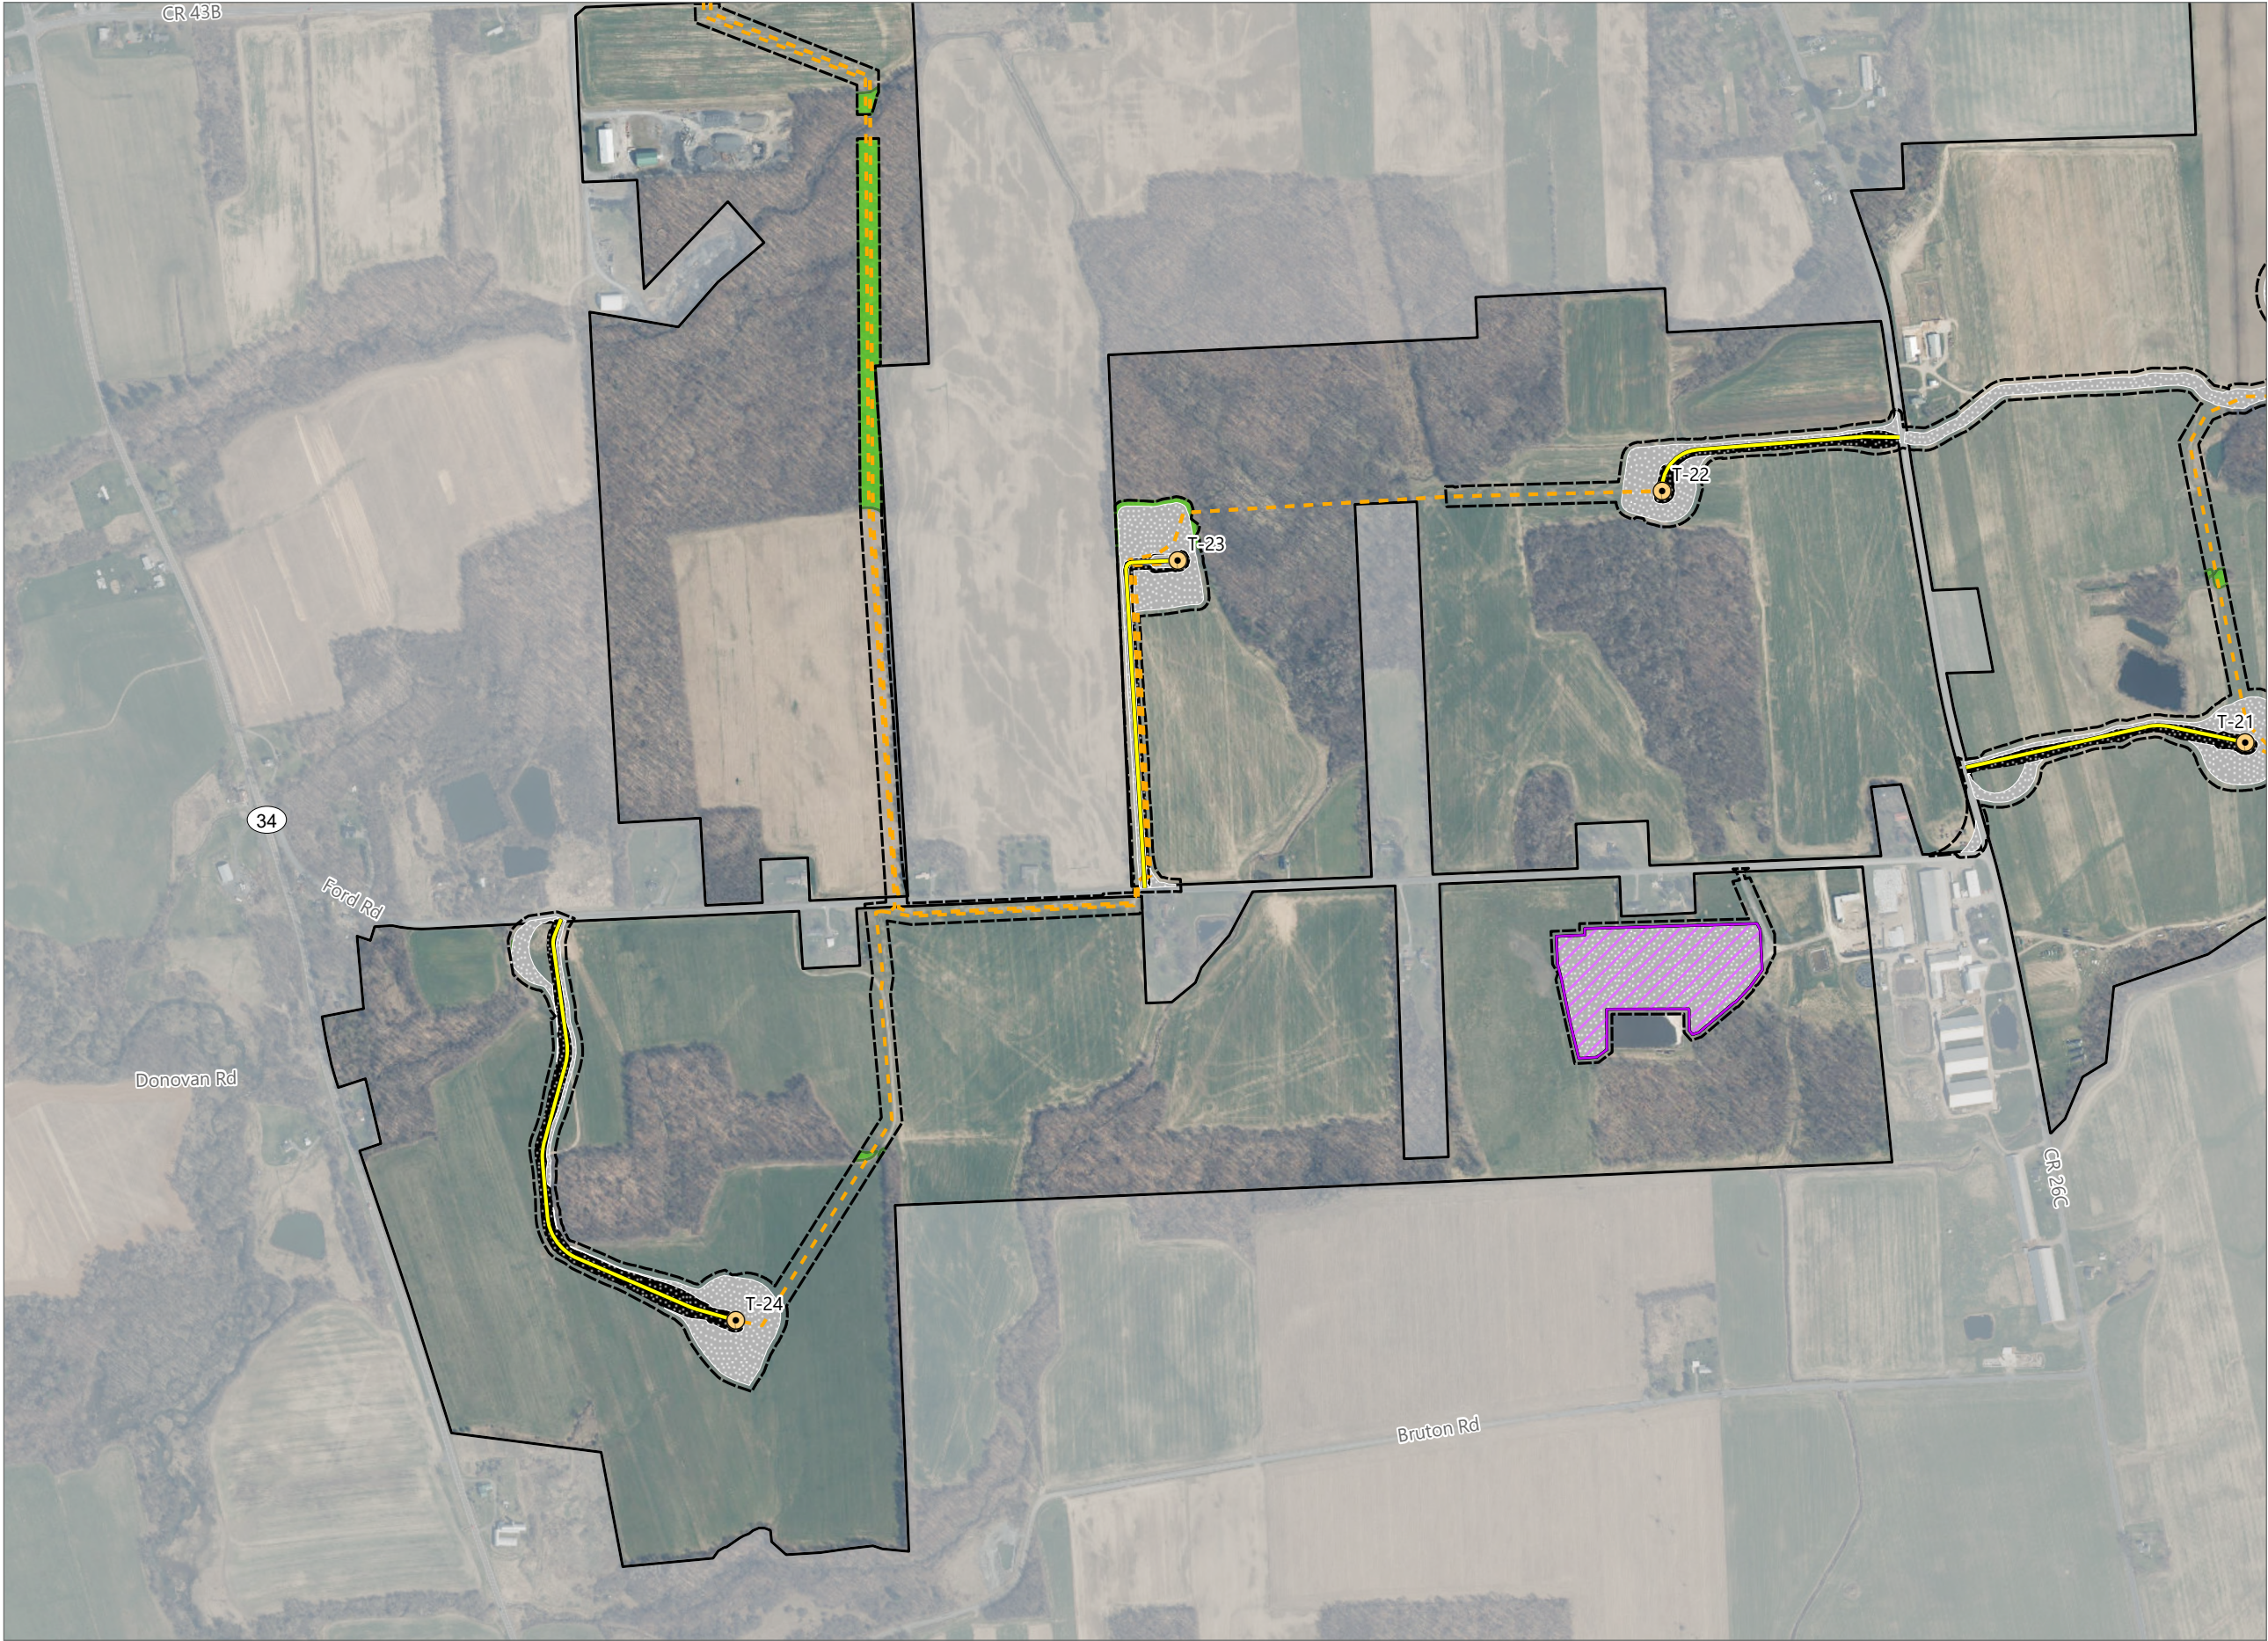


Agricola Wind Project


Towns of Venice and Scipio,
Cayuga County, New York

**Article VIII Permit Application
Matter No. 23-00064**

- Wind Turbine
- Access Road
- Underground Collection Line
- Laydown Yard
- Limit of Tree Clearing
- Limit of Permanent Grading
- Limit of Temporary Grading
- Limit of Disturbance
- Facility Site

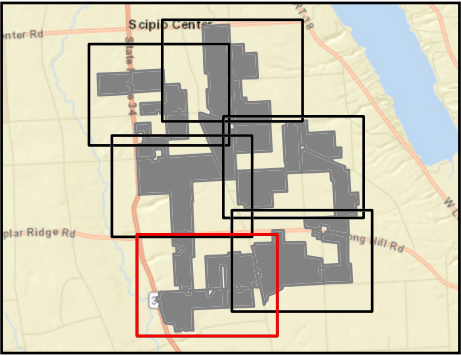


Sheet 5 of 6

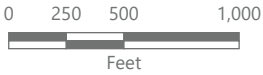

Prepared October 29, 2024
Basemap: NYSDOP "2023" orthoimagery map service

Figure 3-11. Facility Layout Overlays

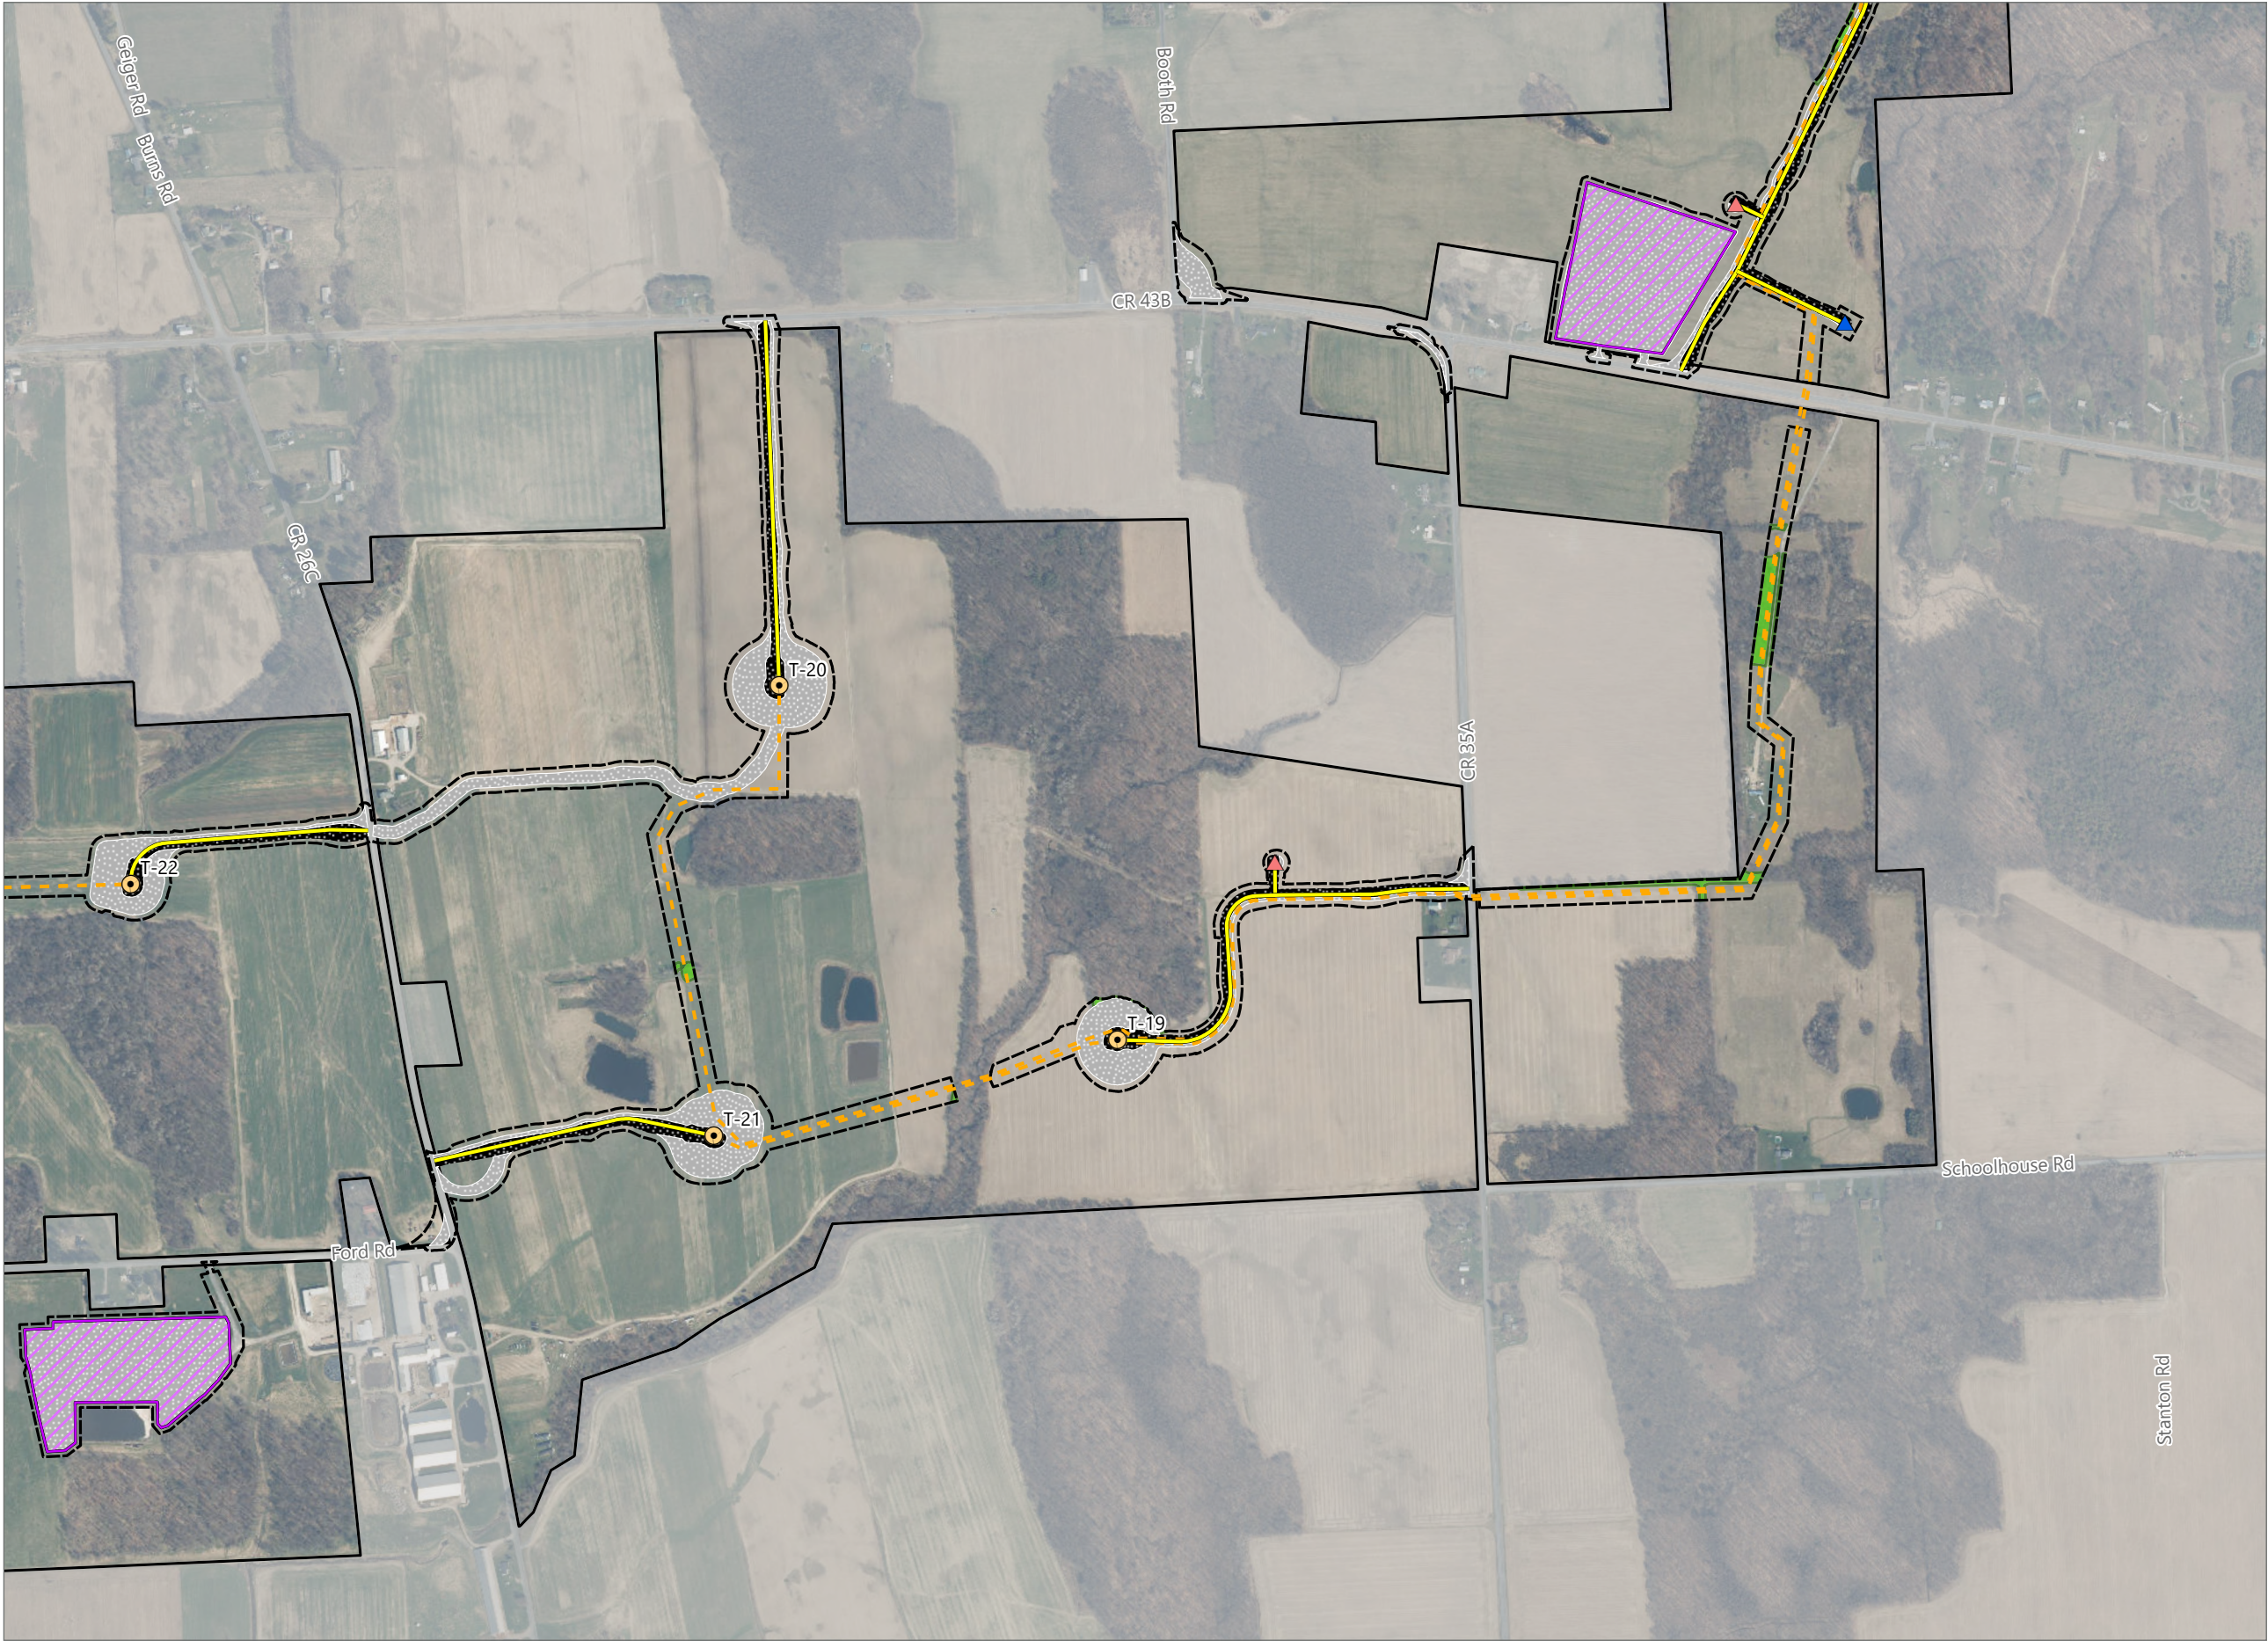


Agricola Wind Project


Towns of Venice and Scipio,
Cayuga County, New York

**Article VIII Permit Application
Matter No. 23-00064**

- Wind Turbine
- ADLS Tower
- MET Tower
- Access Road
- Underground Collection Line
- Laydown Yard
- Limit of Tree Clearing
- Limit of Permanent Grading
- Limit of Temporary Grading
- Limit of Disturbance
- Facility Site

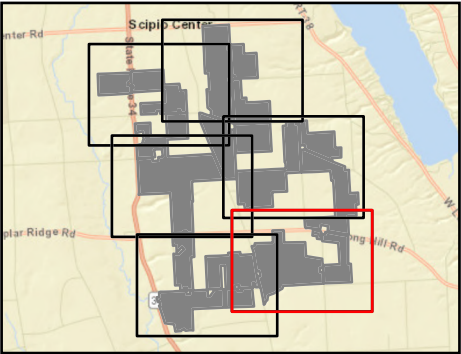

Sheet 6 of 6

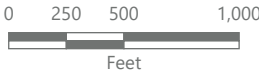

Prepared October 29, 2024
Basemap: NYSDOP "2023" orthoimagery map service