


↓ = GRASS AREA

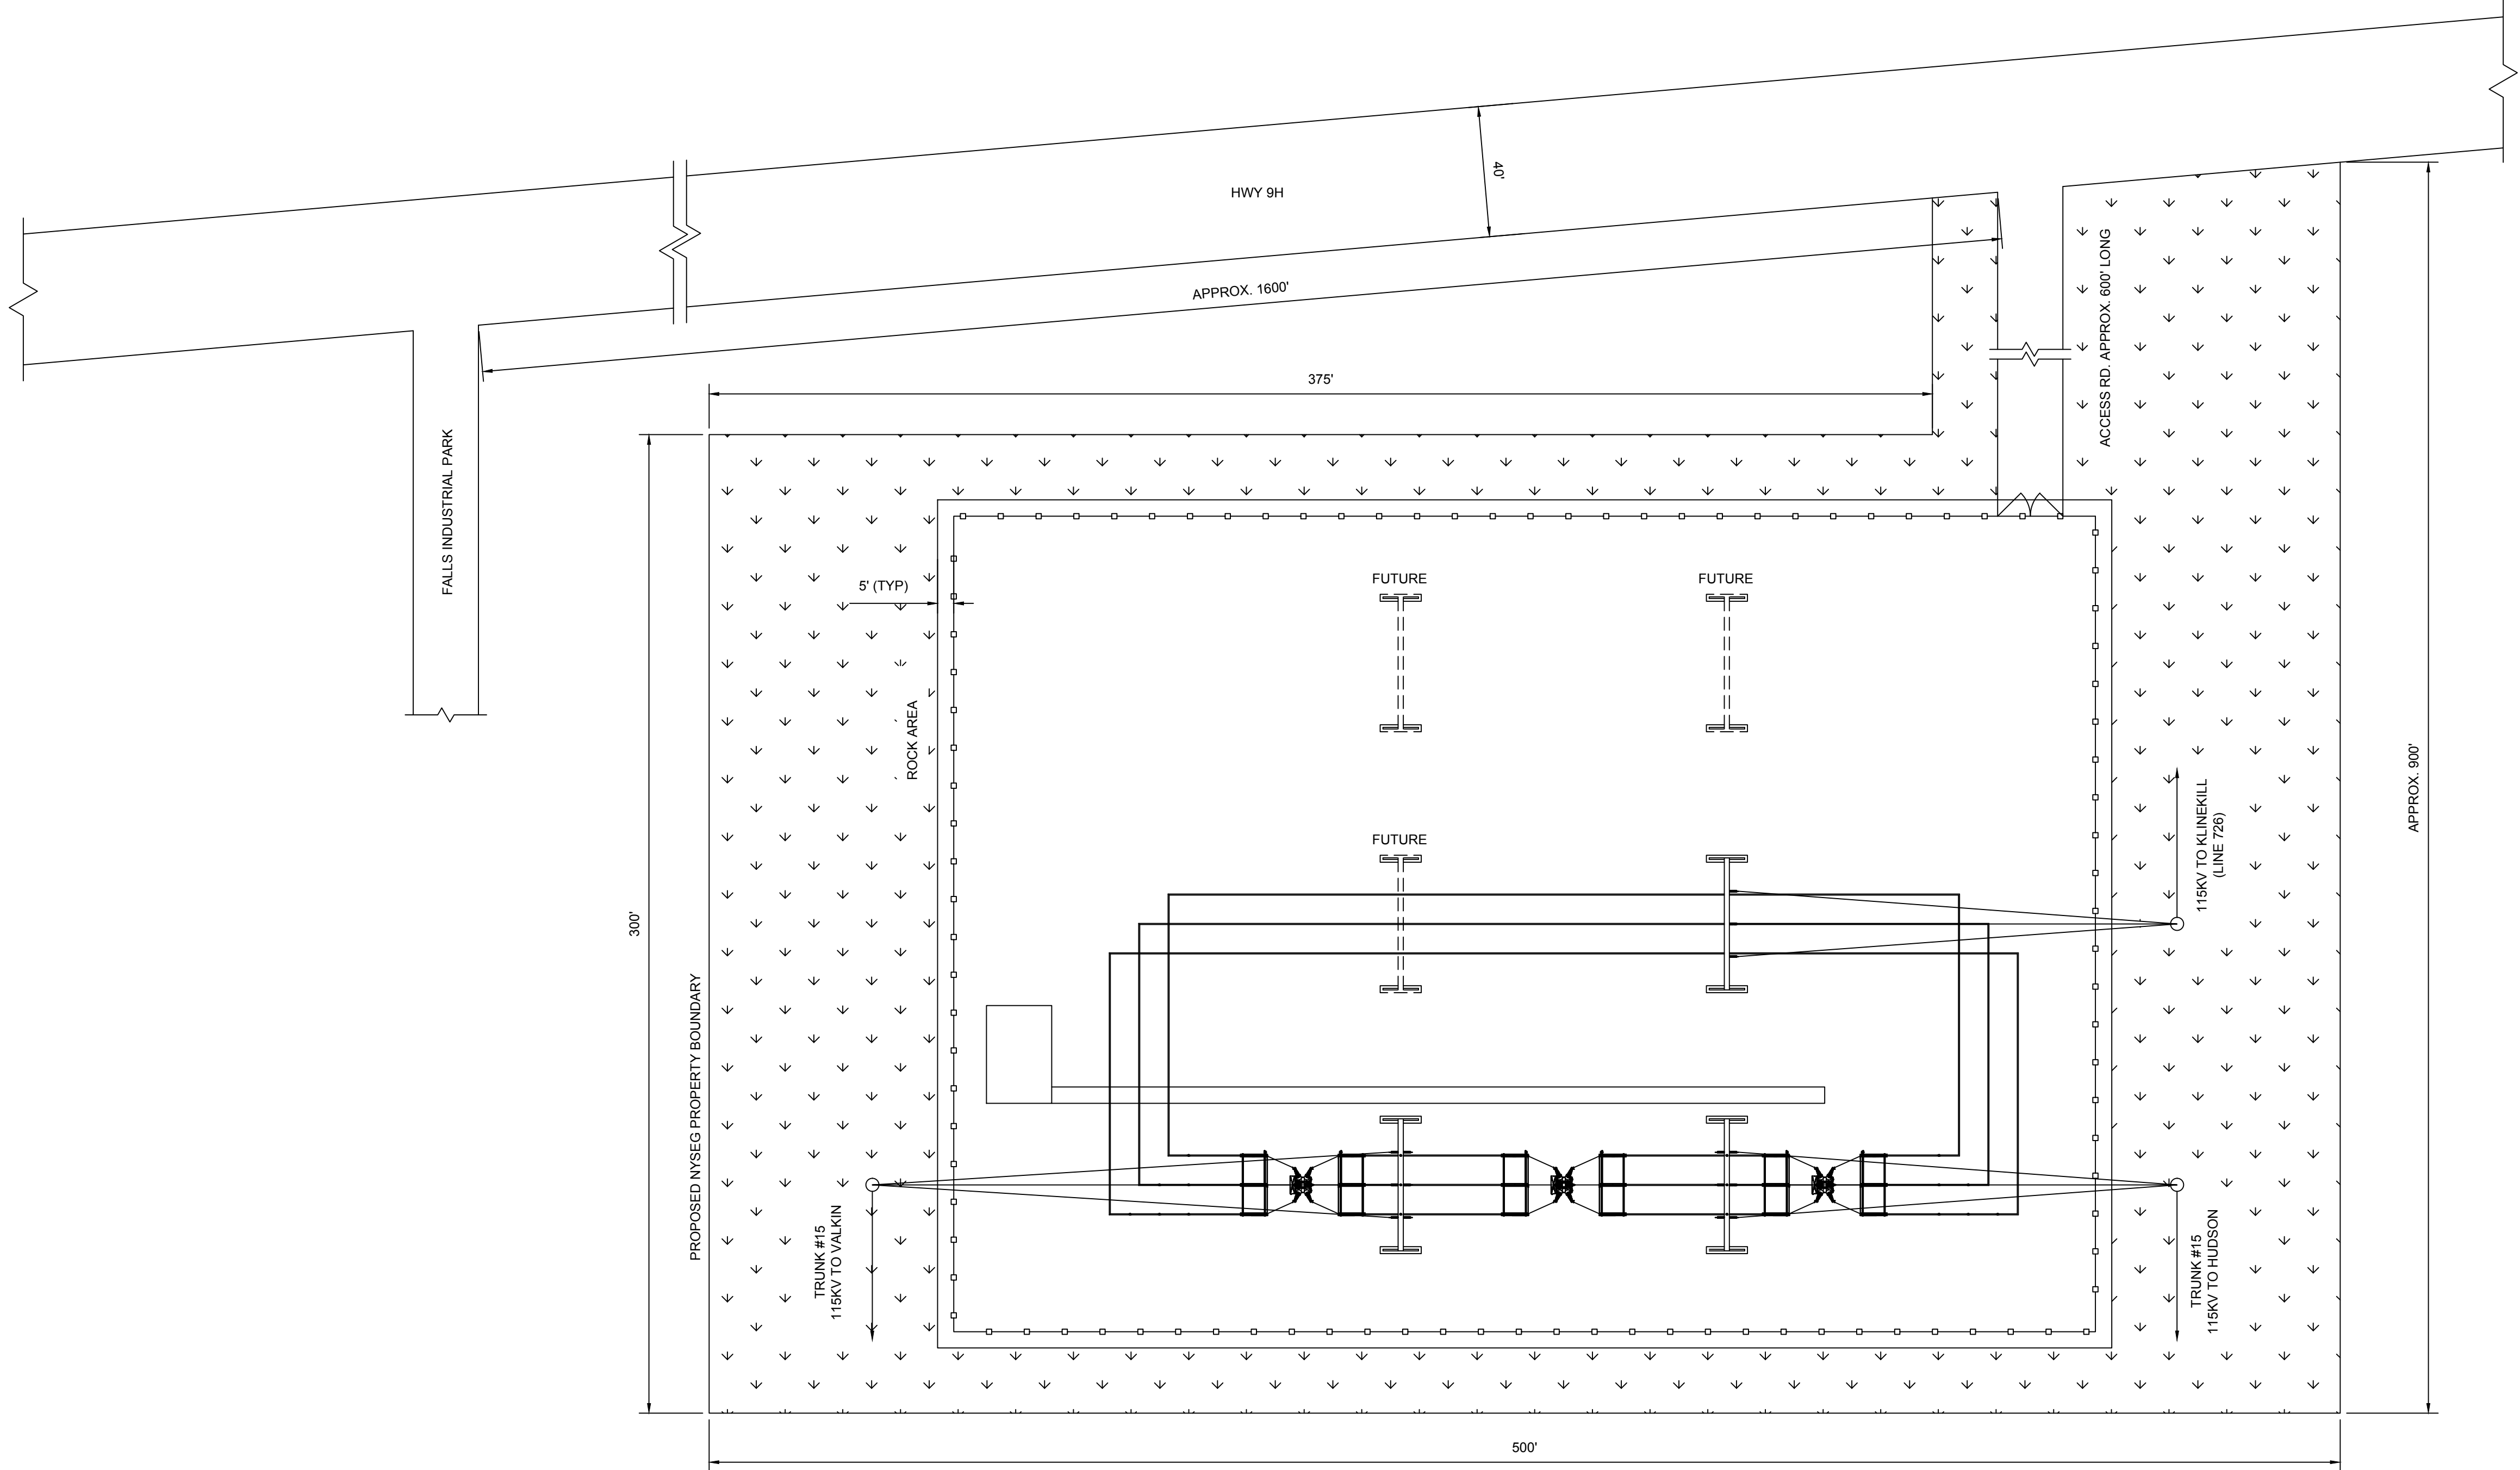

GHENT SWITCHING STATION			
PLOT PLAN			
DR. AKP	DES. BGC	CK. RJC	APP. ?
SCALE: 1/32" = 1'-0"		APPROVAL DATE: 2/24/2012	
FILE: PLOT3.DWG			
NYSEG		SK-005	

REV. NO.	DATE	DESCRIPTION	DR.	CK.	APP.