


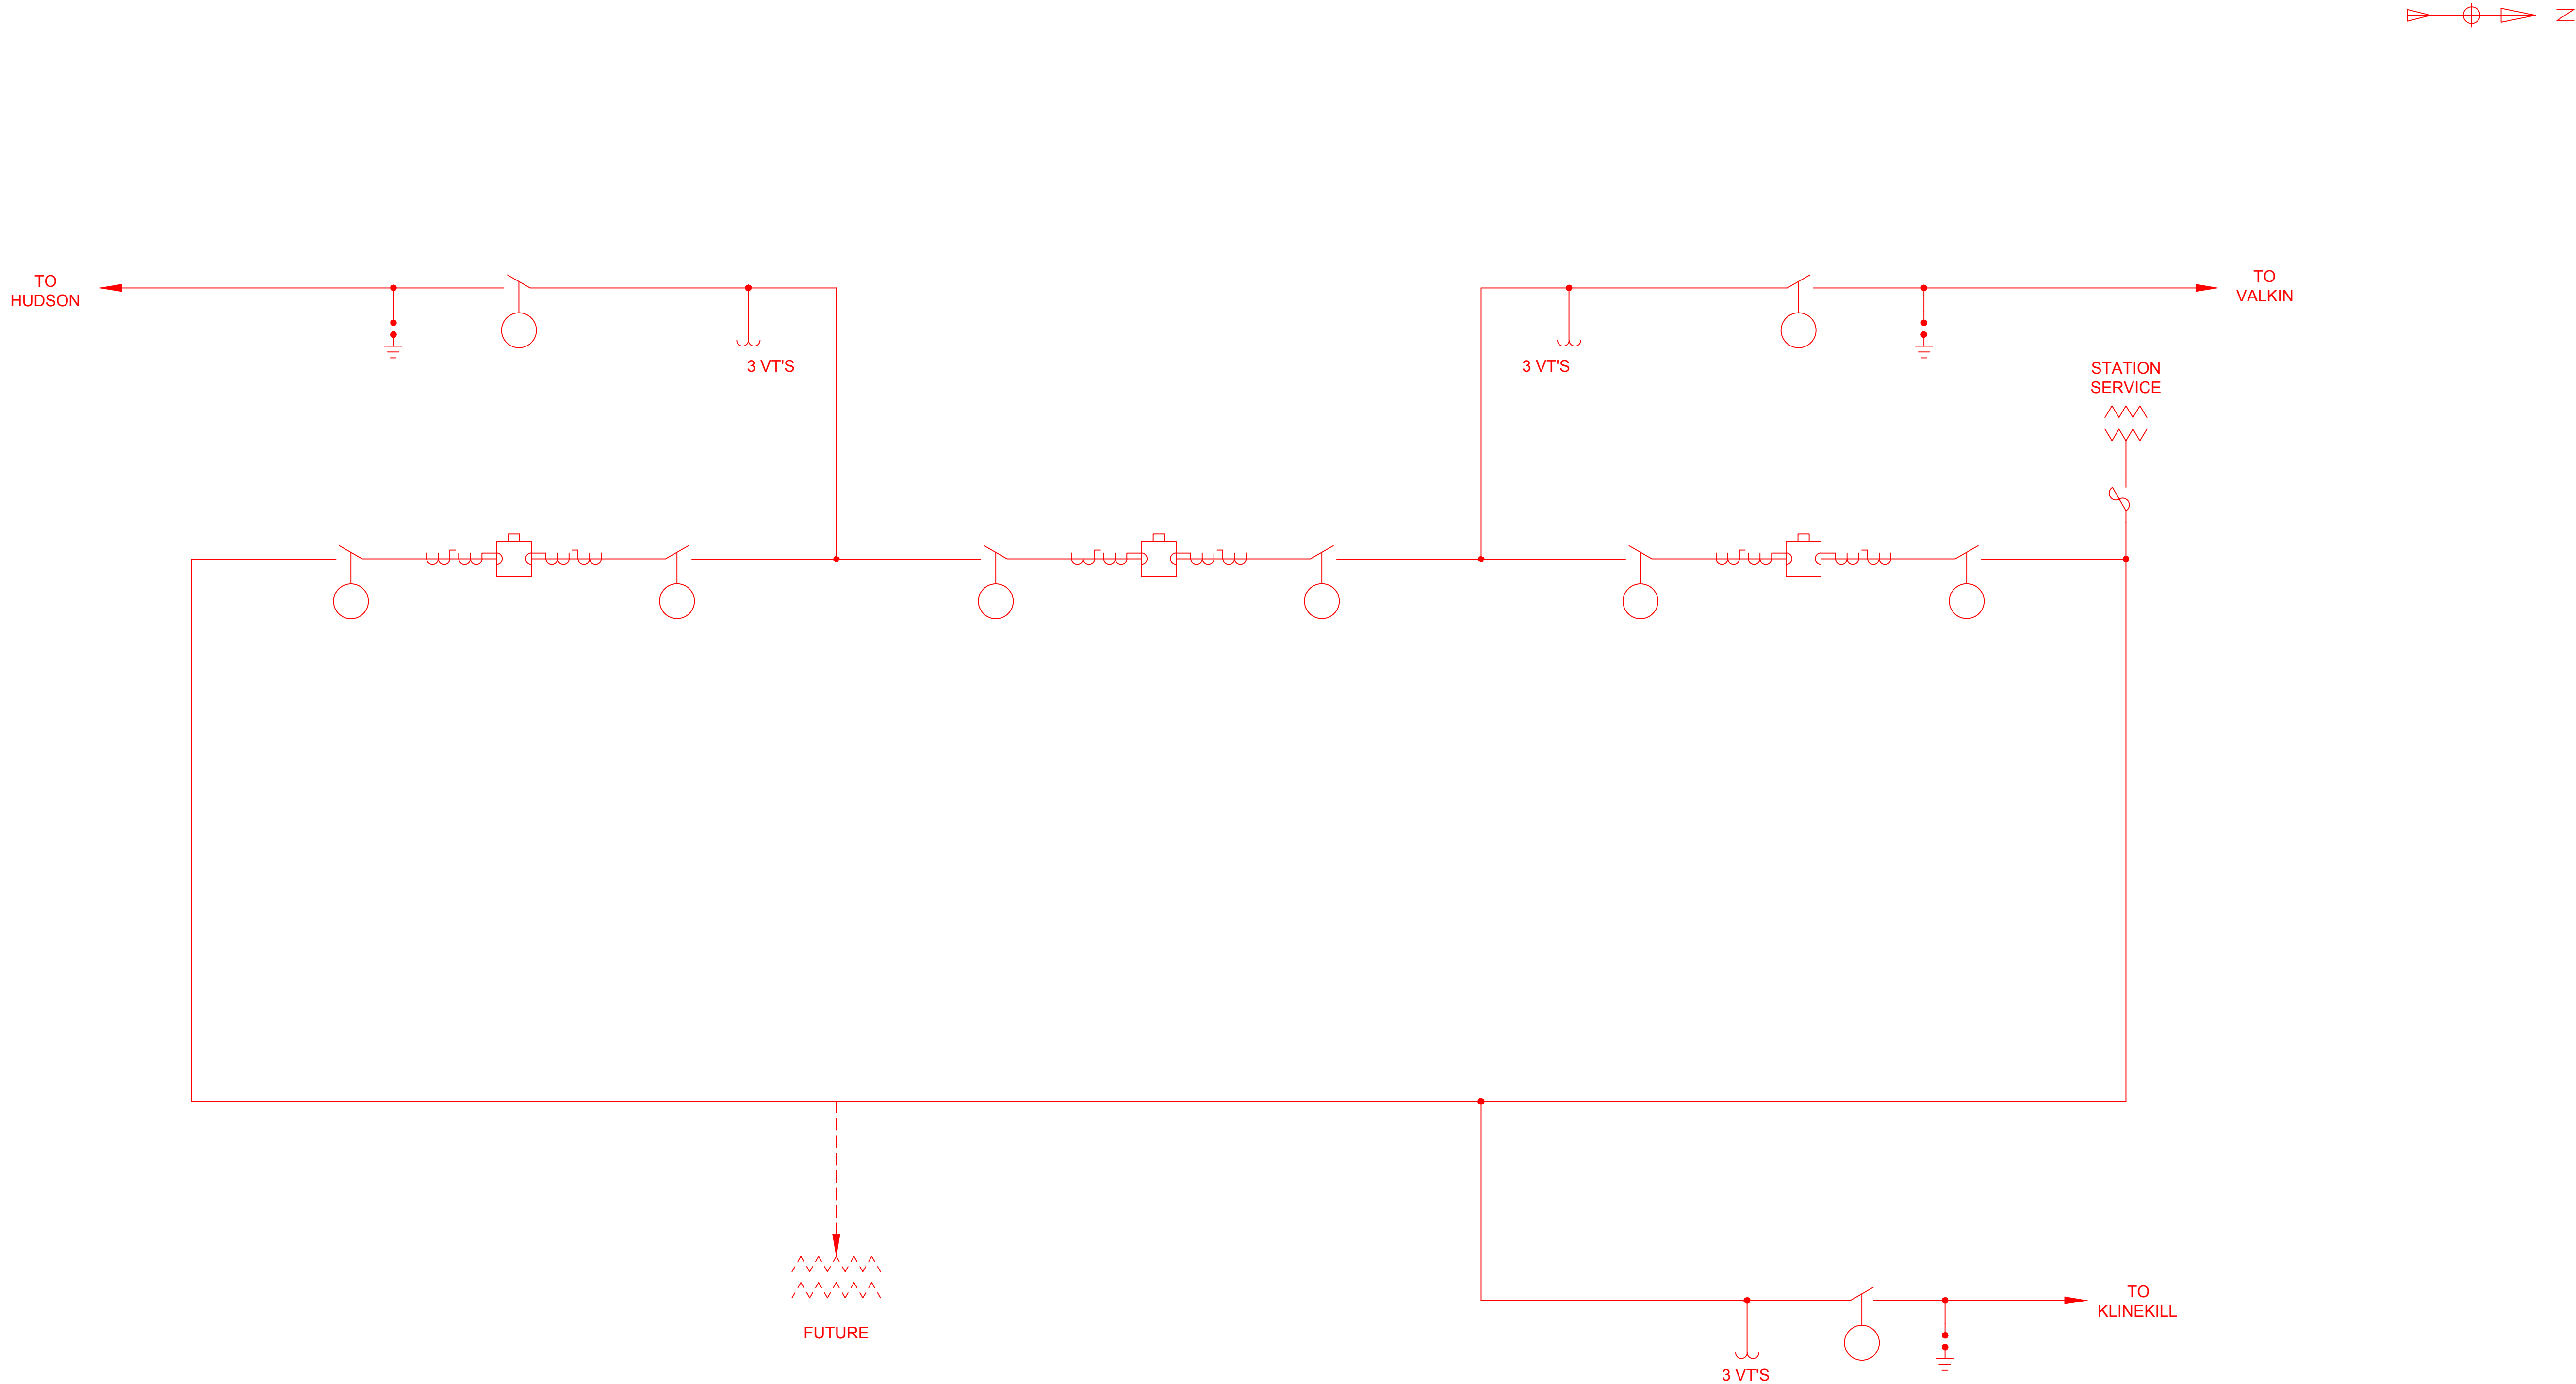

BMCD# 58504

422 S Woods Mill Rd

Chesterfield, MO 63017

(314) 882-1500

Burns & McDonnell

SINCE 1858

CONTRACT SERVICES					
REV	DESCRIPTION	DRN	DATE		
A	ISSUED FOR REVIEW	AKP	12/2/11		

CONFIDENTIAL, PROPRIETARY and TRADE SECRET INFORMATION Property of New York State Electric & Gas Corp.						ELECTRICAL ONE LINE DIAGRAM	
						115KV	
						SHEET 1 CONT ON SHEET FINAL	
						GHENT	BERKSHIRE
						DR. AKP/B&M	DES. RHL/B&M
						CK.	APP.
						SCALE:	
						APPROVAL DATE:	
						FILE:	
0.0	--	NEW SWITCH STATION				AKP/B&M	RHL/B&M
REV. NO.	DATE	DESCRIPTION				DR.	CK.
						APP.	

NYSEG	SK-002-0.0
--------------	------------