


Figure 24-3. Town of Scipio Wind Turbine Setback Waiver Request Areas

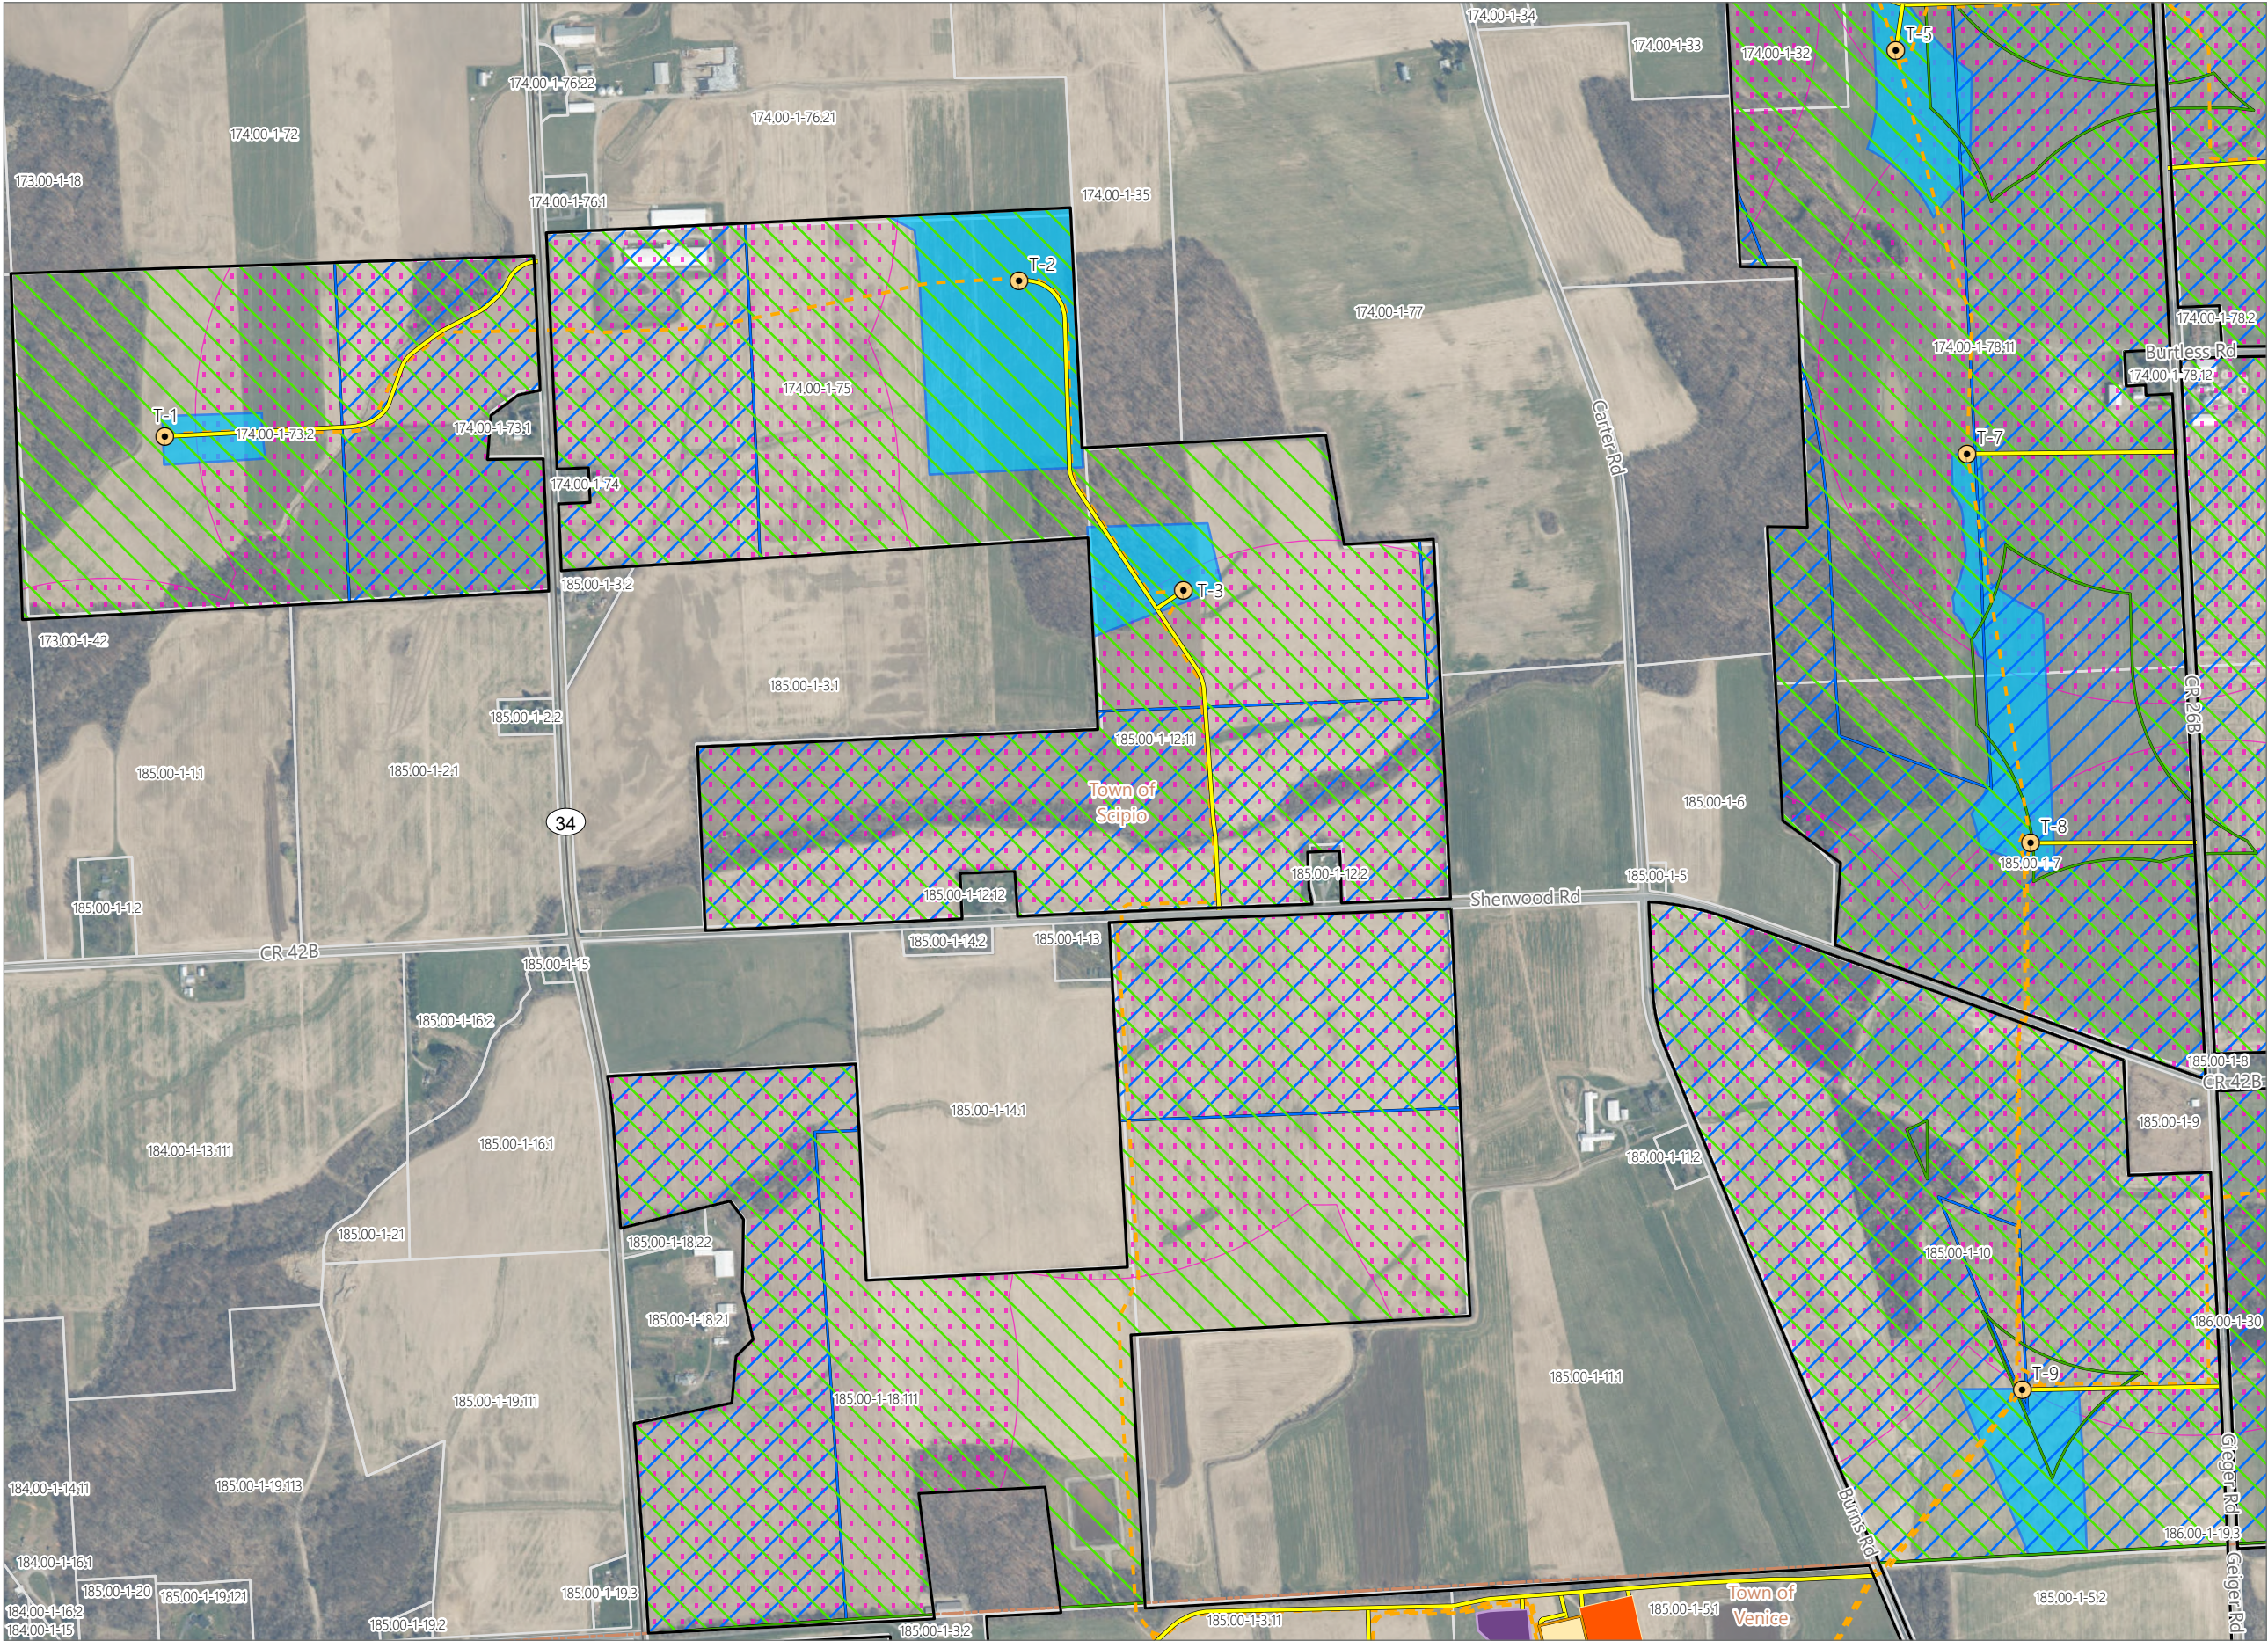


Agricola Wind Project

Towns of Venice and Scipio,
Cayuga County, New York

**Article VIII Supplement
Matter No. 23-03002**

- Facility Components
- Wind Turbine
 - Access Road
 - Underground Collection Line
 - Collection Substation
 - POI Substation
 - O&M Facility
 - Facility Site
 - Parcel Boundary
- Local Law Wind Turbine Setback
- 1.5x Non-participating Property Line Setback
 - 1.5x Public Road ROW Setback
 - 2.5x Occupied Building Setback
 - Local Law Wind Turbine Setback Waiver Request Area*

Note: *See Appendix 24-C and Figure 24-2 for additional information of wind turbine siting location constraints.

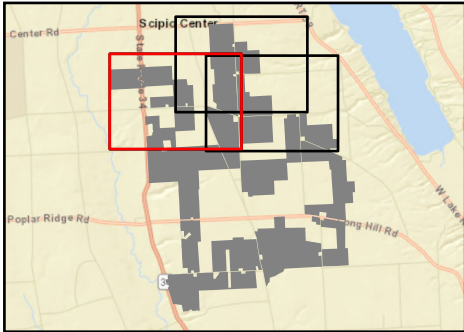

Sheet 1 of 3


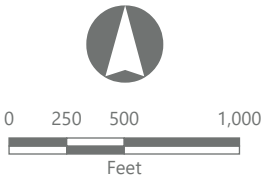


Figure 24-3. Town of Scipio Wind Turbine Setback Waiver Request Areas

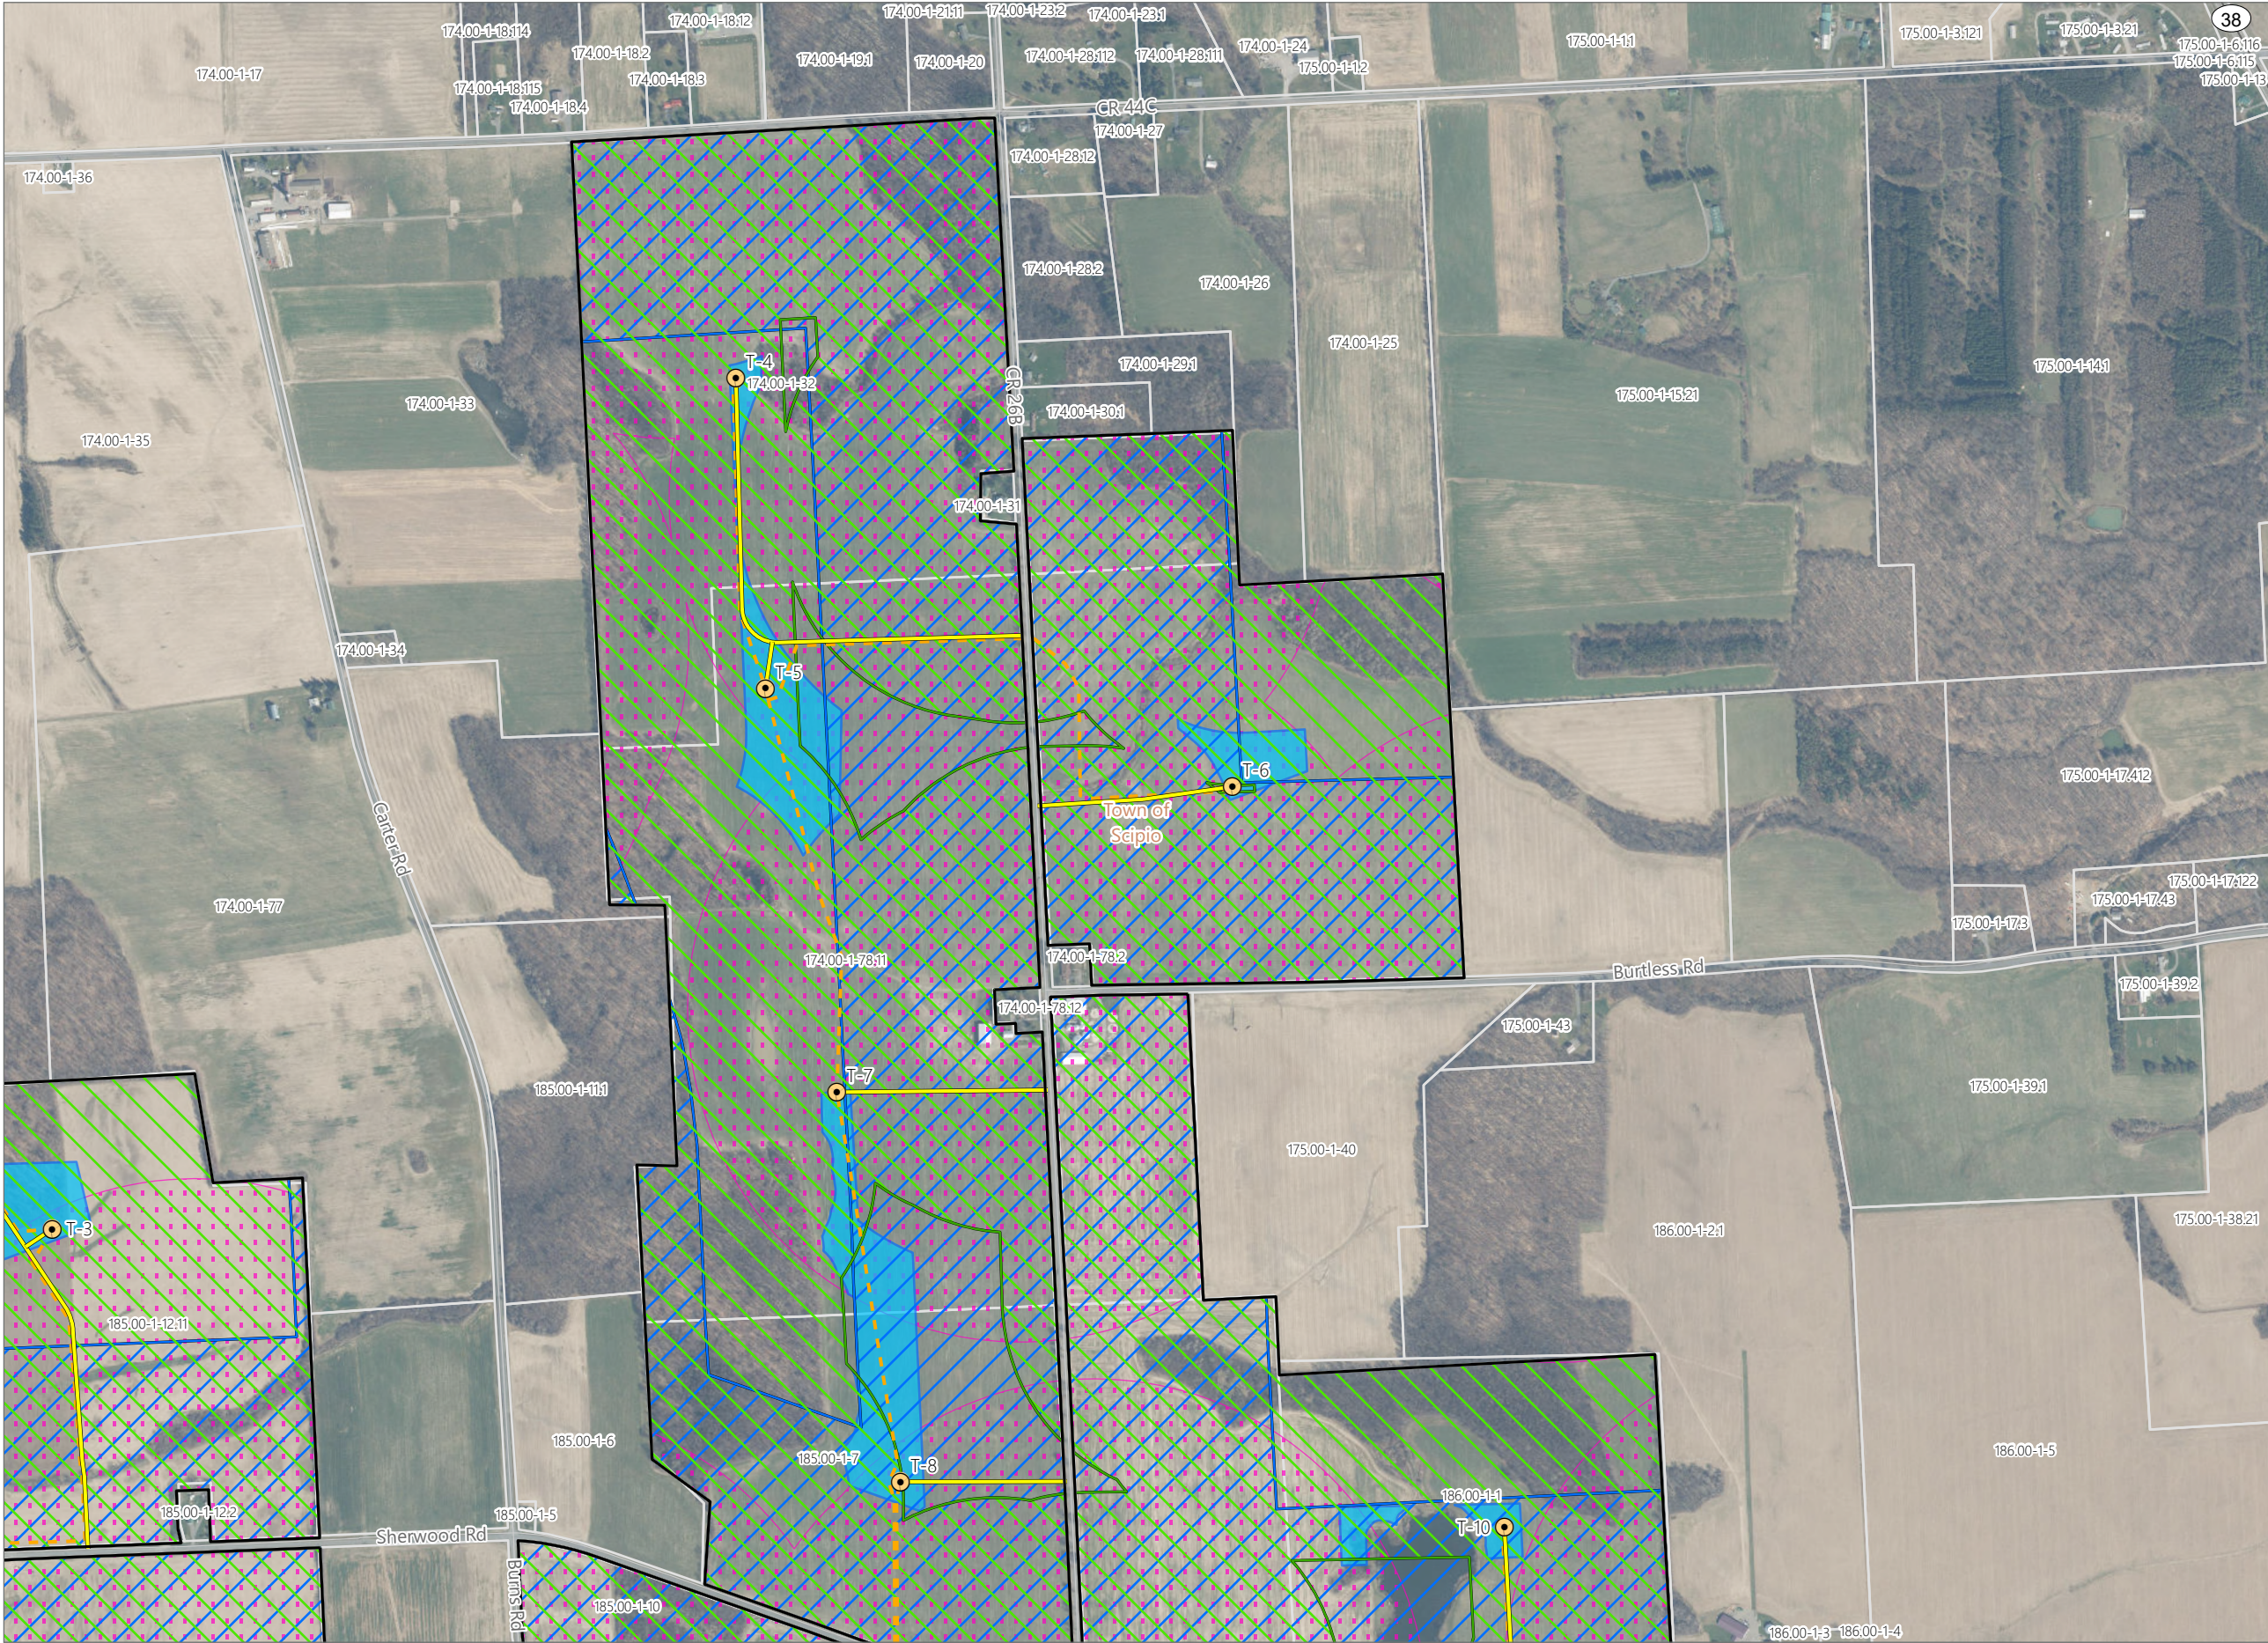


Agricola Wind Project

Towns of Venice and Scipio,
Cayuga County, New York

**Article VIII Supplement
Matter No. 23-03002**

- Facility Components
- Wind Turbine
 - Access Road
 - Underground Collection Line
 - Facility Site
 - Parcel Boundary
- Local Law Wind Turbine Setback
- 1.5x Non-participating Property Line Setback
 - 1.5x Public Road ROW Setback
 - 2.5x Occupied Building Setback
 - Local Law Wind Turbine Setback Waiver Request Area*

Note: *See Appendix 24-C and Figure 24-2 for additional information of wind turbine siting location constraints.

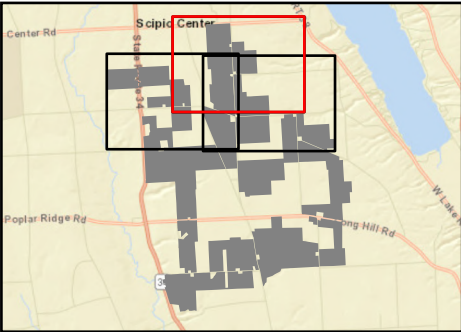

Sheet 2 of 3


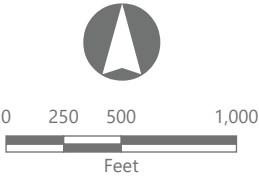


Figure 24-3. Town of Scipio Wind Turbine Setback Waiver Request Areas

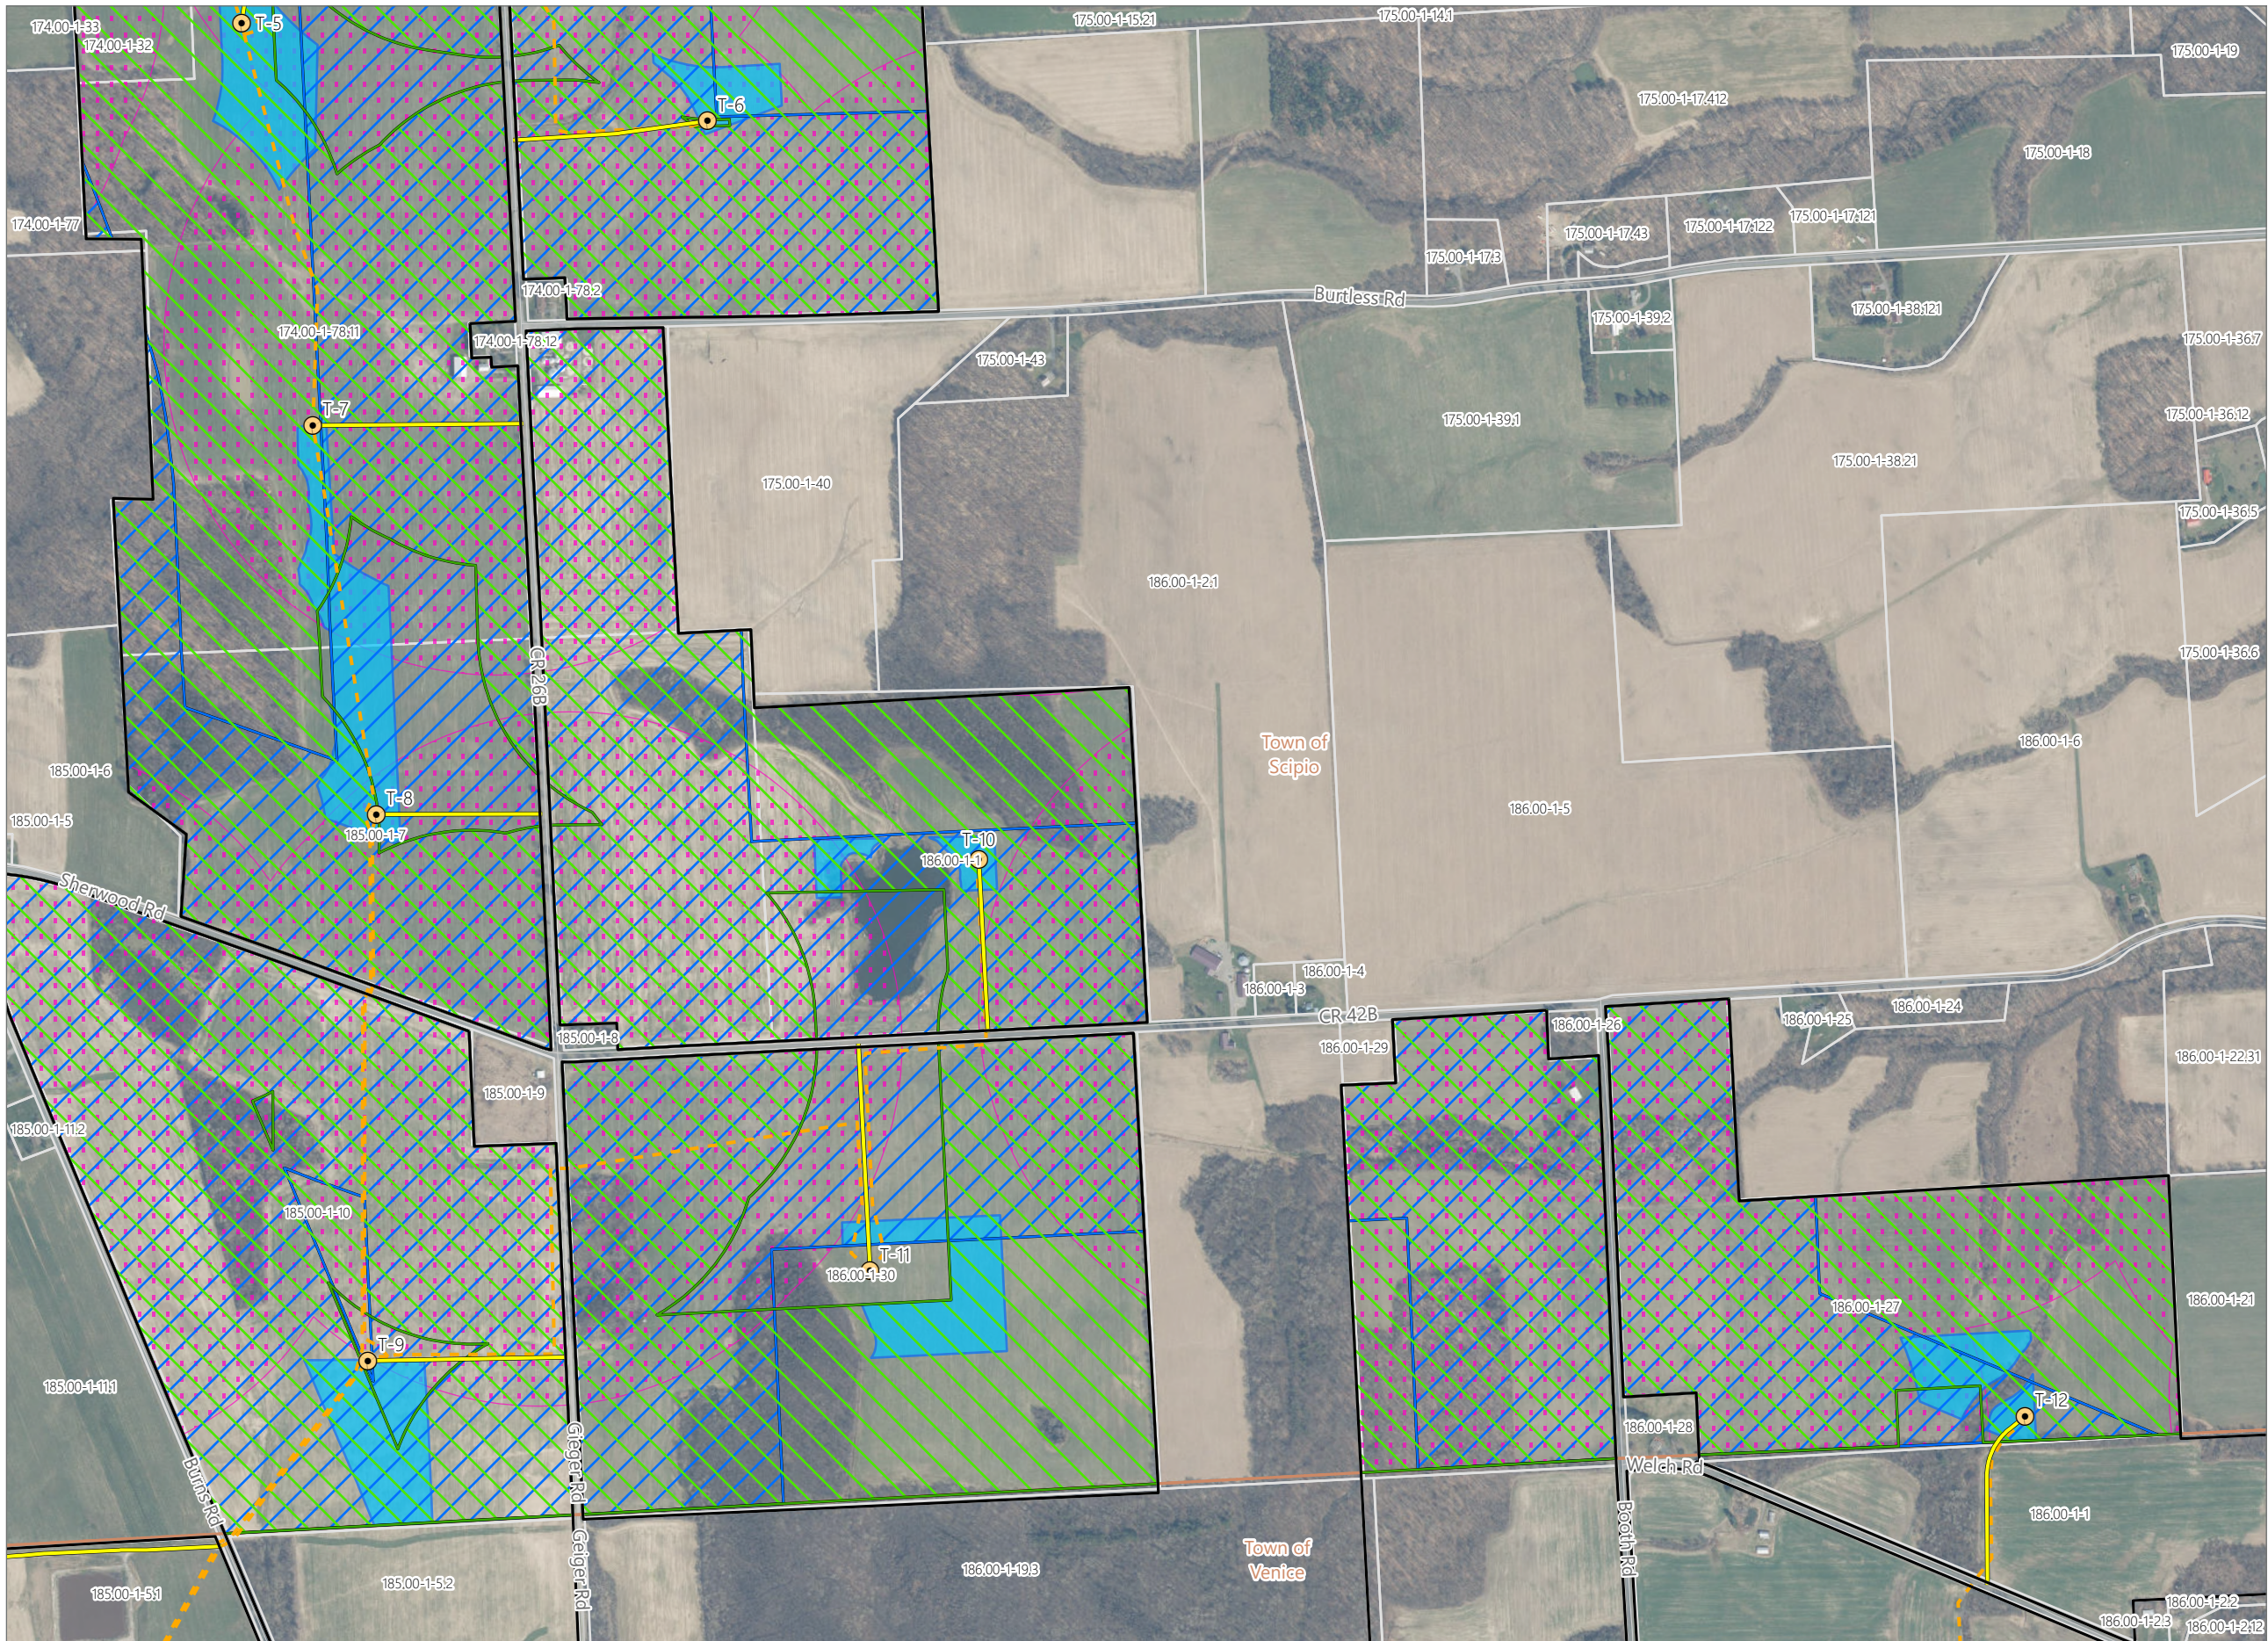


Agricola Wind Project

Towns of Venice and Scipio,
Cayuga County, New York

**Article VIII Supplement
Matter No. 23-03002**

- Facility Components
- Wind Turbine
 - Access Road
 - Underground Collection Line
 - Facility Site
 - Parcel Boundary
- Local Law Wind Turbine Setback
- 1.5x Non-participating Property Line Setback
 - 1.5x Public Road ROW Setback
 - 2.5x Occupied Building Setback
 - Local Law Wind Turbine Setback Waiver Request Area*

Note: *See Appendix 24-C and Figure 24-2 for additional information of wind turbine siting location constraints.

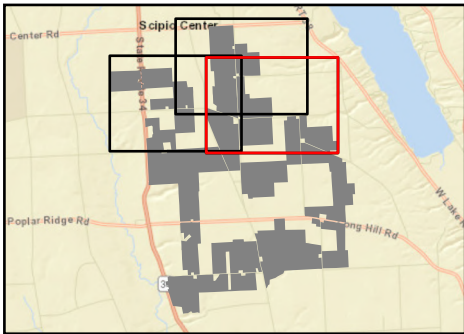

Sheet 3 of 3

