


Attachment O

Revised Figure 13-3. Delineated Surface Water

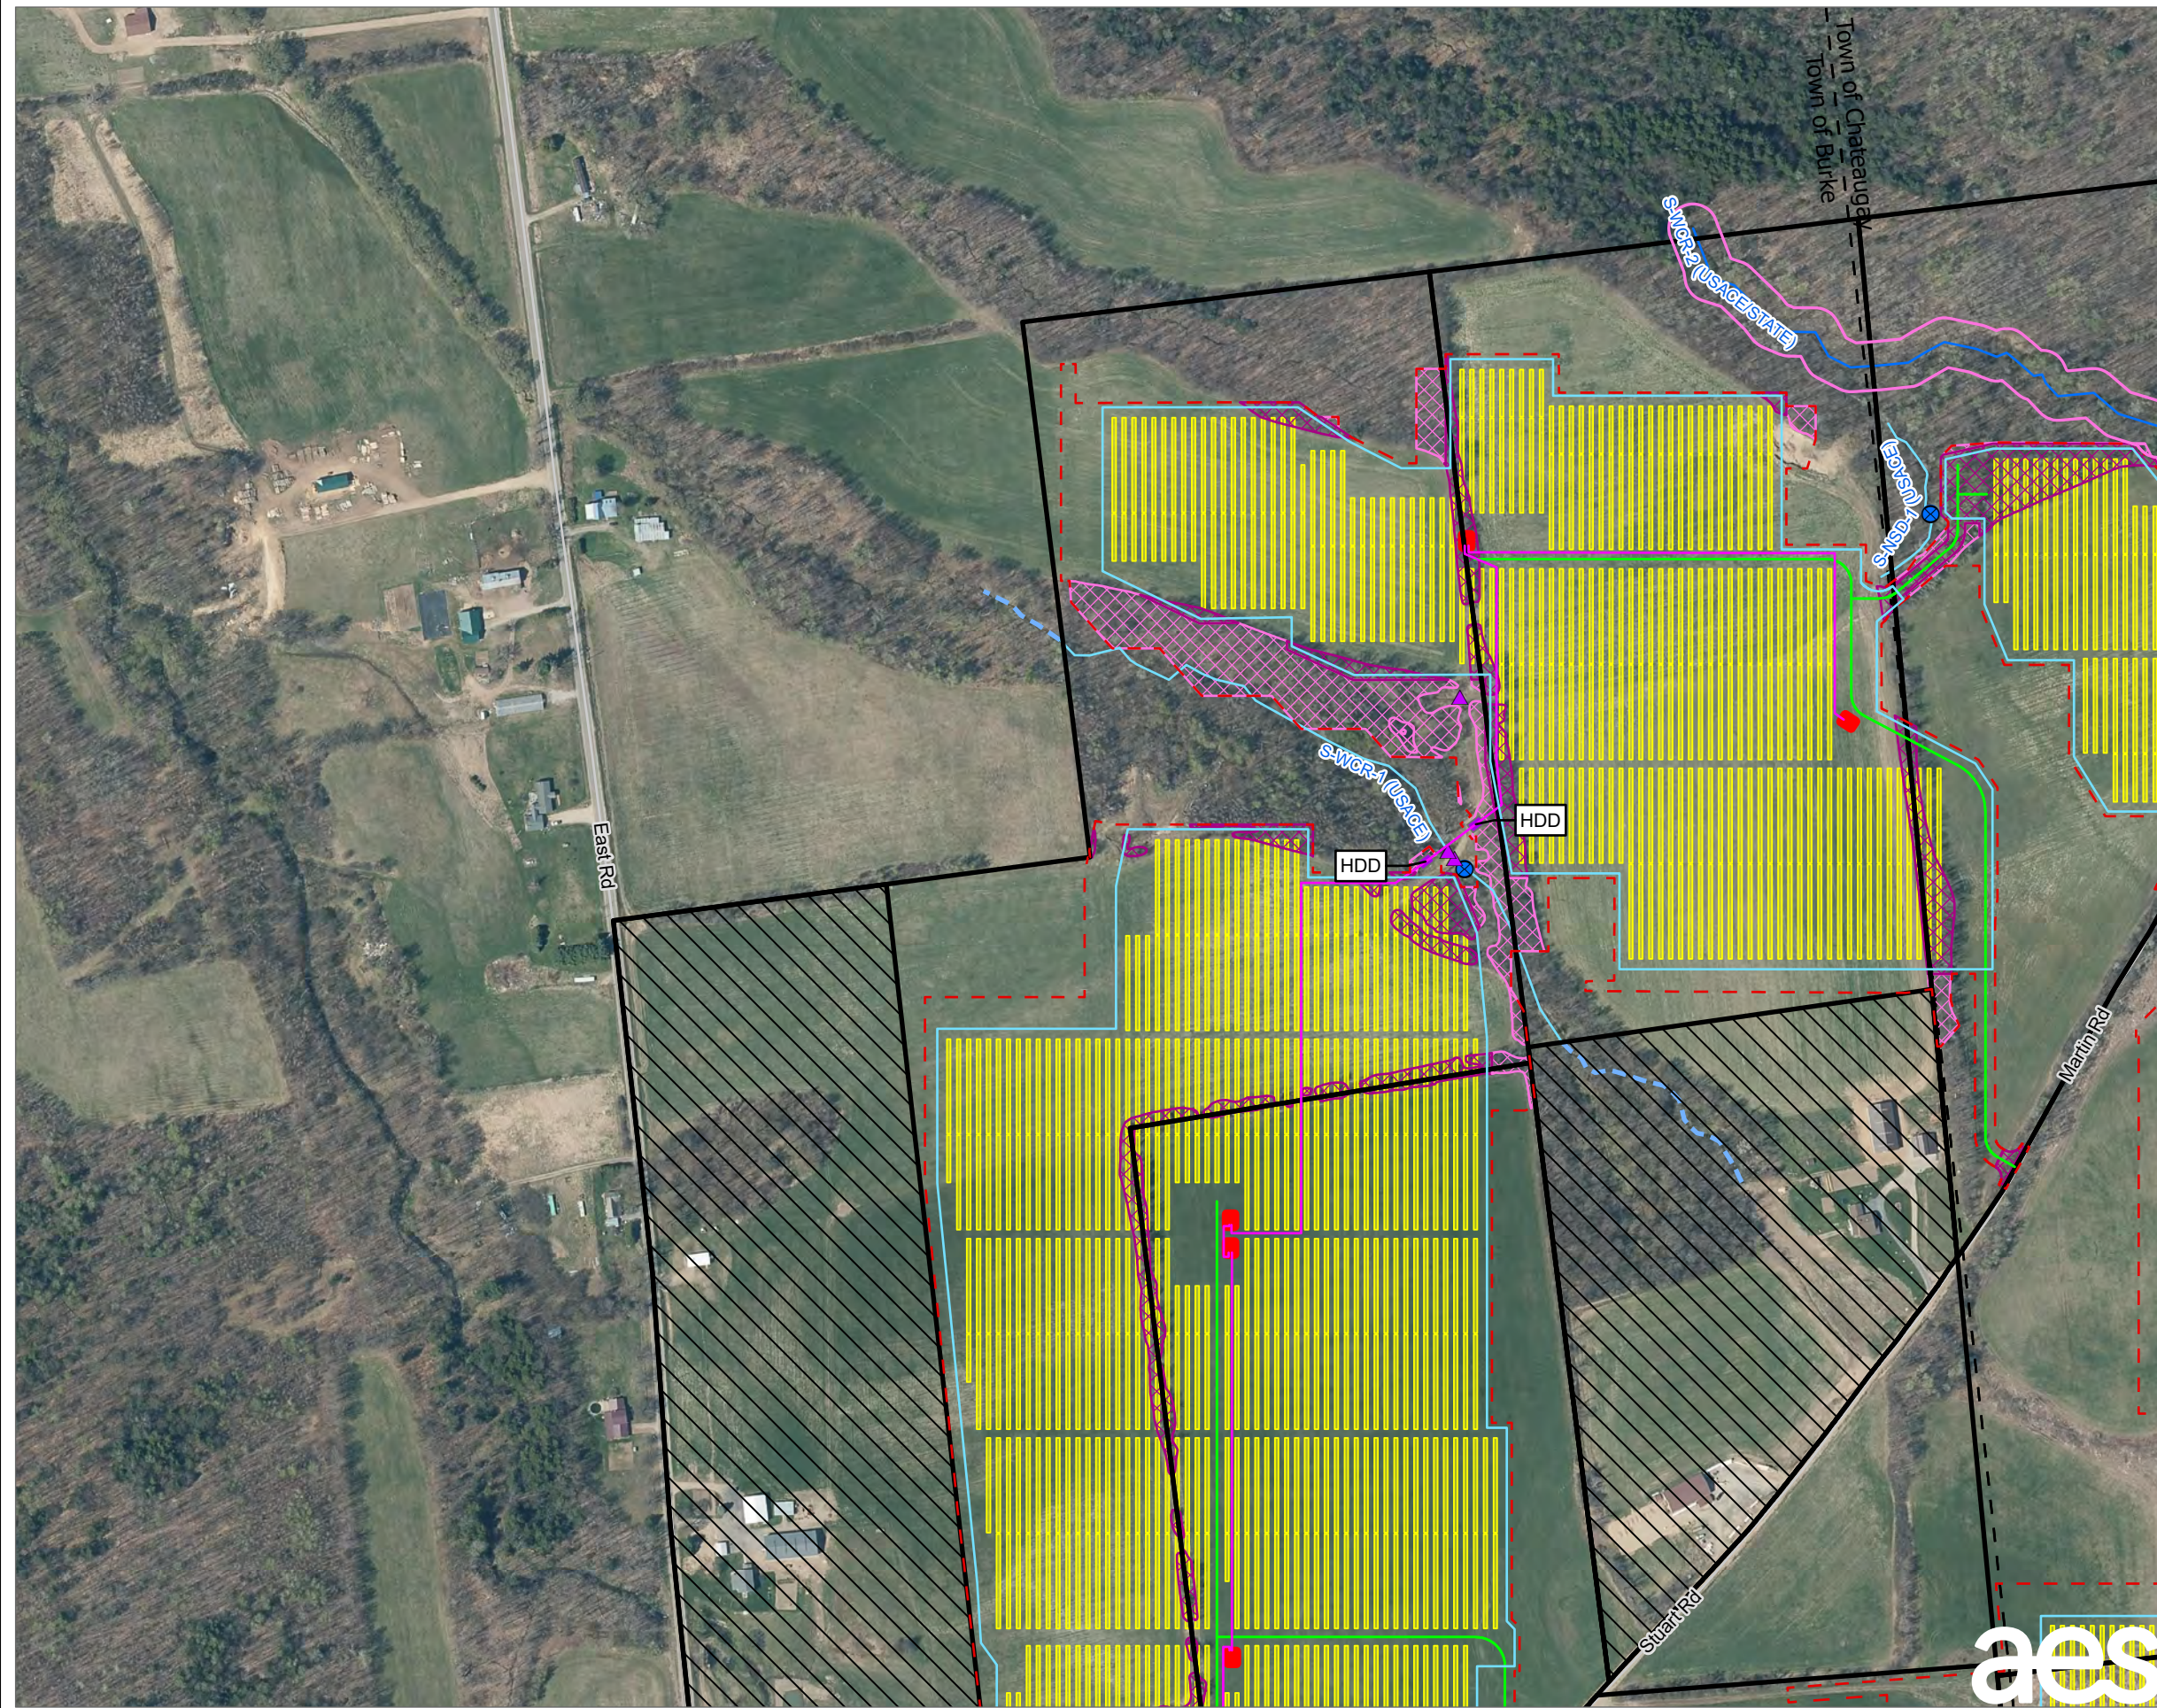


- LEGEND**
- PROPOSED ACCESS ROAD
 - PROPOSED UNDERGROUND COLLECTION LINE
 - LIMIT OF DISTURBANCE
 - PROPOSED FENCE
 - PROPOSED INVERTER
 - PROPOSED HDD LOCATIONS
 - PROPOSED SOLAR PANEL ARRAY
 - TREE CLEARING
 - SELECTIVE TREE CLEARING
 - LANDOWNER-IMPOSED DEVELOPMENT RESTRICTION AREA
 - FACILITY SITE
 - ▲ EXISTING CULVERT
 - STREAM PLOT
 - USACE JURISDICTIONAL STREAM
 - USACE/STATE JURISDICTIONAL STREAM
 - NYSDEC 50FT STREAM BUFFER
 - APPROXIMATED STREAM
 - TOWN BOUNDARY

NOTES:


1. THIS FIGURE IS DESIGNED TO BE VIEWED OR PRINTED IN COLOR AT 11X17.
2. NON-CONTIGUOUS PORTIONS OF FACILITY PARCELS WHICH ARE NOT CONTROLLED FOR USE AS PART OF THE FACILITY ARE NOT SHOWN ON THIS MAP.
3. THE SURFACE WATER STUDY AREA CONSISTS OF THE FACILITY SITE EXCEPT AREAS OF LANDOWNER-IMPOSED DEVELOPMENT RESTRICTION.

BASE MAP: NYSGIS "LATEST ORTHOIMAGERY" ONLINE SERVICE LAYER.
 DATA SOURCES: TRC, NYSGIS.

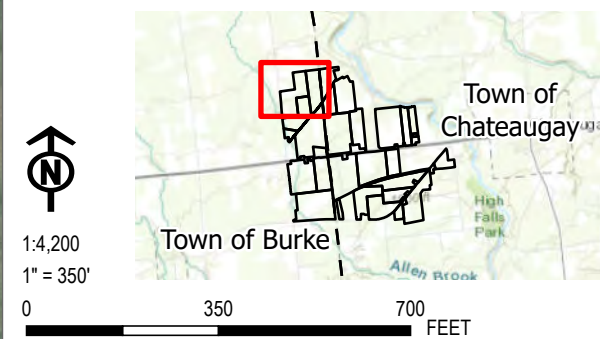

PROJECT:		BROOKSIDE SOLAR LLC TOWNS OF BURKE & CHATEAUGAY FRANKLIN COUNTY, NY	
TITLE:		DELINEATED SURFACE WATER	
DRAWN BY:	P. JACQUES	PROJ. NO.:	373210
CHECKED BY:	J. FREDENBURG	FIGURE 13-3 Sheet 1 of 11	
APPROVED BY:	H. EFFLER		
DATE:	JULY 2022		



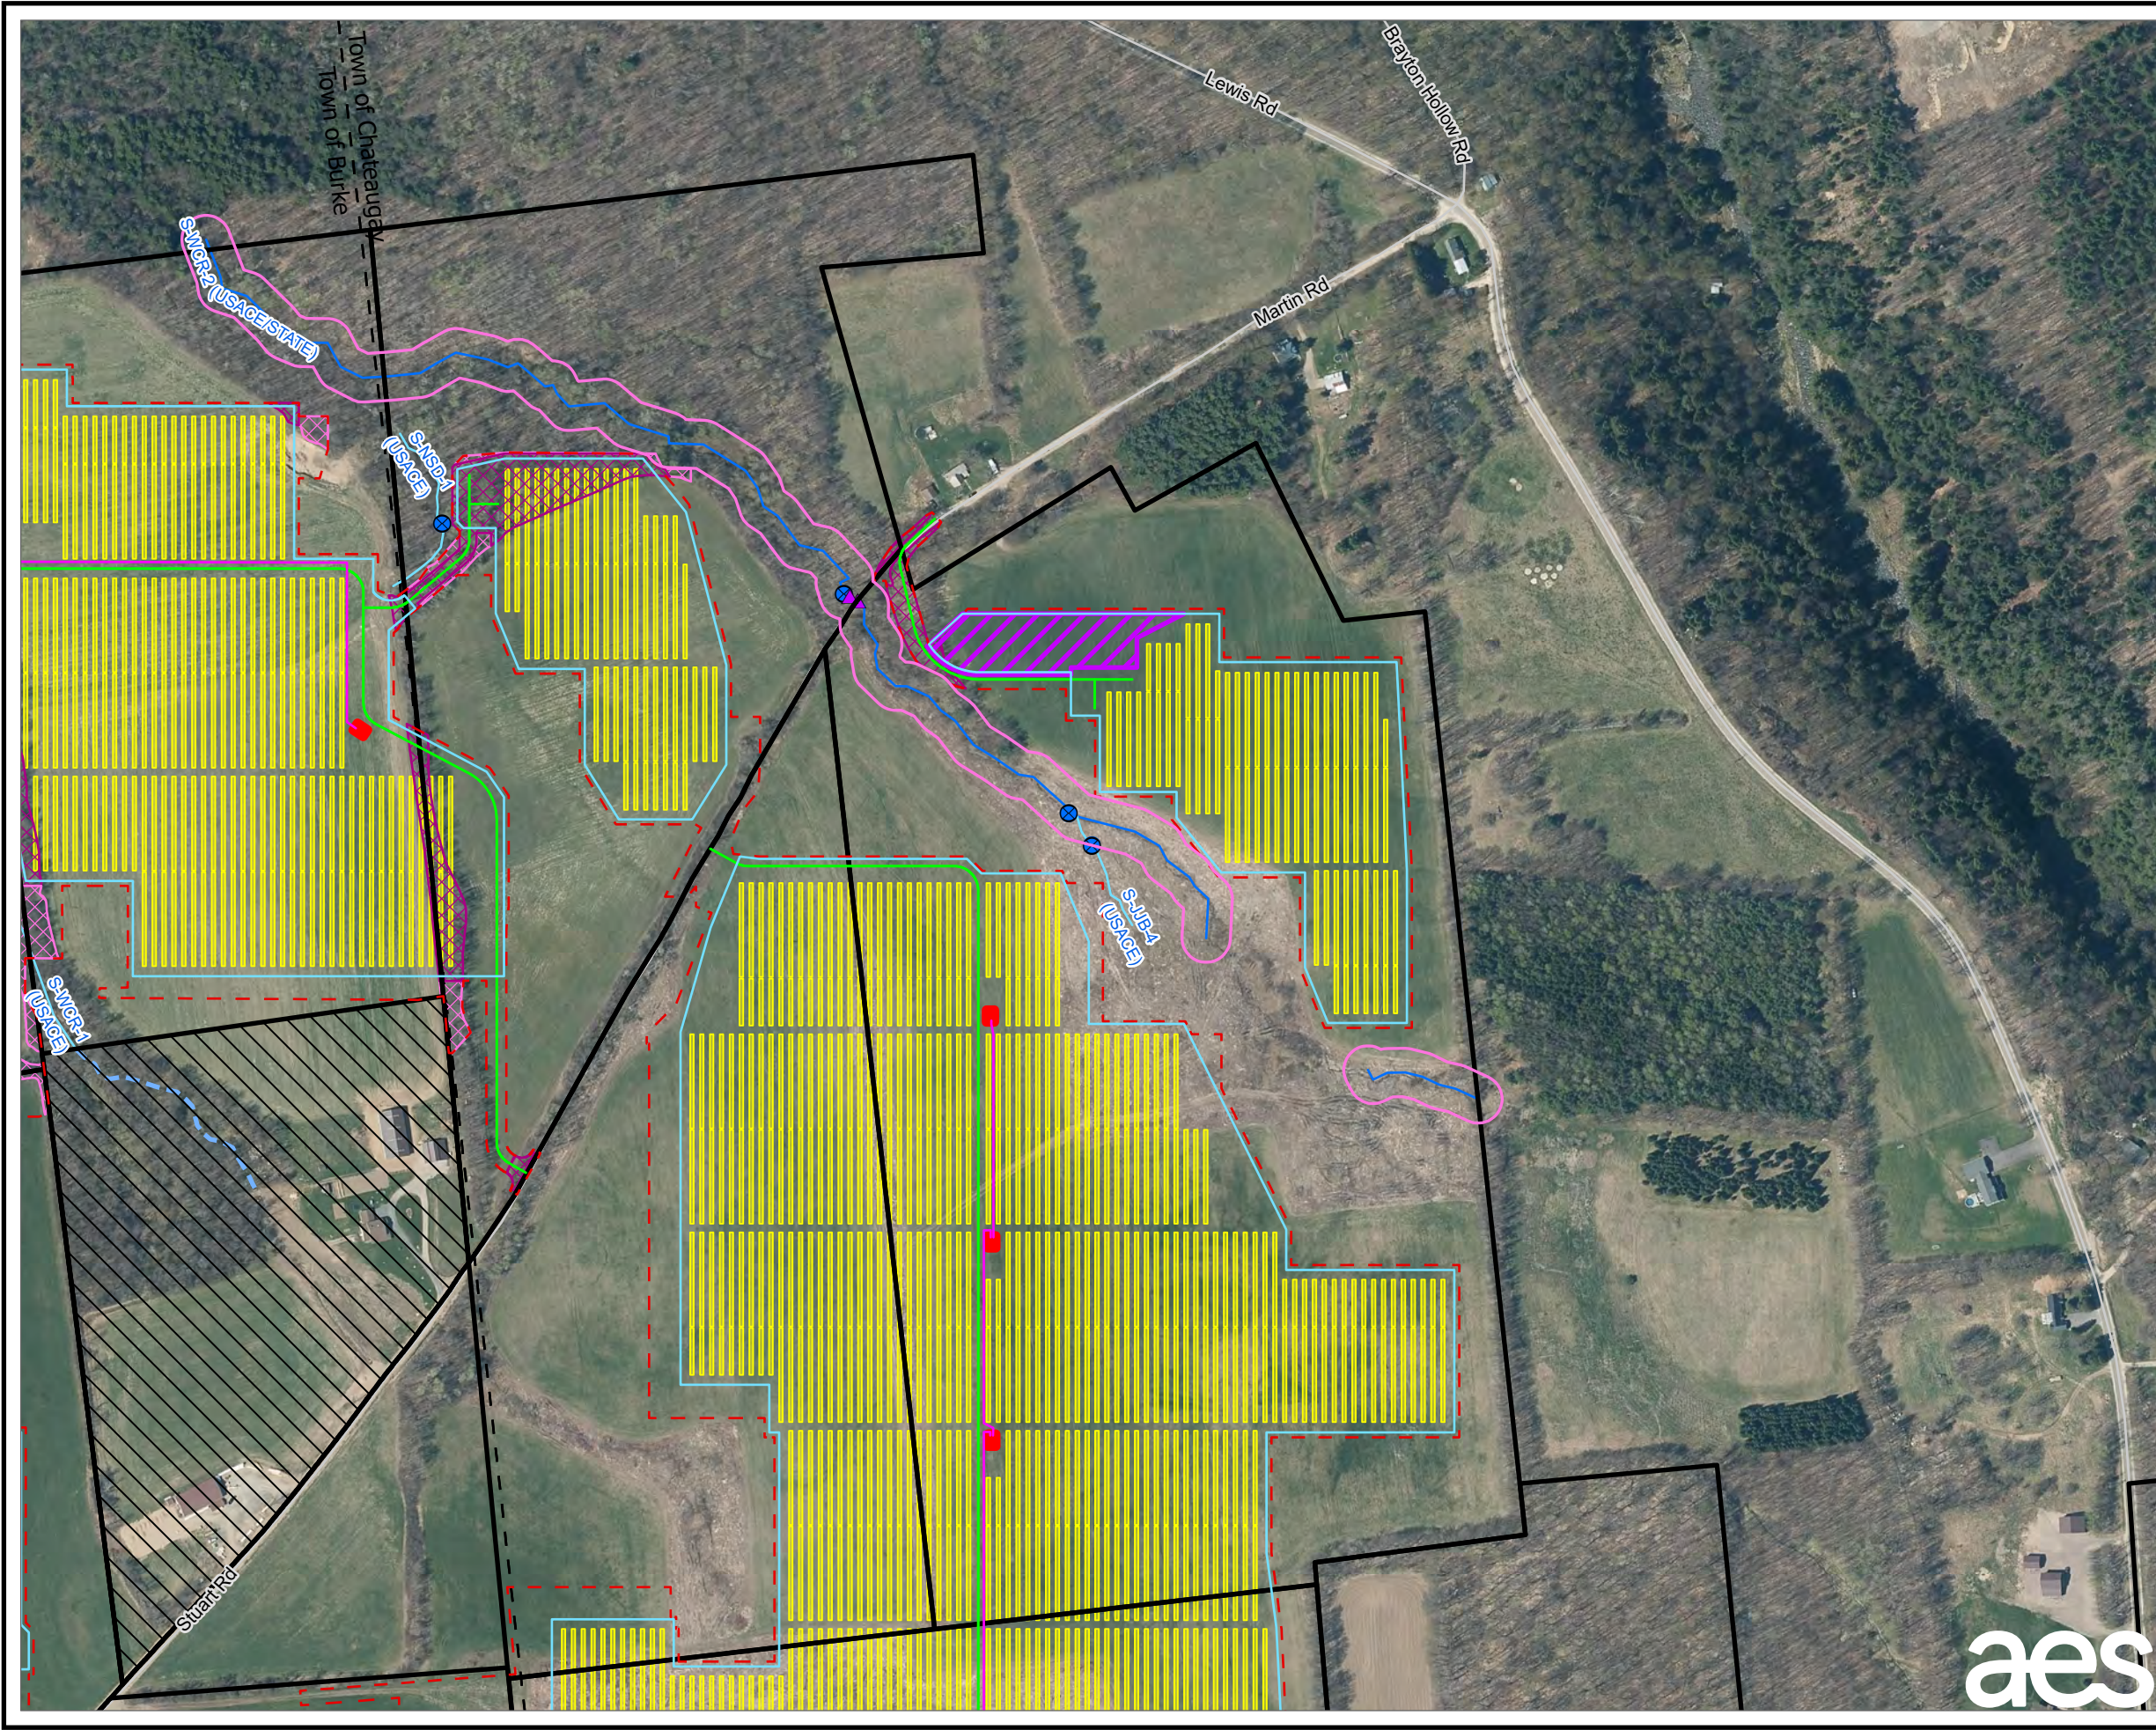


- LEGEND**
- PROPOSED ACCESS ROAD
 - PROPOSED UNDERGROUND COLLECTION LINE
 - LIMIT OF DISTURBANCE
 - PROPOSED FENCE
 - PROPOSED INVERTER
 - PROPOSED LAYDOWN YARD
 - PROPOSED SOLAR PANEL ARRAY
 - TREE CLEARING
 - SELECTIVE TREE CLEARING
 - LANDOWNER-IMPOSED DEVELOPMENT RESTRICTION AREA
 - FACILITY SITE
 - ▲ EXISTING CULVERT
 - ⊗ STREAM PLOT
 - USACE JURISDICTIONAL STREAM
 - USACE/STATE JURISDICTIONAL STREAM
 - NYSDEC 50FT STREAM BUFFER
 - APPROXIMATED STREAM
 - TOWN BOUNDARY


NOTES:

1. THIS FIGURE IS DESIGNED TO BE VIEWED OR PRINTED IN COLOR AT 11X17.
2. NON-CONTIGUOUS PORTIONS OF FACILITY PARCELS WHICH ARE NOT CONTROLLED FOR USE AS PART OF THE FACILITY ARE NOT SHOWN ON THIS MAP.
3. THE SURFACE WATER STUDY AREA CONSISTS OF THE FACILITY SITE EXCEPT AREAS OF LANDOWNER-IMPOSED DEVELOPMENT RESTRICTION.

BASE MAP: NYSGIS "LATEST ORTHOIMAGERY" ONLINE SERVICE LAYER.
 DATA SOURCES: TRC, NYSGIS.

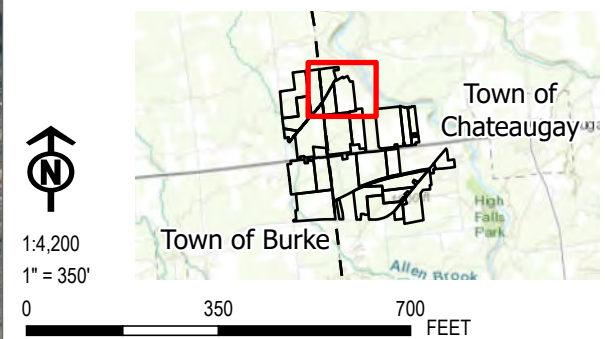

PROJECT:		BROOKSIDE SOLAR LLC TOWNS OF BURKE & CHATEAUGAY FRANKLIN COUNTY, NY	
TITLE:		DELINEATED SURFACE WATER	
DRAWN BY:	P. JACQUES	PROJ. NO.:	373210
CHECKED BY:	J. FREDENBURG	FIGURE 13-3 Sheet 2 of 11	
APPROVED BY:	H. EFFLER		
DATE:	JULY 2022		

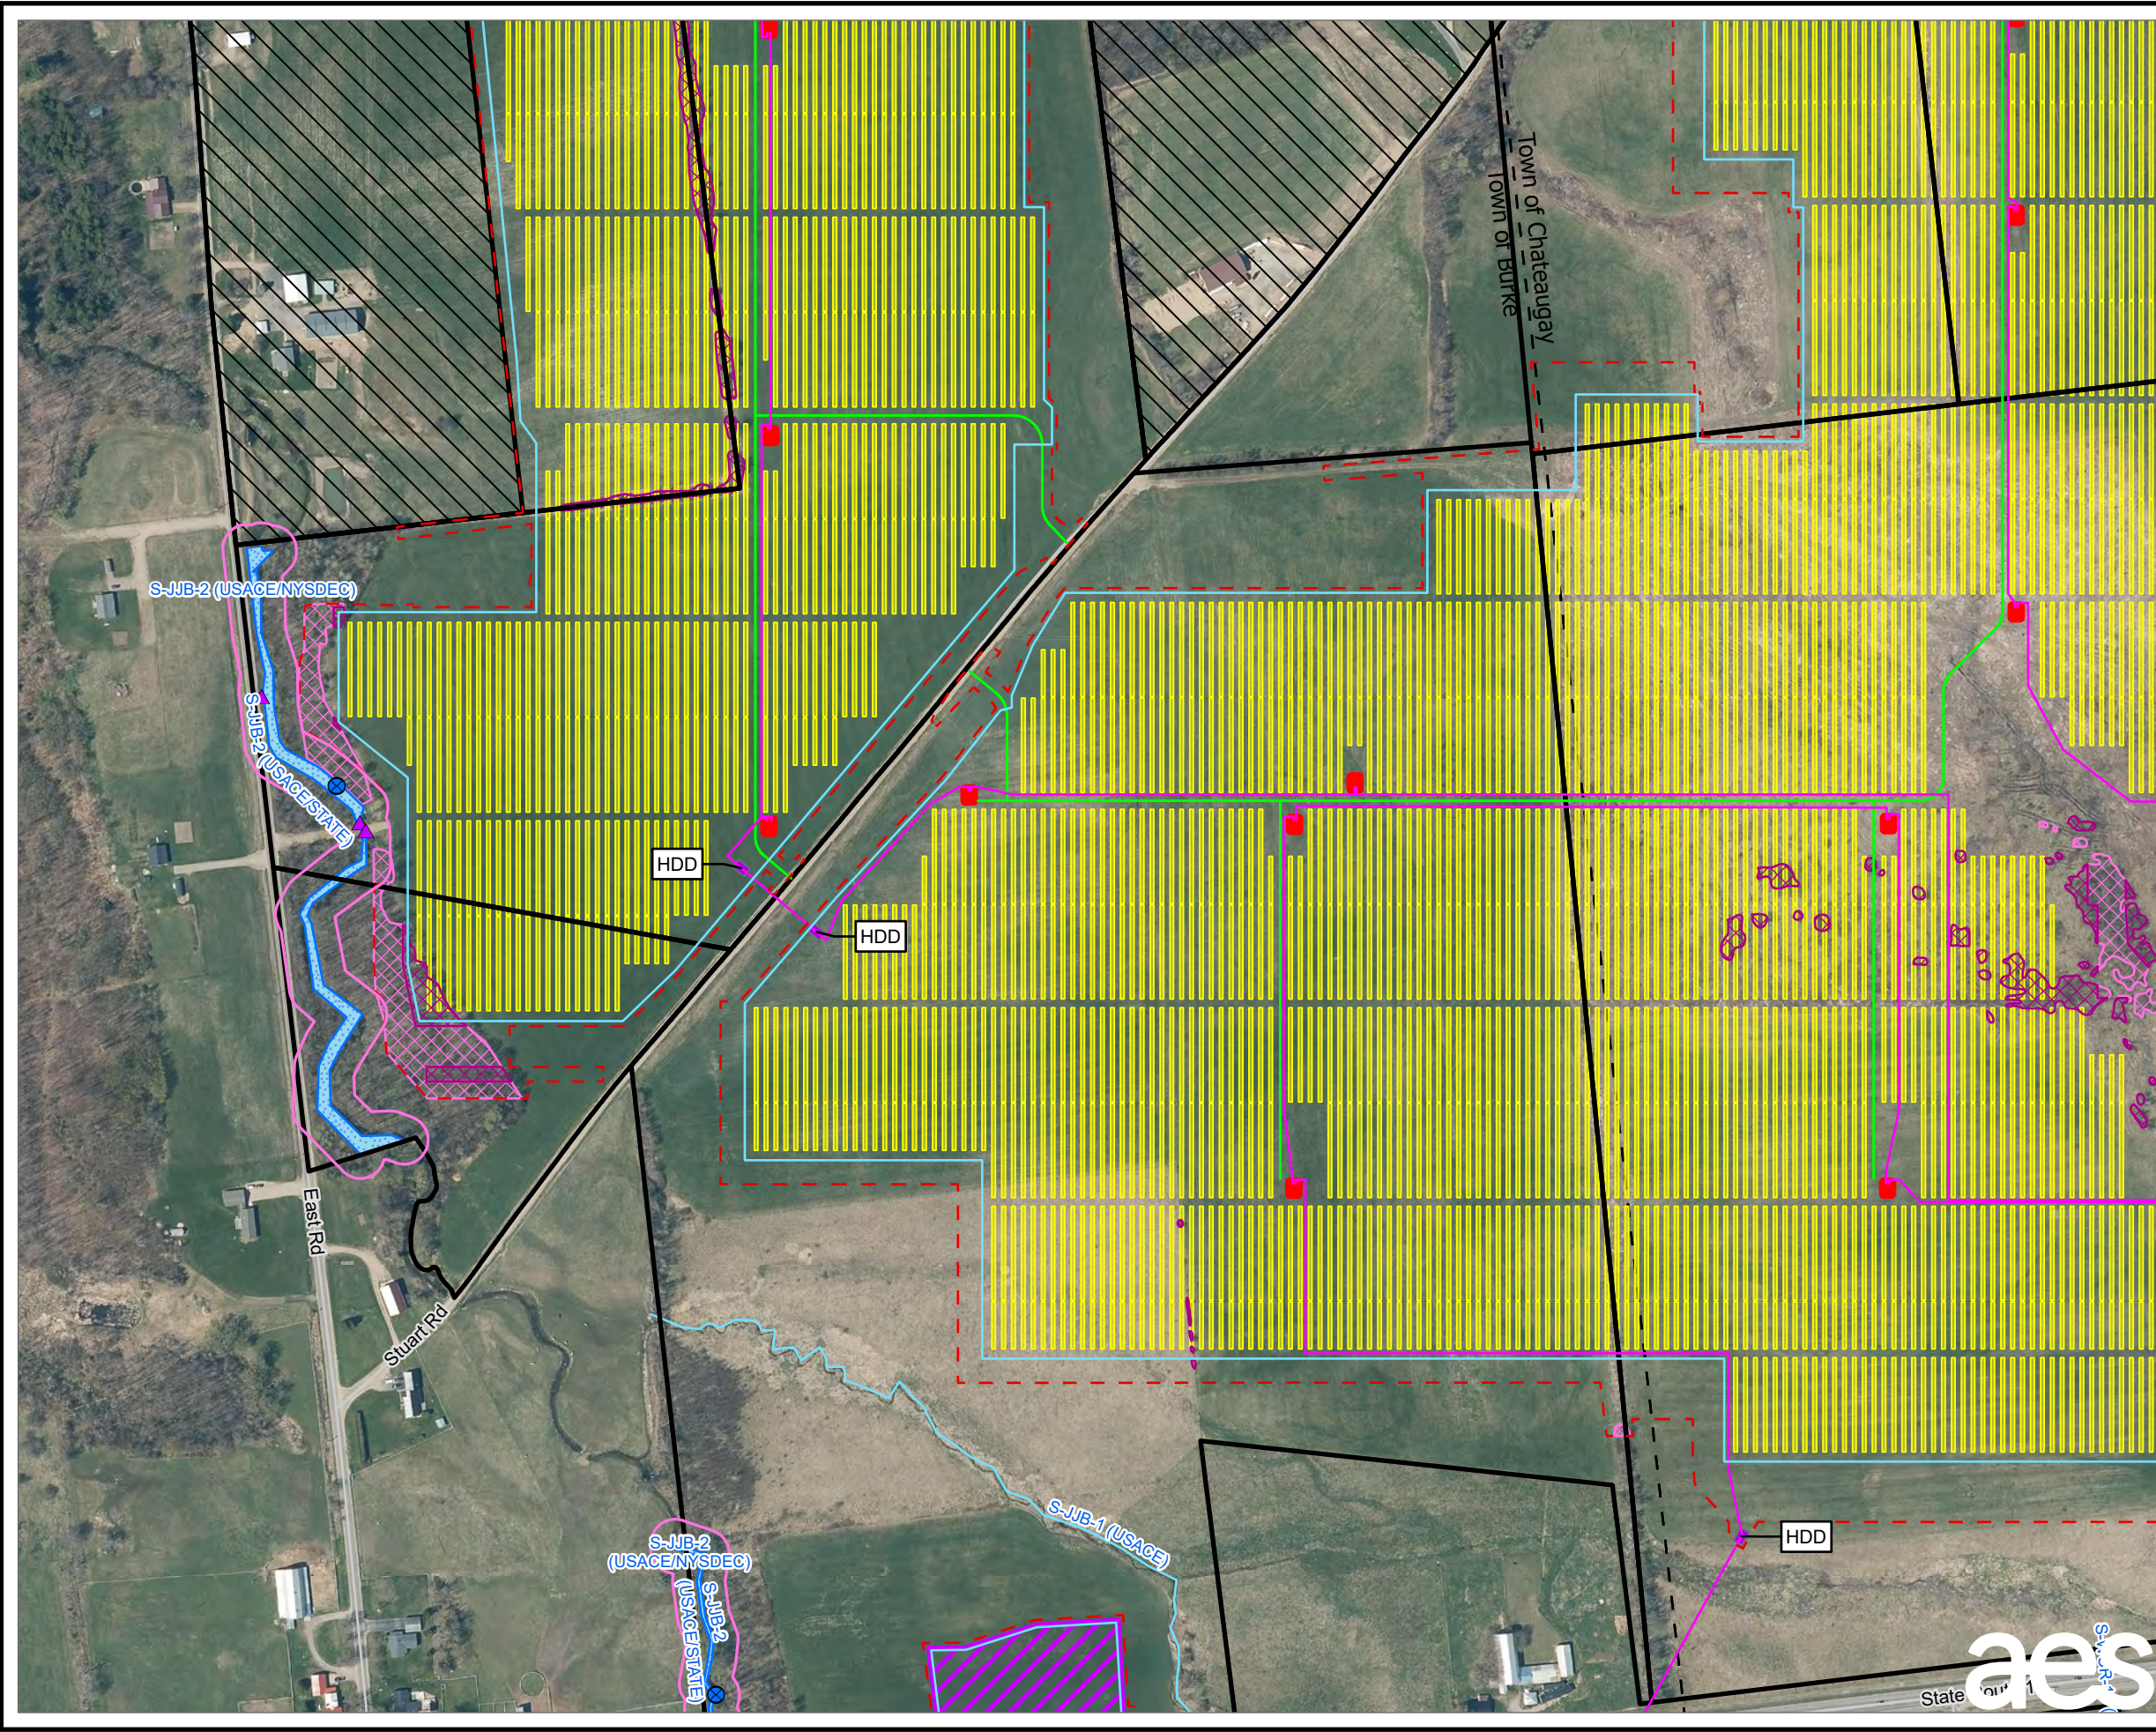


- LEGEND**
- PROPOSED ACCESS ROAD
 - PROPOSED UNDERGROUND COLLECTION LINE
 - LIMIT OF DISTURBANCE
 - PROPOSED FENCE
 - PROPOSED INVERTER
 - PROPOSED LAYDOWN YARD
 - PROPOSED HDD LOCATIONS
 - PROPOSED SOLAR PANEL ARRAY
 - TREE CLEARING
 - SELECTIVE TREE CLEARING
 - LANDOWNER-IMPOSED DEVELOPMENT RESTRICTION AREA
 - FACILITY SITE
 - ▲ EXISTING CULVERT
 - STREAM PLOT
 - USACE JURISDICTIONAL STREAM
 - USACE/STATE JURISDICTIONAL STREAM
 - NYSDEC 50FT STREAM BUFFER
 - DELINEATED SURFACE WATER
 - TOWN BOUNDARY

NOTES:


1. THIS FIGURE IS DESIGNED TO BE VIEWED OR PRINTED IN COLOR AT 11X17.
2. NON-CONTIGUOUS PORTIONS OF FACILITY PARCELS WHICH ARE NOT CONTROLLED FOR USE AS PART OF THE FACILITY ARE NOT SHOWN ON THIS MAP.
3. THE SURFACE WATER STUDY AREA CONSISTS OF THE FACILITY SITE EXCEPT AREAS OF LANDOWNER-IMPOSED DEVELOPMENT RESTRICTION.

BASE MAP: NYSGIS "LATEST ORTHOIMAGERY" ONLINE SERVICE LAYER.
 DATA SOURCES: TRC, NYSGIS.

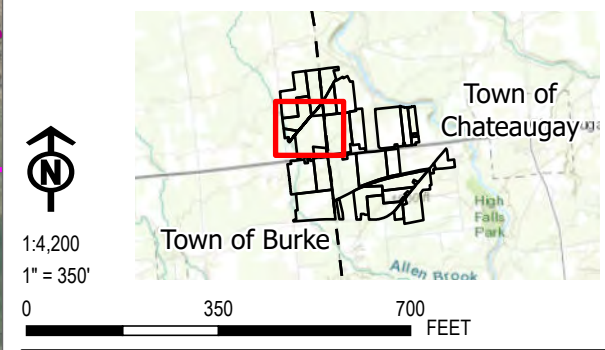

PROJECT:		BROOKSIDE SOLAR LLC TOWNS OF BURKE & CHATEAUGAY FRANKLIN COUNTY, NY	
TITLE:		DELINEATED SURFACE WATER	
DRAWN BY:	P. JACQUES	PROJ. NO.:	373210
CHECKED BY:	J. FREDENBURG	FIGURE 13-3 Sheet 3 of 11	
APPROVED BY:	H. EFFLER		
DATE:	JULY 2022	215 GREENFIELD PKWY, STE 102 LIVERPOOL, NY 13088	



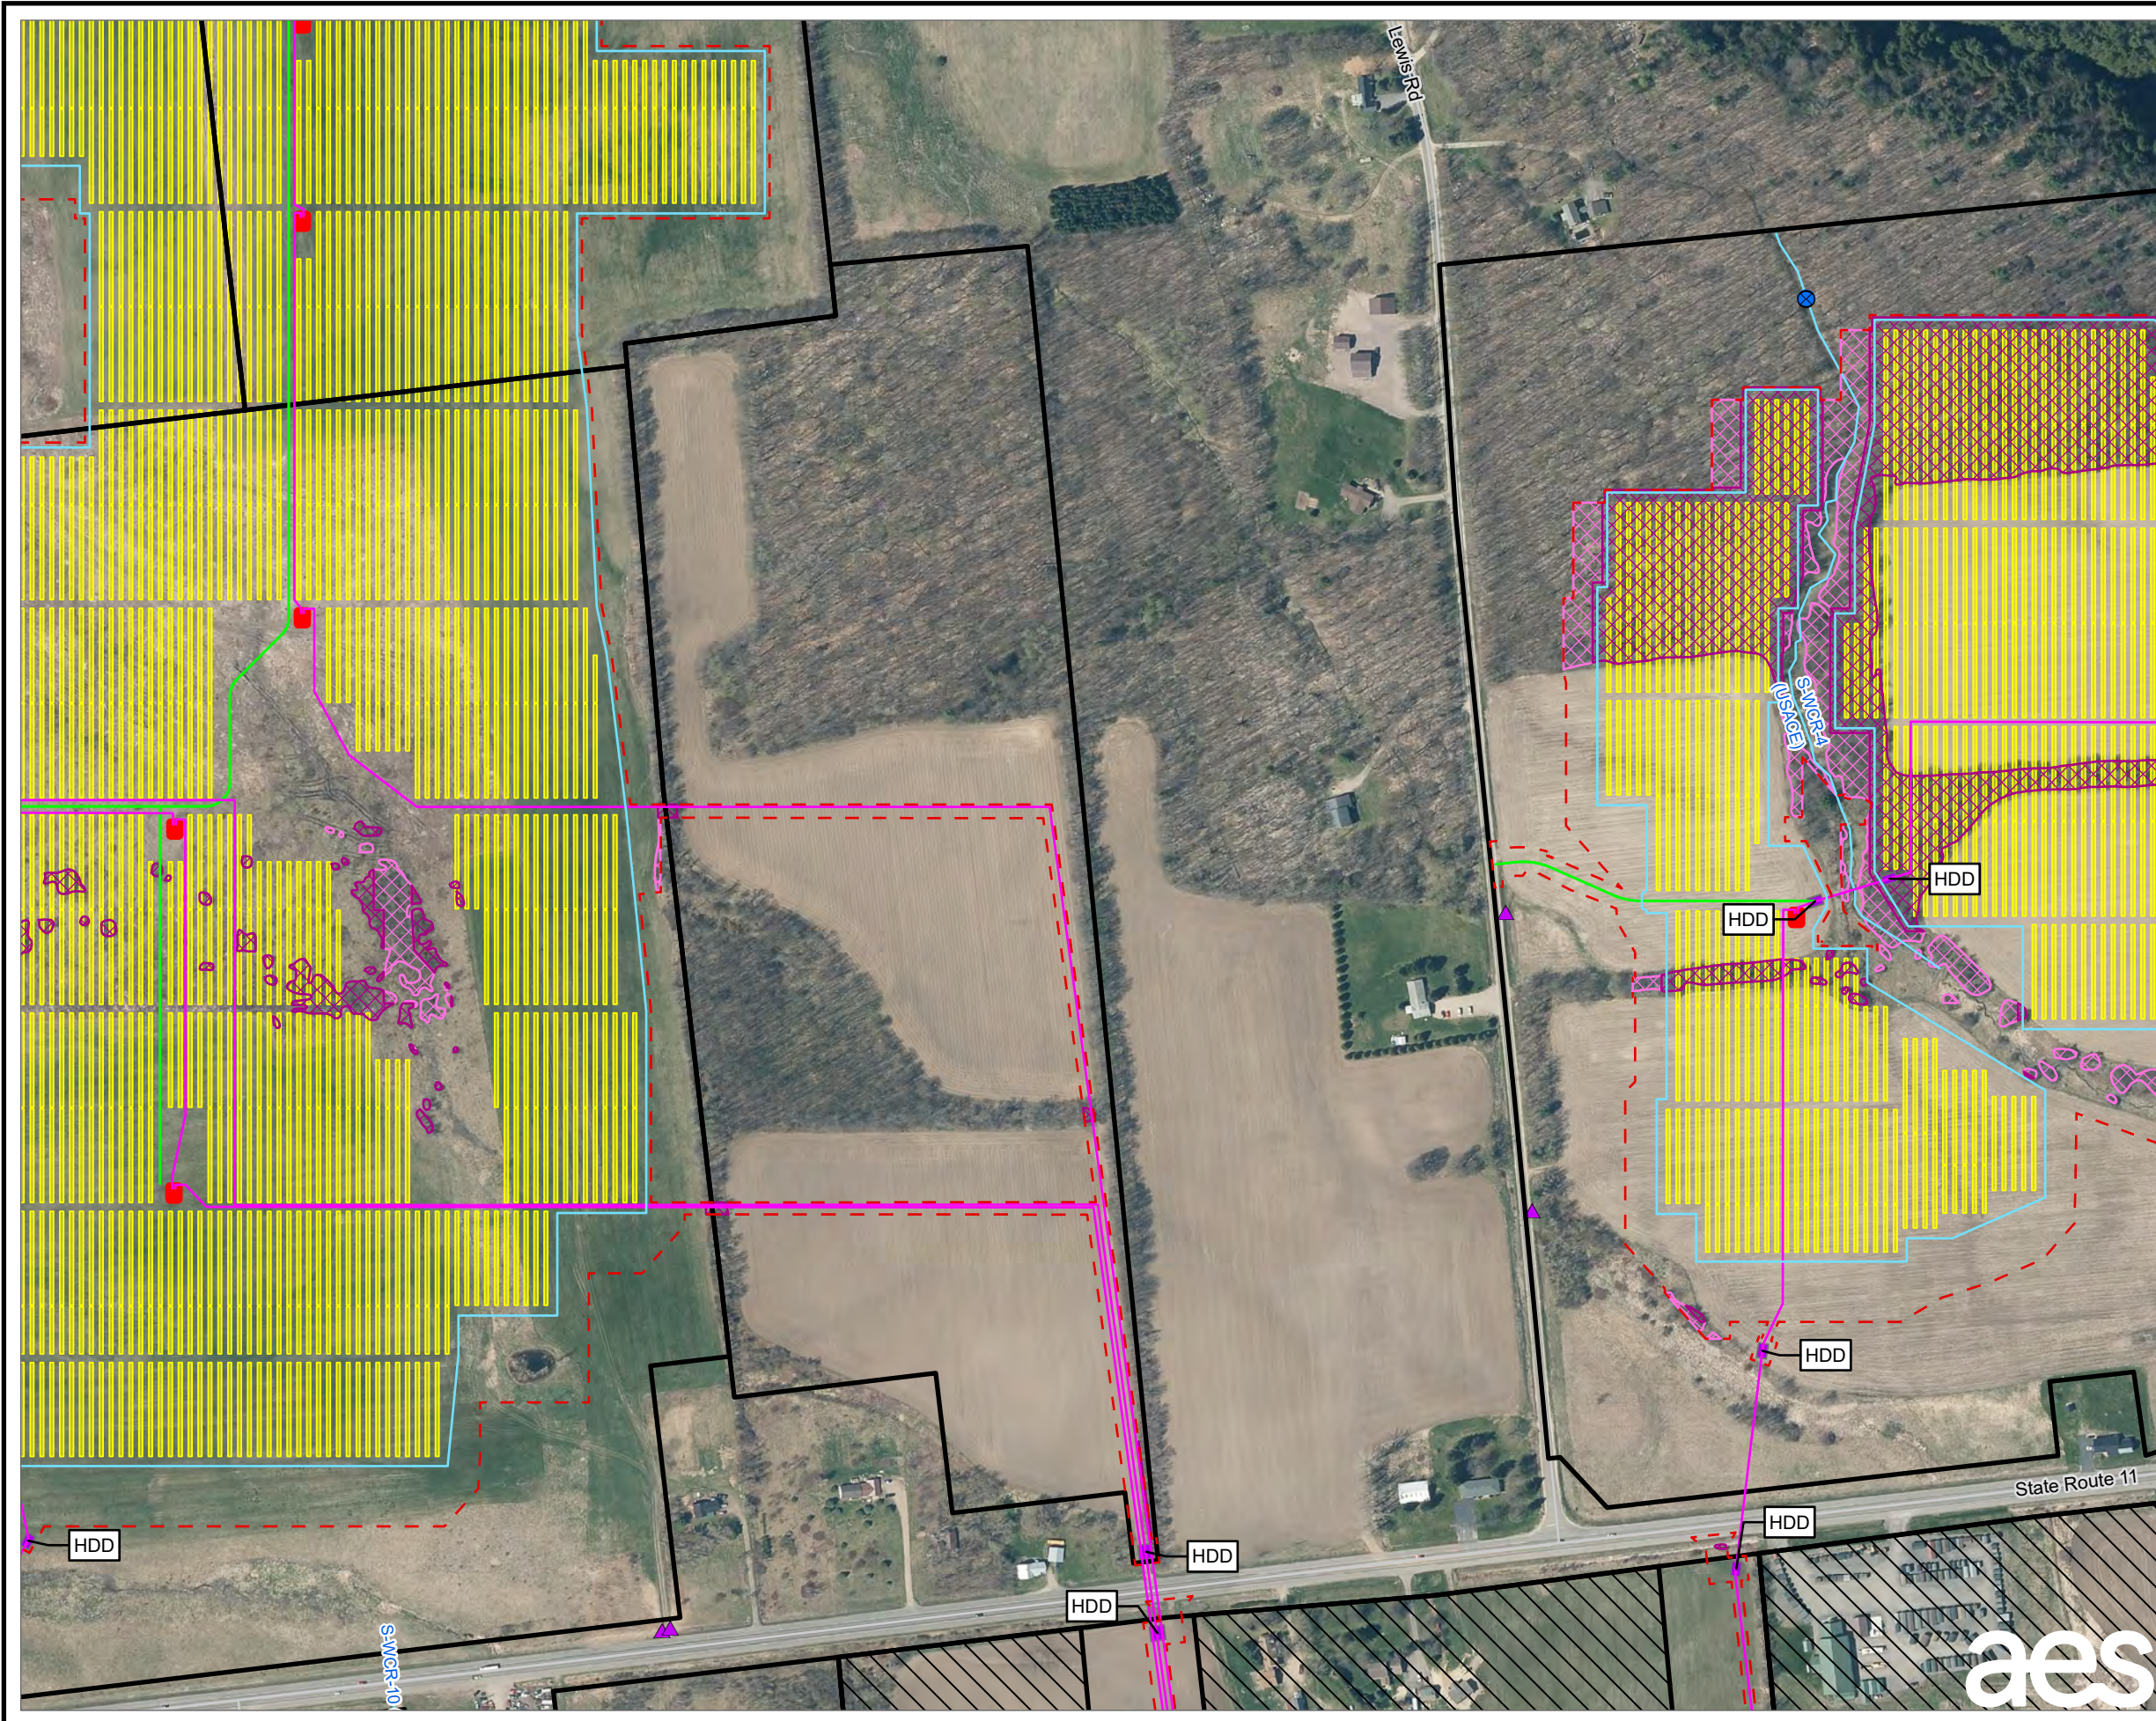


- LEGEND**
- PROPOSED ACCESS ROAD
 - PROPOSED UNDERGROUND COLLECTION LINE
 - LIMIT OF DISTURBANCE
 - PROPOSED FENCE
 - PROPOSED INVERTER
 - PROPOSED HDD LOCATIONS
 - PROPOSED SOLAR PANEL ARRAY
 - TREE CLEARING
 - SELECTIVE TREE CLEARING
 - LANDOWNER-IMPOSED DEVELOPMENT RESTRICTION AREA
 - FACILITY SITE
 - ▲ EXISTING CULVERT
 - ⊗ STREAM PLOT
 - USACE JURISDICTIONAL STREAM
 - NYSDEC 50FT STREAM BUFFER
 - TOWN BOUNDARY


NOTES:

1. THIS FIGURE IS DESIGNED TO BE VIEWED OR PRINTED IN COLOR AT 11X17.
2. NON-CONTIGUOUS PORTIONS OF FACILITY PARCELS WHICH ARE NOT CONTROLLED FOR USE AS PART OF THE FACILITY ARE NOT SHOWN ON THIS MAP.
3. THE SURFACE WATER STUDY AREA CONSISTS OF THE FACILITY SITE EXCEPT AREAS OF LANDOWNER-IMPOSED DEVELOPMENT RESTRICTION.

BASE MAP: NYSGIS "LATEST ORTHOIMAGERY" ONLINE SERVICE LAYER.
 DATA SOURCES: TRC, NYSGIS.

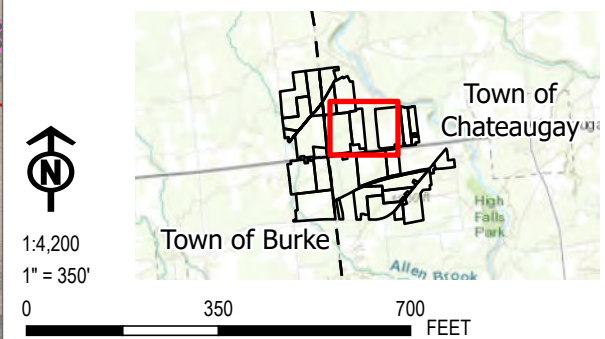

PROJECT:		BROOKSIDE SOLAR LLC TOWNS OF BURKE & CHATEAUGAY FRANKLIN COUNTY, NY	
TITLE:		DELINEATED SURFACE WATER	
DRAWN BY:	P. JACQUES	PROJ. NO.:	373210
CHECKED BY:	J. FREDENBURG	FIGURE 13-3 Sheet 4 of 11	
APPROVED BY:	H. EFFLER		
DATE:	JULY 2022		
		215 GREENFIELD PKWY, STE 102 LIVERPOOL, NY 13088	

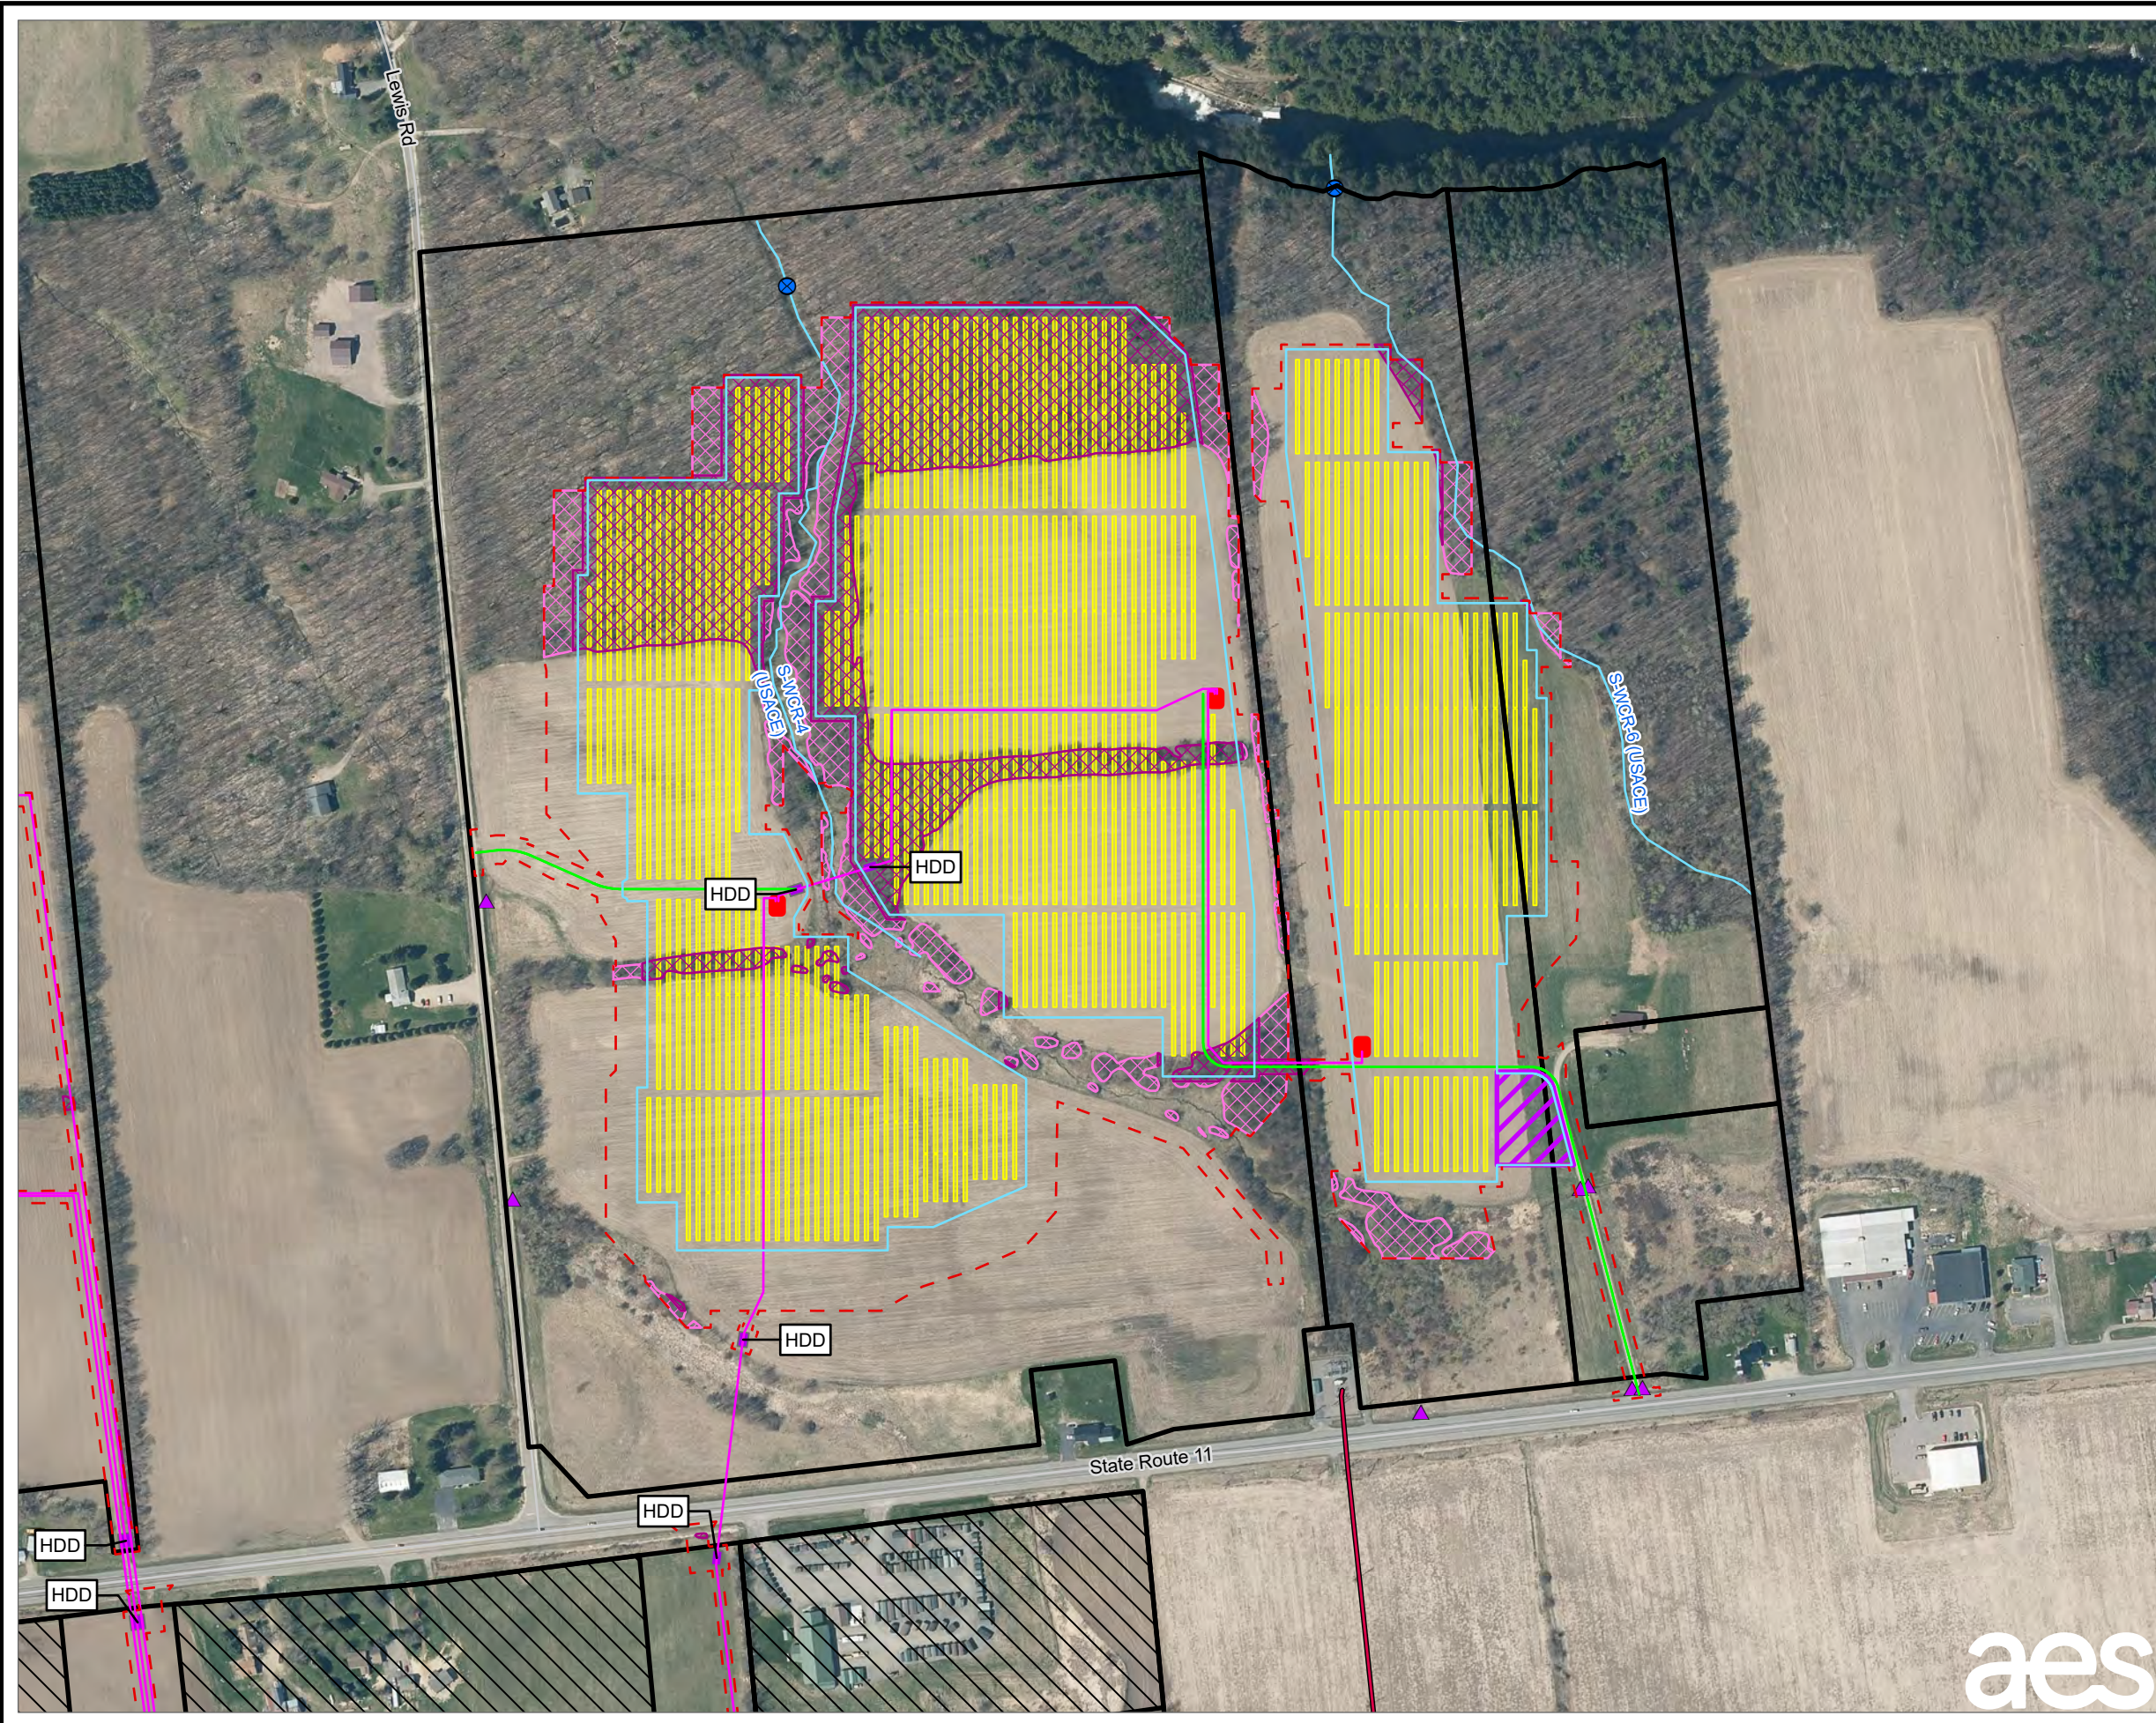


LEGEND

- EXISTING 115 KV TRANSMISSION LINE
- PROPOSED ACCESS ROAD
- PROPOSED UNDERGROUND COLLECTION LINE
- LIMIT OF DISTURBANCE
- PROPOSED FENCE
- PROPOSED INVERTER
- PROPOSED LAYDOWN YARD
- PROPOSED HDD LOCATIONS
- PROPOSED SOLAR PANEL ARRAY
- TREE CLEARING
- SELECTIVE TREE CLEARING
- LANDOWNER-IMPOSED DEVELOPMENT RESTRICTION AREA
- FACILITY SITE
- ▲ EXISTING CULVERT
- STREAM PLOT
- USACE JURISDICTIONAL STREAM
- NYSDEC 50FT STREAM BUFFER
- TOWN BOUNDARY

NOTES:

1. THIS FIGURE IS DESIGNED TO BE VIEWED OR PRINTED IN COLOR AT 11X17.
2. NON-CONTIGUOUS PORTIONS OF FACILITY PARCELS WHICH ARE NOT CONTROLLED FOR USE AS PART OF THE FACILITY ARE NOT SHOWN ON THIS MAP.
3. THE SURFACE WATER STUDY AREA CONSISTS OF THE FACILITY SITE EXCEPT AREAS OF LANDOWNER-IMPOSED DEVELOPMENT RESTRICTION.

BASE MAP: NYSGIS "LATEST ORTHOIMAGERY" ONLINE SERVICE LAYER.
 DATA SOURCES: TRC, NYSGIS.

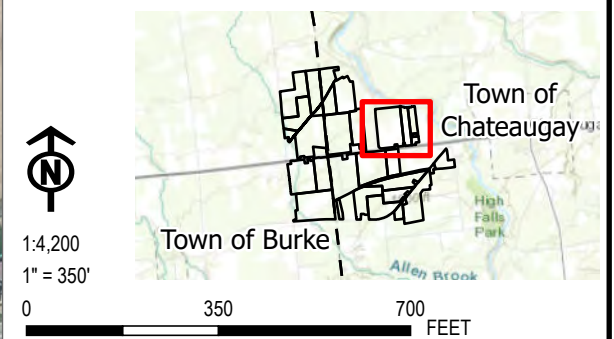


1:4,200
 1" = 350'



PROJECT:		BROOKSIDE SOLAR LLC TOWNS OF BURKE & CHATEAUGAY FRANKLIN COUNTY, NY	
TITLE:		DELINEATED SURFACE WATER	
DRAWN BY:	P. JACQUES	PROJ. NO.:	373210
CHECKED BY:	J. FREDENBURG	FIGURE 13-3 Sheet 5 of 11	
APPROVED BY:	H. EFFLER		
DATE:	JULY 2022		

TRC 215 GREENFIELD PKWY, STE 102
 LIVERPOOL, NY 13088



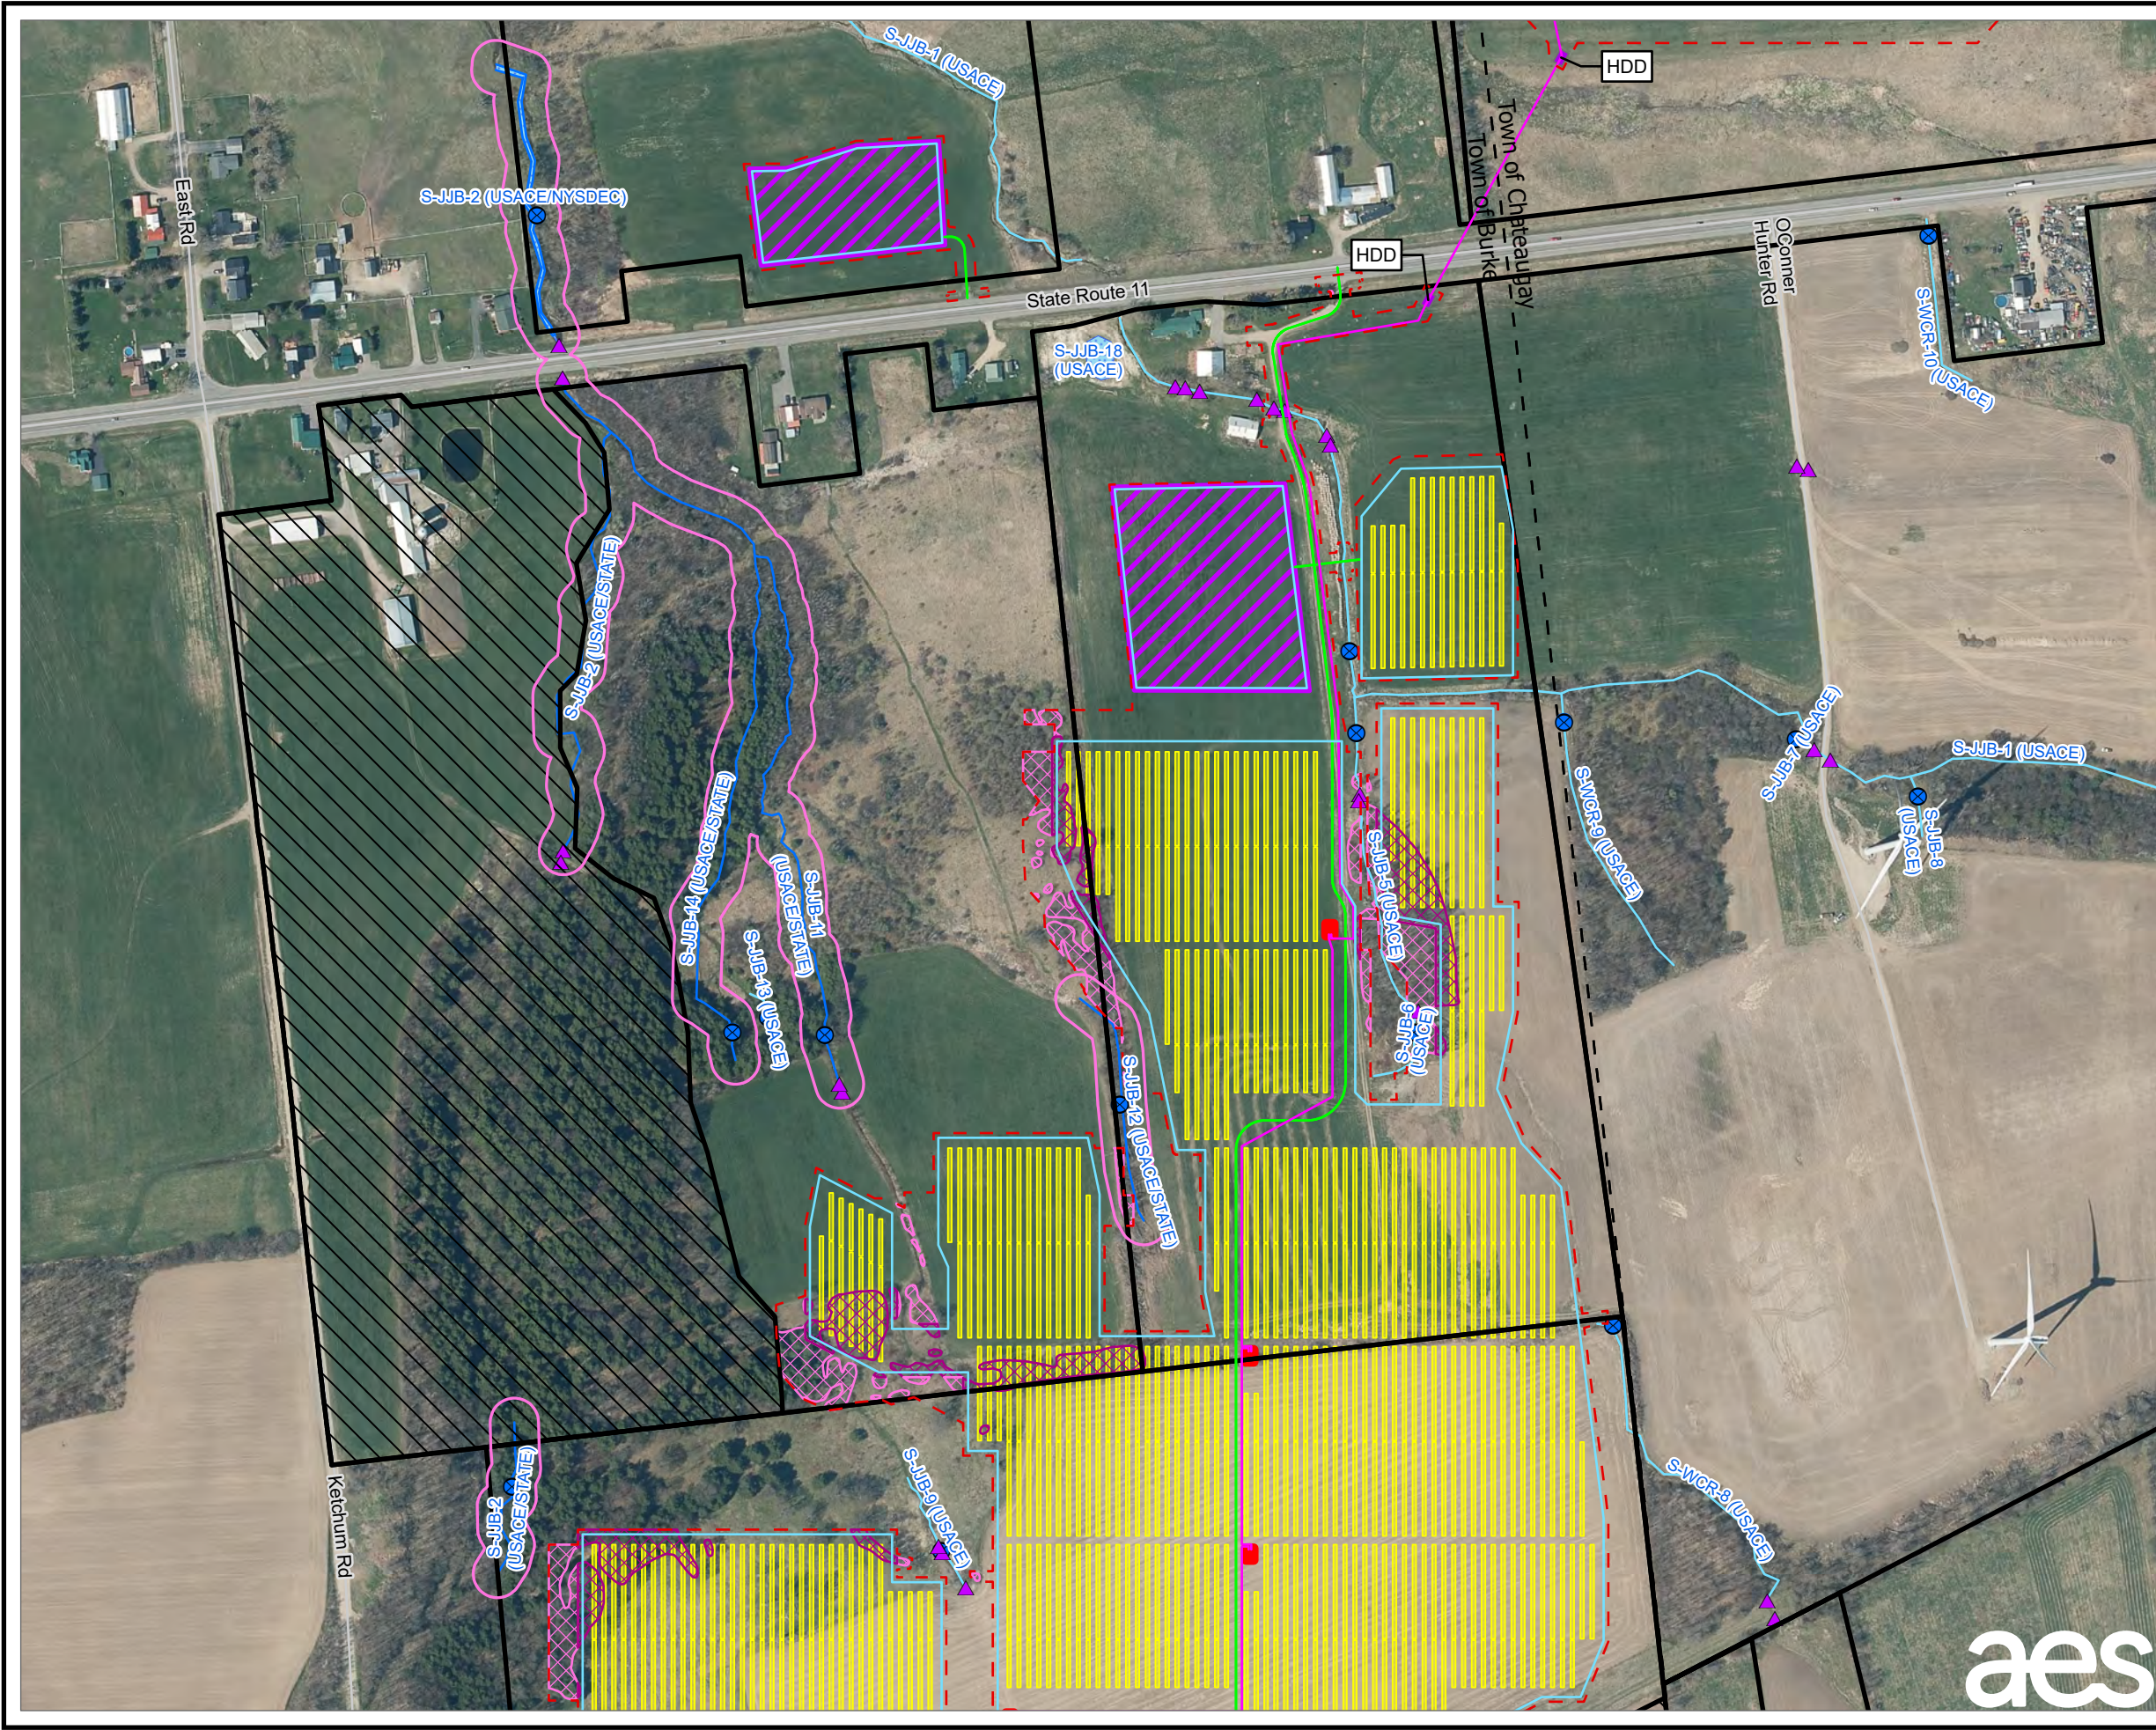


- LEGEND**
- PROPOSED ACCESS ROAD
 - PROPOSED UNDERGROUND COLLECTION LINE
 - LIMIT OF DISTURBANCE
 - PROPOSED FENCE
 - PROPOSED INVERTER
 - PROPOSED LAYDOWN YARD
 - PROPOSED HDD LOCATIONS
 - PROPOSED SOLAR PANEL ARRAY
 - TREE CLEARING
 - SELECTIVE TREE CLEARING
 - LANDOWNER-IMPOSED DEVELOPMENT RESTRICTION AREA
 - FACILITY SITE
 - ▲ EXISTING CULVERT
 - ⊗ STREAM PLOT
 - USACE JURISDICTIONAL STREAM
 - USACE/STATE JURISDICTIONAL STREAM
 - NYSDEC 50FT STREAM BUFFER
 - DELINEATED SURFACE WATER
 - TOWN BOUNDARY

NOTES:

1. THIS FIGURE IS DESIGNED TO BE VIEWED OR PRINTED IN COLOR AT 11X17.
2. NON-CONTIGUOUS PORTIONS OF FACILITY PARCELS WHICH ARE NOT CONTROLLED FOR USE AS PART OF THE FACILITY ARE NOT SHOWN ON THIS MAP.
3. THE SURFACE WATER STUDY AREA CONSISTS OF THE FACILITY SITE EXCEPT AREAS OF LANDOWNER-IMPOSED DEVELOPMENT RESTRICTION.


BASE MAP: NYSGIS "LATEST ORTHOIMAGERY" ONLINE SERVICE LAYER.
 DATA SOURCES: TRC, NYSGIS.

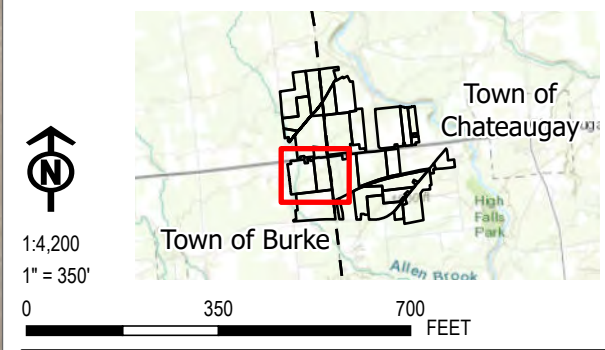

PROJECT:		BROOKSIDE SOLAR LLC TOWNS OF BURKE & CHATEAUGAY FRANKLIN COUNTY, NY	
TITLE:		DELINEATED SURFACE WATER	
DRAWN BY:	P. JACQUES	PROJ. NO.:	373210
CHECKED BY:	J. FREDENBURG	FIGURE 13-3 Sheet 6 of 11	
APPROVED BY:	H. EFFLER		
DATE:	JULY 2022		

215 GREENFIELD PKWY, STE 102
 LIVERPOOL, NY 13088



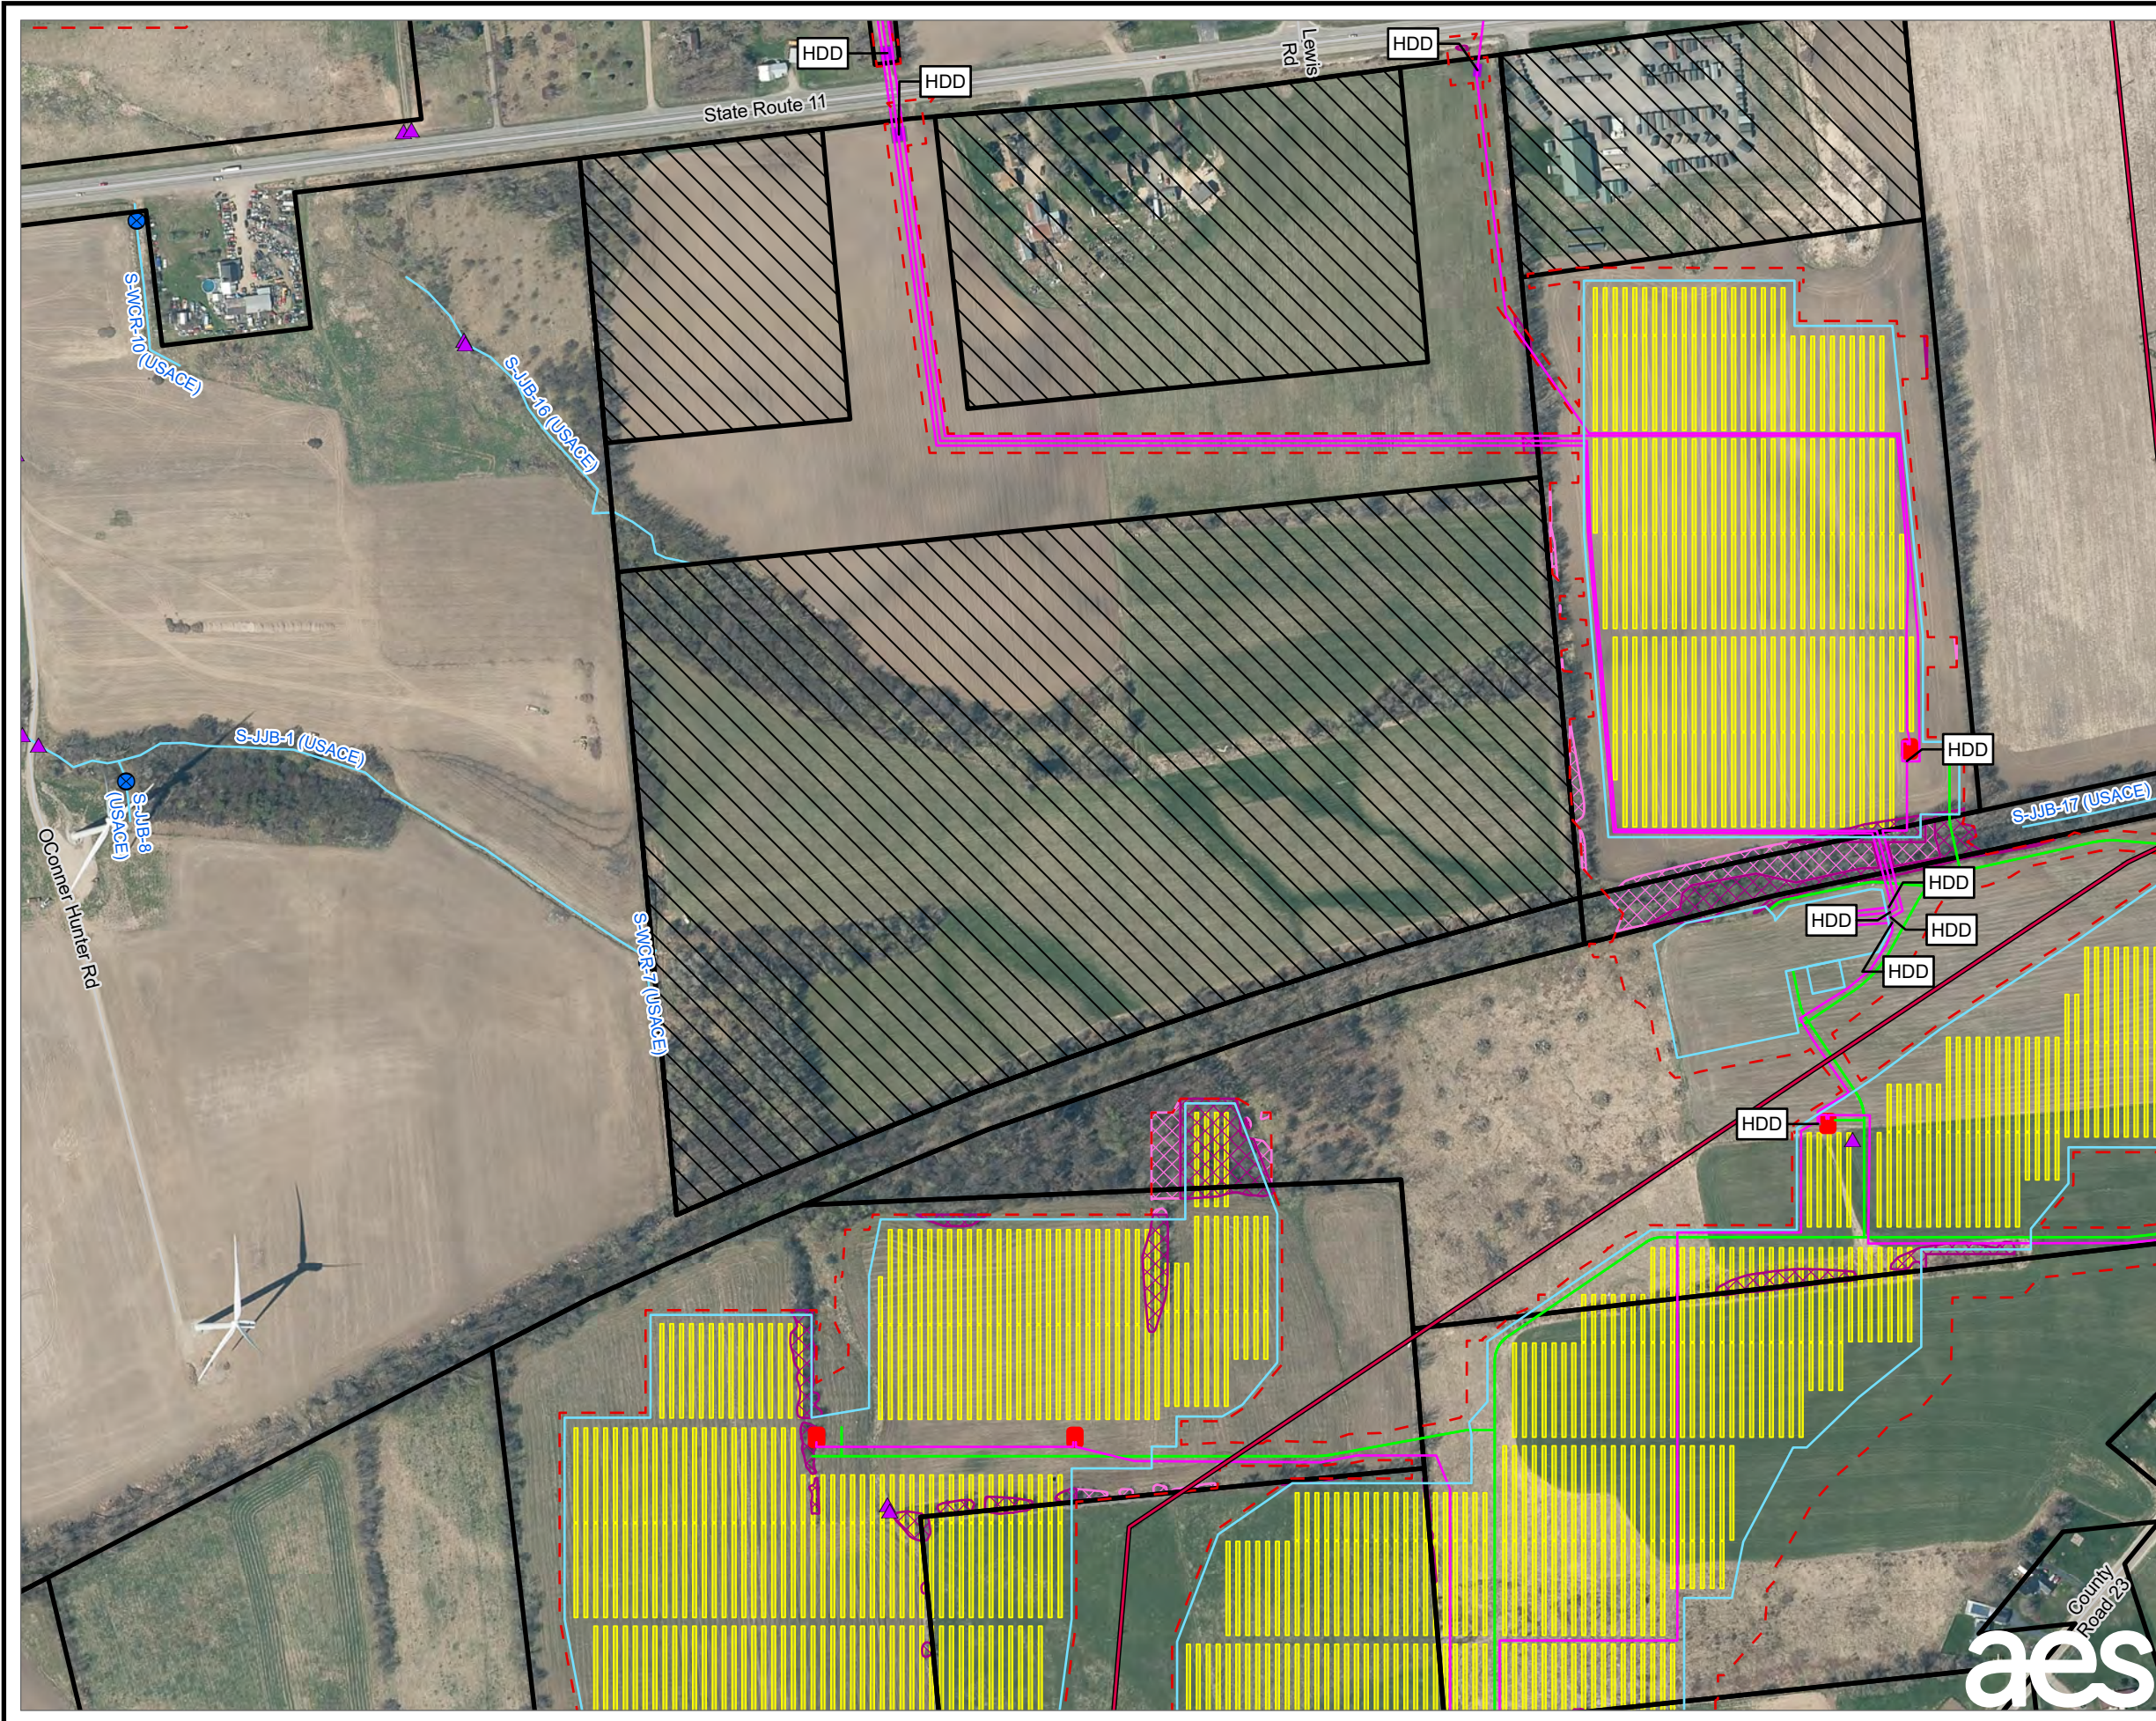


- LEGEND**
- EXISTING 115 KV TRANSMISSION LINE
 - PROPOSED ACCESS ROAD
 - PROPOSED UNDERGROUND COLLECTION LINE
 - LIMIT OF DISTURBANCE
 - PROPOSED FENCE
 - PROPOSED INVERTER
 - PROPOSED HDD LOCATIONS
 - PROPOSED SOLAR PANEL ARRAY
 - TREE CLEARING
 - SELECTIVE TREE CLEARING
 - LANDOWNER-IMPOSED DEVELOPMENT RESTRICTION AREA
 - FACILITY SITE
 - ▲ EXISTING CULVERT
 - ⊗ STREAM PLOT
 - USACE JURISDICTIONAL STREAM
 - NYSDEC 50FT STREAM BUFFER
 - TOWN BOUNDARY

NOTES:


1. THIS FIGURE IS DESIGNED TO BE VIEWED OR PRINTED IN COLOR AT 11X17.
2. NON-CONTIGUOUS PORTIONS OF FACILITY PARCELS WHICH ARE NOT CONTROLLED FOR USE AS PART OF THE FACILITY ARE NOT SHOWN ON THIS MAP.
3. THE SURFACE WATER STUDY AREA CONSISTS OF THE FACILITY SITE EXCEPT AREAS OF LANDOWNER-IMPOSED DEVELOPMENT RESTRICTION.

BASE MAP: NYSGIS "LATEST ORTHOIMAGERY" ONLINE SERVICE LAYER.
 DATA SOURCES: TRC, NYSGIS.

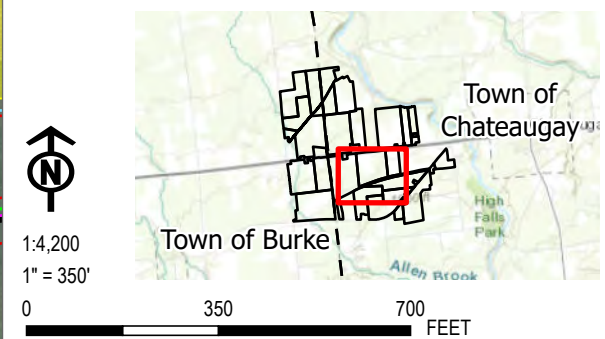

PROJECT:		BROOKSIDE SOLAR LLC TOWNS OF BURKE & CHATEAUGAY FRANKLIN COUNTY, NY	
TITLE:		DELINEATED SURFACE WATER	
DRAWN BY:	P. JACQUES	PROJ. NO.:	373210
CHECKED BY:	J. FREDENBURG	FIGURE 13-3 Sheet 7 of 11	
APPROVED BY:	H. EFFLER		
DATE:	JULY 2022	215 GREENFIELD PKWY, STE 102 LIVERPOOL, NY 13088	



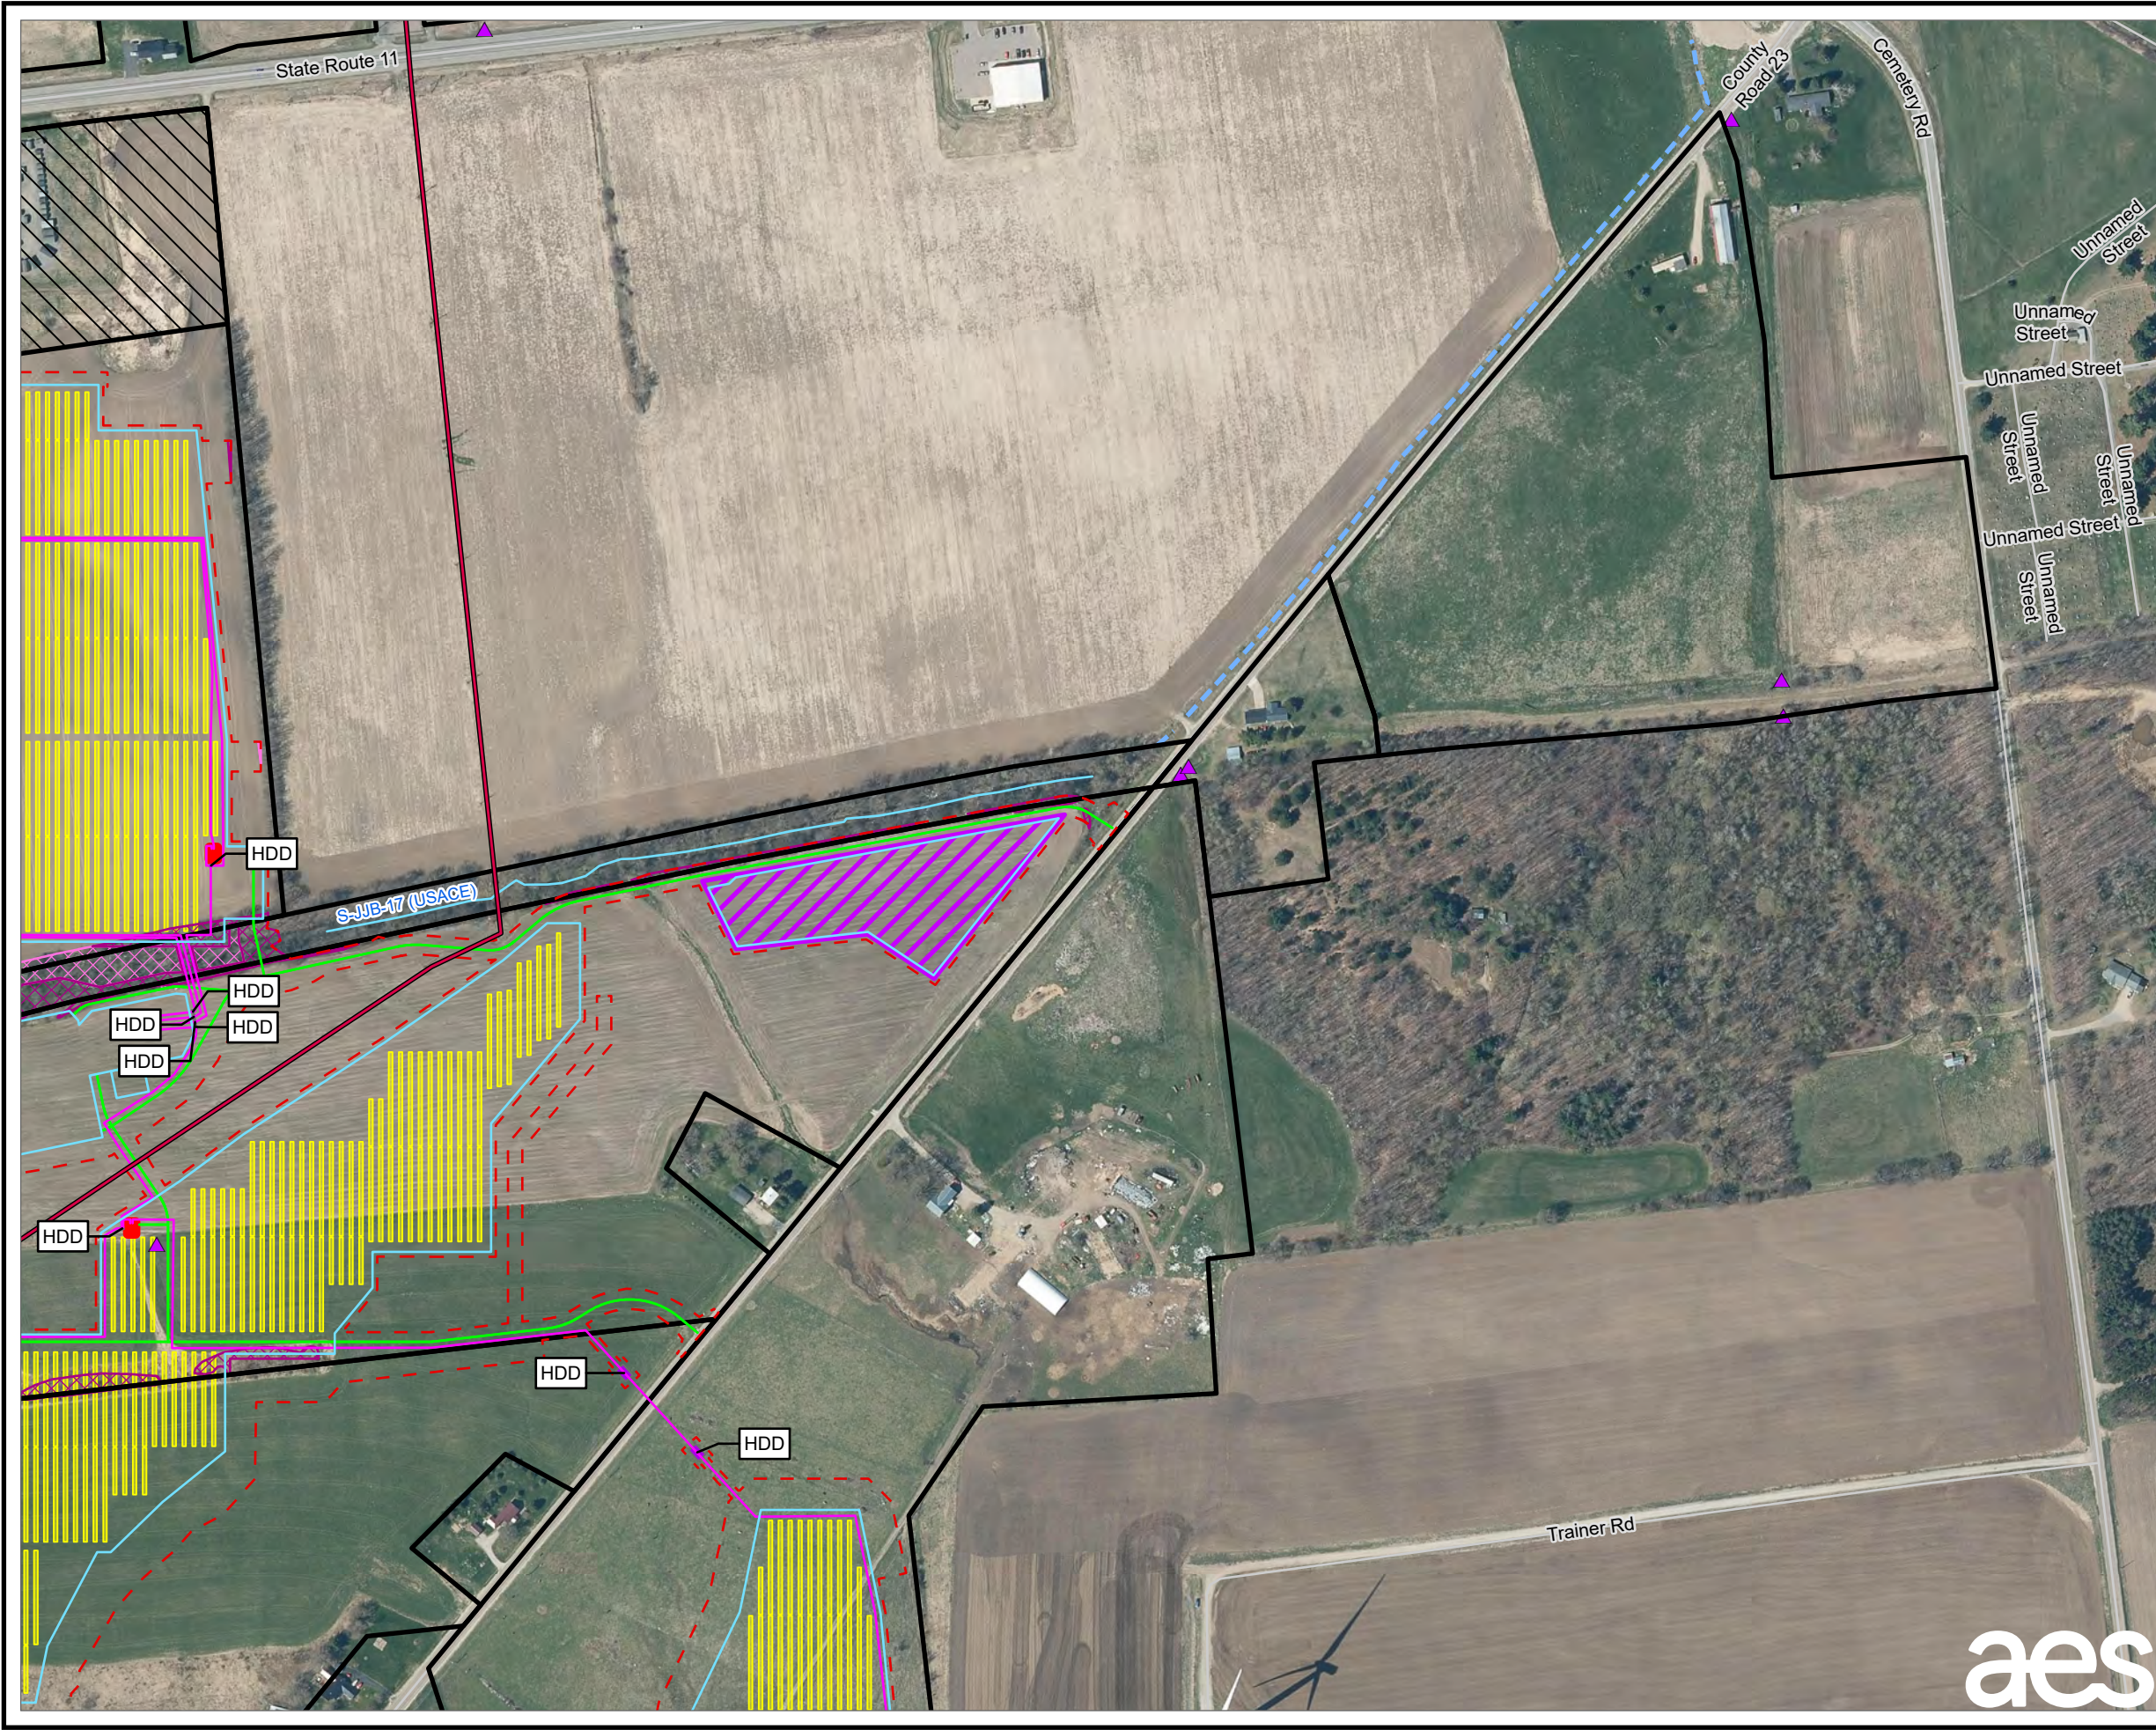


LEGEND

- EXISTING 115 KV TRANSMISSION LINE
- PROPOSED ACCESS ROAD
- PROPOSED UNDERGROUND COLLECTION LINE
- LIMIT OF DISTURBANCE
- PROPOSED FENCE
- PROPOSED INVERTER
- PROPOSED LAYDOWN YARD
- PROPOSED HDD LOCATIONS
- PROPOSED SOLAR PANEL ARRAY
- TREE CLEARING
- SELECTIVE TREE CLEARING
- LANDOWNER-IMPOSED DEVELOPMENT RESTRICTION AREA
- FACILITY SITE
- ▲ EXISTING CULVERT
- USACE JURISDICTIONAL STREAM
- NYSDEC 50FT STREAM BUFFER
- - - APPROXIMATED STREAM
- TOWN BOUNDARY

NOTES:


1. THIS FIGURE IS DESIGNED TO BE VIEWED OR PRINTED IN COLOR AT 11X17.
2. NON-CONTIGUOUS PORTIONS OF FACILITY PARCELS WHICH ARE NOT CONTROLLED FOR USE AS PART OF THE FACILITY ARE NOT SHOWN ON THIS MAP.
3. THE SURFACE WATER STUDY AREA CONSISTS OF THE FACILITY SITE EXCEPT AREAS OF LANDOWNER-IMPOSED DEVELOPMENT RESTRICTION.

BASE MAP: NYSGIS "LATEST ORTHOIMAGERY" ONLINE SERVICE LAYER.
 DATA SOURCES: TRC, NYSGIS.

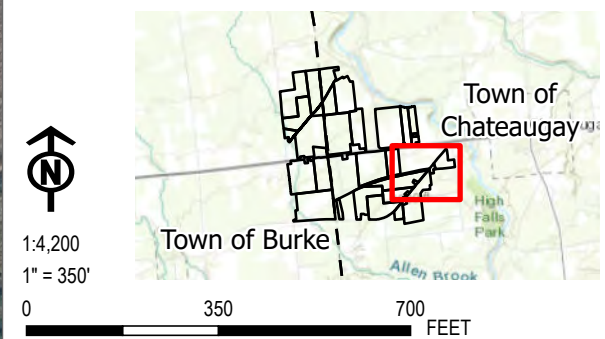

PROJECT:		BROOKSIDE SOLAR LLC TOWNS OF BURKE & CHATEAUGAY FRANKLIN COUNTY, NY	
TITLE:		DELINEATED SURFACE WATER	
DRAWN BY:	P. JACQUES	PROJ. NO.:	373210
CHECKED BY:	J. FREDENBURG	FIGURE 13-3 Sheet 8 of 11	
APPROVED BY:	H. EFFLER		
DATE:	JULY 2022	215 GREENFIELD PKWY, STE 102 LIVERPOOL, NY 13088	



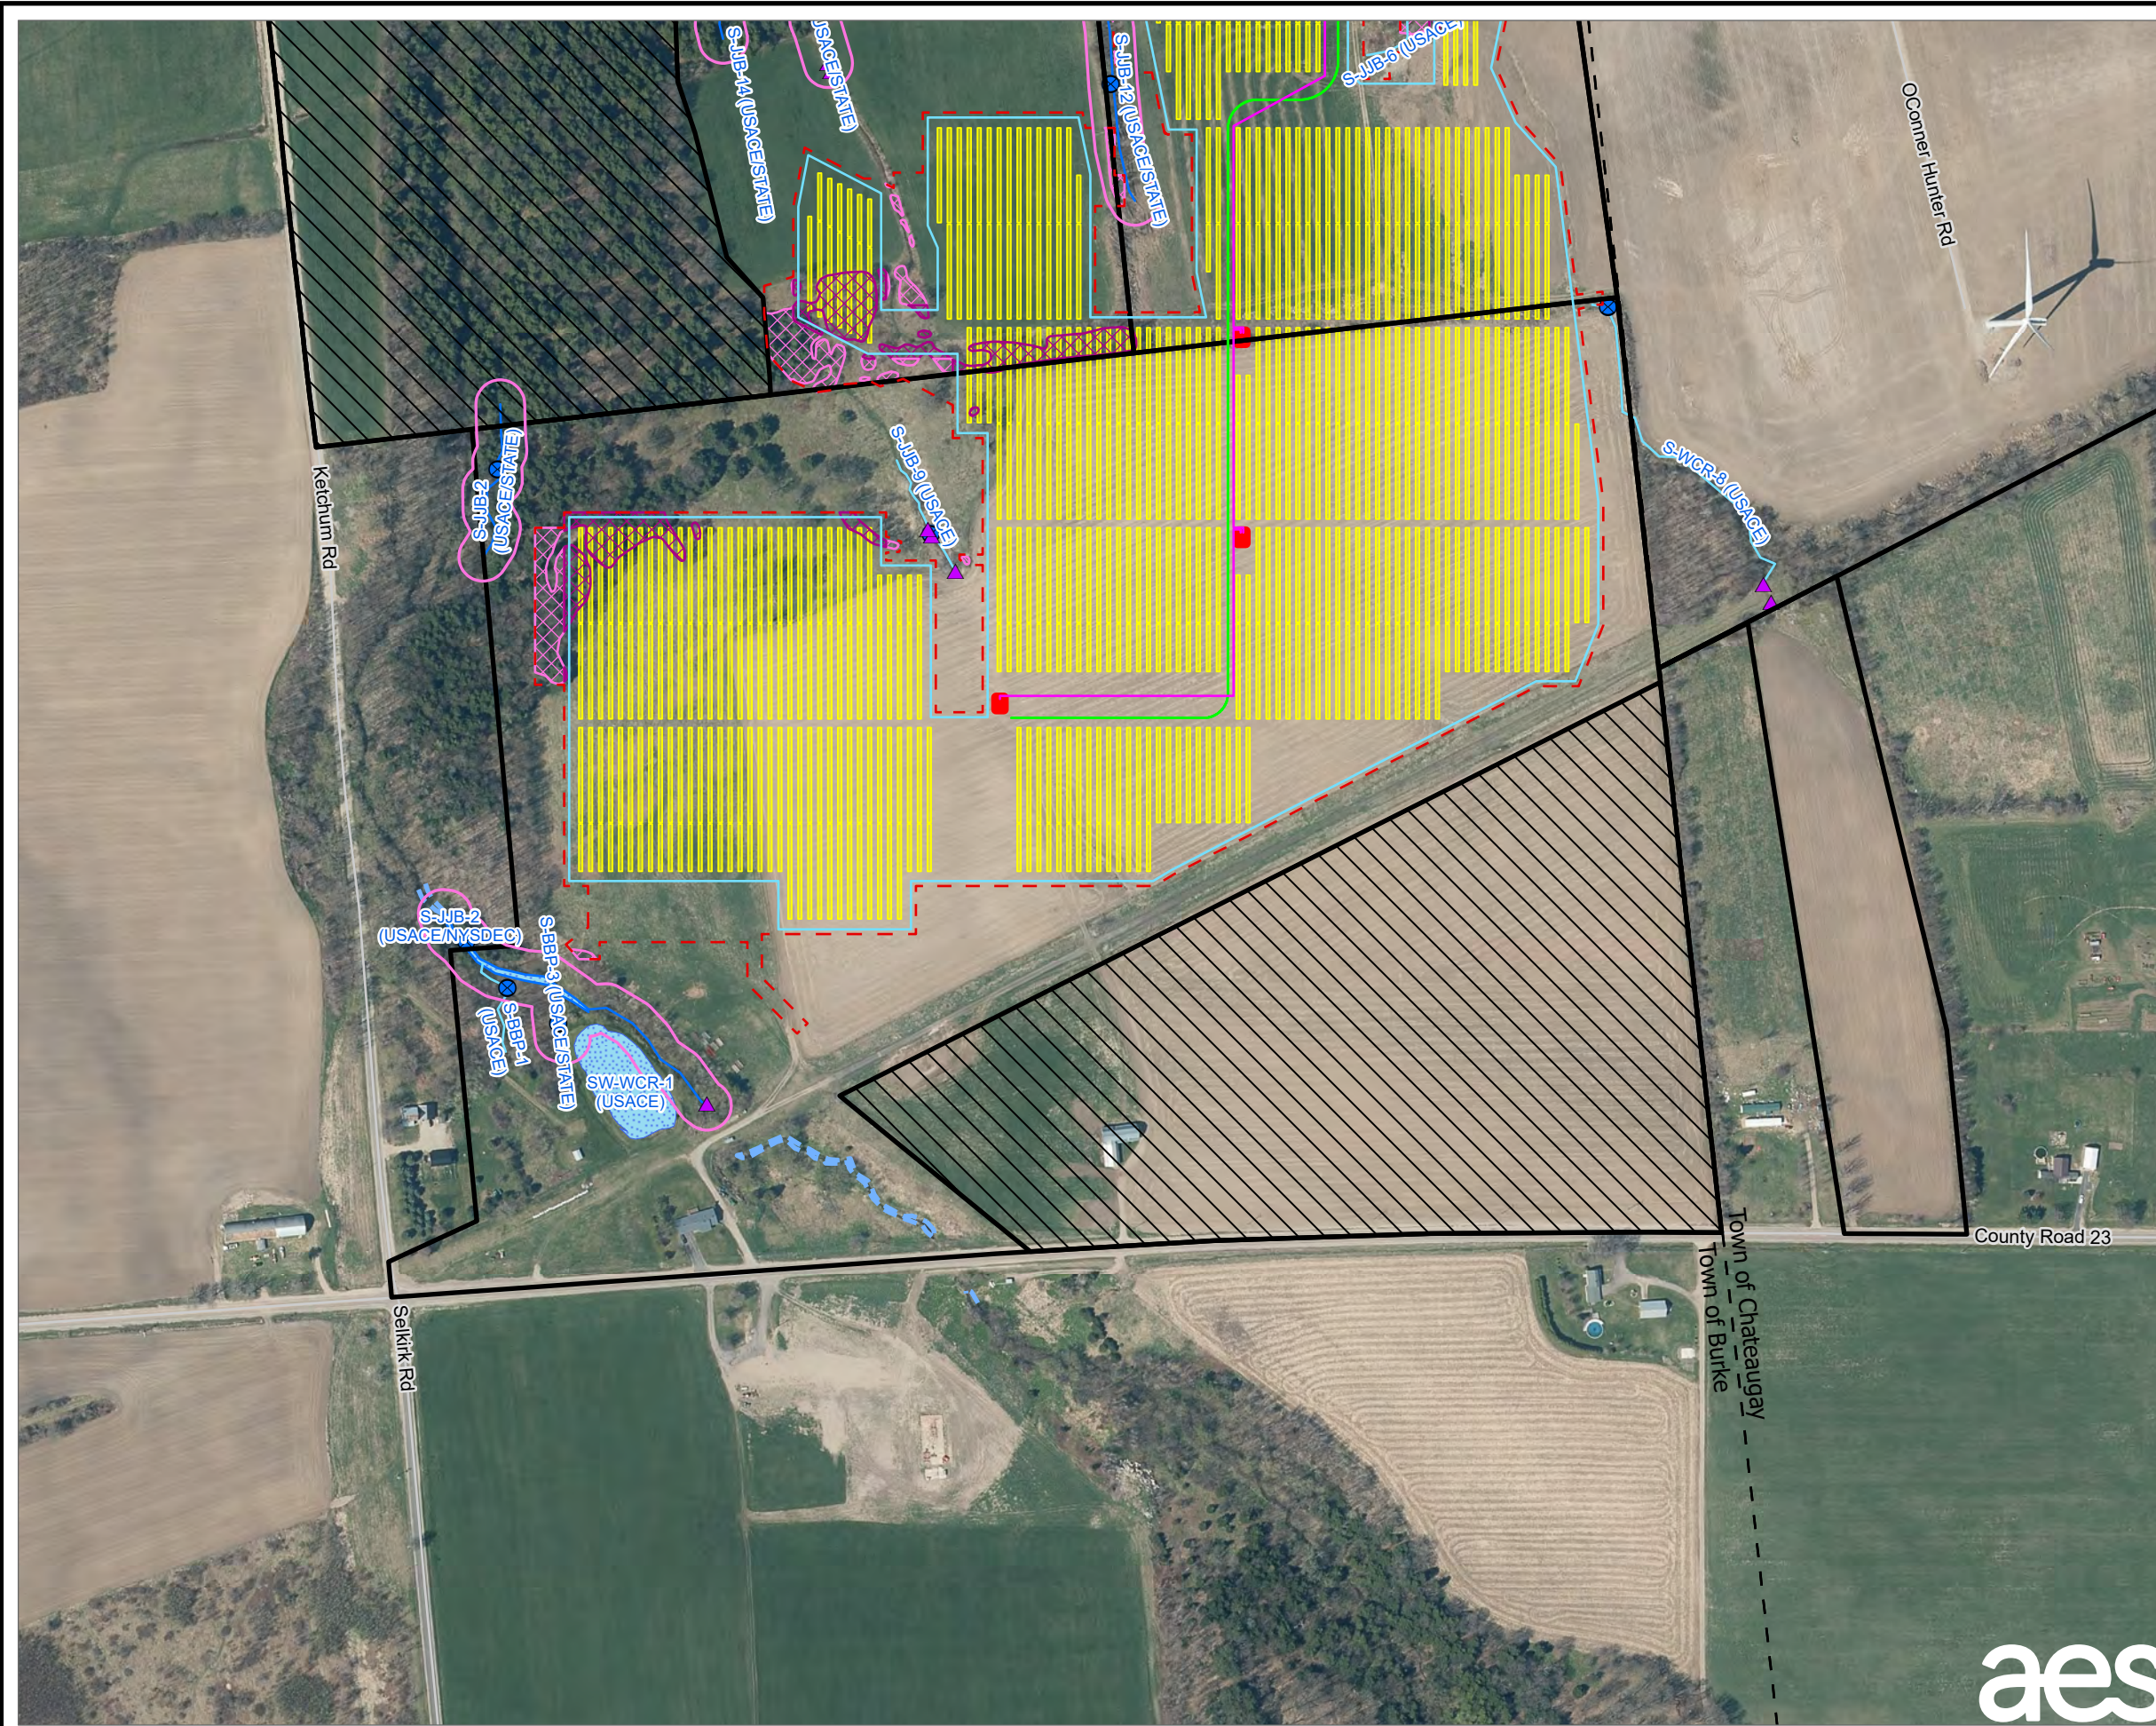


- LEGEND**
- PROPOSED ACCESS ROAD
 - PROPOSED UNDERGROUND COLLECTION LINE
 - LIMIT OF DISTURBANCE
 - PROPOSED FENCE
 - PROPOSED INVERTER
 - PROPOSED SOLAR PANEL ARRAY
 - TREE CLEARING
 - SELECTIVE TREE CLEARING
 - LANDOWNER-IMPOSED DEVELOPMENT RESTRICTION AREA
 - FACILITY SITE
 - ▲ EXISTING CULVERT
 - STREAM PLOT
 - USACE JURISDICTIONAL STREAM
 - USACE/STATE JURISDICTIONAL STREAM
 - NYSDEC 50FT STREAM BUFFER
 - DELINEATED SURFACE WATER
 - APPROXIMATED STREAM
 - TOWN BOUNDARY

NOTES:

1. THIS FIGURE IS DESIGNED TO BE VIEWED OR PRINTED IN COLOR AT 11X17.
2. NON-CONTIGUOUS PORTIONS OF FACILITY PARCELS WHICH ARE NOT CONTROLLED FOR USE AS PART OF THE FACILITY ARE NOT SHOWN ON THIS MAP.
3. THE SURFACE WATER STUDY AREA CONSISTS OF THE FACILITY SITE EXCEPT AREAS OF LANDOWNER-IMPOSED DEVELOPMENT RESTRICTION.


BASE MAP: NYSGIS "LATEST ORTHOIMAGERY" ONLINE SERVICE LAYER.
 DATA SOURCES: TRC, NYSGIS.

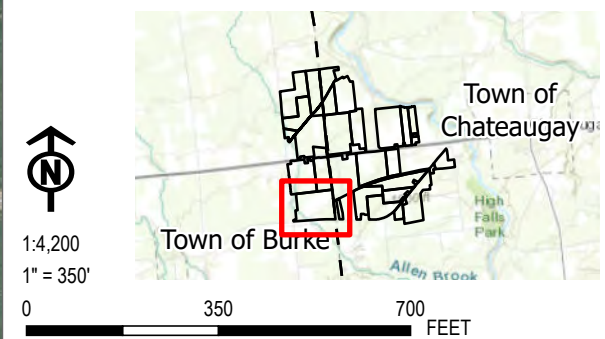

PROJECT:		BROOKSIDE SOLAR LLC TOWNS OF BURKE & CHATEAUGAY FRANKLIN COUNTY, NY	
TITLE:		DELINEATED SURFACE WATER	
DRAWN BY:	P. JACQUES	PROJ. NO.:	373210
CHECKED BY:	J. FREDENBURG	FIGURE 13-3 Sheet 9 of 11	
APPROVED BY:	H. EFFLER		
DATE:	JULY 2022		

TRC 215 GREENFIELD PKWY, STE 102
 LIVERPOOL, NY 13088



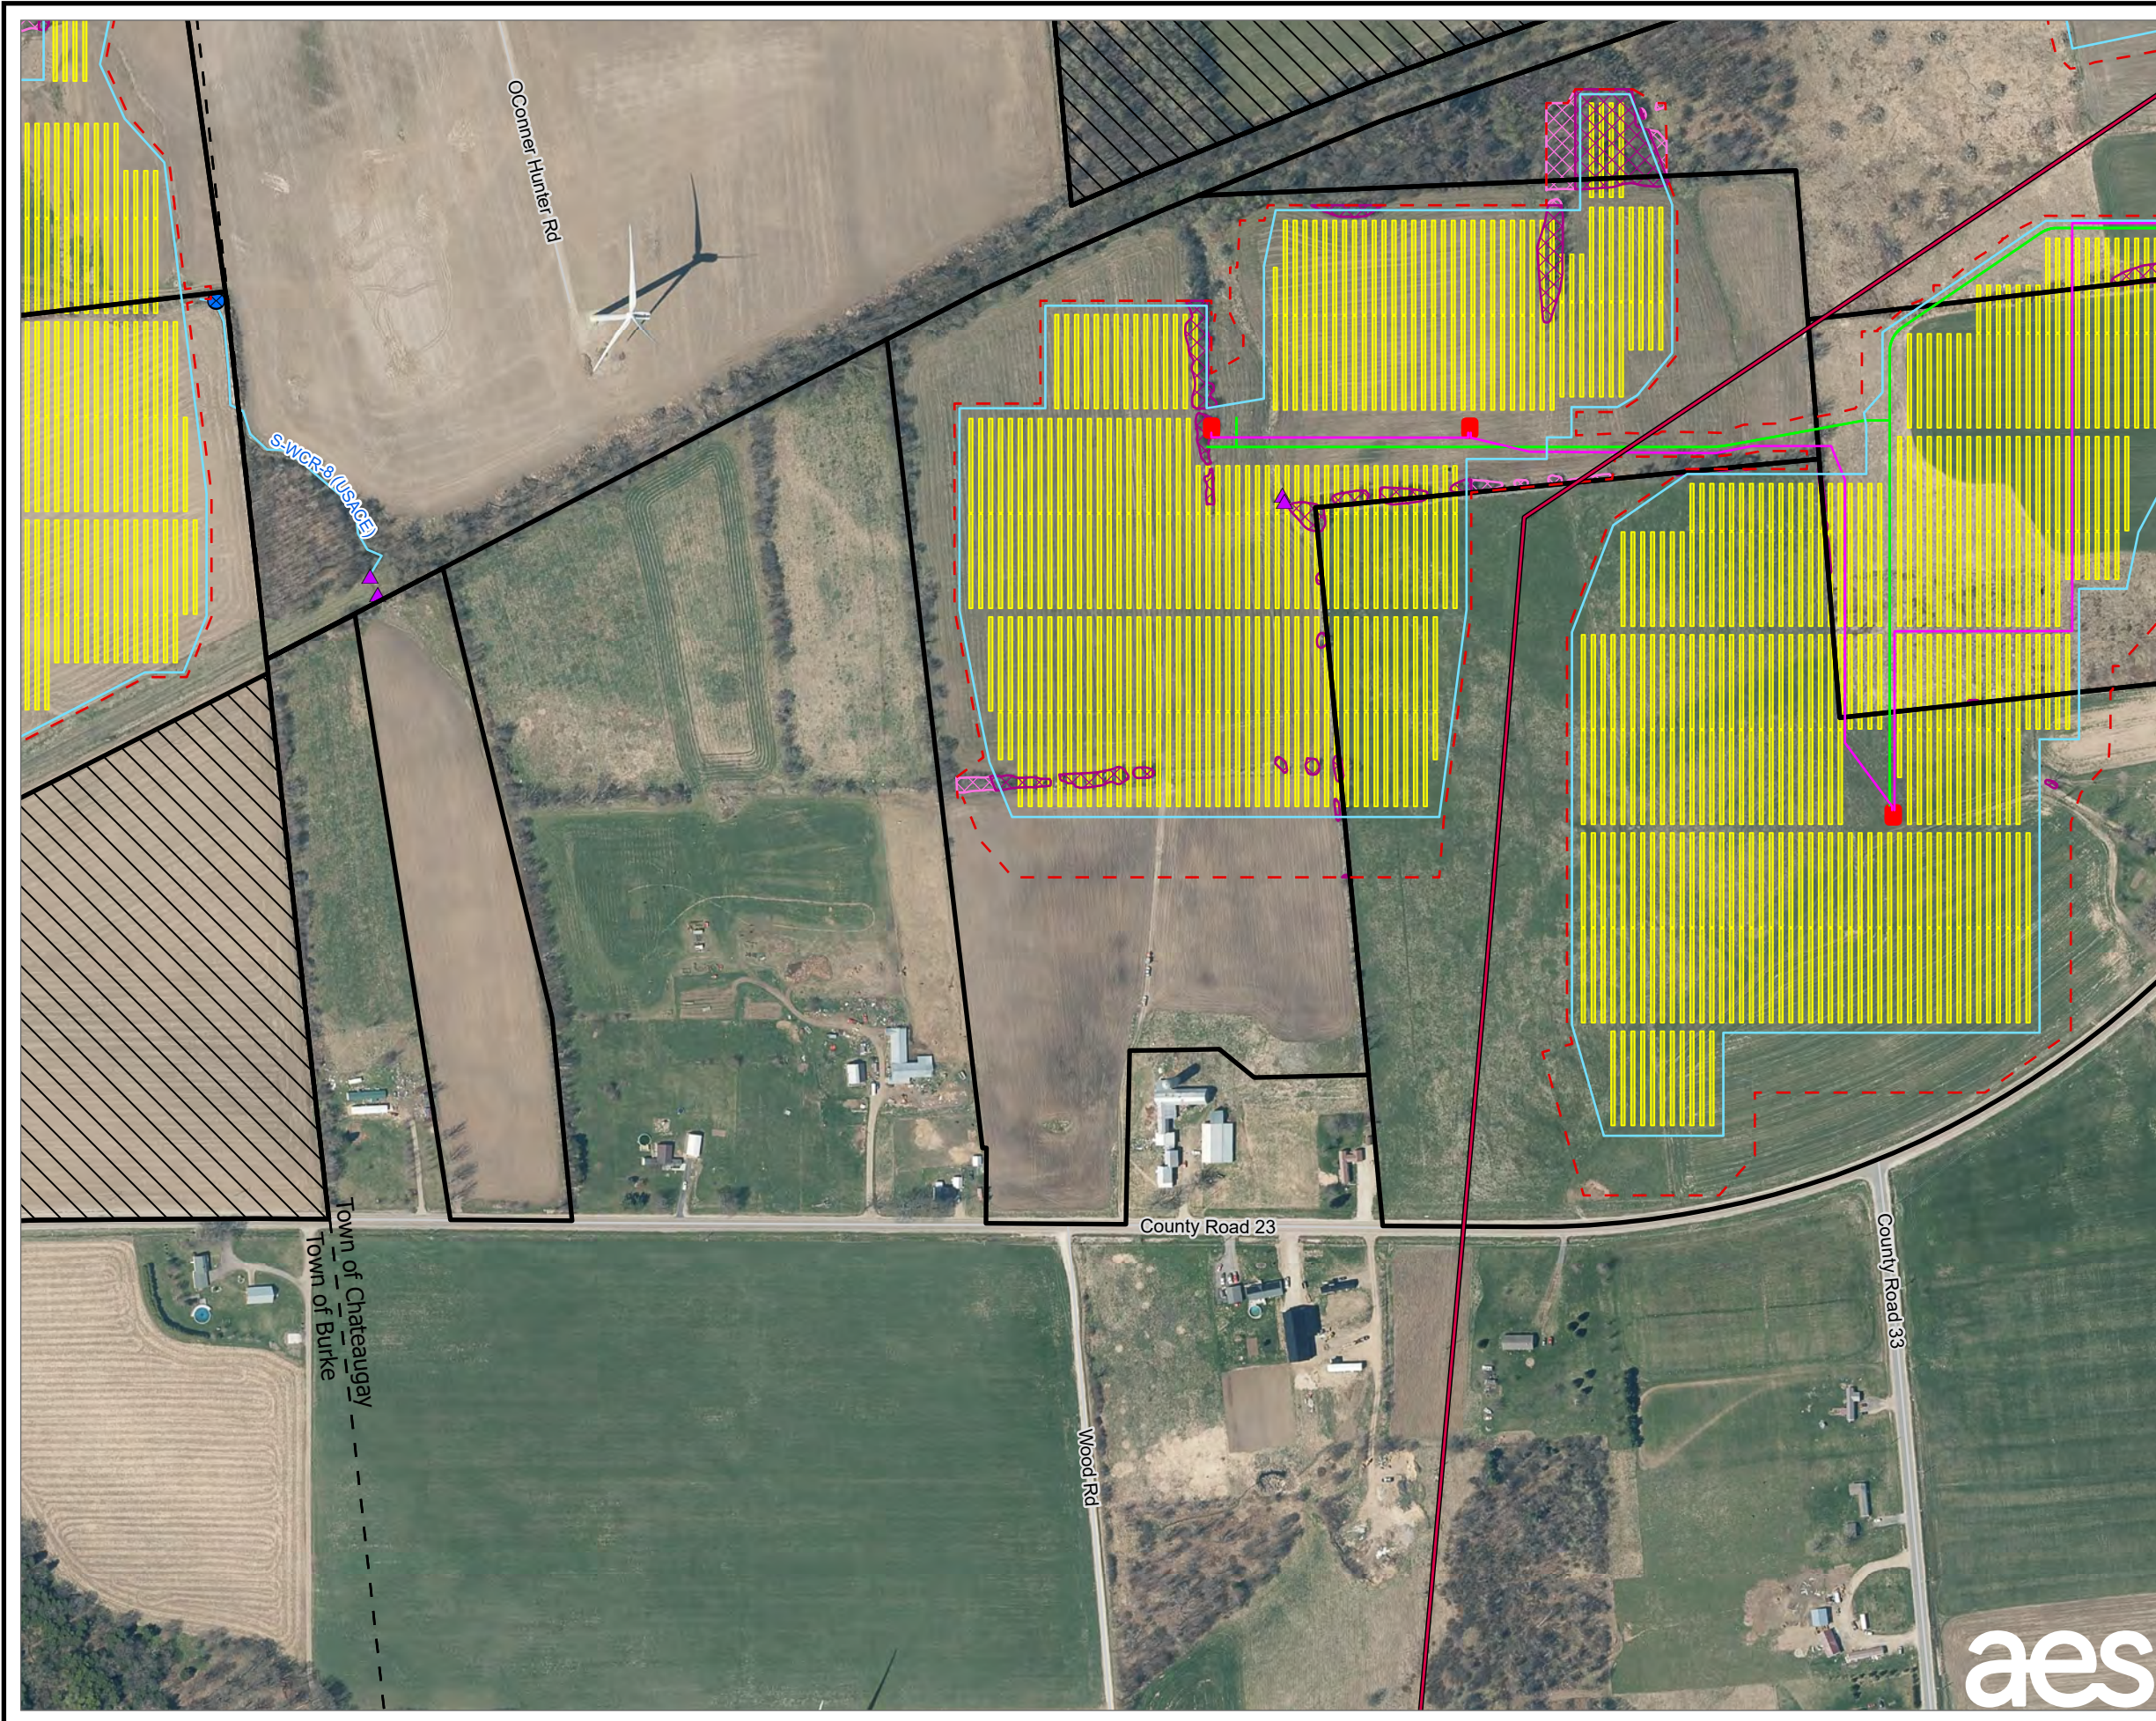


- LEGEND**
- EXISTING 115 KV TRANSMISSION LINE
 - PROPOSED ACCESS ROAD
 - PROPOSED UNDERGROUND COLLECTION LINE
 - LIMIT OF DISTURBANCE
 - PROPOSED FENCE
 - PROPOSED INVERTER
 - PROPOSED SOLAR PANEL ARRAY
 - TREE CLEARING
 - SELECTIVE TREE CLEARING
 - LANDOWNER-IMPOSED DEVELOPMENT RESTRICTION AREA
 - FACILITY SITE
 - ▲ EXISTING CULVERT
 - ⊗ STREAM PLOT
 - USACE JURISDICTIONAL STREAM
 - NYSDEC 50FT STREAM BUFFER
 - TOWN BOUNDARY


NOTES:

1. THIS FIGURE IS DESIGNED TO BE VIEWED OR PRINTED IN COLOR AT 11X17.
2. NON-CONTIGUOUS PORTIONS OF FACILITY PARCELS WHICH ARE NOT CONTROLLED FOR USE AS PART OF THE FACILITY ARE NOT SHOWN ON THIS MAP.
3. THE SURFACE WATER STUDY AREA CONSISTS OF THE FACILITY SITE EXCEPT AREAS OF LANDOWNER-IMPOSED DEVELOPMENT RESTRICTION.

BASE MAP: NYSGIS "LATEST ORTHOIMAGERY" ONLINE SERVICE LAYER.
 DATA SOURCES: TRC, NYSGIS.

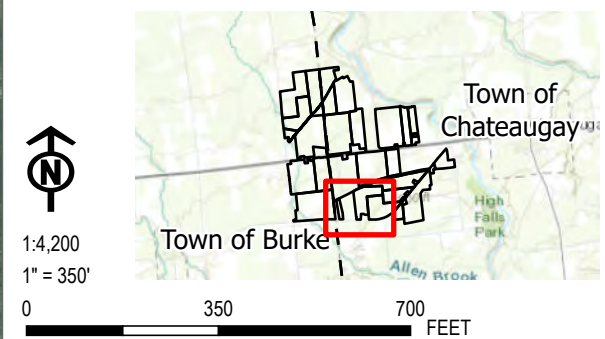

PROJECT:		BROOKSIDE SOLAR LLC TOWNS OF BURKE & CHATEAUGAY FRANKLIN COUNTY, NY	
TITLE:		DELINEATED SURFACE WATER	
<small>DRAWN BY:</small>	P. JACQUES	<small>PROJ. NO.:</small>	373210
<small>CHECKED BY:</small>	J. FREDENBURG	FIGURE 13-3 Sheet 10 of 11	
<small>APPROVED BY:</small>	H. EFFLER		
<small>DATE:</small>	JULY 2022		

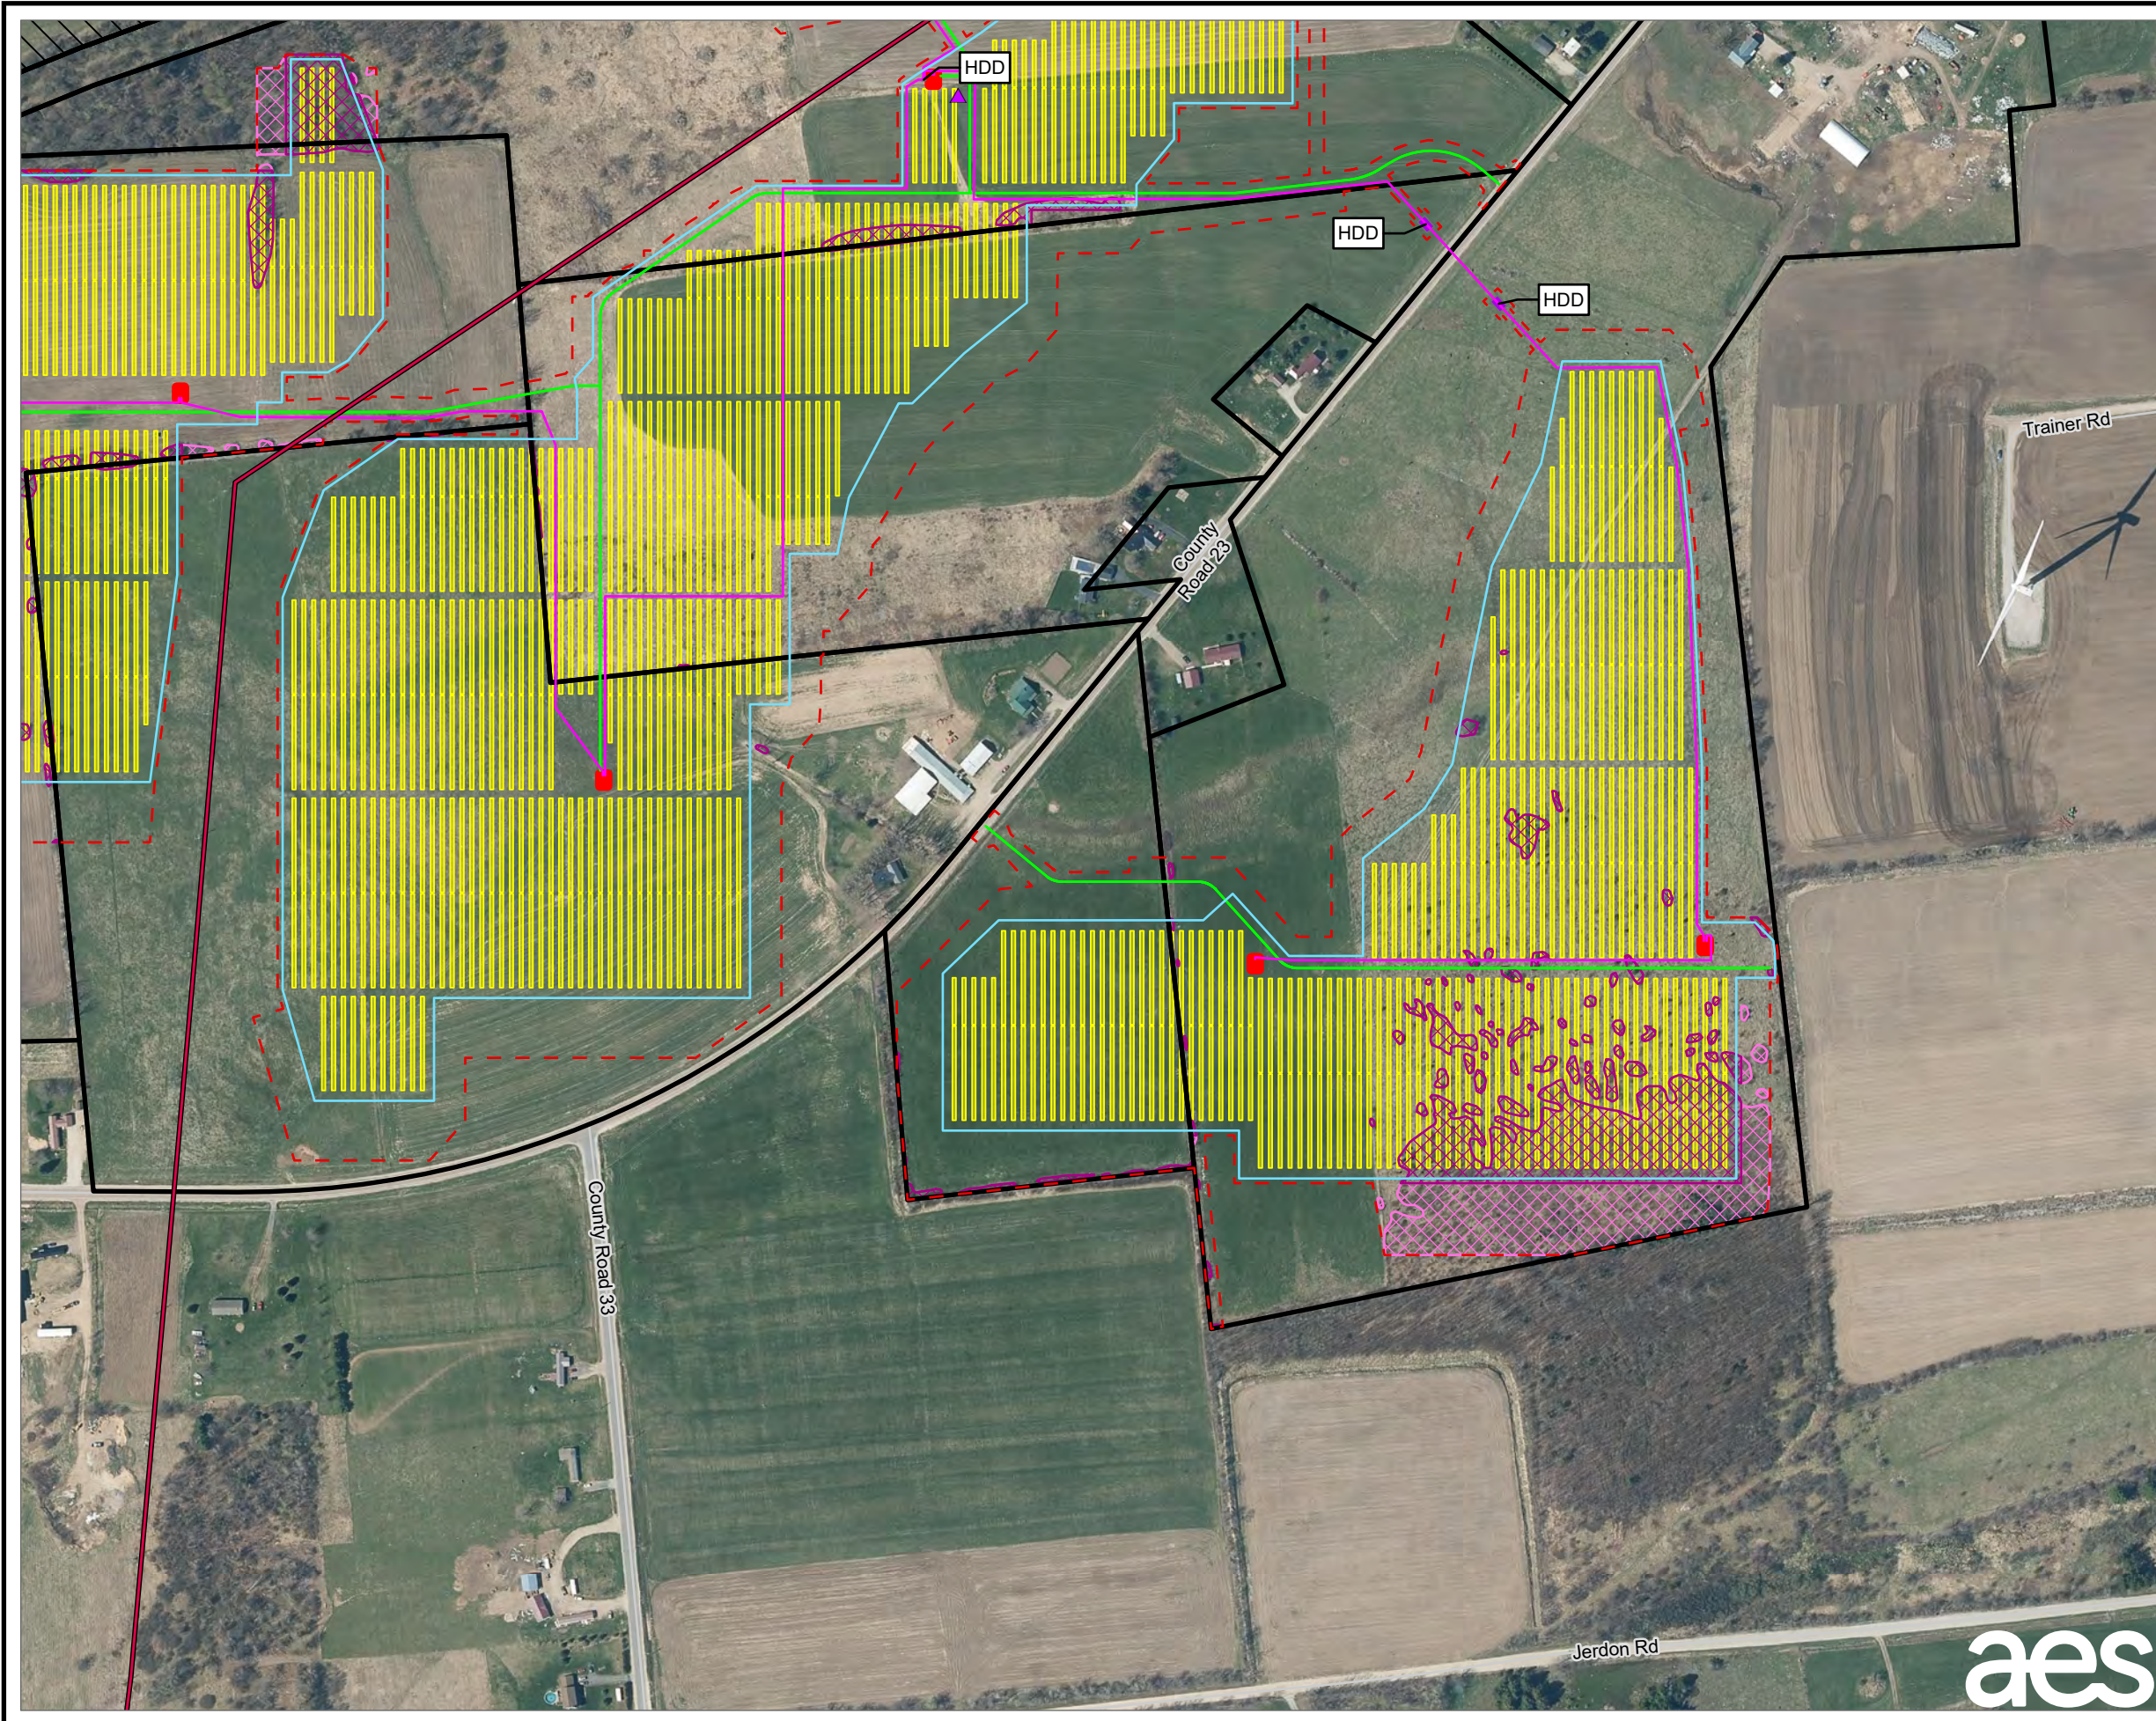


- LEGEND**
- EXISTING 115 KV TRANSMISSION LINE
 - PROPOSED ACCESS ROAD
 - PROPOSED UNDERGROUND COLLECTION LINE
 - LIMIT OF DISTURBANCE
 - PROPOSED FENCE
 - PROPOSED INVERTER
 - PROPOSED HDD LOCATIONS
 - PROPOSED SOLAR PANEL ARRAY
 - TREE CLEARING
 - SELECTIVE TREE CLEARING
 - LANDOWNER-IMPOSED DEVELOPMENT RESTRICTION AREA
 - FACILITY SITE
 - ▲ EXISTING CULVERT
 - NYSDEC 50FT STREAM BUFFER
 - TOWN BOUNDARY

NOTES:

1. THIS FIGURE IS DESIGNED TO BE VIEWED OR PRINTED IN COLOR AT 11X17.
2. NON-CONTIGUOUS PORTIONS OF FACILITY PARCELS WHICH ARE NOT CONTROLLED FOR USE AS PART OF THE FACILITY ARE NOT SHOWN ON THIS MAP.
3. THE SURFACE WATER STUDY AREA CONSISTS OF THE FACILITY SITE EXCEPT AREAS OF LANDOWNER-IMPOSED DEVELOPMENT RESTRICTION.

BASE MAP: NYSGIS "LATEST ORTHOIMAGERY" ONLINE SERVICE LAYER.
 DATA SOURCES: TRC, NYSGIS.

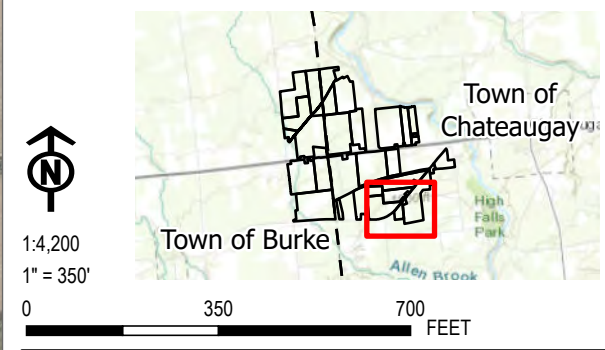

PROJECT:		BROOKSIDE SOLAR LLC TOWNS OF BURKE & CHATEAUGAY FRANKLIN COUNTY, NY	
TITLE:		DELINEATED SURFACE WATER	
DRAWN BY:	P. JACQUES	PROJ. NO.:	373210
CHECKED BY:	J. FREDENBURG	FIGURE 13-3 Sheet 11 of 11	
APPROVED BY:	H. EFFLER		
DATE:	JULY 2022	215 GREENFIELD PKWY, STE 102 LIVERPOOL, NY 13088	

