



Figure 24-1. Setbacks - Revision 1

Agricola Wind Project

Towns of Venice and Scipio,
Cayuga County, New York


Article VIII Supplement
Matter No. 23-03002

- Receptor
- Residential Structure
- Other Structure
- Sound Contour
- 45 dBA
- 50 dBA
- 55 dBA
- Setback
- 1.1x Tip Height
- 1.5x Tip Height
- 2.0x Tip Height
- 2.5x Tip Height
- Participating Parcel - REDACTED
- Potentially Participating Parcel - REDACTED
- Non-Participating Parcel
- Facility Component
- Wind Turbine
- Access Road
- Underground Collection Line
- Facility Site

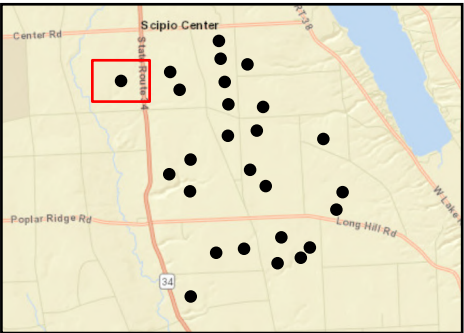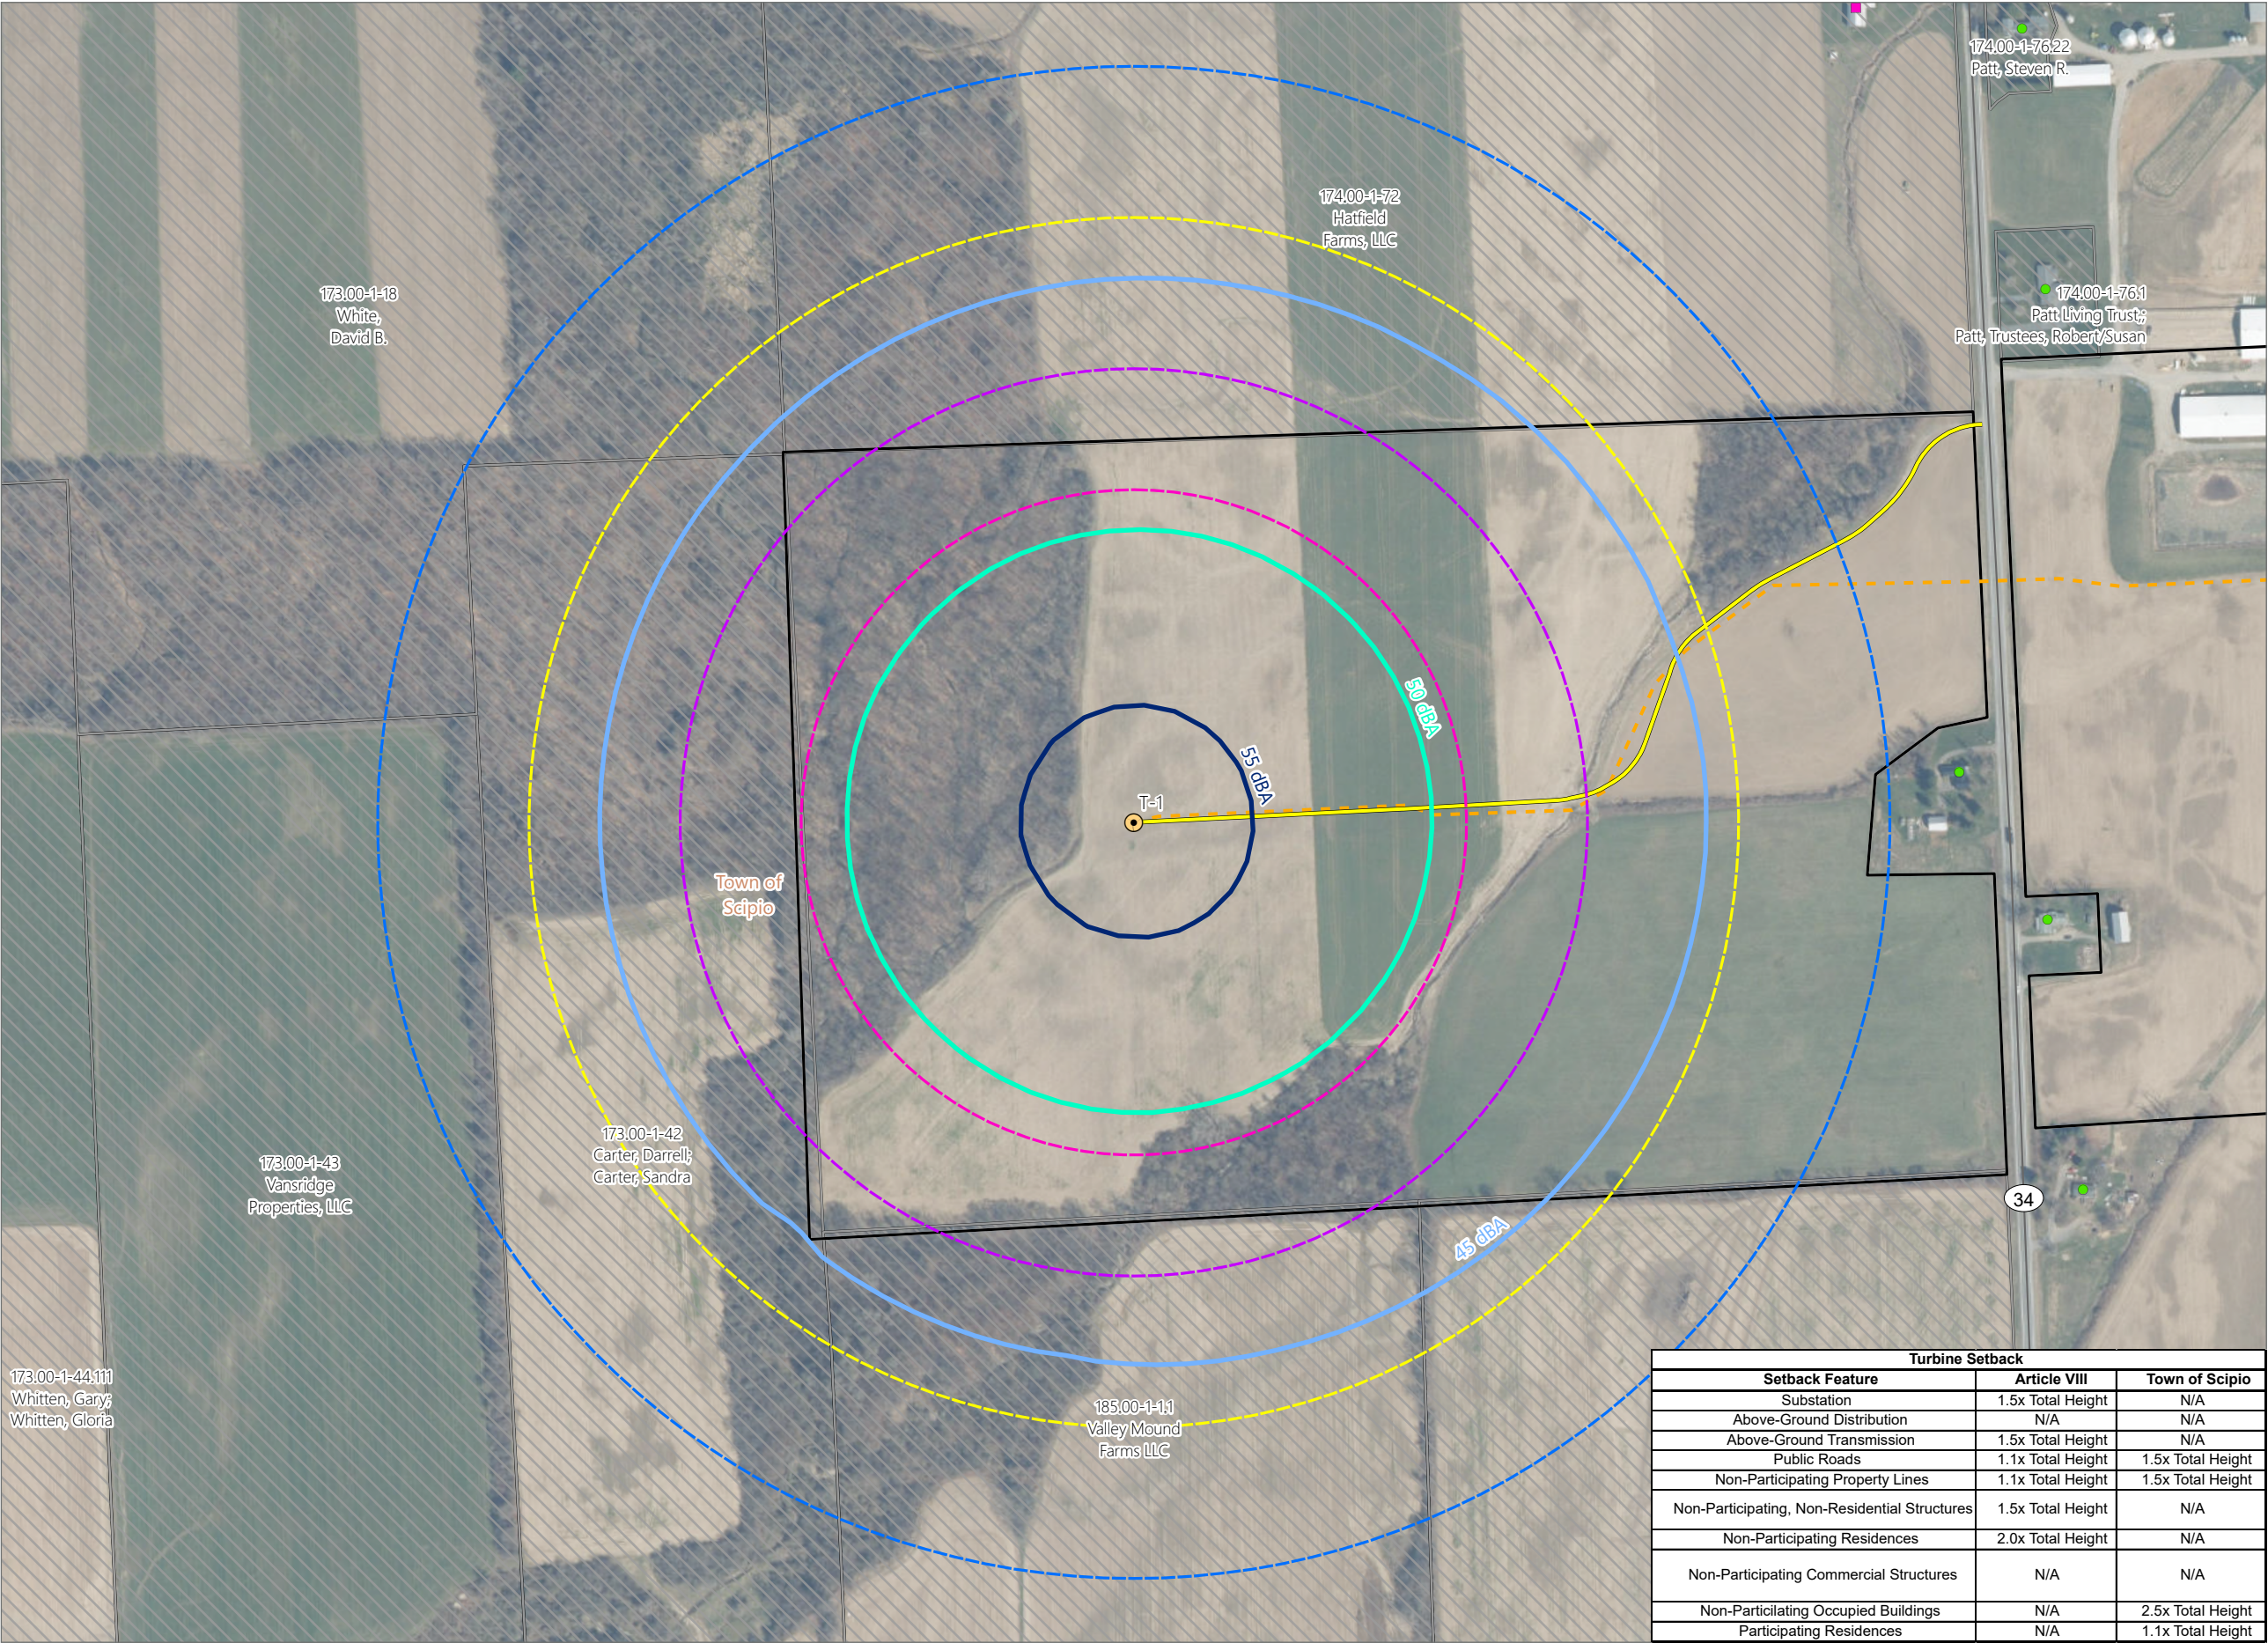

Turbine Setback		
Setback Feature	Article VIII	Town of Scipio
Substation	1.5x Total Height	N/A
Above-Ground Distribution	N/A	N/A
Above-Ground Transmission	1.5x Total Height	N/A
Public Roads	1.1x Total Height	1.5x Total Height
Non-Participating Property Lines	1.1x Total Height	1.5x Total Height
Non-Participating, Non-Residential Structures	1.5x Total Height	N/A
Non-Participating Residences	2.0x Total Height	N/A
Non-Participating Commercial Structures	N/A	N/A
Non-Participating Occupied Buildings	N/A	2.5x Total Height
Participating Residences	N/A	1.1x Total Height

Figure 24-1. Setbacks - Revision 1

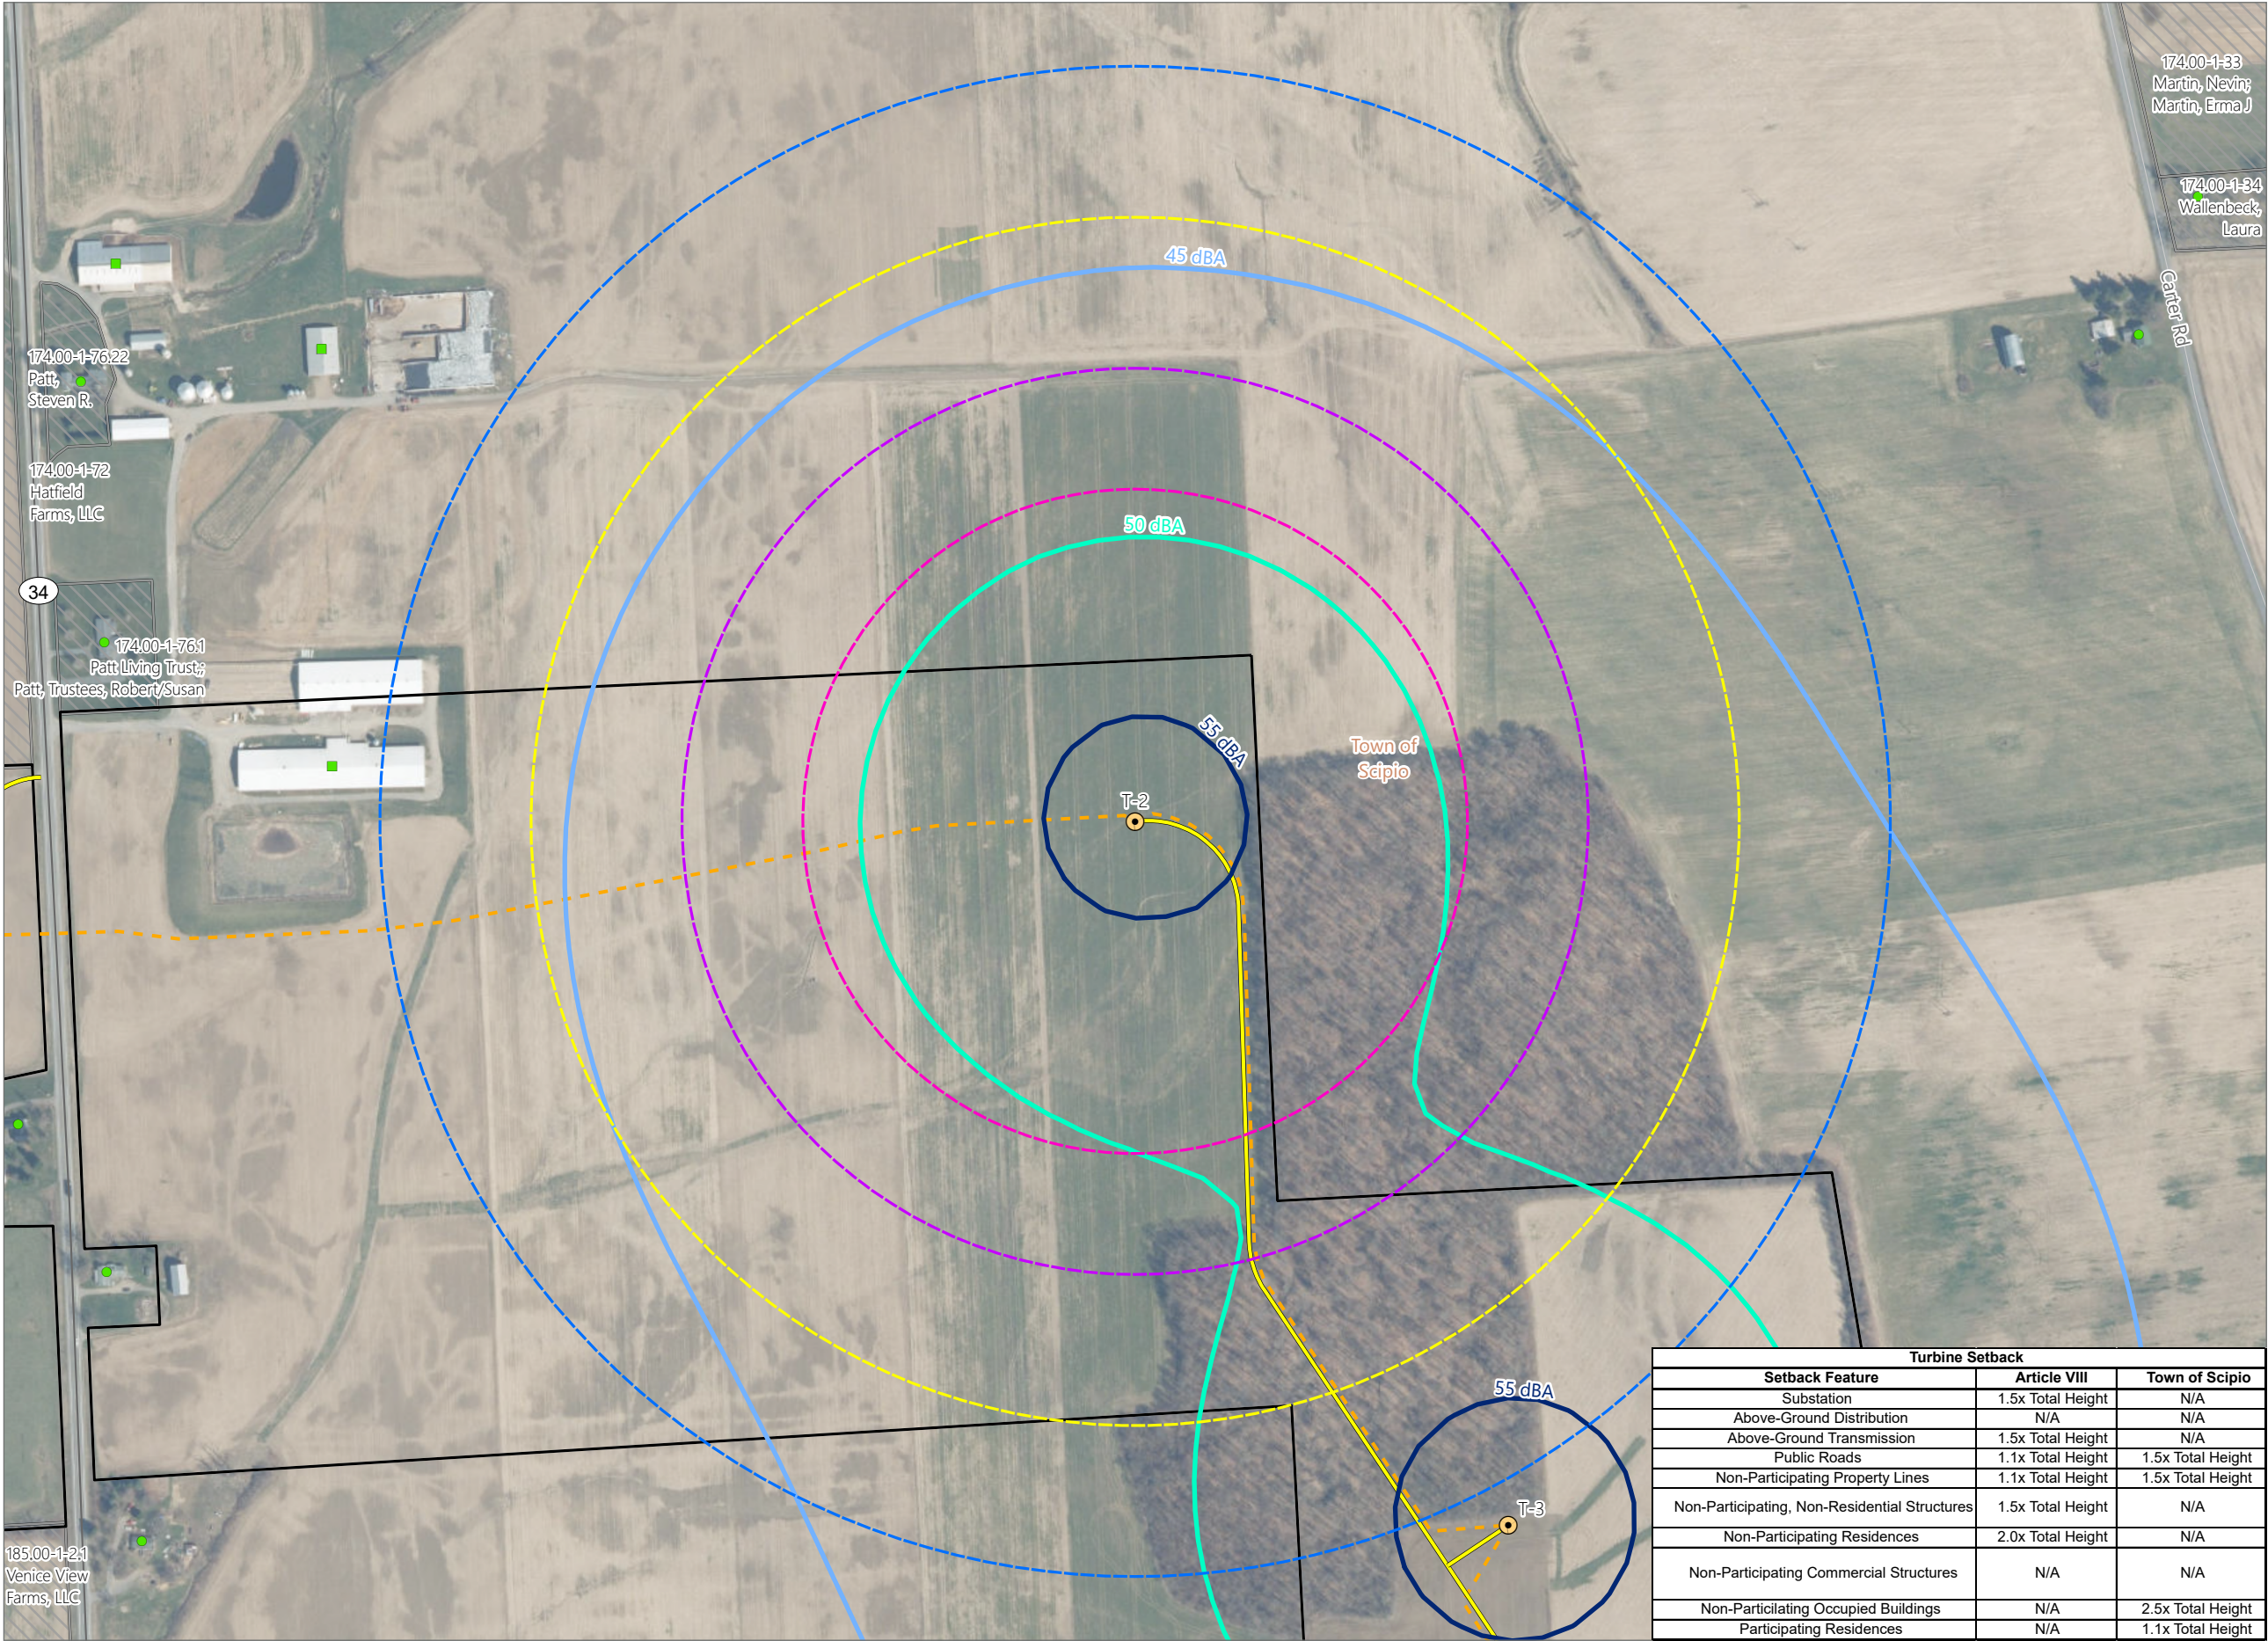


Agricola Wind Project


Towns of Venice and Scipio,
Cayuga County, New York

Article VIII Supplement
Matter No. 23-03002

- Receptor
- Residential Structure
 - Commercial Structure
- Sound Contour
- 45 dBA
 - 50 dBA
 - 55 dBA
- Setback
- 1.1x Tip Height
 - 1.5x Tip Height
 - 2.0x Tip Height
 - 2.5x Tip Height
 - Participating Parcel - REDACTED
 - Potentially Participating Parcel - REDACTED
 - Non-Participating Parcel
- Facility Component
- Wind Turbine
 - Access Road
 - Underground Collection Line
 - Facility Site

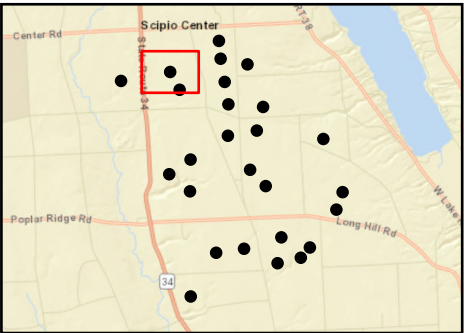


Sheet 2 of 26

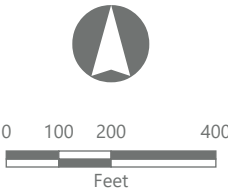

Prepared February 3, 2025
Basemap: NYSDOP "2023" orthoimagery map service

Turbine Setback		
Setback Feature	Article VIII	Town of Scipio
Substation	1.5x Total Height	N/A
Above-Ground Distribution	N/A	N/A
Above-Ground Transmission	1.5x Total Height	N/A
Public Roads	1.1x Total Height	1.5x Total Height
Non-Participating Property Lines	1.1x Total Height	1.5x Total Height
Non-Participating, Non-Residential Structures	1.5x Total Height	N/A
Non-Participating Residences	2.0x Total Height	N/A
Non-Participating Commercial Structures	N/A	N/A
Non-Participating Occupied Buildings	N/A	2.5x Total Height
Participating Residences	N/A	1.1x Total Height

Figure 24-1. Setbacks - Revision 1

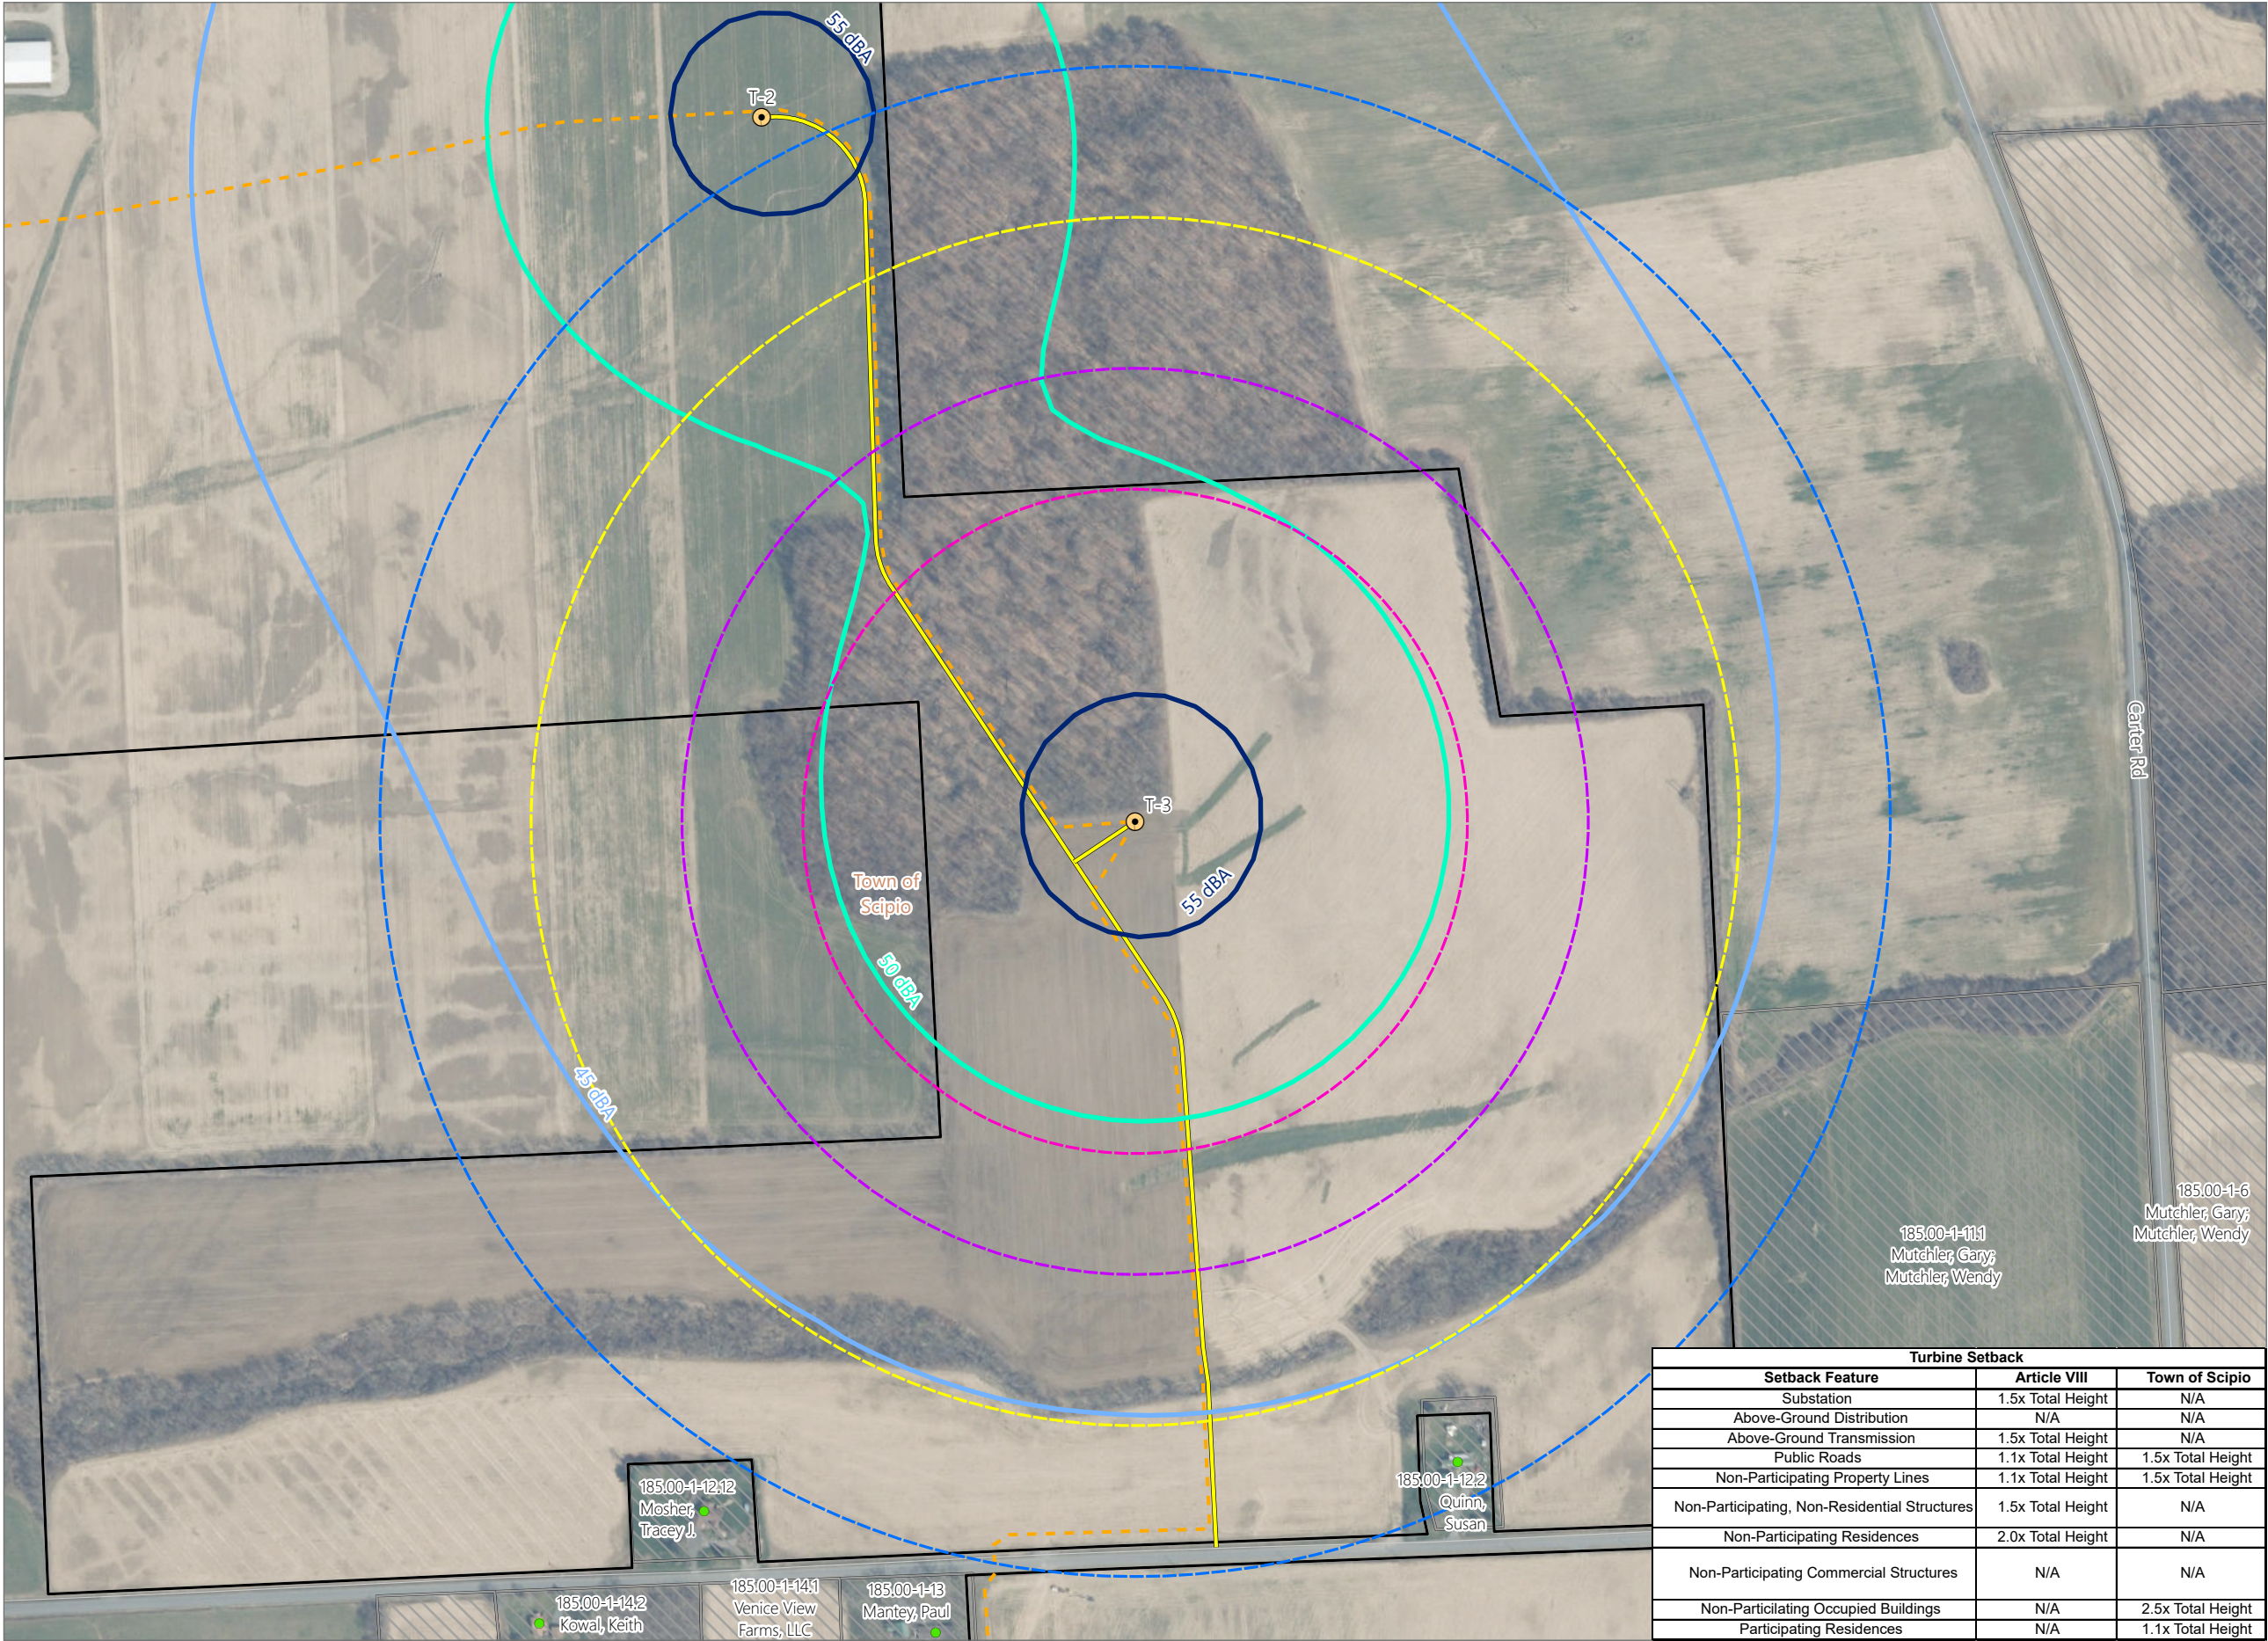


Agricola Wind Project


Towns of Venice and Scipio,
Cayuga County, New York

Article VIII Supplement
Matter No. 23-03002

- Receptor
- Residential Structure
- Sound Contour
- 45 dBA
 - 50 dBA
 - 55 dBA
- Setback
- 1.1x Tip Height
 - 1.5x Tip Height
 - 2.0x Tip Height
 - 2.5x Tip Height
 - Participating Parcel - REDACTED
 - Potentially Participating Parcel - REDACTED
 - Non-Participating Parcel
- Facility Component
- Wind Turbine
 - Access Road
 - Underground Collection Line
 - Facility Site

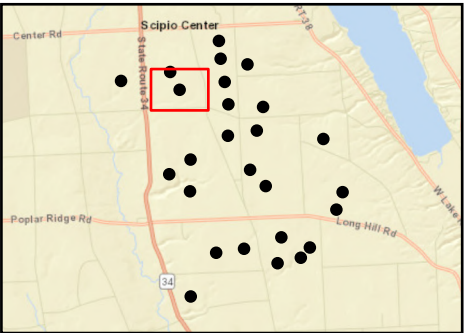


Sheet 3 of 26

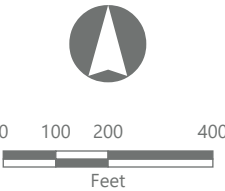

Prepared February 3, 2025
Basemap: NYSDOP "2023" orthoimagery map service

Turbine Setback		
Setback Feature	Article VIII	Town of Scipio
Substation	1.5x Total Height	N/A
Above-Ground Distribution	N/A	N/A
Above-Ground Transmission	1.5x Total Height	N/A
Public Roads	1.1x Total Height	1.5x Total Height
Non-Participating Property Lines	1.1x Total Height	1.5x Total Height
Non-Participating, Non-Residential Structures	1.5x Total Height	N/A
Non-Participating Residences	2.0x Total Height	N/A
Non-Participating Commercial Structures	N/A	N/A
Non-Participating Occupied Buildings	N/A	2.5x Total Height
Participating Residences	N/A	1.1x Total Height

Figure 24-1. Setbacks - Revision 1

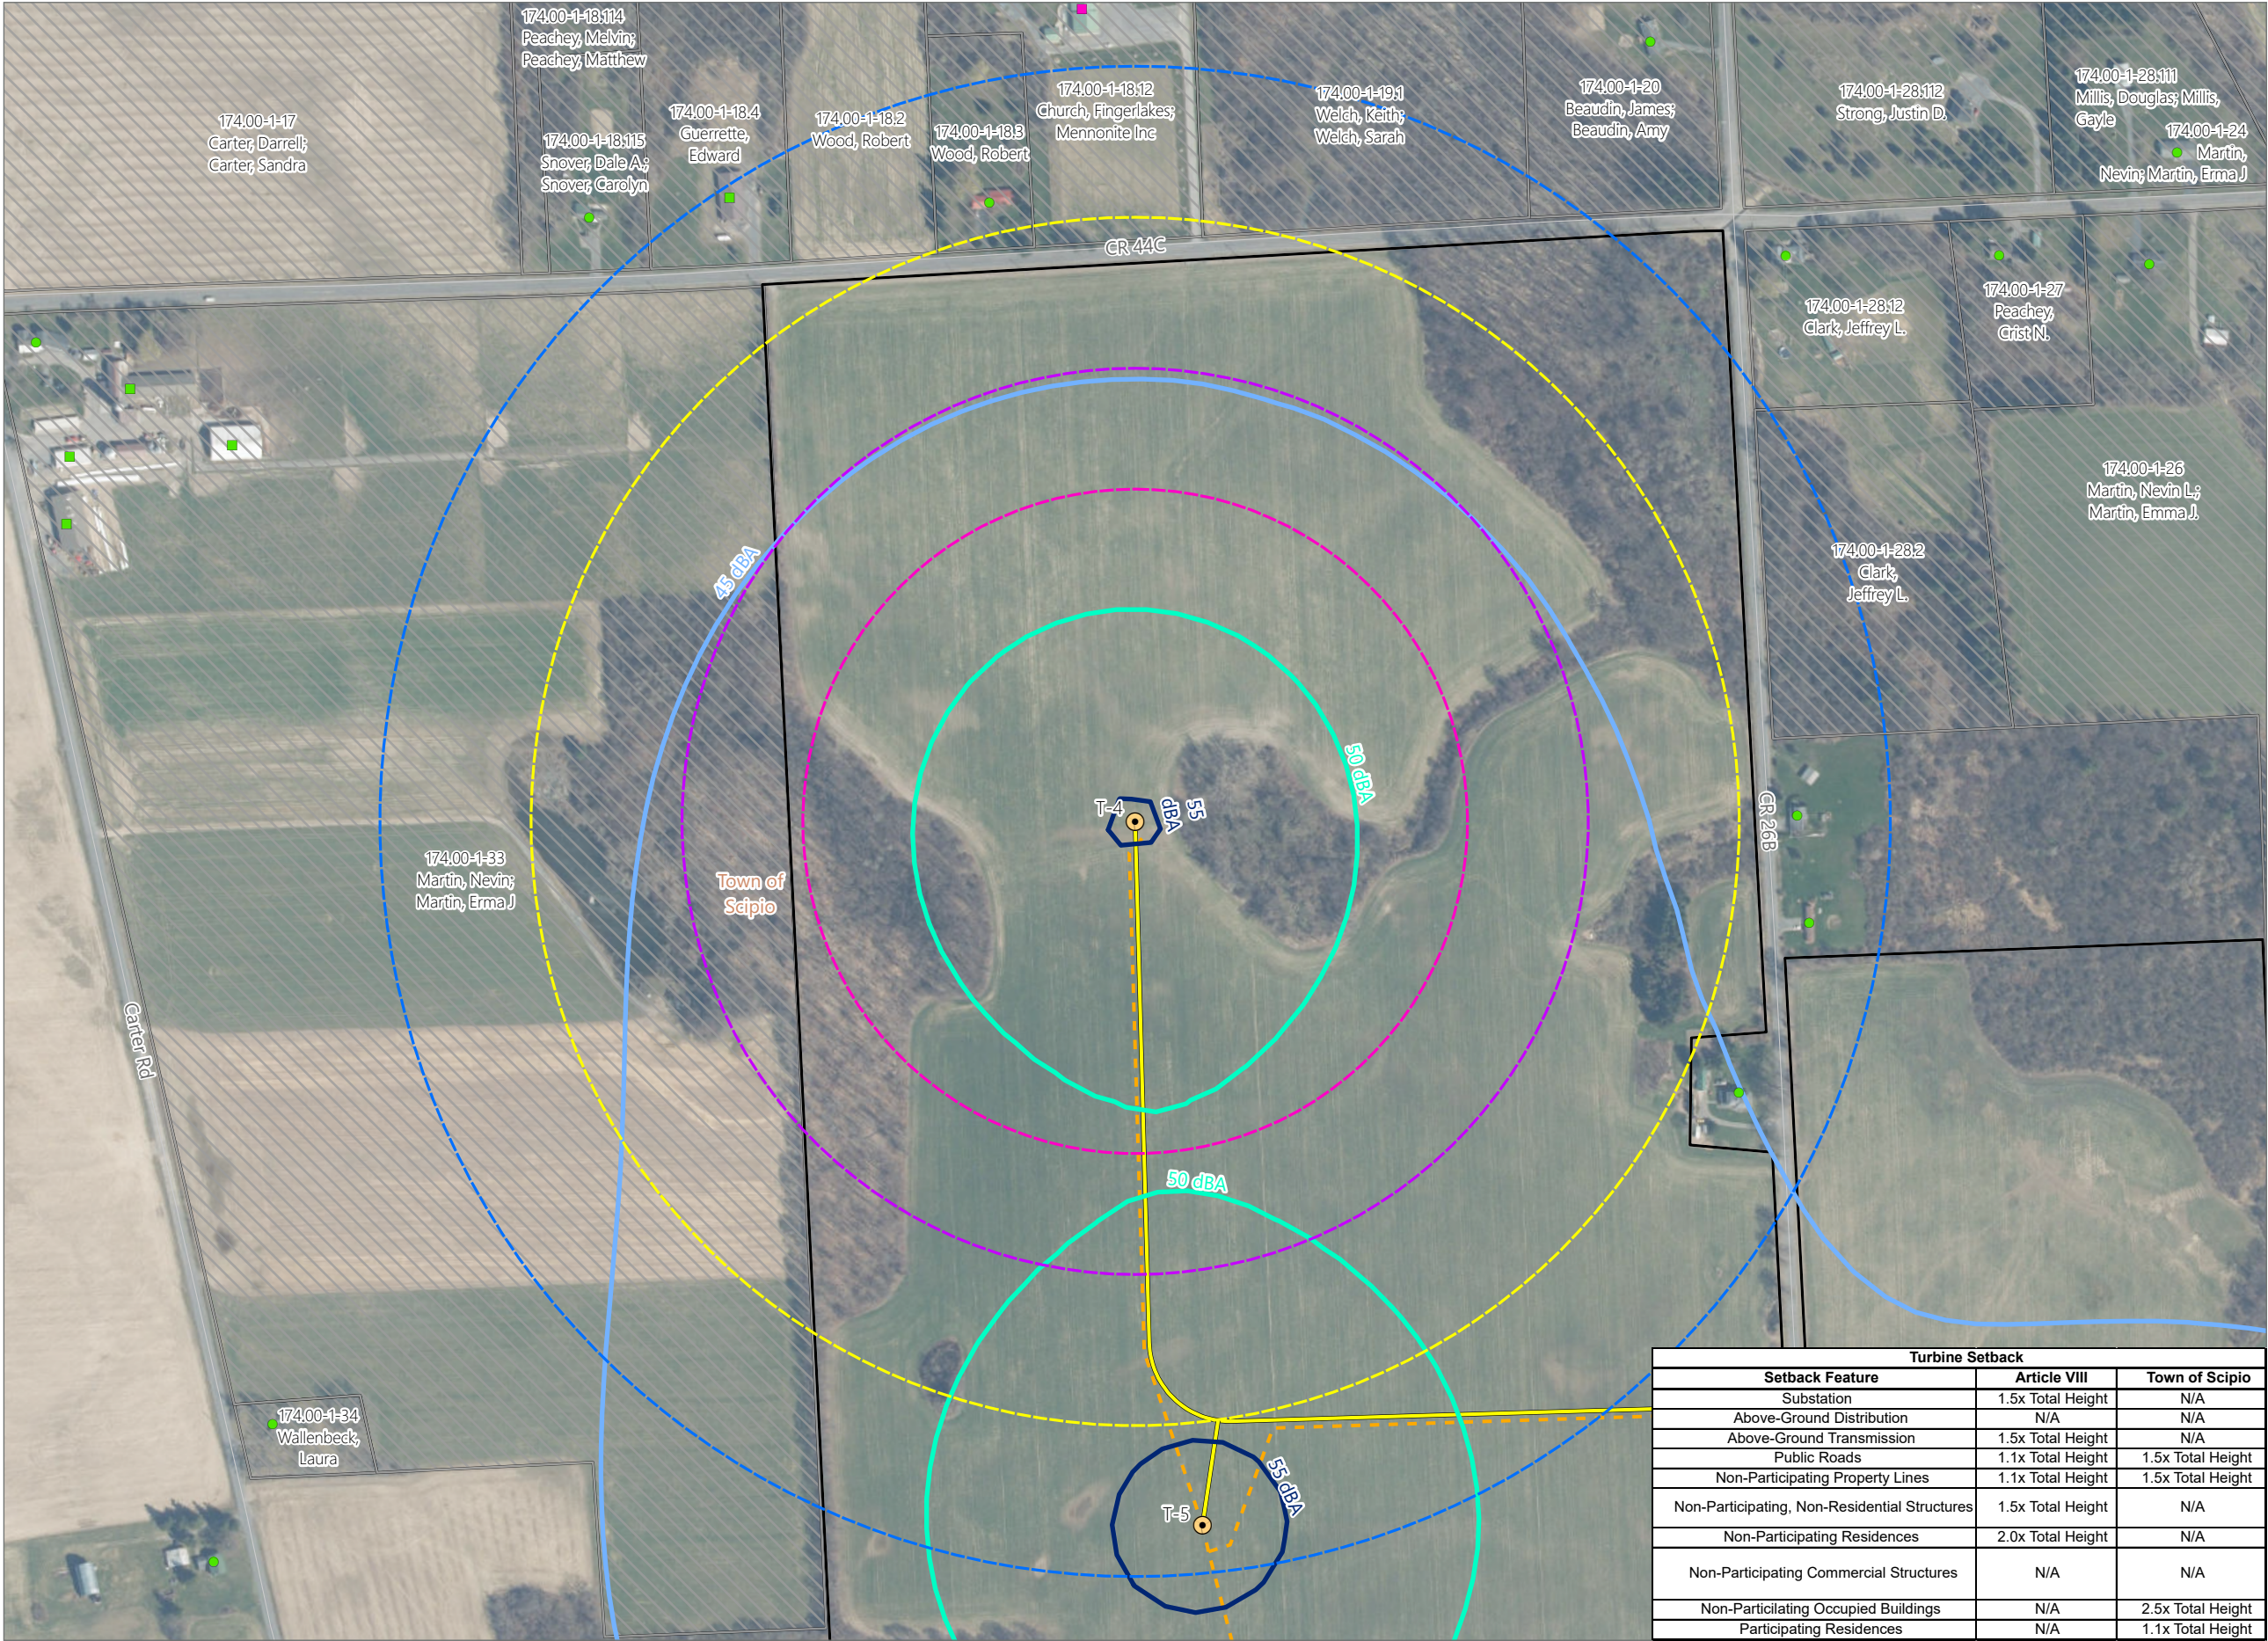


Agricola Wind Project


Towns of Venice and Scipio,
Cayuga County, New York

Article VIII Supplement
Matter No. 23-03002

- Receptor
- Residential Structure
 - Commercial Structure
 - Other Structure
- Sound Contour
- 45 dBA
 - 50 dBA
 - 55 dBA
- Setback
- 1.1x Tip Height
 - 1.5x Tip Height
 - 2.0x Tip Height
 - 2.5x Tip Height
 - Participating Parcel - REDACTED
 - Potentially Participating Parcel - REDACTED
 - Non-Participating Parcel
- Facility Component
- Wind Turbine
 - Access Road
 - Underground Collection Line
 - Facility Site

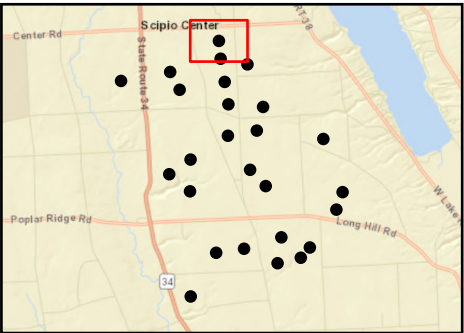

Sheet 4 of 26

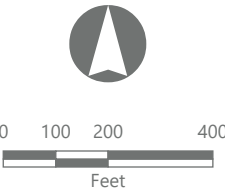

Prepared February 3, 2025
Basemap: NYS DOP "2023" orthoimagery map service

Turbine Setback		
Setback Feature	Article VIII	Town of Scipio
Substation	1.5x Total Height	N/A
Above-Ground Distribution	N/A	N/A
Above-Ground Transmission	1.5x Total Height	N/A
Public Roads	1.1x Total Height	1.5x Total Height
Non-Participating Property Lines	1.1x Total Height	1.5x Total Height
Non-Participating, Non-Residential Structures	1.5x Total Height	N/A
Non-Participating Residences	2.0x Total Height	N/A
Non-Participating Commercial Structures	N/A	N/A
Non-Participating Occupied Buildings	N/A	2.5x Total Height
Participating Residences	N/A	1.1x Total Height


Figure 24-1. Setbacks - Revision 1

Agricola Wind Project

Towns of Venice and Scipio,
Cayuga County, New York

Article VIII Supplement
Matter No. 23-03002

- Receptor
- Residential Structure
- Commercial Structure
- Sound Contour
- 45 dBA
- 50 dBA
- 55 dBA
- Setback
- 1.1x Tip Height
- 1.5x Tip Height
- 2.0x Tip Height
- 2.5x Tip Height
- Participating Parcel - REDACTED
- Potentially Participating Parcel - REDACTED
- Non-Participating Parcel
- Facility Component
- Wind Turbine
- Access Road
- Underground Collection Line
- Facility Site

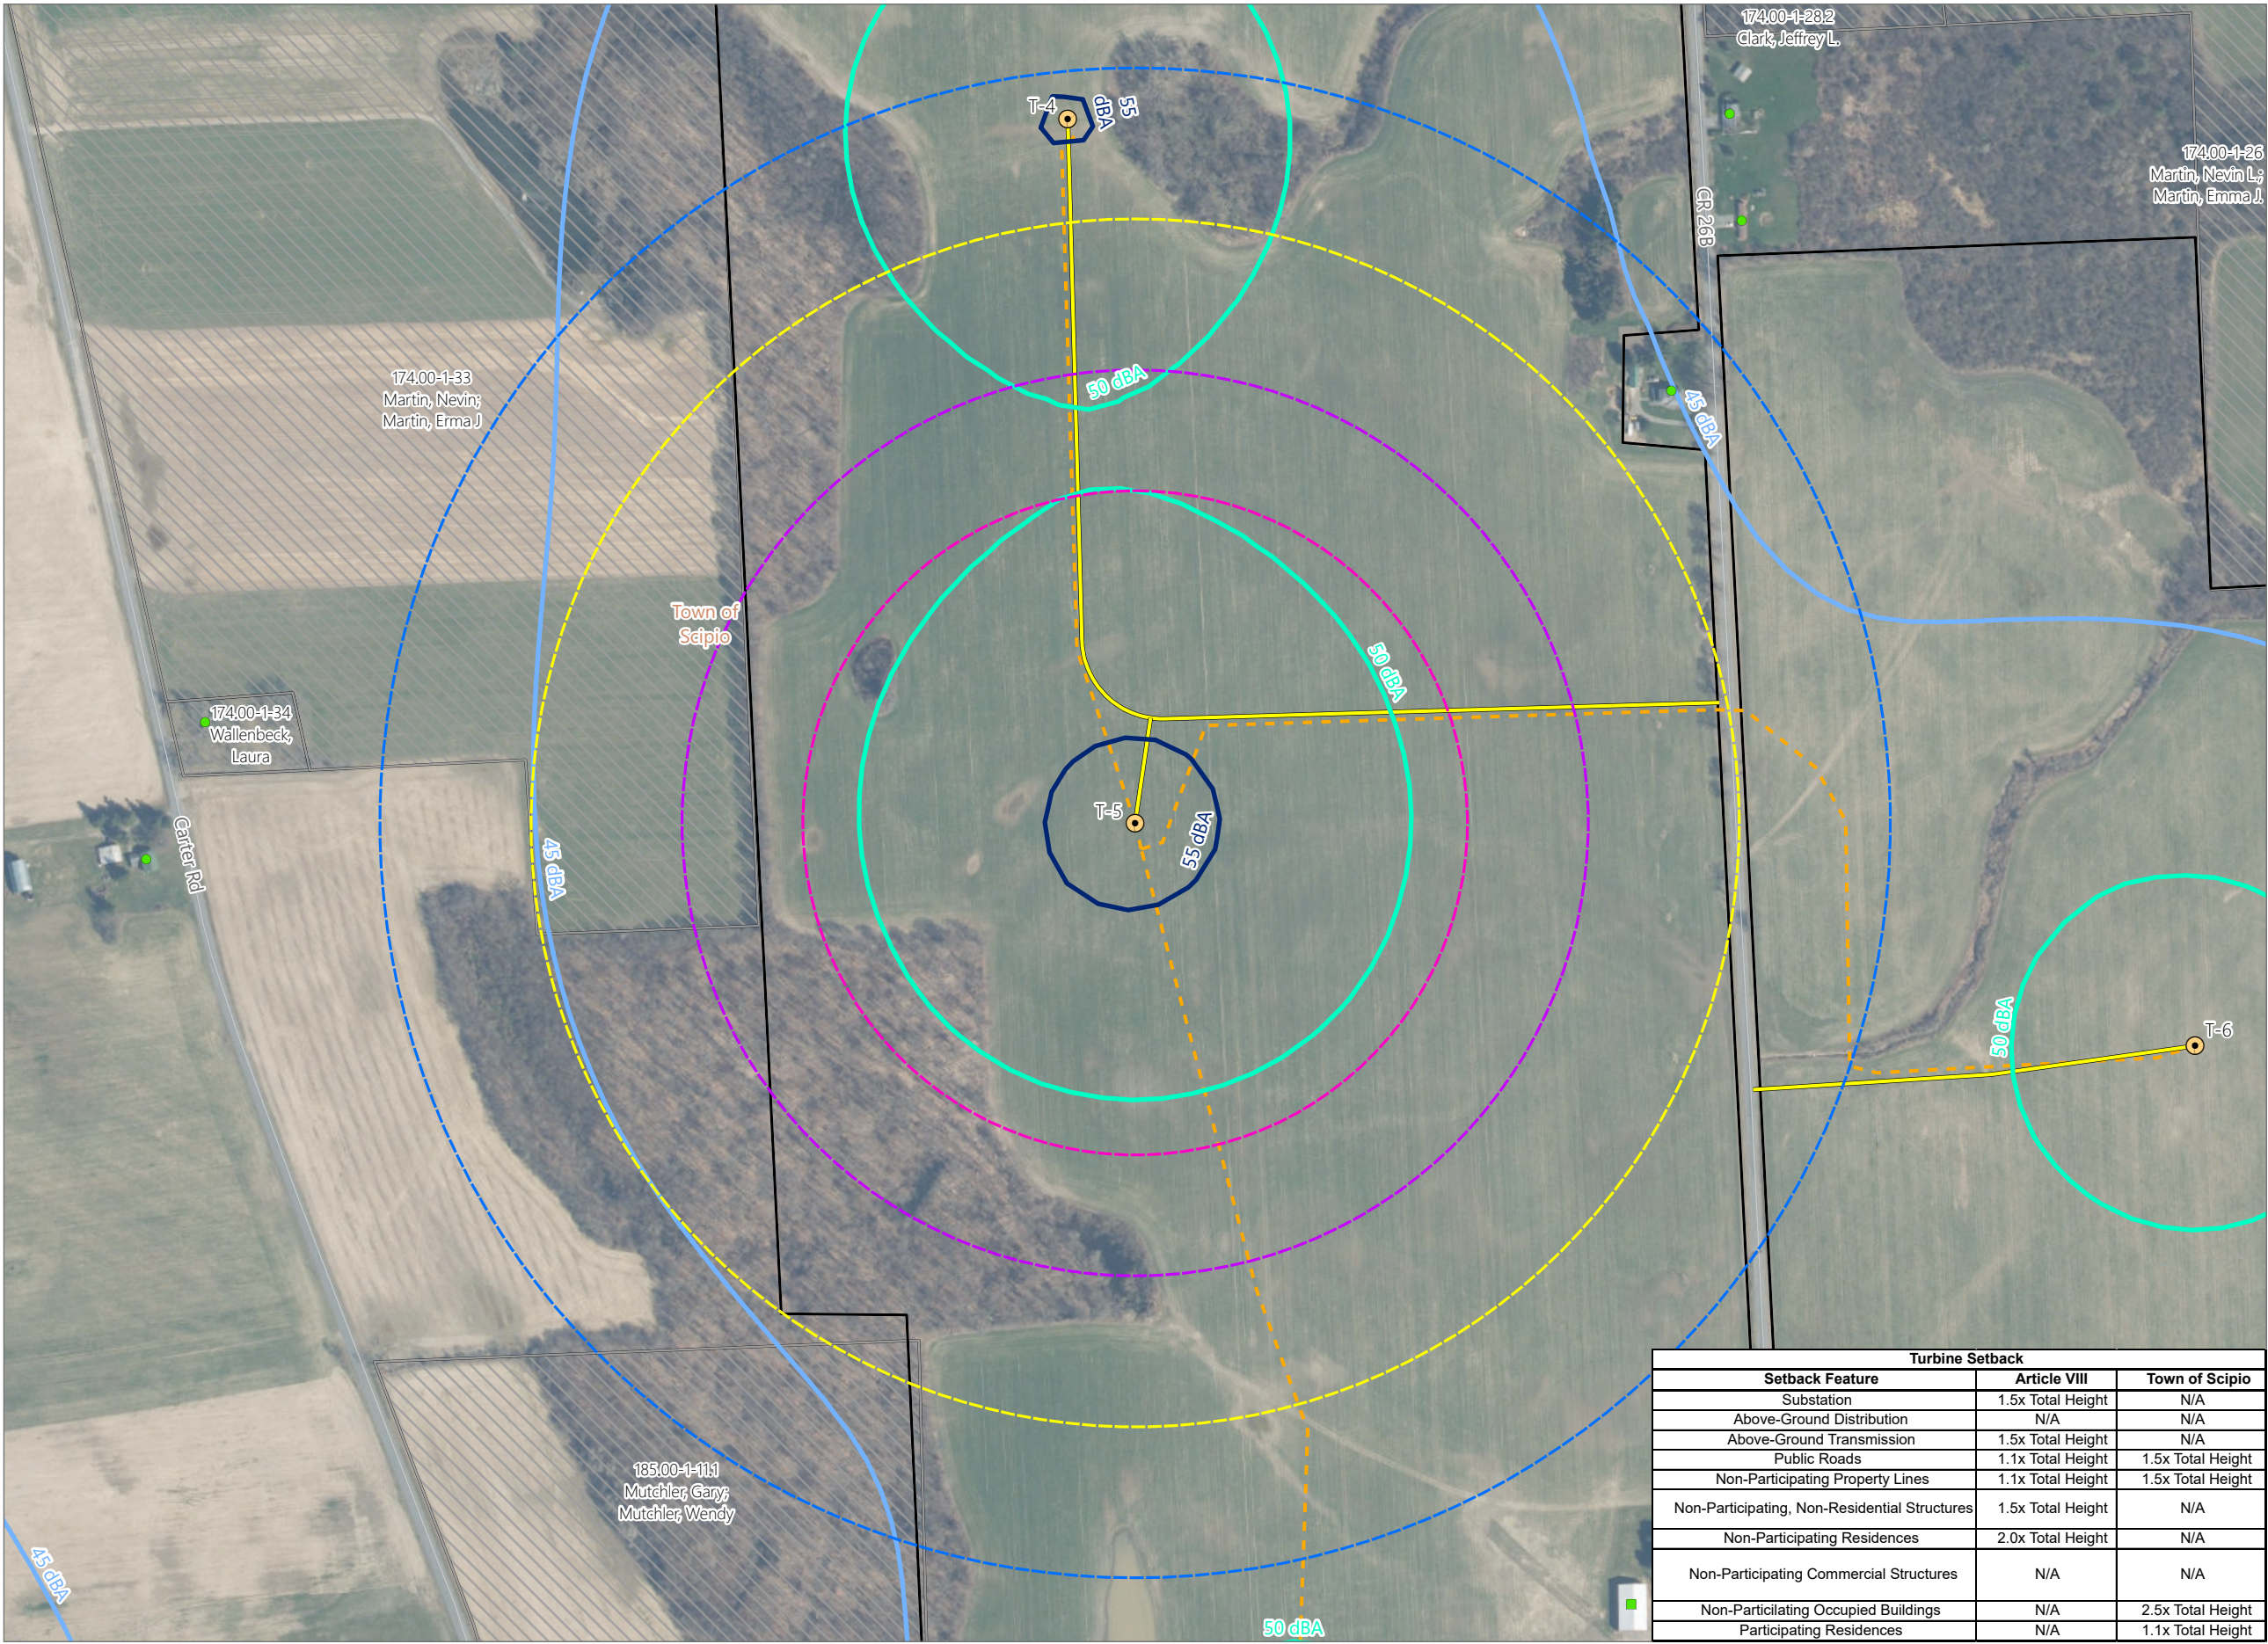

Turbine Setback		
Setback Feature	Article VIII	Town of Scipio
Substation	1.5x Total Height	N/A
Above-Ground Distribution	N/A	N/A
Above-Ground Transmission	1.5x Total Height	N/A
Public Roads	1.1x Total Height	1.5x Total Height
Non-Participating Property Lines	1.1x Total Height	1.5x Total Height
Non-Participating, Non-Residential Structures	1.5x Total Height	N/A
Non-Participating Residences	2.0x Total Height	N/A
Non-Participating Commercial Structures	N/A	N/A
Non-Participating Occupied Buildings	N/A	2.5x Total Height
Participating Residences	N/A	1.1x Total Height

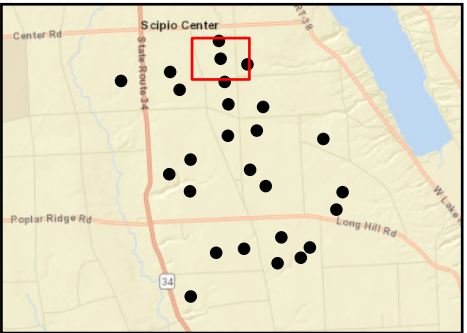



Figure 24-1. Setbacks - Revision 1

Agricola Wind Project

Towns of Venice and Scipio,
Cayuga County, New York

Article VIII Supplement
Matter No. 23-03002

- Receptor
- Residential Structure
- Commercial Structure
- Sound Contour
- 45 dBA
- 50 dBA
- 55 dBA
- Setback
- 1.1x Tip Height
- 1.5x Tip Height
- 2.0x Tip Height
- 2.5x Tip Height
- Participating Parcel - REDACTED
- Potentially Participating Parcel - REDACTED
- Non-Participating Parcel
- Facility Component
- Wind Turbine
- Access Road
- Underground Collection Line
- Facility Site

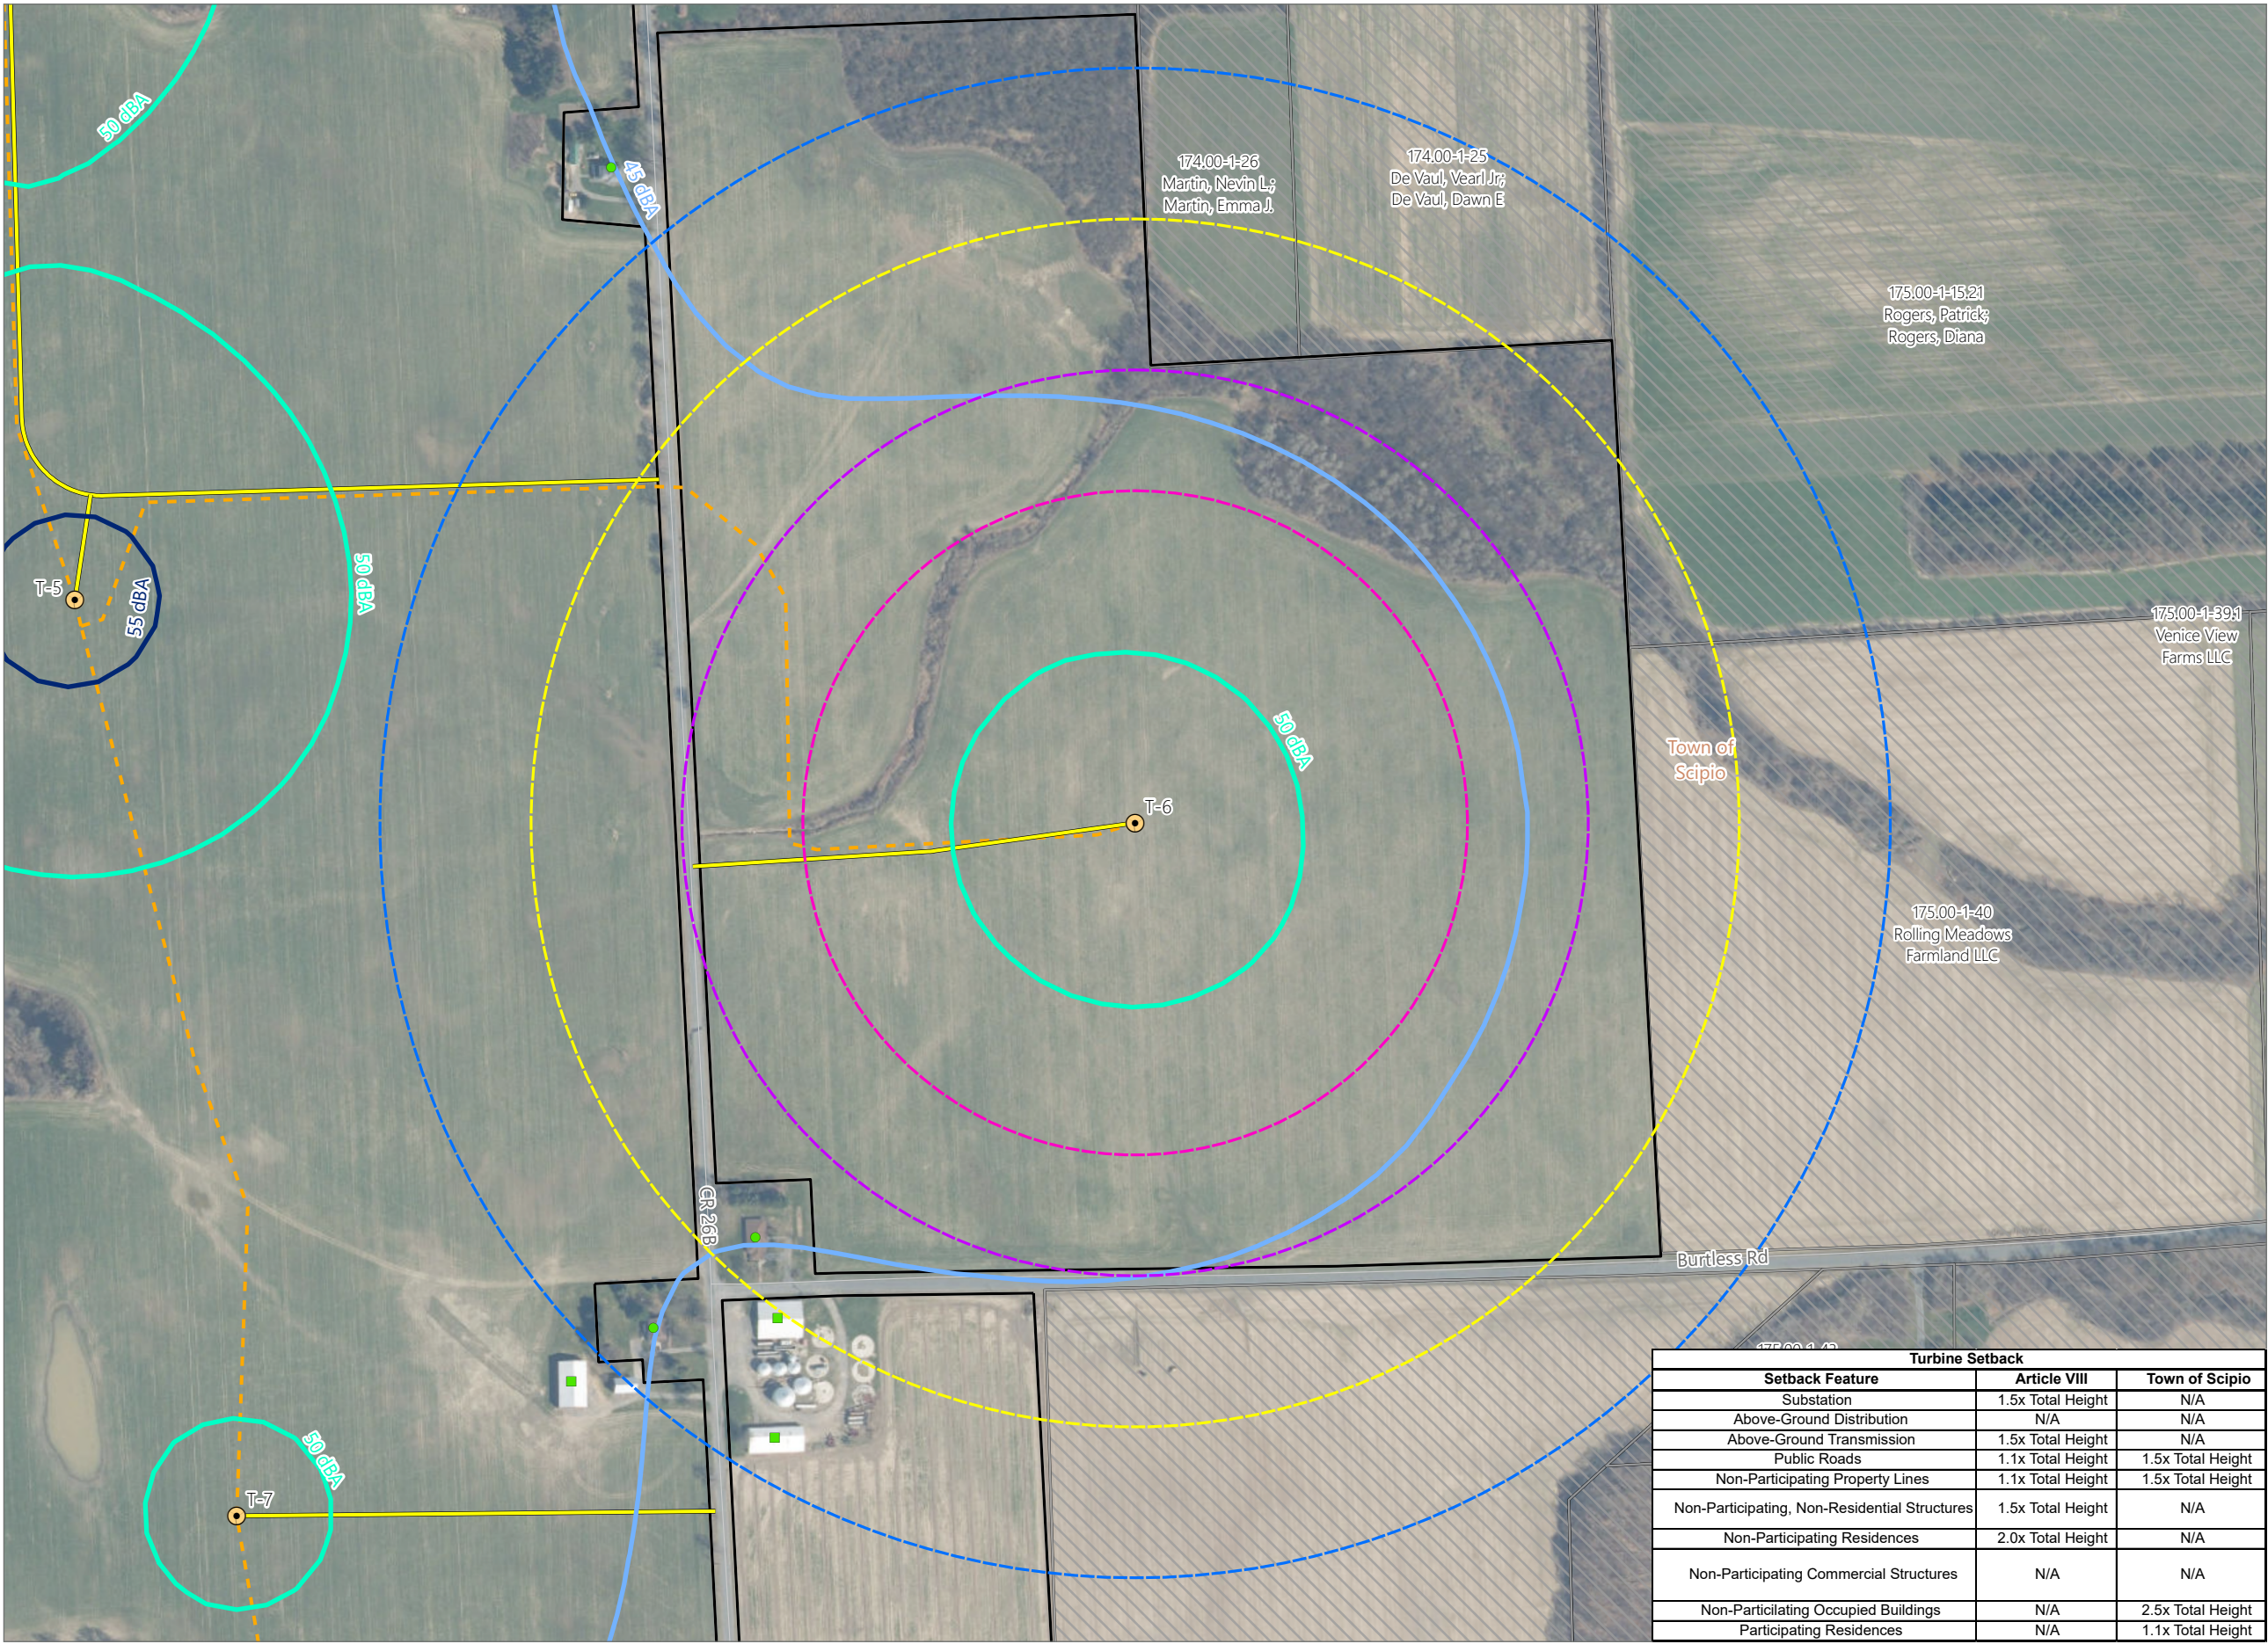

Turbine Setback		
Setback Feature	Article VIII	Town of Scipio
Substation	1.5x Total Height	N/A
Above-Ground Distribution	N/A	N/A
Above-Ground Transmission	1.5x Total Height	N/A
Public Roads	1.1x Total Height	1.5x Total Height
Non-Participating Property Lines	1.1x Total Height	1.5x Total Height
Non-Participating, Non-Residential Structures	1.5x Total Height	N/A
Non-Participating Residences	2.0x Total Height	N/A
Non-Participating Commercial Structures	N/A	N/A
Non-Participating Occupied Buildings	N/A	2.5x Total Height
Participating Residences	N/A	1.1x Total Height

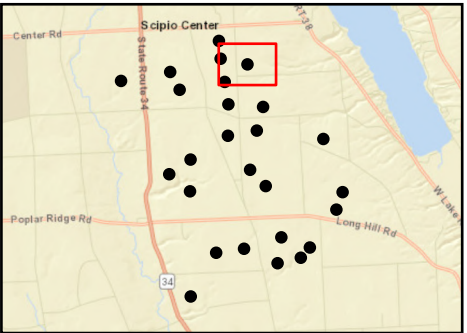



Figure 24-1. Setbacks - Revision 1

Agricola Wind Project


Towns of Venice and Scipio,
Cayuga County, New York

Article VIII Supplement
Matter No. 23-03002


- Receptor
- Residential Structure
- Commercial Structure
- Sound Contour
- 45 dBA
- 50 dBA
- Setback
- 1.1x Tip Height
- 1.5x Tip Height
- 2.0x Tip Height
- 2.5x Tip Height
- Participating Parcel - REDACTED
- Potentially Participating Parcel - REDACTED
- Non-Participating Parcel
- Facility Component
- Wind Turbine
- Access Road
- Underground Collection Line
- Facility Site

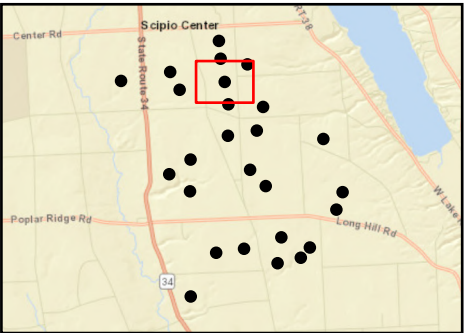

Sheet 7 of 26

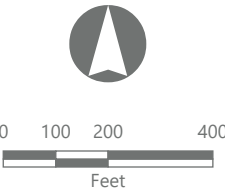

Prepared February 3, 2025
Basemap: NYSDOP "2023" orthoimagery map service

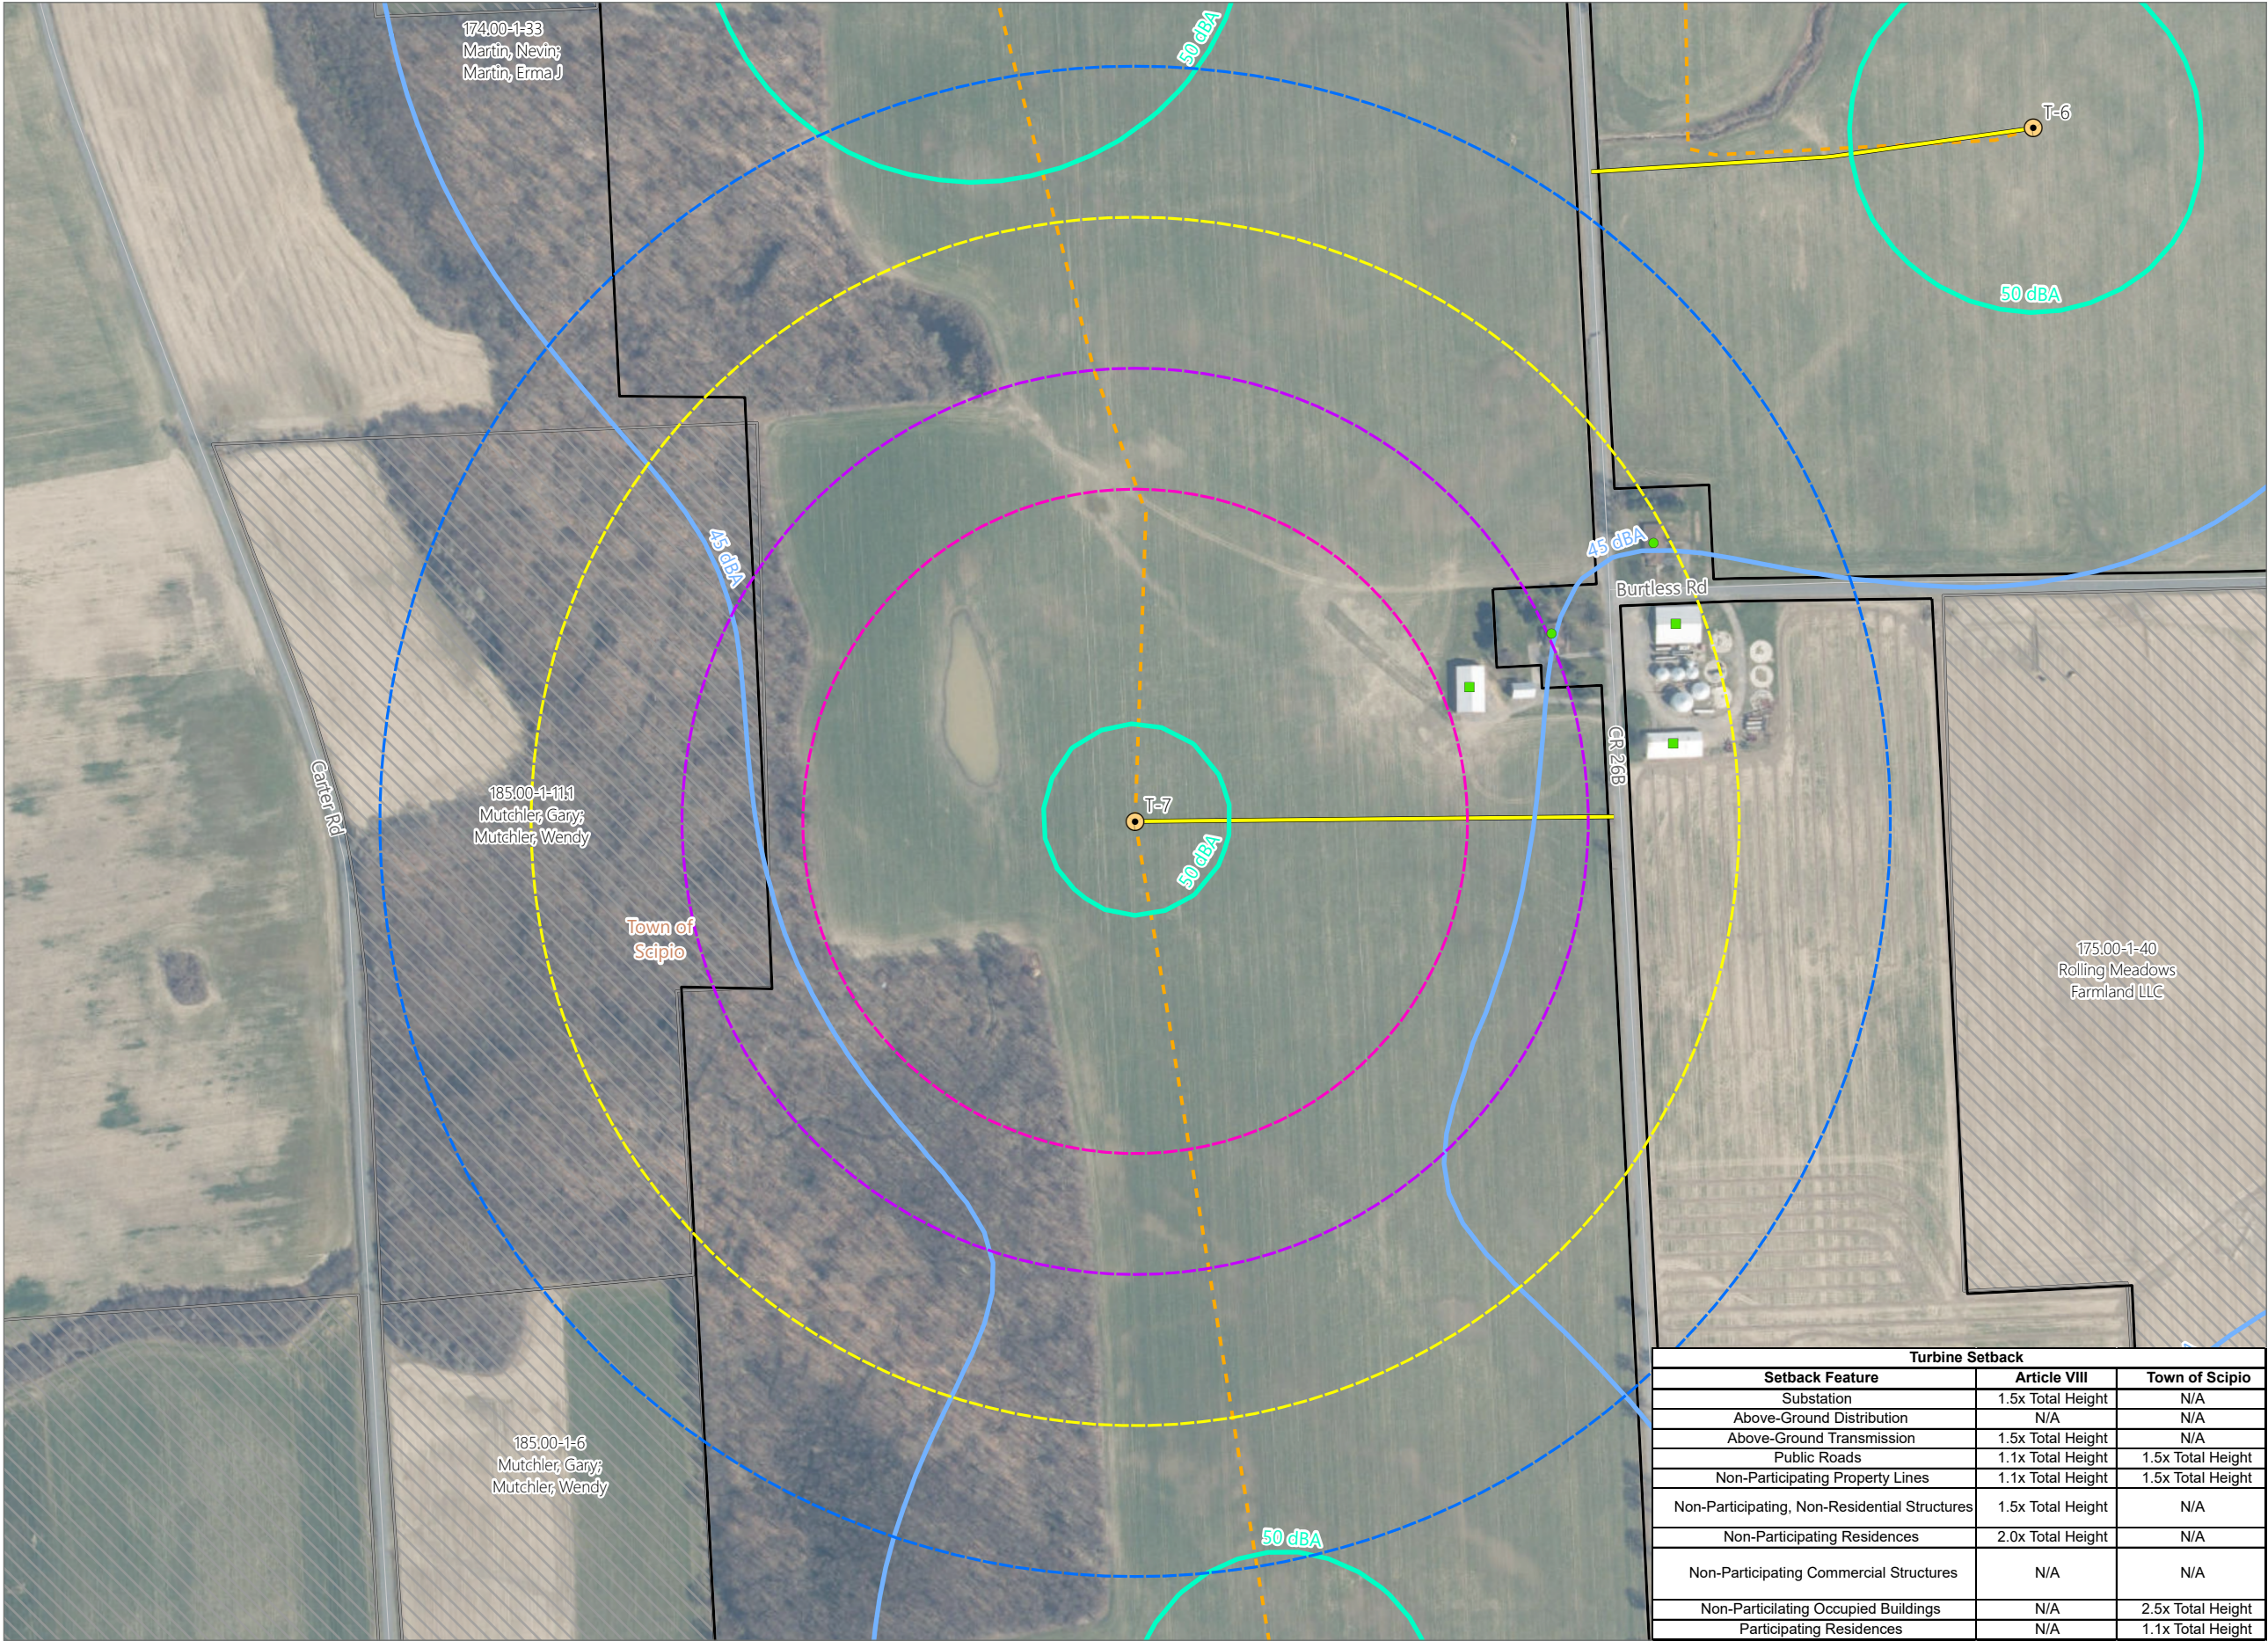

Turbine Setback		
Setback Feature	Article VIII	Town of Scipio
Substation	1.5x Total Height	N/A
Above-Ground Distribution	N/A	N/A
Above-Ground Transmission	1.5x Total Height	N/A
Public Roads	1.1x Total Height	1.5x Total Height
Non-Participating Property Lines	1.1x Total Height	1.5x Total Height
Non-Participating, Non-Residential Structures	1.5x Total Height	N/A
Non-Participating Residences	2.0x Total Height	N/A
Non-Participating Commercial Structures	N/A	N/A
Non-Participating Occupied Buildings	N/A	2.5x Total Height
Participating Residences	N/A	1.1x Total Height



Figure 24-1. Setbacks - Revision 1

Agricola Wind Project


Towns of Venice and Scipio,
Cayuga County, New York

Article VIII Supplement
Matter No. 23-03002

- Receptor
- Residential Structure
- Commercial Structure
- Other Structure
- Sound Contour
- 45 dBA
- 50 dBA
- Setback
- 1.1x Tip Height
- 1.5x Tip Height
- 2.0x Tip Height
- 2.5x Tip Height
- Participating Parcel - REDACTED
- Potentially Participating Parcel - REDACTED
- Non-Participating Parcel
- Facility Component
- Wind Turbine
- Access Road
- Underground Collection Line
- Facility Site

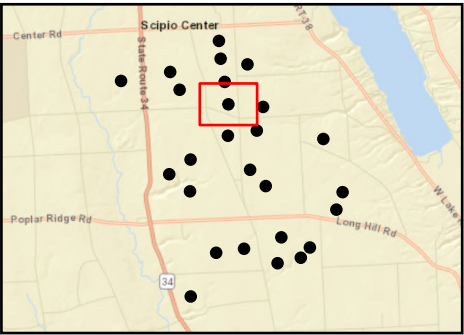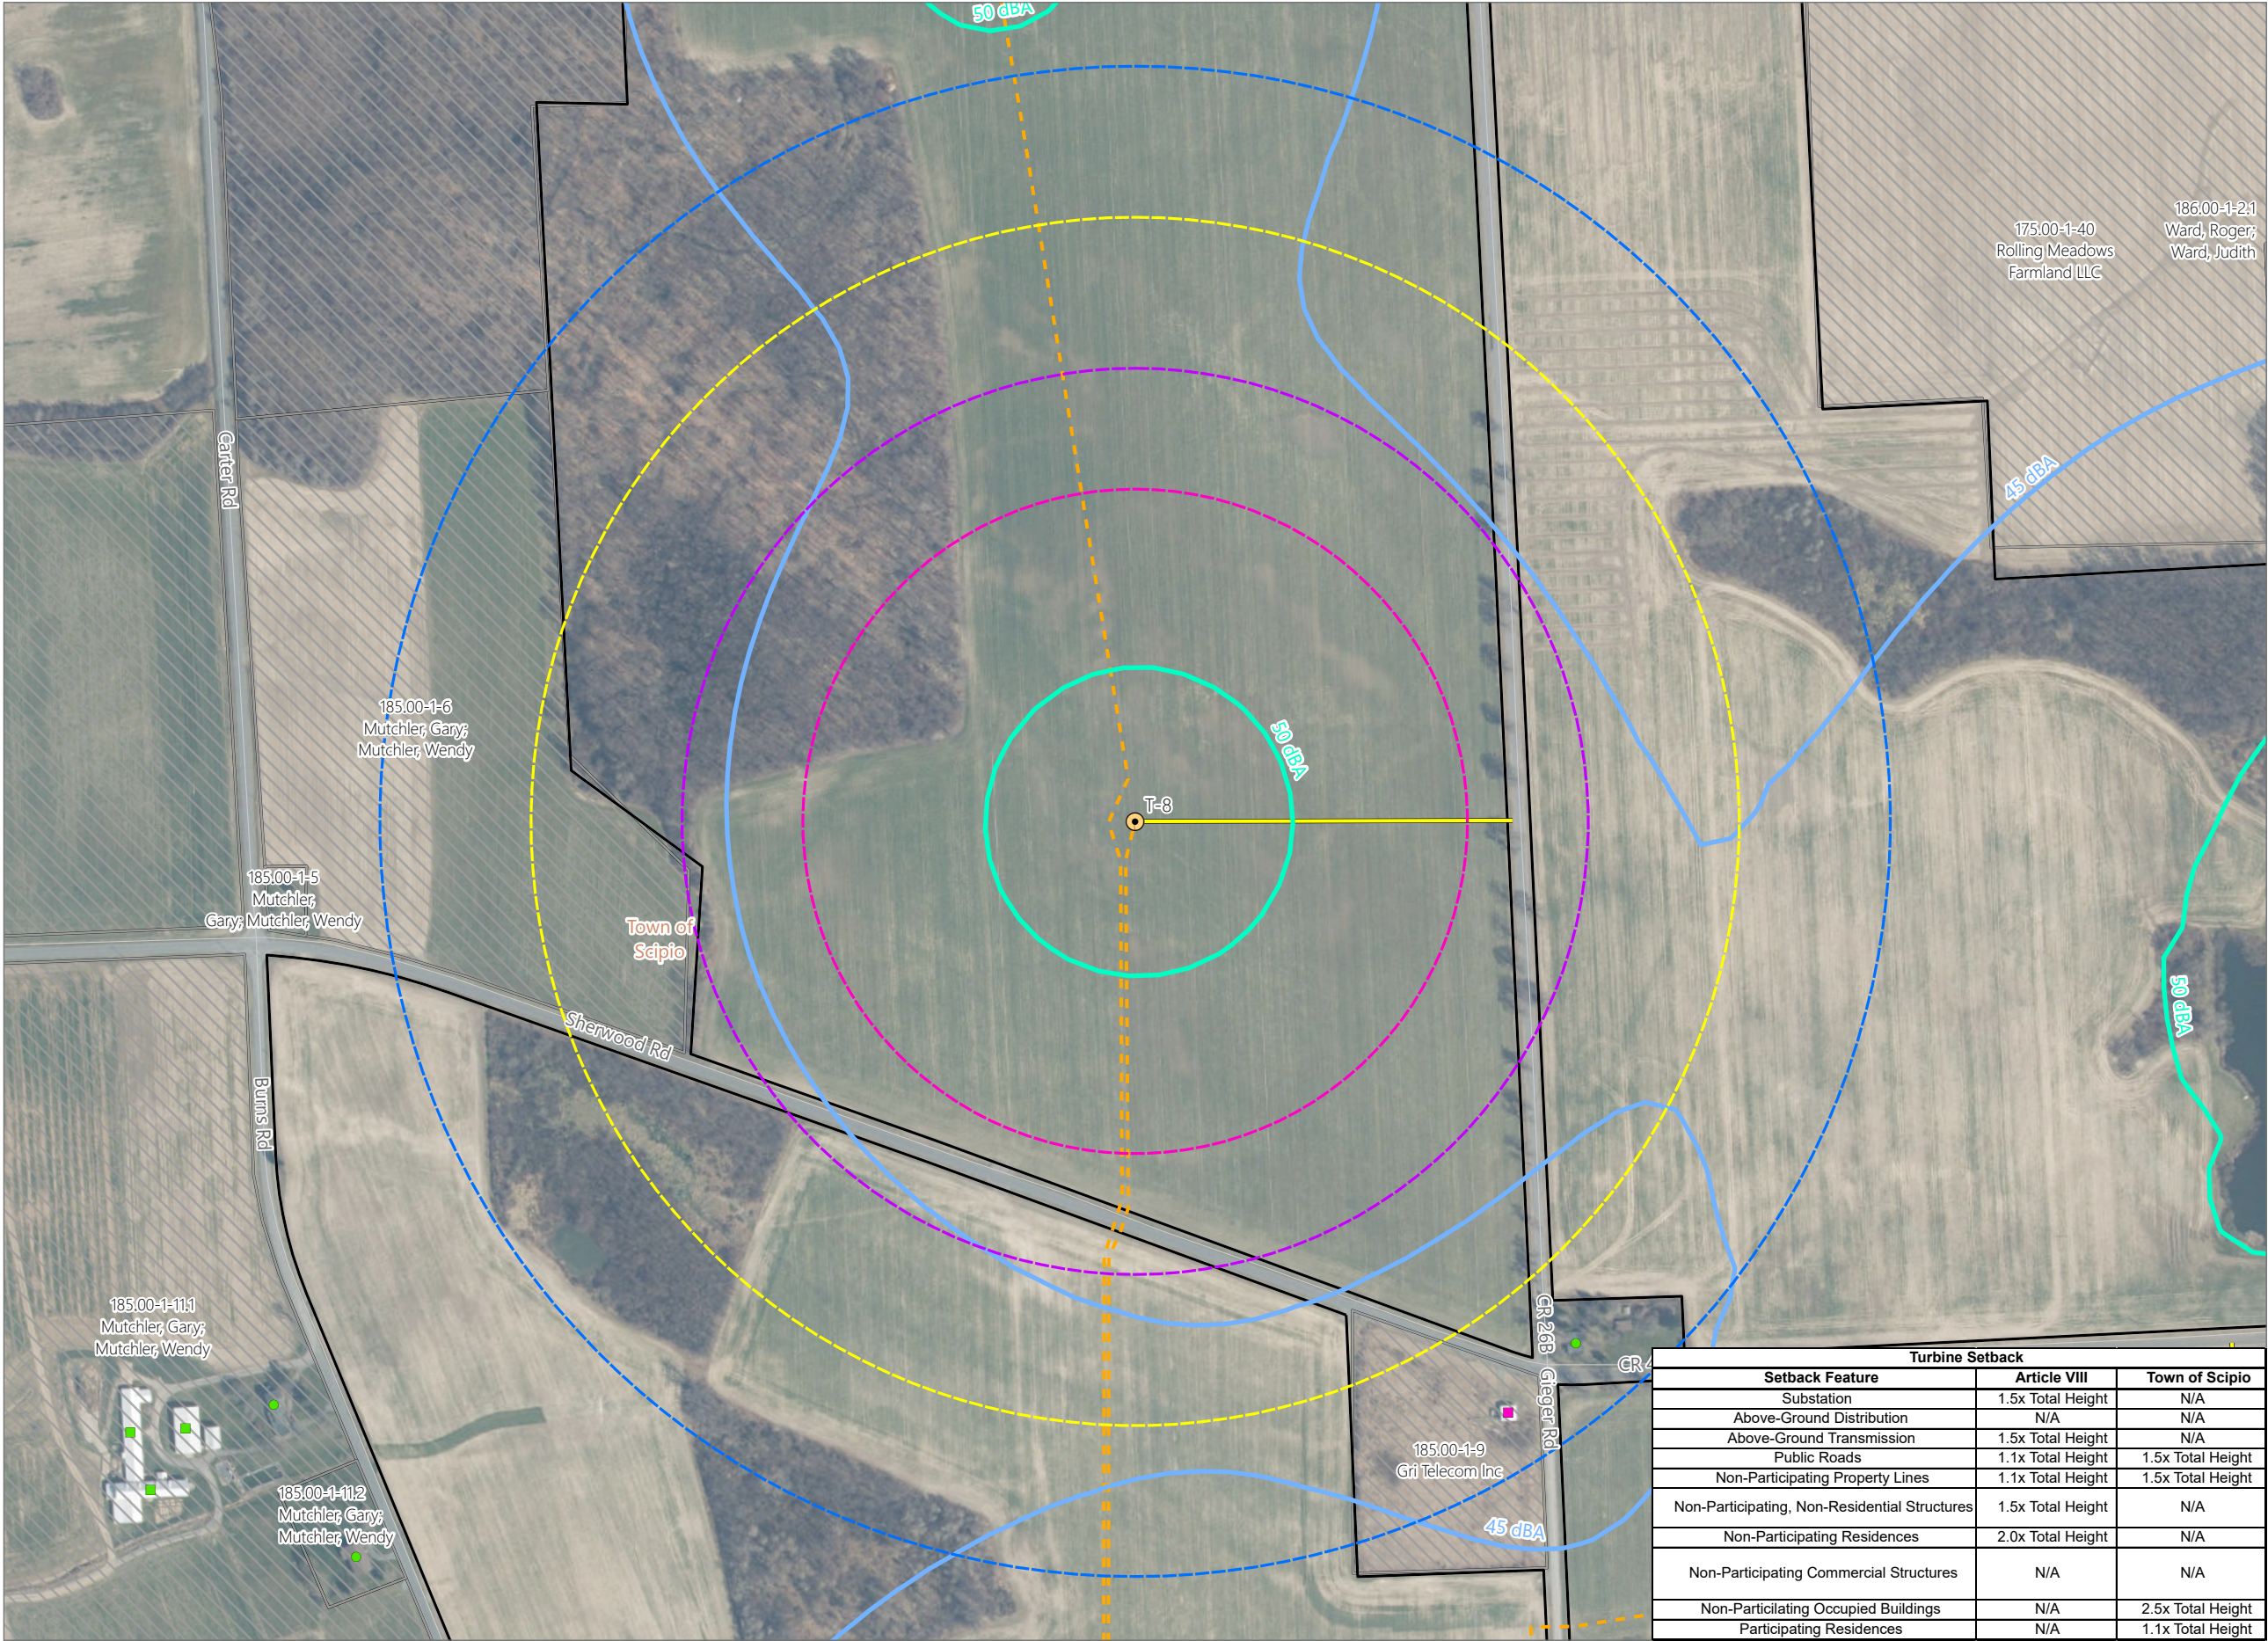


Sheet 8 of 26

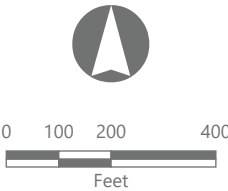

Prepared February 3, 2025
Basemap: NYSDOP "2023" orthoimagery map service

Turbine Setback		
Setback Feature	Article VIII	Town of Scipio
Substation	1.5x Total Height	N/A
Above-Ground Distribution	N/A	N/A
Above-Ground Transmission	1.5x Total Height	N/A
Public Roads	1.1x Total Height	1.5x Total Height
Non-Participating Property Lines	1.1x Total Height	1.5x Total Height
Non-Participating, Non-Residential Structures	1.5x Total Height	N/A
Non-Participating Residences	2.0x Total Height	N/A
Non-Participating Commercial Structures	N/A	N/A
Non-Participating Occupied Buildings	N/A	2.5x Total Height
Participating Residences	N/A	1.1x Total Height

Figure 24-1. Setbacks - Revision 1

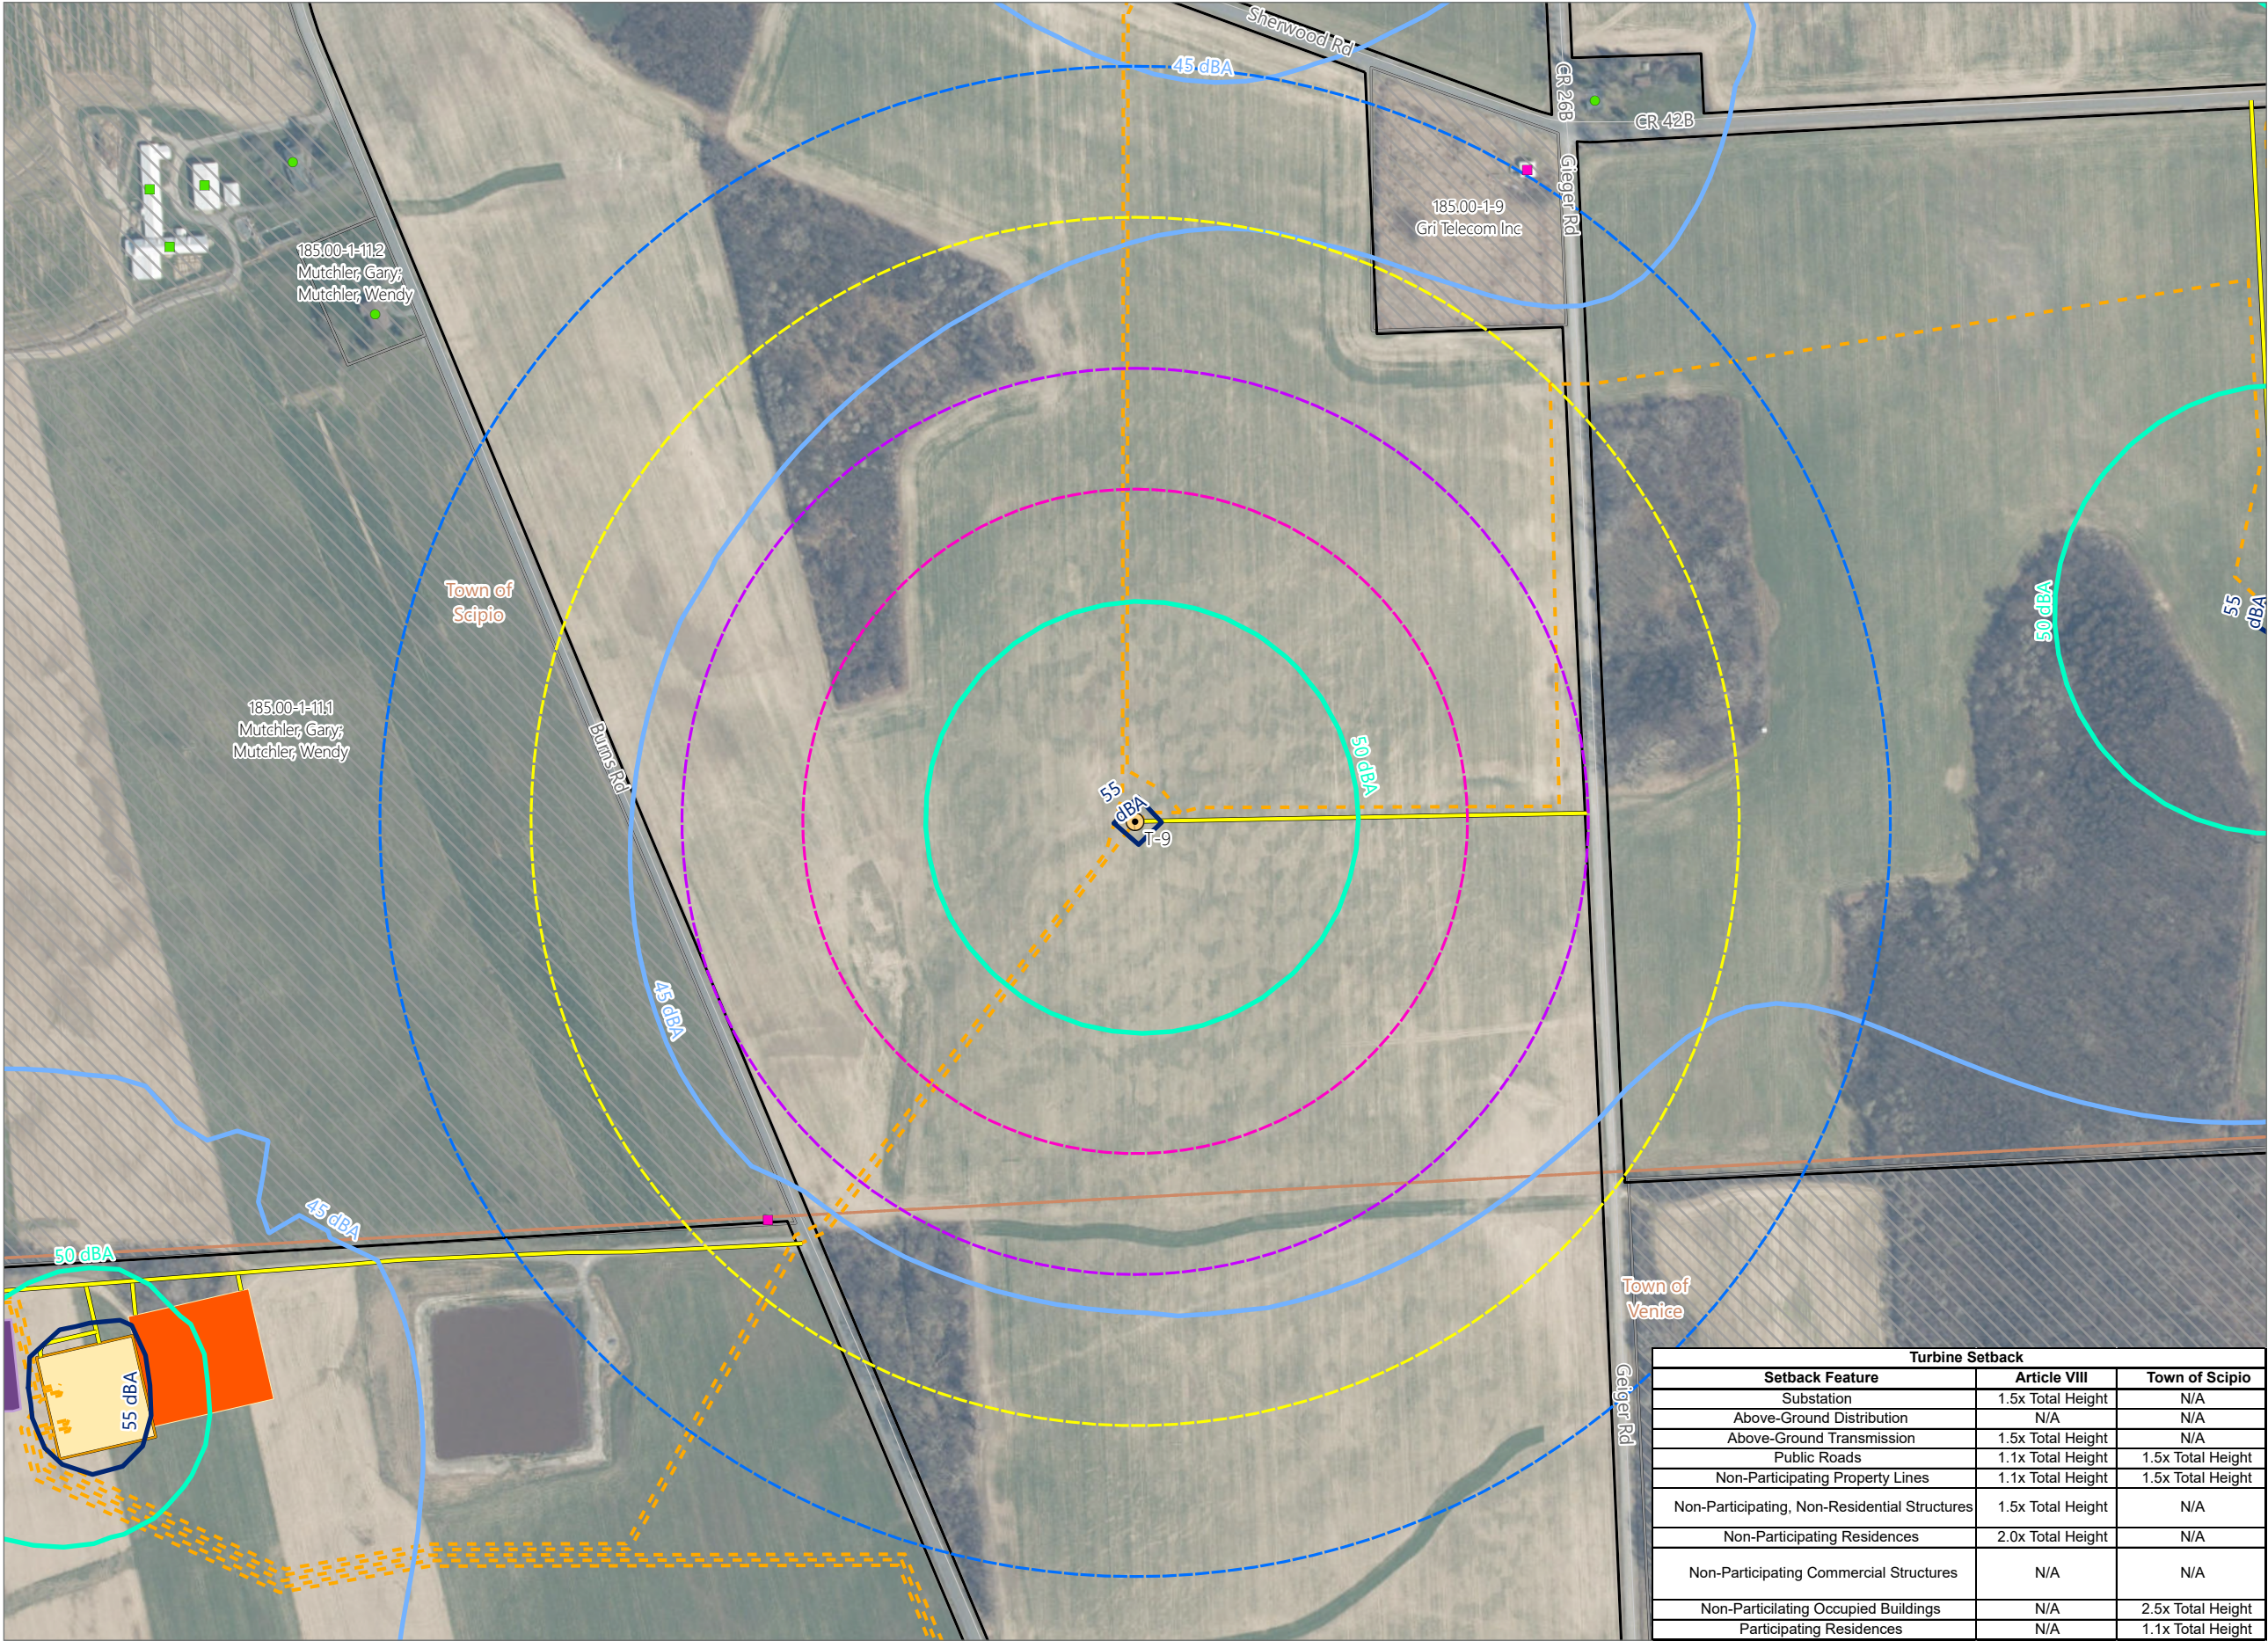


Agricola Wind Project


Towns of Venice and Scipio,
Cayuga County, New York

Article VIII Supplement
Matter No. 23-03002

- Receptor
- Residential Structure
 - Commercial Structure
 - Other Structure
- Sound Contour
- 45 dBA
 - 50 dBA
 - 55 dBA
- Setback
- 1.1x Tip Height
 - 1.5x Tip Height
 - 2.0x Tip Height
 - 2.5x Tip Height
 - ▨ Participating Parcel - REDACTED
 - ▨ Potentially Participating Parcel - REDACTED
 - ▨ Non-Participating Parcel
- Facility Component
- Wind Turbine
 - Access Road
 - - - Underground Collection Line
 - Collection Substation
 - POI Substation
 - O&M Facility
 - Facility Site

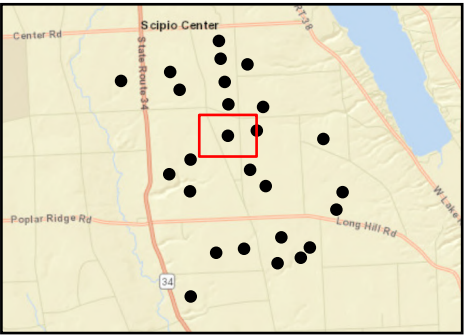


Sheet 9 of 26

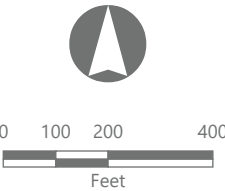

Prepared February 3, 2025
Basemap: NYS DOP "2023" orthoimagery map service

Turbine Setback		
Setback Feature	Article VIII	Town of Scipio
Substation	1.5x Total Height	N/A
Above-Ground Distribution	N/A	N/A
Above-Ground Transmission	1.5x Total Height	N/A
Public Roads	1.1x Total Height	1.5x Total Height
Non-Participating Property Lines	1.1x Total Height	1.5x Total Height
Non-Participating, Non-Residential Structures	1.5x Total Height	N/A
Non-Participating Residences	2.0x Total Height	N/A
Non-Participating Commercial Structures	N/A	N/A
Non-Participating Occupied Buildings	N/A	2.5x Total Height
Participating Residences	N/A	1.1x Total Height

Figure 24-1. Setbacks - Revision 1

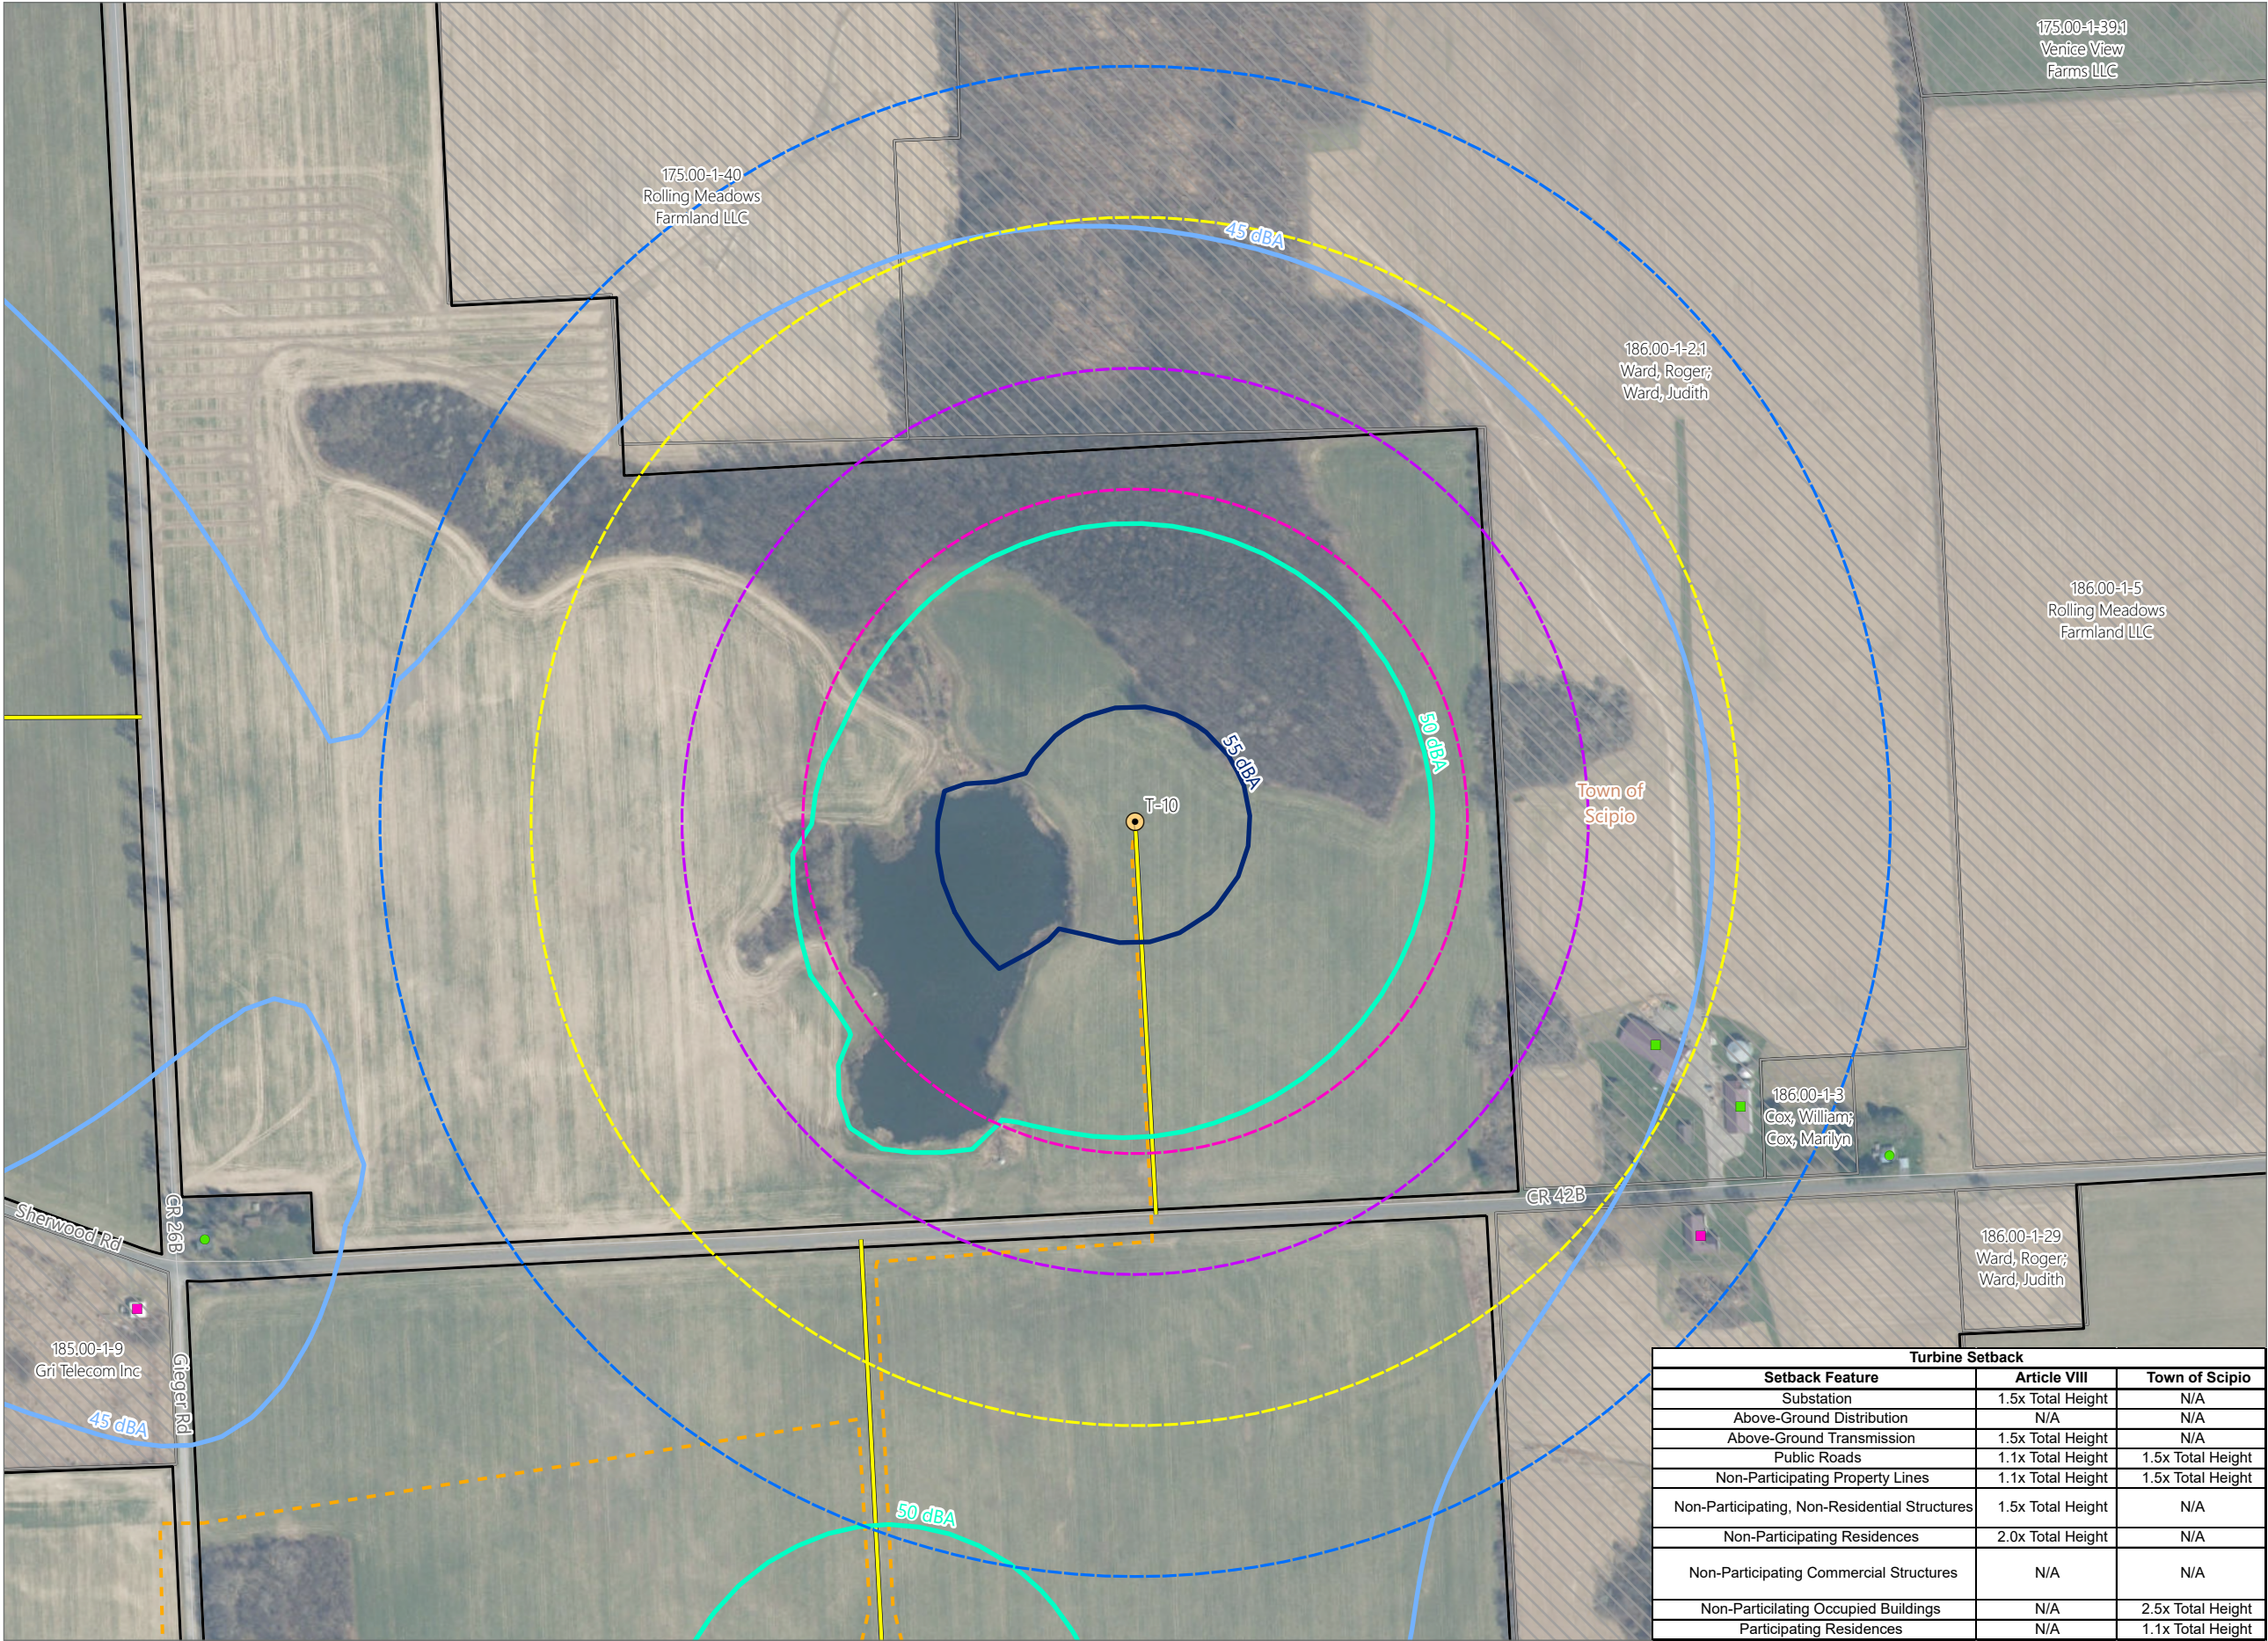


Agricola Wind Project


Towns of Venice and Scipio,
Cayuga County, New York

Article VIII Supplement
Matter No. 23-03002

- Receptor
- Residential Structure
 - Commercial Structure
 - Other Structure
- Sound Contour
- 45 dBA
 - 50 dBA
 - 55 dBA
- Setback
- 1.1x Tip Height
 - 1.5x Tip Height
 - 2.0x Tip Height
 - 2.5x Tip Height
 - Participating Parcel - REDACTED
 - Potentially Participating Parcel - REDACTED
 - Non-Participating Parcel
- Facility Component
- Wind Turbine
 - Access Road
 - Underground Collection Line
 - Facility Site

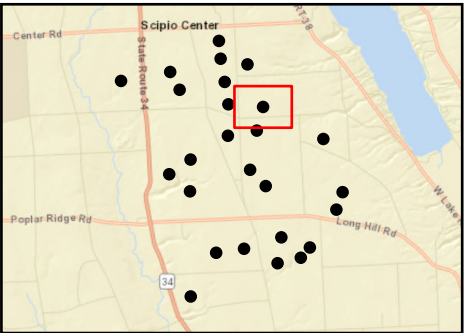


Sheet 10 of 26

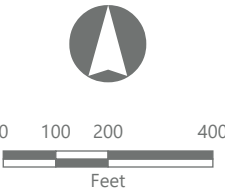

Prepared February 3, 2025
Basemap: NYS DOP "2023" orthoimagery map service

Turbine Setback		
Setback Feature	Article VIII	Town of Scipio
Substation	1.5x Total Height	N/A
Above-Ground Distribution	N/A	N/A
Above-Ground Transmission	1.5x Total Height	N/A
Public Roads	1.1x Total Height	1.5x Total Height
Non-Participating Property Lines	1.1x Total Height	1.5x Total Height
Non-Participating, Non-Residential Structures	1.5x Total Height	N/A
Non-Participating Residences	2.0x Total Height	N/A
Non-Participating Commercial Structures	N/A	N/A
Non-Participating Occupied Buildings	N/A	2.5x Total Height
Participating Residences	N/A	1.1x Total Height

Figure 24-1. Setbacks - Revision 1

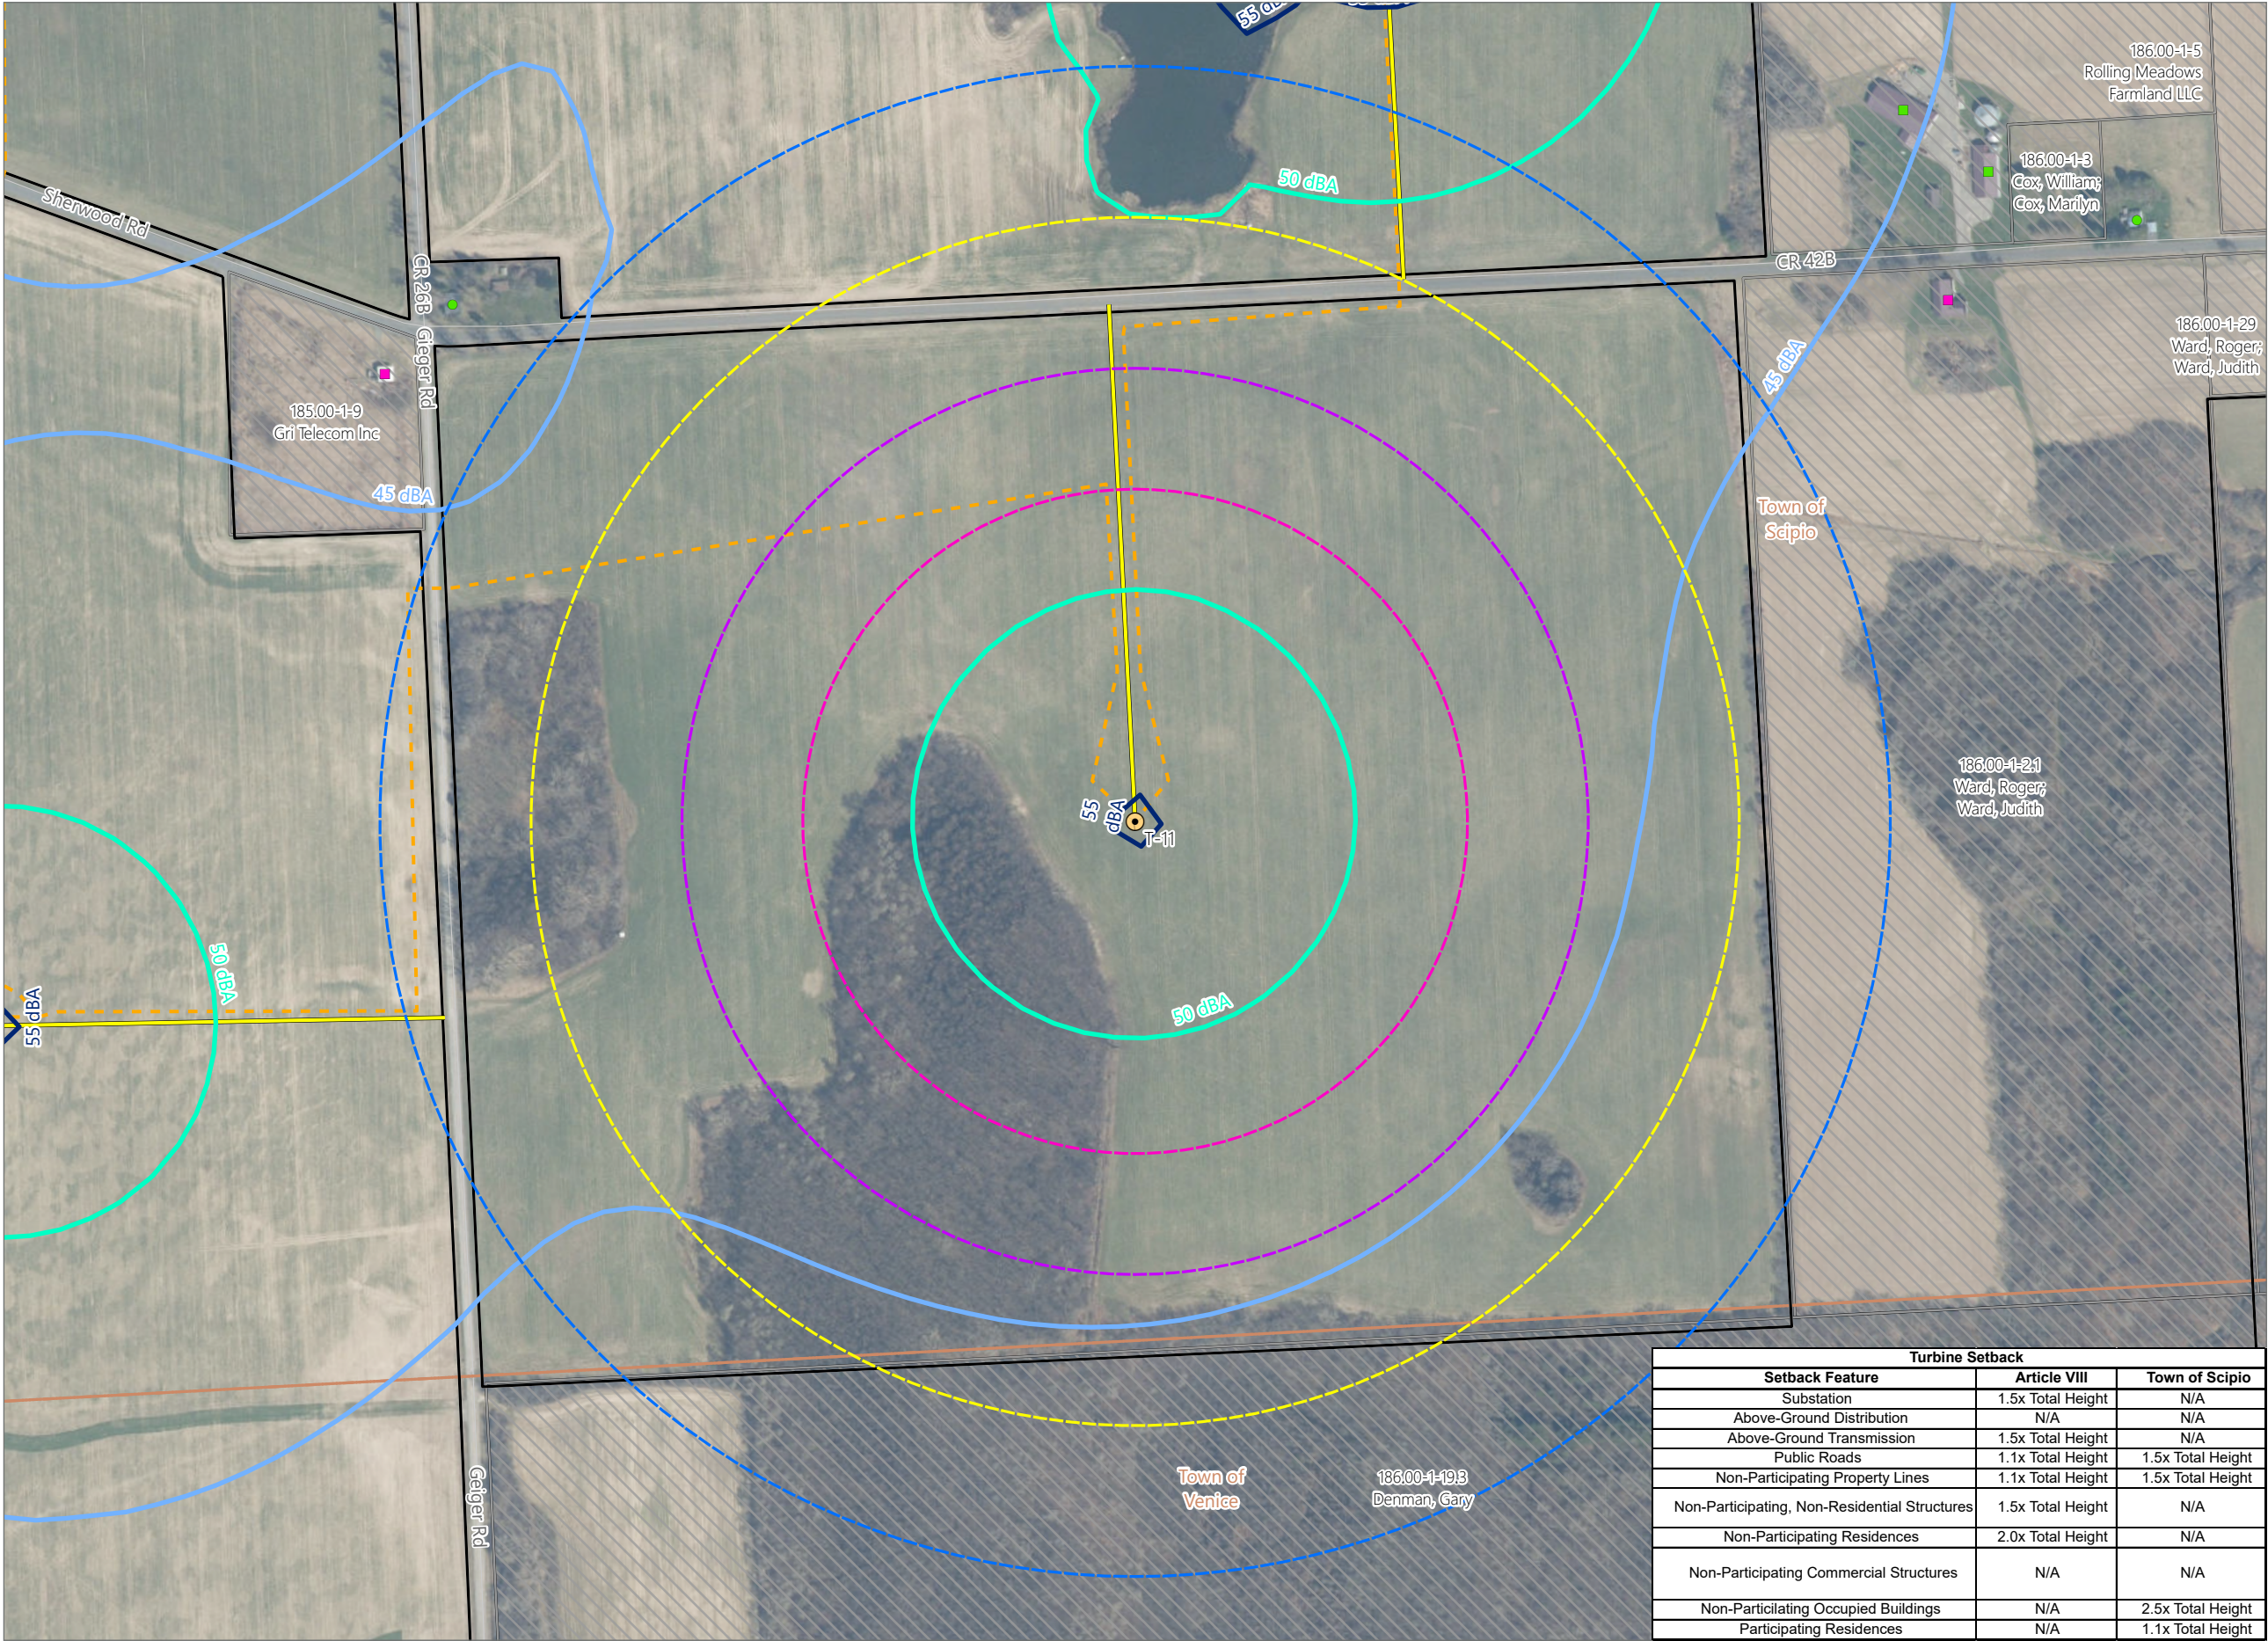


Agricola Wind Project


Towns of Venice and Scipio,
Cayuga County, New York

Article VIII Supplement
Matter No. 23-03002

- Receptor
- Residential Structure
 - Commercial Structure
 - Other Structure
- Sound Contour
- 45 dBA
 - 50 dBA
 - 55 dBA
- Setback
- 1.1x Tip Height
 - 1.5x Tip Height
 - 2.0x Tip Height
 - 2.5x Tip Height
 - Participating Parcel - REDACTED
 - Potentially Participating Parcel - REDACTED
 - Non-Participating Parcel
- Facility Component
- Wind Turbine
 - Access Road
 - Underground Collection Line
 - Facility Site

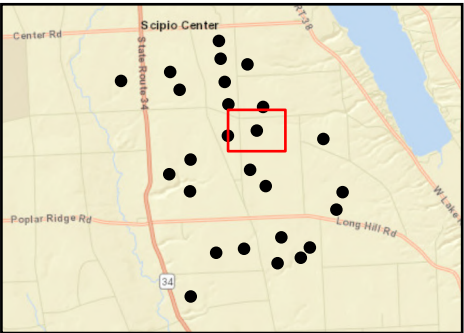


Sheet 11 of 26

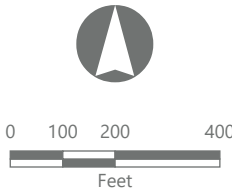

Prepared February 3, 2025
Basemap: NYSDOP "2023" orthoimagery map service

Turbine Setback		
Setback Feature	Article VIII	Town of Scipio
Substation	1.5x Total Height	N/A
Above-Ground Distribution	N/A	N/A
Above-Ground Transmission	1.5x Total Height	N/A
Public Roads	1.1x Total Height	1.5x Total Height
Non-Participating Property Lines	1.1x Total Height	1.5x Total Height
Non-Participating, Non-Residential Structures	1.5x Total Height	N/A
Non-Participating Residences	2.0x Total Height	N/A
Non-Participating Commercial Structures	N/A	N/A
Non-Participating Occupied Buildings	N/A	2.5x Total Height
Participating Residences	N/A	1.1x Total Height

Figure 24-1. Setbacks - Revision 1

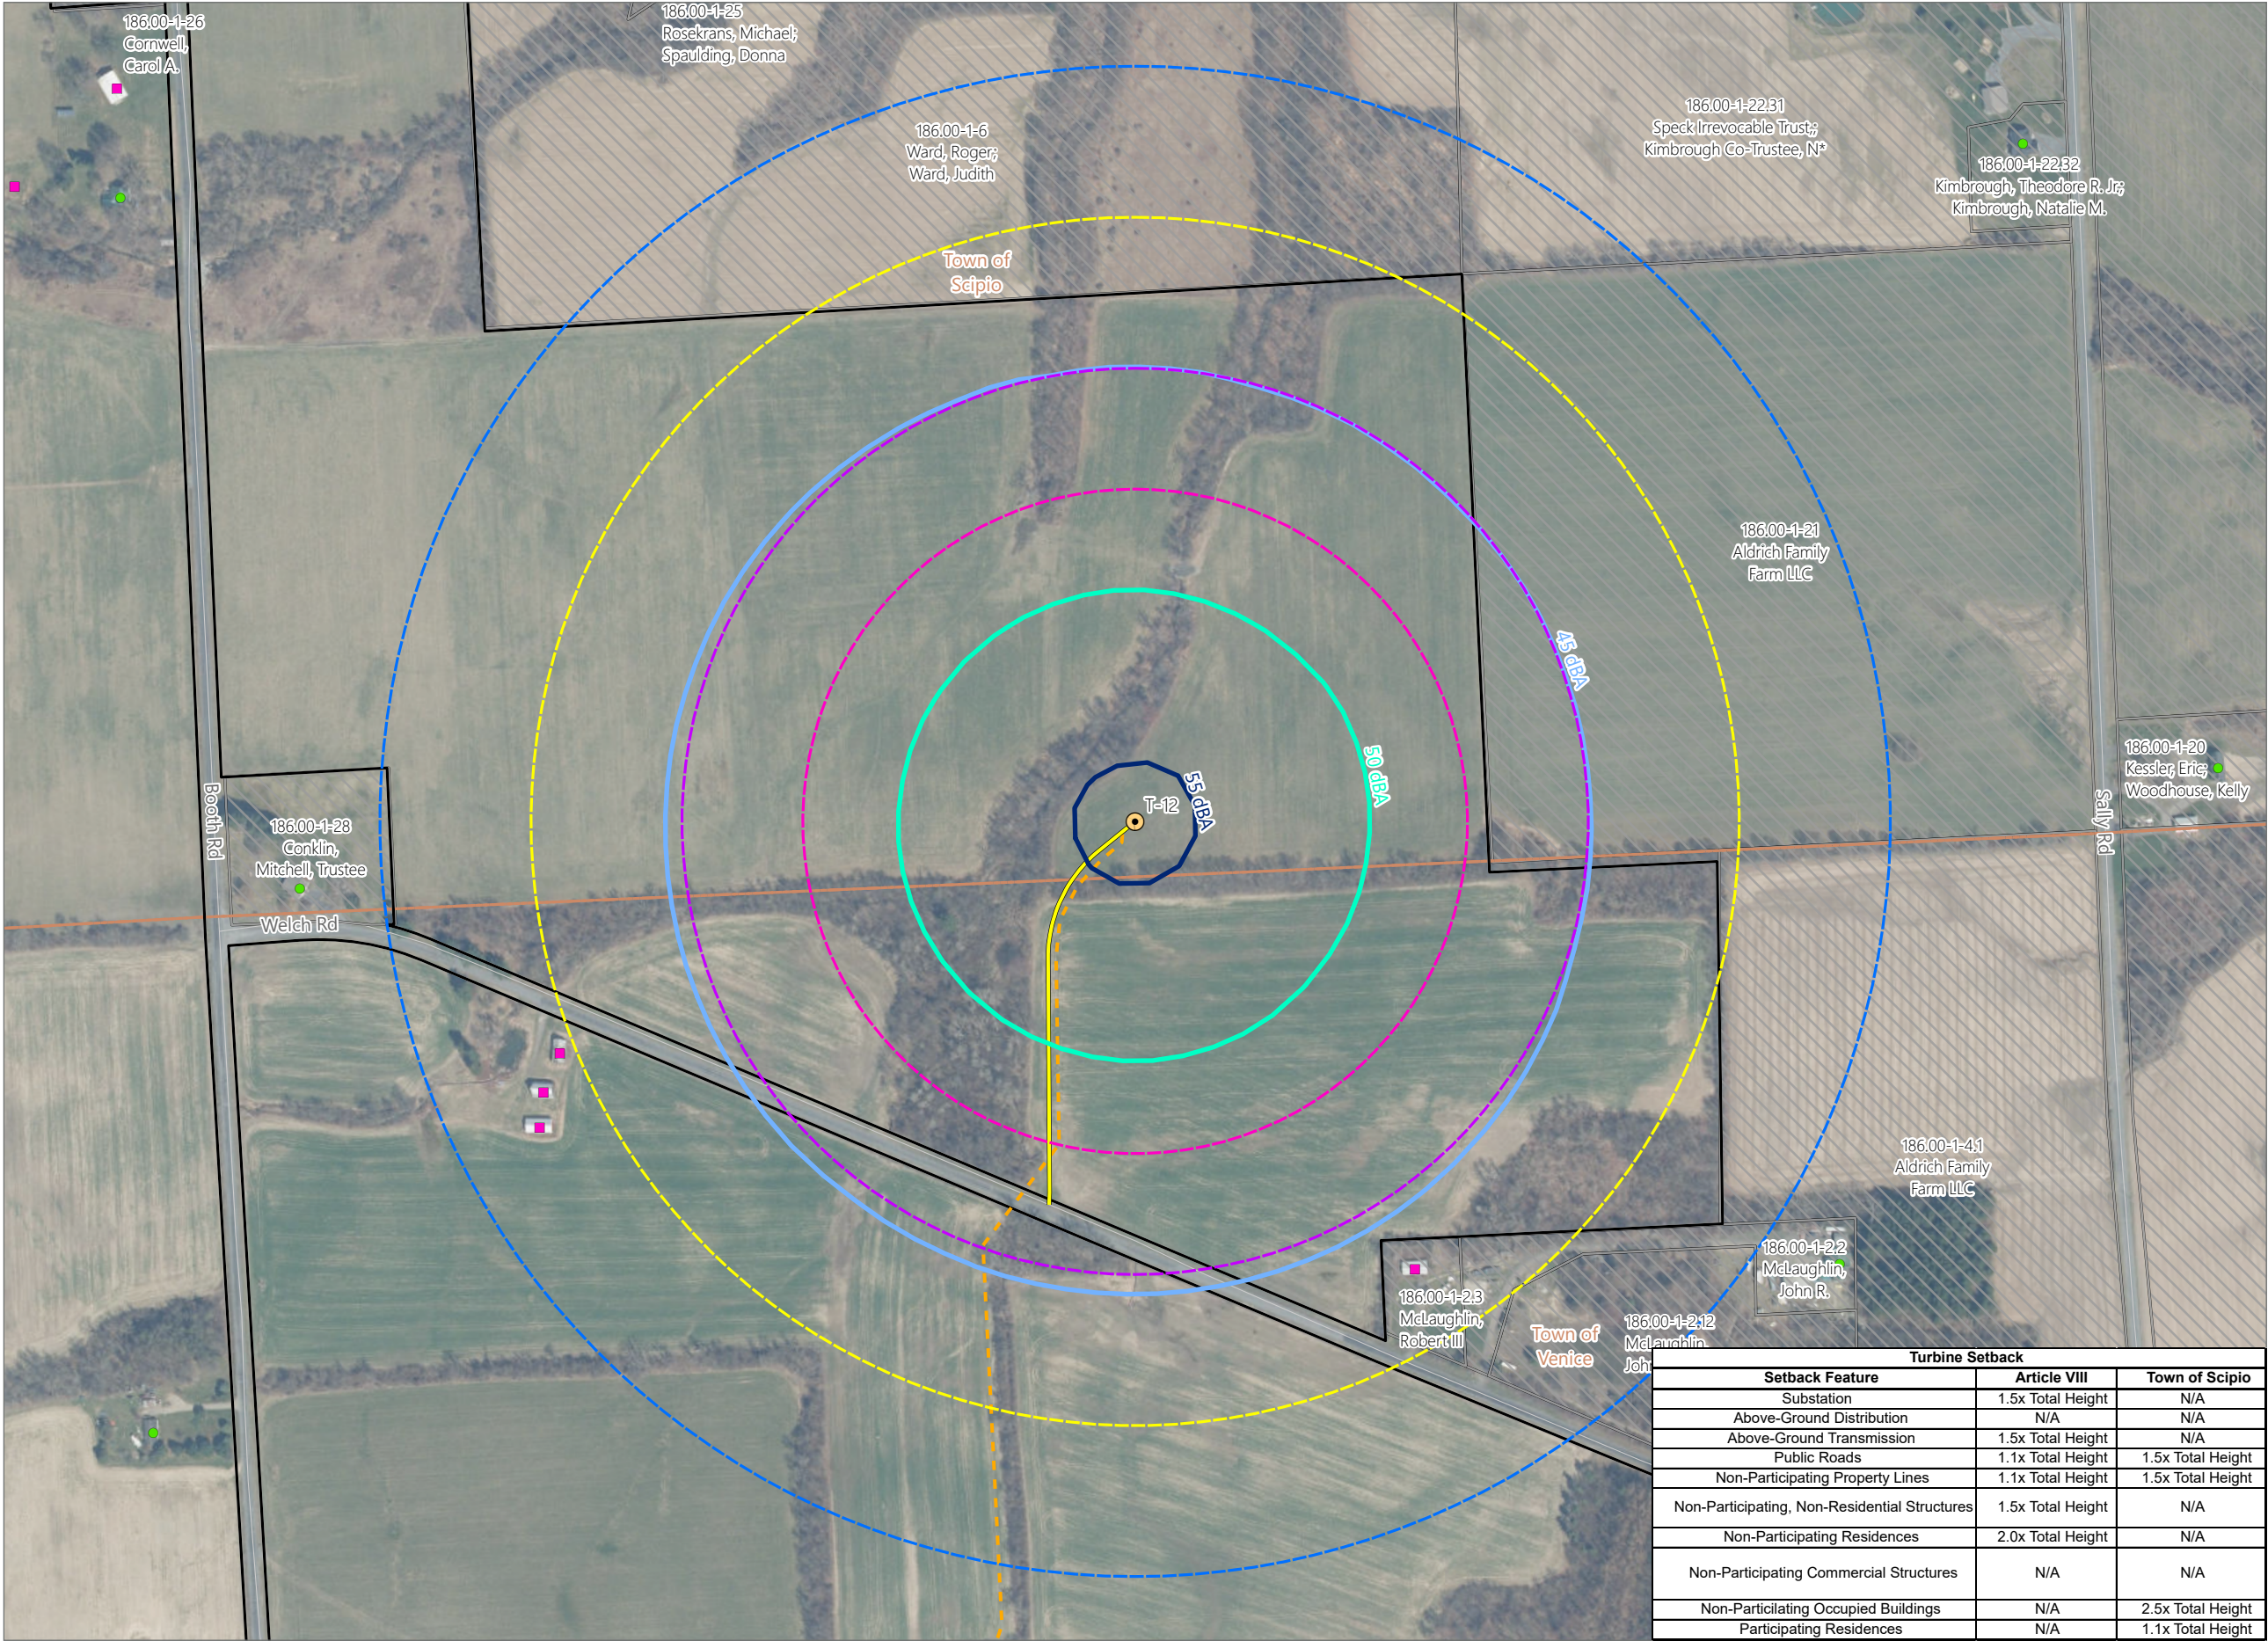


Agricola Wind Project


Towns of Venice and Scipio,
Cayuga County, New York

Article VIII Supplement
Matter No. 23-03002

- Receptor
- Residential Structure
 - Other Structure
- Sound Contour
- 45 dBA
 - 50 dBA
 - 55 dBA
- Setback
- 1.1x Tip Height
 - 1.5x Tip Height
 - 2.0x Tip Height
 - 2.5x Tip Height
 - Participating Parcel - REDACTED
 - Non-Participating Parcel
- Facility Component
- Wind Turbine
 - Access Road
 - Underground Collection Line
 - Facility Site

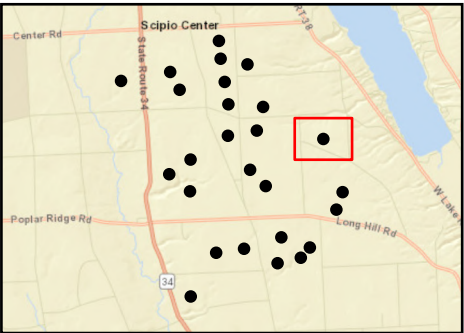

Sheet 12 of 26

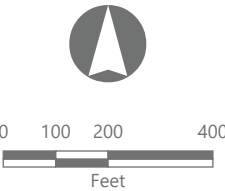

Prepared February 3, 2025
Basemap: NYSDOP "2023" orthoimagery map service

Turbine Setback		
Setback Feature	Article VIII	Town of Scipio
Substation	1.5x Total Height	N/A
Above-Ground Distribution	N/A	N/A
Above-Ground Transmission	1.5x Total Height	N/A
Public Roads	1.1x Total Height	1.5x Total Height
Non-Participating Property Lines	1.1x Total Height	1.5x Total Height
Non-Participating, Non-Residential Structures	1.5x Total Height	N/A
Non-Participating Residences	2.0x Total Height	N/A
Non-Participating Commercial Structures	N/A	N/A
Non-Participating Occupied Buildings	N/A	2.5x Total Height
Participating Residences	N/A	1.1x Total Height



Figure 24-1. Setbacks - Revision 1

Agricola Wind Project

Towns of Venice and Scipio,
Cayuga County, New York

Article VIII Supplement
Matter No. 23-03002

- Receptor
- Residential Structure
- Other Structure
- Sound Contour
- 45 dBA
- 50 dBA
- 55 dBA
- Setback
- 1.1x Tip Height
- 1.5x Tip Height
- 2.0x Tip Height
- Participating Parcel - REDACTED
- Potentially Participating Parcel - REDACTED
- Non-participating Parcel
- Facility Component
- Wind Turbine
- Access Road
- Overhead Collection Line
- Underground Collection Line
- Collection Substation
- POI Substation
- O&M Facility
- Facility Site

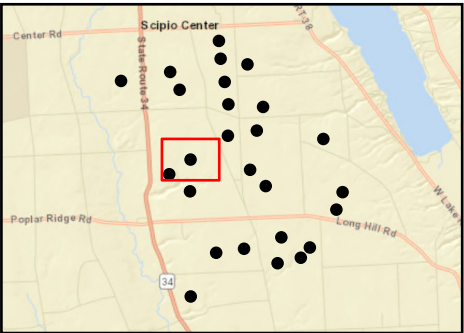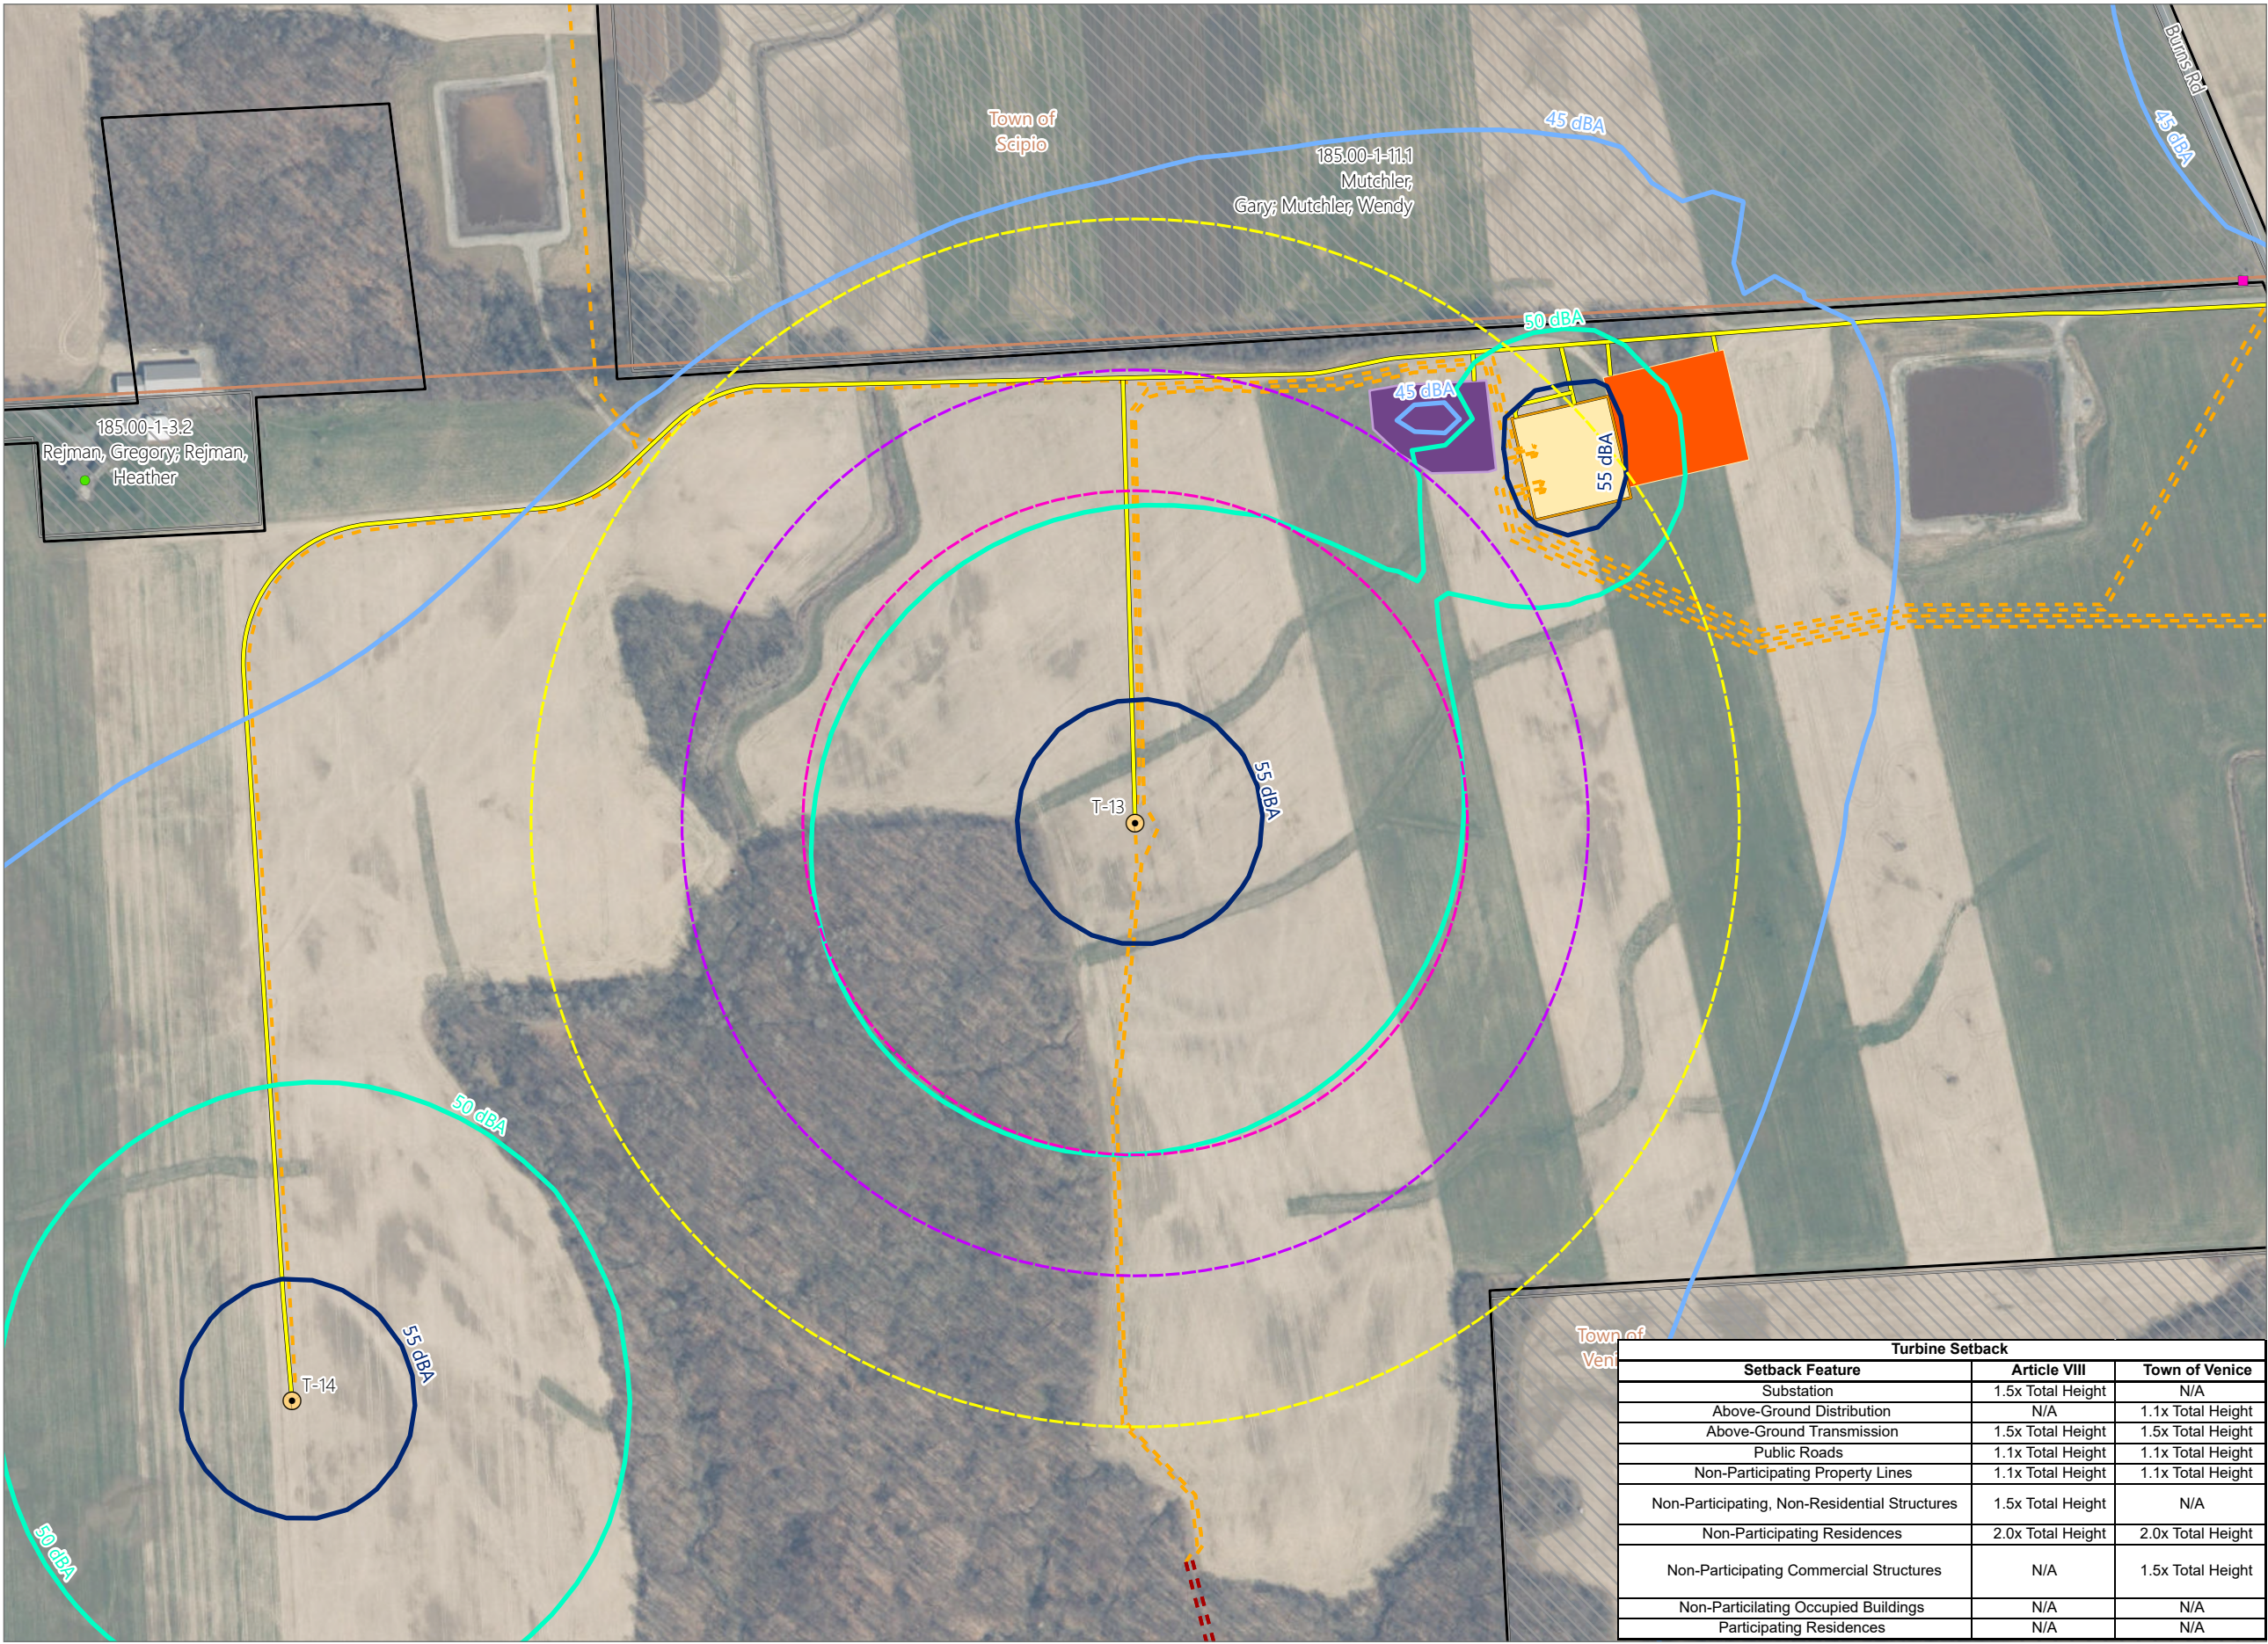

Turbine Setback		
Setback Feature	Article VIII	Town of Venice
Substation	1.5x Total Height	N/A
Above-Ground Distribution	N/A	1.1x Total Height
Above-Ground Transmission	1.5x Total Height	1.5x Total Height
Public Roads	1.1x Total Height	1.1x Total Height
Non-Participating Property Lines	1.1x Total Height	1.1x Total Height
Non-Participating, Non-Residential Structures	1.5x Total Height	N/A
Non-Participating Residences	2.0x Total Height	2.0x Total Height
Non-Participating Commercial Structures	N/A	1.5x Total Height
Non-Participating Occupied Buildings	N/A	N/A
Participating Residences	N/A	N/A