


Figure 24-4. Local Law Wind Turbine Setback Waiver Request Areas

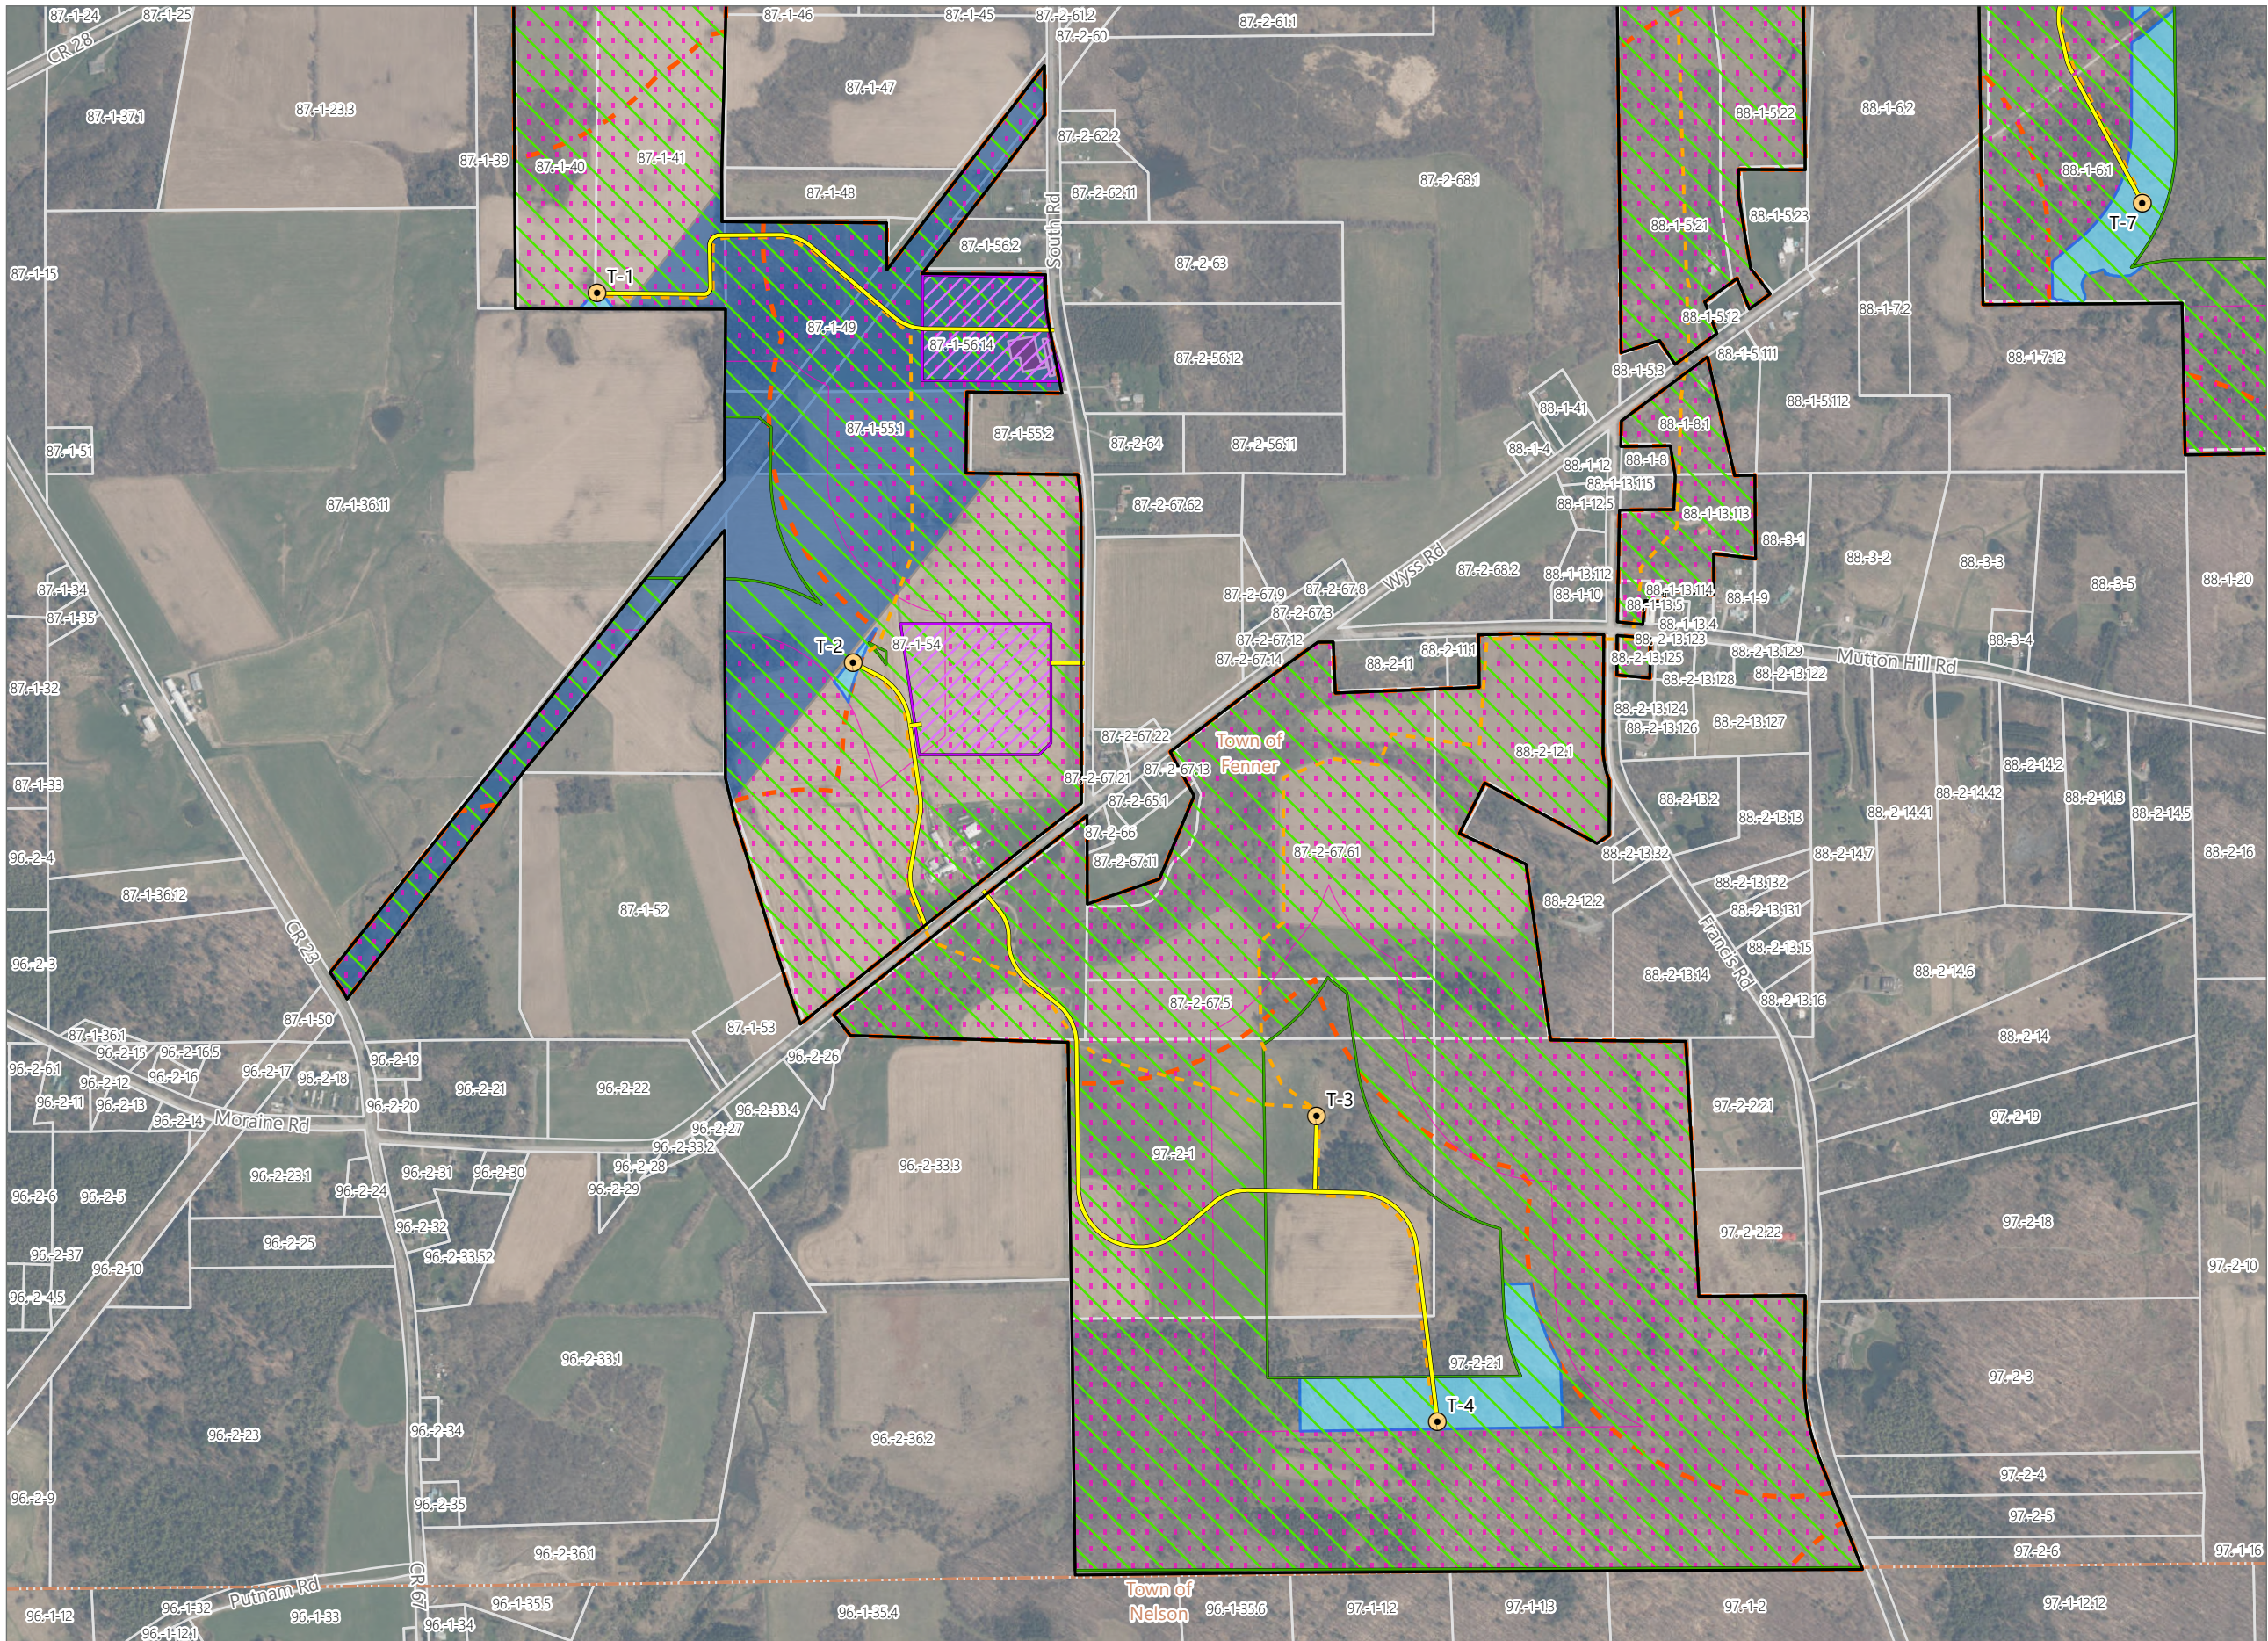


Hoffman Falls Wind

Towns of Eaton, Fenner, Nelson and
Smithfield, Madison County,
New York


**Section 94-c Second Supplement
Matter No. 23-00038**

- Wind Turbine
- Access Road
- Collection Line
- O&M Building
- Laydown Yard
- Facility Site
- Parcel Boundary
- Local Law Wind Turbine Setback
 - 1.5x Non-Participating Property Line
 - Local Law Wind Turbine Setback Waiver Request Area¹
- State Law Wind Turbine Setback²
 - 1.1x Non-Participating Property Line, Public Road, and Non-Participating Non-Residential Structure Setback
 - 1.5x Above-Ground Transmission and Substation Setback
 - 2.0x Non-Participating Residence Setback

Notes:
¹ See Appendix 24-E and Figure 24-2 for additional information on siting constraints.
² See Exhibits 4 and 24 and associated appendices for additional information on compliance with state setbacks.

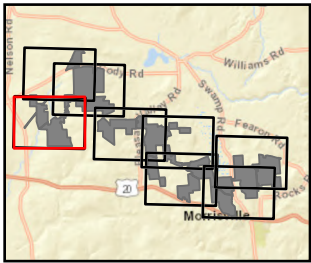


Sheet 1 of 8

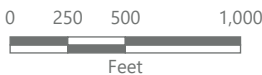

Prepared November 26, 2024
Basemap: NYSDOP "2022" orthoimagery map service

Figure 24-4. Local Law Wind Turbine Setback Waiver Request Areas

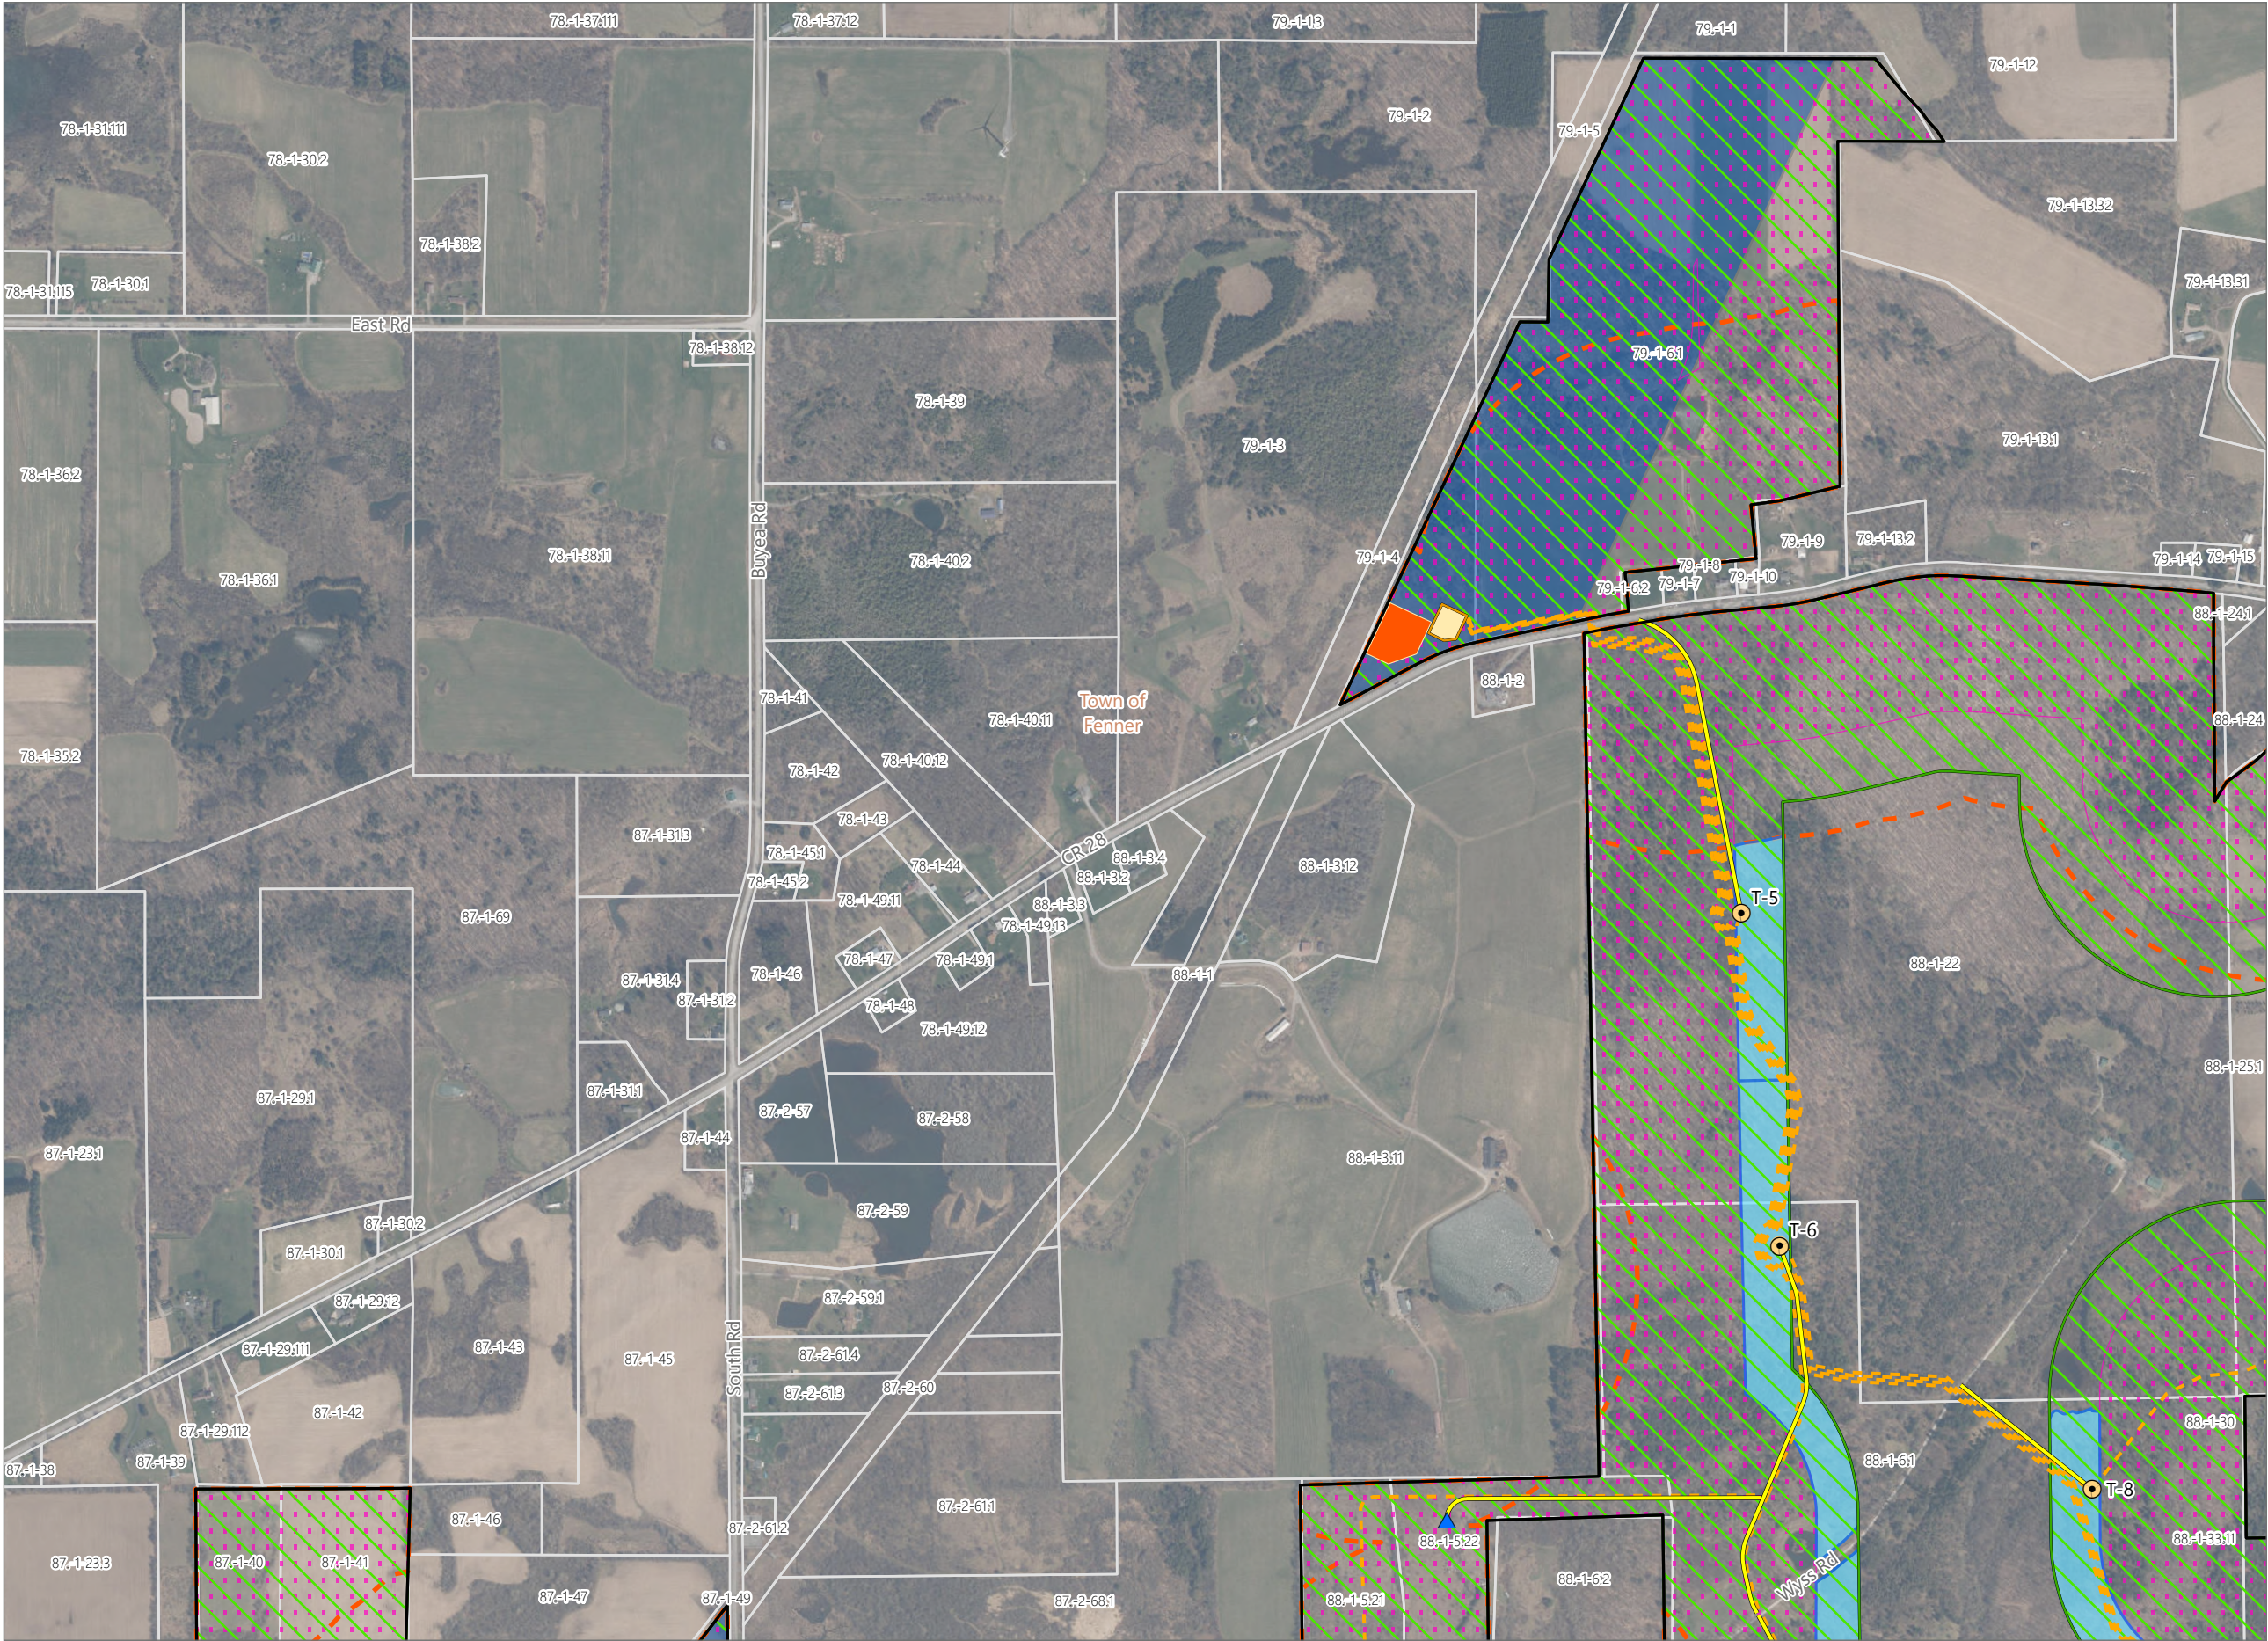


Hoffman Falls Wind

Towns of Eaton, Fenner, Nelson and
Smithfield, Madison County,
New York


**Section 94-c Second Supplement
Matter No. 23-00038**

- Wind Turbine
- ADLS Tower
- Access Road
- Collection Line
- Collection Substation
- POI Substation
- Facility Site
- Parcel Boundary
- Local Law Wind Turbine Setback
- 1.5x Non-Participating Property Line
- Local Law Wind Turbine Setback Waiver Request Area¹
- State Law Wind Turbine Setback²
- 1.1x Non-Participating Property Line, Public Road, and Non-Participating Non-Residential Structure Setback
- 1.5x Above-Ground Transmission and Substation Setback
- 2.0x Non-Participating Residence Setback

Notes:
¹ See Appendix 24-E and Figure 24-2 for additional information on siting constraints.
² See Exhibits 4 and 24 and associated appendices for additional information on compliance with state setbacks.

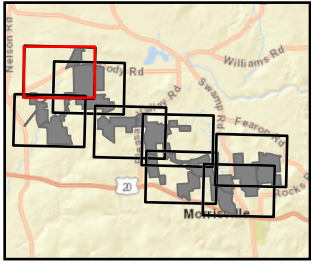


Sheet 2 of 8

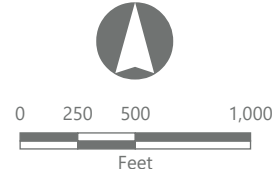

Prepared November 26, 2024
Basemap: NYSDOP "2022" orthoimagery map service

Figure 24-4. Local Law Wind Turbine Setback Waiver Request Areas

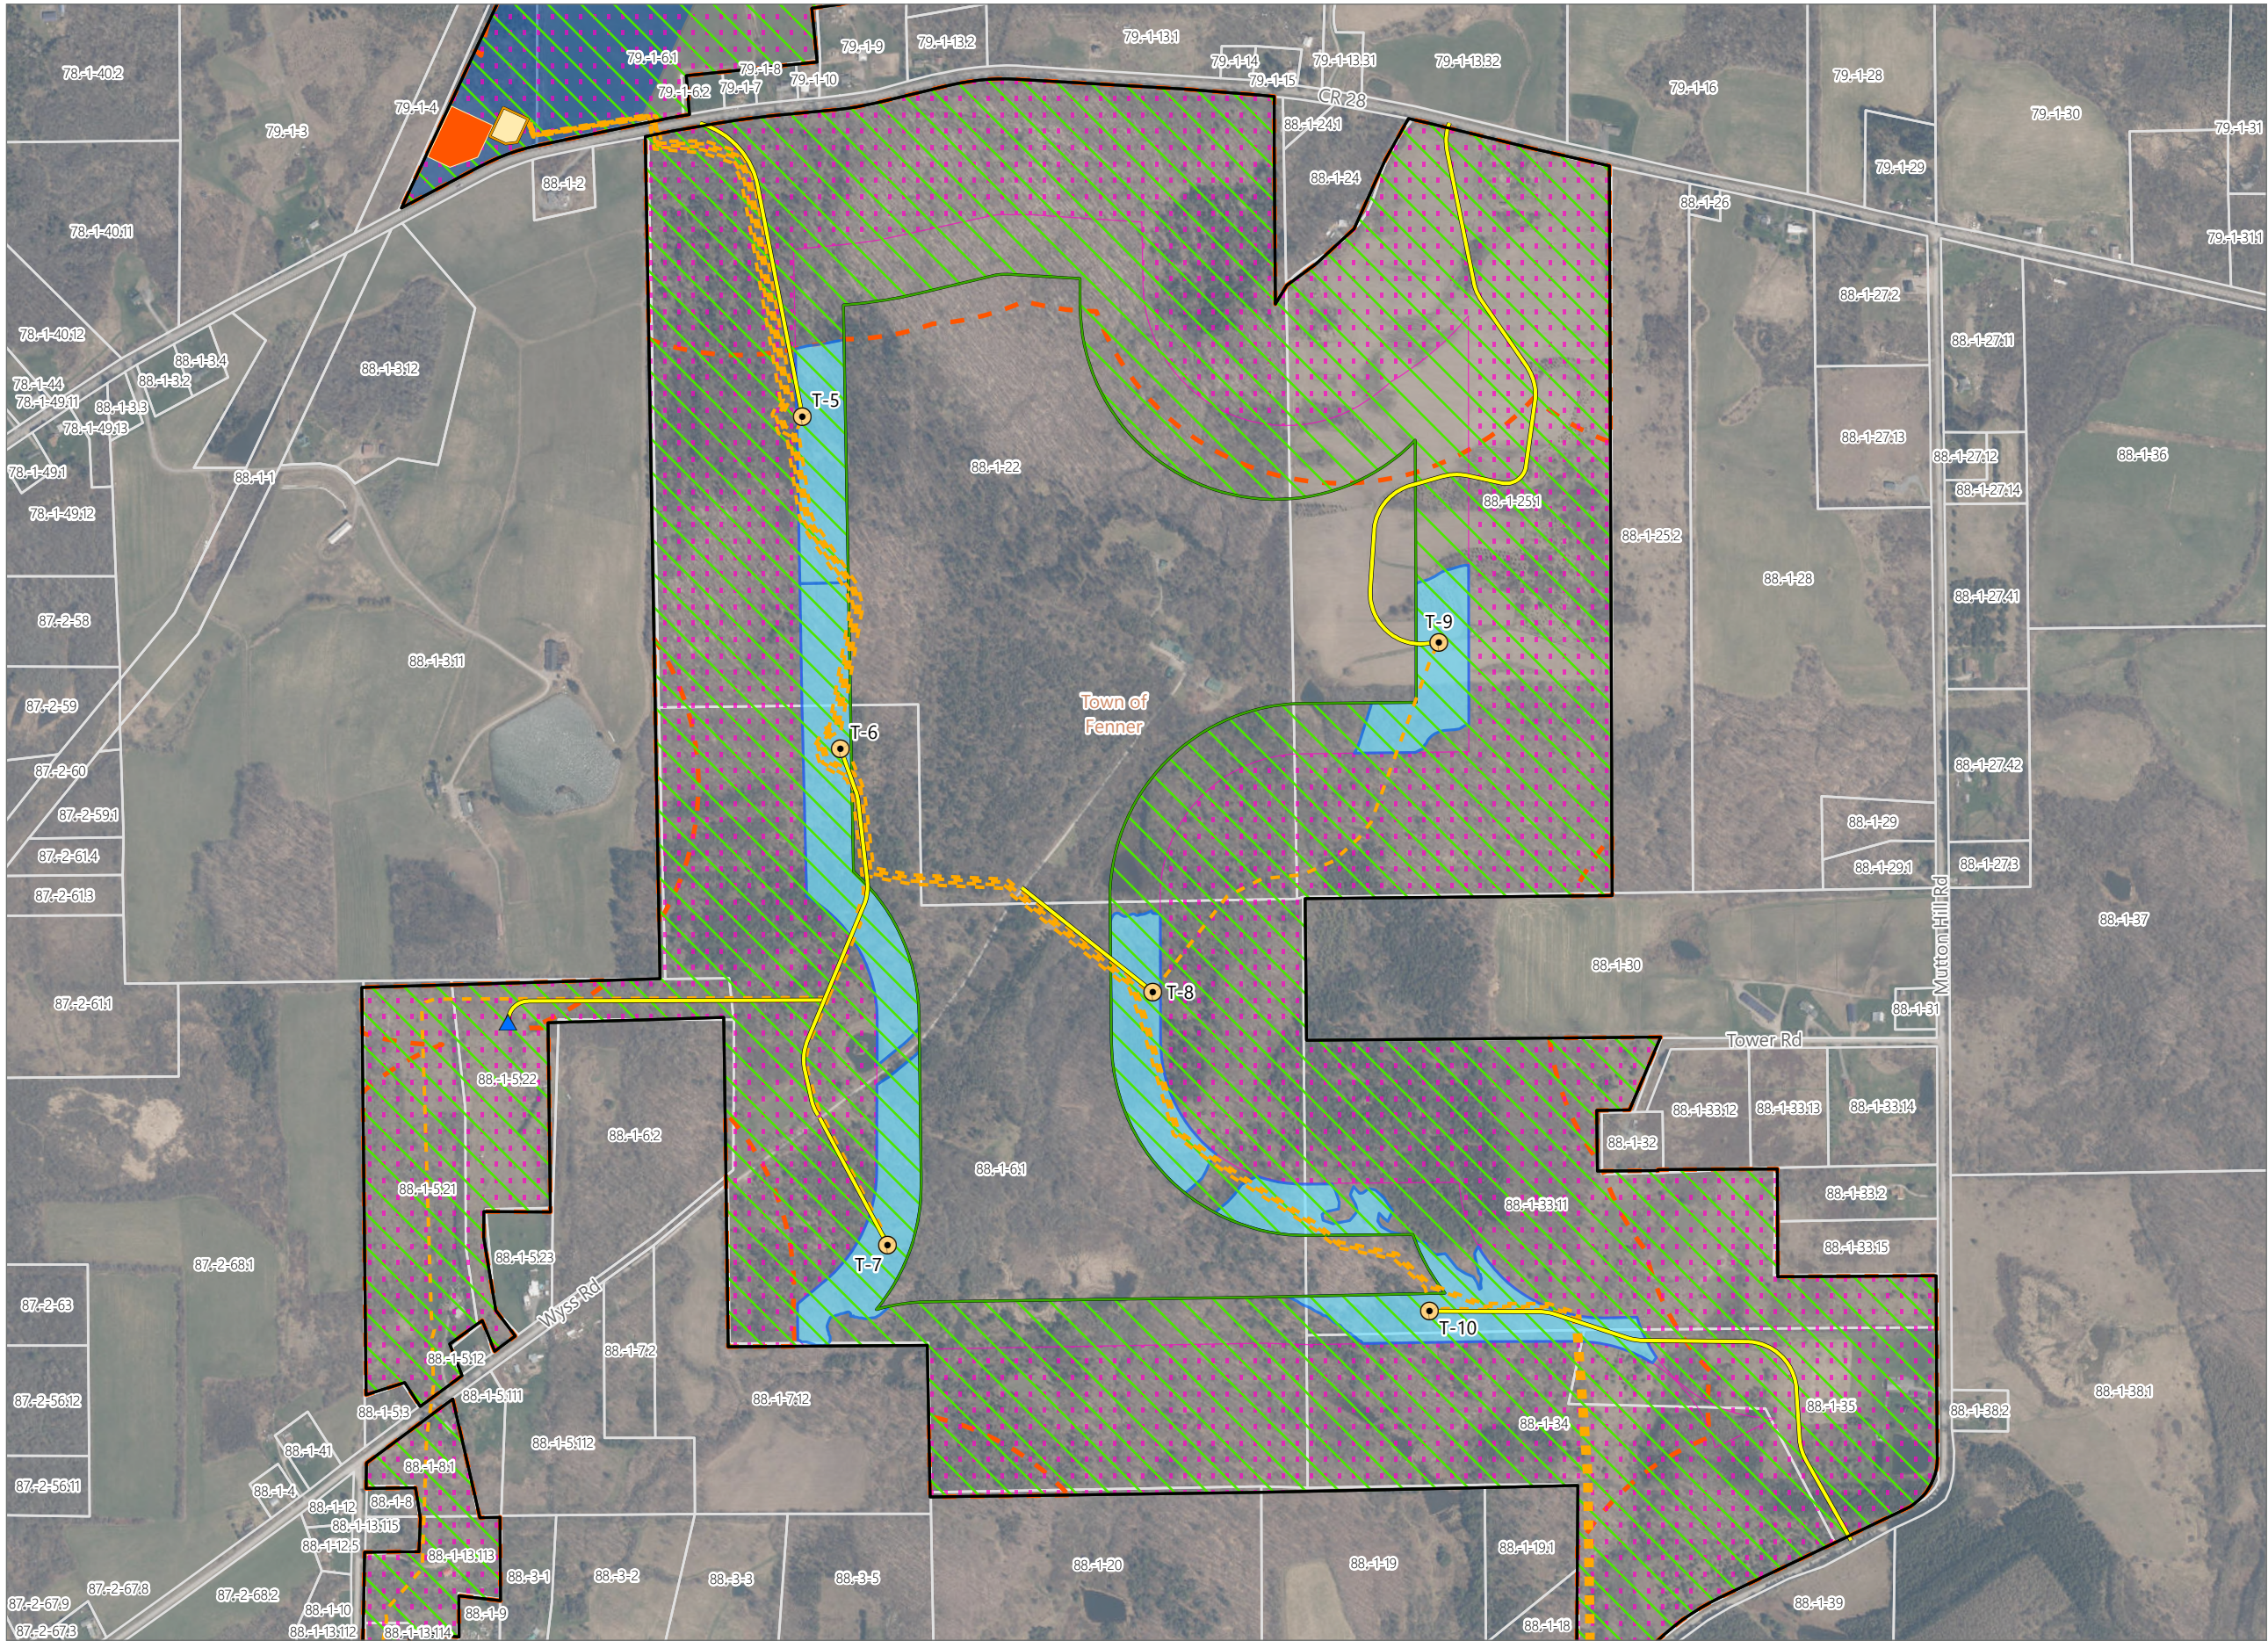


Hoffman Falls Wind

Towns of Eaton, Fenner, Nelson and
Smithfield, Madison County,
New York

**Section 94-c Second Supplement
Matter No. 23-00038**

- Wind Turbine
- ADLS Tower
- Access Road
- Collection Line
- Collection Substation
- POI Substation
- Facility Site
- Parcel Boundary
- Local Law Wind Turbine Setback
 - 1.5x Non-Participating Property Line
 - Local Law Wind Turbine Setback Waiver Request Area¹
- State Law Wind Turbine Setback²
 - 1.1x Non-Participating Property Line, Public Road, and Non-Participating Non-Residential Structure Setback
 - 1.5x Above-Ground Transmission and Substation Setback
 - 2.0x Non-Participating Residence Setback

Notes:
¹ See Appendix 24-E and Figure 24-2 for additional information on siting constraints.
² See Exhibits 4 and 24 and associated appendices for additional information on compliance with state setbacks.

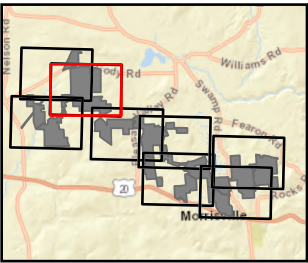


Sheet 3 of 8



0 250 500 1,000
Feet

Prepared November 26, 2024
Basemap: NYS DOP "2022" orthoimagery map service

Figure 24-4. Local Law Wind Turbine Setback Waiver Request Areas

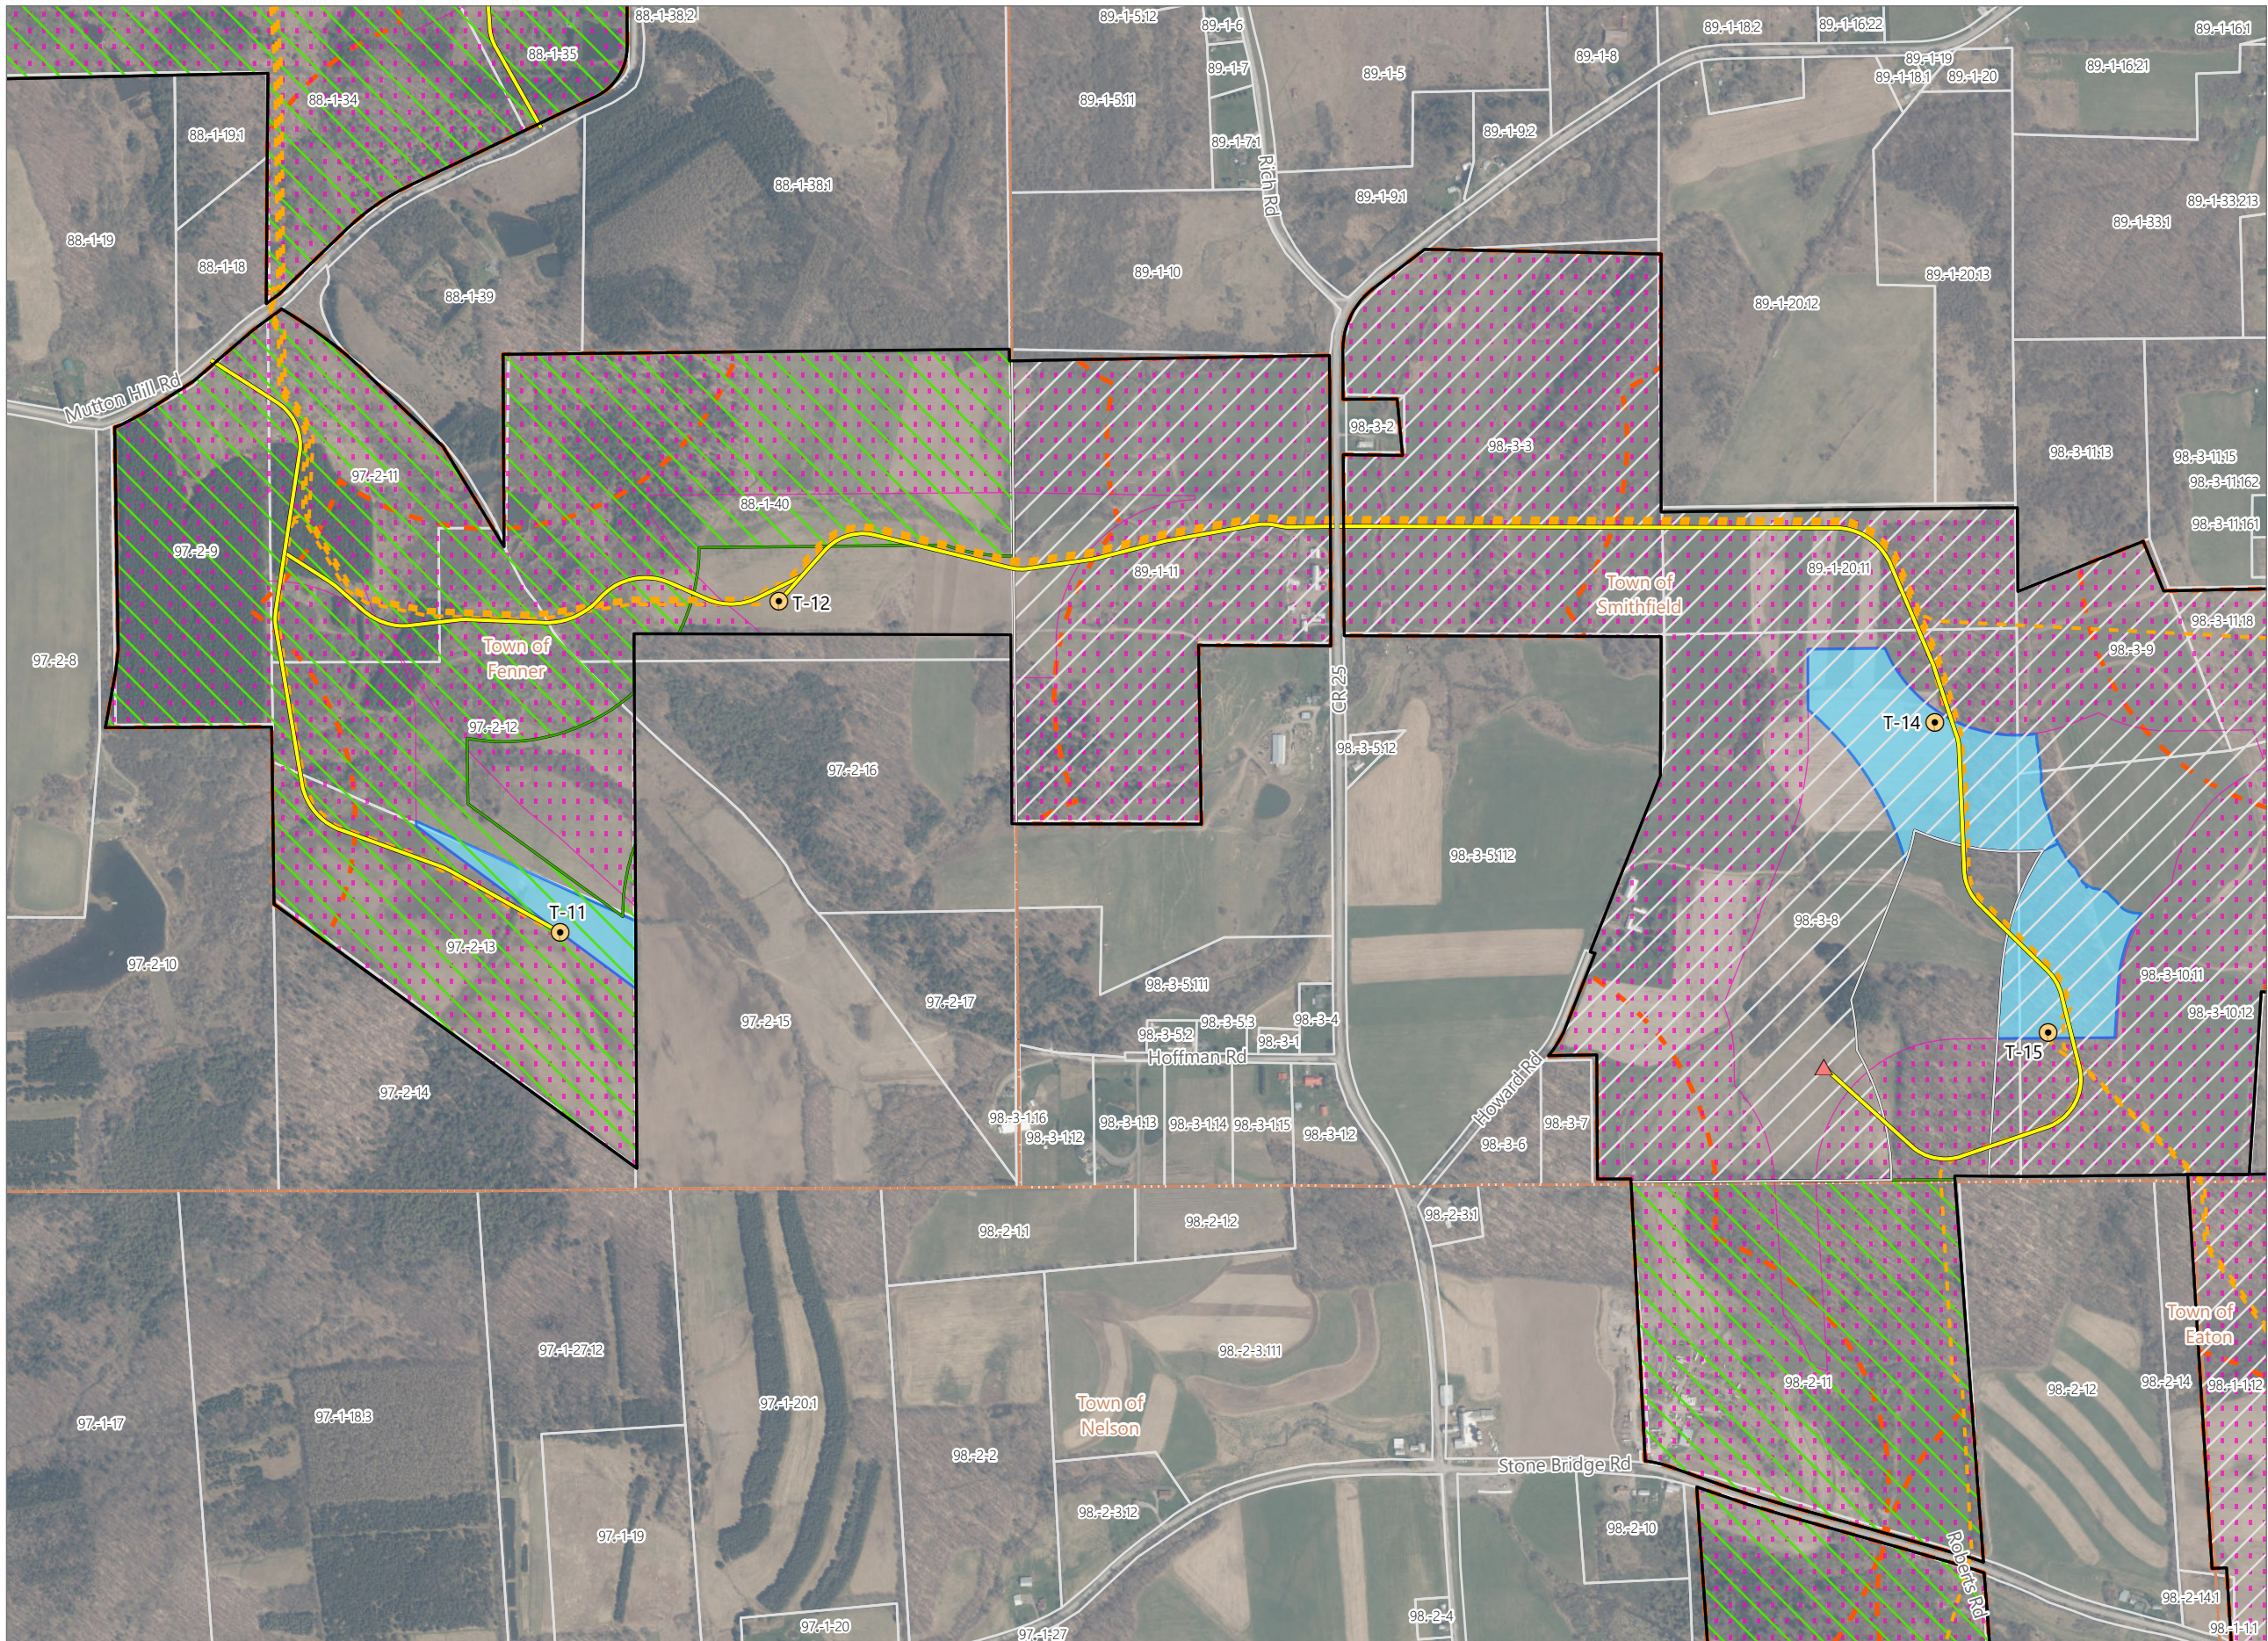


Hoffman Falls Wind

Towns of Eaton, Fenner, Nelson and
Smithfield, Madison County,
New York

**Section 94-c Second Supplement
Matter No. 23-00038**

- Wind Turbine
- Permanent MET Tower
- Access Road
- Collection Line
- Facility Site
- Parcel Boundary
- Local Law Wind Turbine Setback
 - 1.5x Non-Participating Property Line
 - 2.0x Non-Participating Property Line
- Local Law Wind Turbine Setback Waiver Request Area¹
- State Law Wind Turbine Setback²
 - 1.1x Non-Participating Property Line, Public Road, and Non-Participating Non-Residential Structure Setback
 - 2.0x Non-Participating Residence Setback

Notes:
¹ See Appendix 24-E and Figure 24-2 for additional information on siting constraints.
² See Exhibits 4 and 24 and associated appendices for additional information on compliance with state setbacks.

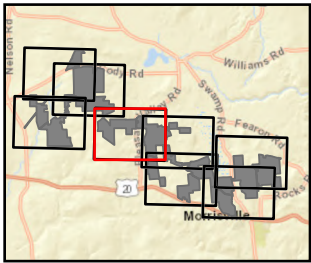


Sheet 4 of 8



0 250 500 1,000
Feet

Prepared November 26, 2024
Basemap: NYSDOP "2022" orthoimagery map service

Figure 24-4. Local Law Wind Turbine Setback Waiver Request Areas

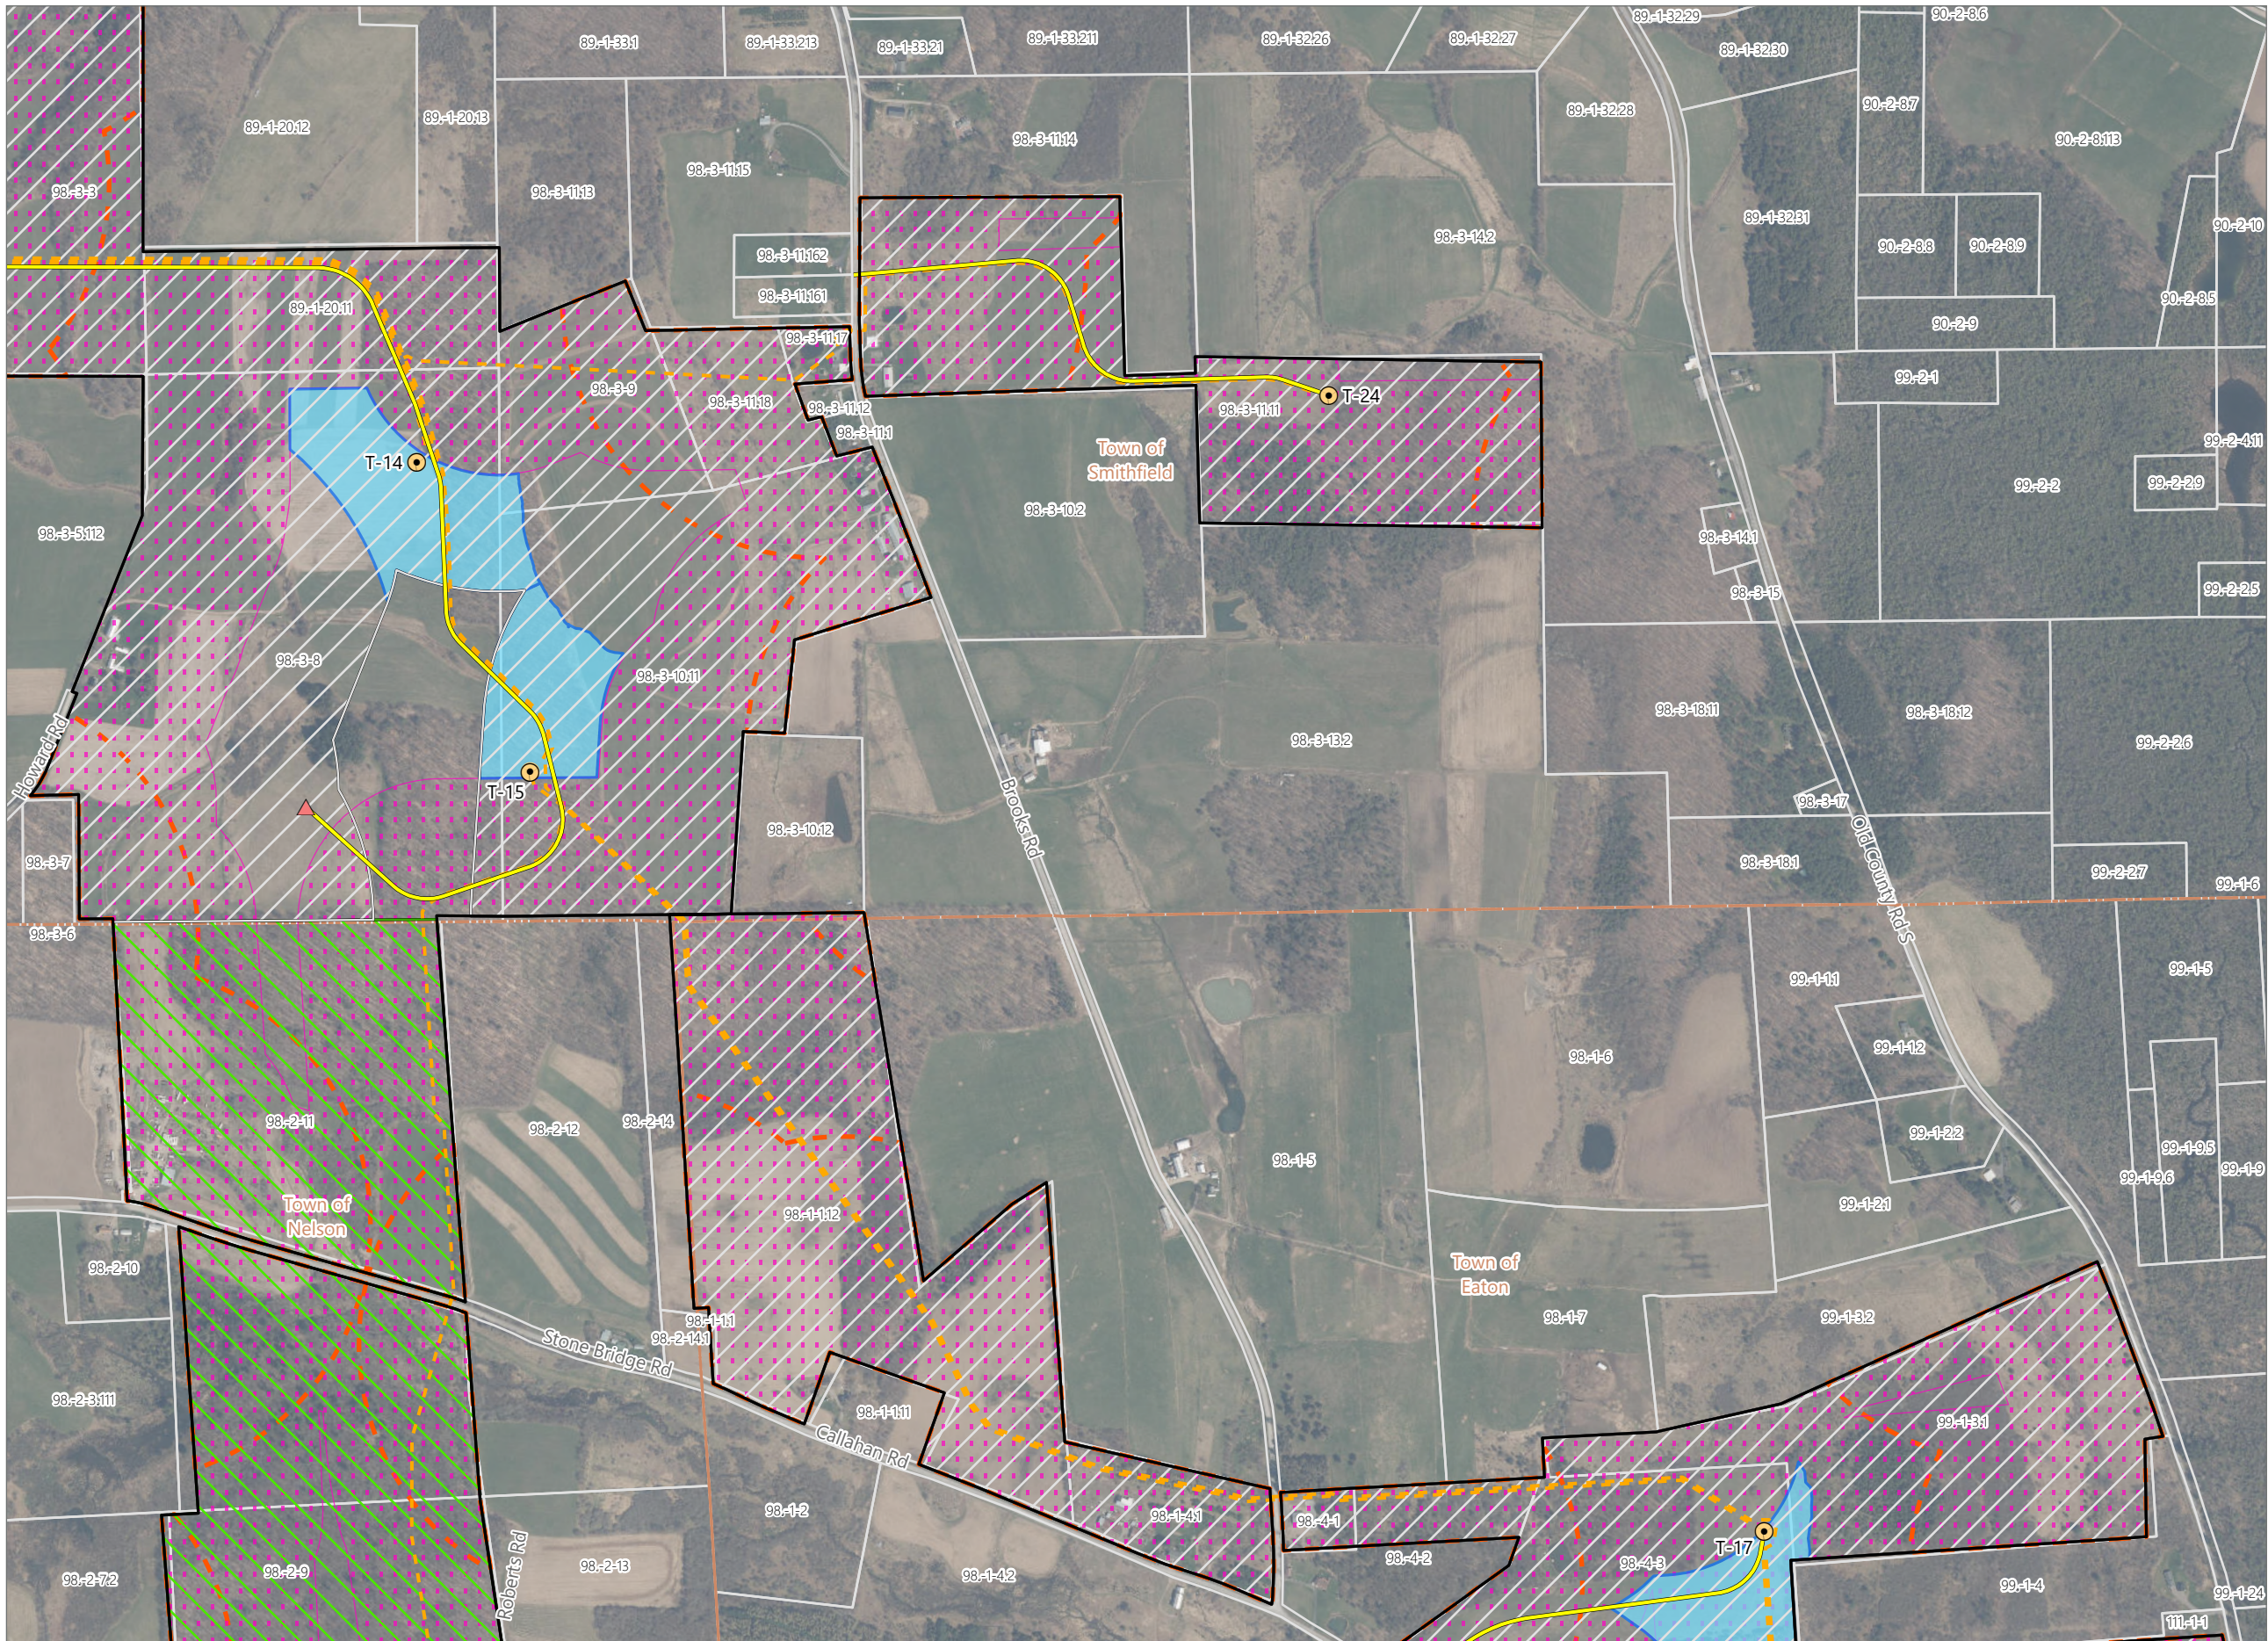


Hoffman Falls Wind

Towns of Eaton, Fenner, Nelson and
Smithfield, Madison County,
New York


**Section 94-c Second Supplement
Matter No. 23-00038**

- Wind Turbine
- Permanent MET Tower
- Access Road
- Collection Line
- Facility Site
- Parcel Boundary
- Local Law Wind Turbine Setback
 - 1.5x Non-Participating Property Line
 - 2.0x Non-Participating Property Line
- Local Law Wind Turbine Setback Waiver Request Area¹
- State Law Wind Turbine Setback²
 - 1.1x Non-Participating Property Line, Public Road, and Non-Participating Non-Residential Structure Setback
 - 2.0x Non-Participating Residence Setback

Notes:
¹ See Appendix 24-E and Figure 24-2 for additional information on siting constraints.
² See Exhibits 4 and 24 and associated appendices for additional information on compliance with state setbacks.

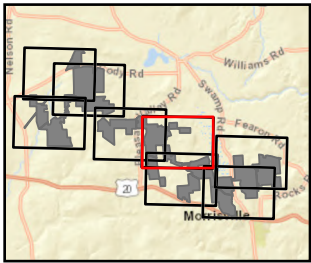

Sheet 5 of 8

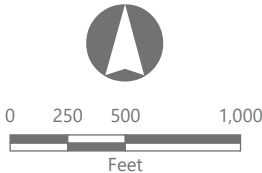

Prepared November 26, 2024
Basemap: NYSDOP "2022" orthoimagery map service

Figure 24-4. Local Law Wind Turbine Setback Waiver Request Areas


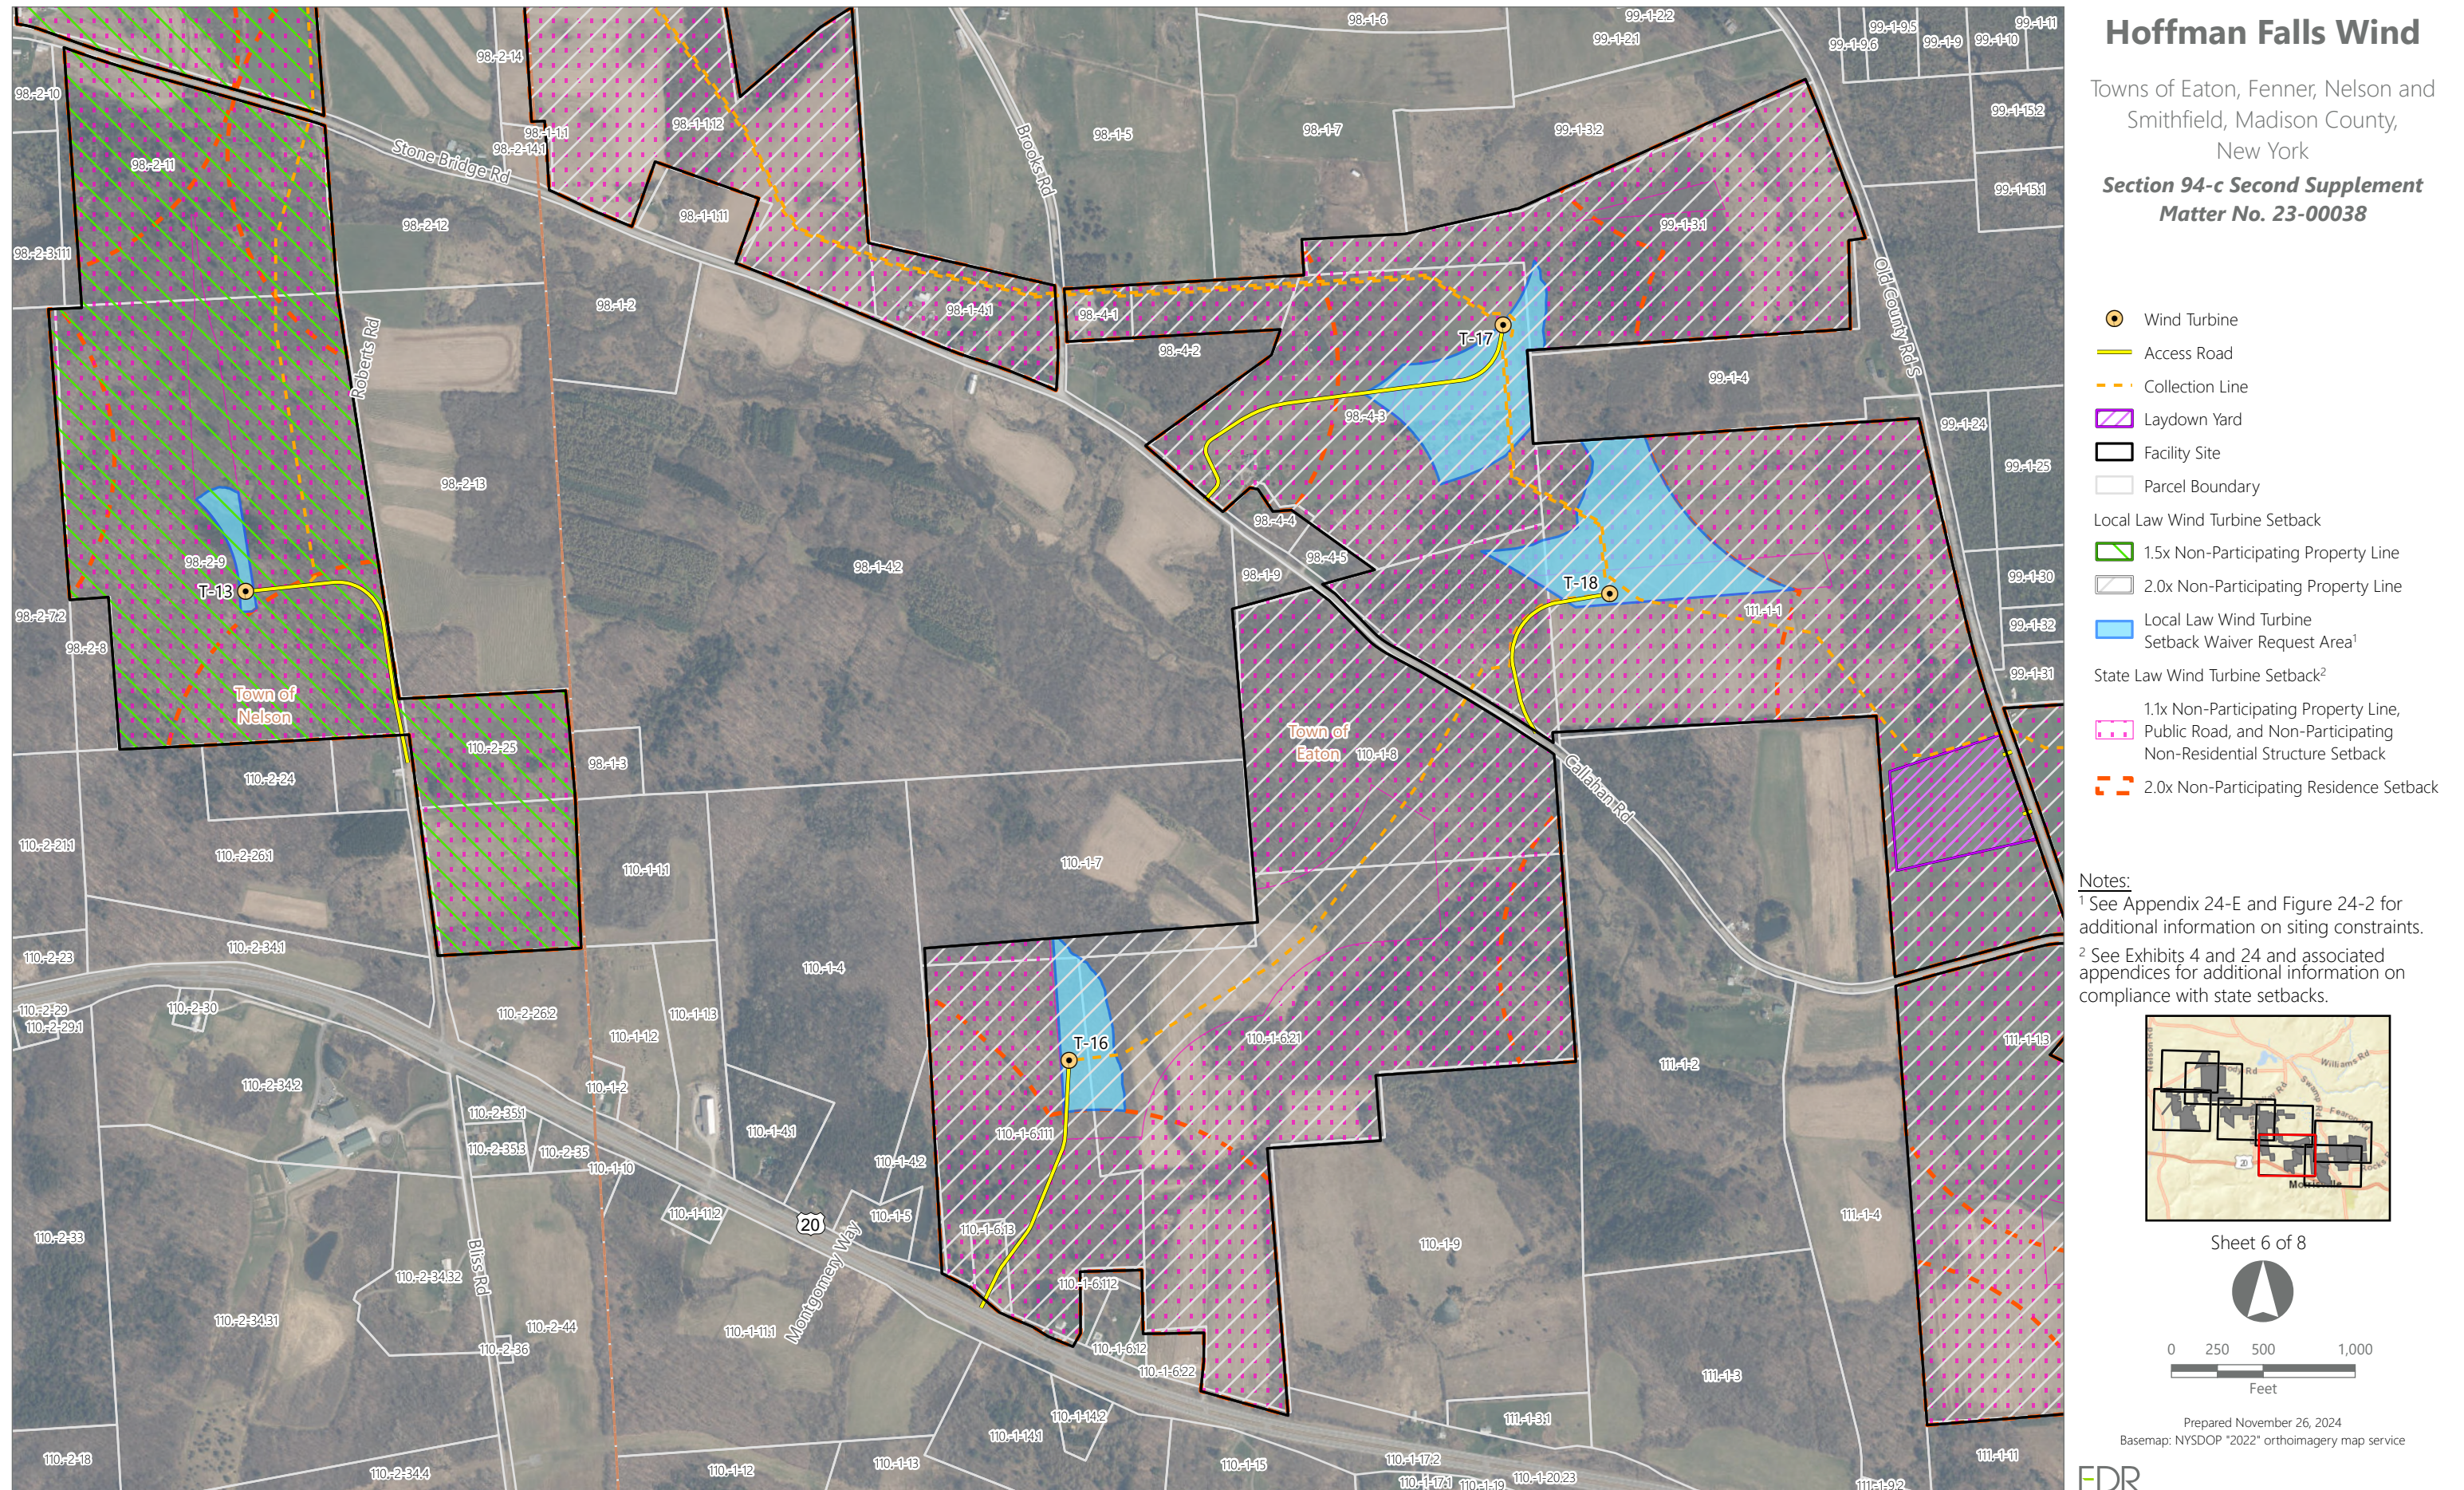


Figure 24-4. Local Law Wind Turbine Setback Waiver Request Areas

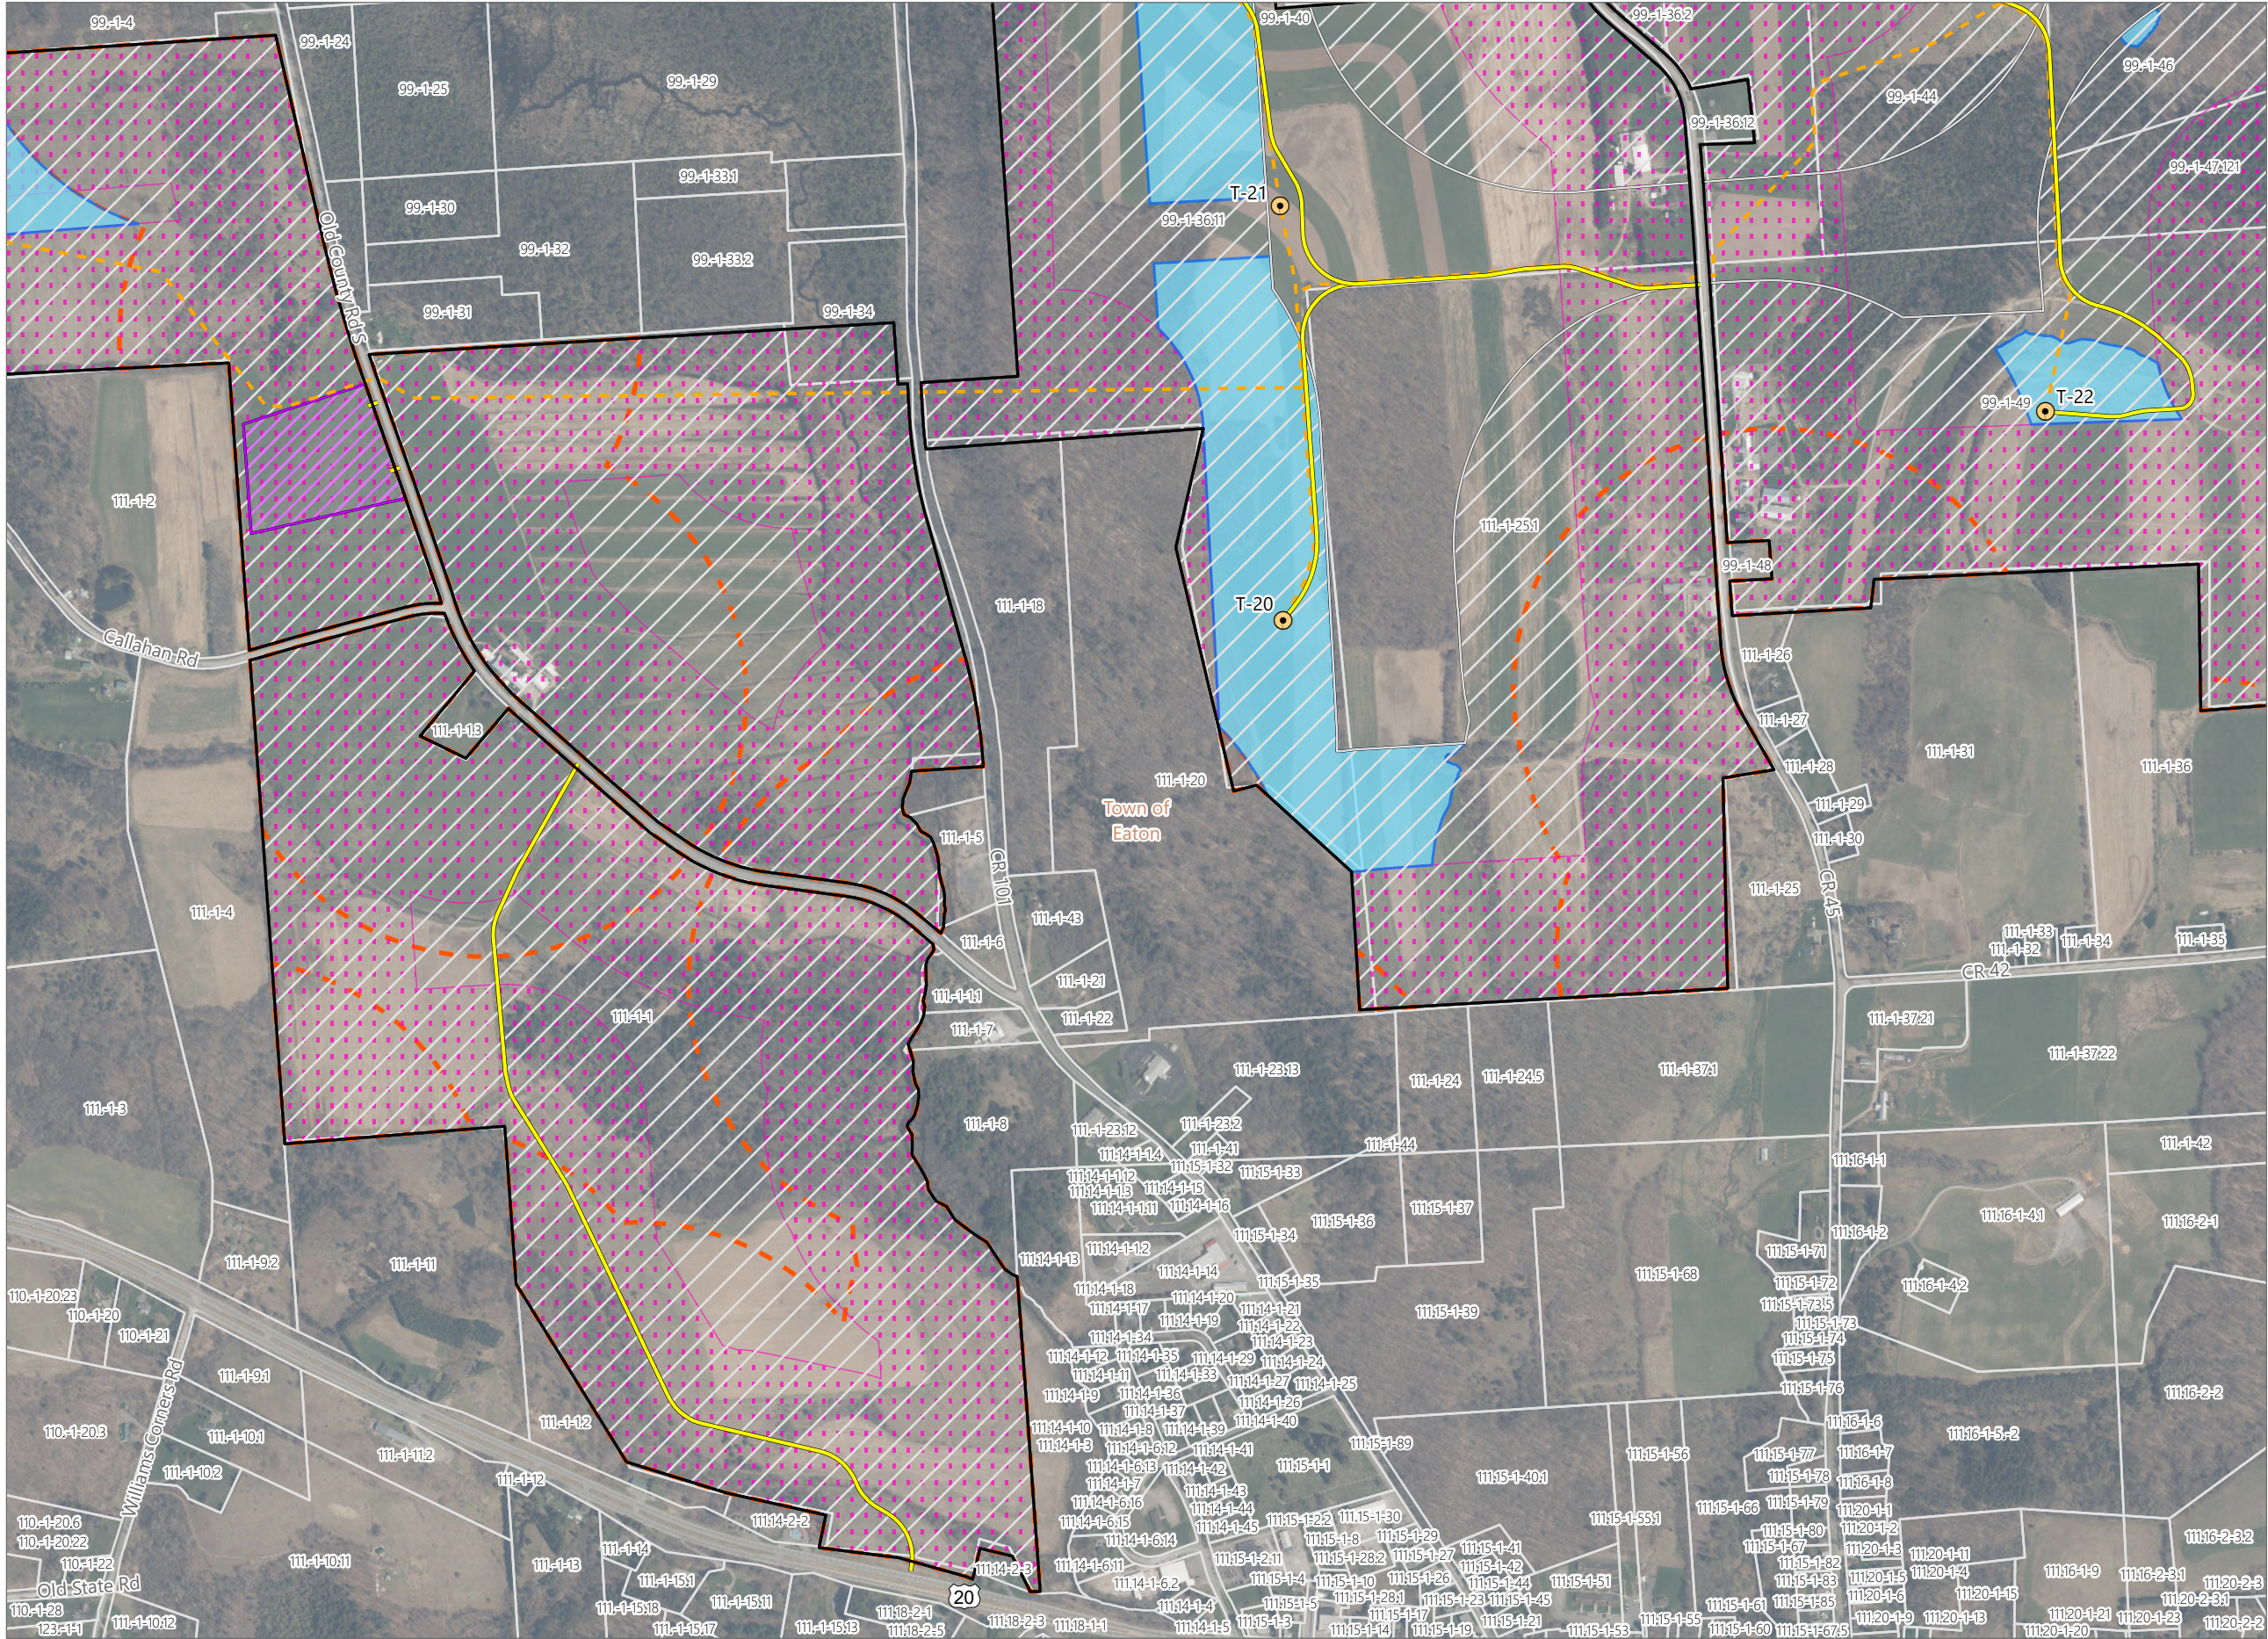


Hoffman Falls Wind

Towns of Eaton, Fenner, Nelson and
Smithfield, Madison County,
New York

**Section 94-c Second Supplement
Matter No. 23-00038**

- Wind Turbine
- Access Road
- Collection Line
- Laydown Yard
- Facility Site
- Parcel Boundary
- Local Law Wind Turbine Setback
 - 2.0x Non-Participating Property Line
 - Local Law Wind Turbine Setback Waiver Request Area¹
- State Law Wind Turbine Setback²
 - 1.1x Non-Participating Property Line, Public Road, and Non-Participating Non-Residential Structure Setback
 - 2.0x Non-Participating Residence Setback

Notes:
¹ See Appendix 24-E and Figure 24-2 for additional information on siting constraints.
² See Exhibits 4 and 24 and associated appendices for additional information on compliance with state setbacks.

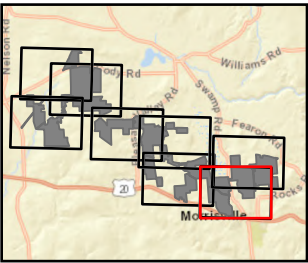


Sheet 7 of 8



0 250 500 1,000
Feet

Prepared November 26, 2024
Basemap: NYSDDP "2022" orthoimagery map service

Figure 24-4. Local Law Wind Turbine Setback Waiver Request Areas

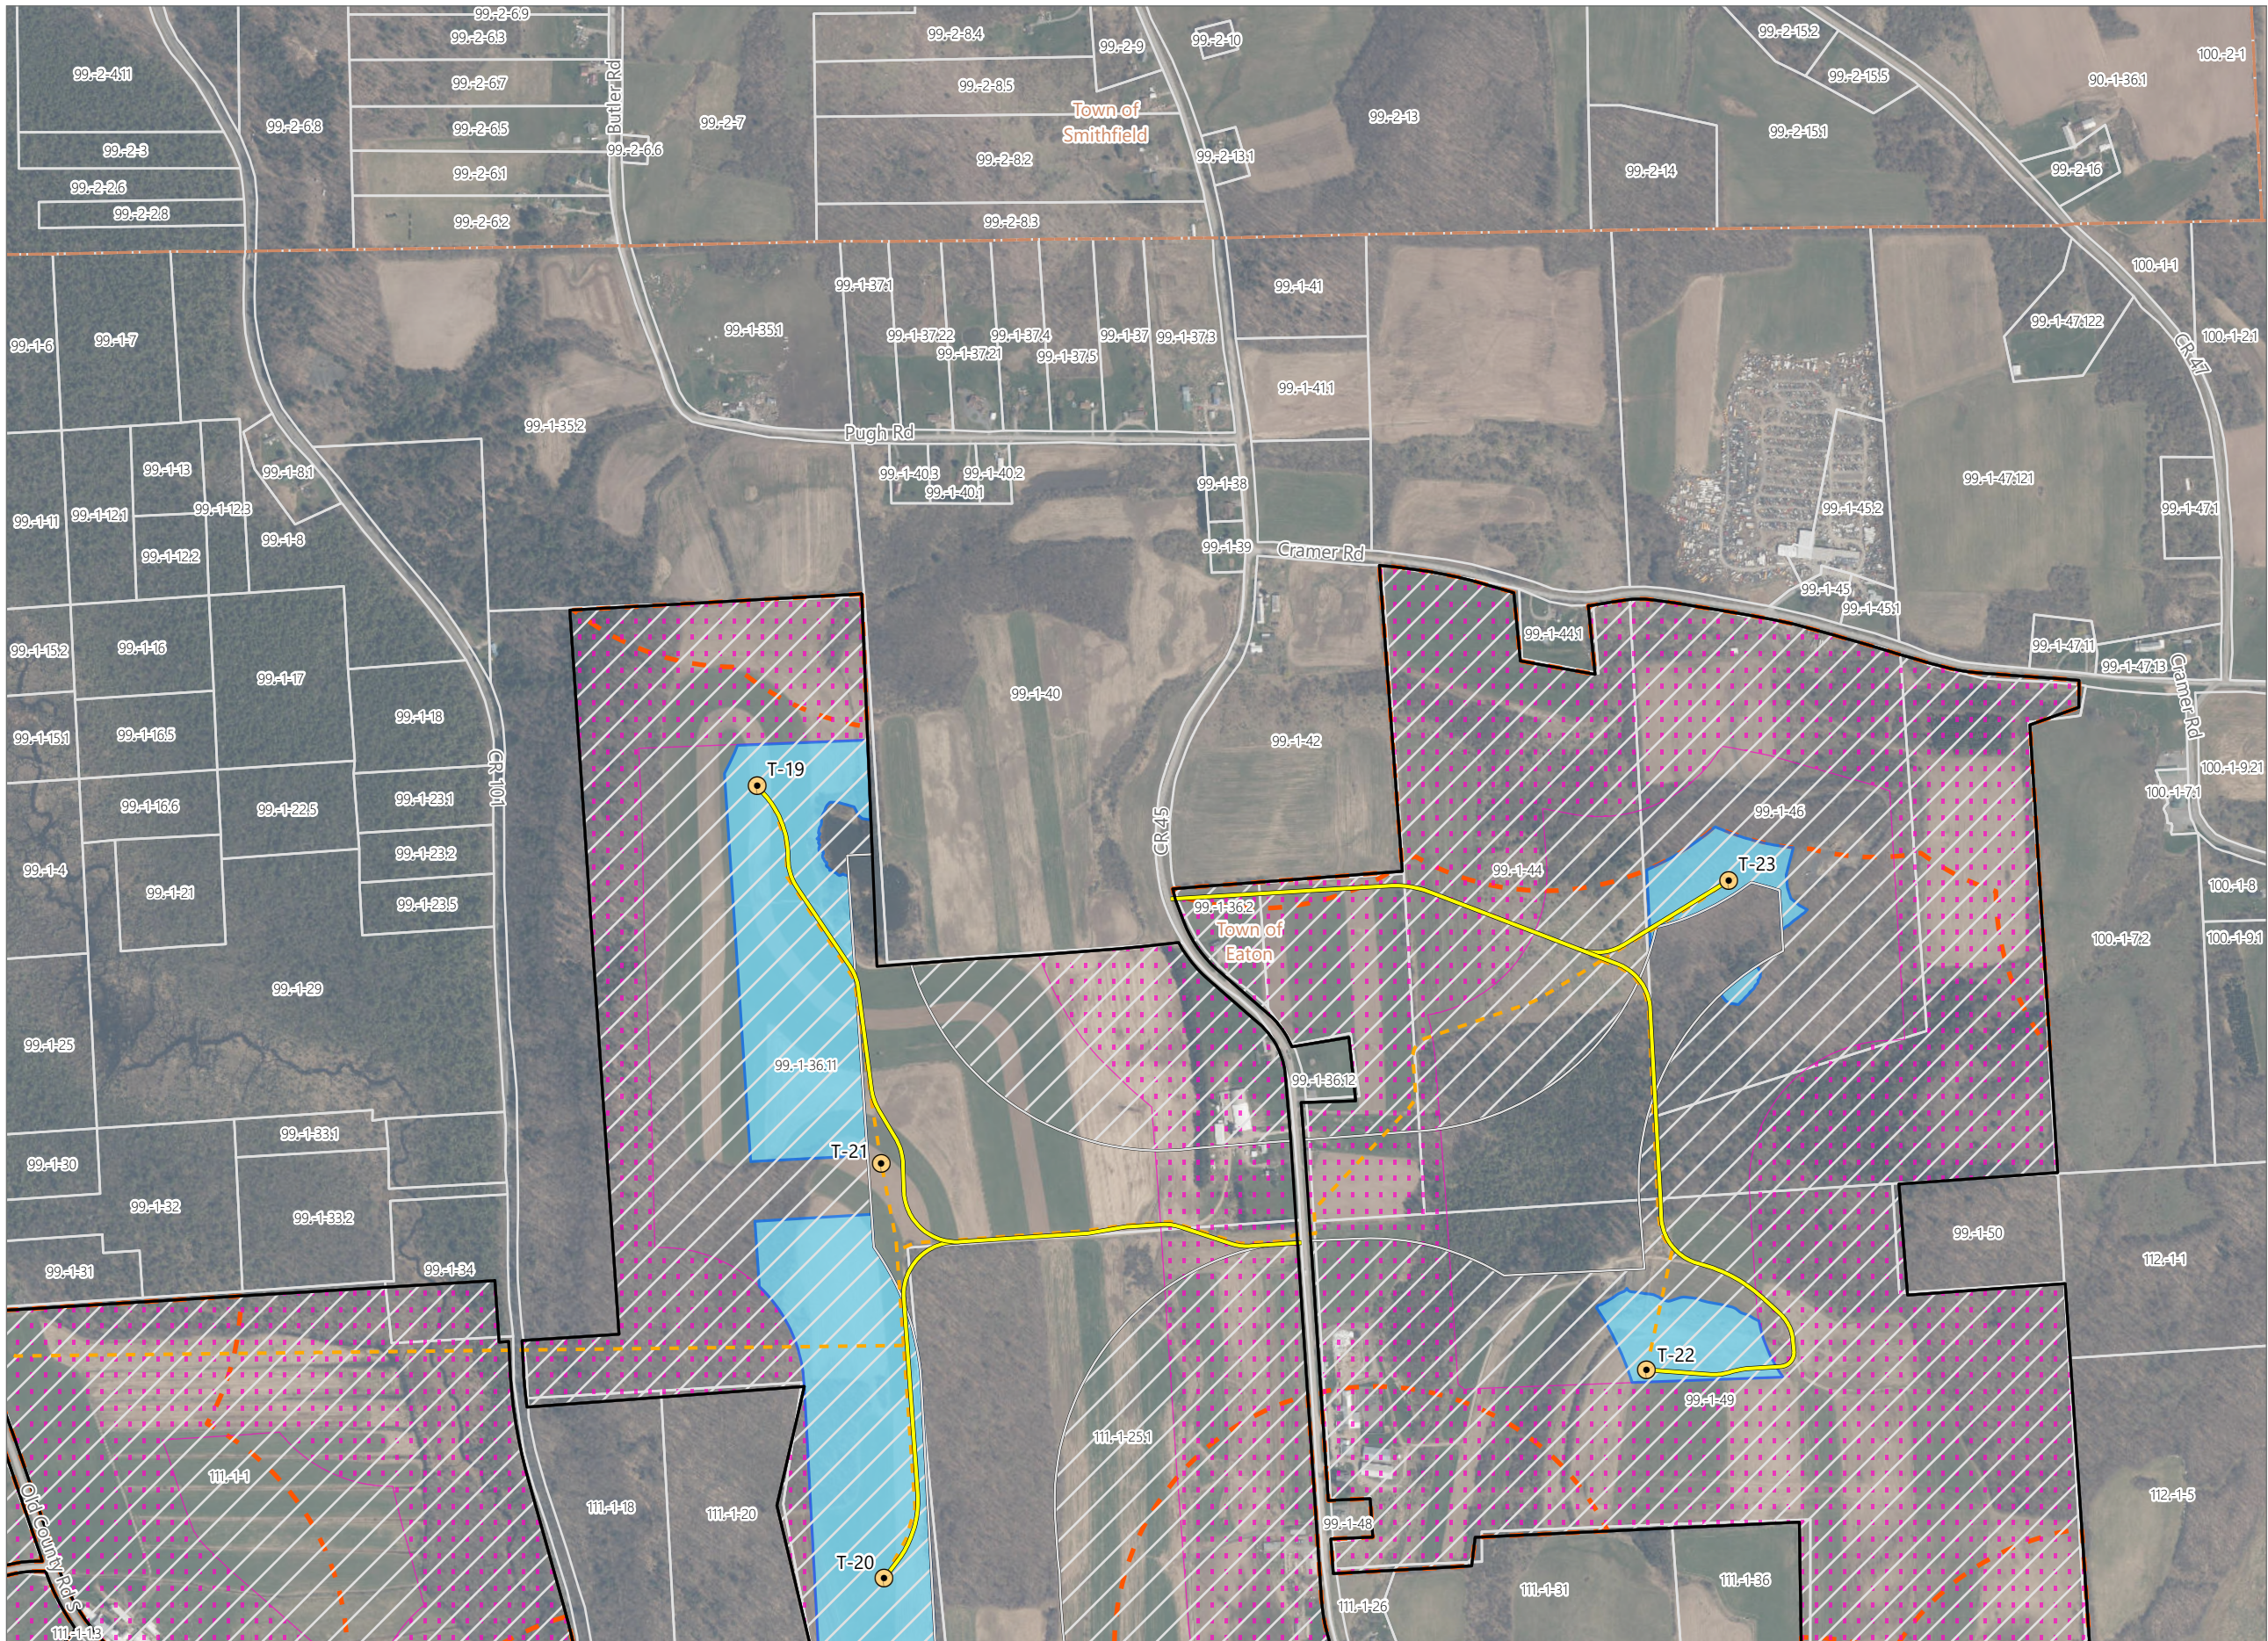


Hoffman Falls Wind

Towns of Eaton, Fenner, Nelson and
Smithfield, Madison County,
New York


**Section 94-c Second Supplement
Matter No. 23-00038**

- Wind Turbine
- Access Road
- Collection Line
- Laydown Yard
- Facility Site
- Parcel Boundary
- Local Law Wind Turbine Setback
 - 2.0x Non-Participating Property Line
 - Local Law Wind Turbine Setback Waiver Request Area¹
- State Law Wind Turbine Setback²
 - 1.1x Non-Participating Property Line, Public Road, and Non-Participating Non-Residential Structure Setback
 - 2.0x Non-Participating Residence Setback

Notes:
¹ See Appendix 24-E and Figure 24-2 for additional information on siting constraints.
² See Exhibits 4 and 24 and associated appendices for additional information on compliance with state setbacks.

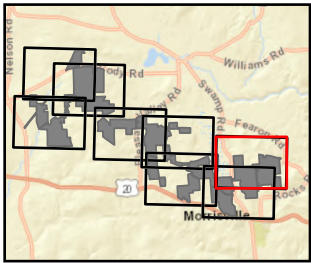

Sheet 8 of 8

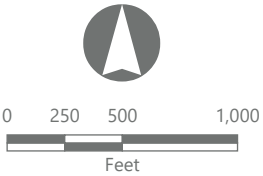

Prepared November 26, 2024
Basemap: NYSDOP "2022" orthoimagery map service