


Westwood **Surveying & Engineering** Phone (952) 937-5150 12701 Whitewater Drive, Suite #300 Fax (952) 937-5822 Minnetonka, MN 55343 Toll Free (888) 937-5150 ww-pc.com

Westwood Surveying and Engineering, P.C.

Hoffman Falls Wind LLC

90 State Street, Suite 700 Albany, NY 12207

RE	VISIONS:				
#	DATE	COMMENT	ВҮ	CHK	APR
Α	08/25/2023	60% CIVIL DESIGN	HR	AL	AL

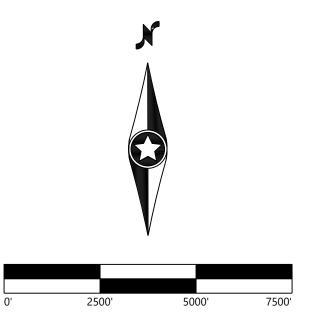


Hoffman Falls Wind Project

Madison County, New York

Tree Clearing Overall

ISSUE FOR PERMIT

12/29/2023

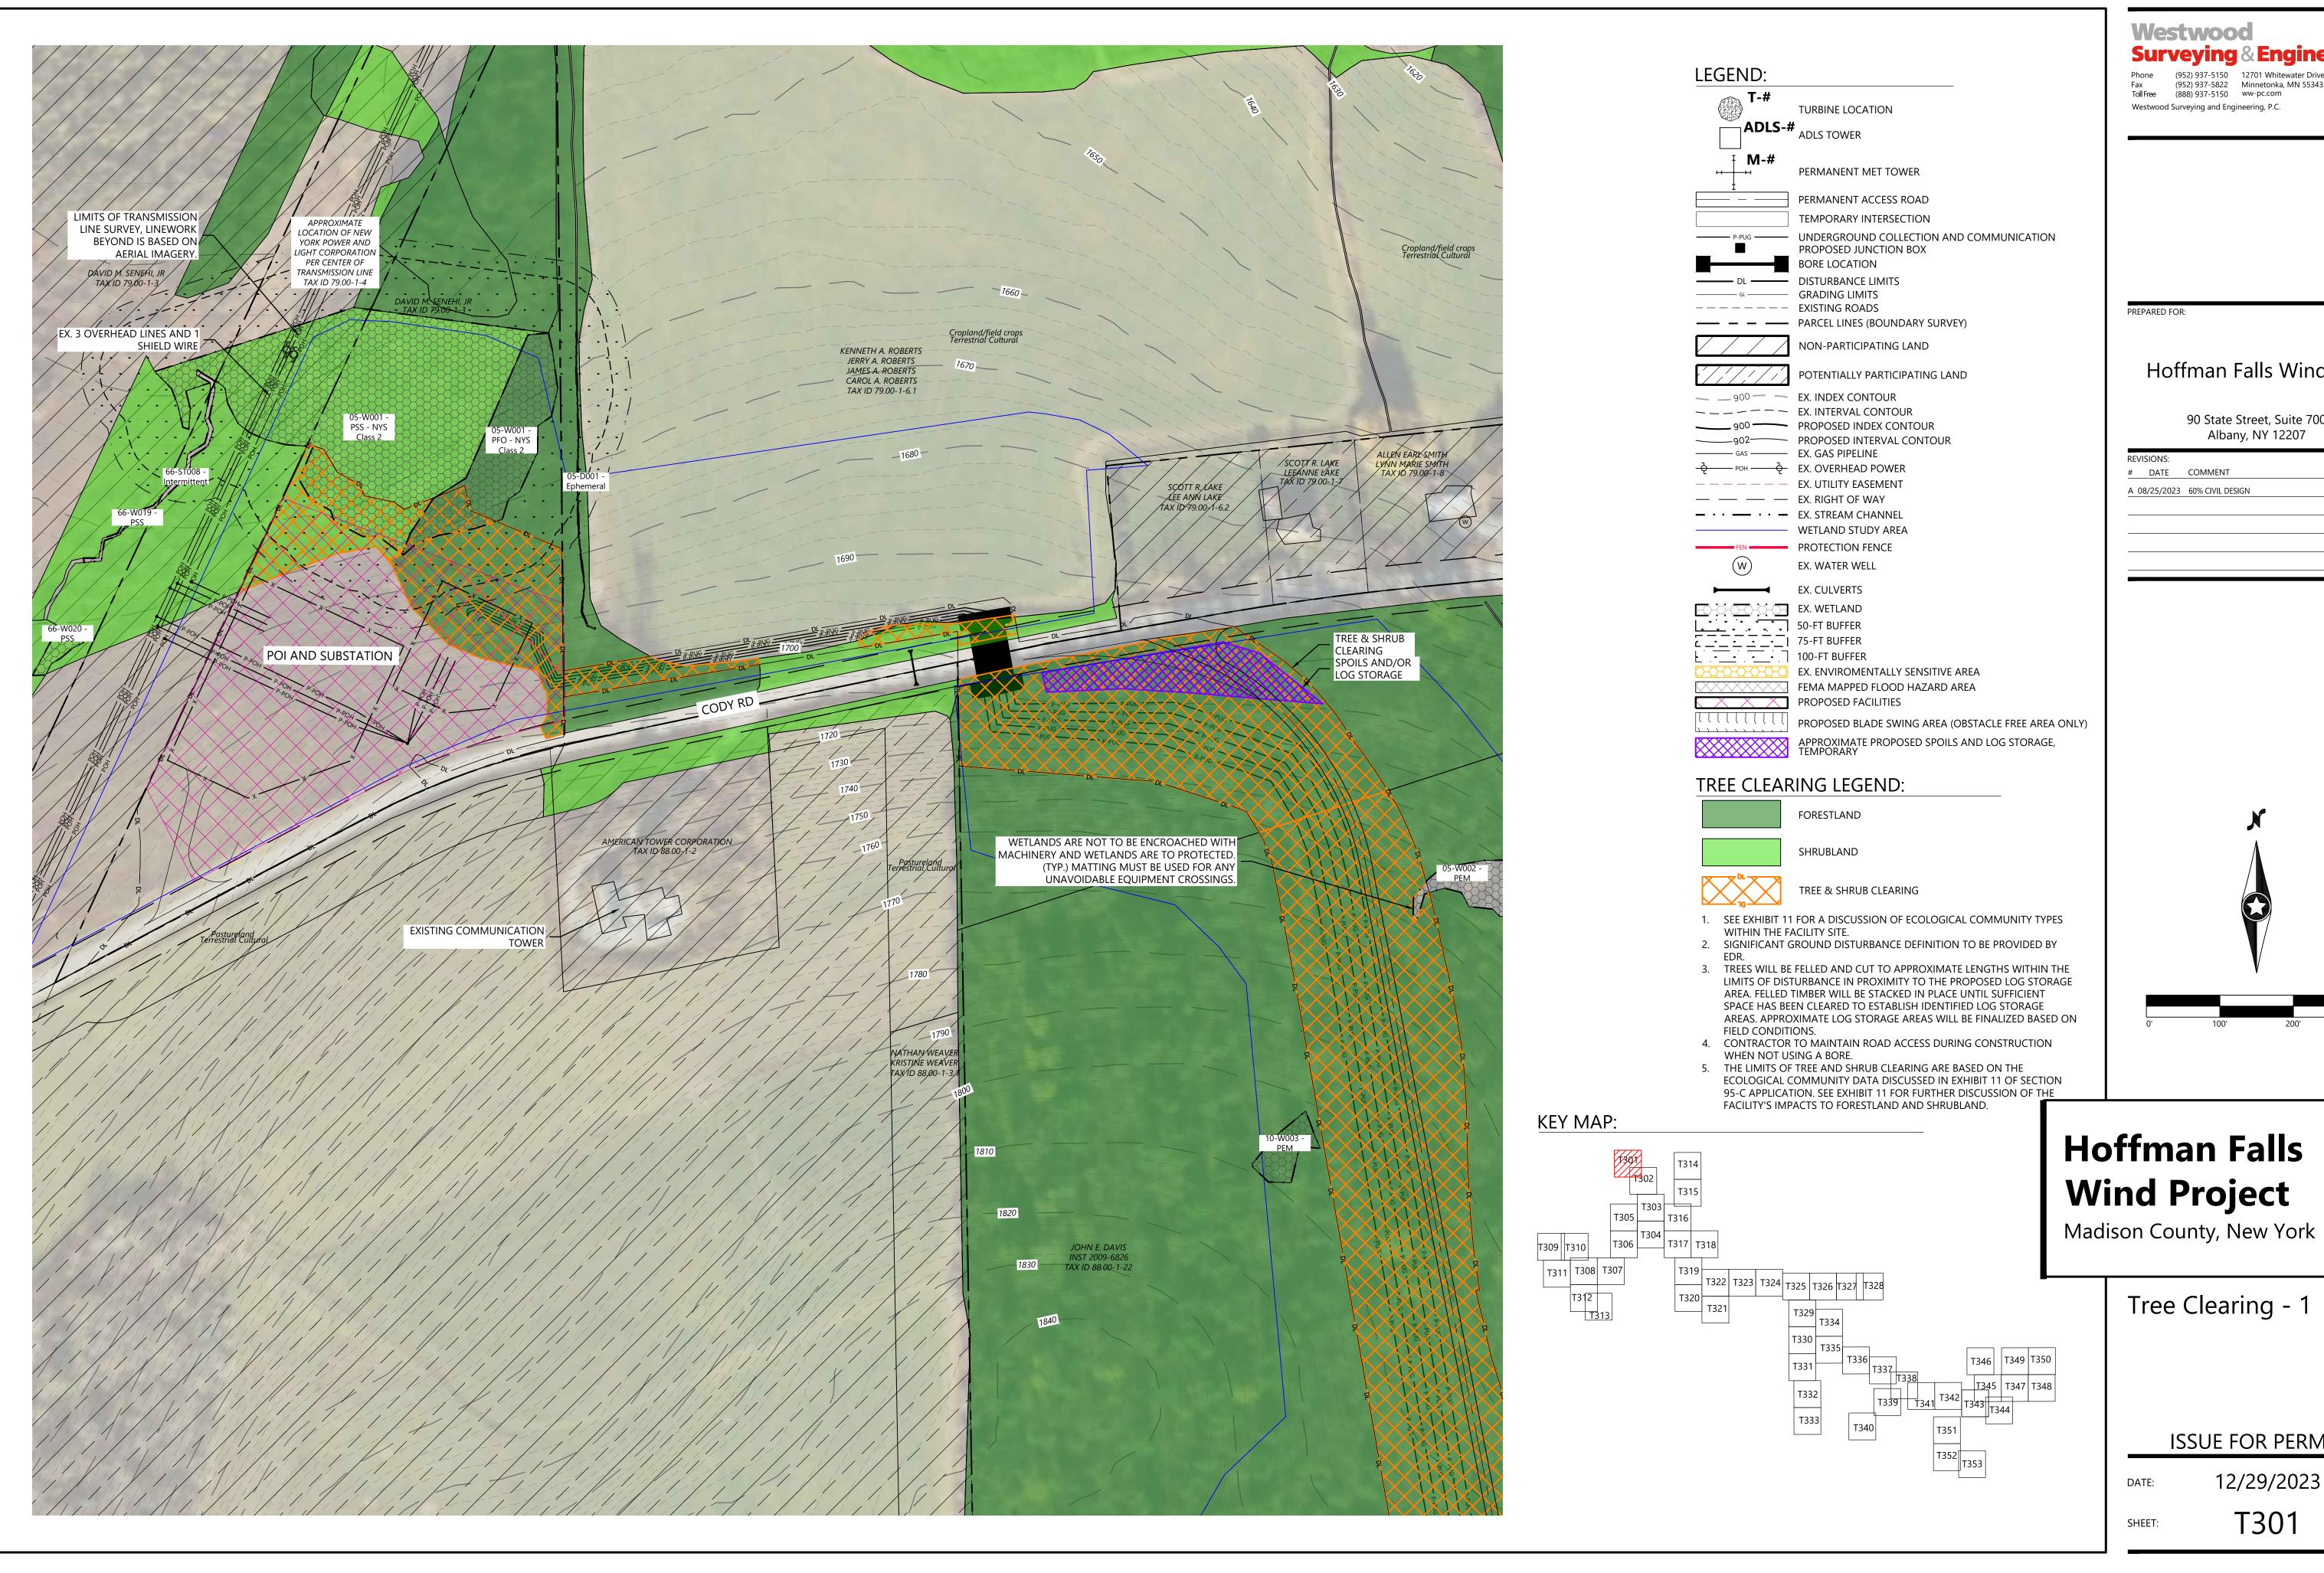

Westwood


Surveying & Engineering

Phone (952) 937-5150 12701 Whitewater Drive, Suite #300 Fax (952) 937-5822 Minnetonka, MN 55343 Toll Free (888) 937-5150 ww-pc.com

Hoffman Falls Wind LLC

90 State Street, Suite 700 Albany, NY 12207

RE	revisions:				
#	DATE	COMMENT	ВҮ	СНК	APR
Д	08/25/2023	60% CIVIL DESIGN	HR	AL	AL

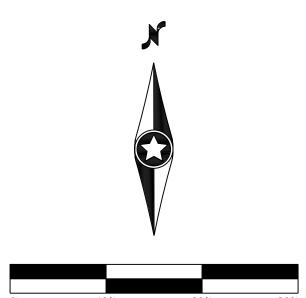



Hoffman Falls Wind Project


Tree Clearing - 1

ISSUE FOR PERMIT

12/29/2023

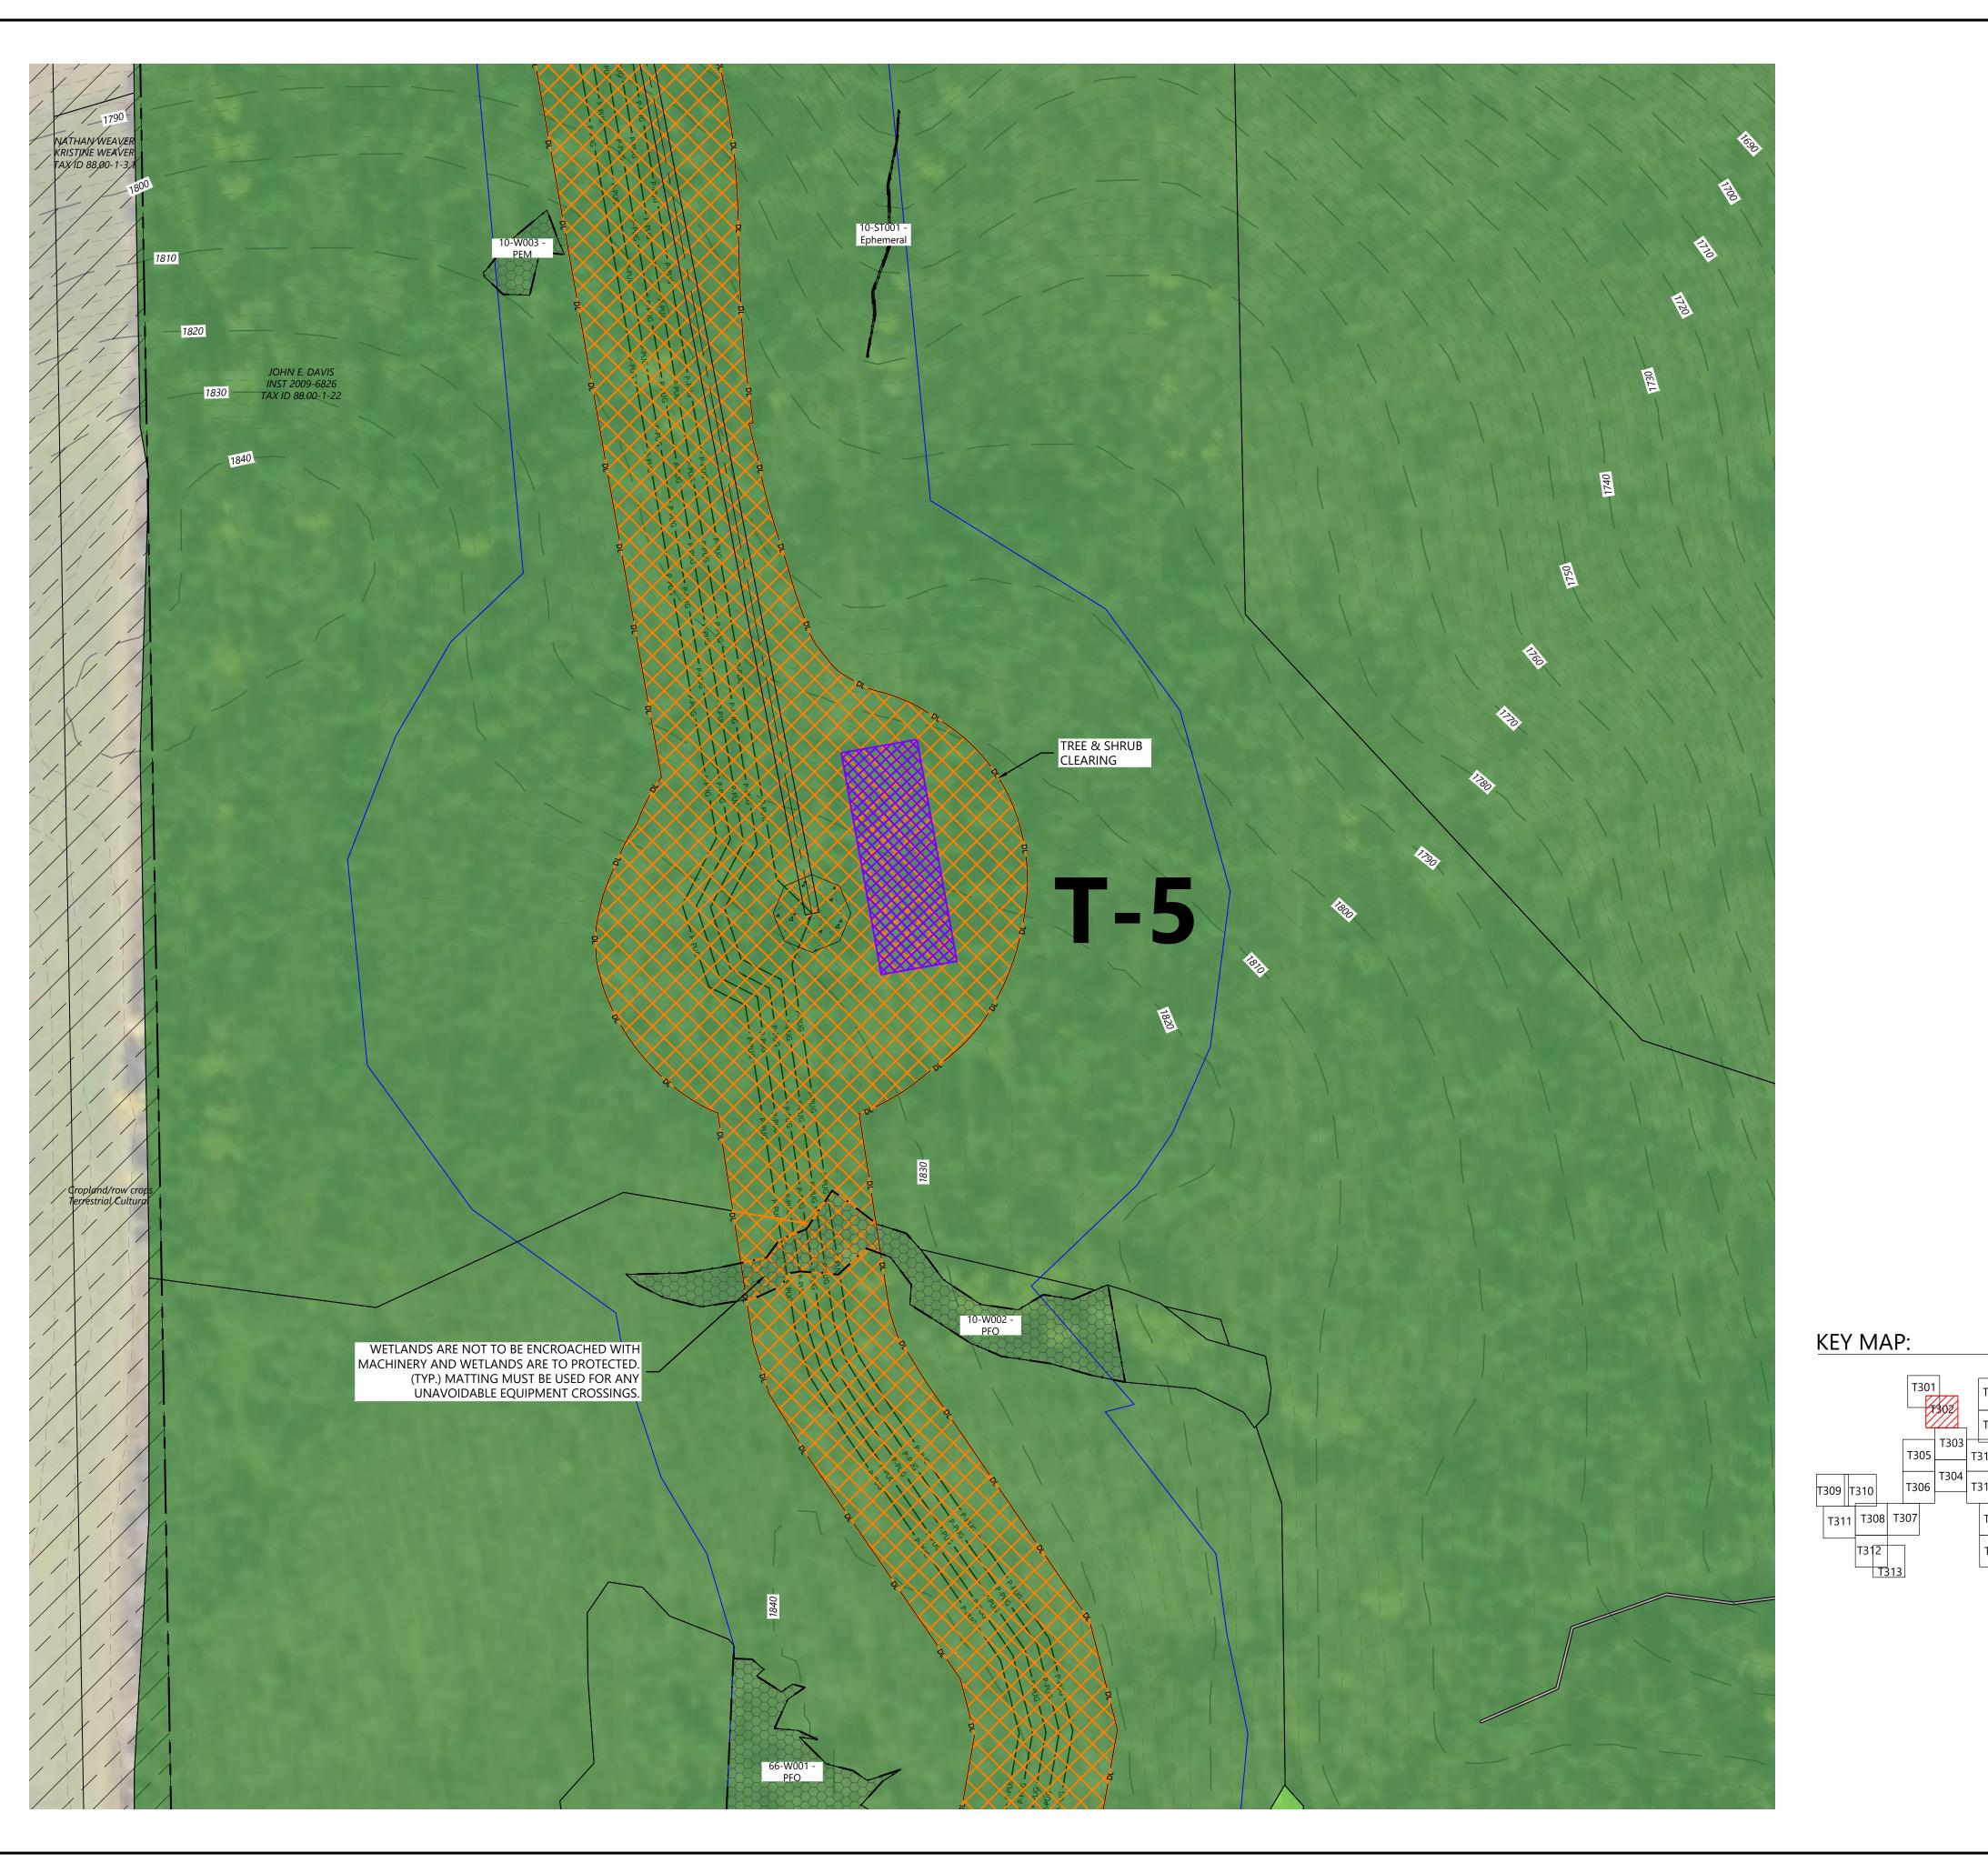

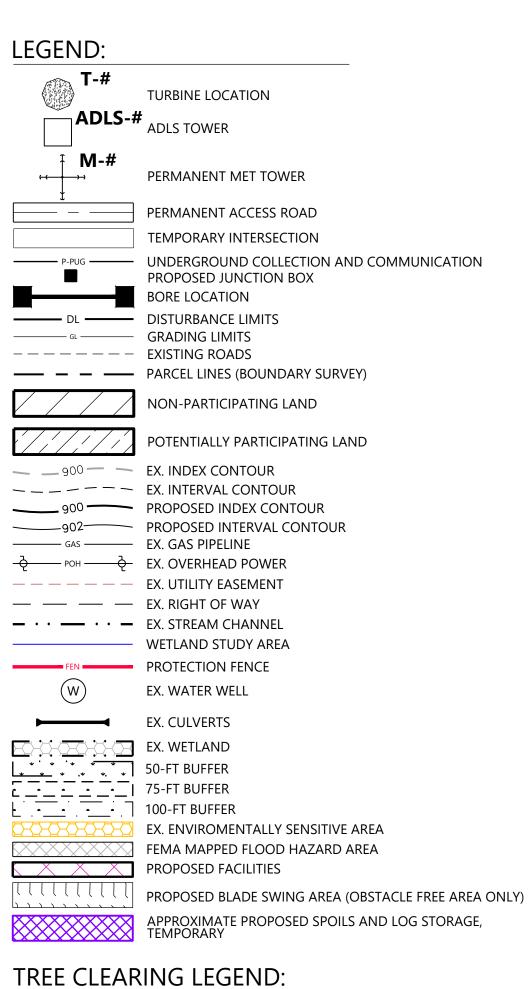

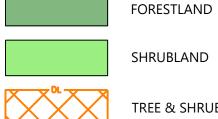

TREE & SHRUB CLEARING

- 1. SEE EXHIBIT 11 FOR A DISCUSSION OF ECOLOGICAL COMMUNITY TYPES
- WITHIN THE FACILITY SITE. 2. SIGNIFICANT GROUND DISTURBANCE DEFINITION TO BE PROVIDED BY
- 3. TREES WILL BE FELLED AND CUT TO APPROXIMATE LENGTHS WITHIN THE LIMITS OF DISTURBANCE IN PROXIMITY TO THE PROPOSED LOG STORAGE AREA. FELLED TIMBER WILL BE STACKED IN PLACE UNTIL SUFFICIENT SPACE HAS BEEN CLEARED TO ESTABLISH IDENTIFIED LOG STORAGE AREAS. APPROXIMATE LOG STORAGE AREAS WILL BE FINALIZED BASED ON FIELD CONDITIONS.
- 4. CONTRACTOR TO MAINTAIN ROAD ACCESS DURING CONSTRUCTION
- WHEN NOT USING A BORE.

- T322 | T323 | T324 | T325 | T326 | T327 | T328

5. THE LIMITS OF TREE AND SHRUB CLEARING ARE BASED ON THE ECOLOGICAL COMMUNITY DATA DISCUSSED IN EXHIBIT 11 OF SECTION 95-C APPLICATION. SEE EXHIBIT 11 FOR FURTHER DISCUSSION OF THE FACILITY'S IMPACTS TO FORESTLAND AND SHRUBLAND.

Hoffman Falls Wind Project

Madison County, New York

Tree Clearing - T-5

ISSUE FOR PERMIT

12/29/2023 DATE:

T302


Surveying & Engineering Phone (952) 937-5150 12701 Whitewater Drive, Suite #300 Fax (952) 937-5822 Minnetonka, MN 55343 Toll Free (888) 937-5150 ww-pc.com Westwood Surveying and Engineering, P.C.


Westwood

Hoffman Falls Wind LLC

90 State Street, Suite 700 Albany, NY 12207

DATE COMMENT BY CHK APR A 08/25/2023 60% CIVIL DESIGN HR AL AL

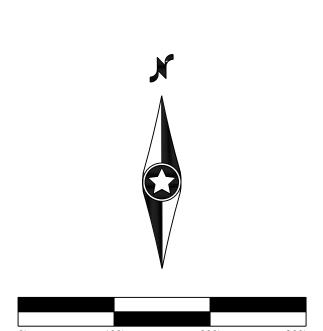

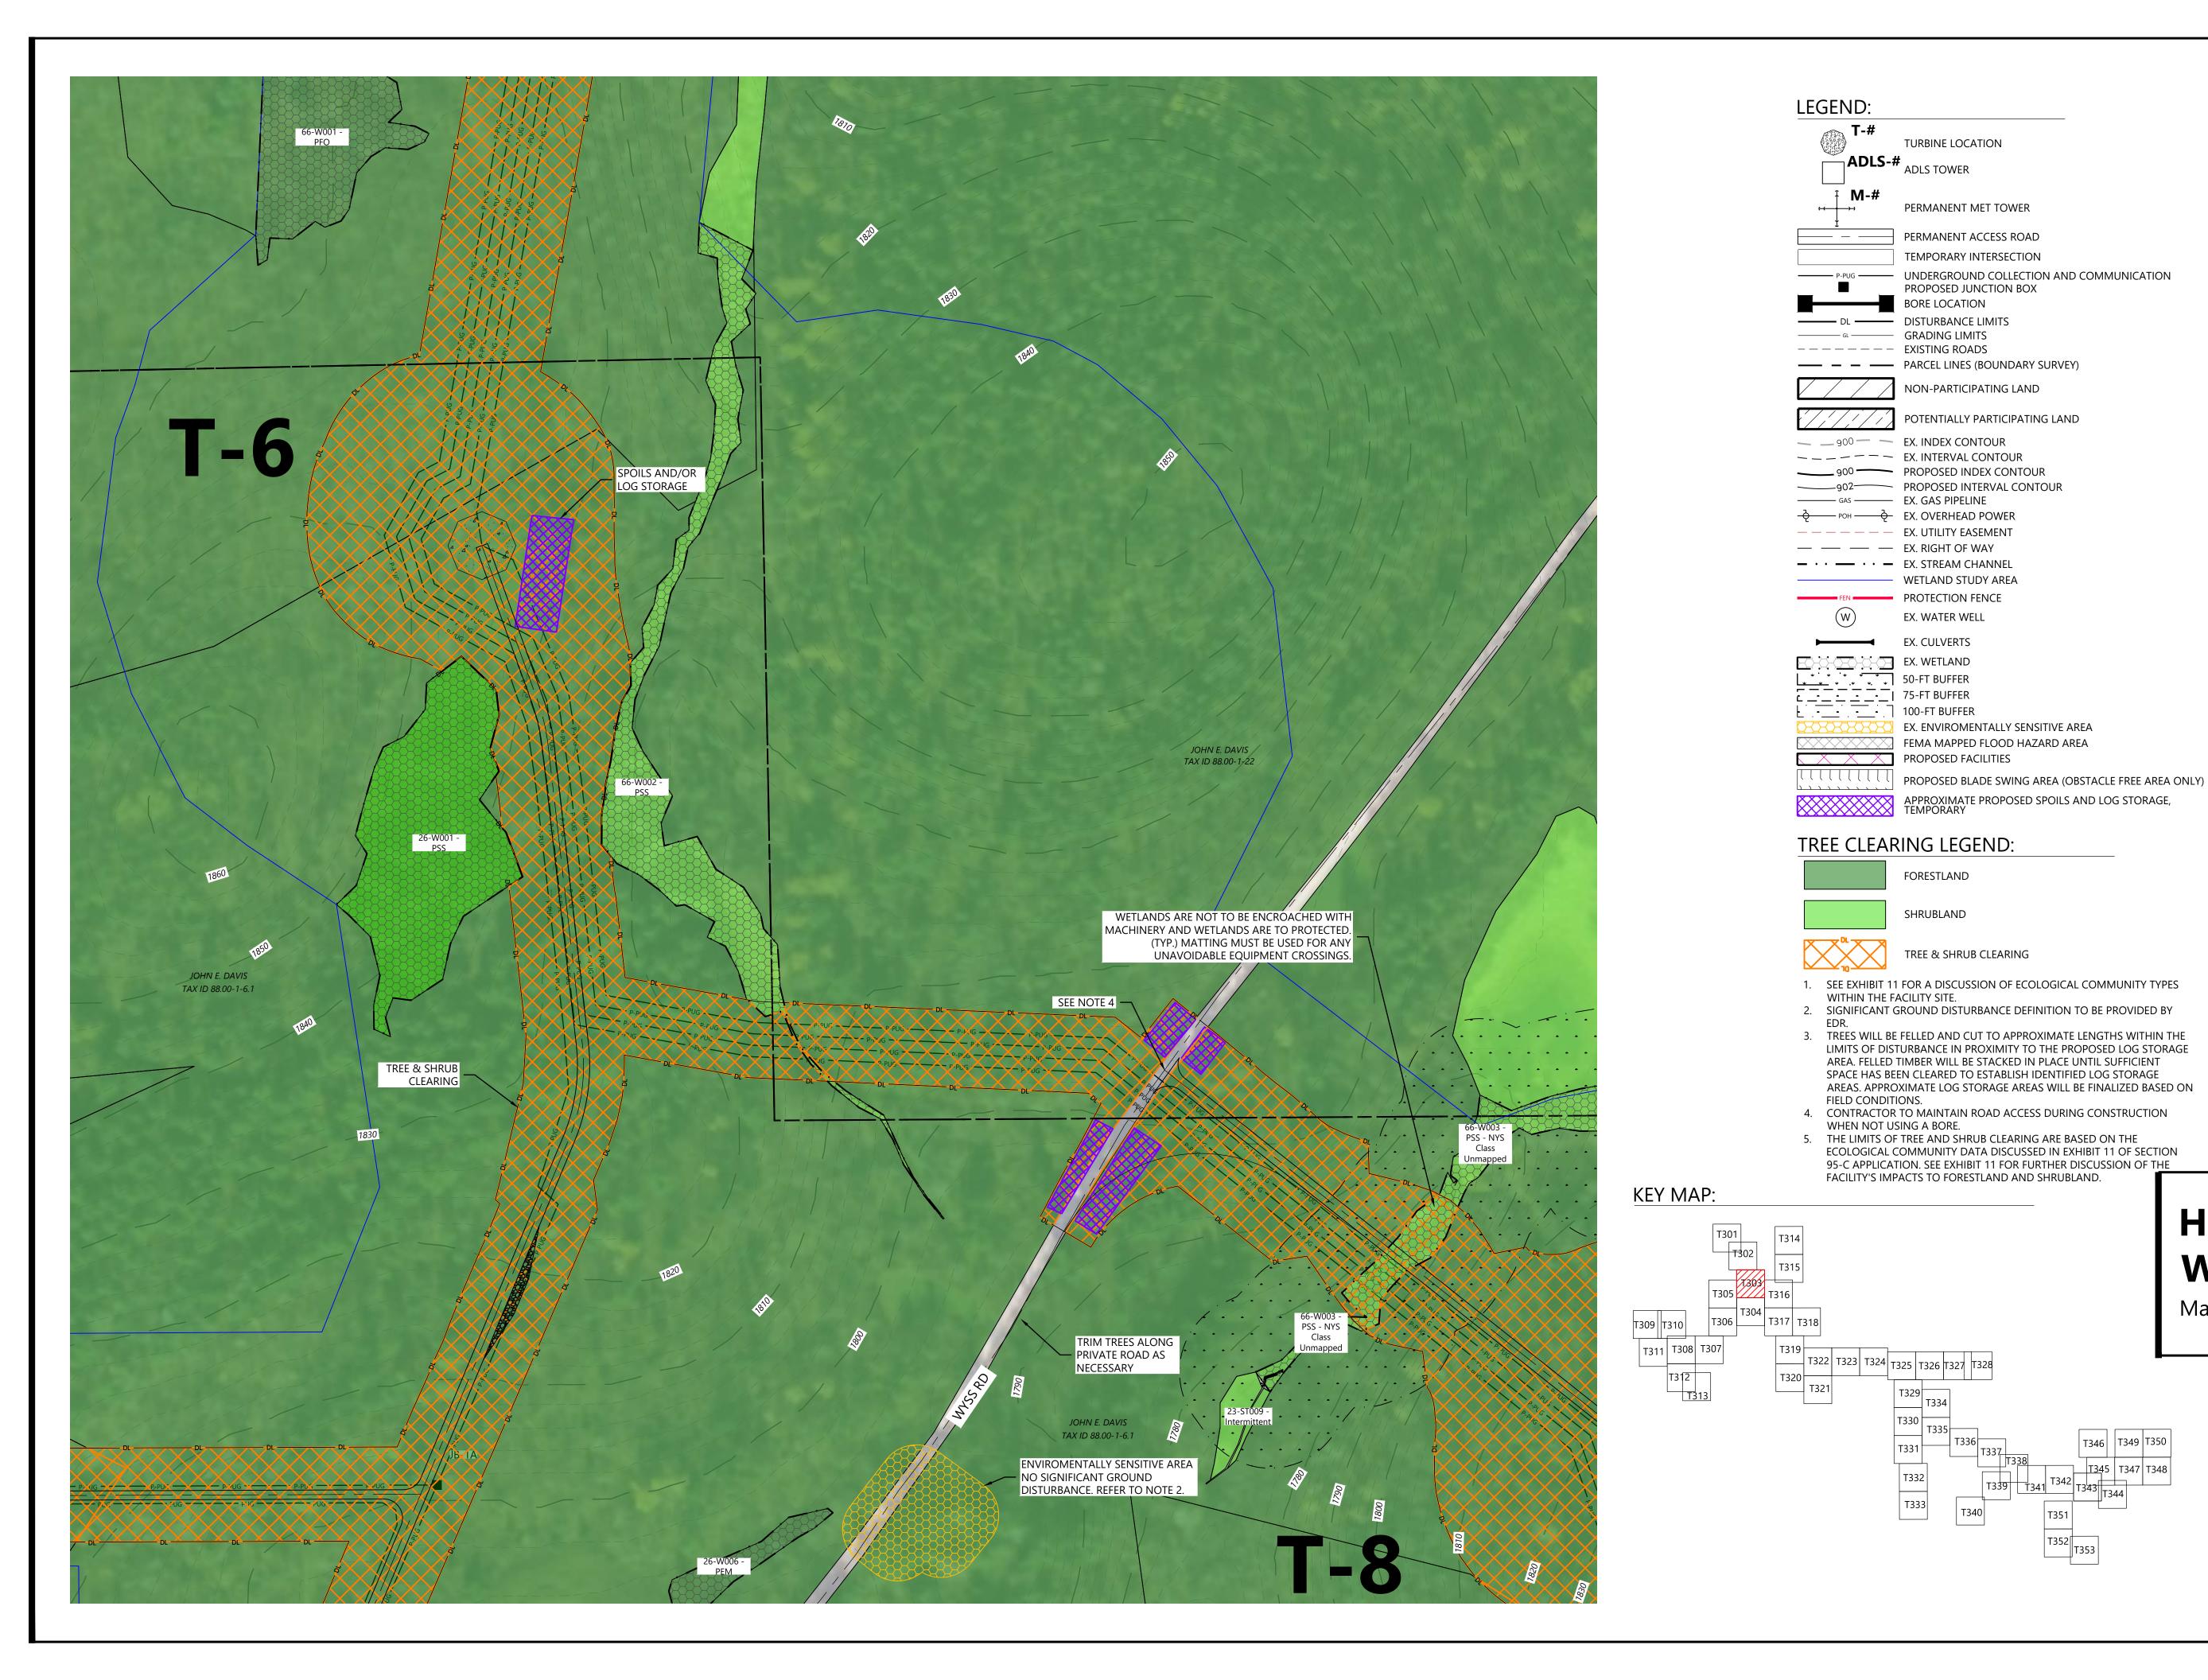

Westwood Surveying & Engineering

Phone (952) 937-5150 12701 Whitewater Drive, Suite #300 Fax (952) 937-5822 Minnetonka, MN 55343 Toll Free (888) 937-5150 ww-pc.com


Westwood Surveying and Engineering, P.C.

PREPARED EOR∙

Hoffman Falls Wind LLC

90 State Street, Suite 700 Albany, NY 12207

REVISIONS:					
#	DATE	COMMENT	BY	CHK	APR
Д	08/25/2023	60% CIVIL DESIGN	HR	AL	AL

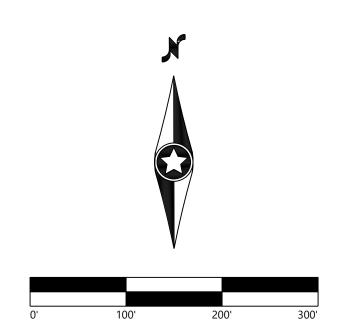

Hoffman Falls

Madison County, New York

Wind Project


Tree Clearing - T-6


ISSUE FOR PERMIT

DATE: 12/29/2023

T303

03 /

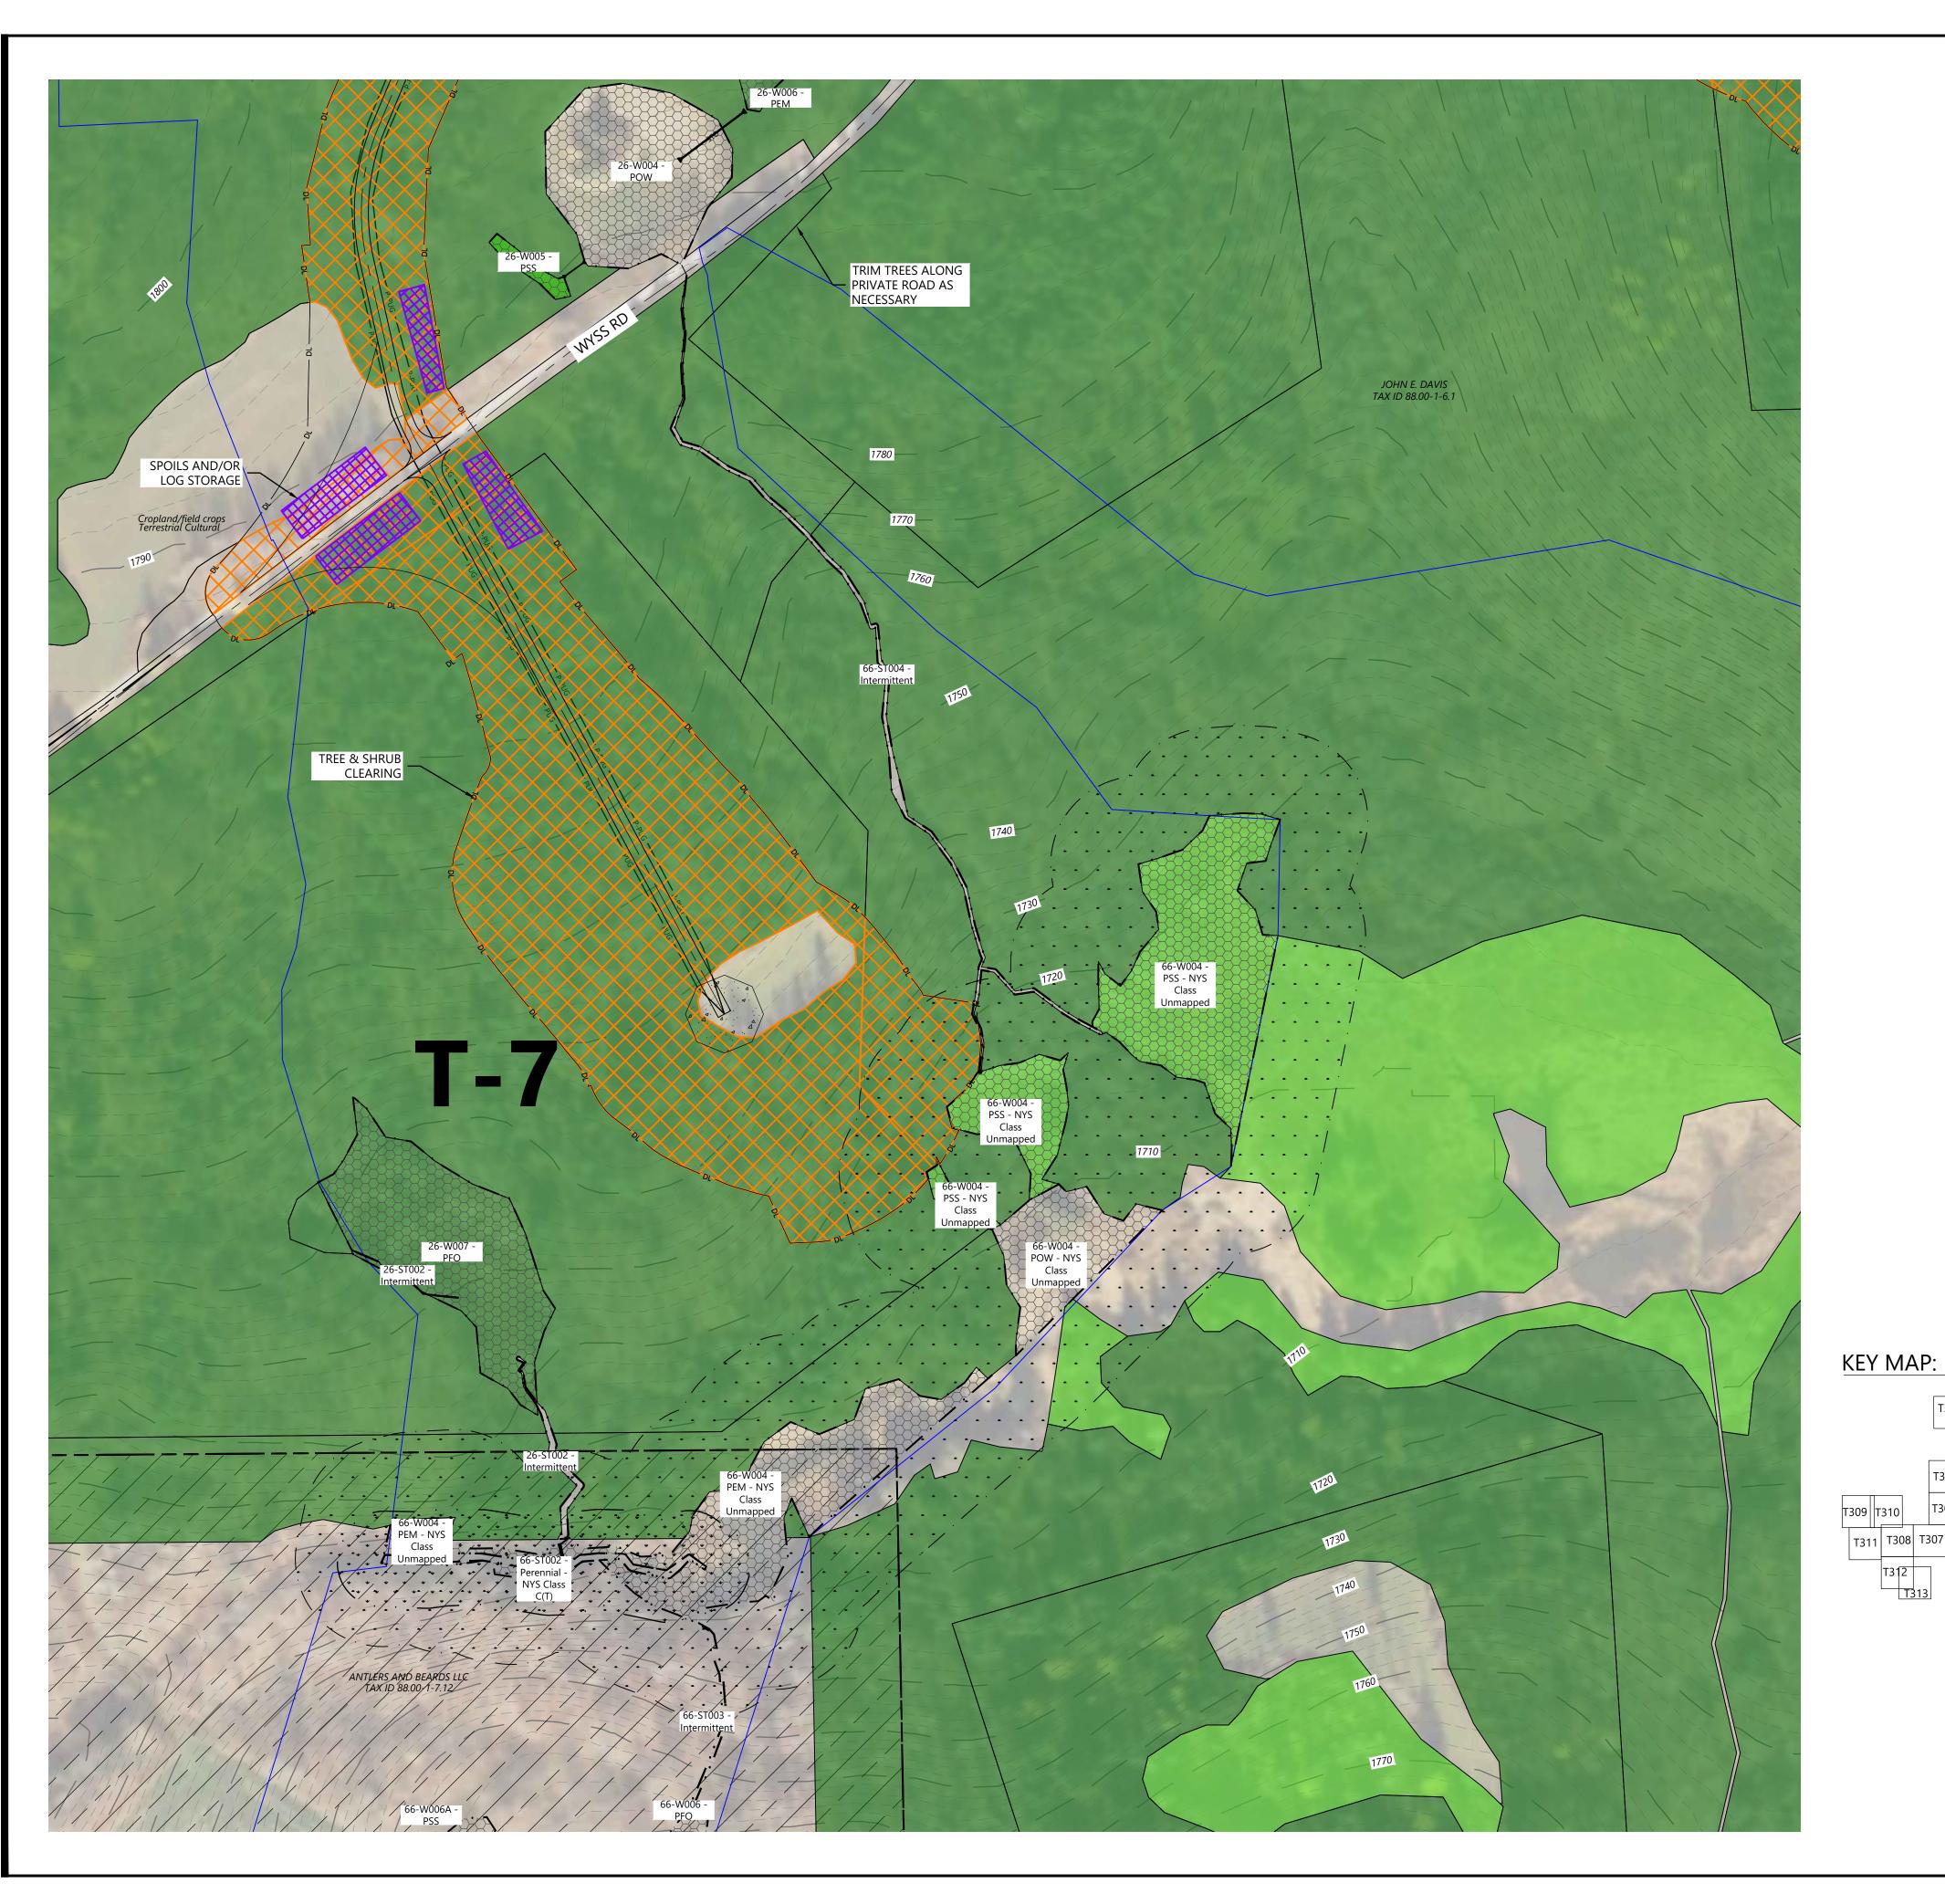

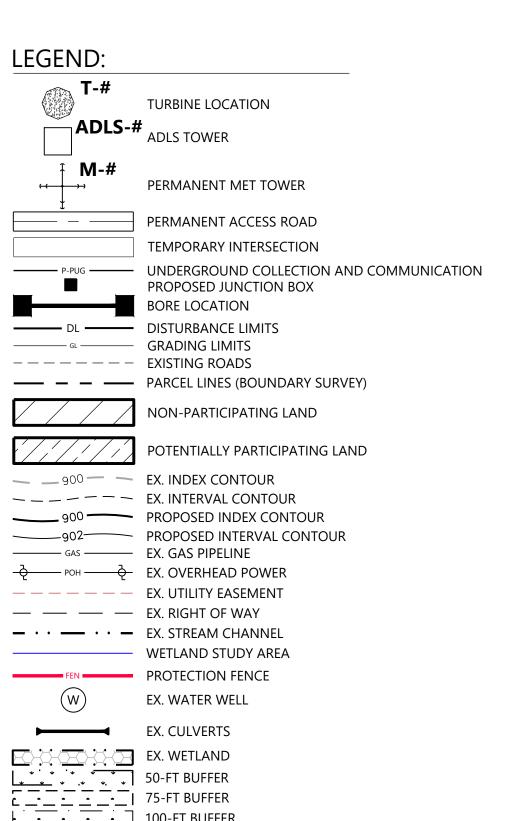



- 1. SEE EXHIBIT 11 FOR A DISCUSSION OF ECOLOGICAL COMMUNITY TYPES
- WITHIN THE FACILITY SITE.
- SPACE HAS BEEN CLEARED TO ESTABLISH IDENTIFIED LOG STORAGE AREAS. APPROXIMATE LOG STORAGE AREAS WILL BE FINALIZED BASED ON

- 5. THE LIMITS OF TREE AND SHRUB CLEARING ARE BASED ON THE ECOLOGICAL COMMUNITY DATA DISCUSSED IN EXHIBIT 11 OF SECTION 95-C APPLICATION. SEE EXHIBIT 11 FOR FURTHER DISCUSSION OF THE FACILITY'S IMPACTS TO FORESTLAND AND SHRUBLAND.

Hoffman Falls

Madison County, New York

Westwood

Westwood Surveying and Engineering, P.C.

Surveying & Engineering

Hoffman Falls Wind LLC

90 State Street, Suite 700

Albany, NY 12207

BY CHK APR

HR AL AL

DATE COMMENT

A 08/25/2023 60% CIVIL DESIGN

Phone (952) 937-5150 12701 Whitewater Drive, Suite #300 Fax (952) 937-5822 Minnetonka, MN 55343 Toll Free (888) 937-5150 ww-pc.com

Tree Clearing - T-7

ISSUE FOR PERMIT

12/29/2023 DATE:

T304

100-FT BUFFER EX. ENVIROMENTALLY SENSITIVE AREA FEMA MAPPED FLOOD HAZARD AREA PROPOSED FACILITIES PROPOSED BLADE SWING AREA (OBSTACLE FREE AREA ONLY) APPROXIMATE PROPOSED SPOILS AND LOG STORAGE, TEMPORARY


2. SIGNIFICANT GROUND DISTURBANCE DEFINITION TO BE PROVIDED BY

FIELD CONDITIONS.

4. CONTRACTOR TO MAINTAIN ROAD ACCESS DURING CONSTRUCTION WHEN NOT USING A BORE.

Wind Project



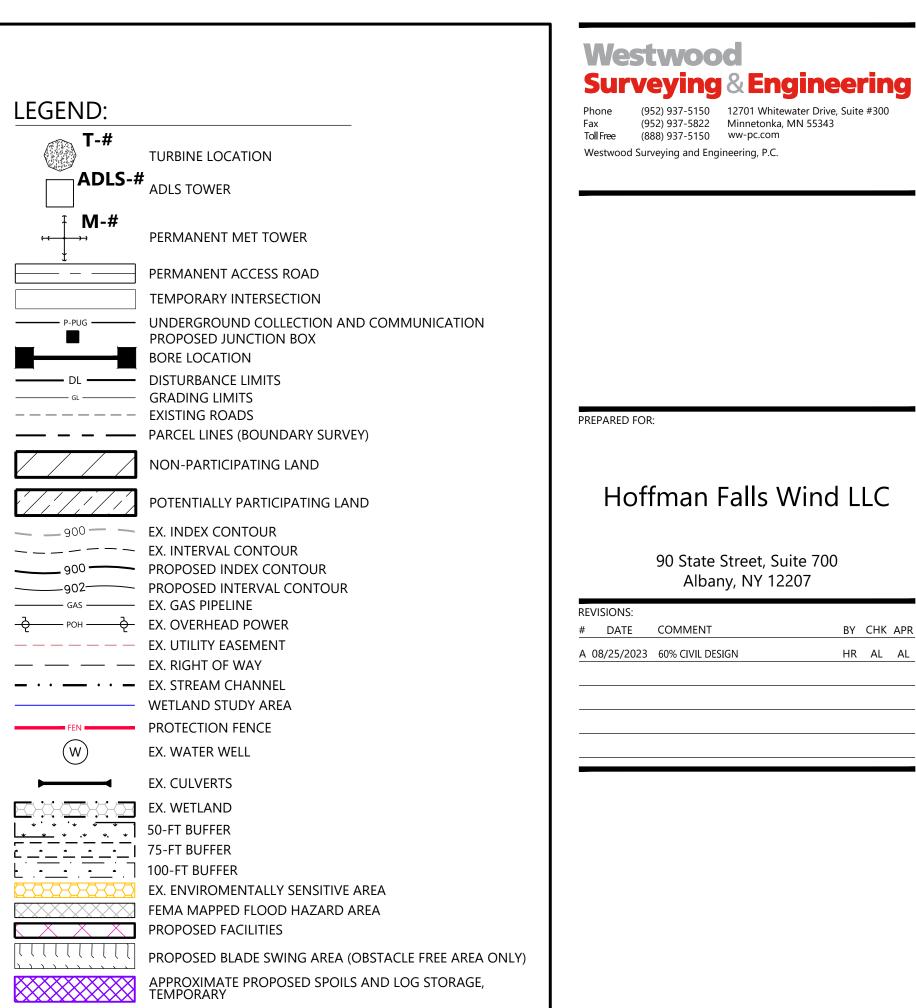



Westwood

Westwood Surveying and Engineering, P.C.

Hoffman Falls Wind LLC

90 State Street, Suite 700

Albany, NY 12207

BY CHK APR

HR AL AL

TREE & SHRUB CLEARING 1. SEE EXHIBIT 11 FOR A DISCUSSION OF ECOLOGICAL COMMUNITY TYPES

WITHIN THE FACILITY SITE. 2. SIGNIFICANT GROUND DISTURBANCE DEFINITION TO BE PROVIDED BY

- 3. TREES WILL BE FELLED AND CUT TO APPROXIMATE LENGTHS WITHIN THE LIMITS OF DISTURBANCE IN PROXIMITY TO THE PROPOSED LOG STORAGE AREA. FELLED TIMBER WILL BE STACKED IN PLACE UNTIL SUFFICIENT SPACE HAS BEEN CLEARED TO ESTABLISH IDENTIFIED LOG STORAGE AREAS. APPROXIMATE LOG STORAGE AREAS WILL BE FINALIZED BASED ON
- FIELD CONDITIONS. 4. CONTRACTOR TO MAINTAIN ROAD ACCESS DURING CONSTRUCTION

WHEN NOT USING A BORE.

TREE CLEARING LEGEND:

FORESTLAND

SHRUBLAND

5. THE LIMITS OF TREE AND SHRUB CLEARING ARE BASED ON THE ECOLOGICAL COMMUNITY DATA DISCUSSED IN EXHIBIT 11 OF SECTION 95-C APPLICATION. SEE EXHIBIT 11 FOR FURTHER DISCUSSION OF THE FACILITY'S IMPACTS TO FORESTLAND AND SHRUBLAND.


Hoffman Falls Wind Project

Madison County, New York


Tree Clearing - ADLS-1


ISSUE FOR PERMIT


12/29/2023 DATE:

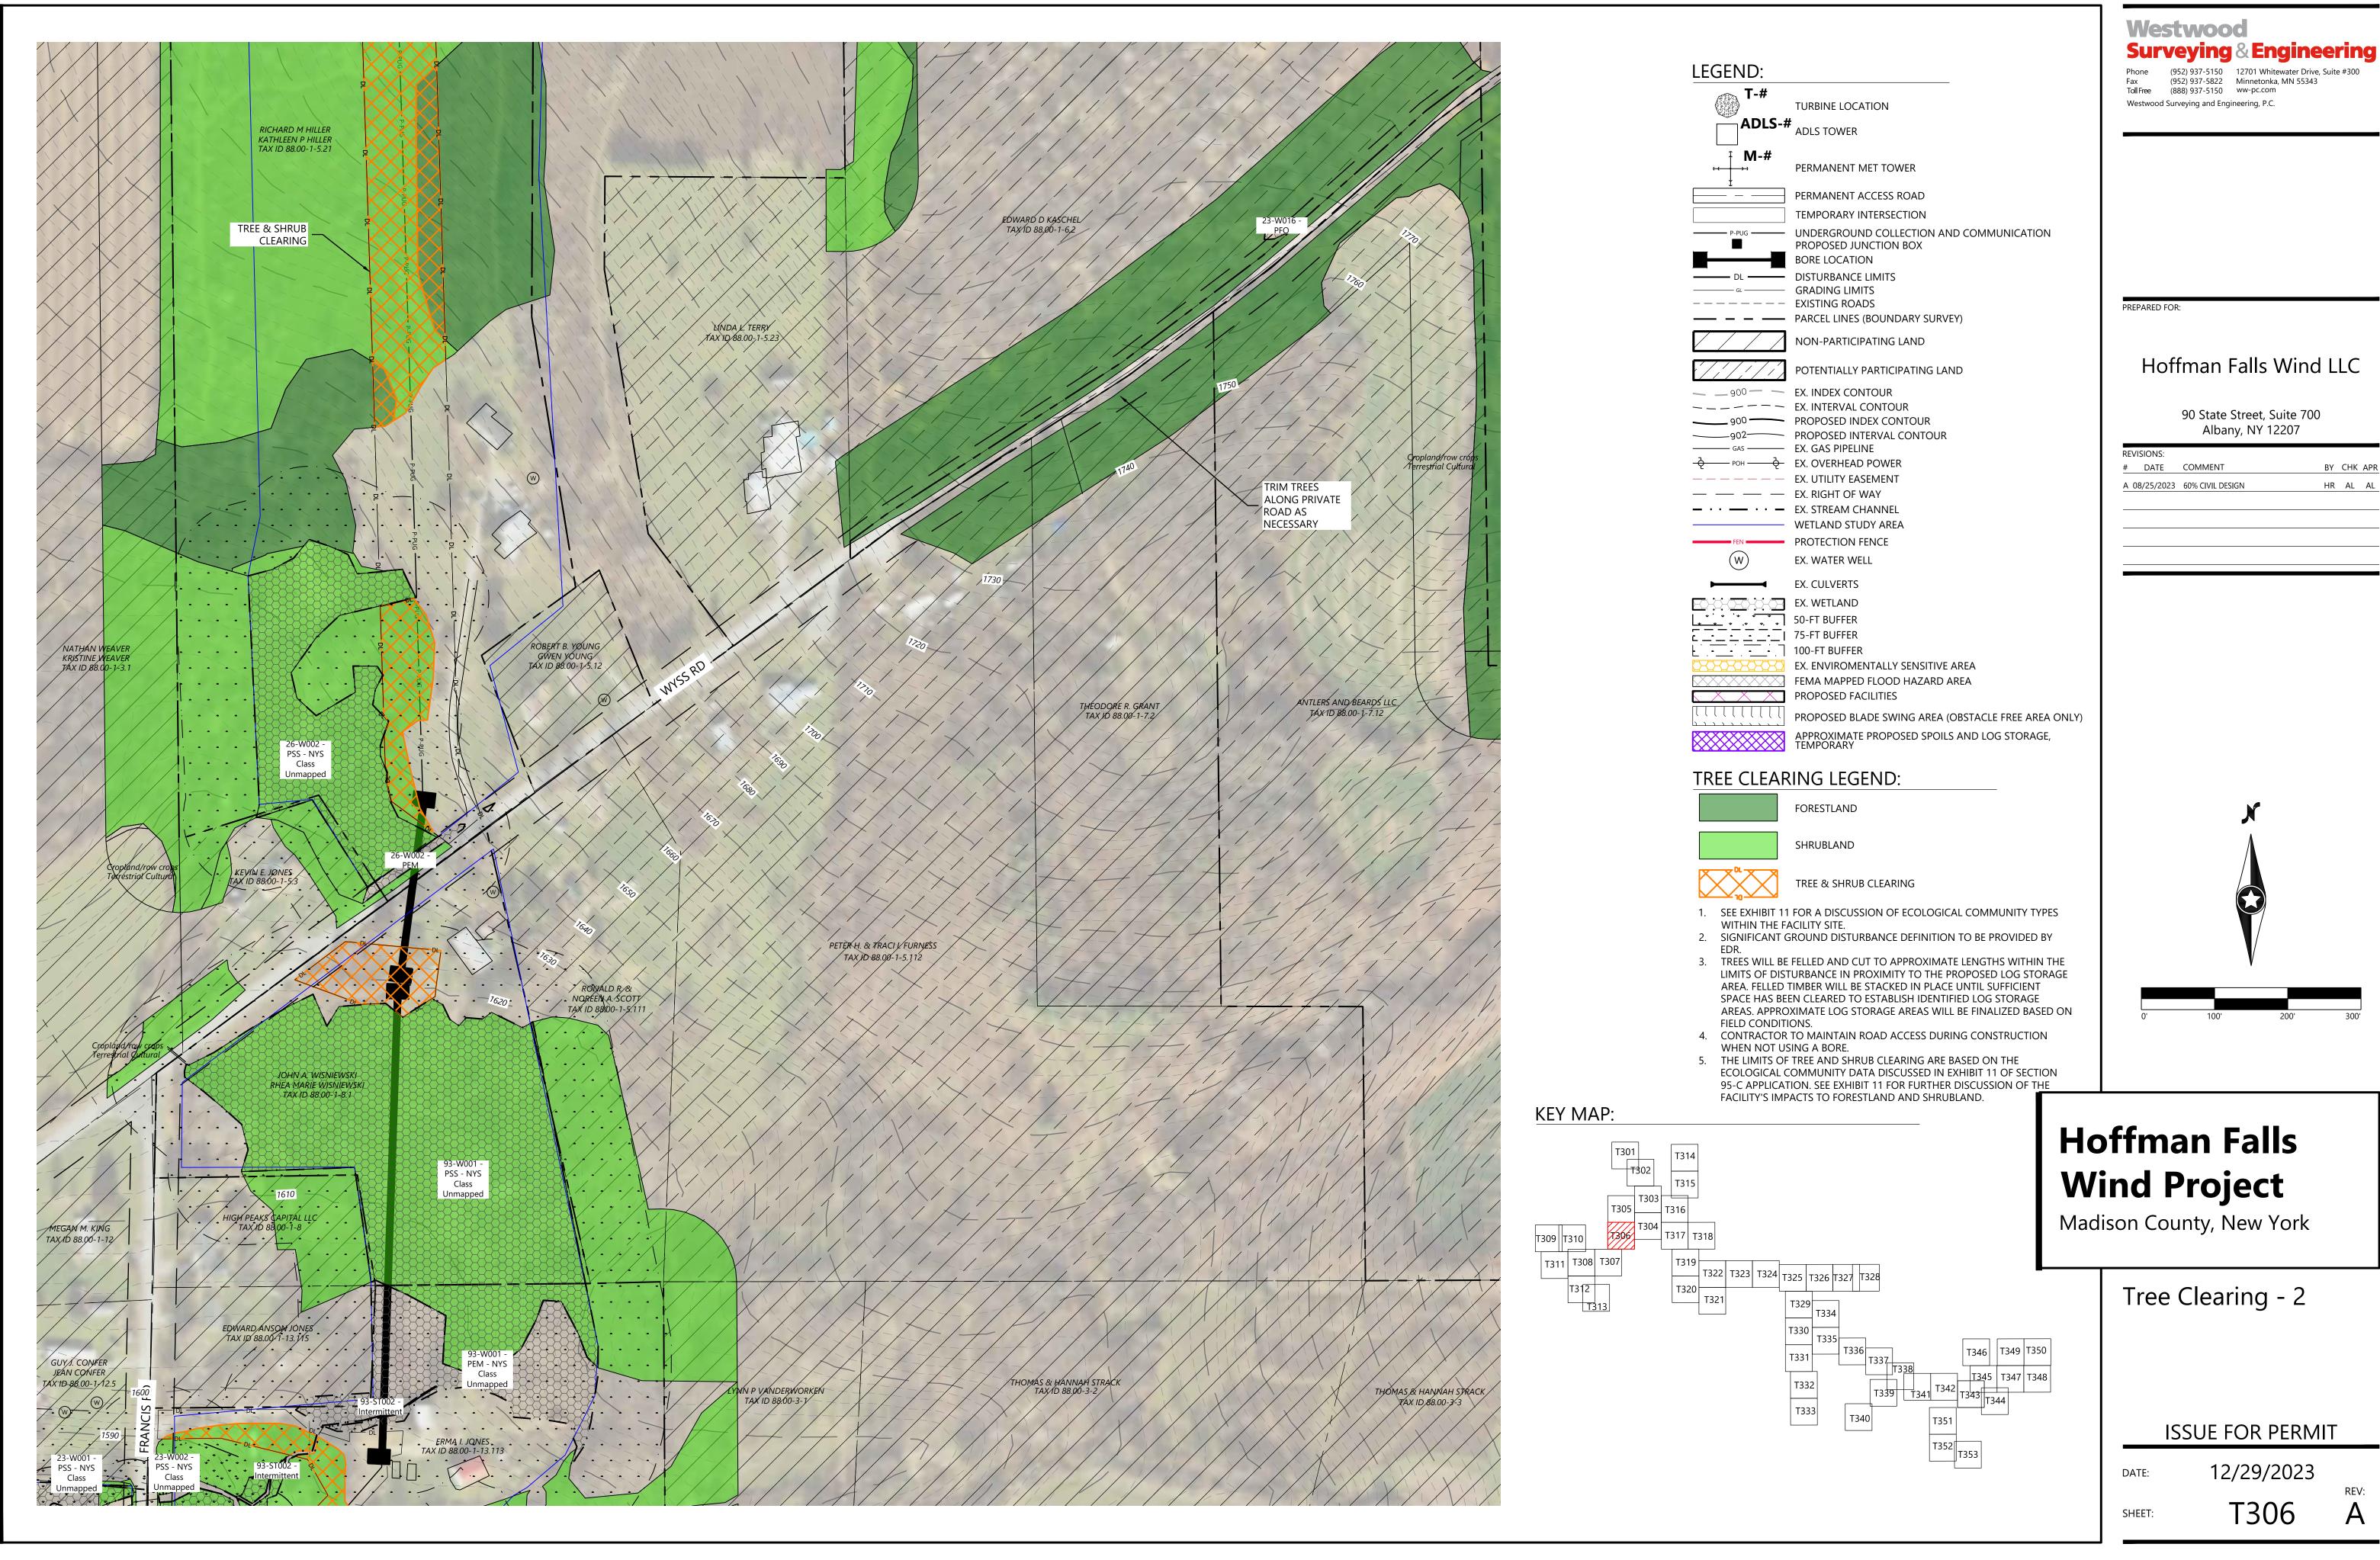

EVISIONS:					
Ŀ	DATE	COMMENT	ВҮ	СНК	API
١	08/25/2023	60% CIVIL DESIGN	HR	AL	AL

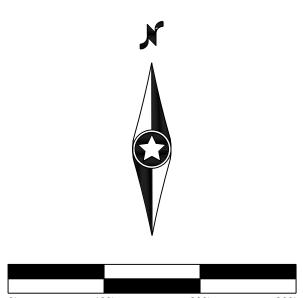

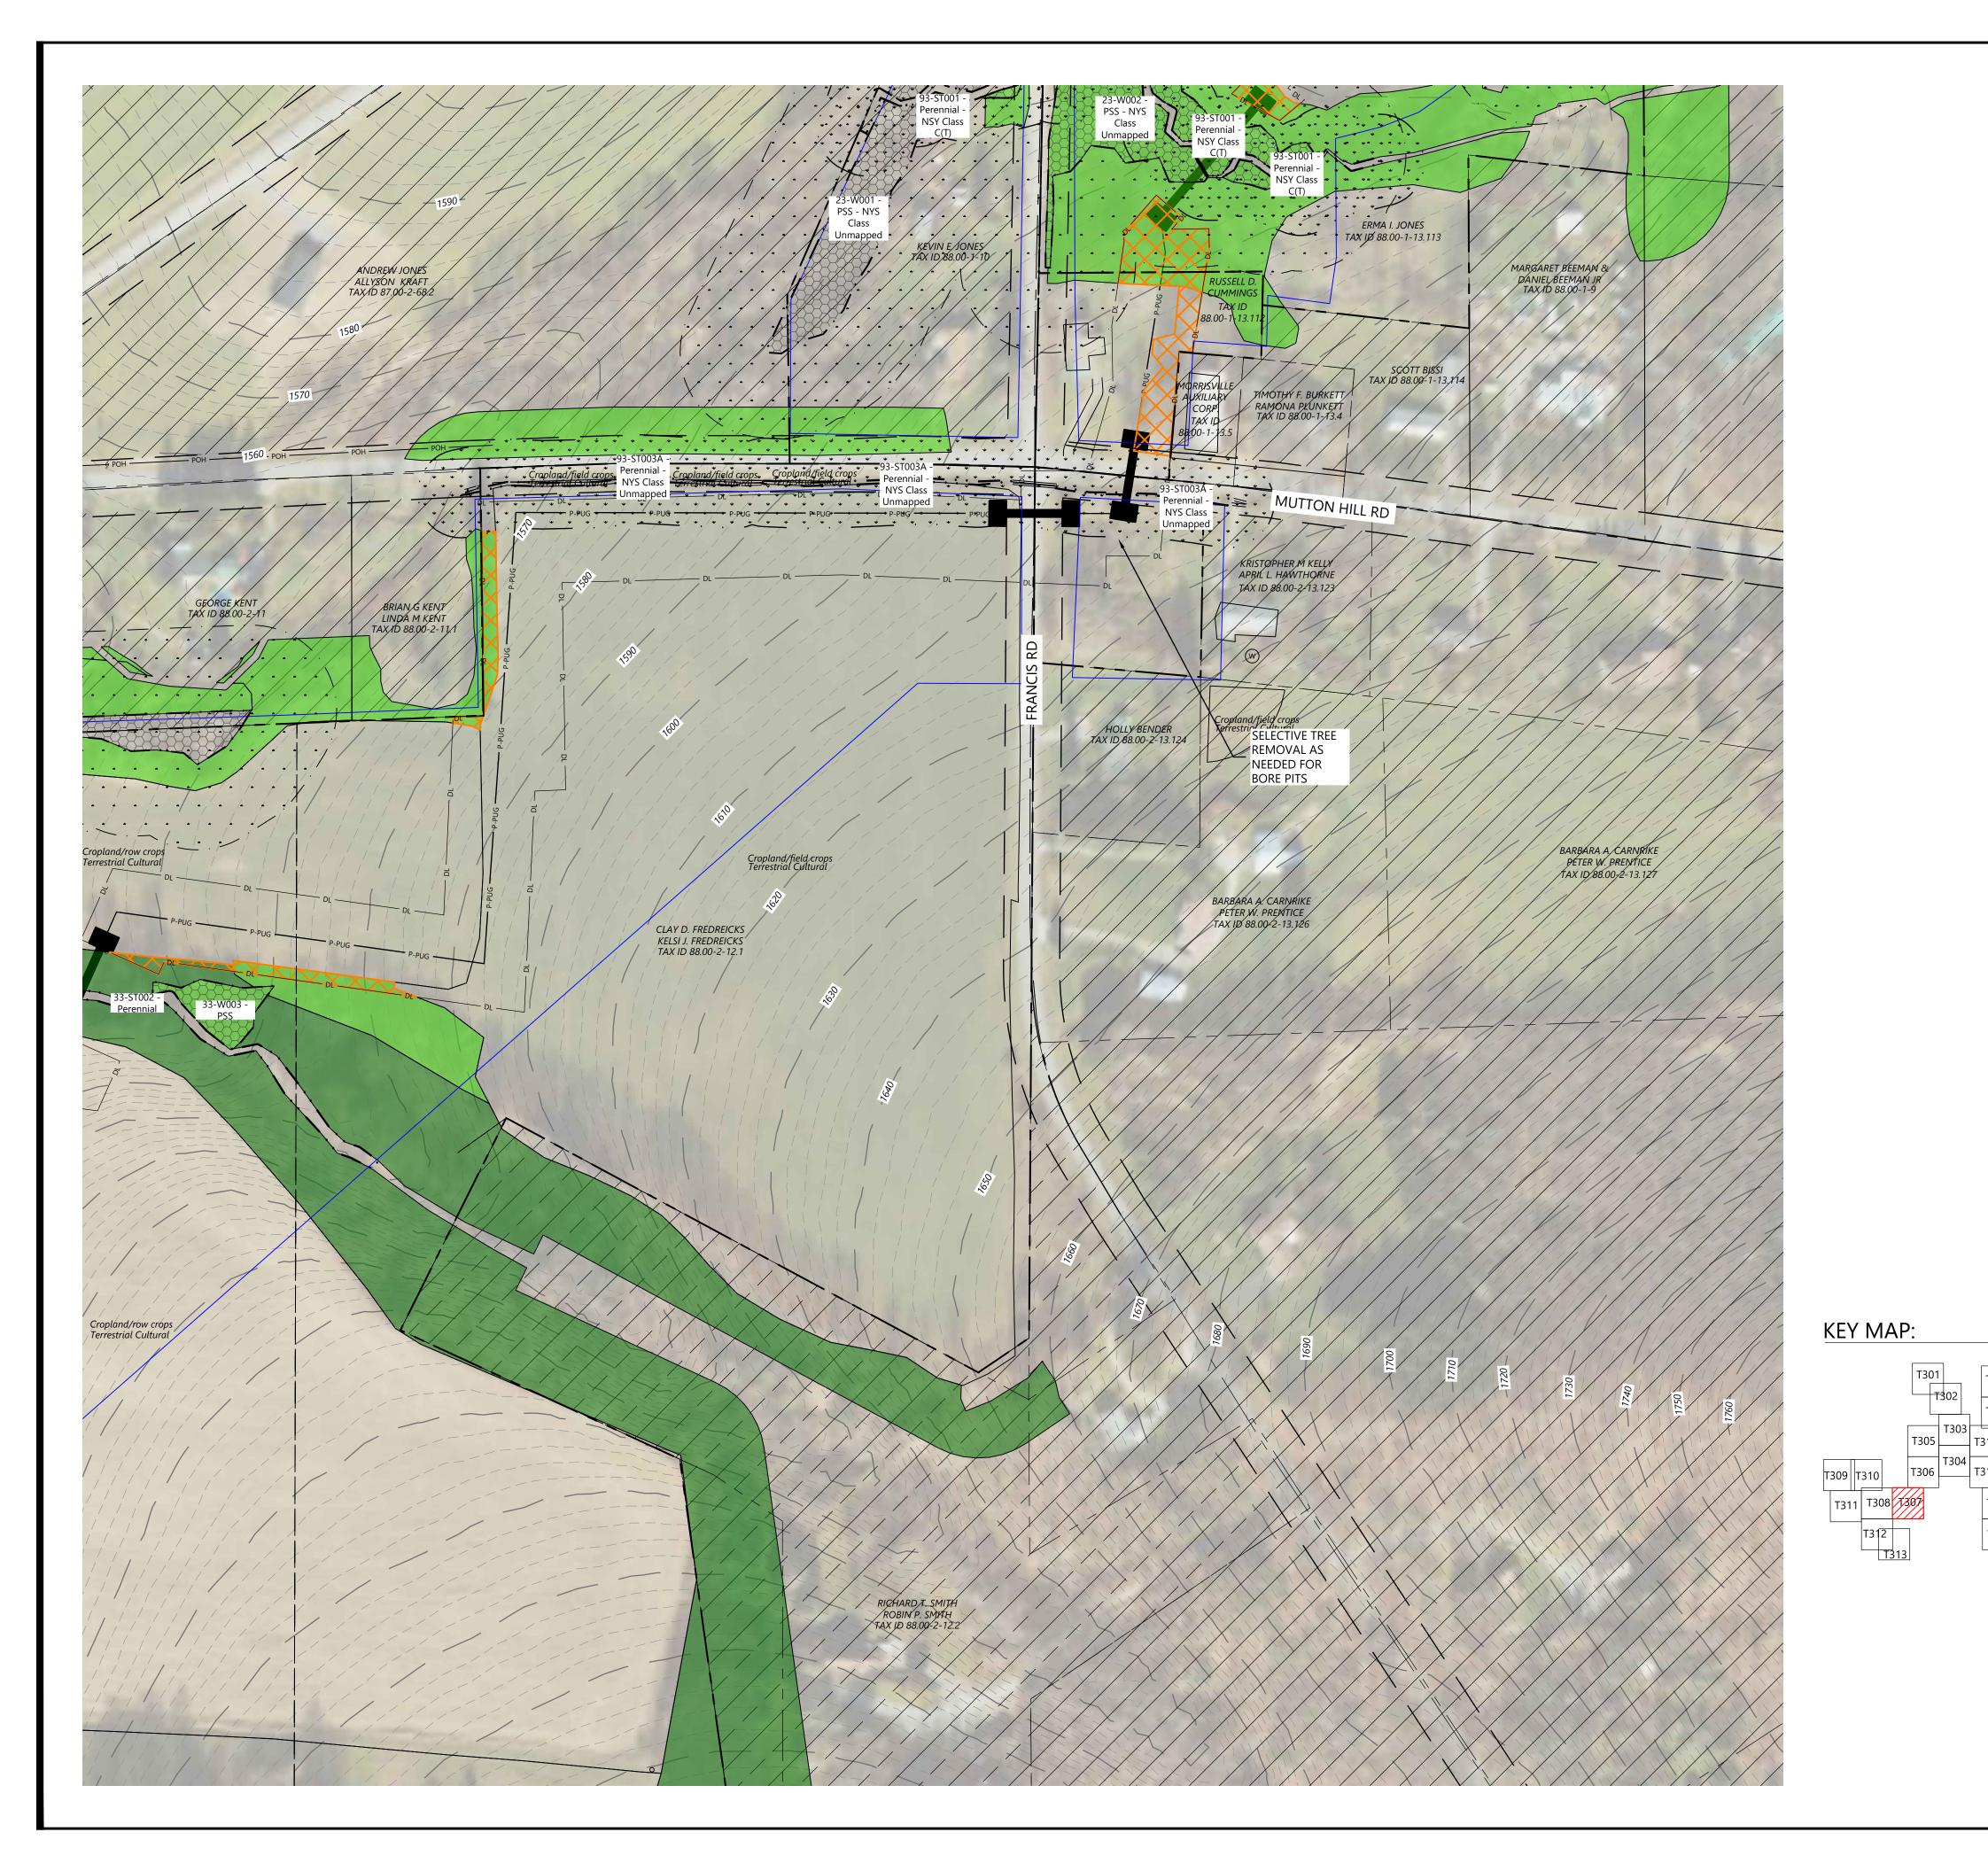

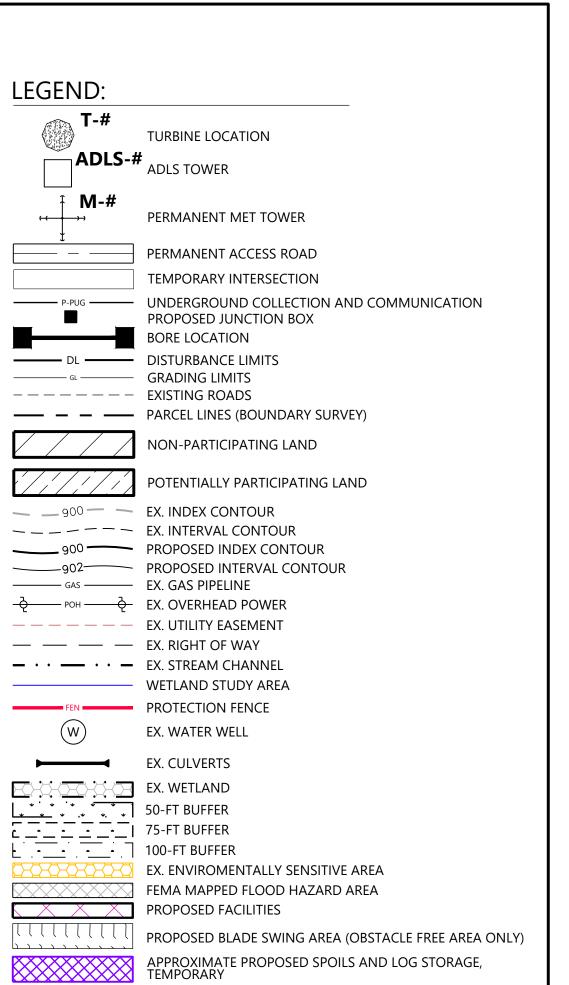



SHRUBLAND

TREE & SHRUB CLEARING 1. SEE EXHIBIT 11 FOR A DISCUSSION OF ECOLOGICAL COMMUNITY TYPES

- WITHIN THE FACILITY SITE.
- 2. SIGNIFICANT GROUND DISTURBANCE DEFINITION TO BE PROVIDED BY
- 3. TREES WILL BE FELLED AND CUT TO APPROXIMATE LENGTHS WITHIN THE LIMITS OF DISTURBANCE IN PROXIMITY TO THE PROPOSED LOG STORAGE AREA. FELLED TIMBER WILL BE STACKED IN PLACE UNTIL SUFFICIENT SPACE HAS BEEN CLEARED TO ESTABLISH IDENTIFIED LOG STORAGE AREAS. APPROXIMATE LOG STORAGE AREAS WILL BE FINALIZED BASED ON FIELD CONDITIONS.
- 4. CONTRACTOR TO MAINTAIN ROAD ACCESS DURING CONSTRUCTION
- WHEN NOT USING A BORE.

5. THE LIMITS OF TREE AND SHRUB CLEARING ARE BASED ON THE ECOLOGICAL COMMUNITY DATA DISCUSSED IN EXHIBIT 11 OF SECTION 95-C APPLICATION. SEE EXHIBIT 11 FOR FURTHER DISCUSSION OF THE FACILITY'S IMPACTS TO FORESTLAND AND SHRUBLAND.


Hoffman Falls Wind Project Madison County, New York

Tree Clearing - 3

ISSUE FOR PERMIT

12/29/2023 DATE:

T307

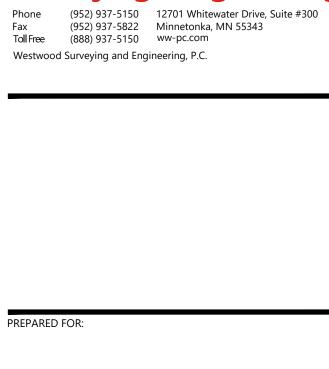

Surveying & Engineering


Westwood

Hoffman Falls Wind LLC

90 State Street, Suite 700 Albany, NY 12207

E	EVISIONS:				
Ŀ	DATE	COMMENT	BY	CHK	API
١	08/25/2023	60% CIVIL DESIGN	HR	AL	AL



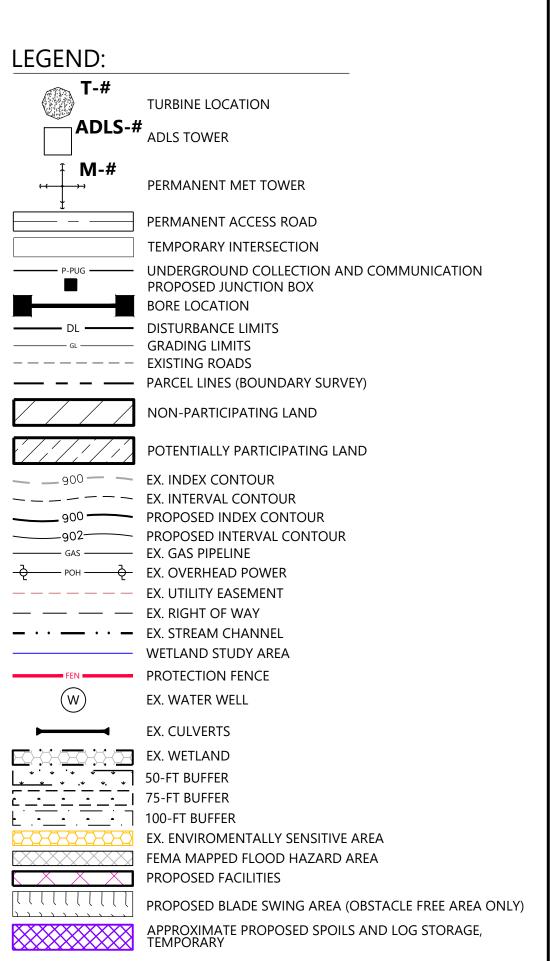



FORESTLAND

TREE & SHRUB CLEARING


1. SEE EXHIBIT 11 FOR A DISCUSSION OF ECOLOGICAL COMMUNITY TYPES WITHIN THE FACILITY SITE.

2. SIGNIFICANT GROUND DISTURBANCE DEFINITION TO BE PROVIDED BY

- AREA. FELLED TIMBER WILL BE STACKED IN PLACE UNTIL SUFFICIENT SPACE HAS BEEN CLEARED TO ESTABLISH IDENTIFIED LOG STORAGE AREAS. APPROXIMATE LOG STORAGE AREAS WILL BE FINALIZED BASED ON FIELD CONDITIONS.
- 4. CONTRACTOR TO MAINTAIN ROAD ACCESS DURING CONSTRUCTION

WHEN NOT USING A BORE.

5. THE LIMITS OF TREE AND SHRUB CLEARING ARE BASED ON THE ECOLOGICAL COMMUNITY DATA DISCUSSED IN EXHIBIT 11 OF SECTION 95-C APPLICATION. SEE EXHIBIT 11 FOR FURTHER DISCUSSION OF THE FACILITY'S IMPACTS TO FORESTLAND AND SHRUBLAND.

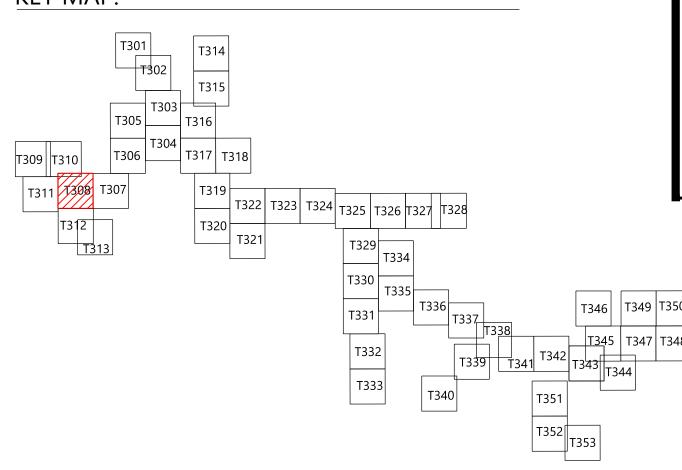

Westwood


Surveying & Engineering

Phone (952) 937-5150 12701 Whitewater Drive, Suite #300 Fax (952) 937-5822 Minnetonka, MN 55343 Toll Free (888) 937-5150 ww-pc.com Westwood Surveying and Engineering, P.C.

Hoffman Falls Wind LLC

90 State Street, Suite 700 Albany, NY 12207

RE	VISIONS:				
#	DATE	COMMENT	ВҮ	СНК	APR
Α	08/25/2023	60% CIVIL DESIGN	HR	AL	AL

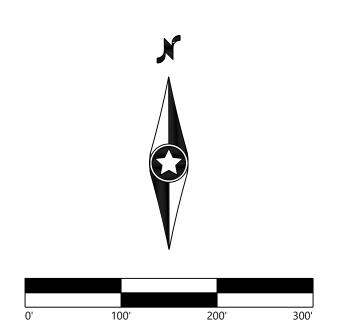


Hoffman Falls Wind Project


Madison County, New York

Tree Clearing - 4

ISSUE FOR PERMIT

12/29/2023 DATE:

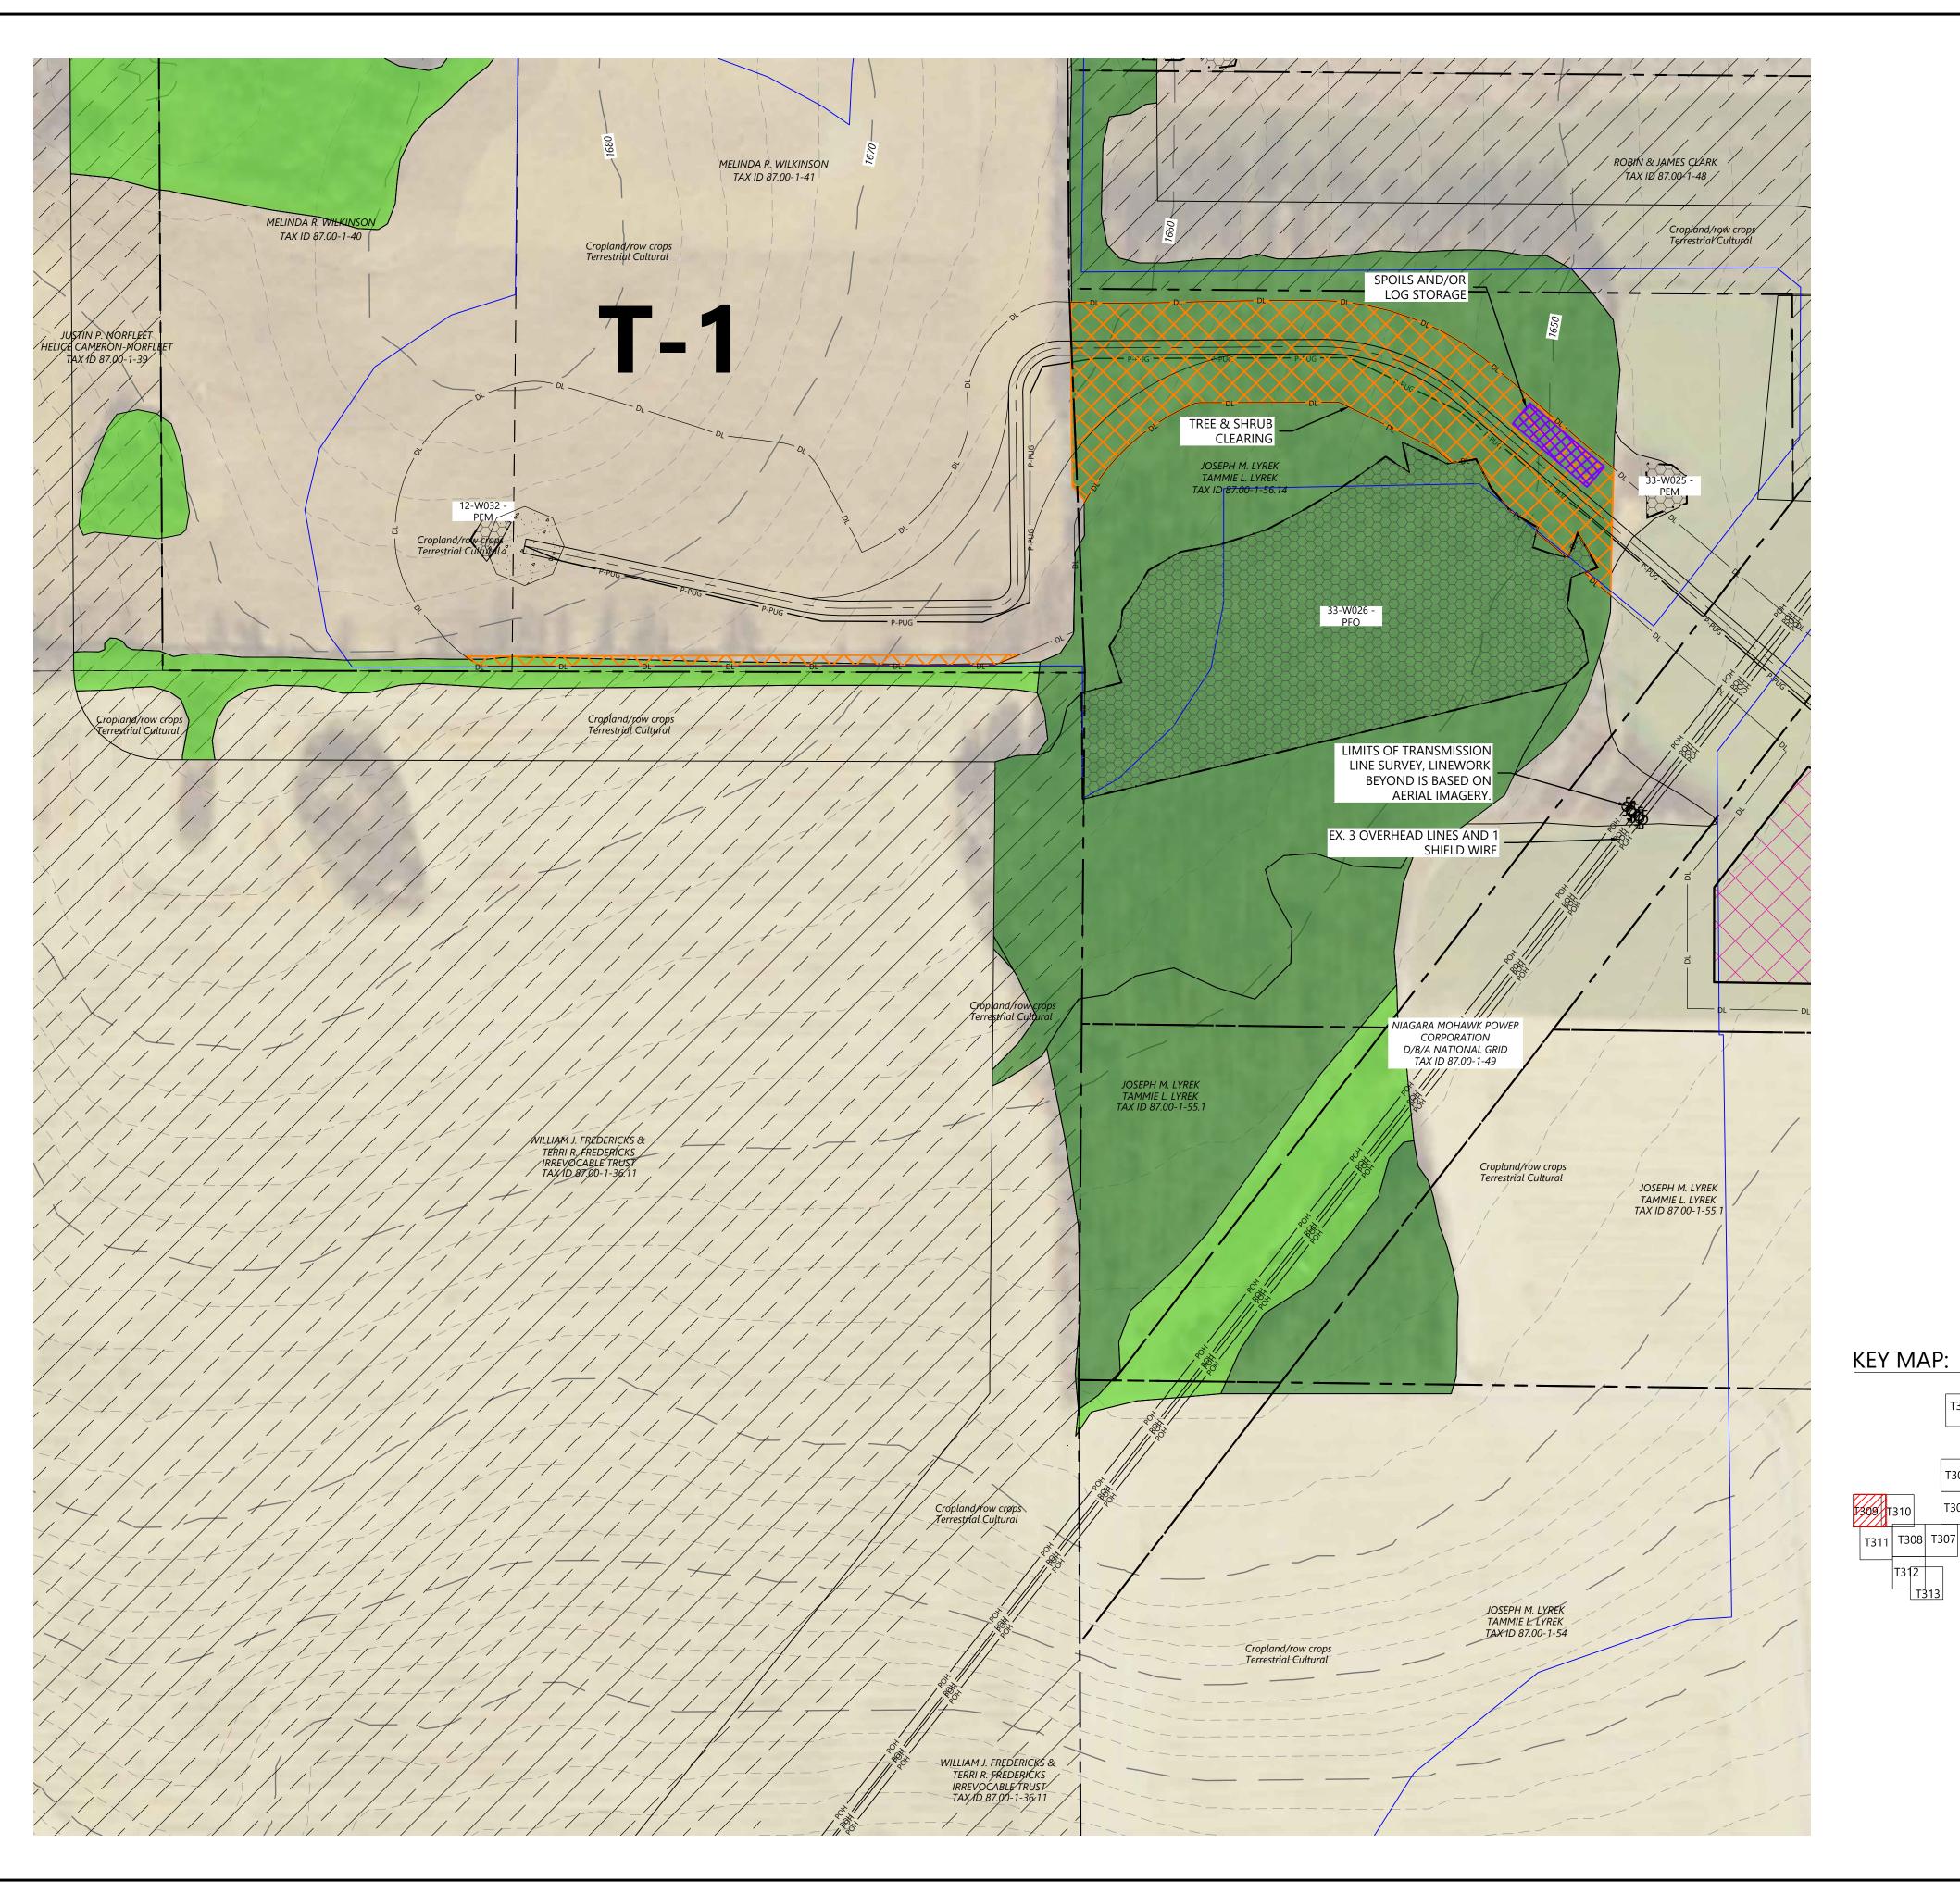

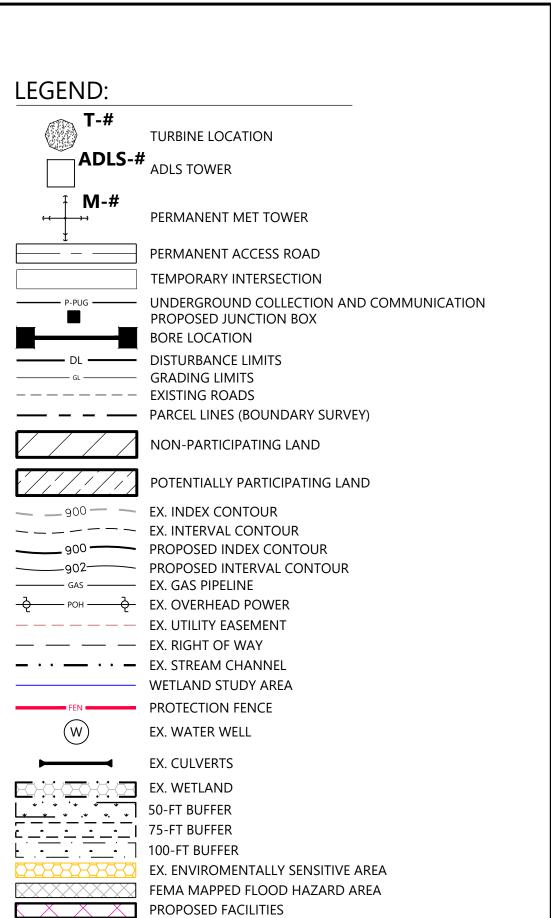



1. SEE EXHIBIT 11 FOR A DISCUSSION OF ECOLOGICAL COMMUNITY TYPES WITHIN THE FACILITY SITE.

- 2. SIGNIFICANT GROUND DISTURBANCE DEFINITION TO BE PROVIDED BY
- 3. TREES WILL BE FELLED AND CUT TO APPROXIMATE LENGTHS WITHIN THE LIMITS OF DISTURBANCE IN PROXIMITY TO THE PROPOSED LOG STORAGE AREA. FELLED TIMBER WILL BE STACKED IN PLACE UNTIL SUFFICIENT SPACE HAS BEEN CLEARED TO ESTABLISH IDENTIFIED LOG STORAGE AREAS. APPROXIMATE LOG STORAGE AREAS WILL BE FINALIZED BASED ON

PROPOSED BLADE SWING AREA (OBSTACLE FREE AREA ONLY)

APPROXIMATE PROPOSED SPOILS AND LOG STORAGE, TEMPORARY

- FIELD CONDITIONS. 4. CONTRACTOR TO MAINTAIN ROAD ACCESS DURING CONSTRUCTION
- WHEN NOT USING A BORE.

5. THE LIMITS OF TREE AND SHRUB CLEARING ARE BASED ON THE ECOLOGICAL COMMUNITY DATA DISCUSSED IN EXHIBIT 11 OF SECTION 95-C APPLICATION. SEE EXHIBIT 11 FOR FURTHER DISCUSSION OF THE FACILITY'S IMPACTS TO FORESTLAND AND SHRUBLAND.

Westwood


Westwood Surveying and Engineering, P.C.

Surveying & Engineering Phone (952) 937-5150 12701 Whitewater Drive, Suite #300 Fax (952) 937-5822 Minnetonka, MN 55343 Toll Free (888) 937-5150 ww-pc.com

Hoffman Falls Wind LLC

90 State Street, Suite 700 Albany, NY 12207

REVISIONS:					
#	DATE	COMMENT	ВҮ	CHK	APR
Α	08/25/2023	60% CIVIL DESIGN	HR	AL	AL

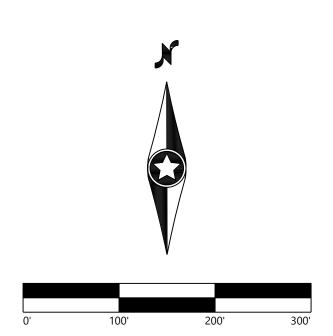


Hoffman Falls Wind Project

Madison County, New York


Tree Clearing - T-1

ISSUE FOR PERMIT

12/29/2023 DATE:

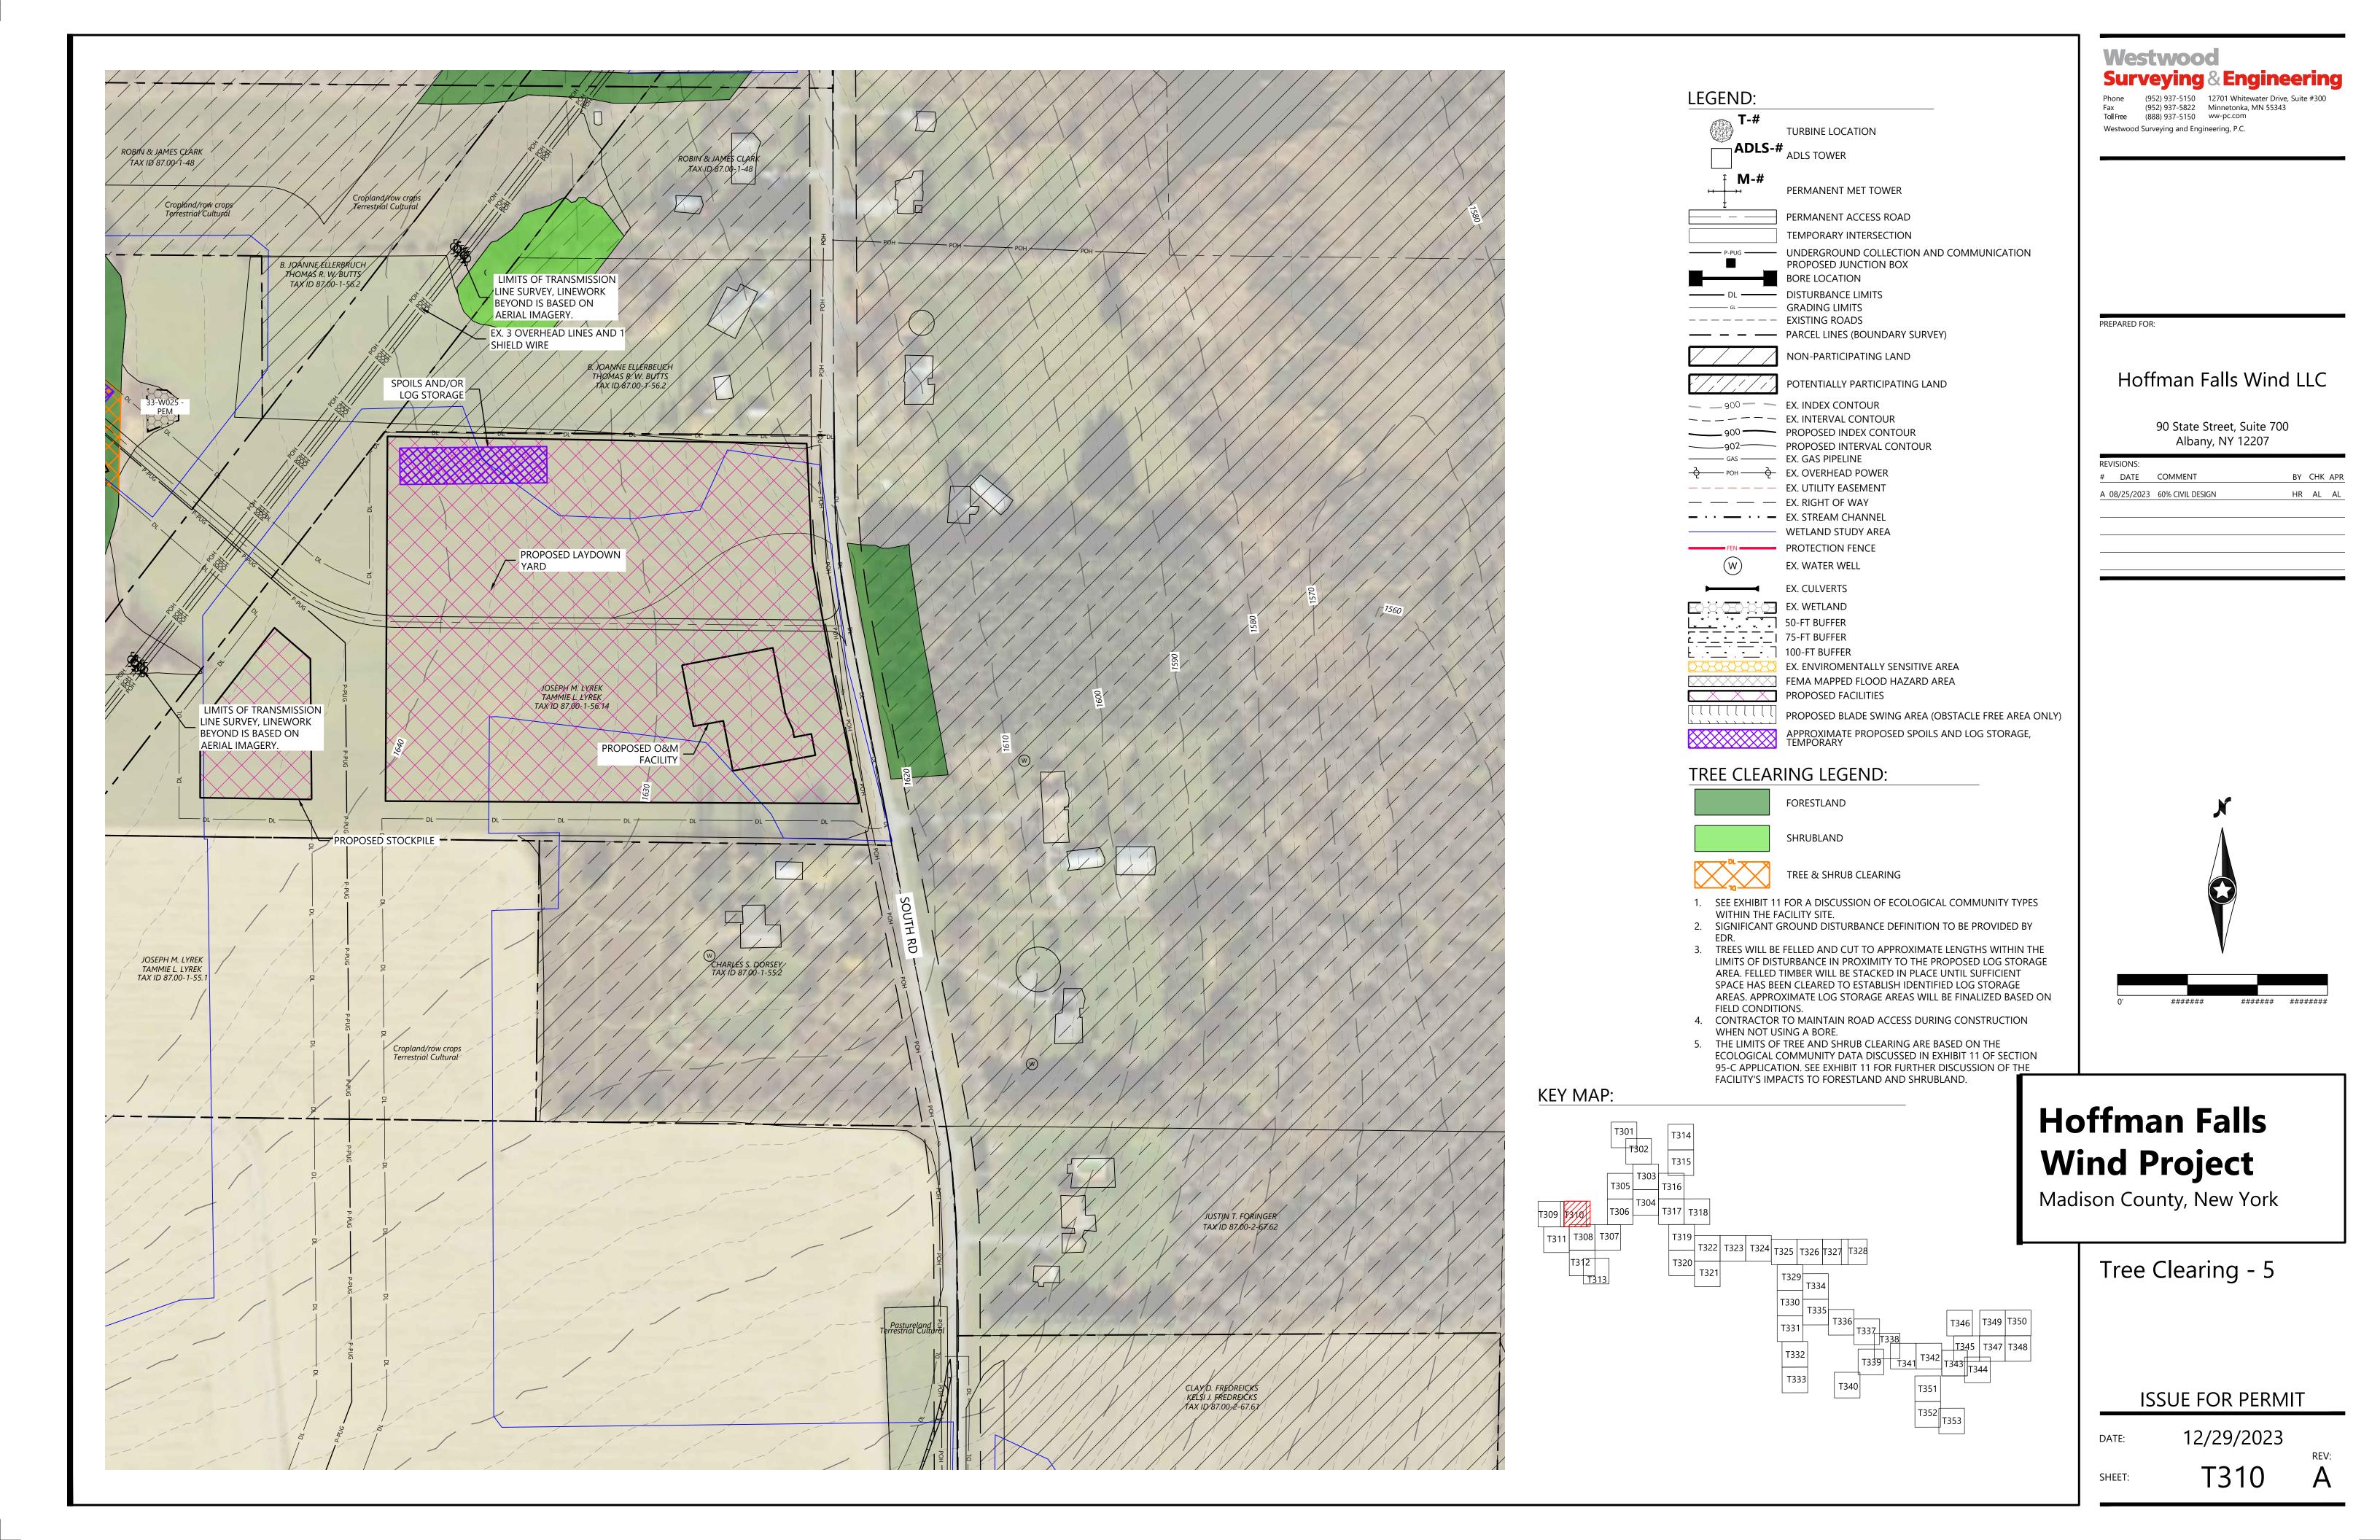



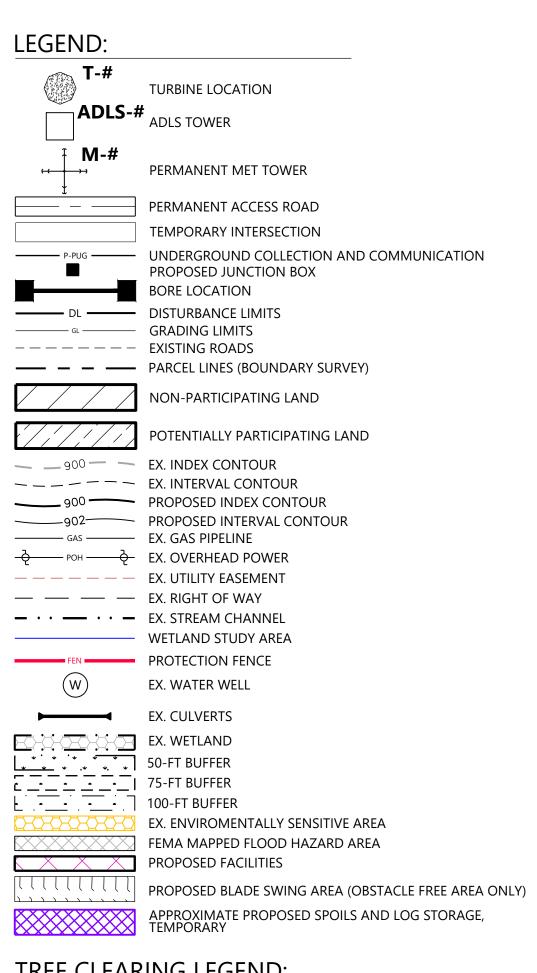



FORESTLAND

- 1. SEE EXHIBIT 11 FOR A DISCUSSION OF ECOLOGICAL COMMUNITY TYPES WITHIN THE FACILITY SITE.
- 2. SIGNIFICANT GROUND DISTURBANCE DEFINITION TO BE PROVIDED BY
- 3. TREES WILL BE FELLED AND CUT TO APPROXIMATE LENGTHS WITHIN THE LIMITS OF DISTURBANCE IN PROXIMITY TO THE PROPOSED LOG STORAGE AREA. FELLED TIMBER WILL BE STACKED IN PLACE UNTIL SUFFICIENT SPACE HAS BEEN CLEARED TO ESTABLISH IDENTIFIED LOG STORAGE AREAS. APPROXIMATE LOG STORAGE AREAS WILL BE FINALIZED BASED ON FIELD CONDITIONS.
- 4. CONTRACTOR TO MAINTAIN ROAD ACCESS DURING CONSTRUCTION
- WHEN NOT USING A BORE.
- 5. THE LIMITS OF TREE AND SHRUB CLEARING ARE BASED ON THE ECOLOGICAL COMMUNITY DATA DISCUSSED IN EXHIBIT 11 OF SECTION 95-C APPLICATION. SEE EXHIBIT 11 FOR FURTHER DISCUSSION OF THE FACILITY'S IMPACTS TO FORESTLAND AND SHRUBLAND.

Hoffman Falls Wind Project

Westwood

Westwood Surveying and Engineering, P.C.

Surveying & Engineering

Hoffman Falls Wind LLC

90 State Street, Suite 700

Albany, NY 12207

BY CHK APR

HR AL AL

DATE COMMENT

A 08/25/2023 60% CIVIL DESIGN


Phone (952) 937-5150 12701 Whitewater Drive, Suite #300 Fax (952) 937-5822 Minnetonka, MN 55343 Toll Free (888) 937-5150 ww-pc.com


Madison County, New York

Tree Clearing - T-2

ISSUE FOR PERMIT

12/29/2023 DATE:

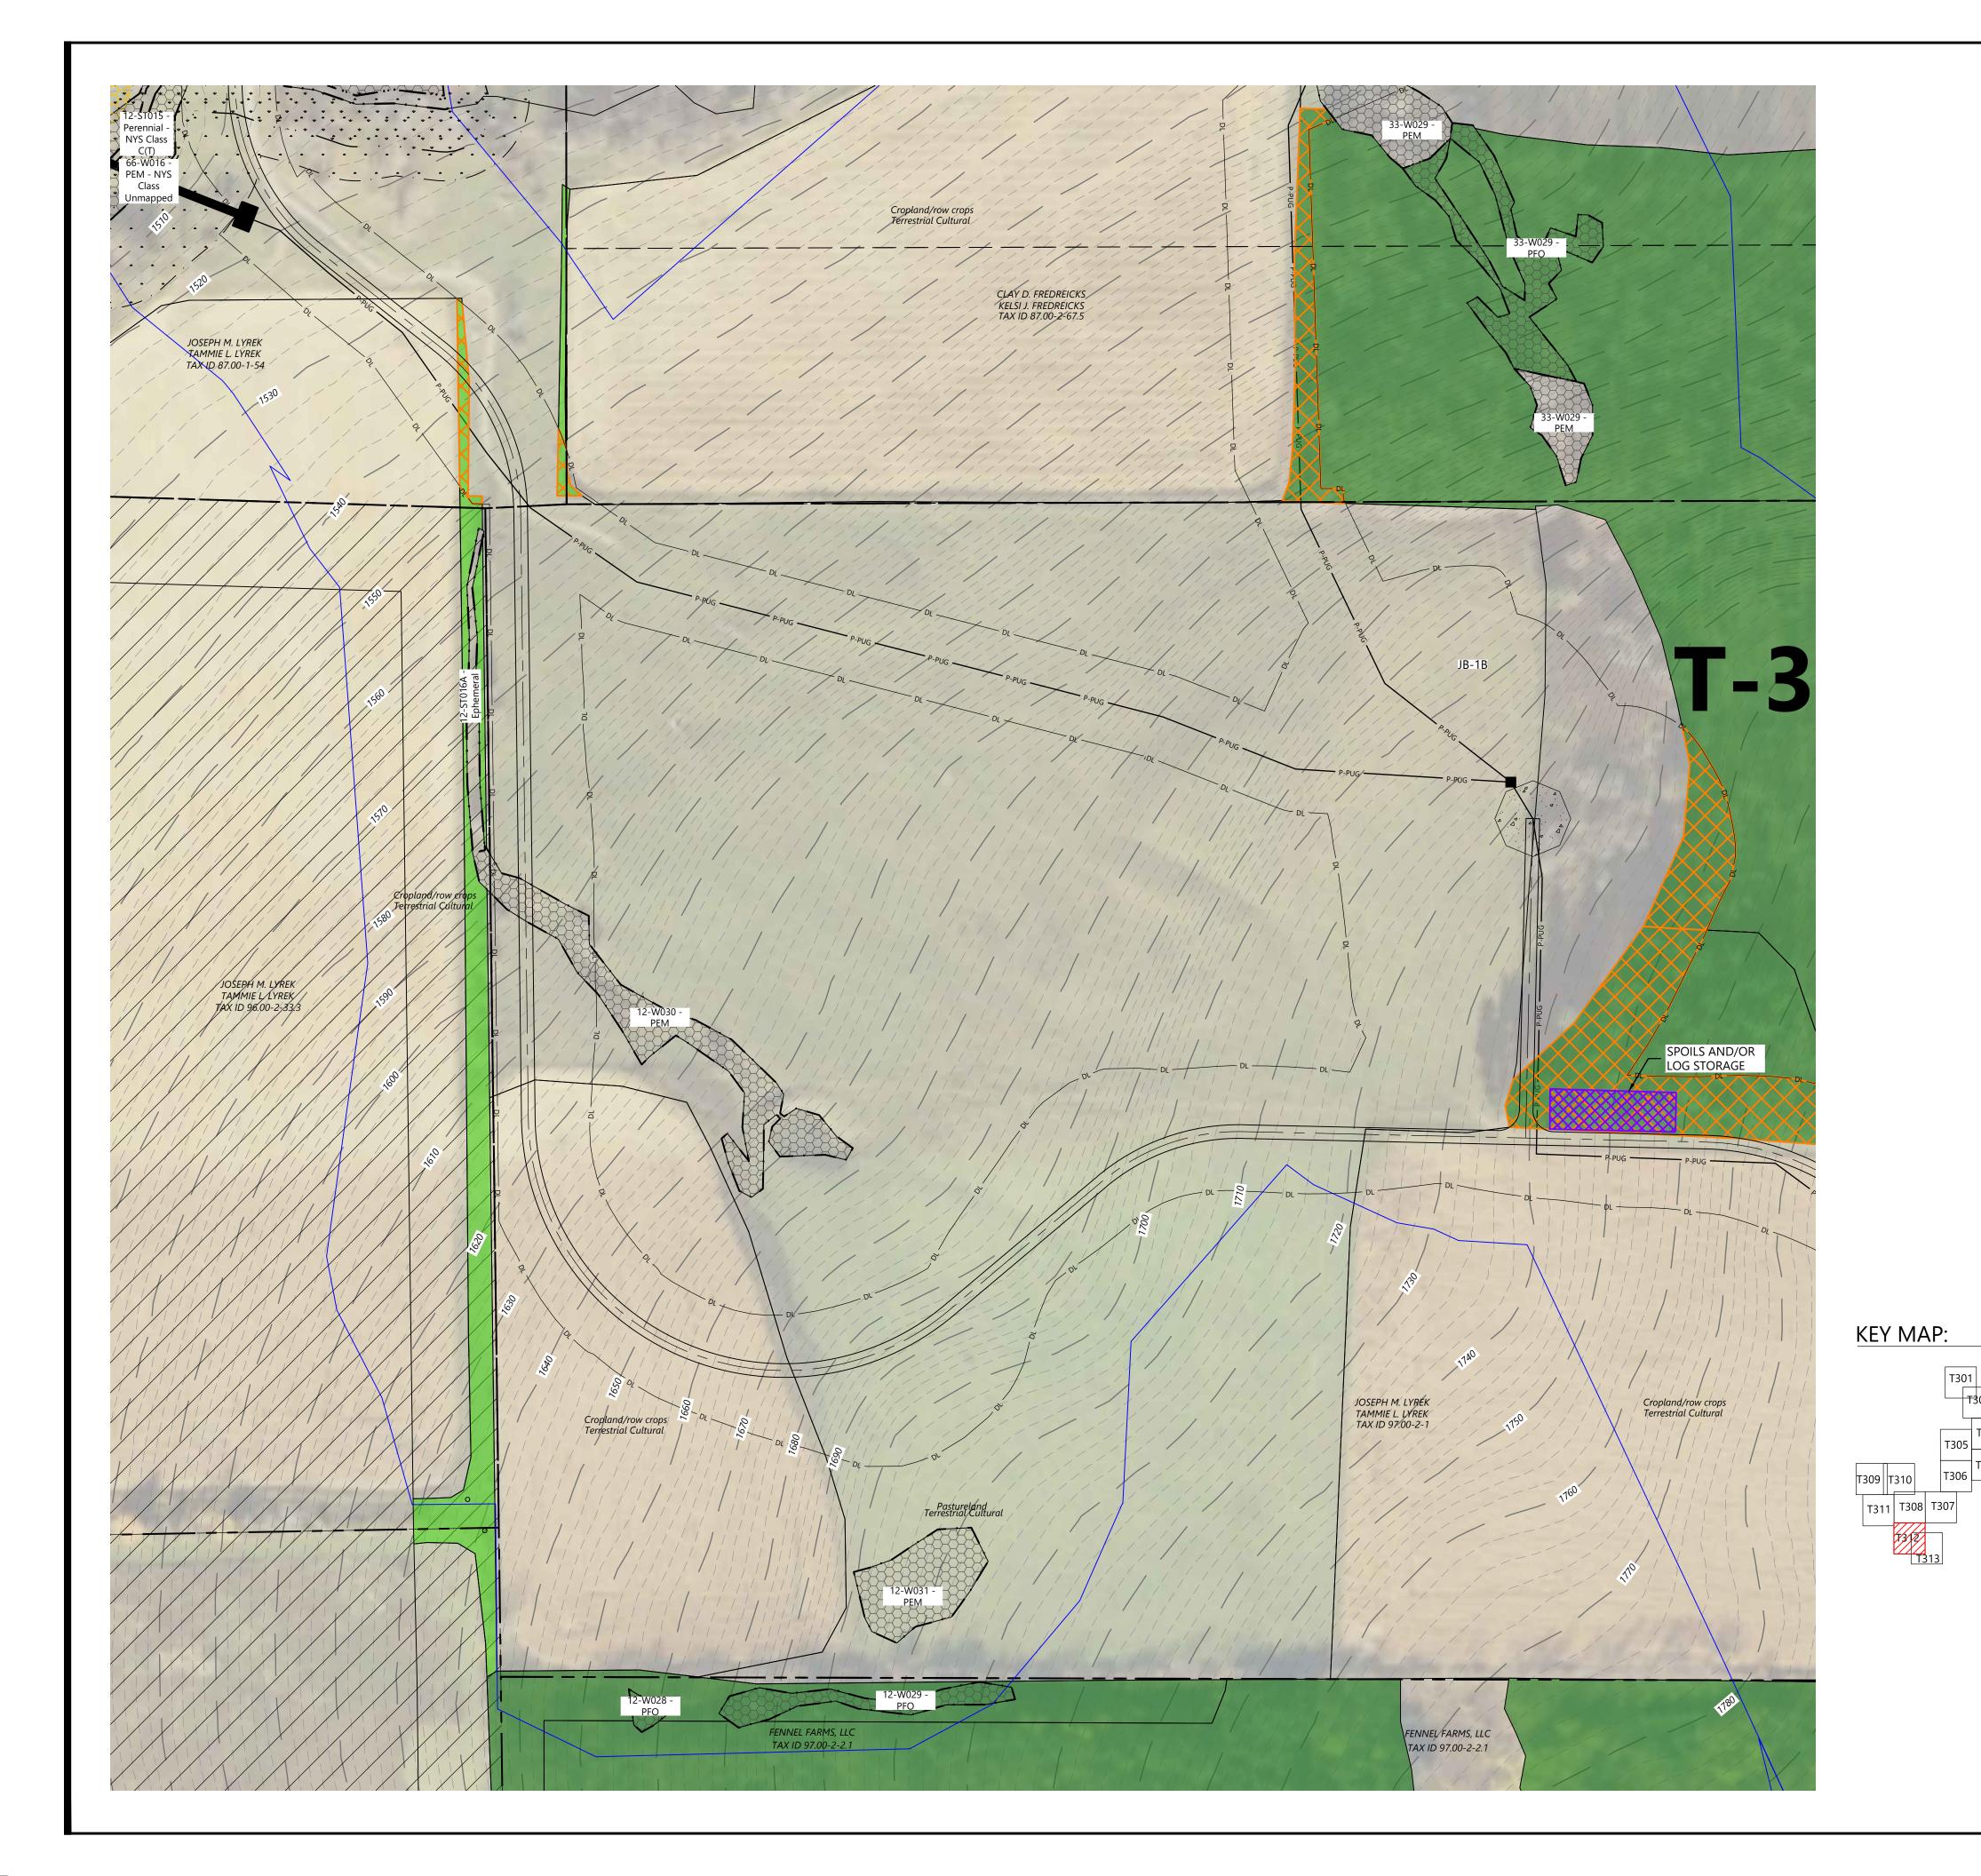

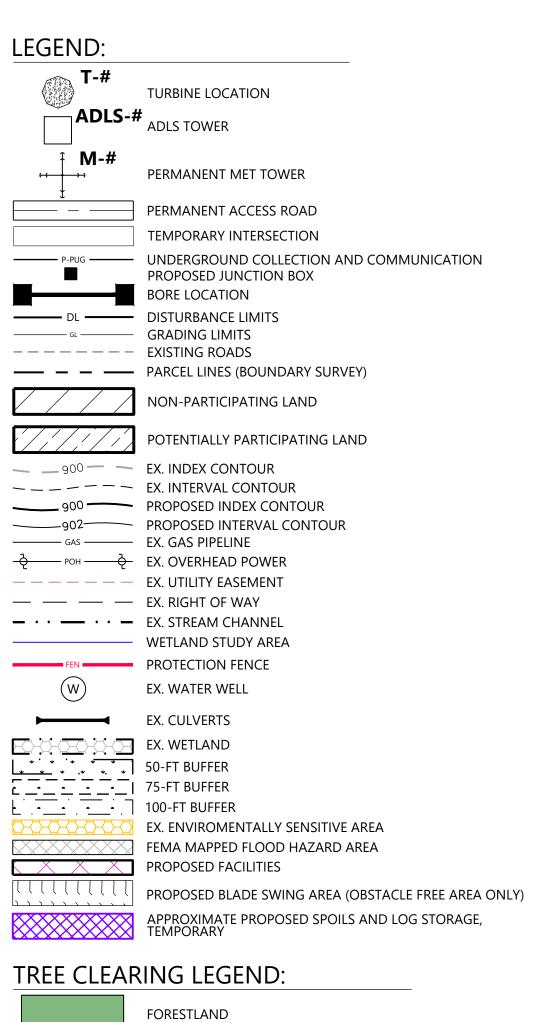

SHRUBLAND

TREE & SHRUB CLEARING

1. SEE EXHIBIT 11 FOR A DISCUSSION OF ECOLOGICAL COMMUNITY TYPES

WITHIN THE FACILITY SITE. 2. SIGNIFICANT GROUND DISTURBANCE DEFINITION TO BE PROVIDED BY

- 3. TREES WILL BE FELLED AND CUT TO APPROXIMATE LENGTHS WITHIN THE LIMITS OF DISTURBANCE IN PROXIMITY TO THE PROPOSED LOG STORAGE AREA. FELLED TIMBER WILL BE STACKED IN PLACE UNTIL SUFFICIENT SPACE HAS BEEN CLEARED TO ESTABLISH IDENTIFIED LOG STORAGE AREAS. APPROXIMATE LOG STORAGE AREAS WILL BE FINALIZED BASED ON FIELD CONDITIONS.
- 4. CONTRACTOR TO MAINTAIN ROAD ACCESS DURING CONSTRUCTION

WHEN NOT USING A BORE.

5. THE LIMITS OF TREE AND SHRUB CLEARING ARE BASED ON THE ECOLOGICAL COMMUNITY DATA DISCUSSED IN EXHIBIT 11 OF SECTION 95-C APPLICATION. SEE EXHIBIT 11 FOR FURTHER DISCUSSION OF THE FACILITY'S IMPACTS TO FORESTLAND AND SHRUBLAND.

Hoffman Falls Wind Project Madison County, New York

Westwood

Westwood Surveying and Engineering, P.C.

Surveying & Engineering

Hoffman Falls Wind LLC

90 State Street, Suite 700

Albany, NY 12207

BY CHK APR

HR AL AL

DATE COMMENT

A 08/25/2023 60% CIVIL DESIGN


Phone (952) 937-5150 12701 Whitewater Drive, Suite #300 Fax (952) 937-5822 Minnetonka, MN 55343 Toll Free (888) 937-5150 ww-pc.com


Tree Clearing - T-3

ISSUE FOR PERMIT

12/29/2023 DATE:



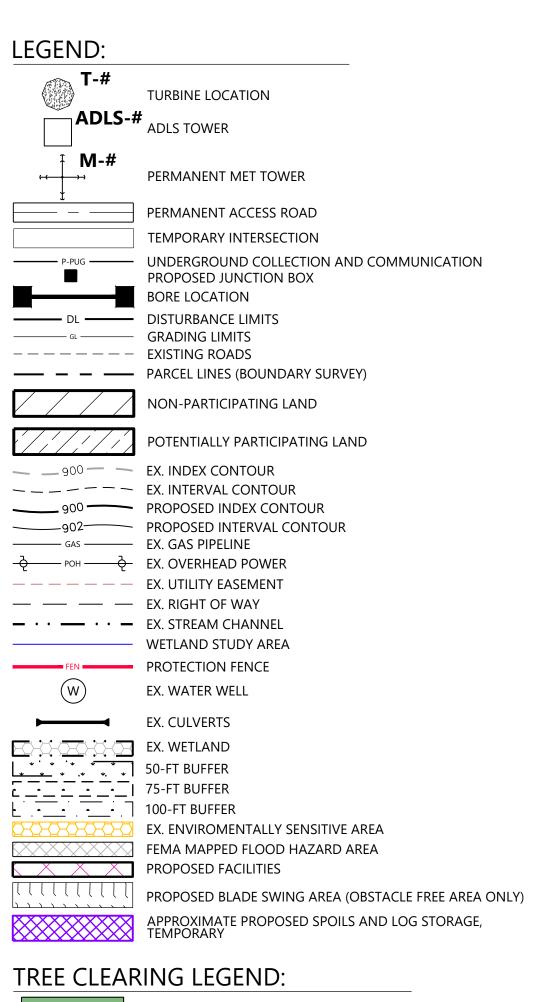

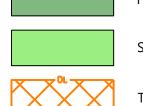

- 5. THE LIMITS OF TREE AND SHRUB CLEARING ARE BASED ON THE 95-C APPLICATION. SEE EXHIBIT 11 FOR FURTHER DISCUSSION OF THE

Hoffman Falls Wind Project

Madison County, New York

Westwood

Westwood Surveying and Engineering, P.C.

Surveying & Engineering

Hoffman Falls Wind LLC

90 State Street, Suite 700

Albany, NY 12207

BY CHK APR

HR AL AL

DATE COMMENT


A 08/25/2023 60% CIVIL DESIGN


Phone (952) 937-5150 12701 Whitewater Drive, Suite #300 Fax (952) 937-5822 Minnetonka, MN 55343 Toll Free (888) 937-5150 ww-pc.com

Tree Clearing - T-4


ISSUE FOR PERMIT

12/29/2023 DATE:

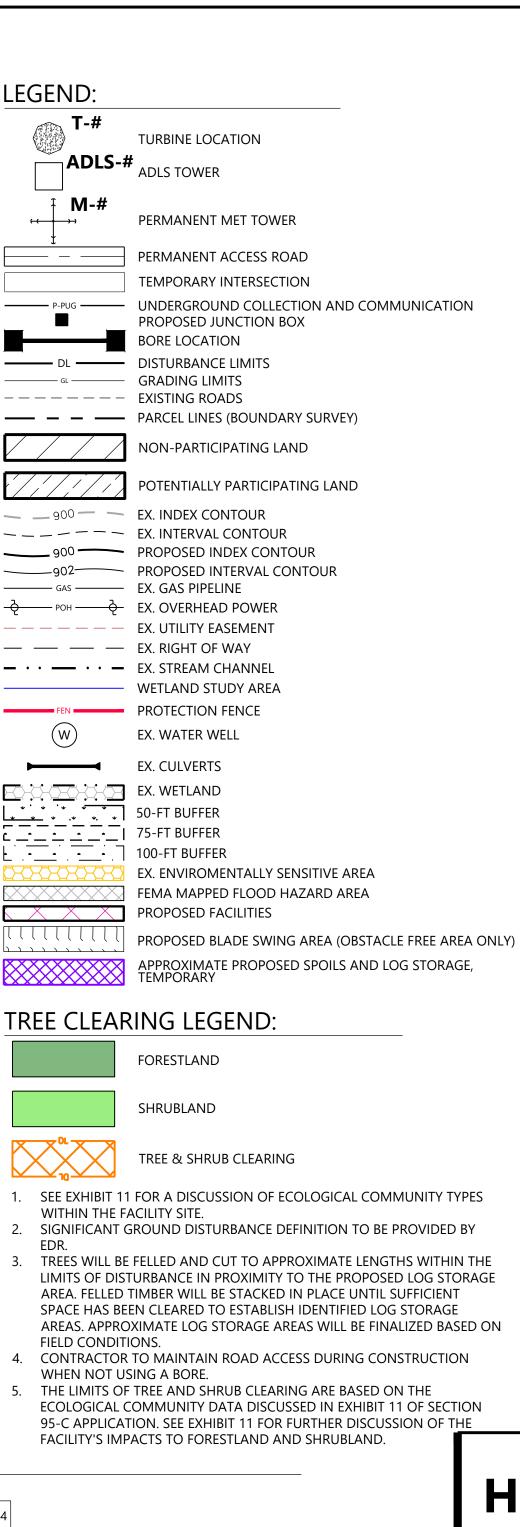

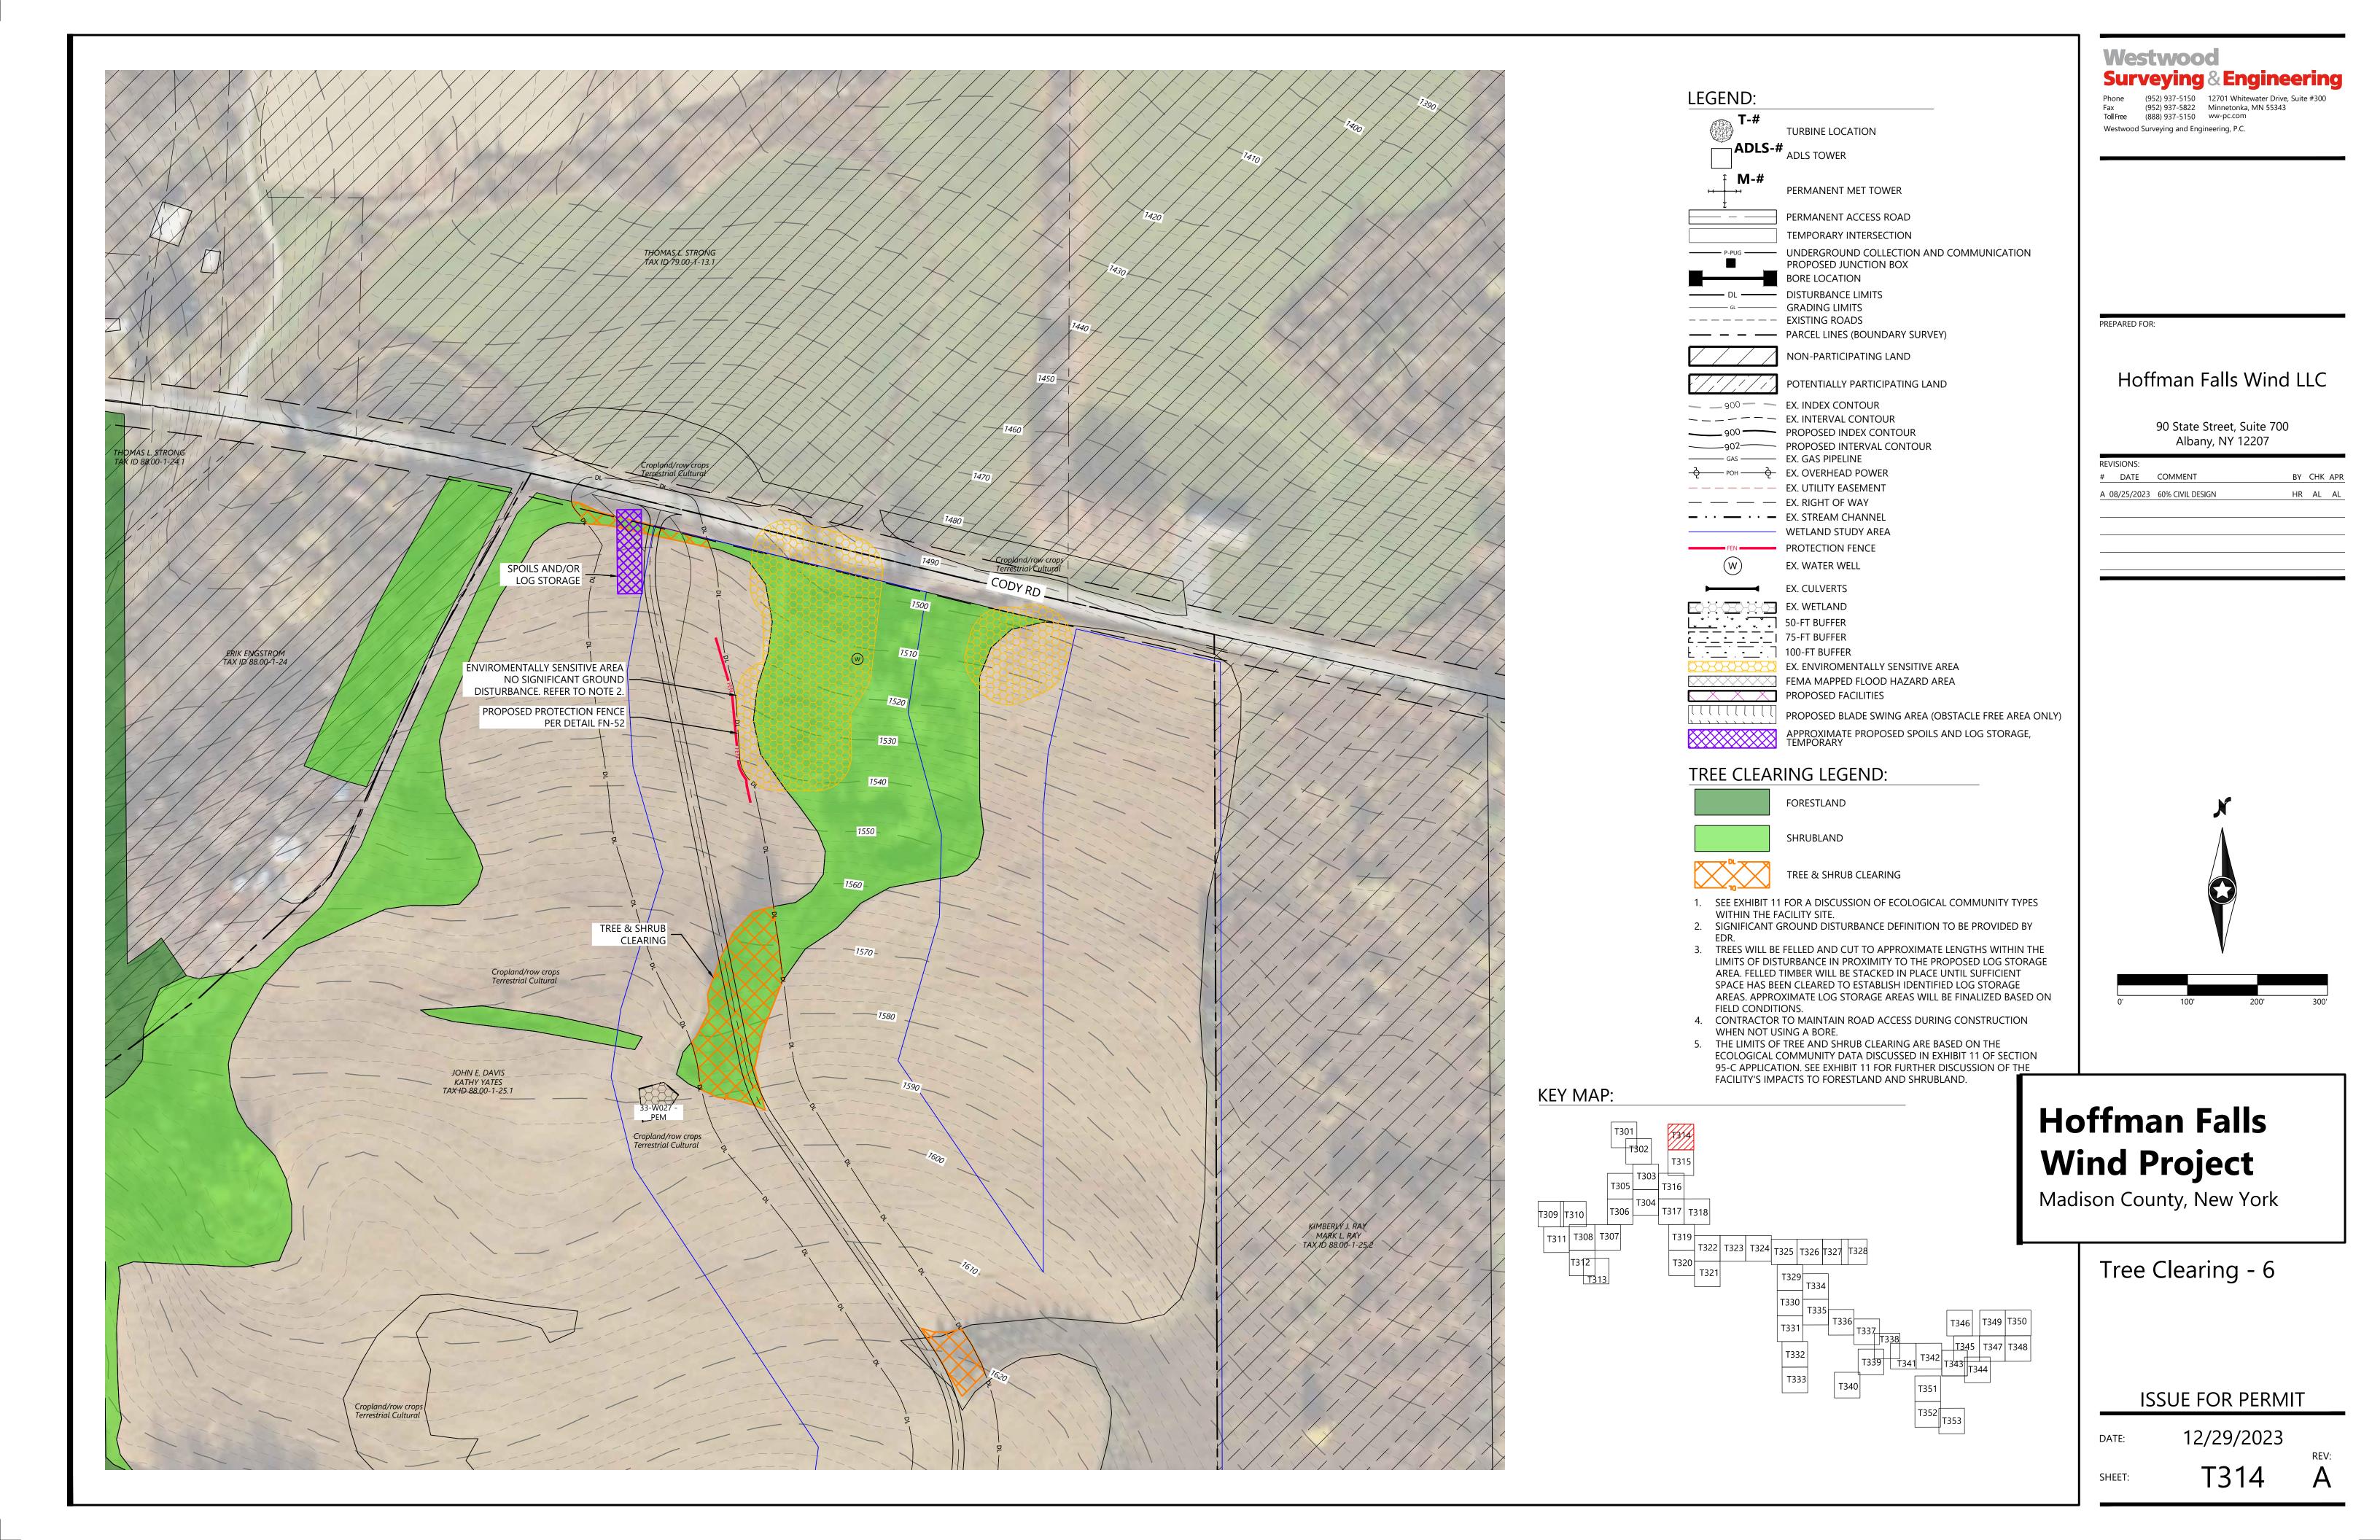



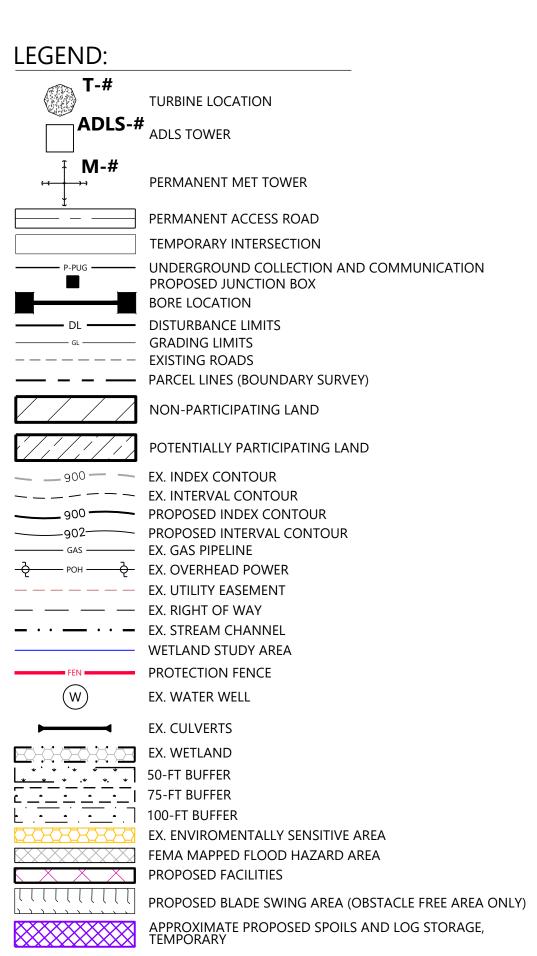




SHRUBLAND

TREE & SHRUB CLEARING

- 1. SEE EXHIBIT 11 FOR A DISCUSSION OF ECOLOGICAL COMMUNITY TYPES WITHIN THE FACILITY SITE.
- 2. SIGNIFICANT GROUND DISTURBANCE DEFINITION TO BE PROVIDED BY
- 3. TREES WILL BE FELLED AND CUT TO APPROXIMATE LENGTHS WITHIN THE LIMITS OF DISTURBANCE IN PROXIMITY TO THE PROPOSED LOG STORAGE AREA. FELLED TIMBER WILL BE STACKED IN PLACE UNTIL SUFFICIENT SPACE HAS BEEN CLEARED TO ESTABLISH IDENTIFIED LOG STORAGE AREAS. APPROXIMATE LOG STORAGE AREAS WILL BE FINALIZED BASED ON FIELD CONDITIONS.
- 4. CONTRACTOR TO MAINTAIN ROAD ACCESS DURING CONSTRUCTION
- WHEN NOT USING A BORE.
- 5. THE LIMITS OF TREE AND SHRUB CLEARING ARE BASED ON THE ECOLOGICAL COMMUNITY DATA DISCUSSED IN EXHIBIT 11 OF SECTION 95-C APPLICATION. SEE EXHIBIT 11 FOR FURTHER DISCUSSION OF THE FACILITY'S IMPACTS TO FORESTLAND AND SHRUBLAND.

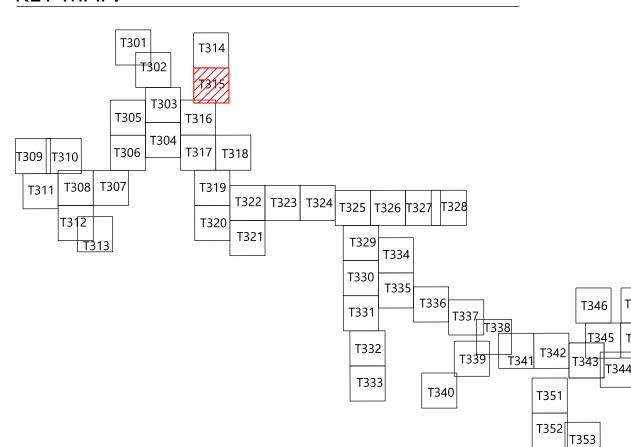

Westwood


Surveying & Engineering

Phone (952) 937-5150 12701 Whitewater Drive, Suite #300 Fax (952) 937-5822 Minnetonka, MN 55343 Toll Free (888) 937-5150 ww-pc.com Westwood Surveying and Engineering, P.C.

Hoffman Falls Wind LLC

90 State Street, Suite 700 Albany, NY 12207

RE	VISIONS:				
#	DATE	COMMENT	BY	CHK	APR
Α	08/25/2023	60% CIVIL DESIGN	HR	AL	AL

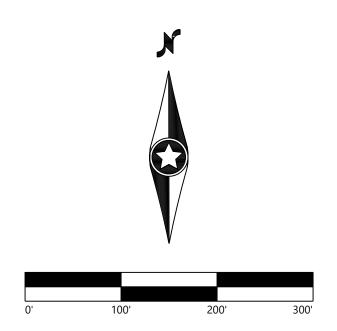

Hoffman Falls Wind Project


Madison County, New York

Tree Clearing - T-9

ISSUE FOR PERMIT

12/29/2023 DATE:



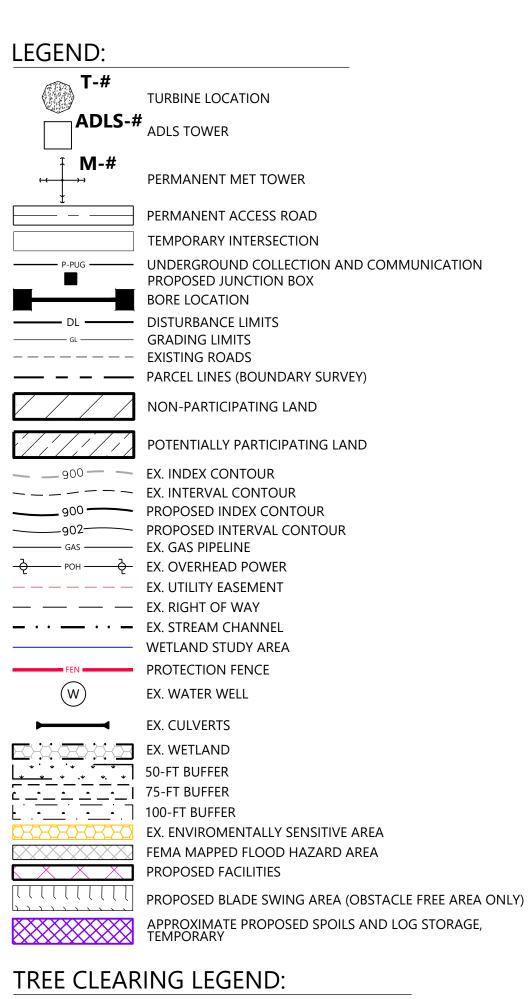



SHRUBLAND


1. SEE EXHIBIT 11 FOR A DISCUSSION OF ECOLOGICAL COMMUNITY TYPES

WITHIN THE FACILITY SITE. 2. SIGNIFICANT GROUND DISTURBANCE DEFINITION TO BE PROVIDED BY

- 3. TREES WILL BE FELLED AND CUT TO APPROXIMATE LENGTHS WITHIN THE LIMITS OF DISTURBANCE IN PROXIMITY TO THE PROPOSED LOG STORAGE AREA. FELLED TIMBER WILL BE STACKED IN PLACE UNTIL SUFFICIENT SPACE HAS BEEN CLEARED TO ESTABLISH IDENTIFIED LOG STORAGE AREAS. APPROXIMATE LOG STORAGE AREAS WILL BE FINALIZED BASED ON FIELD CONDITIONS.
- 4. CONTRACTOR TO MAINTAIN ROAD ACCESS DURING CONSTRUCTION

WHEN NOT USING A BORE.

5. THE LIMITS OF TREE AND SHRUB CLEARING ARE BASED ON THE ECOLOGICAL COMMUNITY DATA DISCUSSED IN EXHIBIT 11 OF SECTION 95-C APPLICATION. SEE EXHIBIT 11 FOR FURTHER DISCUSSION OF THE FACILITY'S IMPACTS TO FORESTLAND AND SHRUBLAND.

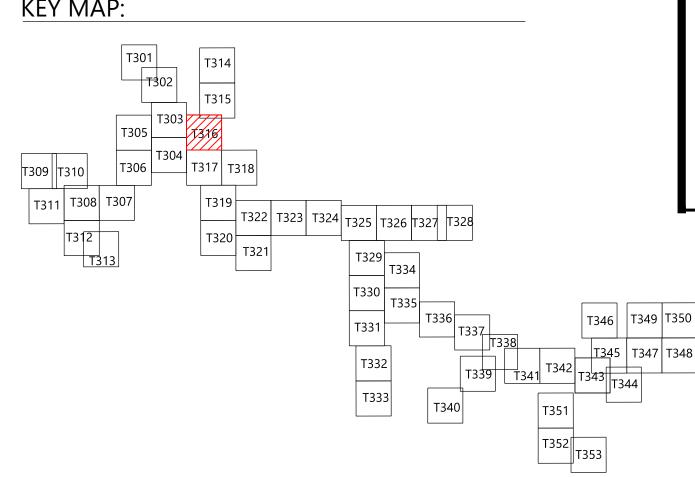

Westwood


Surveying & Engineering

Phone (952) 937-5150 12701 Whitewater Drive, Suite #300 Fax (952) 937-5822 Minnetonka, MN 55343 Toll Free (888) 937-5150 ww-pc.com Westwood Surveying and Engineering, P.C.

Hoffman Falls Wind LLC

90 State Street, Suite 700 Albany, NY 12207

RE	VISIONS:				
#	DATE	COMMENT	BY	CHK	APR
Α	08/25/2023	60% CIVIL DESIGN	HR	AL	AL

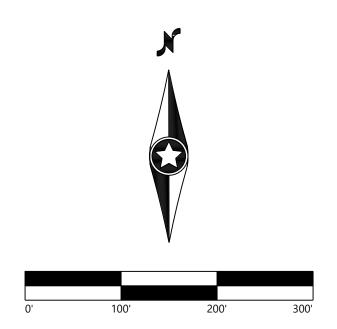


Hoffman Falls Wind Project


Madison County, New York

Tree Clearing - T-8

ISSUE FOR PERMIT

12/29/2023 DATE:

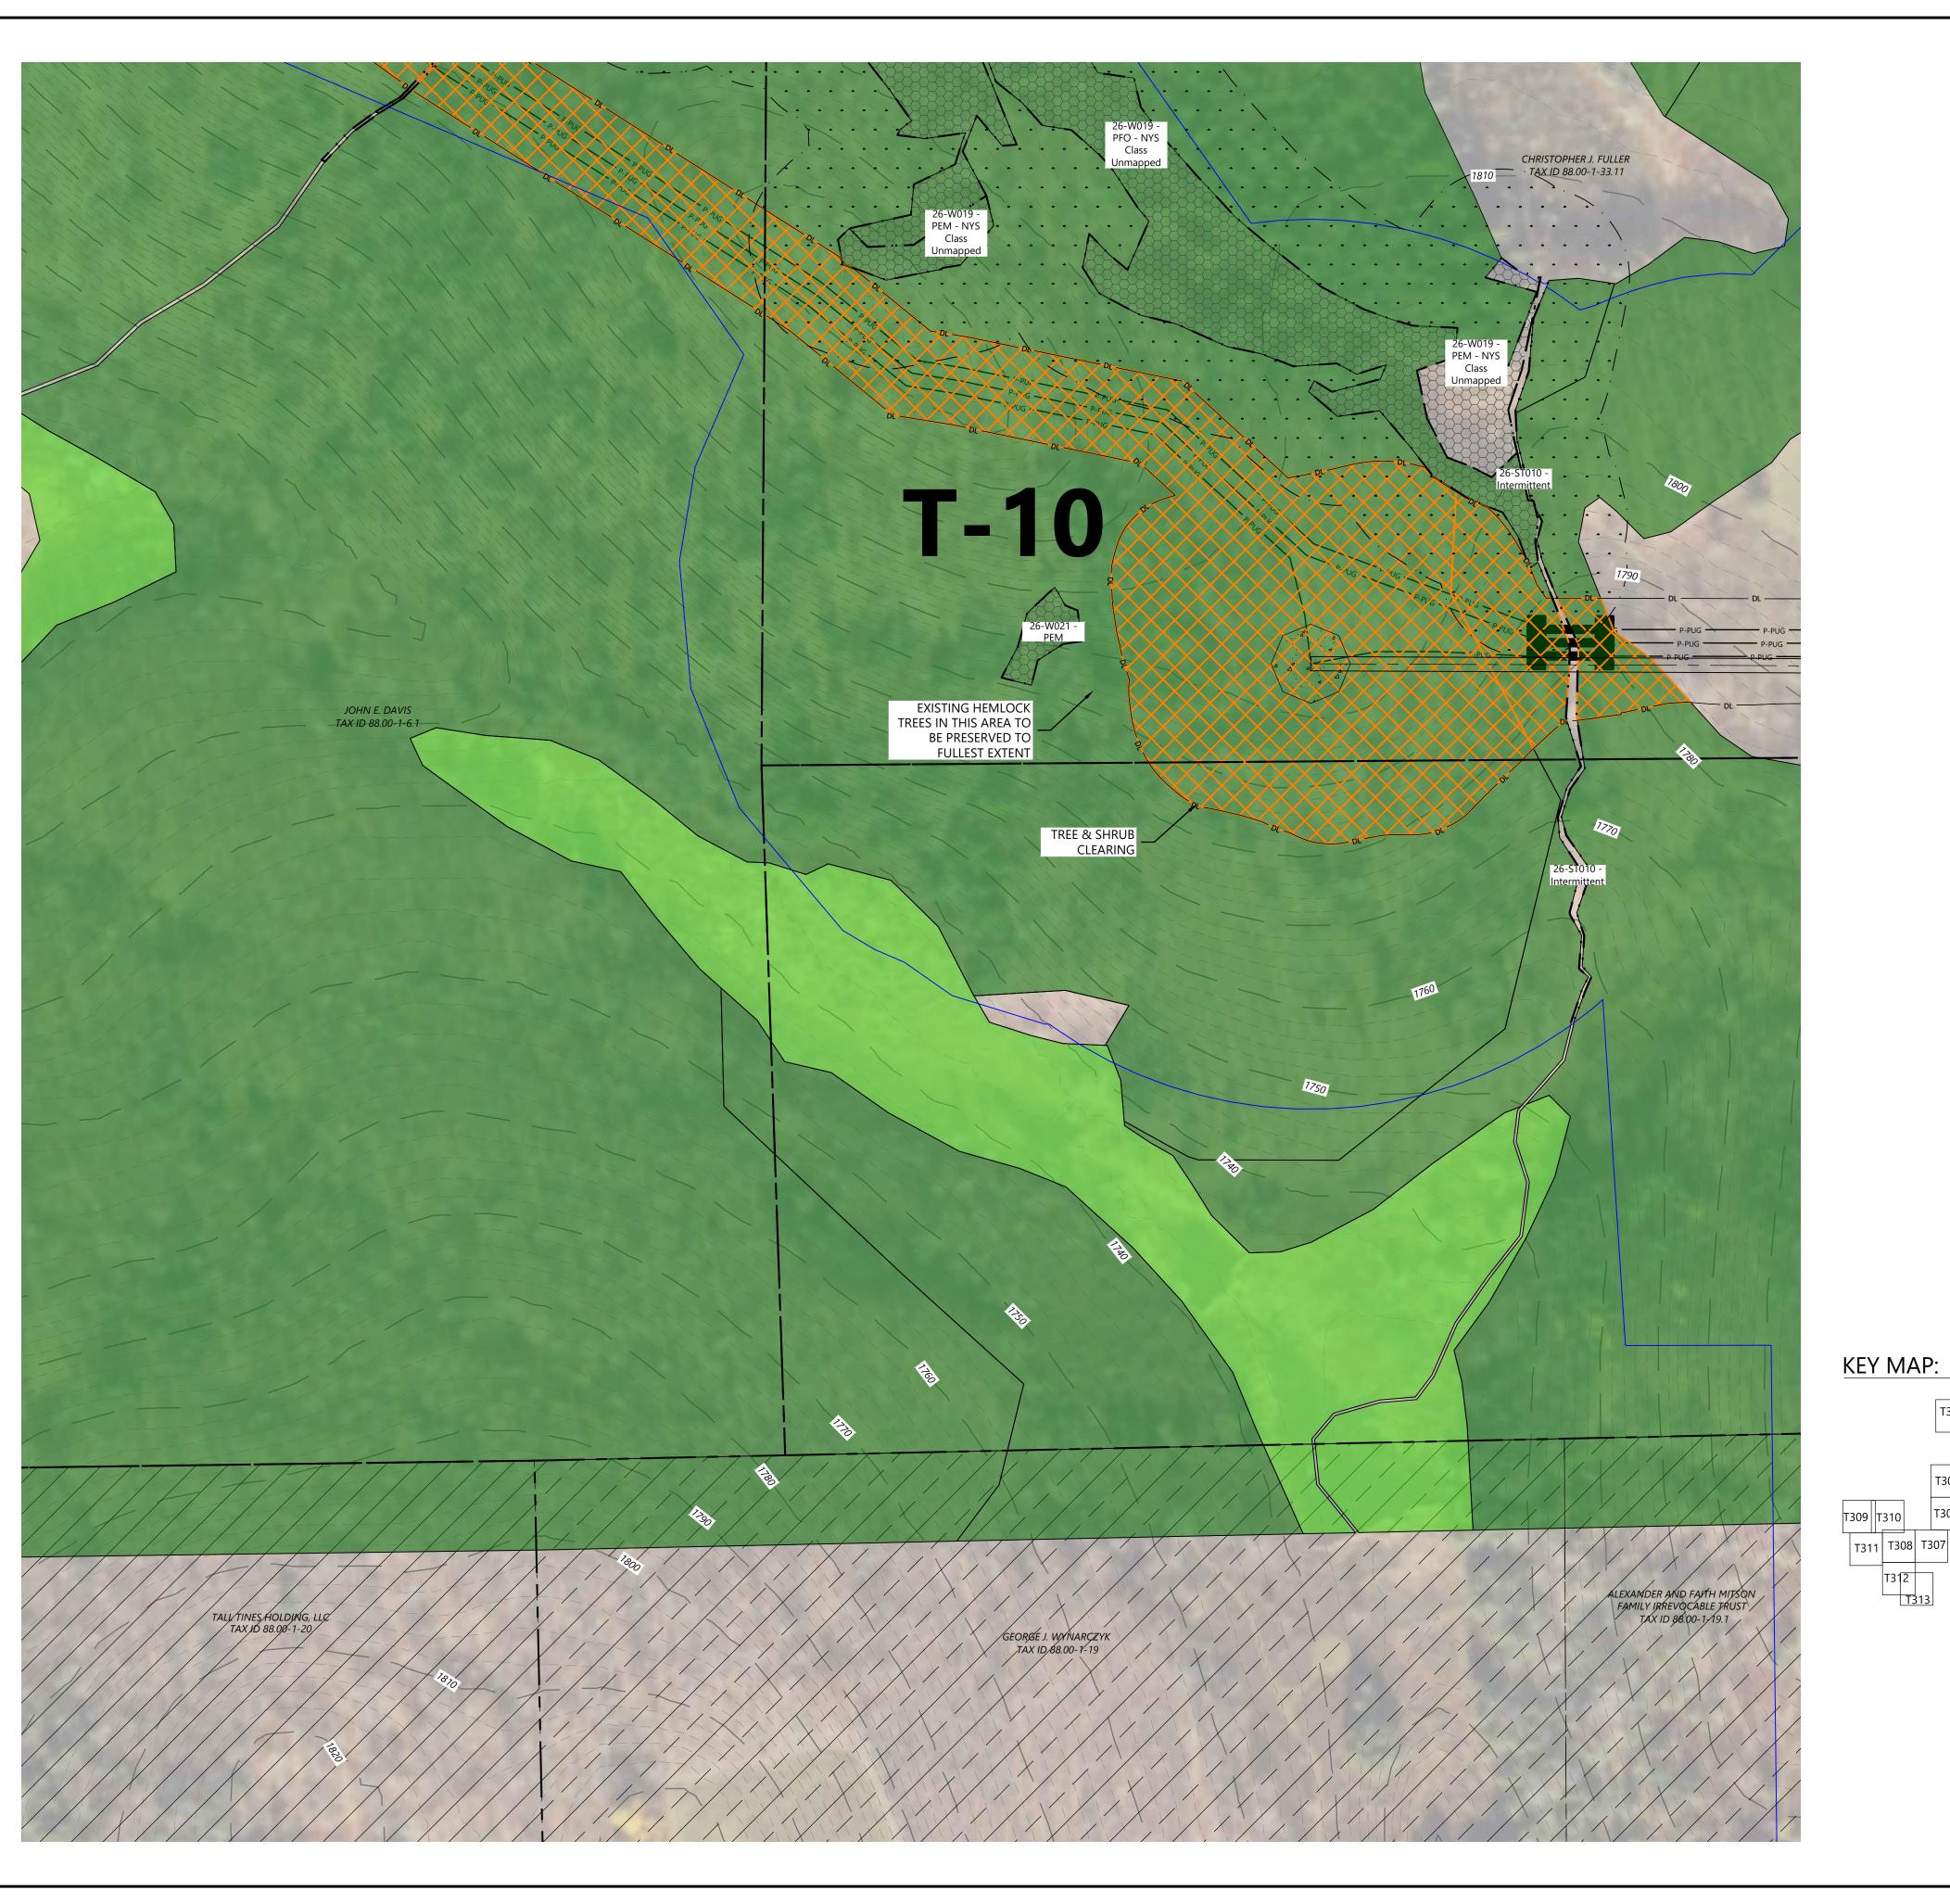

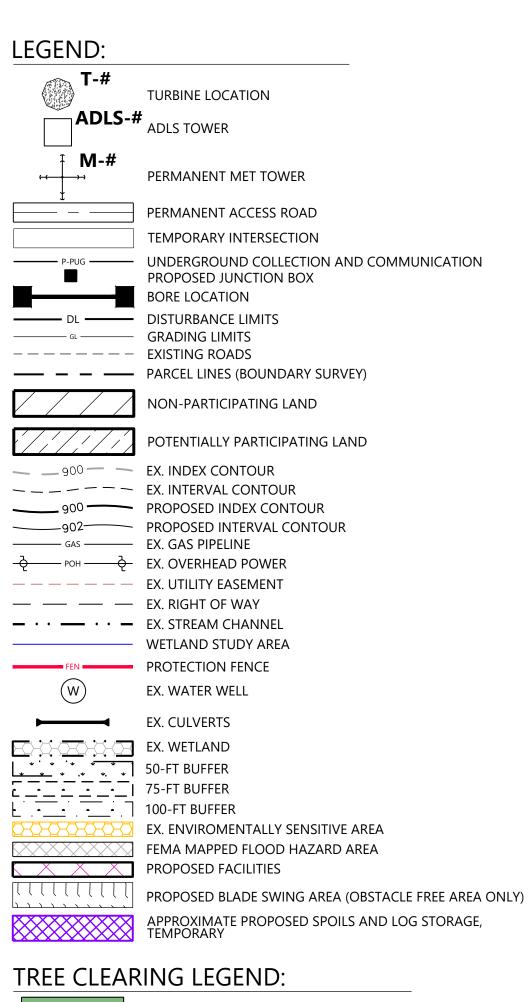



SHRUBLAND

1. SEE EXHIBIT 11 FOR A DISCUSSION OF ECOLOGICAL COMMUNITY TYPES

WITHIN THE FACILITY SITE. 2. SIGNIFICANT GROUND DISTURBANCE DEFINITION TO BE PROVIDED BY

- 3. TREES WILL BE FELLED AND CUT TO APPROXIMATE LENGTHS WITHIN THE LIMITS OF DISTURBANCE IN PROXIMITY TO THE PROPOSED LOG STORAGE AREA. FELLED TIMBER WILL BE STACKED IN PLACE UNTIL SUFFICIENT SPACE HAS BEEN CLEARED TO ESTABLISH IDENTIFIED LOG STORAGE AREAS. APPROXIMATE LOG STORAGE AREAS WILL BE FINALIZED BASED ON FIELD CONDITIONS.
- 4. CONTRACTOR TO MAINTAIN ROAD ACCESS DURING CONSTRUCTION

WHEN NOT USING A BORE.

5. THE LIMITS OF TREE AND SHRUB CLEARING ARE BASED ON THE ECOLOGICAL COMMUNITY DATA DISCUSSED IN EXHIBIT 11 OF SECTION 95-C APPLICATION. SEE EXHIBIT 11 FOR FURTHER DISCUSSION OF THE FACILITY'S IMPACTS TO FORESTLAND AND SHRUBLAND.

Westwood


Surveying & Engineering

Phone (952) 937-5150 12701 Whitewater Drive, Suite #300 Fax (952) 937-5822 Minnetonka, MN 55343 Toll Free (888) 937-5150 ww-pc.com Westwood Surveying and Engineering, P.C.

Hoffman Falls Wind LLC

90 State Street, Suite 700 Albany, NY 12207

RE	VISIONS:					
#	DATE	COMMENT	В	Υ	СНК	APR
Α	08/25/2023	60% CIVIL DESIGN	F	łR	AL	AL

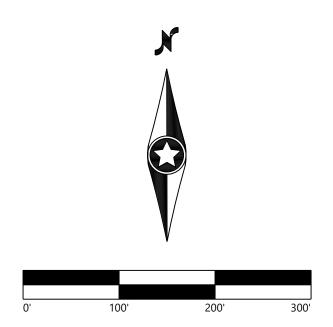

Hoffman Falls Wind Project


Madison County, New York


Tree Clearing - T-10

ISSUE FOR PERMIT

12/29/2023 DATE:



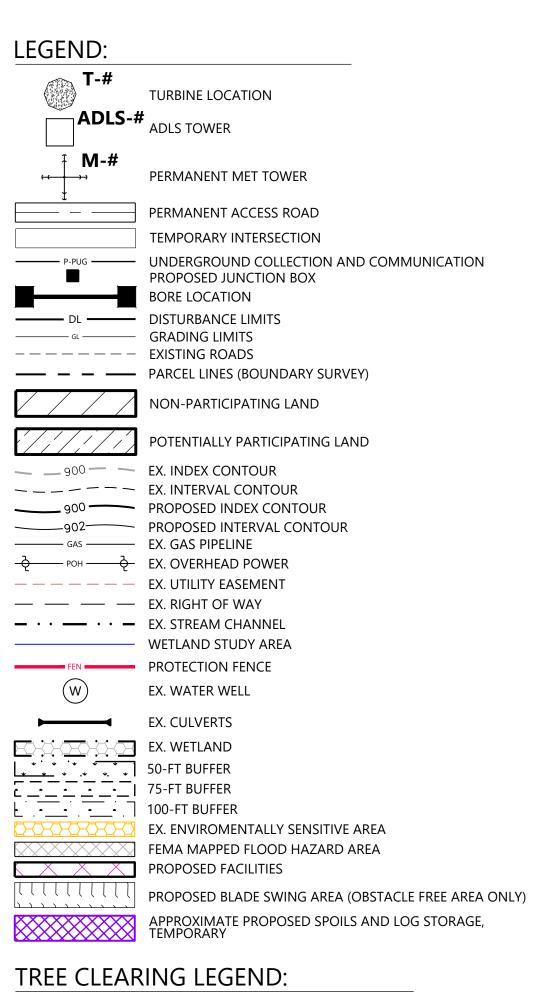

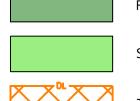

- 5. THE LIMITS OF TREE AND SHRUB CLEARING ARE BASED ON THE 95-C APPLICATION. SEE EXHIBIT 11 FOR FURTHER DISCUSSION OF THE

Hoffman Falls Wind Project

Madison County, New York

Westwood

Westwood Surveying and Engineering, P.C.

Surveying & Engineering

Hoffman Falls Wind LLC

90 State Street, Suite 700

Albany, NY 12207

BY CHK APR

HR AL AL

DATE COMMENT

A 08/25/2023 60% CIVIL DESIGN

Phone (952) 937-5150 12701 Whitewater Drive, Suite #300 Fax (952) 937-5822 Minnetonka, MN 55343 Toll Free (888) 937-5150 ww-pc.com


Tree Clearing - 7

ISSUE FOR PERMIT

12/29/2023





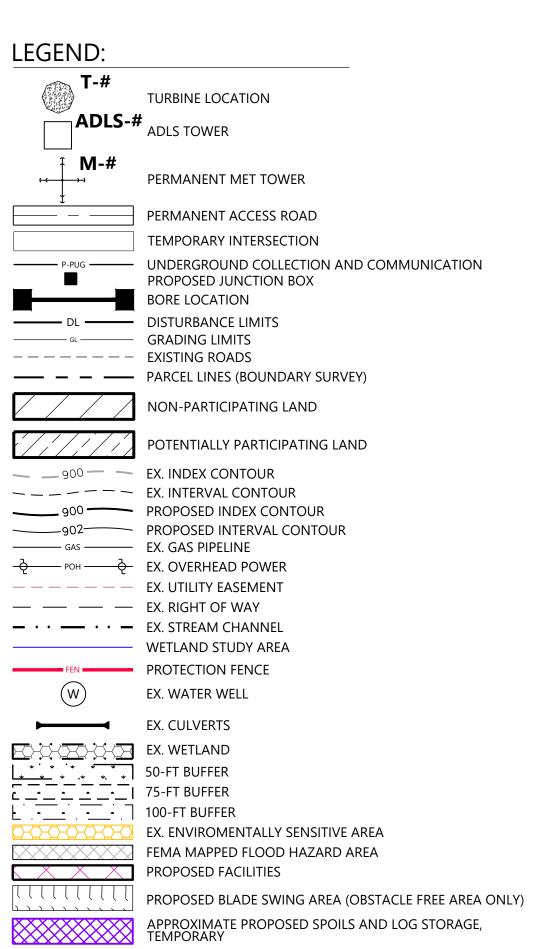



- 1. SEE EXHIBIT 11 FOR A DISCUSSION OF ECOLOGICAL COMMUNITY TYPES
- WITHIN THE FACILITY SITE.
 2. SIGNIFICANT GROUND DISTURBANCE DEFINITION TO BE PROVIDED BY
- 3. TREES WILL BE FELLED AND CUT TO APPROXIMATE LENGTHS WITHIN THE LIMITS OF DISTURBANCE IN PROXIMITY TO THE PROPOSED LOG STORAGE AREA. FELLED TIMBER WILL BE STACKED IN PLACE UNTIL SUFFICIENT SPACE HAS BEEN CLEARED TO ESTABLISH IDENTIFIED LOG STORAGE AREAS. APPROXIMATE LOG STORAGE AREAS WILL BE FINALIZED BASED ON
- 4. CONTRACTOR TO MAINTAIN ROAD ACCESS DURING CONSTRUCTION
- WHEN NOT USING A BORE.

FIELD CONDITIONS.

5. THE LIMITS OF TREE AND SHRUB CLEARING ARE BASED ON THE ECOLOGICAL COMMUNITY DATA DISCUSSED IN EXHIBIT 11 OF SECTION 95-C APPLICATION. SEE EXHIBIT 11 FOR FURTHER DISCUSSION OF THE FACILITY'S IMPACTS TO FORESTLAND AND SHRUBLAND.

Westwood

Surveying & Engineering


Phone (952) 937-5150 12701 Whitewater Drive, Suite #300 Fax (952) 937-5822 Minnetonka, MN 55343 Toll Free (888) 937-5150 ww-pc.com Westwood Surveying and Engineering, P.C.

PREPARED FOR:

Hoffman Falls Wind LLC

90 State Street, Suite 700 Albany, NY 12207

RE	REVISIONS:					
#	DATE	COMMENT	E	3Y	СНК	APR
Α	08/25/2023	60% CIVIL DESIGN	ŀ	ΗR	AL	AL

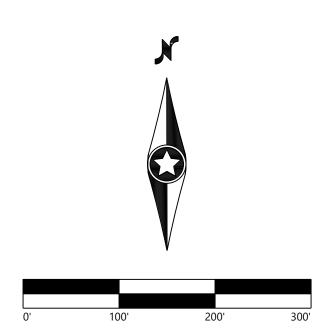

Hoffman Falls Wind Project

Madison County, New York

Tree Clearing - 8


ISSUE FOR PERMIT

DATE: 12/29/2023

T319

19



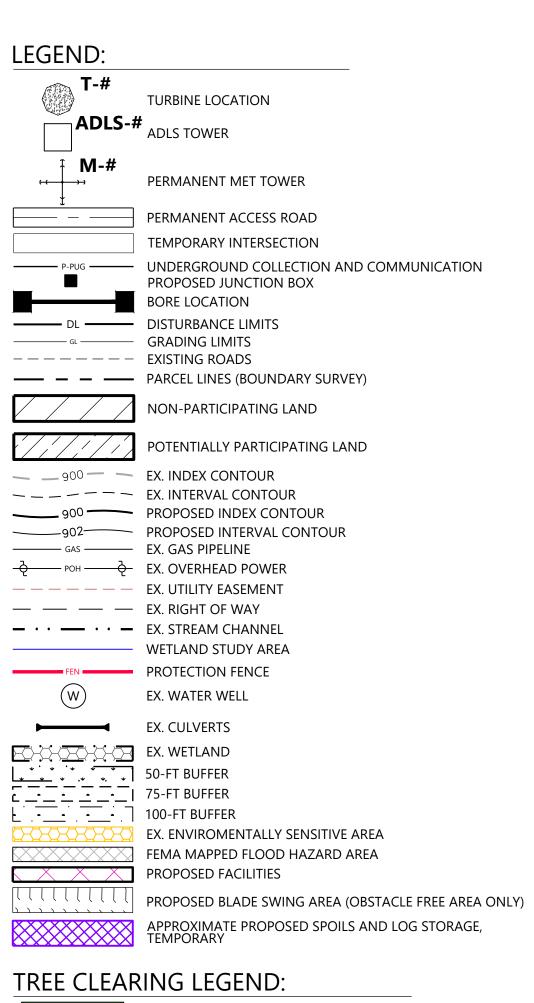



- 3. TREES WILL BE FELLED AND CUT TO APPROXIMATE LENGTHS WITHIN THE AREA. FELLED TIMBER WILL BE STACKED IN PLACE UNTIL SUFFICIENT SPACE HAS BEEN CLEARED TO ESTABLISH IDENTIFIED LOG STORAGE
- 4. CONTRACTOR TO MAINTAIN ROAD ACCESS DURING CONSTRUCTION
- 5. THE LIMITS OF TREE AND SHRUB CLEARING ARE BASED ON THE ECOLOGICAL COMMUNITY DATA DISCUSSED IN EXHIBIT 11 OF SECTION 95-C APPLICATION. SEE EXHIBIT 11 FOR FURTHER DISCUSSION OF THE FACILITY'S IMPACTS TO FORESTLAND AND SHRUBLAND.

Hoffman Falls Wind Project

Westwood

Westwood Surveying and Engineering, P.C.

Surveying & Engineering

Hoffman Falls Wind LLC

90 State Street, Suite 700

Albany, NY 12207

BY CHK APR

HR AL AL

DATE COMMENT

A 08/25/2023 60% CIVIL DESIGN

Phone (952) 937-5150 12701 Whitewater Drive, Suite #300 Fax (952) 937-5822 Minnetonka, MN 55343 Toll Free (888) 937-5150 ww-pc.com


Madison County, New York


Tree Clearing - 9


ISSUE FOR PERMIT


12/29/2023 DATE:

SHEET:

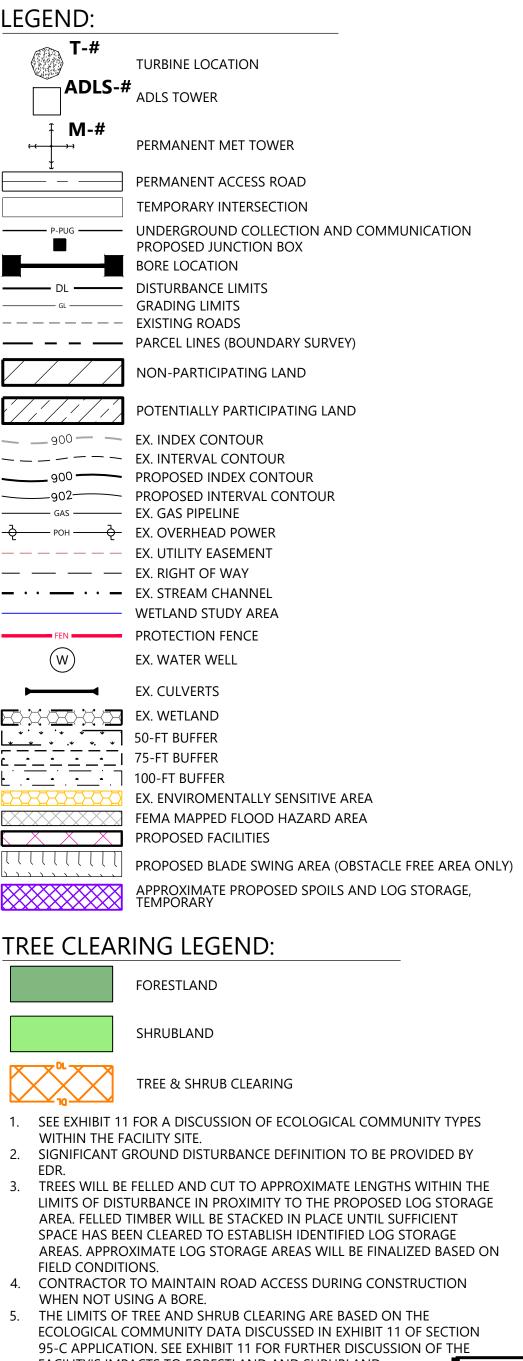

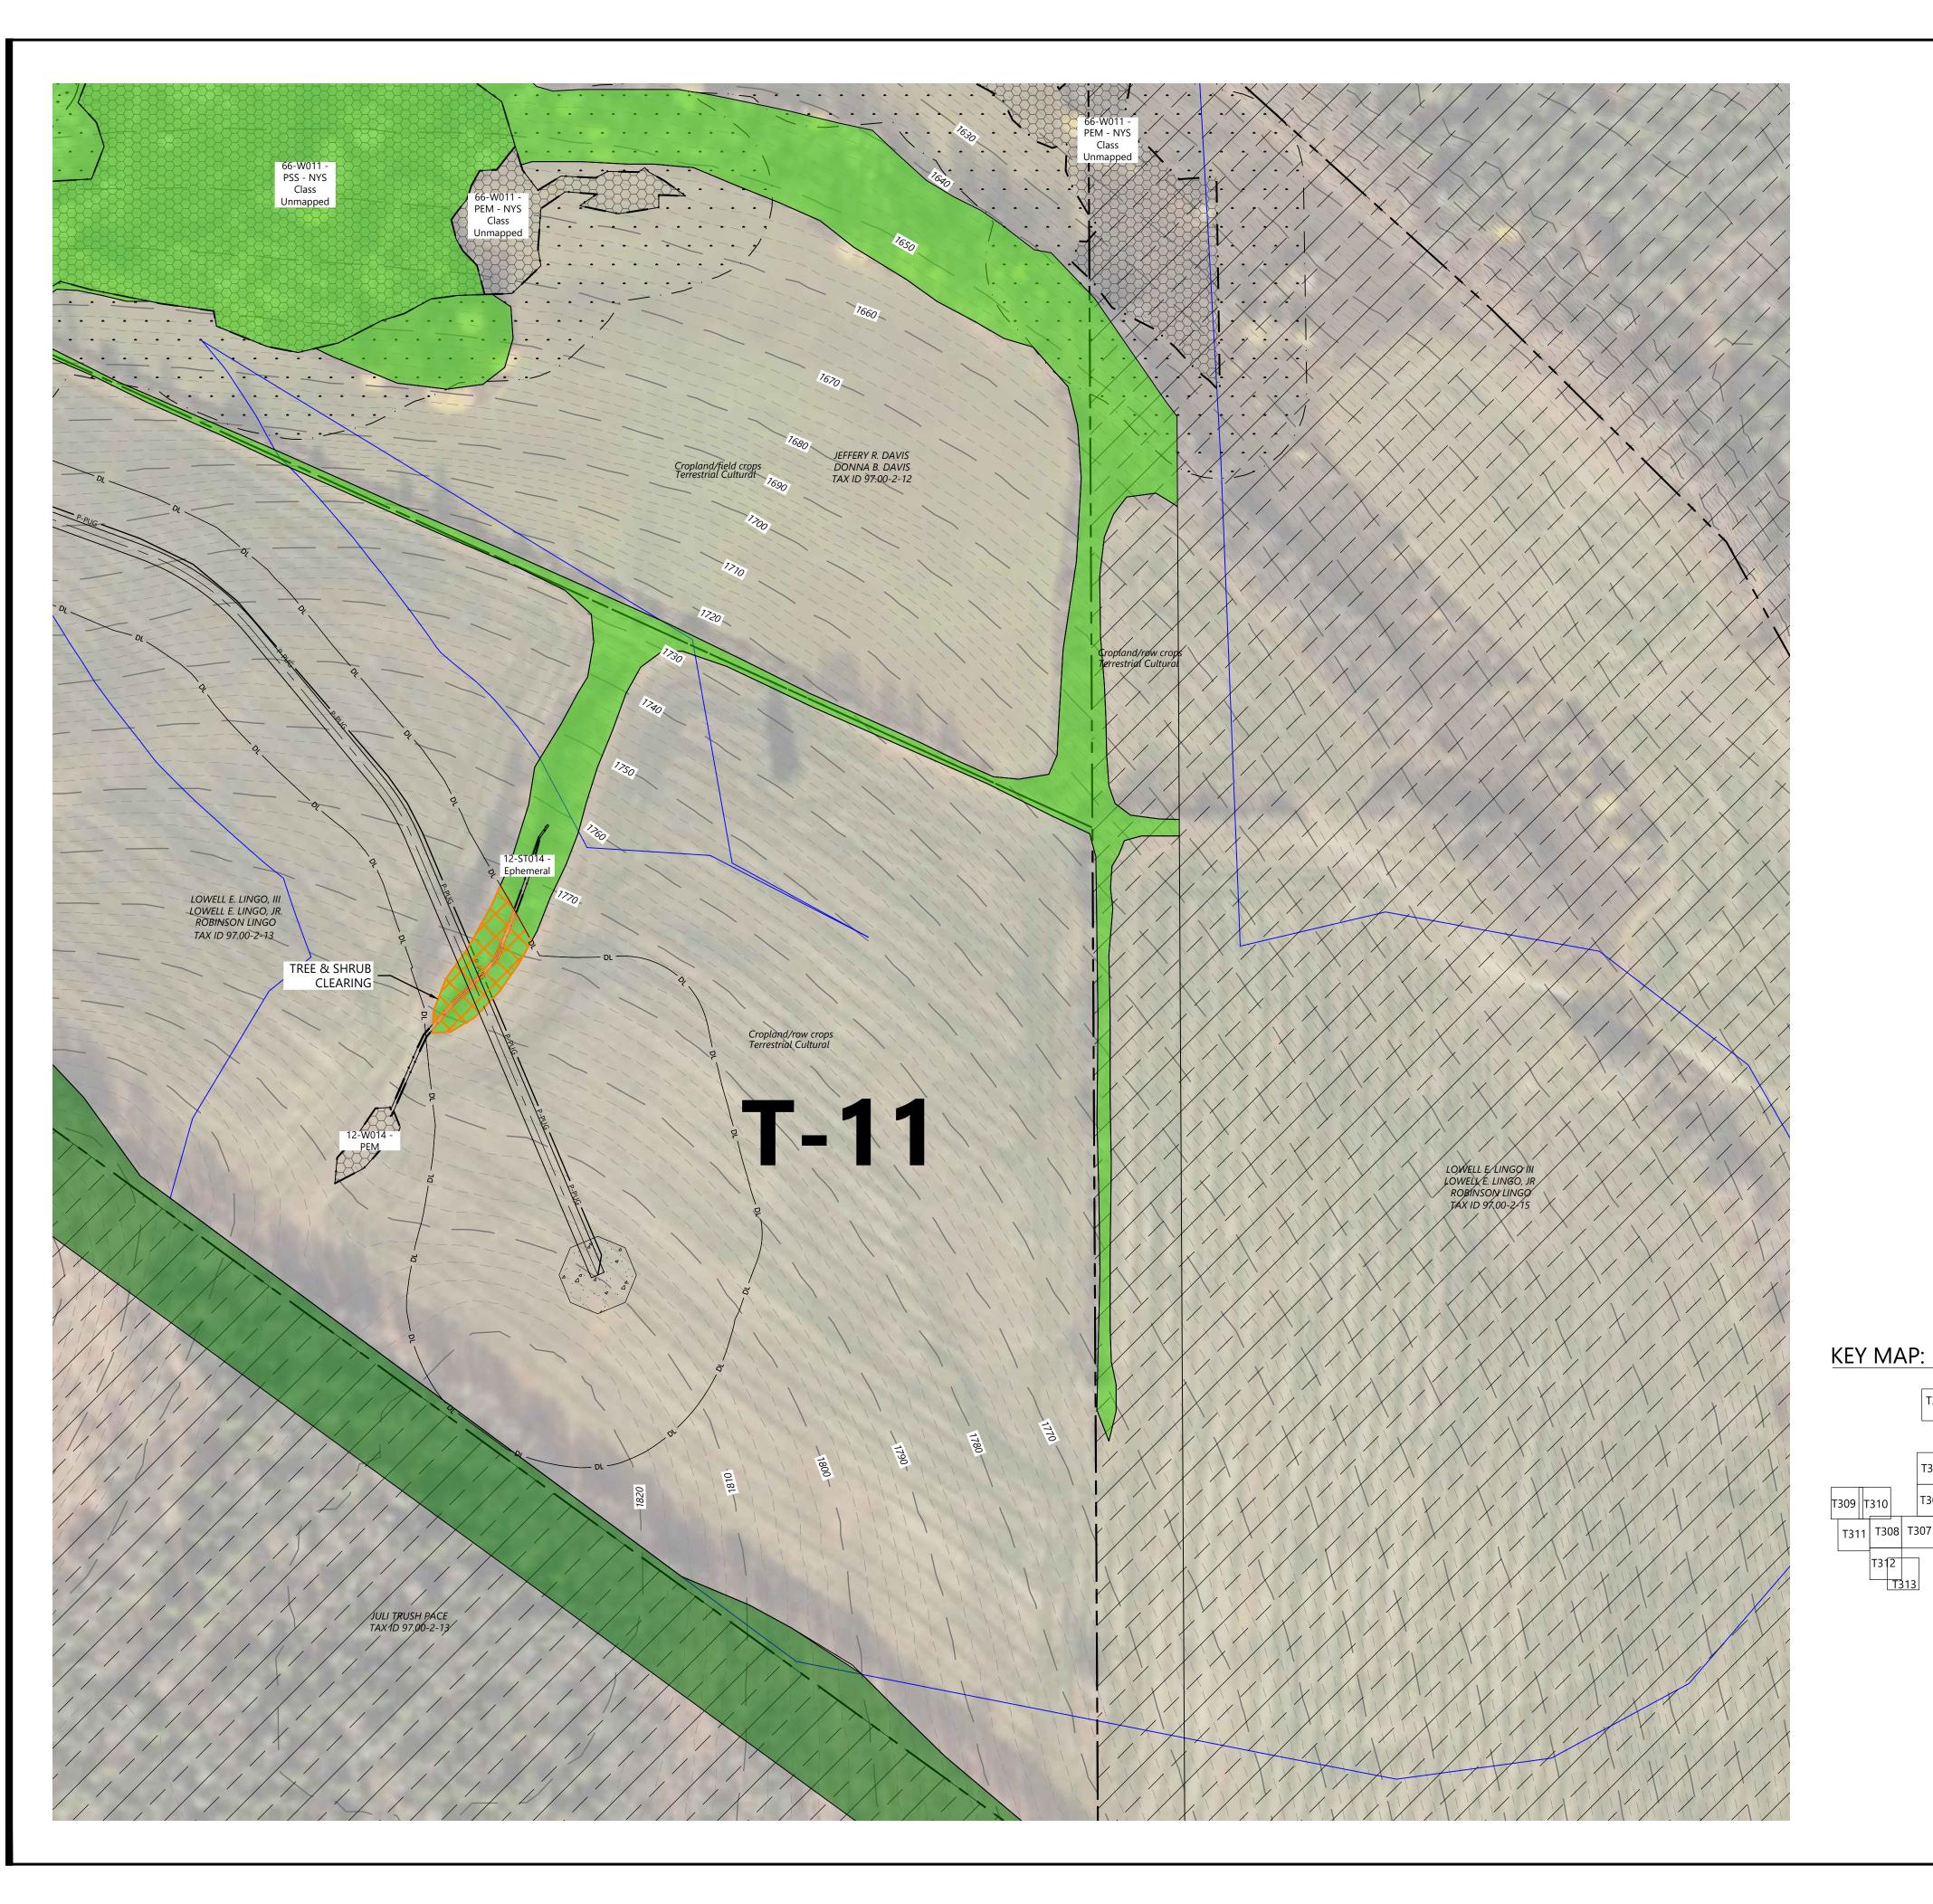

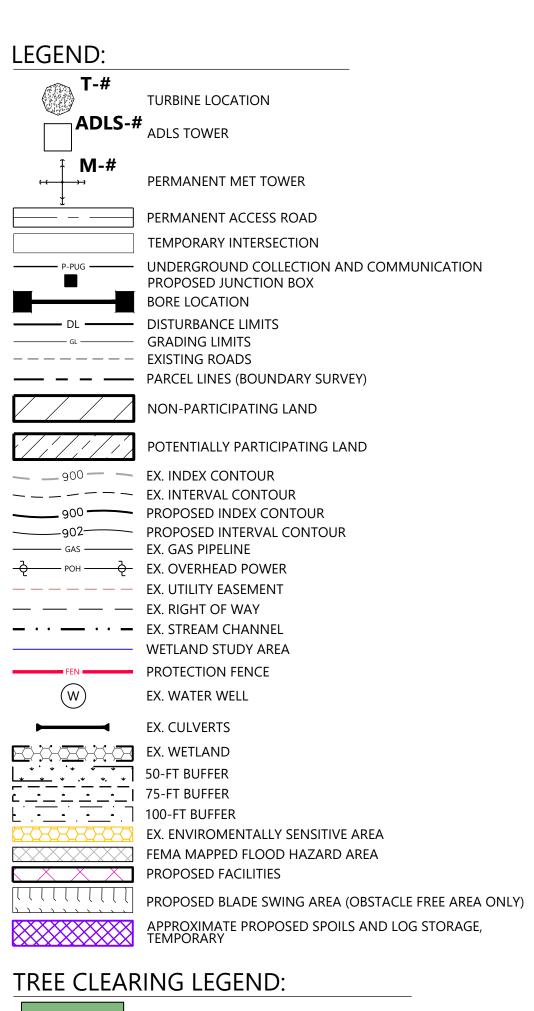

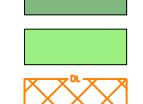

FORESTLAND

SHRUBLAND

TREE & SHRUB CLEARING

- 1. SEE EXHIBIT 11 FOR A DISCUSSION OF ECOLOGICAL COMMUNITY TYPES WITHIN THE FACILITY SITE.
- 2. SIGNIFICANT GROUND DISTURBANCE DEFINITION TO BE PROVIDED BY
- 3. TREES WILL BE FELLED AND CUT TO APPROXIMATE LENGTHS WITHIN THE LIMITS OF DISTURBANCE IN PROXIMITY TO THE PROPOSED LOG STORAGE AREA. FELLED TIMBER WILL BE STACKED IN PLACE UNTIL SUFFICIENT SPACE HAS BEEN CLEARED TO ESTABLISH IDENTIFIED LOG STORAGE AREAS. APPROXIMATE LOG STORAGE AREAS WILL BE FINALIZED BASED ON FIELD CONDITIONS.
- 4. CONTRACTOR TO MAINTAIN ROAD ACCESS DURING CONSTRUCTION
- WHEN NOT USING A BORE.

- T322 T323 T324 T325 T326 T327 T328

5. THE LIMITS OF TREE AND SHRUB CLEARING ARE BASED ON THE ECOLOGICAL COMMUNITY DATA DISCUSSED IN EXHIBIT 11 OF SECTION 95-C APPLICATION. SEE EXHIBIT 11 FOR FURTHER DISCUSSION OF THE FACILITY'S IMPACTS TO FORESTLAND AND SHRUBLAND.

Hoffman Falls Wind Project Madison County, New York

Tree Clearing - T-11

ISSUE FOR PERMIT

12/29/2023

DATE:

T321

Surveying & Engineering

Phone (952) 937-5150 12701 Whitewater Drive, Suite #300 Fax (952) 937-5822 Minnetonka, MN 55343 Toll Free (888) 937-5150 ww-pc.com


Westwood


Westwood Surveying and Engineering, P.C.


Hoffman Falls Wind LLC


90 State Street, Suite 700 Albany, NY 12207

RE	VISIONS:				
#	DATE	COMMENT	BY	CHK	APR
Α	08/25/2023	60% CIVIL DESIGN	HR	AL	AL

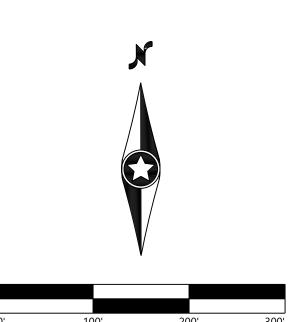

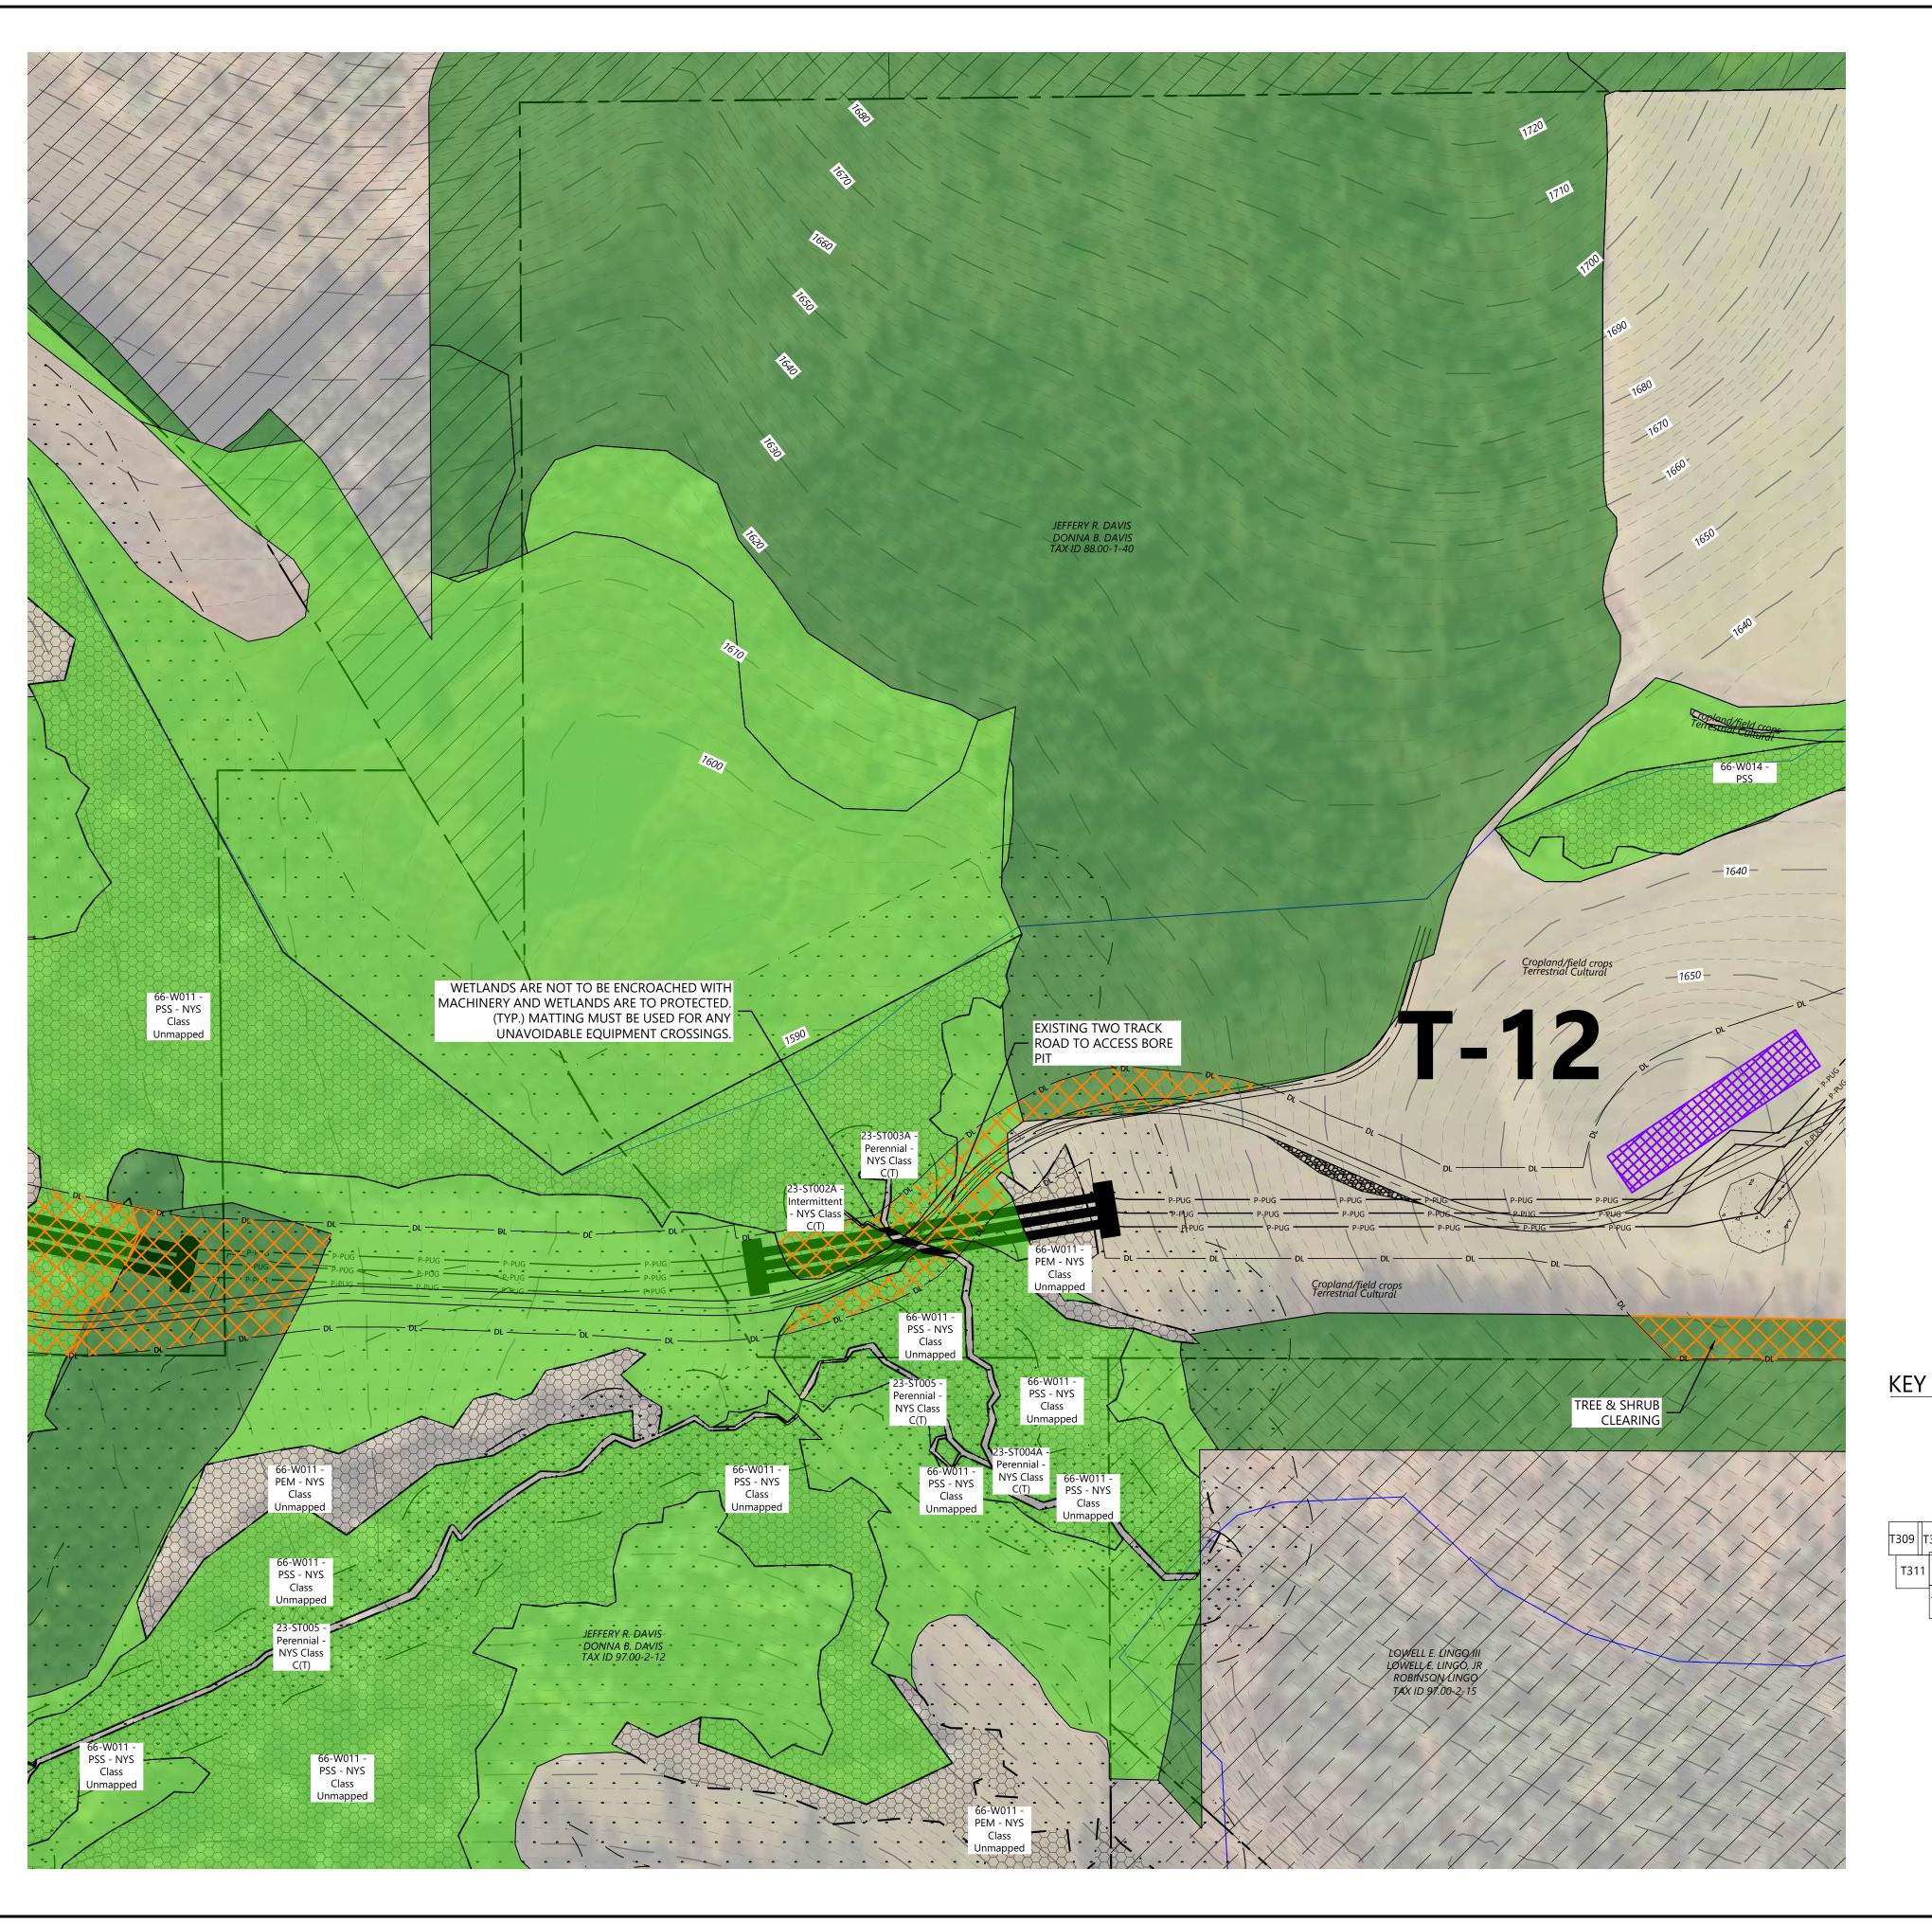

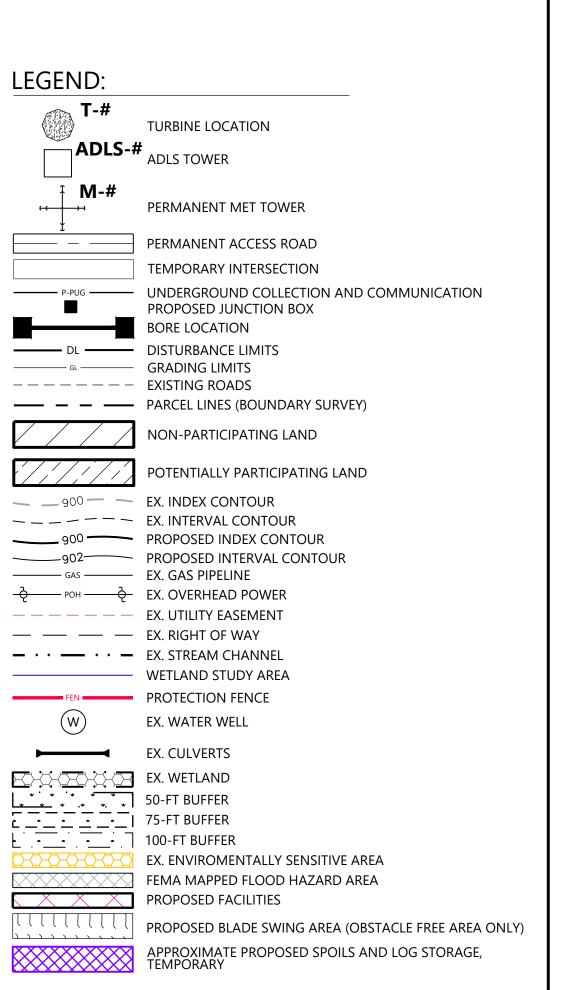

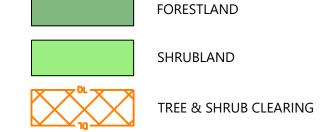

- 1. SEE EXHIBIT 11 FOR A DISCUSSION OF ECOLOGICAL COMMUNITY TYPES
- WITHIN THE FACILITY SITE.

 2. SIGNIFICANT GROUND DISTURBANCE DEFINITION TO BE PROVIDED BY
- 3. TREES WILL BE FELLED AND CUT TO APPROXIMATE LENGTHS WITHIN THE LIMITS OF DISTURBANCE IN PROXIMITY TO THE PROPOSED LOG STORAGE AREA. FELLED TIMBER WILL BE STACKED IN PLACE UNTIL SUFFICIENT SPACE HAS BEEN CLEARED TO ESTABLISH IDENTIFIED LOG STORAGE AREAS. APPROXIMATE LOG STORAGE AREAS WILL BE FINALIZED BASED ON FIELD CONDITIONS.
- 4. CONTRACTOR TO MAINTAIN ROAD ACCESS DURING CONSTRUCTION
- WHEN NOT USING A BORE.
- 5. THE LIMITS OF TREE AND SHRUB CLEARING ARE BASED ON THE ECOLOGICAL COMMUNITY DATA DISCUSSED IN EXHIBIT 11 OF SECTION 95-C APPLICATION. SEE EXHIBIT 11 FOR FURTHER DISCUSSION OF THE FACILITY'S IMPACTS TO FORESTLAND AND SHRUBLAND.

Phone (952) 937-5150 12701 Whitewater Drive, Suite #300 Fax (952) 937-5822 Minnetonka, MN 55343 Toll Free (888) 937-5150 ww-pc.com Westwood Surveying and Engineering, P.C.


Surveying & Engineering

Westwood

Hoffman Falls Wind LLC

90 State Street, Suite 700 Albany, NY 12207

REVISIONS:					
#	DATE	COMMENT	BY	CHK	APR
Α	08/25/2023	60% CIVIL DESIGN	HR	AL	AL

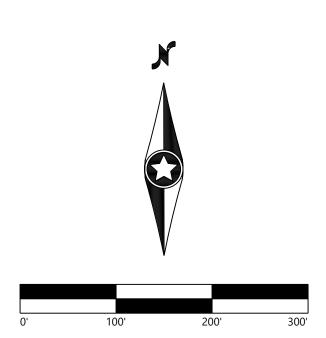

Hoffman Falls Wind Project

Madison County, New York

Tree Clearing - T-12


ISSUE FOR PERMIT

DATE: 12/29/2023

T322

2 A



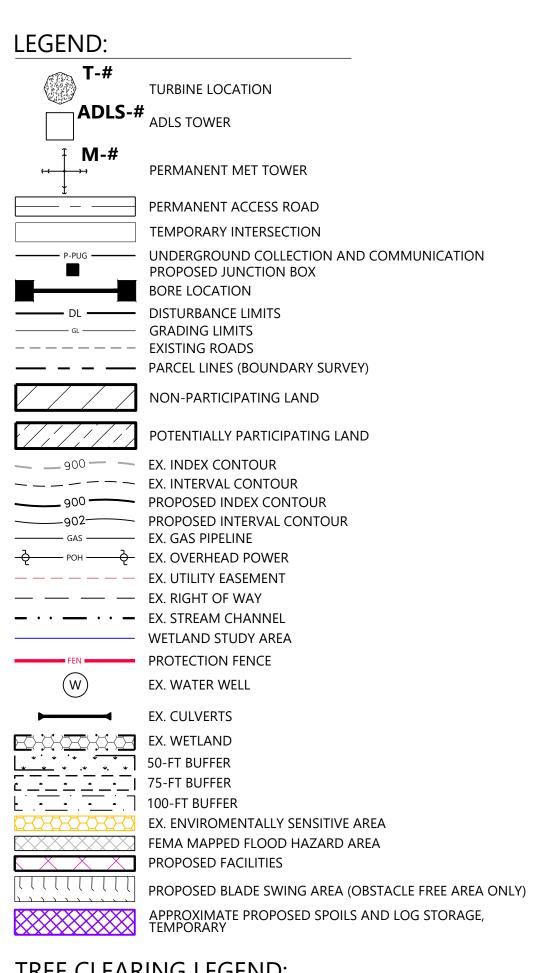

- 1. SEE EXHIBIT 11 FOR A DISCUSSION OF ECOLOGICAL COMMUNITY TYPES
- 2. SIGNIFICANT GROUND DISTURBANCE DEFINITION TO BE PROVIDED BY
- 3. TREES WILL BE FELLED AND CUT TO APPROXIMATE LENGTHS WITHIN THE AREA. FELLED TIMBER WILL BE STACKED IN PLACE UNTIL SUFFICIENT SPACE HAS BEEN CLEARED TO ESTABLISH IDENTIFIED LOG STORAGE
- WHEN NOT USING A BORE.

- T322 7323 T324 T325 T326 T327 T328

5. THE LIMITS OF TREE AND SHRUB CLEARING ARE BASED ON THE ECOLOGICAL COMMUNITY DATA DISCUSSED IN EXHIBIT 11 OF SECTION 95-C APPLICATION. SEE EXHIBIT 11 FOR FURTHER DISCUSSION OF THE FACILITY'S IMPACTS TO FORESTLAND AND SHRUBLAND.

Hoffman Falls Wind Project

Madison County, New York

Westwood

Westwood Surveying and Engineering, P.C.

Surveying & Engineering

Hoffman Falls Wind LLC

90 State Street, Suite 700

Albany, NY 12207

BY CHK APR

HR AL AL

DATE COMMENT

A 08/25/2023 60% CIVIL DESIGN

Phone (952) 937-5150 12701 Whitewater Drive, Suite #300 Fax (952) 937-5822 Minnetonka, MN 55343 Toll Free (888) 937-5150 ww-pc.com

Tree Clearing - 10

ISSUE FOR PERMIT

12/29/2023 DATE:

