

GRADING MORE THAN 6 INCHES DEEP, GRUBBING OR STUMP REMOVAL, AND TRENCHING WIDER THAN 3 FEET.

2. TREES WILL BE FELLED AND CUT TO APPROXIMATE LENGTHS WITHIN THE LIMITS OF DISTURBANCE IN PROXIMITY TO THE PROPOSED LOG STORAGE AREA. FELLED TIMBER WILL BE STACKED IN PLACE UNTIL SUFFICIENT SPACE HAS BEEN CLEARED TO ESTABLISH IDENTIFIED LOG STORAGE AREAS. APPROXIMATE LOG STORAGE AREAS WILL BE FINALIZED BASED ON FIELD CONDITIONS.

3. CONTRACTOR TO MAINTAIN ROAD ACCESS DURING CONSTRUCTION WHEN NOT USING A BORE.

4. THE LIMITS OF TREE AND SHRUB CLEARING ARE BASED ON THE ECOLOGICAL COMMUNITY DATA DISCUSSED IN EXHIBIT 11 OF SECTION 95-C APPLICATION. SEE EXHIBIT 11 FOR FURTHER DISCUSSION OF THE ECOLOGICAL COMMUNITY TYPES AND FACILITY'S IMPACTS TO FORESTLAND AND SHRUBLAND.

_ T322 T323 T324 T325 T326 T327 T328


Westwood **Surveying & Engineering** Phone (214) 473-4640 2805 North Dallas Parkway, Suite #150 Toll Free (888) 937-5150 Plano, TX 75093 ww-pc.com Westwood Surveying and Engineering, P.C.

EOR: Alejandro Alvarado, PE

Hoffman Falls Wind LLC

90 State Street Albany, NY 12207

RE	VISIONS:				
#	DATE	COMMENT	BY	CHK	APR
0	01/26/2024	ISSUE FOR PERMIT	HR	HR	AL
3	08/22/2024	T1,T2,T11,T15 TURBINE SHIFT	HR	HR	AL

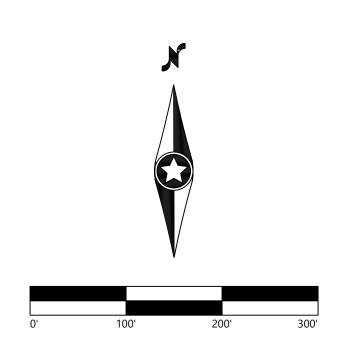

Hoffman Falls Wind Project


Madison County, New York

Tree Clearing - T-15. MET-1

ISSUE	FOR	PERMI	T

08/22/2024 DATE:



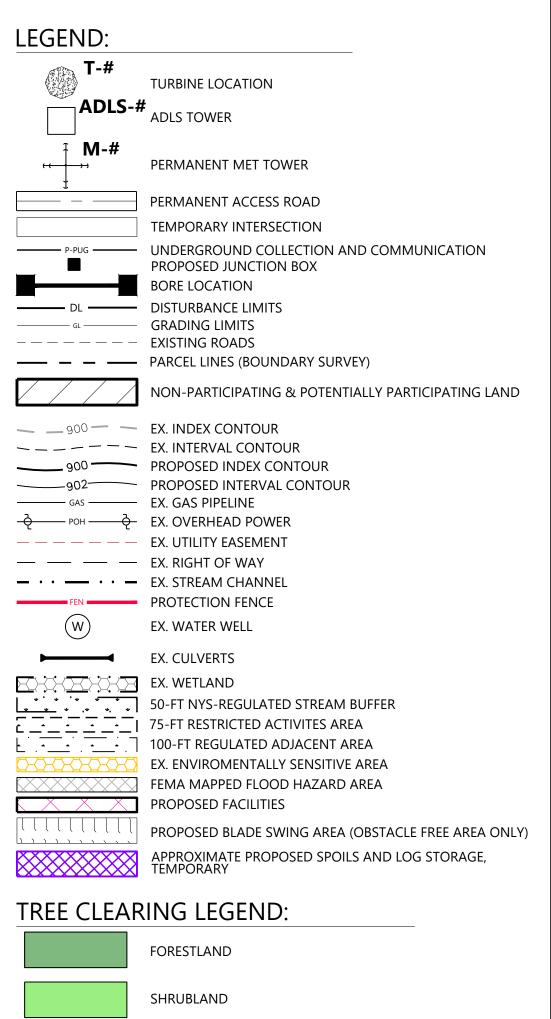

1. SIGNIFICANT GROUND DISTURBANCE IS DEFINED AS EXCAVATION OR GRADING MORE THAN 6 INCHES DEEP, GRUBBING OR STUMP REMOVAL AND TRENCHING WIDER THAN 3 FEET.

TREE & SHRUB CLEARING

- 2. TREES WILL BE FELLED AND CUT TO APPROXIMATE LENGTHS WITHIN THE LIMITS OF DISTURBANCE IN PROXIMITY TO THE PROPOSED LOG STORAGE AREA. FELLED TIMBER WILL BE STACKED IN PLACE UNTIL SUFFICIENT SPACE HAS BEEN CLEARED TO ESTABLISH IDENTIFIED LOG STORAGE AREAS. APPROXIMATE LOG STORAGE AREAS WILL BE FINALIZED BASED ON FIELD CONDITIONS.
- 3. CONTRACTOR TO MAINTAIN ROAD ACCESS DURING CONSTRUCTION
- WHEN NOT USING A BORE.

T322 T323 T324 T325 T326 T327 T328

4. THE LIMITS OF TREE AND SHRUB CLEARING ARE BASED ON THE ECOLOGICAL COMMUNITY DATA DISCUSSED IN EXHIBIT 11 OF SECTION 95-C APPLICATION. SEE EXHIBIT 11 FOR FURTHER DISCUSSION OF THE ECOLOGICAL COMMUNITY TYPES AND FACILITY'S IMPACTS TO FORESTLAND AND SHRUBLAND.

Westwood

Surveying & Engineering Phone (952) 937-5150 12701 Whitewater Drive, Suite #300 Fax (952) 937-5822 Minnetonka, MN 55343 Toll Free (888) 937-5150 ww-pc.com


Westwood Surveying and Engineering, P.C.

EOR: Alejandro Alvarado, PE

Hoffman Falls Wind LLC

90 State Street Albany, NY 12207

DATE COMMENT BY CHK APR 0 01/26/2024 ISSUE FOR PERMIT HR HR AL

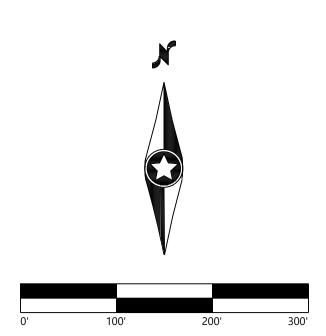

Hoffman Falls Wind Project


Madison County, New York

Tree Clearing - 14

ISSUE FOR PERMIT

01/26/2024 DATE:

SHEET:

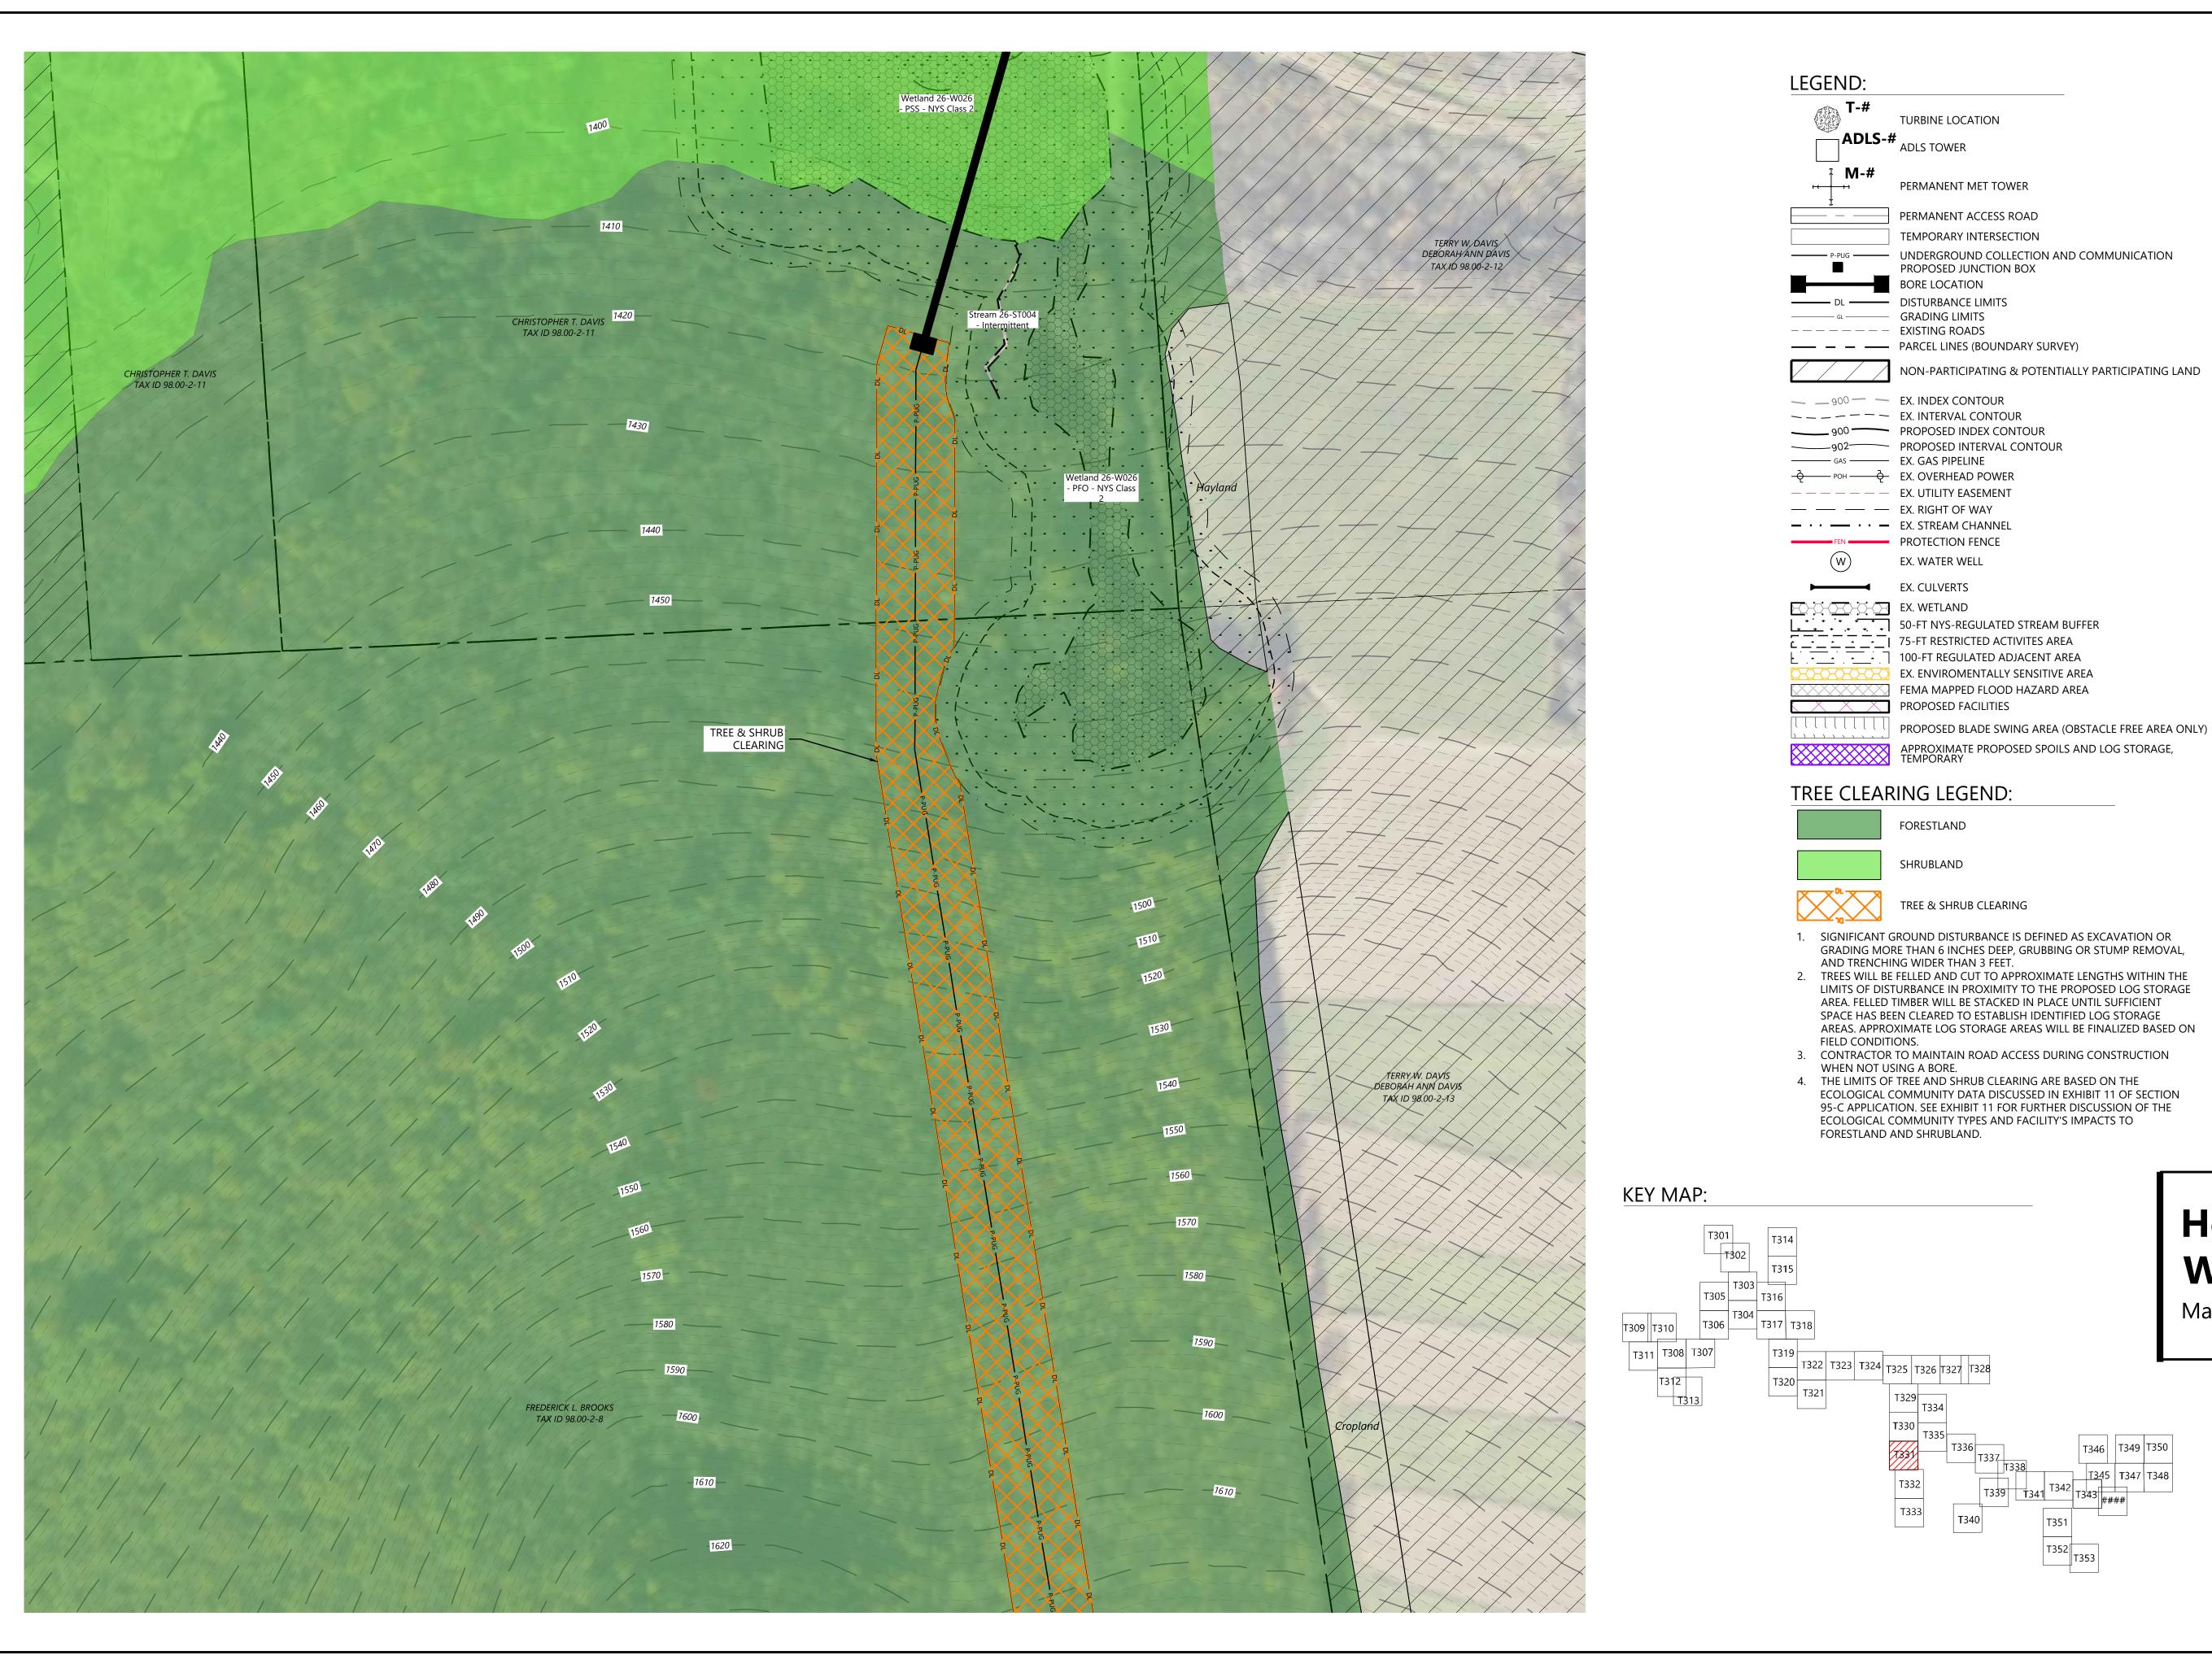

Westwood

Surveying & Engineering


Phone (952) 937-5150 12701 Whitewater Drive, Suite #300 Fax (952) 937-5822 Minnetonka, MN 55343 Toll Free (888) 937-5150 ww-pc.com Westwood Surveying and Engineering, P.C.

EOR: Alejandro Alvarado, PE

Hoffman Falls Wind LLC

90 State Street Albany, NY 12207

E	VISIONS:				
Ŀ	DATE	COMMENT	BY	CHK	AP
)	01/26/2024	ISSUE FOR PERMIT	HR	HR	AL
_					

 

1. SIGNIFICANT GROUND DISTURBANCE IS DEFINED AS EXCAVATION OR

- 2. TREES WILL BE FELLED AND CUT TO APPROXIMATE LENGTHS WITHIN THE LIMITS OF DISTURBANCE IN PROXIMITY TO THE PROPOSED LOG STORAGE AREA. FELLED TIMBER WILL BE STACKED IN PLACE UNTIL SUFFICIENT SPACE HAS BEEN CLEARED TO ESTABLISH IDENTIFIED LOG STORAGE AREAS. APPROXIMATE LOG STORAGE AREAS WILL BE FINALIZED BASED ON
- 3. CONTRACTOR TO MAINTAIN ROAD ACCESS DURING CONSTRUCTION

4. THE LIMITS OF TREE AND SHRUB CLEARING ARE BASED ON THE ECOLOGICAL COMMUNITY DATA DISCUSSED IN EXHIBIT 11 OF SECTION 95-C APPLICATION. SEE EXHIBIT 11 FOR FURTHER DISCUSSION OF THE ECOLOGICAL COMMUNITY TYPES AND FACILITY'S IMPACTS TO

Hoffman Falls Wind Project


Madison County, New York


Tree Clearing - 15

ISSUE FOR PERMIT

01/26/2024 DATE:

T331 SHEET:

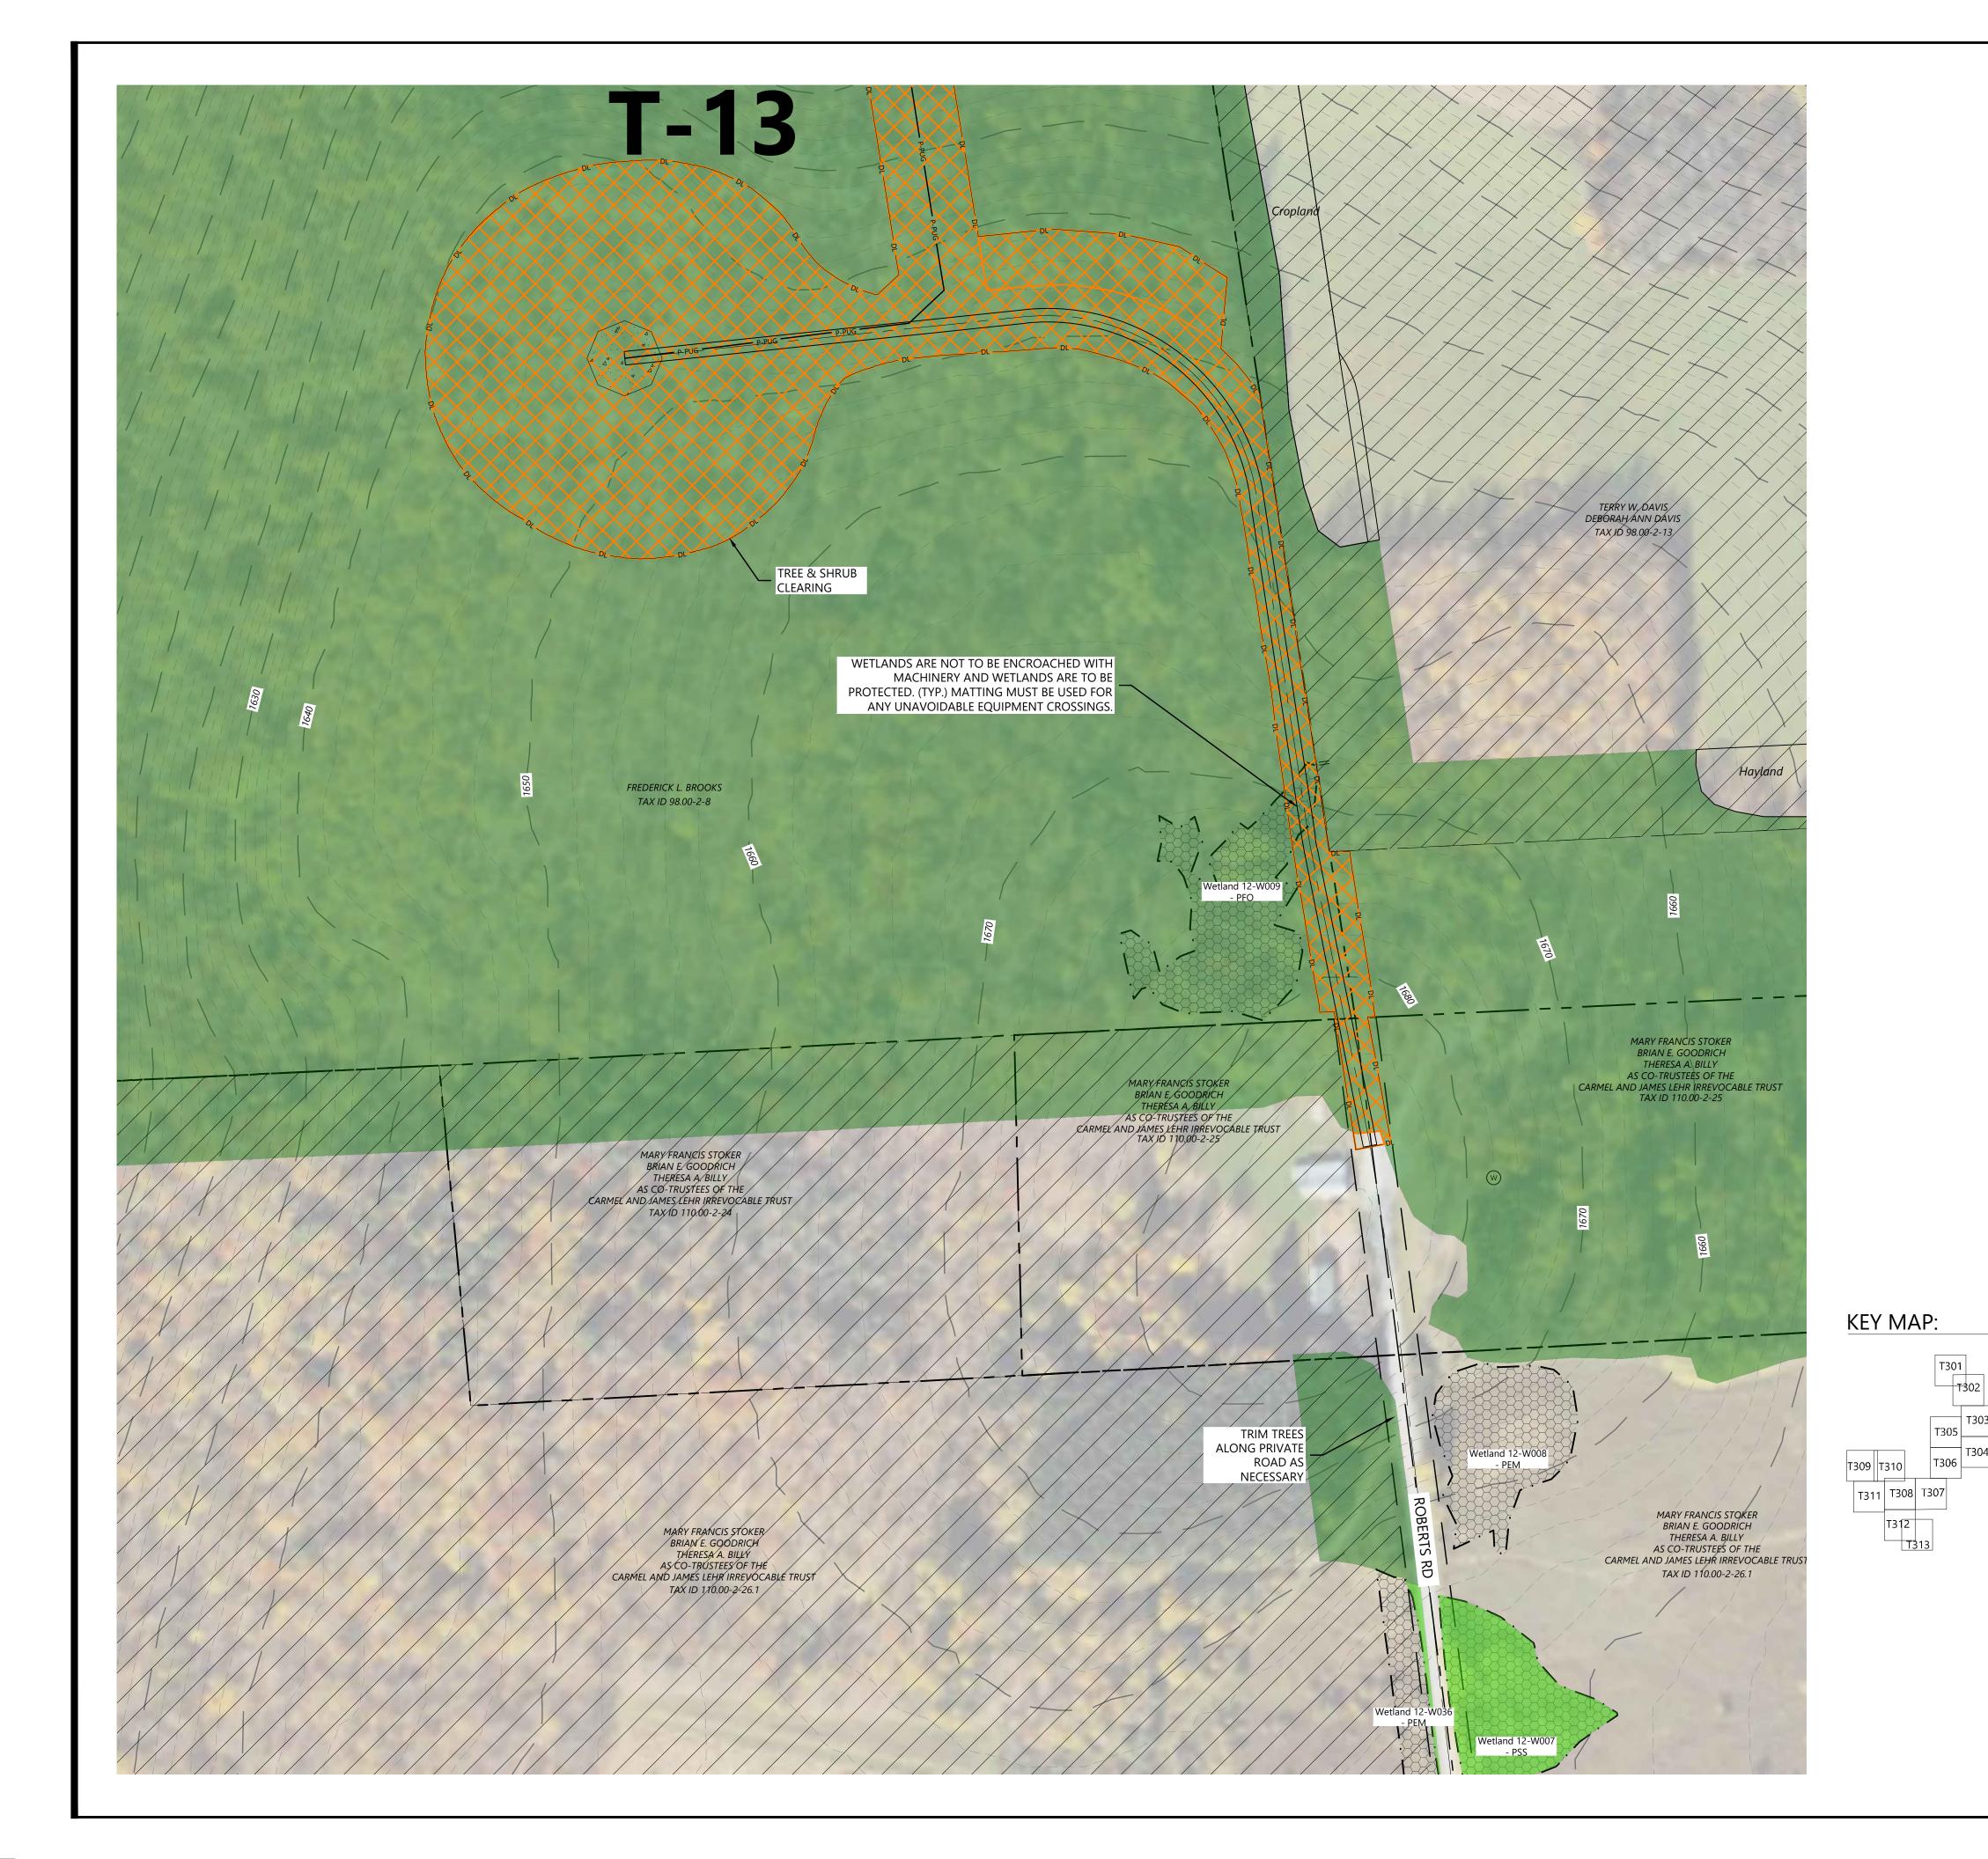

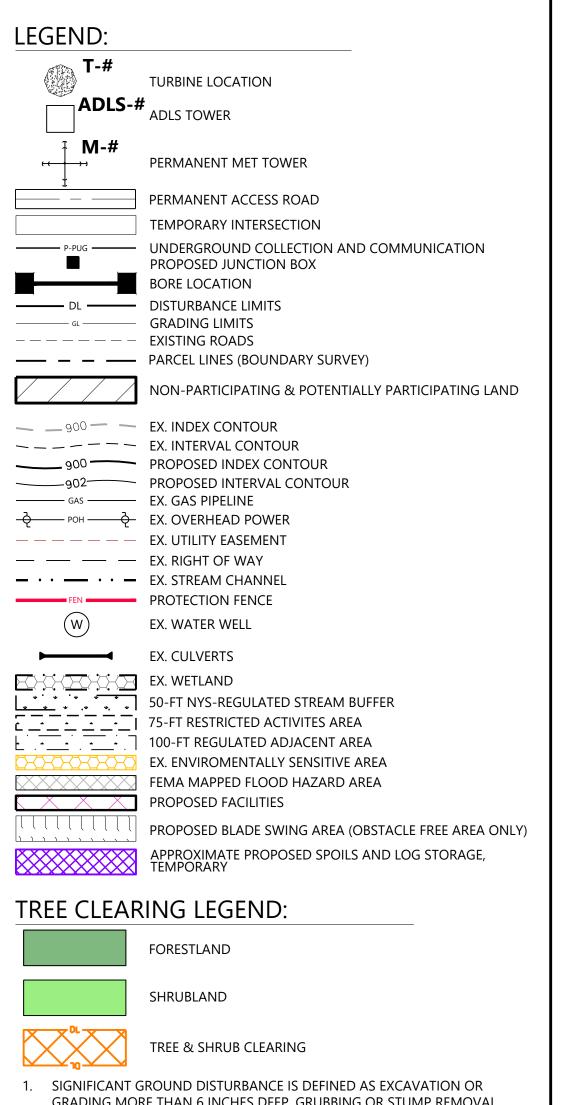

- GRADING MORE THAN 6 INCHES DEEP, GRUBBING OR STUMP REMOVAL,
 AND TRENCHING WIDER THAN 3 FEET.
- 2. TREES WILL BE FELLED AND CUT TO APPROXIMATE LENGTHS WITHIN THE LIMITS OF DISTURBANCE IN PROXIMITY TO THE PROPOSED LOG STORAGE AREA. FELLED TIMBER WILL BE STACKED IN PLACE UNTIL SUFFICIENT SPACE HAS BEEN CLEARED TO ESTABLISH IDENTIFIED LOG STORAGE AREAS. APPROXIMATE LOG STORAGE AREAS WILL BE FINALIZED BASED ON FIELD CONDITIONS.
- 3. CONTRACTOR TO MAINTAIN ROAD ACCESS DURING CONSTRUCTION
- WHEN NOT USING A BORE.

 4. THE LIMITS OF TREE AND SHRUB CLEARING ARE BASED ON THE ECOLOGICAL COMMUNITY DATA DISCUSSED IN EXHIBIT 11 OF SECTION 95-C APPLICATION. SEE EXHIBIT 11 FOR FURTHER DISCUSSION OF THE

ECOLOGICAL COMMUNITY TYPES AND FACILITY'S IMPACTS TO

FORESTLAND AND SHRUBLAND.

T322 T323 T324 T325 T326 T327 T328

Hoffman Falls Wind Project

Westwood

Westwood Surveying and Engineering, P.C.

Surveying & Engineering

Phone (952) 937-5150 12701 Whitewater Drive, Suite #300 Fax (952) 937-5822 Minnetonka, MN 55343 Toll Free (888) 937-5150 ww-pc.com

EOR: Alejandro Alvarado, PE

Hoffman Falls Wind LLC

90 State Street

Albany, NY 12207

BY CHK APR

HR HR AL

DATE COMMENT

0 01/26/2024 ISSUE FOR PERMIT

Madison County, New York

Tree Clearing - T-13


ISSUE FOR PERMIT

DATE: 01/26/2024

SHEET:

T332

32 (

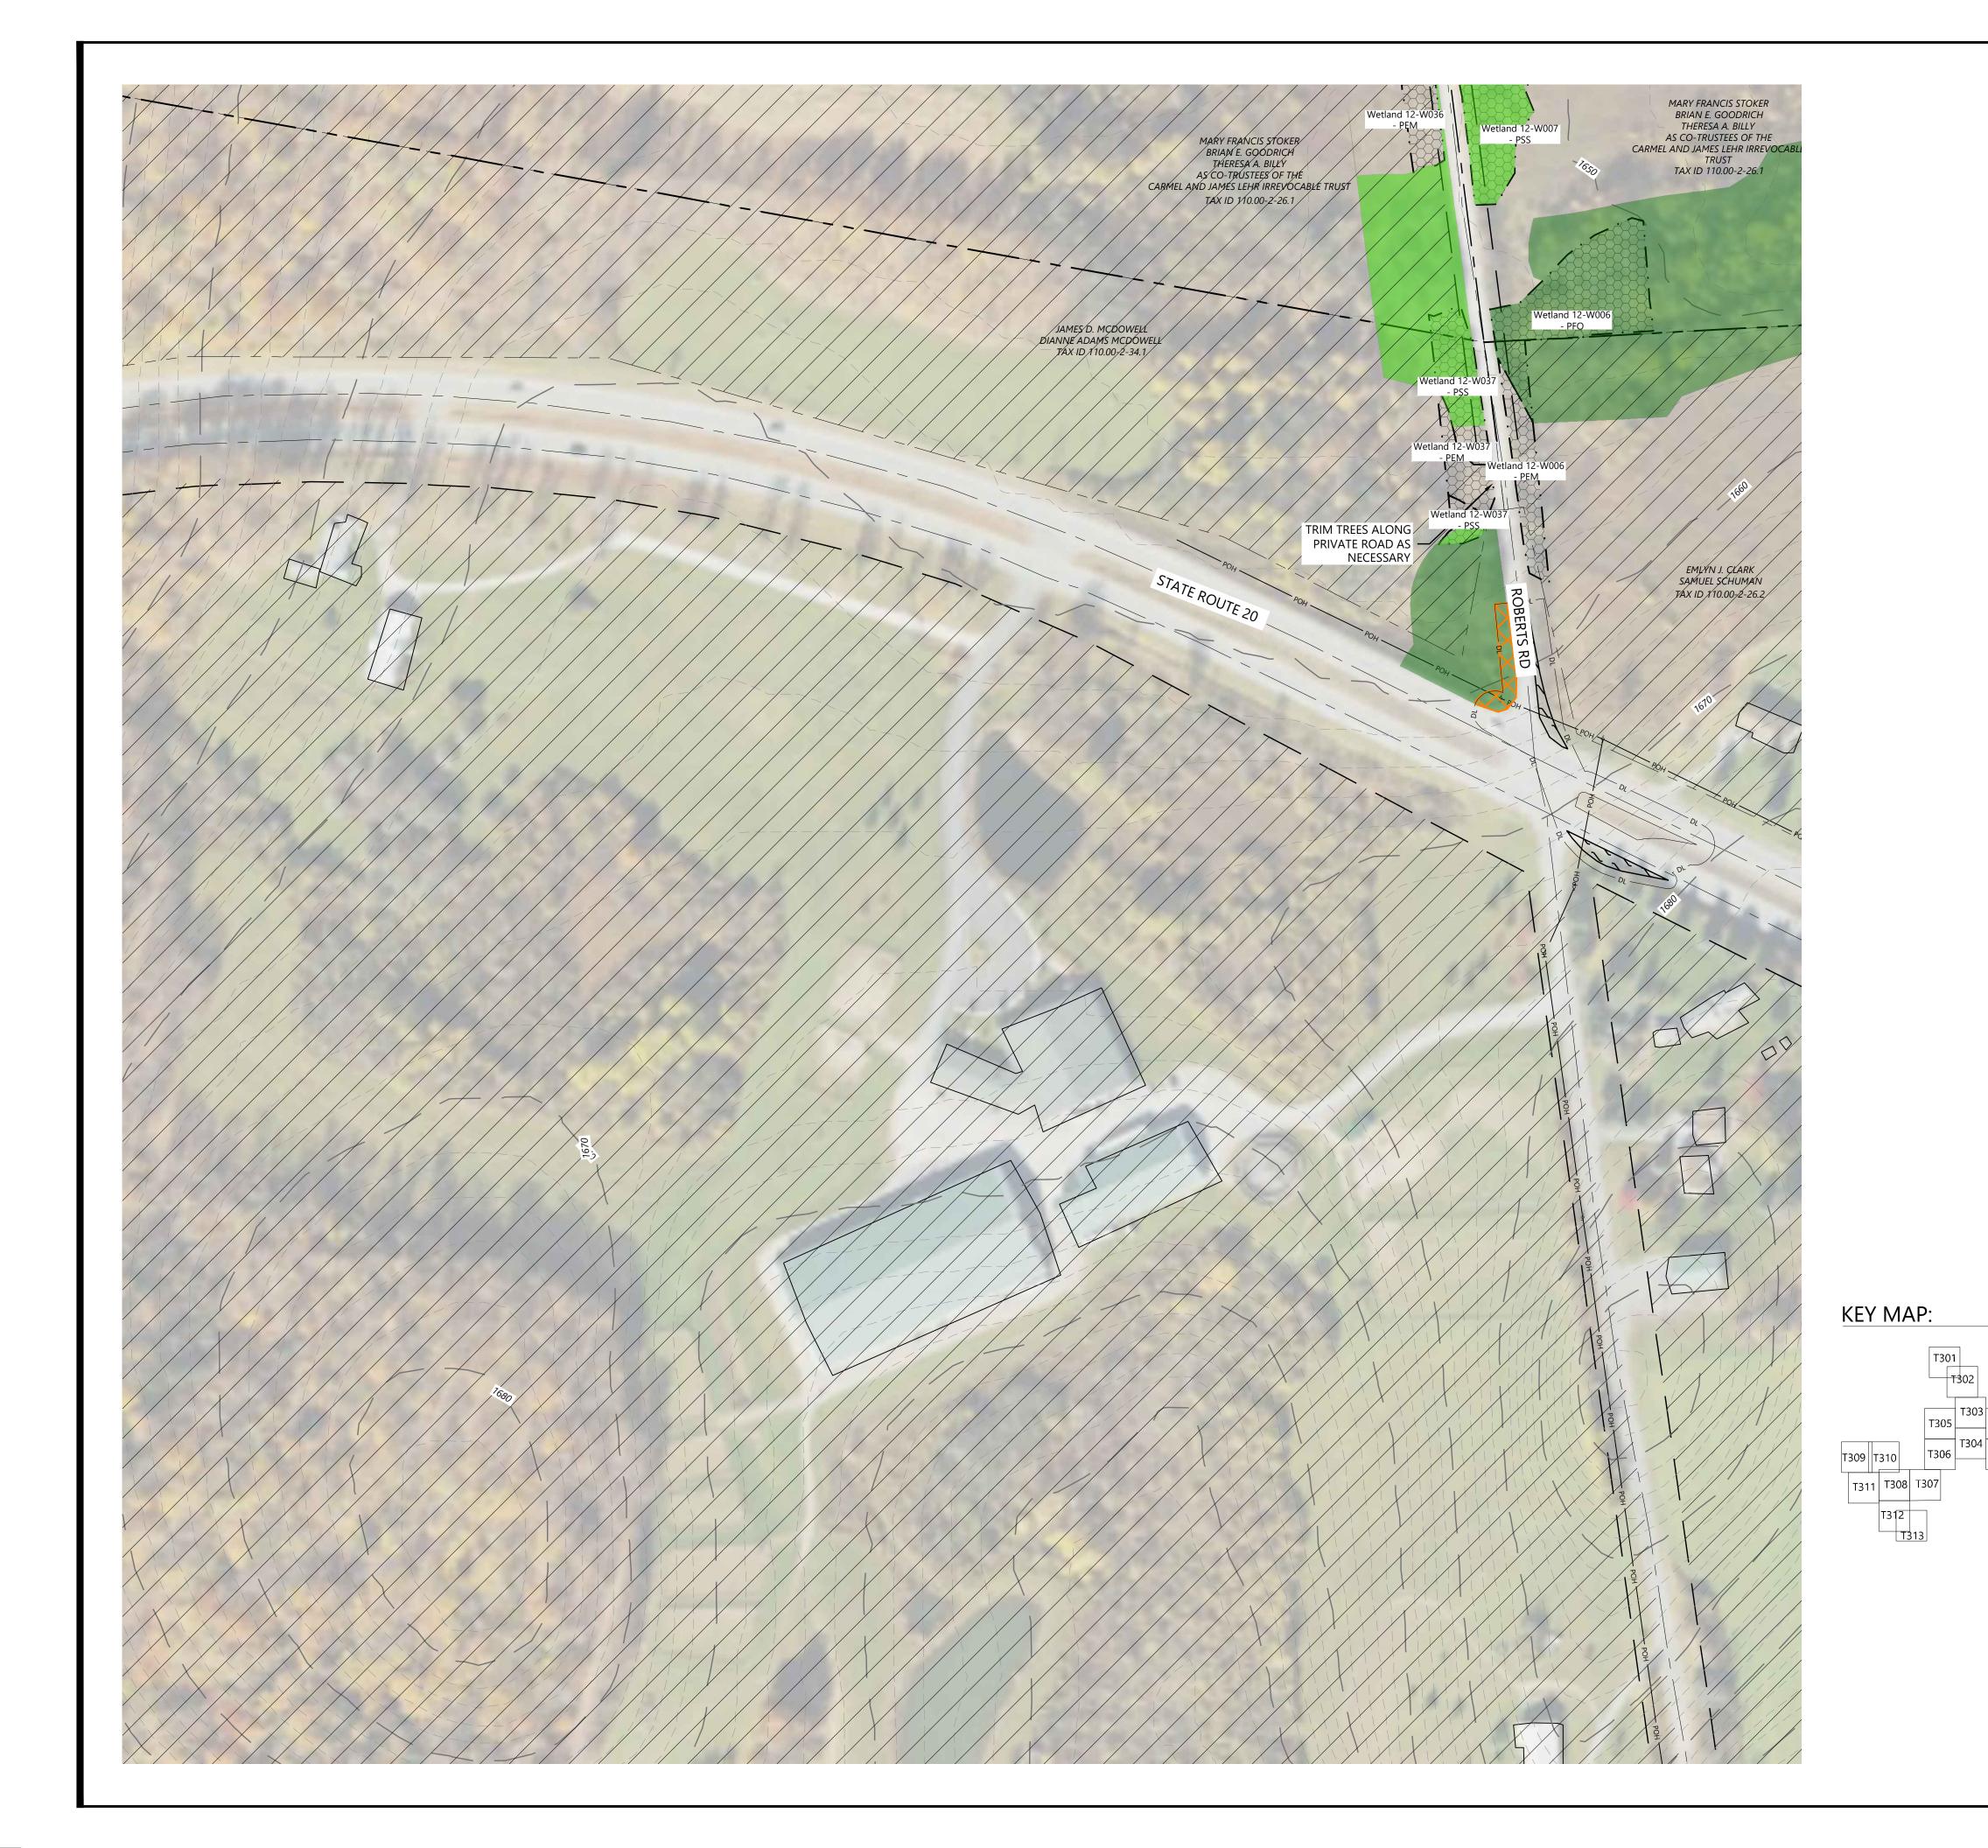



EOR: Alejandro Alvarado, PE

Hoffman Falls Wind LLC

90 State Street Albany, NY 12207

DATE COMMENT BY CHK APR 0 01/26/2024 ISSUE FOR PERMIT HR HR AL

TREE CLEARING LEGEND:

LEGEND:

TURBINE LOCATION

PERMANENT MET TOWER

PERMANENT ACCESS ROAD TEMPORARY INTERSECTION

PROPOSED JUNCTION BOX

BORE LOCATION

— — — PARCEL LINES (BOUNDARY SURVEY)

DISTURBANCE LIMITS

— __900 — EX. INDEX CONTOUR ---- EX. INTERVAL CONTOUR ______900 _____ PROPOSED INDEX CONTOUR 902 PROPOSED INTERVAL CONTOUR

GAS EX. GAS PIPELINE

— — EX. RIGHT OF WAY

POH POH EX. OVERHEAD POWER

---- EX. UTILITY EASEMENT

- · · - EX. STREAM CHANNEL

EX. WETLAND

PROTECTION FENCE

EX. WATER WELL

50-FT NYS-REGULATED STREAM BUFFER

PROPOSED FACILITIES

EX. ENVIROMENTALLY SENSITIVE AREA FEMA MAPPED FLOOD HAZARD AREA

PROPOSED BLADE SWING AREA (OBSTACLE FREE AREA ONLY)

APPROXIMATE PROPOSED SPOILS AND LOG STORAGE, TEMPORARY

EX. CULVERTS

75-FT RESTRICTED ACTIVITES AREA 100-FT REGULATED ADJACENT AREA

— GL — GRADING LIMITS ---- Existing roads

— P-PUG — UNDERGROUND COLLECTION AND COMMUNICATION

NON-PARTICIPATING & POTENTIALLY PARTICIPATING LAND

FORESTLAND

TREE & SHRUB CLEARING


SHRUBLAND

1. SIGNIFICANT GROUND DISTURBANCE IS DEFINED AS EXCAVATION OR GRADING MORE THAN 6 INCHES DEEP, GRUBBING OR STUMP REMOVAL

- AND TRENCHING WIDER THAN 3 FEET. 2. TREES WILL BE FELLED AND CUT TO APPROXIMATE LENGTHS WITHIN THE LIMITS OF DISTURBANCE IN PROXIMITY TO THE PROPOSED LOG STORAGE AREA. FELLED TIMBER WILL BE STACKED IN PLACE UNTIL SUFFICIENT SPACE HAS BEEN CLEARED TO ESTABLISH IDENTIFIED LOG STORAGE AREAS. APPROXIMATE LOG STORAGE AREAS WILL BE FINALIZED BASED ON
- FIELD CONDITIONS. 3. CONTRACTOR TO MAINTAIN ROAD ACCESS DURING CONSTRUCTION
- WHEN NOT USING A BORE.

_ T322 T323 T324 T325 T326 T327 T328

4. THE LIMITS OF TREE AND SHRUB CLEARING ARE BASED ON THE ECOLOGICAL COMMUNITY DATA DISCUSSED IN EXHIBIT 11 OF SECTION 95-C APPLICATION. SEE EXHIBIT 11 FOR FURTHER DISCUSSION OF THE ECOLOGICAL COMMUNITY TYPES AND FACILITY'S IMPACTS TO FORESTLAND AND SHRUBLAND.

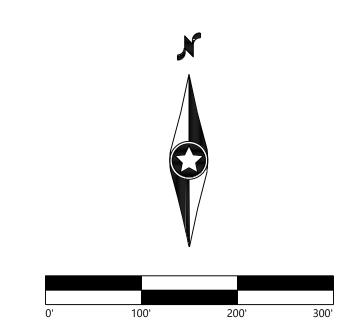


Hoffman Falls Wind Project


Madison County, New York

Tree Clearing - 16


ISSUE FOR PERMIT

01/26/2024

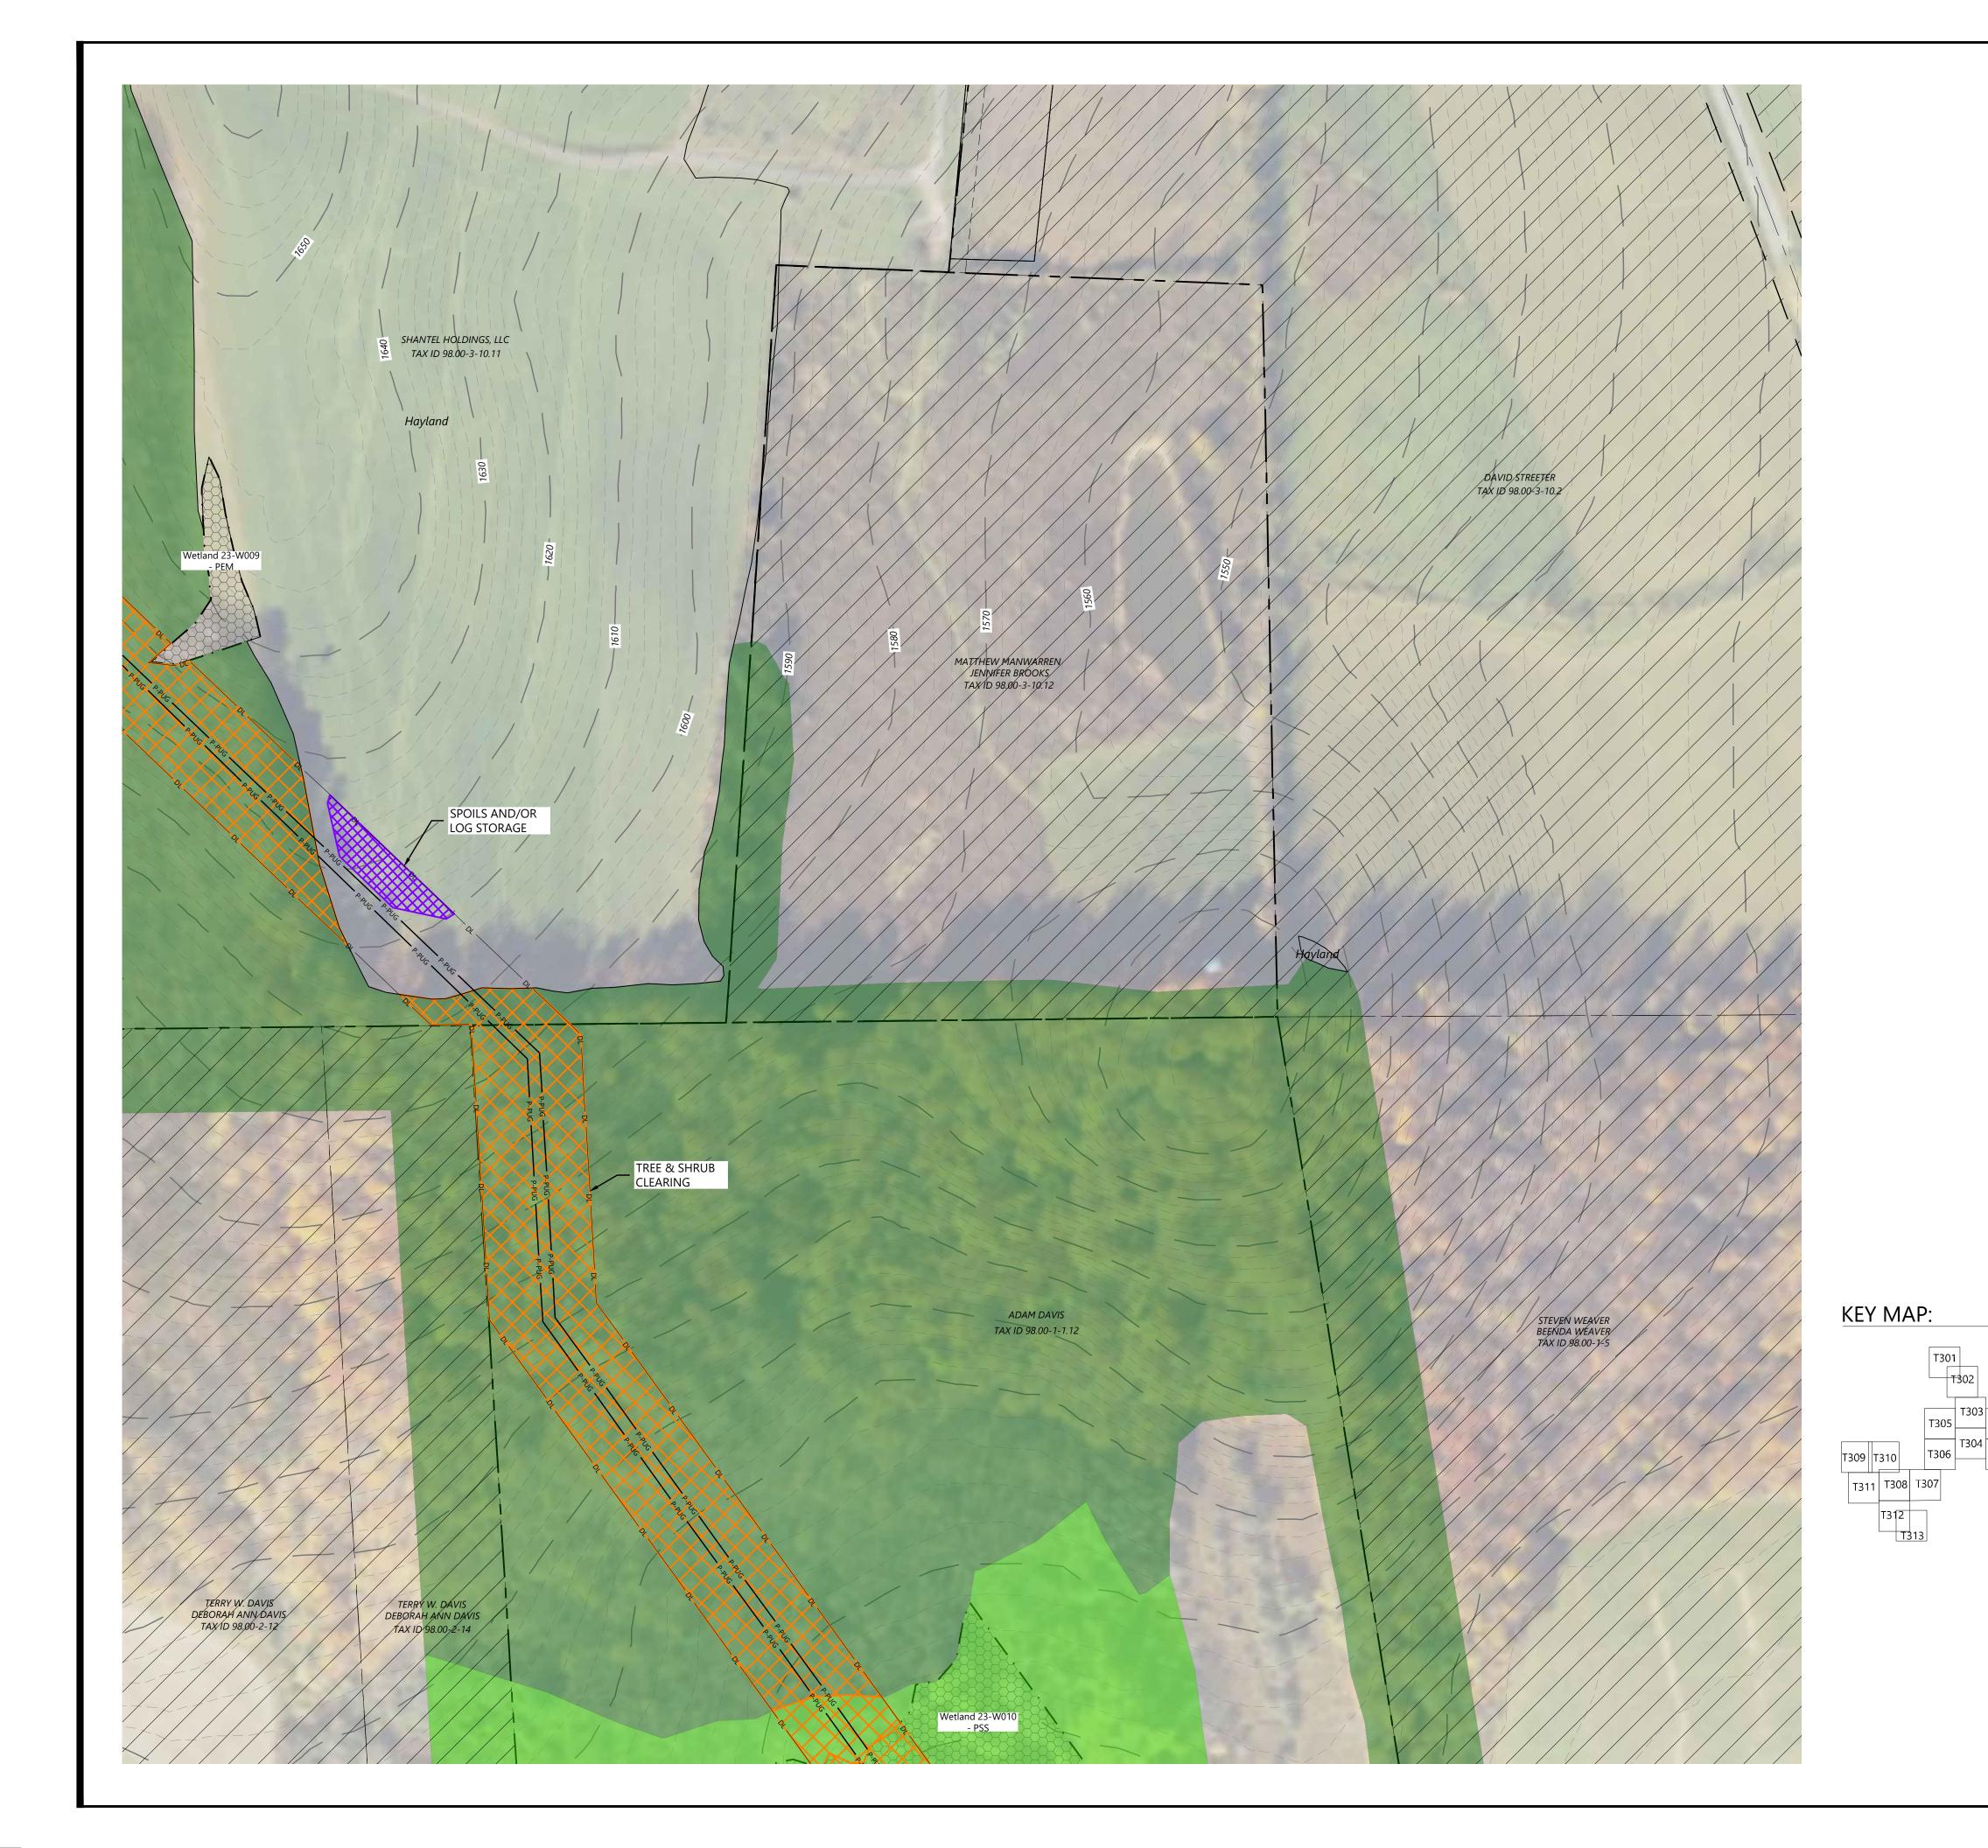

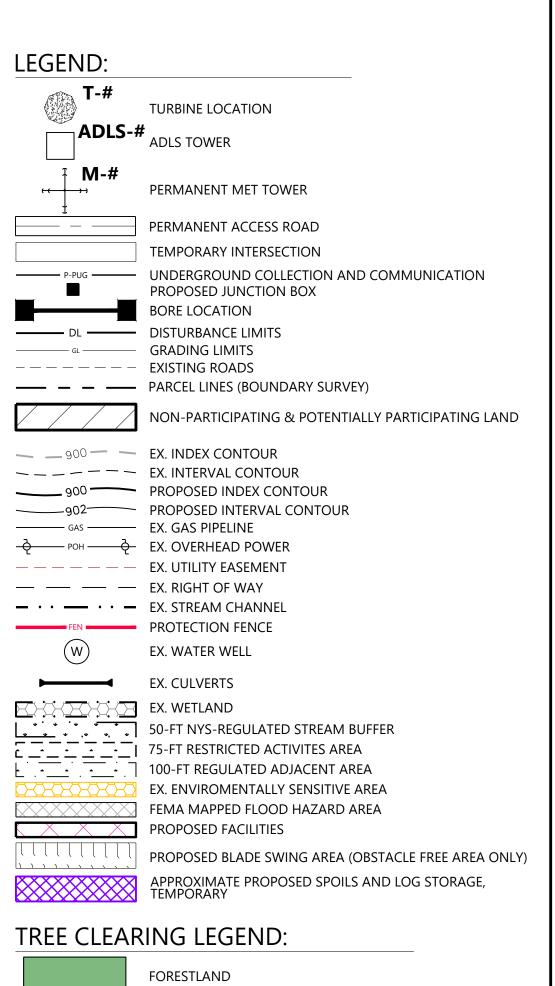



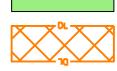

TREE & SHRUB CLEARING

- 1. SIGNIFICANT GROUND DISTURBANCE IS DEFINED AS EXCAVATION OR GRADING MORE THAN 6 INCHES DEEP, GRUBBING OR STUMP REMOVAL, AND TRENCHING WIDER THAN 3 FEET.
- 2. TREES WILL BE FELLED AND CUT TO APPROXIMATE LENGTHS WITHIN THE LIMITS OF DISTURBANCE IN PROXIMITY TO THE PROPOSED LOG STORAGE AREA. FELLED TIMBER WILL BE STACKED IN PLACE UNTIL SUFFICIENT SPACE HAS BEEN CLEARED TO ESTABLISH IDENTIFIED LOG STORAGE AREAS. APPROXIMATE LOG STORAGE AREAS WILL BE FINALIZED BASED ON FIELD CONDITIONS.
- 3. CONTRACTOR TO MAINTAIN ROAD ACCESS DURING CONSTRUCTION
- WHEN NOT USING A BORE.

T322 T323 T324 T325 T326 T327 T328

4. THE LIMITS OF TREE AND SHRUB CLEARING ARE BASED ON THE ECOLOGICAL COMMUNITY DATA DISCUSSED IN EXHIBIT 11 OF SECTION 95-C APPLICATION. SEE EXHIBIT 11 FOR FURTHER DISCUSSION OF THE ECOLOGICAL COMMUNITY TYPES AND FACILITY'S IMPACTS TO FORESTLAND AND SHRUBLAND.


Westwood **Surveying & Engineering** Phone (952) 937-5150 12701 Whitewater Drive, Suite #300 Fax (952) 937-5822 Minnetonka, MN 55343 Toll Free (888) 937-5150 ww-pc.com Westwood Surveying and Engineering, P.C.

EOR: Alejandro Alvarado, PE

Hoffman Falls Wind LLC

90 State Street Albany, NY 12207

l	EVISIONS:				
	DATE	COMMENT	BY	CHK	ΑP
	01/26/2024	ISSUE FOR PERMIT	HR	HR	Αl

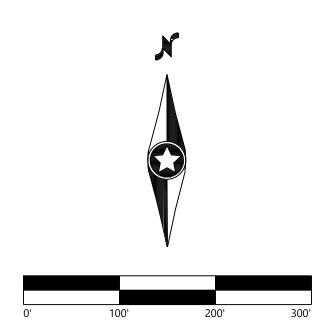

Hoffman Falls Wind Project

Madison County, New York

Tree Clearing - 17

ISSUE FOR PERMIT

01/26/2024 DATE:

T334 SHEET:



Westwood

Surveying & Engineering


Phone (952) 937-5150 12701 Whitewater Drive, Suite #300 Fax (952) 937-5822 Minnetonka, MN 55343 Toll Free (888) 937-5150 ww-pc.com Westwood Surveying and Engineering, P.C.

EOR: Alejandro Alvarado, PE

Hoffman Falls Wind LLC

90 State Street Albany, NY 12207

	BY CHK APF	EVISIONS: DATE	#
0 01/26/2024 ISSUE FOR PERMIT HR HR	RMIT HR HR AL	01/26/2024	0

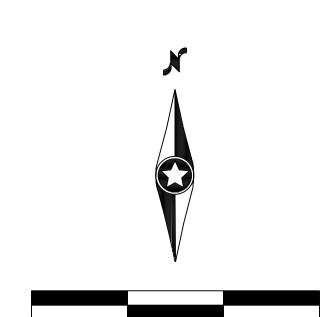

GRADING MORE THAN 6 INCHES DEEP, GRUBBING OR STUMP REMOVAL

- 2. TREES WILL BE FELLED AND CUT TO APPROXIMATE LENGTHS WITHIN THE LIMITS OF DISTURBANCE IN PROXIMITY TO THE PROPOSED LOG STORAGE AREA. FELLED TIMBER WILL BE STACKED IN PLACE UNTIL SUFFICIENT SPACE HAS BEEN CLEARED TO ESTABLISH IDENTIFIED LOG STORAGE AREAS. APPROXIMATE LOG STORAGE AREAS WILL BE FINALIZED BASED ON
- 3. CONTRACTOR TO MAINTAIN ROAD ACCESS DURING CONSTRUCTION
- 4. THE LIMITS OF TREE AND SHRUB CLEARING ARE BASED ON THE
- ECOLOGICAL COMMUNITY DATA DISCUSSED IN EXHIBIT 11 OF SECTION 95-C APPLICATION. SEE EXHIBIT 11 FOR FURTHER DISCUSSION OF THE ECOLOGICAL COMMUNITY TYPES AND FACILITY'S IMPACTS TO

Hoffman Falls Wind Project


Madison County, New York


Tree Clearing - 18

ISSUE FOR PERMIT


01/26/2024 DATE:

T335 SHEET:

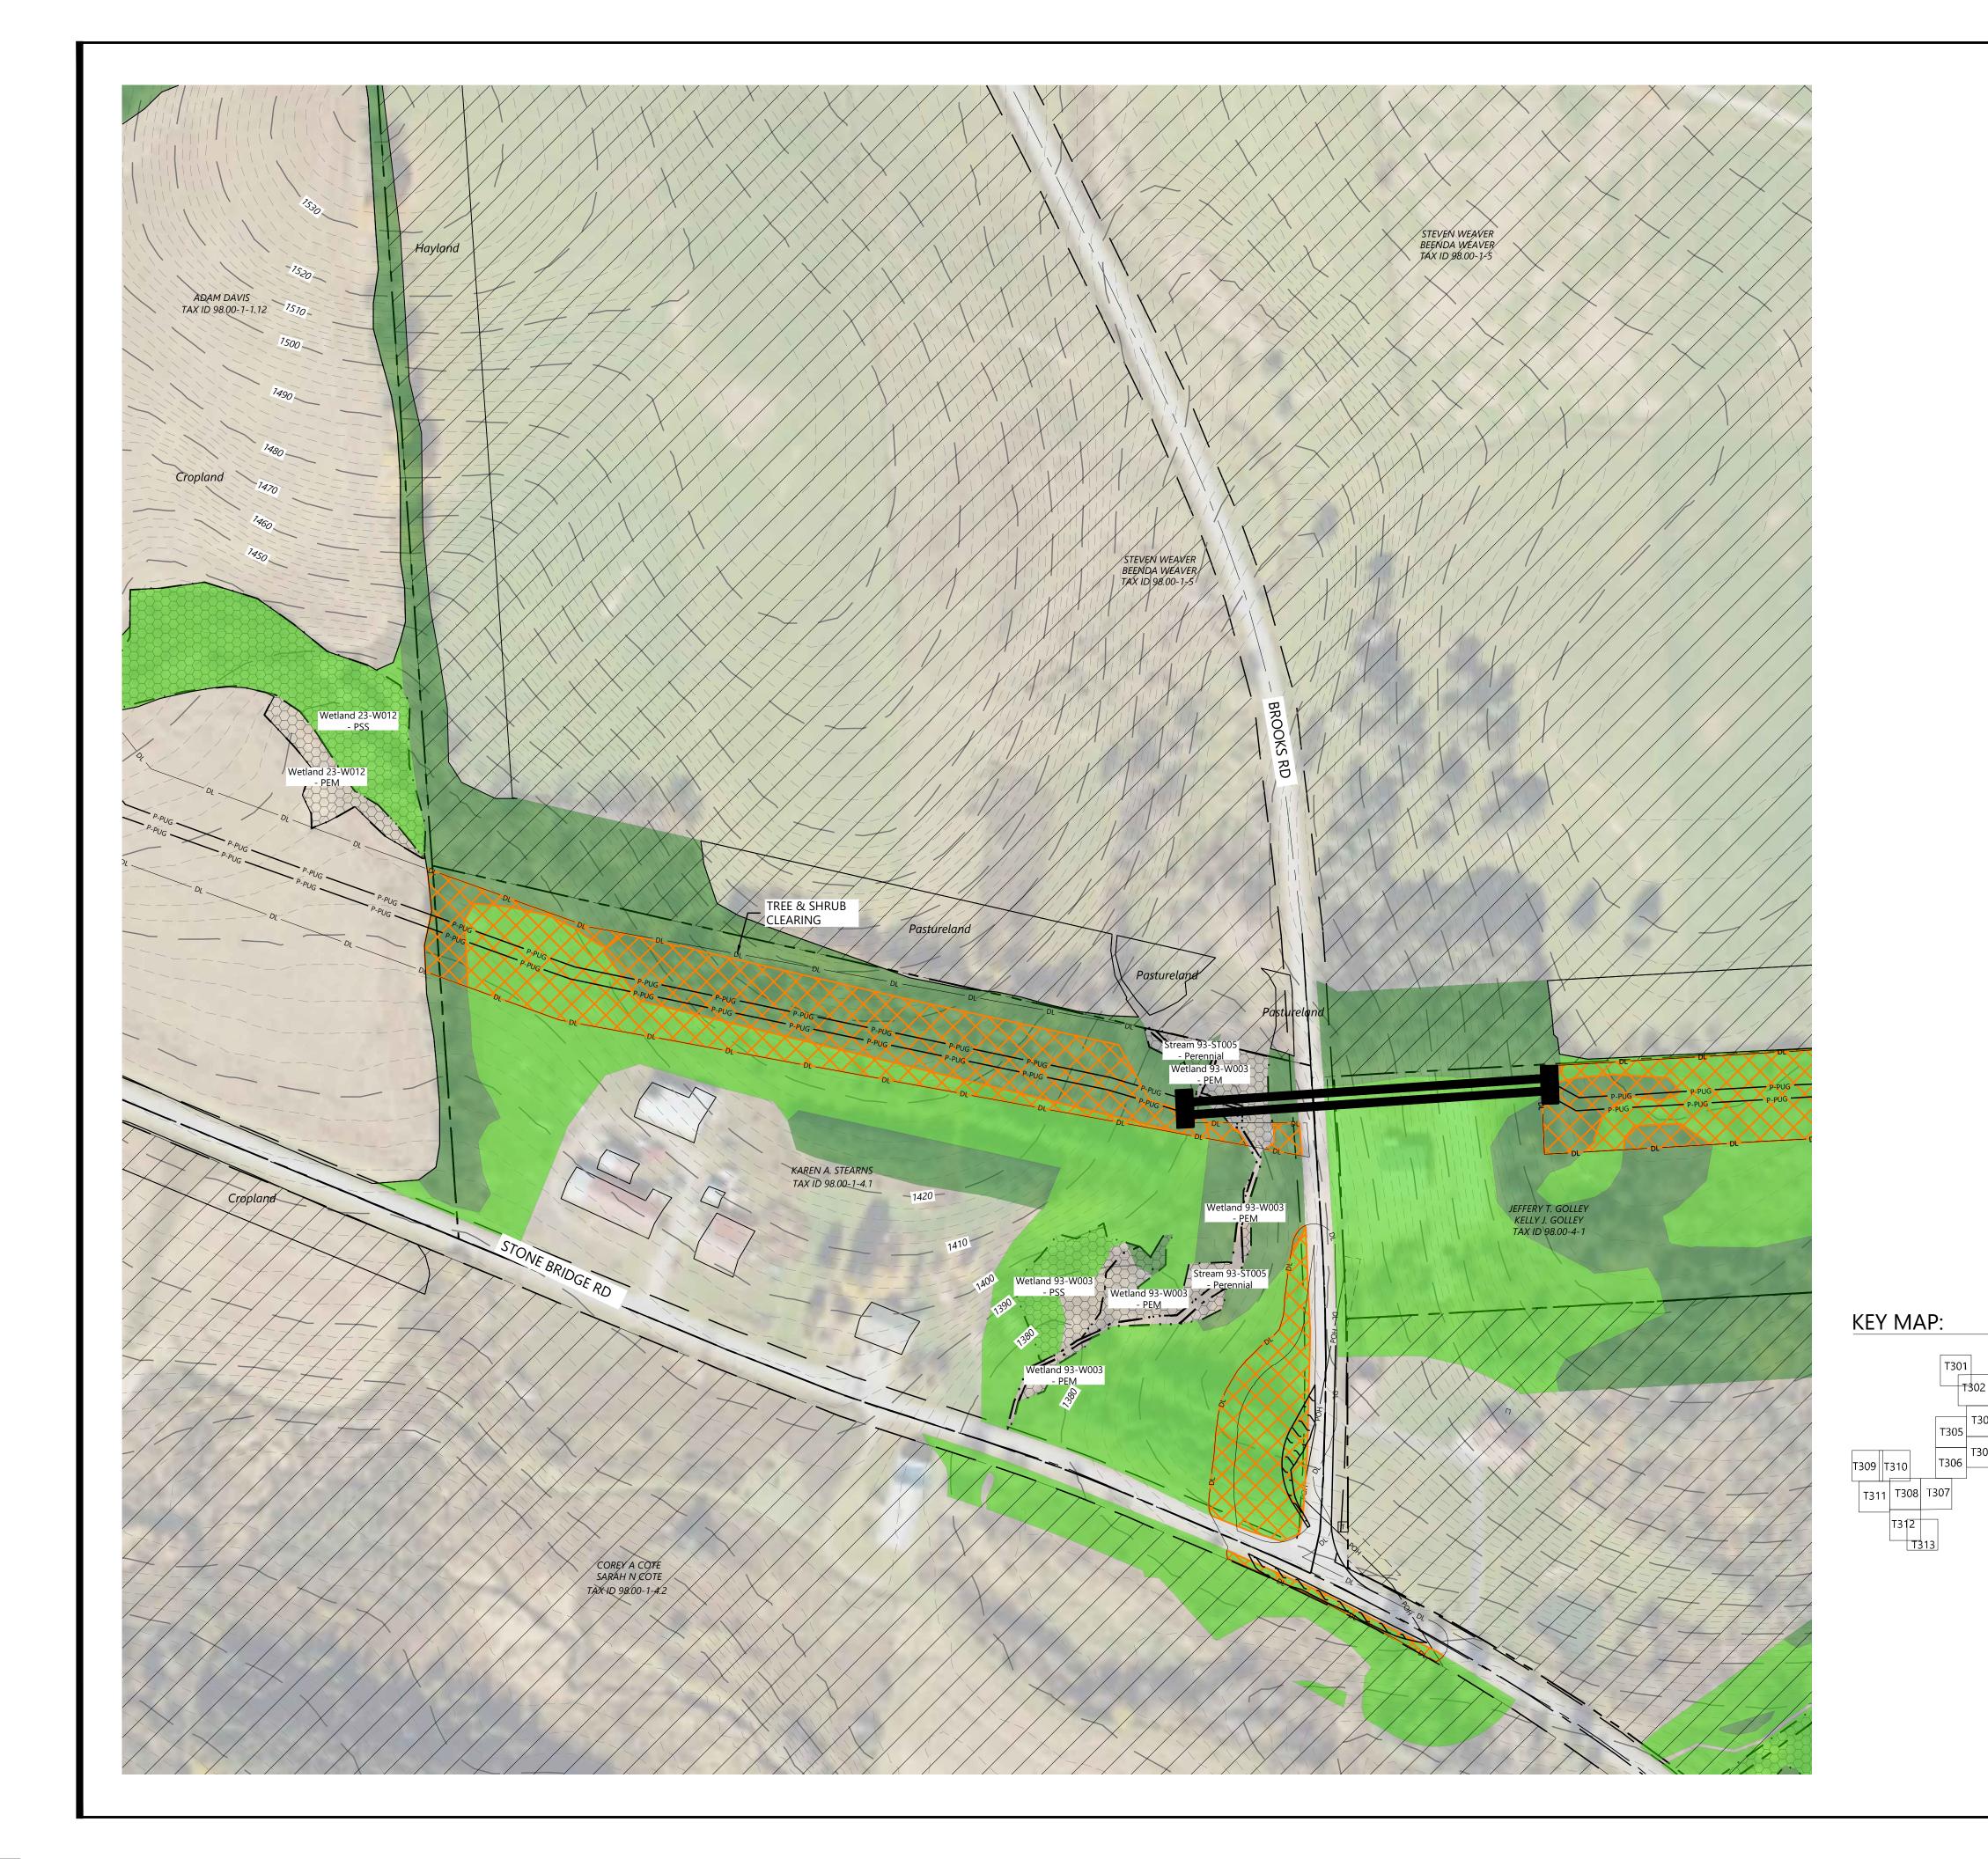

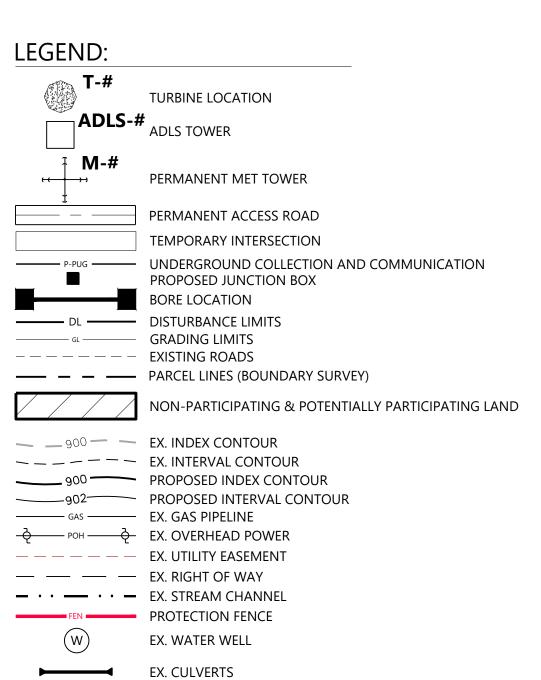

TREE CLEARING LEGEND:

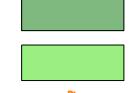

FORESTLAND

SHRUBLAND

EX. WETLAND

50-FT NYS-REGULATED STREAM BUFFER

FEMA MAPPED FLOOD HAZARD AREA PROPOSED FACILITIES

EX. ENVIROMENTALLY SENSITIVE AREA

PROPOSED BLADE SWING AREA (OBSTACLE FREE AREA ONLY)

APPROXIMATE PROPOSED SPOILS AND LOG STORAGE, TEMPORARY

75-FT RESTRICTED ACTIVITES AREA 100-FT REGULATED ADJACENT AREA



TREE & SHRUB CLEARING

- 1. SIGNIFICANT GROUND DISTURBANCE IS DEFINED AS EXCAVATION OR GRADING MORE THAN 6 INCHES DEEP, GRUBBING OR STUMP REMOVAL, AND TRENCHING WIDER THAN 3 FEET.
- 2. TREES WILL BE FELLED AND CUT TO APPROXIMATE LENGTHS WITHIN THE LIMITS OF DISTURBANCE IN PROXIMITY TO THE PROPOSED LOG STORAGE AREA. FELLED TIMBER WILL BE STACKED IN PLACE UNTIL SUFFICIENT SPACE HAS BEEN CLEARED TO ESTABLISH IDENTIFIED LOG STORAGE AREAS. APPROXIMATE LOG STORAGE AREAS WILL BE FINALIZED BASED ON FIELD CONDITIONS.
- 3. CONTRACTOR TO MAINTAIN ROAD ACCESS DURING CONSTRUCTION
- WHEN NOT USING A BORE.

_ T322 T323 T324 T325 T326 T327 T328

4. THE LIMITS OF TREE AND SHRUB CLEARING ARE BASED ON THE ECOLOGICAL COMMUNITY DATA DISCUSSED IN EXHIBIT 11 OF SECTION 95-C APPLICATION. SEE EXHIBIT 11 FOR FURTHER DISCUSSION OF THE ECOLOGICAL COMMUNITY TYPES AND FACILITY'S IMPACTS TO FORESTLAND AND SHRUBLAND.

Westwood

Surveying & Engineering


Phone (952) 937-5150 12701 Whitewater Drive, Suite #300 Fax (952) 937-5822 Minnetonka, MN 55343 Toll Free (888) 937-5150 ww-pc.com Westwood Surveying and Engineering, P.C.

EOR: Alejandro Alvarado, PE

Hoffman Falls Wind LLC

90 State Street Albany, NY 12207

EVISIONS:				
DATE	COMMENT	BY	CHK	ΑP
01/26/2024	ISSUE FOR PERMIT	HR	HR	Αl

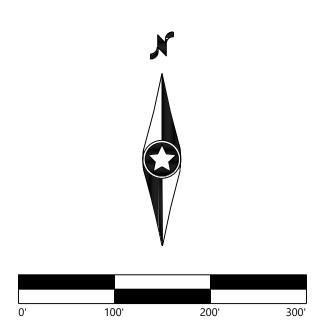

Hoffman Falls Wind Project

Madison County, New York


Tree Clearing - 19

ISSUE FOR PERMIT

01/26/2024 DATE:

SHEET:



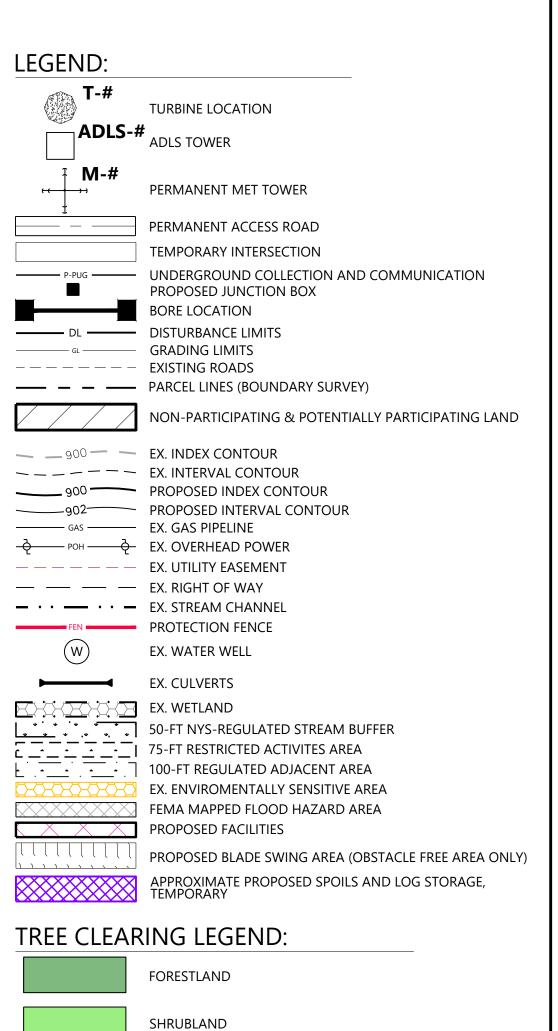

SIGNIFICANT GROUND DISTURBANCE IS DEFINED AS EXCAVATION OR GRADING MORE THAN 6 INCHES DEEP, GRUBBING OR STUMP REMOVAL AND TRENCHING WIDER THAN 3 FEET.

TREE & SHRUB CLEARING

- 2. TREES WILL BE FELLED AND CUT TO APPROXIMATE LENGTHS WITHIN THE LIMITS OF DISTURBANCE IN PROXIMITY TO THE PROPOSED LOG STORAGE AREA. FELLED TIMBER WILL BE STACKED IN PLACE UNTIL SUFFICIENT SPACE HAS BEEN CLEARED TO ESTABLISH IDENTIFIED LOG STORAGE AREAS. APPROXIMATE LOG STORAGE AREAS WILL BE FINALIZED BASED ON
- FIELD CONDITIONS. 3. CONTRACTOR TO MAINTAIN ROAD ACCESS DURING CONSTRUCTION WHEN NOT USING A BORE.
- 4. THE LIMITS OF TREE AND SHRUB CLEARING ARE BASED ON THE ECOLOGICAL COMMUNITY DATA DISCUSSED IN EXHIBIT 11 OF SECTION 95-C APPLICATION. SEE EXHIBIT 11 FOR FURTHER DISCUSSION OF THE ECOLOGICAL COMMUNITY TYPES AND FACILITY'S IMPACTS TO FORESTLAND AND SHRUBLAND.

T322 T323 T324 T325 T326 T327 T328


Westwood **Surveying & Engineering** Phone (952) 937-5150 12701 Whitewater Drive, Suite #300 Fax (952) 937-5822 Minnetonka, MN 55343 Toll Free (888) 937-5150 ww-pc.com Westwood Surveying and Engineering, P.C.

EOR: Alejandro Alvarado, PE

Hoffman Falls Wind LLC

90 State Street Albany, NY 12207

RE	VISIONS:				
#	DATE	COMMENT	BY	CHK	APR
0	01/26/2024	ISSUE FOR PERMIT	HR	HR	AL

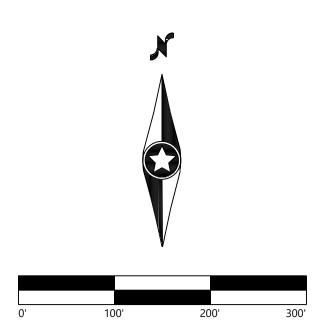

Hoffman Falls Wind Project

Madison County, New York


Tree Clearing - T-17

ISSUE FOR PERMIT

01/26/2024 DATE:

T337 SHEET:



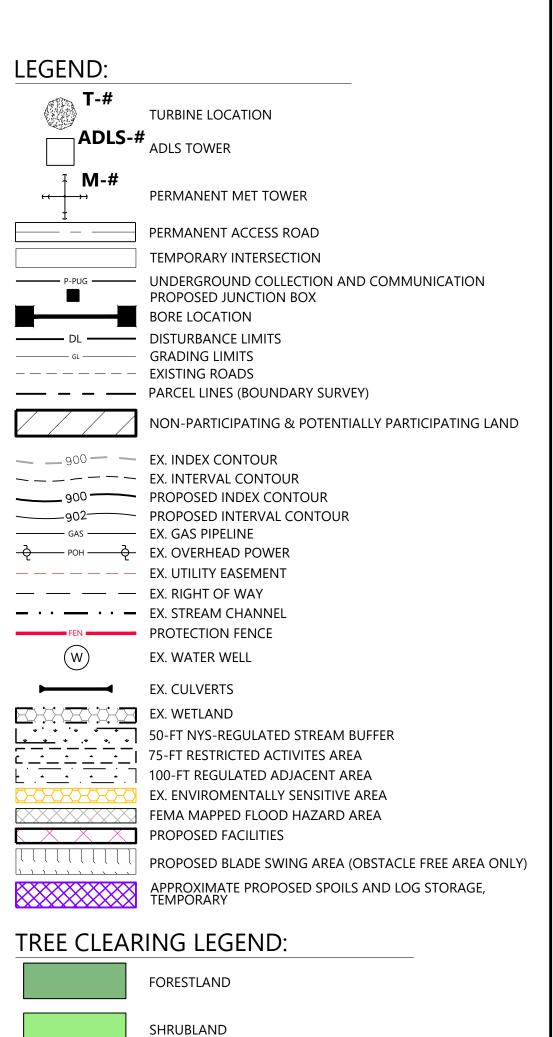

1. SIGNIFICANT GROUND DISTURBANCE IS DEFINED AS EXCAVATION OR GRADING MORE THAN 6 INCHES DEEP, GRUBBING OR STUMP REMOVAL, AND TRENCHING WIDER THAN 3 FEET.

TREE & SHRUB CLEARING

- 2. TREES WILL BE FELLED AND CUT TO APPROXIMATE LENGTHS WITHIN THE LIMITS OF DISTURBANCE IN PROXIMITY TO THE PROPOSED LOG STORAGE AREA. FELLED TIMBER WILL BE STACKED IN PLACE UNTIL SUFFICIENT SPACE HAS BEEN CLEARED TO ESTABLISH IDENTIFIED LOG STORAGE AREAS. APPROXIMATE LOG STORAGE AREAS WILL BE FINALIZED BASED ON FIELD CONDITIONS.
- 3. CONTRACTOR TO MAINTAIN ROAD ACCESS DURING CONSTRUCTION WHEN NOT USING A BORE.
- 4. THE LIMITS OF TREE AND SHRUB CLEARING ARE BASED ON THE ECOLOGICAL COMMUNITY DATA DISCUSSED IN EXHIBIT 11 OF SECTION 95-C APPLICATION. SEE EXHIBIT 11 FOR FURTHER DISCUSSION OF THE ECOLOGICAL COMMUNITY TYPES AND FACILITY'S IMPACTS TO FORESTLAND AND SHRUBLAND.

T322 T323 T324 T325 T326 T327 T328

Westwood

Surveying & Engineering


Phone (952) 937-5150 12701 Whitewater Drive, Suite #300 Fax (952) 937-5822 Minnetonka, MN 55343 Toll Free (888) 937-5150 ww-pc.com Westwood Surveying and Engineering, P.C.

EOR: Alejandro Alvarado, PE

Hoffman Falls Wind LLC

90 State Street Albany, NY 12207

DATE COMMENT BY CHK APR 0 01/26/2024 ISSUE FOR PERMIT HR HR AL

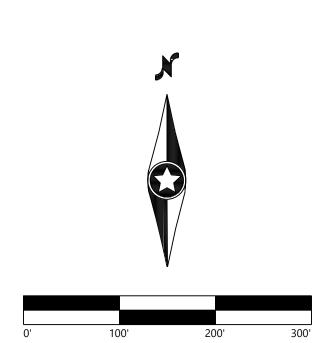

Hoffman Falls Wind Project


Madison County, New York


Tree Clearing - T-18

ISSUE FOR PERMIT

01/26/2024 DATE:

SHEET:

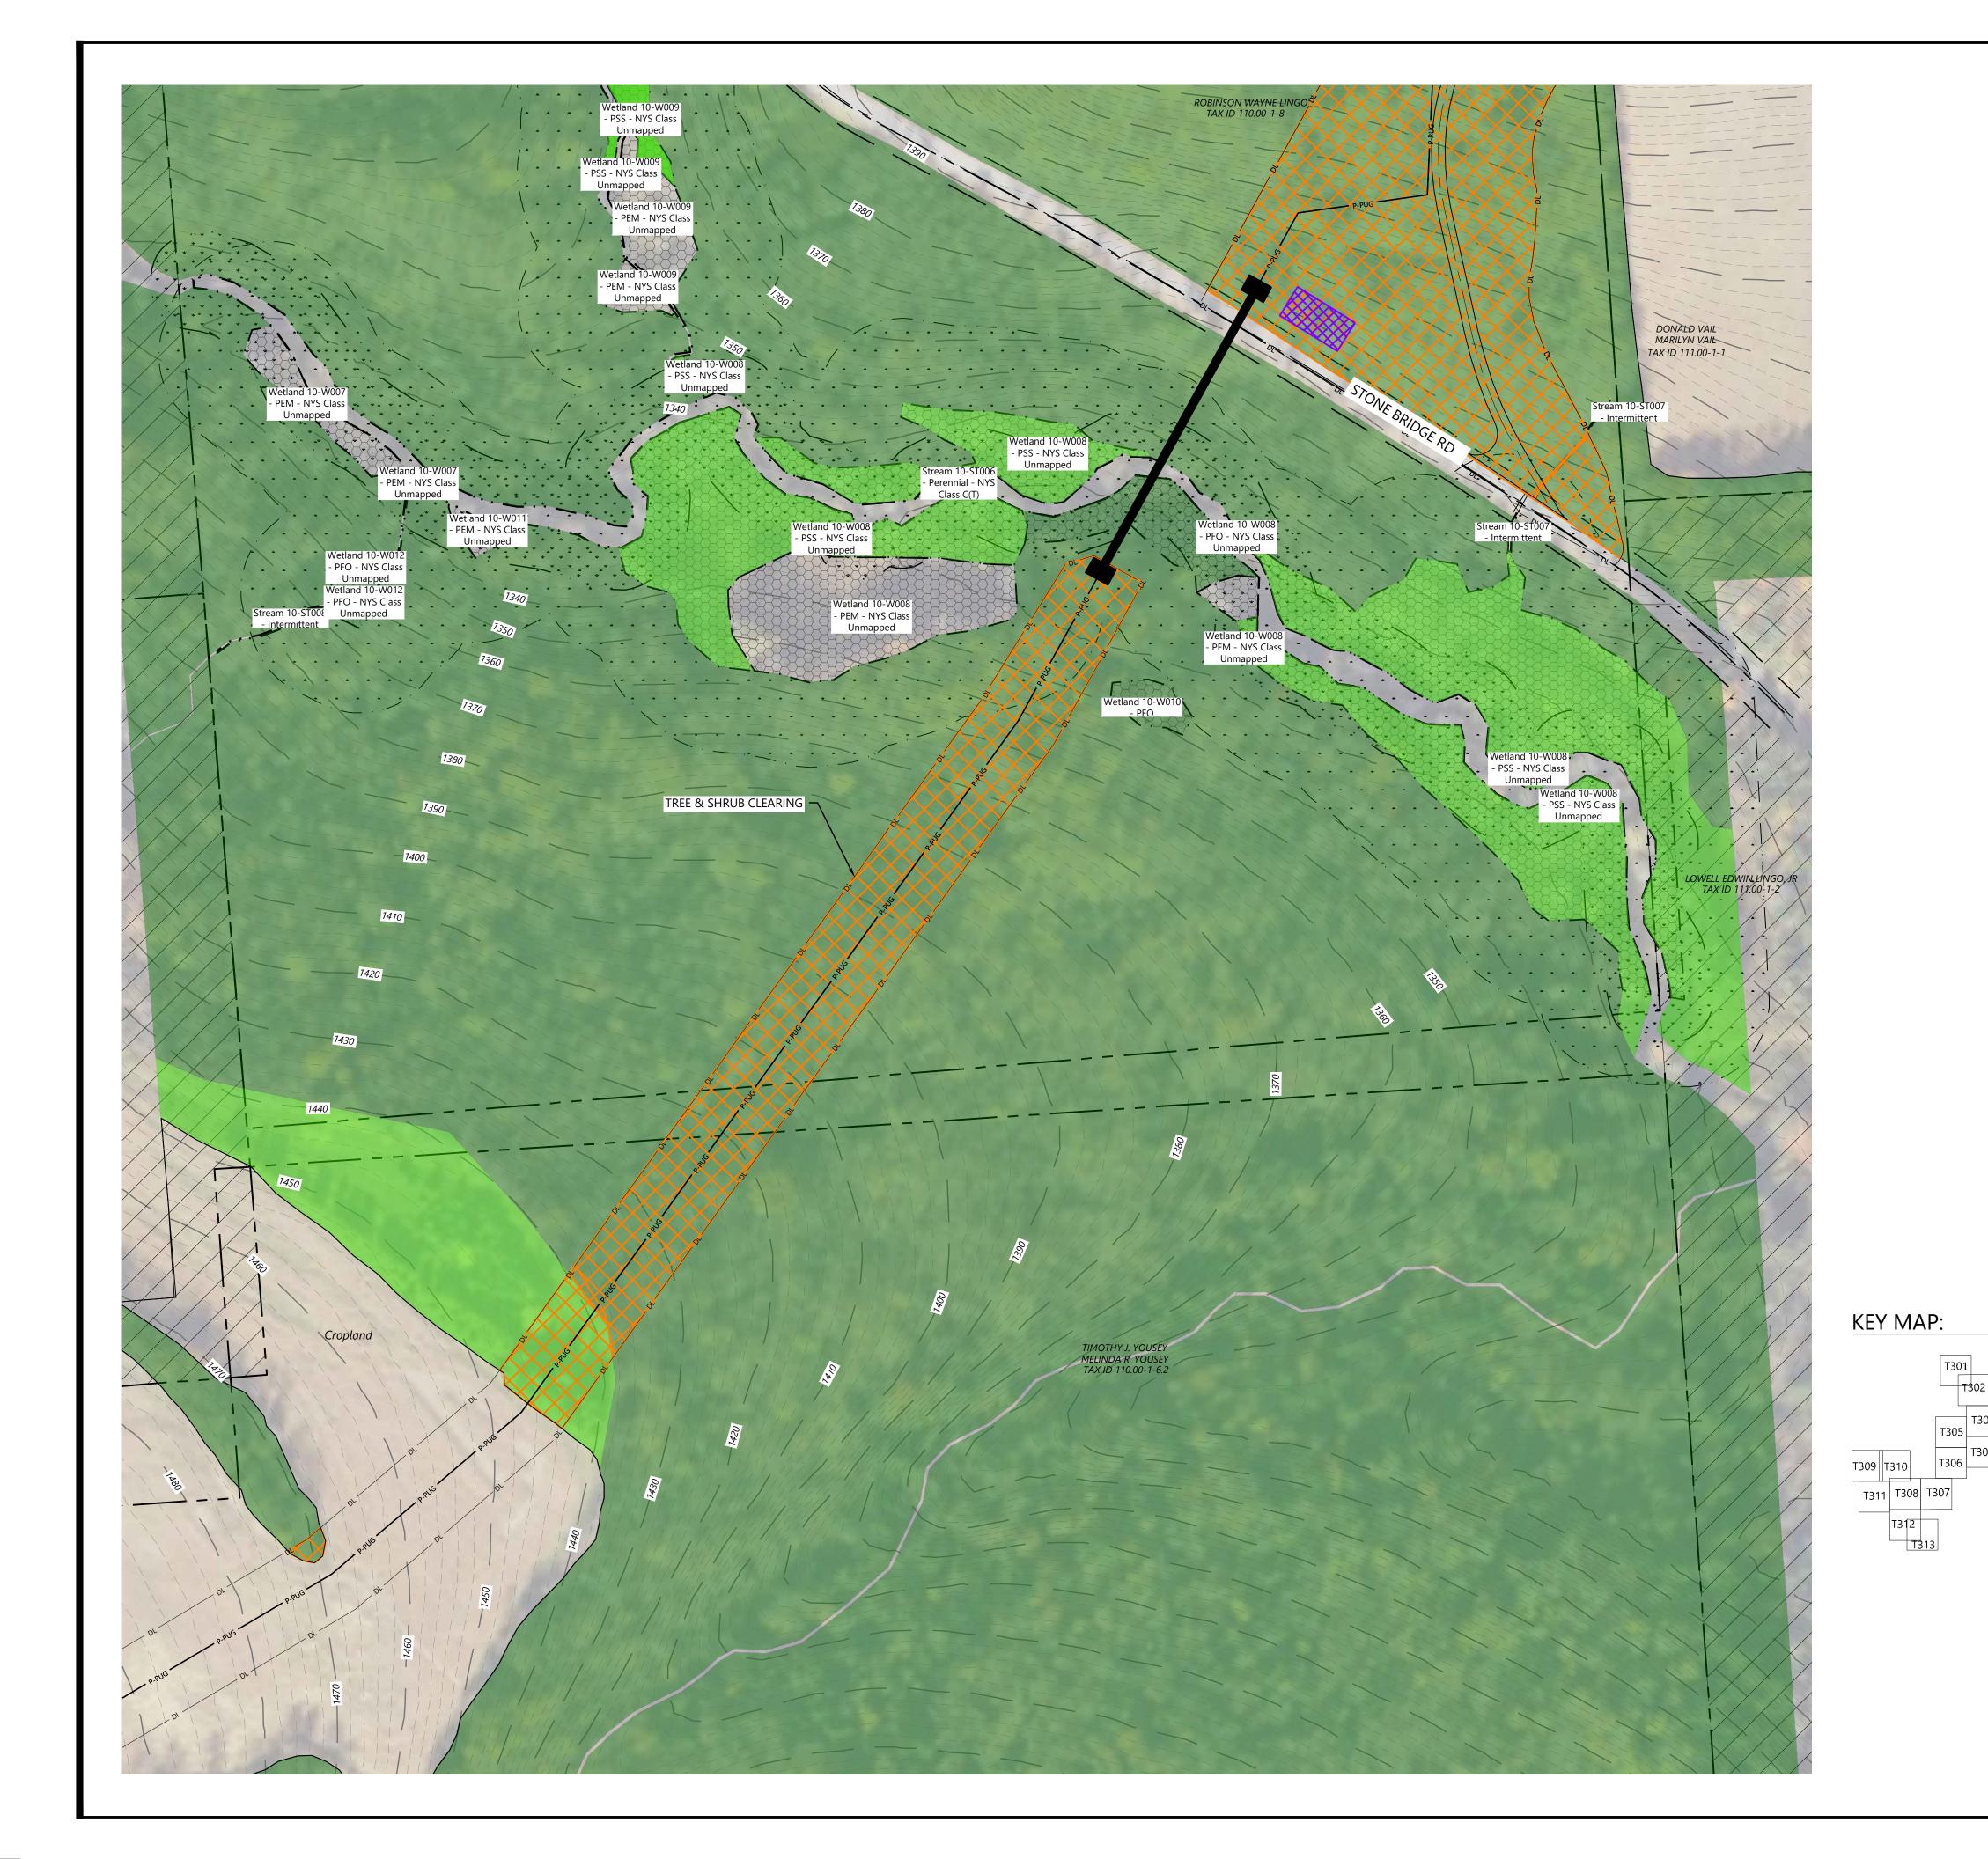

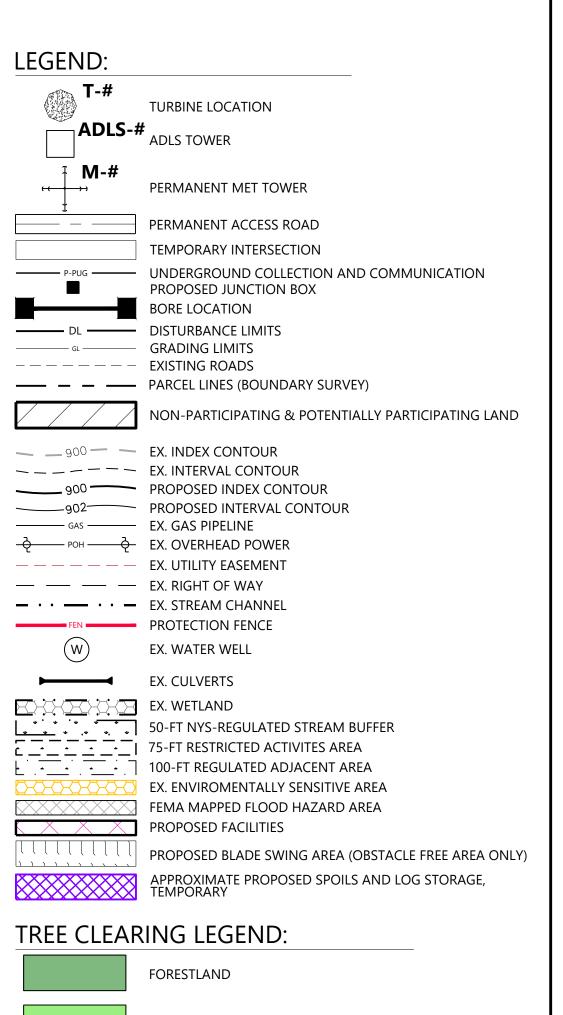

SHRUBLAND TREE & SHRUB CLEARING

1. SIGNIFICANT GROUND DISTURBANCE IS DEFINED AS EXCAVATION OR GRADING MORE THAN 6 INCHES DEEP, GRUBBING OR STUMP REMOVAL, AND TRENCHING WIDER THAN 3 FEET.

- 2. TREES WILL BE FELLED AND CUT TO APPROXIMATE LENGTHS WITHIN THE LIMITS OF DISTURBANCE IN PROXIMITY TO THE PROPOSED LOG STORAGE AREA. FELLED TIMBER WILL BE STACKED IN PLACE UNTIL SUFFICIENT SPACE HAS BEEN CLEARED TO ESTABLISH IDENTIFIED LOG STORAGE AREAS. APPROXIMATE LOG STORAGE AREAS WILL BE FINALIZED BASED ON FIELD CONDITIONS.
- FIELD CONDITIONS.

 3. CONTRACTOR TO MAINTAIN ROAD ACCESS DURING CONSTRUCTION WHEN NOT USING A BORE.
- 4. THE LIMITS OF TREE AND SHRUB CLEARING ARE BASED ON THE ECOLOGICAL COMMUNITY DATA DISCUSSED IN EXHIBIT 11 OF SECTION 95-C APPLICATION. SEE EXHIBIT 11 FOR FURTHER DISCUSSION OF THE ECOLOGICAL COMMUNITY TYPES AND FACILITY'S IMPACTS TO FORESTLAND AND SHRUBLAND.

T322 T323 T324 T325 T326 T327 T328

Hoffman Falls Wind Project

Westwood

Westwood Surveying and Engineering, P.C.

Surveying & Engineering

Phone (952) 937-5150 12701 Whitewater Drive, Suite #300 Fax (952) 937-5822 Minnetonka, MN 55343 Toll Free (888) 937-5150 ww-pc.com

EOR: Alejandro Alvarado, PE

Hoffman Falls Wind LLC

90 State Street

Albany, NY 12207

BY CHK APR

HR HR AL

DATE COMMENT

0 01/26/2024 ISSUE FOR PERMIT

Madison County, New York

Tree Clearing - 20


ISSUE FOR PERMIT


DATE: 01/26/2024

SHEET:

T339

339

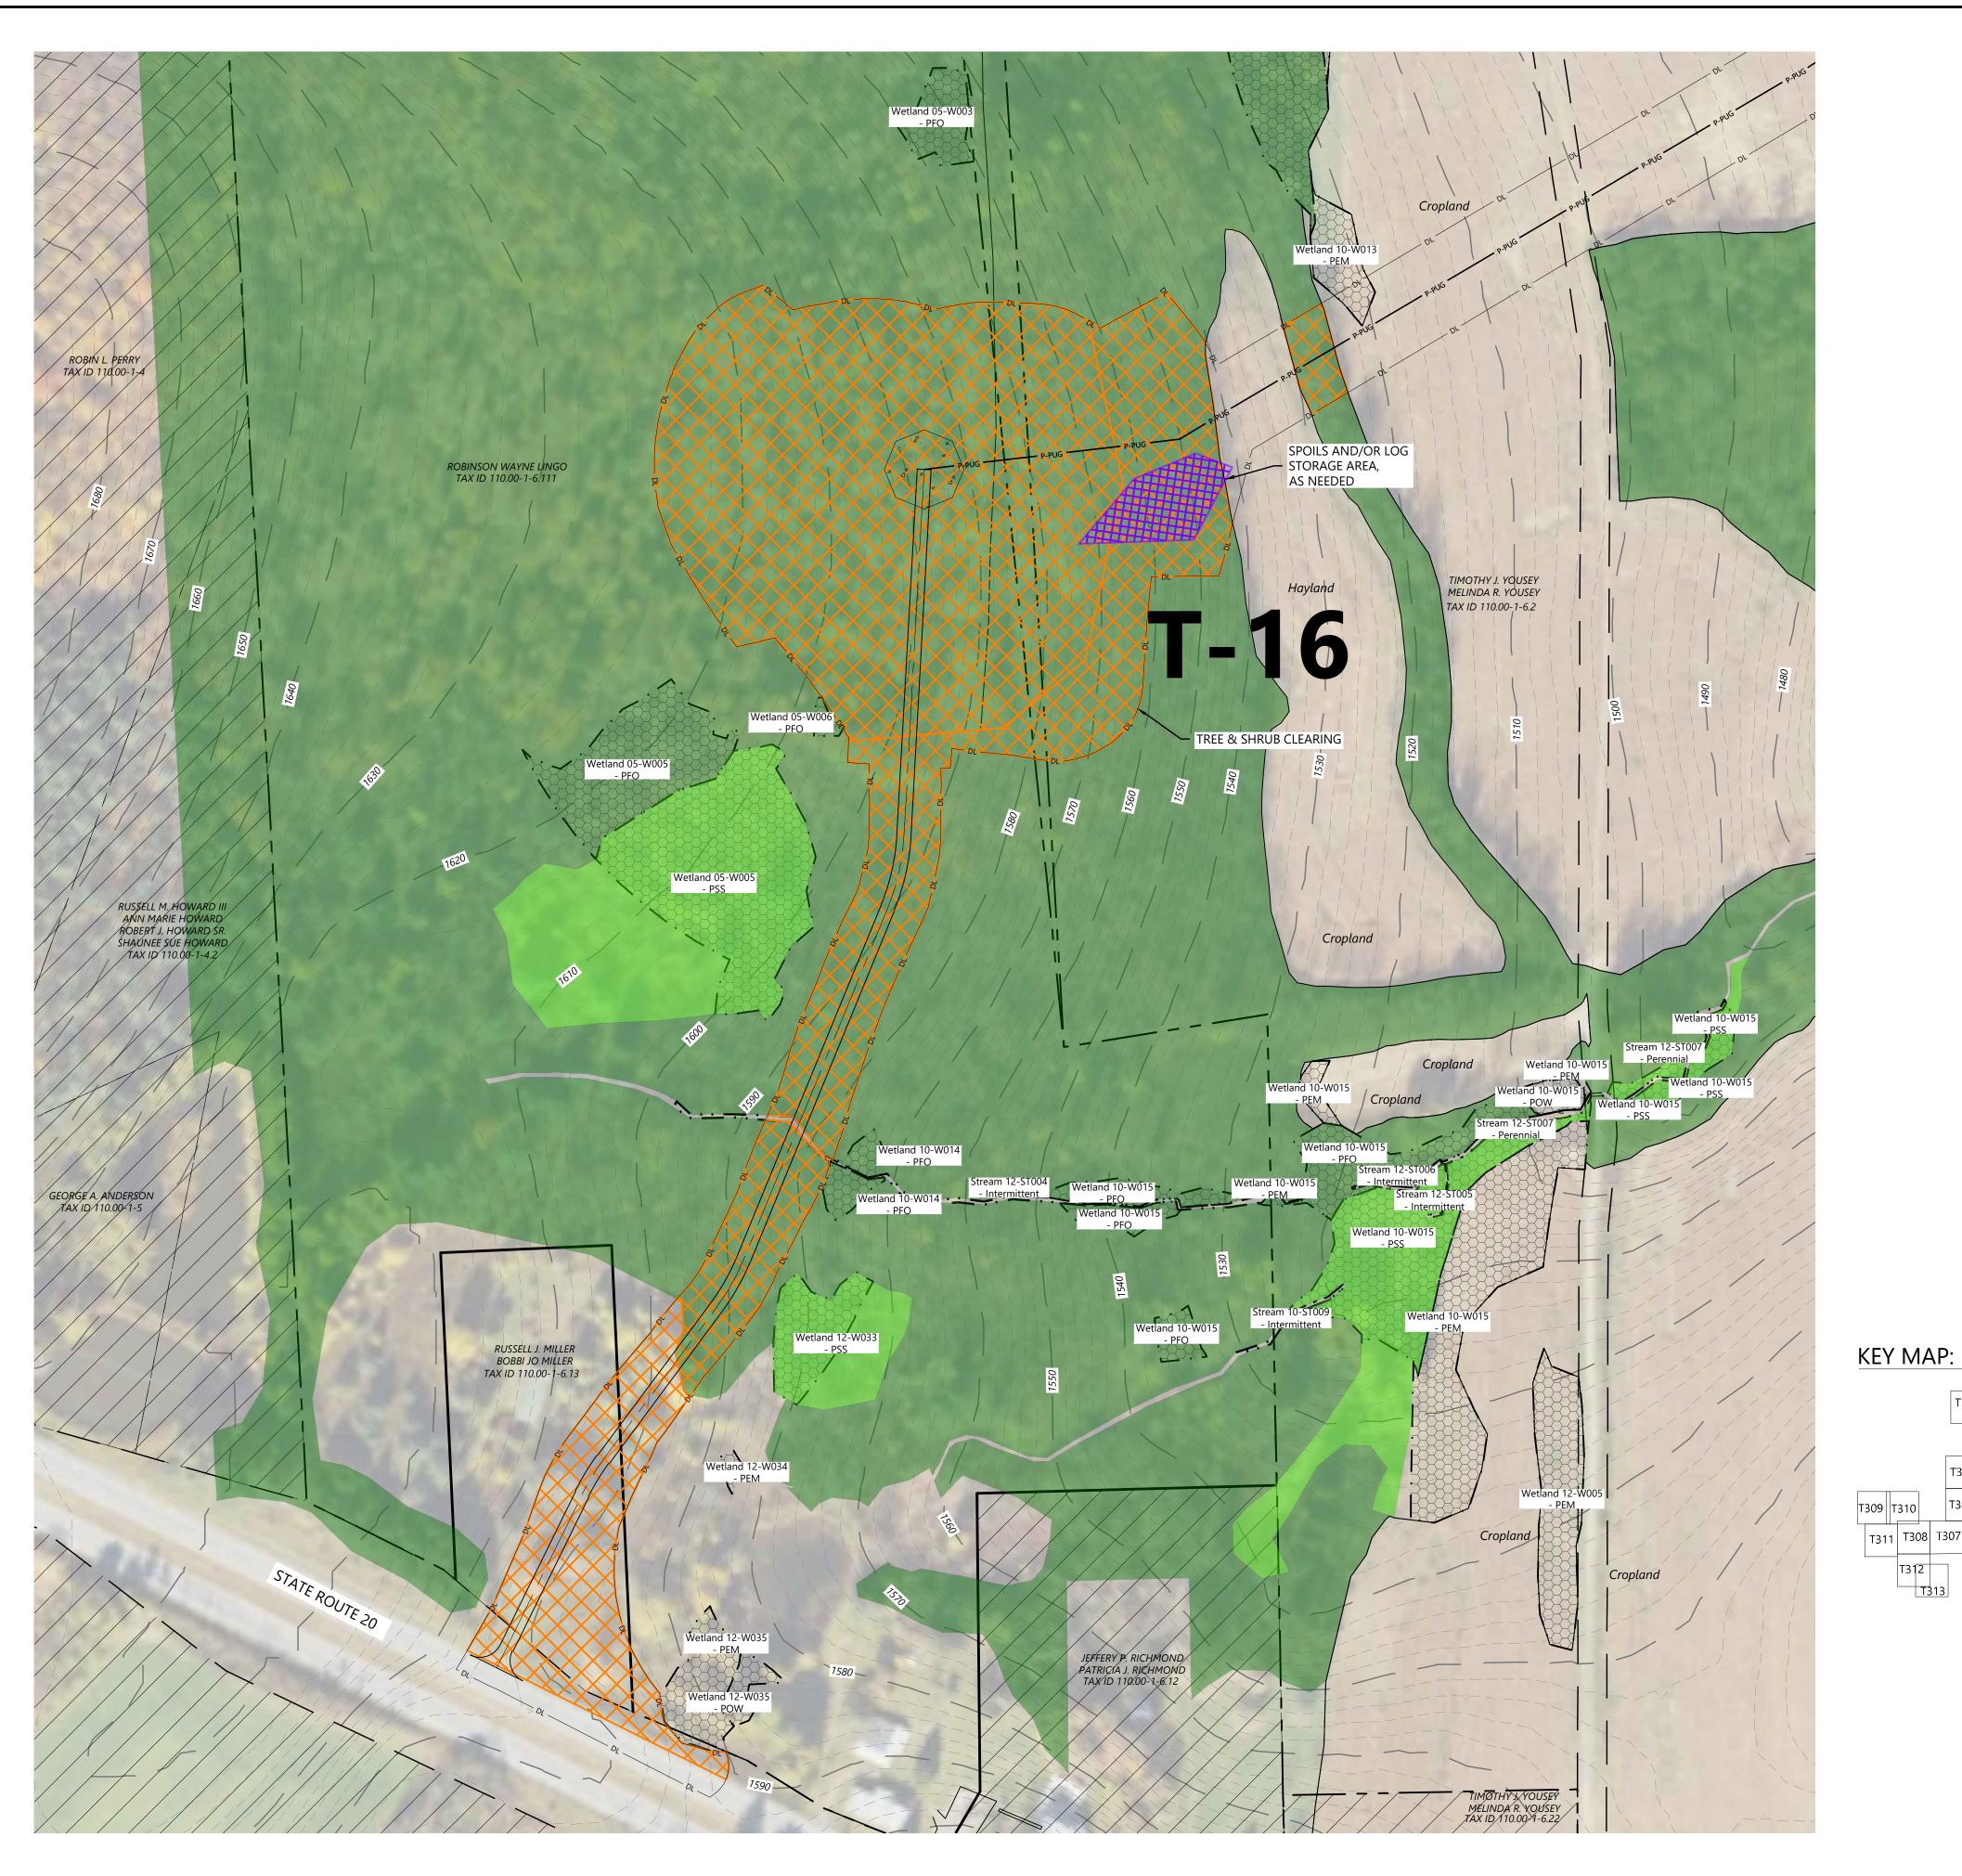

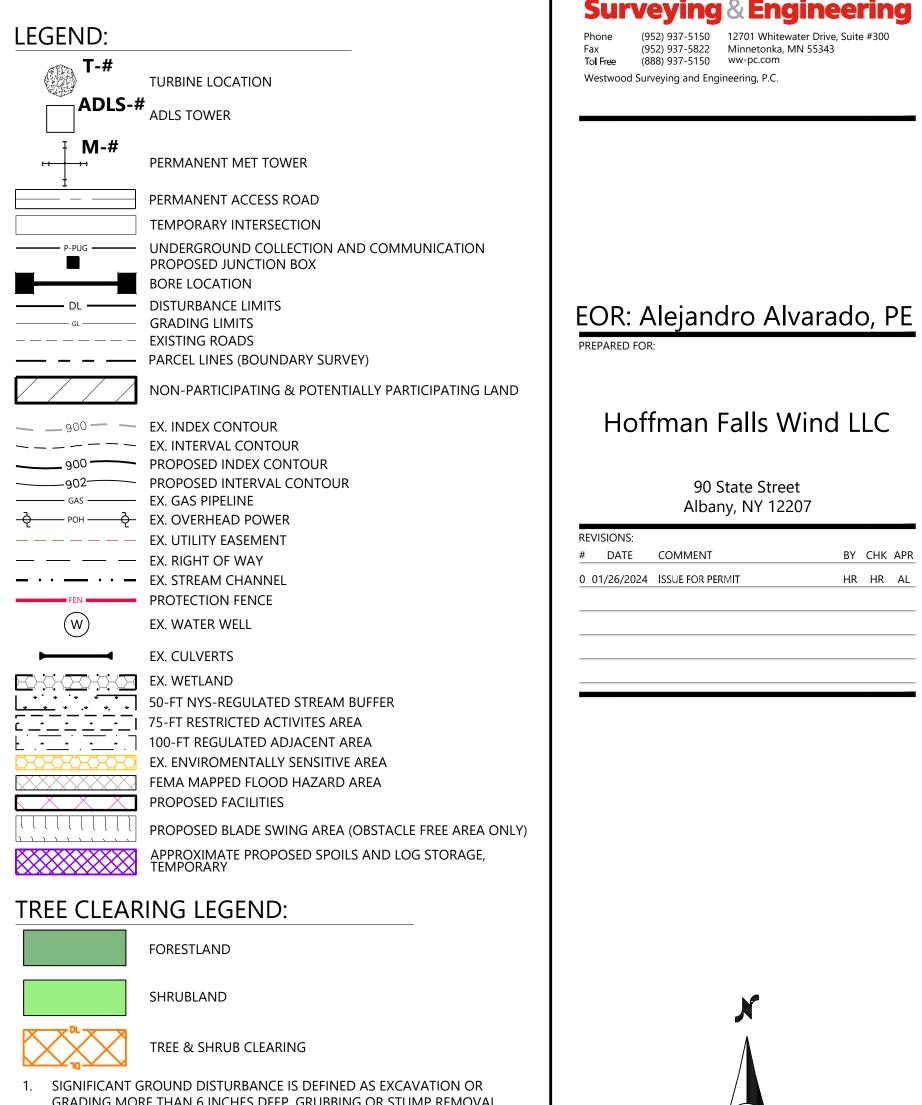

- GRADING MORE THAN 6 INCHES DEEP, GRUBBING OR STUMP REMOVAL AND TRENCHING WIDER THAN 3 FEET.
- 2. TREES WILL BE FELLED AND CUT TO APPROXIMATE LENGTHS WITHIN THE LIMITS OF DISTURBANCE IN PROXIMITY TO THE PROPOSED LOG STORAGE AREA. FELLED TIMBER WILL BE STACKED IN PLACE UNTIL SUFFICIENT SPACE HAS BEEN CLEARED TO ESTABLISH IDENTIFIED LOG STORAGE AREAS. APPROXIMATE LOG STORAGE AREAS WILL BE FINALIZED BASED ON
- FIELD CONDITIONS. 3. CONTRACTOR TO MAINTAIN ROAD ACCESS DURING CONSTRUCTION WHEN NOT USING A BORE.
- 4. THE LIMITS OF TREE AND SHRUB CLEARING ARE BASED ON THE ECOLOGICAL COMMUNITY DATA DISCUSSED IN EXHIBIT 11 OF SECTION 95-C APPLICATION. SEE EXHIBIT 11 FOR FURTHER DISCUSSION OF THE ECOLOGICAL COMMUNITY TYPES AND FACILITY'S IMPACTS TO FORESTLAND AND SHRUBLAND.

Westwood

Westwood Surveying and Engineering, P.C.

Surveying & Engineering

Hoffman Falls Wind LLC

90 State Street

Albany, NY 12207

BY CHK APR

HR HR AL

DATE COMMENT

0 01/26/2024 ISSUE FOR PERMIT

Phone (952) 937-5150 12701 Whitewater Drive, Suite #300 Fax (952) 937-5822 Minnetonka, MN 55343 Toll Free (888) 937-5150 ww-pc.com

T322 T323 T324 T325 T326 T327 T328

Hoffman Falls Wind Project


Madison County, New York

Tree Clearing - T-16

ISSUE FOR PERMIT

01/26/2024



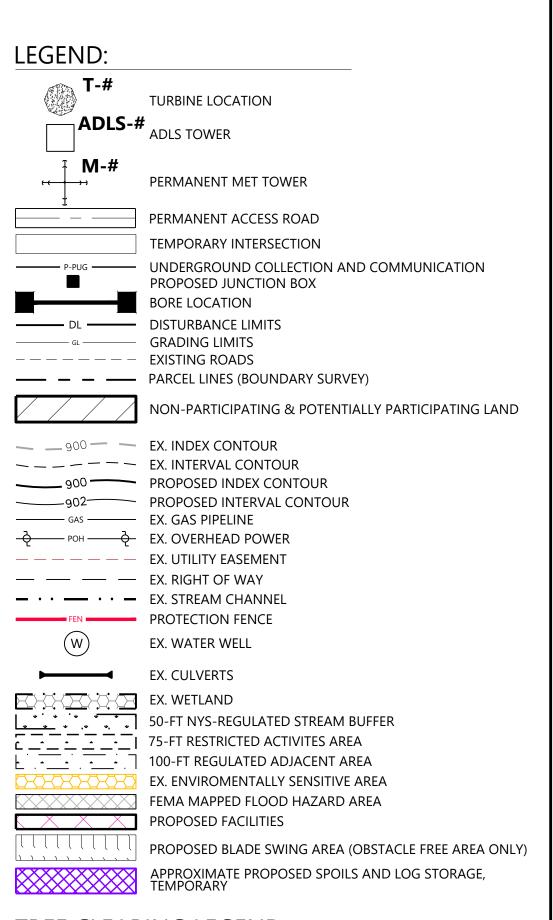

TREE CLEARING LEGEND:



FORESTLAND



TREE & SHRUB CLEARING

- 1. SIGNIFICANT GROUND DISTURBANCE IS DEFINED AS EXCAVATION OR GRADING MORE THAN 6 INCHES DEEP, GRUBBING OR STUMP REMOVAL AND TRENCHING WIDER THAN 3 FEET.
- 2. TREES WILL BE FELLED AND CUT TO APPROXIMATE LENGTHS WITHIN THE LIMITS OF DISTURBANCE IN PROXIMITY TO THE PROPOSED LOG STORAGE AREA. FELLED TIMBER WILL BE STACKED IN PLACE UNTIL SUFFICIENT SPACE HAS BEEN CLEARED TO ESTABLISH IDENTIFIED LOG STORAGE AREAS. APPROXIMATE LOG STORAGE AREAS WILL BE FINALIZED BASED ON FIELD CONDITIONS.
- 3. CONTRACTOR TO MAINTAIN ROAD ACCESS DURING CONSTRUCTION
- WHEN NOT USING A BORE.

7 T322 T323 T324 T325 T326 T327 T328

4. THE LIMITS OF TREE AND SHRUB CLEARING ARE BASED ON THE ECOLOGICAL COMMUNITY DATA DISCUSSED IN EXHIBIT 11 OF SECTION 95-C APPLICATION. SEE EXHIBIT 11 FOR FURTHER DISCUSSION OF THE ECOLOGICAL COMMUNITY TYPES AND FACILITY'S IMPACTS TO FORESTLAND AND SHRUBLAND.

Westwood

Surveying & Engineering


Phone (952) 937-5150 12701 Whitewater Drive, Suite #300 Fax (952) 937-5822 Minnetonka, MN 55343 Toll Free (888) 937-5150 ww-pc.com Westwood Surveying and Engineering, P.C.

EOR: Alejandro Alvarado, PE

Hoffman Falls Wind LLC

90 State Street Albany, NY 12207

E	EVISIONS:				
Ŀ	DATE	COMMENT	BY	CHK	ΑP
)	01/26/2024	ISSUE FOR PERMIT	HR	HR	AL

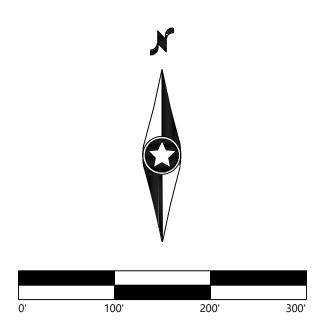

Hoffman Falls Wind Project


Madison County, New York

Tree Clearing - 21

ISSUE FOR PERMIT

01/26/2024 DATE:



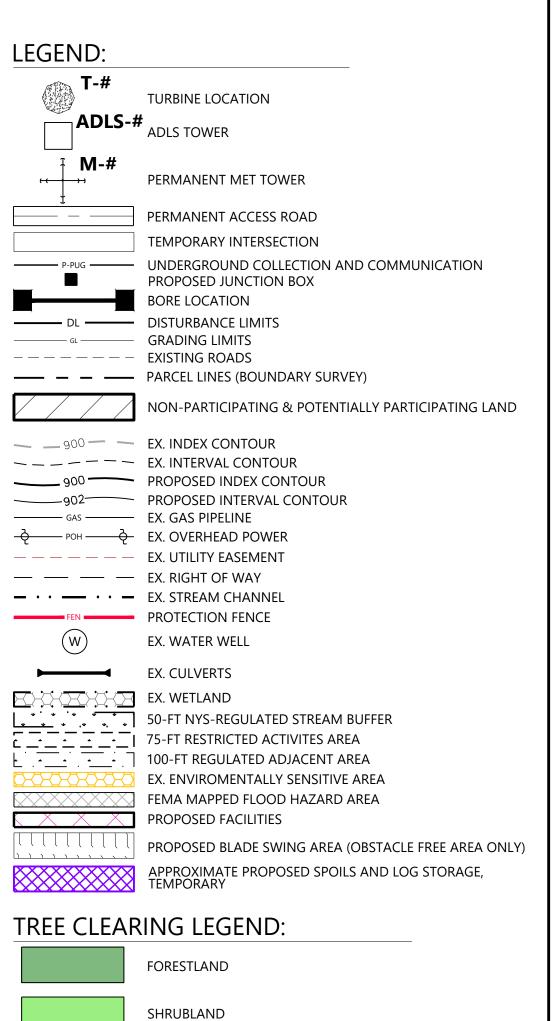

SIGNIFICANT GROUND DISTURBANCE IS DEFINED AS EXCAVATION OR AND TRENCHING WIDER THAN 3 FEET.

TREE & SHRUB CLEARING

- 3. CONTRACTOR TO MAINTAIN ROAD ACCESS DURING CONSTRUCTION
- WHEN NOT USING A BORE.
- 4. THE LIMITS OF TREE AND SHRUB CLEARING ARE BASED ON THE ECOLOGICAL COMMUNITY DATA DISCUSSED IN EXHIBIT 11 OF SECTION 95-C APPLICATION. SEE EXHIBIT 11 FOR FURTHER DISCUSSION OF THE ECOLOGICAL COMMUNITY TYPES AND FACILITY'S IMPACTS TO FORESTLAND AND SHRUBLAND.


Westwood **Surveying & Engineering** Phone (952) 937-5150 12701 Whitewater Drive, Suite #300 Fax (952) 937-5822 Minnetonka, MN 55343 Toll Free (888) 937-5150 ww-pc.com Westwood Surveying and Engineering, P.C.

EOR: Alejandro Alvarado, PE


Hoffman Falls Wind LLC

90 State Street Albany, NY 12207

DATE COMMENT BY CHK APR 0 01/26/2024 ISSUE FOR PERMIT HR HR AL

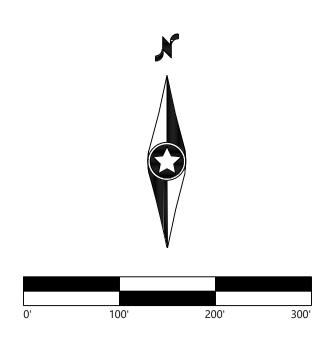

KEY MAP:

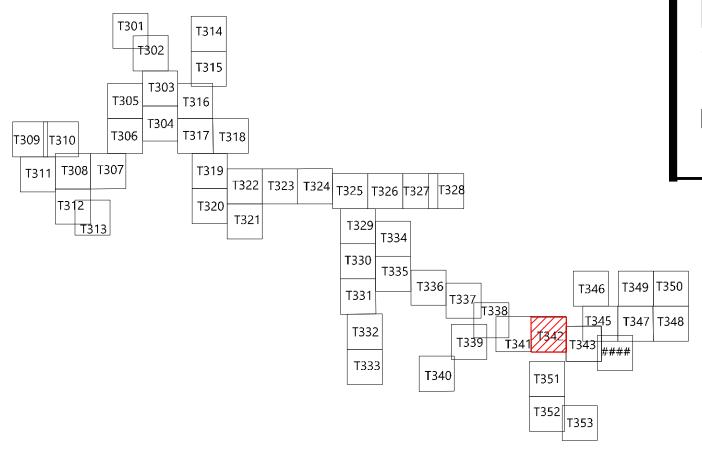

Hoffman Falls Wind Project


Madison County, New York

Tree Clearing - 22

ISSUE FOR PERMIT

01/26/2024



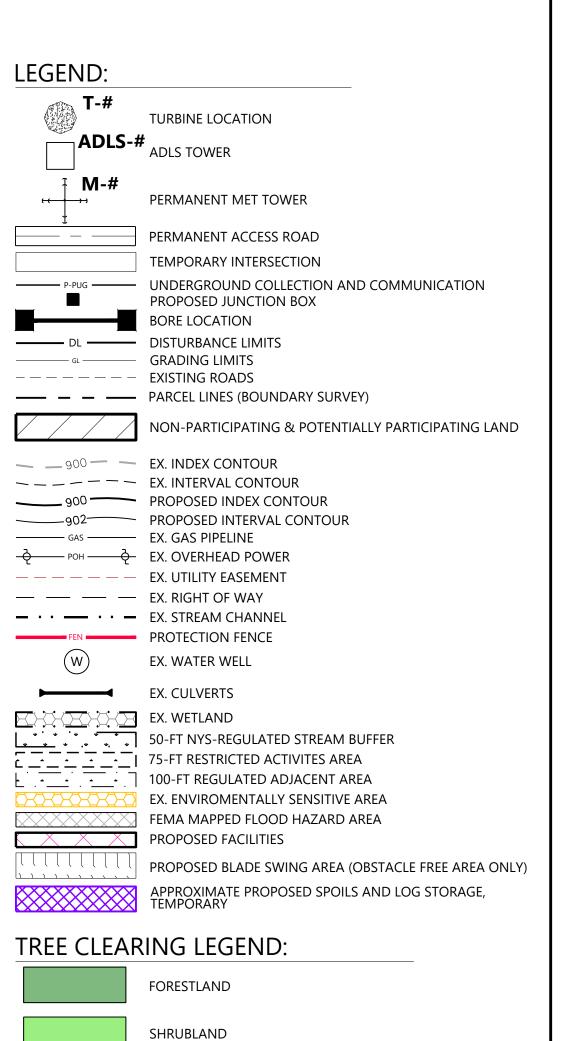

1. SIGNIFICANT GROUND DISTURBANCE IS DEFINED AS EXCAVATION OR GRADING MORE THAN 6 INCHES DEEP, GRUBBING OR STUMP REMOVAL AND TRENCHING WIDER THAN 3 FEET.

TREE & SHRUB CLEARING

- 2. TREES WILL BE FELLED AND CUT TO APPROXIMATE LENGTHS WITHIN THE LIMITS OF DISTURBANCE IN PROXIMITY TO THE PROPOSED LOG STORAGE AREA. FELLED TIMBER WILL BE STACKED IN PLACE UNTIL SUFFICIENT SPACE HAS BEEN CLEARED TO ESTABLISH IDENTIFIED LOG STORAGE AREAS. APPROXIMATE LOG STORAGE AREAS WILL BE FINALIZED BASED ON
- FIELD CONDITIONS. 3. CONTRACTOR TO MAINTAIN ROAD ACCESS DURING CONSTRUCTION WHEN NOT USING A BORE.
- 4. THE LIMITS OF TREE AND SHRUB CLEARING ARE BASED ON THE ECOLOGICAL COMMUNITY DATA DISCUSSED IN EXHIBIT 11 OF SECTION 95-C APPLICATION. SEE EXHIBIT 11 FOR FURTHER DISCUSSION OF THE ECOLOGICAL COMMUNITY TYPES AND FACILITY'S IMPACTS TO FORESTLAND AND SHRUBLAND.

T322 T323 T324 T325 T326 T327 T328

Westwood **Surveying & Engineering** Phone (952) 937-5150 12701 Whitewater Drive, Suite #300 Fax (952) 937-5822 Minnetonka, MN 55343 Toll Free (888) 937-5150 ww-pc.com


Westwood Surveying and Engineering, P.C.

EOR: Alejandro Alvarado, PE

Hoffman Falls Wind LLC

90 State Street Albany, NY 12207

E	EVISIONS:				
Ŀ	DATE	COMMENT	BY	CHK	ΑP
)	01/26/2024	ISSUE FOR PERMIT	HR	HR	AL

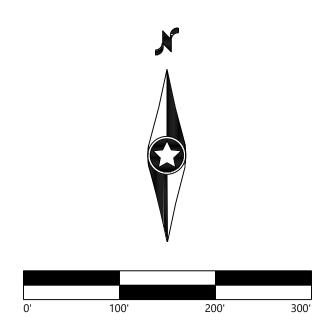

Hoffman Falls Wind Project


Madison County, New York

Tree Clearing - 23

ISSUE FOR PERMIT

01/26/2024 DATE:



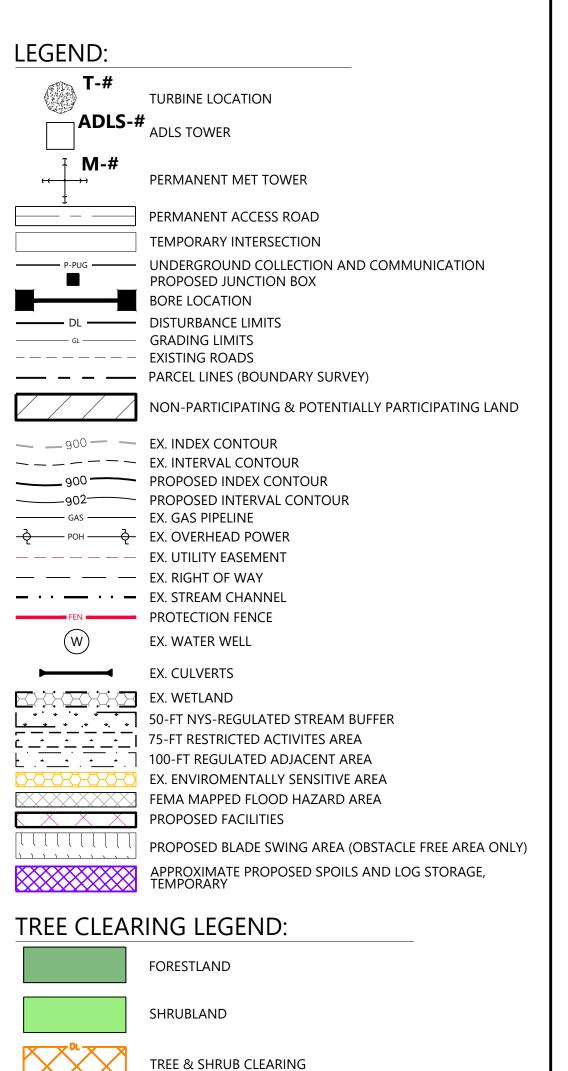

- 1. SIGNIFICANT GROUND DISTURBANCE IS DEFINED AS EXCAVATION OR GRADING MORE THAN 6 INCHES DEEP, GRUBBING OR STUMP REMOVAL, AND TRENCHING WIDER THAN 3 FEET.
- 2. TREES WILL BE FELLED AND CUT TO APPROXIMATE LENGTHS WITHIN THE LIMITS OF DISTURBANCE IN PROXIMITY TO THE PROPOSED LOG STORAGE AREA. FELLED TIMBER WILL BE STACKED IN PLACE UNTIL SUFFICIENT SPACE HAS BEEN CLEARED TO ESTABLISH IDENTIFIED LOG STORAGE AREAS. APPROXIMATE LOG STORAGE AREAS WILL BE FINALIZED BASED ON FIELD CONDITIONS.
- 3. CONTRACTOR TO MAINTAIN ROAD ACCESS DURING CONSTRUCTION
- WHEN NOT USING A BORE.

T322 T323 T324 T325 T326 T327 T328

4. THE LIMITS OF TREE AND SHRUB CLEARING ARE BASED ON THE ECOLOGICAL COMMUNITY DATA DISCUSSED IN EXHIBIT 11 OF SECTION 95-C APPLICATION. SEE EXHIBIT 11 FOR FURTHER DISCUSSION OF THE ECOLOGICAL COMMUNITY TYPES AND FACILITY'S IMPACTS TO FORESTLAND AND SHRUBLAND.


Westwood **Surveying & Engineering** Phone (952) 937-5150 12701 Whitewater Drive, Suite #300 Fax (952) 937-5822 Minnetonka, MN 55343 Toll Free (888) 937-5150 ww-pc.com Westwood Surveying and Engineering, P.C.

EOR: Alejandro Alvarado, PE

Hoffman Falls Wind LLC

90 State Street Albany, NY 12207

E	VISIONS:				
Ŀ	DATE	COMMENT	BY	CHK	API
)	01/26/2024	ISSUE FOR PERMIT	HR	HR	AL

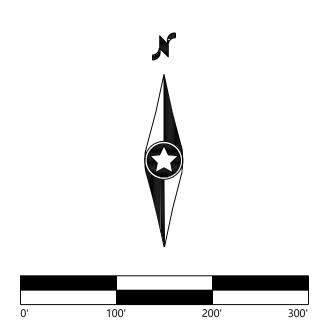

Hoffman Falls Wind Project


Madison County, New York

T344 Tree Clearing -T-20

|--|

01/26/2024 DATE: SHEET:



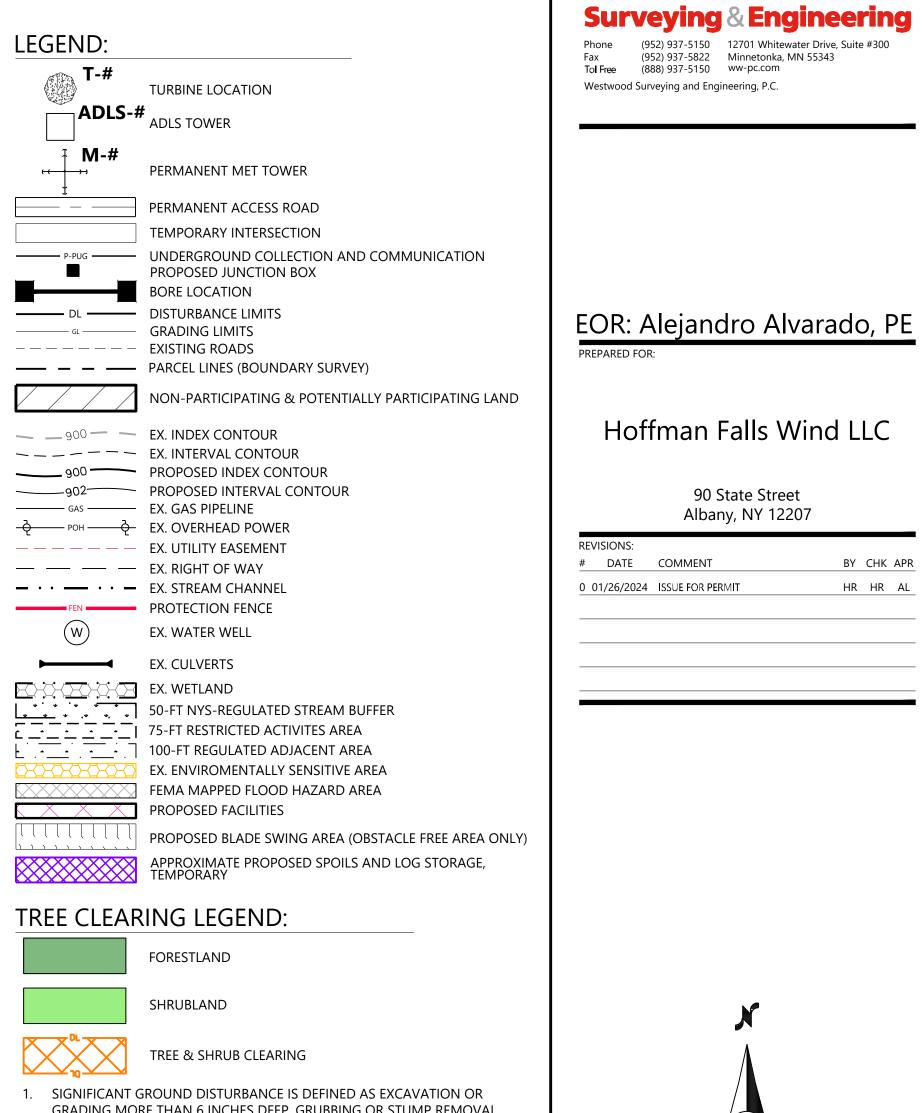

Westwood

Westwood Surveying and Engineering, P.C.

Surveying & Engineering

Hoffman Falls Wind LLC

90 State Street

Albany, NY 12207

BY CHK APR

HR HR AL

DATE COMMENT

0 01/26/2024 ISSUE FOR PERMIT

Phone (952) 937-5150 12701 Whitewater Drive, Suite #300 Fax (952) 937-5822 Minnetonka, MN 55343 Toll Free (888) 937-5150 ww-pc.com

GRADING MORE THAN 6 INCHES DEEP, GRUBBING OR STUMP REMOVAL AND TRENCHING WIDER THAN 3 FEET.

- 2. TREES WILL BE FELLED AND CUT TO APPROXIMATE LENGTHS WITHIN THE LIMITS OF DISTURBANCE IN PROXIMITY TO THE PROPOSED LOG STORAGE AREA. FELLED TIMBER WILL BE STACKED IN PLACE UNTIL SUFFICIENT SPACE HAS BEEN CLEARED TO ESTABLISH IDENTIFIED LOG STORAGE AREAS. APPROXIMATE LOG STORAGE AREAS WILL BE FINALIZED BASED ON FIELD CONDITIONS.
- 3. CONTRACTOR TO MAINTAIN ROAD ACCESS DURING CONSTRUCTION WHEN NOT USING A BORE.
- 4. THE LIMITS OF TREE AND SHRUB CLEARING ARE BASED ON THE ECOLOGICAL COMMUNITY DATA DISCUSSED IN EXHIBIT 11 OF SECTION 95-C APPLICATION. SEE EXHIBIT 11 FOR FURTHER DISCUSSION OF THE ECOLOGICAL COMMUNITY TYPES AND FACILITY'S IMPACTS TO FORESTLAND AND SHRUBLAND.

T322 T323 T324 T325 T326 T327 T328

Hoffman Falls

Madison County, New York

Wind Project

Tree Clearing - T-21

ISSUE FOR PERMIT


DATE:

SHEET:

T345

01/26/2024



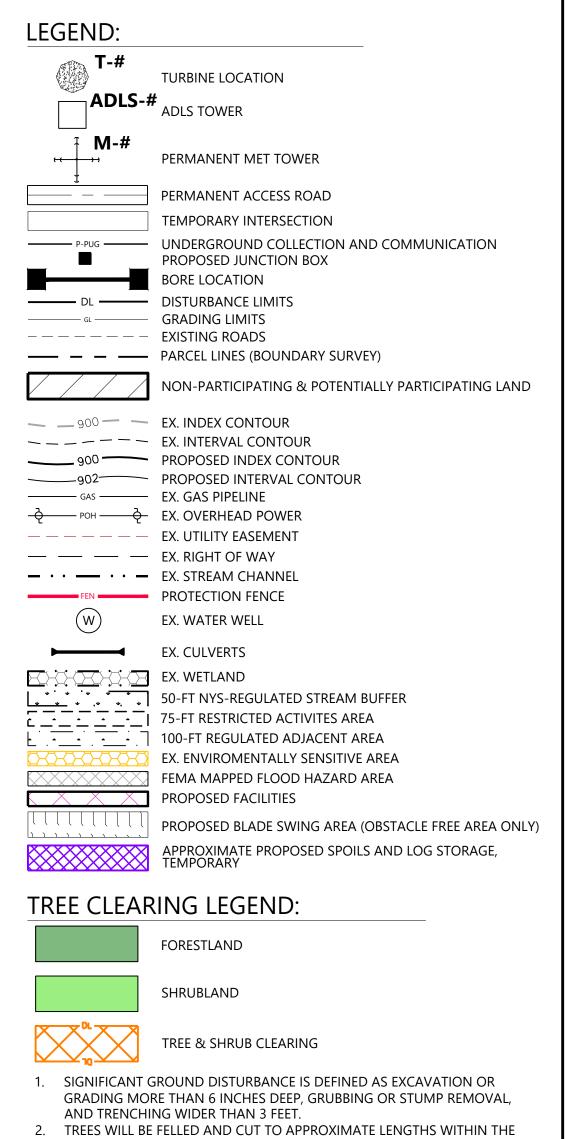

- LIMITS OF DISTURBANCE IN PROXIMITY TO THE PROPOSED LOG STORAGE AREA. FELLED TIMBER WILL BE STACKED IN PLACE UNTIL SUFFICIENT SPACE HAS BEEN CLEARED TO ESTABLISH IDENTIFIED LOG STORAGE AREAS. APPROXIMATE LOG STORAGE AREAS WILL BE FINALIZED BASED ON
- FIELD CONDITIONS. 3. CONTRACTOR TO MAINTAIN ROAD ACCESS DURING CONSTRUCTION WHEN NOT USING A BORE.
- 4. THE LIMITS OF TREE AND SHRUB CLEARING ARE BASED ON THE ECOLOGICAL COMMUNITY DATA DISCUSSED IN EXHIBIT 11 OF SECTION 95-C APPLICATION. SEE EXHIBIT 11 FOR FURTHER DISCUSSION OF THE ECOLOGICAL COMMUNITY TYPES AND FACILITY'S IMPACTS TO FORESTLAND AND SHRUBLAND.

Westwood

Surveying & Engineering


Phone (952) 937-5150 12701 Whitewater Drive, Suite #300 Fax (952) 937-5822 Minnetonka, MN 55343 Toll Free (888) 937-5150 ww-pc.com Westwood Surveying and Engineering, P.C.

EOR: Alejandro Alvarado, PE


Hoffman Falls Wind LLC

90 State Street Albany, NY 12207

RE	EVISIONS:	COMMENT	DV	СНК	A DD
#	DATE	COMMENT	Dī	СПК	APK
0	01/26/2024	ISSUE FOR PERMIT	HR	HR	AL

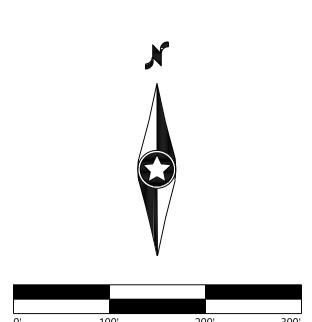

KEY MAP:

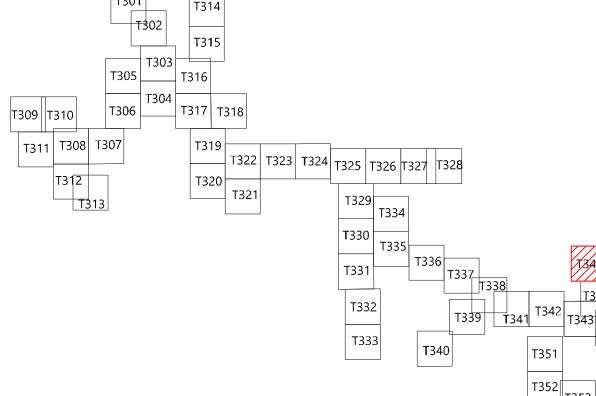

Hoffman Falls Wind Project


Madison County, New York

Tree Clearing - T-19

ISSUE FOR PERMIT

01/26/2024



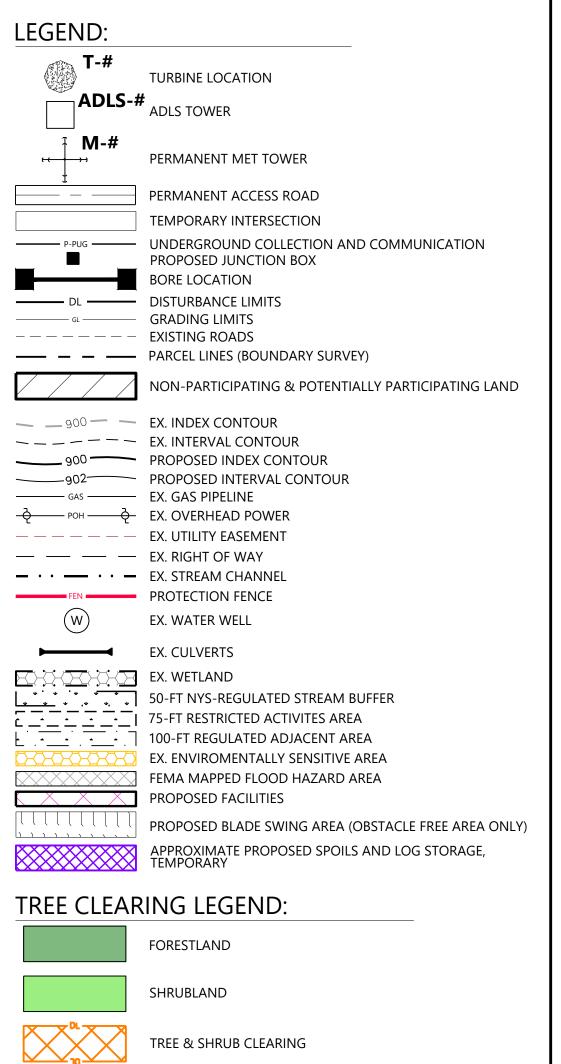

1. SIGNIFICANT GROUND DISTURBANCE IS DEFINED AS EXCAVATION OR GRADING MORE THAN 6 INCHES DEEP, GRUBBING OR STUMP REMOVAL AND TRENCHING WIDER THAN 3 FEET.

- 2. TREES WILL BE FELLED AND CUT TO APPROXIMATE LENGTHS WITHIN THE LIMITS OF DISTURBANCE IN PROXIMITY TO THE PROPOSED LOG STORAGE AREA. FELLED TIMBER WILL BE STACKED IN PLACE UNTIL SUFFICIENT SPACE HAS BEEN CLEARED TO ESTABLISH IDENTIFIED LOG STORAGE AREAS. APPROXIMATE LOG STORAGE AREAS WILL BE FINALIZED BASED ON FIELD CONDITIONS.
- 3. CONTRACTOR TO MAINTAIN ROAD ACCESS DURING CONSTRUCTION
- WHEN NOT USING A BORE.


T322 T323 T324 T325 T326 T327 T328

4. THE LIMITS OF TREE AND SHRUB CLEARING ARE BASED ON THE ECOLOGICAL COMMUNITY DATA DISCUSSED IN EXHIBIT 11 OF SECTION 95-C APPLICATION. SEE EXHIBIT 11 FOR FURTHER DISCUSSION OF THE ECOLOGICAL COMMUNITY TYPES AND FACILITY'S IMPACTS TO FORESTLAND AND SHRUBLAND.

Westwood **Surveying & Engineering** Phone (952) 937-5150 12701 Whitewater Drive, Suite #300 Fax (952) 937-5822 Minnetonka, MN 55343 Toll Free (888) 937-5150 ww-pc.com Westwood Surveying and Engineering, P.C. EOR: Alejandro Alvarado, PE Hoffman Falls Wind LLC

90 State Street Albany, NY 12207

DATE COMMENT BY CHK APR 0 01/26/2024 ISSUE FOR PERMIT HR HR AL

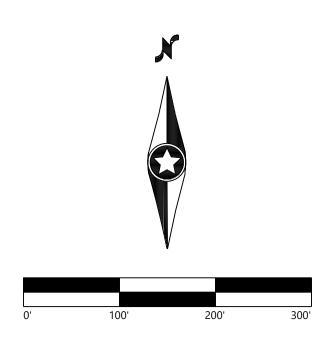

Hoffman Falls Wind Project


Madison County, New York


Tree Clearing - 24

ISSUE FOR PERMIT

01/26/2024 DATE:

SHEET:

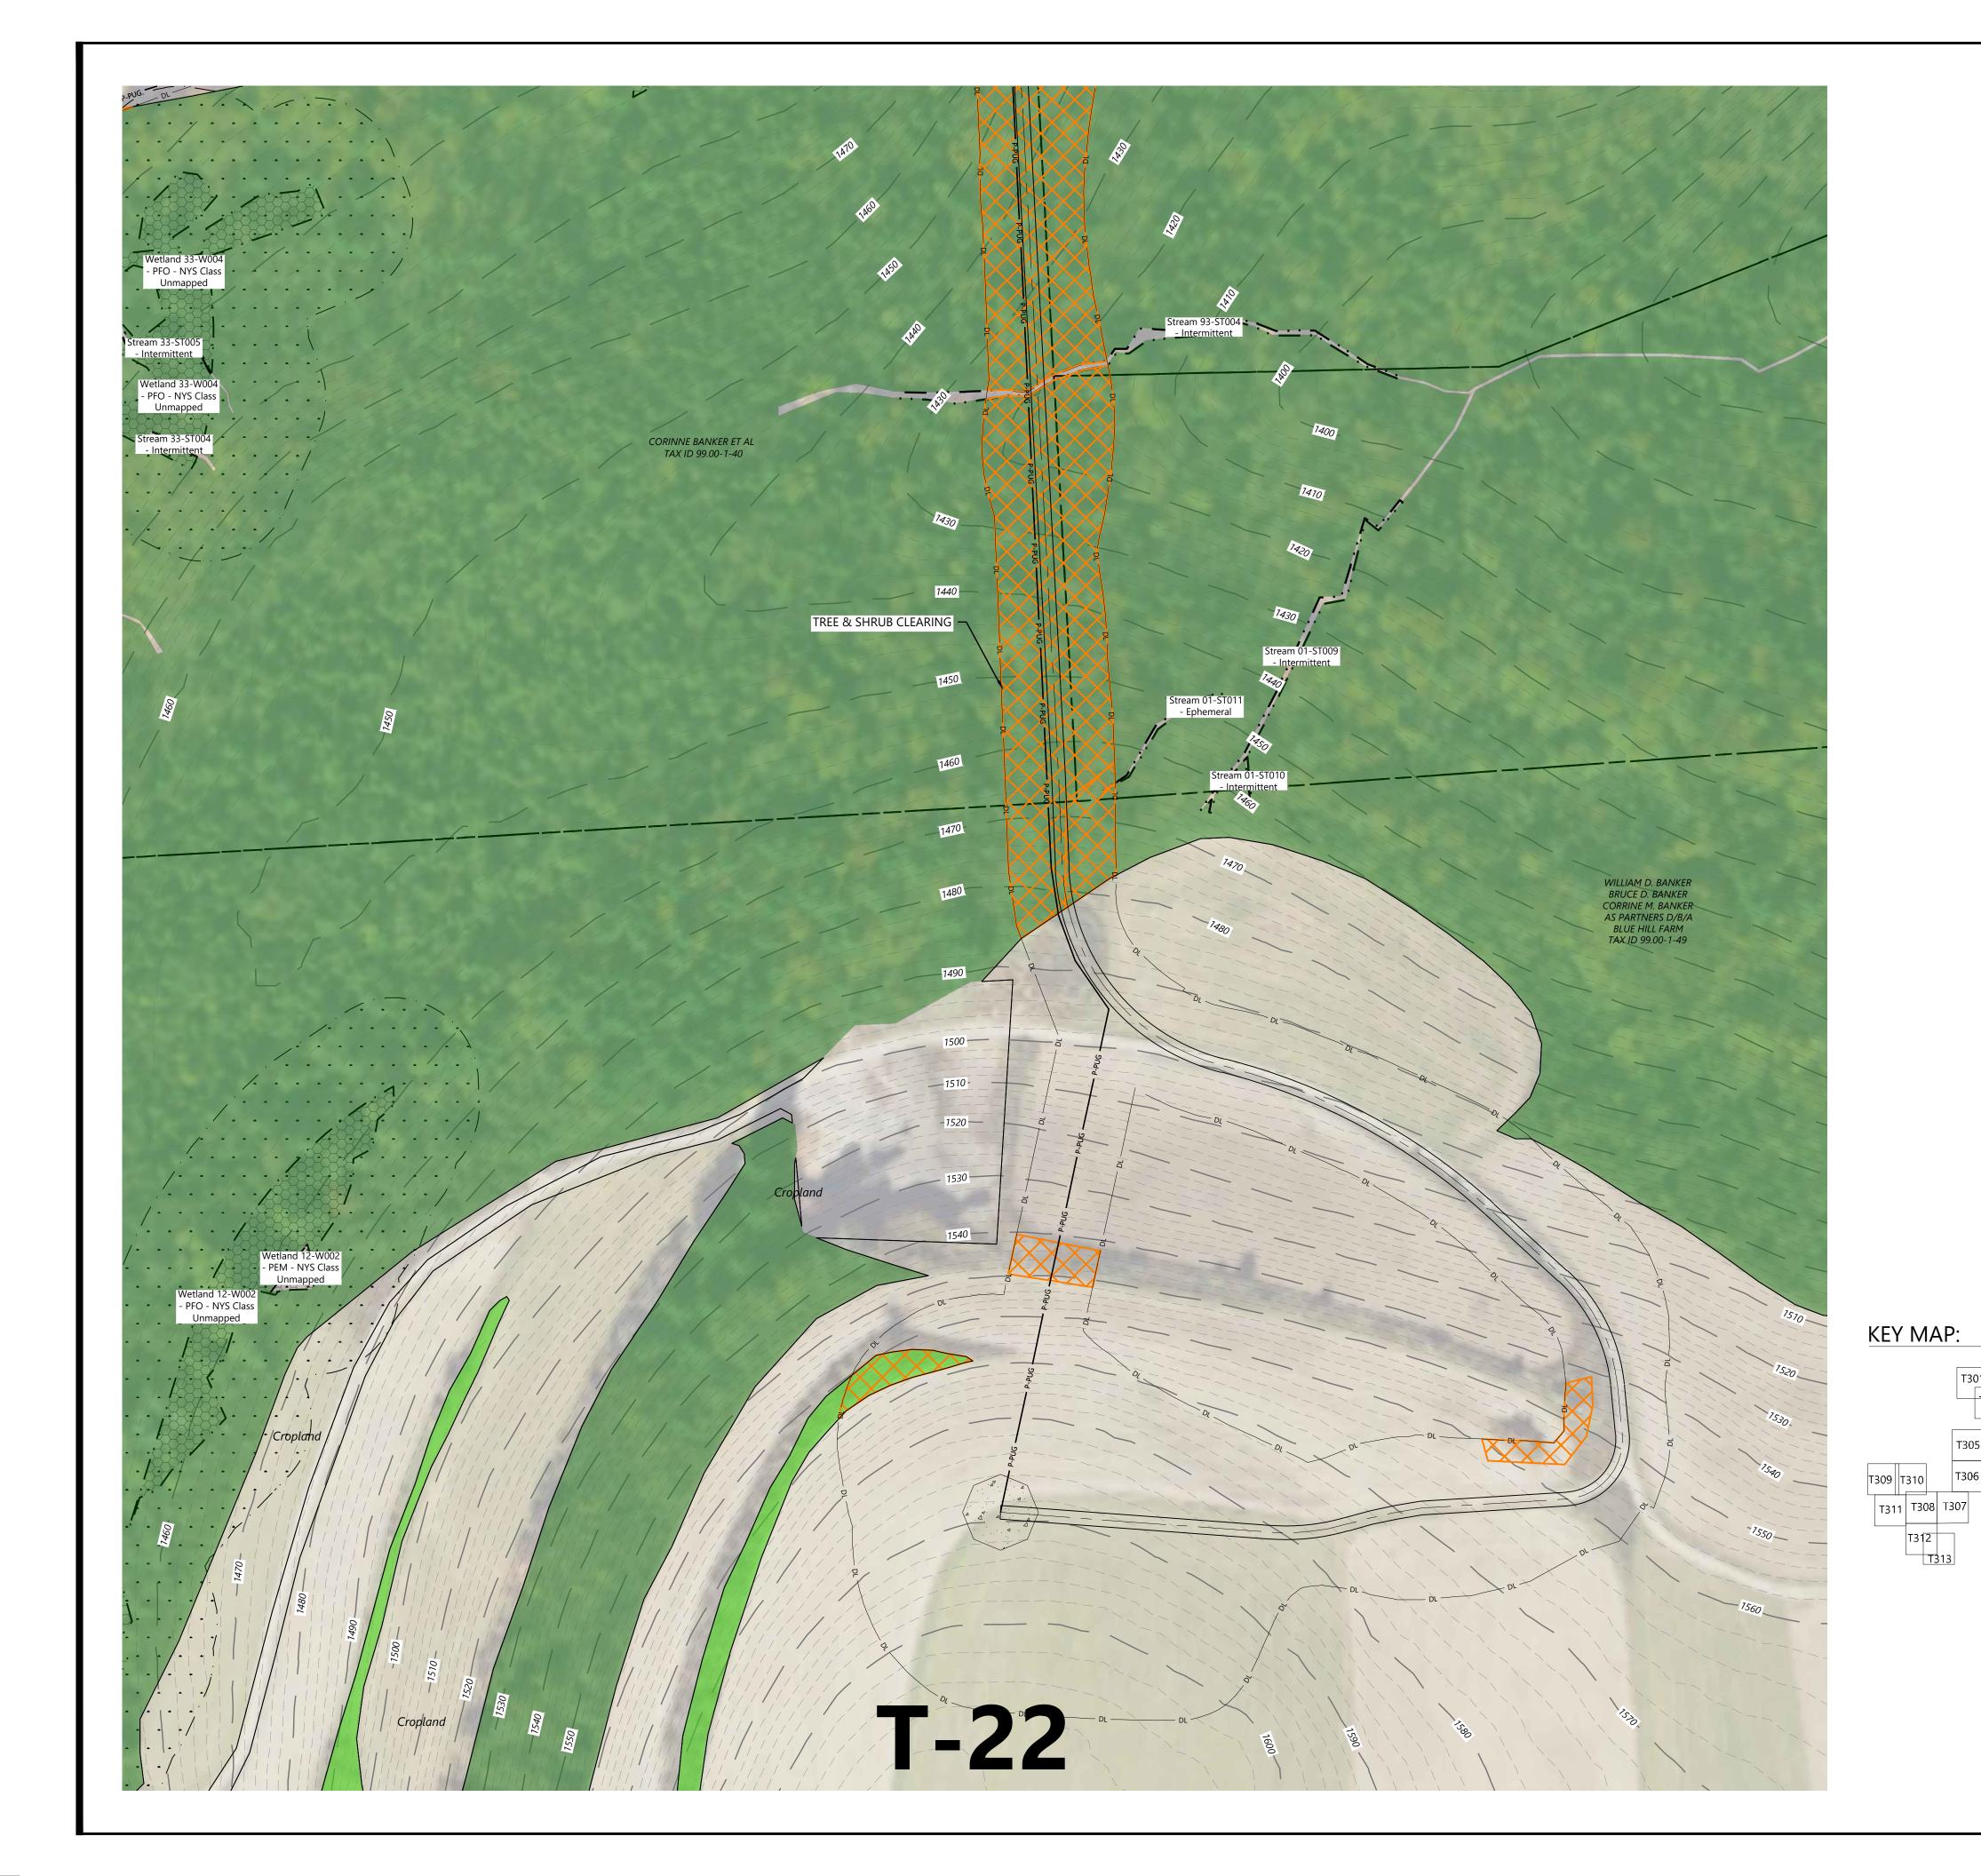

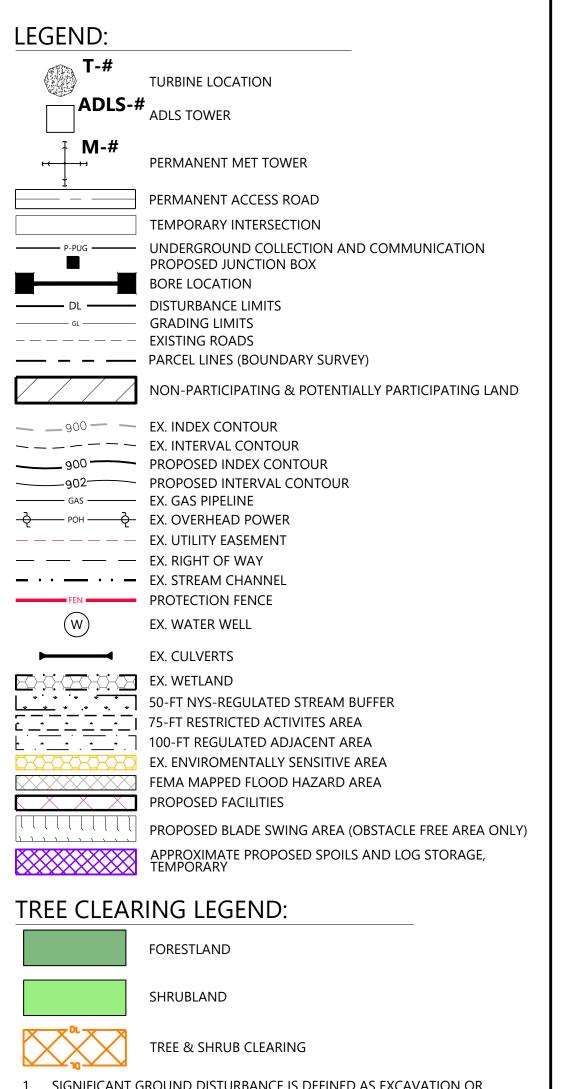

- 1. SIGNIFICANT GROUND DISTURBANCE IS DEFINED AS EXCAVATION OR GRADING MORE THAN 6 INCHES DEEP, GRUBBING OR STUMP REMOVAL AND TRENCHING WIDER THAN 3 FEET.
- 2. TREES WILL BE FELLED AND CUT TO APPROXIMATE LENGTHS WITHIN THE AREA. FELLED TIMBER WILL BE STACKED IN PLACE UNTIL SUFFICIENT SPACE HAS BEEN CLEARED TO ESTABLISH IDENTIFIED LOG STORAGE AREAS. APPROXIMATE LOG STORAGE AREAS WILL BE FINALIZED BASED ON FIELD CONDITIONS.
- 3. CONTRACTOR TO MAINTAIN ROAD ACCESS DURING CONSTRUCTION
- WHEN NOT USING A BORE.
 THE LIMITS OF TREE AND SHRUB CLEARING ARE BASED ON THE ECOLOGICAL COMMUNITY DATA DISCUSSED IN EXHIBIT 11 OF SECTION 95-C APPLICATION. SEE EXHIBIT 11 FOR FURTHER DISCUSSION OF THE ECOLOGICAL COMMUNITY TYPES AND FACILITY'S IMPACTS TO FORESTLAND AND SHRUBLAND.

T322 T323 T324 T325 T326 T327 T328

Westwood **Surveying & Engineering**


Phone (952) 937-5150 12701 Whitewater Drive, Suite #300 Fax (952) 937-5822 Minnetonka, MN 55343 Toll Free (888) 937-5150 ww-pc.com Westwood Surveying and Engineering, P.C.

EOR: Alejandro Alvarado, PE

Hoffman Falls Wind LLC

90 State Street Albany, NY 12207

E	EVISIONS:				
Ŀ	DATE	COMMENT	BY	CHK	ΑP
)	01/26/2024	ISSUE FOR PERMIT	HR	HR	AL

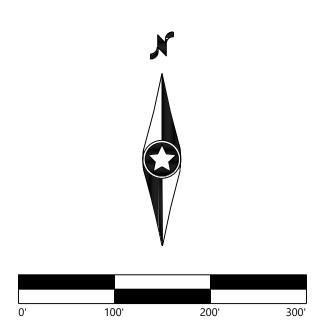

Hoffman Falls Wind Project


Madison County, New York

Tree Clearing - T-22

ISSUE FOR PERMIT

01/26/2024



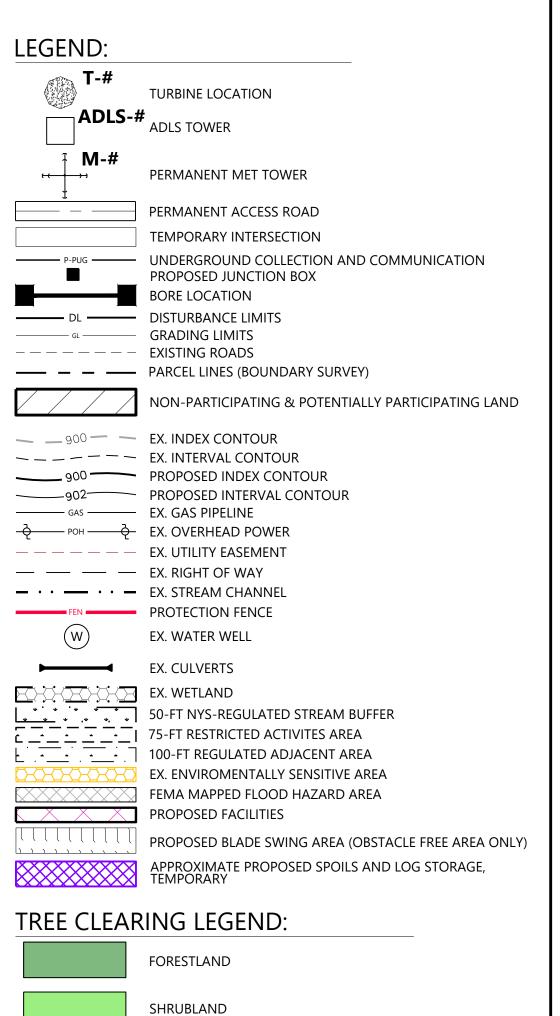

1. SIGNIFICANT GROUND DISTURBANCE IS DEFINED AS EXCAVATION OR GRADING MORE THAN 6 INCHES DEEP, GRUBBING OR STUMP REMOVAL, AND TRENCHING WIDER THAN 3 FEET.

TREE & SHRUB CLEARING

- 2. TREES WILL BE FELLED AND CUT TO APPROXIMATE LENGTHS WITHIN THE LIMITS OF DISTURBANCE IN PROXIMITY TO THE PROPOSED LOG STORAGE AREA. FELLED TIMBER WILL BE STACKED IN PLACE UNTIL SUFFICIENT SPACE HAS BEEN CLEARED TO ESTABLISH IDENTIFIED LOG STORAGE AREAS. APPROXIMATE LOG STORAGE AREAS WILL BE FINALIZED BASED ON
- FIELD CONDITIONS. 3. CONTRACTOR TO MAINTAIN ROAD ACCESS DURING CONSTRUCTION
- WHEN NOT USING A BORE. 4. THE LIMITS OF TREE AND SHRUB CLEARING ARE BASED ON THE ECOLOGICAL COMMUNITY DATA DISCUSSED IN EXHIBIT 11 OF SECTION 95-C APPLICATION. SEE EXHIBIT 11 FOR FURTHER DISCUSSION OF THE ECOLOGICAL COMMUNITY TYPES AND FACILITY'S IMPACTS TO FORESTLAND AND SHRUBLAND.

T322 T323 T324 T325 T326 T327 T328

Westwood

Surveying & Engineering


Phone (952) 937-5150 12701 Whitewater Drive, Suite #300 Fax (952) 937-5822 Minnetonka, MN 55343 Toll Free (888) 937-5150 ww-pc.com Westwood Surveying and Engineering, P.C.

EOR: Alejandro Alvarado, PE

Hoffman Falls Wind LLC

90 State Street Albany, NY 12207

E	EVISIONS:							
Ŀ	DATE	COMMENT		BY	СНК	ΑP		
)	01/26/2024	ISSUE FOR PERMIT		HR	HR	AL		

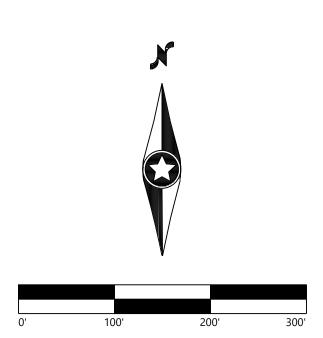

Hoffman Falls Wind Project


Madison County, New York

Tree Clearing - 25

ISSUE FOR PERMIT

01/26/2024 DATE:



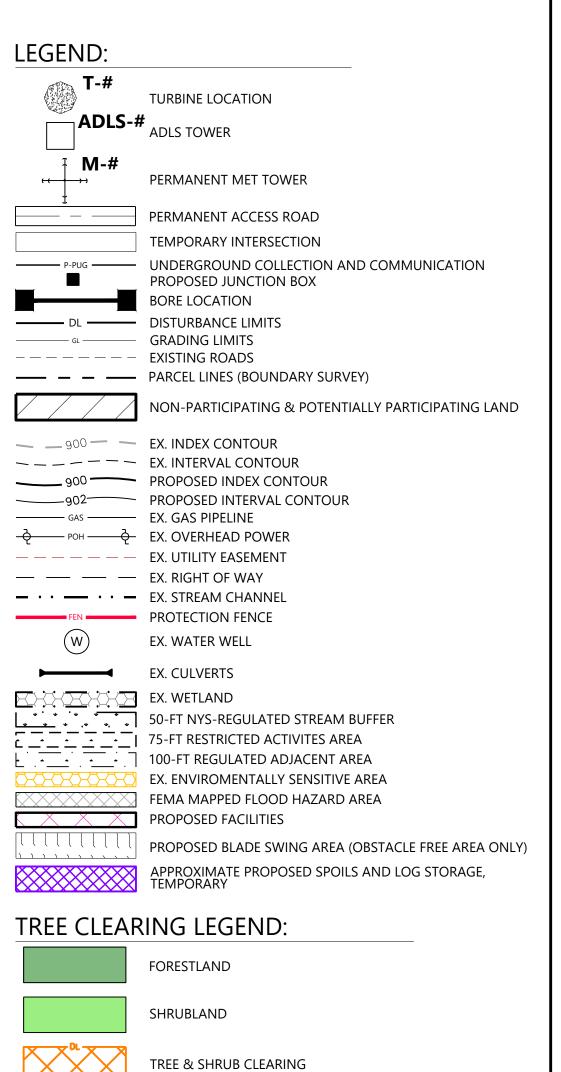

- SIGNIFICANT GROUND DISTURBANCE IS DEFINED AS EXCAVATION OR GRADING MORE THAN 6 INCHES DEEP, GRUBBING OR STUMP REMOVAL, AND TRENCHING WIDER THAN 3 FEET.
- 2. TREES WILL BE FELLED AND CUT TO APPROXIMATE LENGTHS WITHIN THE LIMITS OF DISTURBANCE IN PROXIMITY TO THE PROPOSED LOG STORAGE AREA. FELLED TIMBER WILL BE STACKED IN PLACE UNTIL SUFFICIENT SPACE HAS BEEN CLEARED TO ESTABLISH IDENTIFIED LOG STORAGE AREAS. APPROXIMATE LOG STORAGE AREAS WILL BE FINALIZED BASED ON FIELD CONDITIONS
- FIELD CONDITIONS.

 3. CONTRACTOR TO MAINTAIN ROAD ACCESS DURING CONSTRUCTION WHEN NOT USING A BORE.
- 4. THE LIMITS OF TREE AND SHRUB CLEARING ARE BASED ON THE ECOLOGICAL COMMUNITY DATA DISCUSSED IN EXHIBIT 11 OF SECTION 95-C APPLICATION. SEE EXHIBIT 11 FOR FURTHER DISCUSSION OF THE ECOLOGICAL COMMUNITY TYPES AND FACILITY'S IMPACTS TO FORESTLAND AND SHRUBLAND.

T322 T323 T324 T325 T326 T327 T328


Westwood Surveying & Engineering Phone (952) 937-5150 12701 Whitewater Drive, Suite #300 Fax (952) 937-5822 Minnetonka, MN 55343 Toll Free (888) 937-5150 ww-pc.com Westwood Surveying and Engineering, P.C.

EOR: Alejandro Alvarado, PE

Hoffman Falls Wind LLC

90 State Street Albany, NY 12207

EVISIONS:						
	DATE	COMMENT		BY	CHK	ΑP
(01/26/2024	ISSUE FOR PERMIT		HR	HR	Αl

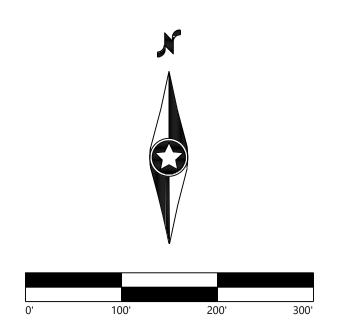


Hoffman Falls Wind Project T305 T304 T317 T318 Wadison County, New York

Tree Clearing - T-23

ISSUE FOR PERMIT

DATE: 01/26/2024



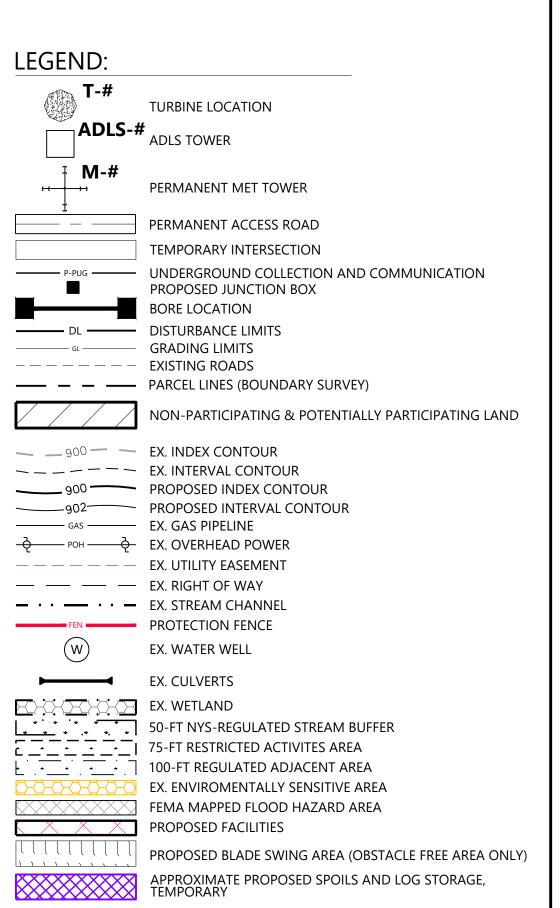

FORESTLAND

SHRUBLAND

TREE CLEARING LEGEND:



TREE & SHRUB CLEARING

1. SIGNIFICANT GROUND DISTURBANCE IS DEFINED AS EXCAVATION OR GRADING MORE THAN 6 INCHES DEEP, GRUBBING OR STUMP REMOVAL, AND TRENCHING WIDER THAN 3 FEET.

- 2. TREES WILL BE FELLED AND CUT TO APPROXIMATE LENGTHS WITHIN THE LIMITS OF DISTURBANCE IN PROXIMITY TO THE PROPOSED LOG STORAGE AREA. FELLED TIMBER WILL BE STACKED IN PLACE UNTIL SUFFICIENT SPACE HAS BEEN CLEARED TO ESTABLISH IDENTIFIED LOG STORAGE AREAS. APPROXIMATE LOG STORAGE AREAS WILL BE FINALIZED BASED ON FIELD CONDITIONS.
- 3. CONTRACTOR TO MAINTAIN ROAD ACCESS DURING CONSTRUCTION
- WHEN NOT USING A BORE.

T322 T323 T324 T325 T326 T327 T328

4. THE LIMITS OF TREE AND SHRUB CLEARING ARE BASED ON THE ECOLOGICAL COMMUNITY DATA DISCUSSED IN EXHIBIT 11 OF SECTION 95-C APPLICATION. SEE EXHIBIT 11 FOR FURTHER DISCUSSION OF THE ECOLOGICAL COMMUNITY TYPES AND FACILITY'S IMPACTS TO FORESTLAND AND SHRUBLAND.

Westwood

Surveying & Engineering


Phone (952) 937-5150 12701 Whitewater Drive, Suite #300 Fax (952) 937-5822 Minnetonka, MN 55343 Toll Free (888) 937-5150 ww-pc.com Westwood Surveying and Engineering, P.C.

EOR: Alejandro Alvarado, PE

Hoffman Falls Wind LLC

90 State Street Albany, NY 12207

SIONS:						
DATE	COMMENT	BY	CHK	APR		
1/26/2024	ISSUE FOR PERMIT	HR	HR	AL		

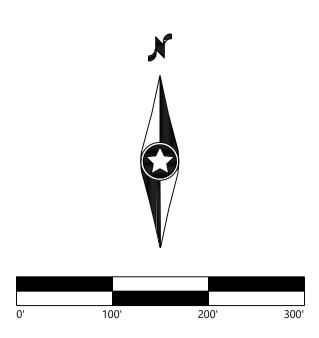

Hoffman Falls Wind Project


Madison County, New York

Tree Clearing - 26

ISSUE FOR PERMIT

01/26/2024 DATE:



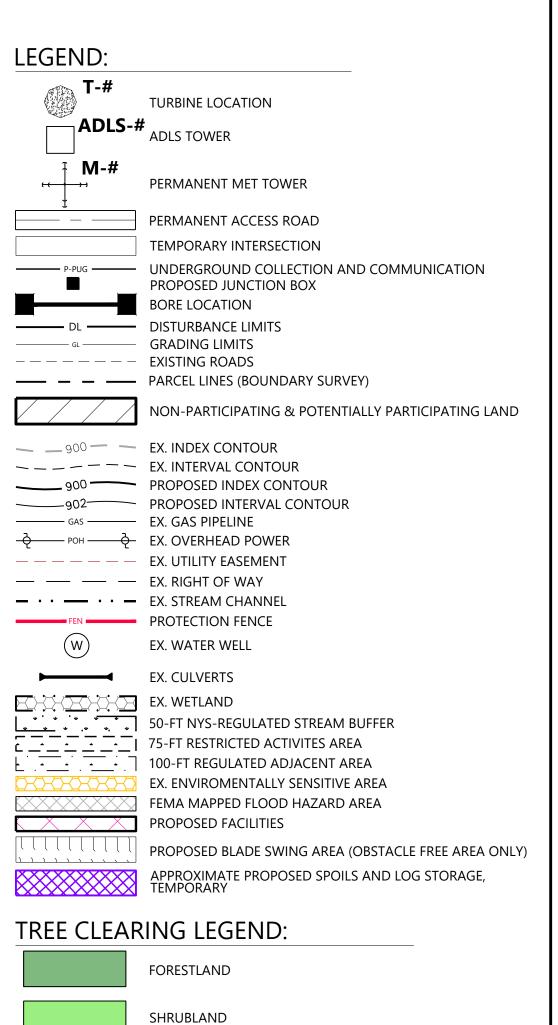

1. SIGNIFICANT GROUND DISTURBANCE IS DEFINED AS EXCAVATION OR GRADING MORE THAN 6 INCHES DEEP, GRUBBING OR STUMP REMOVAL, AND TRENCHING WIDER THAN 3 FEET.

TREE & SHRUB CLEARING

- 2. TREES WILL BE FELLED AND CUT TO APPROXIMATE LENGTHS WITHIN THE AREA. FELLED TIMBER WILL BE STACKED IN PLACE UNTIL SUFFICIENT SPACE HAS BEEN CLEARED TO ESTABLISH IDENTIFIED LOG STORAGE AREAS. APPROXIMATE LOG STORAGE AREAS WILL BE FINALIZED BASED ON
- FIELD CONDITIONS. 3. CONTRACTOR TO MAINTAIN ROAD ACCESS DURING CONSTRUCTION
- WHEN NOT USING A BORE.
 THE LIMITS OF TREE AND SHRUB CLEARING ARE BASED ON THE ECOLOGICAL COMMUNITY DATA DISCUSSED IN EXHIBIT 11 OF SECTION 95-C APPLICATION. SEE EXHIBIT 11 FOR FURTHER DISCUSSION OF THE ECOLOGICAL COMMUNITY TYPES AND FACILITY'S IMPACTS TO FORESTLAND AND SHRUBLAND.

T322 T323 T324 T325 T326 T327 T328

Westwood **Surveying & Engineering**

Phone (952) 937-5150 12701 Whitewater Drive, Suite #300 Fax (952) 937-5822 Minnetonka, MN 55343 Toll Free (888) 937-5150 ww-pc.com


Westwood Surveying and Engineering, P.C.

EOR: Alejandro Alvarado, PE

Hoffman Falls Wind LLC

90 State Street Albany, NY 12207

DATE COMMENT BY CHK APR 0 01/26/2024 ISSUE FOR PERMIT HR HR AL

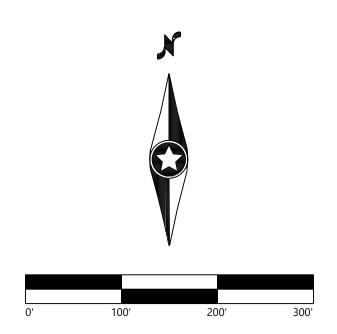

Hoffman Falls Wind Project


Madison County, New York

Tree Clearing - 27

ISSUE FOR PERMIT

01/26/2024



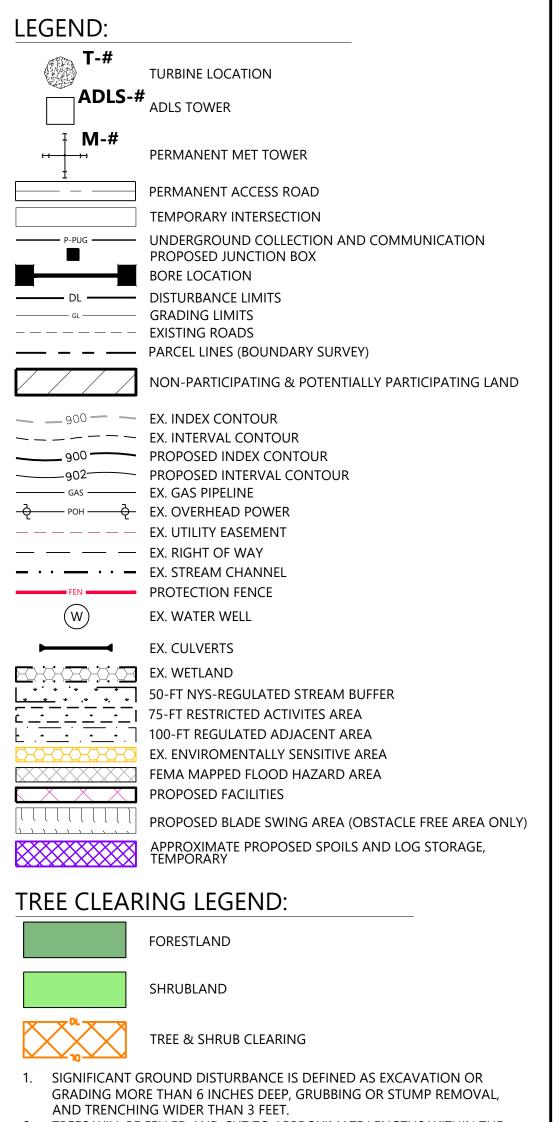

2. TREES WILL BE FELLED AND CUT TO APPROXIMATE LENGTHS WITHIN THE

- LIMITS OF DISTURBANCE IN PROXIMITY TO THE PROPOSED LOG STORAGE AREA. FELLED TIMBER WILL BE STACKED IN PLACE UNTIL SUFFICIENT SPACE HAS BEEN CLEARED TO ESTABLISH IDENTIFIED LOG STORAGE AREAS. APPROXIMATE LOG STORAGE AREAS WILL BE FINALIZED BASED ON FIELD CONDITIONS.
- 3. CONTRACTOR TO MAINTAIN ROAD ACCESS DURING CONSTRUCTION
- WHEN NOT USING A BORE.

T322 T323 T324 T325 T326 T327 T328

4. THE LIMITS OF TREE AND SHRUB CLEARING ARE BASED ON THE ECOLOGICAL COMMUNITY DATA DISCUSSED IN EXHIBIT 11 OF SECTION 95-C APPLICATION. SEE EXHIBIT 11 FOR FURTHER DISCUSSION OF THE ECOLOGICAL COMMUNITY TYPES AND FACILITY'S IMPACTS TO FORESTLAND AND SHRUBLAND.

Westwood

Westwood Surveying and Engineering, P.C.

Surveying & Engineering

EOR: Alejandro Alvarado, PE

Hoffman Falls Wind LLC

90 State Street

Albany, NY 12207

BY CHK APR

HR HR AL

DATE COMMENT

0 01/26/2024 ISSUE FOR PERMIT

Phone (952) 937-5150 12701 Whitewater Drive, Suite #300 Fax (952) 937-5822 Minnetonka, MN 55343 Toll Free (888) 937-5150 ww-pc.com

Hoffman Falls Wind Project


Madison County, New York

Tree Clearing - 28

ISSUE FOR PERMIT

01/26/2024 DATE:



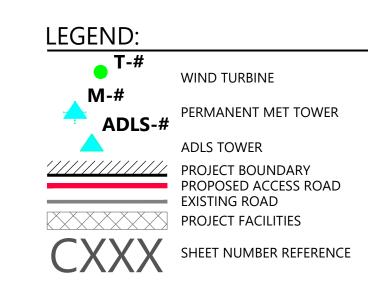


Westwood **Surveying & Engineering** Phone (214) 473-4640 2805 North Dallas Parkway, Suite #150 Toll Free (888) 937-5150 Plano, TX 75093 ww-pc.com Westwood Surveying and Engineering, P.C.

EOR: Alejandro Alvarado, PE

Hoffman Falls Wind LLC

90 State Street Albany, NY 12207

EVISIONS:						
DATE	COMMENT	BY	СНК	APR		
01/26/2024	ISSUE FOR PERMIT	HR	HR	AL		
08/22/2024	T1,T2,T11,T15 TURBINE SHIFT	HR	HR	AL		

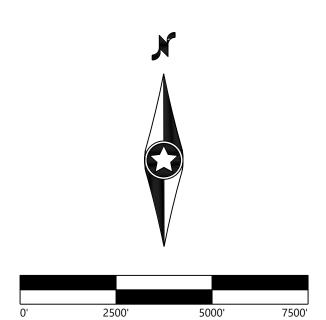

Hoffman Falls Wind Project


Madison County, New York


Plan and Profile Overall Plan

ISSUE FOR PERMIT

08/22/2024

C400

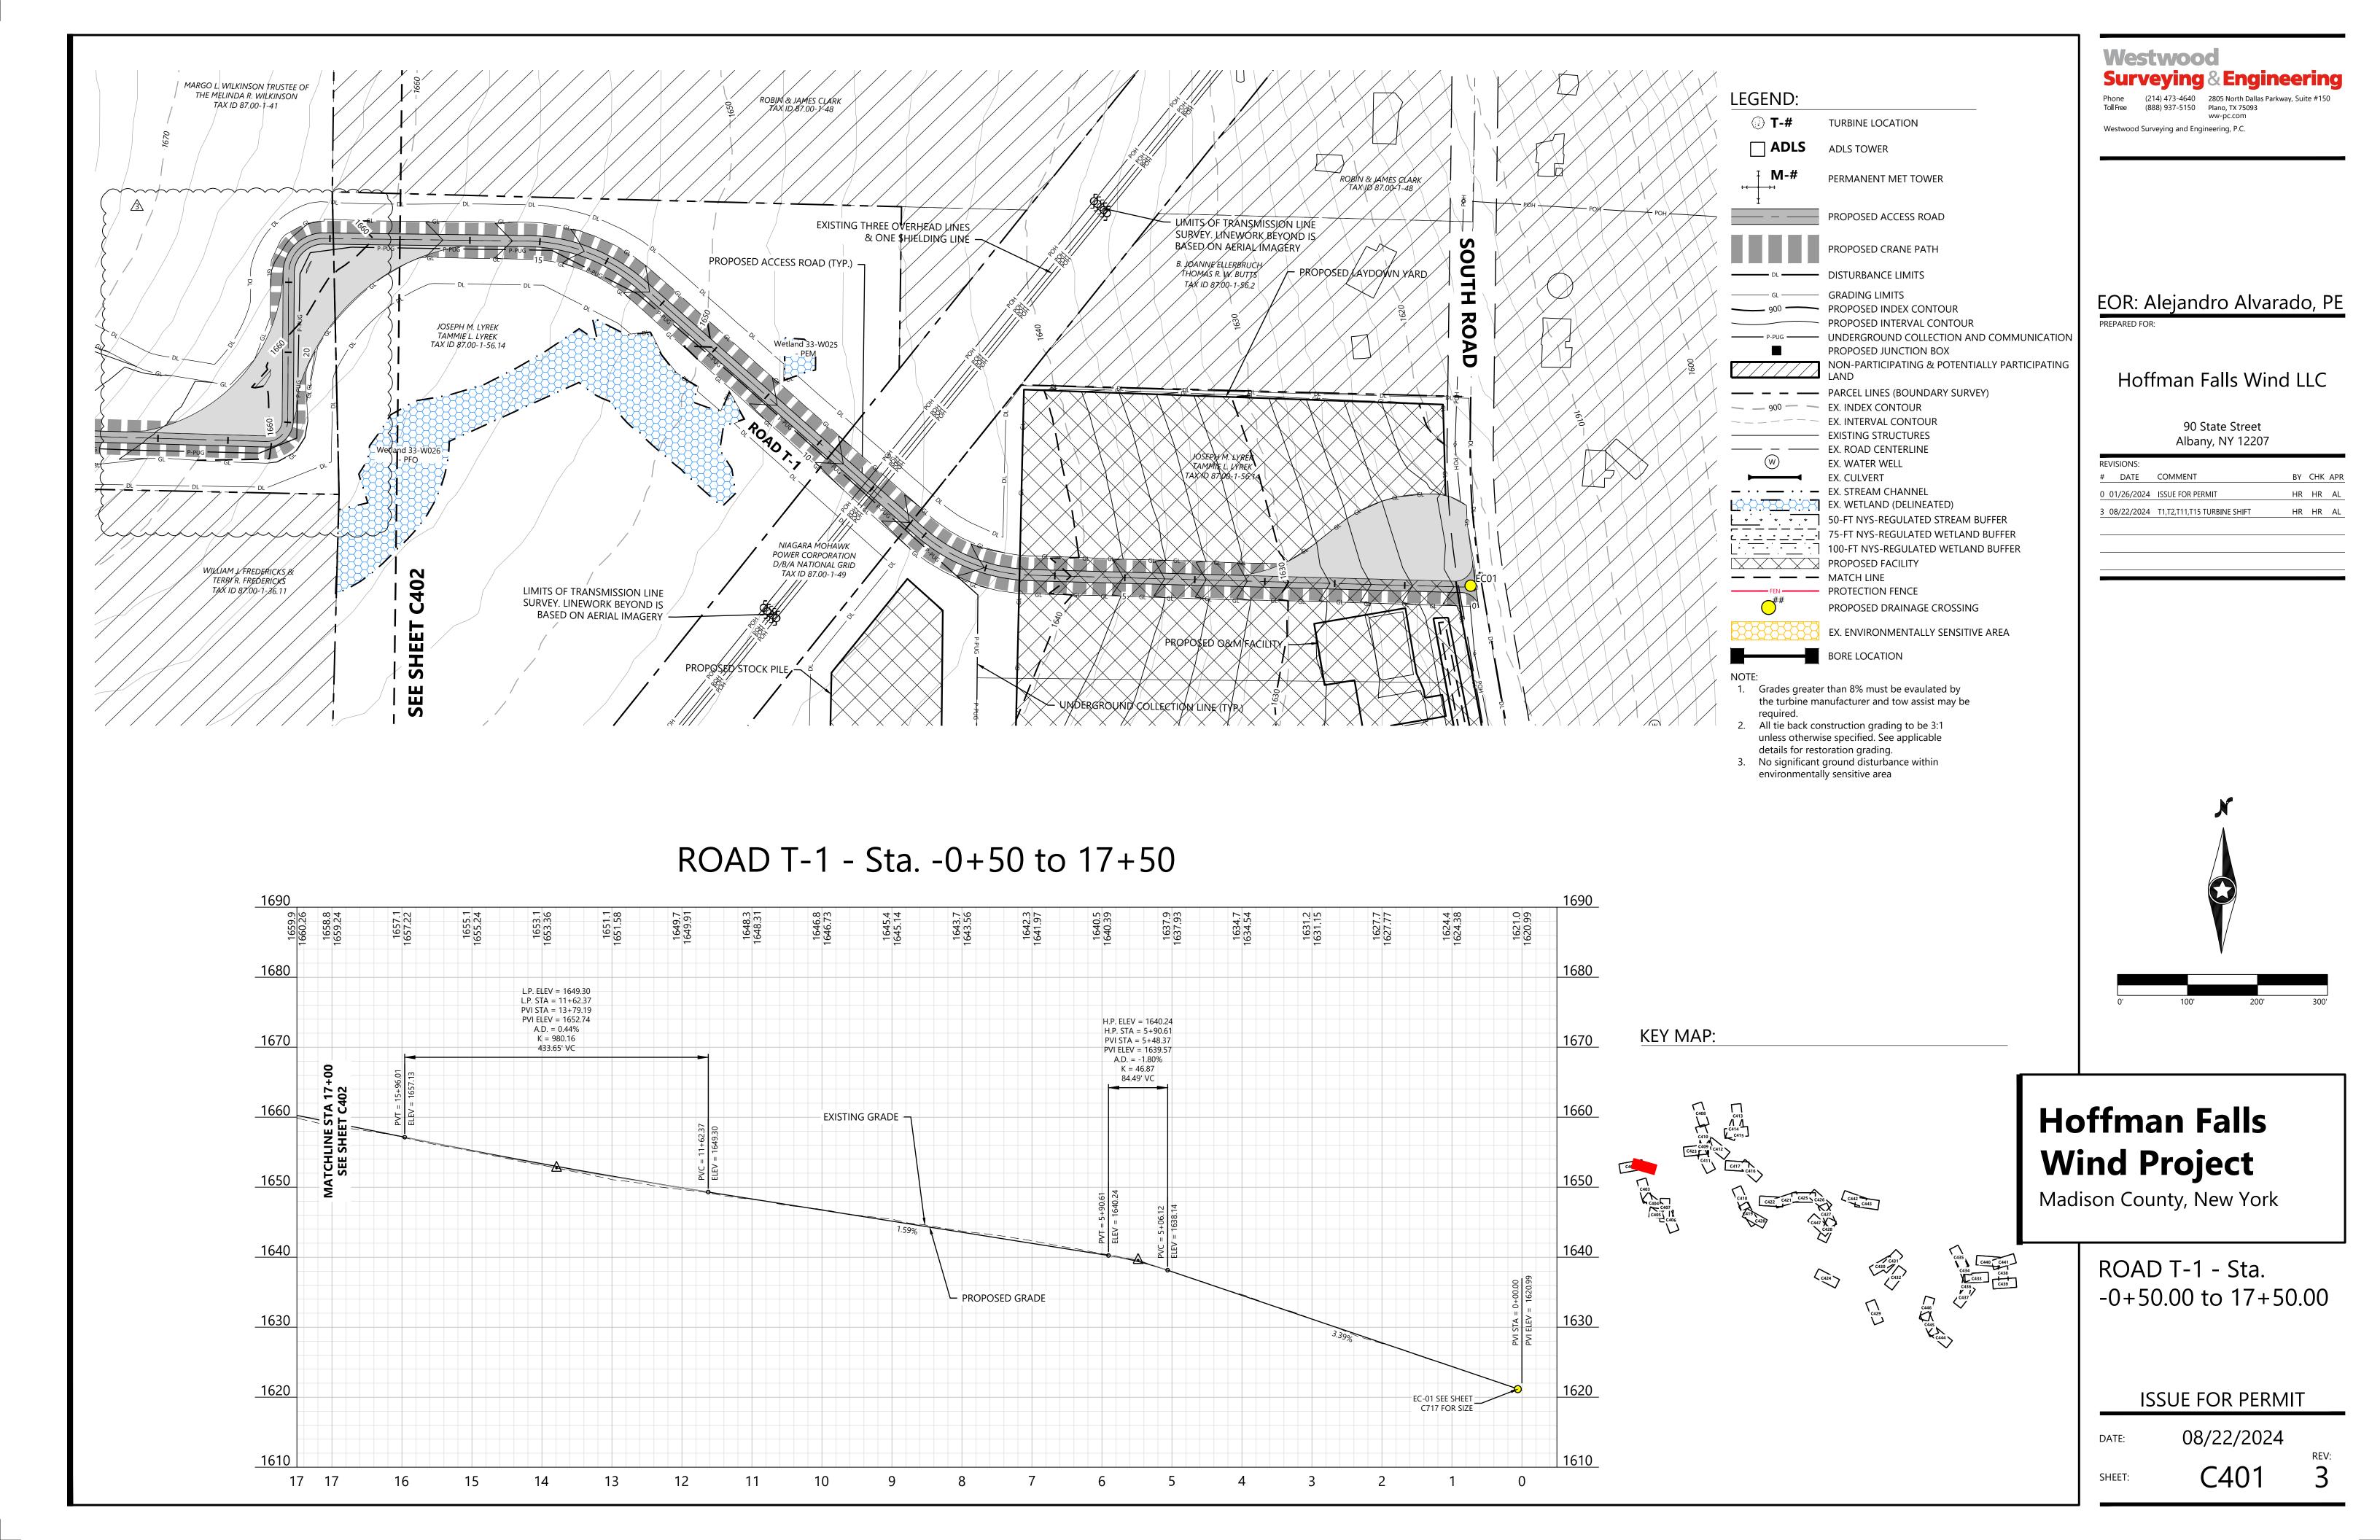

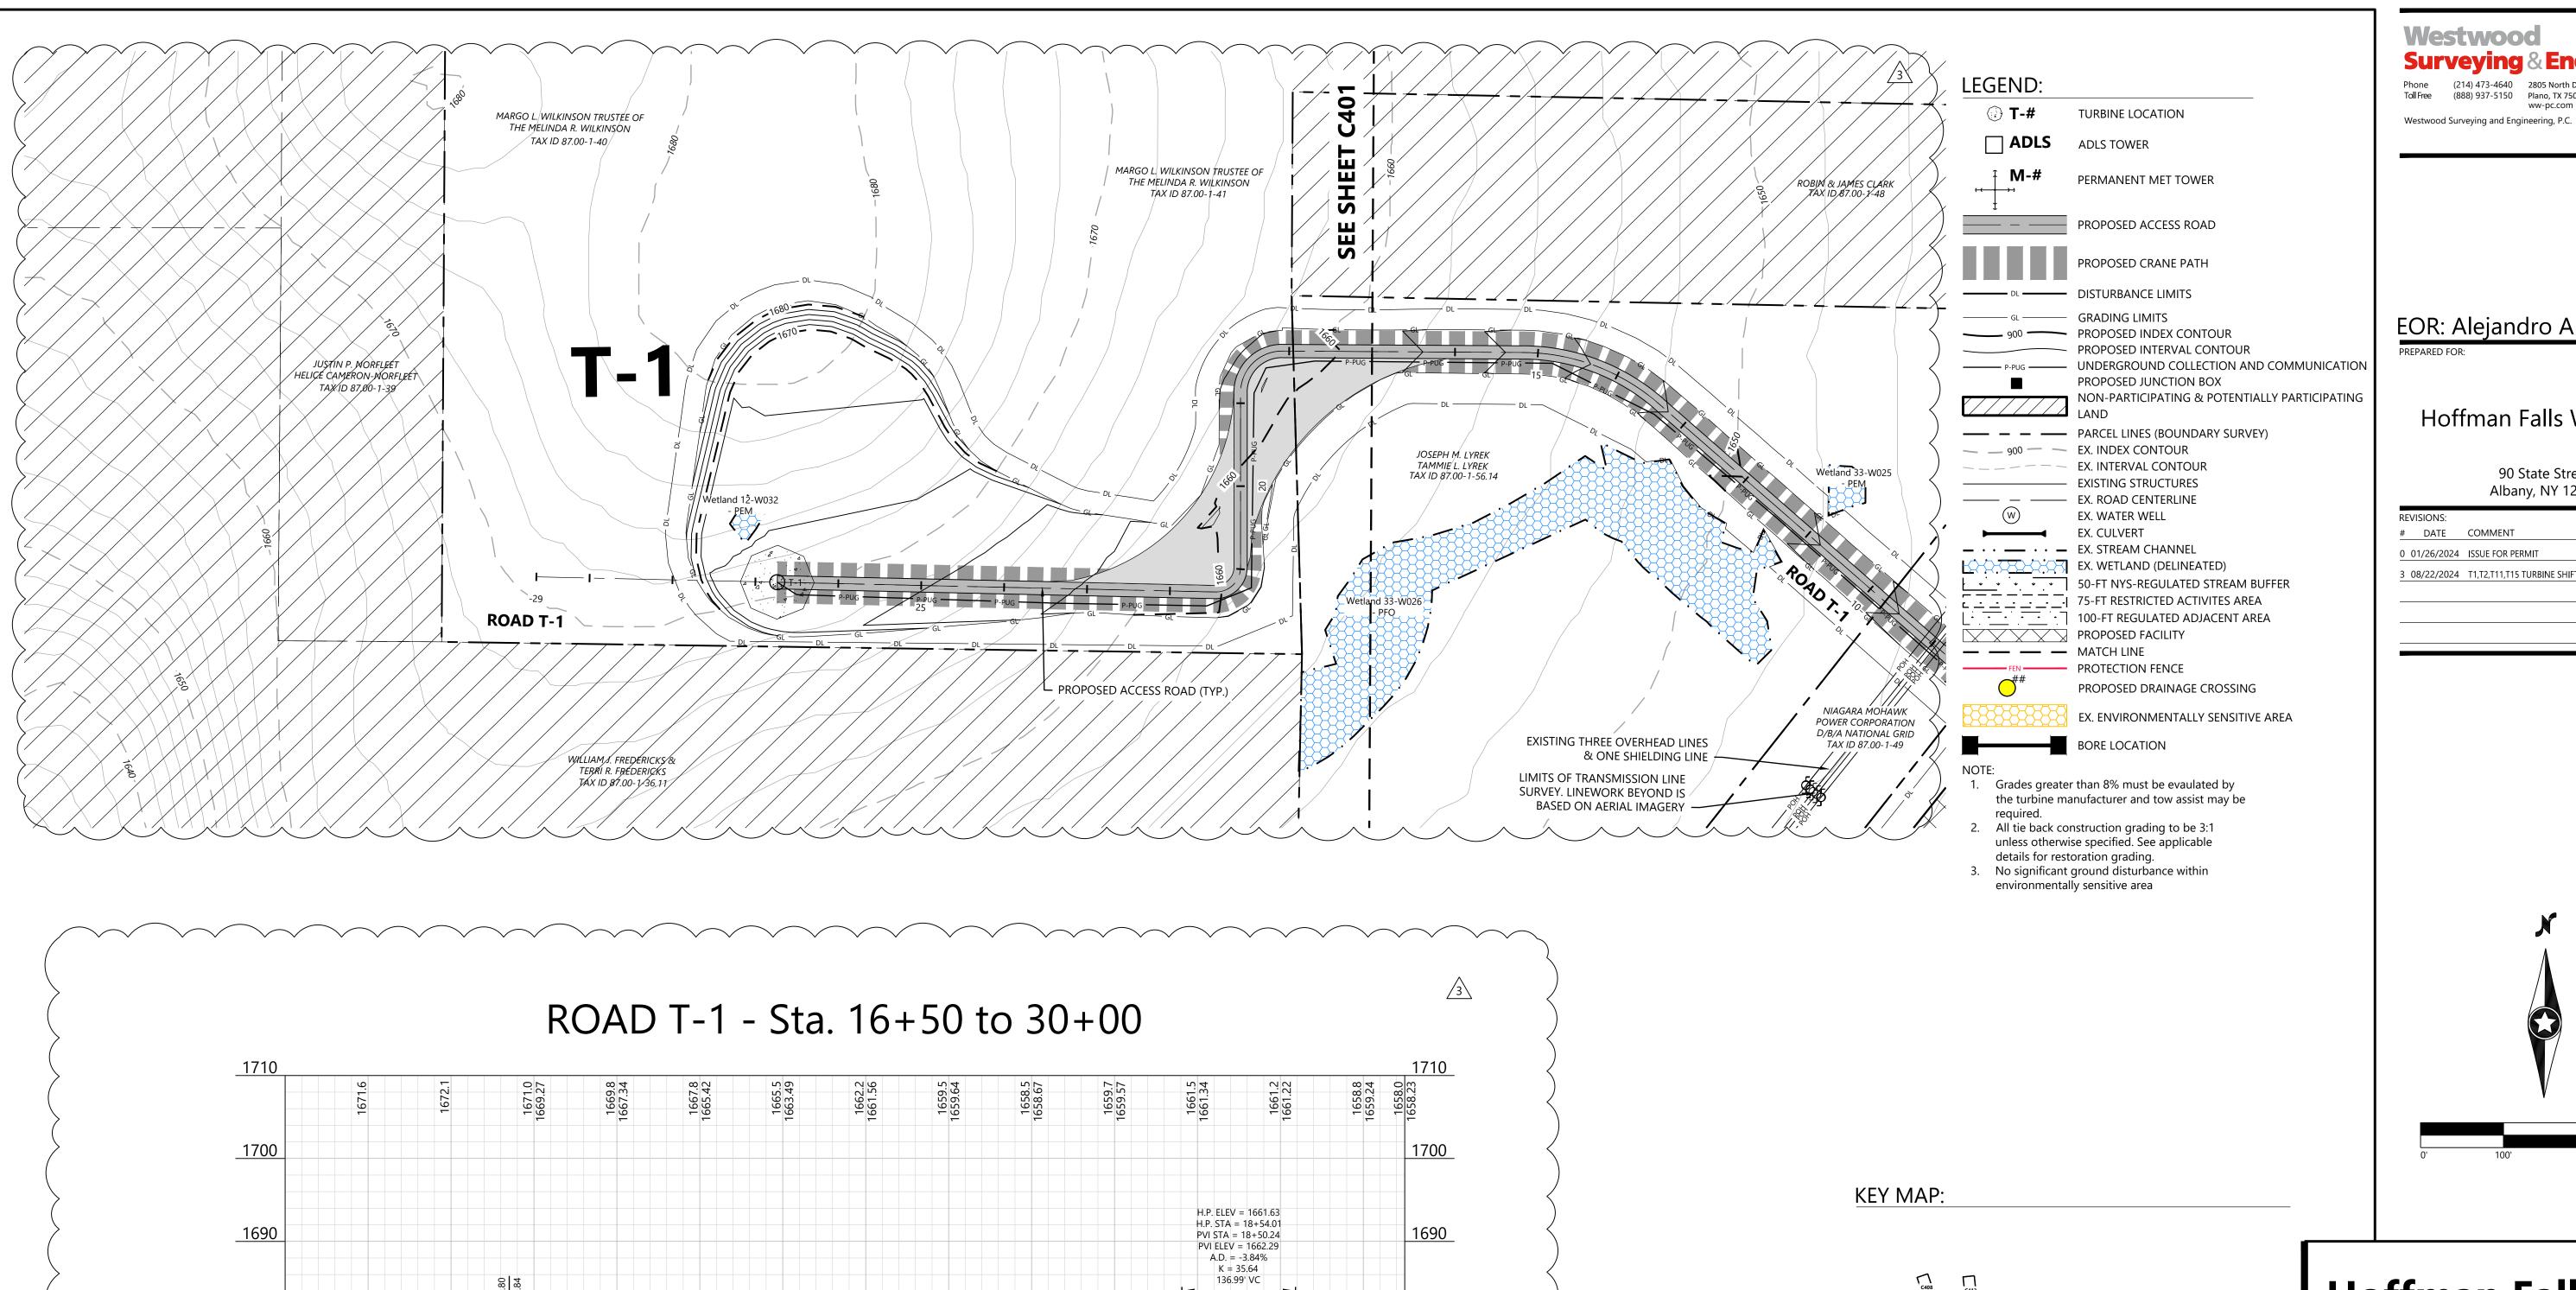

1680

1670

1660

MATCHLINE STA 17+00 SEE SHEET C401

17 16

1680

<u>1670</u>

1660

1650

1640

28

29

EXISTING GRADE

PROPOSED GRADE

23

Westwood

Surveying & Engineering

Phone (214) 473-4640 2805 North Dallas Parkway, Suite #150 Toll Free (888) 937-5150 Plano, TX 75093


EOR: Alejandro Alvarado, PE

Hoffman Falls Wind LLC

90 State Street

Albany, NY 12207

REVISIONS:									
#	DATE	COMMENT	ВҮ	CHK	APR				
0	01/26/2024	ISSUE FOR PERMIT	HR	HR	AL				
3	08/22/2024	T1,T2,T11,T15 TURBINE SHIFT	HR	HR	AL				

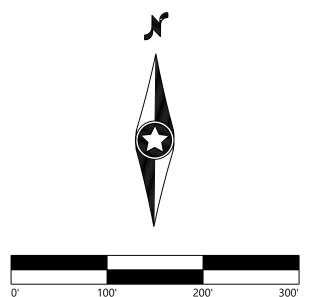



Hoffman Falls Wind Project


Madison County, New York


ROAD T-1 - Sta. 16+50.00 to 30+00.00


ISSUE FOR PERMIT

08/22/2024

C402 SHEET:

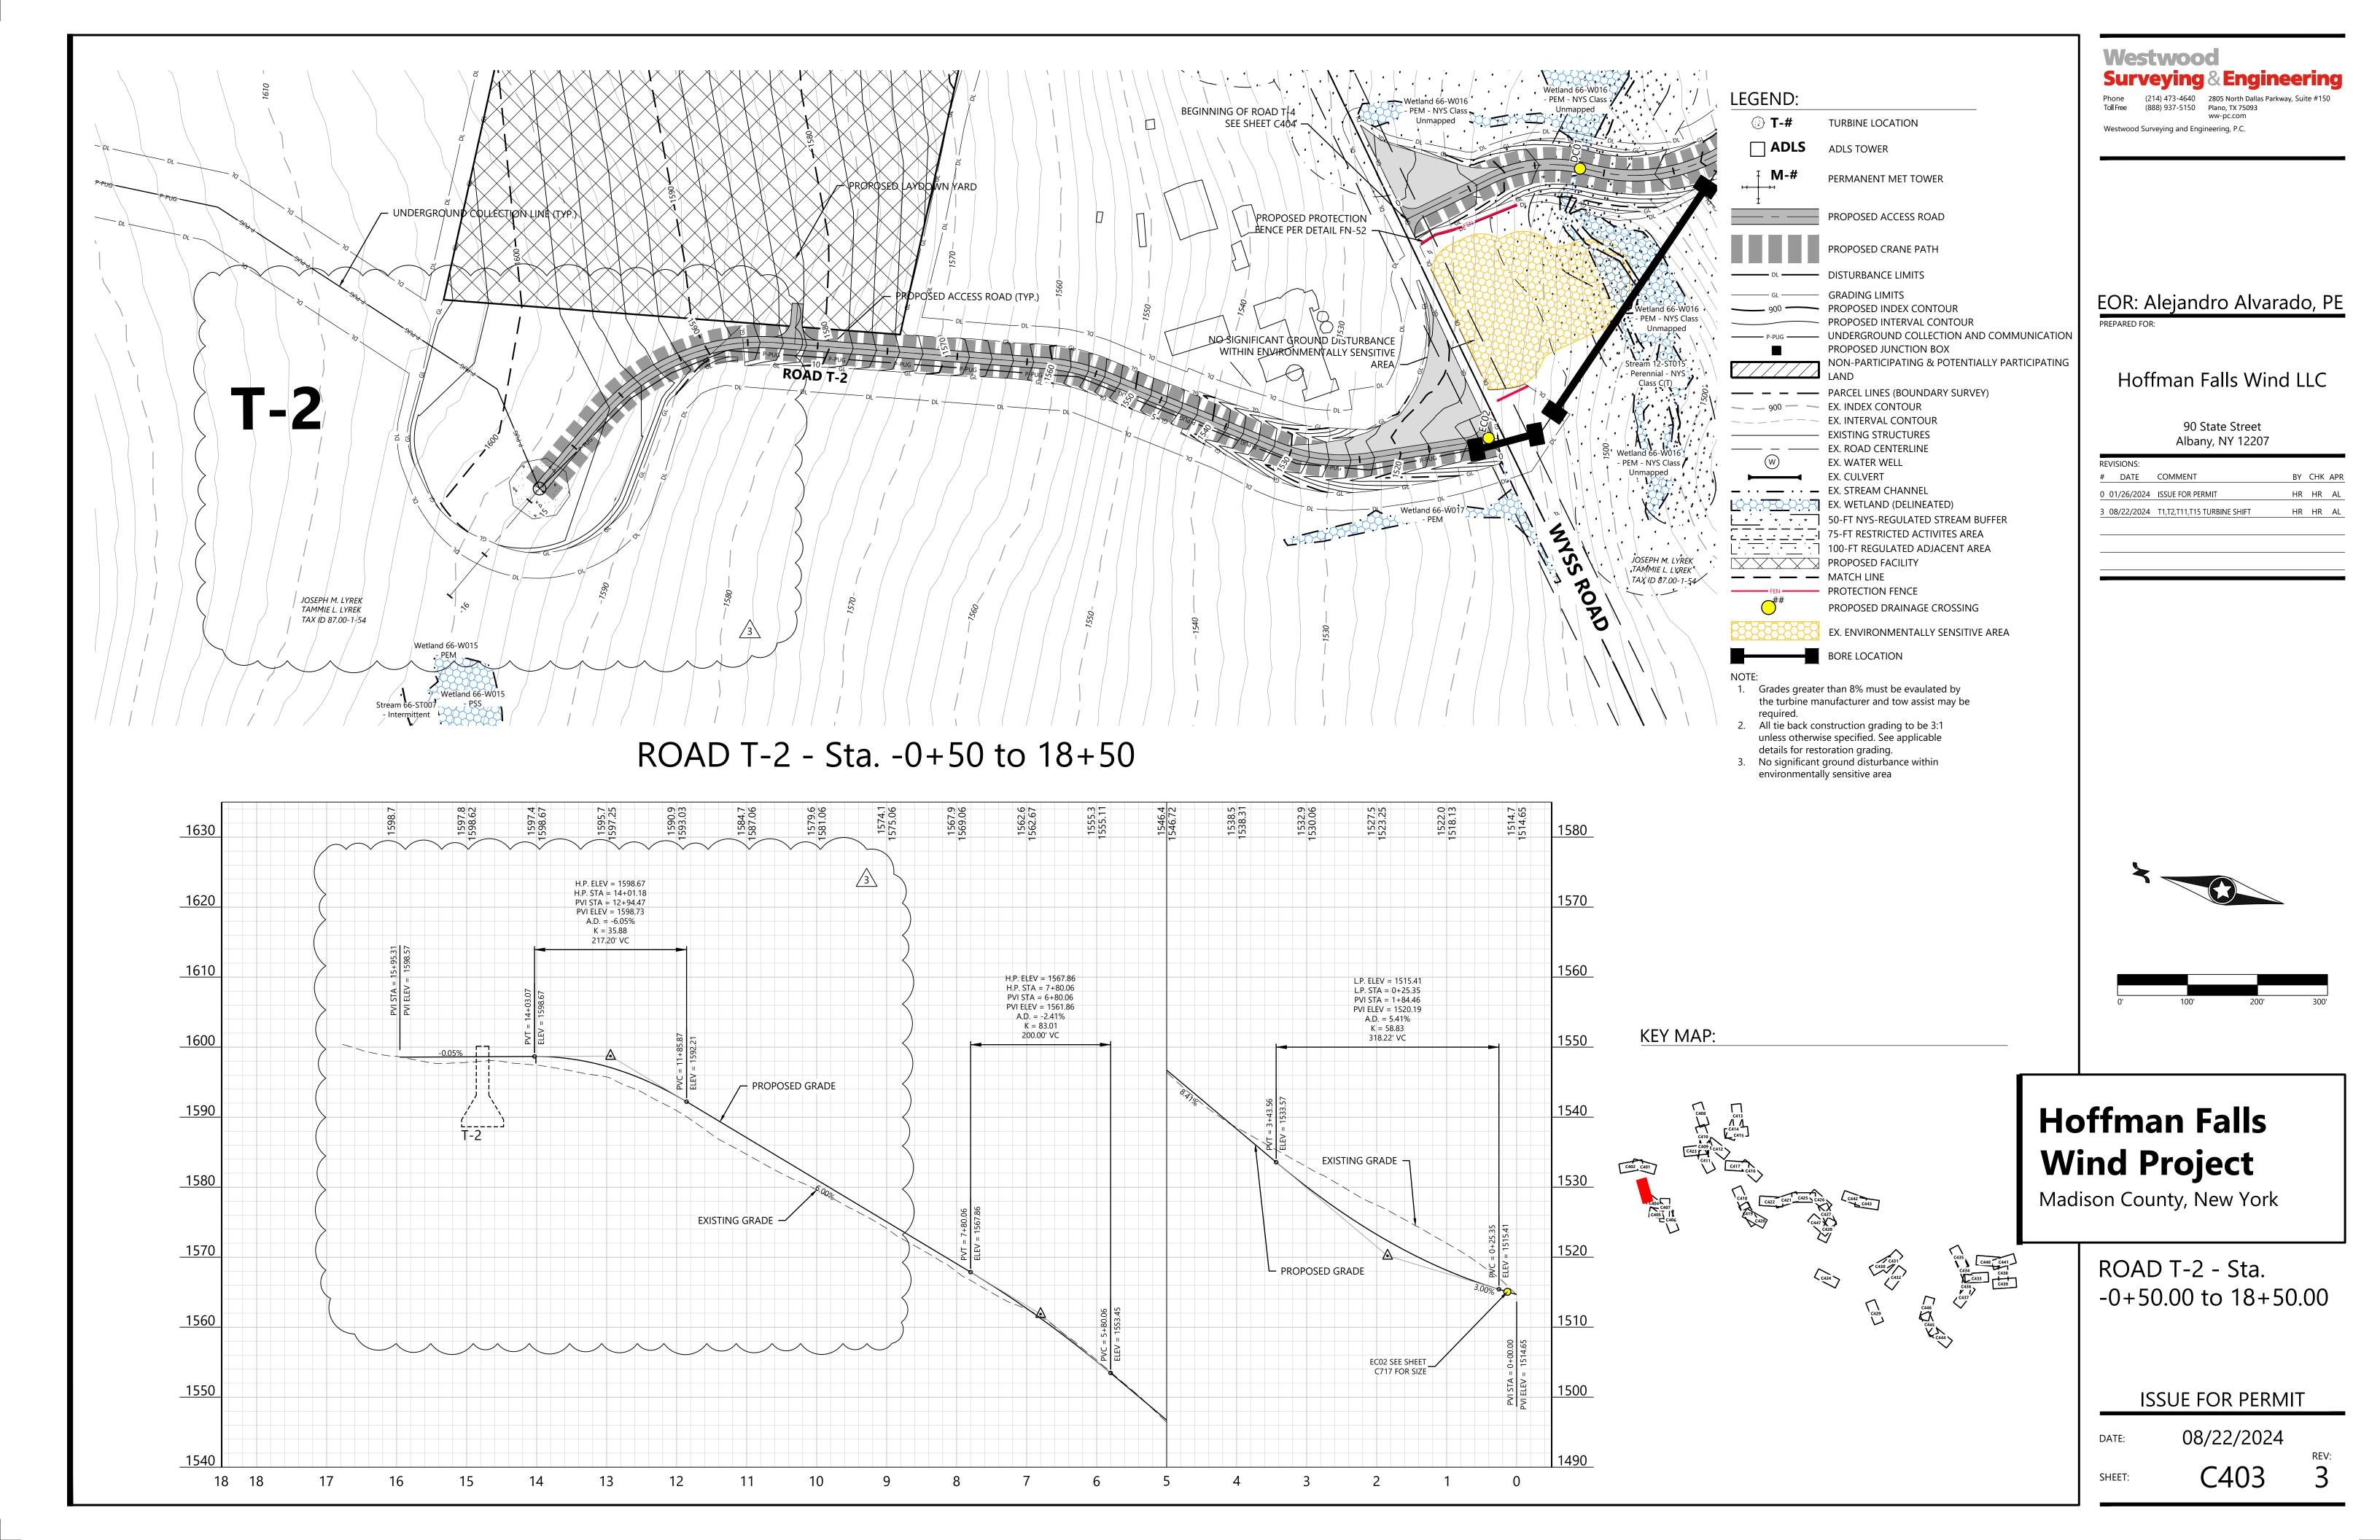

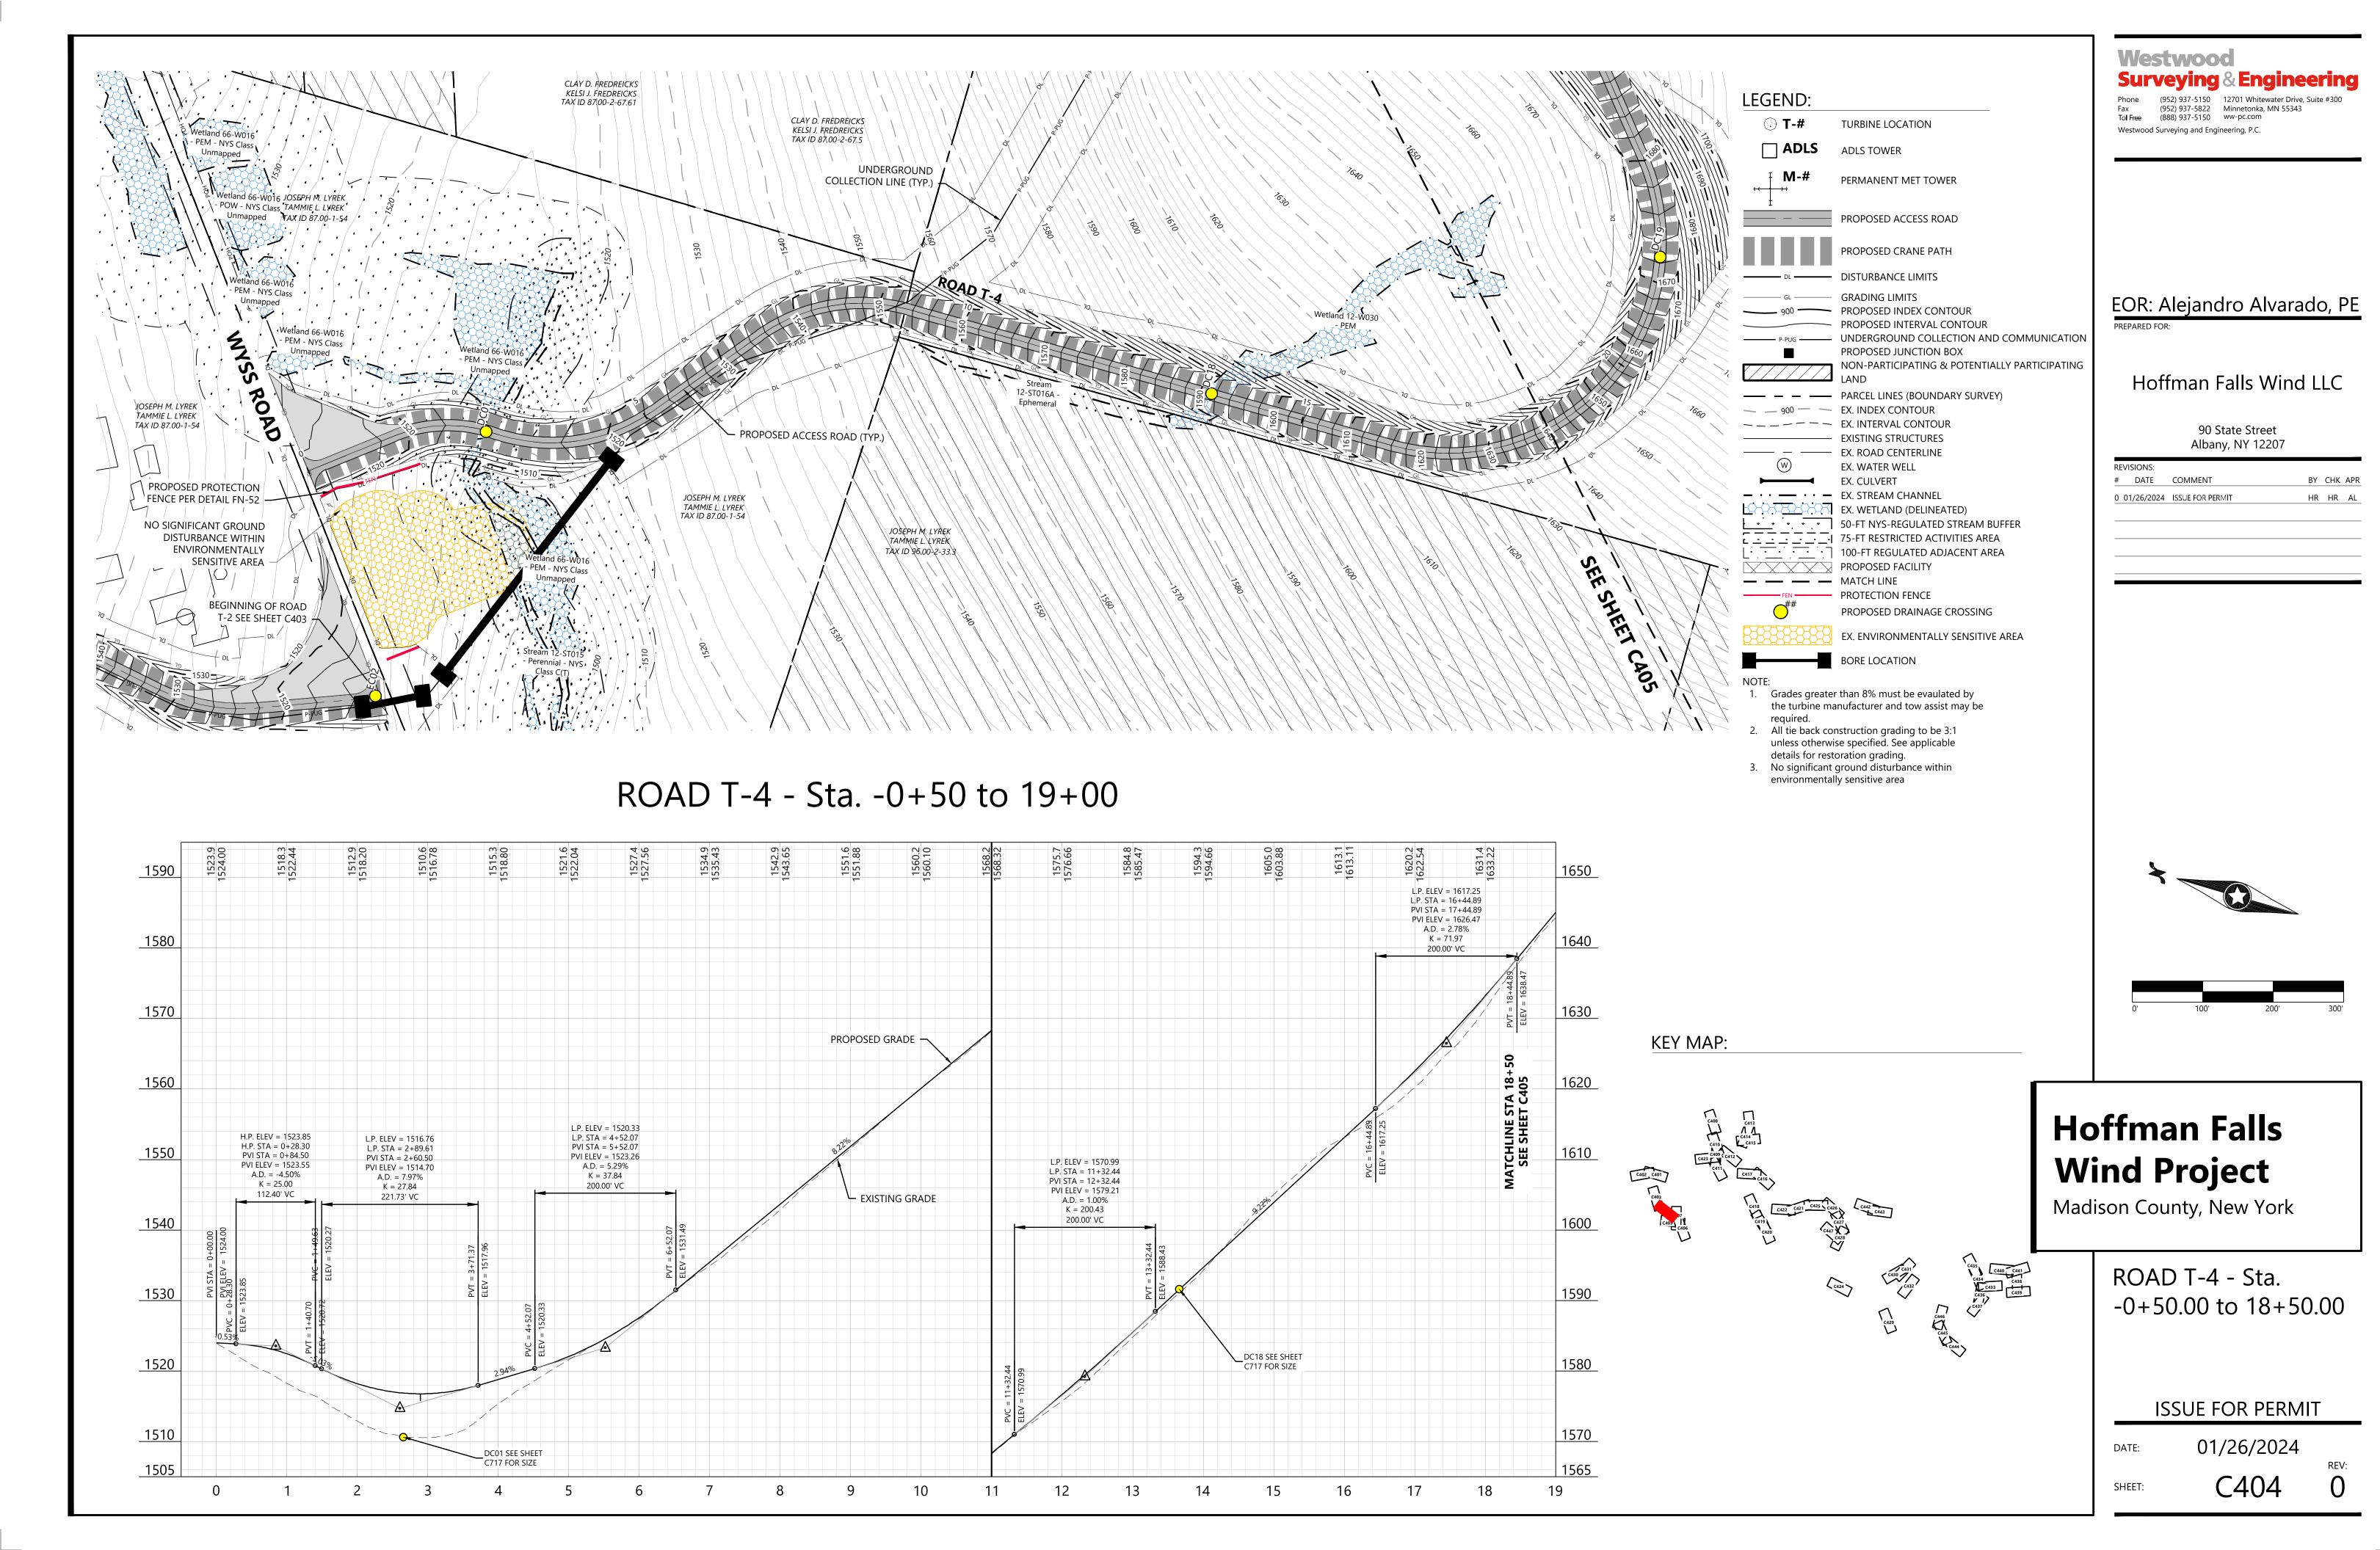

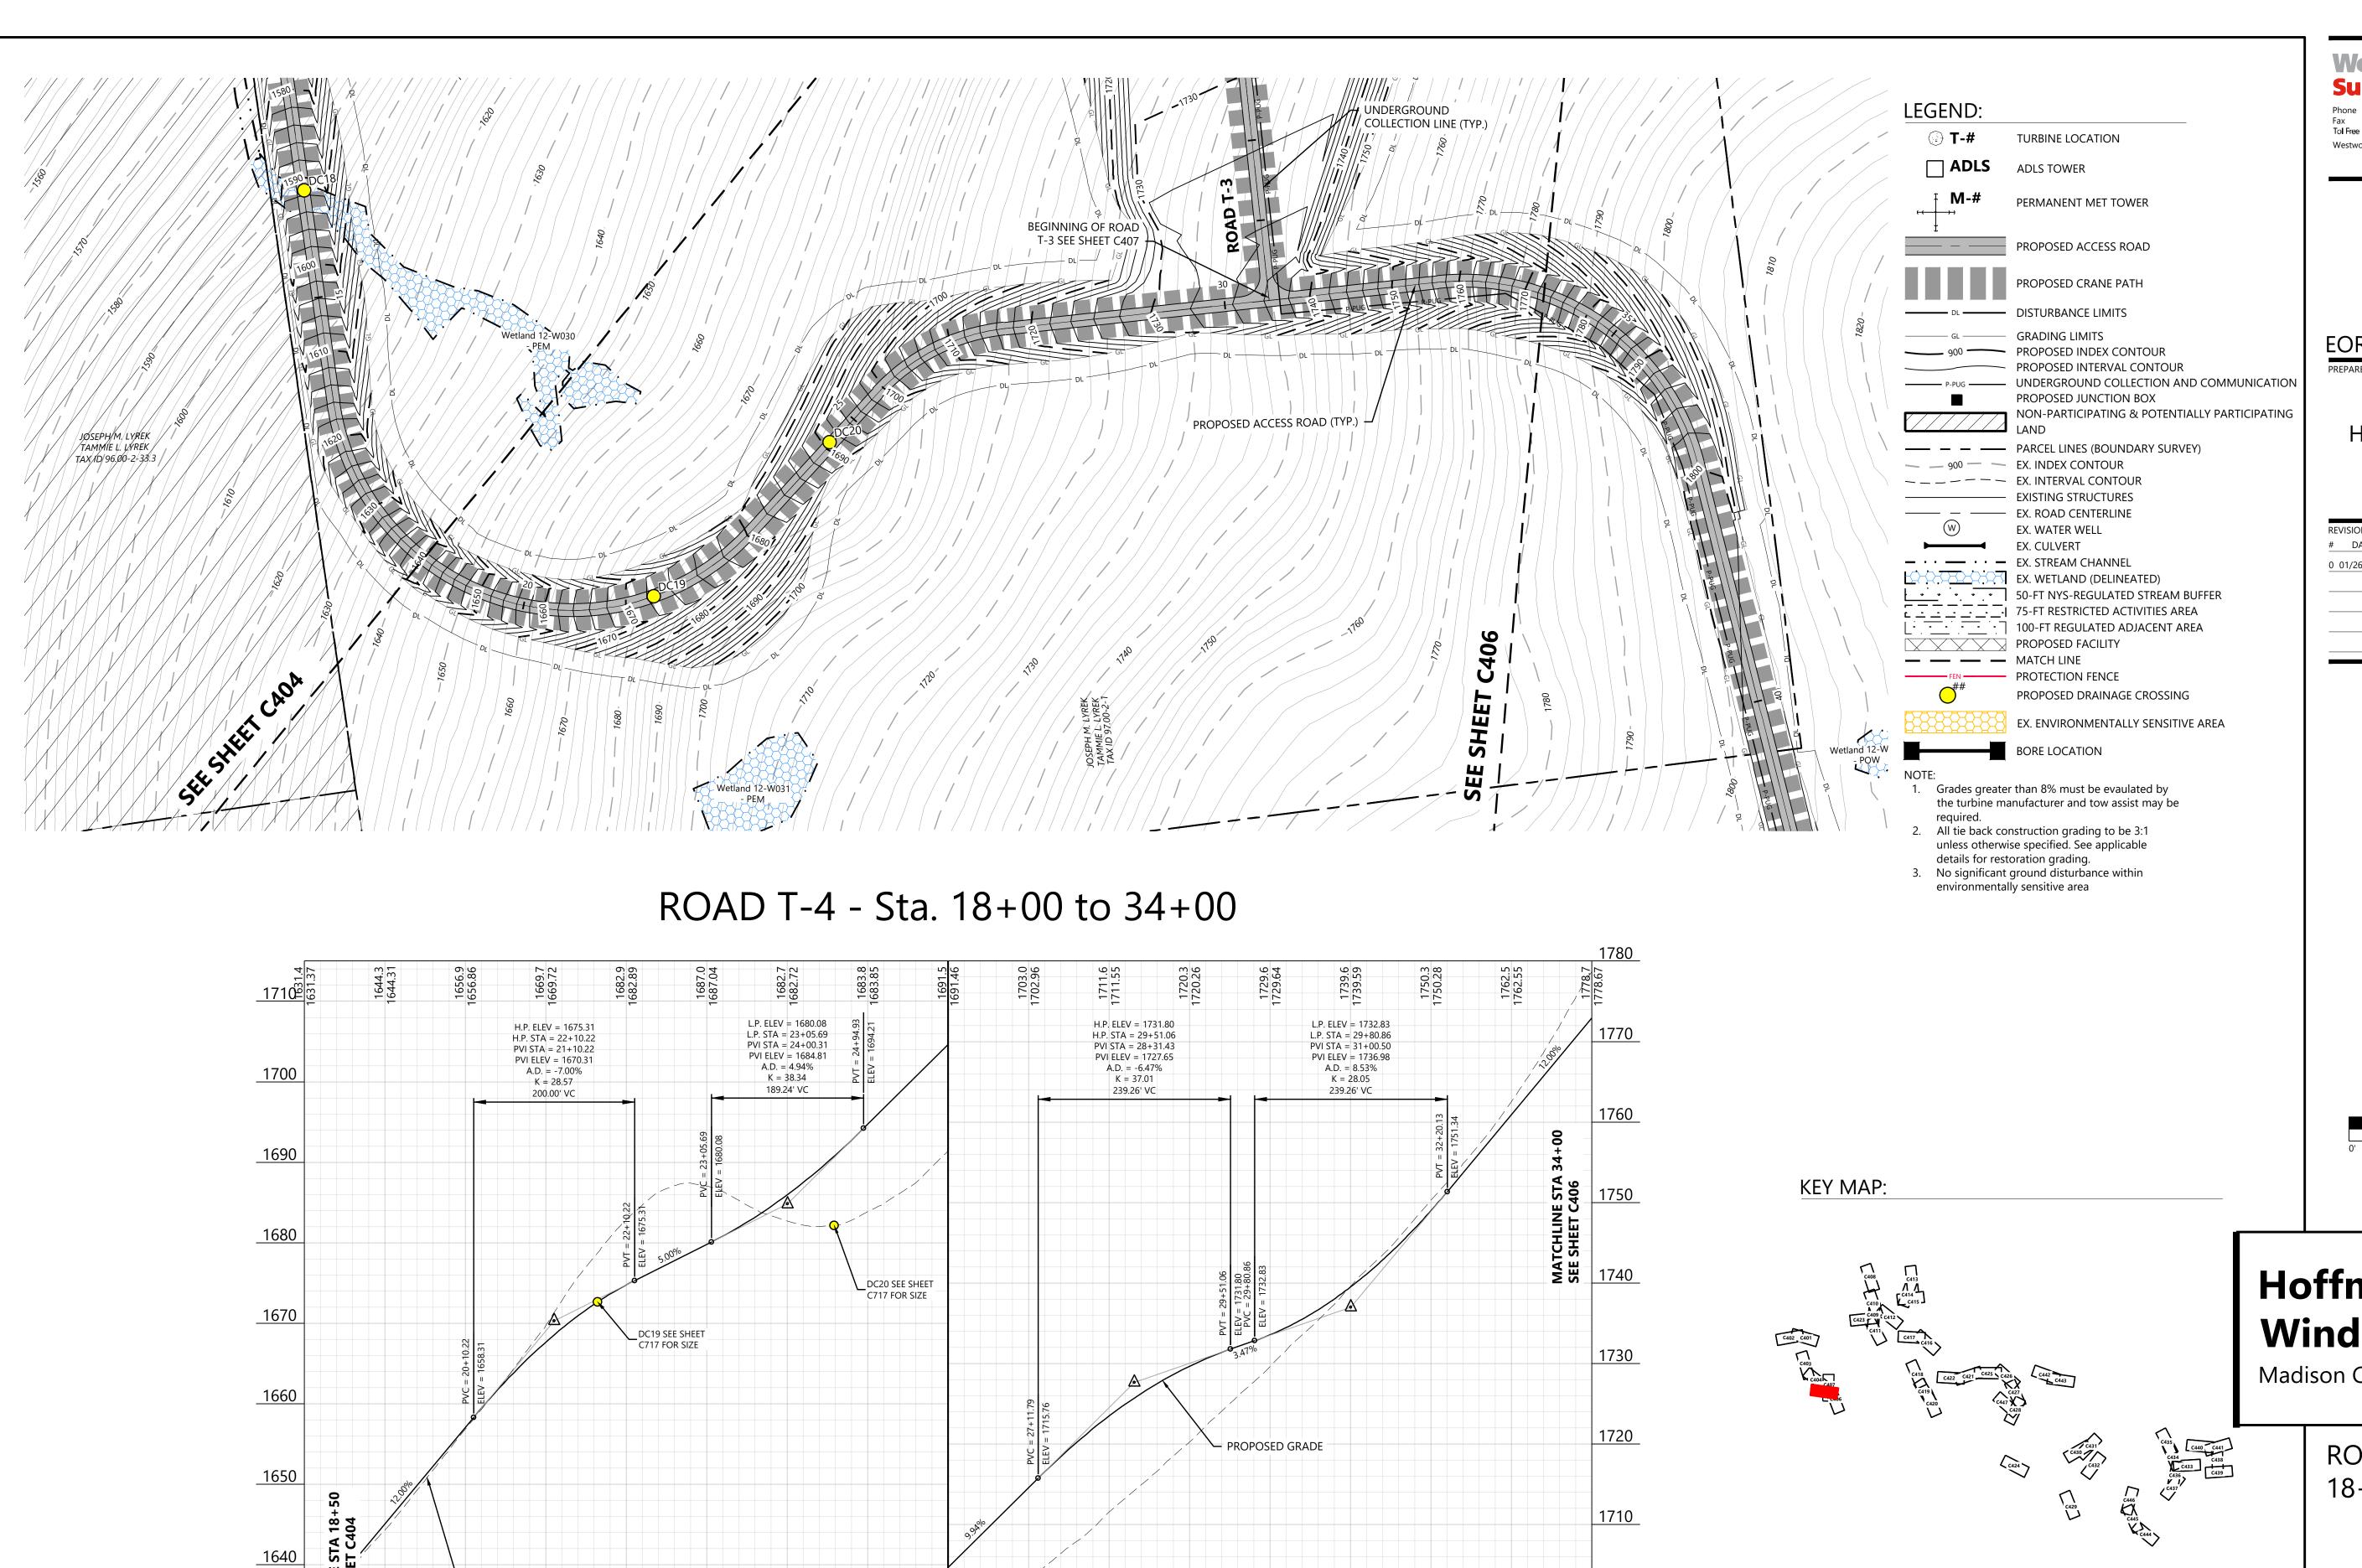

30

26

25

23

1700

1690

33

EXISTING GRADE

21

20

18

Westwood

Surveying & Engineering

Phone (952) 937-5150 12701 Whitewater Drive, Suite #300 Fax (952) 937-5822 Minnetonka, MN 55343 Toll Free (888) 937-5150 ww-pc.com

Westwood Surveying and Engineering, P.C.

EOR: Alejandro Alvarado, PE

PREPARED FOR

Hoffman Falls Wind LLC

90 State Street Albany, NY 12207

REVISIONS:
DATE COMMENT BY CHK APR

0 01/26/2024 ISSUE FOR PERMIT HR HR AL

0' 100' 200' 300'

Hoffman Falls Wind Project

Madison County, New York


ROAD T-4 - Sta. 18+00.00 to 34+00.00


ISSUE FOR PERMIT


O1/26/2024


SHEET: **C405**


(

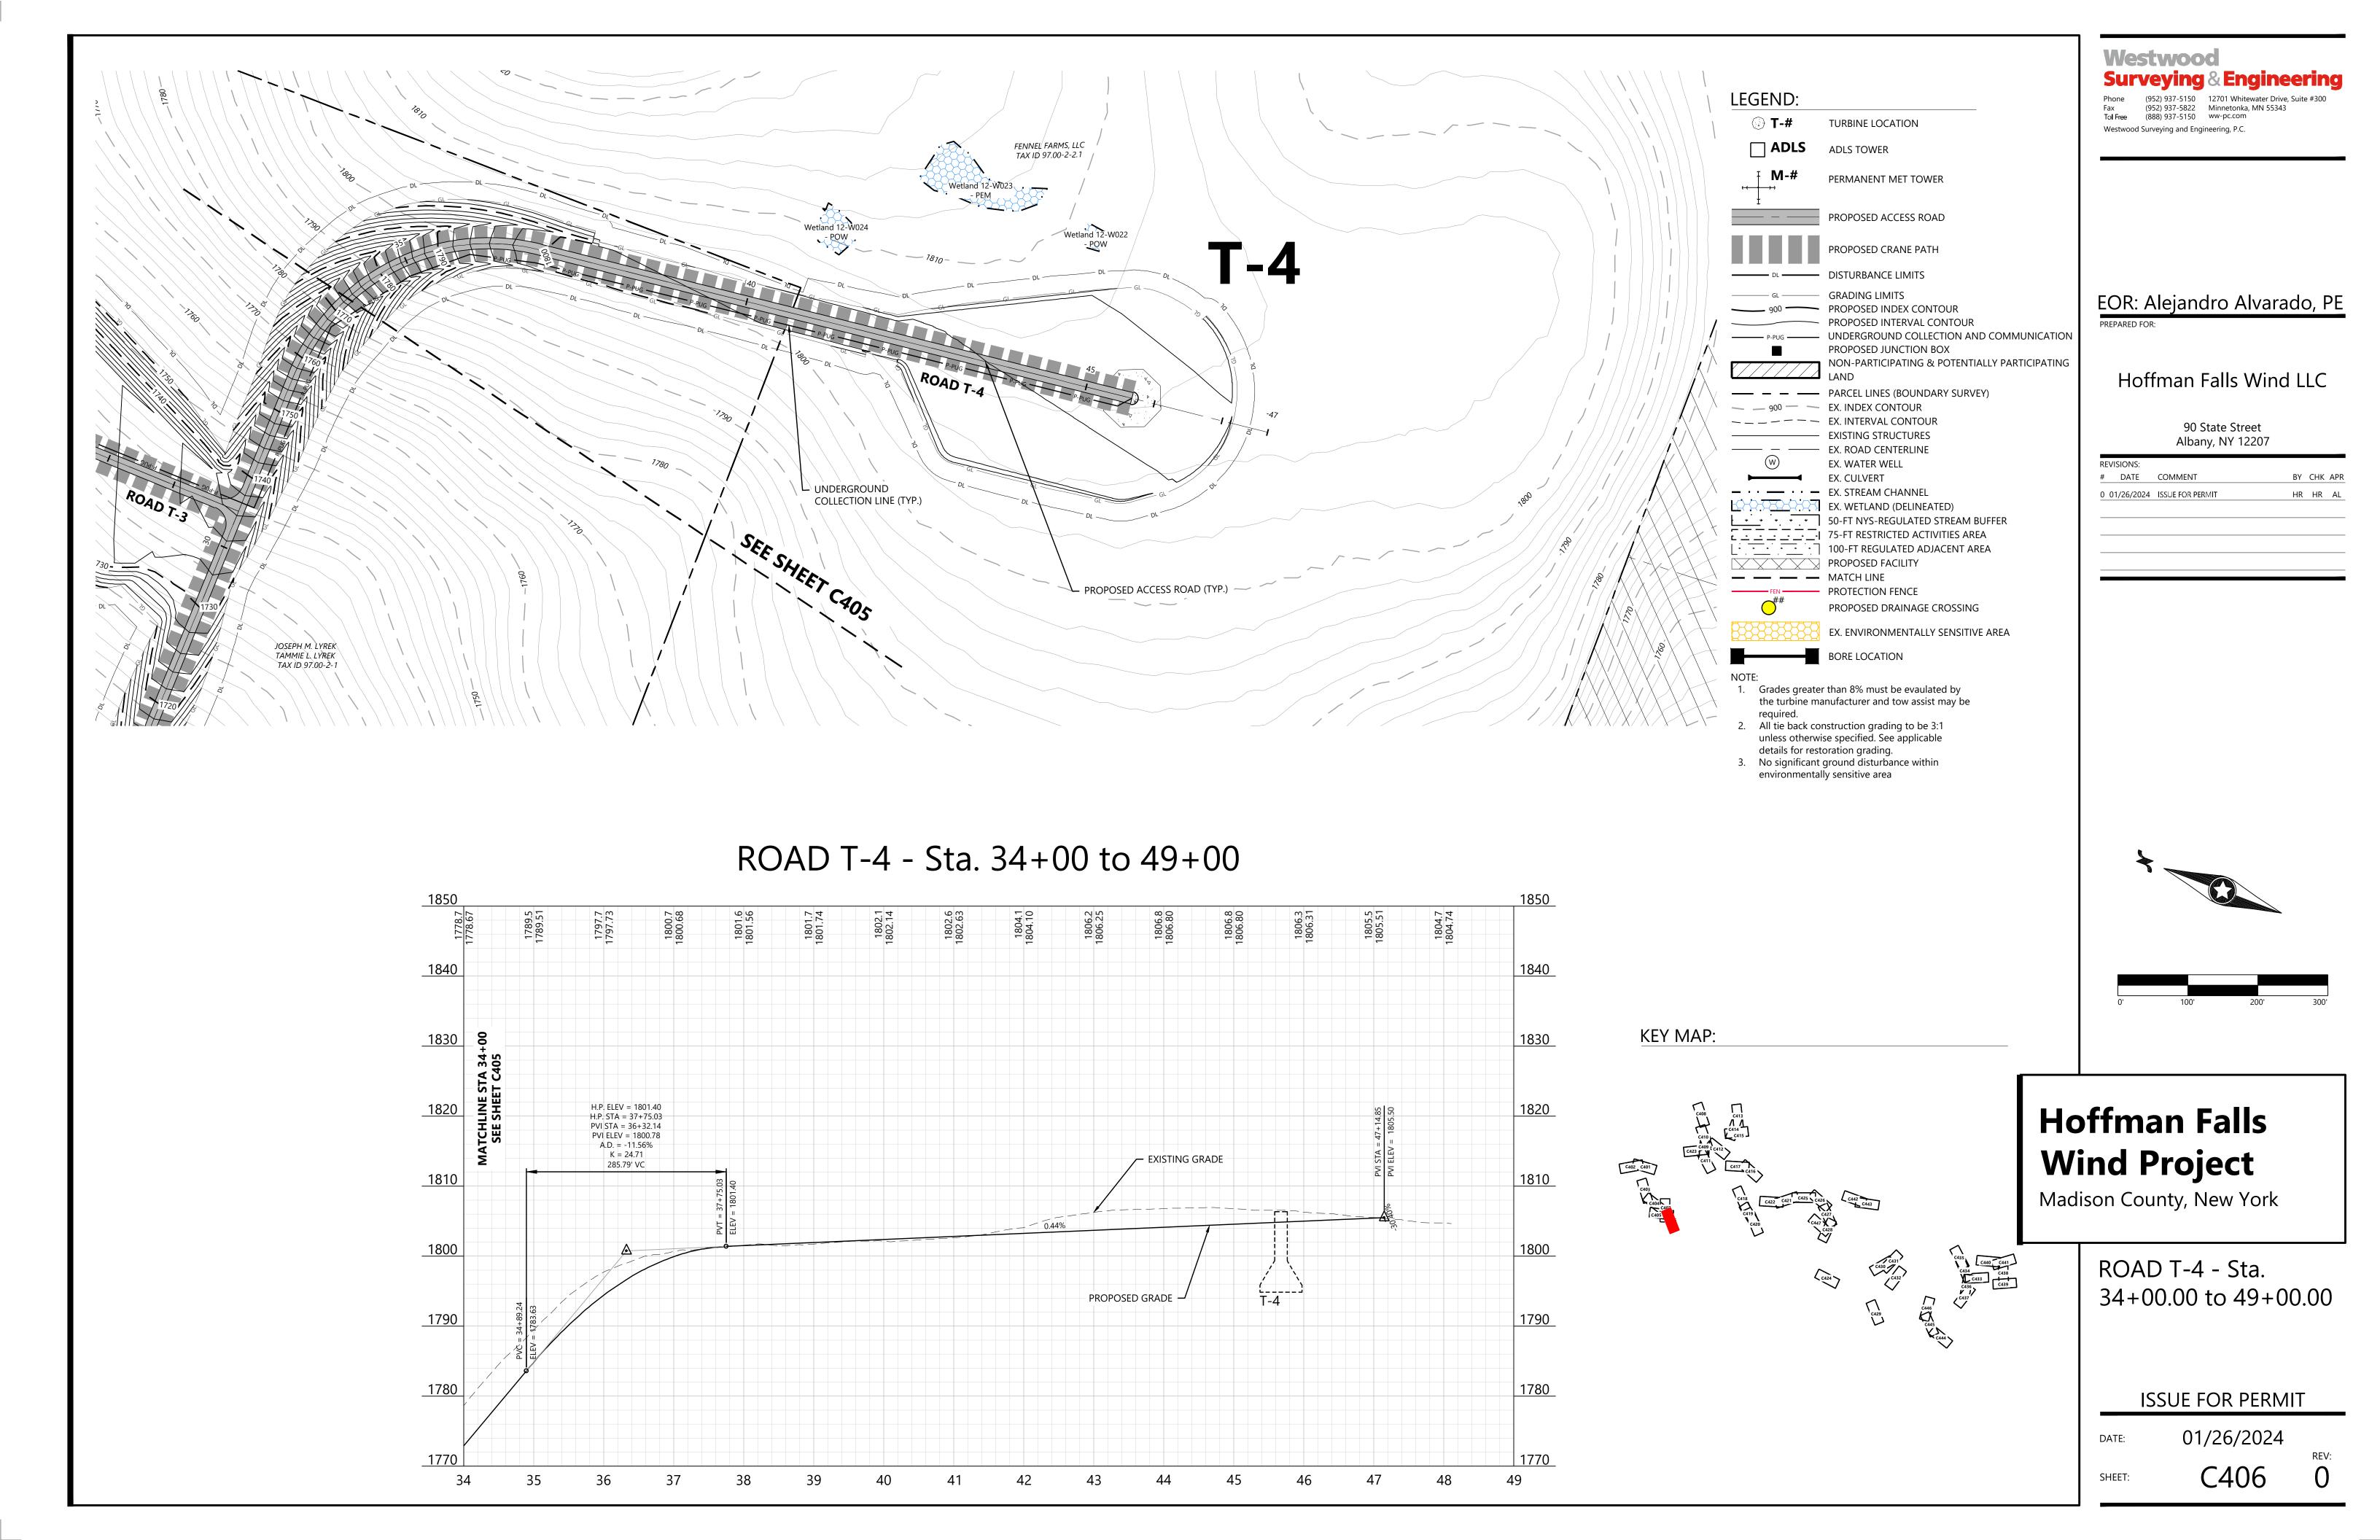

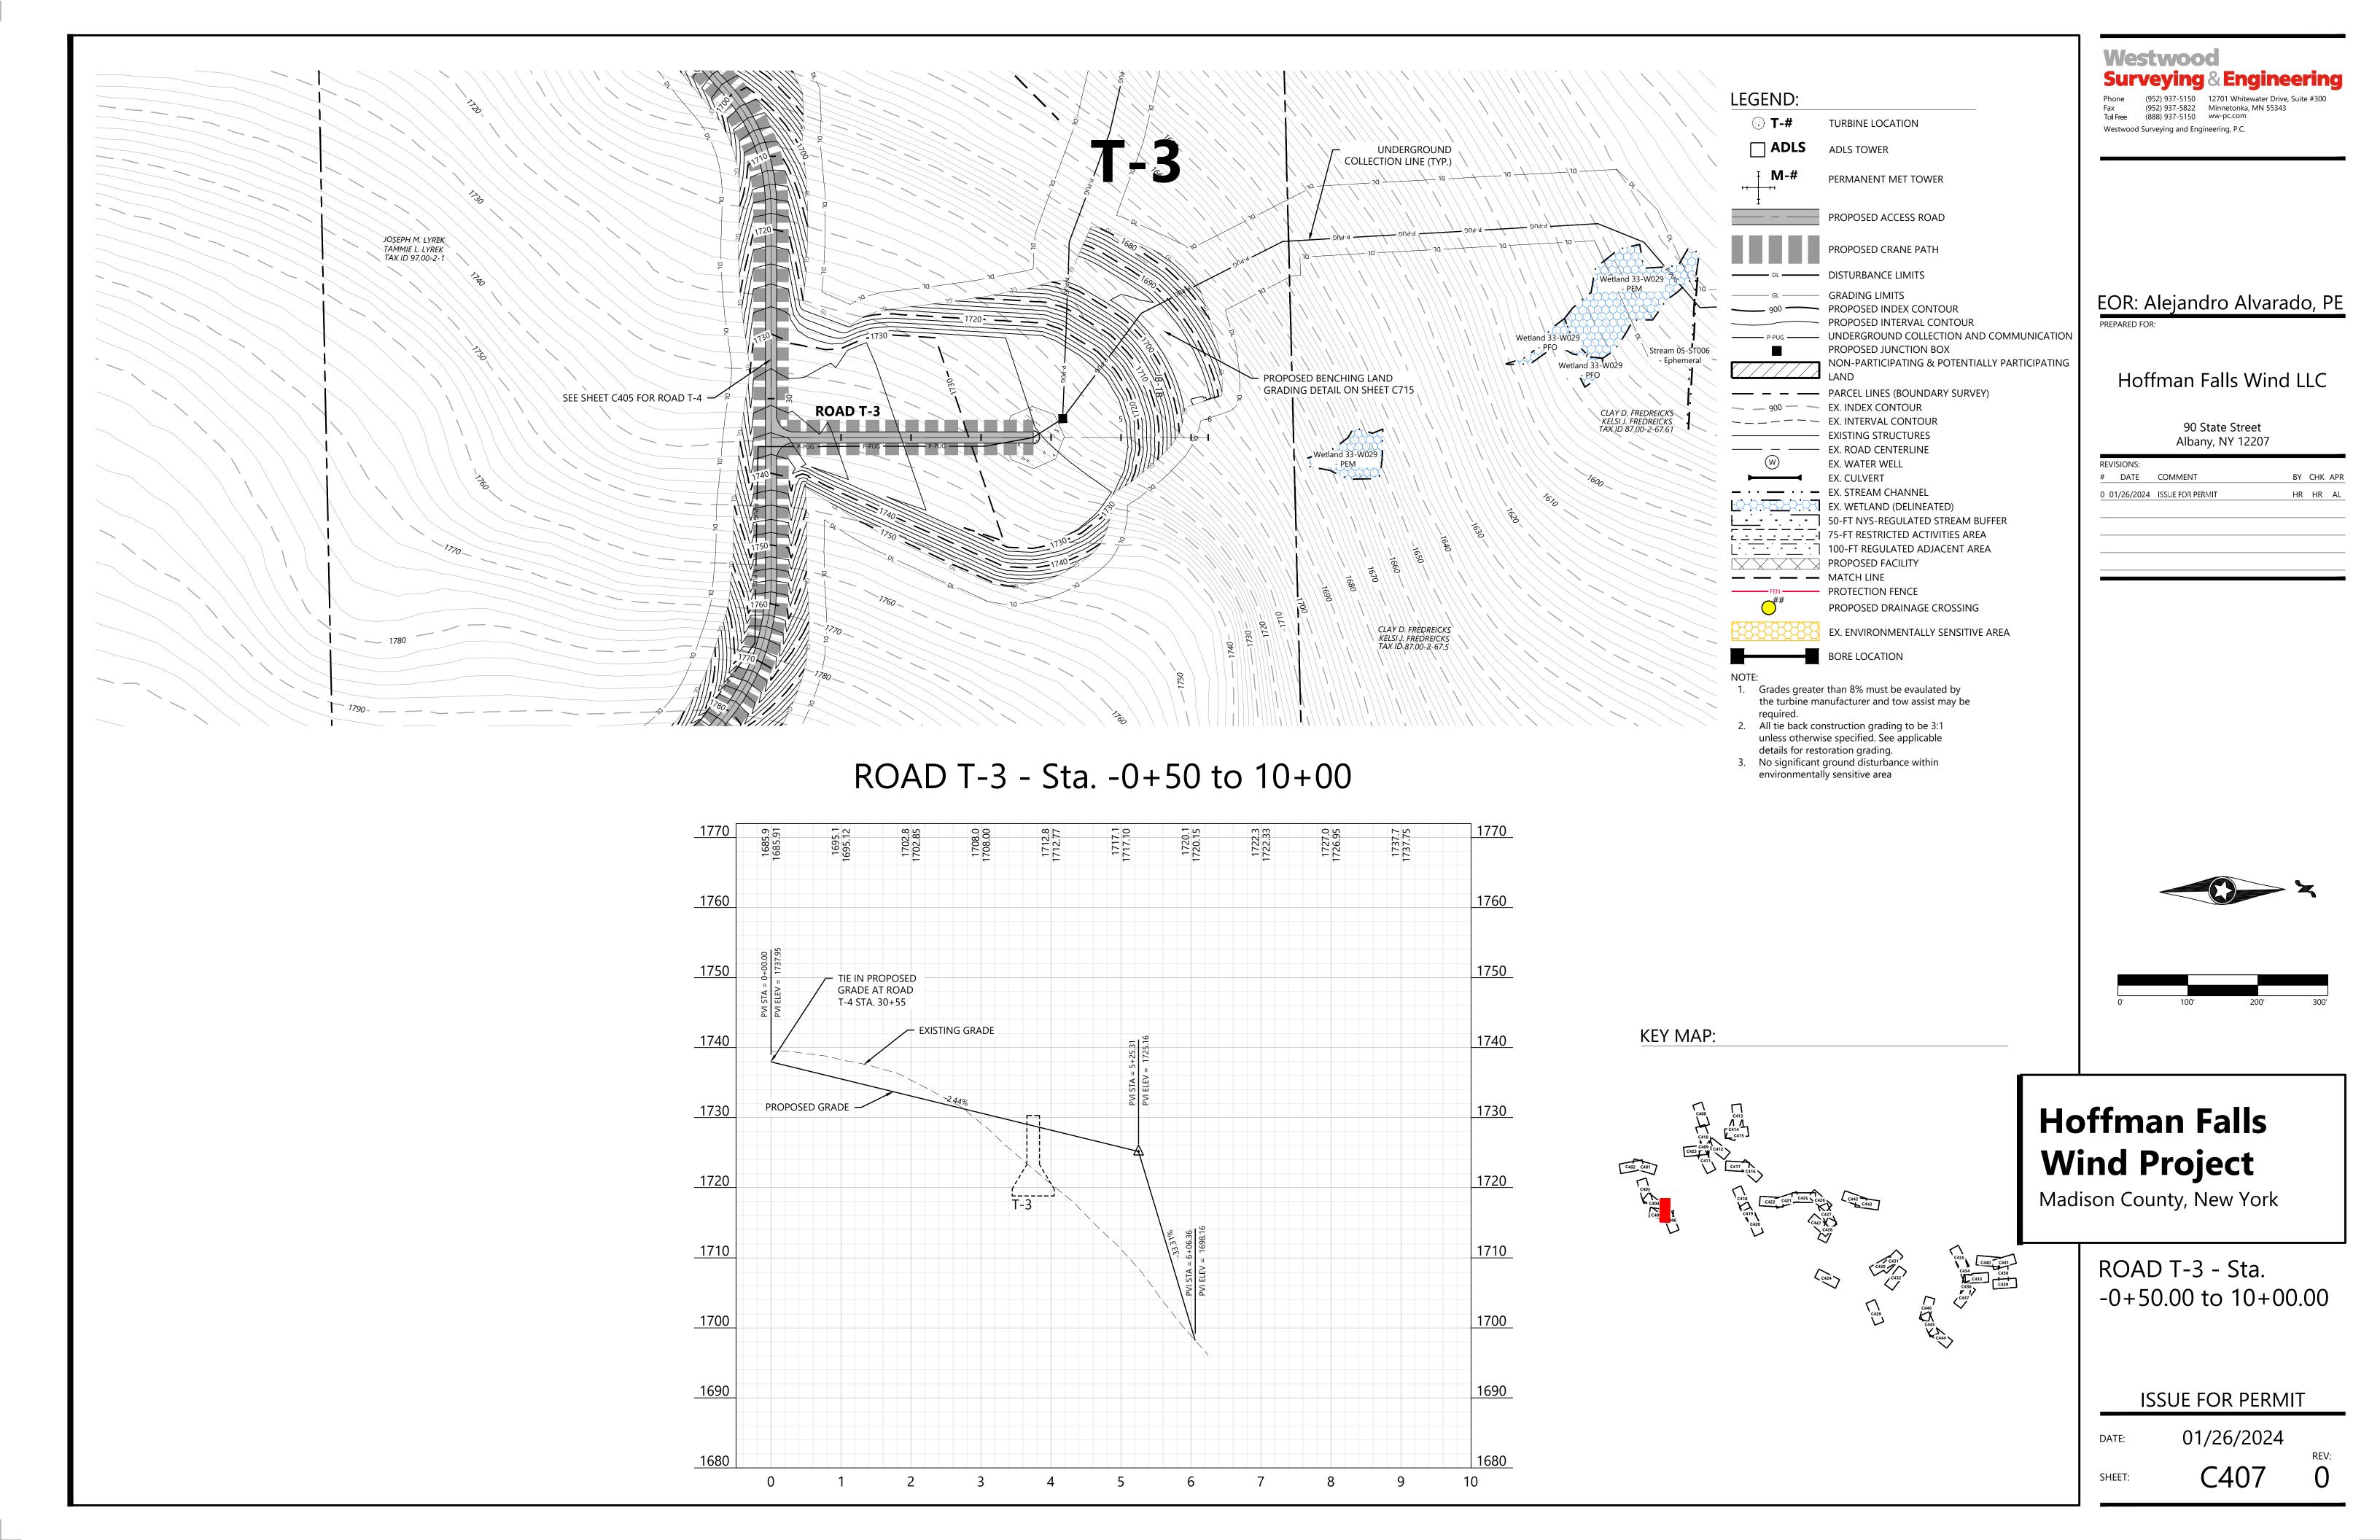

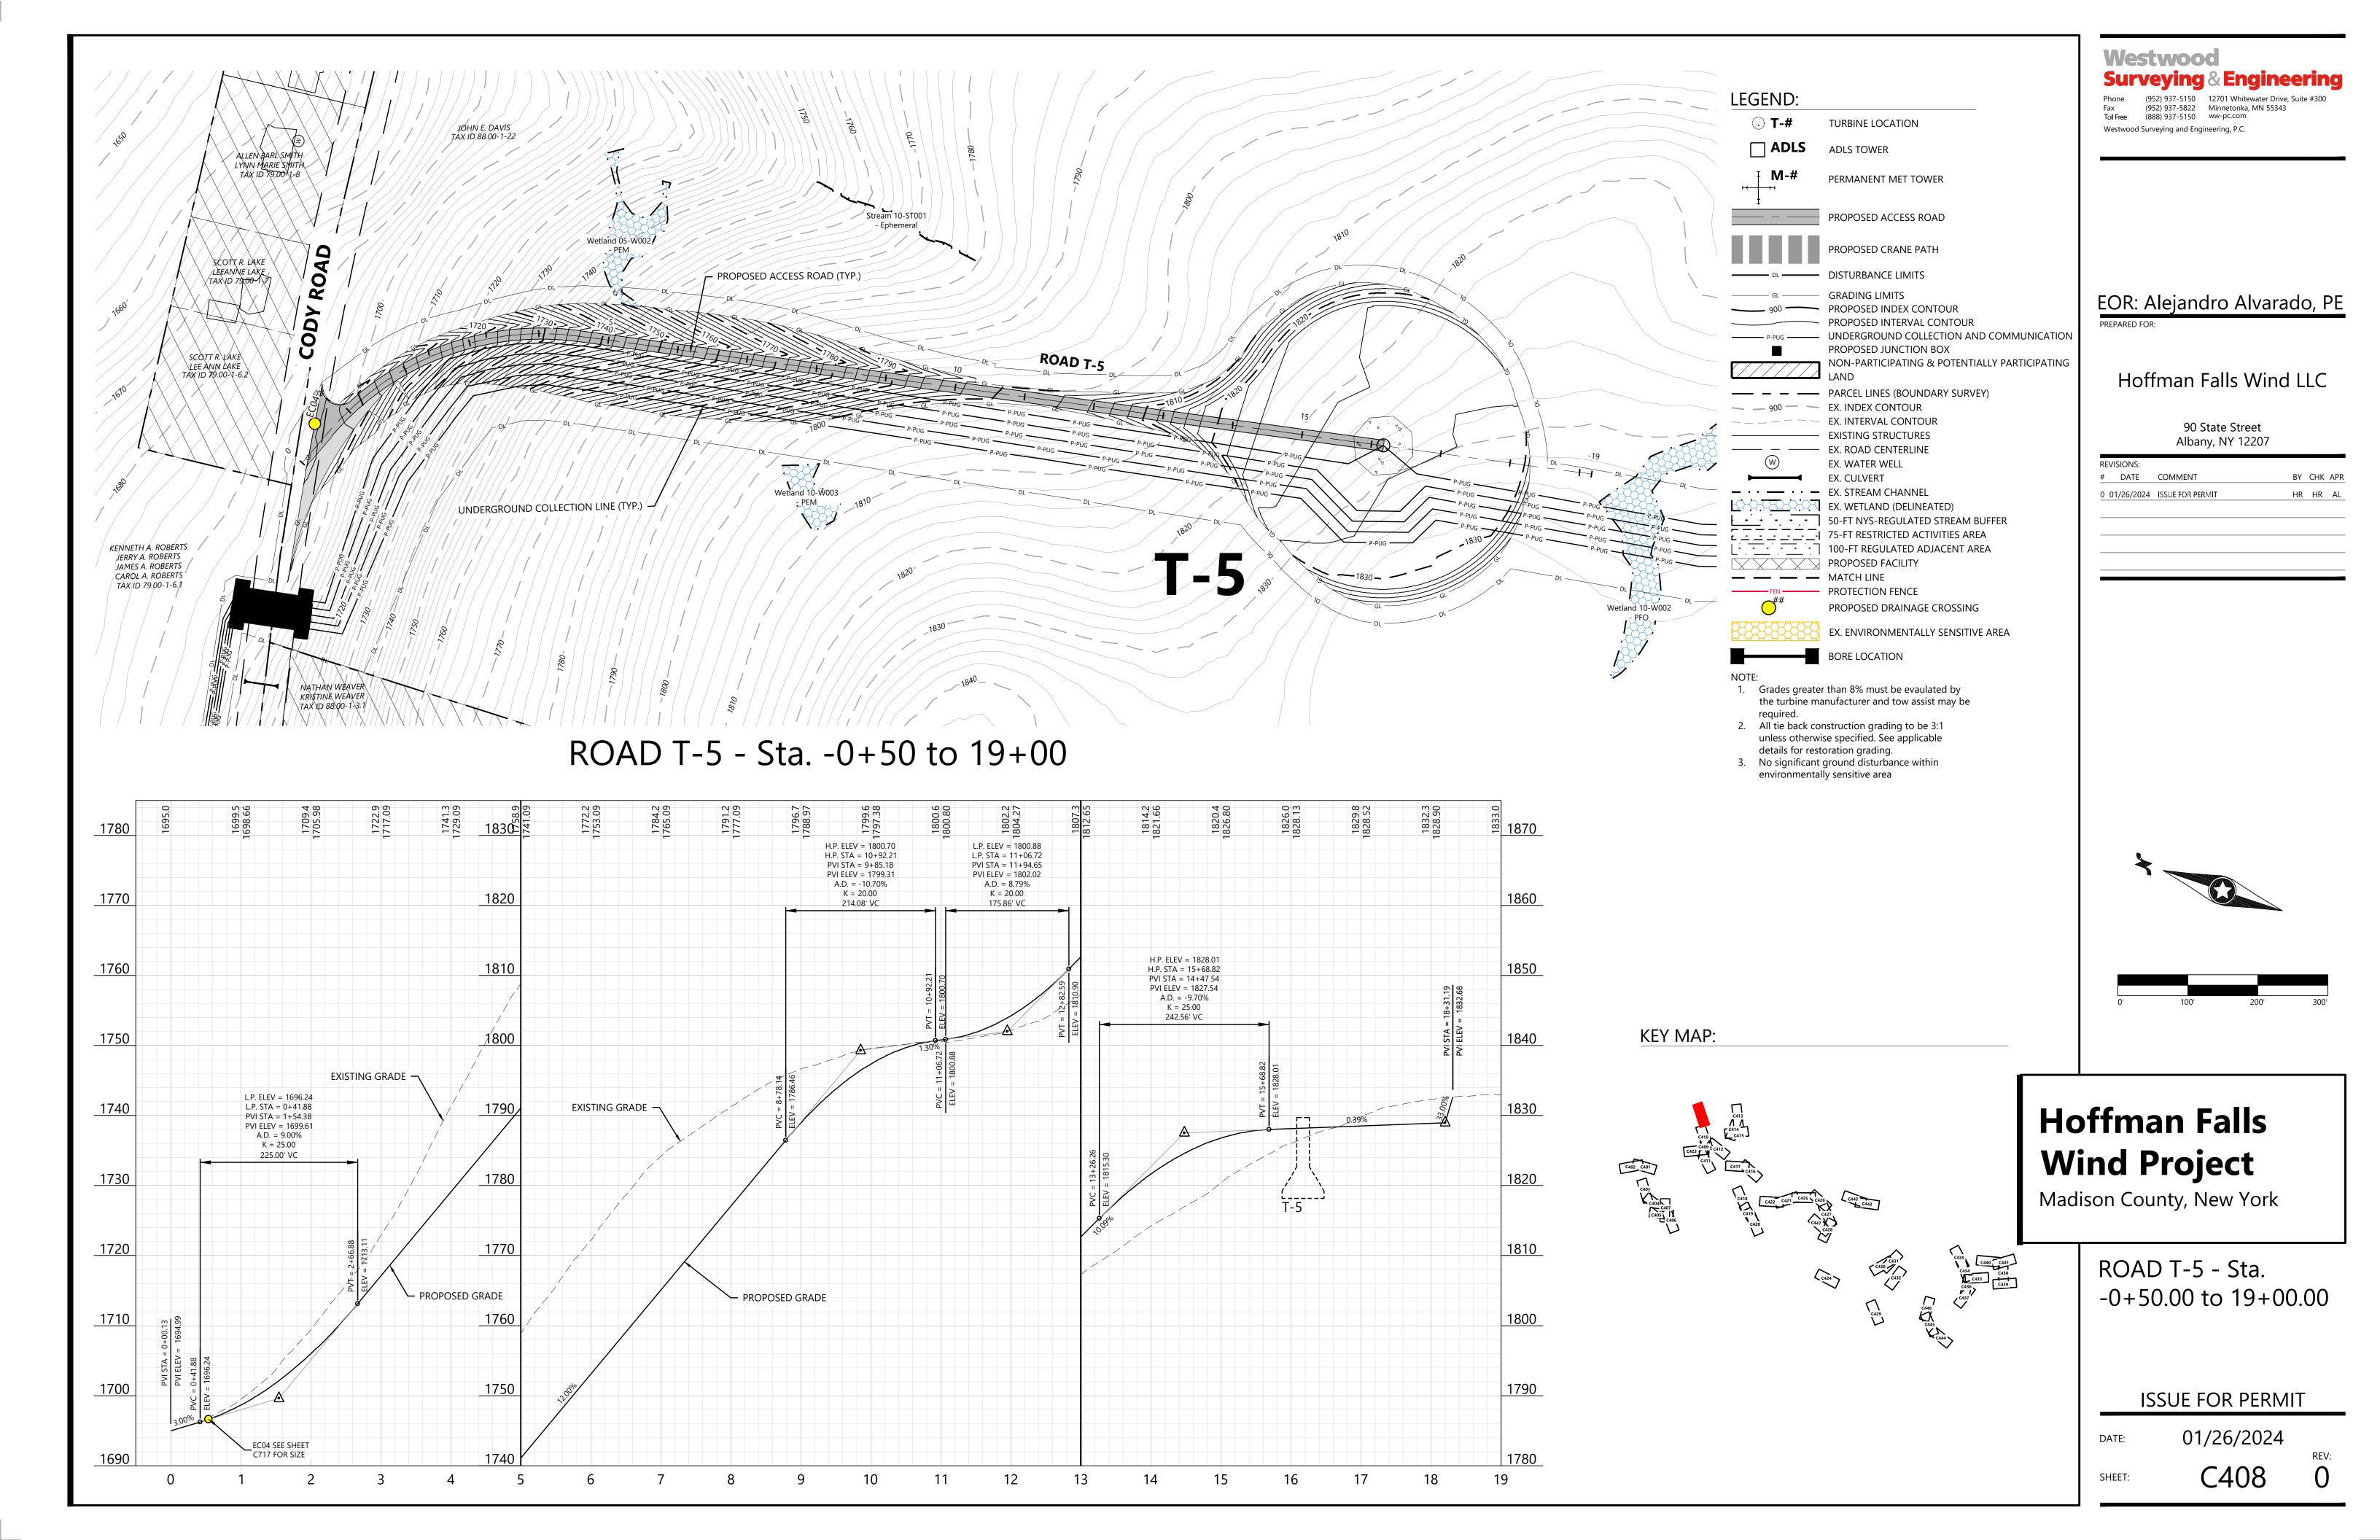

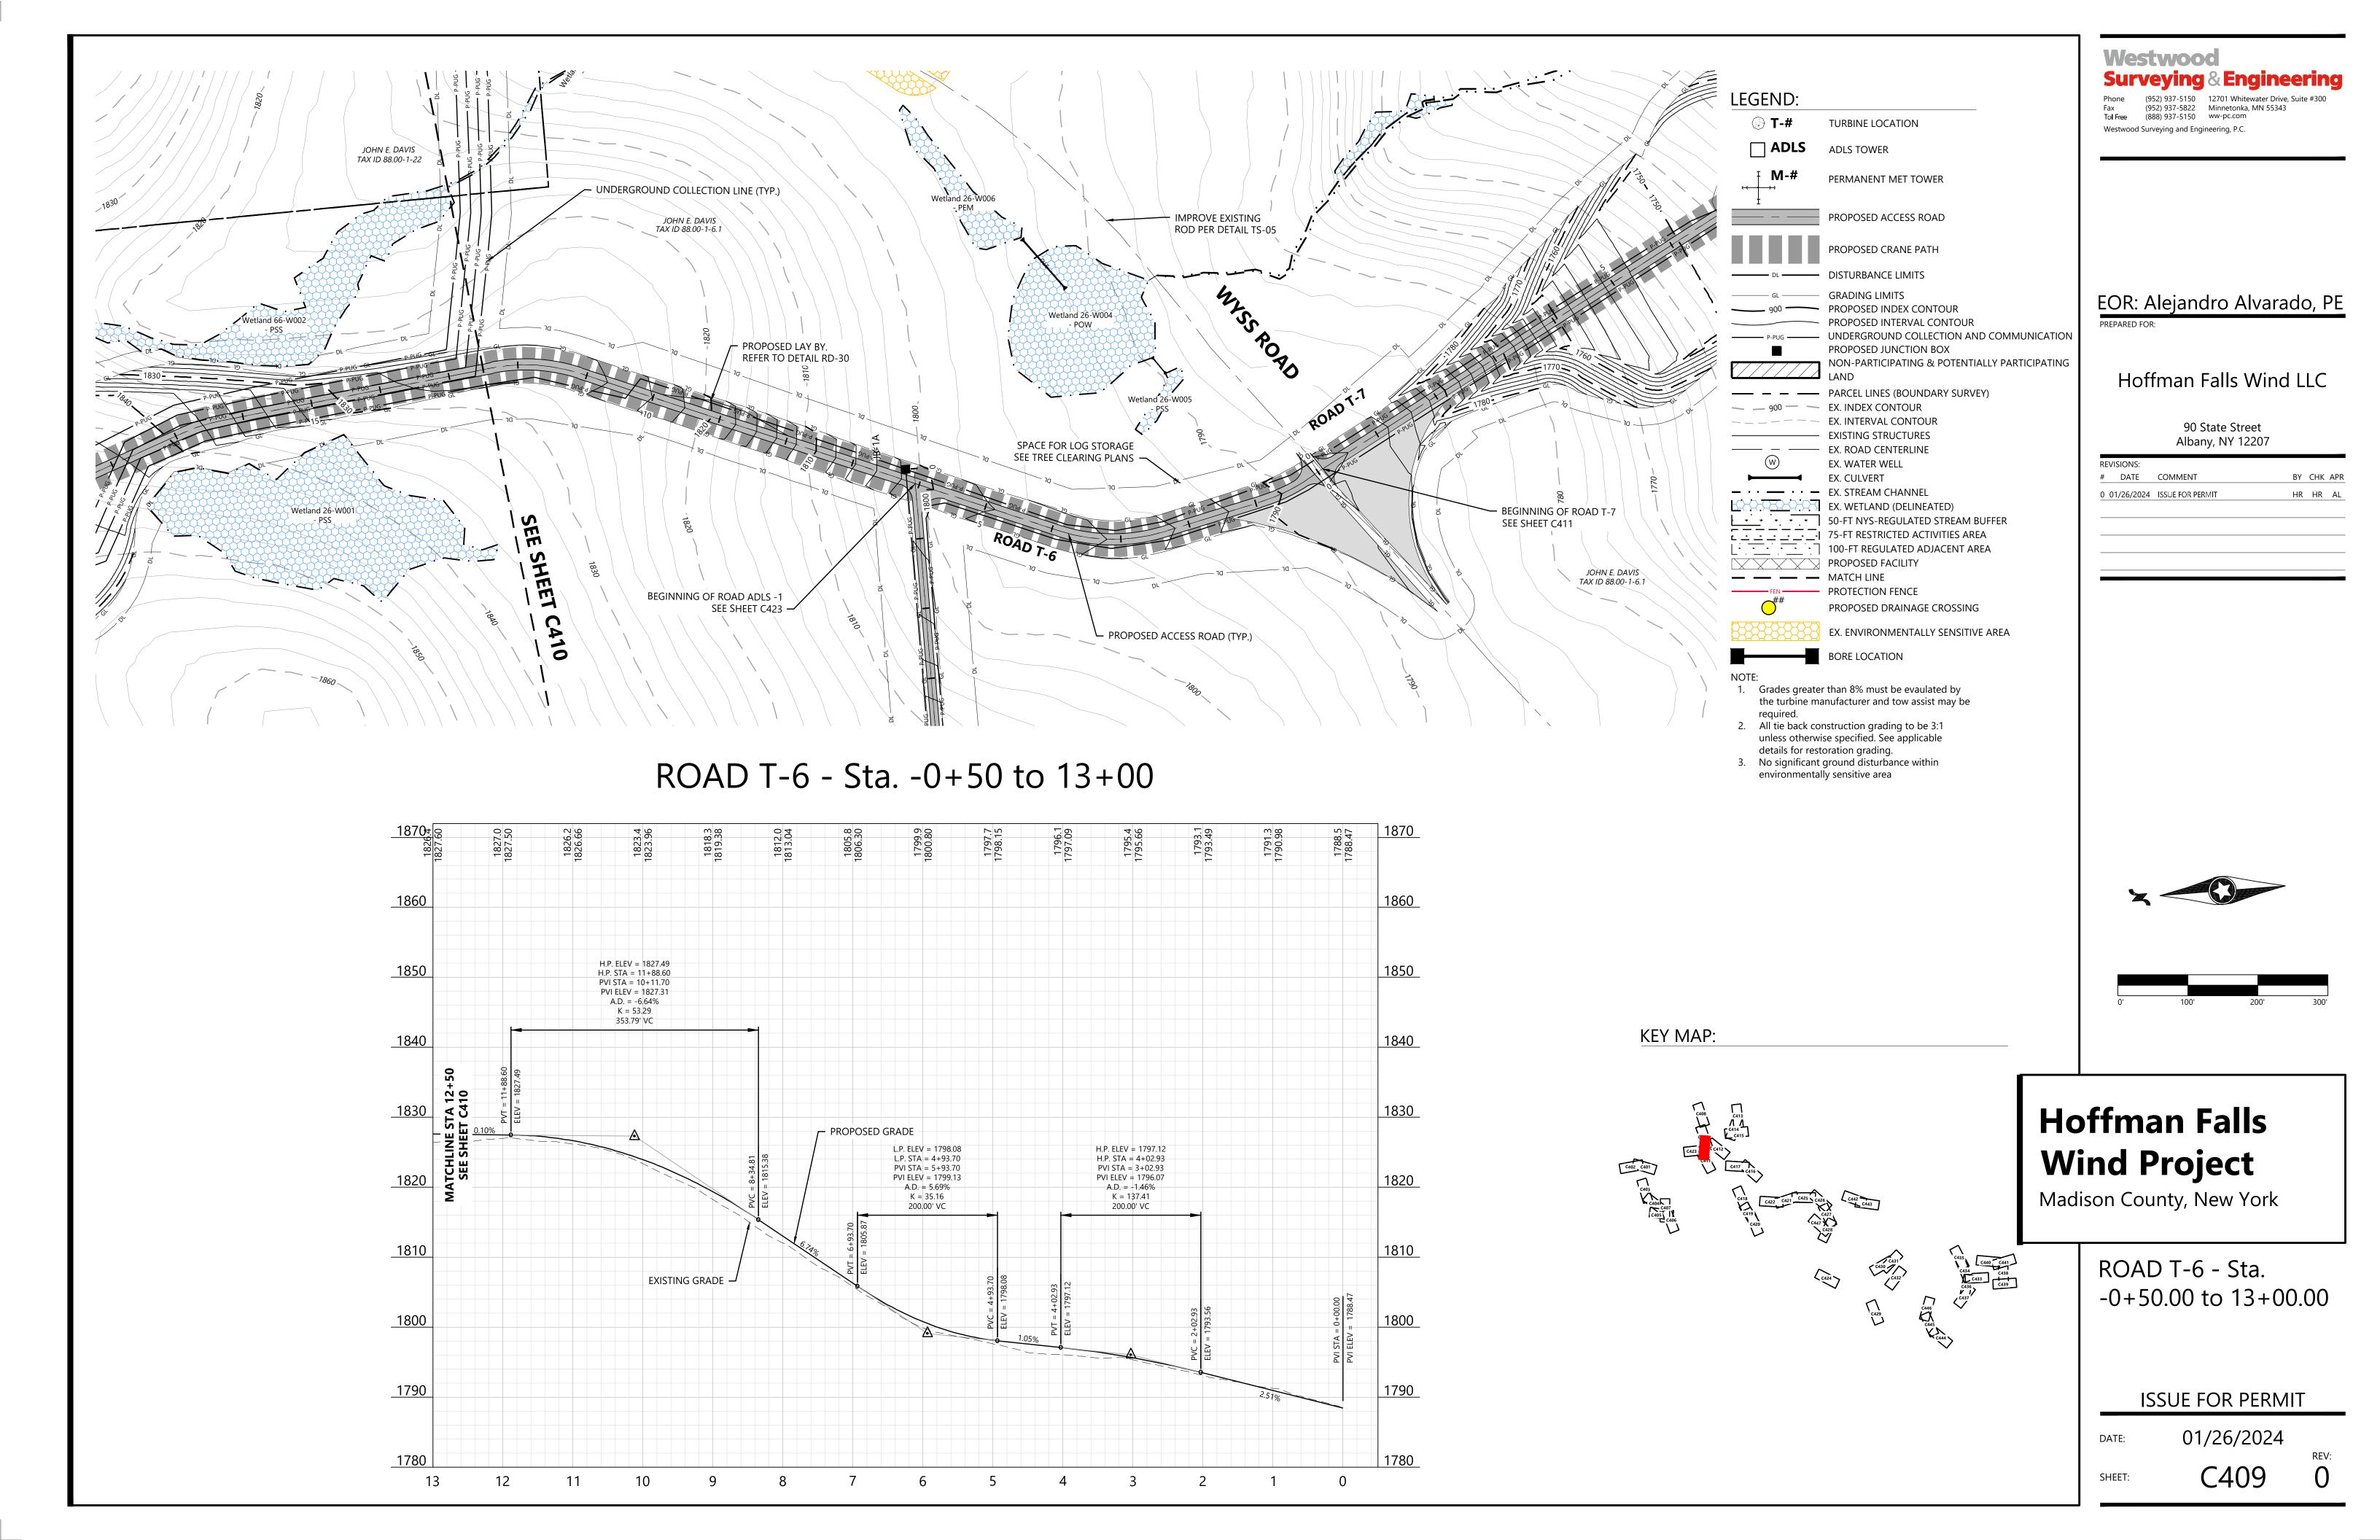

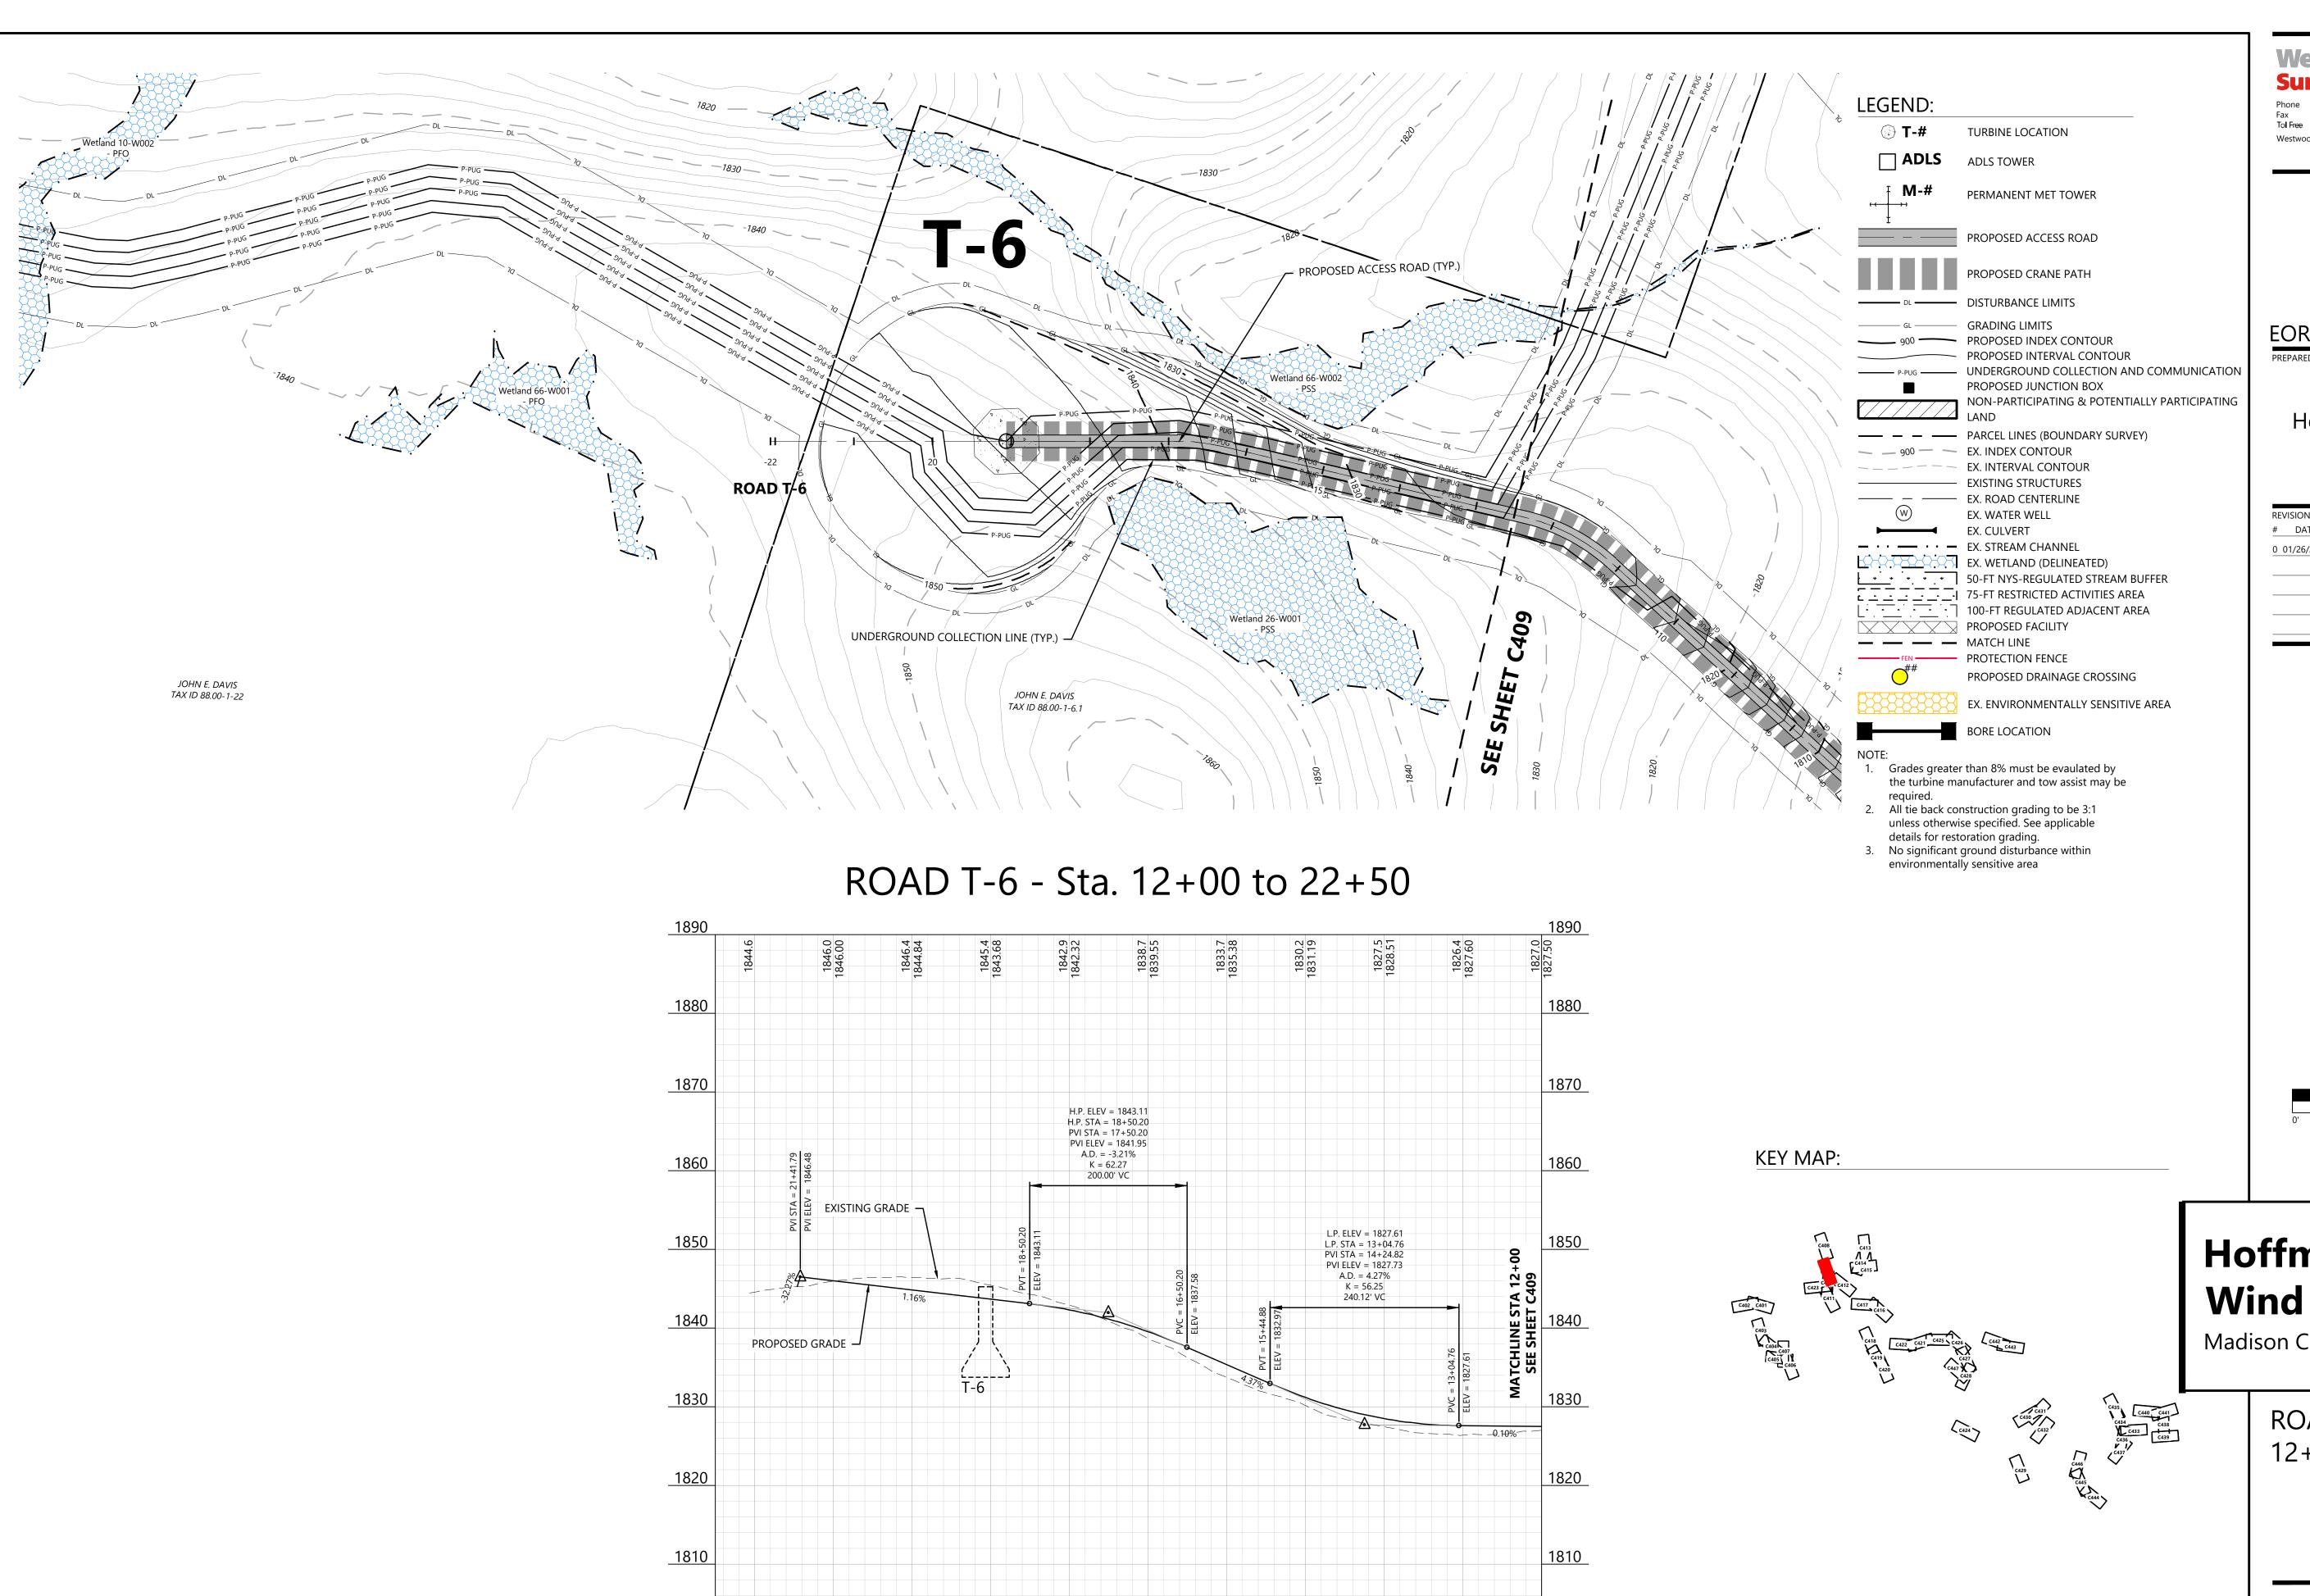

22 22

21

1800

12

13

Westwood

Surveying & Engineering


Westwood Surveying and Engineering, P.C.

EOR: Alejandro Alvarado, PE

Hoffman Falls Wind LLC

90 State Street Albany, NY 12207

BY CHK APR # DATE COMMENT HR HR AL 0 01/26/2024 ISSUE FOR PERMIT

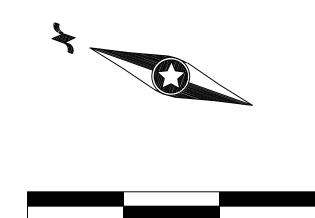

Hoffman Falls Wind Project


Madison County, New York

ROAD T-6 - Sta. 12+00.00 to 22+50.00

ISSUE FOR PERMIT

01/26/2024

C410 SHEET:

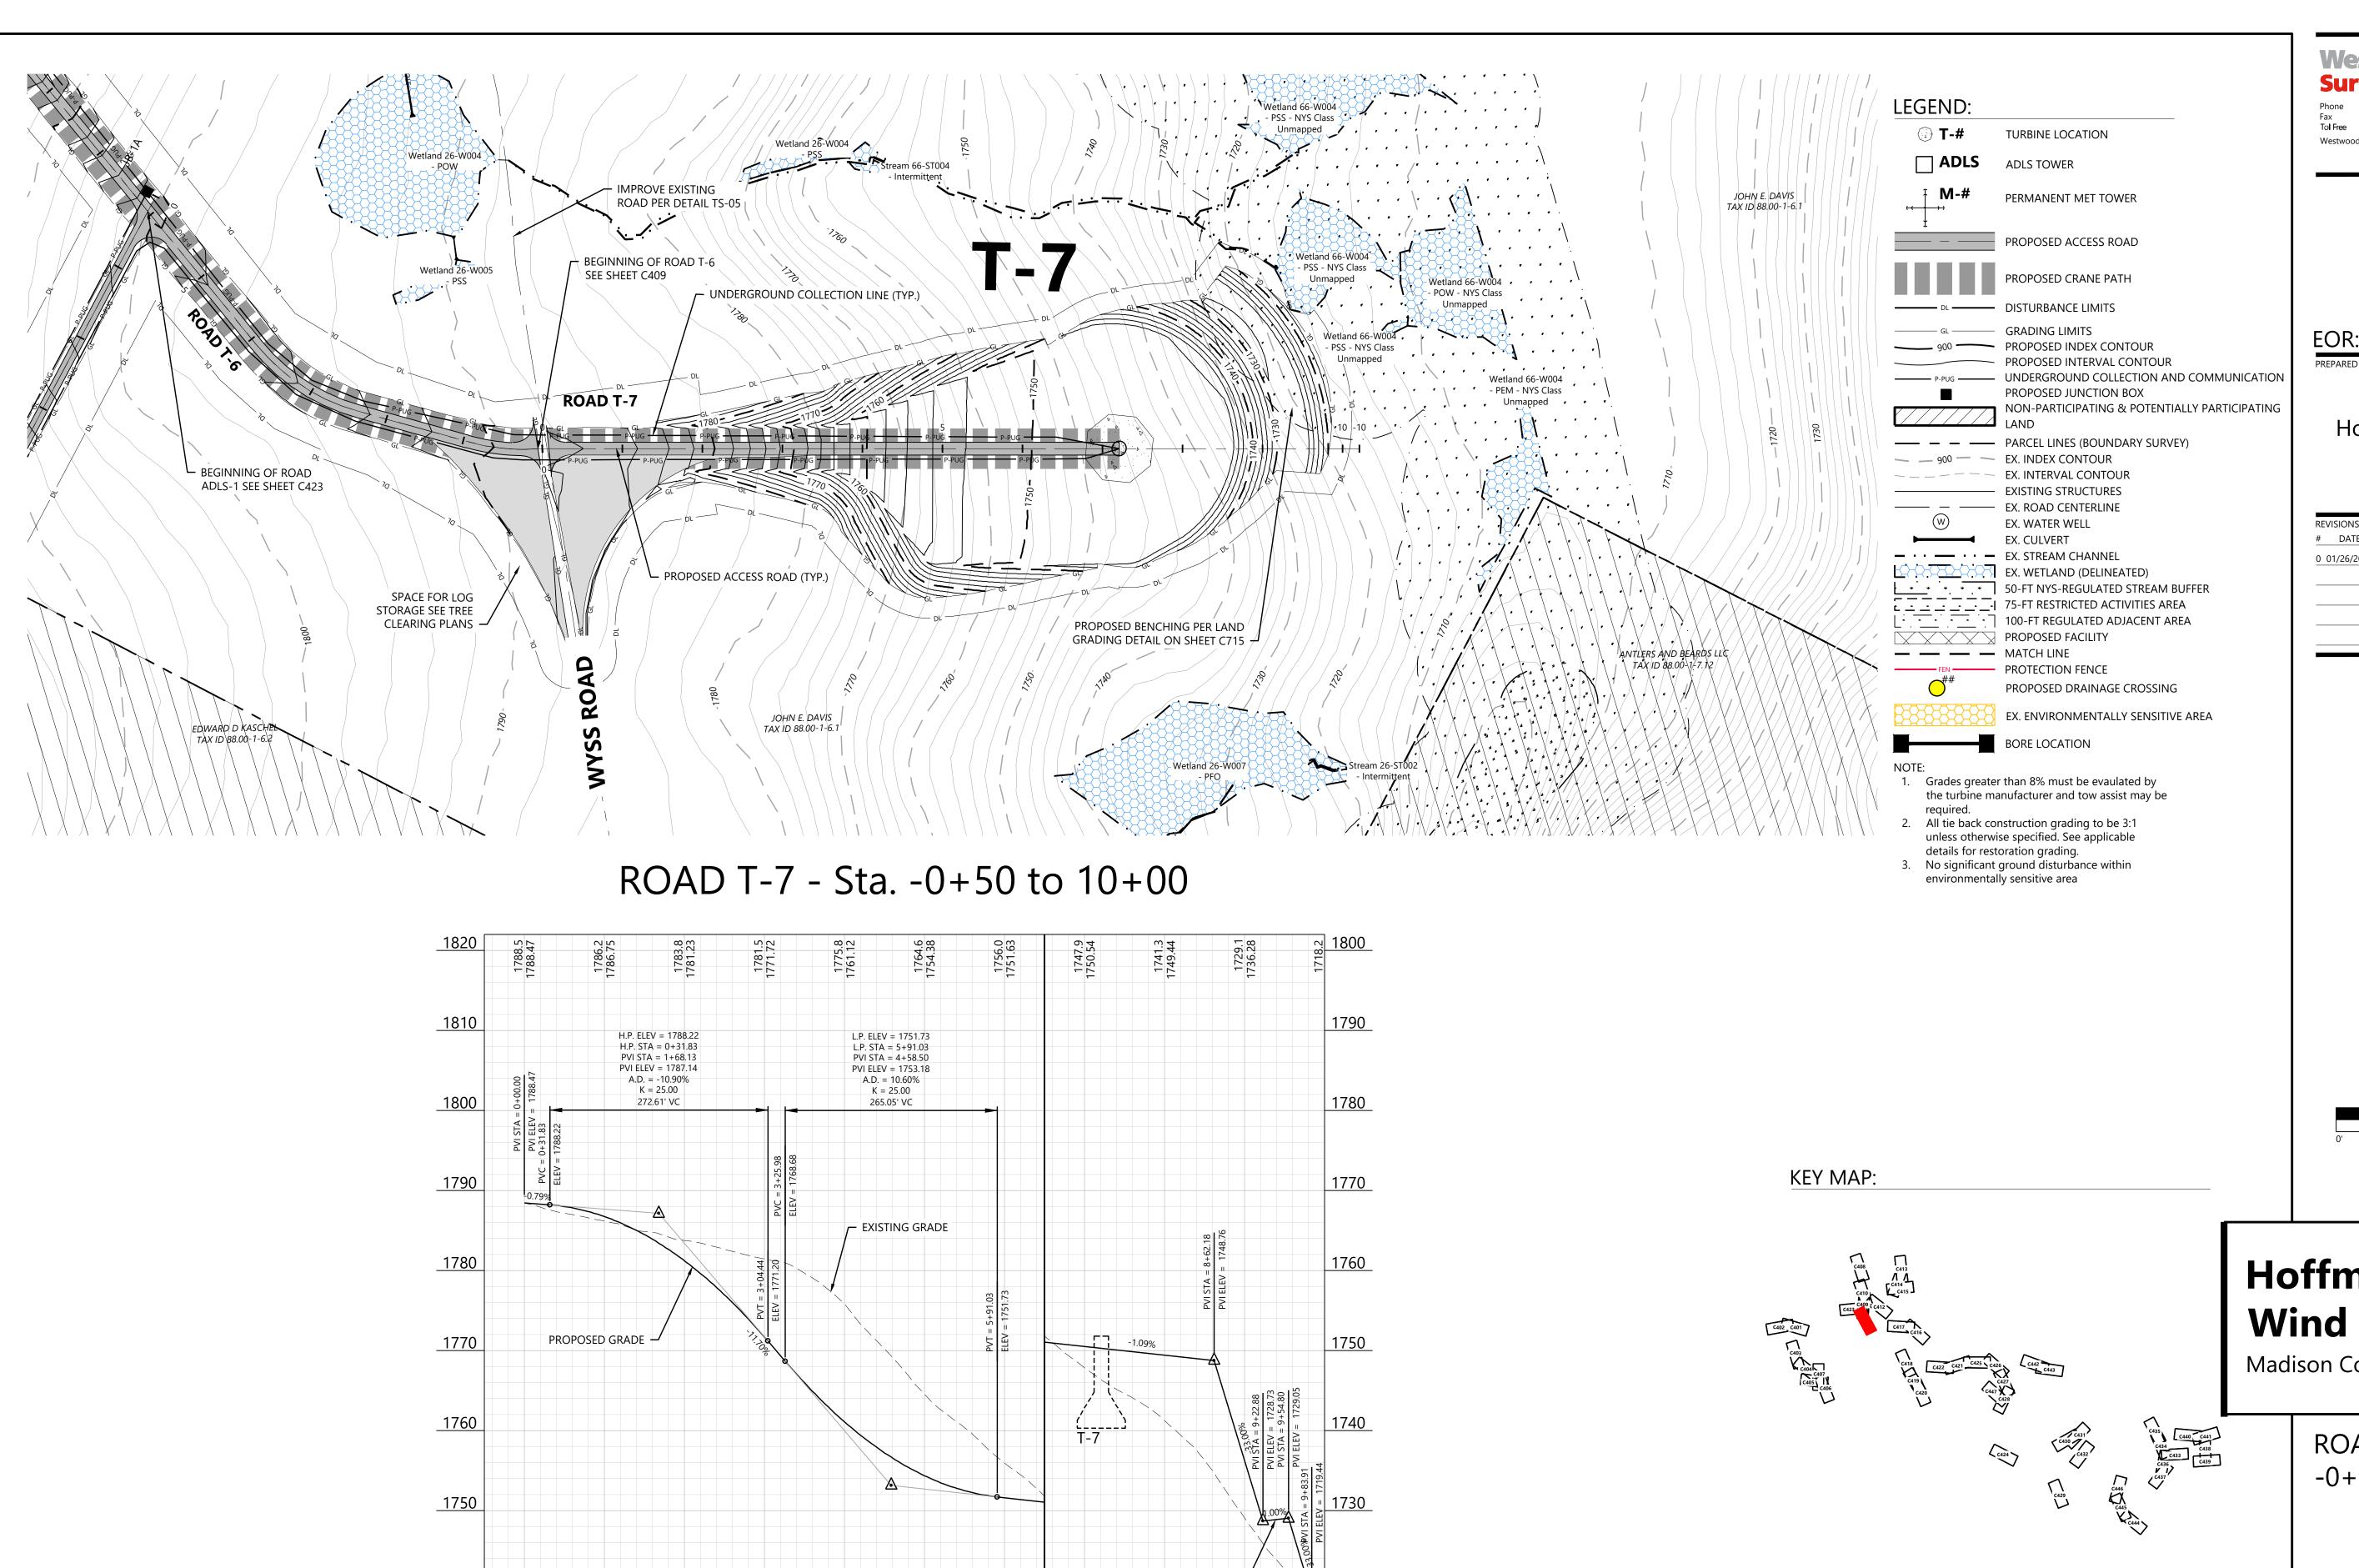

PROPOSED BENCHING

1710

10

1740

Westwood **Surveying & Engineering**

Westwood Surveying and Engineering, P.C.

EOR: Alejandro Alvarado, PE

Hoffman Falls Wind LLC

90 State Street Albany, NY 12207

DATE COMMENT BY CHK APR 0 01/26/2024 ISSUE FOR PERMIT HR HR AL

Hoffman Falls Wind Project


Madison County, New York


ROAD T-7 - Sta. -0+50.00 to 10+00.00


ISSUE FOR PERMIT

01/26/2024

C411 SHEET:

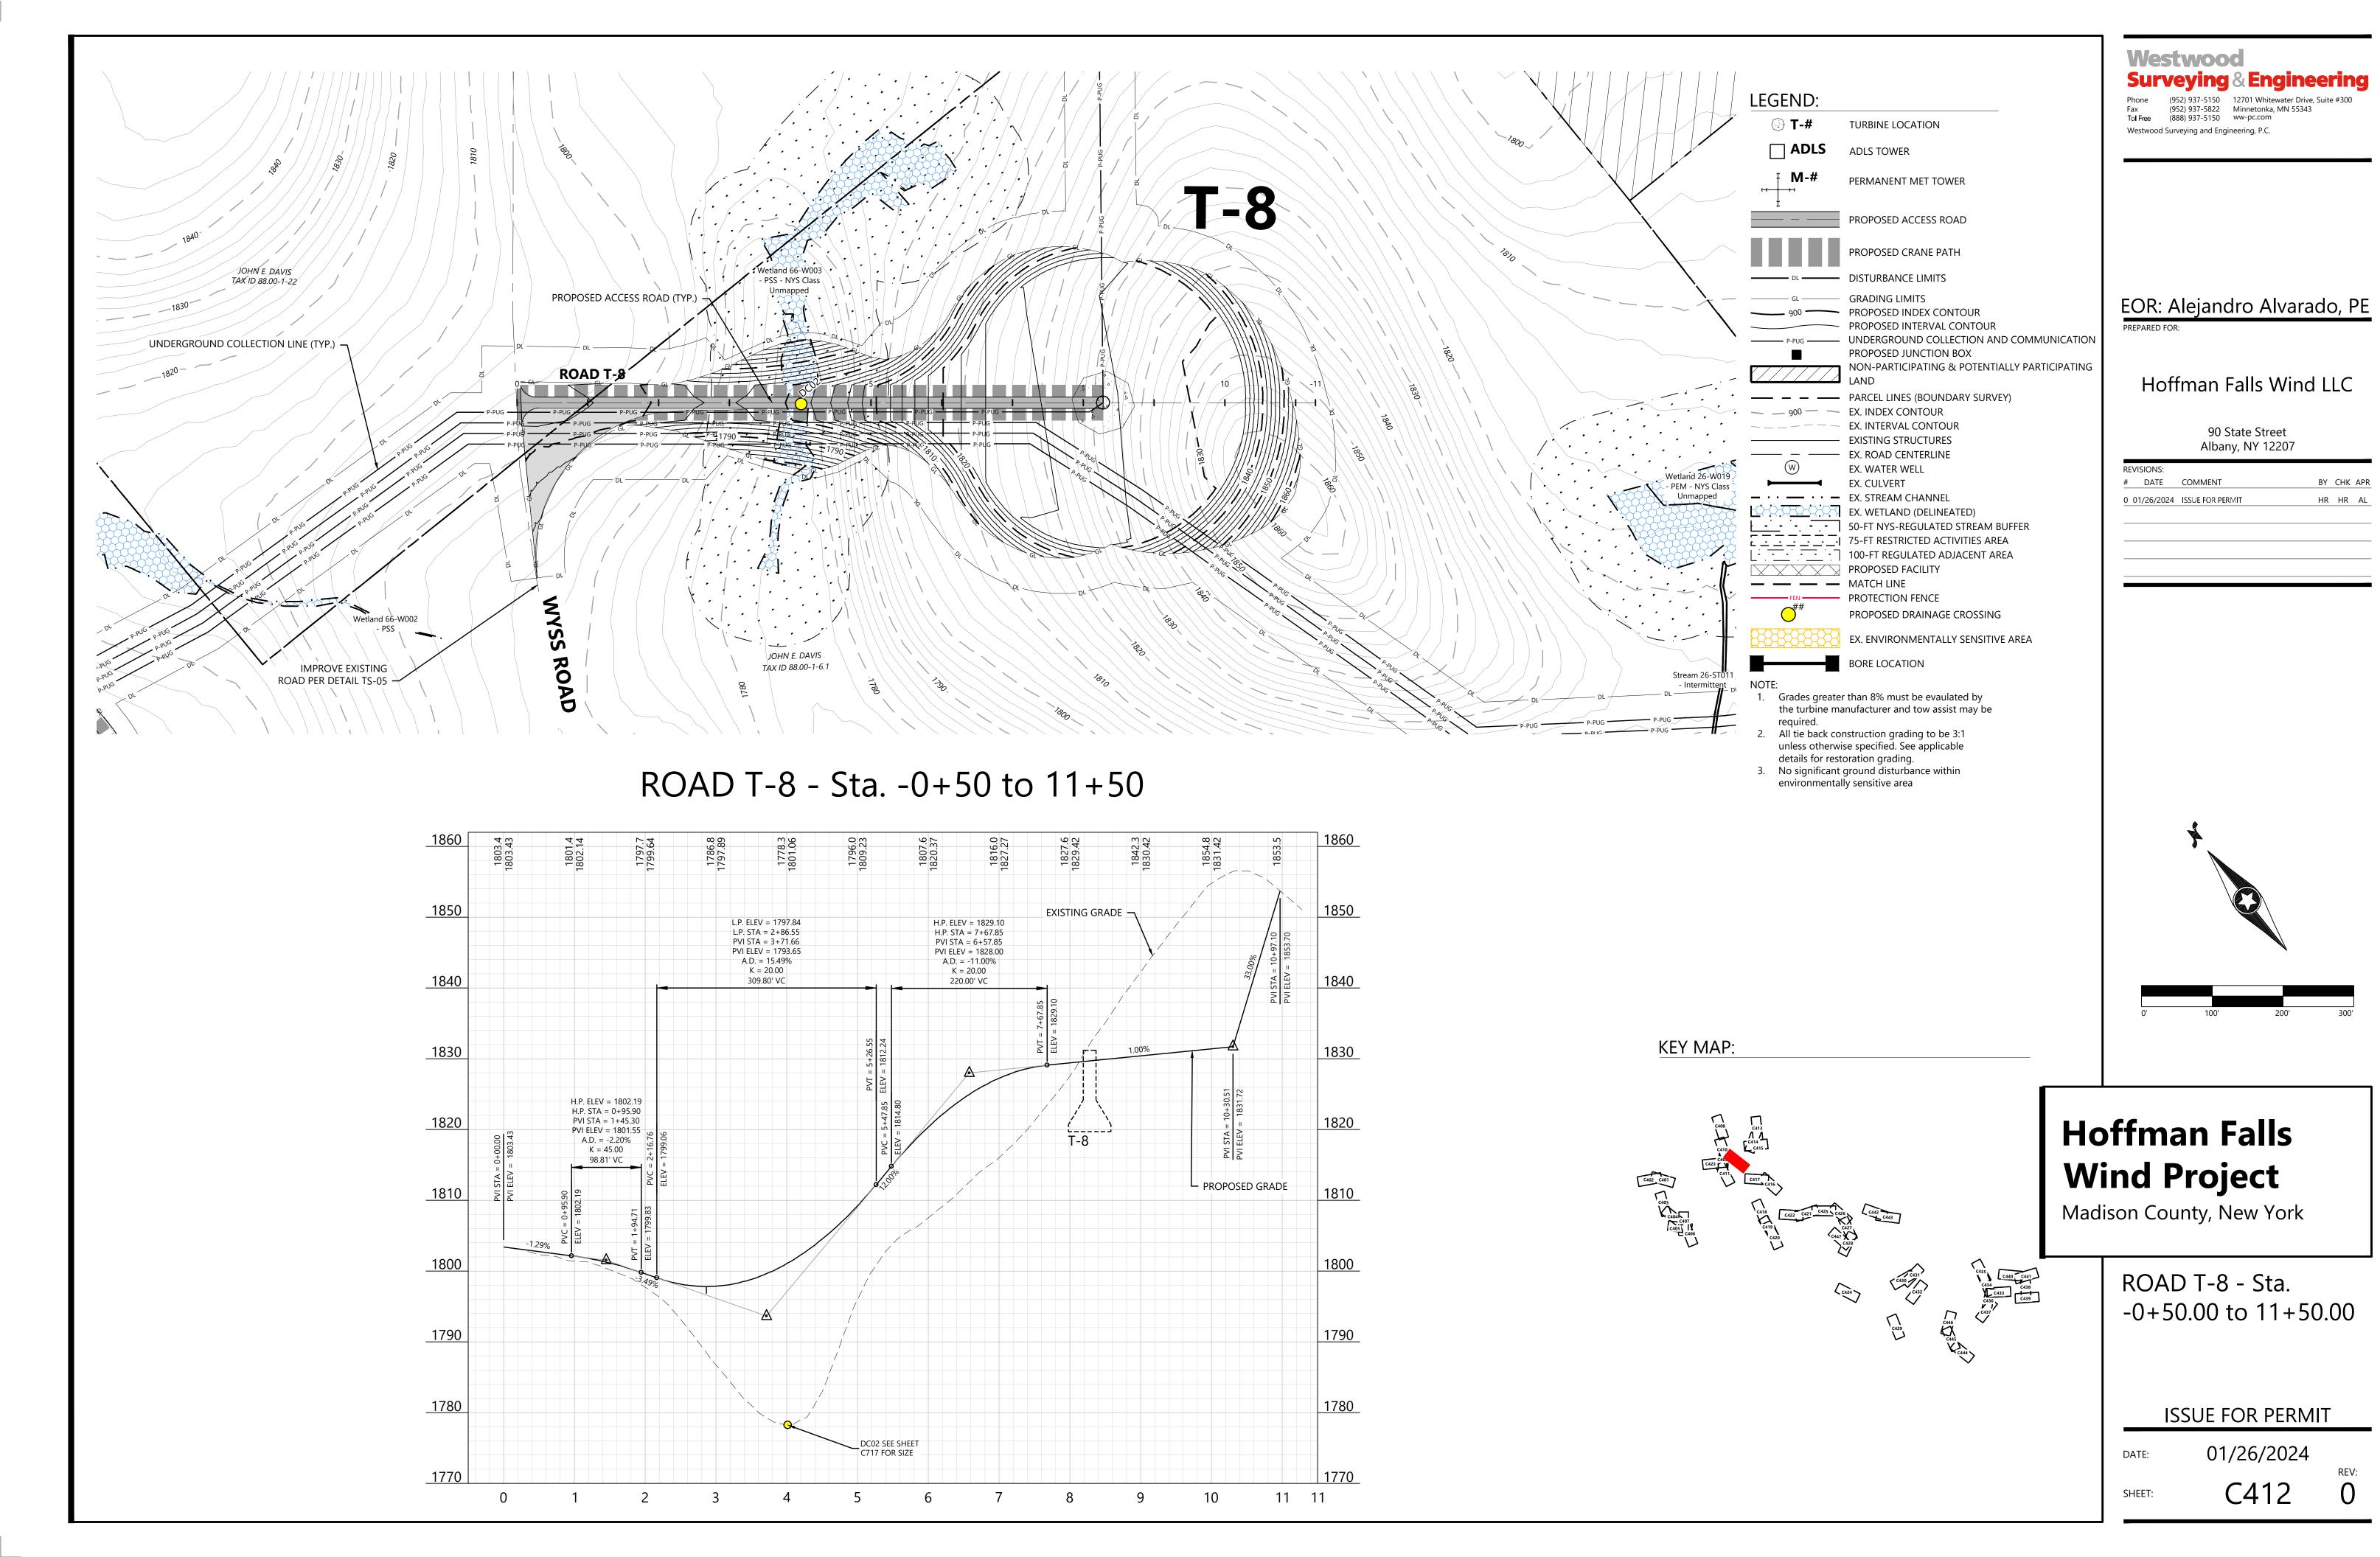

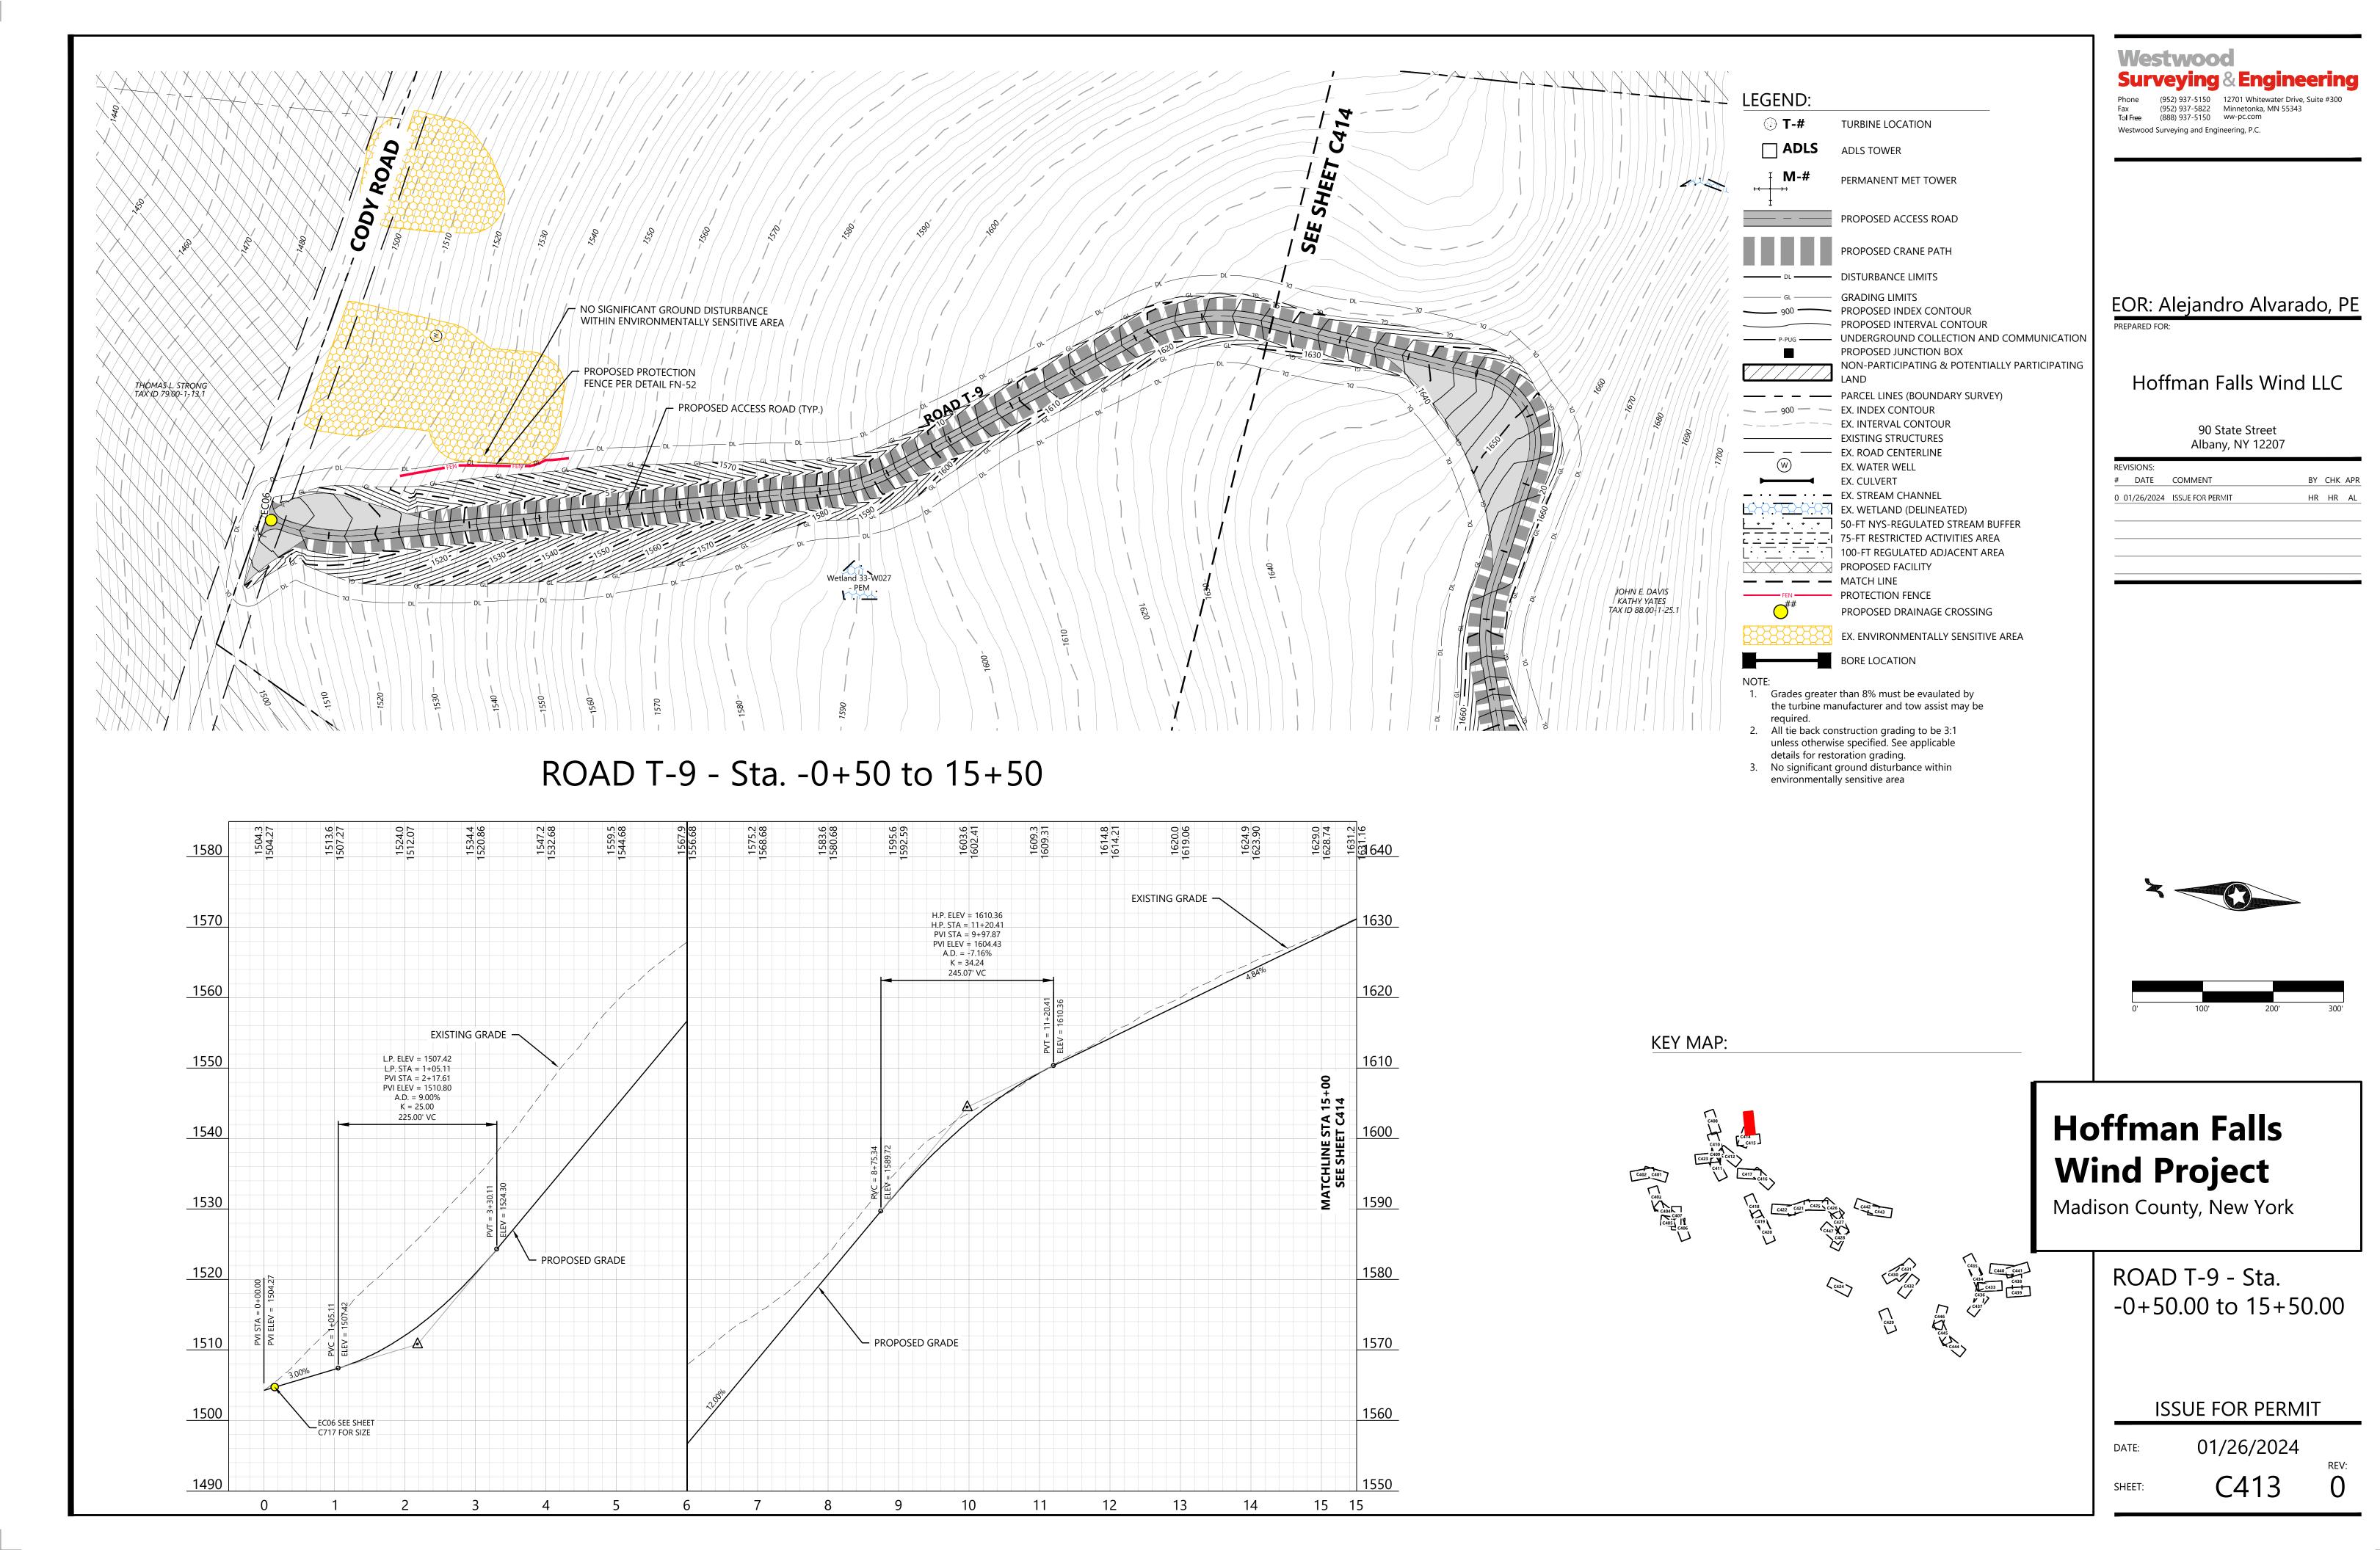

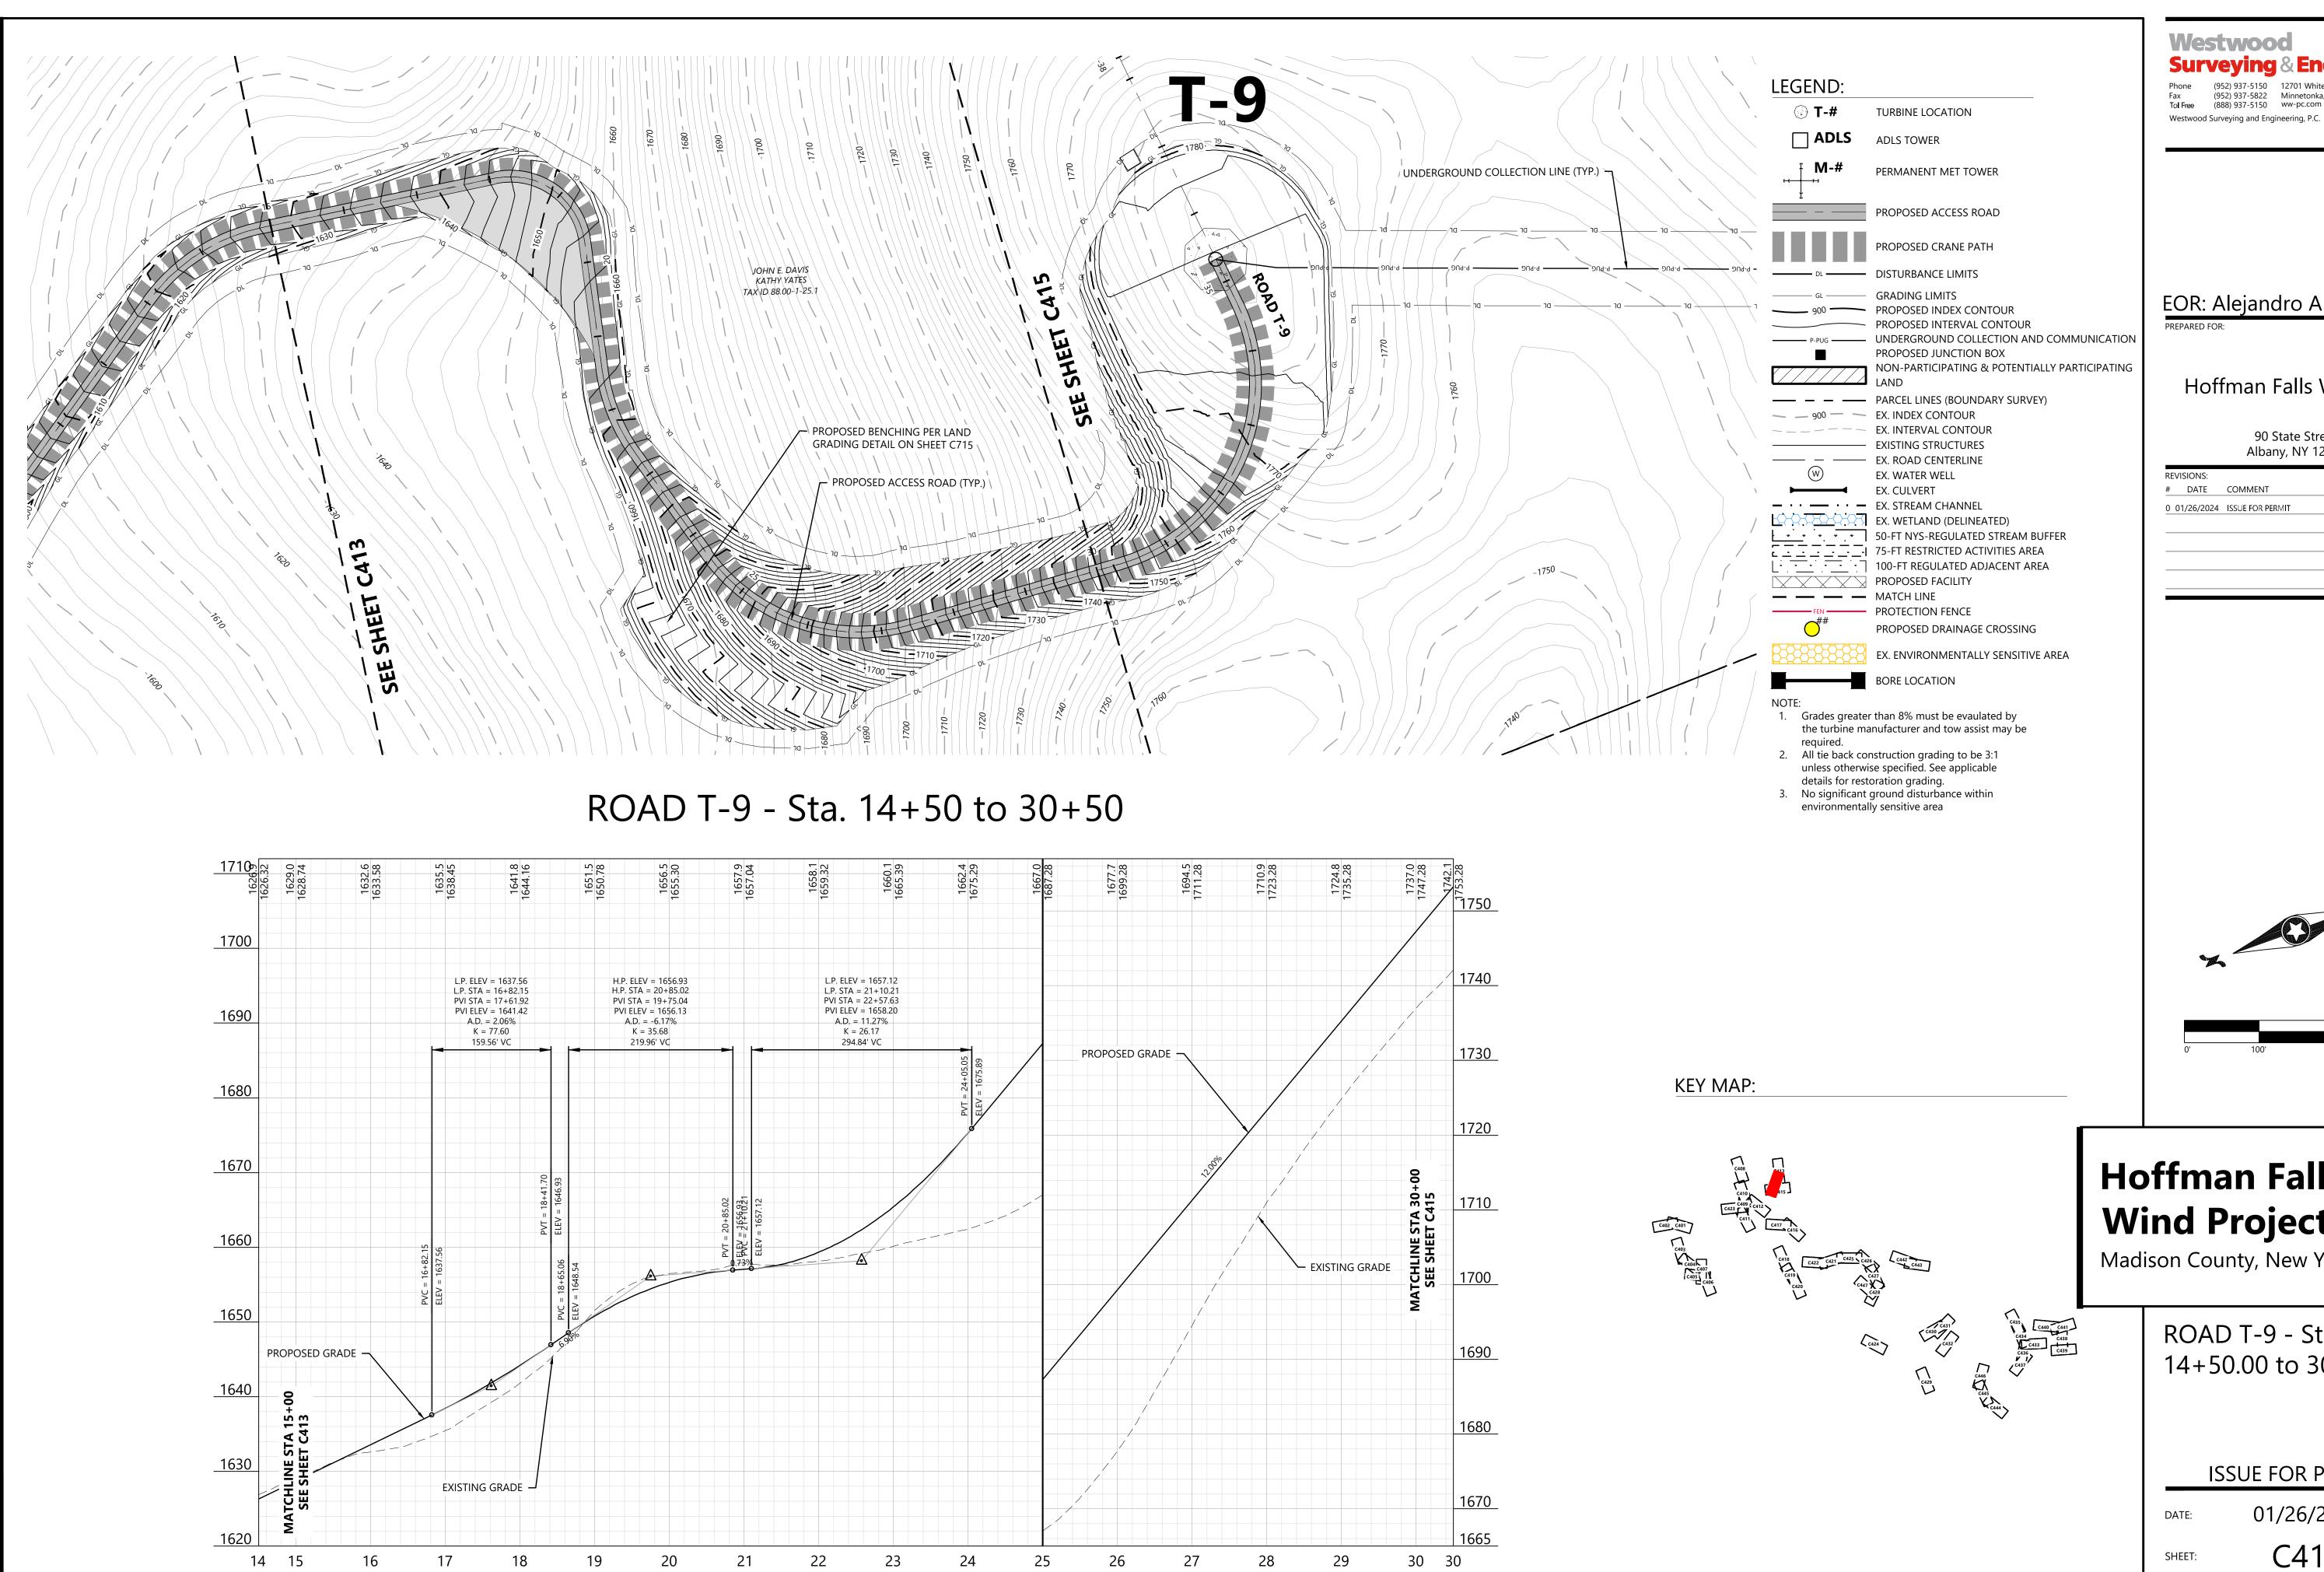

Surveying & Engineering

EOR: Alejandro Alvarado, PE

Hoffman Falls Wind LLC

90 State Street Albany, NY 12207


BY CHK APR HR HR AL

Hoffman Falls Wind Project Madison County, New York

ROAD T-9 - Sta. 14+50.00 to 30+50.00

ISSUE FOR PERMIT

01/26/2024

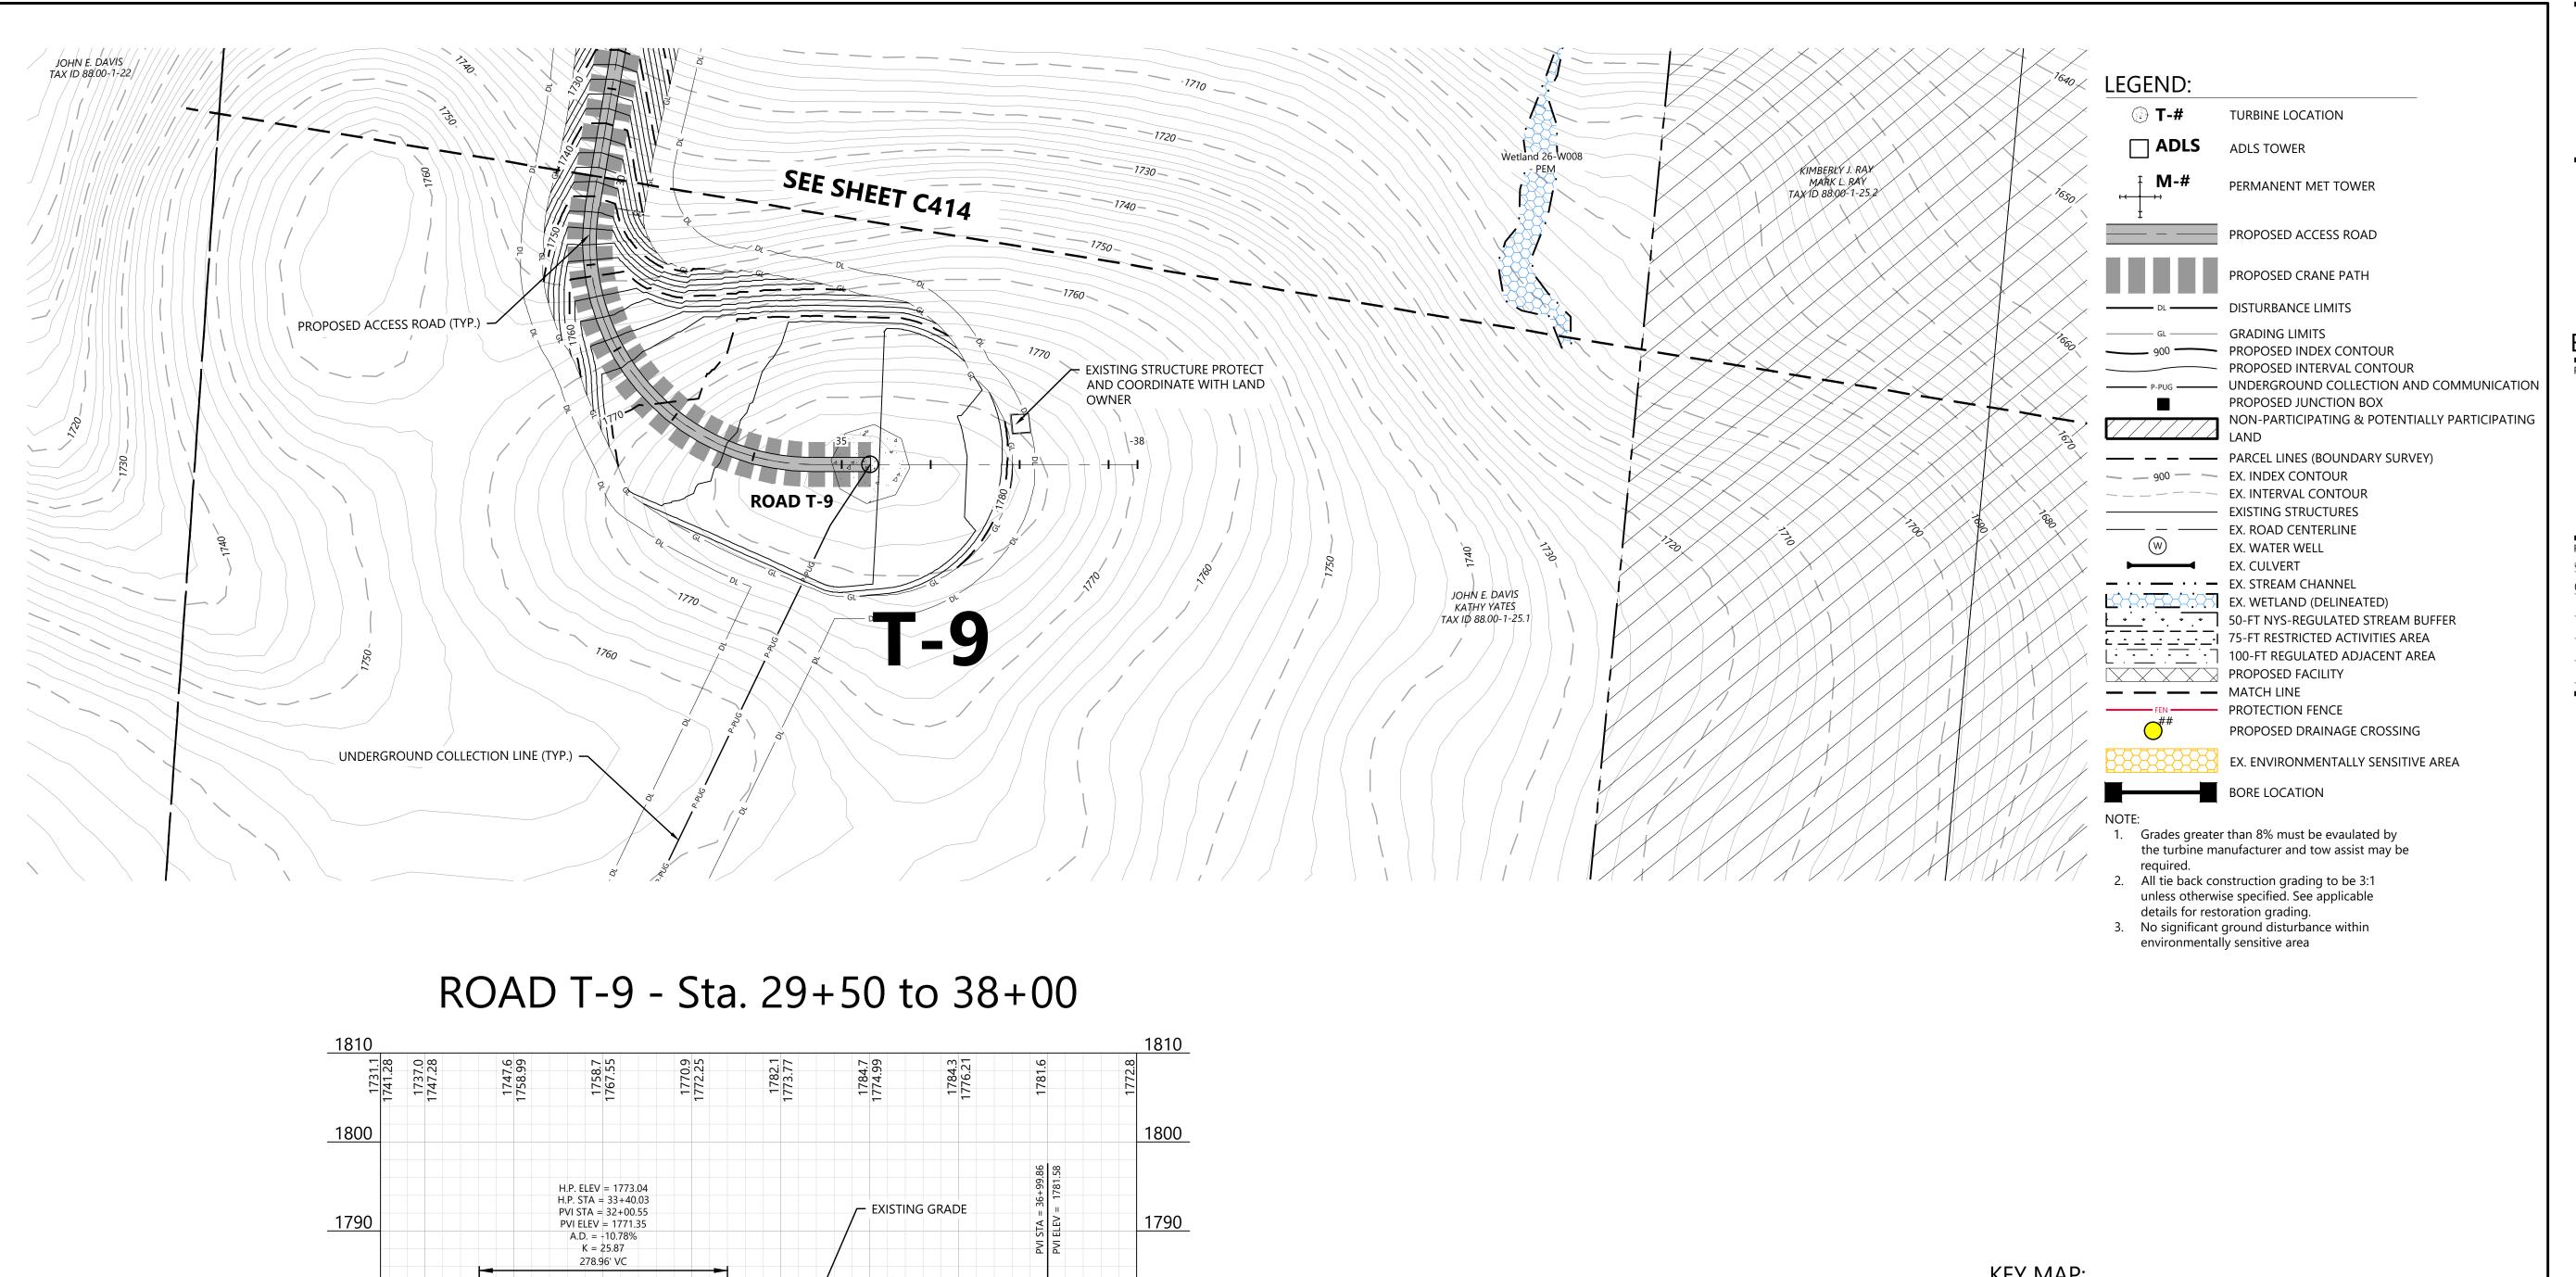

1760

1750

1740

38

37

1780

1770

1760

1750

1740

29 30

32

Westwood **Surveying & Engineering**

Westwood Surveying and Engineering, P.C.


EOR: Alejandro Alvarado, PE

Hoffman Falls Wind LLC

90 State Street Albany, NY 12207

DATE COMMENT BY CHK APR 0 01/26/2024 ISSUE FOR PERMIT HR HR AL

KEY MAP:

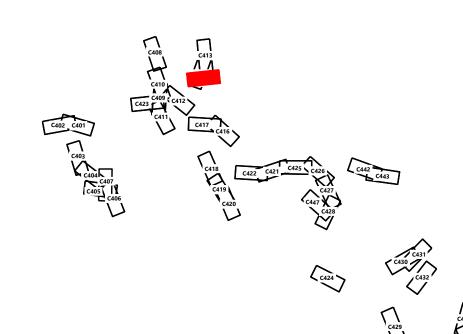

Hoffman Falls Wind Project


Madison County, New York

ROAD T-9 - Sta. 29+50.00 to 38+00.00

ISSUE FOR PERMIT

01/26/2024

SHEET:

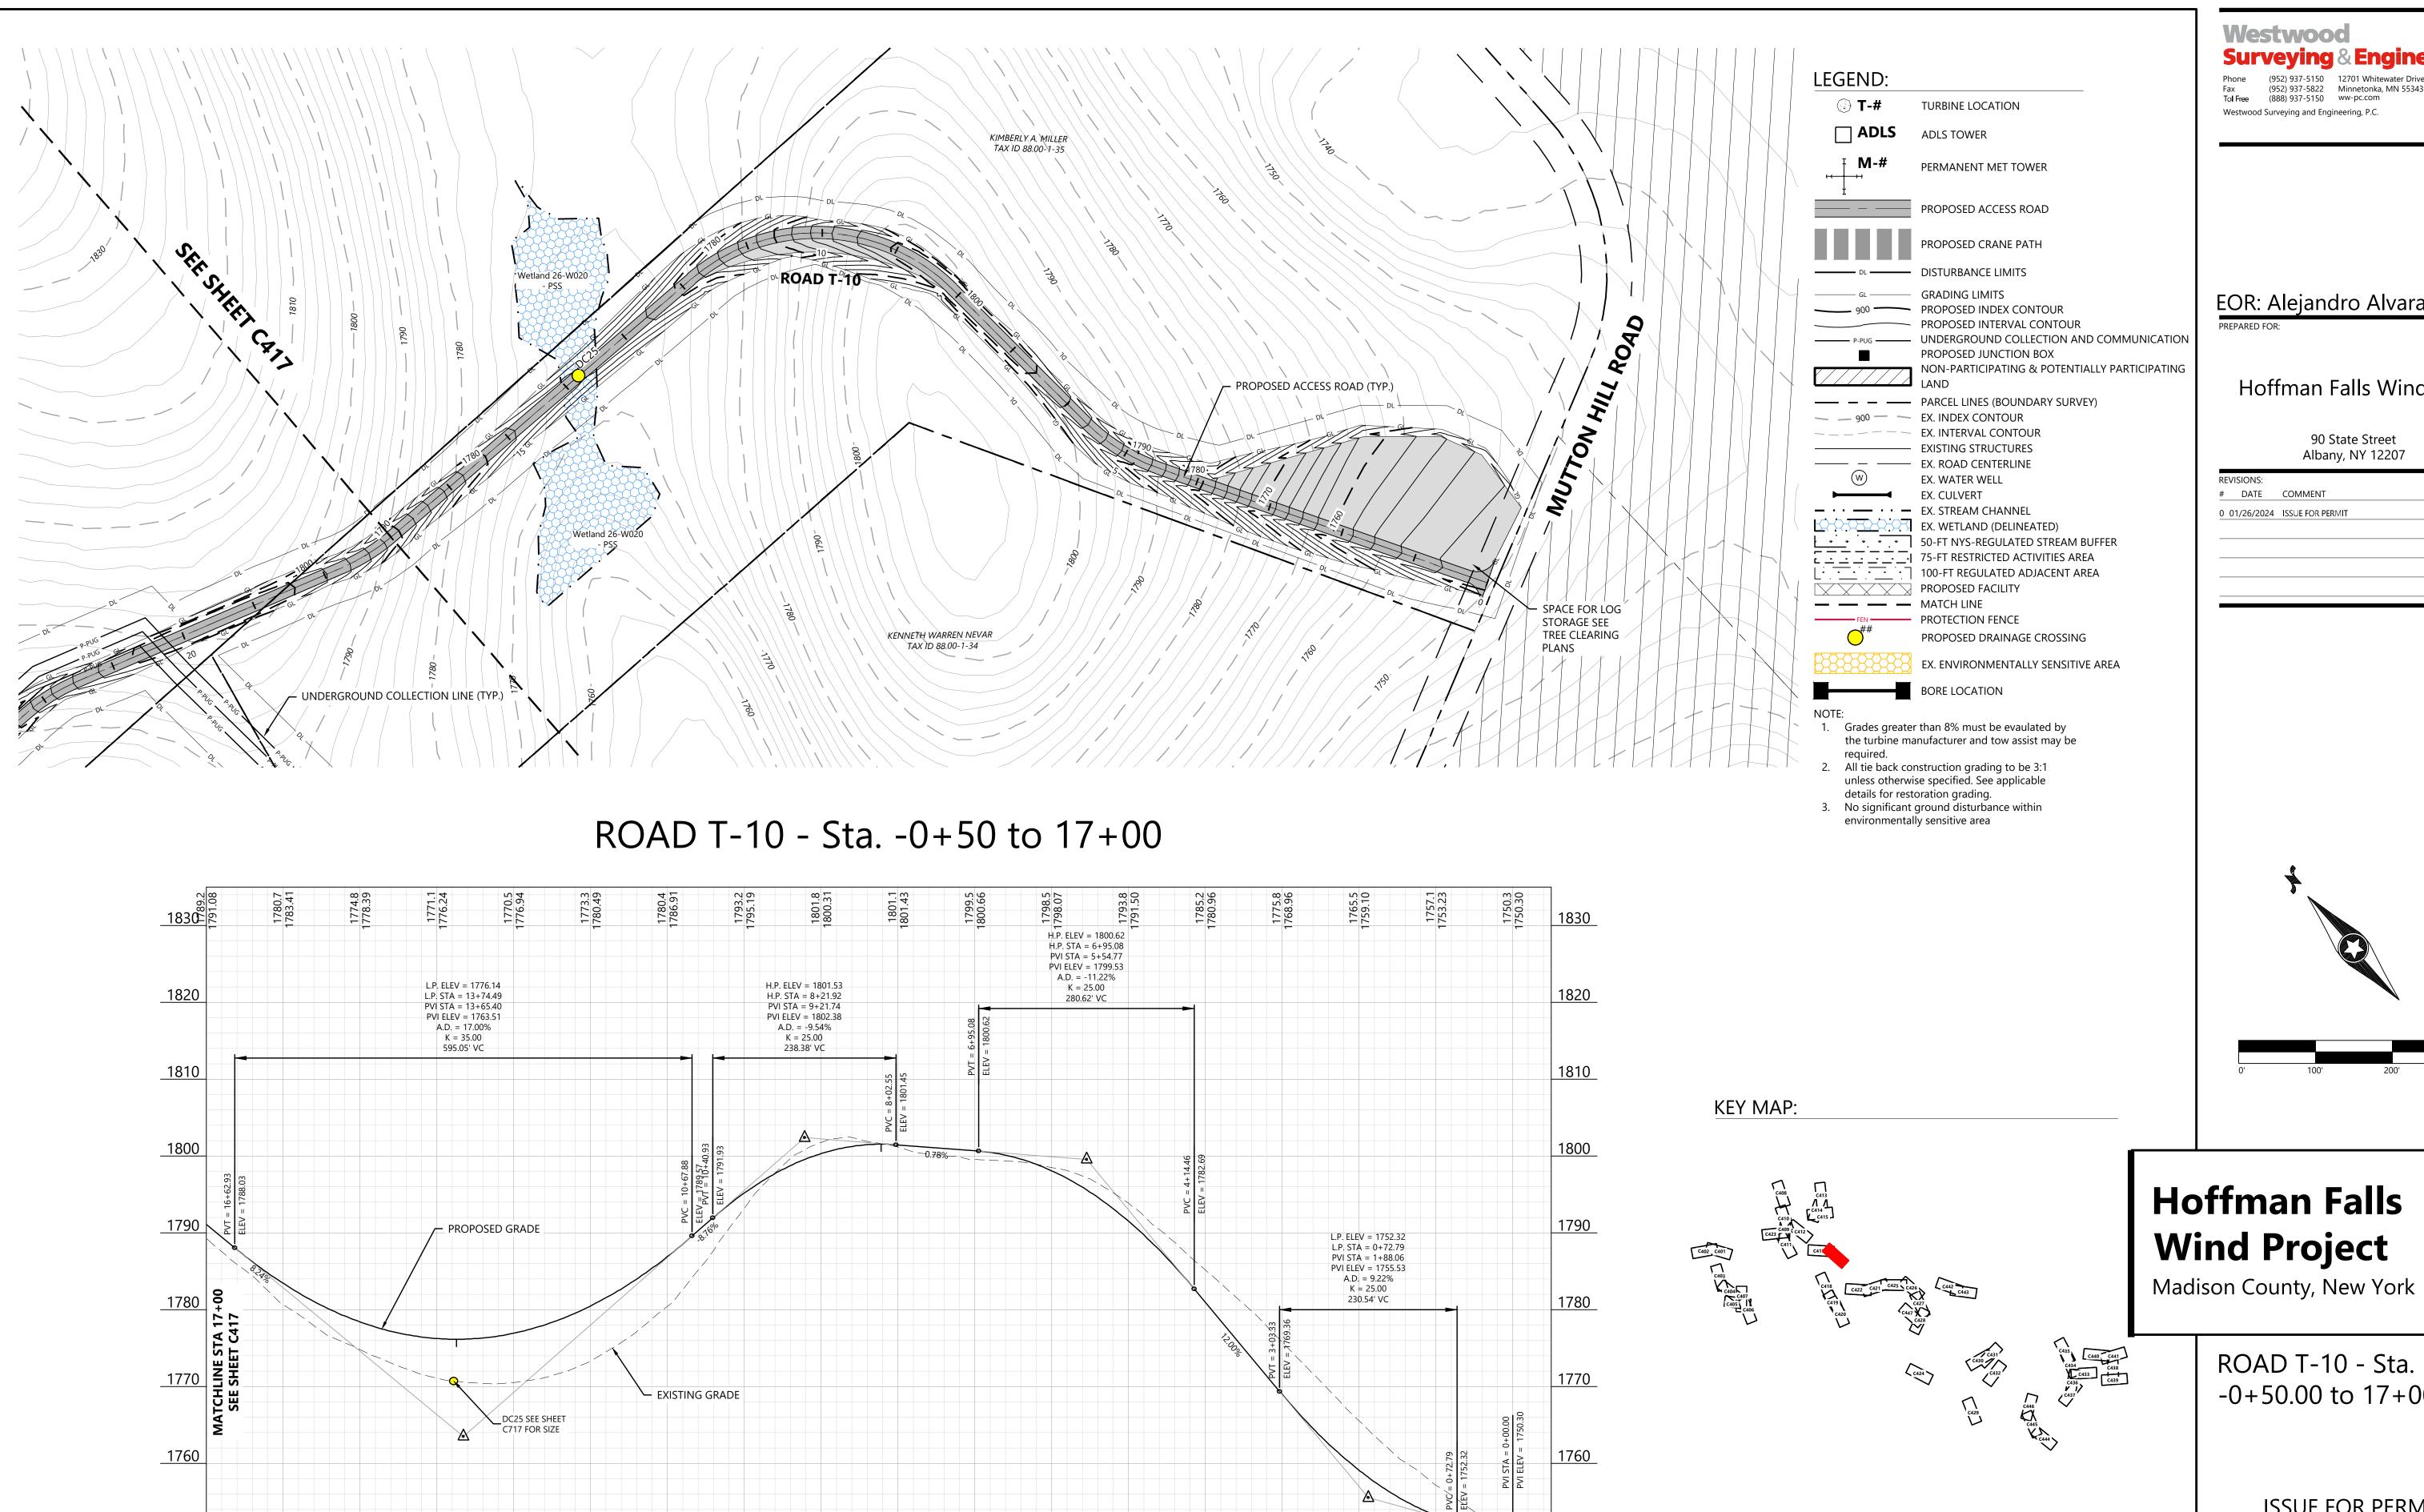

1750

1745

15

Surveying & Engineering

EOR: Alejandro Alvarado, PE

Hoffman Falls Wind LLC

90 State Street Albany, NY 12207

HR HR AL


Hoffman Falls Wind Project


ROAD T-10 - Sta. -0+50.00 to 17+00.00


ISSUE FOR PERMIT

01/26/2024

C416 SHEET:

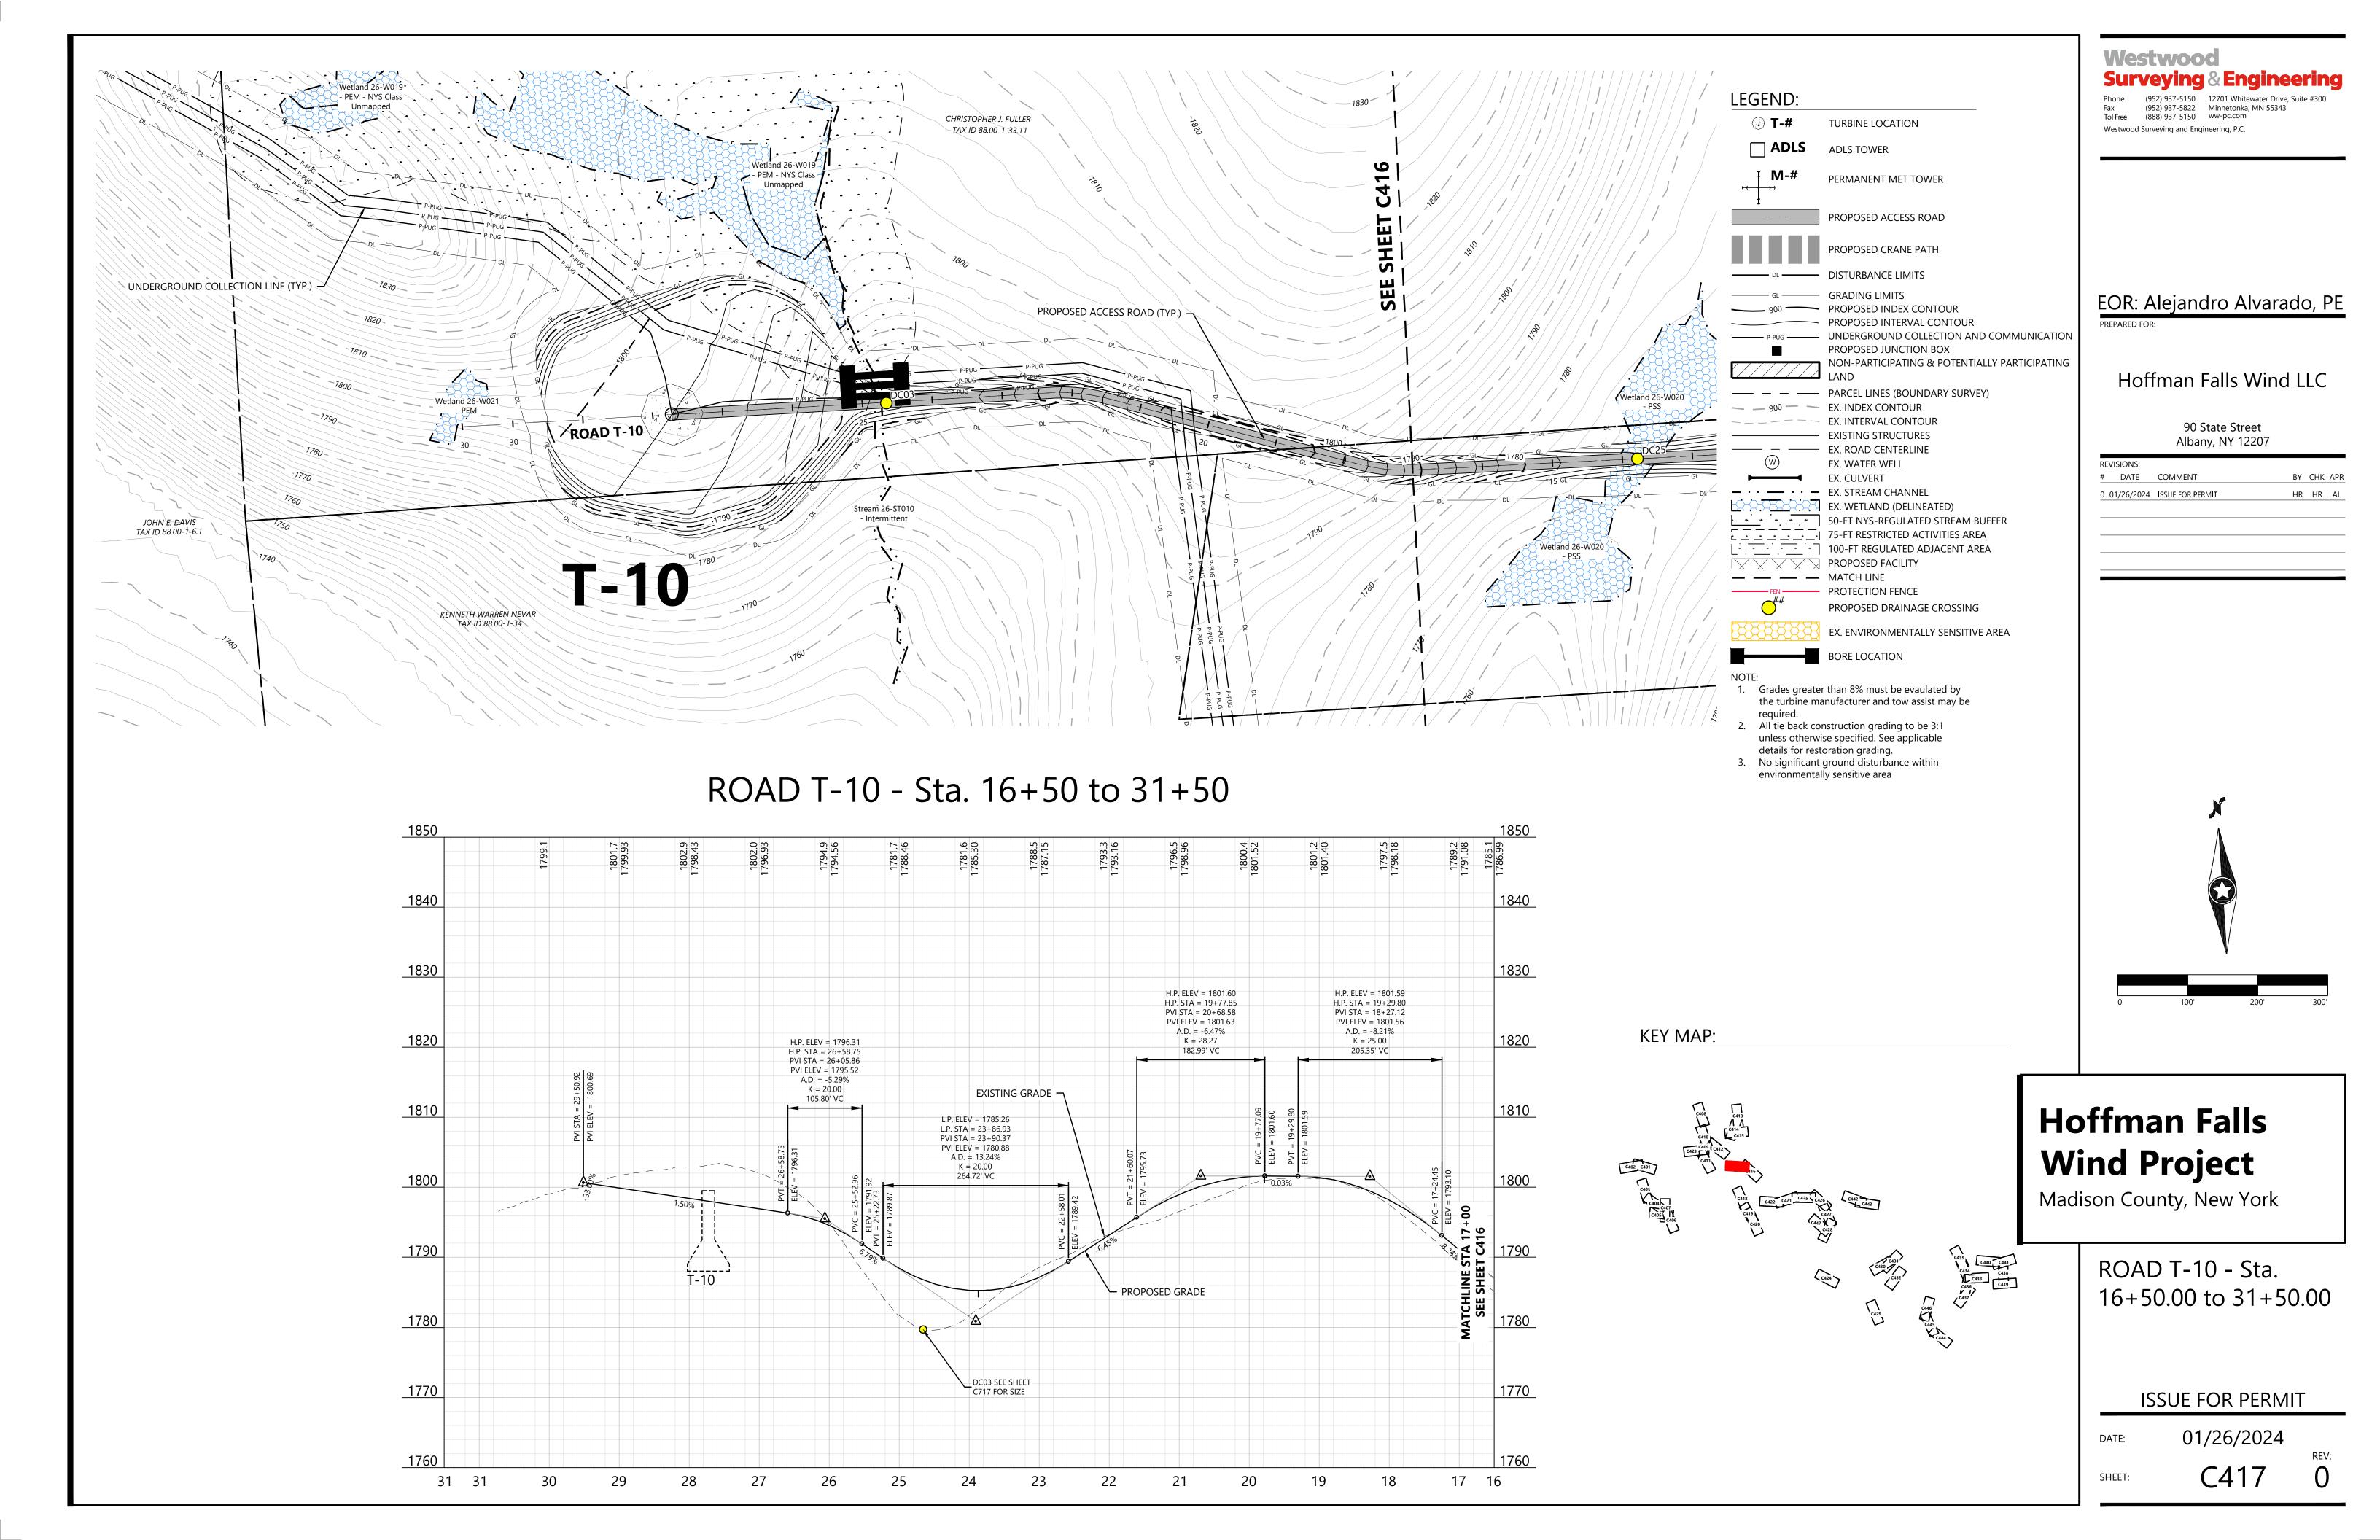

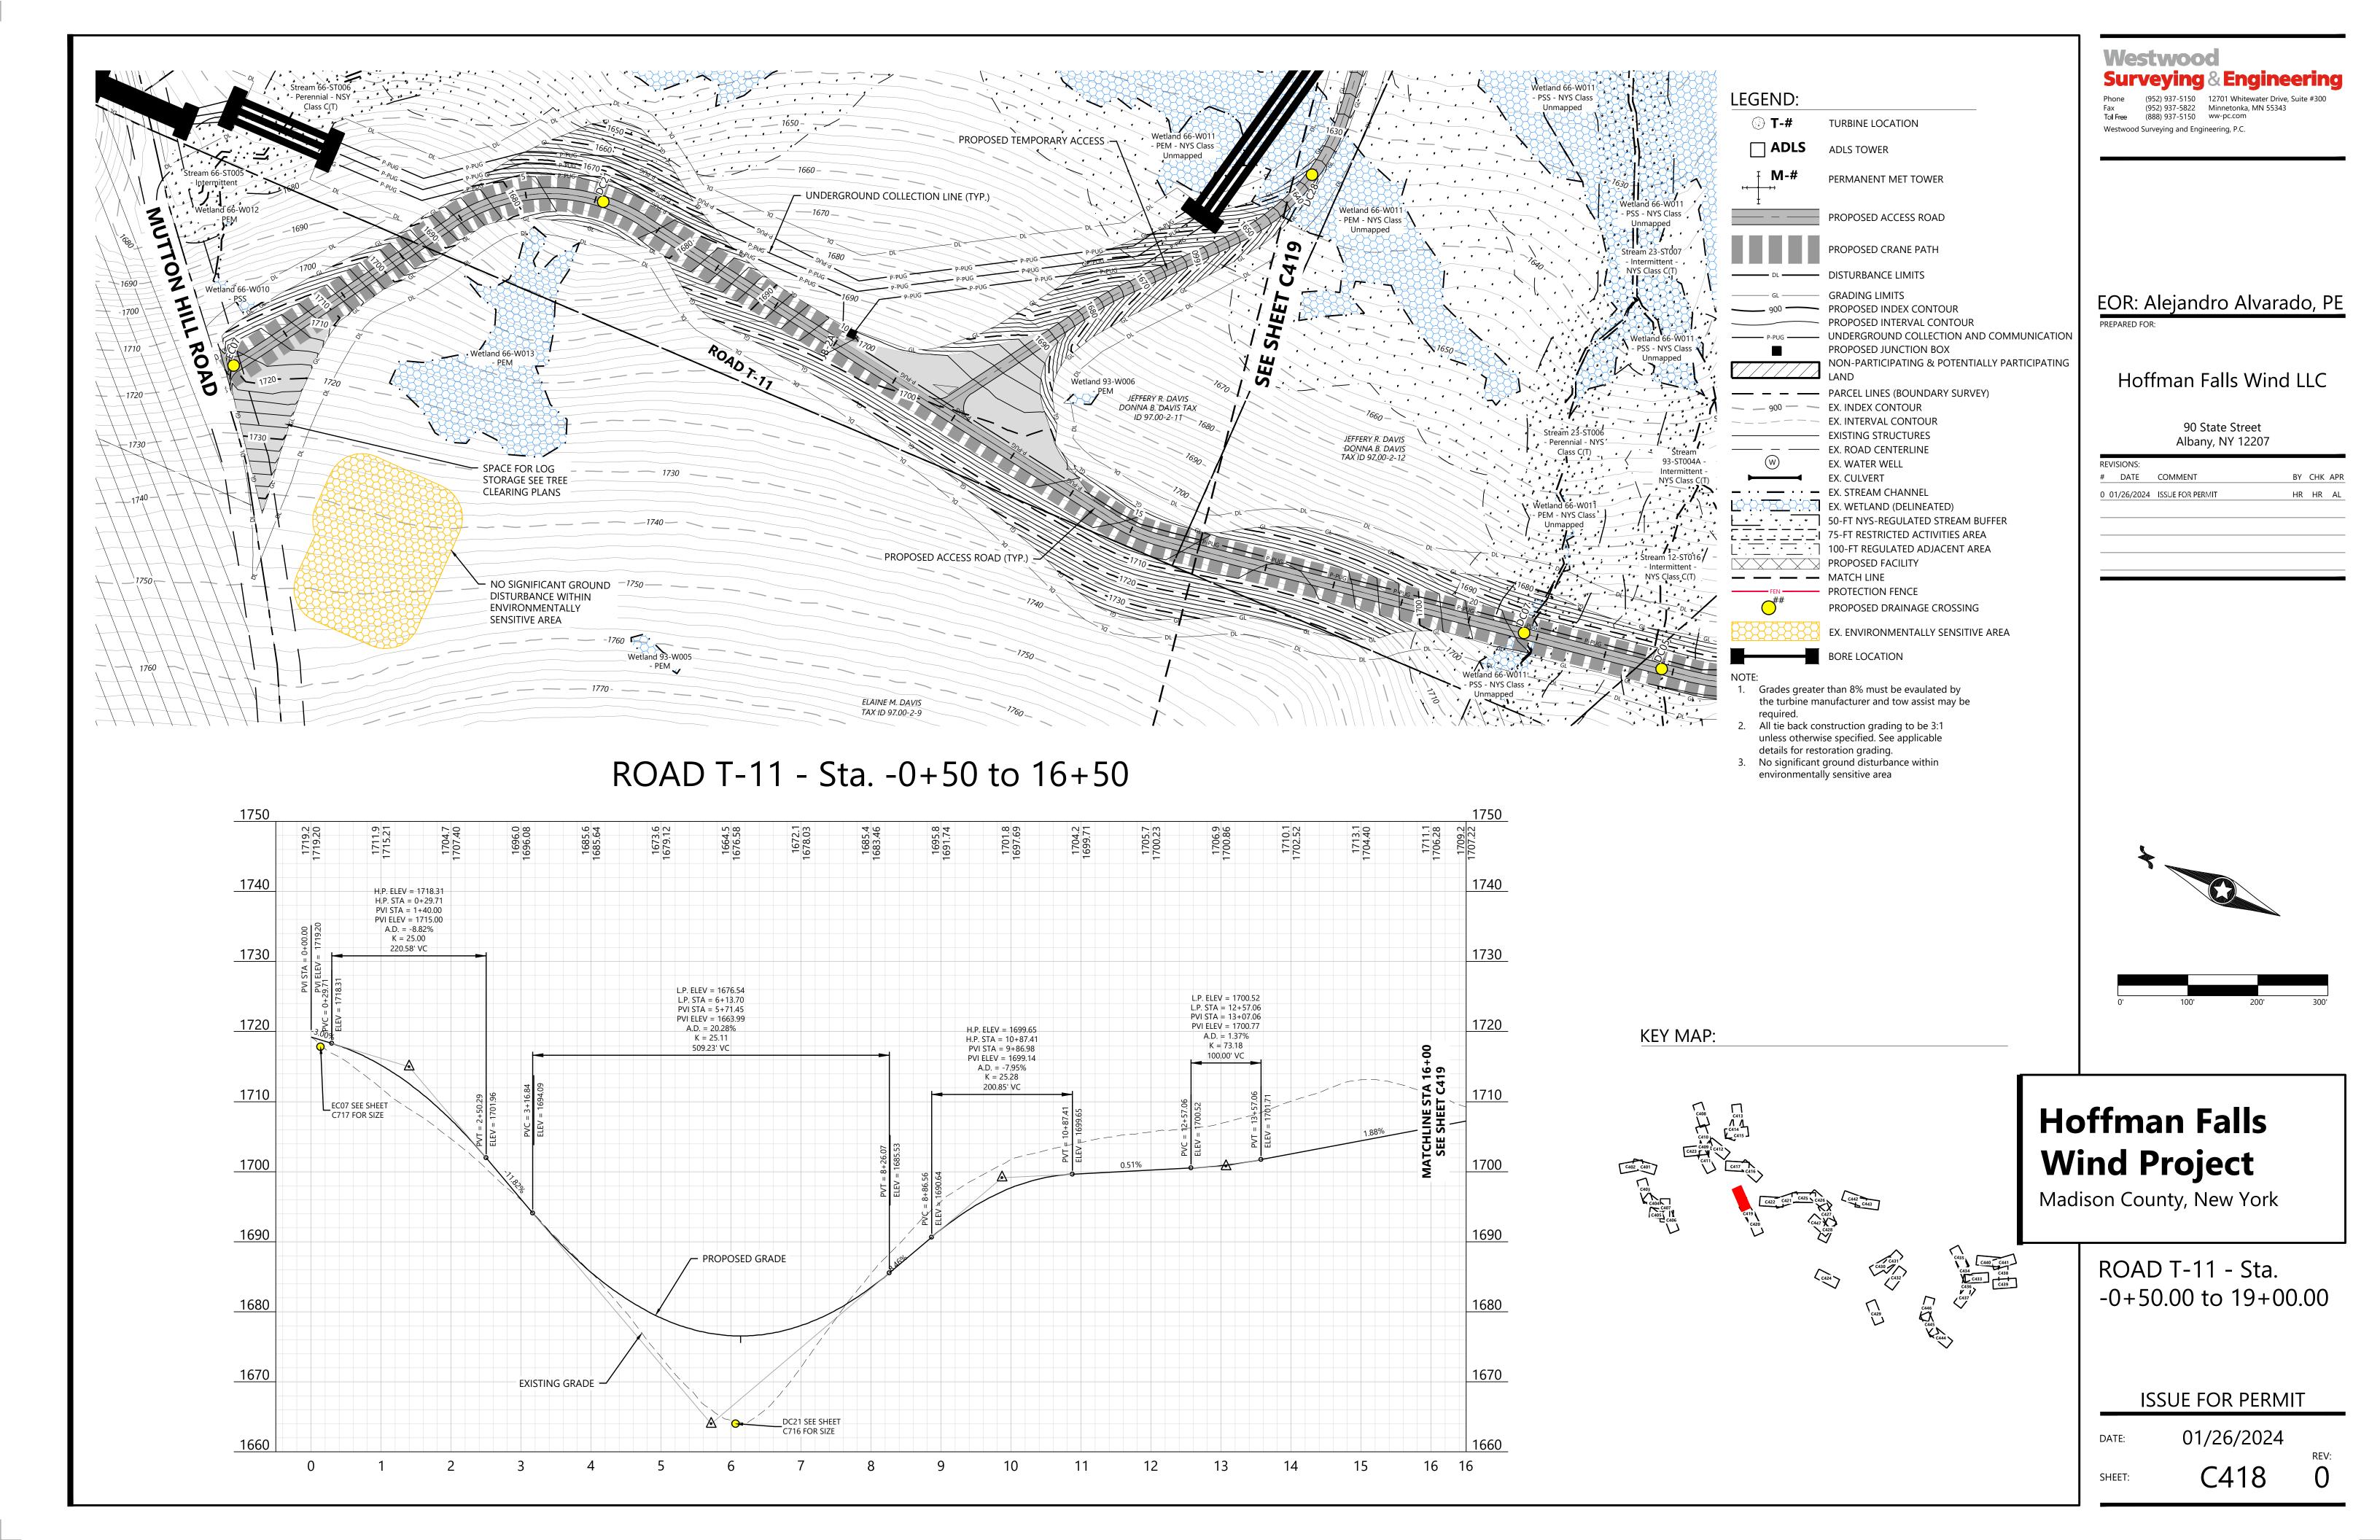

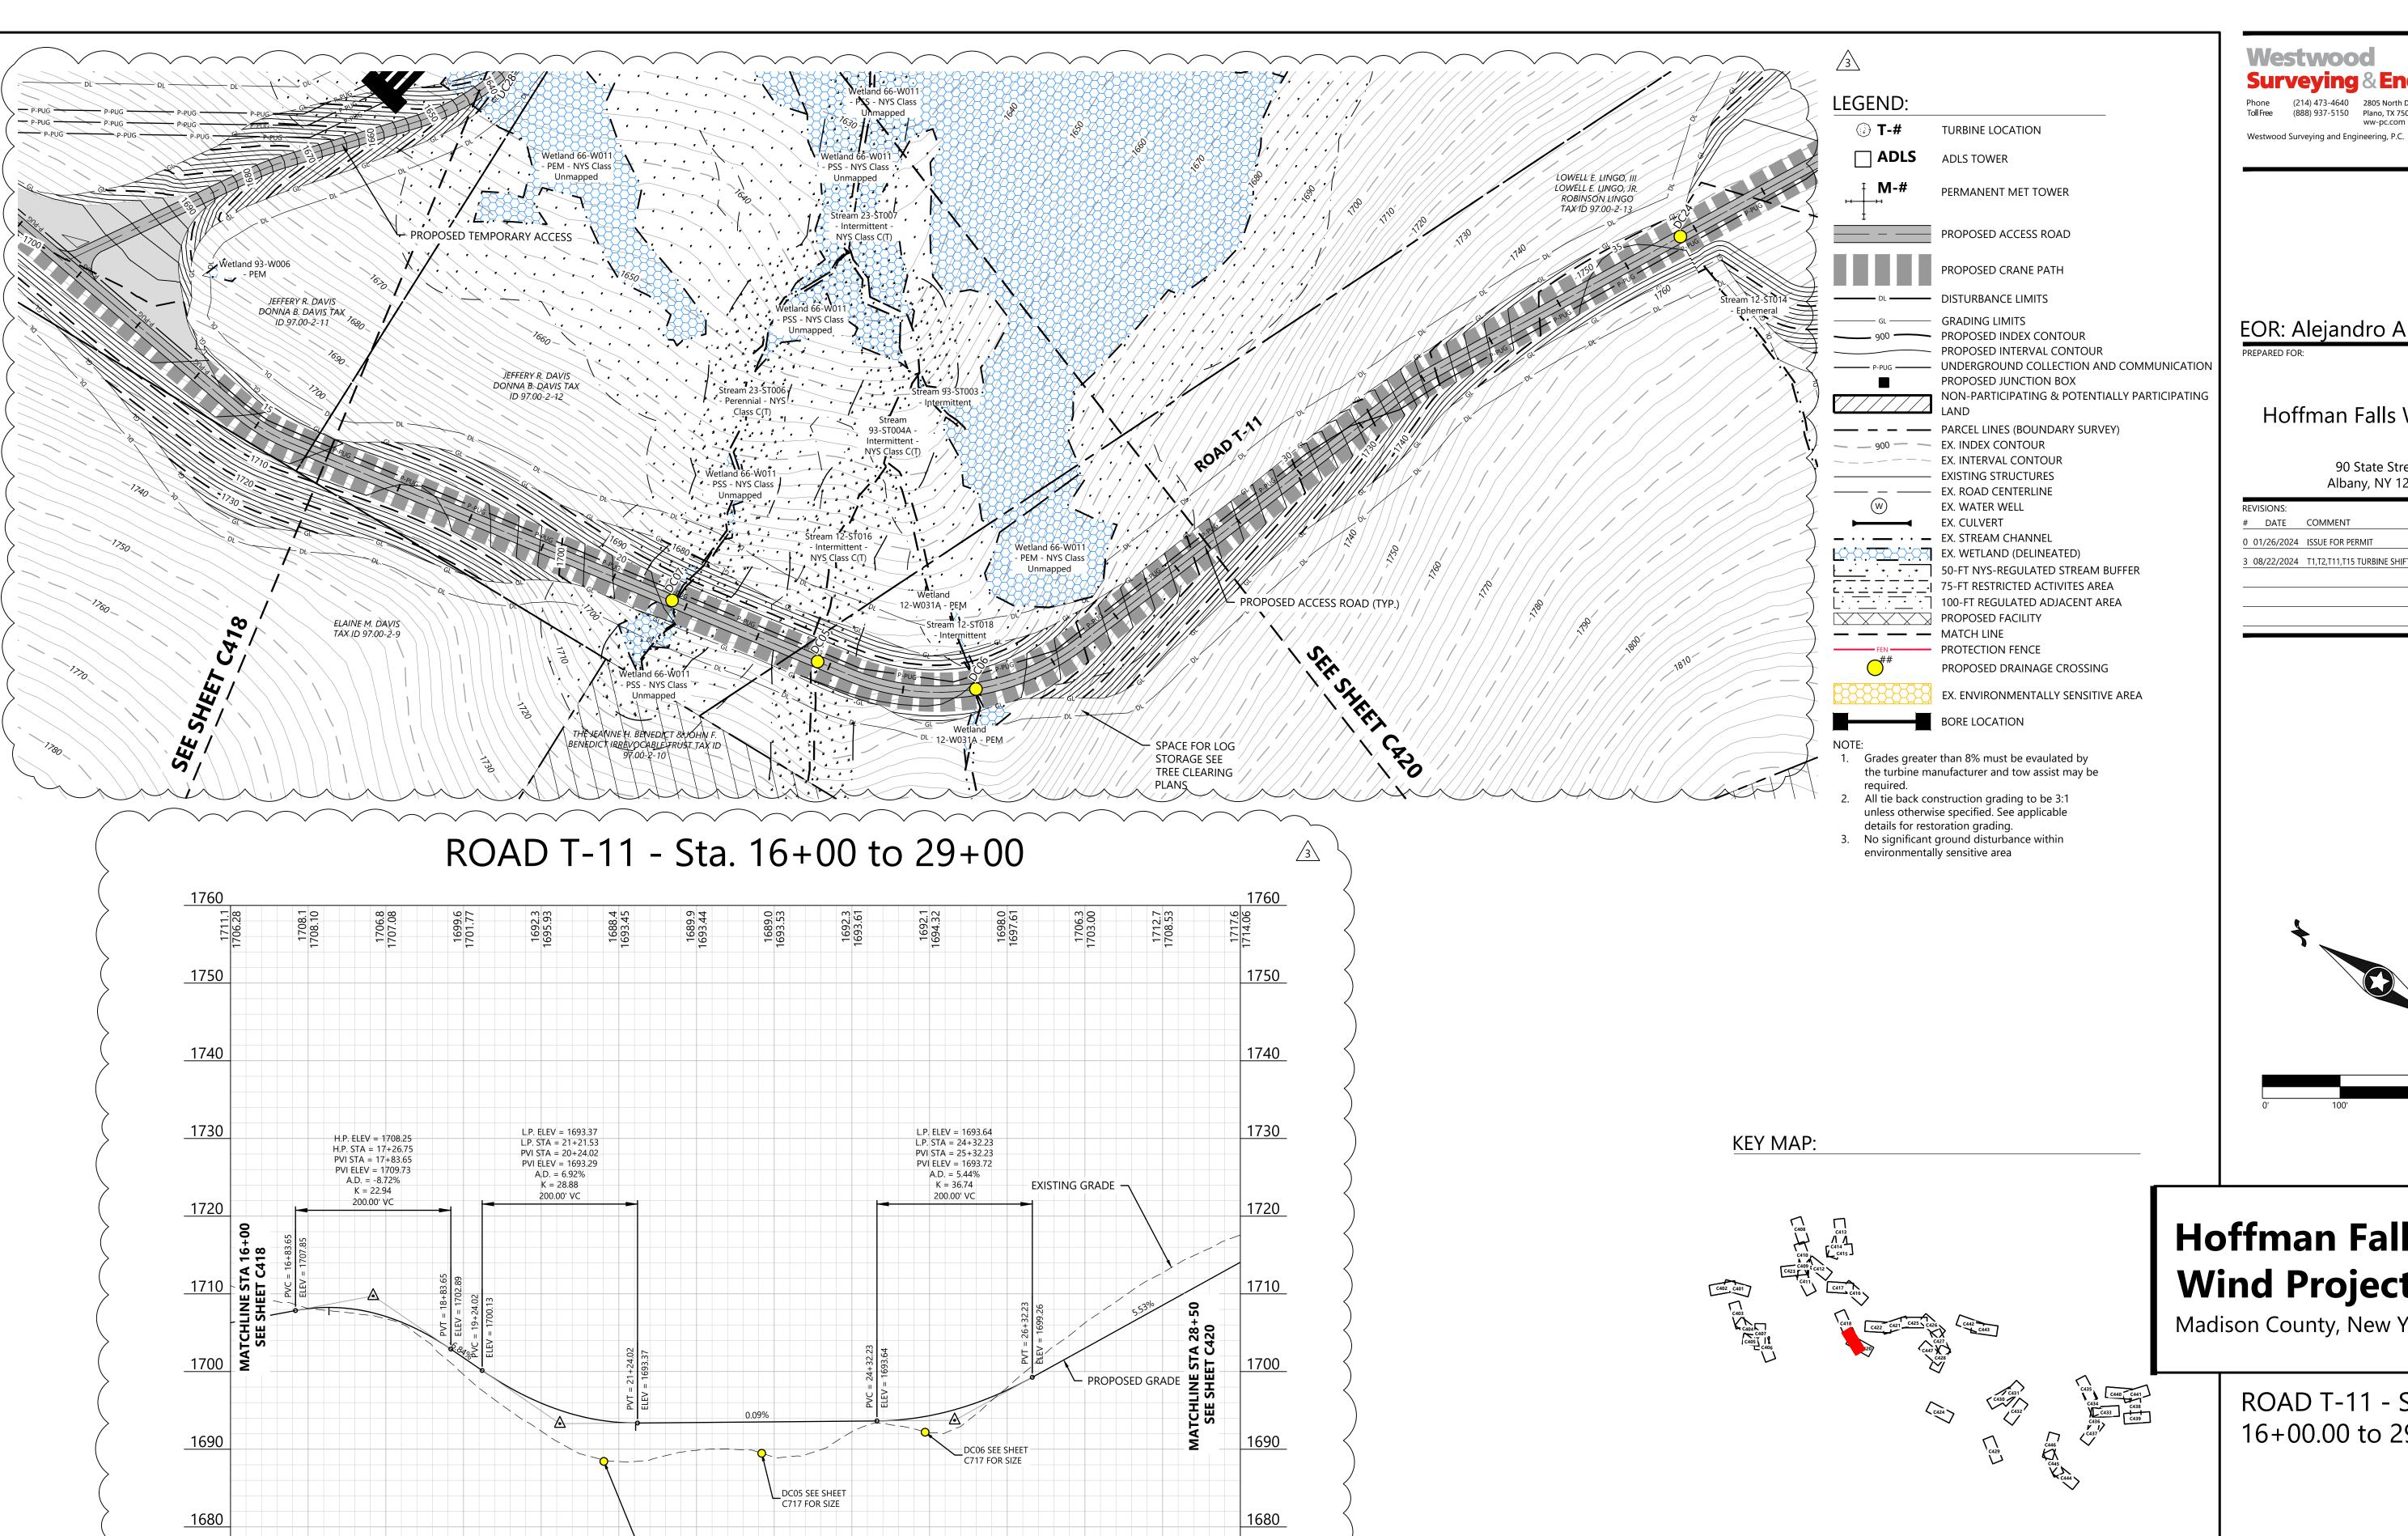

29

28

DC07 SEE SHEET C717 FOR SIZE

22

24

25

Westwood **Surveying & Engineering**


Phone (214) 473-4640 2805 North Dallas Parkway, Suite #150 Toll Free (888) 937-5150 Plano, TX 75093 ww-pc.com

EOR: Alejandro Alvarado, PE

Hoffman Falls Wind LLC

90 State Street Albany, NY 12207

VISIONS:					
DATE	COMMENT	BY	СНК	APR	
01/26/2024	ISSUE FOR PERMIT	HR	HR	AL	
08/22/2024	T1,T2,T11,T15 TURBINE SHIFT	HR	HR	AL	

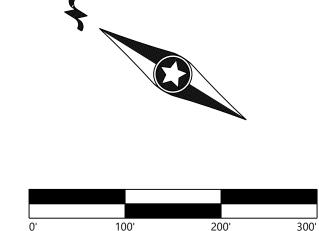


Hoffman Falls Wind Project Madison County, New York

ROAD T-11 - Sta. 16+00.00 to 29+00.00

ISSUE FOR PERMIT

08/22/2024

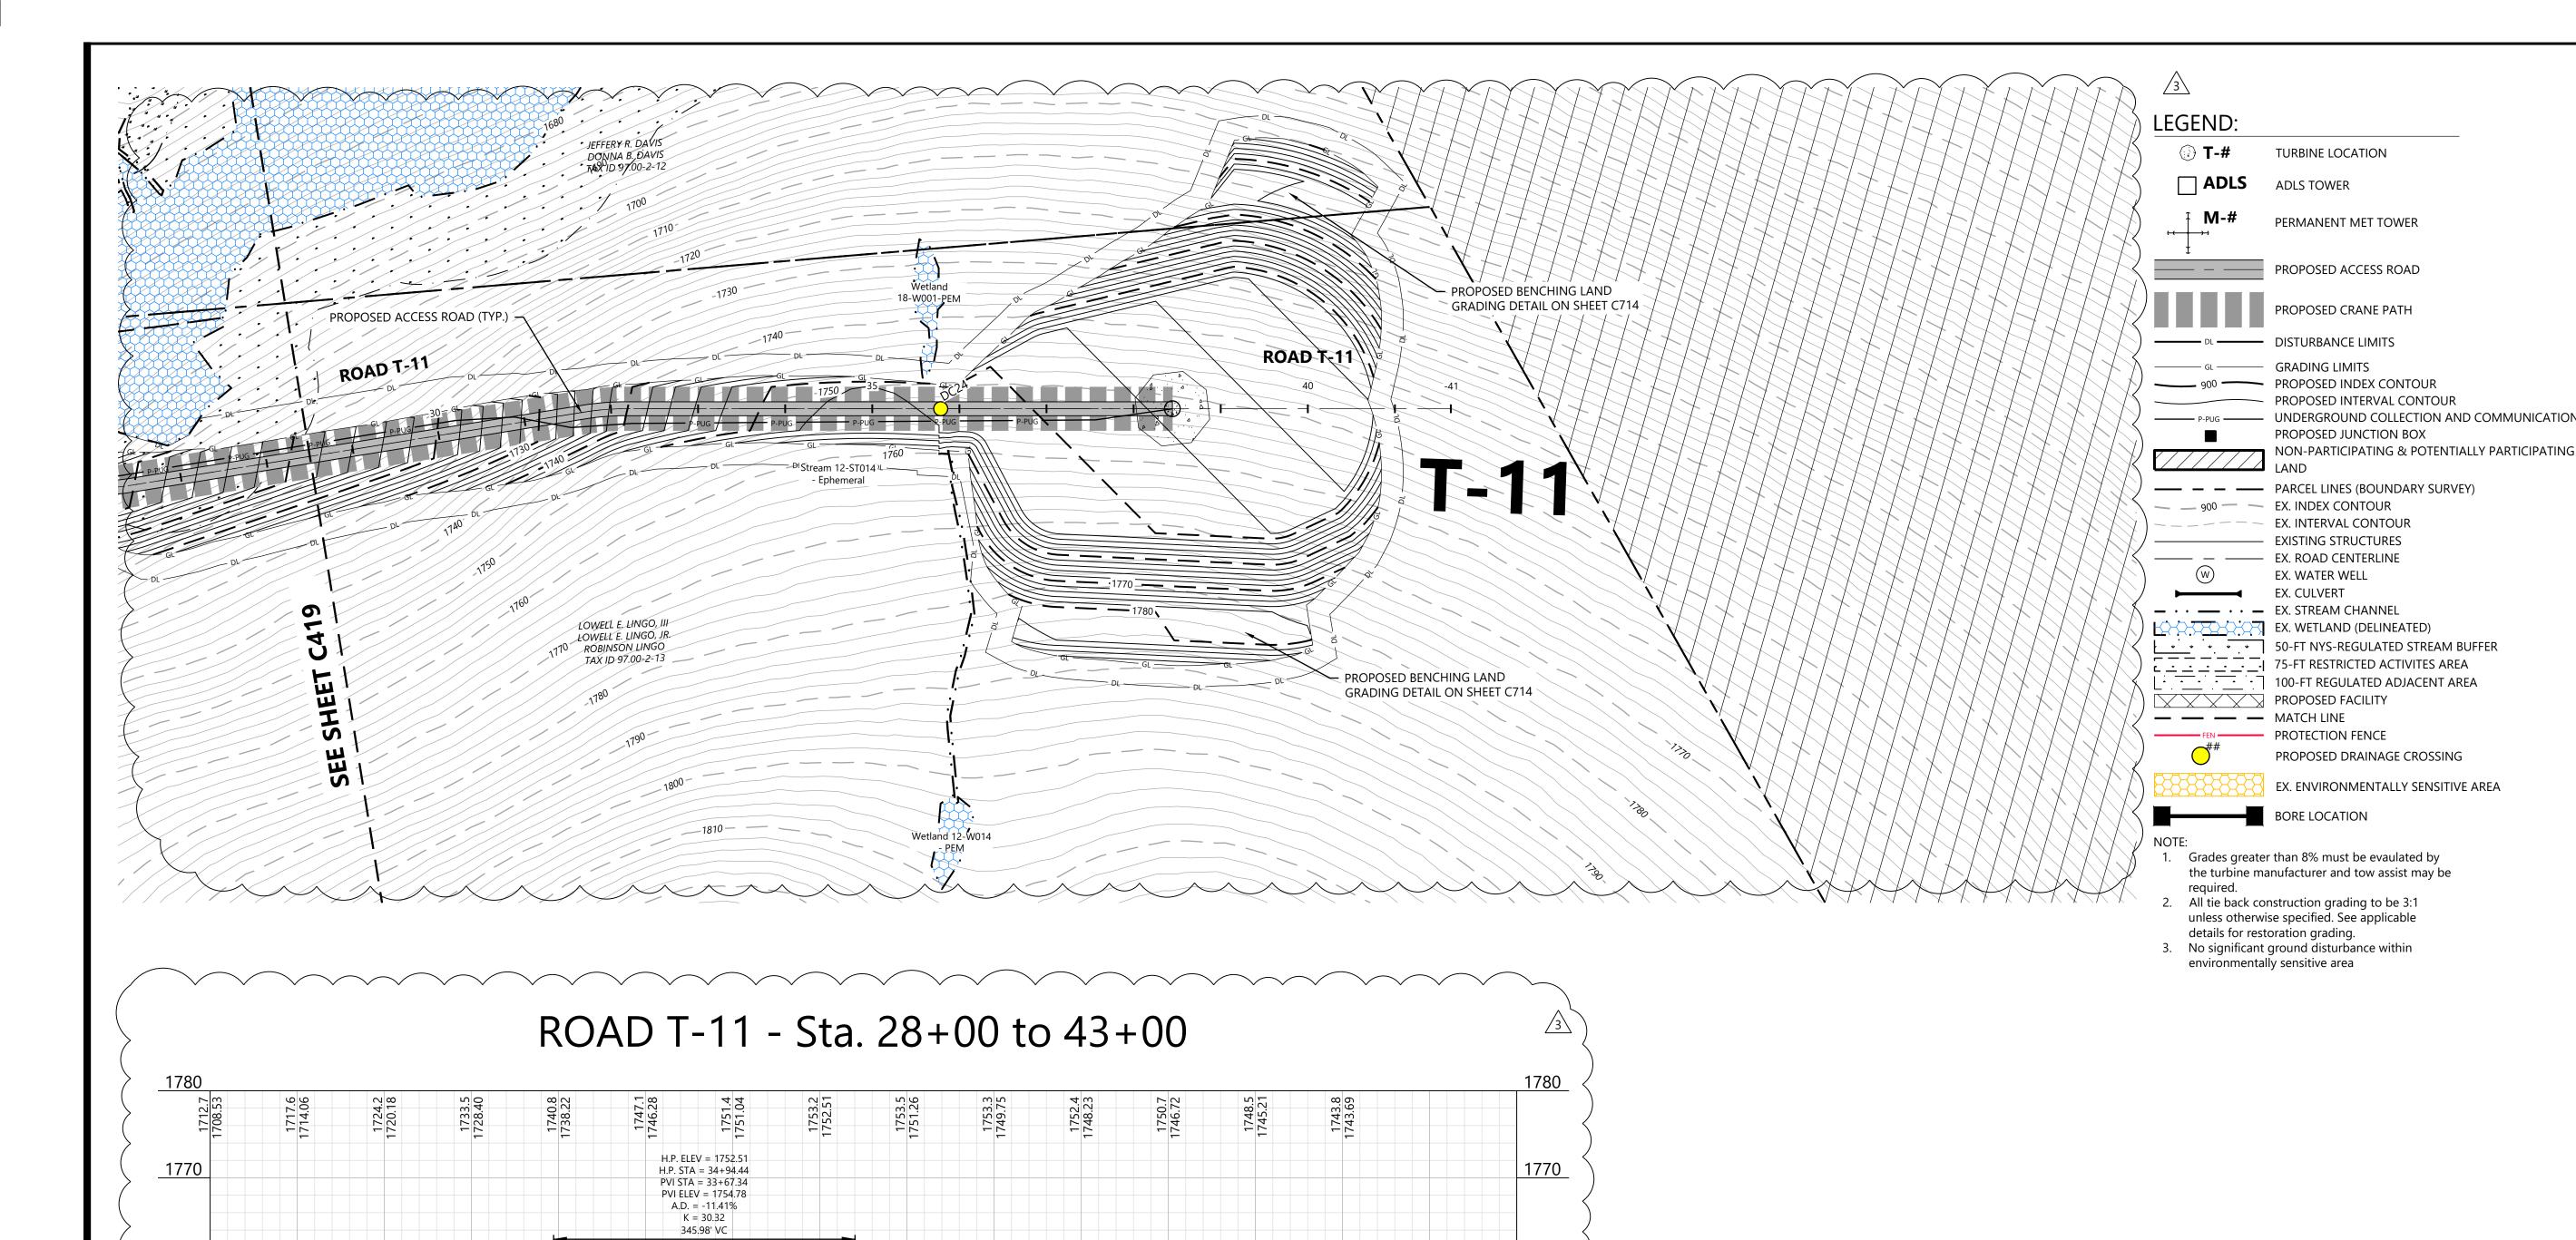

C717 FOR SIZE

EXISTING GRADE

1760

1750

1740

1730

1760

1750

1740

1730

1720

1700

L.P. ELEV = 1715.54 L.P. STA = 29+26.70 PVI STA = 30+26.70 PVI ELEV = 1721.07

A.D. = 4.37%

K = 45.80 200.00' VC Westwood
Surveying & Engineering

Phone (214) 473-4640
Toll Free (888) 937-5150

Plano, TX 75093
ww-pc.com


Westwood Surveying and Engineering, P.C.

EOR: Alejandro Alvarado, PE


Hoffman Falls Wind LLC

90 State Street Albany, NY 12207

REVISIONS:				
# DATE	COMMENT	ВҮ	СНК	APR
0 01/26/2024	ISSUE FOR PERMIT	HR	HR	AL
3 08/22/2024	T1,T2,T11,T15 TURBINE SHIFT	HR	HR	AL

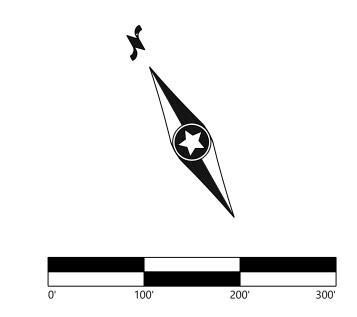

KEY MAP:

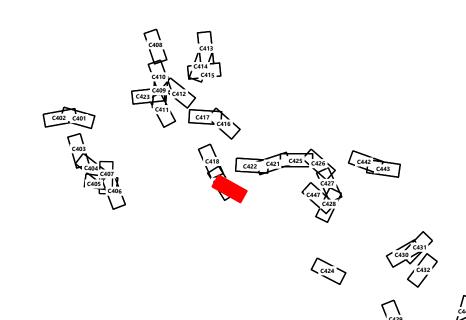


Hoffman Falls Wind Project


Madison County, New York


ROAD T-11 - Sta. 28+00.00 to 43+00.00

|--|

DATE: 08/22/2024

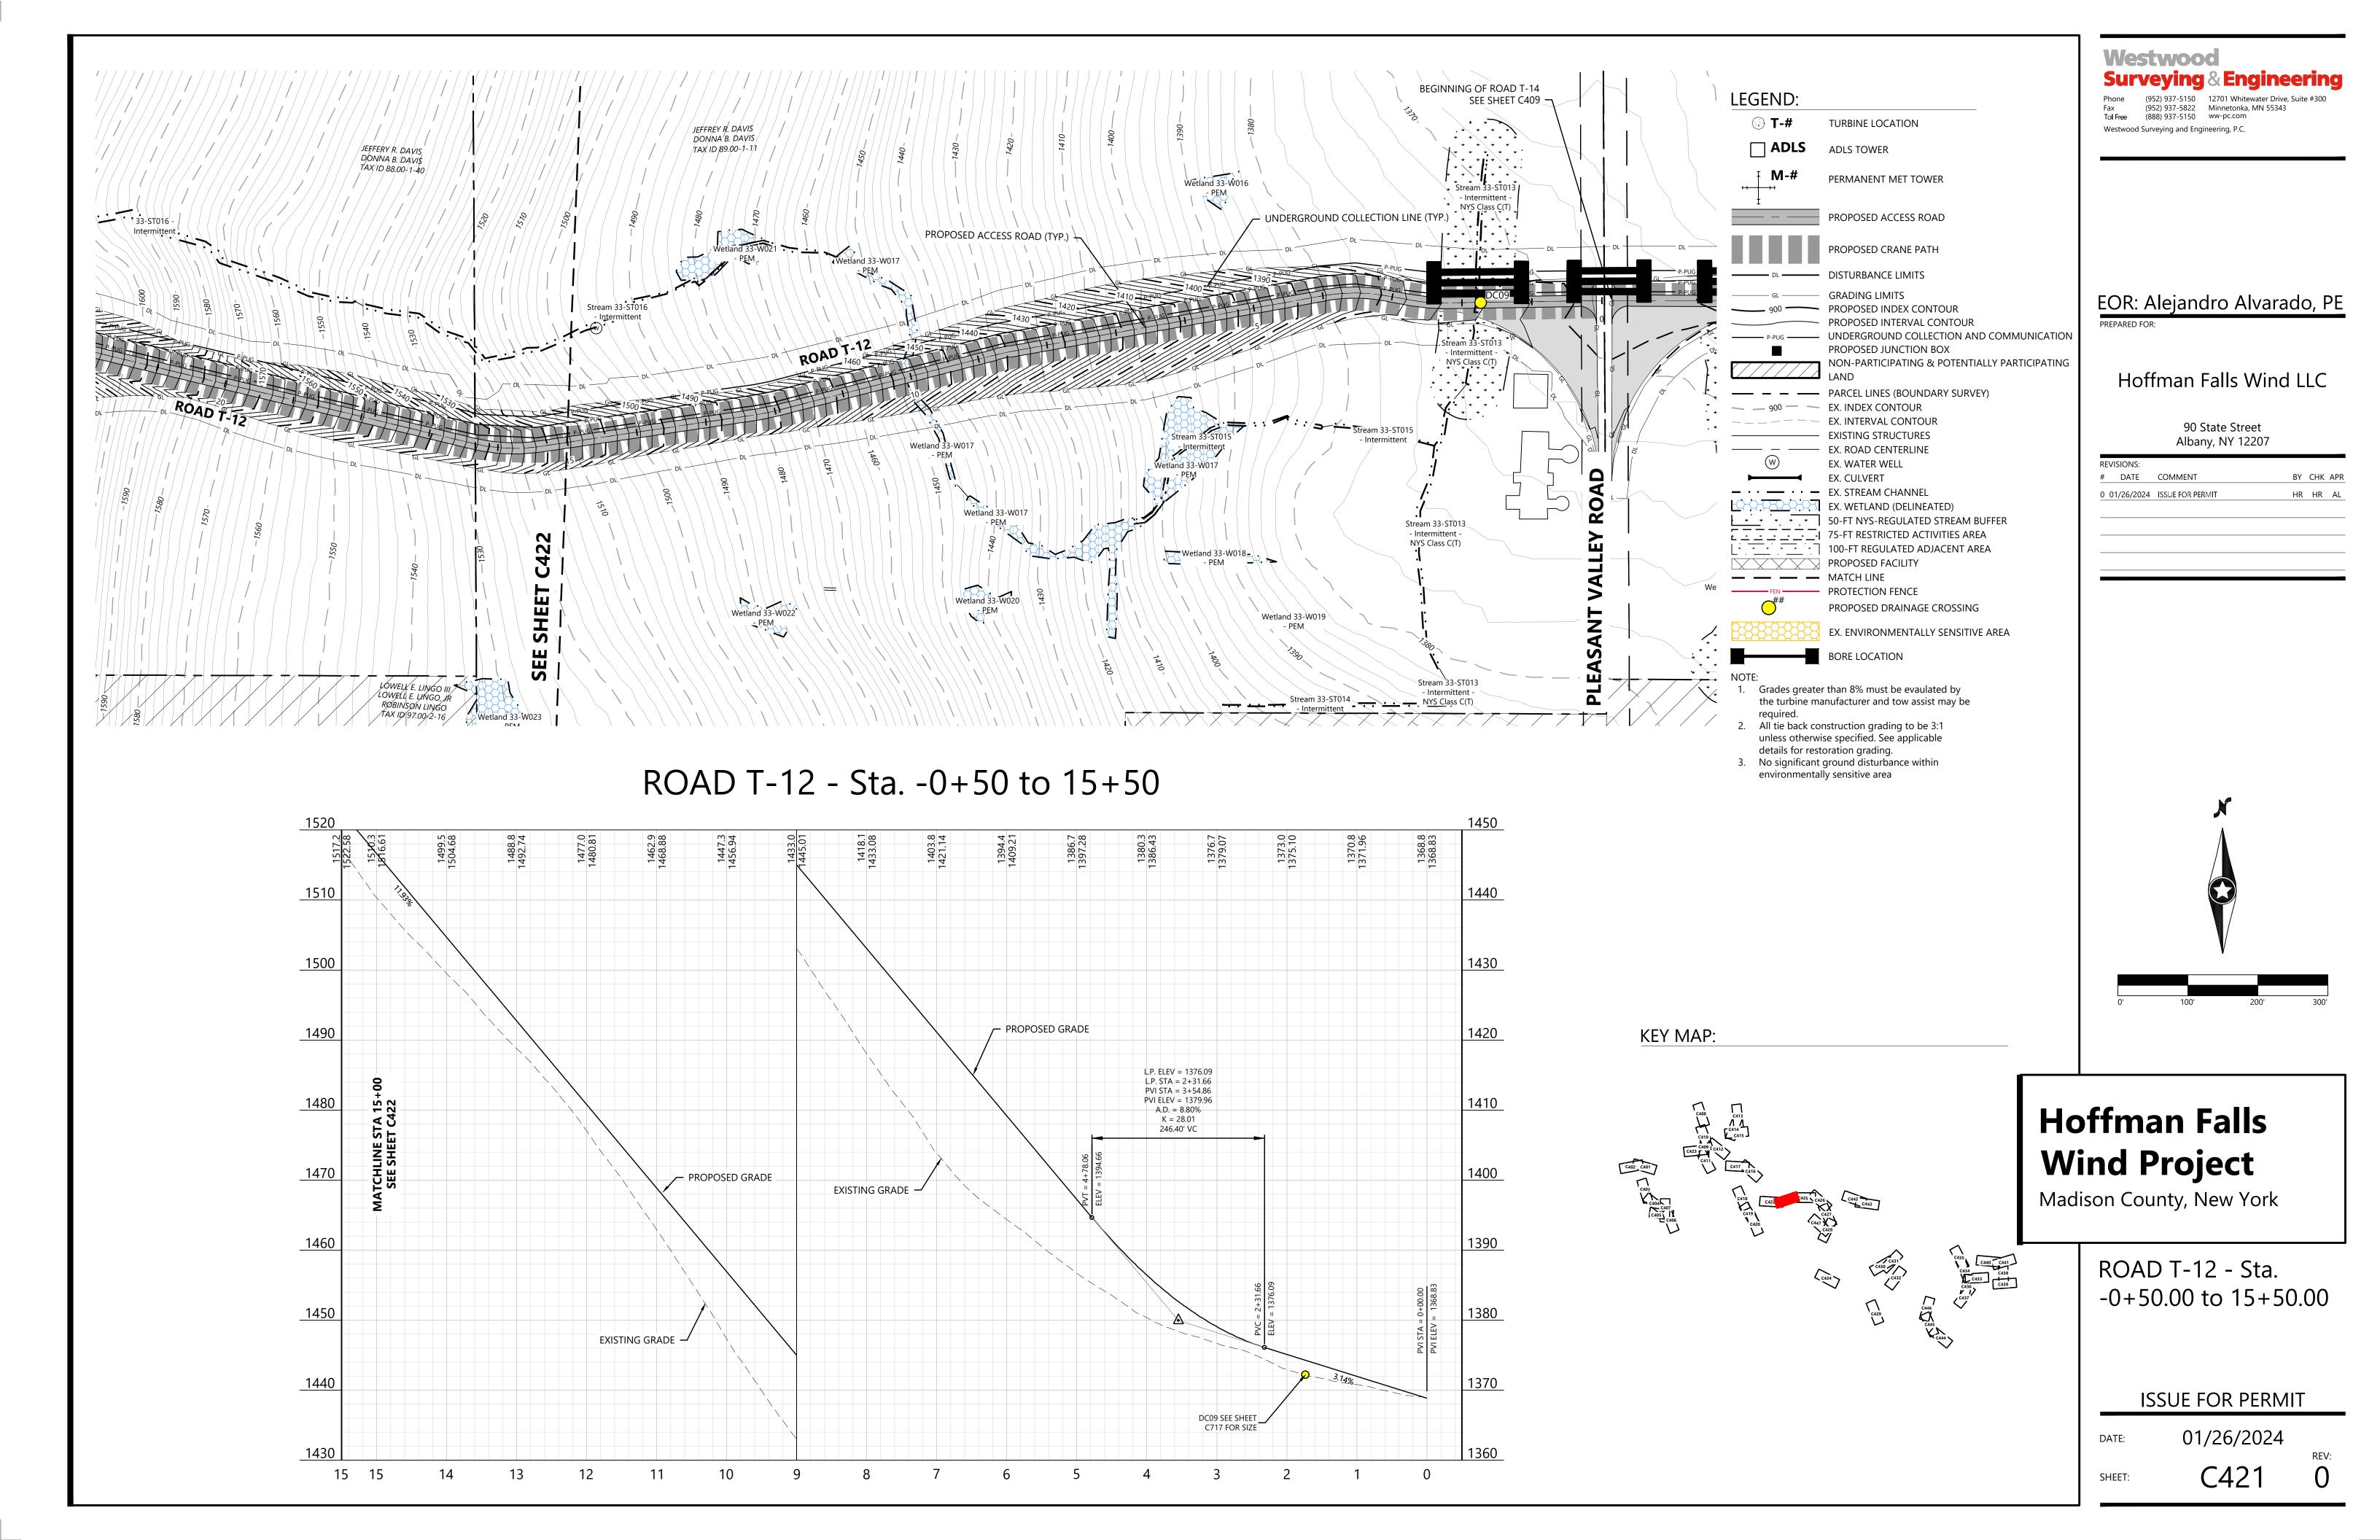

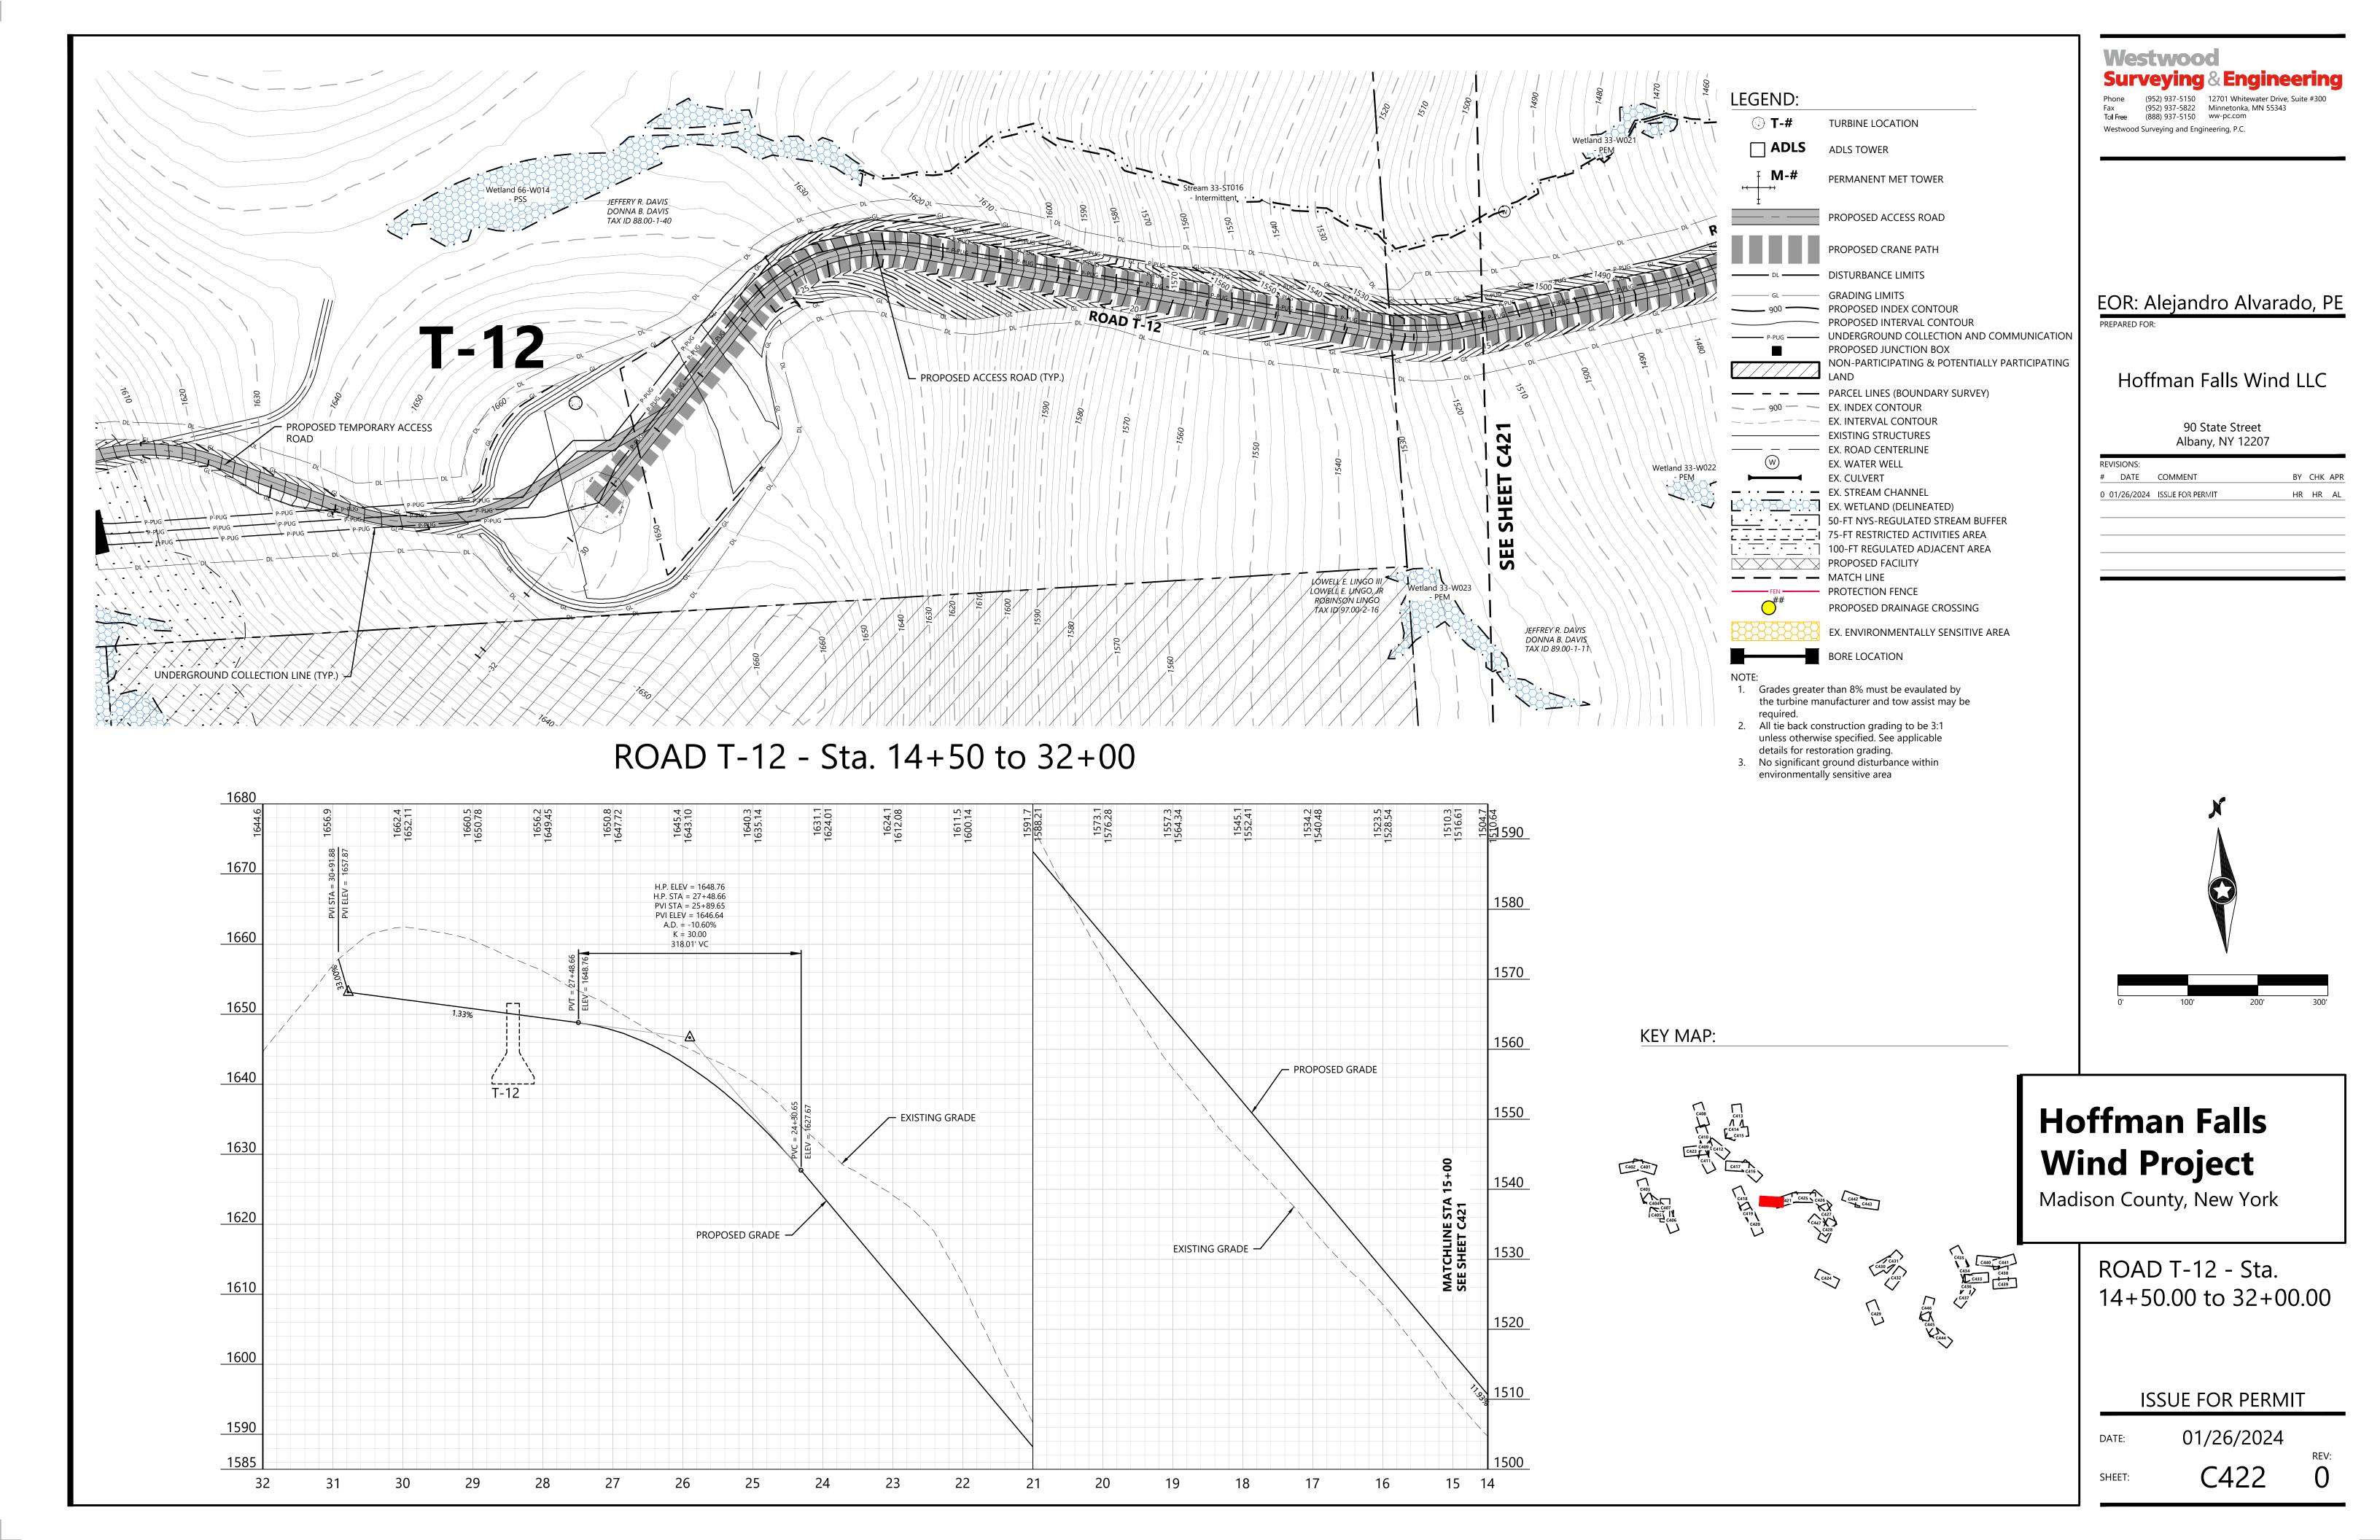

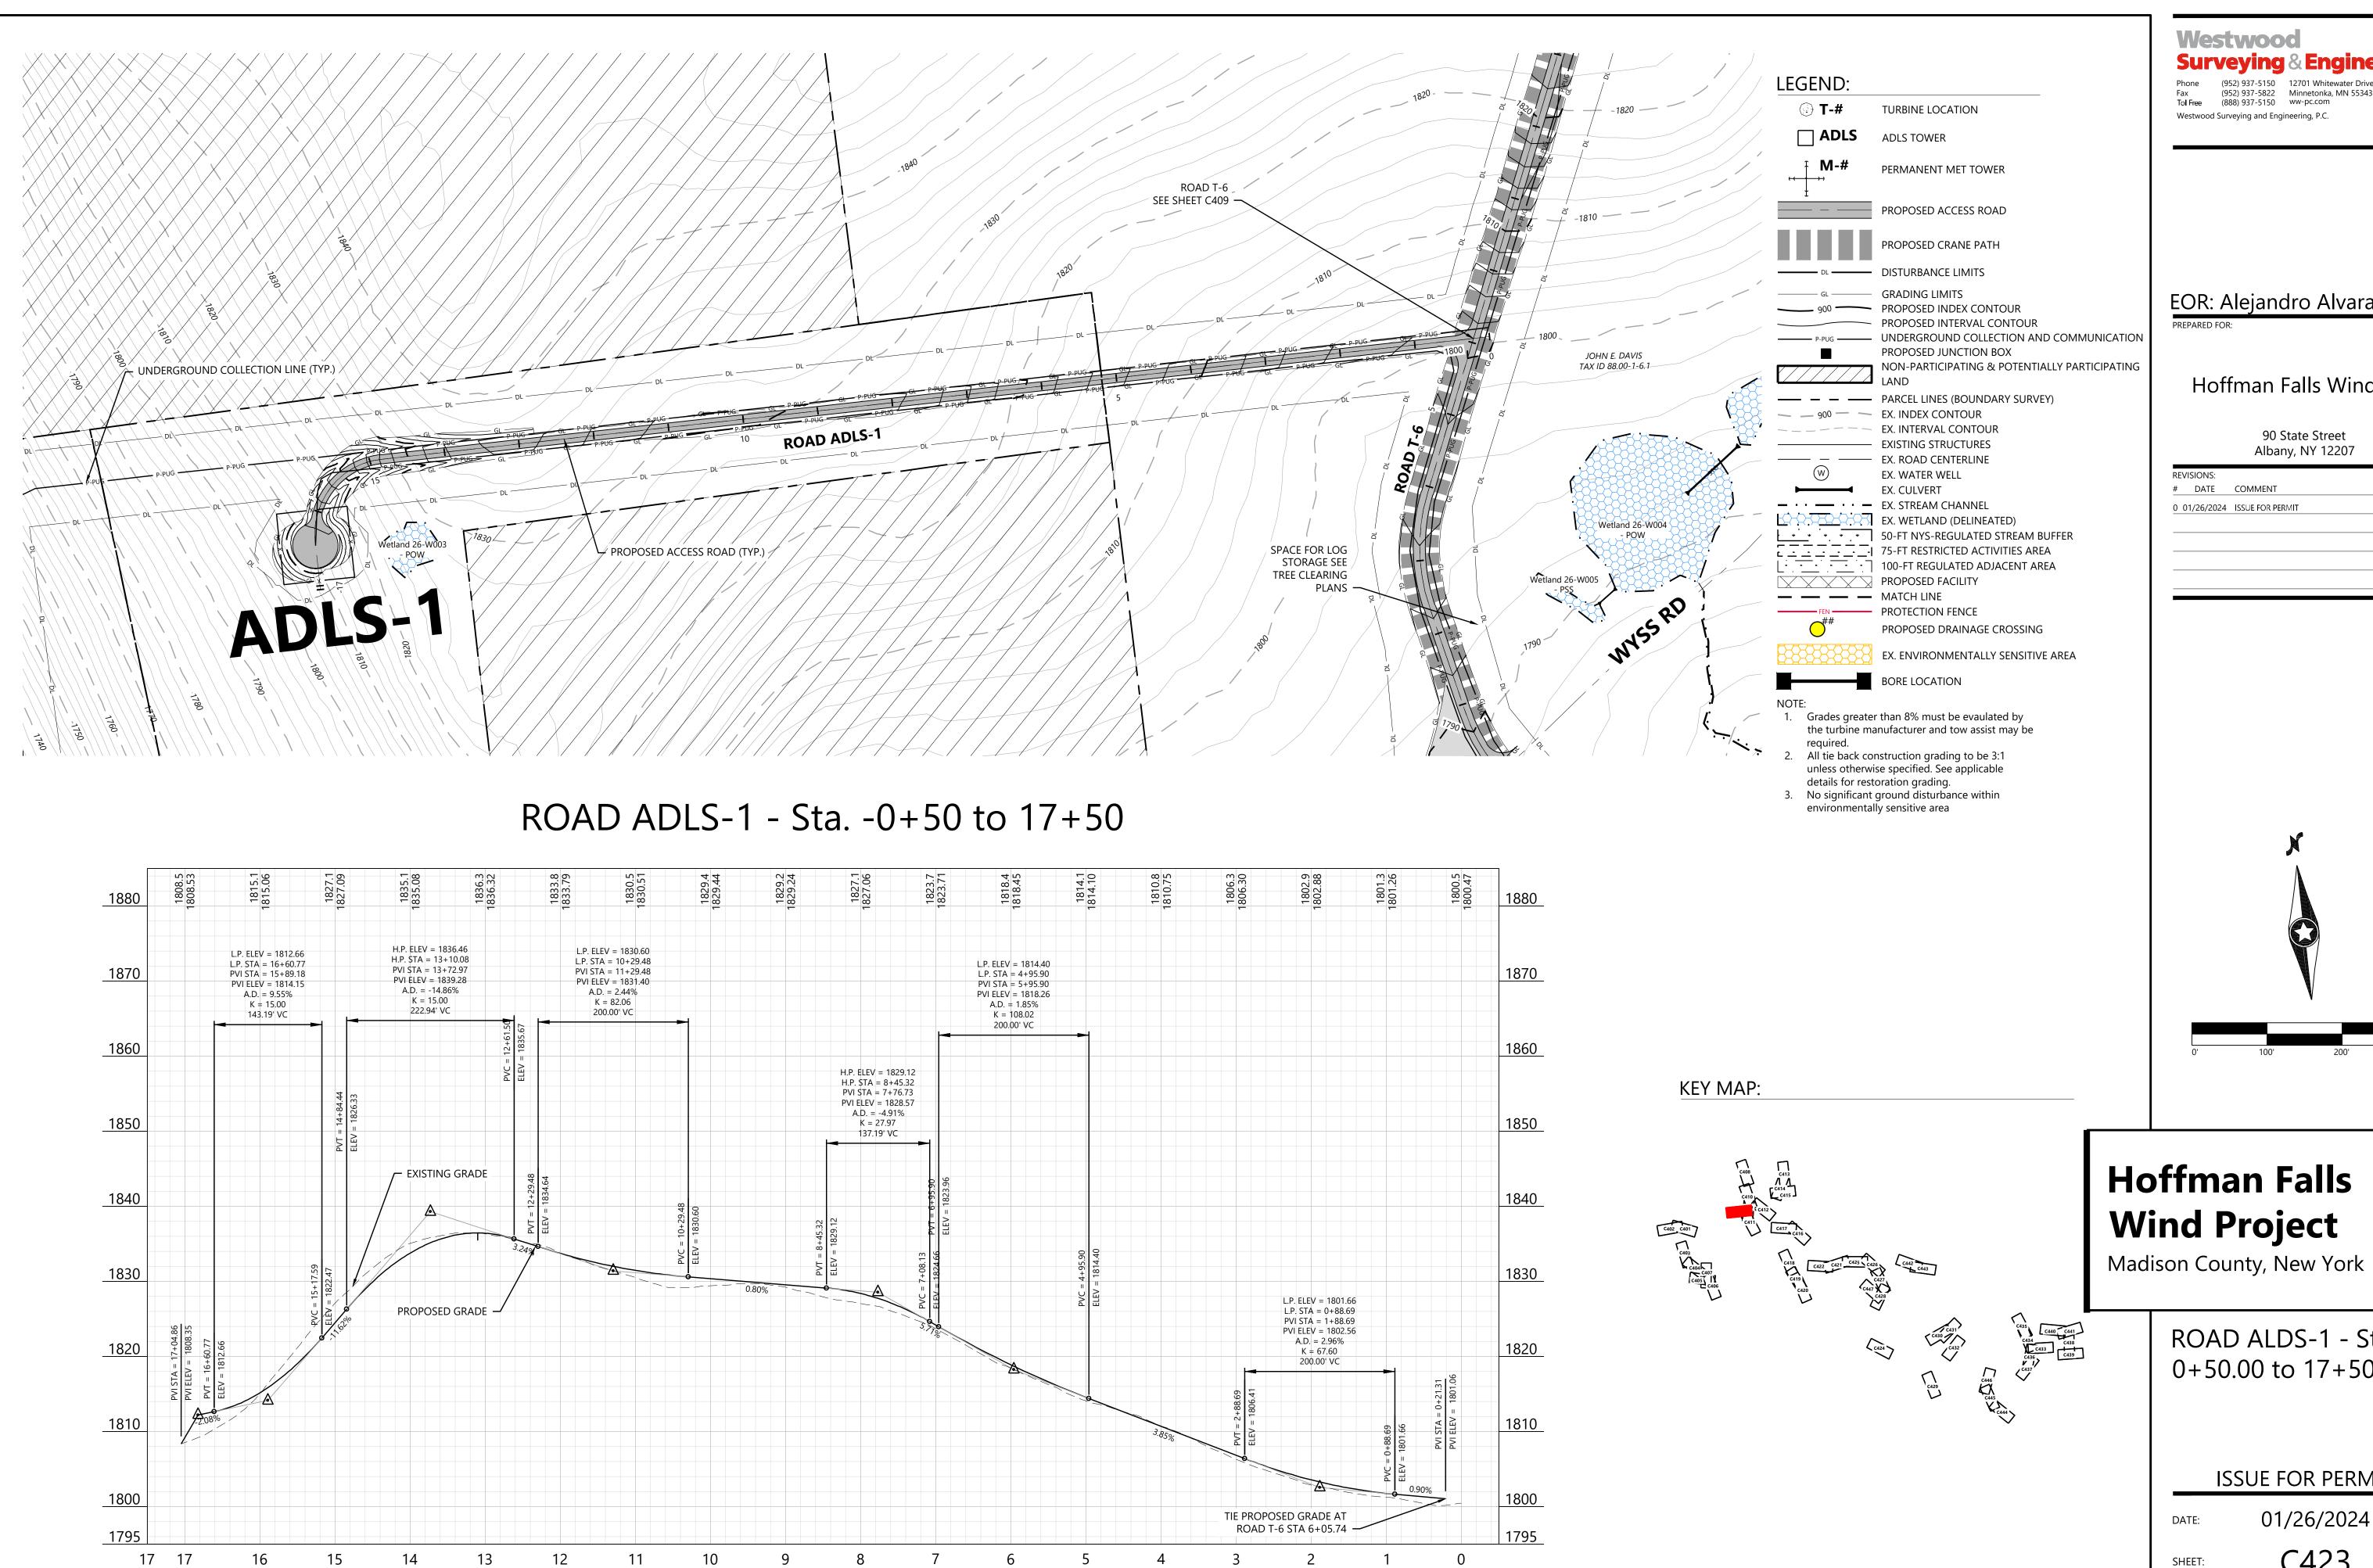

Westwood

Surveying & Engineering

EOR: Alejandro Alvarado, PE

Hoffman Falls Wind LLC

90 State Street Albany, NY 12207


BY CHK APR HR HR AL


Hoffman Falls Wind Project


ROAD ALDS-1 - Sta. 0+50.00 to 17+50.00


ISSUE FOR PERMIT


01/26/2024

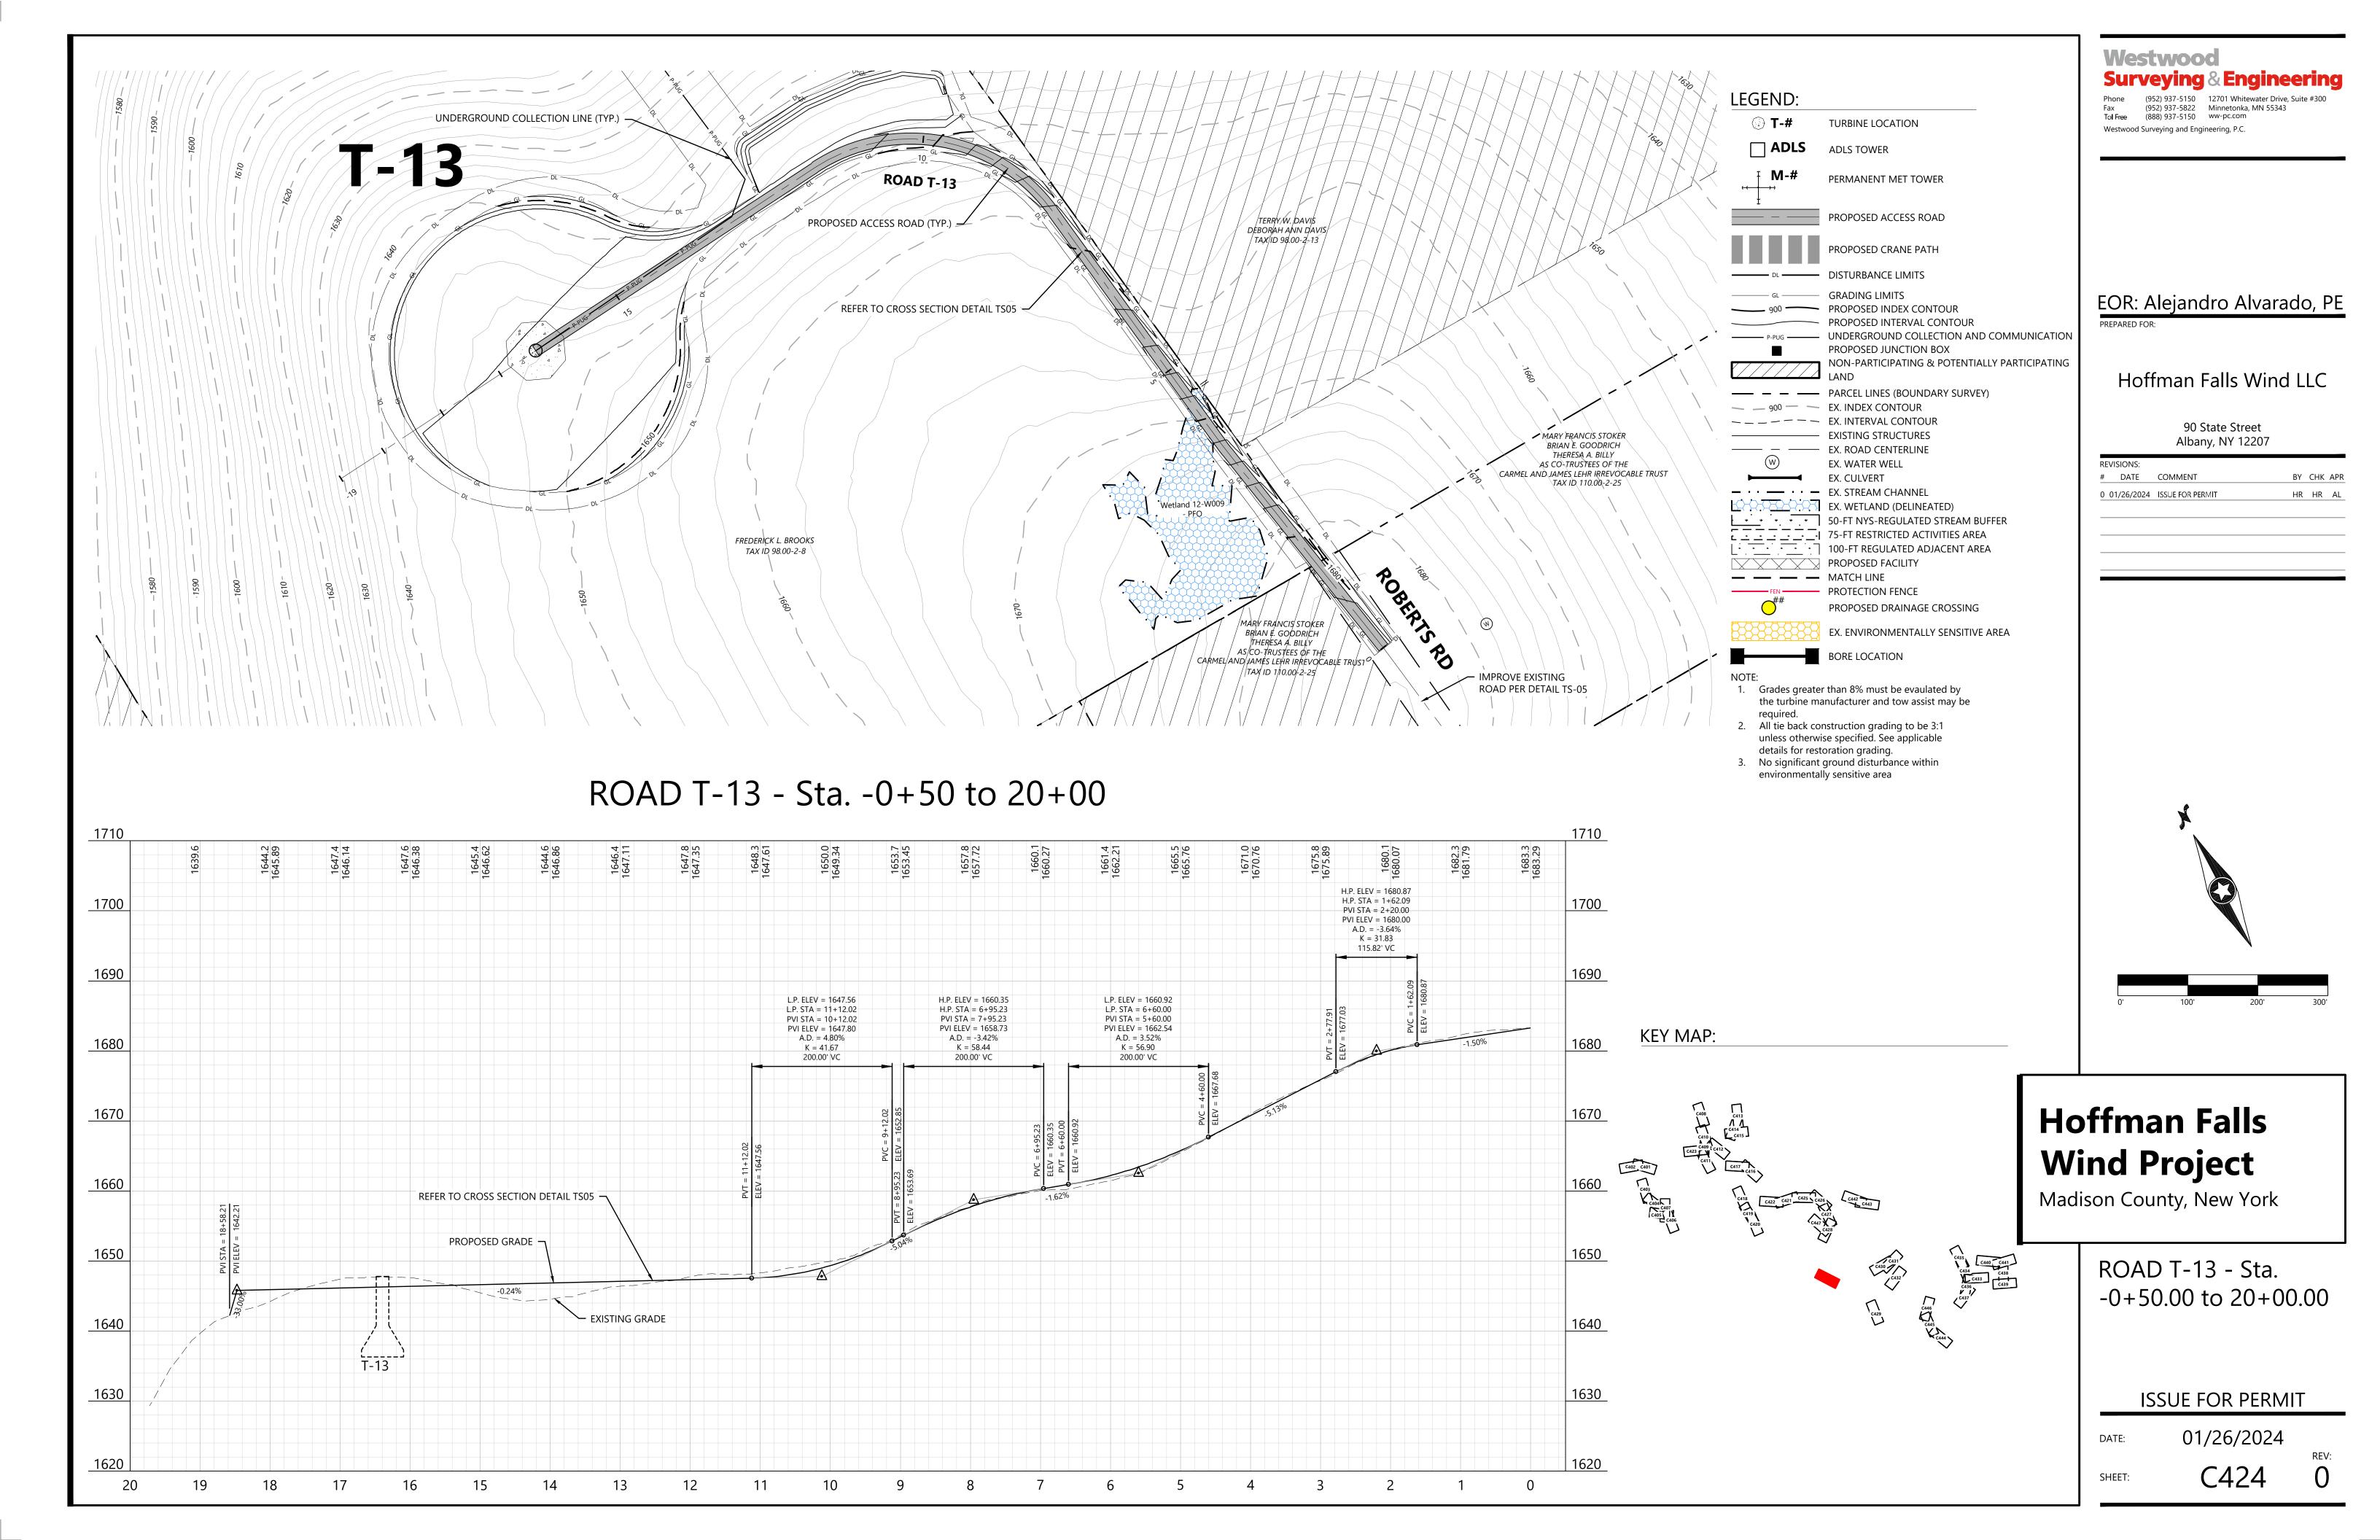

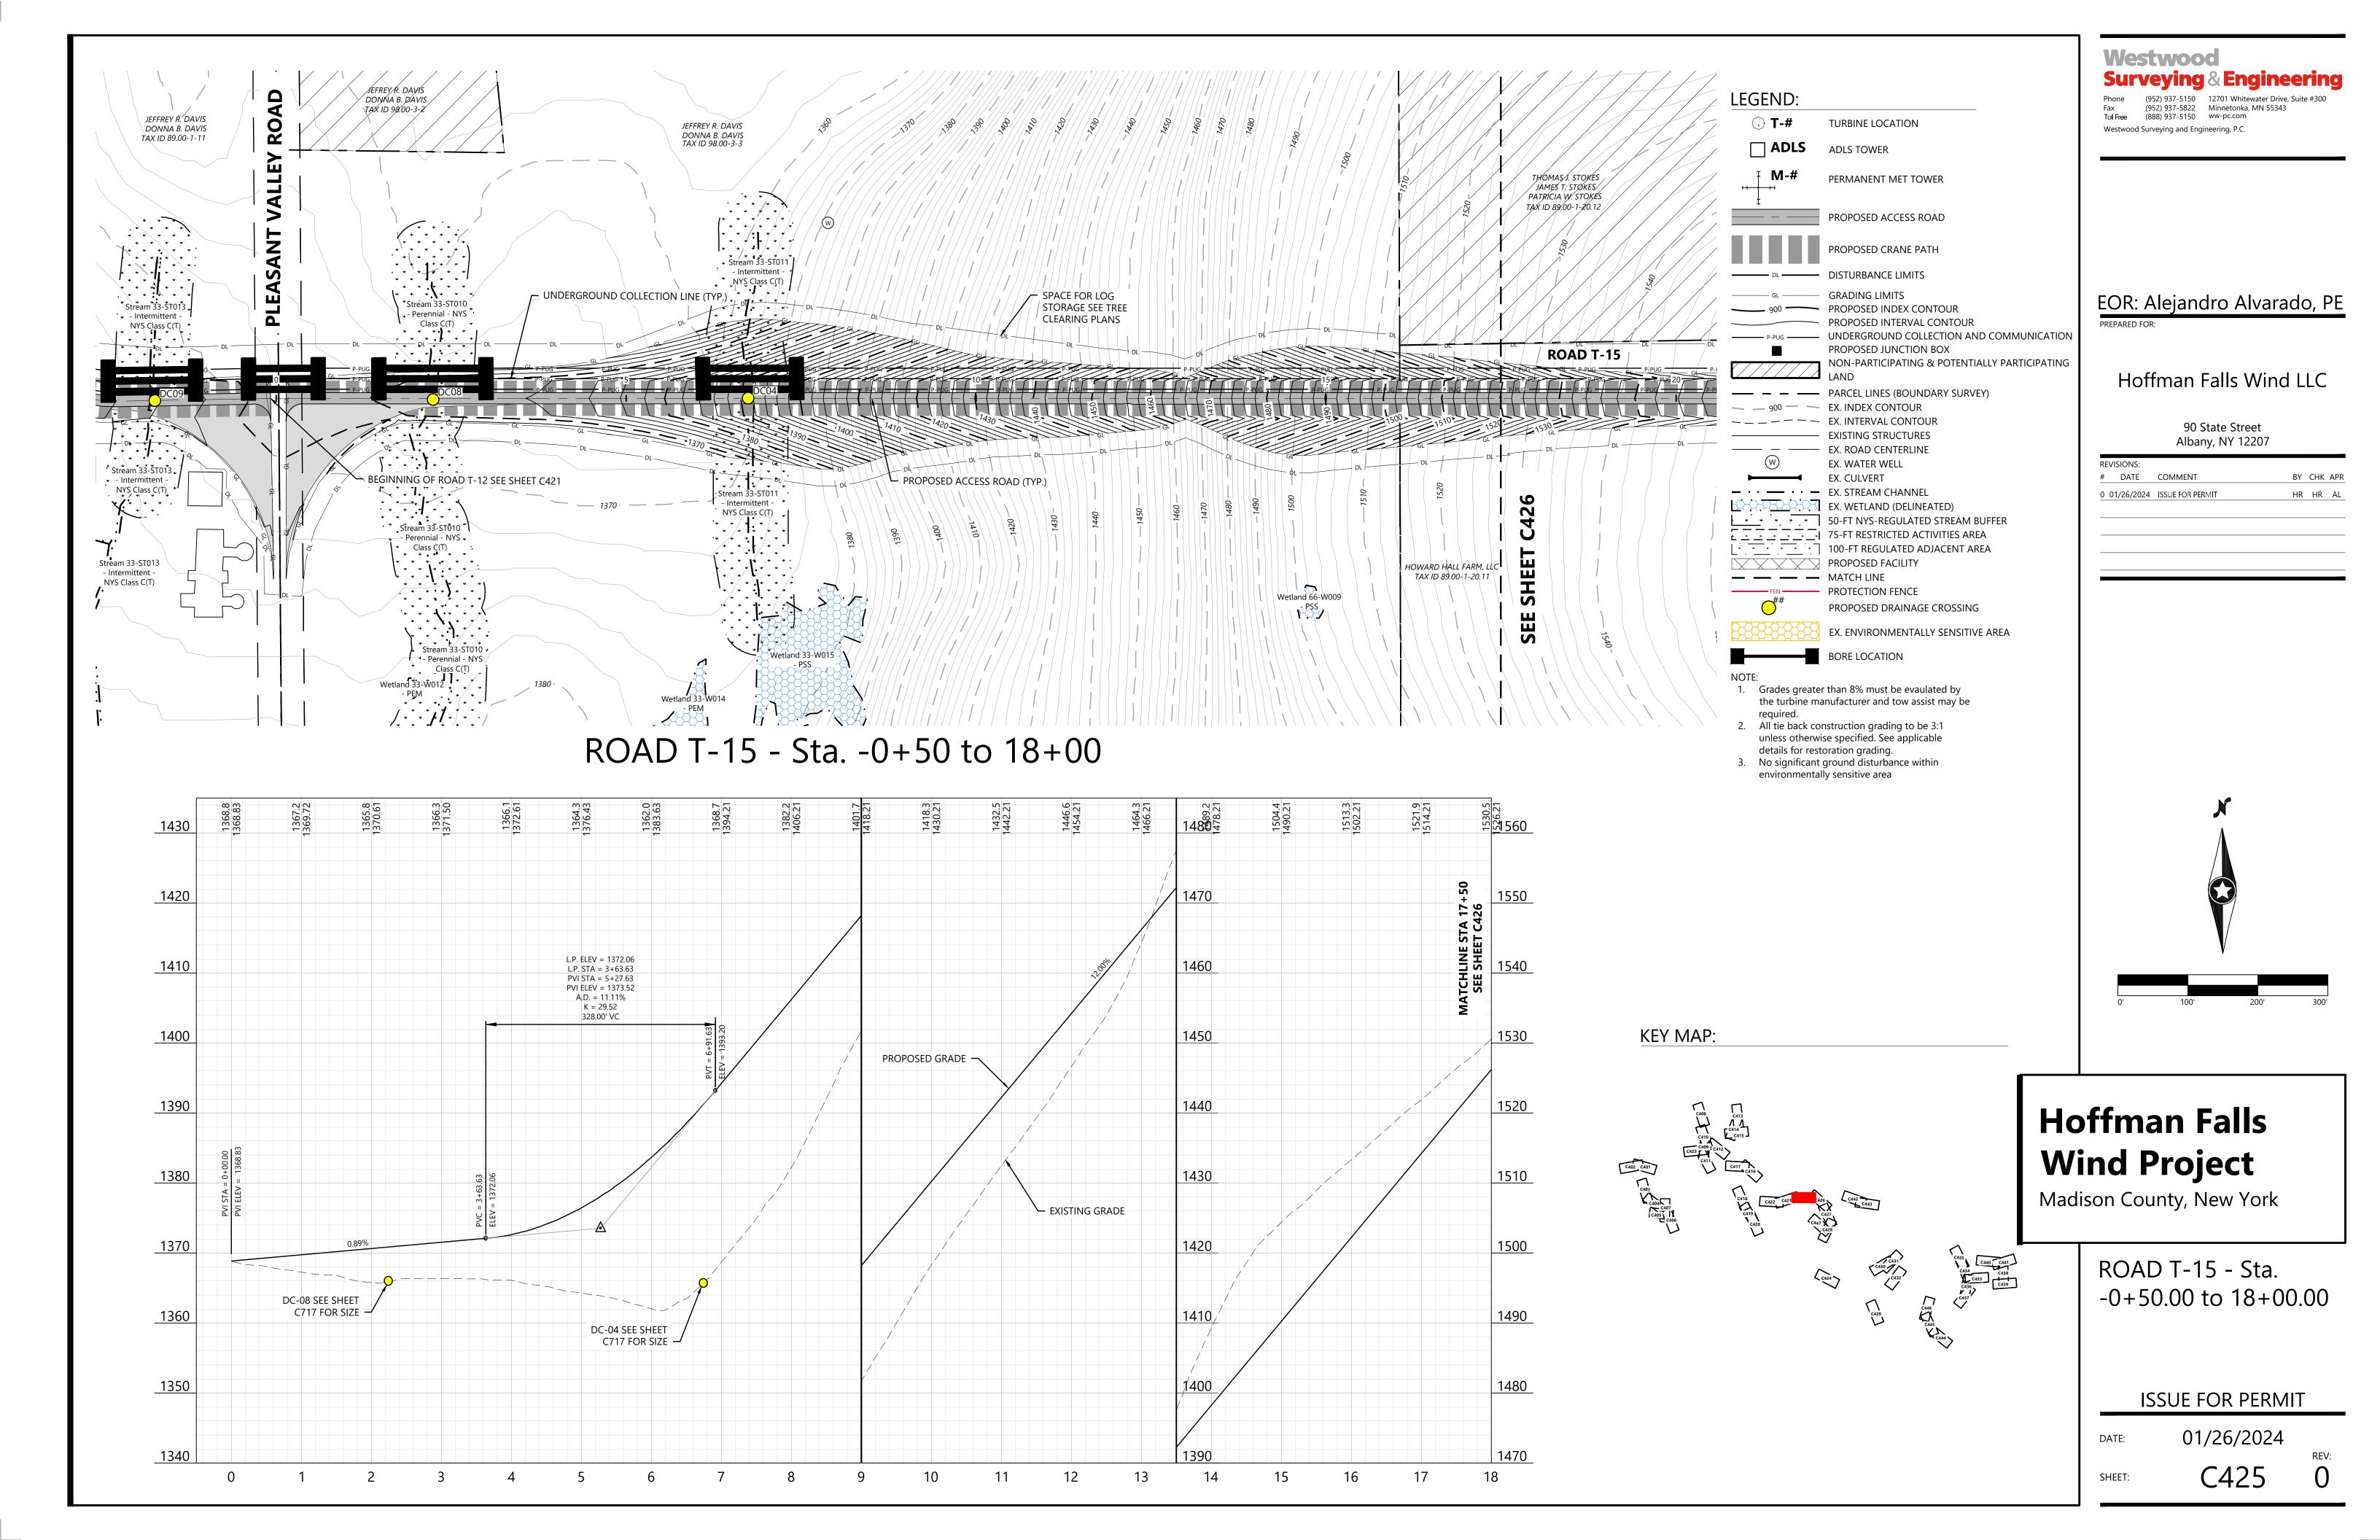

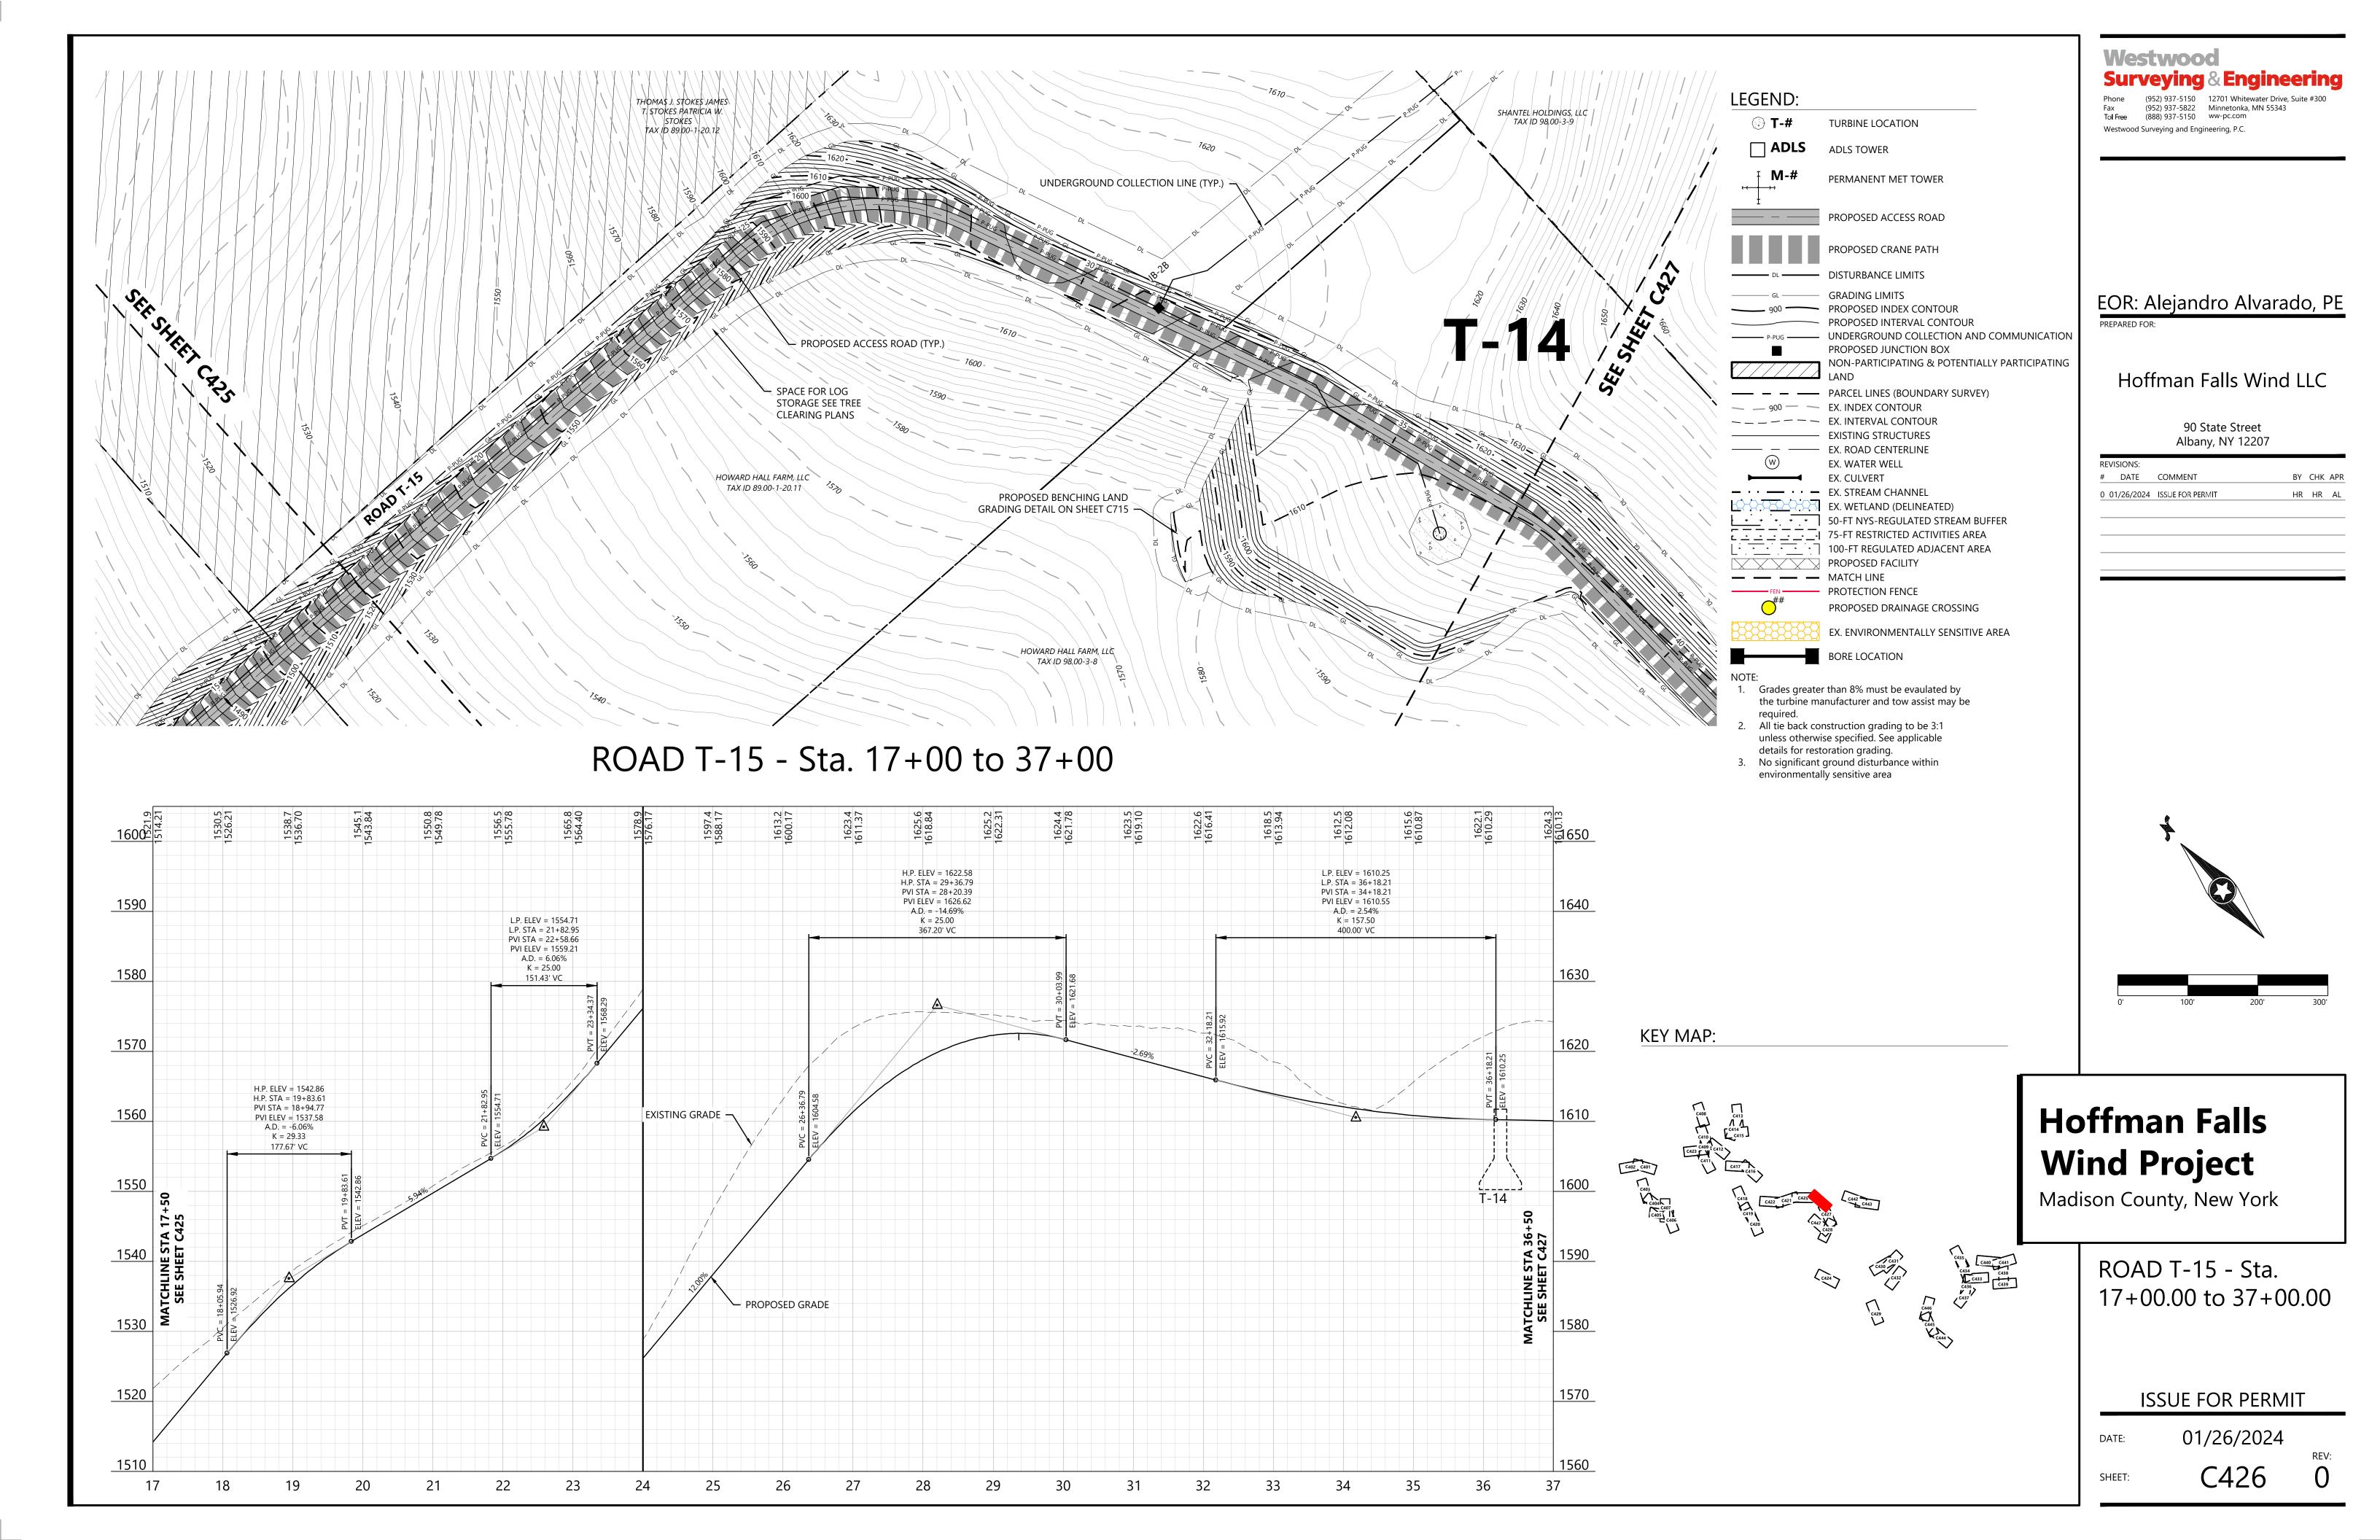

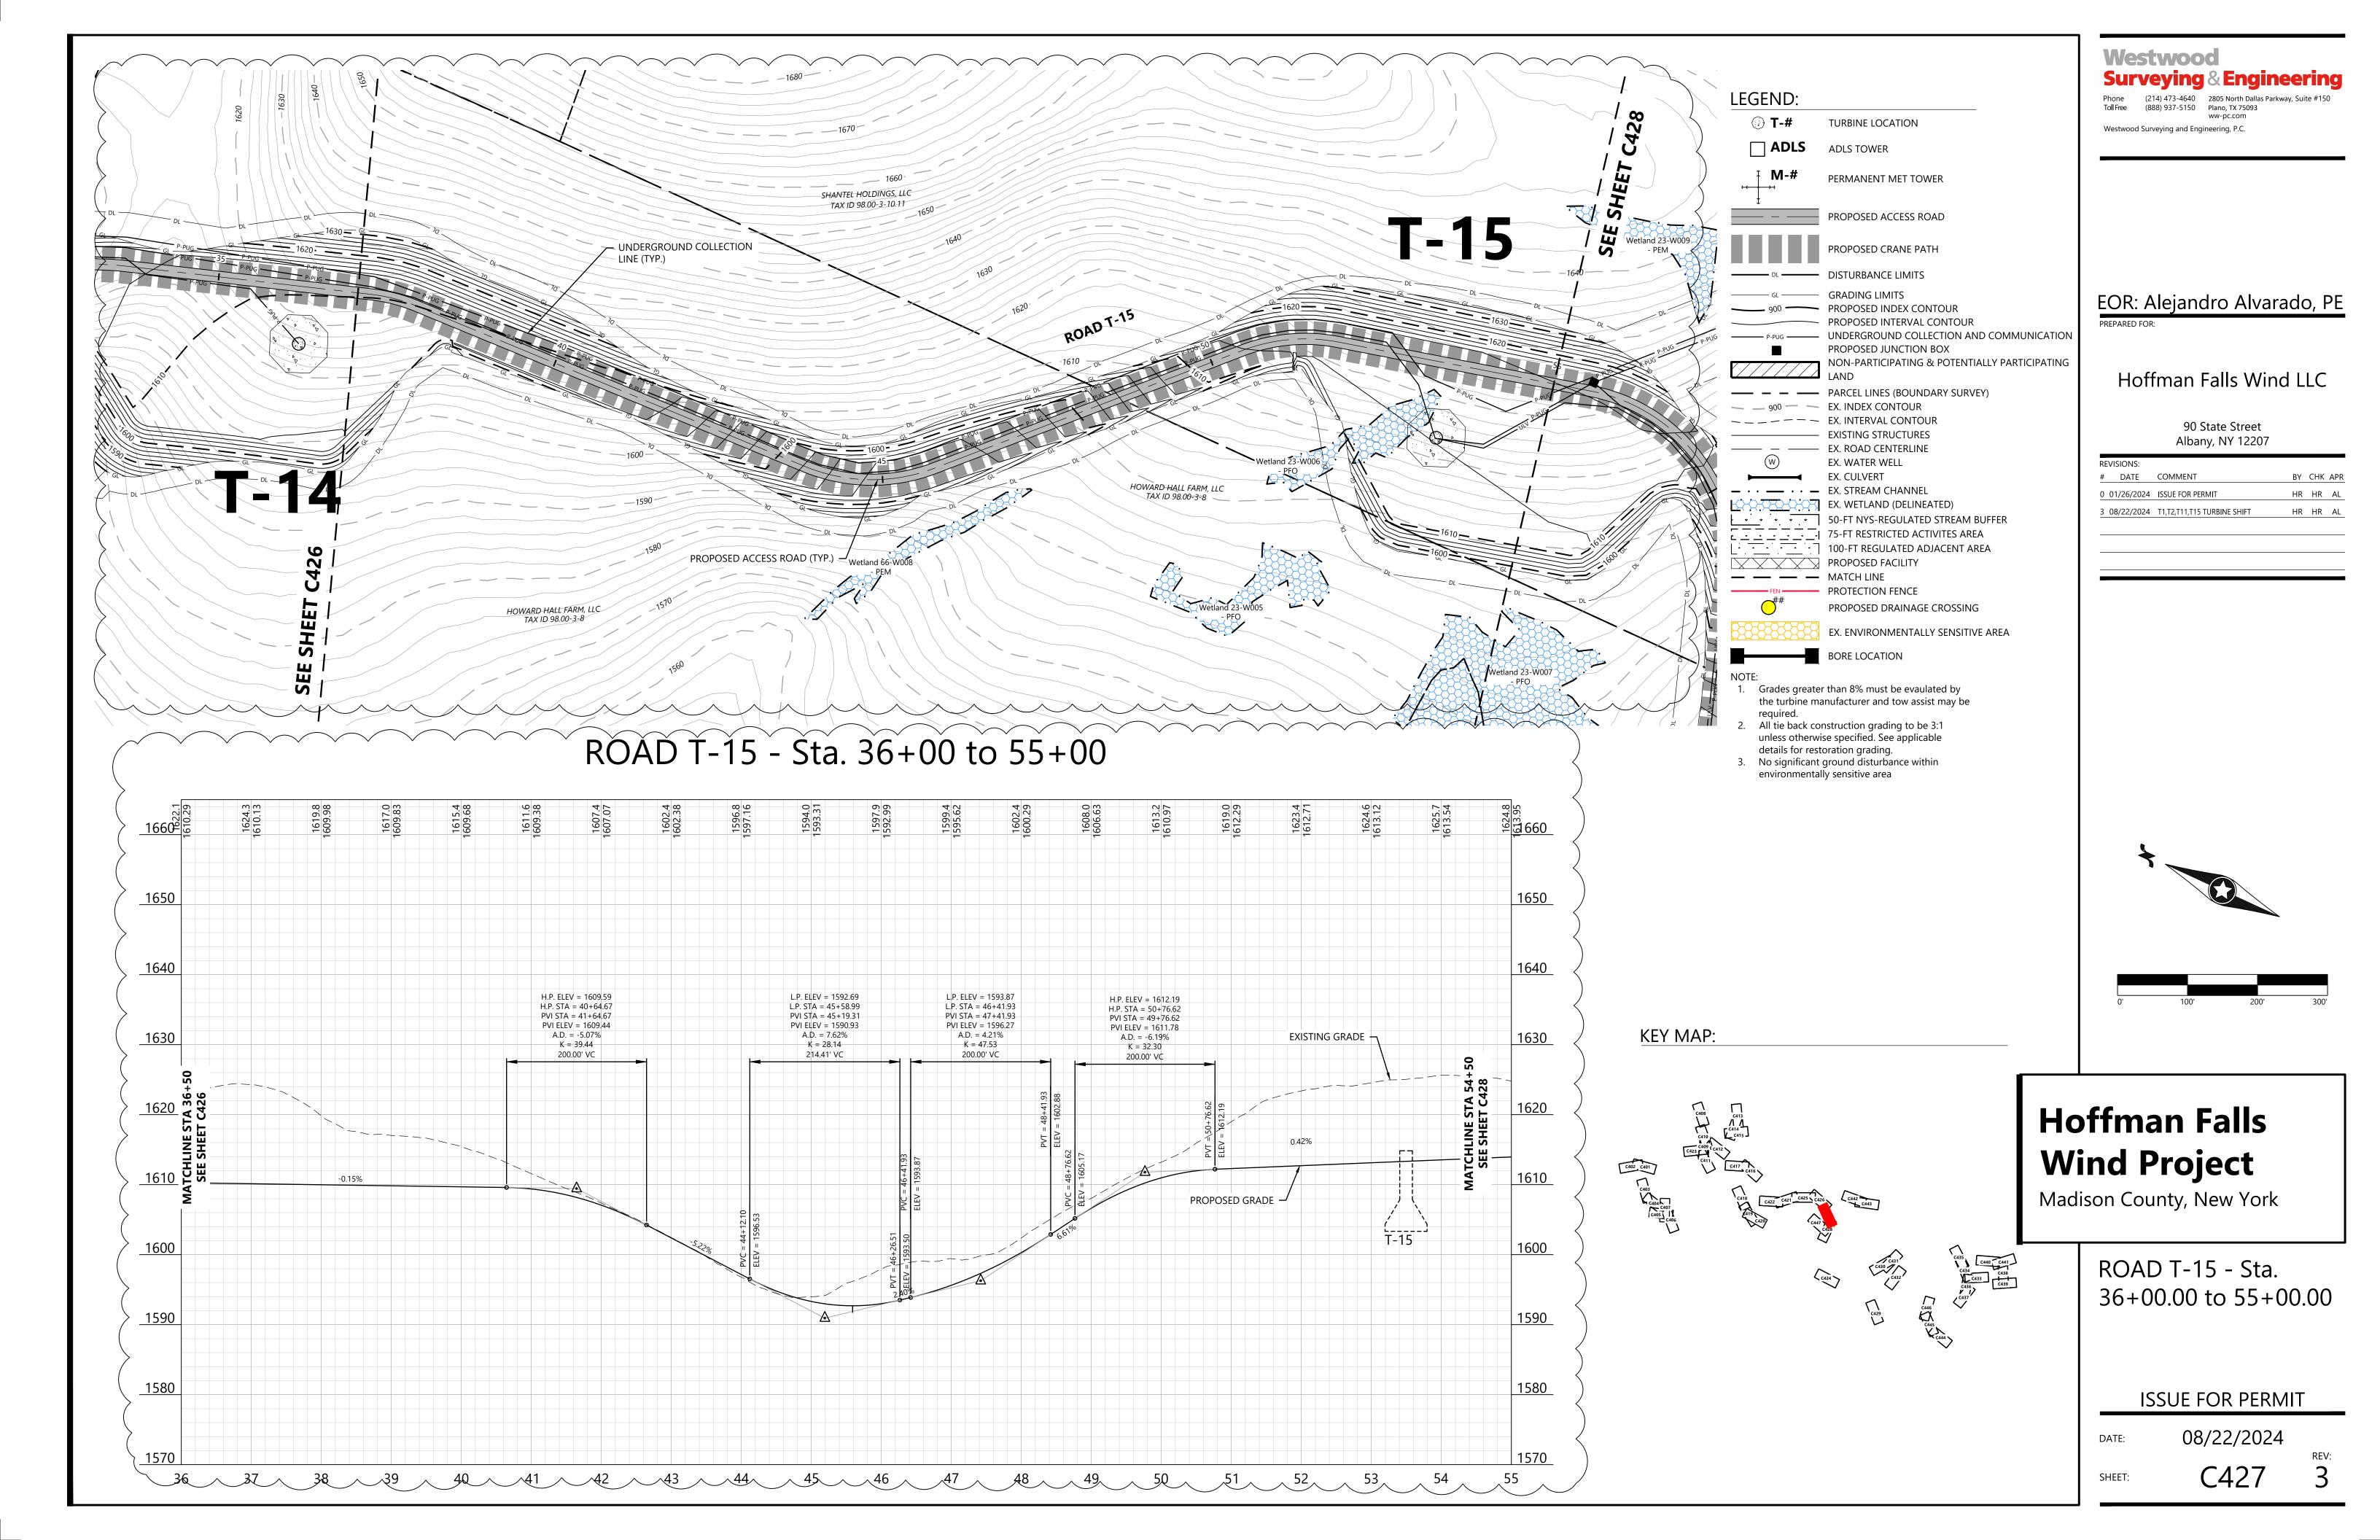

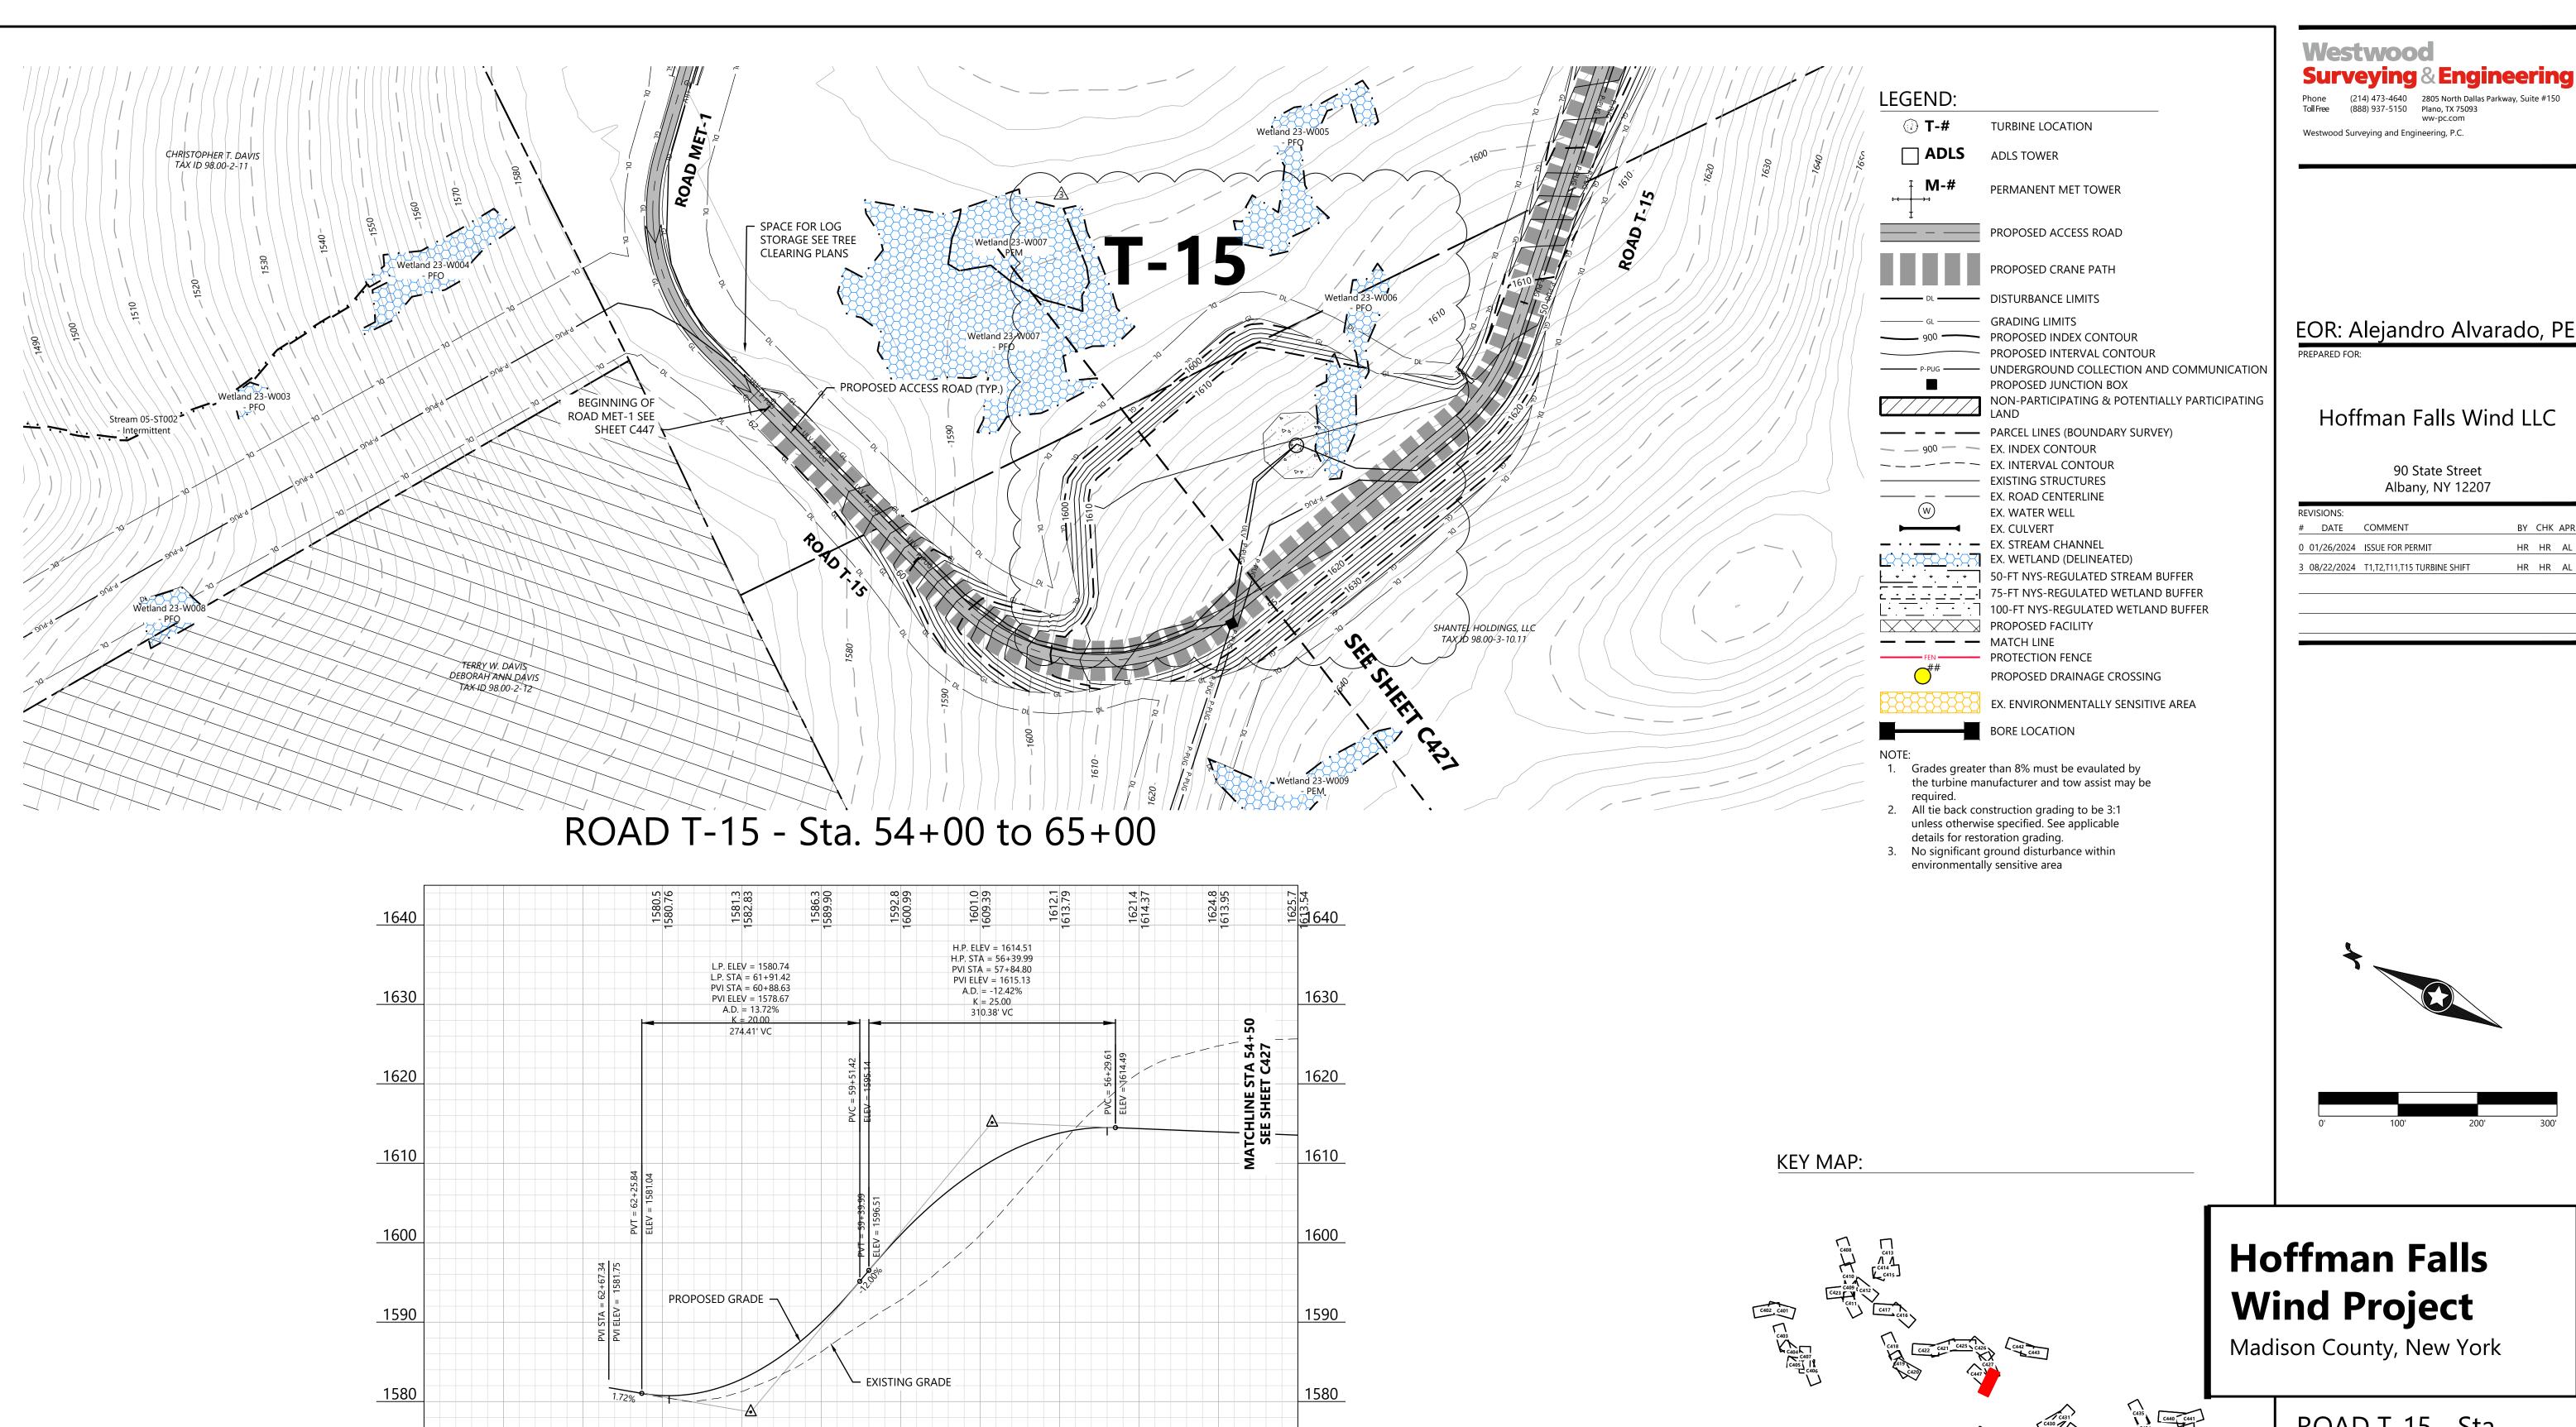

1550

54

55

1570

1560

<u>1550</u>

65


Westwood Surveying and Engineering, P.C.

EOR: Alejandro Alvarado, PE

Hoffman Falls Wind LLC

90 State Street Albany, NY 12207

/ISIONS:				
DATE	COMMENT	BY	CHK	APR
01/26/2024	ISSUE FOR PERMIT	HR	HR	AL
08/22/2024	T1,T2,T11,T15 TURBINE SHIFT	HR	HR	AL

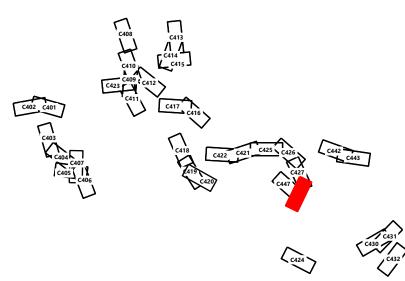

Hoffman Falls Wind Project


Madison County, New York


ROAD T-15 - Sta. 54+00.00 to 69+50.00

|--|

08/22/2024

C428 SHEET:

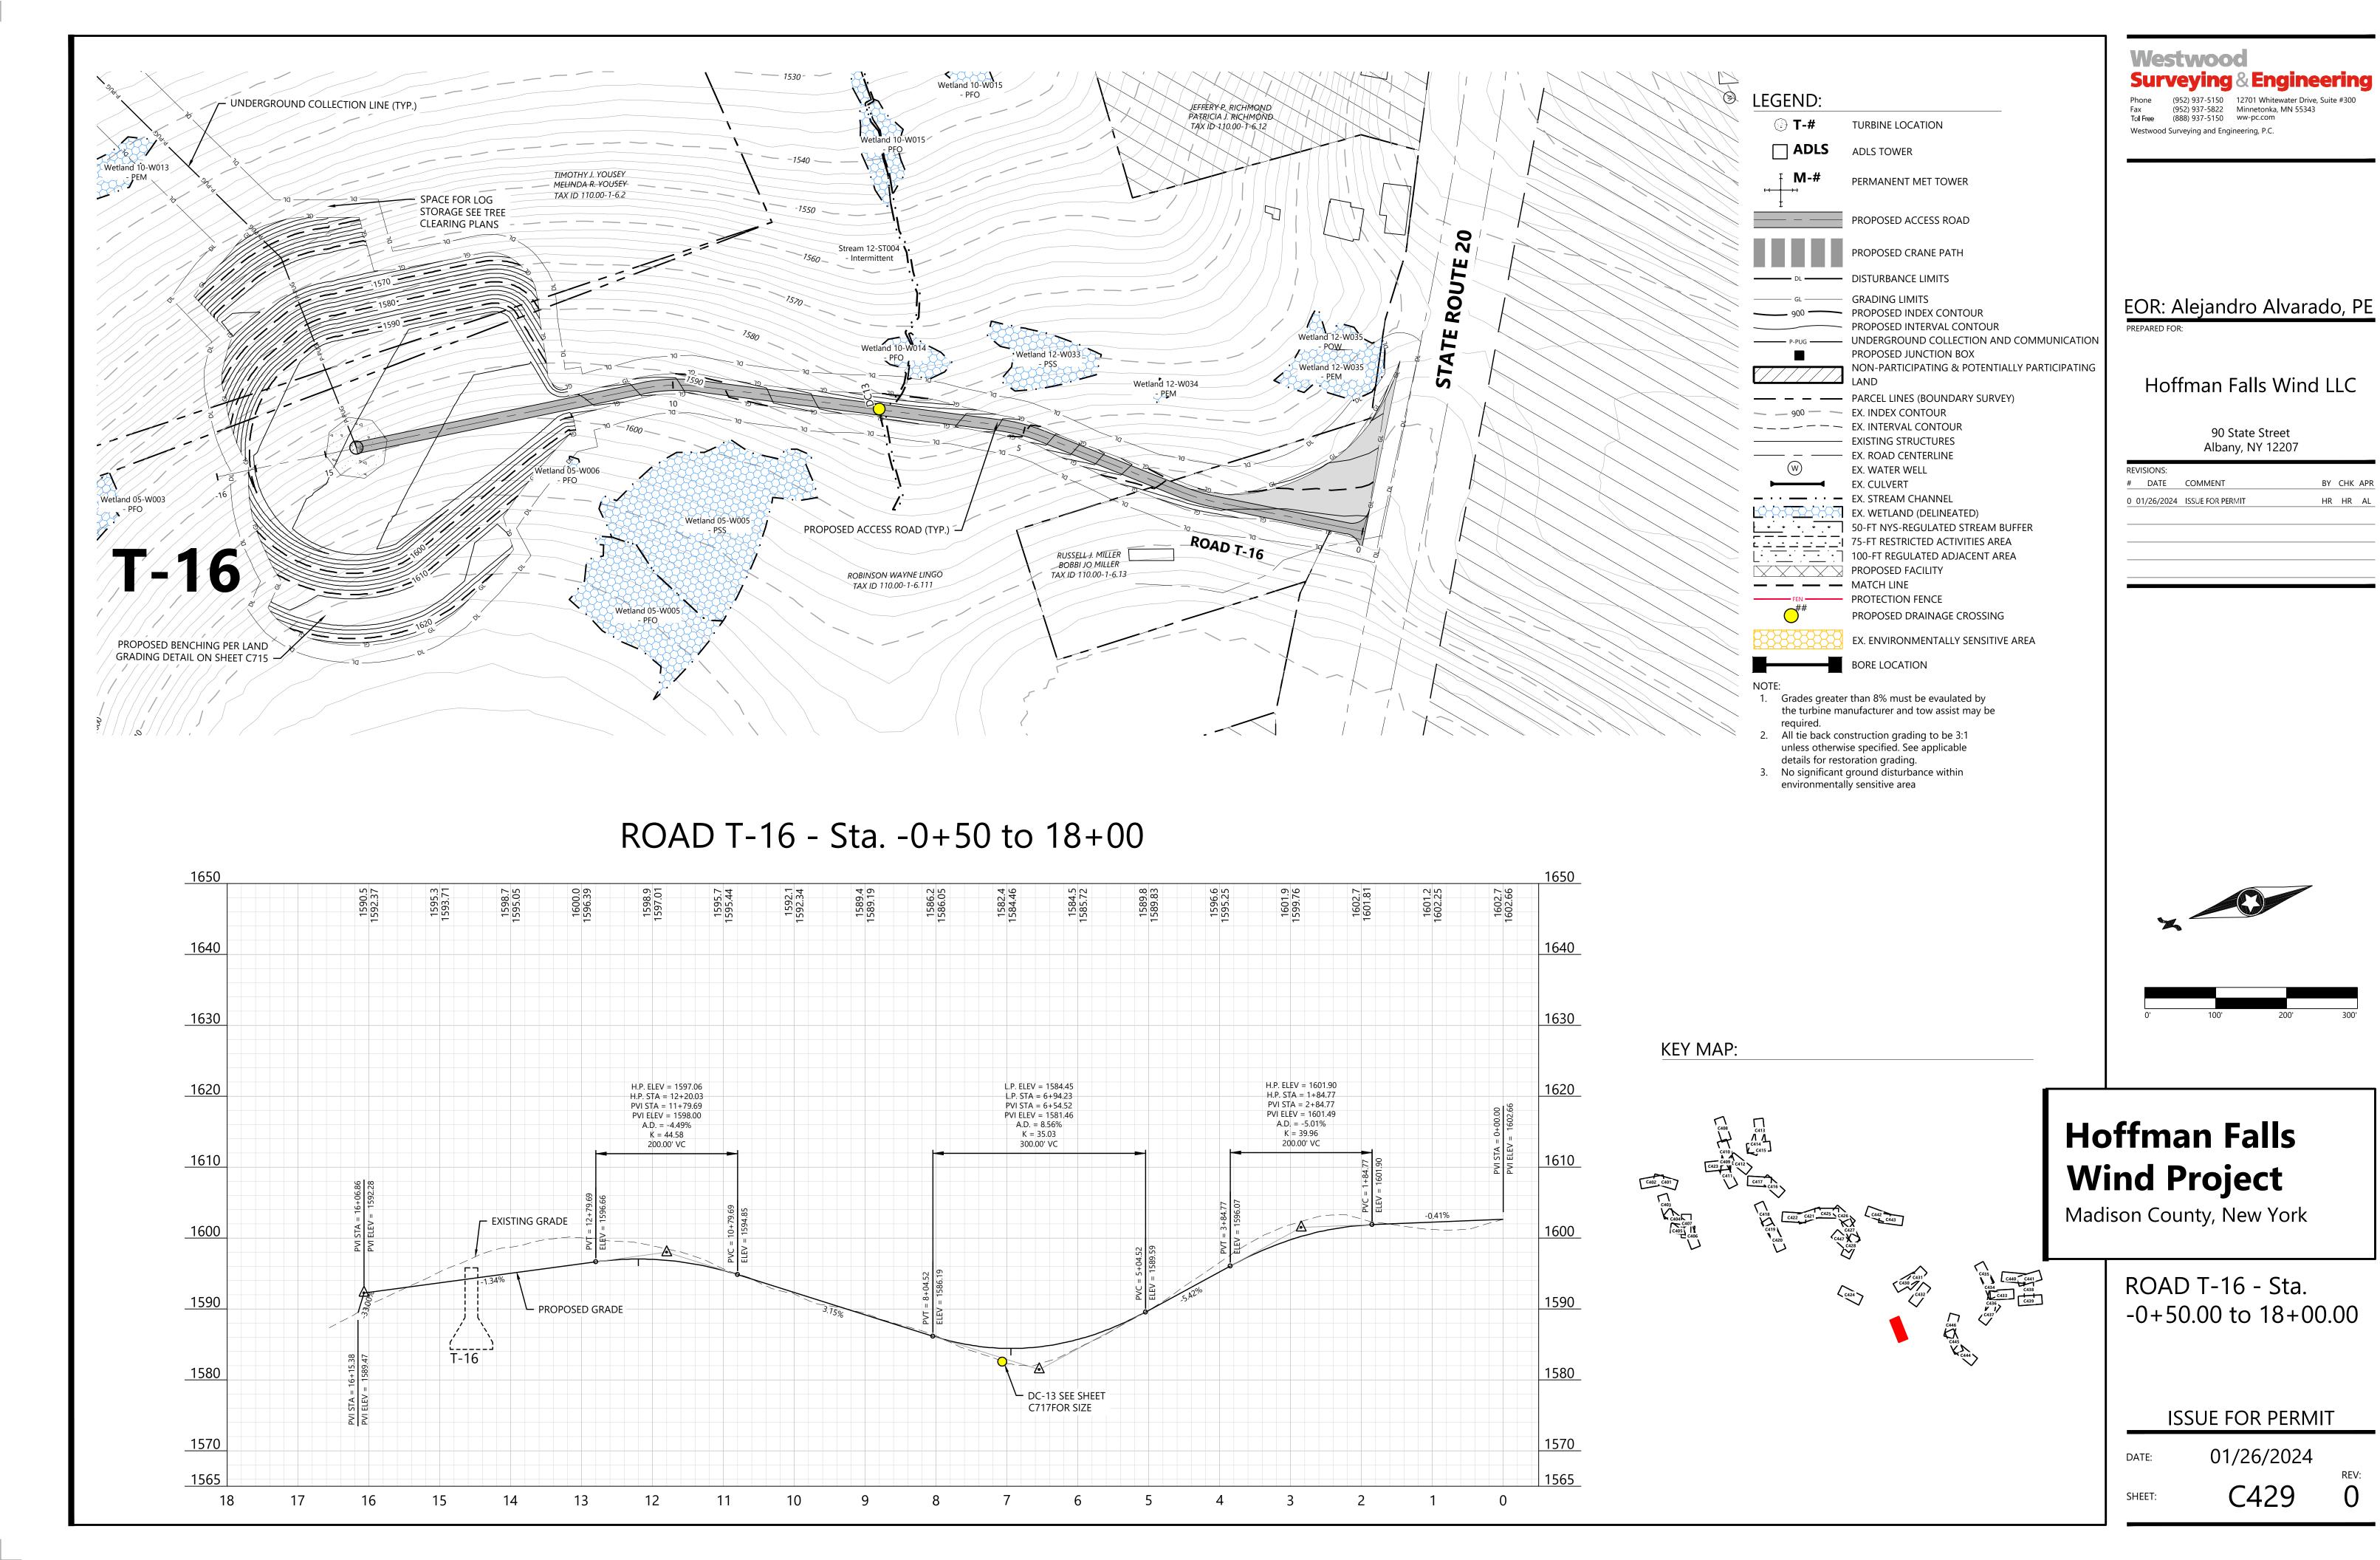

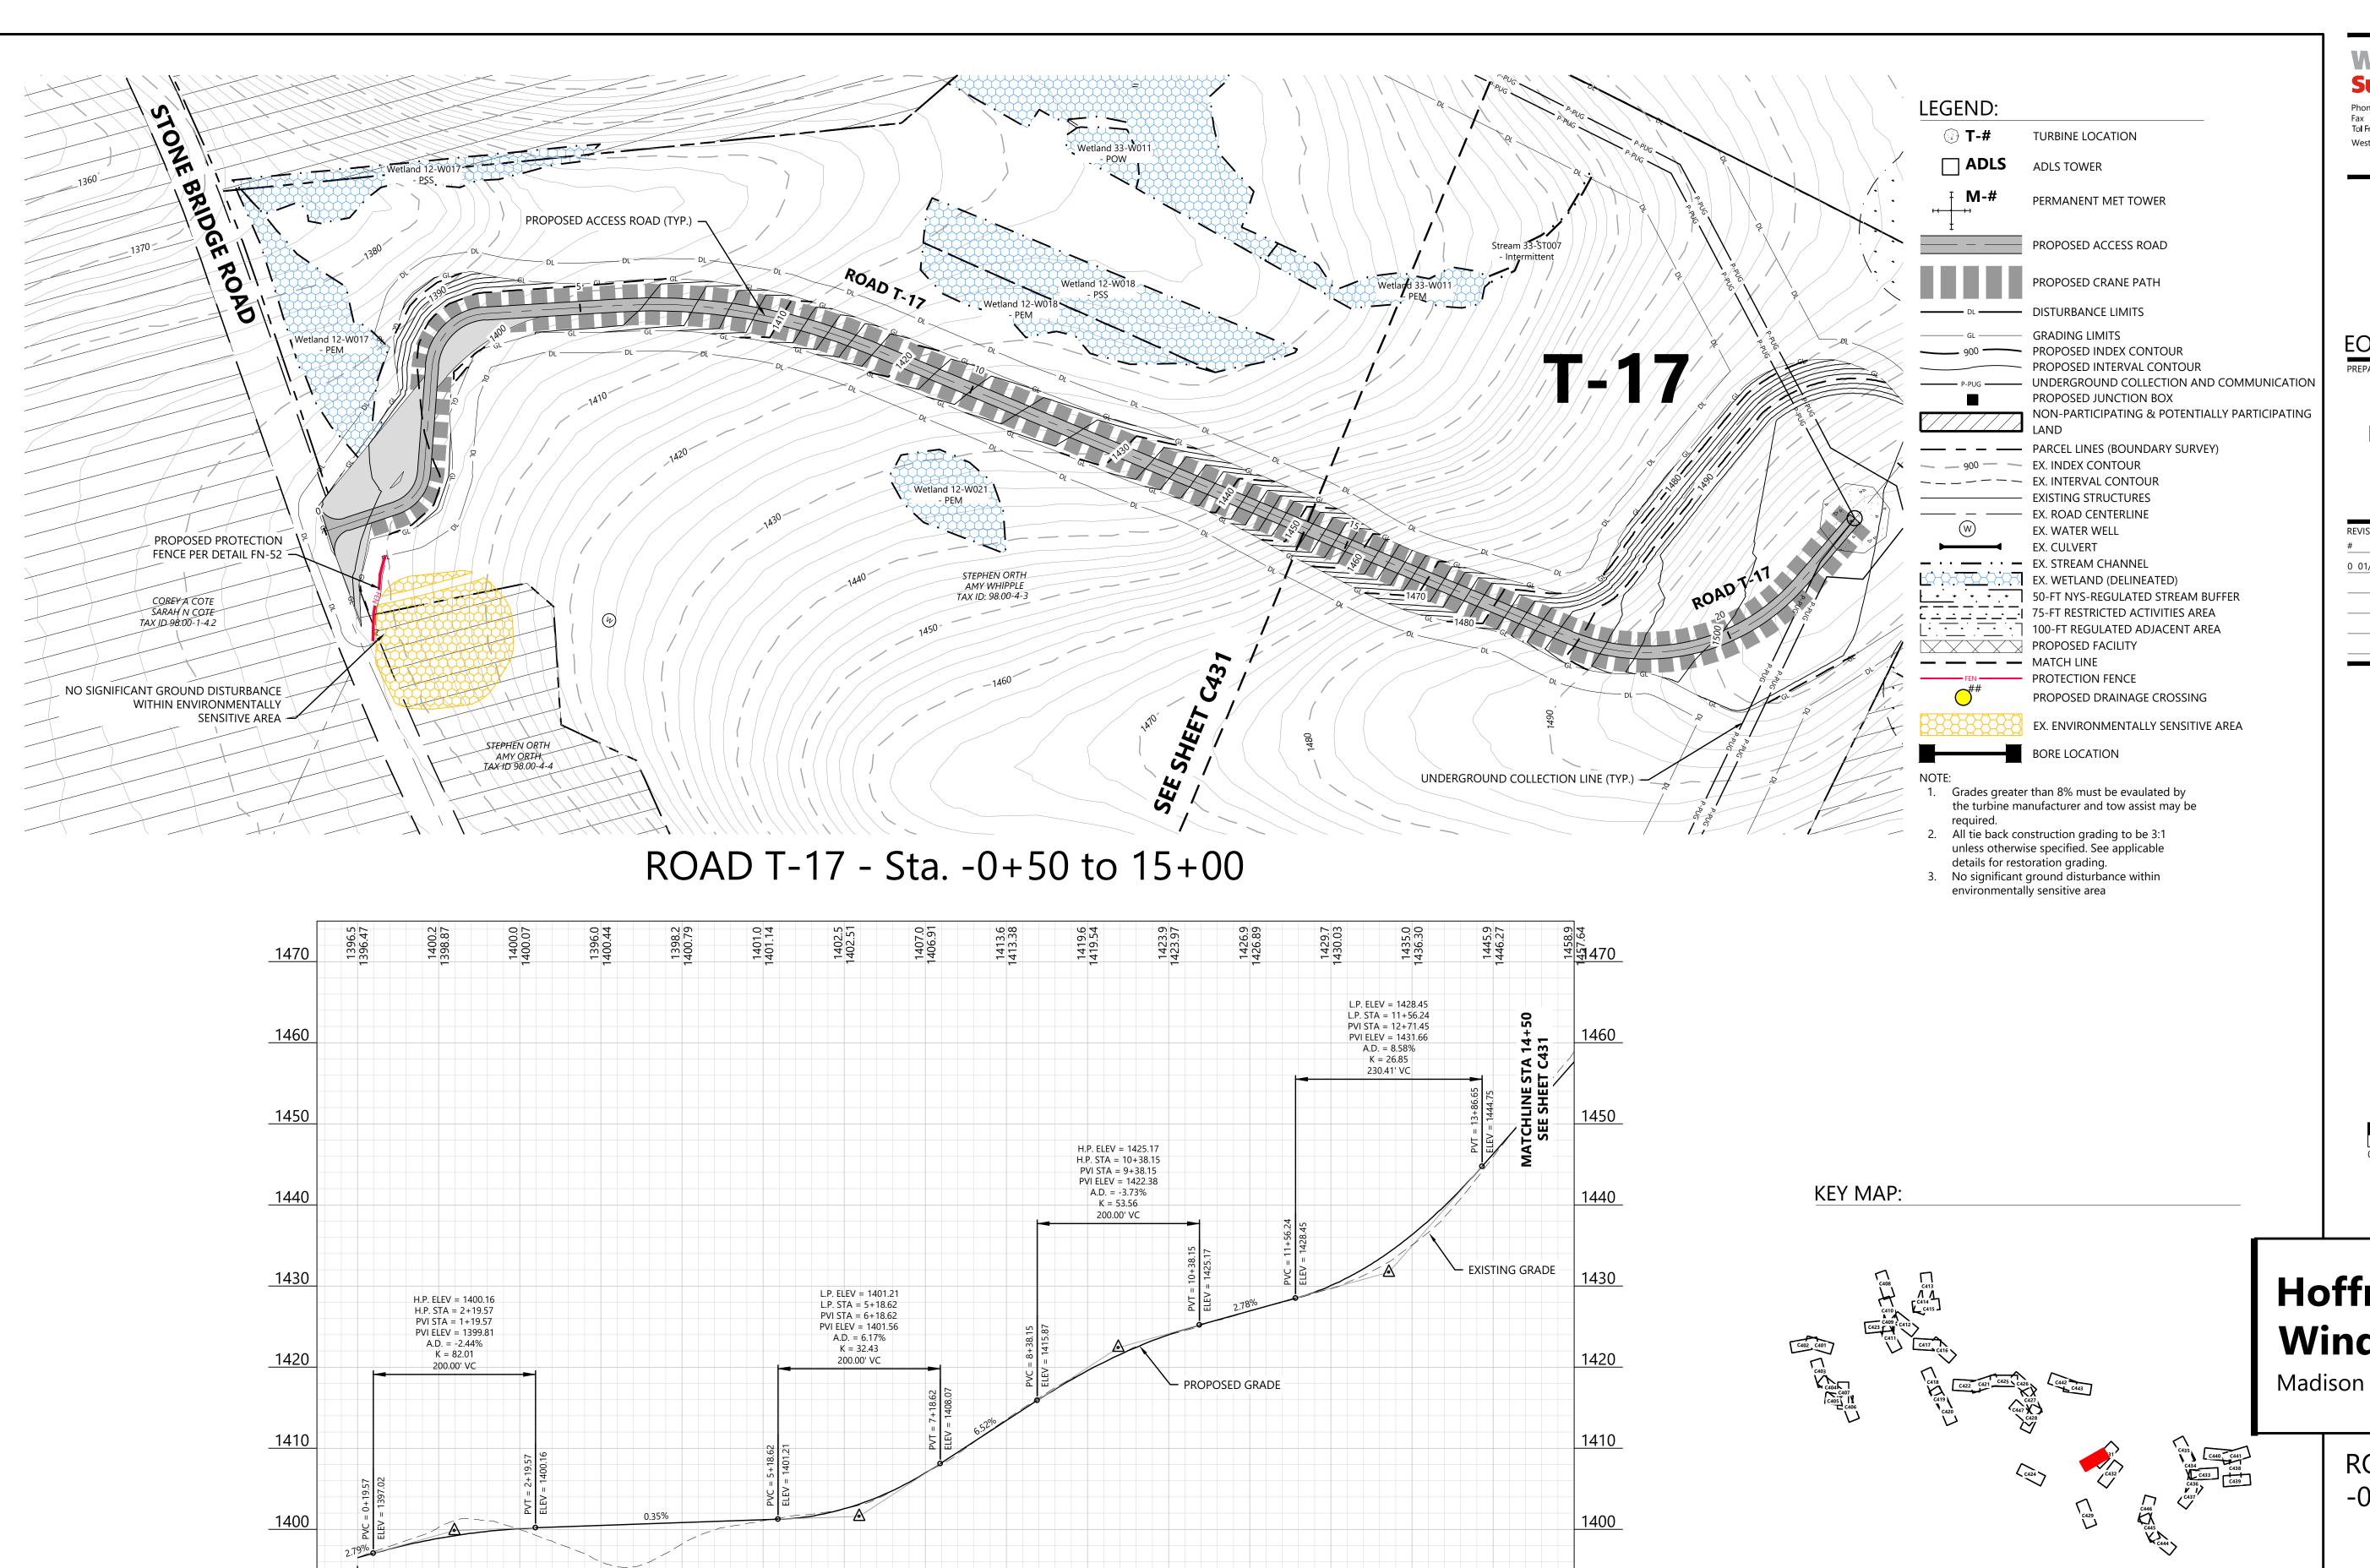

1380

15

13

1390

Westwood

Surveying & Engineering

Phone (952) 937-5150 12701 Whitewater Drive, Suite #300 Fax (952) 937-5822 Minnetonka, MN 55343 Toll Free (888) 937-5150 ww-pc.com

Westwood Surveying and Engineering, P.C.

EOR: Alejandro Alvarado, PE

DDEDVBED EOD:


Hoffman Falls Wind LLC

90 State Street Albany, NY 12207

 REVISIONS:

 # DATE
 COMMENT
 BY
 CHK
 APR

 0 01/26/2024
 ISSUE FOR PERMIT
 HR
 HR
 AL

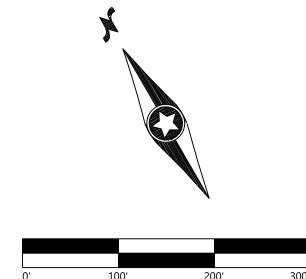

Hoffman Falls Wind Project

Madison County, New York


ROAD T-17 - Sta. -0+50.00 to 15+00.00

ISSUE FOR PERMIT

DATE: 01/26/2024

SHEET: **C430**

(

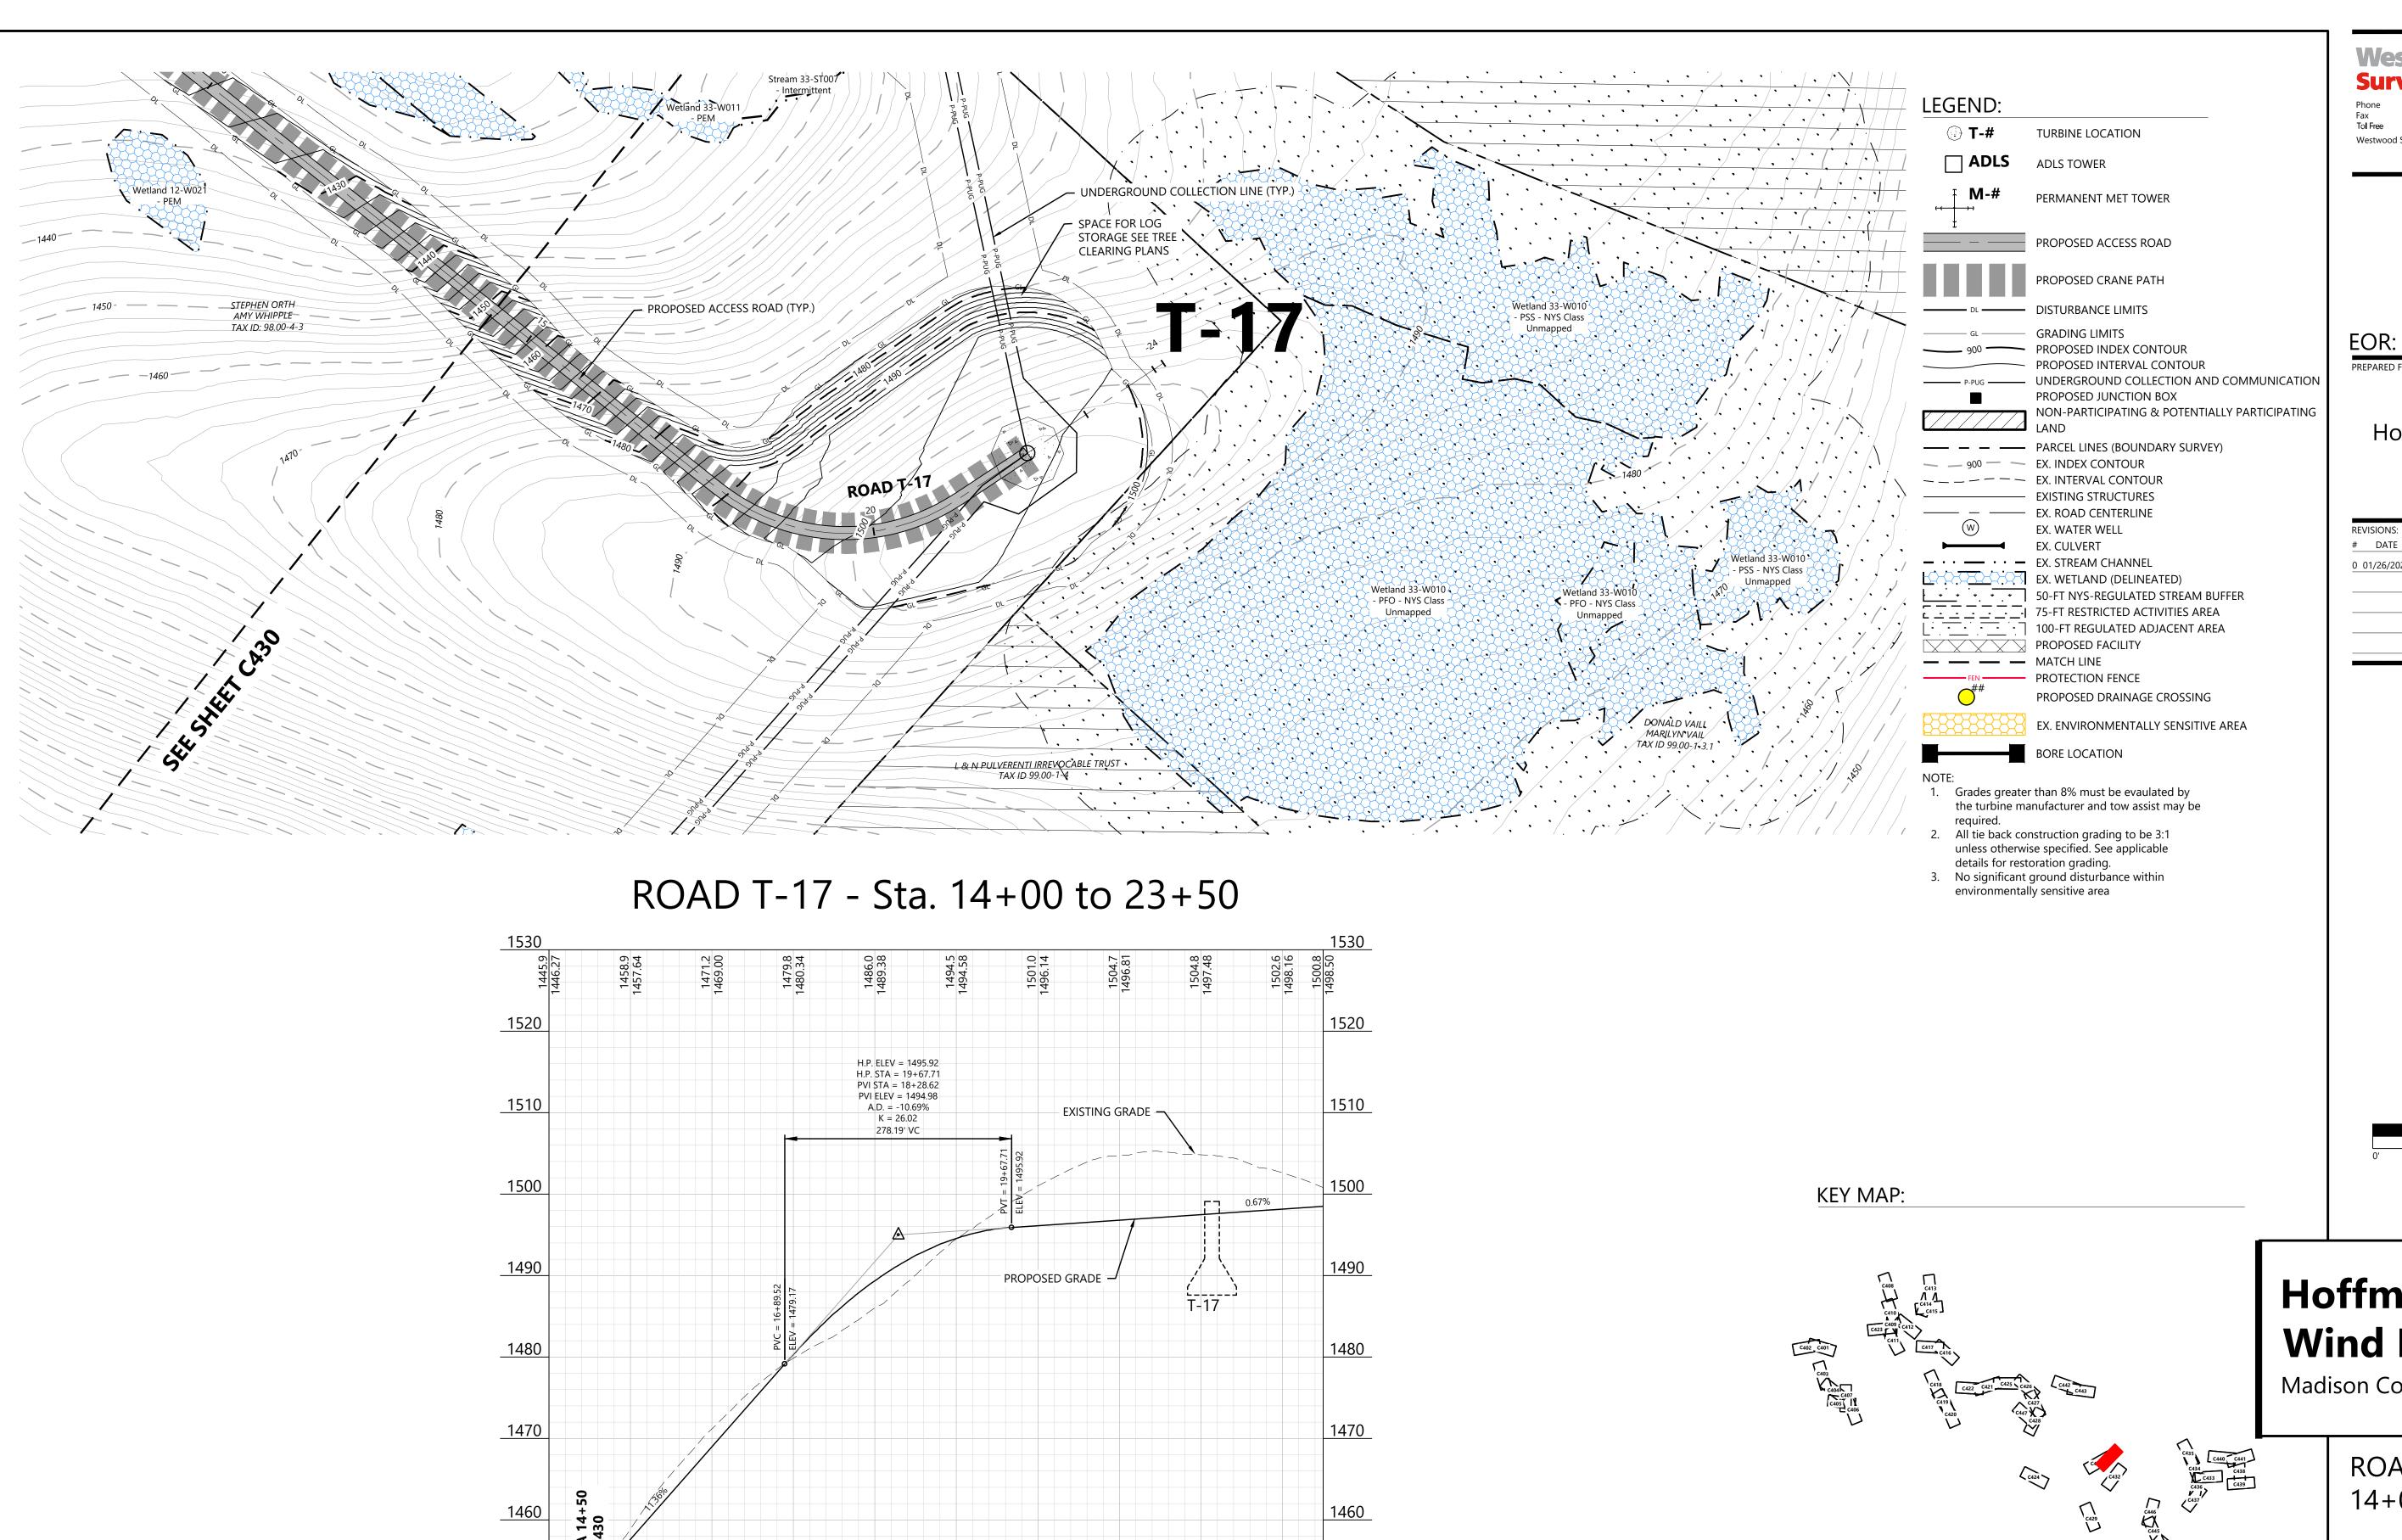

1440

23 23

22

1450

1440

14

16

15

Westwood

Surveying & Engineering


Westwood Surveying and Engineering, P.C.

EOR: Alejandro Alvarado, PE

Hoffman Falls Wind LLC

90 State Street Albany, NY 12207

E	EVISIONS:				
	DATE	COMMENT	BY	CHK	ΑP
	01/26/2024	ISSUE FOR PERMIT	HR	HR	Αl
				-	

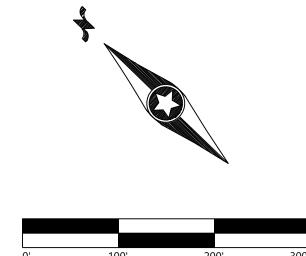

Hoffman Falls Wind Project


Madison County, New York


ROAD T-17 - Sta. 14+00.00 to 23+50.00


ISSUE FOR PERMIT

01/26/2024

C431 SHEET:

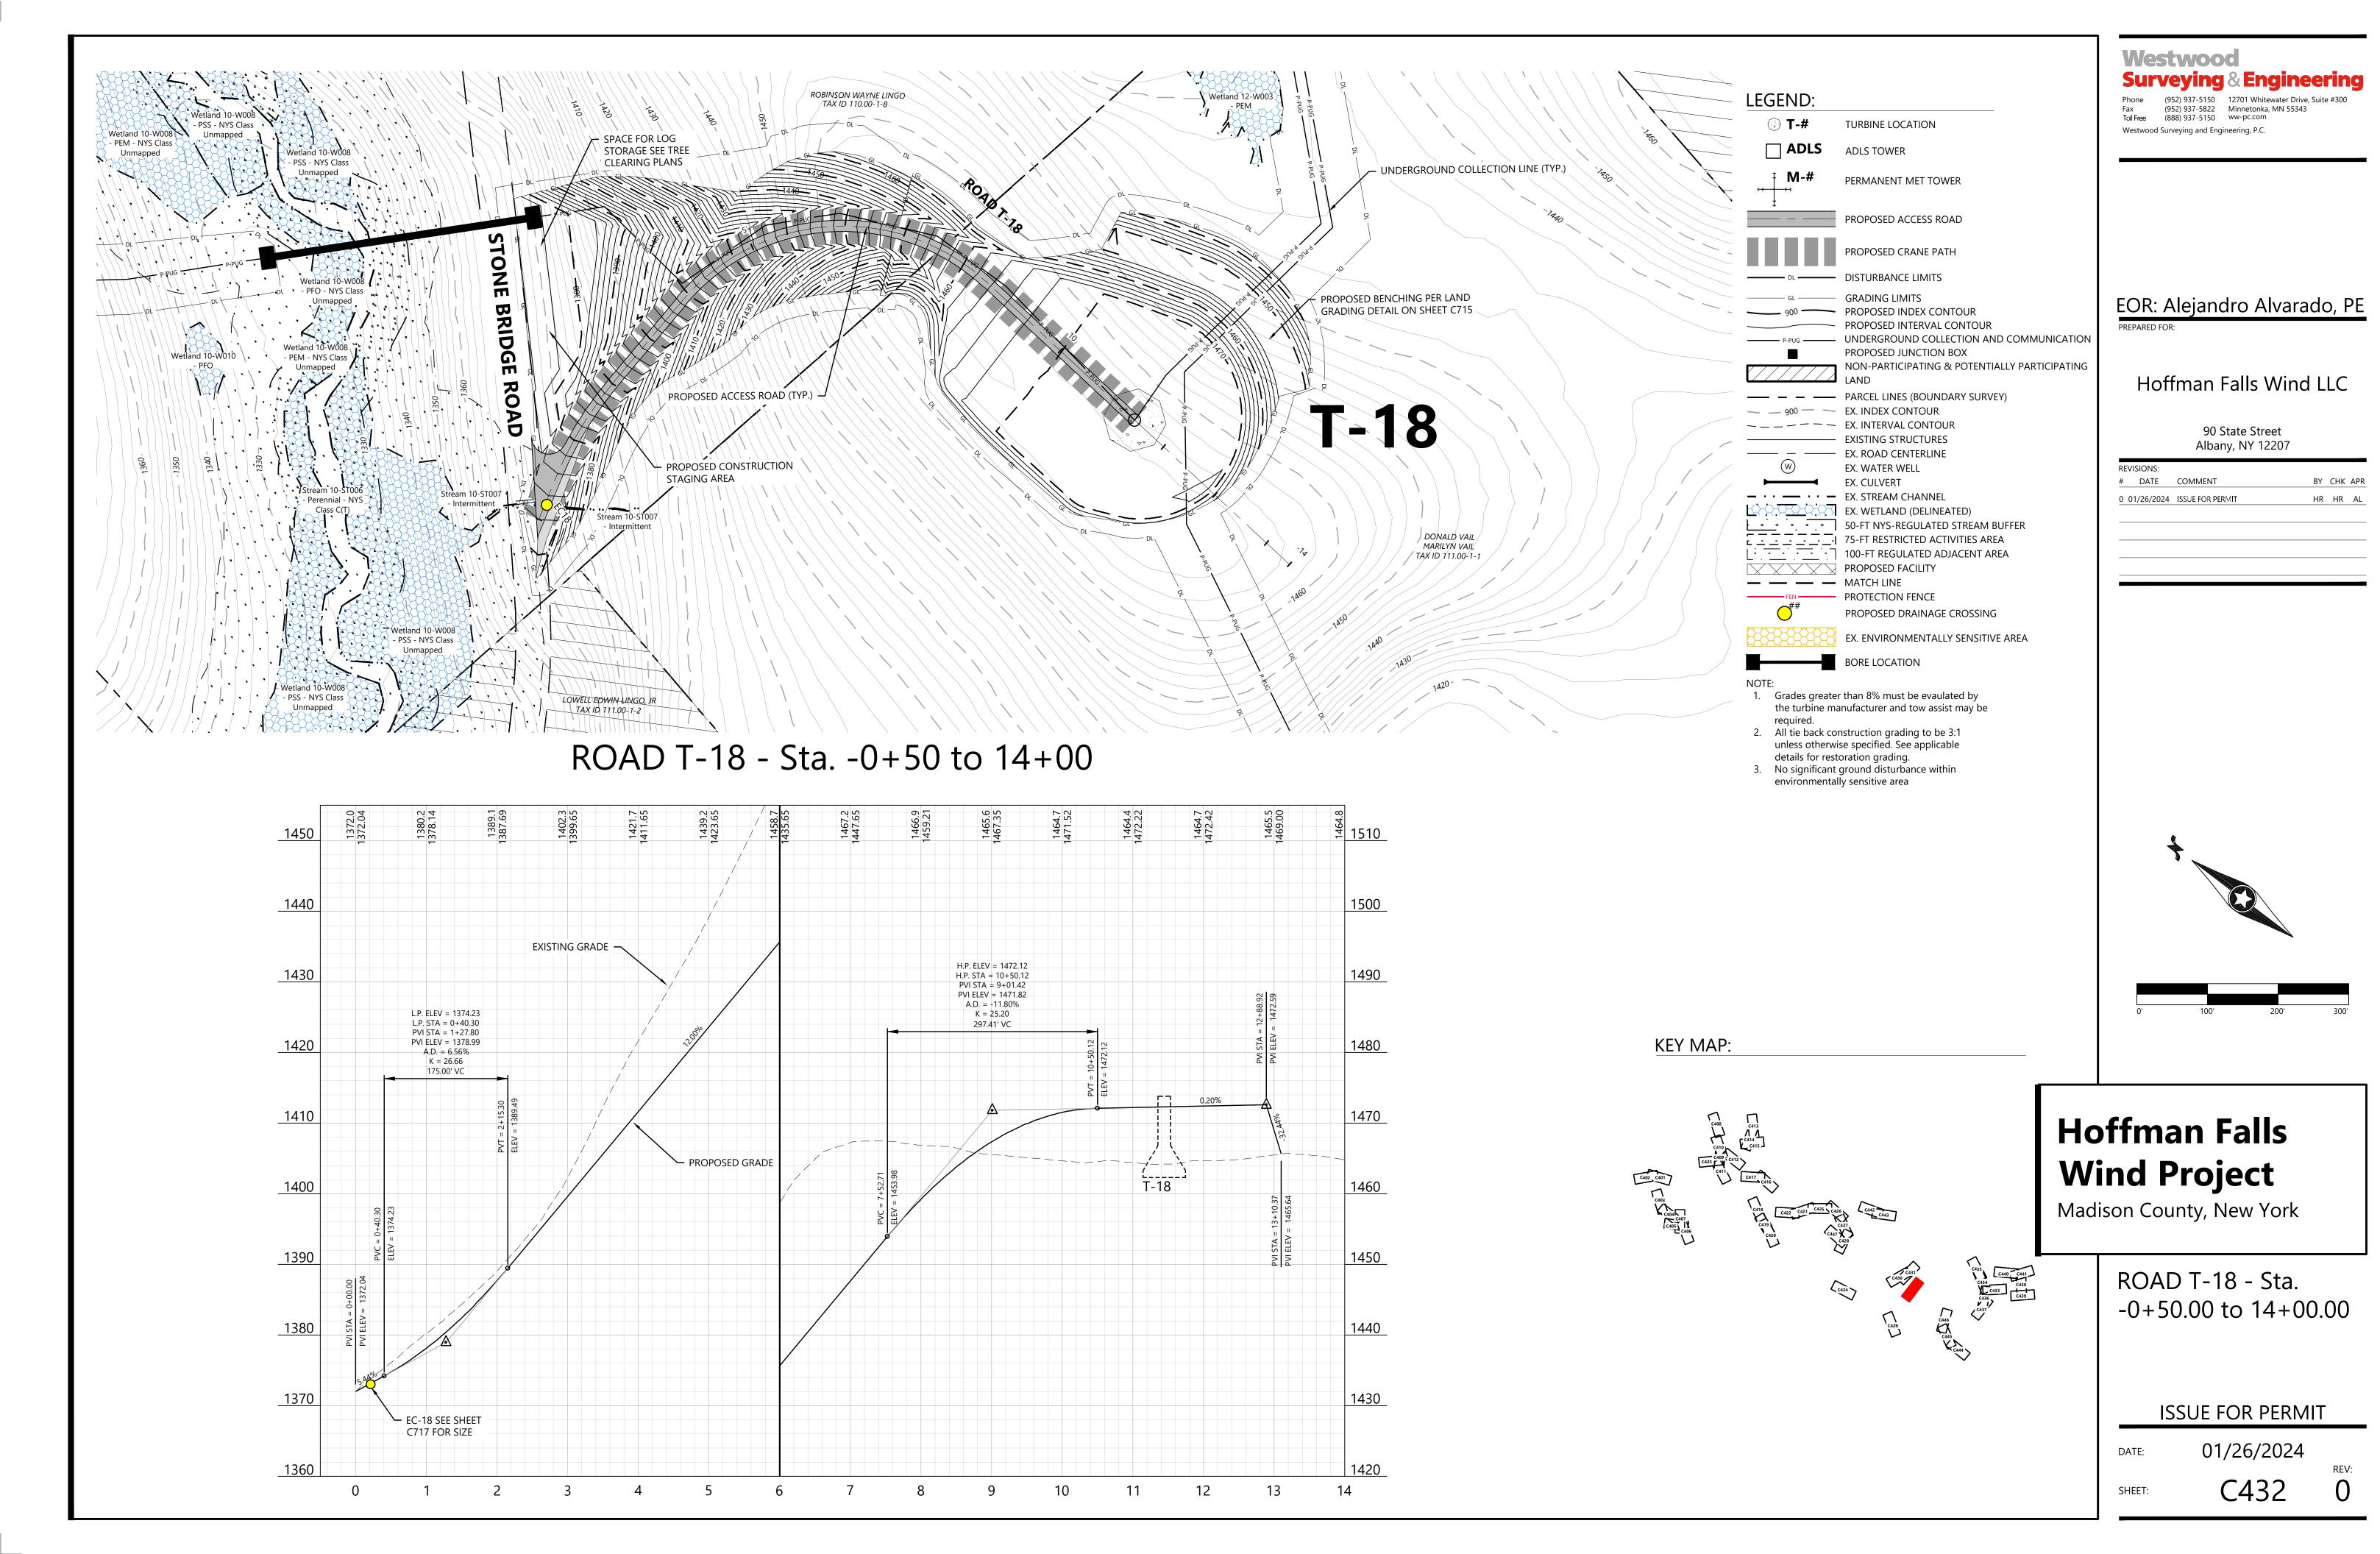

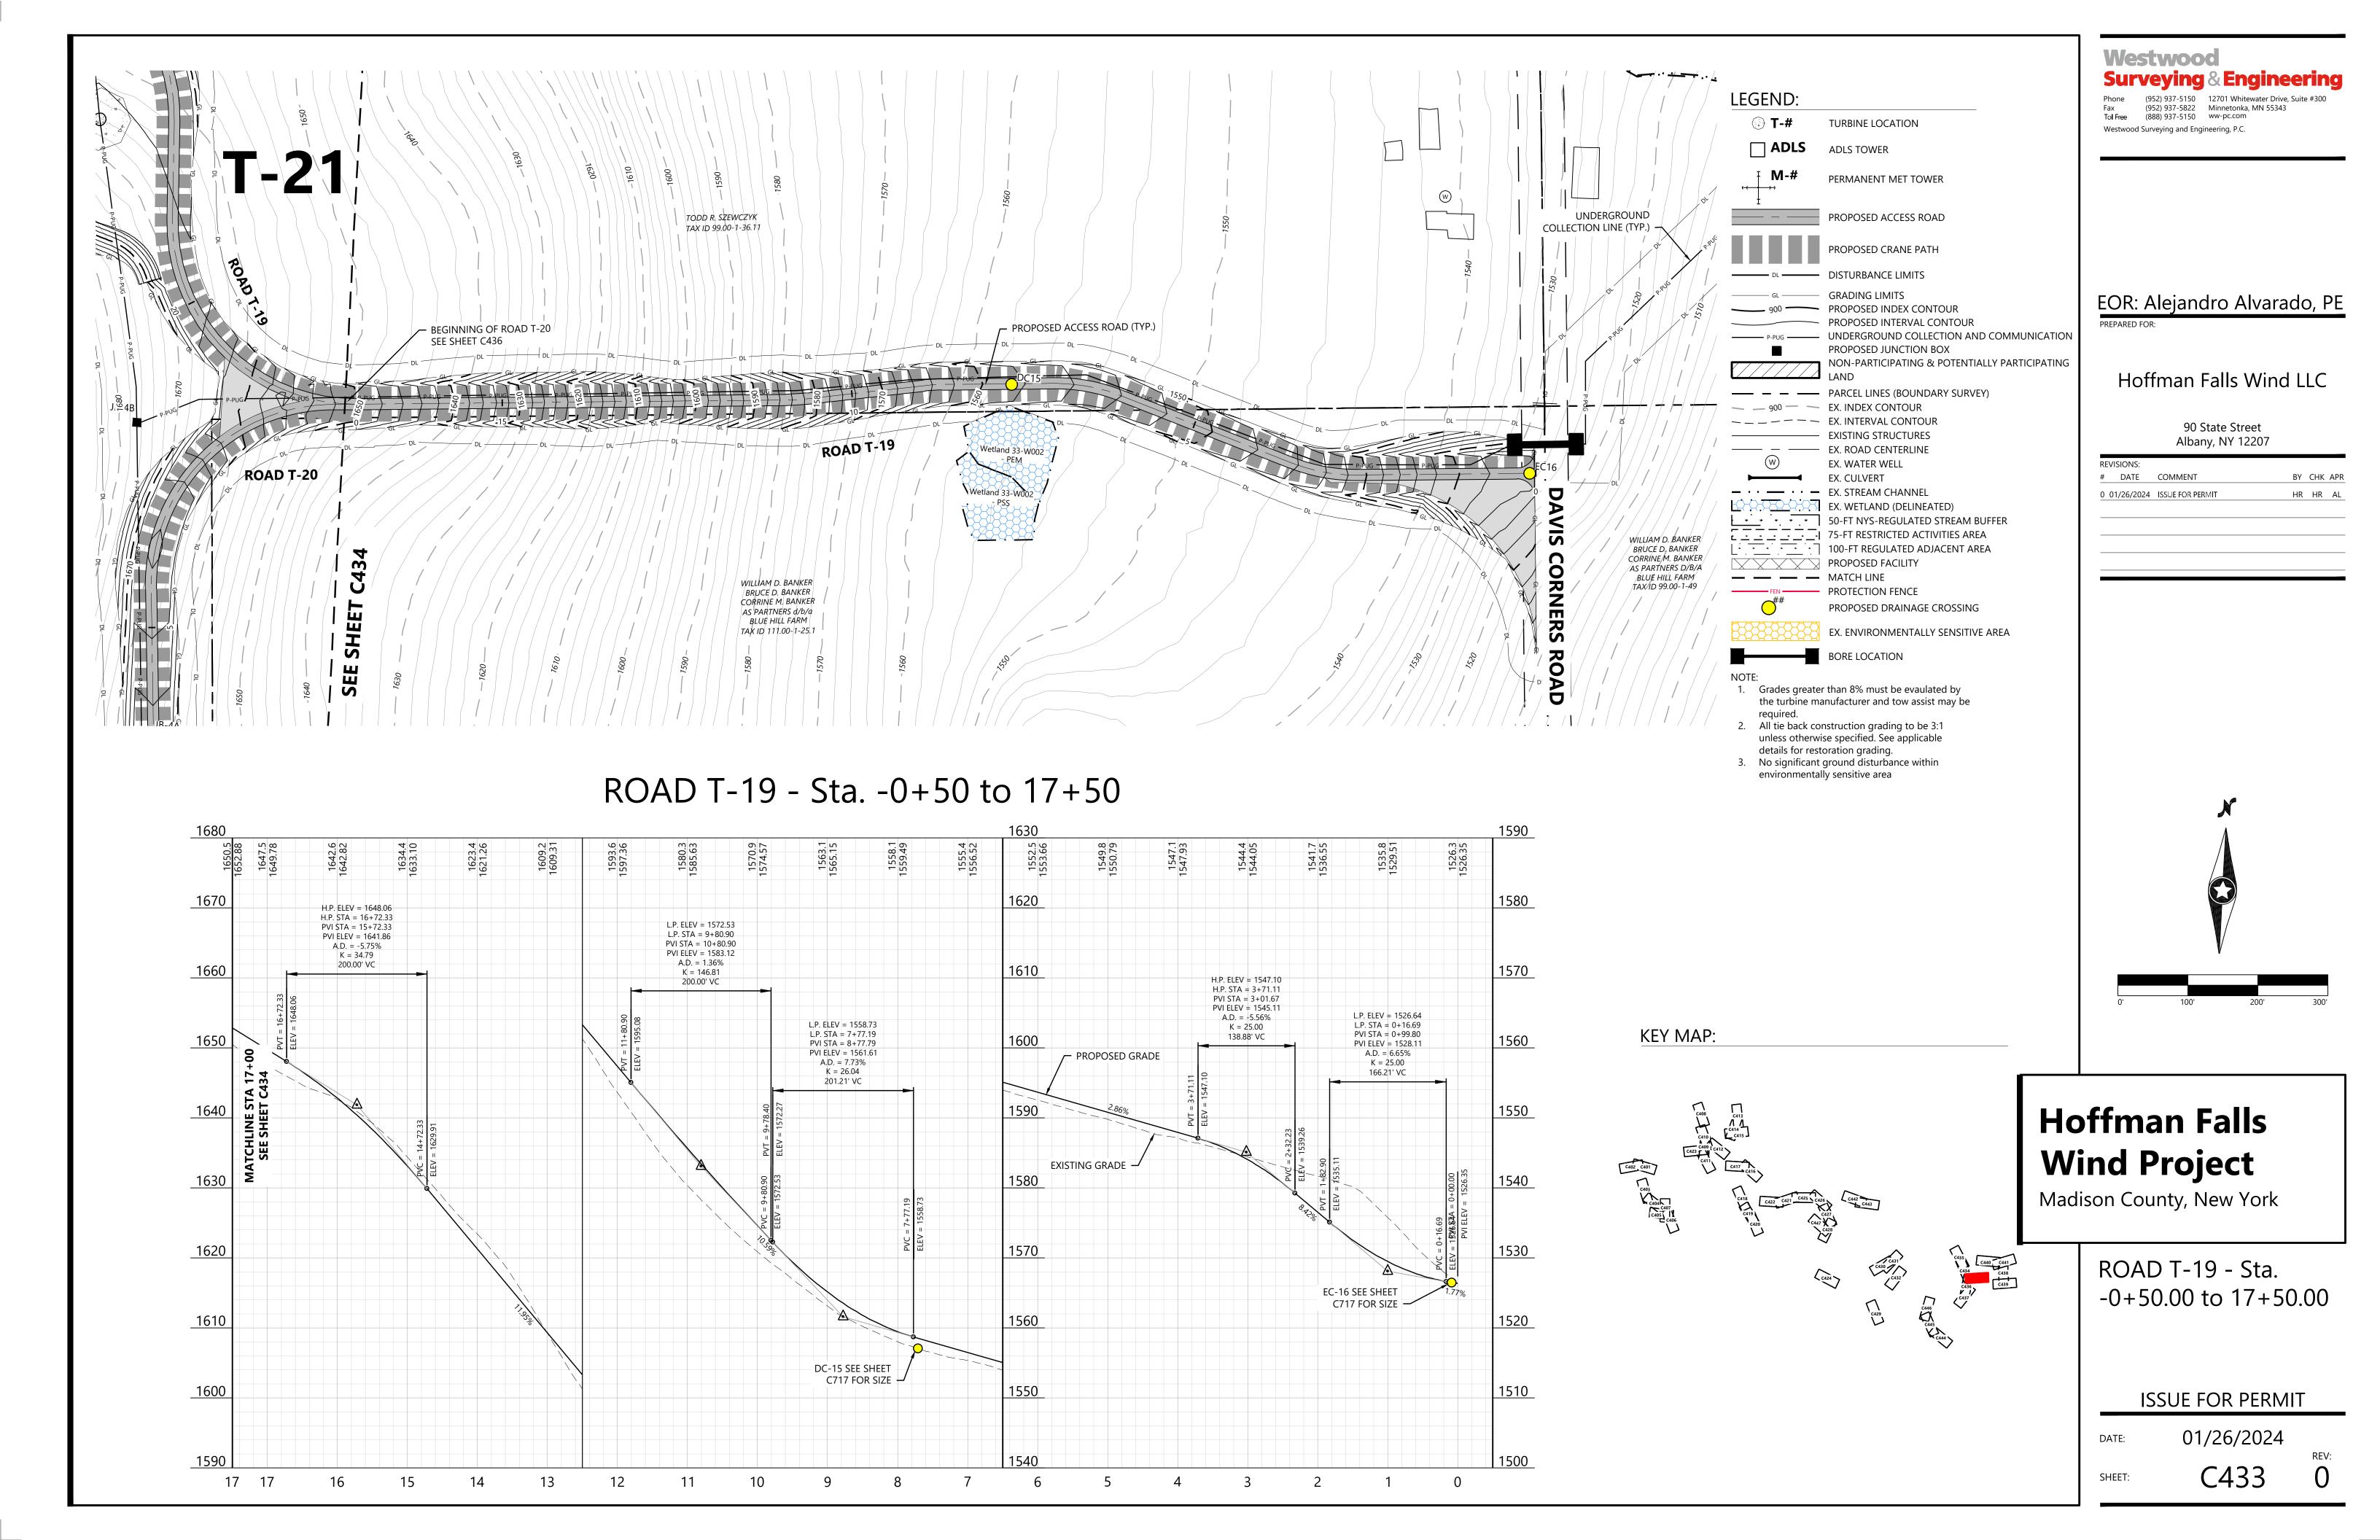

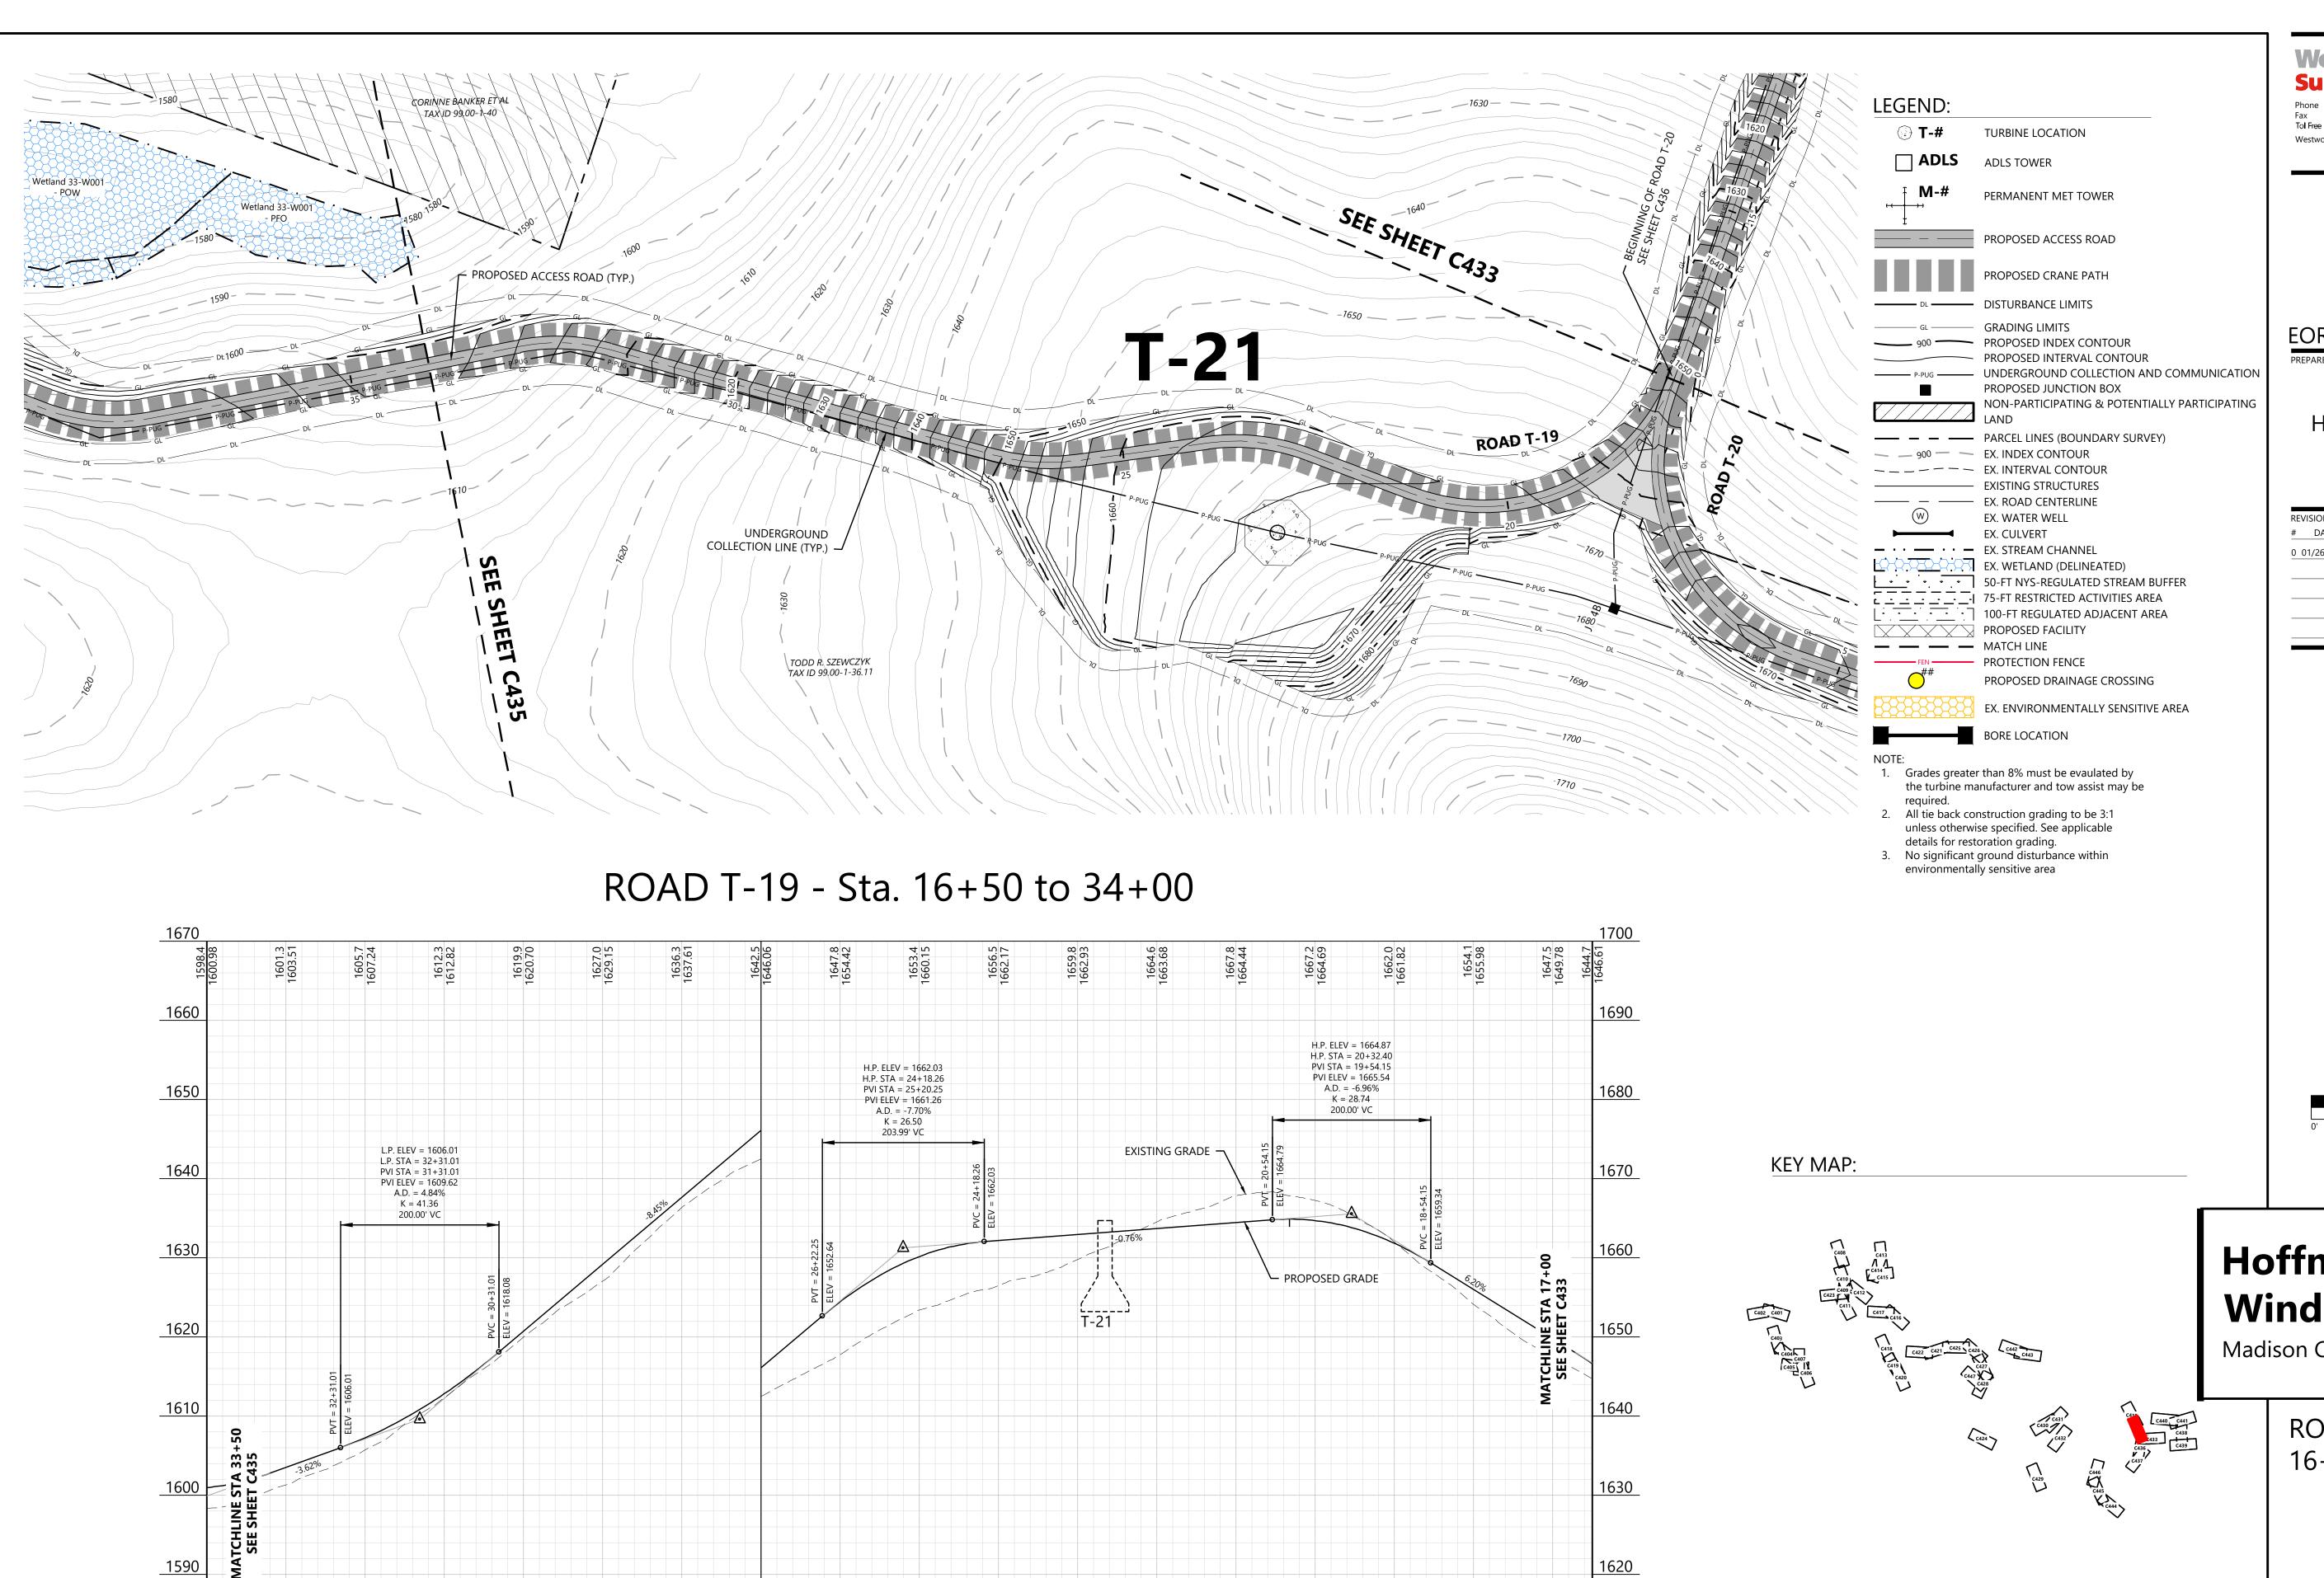

17 16

1580

33

28

Westwood

Surveying & Engineering

Westwood Surveying and Engineering, P.C.

EOR: Alejandro Alvarado, PE

Hoffman Falls Wind LLC

90 State Street Albany, NY 12207

BY CHK APR # DATE COMMENT HR HR AL 0 01/26/2024 ISSUE FOR PERMIT

Hoffman Falls Wind Project


Madison County, New York

ROAD T-19 - Sta. 16+50.00 to 34+00.00

ISSUE FOR PERMIT

01/26/2024

C434 SHEET:

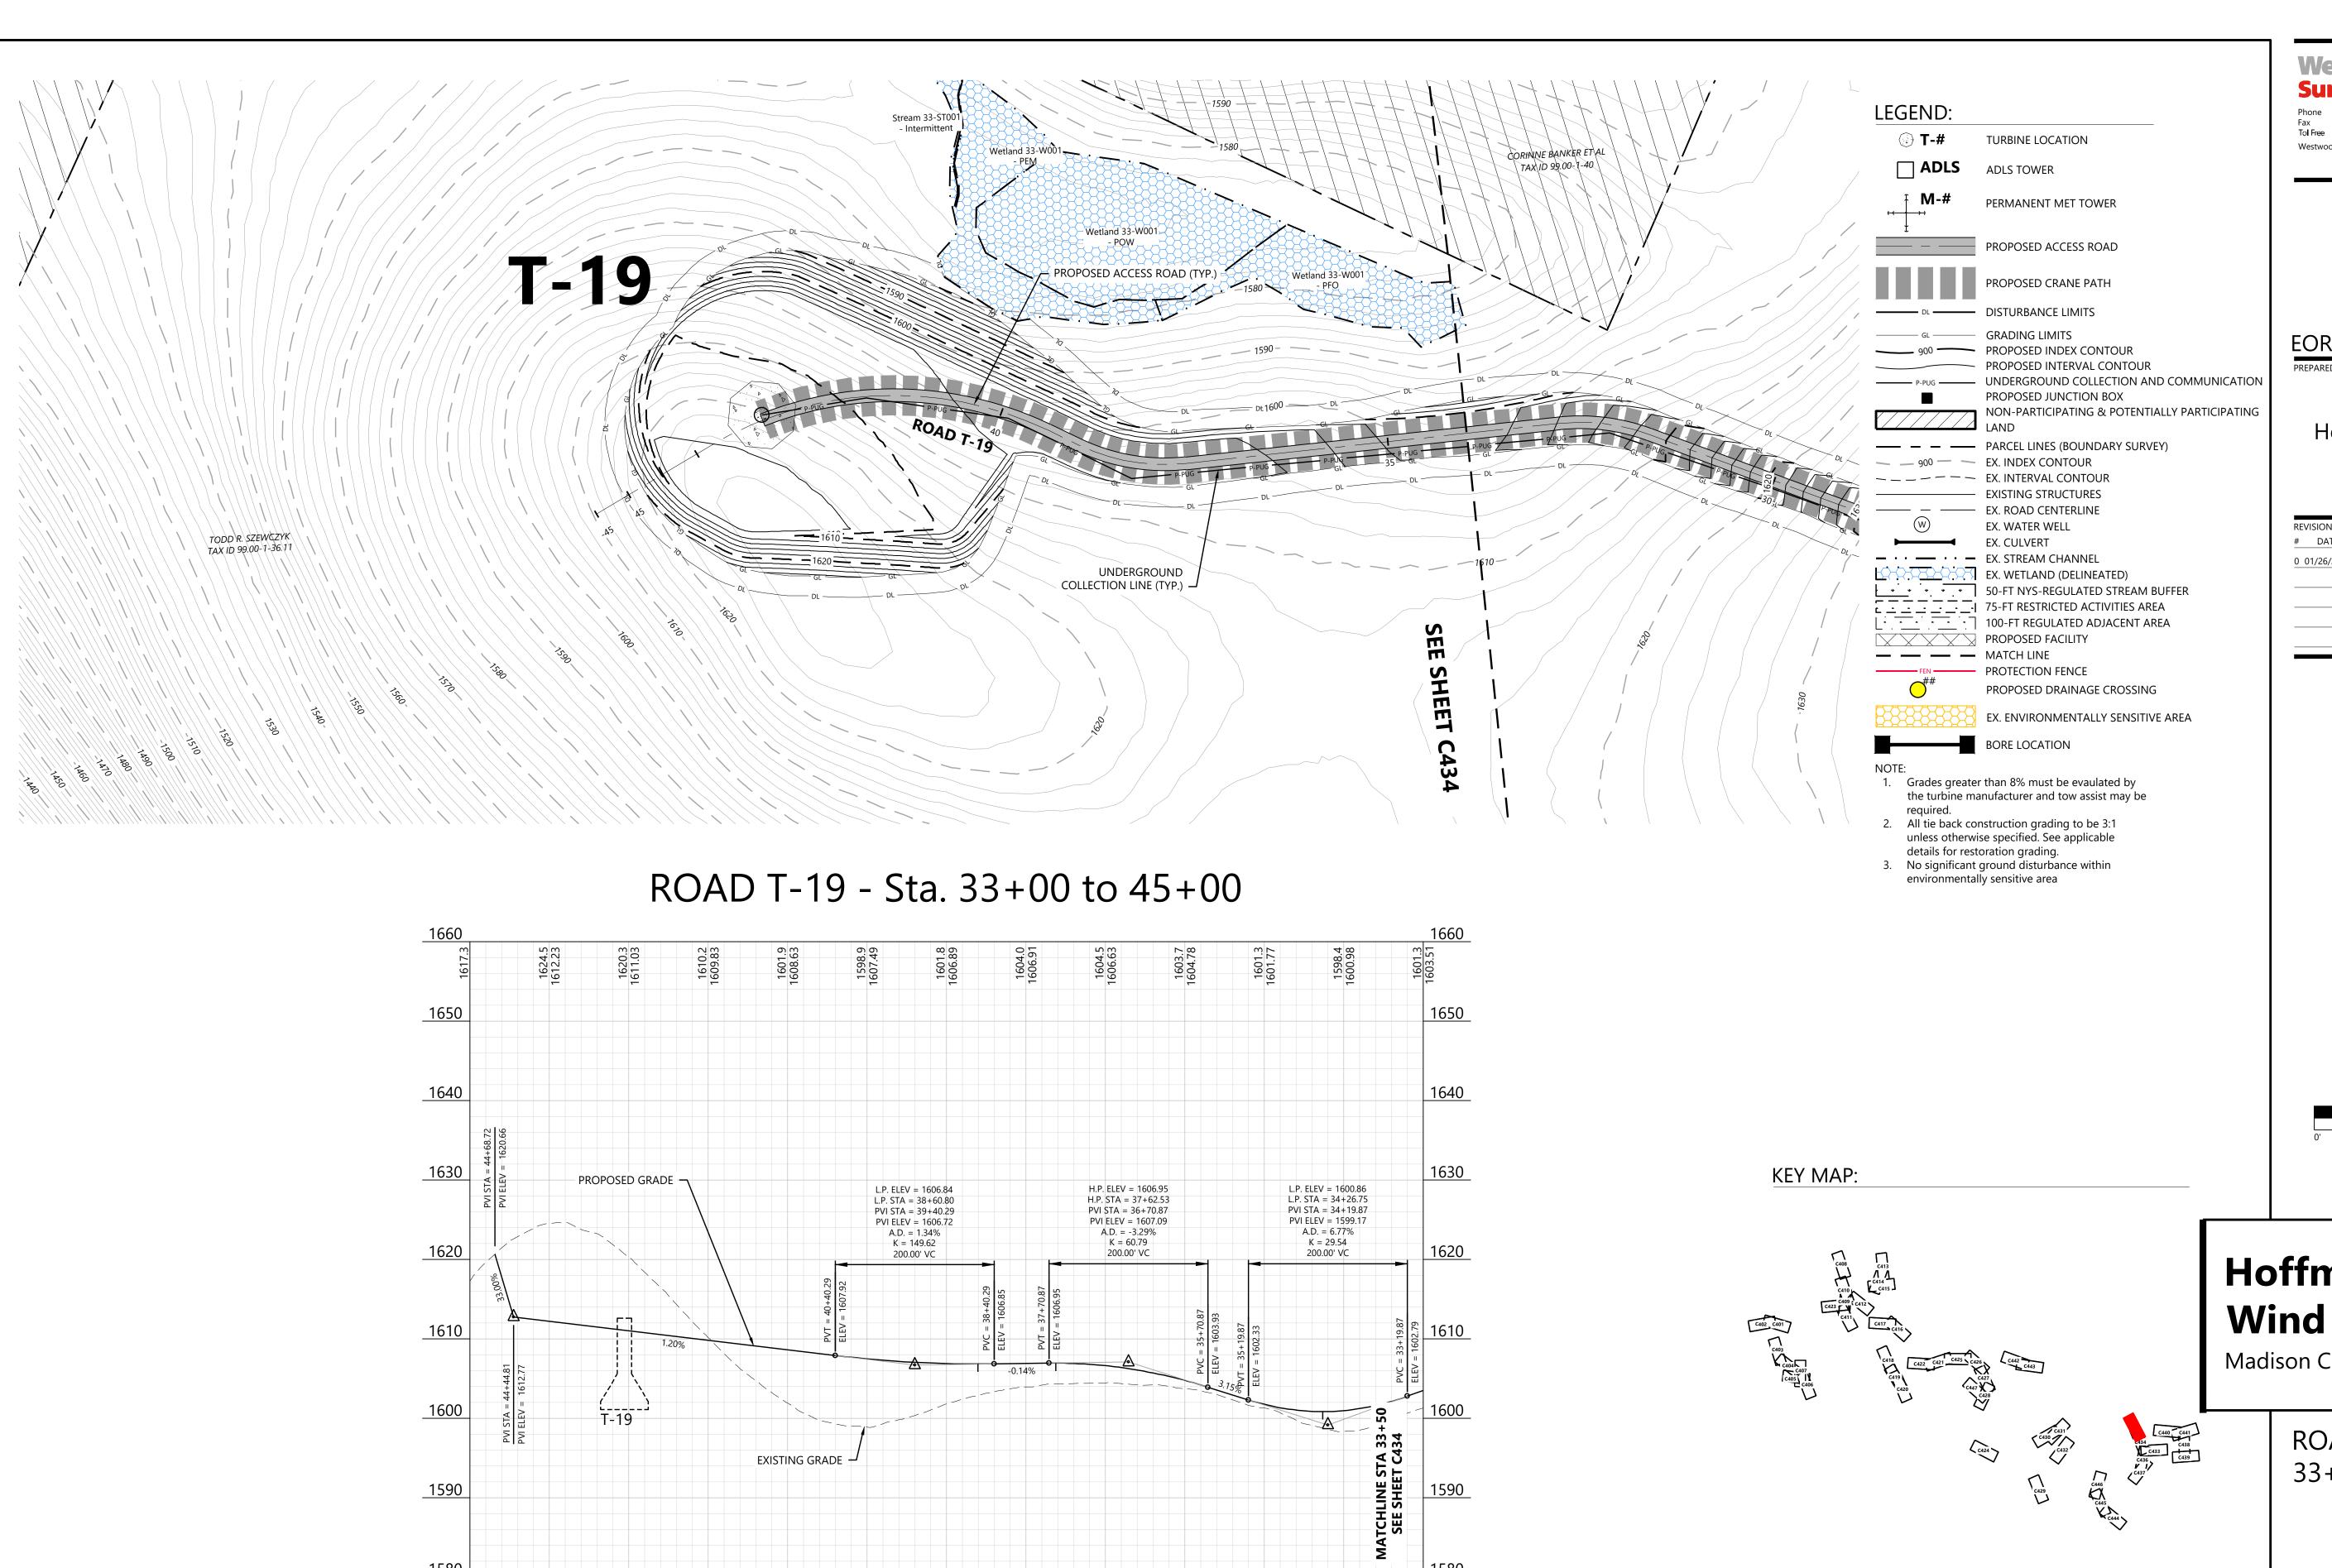

1570

33

<u>1580</u>

1570

Westwood

Surveying & Engineering

Westwood Surveying and Engineering, P.C.

EOR: Alejandro Alvarado, PE

Hoffman Falls Wind LLC

90 State Street Albany, NY 12207

DATE COMMENT BY CHK APR 0 01/26/2024 ISSUE FOR PERMIT HR HR AL

Hoffman Falls Wind Project


Madison County, New York

ROAD T-19 - Sta. 33+00.00 to 45+00.00

ISSUE FOR PERMIT

01/26/2024

C435 SHEET:

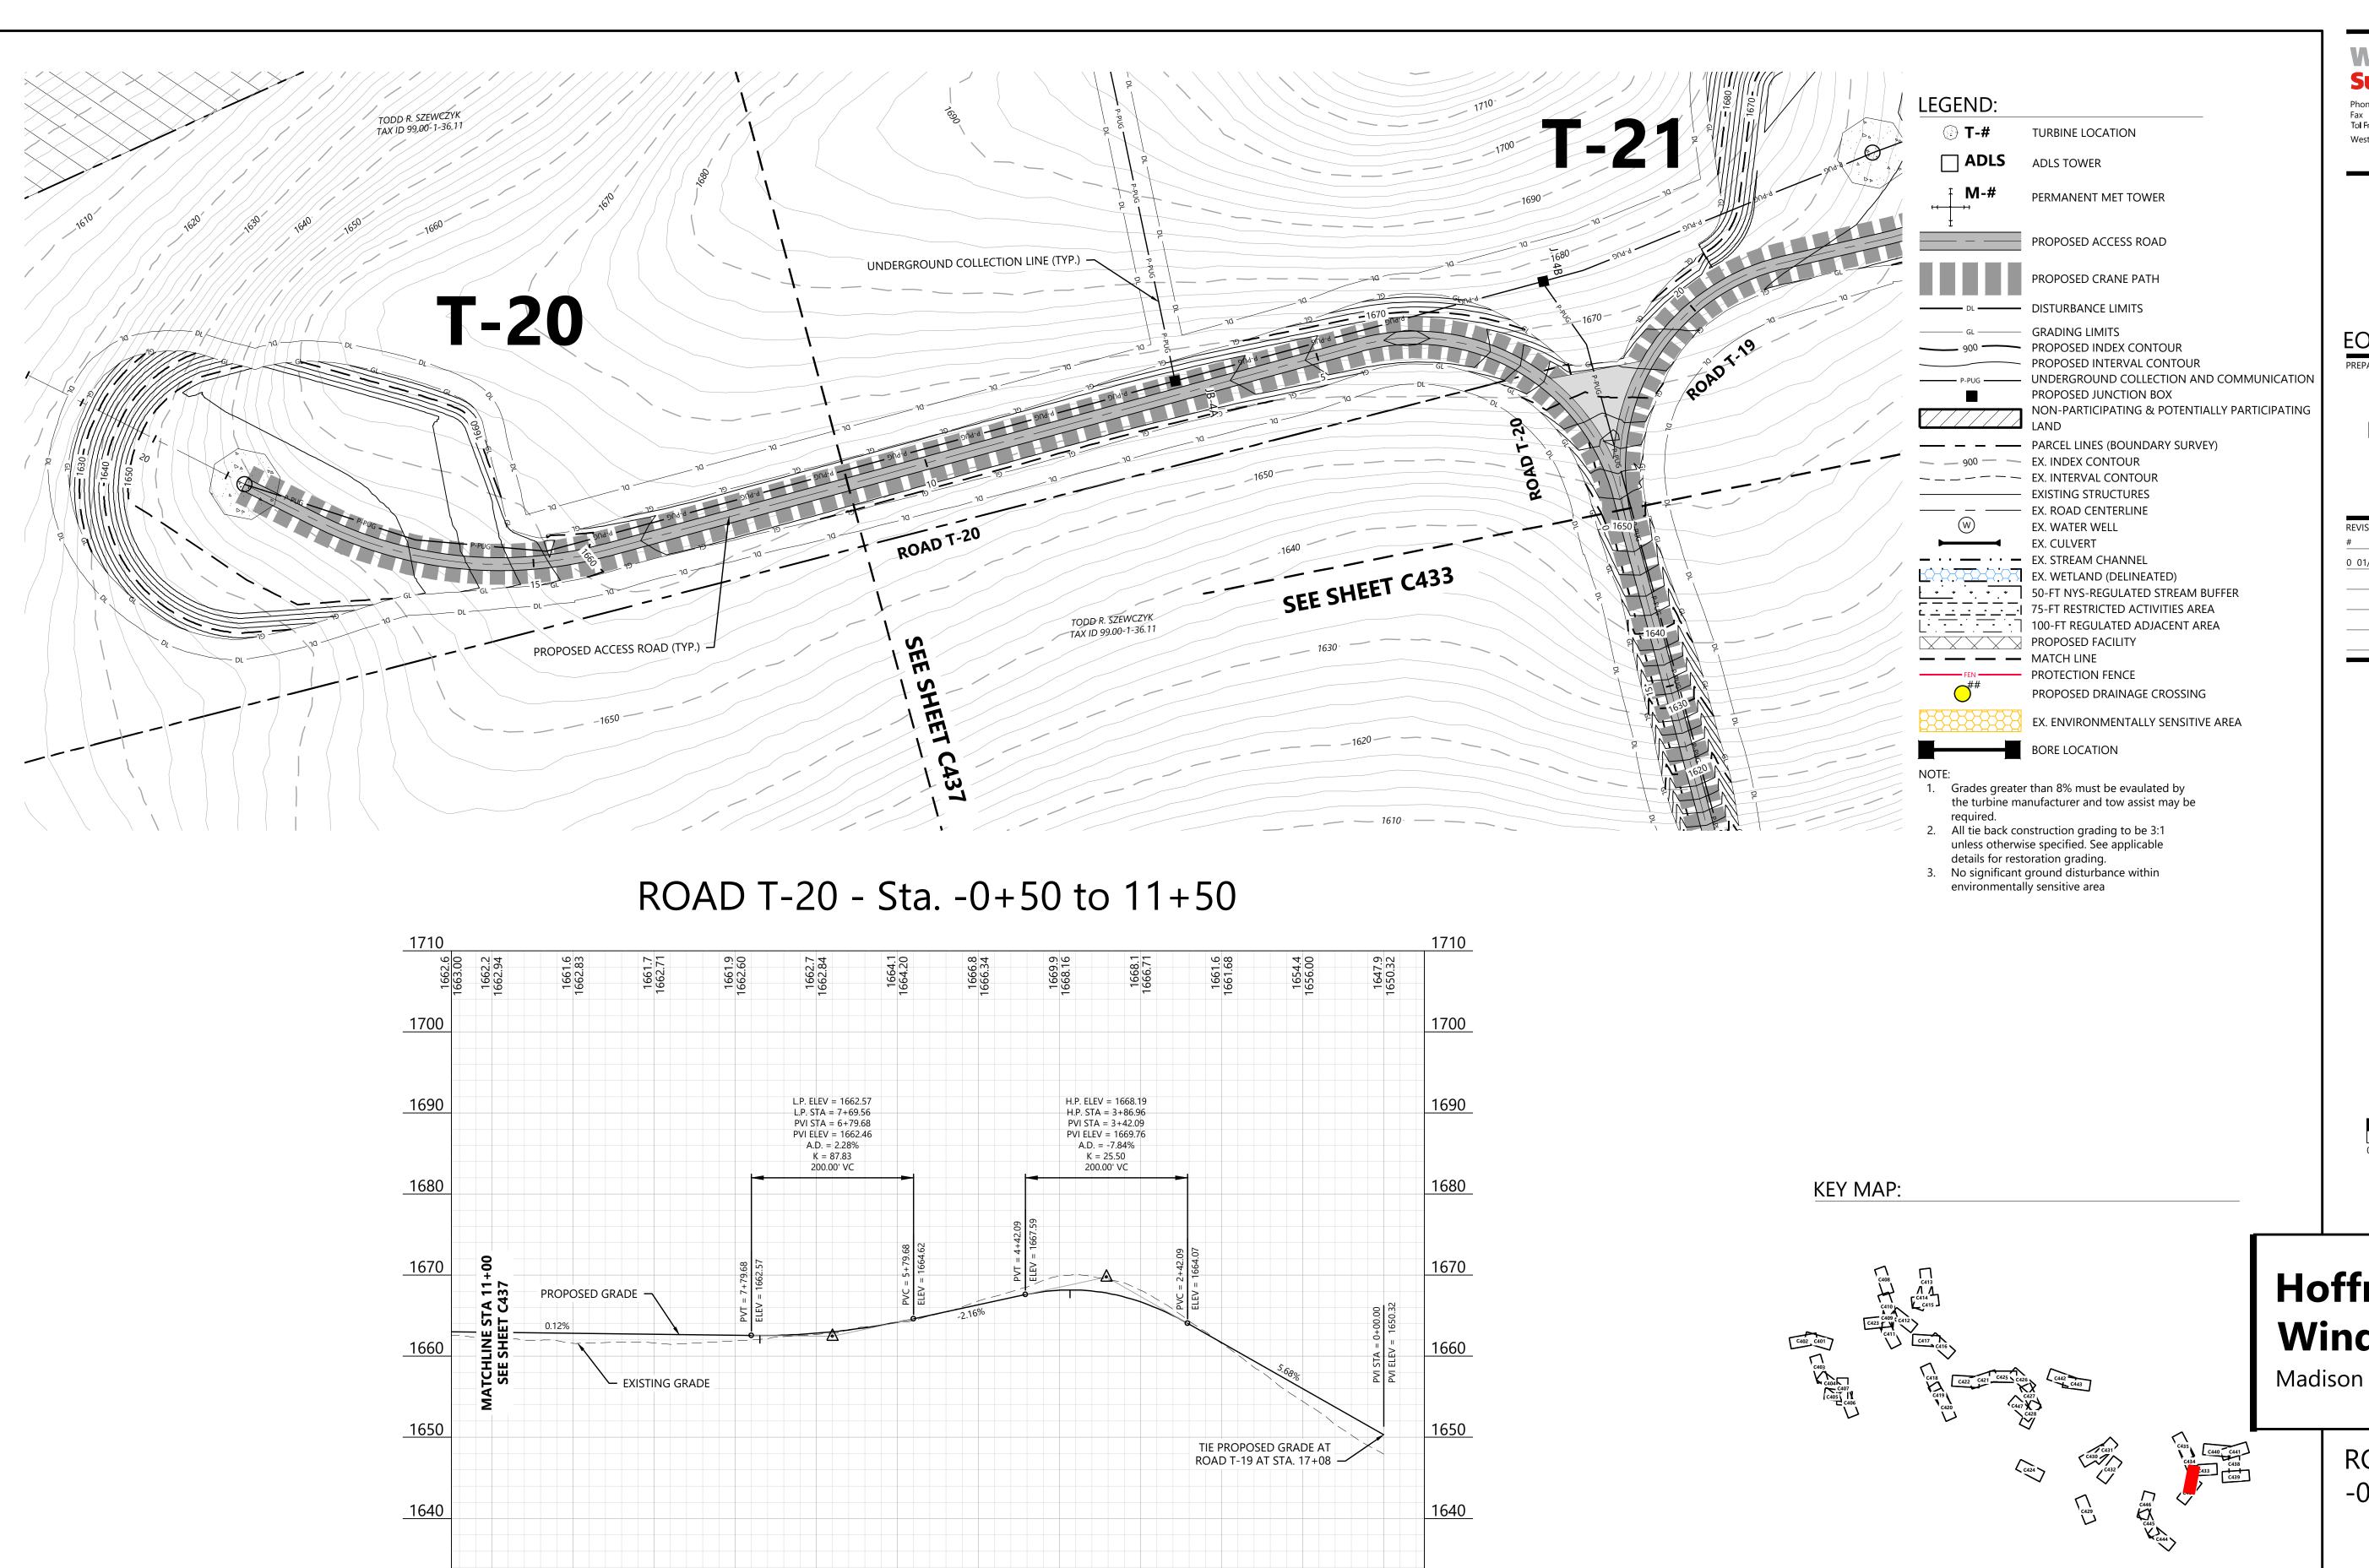

1620

1630

1620

11 11

Westwood

Surveying & Engineering

Phone (952) 937-5150 12701 Whitewater Drive, Suite #300 Fax (952) 937-5822 Minnetonka, MN 55343 Toll Free (888) 937-5150 ww-pc.com

Westwood Surveying and Engineering, P.C.

EOR: Alejandro Alvarado, PE


PREPARED FOR

Hoffman Falls Wind LLC

90 State Street Albany, NY 12207

REVISIONS:
DATE COMMENT BY CHK APR

0 01/26/2024 ISSUE FOR PERMIT HR HR AL

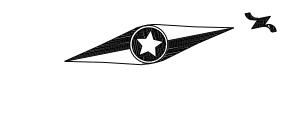

Hoffman Falls Wind Project


Madison County, New York

ROAD T-20 - Sta. -0+50.00 to 11+50.00

ISSUE FOR PERMIT

DATE: 01/26/2024

SHEET: C436

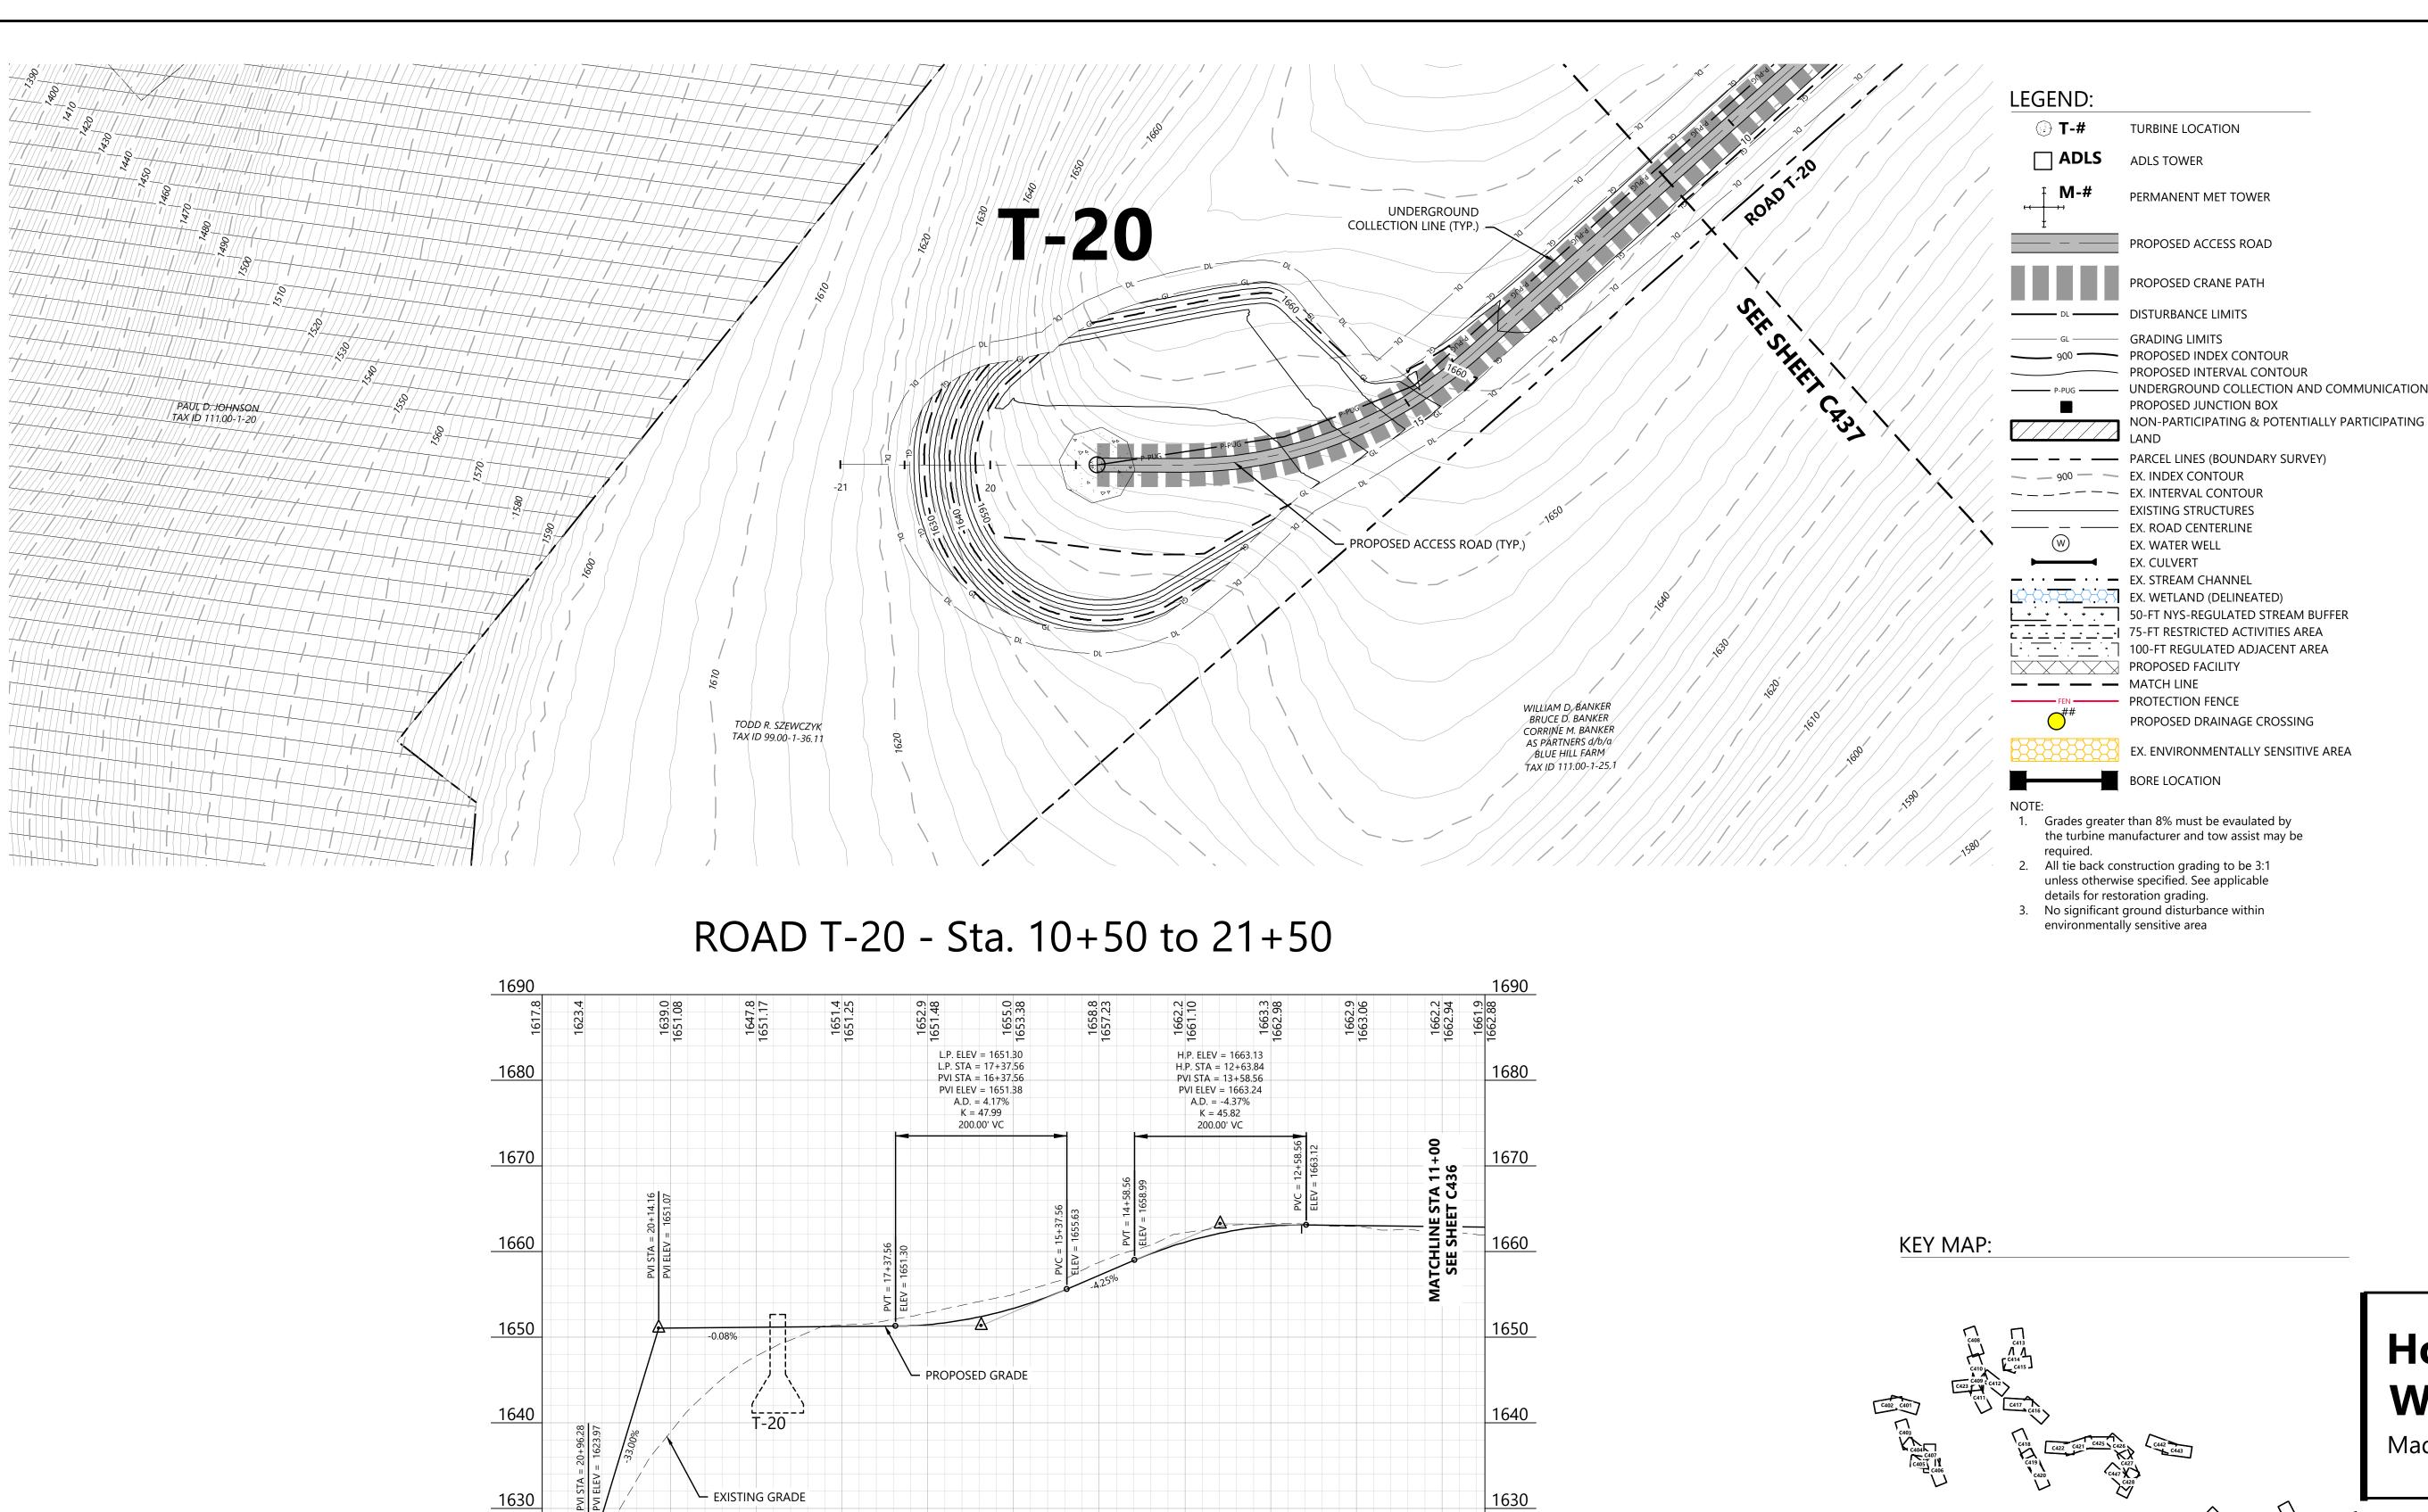

<u>1610</u>

1600

21 21

Westwood

Surveying & Engineering

Westwood Surveying and Engineering, P.C.

EOR: Alejandro Alvarado, PE

Hoffman Falls Wind LLC

90 State Street Albany, NY 12207

DATE COMMENT BY CHK APR HR HR AL 0 01/26/2024 ISSUE FOR PERMIT

TURBINE LOCATION

PERMANENT MET TOWER

PROPOSED CRANE PATH

PROPOSED INTERVAL CONTOUR

PARCEL LINES (BOUNDARY SURVEY)

PROPOSED DRAINAGE CROSSING

EX. ENVIRONMENTALLY SENSITIVE AREA

NON-PARTICIPATING & POTENTIALLY PARTICIPATING

PROPOSED JUNCTION BOX


EXISTING STRUCTURES

EX. WATER WELL

BORE LOCATION

GRADING LIMITS

ADLS TOWER

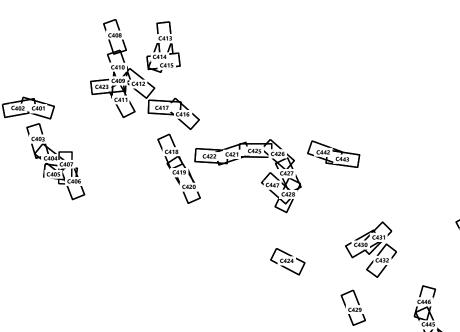

1620

1610

1600

11 10

12

Hoffman Falls Wind Project


Madison County, New York


ROAD T-20 - Sta. 10+50.00 to 21+50.00

ISSUE FOR PERMIT

01/26/2024 DATE:

SHEET:

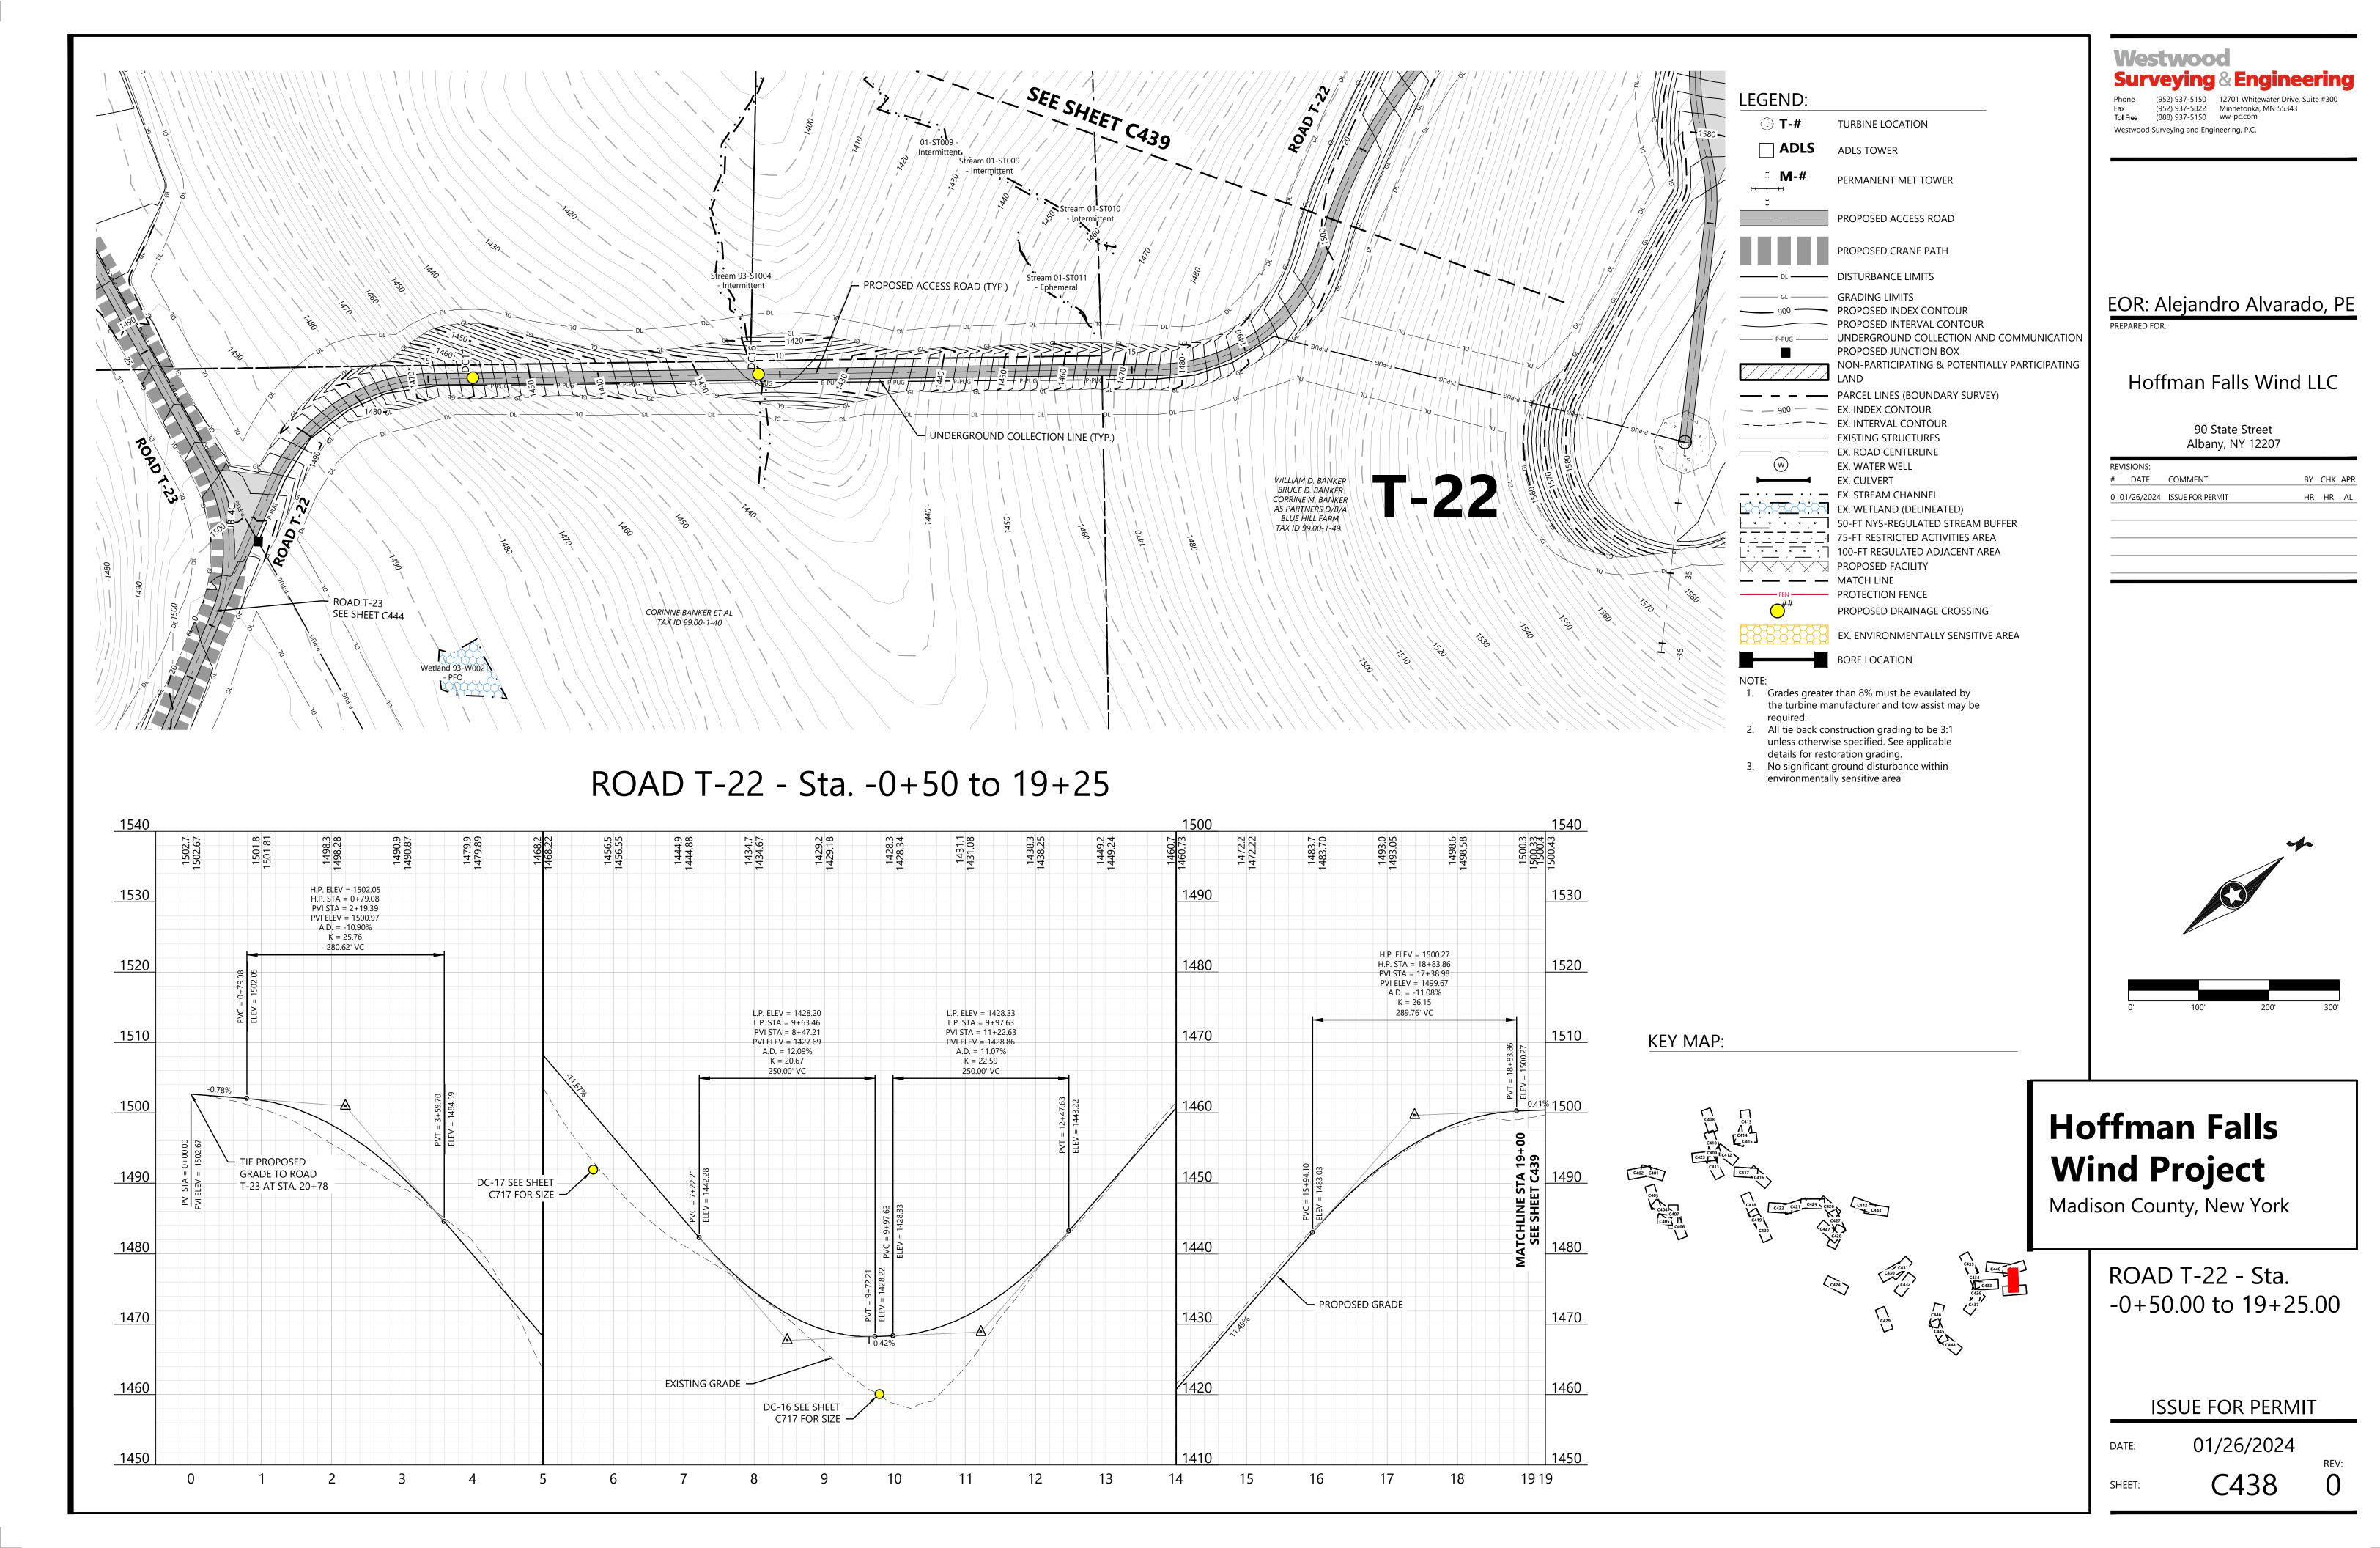

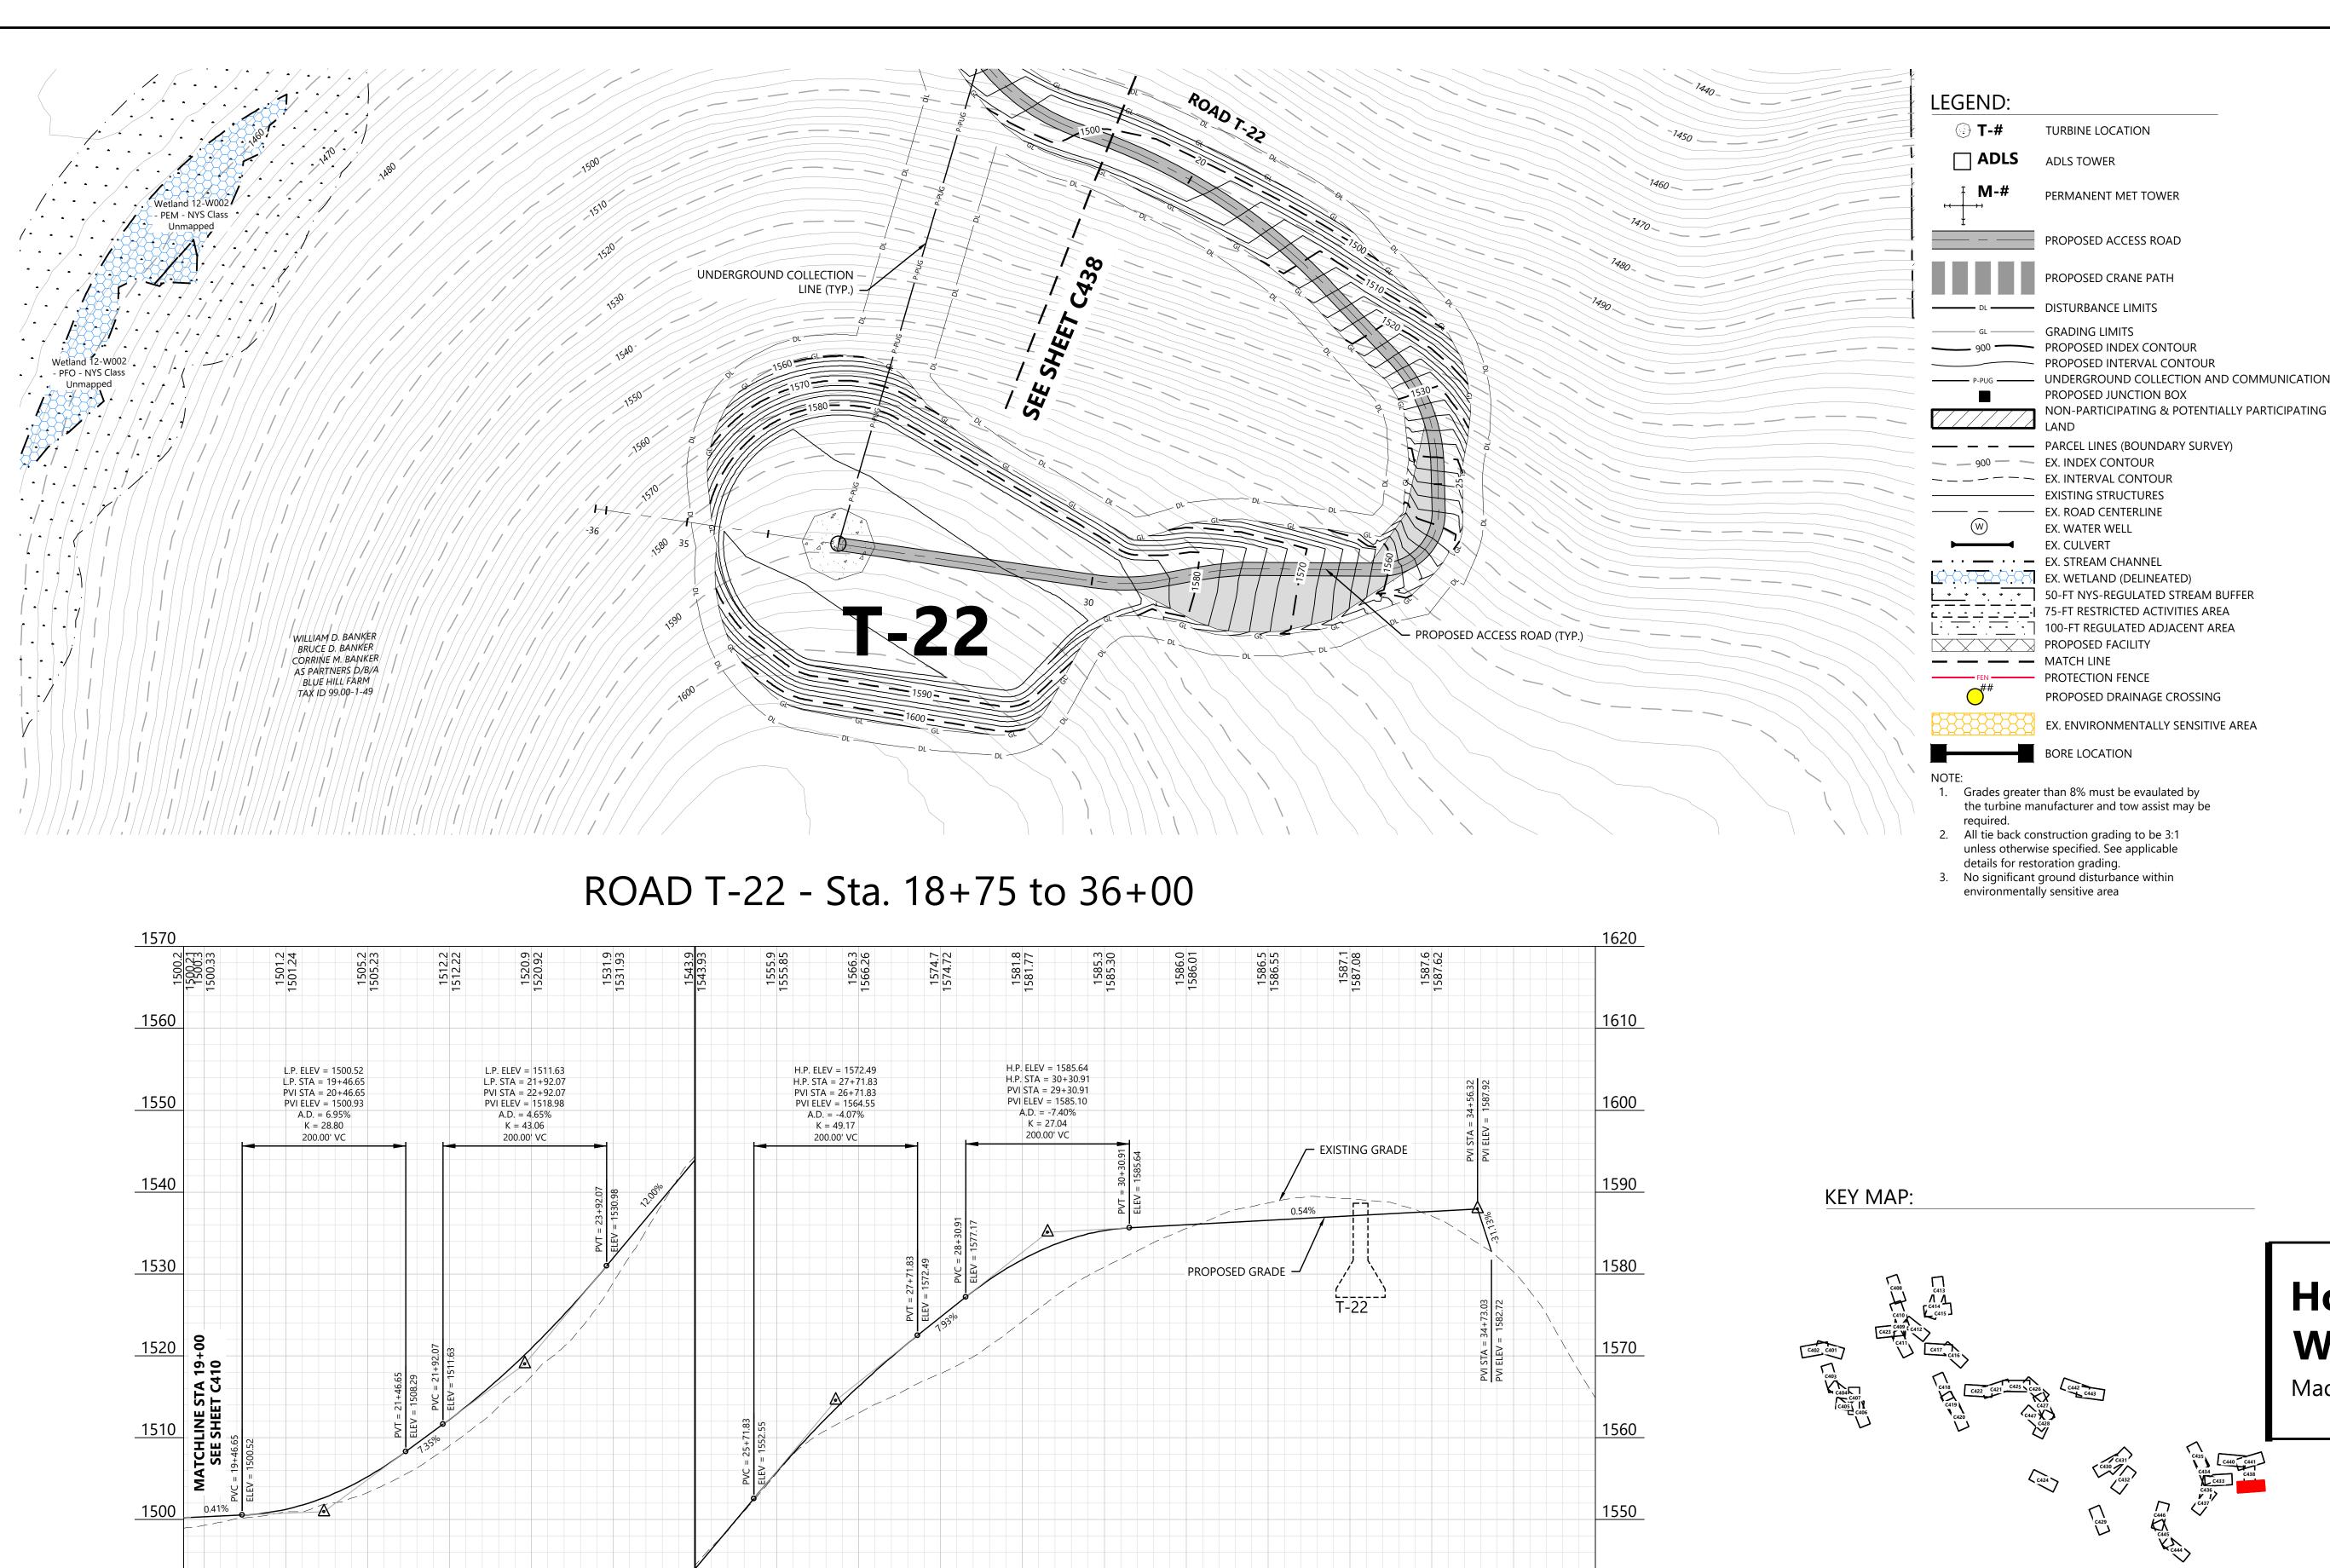

18 19

20

23

Westwood

Surveying & Engineering

Westwood Surveying and Engineering, P.C.

EOR: Alejandro Alvarado, PE

TURBINE LOCATION

PERMANENT MET TOWER

PROPOSED CRANE PATH

PROPOSED INTERVAL CONTOUR

PARCEL LINES (BOUNDARY SURVEY)

PROPOSED DRAINAGE CROSSING

EX. ENVIRONMENTALLY SENSITIVE AREA

NON-PARTICIPATING & POTENTIALLY PARTICIPATING

PROPOSED JUNCTION BOX

GRADING LIMITS

EX. WATER WELL


EX. CULVERT


ADLS TOWER

Hoffman Falls Wind LLC

90 State Street Albany, NY 12207

DATE COMMENT BY CHK APR HR HR AL 0 01/26/2024 ISSUE FOR PERMIT

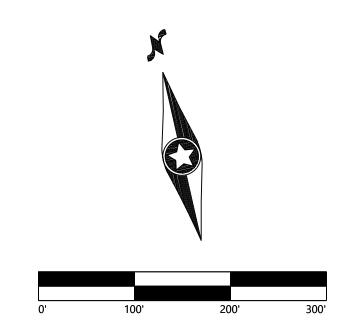

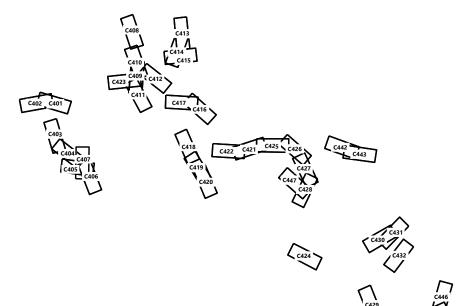

1540

1530

35

Hoffman Falls Wind Project


Madison County, New York

ROAD T-22 - Sta. 18+75.00 to 36+00.00

ISSUE FOR PERMIT

01/26/2024

C439 SHEET:

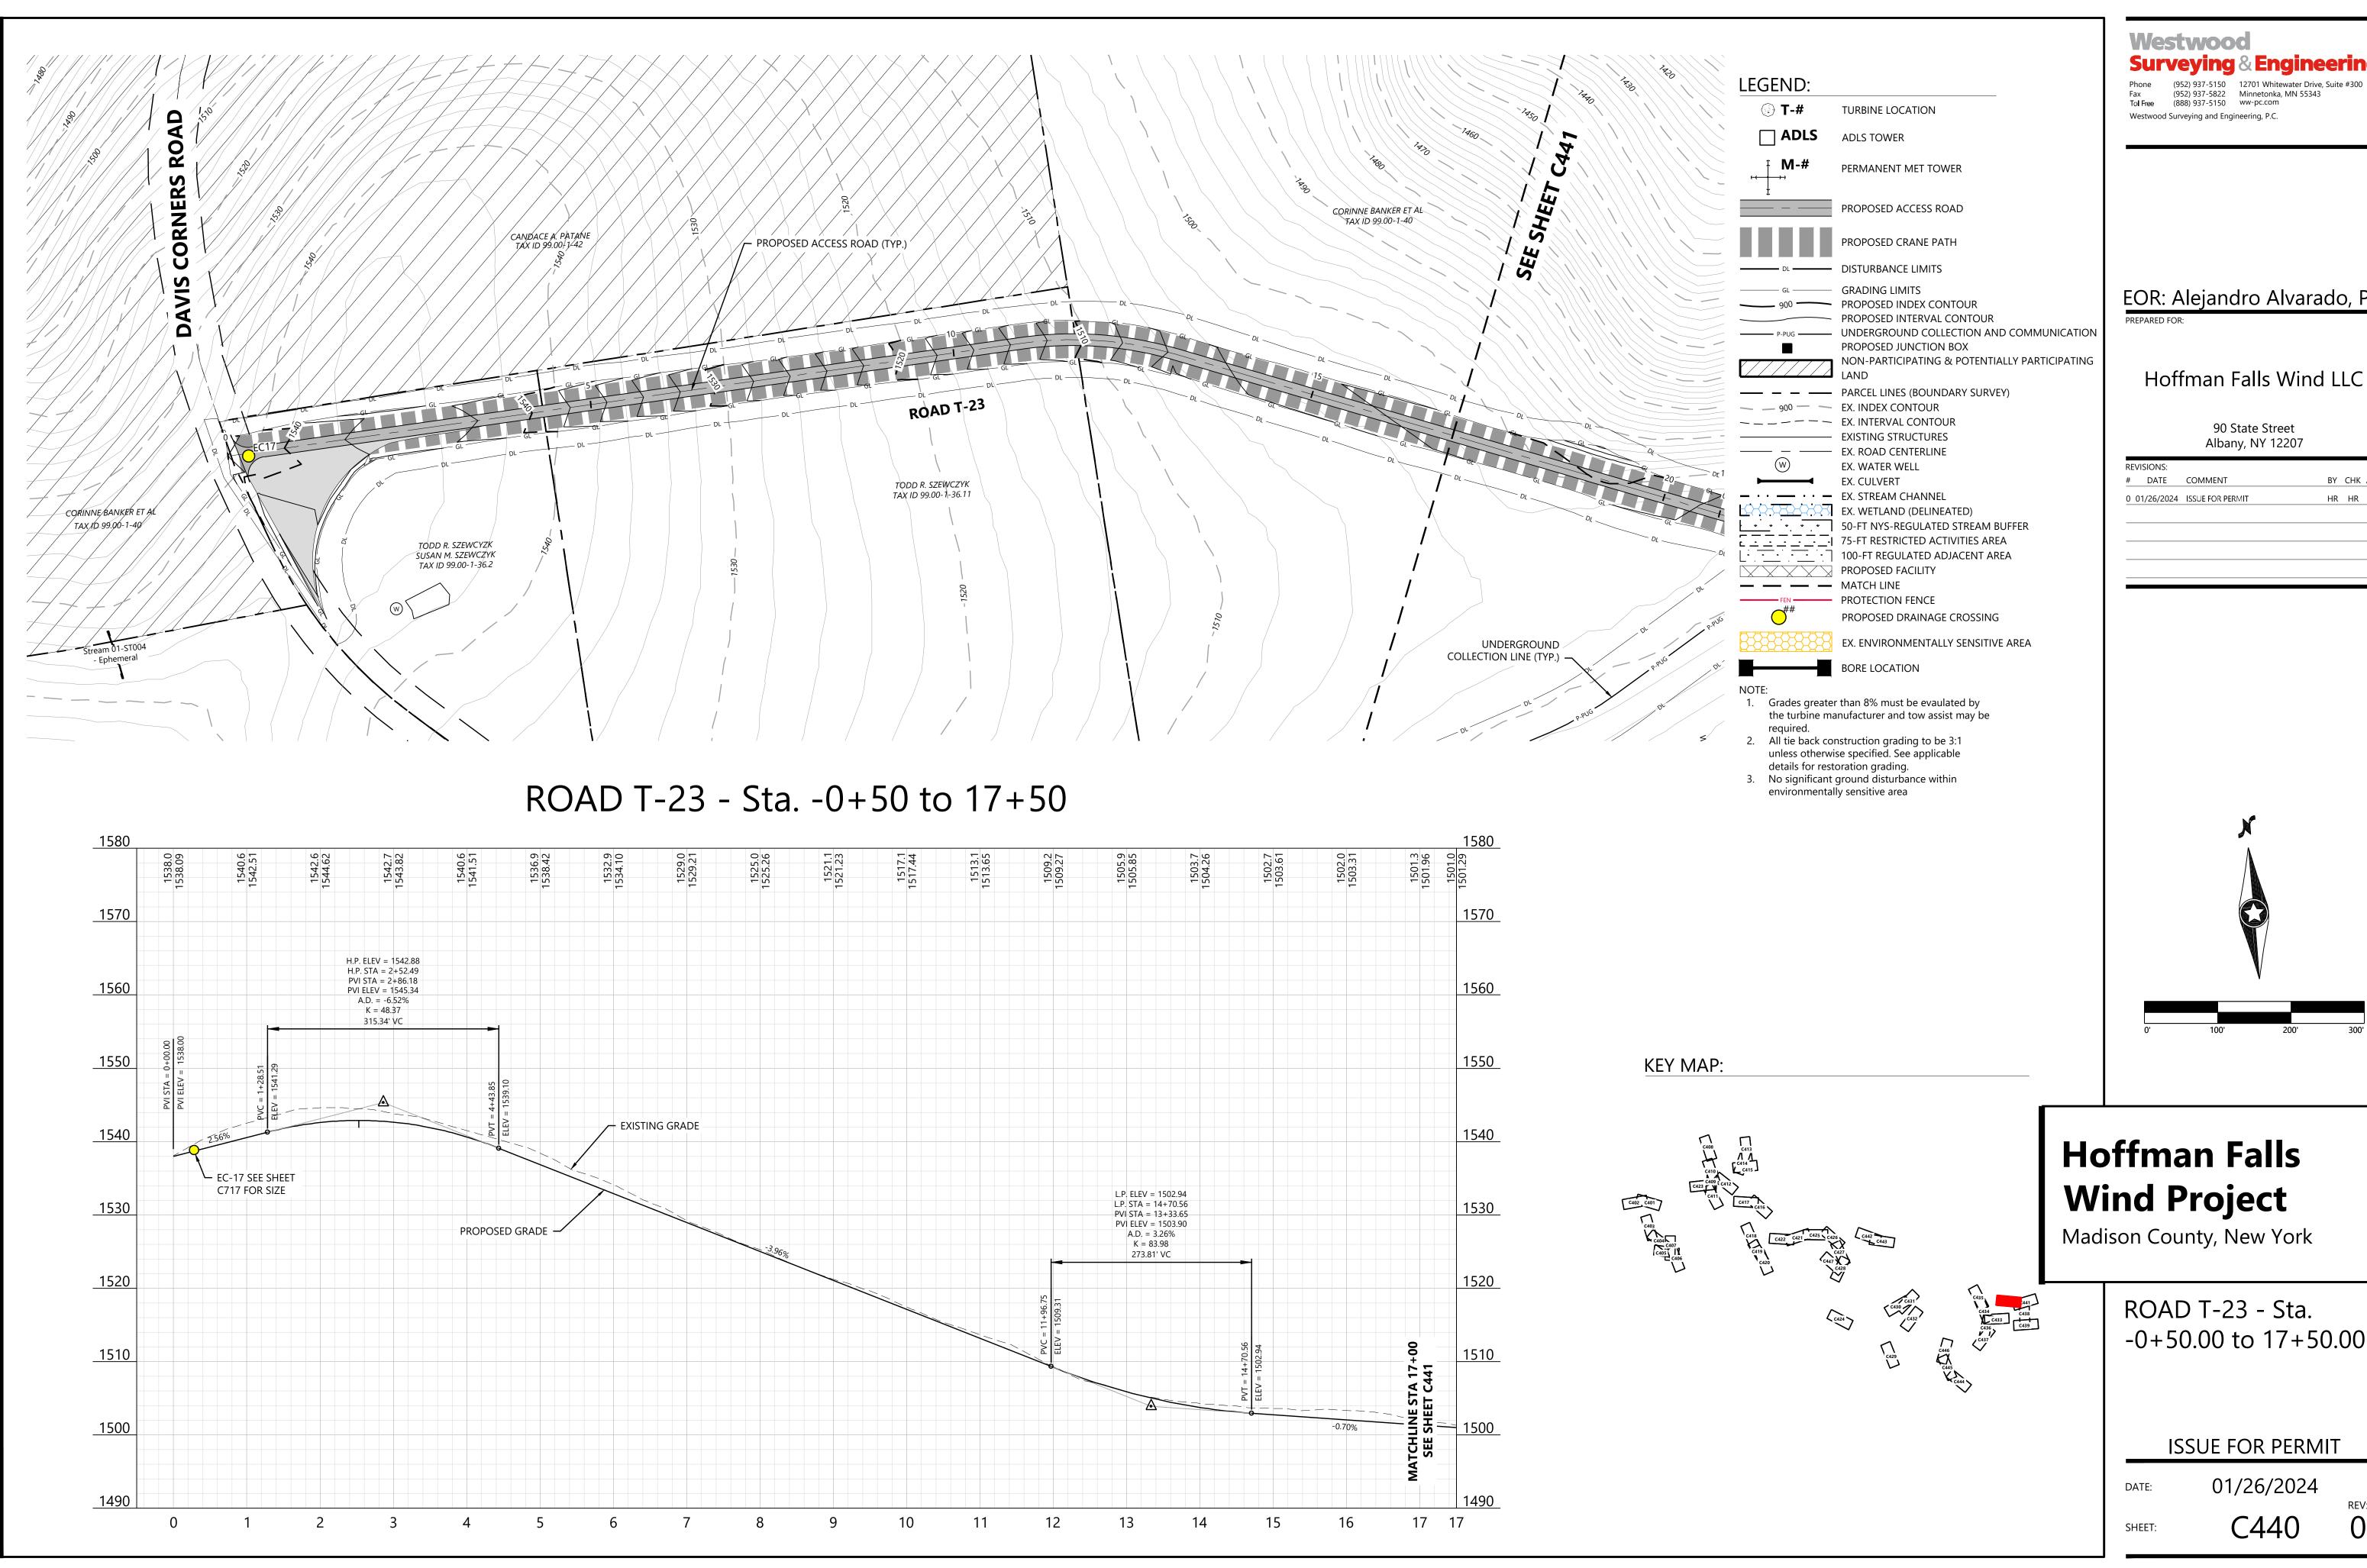


Surveying & Engineering

(952) 937-5150 12701 Whitewater Drive, Suite #300 (952) 937-5822 Minnetonka, MN 55343 ww-pc.com

EOR: Alejandro Alvarado, PE


90 State Street

BY CHK APR HR HR AL

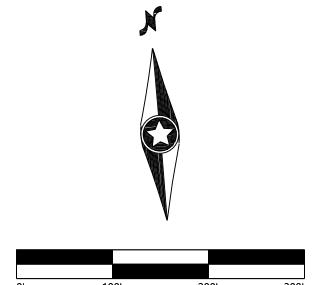

ROAD T-23 - Sta. -0+50.00 to 17+50.00

01/26/2024

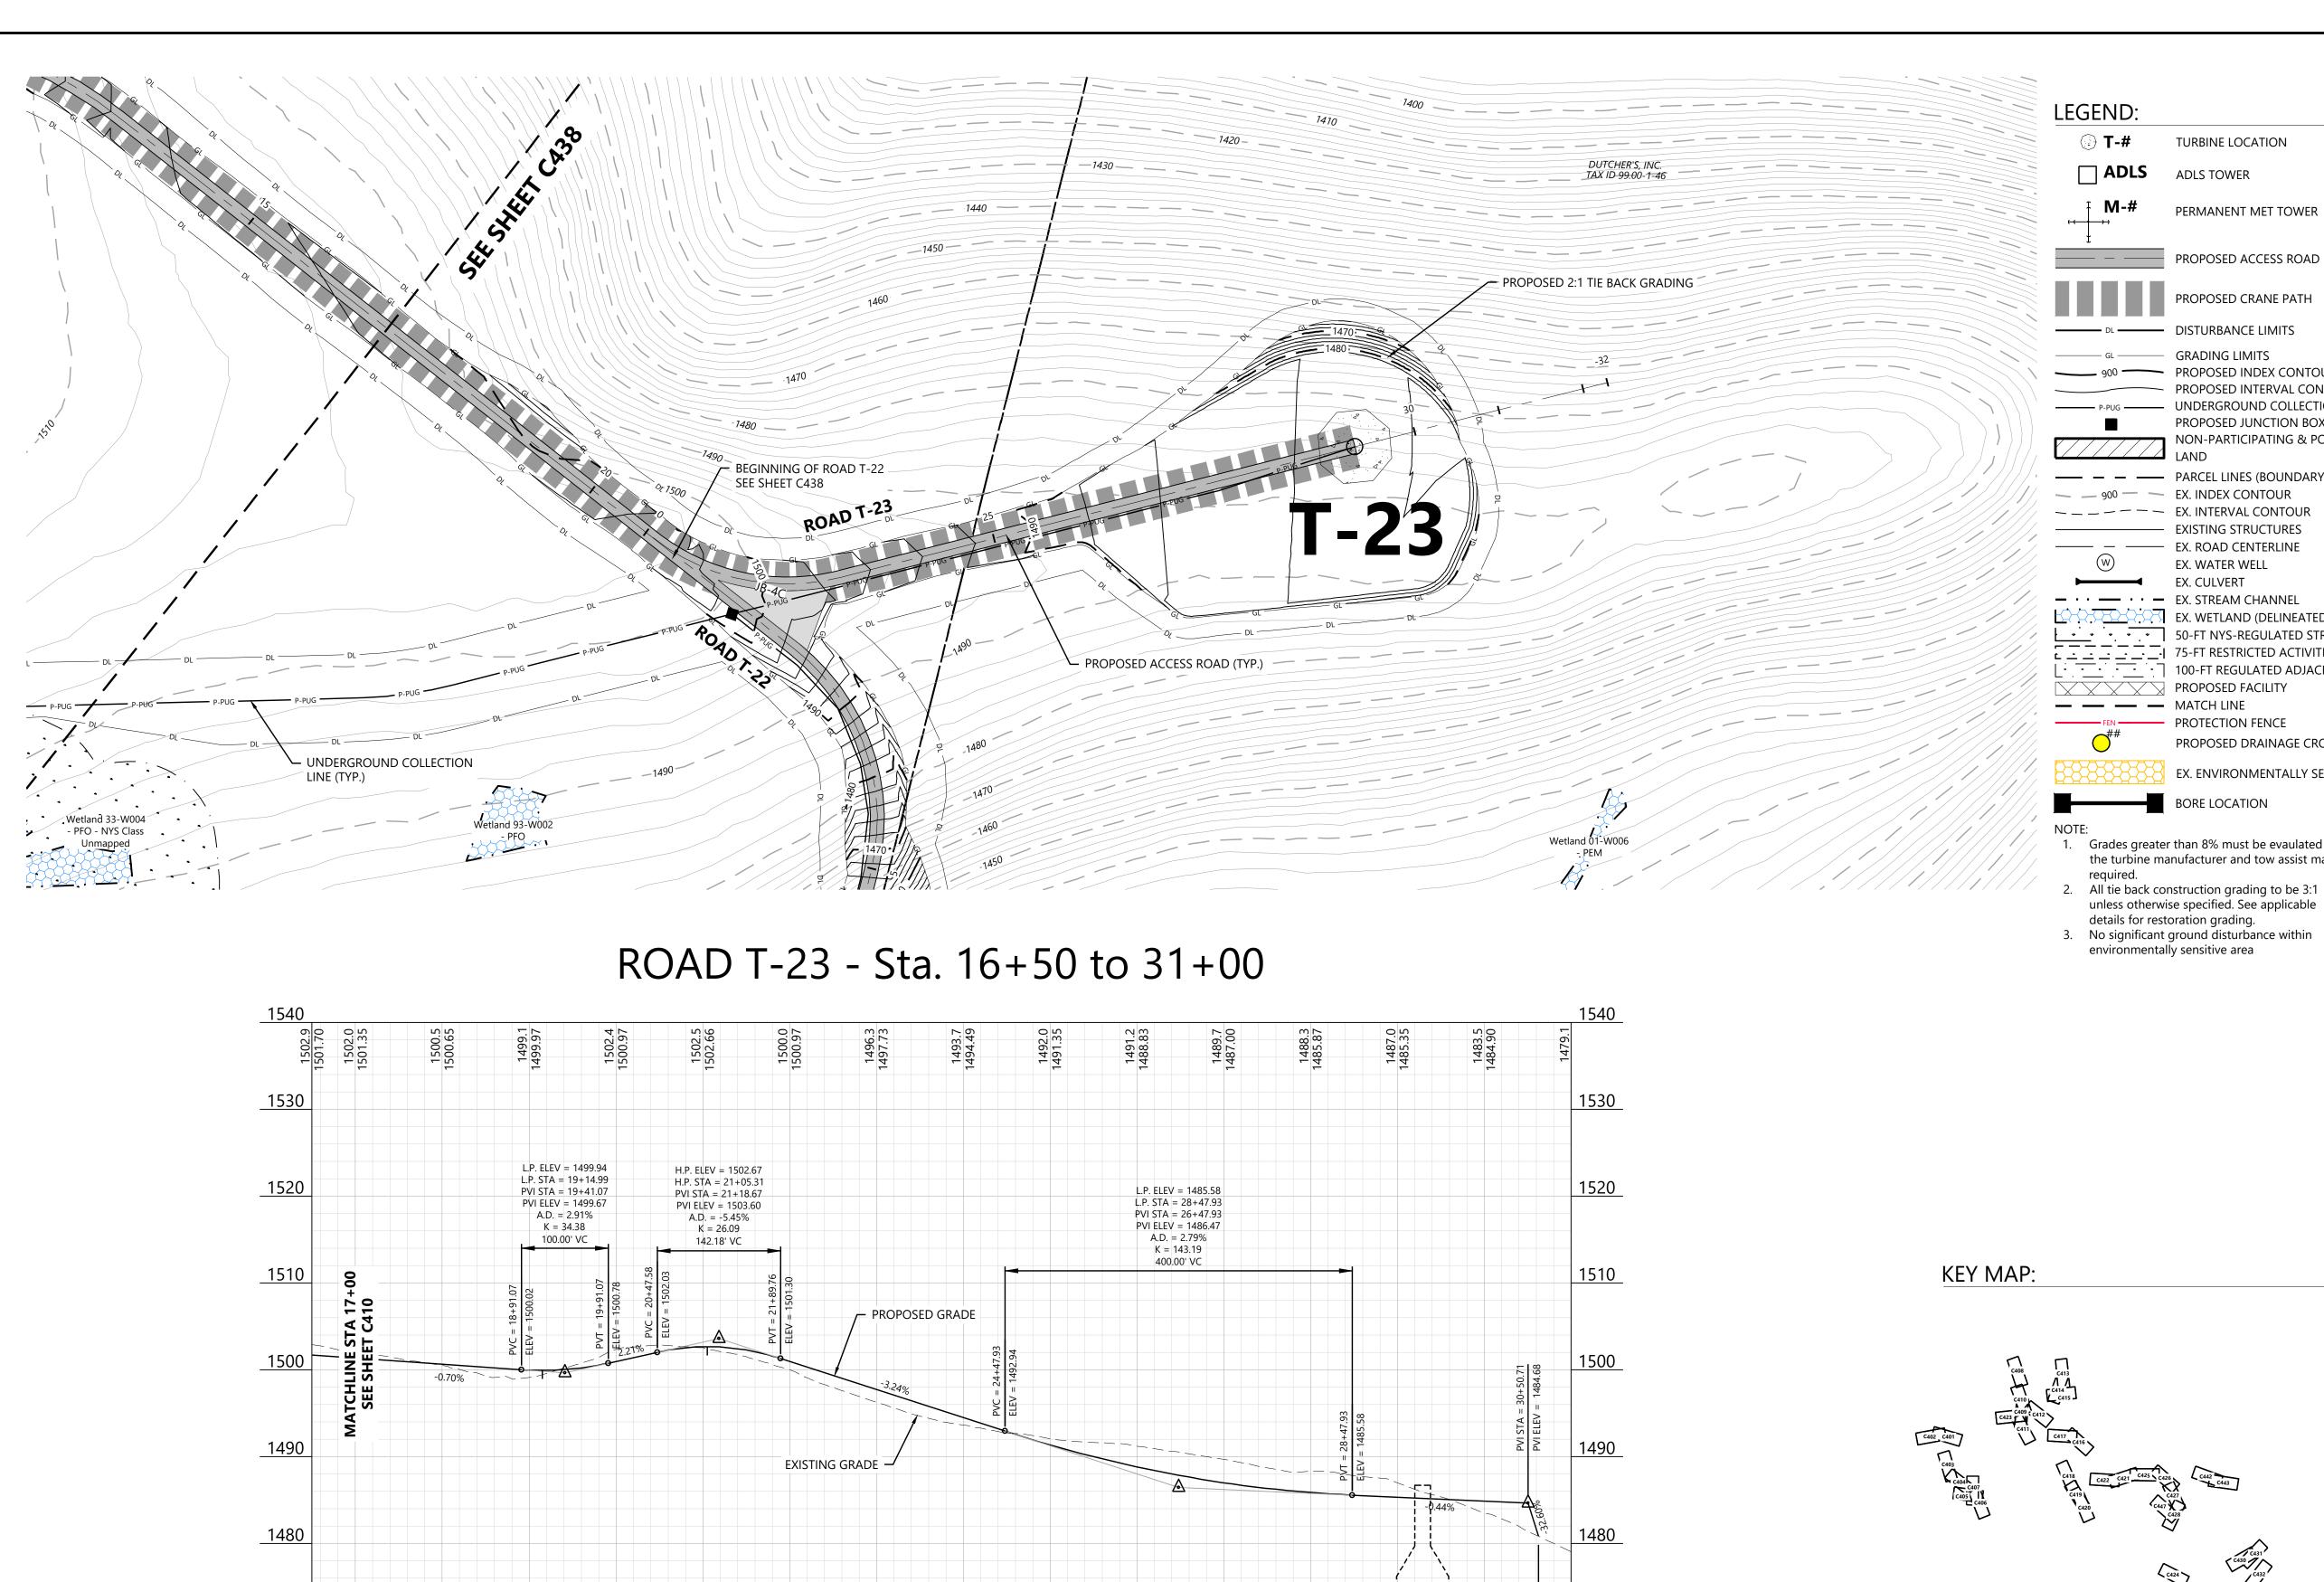


1460

1450

16 17

18

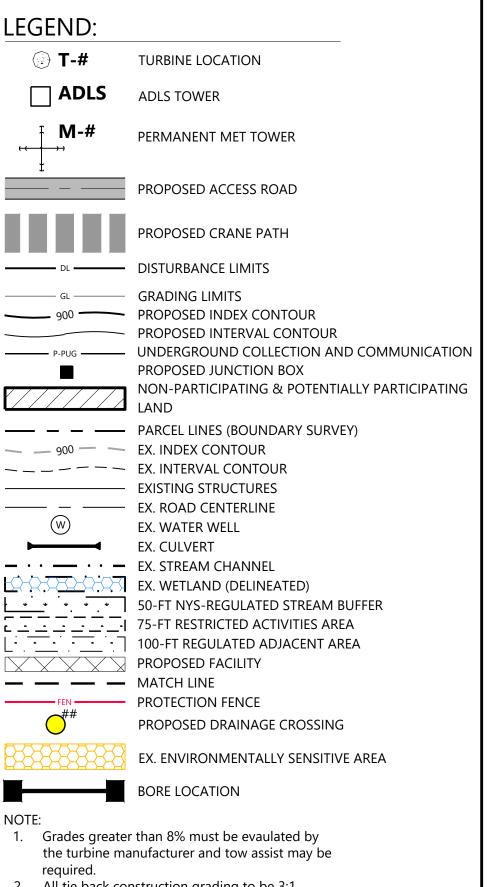

Westwood

Surveying & Engineering


(952) 937-5150 12701 Whitewater Drive, Suite #300 (952) 937-5822 Minnetonka, MN 55343 ww-pc.com Westwood Surveying and Engineering, P.C.


EOR: Alejandro Alvarado, PE

Hoffman Falls Wind LLC

90 State Street Albany, NY 12207

DATE COMMENT BY CHK APR HR HR AL 0 01/26/2024 ISSUE FOR PERMIT

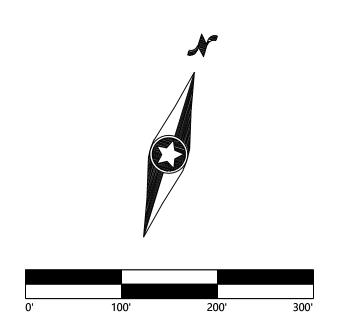

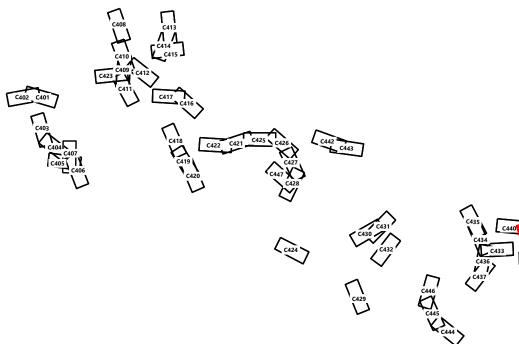

1460

1450

31

28

29

Hoffman Falls Wind Project


Madison County, New York


ROAD T-23 - Sta. 16+50.00 to 31+00.00

ISSUE FOR PERMIT

01/26/2024

C441 SHEET:

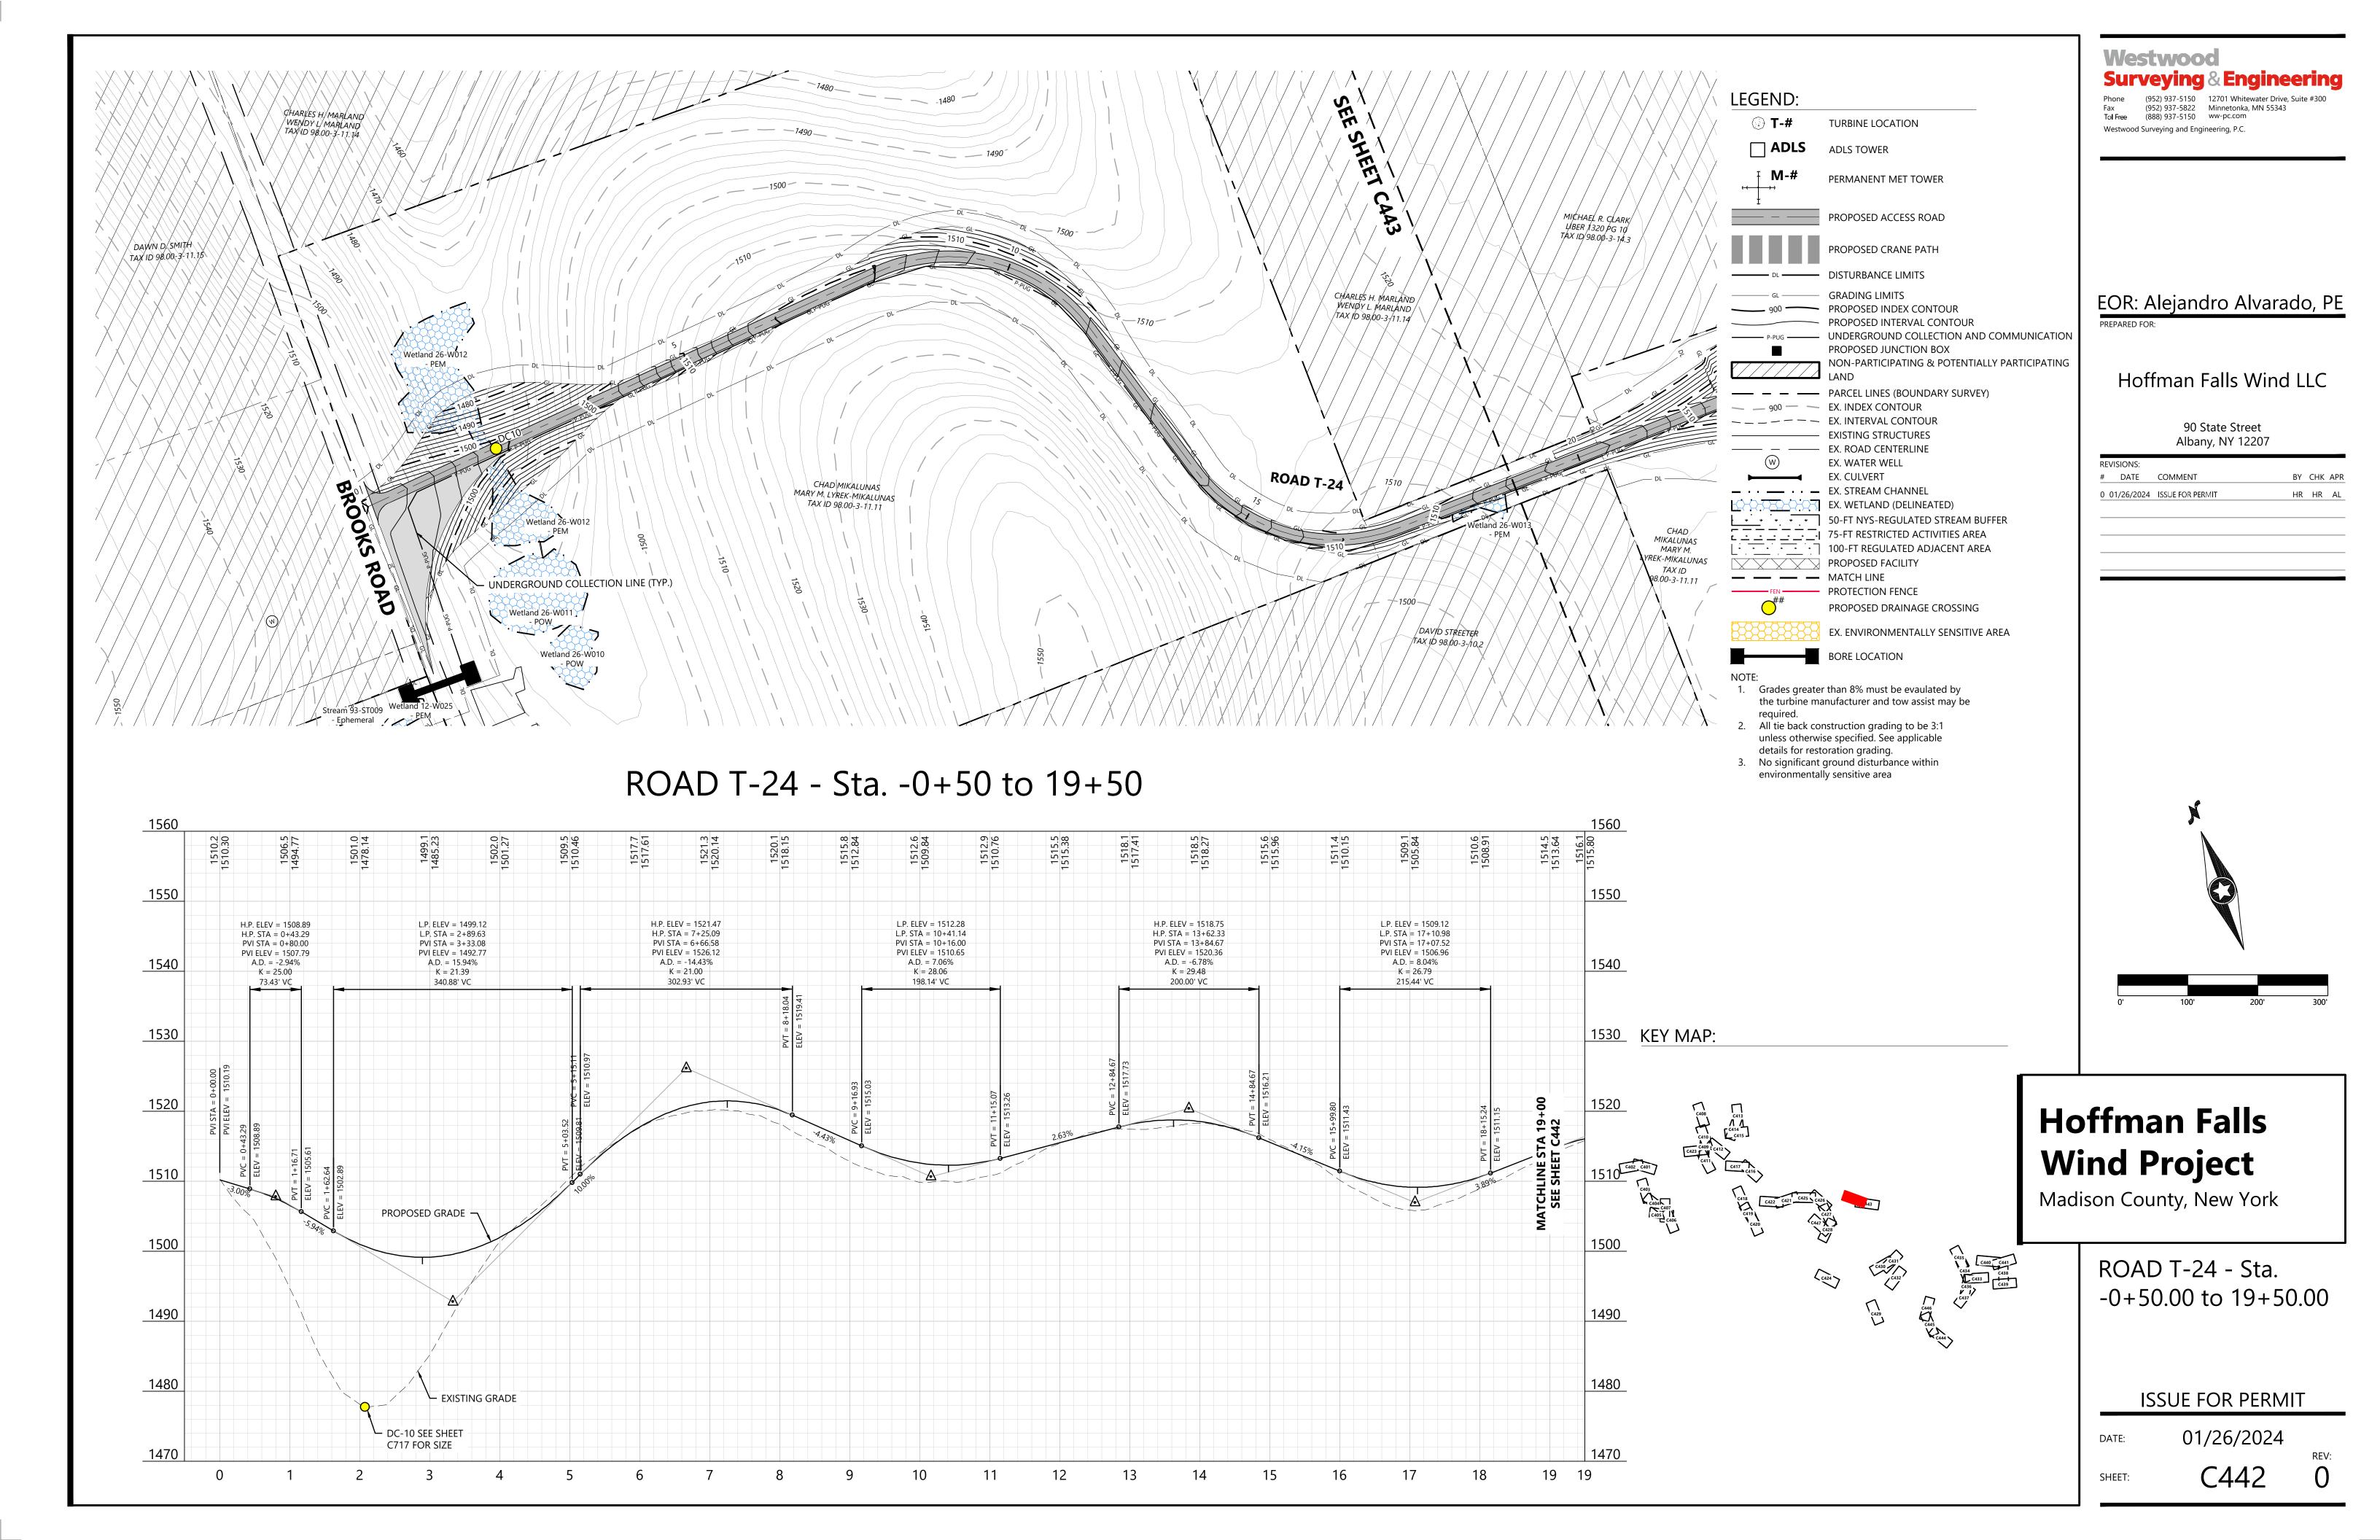

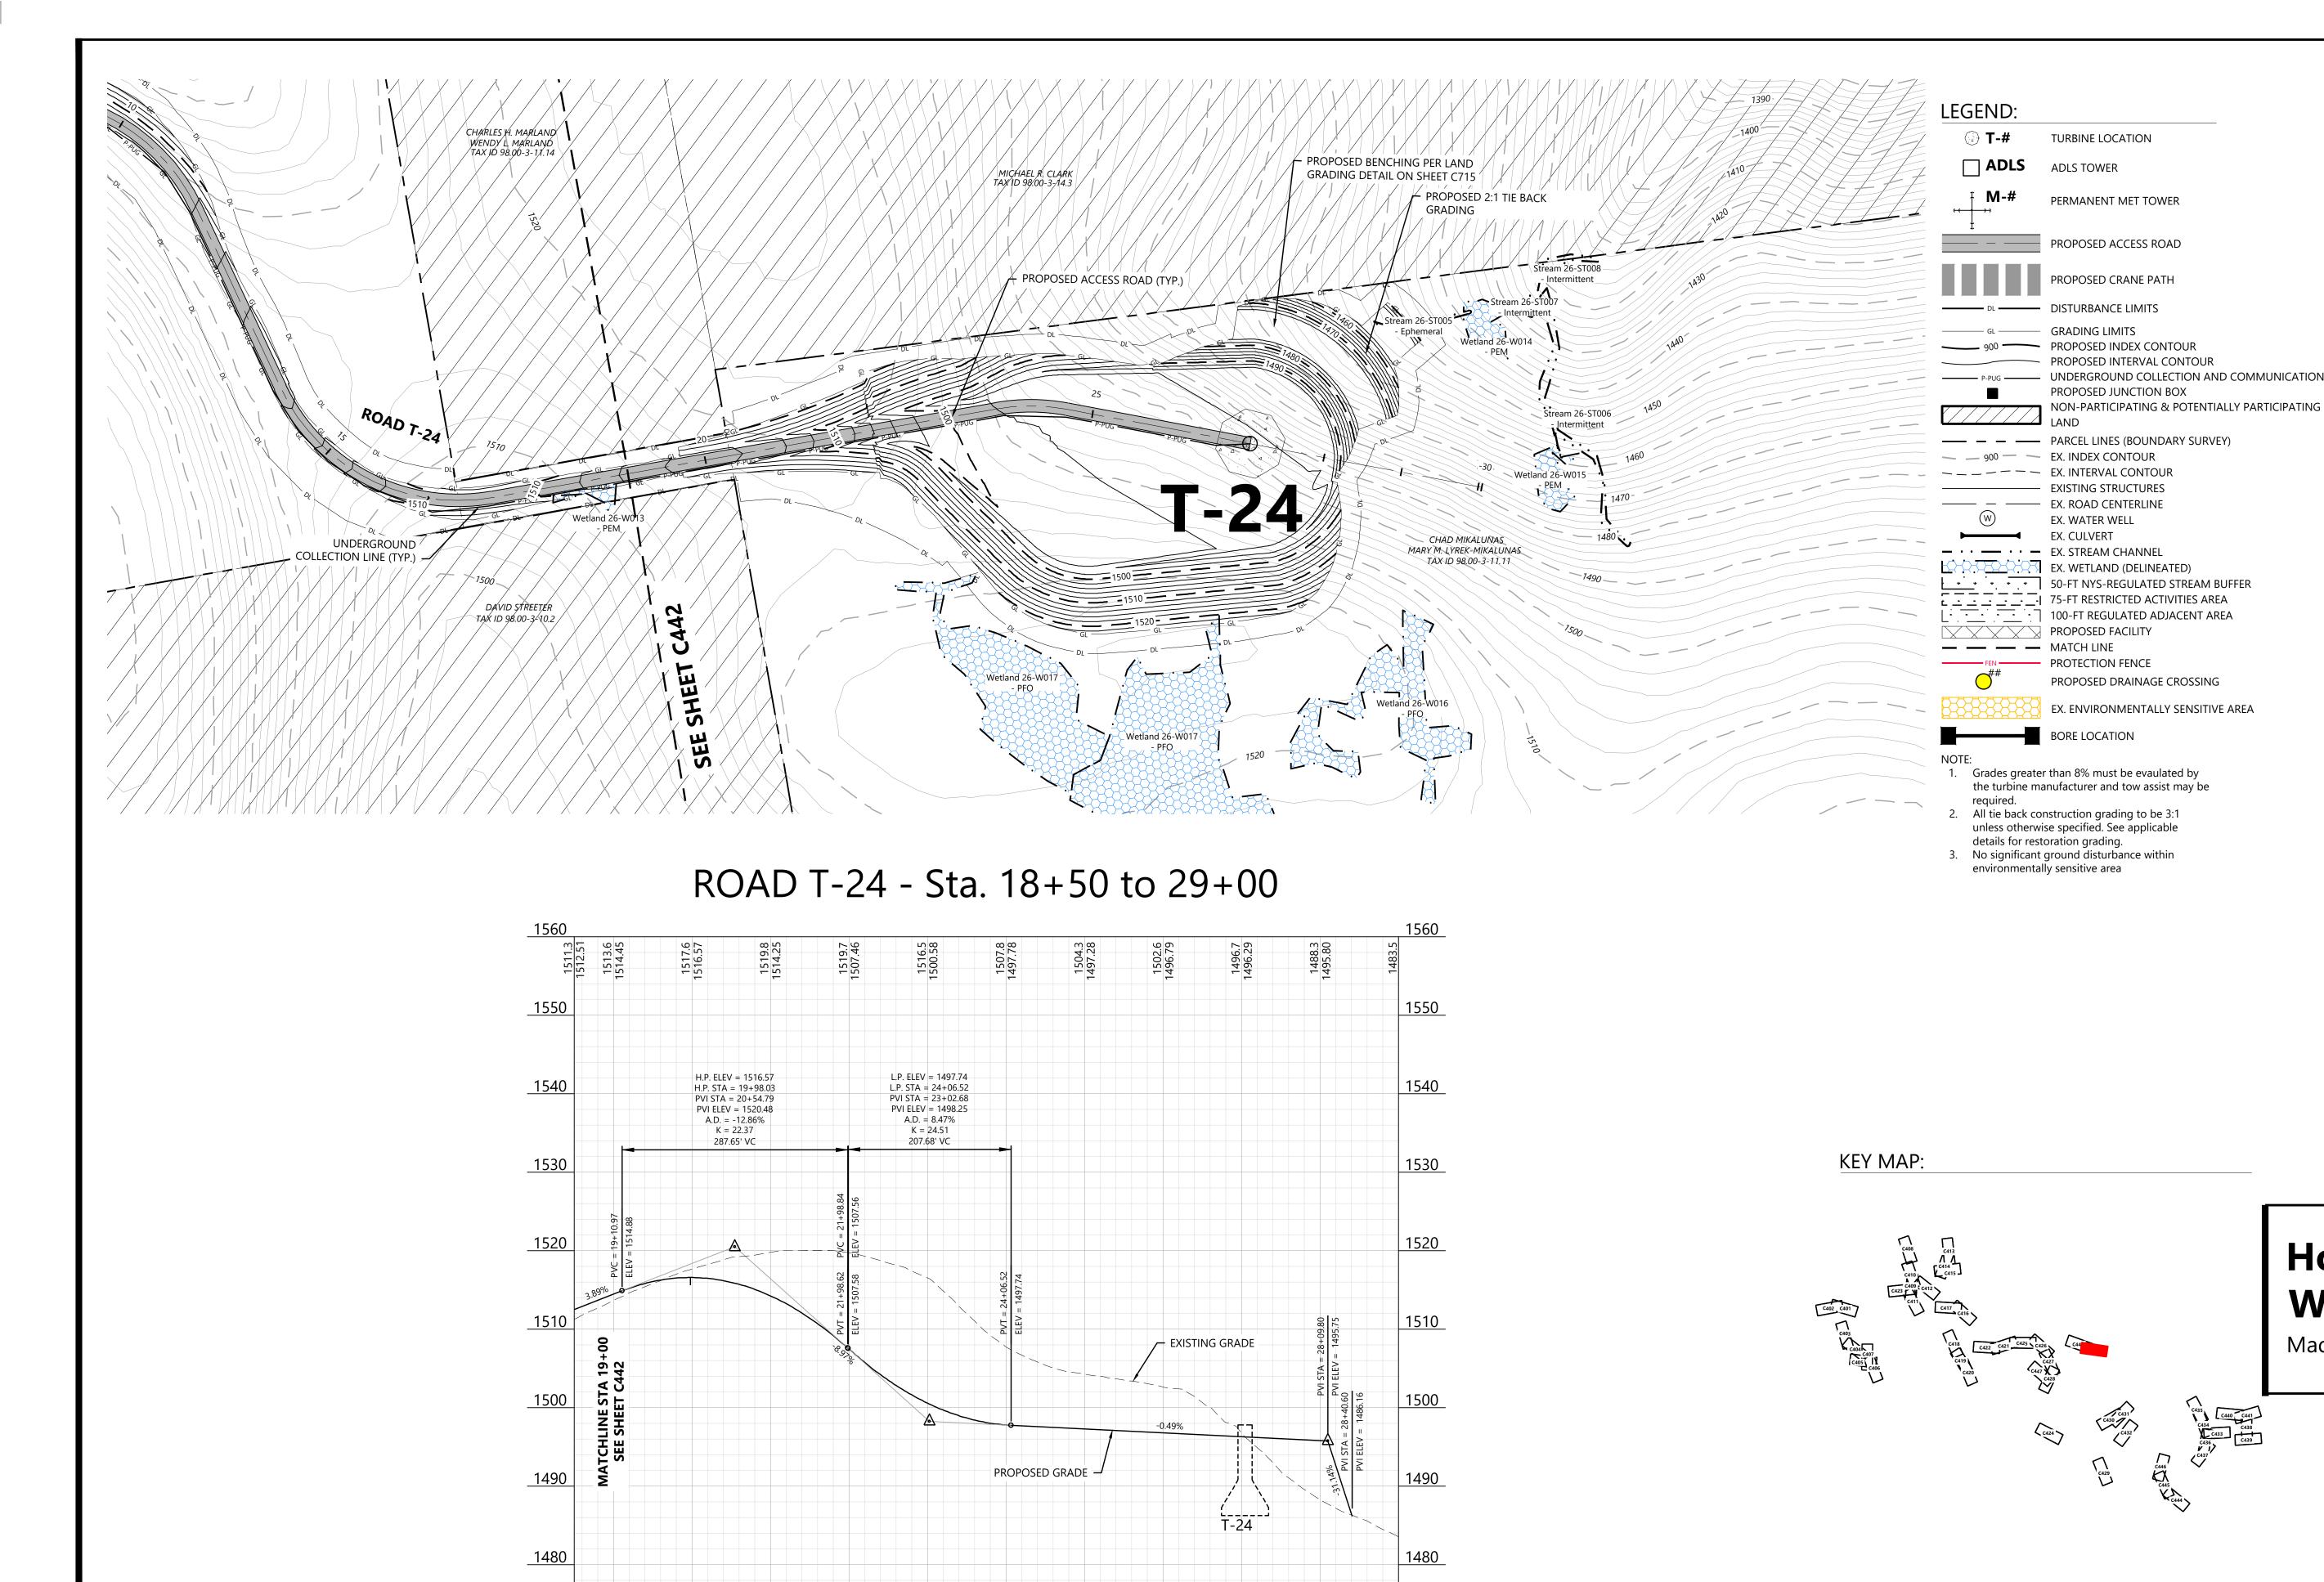

29

28

1470

18 19

20

22

21

23

25

27

26

Westwood

Surveying & Engineering

Phone (952) 937-5150 12701 Whitewater Drive, Suite #300 Fax (952) 937-5822 Minnetonka, MN 55343 Toll Free (888) 937-5150 ww-pc.com

Westwood Surveying and Engineering, P.C.


EOR: Alejandro Alvarado, PE

PREPARED FOR:

Hoffman Falls Wind LLC

90 State Street Albany, NY 12207

REVISIONS:
DATE COMMENT BY CHK APR
0 01/26/2024 ISSUE FOR PERMIT HR HR AL

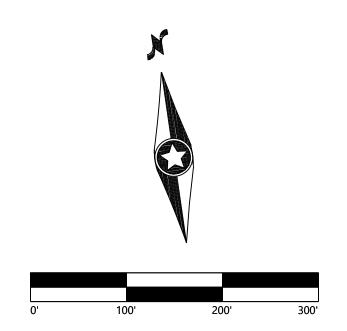

Hoffman Falls Wind Project

Madison County, New York

ROAD T-24 - Sta. 18+50.00 to 29+00.00

ISSUE FOR PERMIT

DATE: 01/26/2024

SHEET: **C443**

0

