



Figure 24-1. Setbacks

Agricola Wind Project

Towns of Venice and Scipio,
Cayuga County, New York

Article VIII Permit Application
Matter No. 23-00064

- Receptor
- Residential Structure
- Other Structure
- Sound Contour
- 45 dBA
- 50 dBA
- 55 dBA
- Setback
- 1.1x Tip Height
- 1.5x Tip Height
- 2.0x Tip Height
- 2.5x Tip Height
- Participating Parcel - REDACTED
- Potentially Participating Parcel - REDACTED
- Non-Participating Parcel
- Facility Component
- Wind Turbine
- Access Road
- Underground Collection Line
- Facility Site

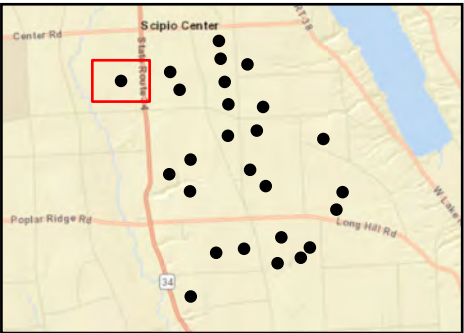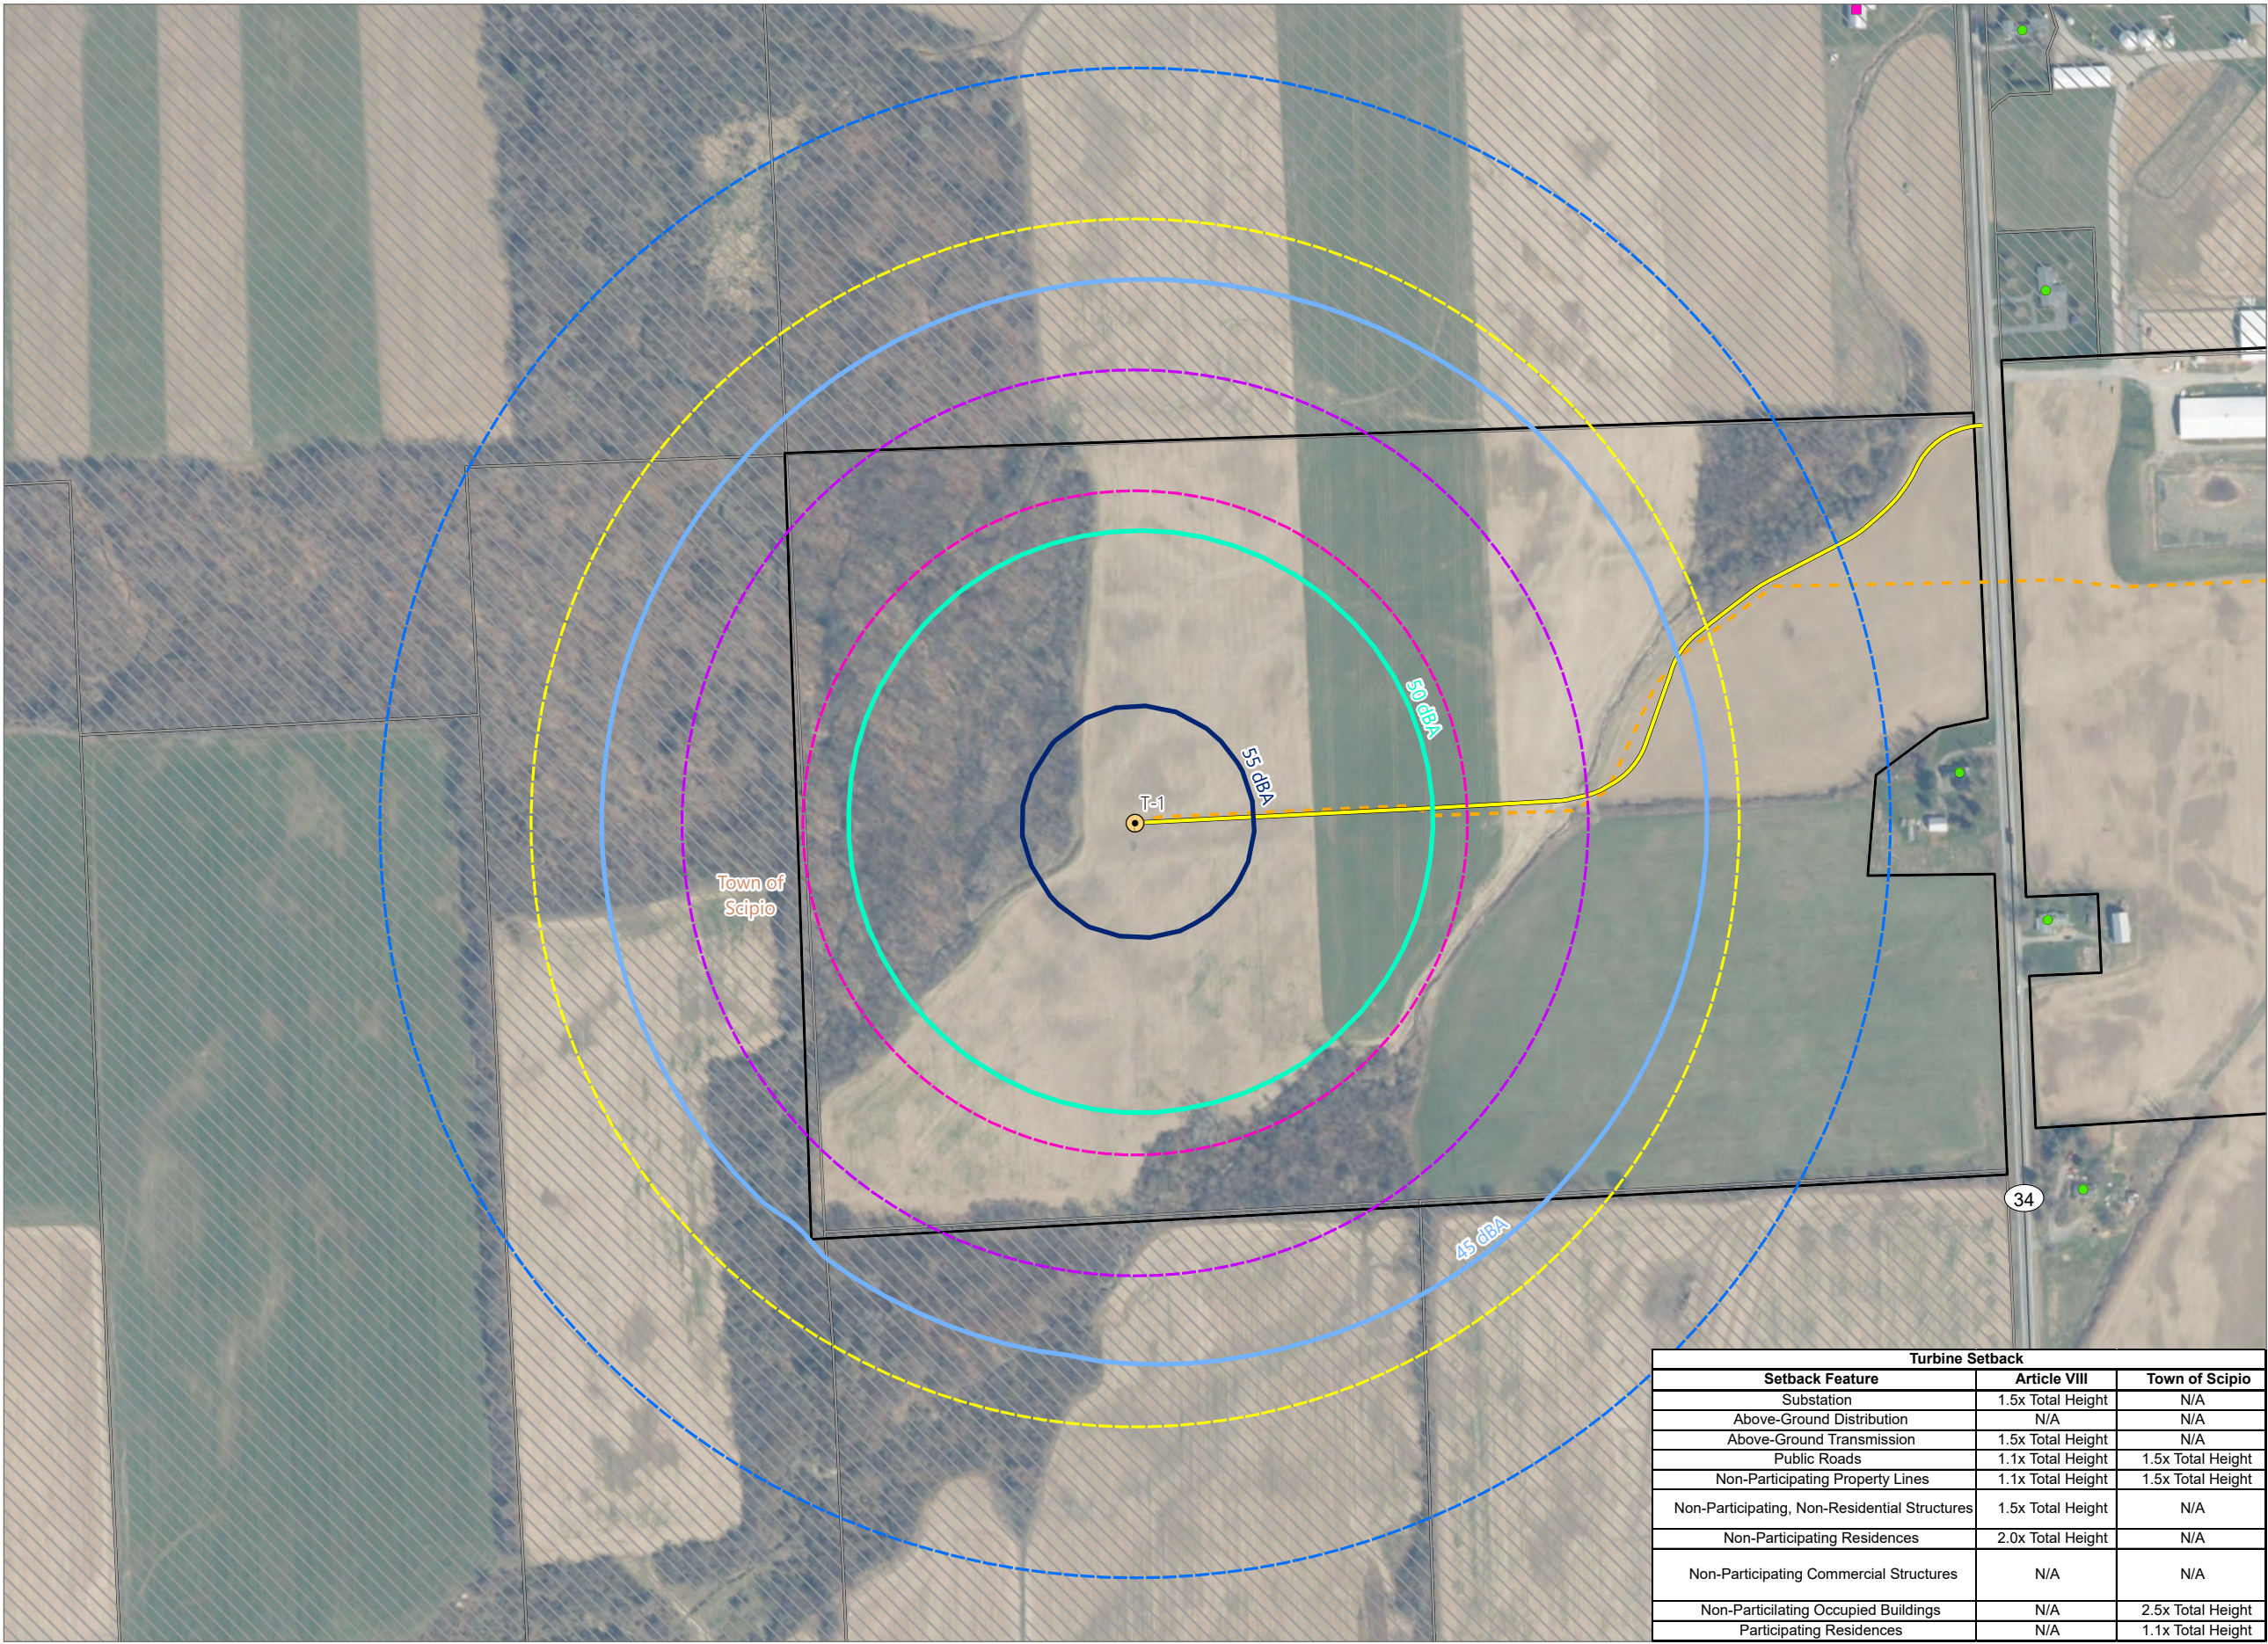

Turbine Setback		
Setback Feature	Article VIII	Town of Scipio
Substation	1.5x Total Height	N/A
Above-Ground Distribution	N/A	N/A
Above-Ground Transmission	1.5x Total Height	N/A
Public Roads	1.1x Total Height	1.5x Total Height
Non-Participating Property Lines	1.1x Total Height	1.5x Total Height
Non-Participating, Non-Residential Structures	1.5x Total Height	N/A
Non-Participating Residences	2.0x Total Height	N/A
Non-Participating Commercial Structures	N/A	N/A
Non-Participating Occupied Buildings	N/A	2.5x Total Height
Participating Residences	N/A	1.1x Total Height

Sheet 1 of 26

0100200400

Feet

Prepared November 4, 2024
Basemap: NYSDOP "2023" orthoimagery map service

EDR


Figure 24-1. Setbacks

Agricola Wind Project


Towns of Venice and Scipio,
Cayuga County, New York

Article VIII Permit Application
Matter No. 23-00064

- Receptor
- Residential Structure
- Commercial Structure
- Sound Contour
- 45 dBA
- 50 dBA
- 55 dBA
- Setback
- 1.1x Tip Height
- 1.5x Tip Height
- 2.0x Tip Height
- 2.5x Tip Height
- Participating Parcel - REDACTED
- Potentially Participating Parcel - REDACTED
- Non-Participating Parcel
- Facility Component
- Wind Turbine
- Access Road
- Underground Collection Line
- Facility Site

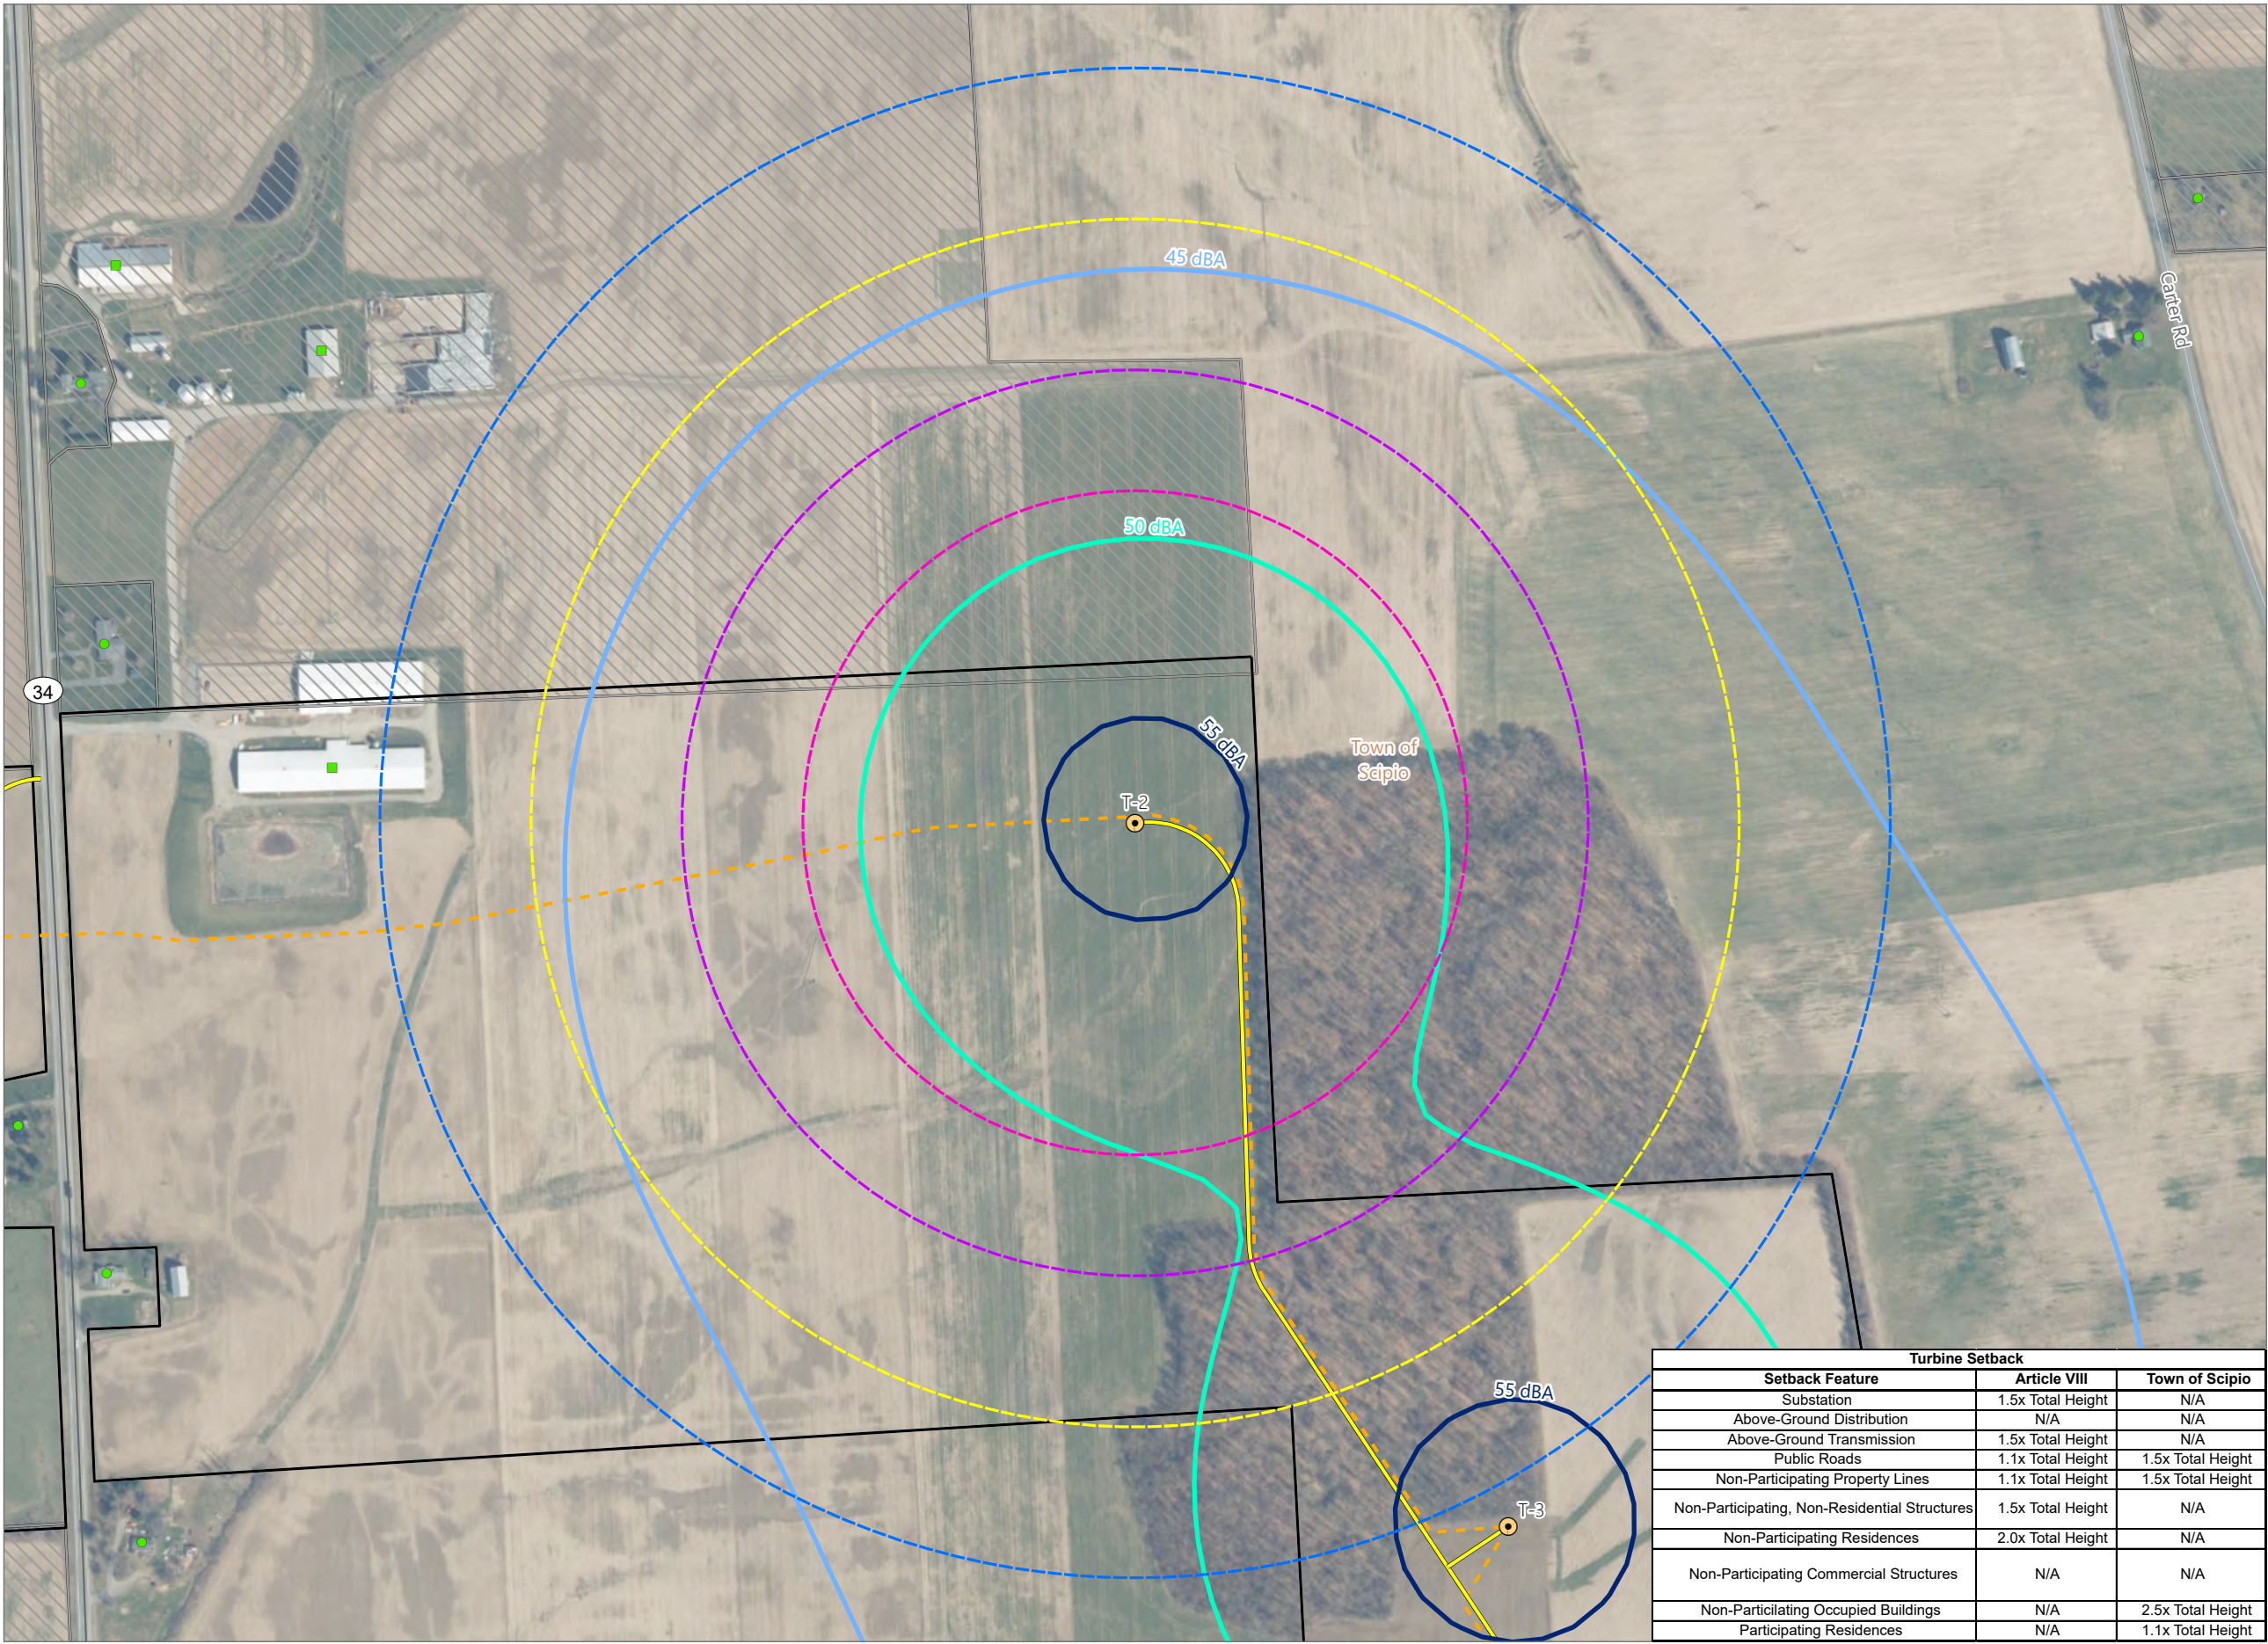

Turbine Setback		
Setback Feature	Article VIII	Town of Scipio
Substation	1.5x Total Height	N/A
Above-Ground Distribution	N/A	N/A
Above-Ground Transmission	1.5x Total Height	N/A
Public Roads	1.1x Total Height	1.5x Total Height
Non-Participating Property Lines	1.1x Total Height	1.5x Total Height
Non-Participating, Non-Residential Structures	1.5x Total Height	N/A
Non-Participating Residences	2.0x Total Height	N/A
Non-Participating Commercial Structures	N/A	N/A
Non-Participating Occupied Buildings	N/A	2.5x Total Height
Participating Residences	N/A	1.1x Total Height

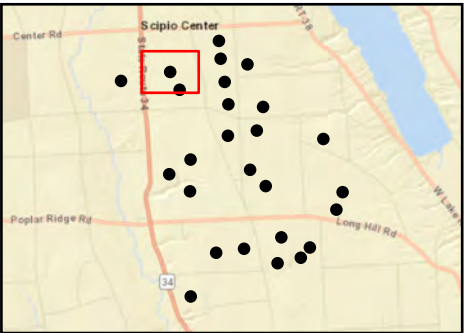

Sheet 2 of 26

0100200400

Feet

Prepared November 4, 2024
Basemap: NYSDOP "2023" orthoimagery map service

EDR


Figure 24-1. Setbacks

Agricola Wind Project


Towns of Venice and Scipio,
Cayuga County, New York

Article VIII Permit Application
Matter No. 23-00064

- Receptor
- Residential Structure
- Sound Contour
- 45 dBA
- 50 dBA
- 55 dBA
- Setback
- 1.1x Tip Height
- 1.5x Tip Height
- 2.0x Tip Height
- 2.5x Tip Height
- Participating Parcel - REDACTED
- Potentially Participating Parcel - REDACTED
- Non-Participating Parcel
- Facility Component
- Wind Turbine
- Access Road
- Underground Collection Line
- Facility Site

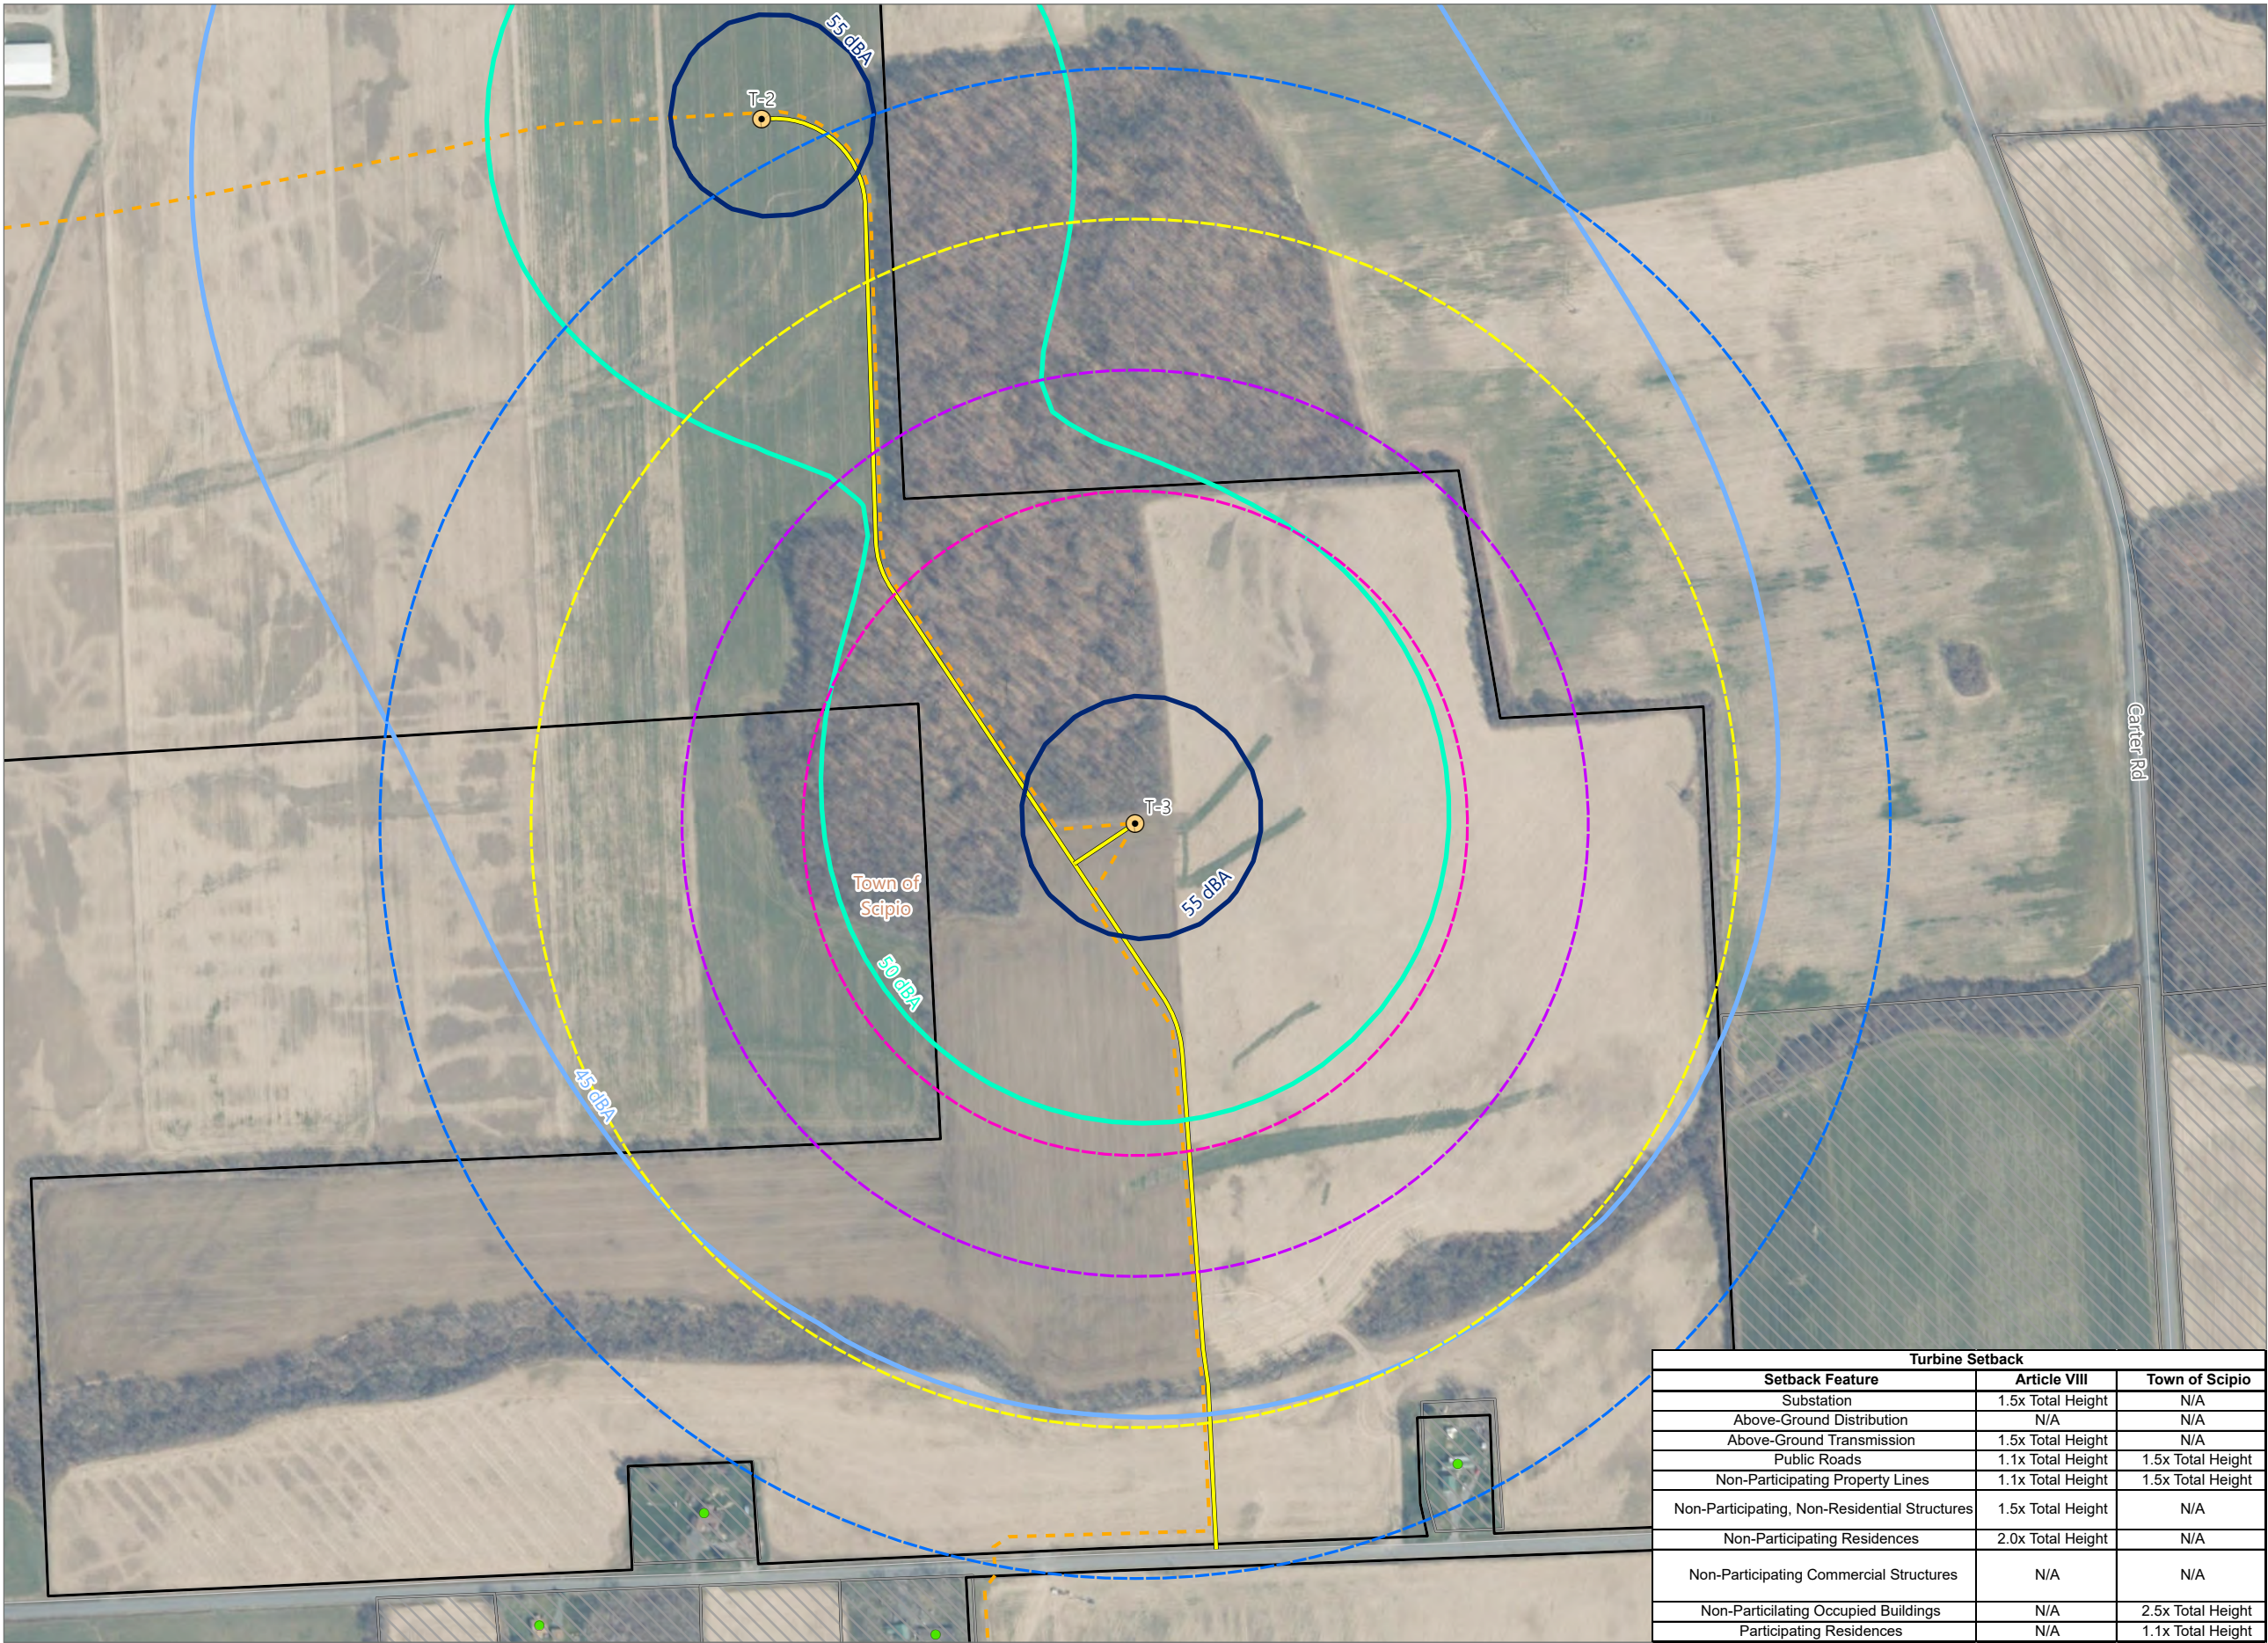

Turbine Setback		
Setback Feature	Article VIII	Town of Scipio
Substation	1.5x Total Height	N/A
Above-Ground Distribution	N/A	N/A
Above-Ground Transmission	1.5x Total Height	N/A
Public Roads	1.1x Total Height	1.5x Total Height
Non-Participating Property Lines	1.1x Total Height	1.5x Total Height
Non-Participating, Non-Residential Structures	1.5x Total Height	N/A
Non-Participating Residences	2.0x Total Height	N/A
Non-Participating Commercial Structures	N/A	N/A
Non-Participating Occupied Buildings	N/A	2.5x Total Height
Participating Residences	N/A	1.1x Total Height

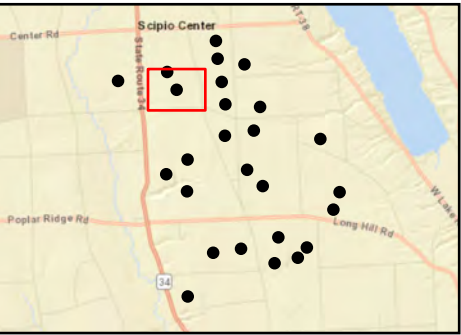

Sheet 3 of 26


0100200400

Feet

Prepared November 4, 2024
Basemap: NYSDOP "2023" orthoimagery map service

EDR

Figure 24-1. Setbacks

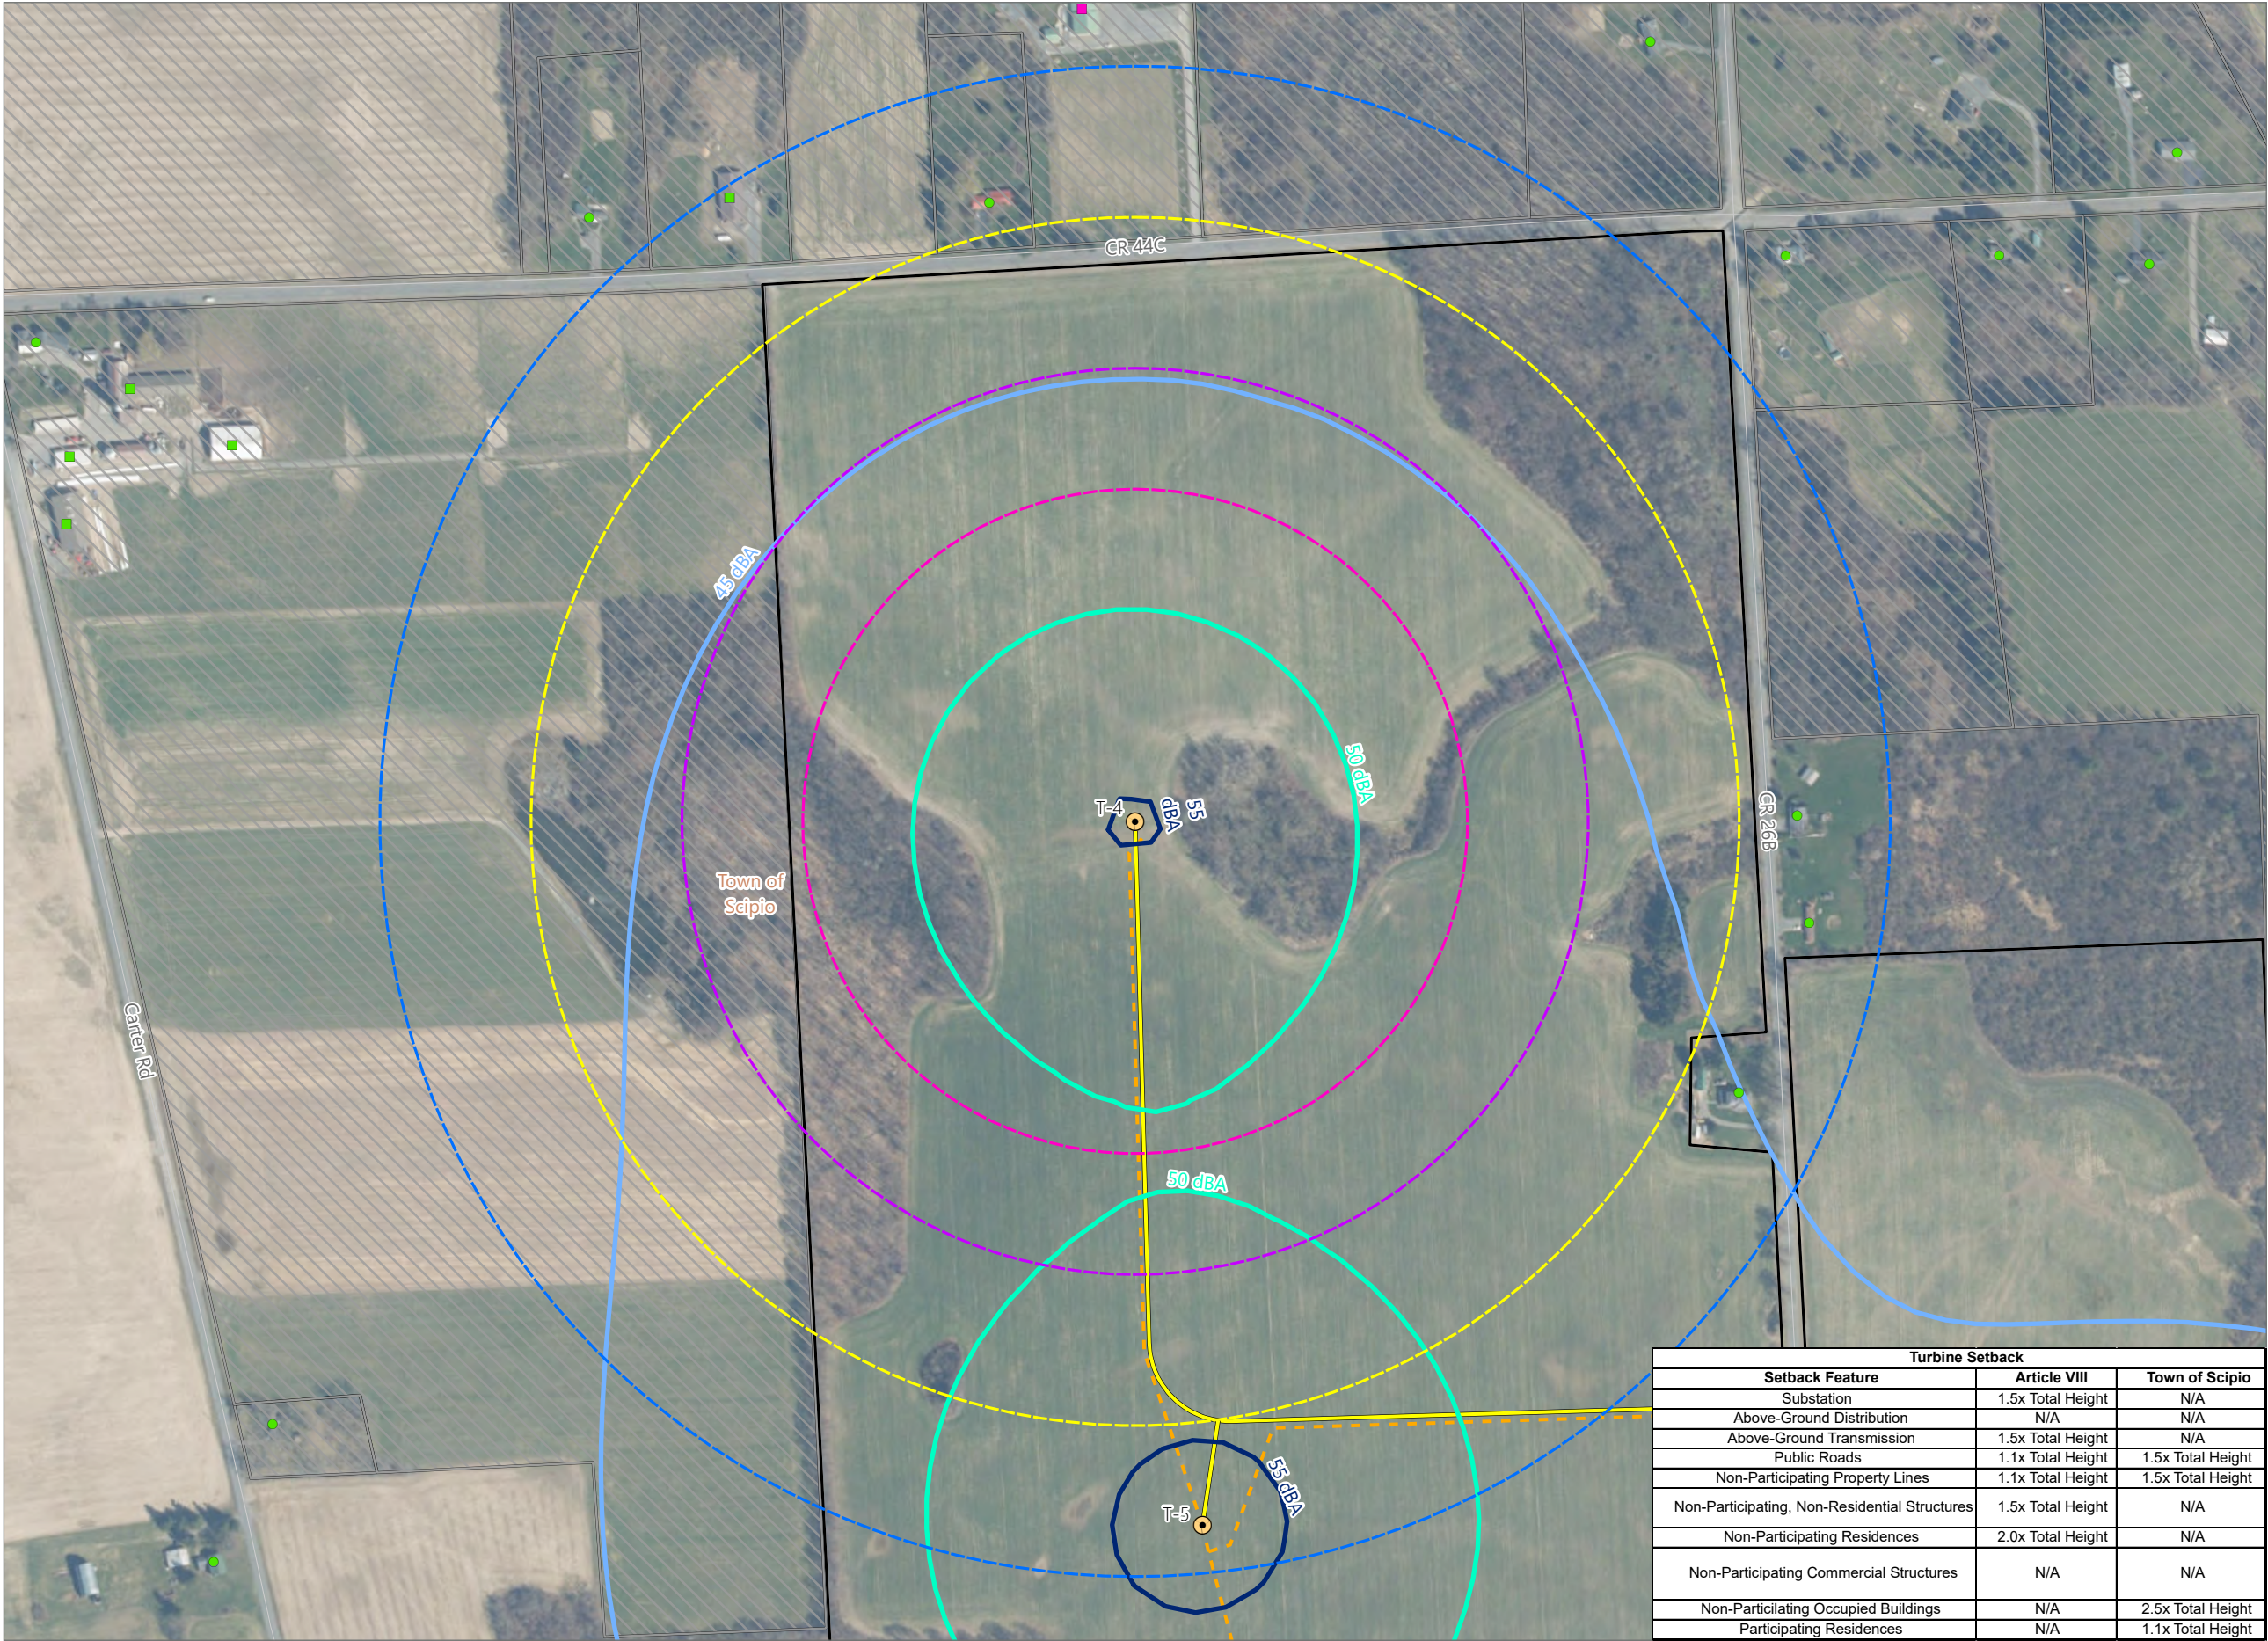


Agricola Wind Project


Towns of Venice and Scipio,
Cayuga County, New York

Article VIII Permit Application
Matter No. 23-00064

- Receptor
- Residential Structure
 - Commercial Structure
 - Other Structure
- Sound Contour
- 45 dBA
 - 50 dBA
 - 55 dBA
- Setback
- 1.1x Tip Height
 - 1.5x Tip Height
 - 2.0x Tip Height
 - 2.5x Tip Height
 - Participating Parcel - REDACTED
 - Potentially Participating Parcel - REDACTED
 - Non-Participating Parcel
- Facility Component
- Wind Turbine
 - Access Road
 - Underground Collection Line
 - Facility Site

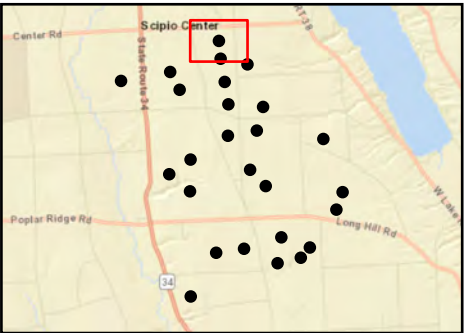

Sheet 4 of 26

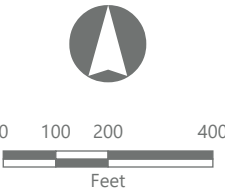

Prepared November 4, 2024
Basemap: NYSDOP "2023" orthoimagery map service



Figure 24-1. Setbacks

Agricola Wind Project

Towns of Venice and Scipio,
Cayuga County, New York

Article VIII Permit Application
Matter No. 23-00064

- Receptor
- Residential Structure
- Commercial Structure
- Sound Contour
- 45 dBA
- 50 dBA
- 55 dBA
- Setback
- 1.1x Tip Height
- 1.5x Tip Height
- 2.0x Tip Height
- 2.5x Tip Height
- Participating Parcel - REDACTED
- Potentially Participating Parcel - REDACTED
- Non-Participating Parcel
- Facility Component
- Wind Turbine
- Access Road
- Underground Collection Line
- Facility Site

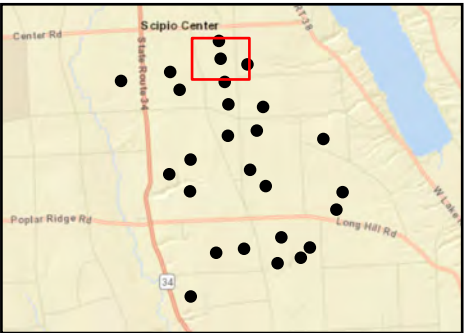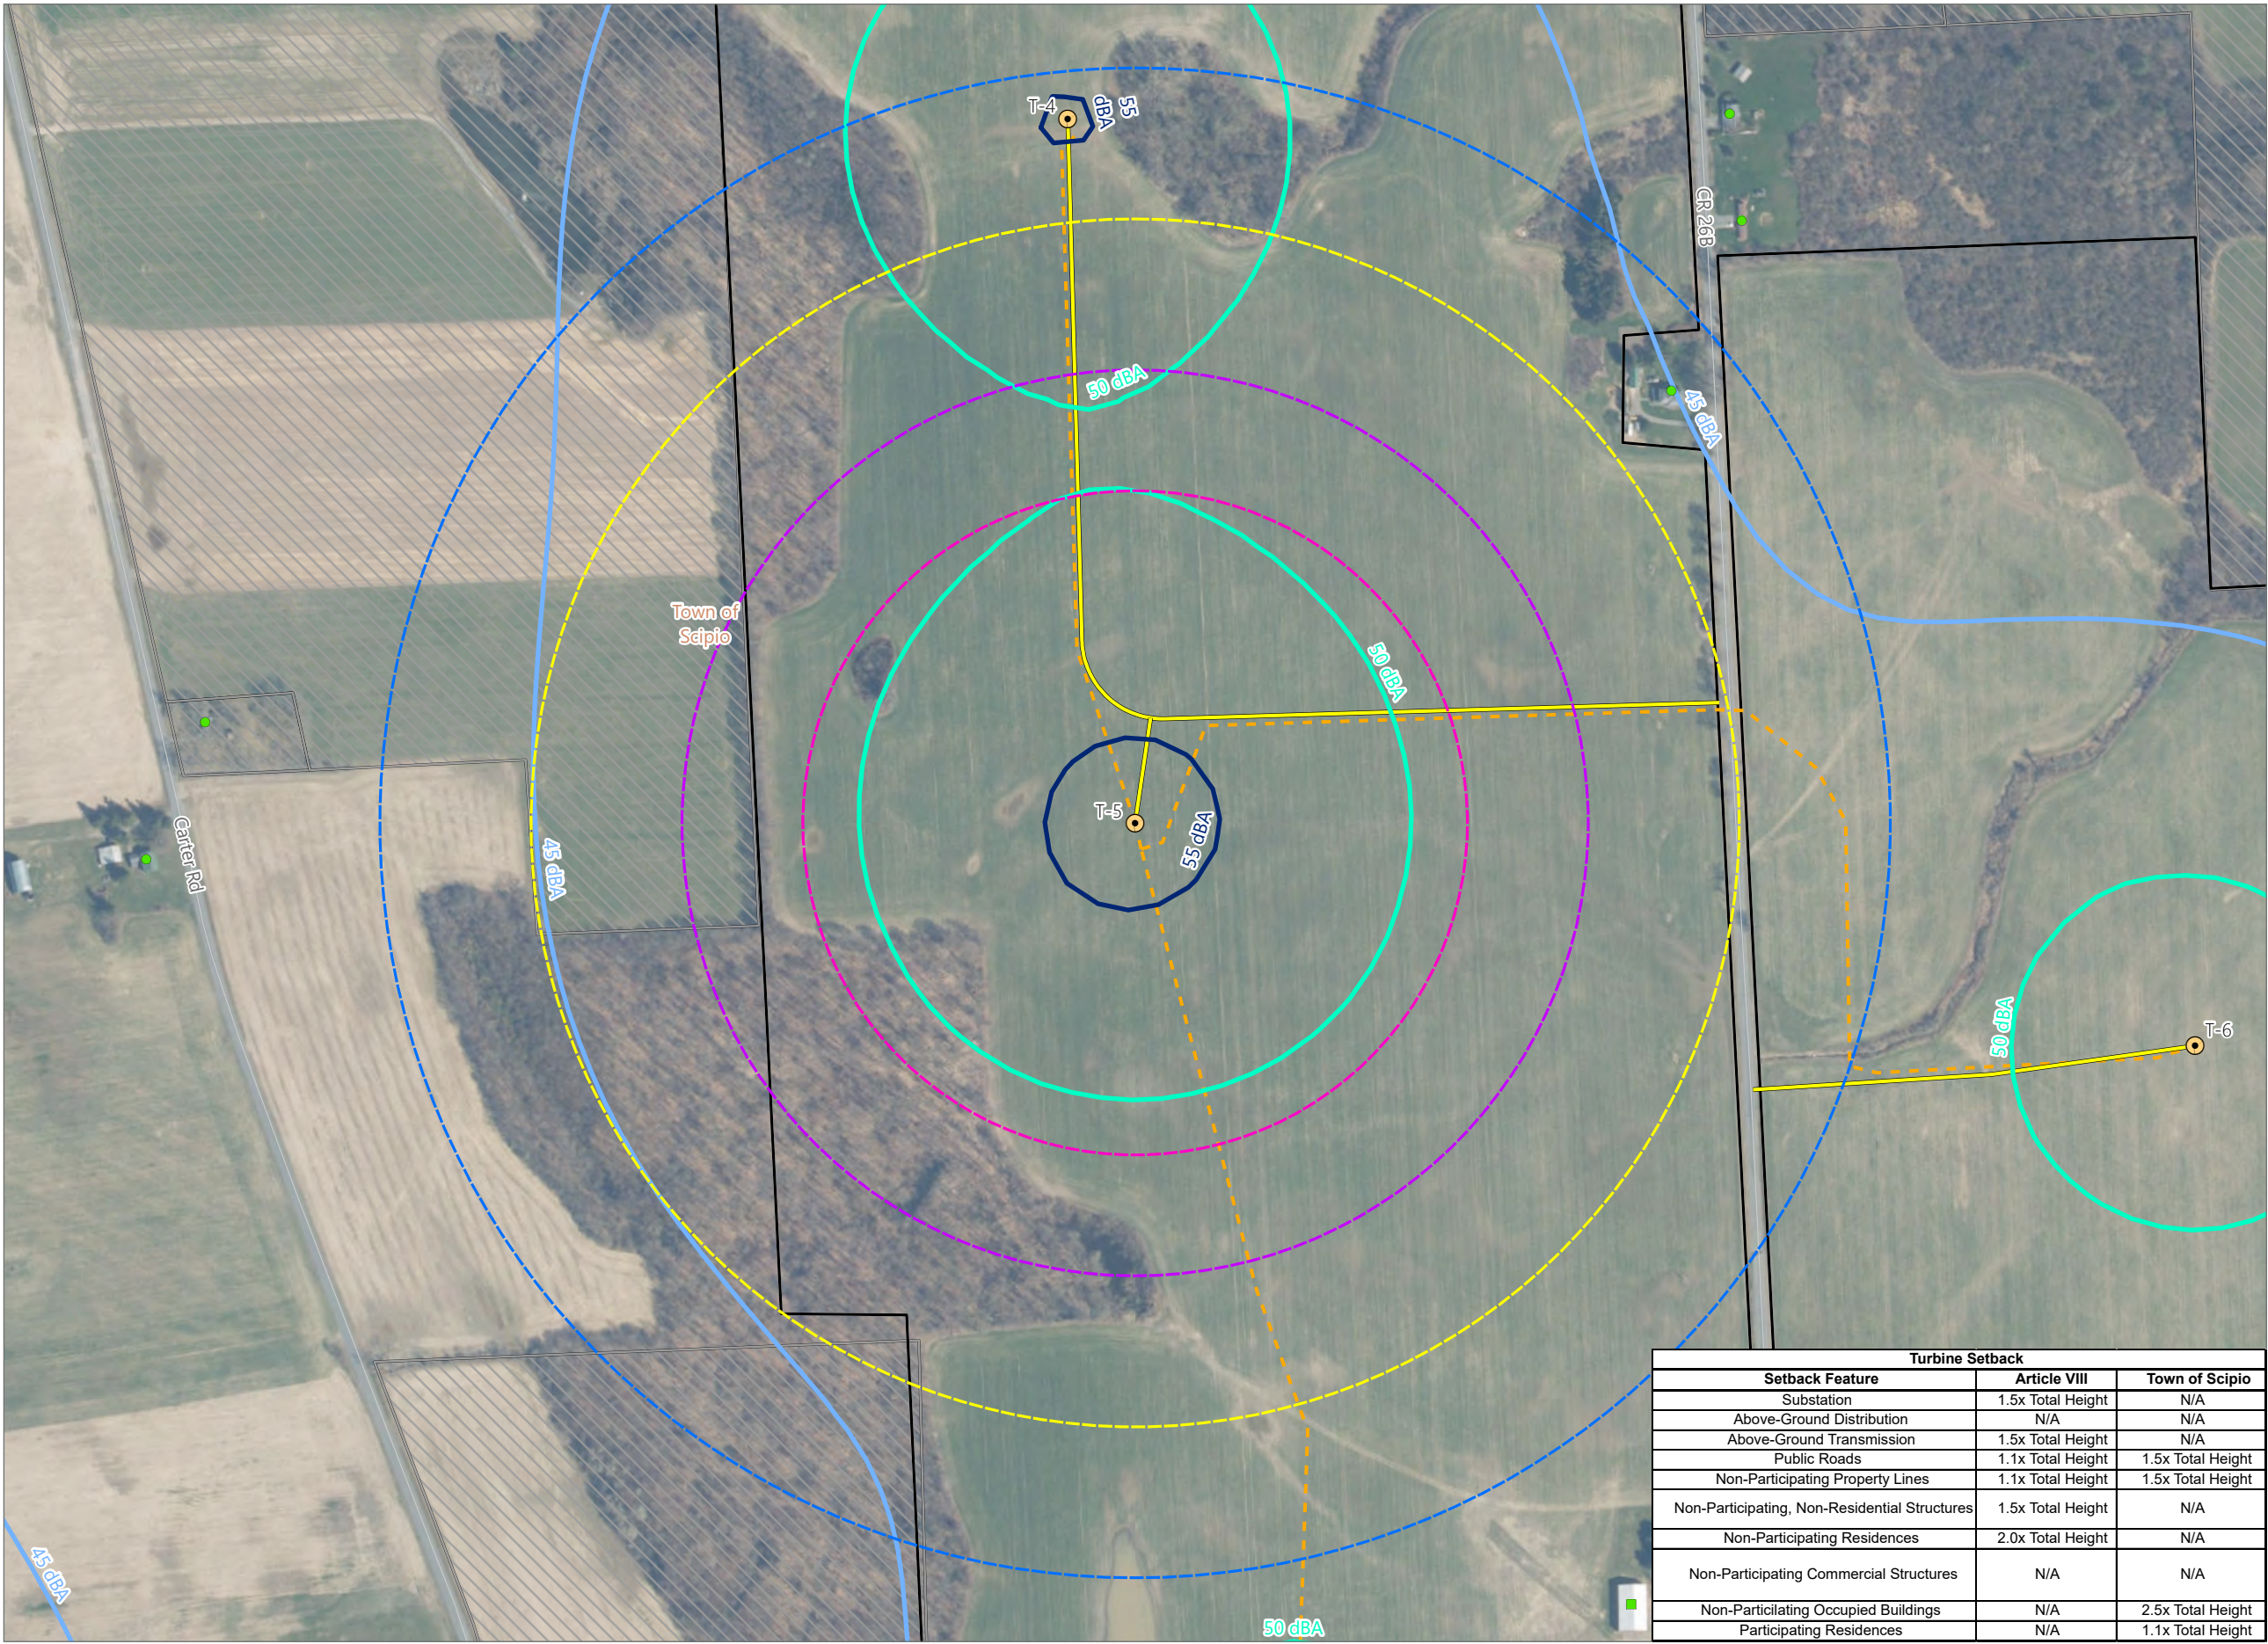

Turbine Setback		
Setback Feature	Article VIII	Town of Scipio
Substation	1.5x Total Height	N/A
Above-Ground Distribution	N/A	N/A
Above-Ground Transmission	1.5x Total Height	N/A
Public Roads	1.1x Total Height	1.5x Total Height
Non-Participating Property Lines	1.1x Total Height	1.5x Total Height
Non-Participating, Non-Residential Structures	1.5x Total Height	N/A
Non-Participating Residences	2.0x Total Height	N/A
Non-Participating Commercial Structures	N/A	N/A
Non-Participating Occupied Buildings	N/A	2.5x Total Height
Participating Residences	N/A	1.1x Total Height


Figure 24-1. Setbacks

Agricola Wind Project


Towns of Venice and Scipio,
Cayuga County, New York

Article VIII Permit Application
Matter No. 23-00064

- Receptor
- Residential Structure
- Commercial Structure
- Sound Contour
- 45 dBA
- 50 dBA
- 55 dBA
- Setback
- 1.1x Tip Height
- 1.5x Tip Height
- 2.0x Tip Height
- 2.5x Tip Height
- Participating Parcel - REDACTED
- Potentially Participating Parcel - REDACTED
- Non-Participating Parcel
- Facility Component
- Wind Turbine
- Access Road
- Underground Collection Line
- Facility Site

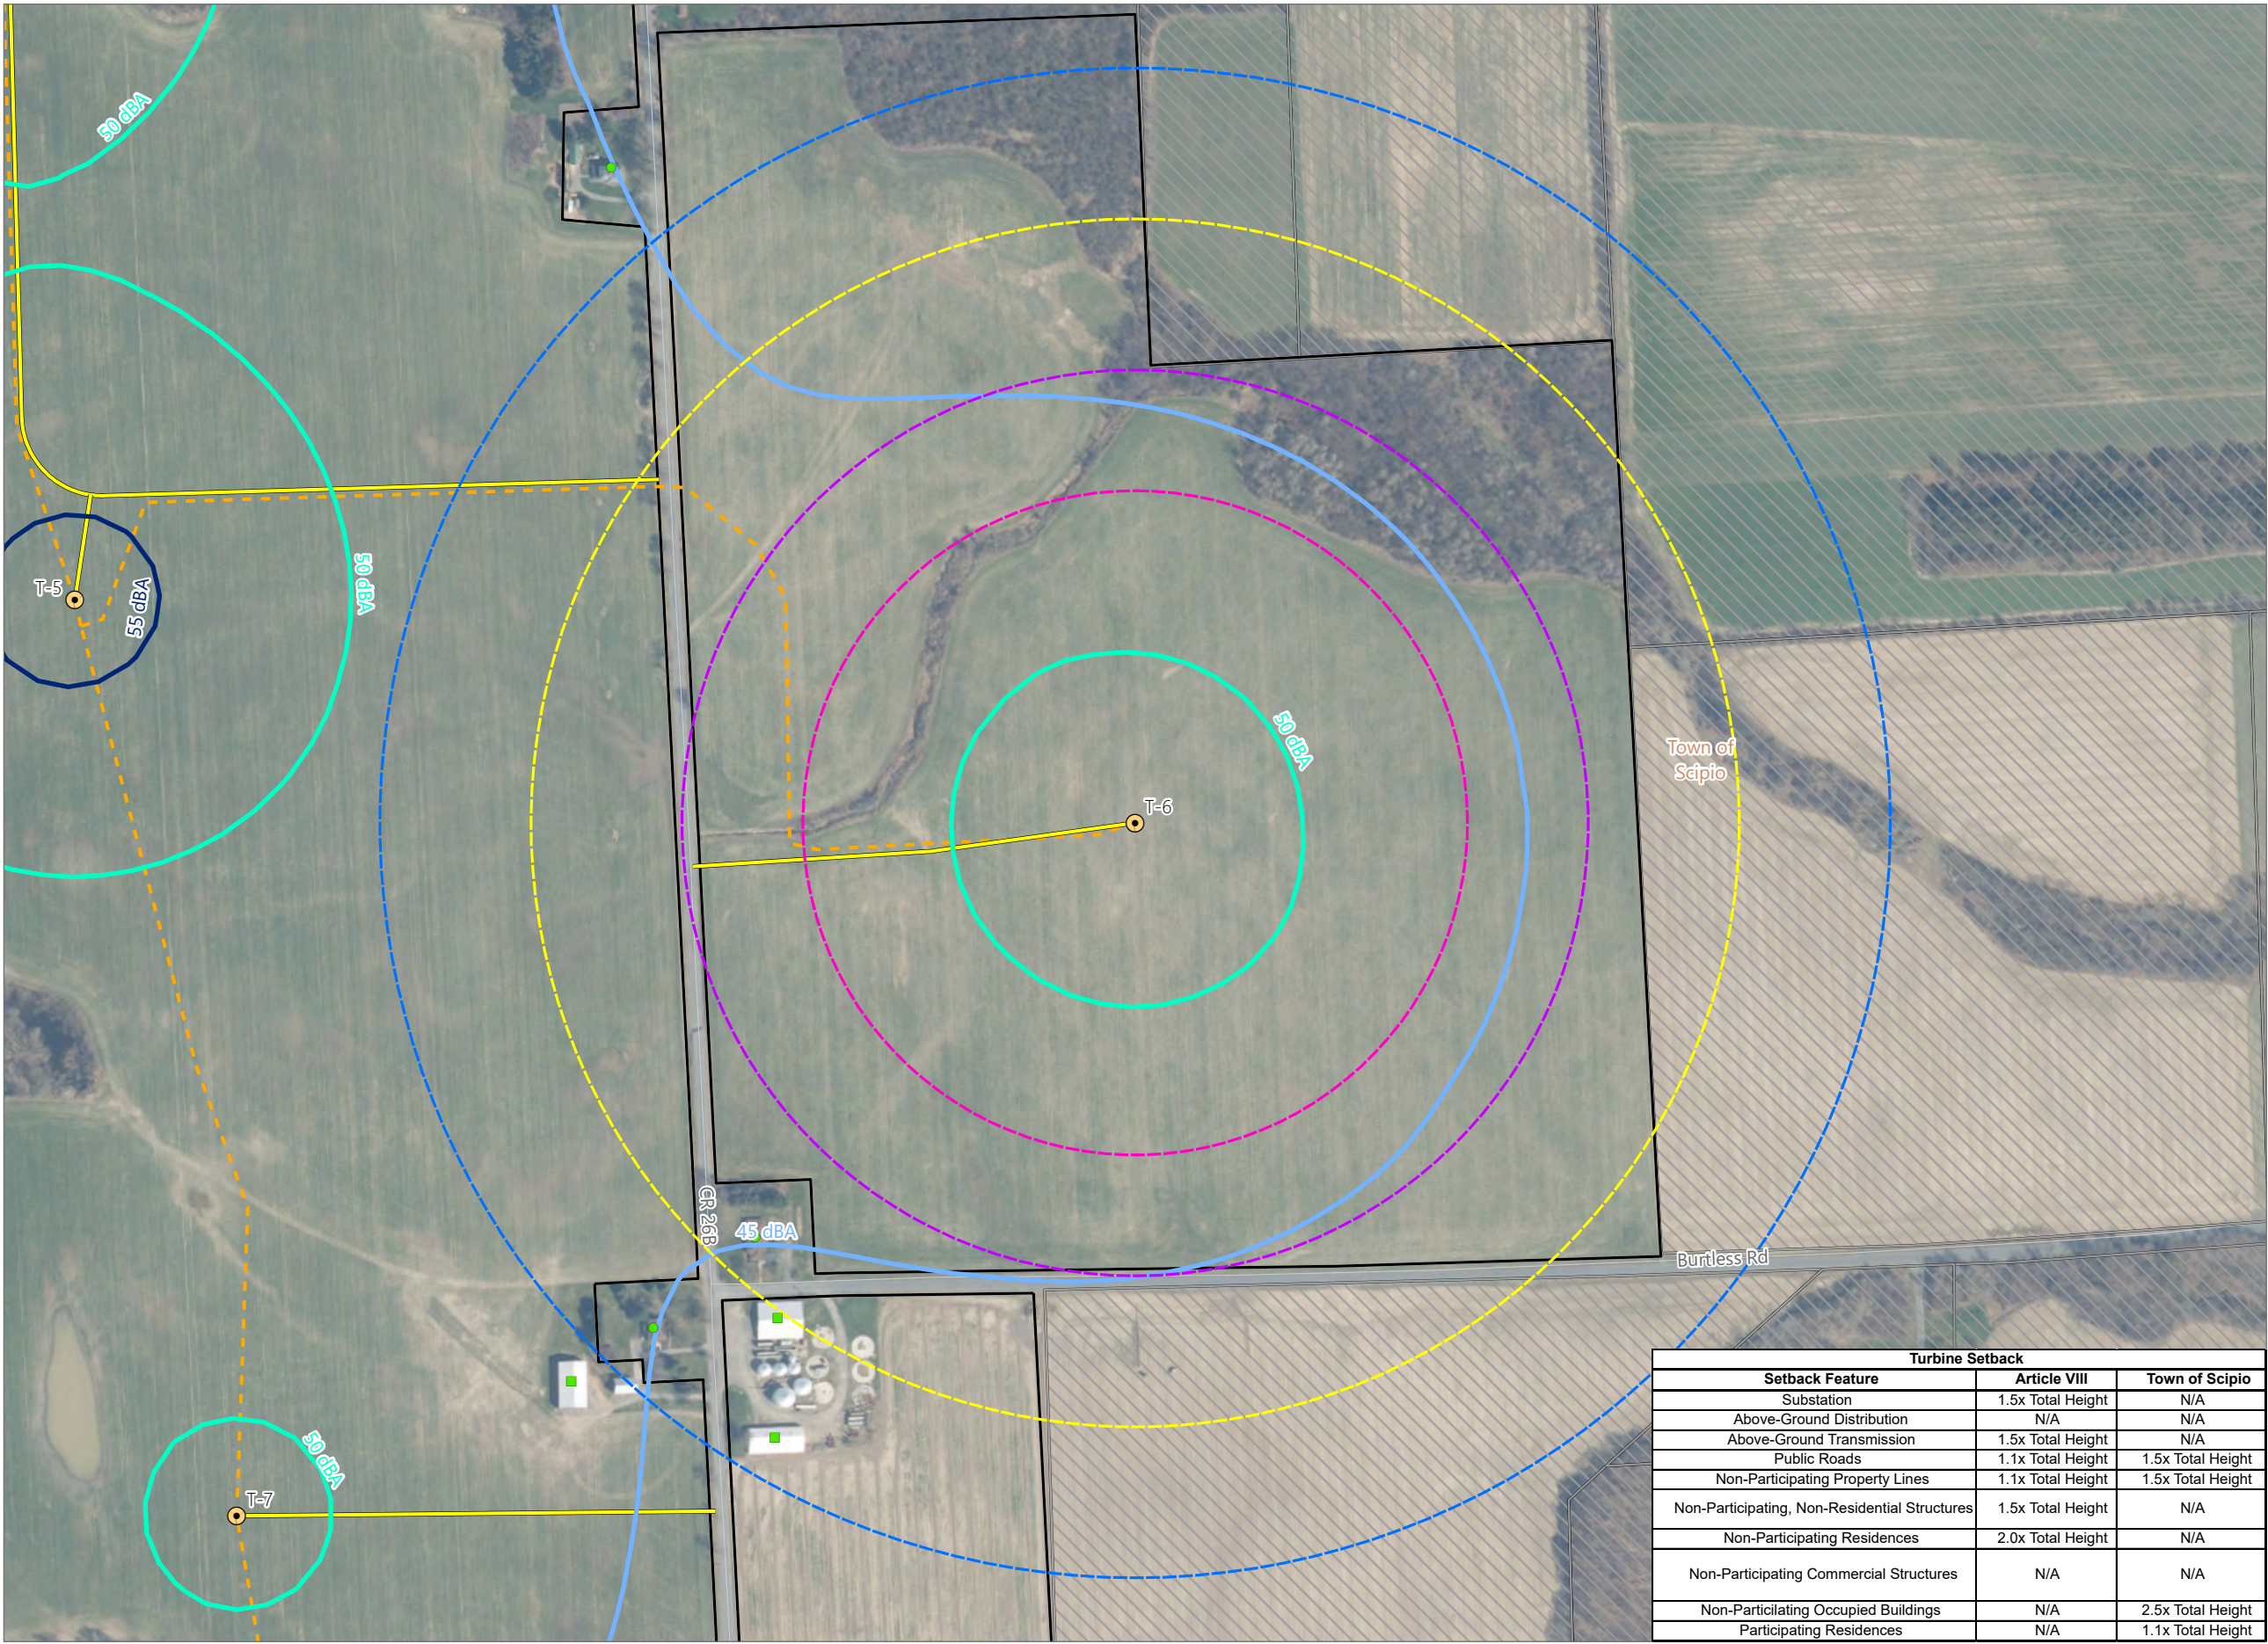

Turbine Setback		
Setback Feature	Article VIII	Town of Scipio
Substation	1.5x Total Height	N/A
Above-Ground Distribution	N/A	N/A
Above-Ground Transmission	1.5x Total Height	N/A
Public Roads	1.1x Total Height	1.5x Total Height
Non-Participating Property Lines	1.1x Total Height	1.5x Total Height
Non-Participating, Non-Residential Structures	1.5x Total Height	N/A
Non-Participating Residences	2.0x Total Height	N/A
Non-Participating Commercial Structures	N/A	N/A
Non-Participating Occupied Buildings	N/A	2.5x Total Height
Participating Residences	N/A	1.1x Total Height

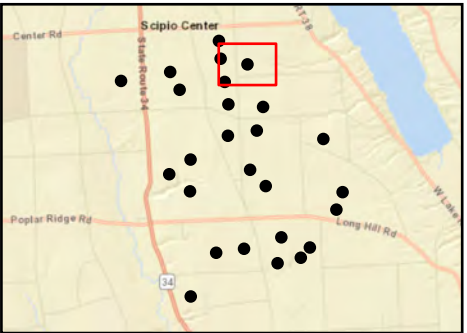

Sheet 6 of 26

0100200400

Feet

Prepared November 4, 2024
Basemap: NYSDOP "2023" orthoimagery map service

EDR



Figure 24-1. Setbacks

Agricola Wind Project


Towns of Venice and Scipio,
Cayuga County, New York

Article VIII Permit Application
Matter No. 23-00064

- Receptor
- Residential Structure
- Commercial Structure
- Sound Contour
- 45 dBA
- 50 dBA
- Setback
- 1.1x Tip Height
- 1.5x Tip Height
- 2.0x Tip Height
- 2.5x Tip Height
- Participating Parcel - REDACTED
- Potentially Participating Parcel - REDACTED
- Non-Participating Parcel
- Facility Component
- Wind Turbine
- Access Road
- Underground Collection Line
- Facility Site

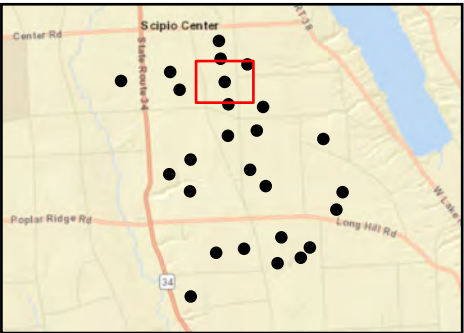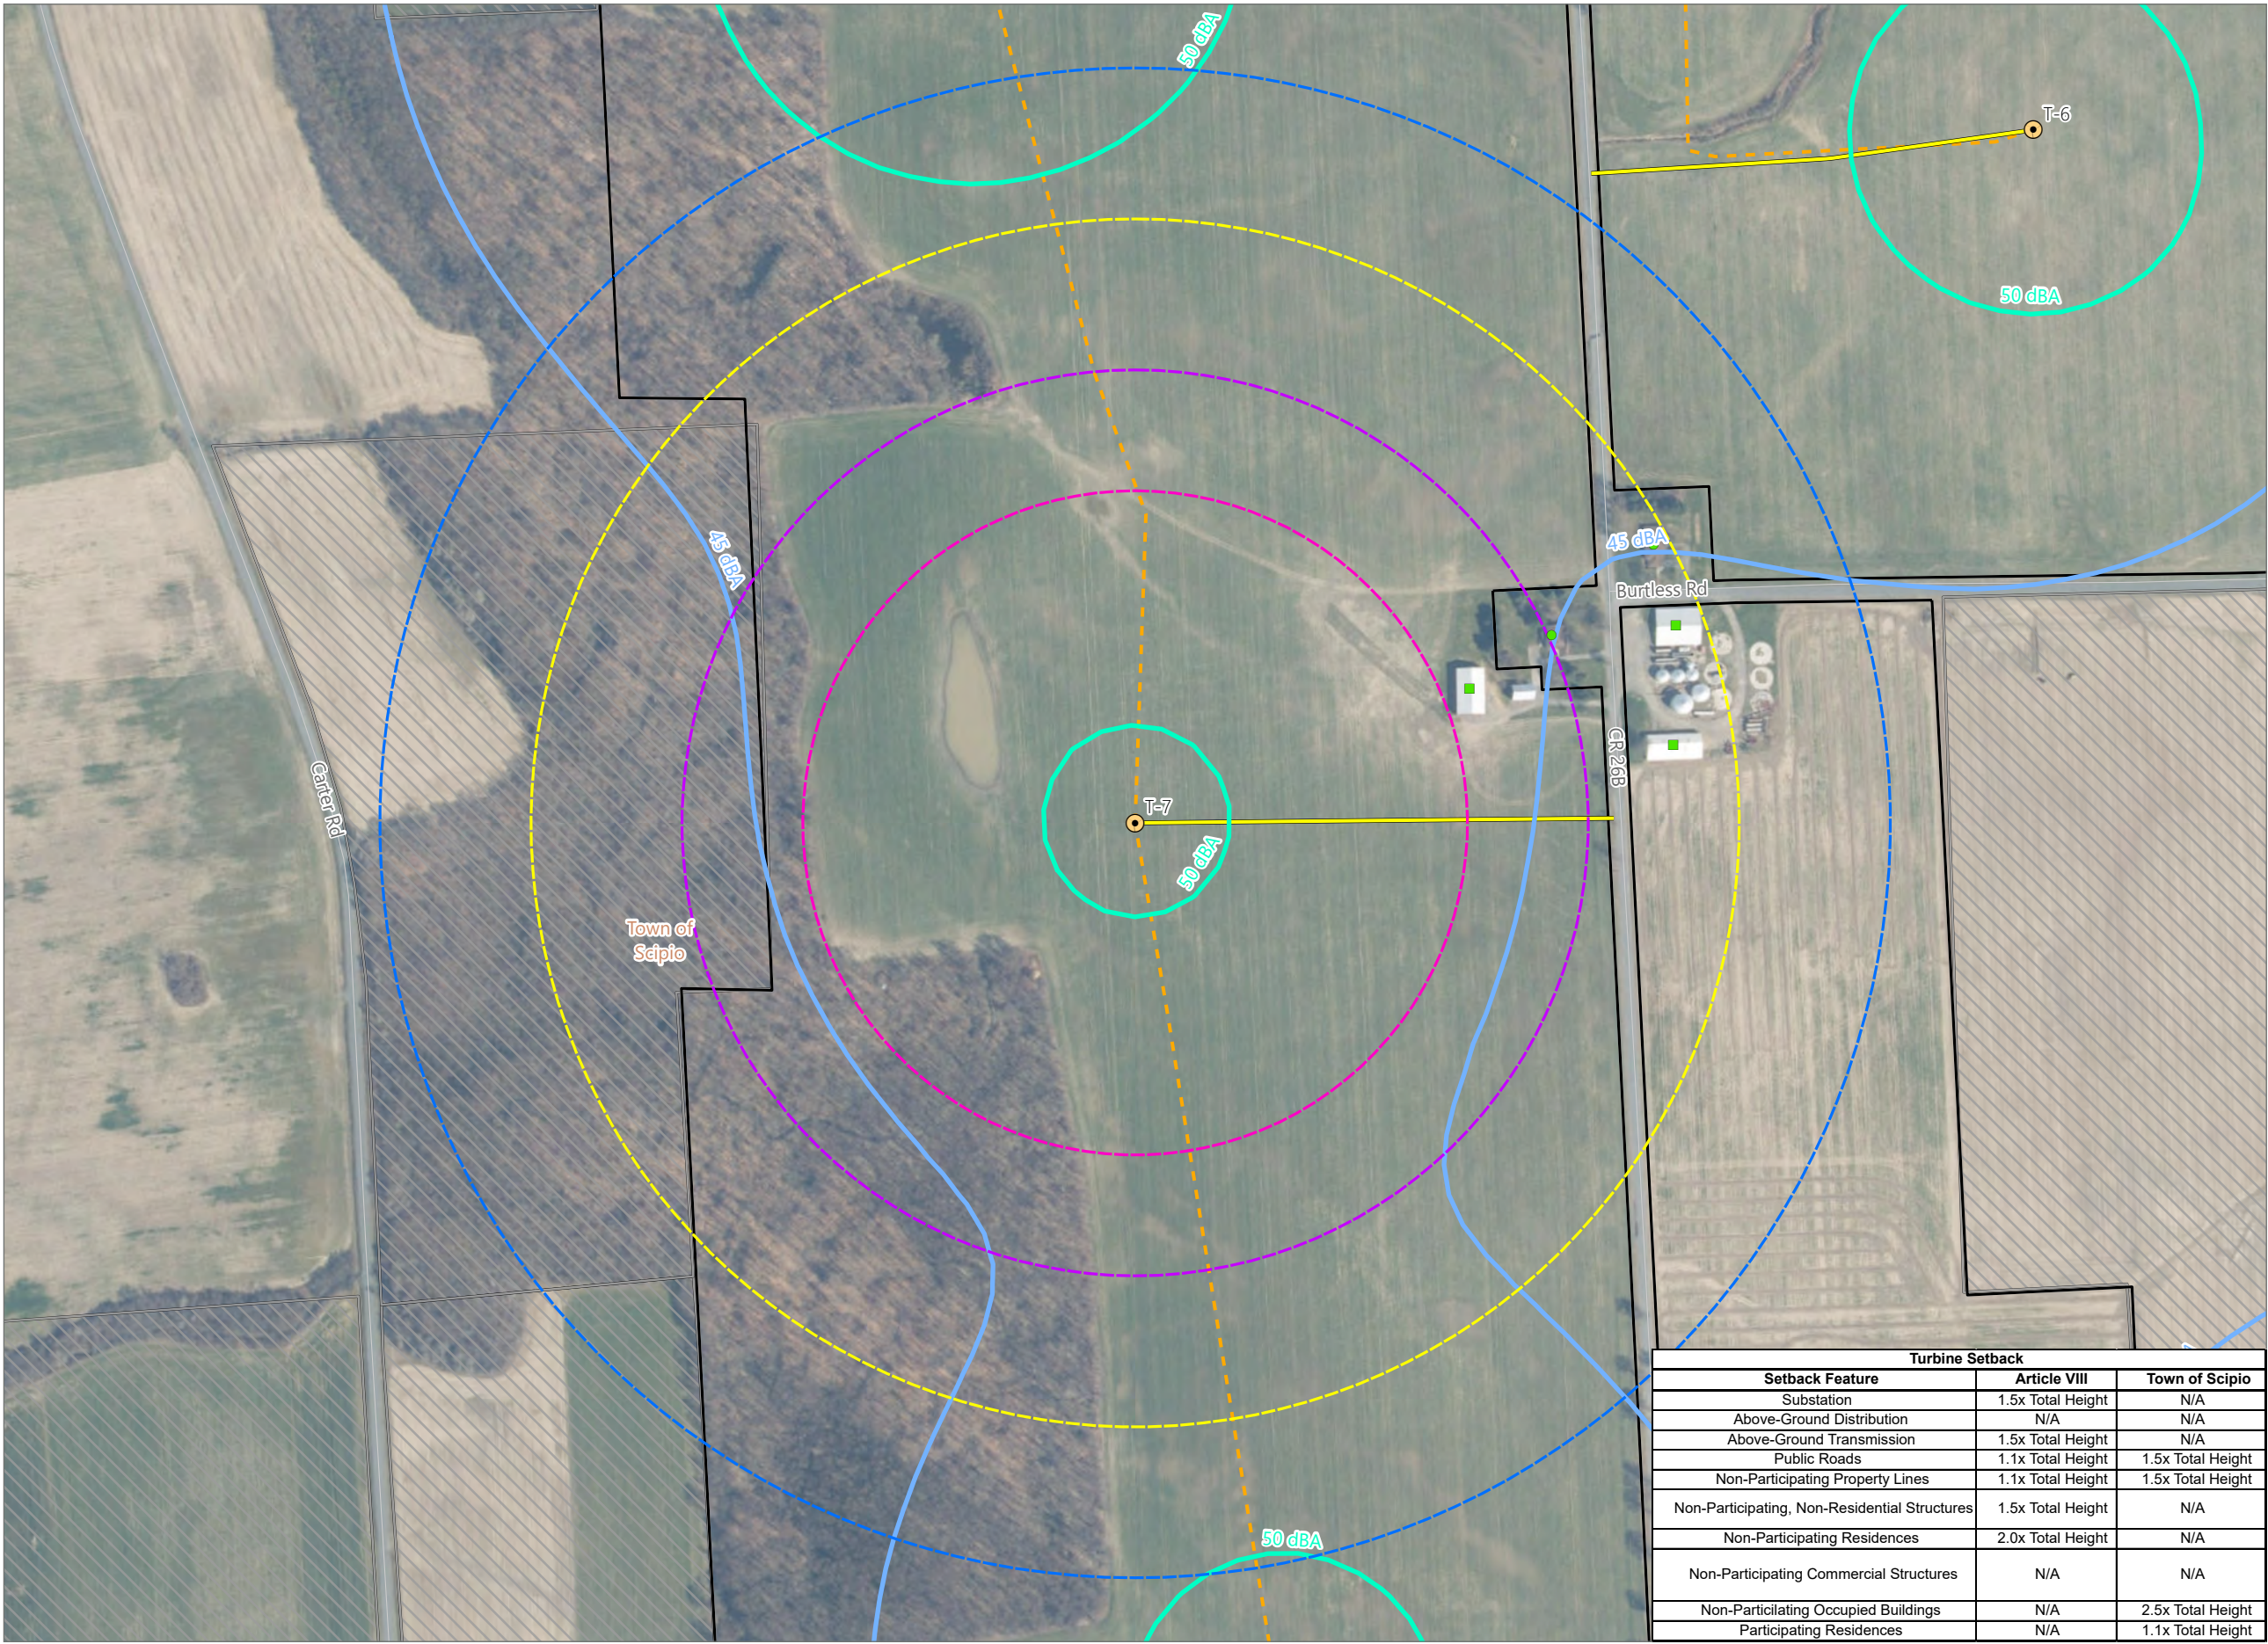

Sheet 7 of 26

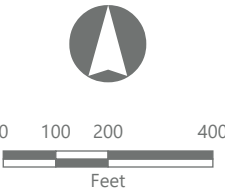

Prepared November 4, 2024
Basemap: NYSDOP "2023" orthoimagery map service

Turbine Setback		
Setback Feature	Article VIII	Town of Scipio
Substation	1.5x Total Height	N/A
Above-Ground Distribution	N/A	N/A
Above-Ground Transmission	1.5x Total Height	N/A
Public Roads	1.1x Total Height	1.5x Total Height
Non-Participating Property Lines	1.1x Total Height	1.5x Total Height
Non-Participating, Non-Residential Structures	1.5x Total Height	N/A
Non-Participating Residences	2.0x Total Height	N/A
Non-Participating Commercial Structures	N/A	N/A
Non-Participating Occupied Buildings	N/A	2.5x Total Height
Participating Residences	N/A	1.1x Total Height



Figure 24-1. Setbacks

Agricola Wind Project

Towns of Venice and Scipio,
Cayuga County, New York

Article VIII Permit Application
Matter No. 23-00064

- Receptor
- Residential Structure
- Commercial Structure
- Other Structure
- Sound Contour
- 45 dBA
- 50 dBA
- Setback
- 1.1x Tip Height
- 1.5x Tip Height
- 2.0x Tip Height
- 2.5x Tip Height
- Participating Parcel - REDACTED
- Potentially Participating Parcel - REDACTED
- Non-Participating Parcel
- Facility Component
- Wind Turbine
- Access Road
- Underground Collection Line
- Facility Site

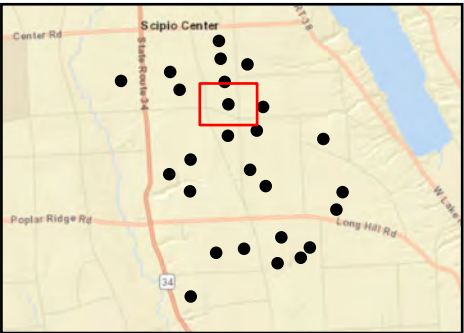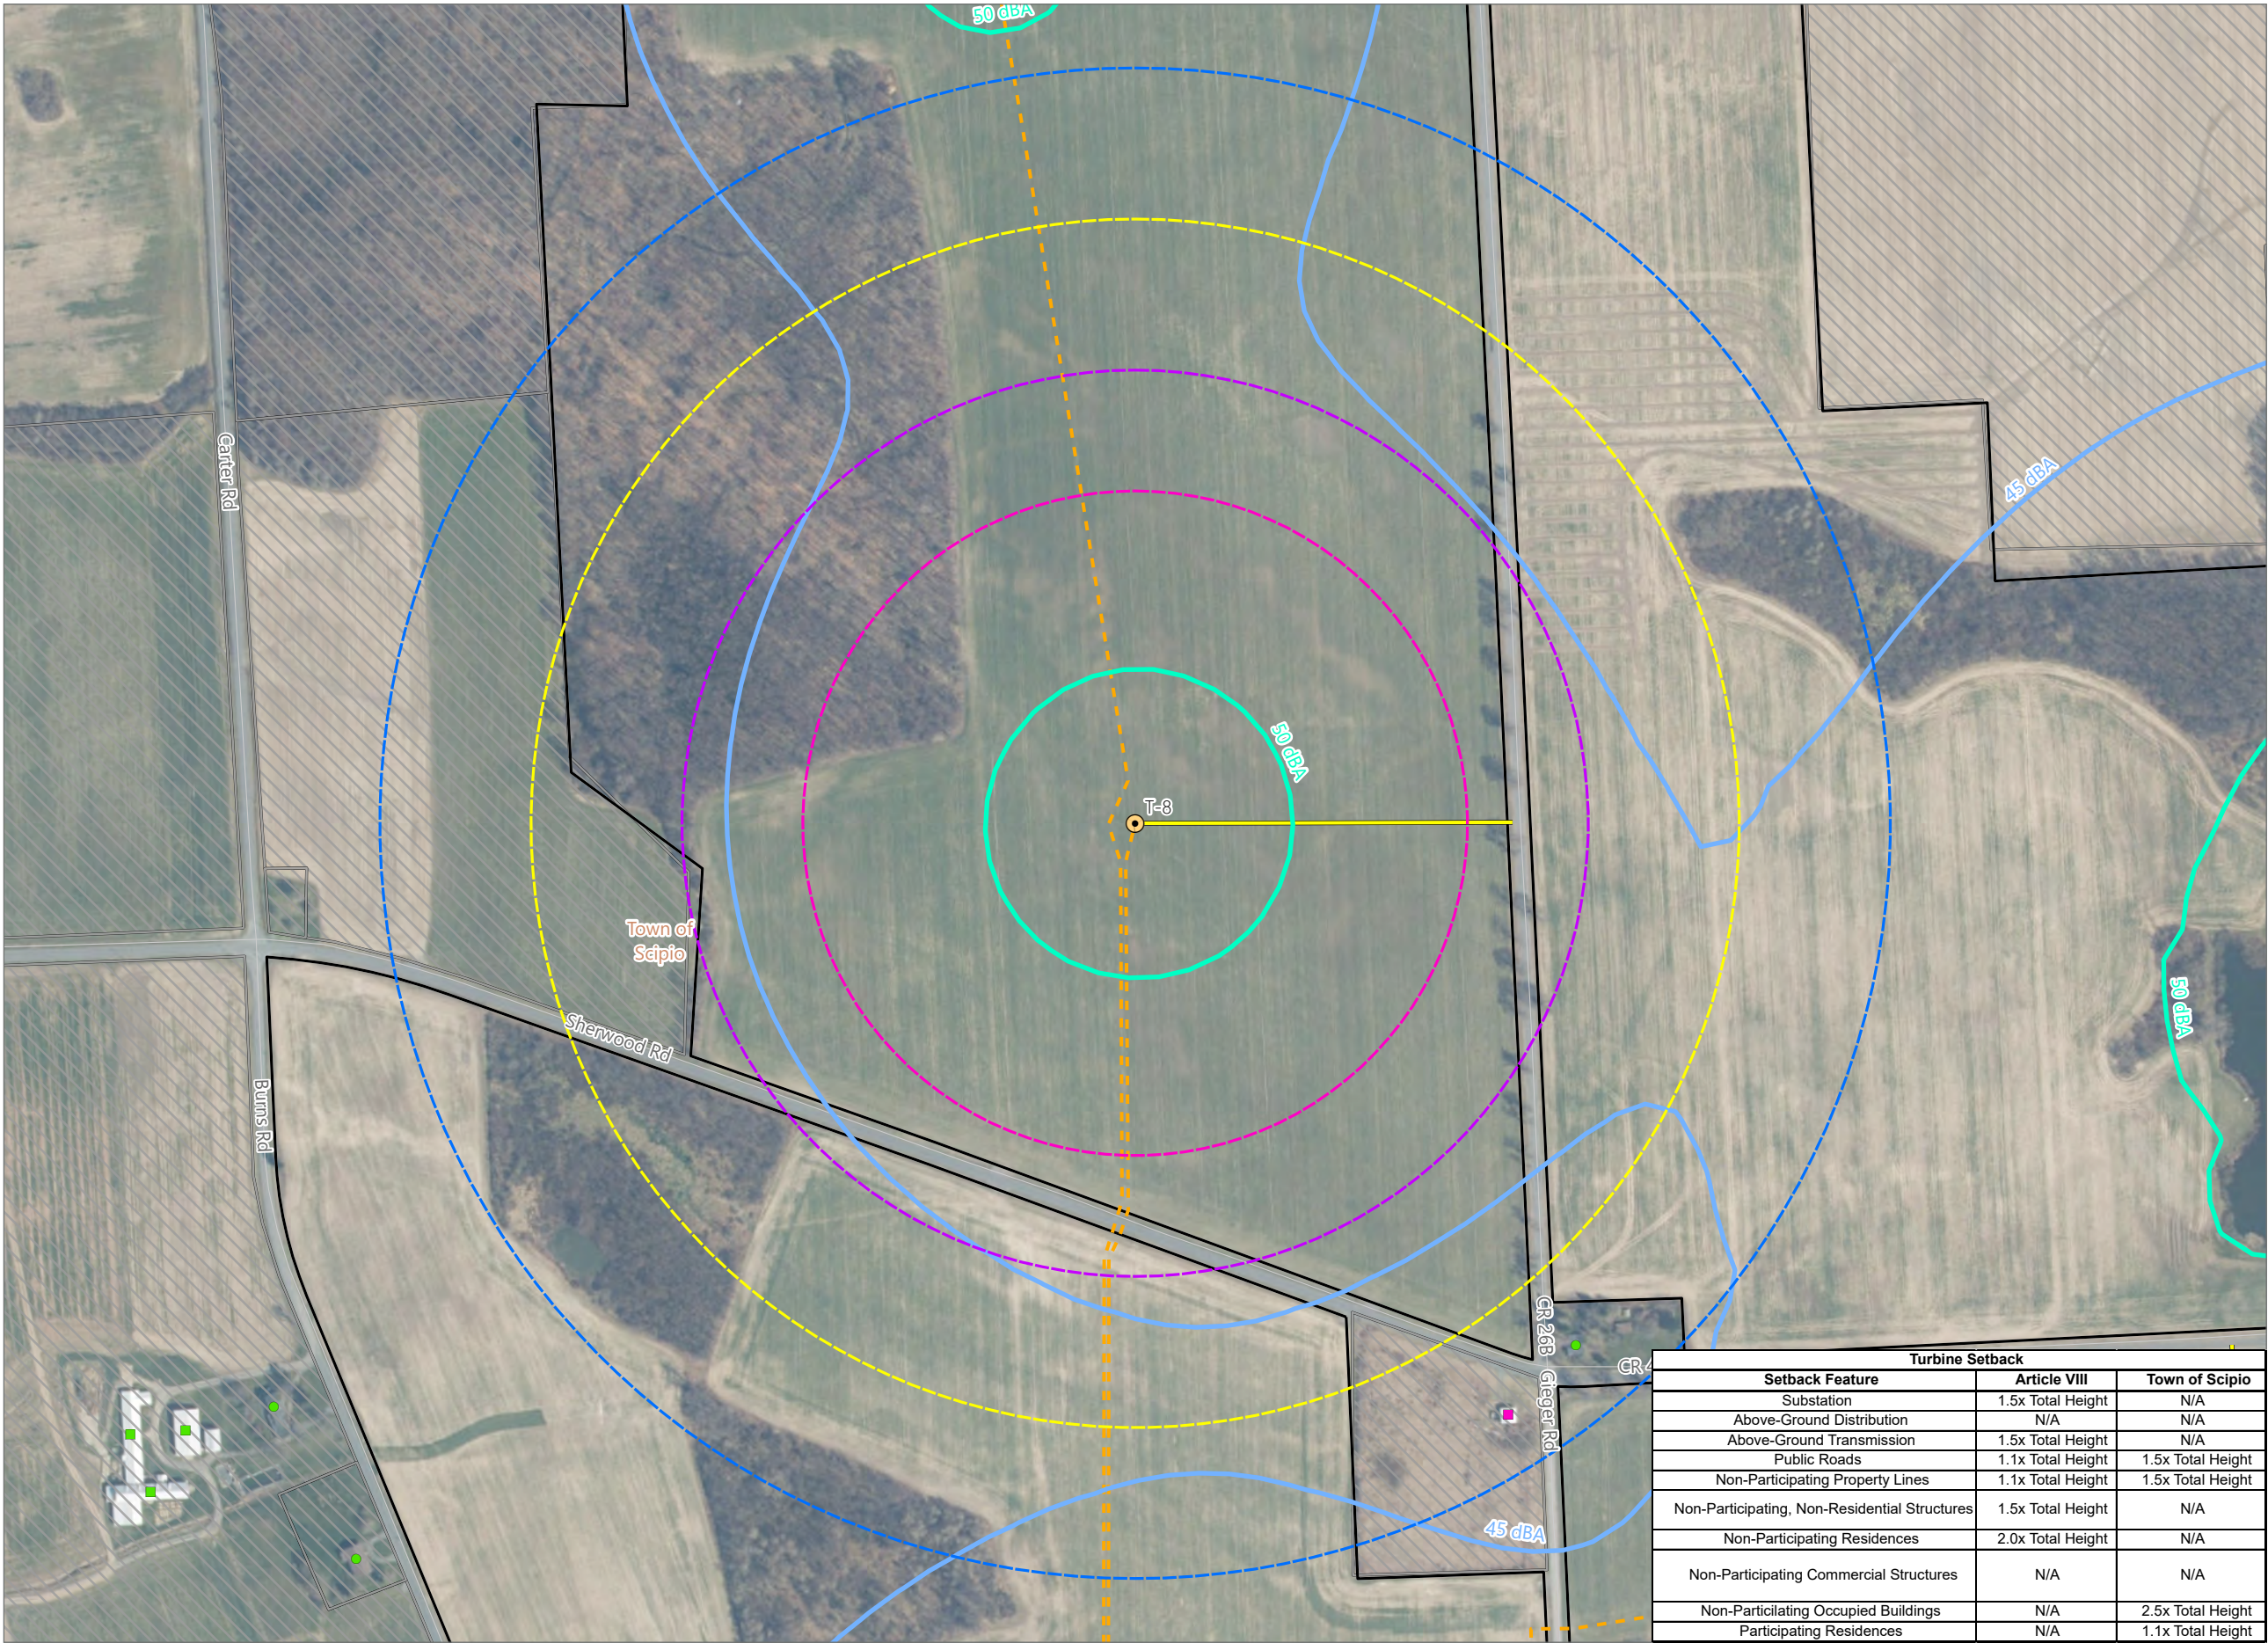

Turbine Setback		
Setback Feature	Article VIII	Town of Scipio
Substation	1.5x Total Height	N/A
Above-Ground Distribution	N/A	N/A
Above-Ground Transmission	1.5x Total Height	N/A
Public Roads	1.1x Total Height	1.5x Total Height
Non-Participating Property Lines	1.1x Total Height	1.5x Total Height
Non-Participating, Non-Residential Structures	1.5x Total Height	N/A
Non-Participating Residences	2.0x Total Height	N/A
Non-Participating Commercial Structures	N/A	N/A
Non-Participating Occupied Buildings	N/A	2.5x Total Height
Participating Residences	N/A	1.1x Total Height

Sheet 8 of 26

0100200400

Feet

Prepared November 4, 2024
Basemap: NYSDOP "2023" orthoimagery map service

EDR



Figure 24-1. Setbacks

Agricola Wind Project

Towns of Venice and Scipio,
Cayuga County, New York

Article VIII Permit Application
Matter No. 23-00064

- Receptor
- Residential Structure
- Commercial Structure
- Other Structure
- Sound Contour
- 45 dBA
- 50 dBA
- 55 dBA
- Setback
- 1.1x Tip Height
- 1.5x Tip Height
- 2.0x Tip Height
- 2.5x Tip Height
- Participating Parcel - REDACTED
- Potentially Participating Parcel - REDACTED
- Non-Participating Parcel
- Facility Component
- Wind Turbine
- Access Road
- Underground Collection Line
- Collection Substation
- POI Substation
- O&M Facility
- Facility Site

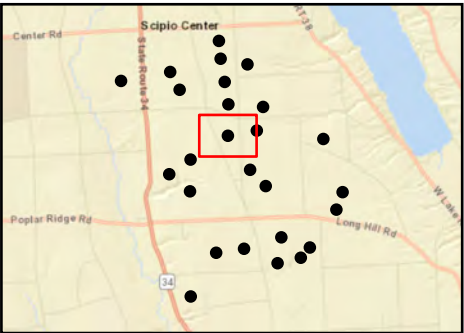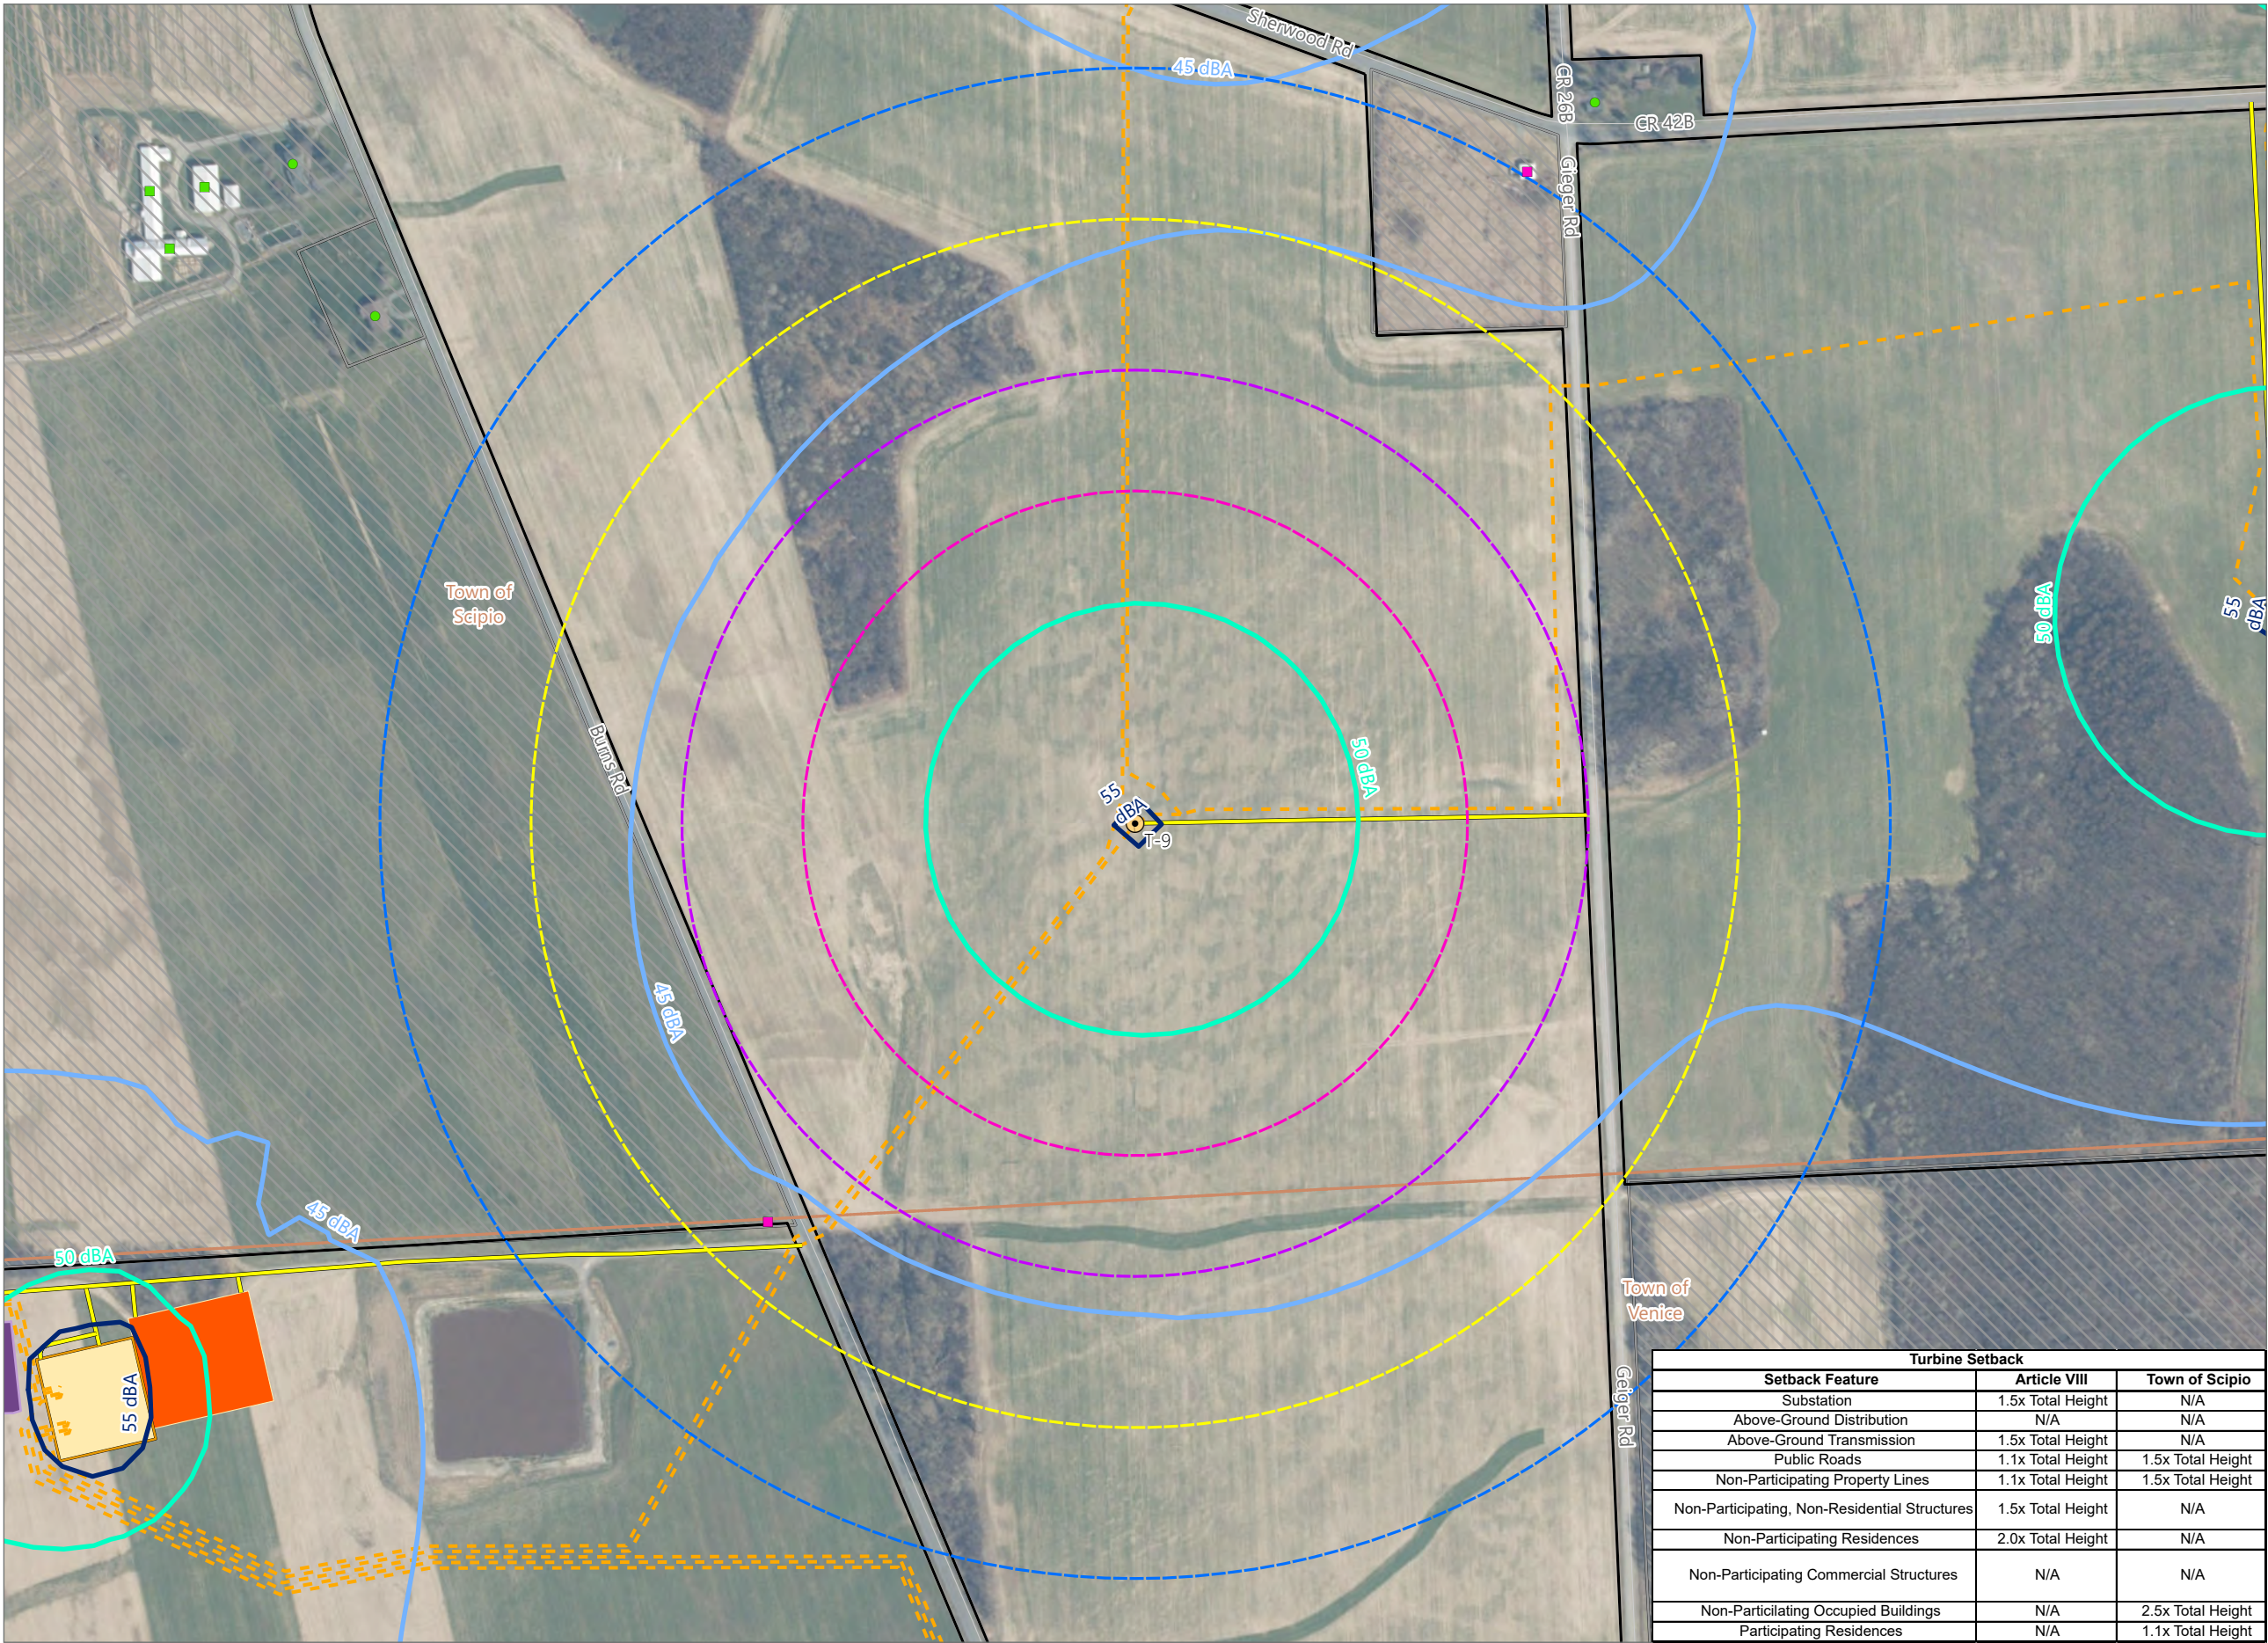

Turbine Setback		
Setback Feature	Article VIII	Town of Scipio
Substation	1.5x Total Height	N/A
Above-Ground Distribution	N/A	N/A
Above-Ground Transmission	1.5x Total Height	N/A
Public Roads	1.1x Total Height	1.5x Total Height
Non-Participating Property Lines	1.1x Total Height	1.5x Total Height
Non-Participating, Non-Residential Structures	1.5x Total Height	N/A
Non-Participating Residences	2.0x Total Height	N/A
Non-Participating Commercial Structures	N/A	N/A
Non-Participating Occupied Buildings	N/A	2.5x Total Height
Participating Residences	N/A	1.1x Total Height



Figure 24-1. Setbacks

Agricola Wind Project


Towns of Venice and Scipio,
Cayuga County, New York

Article VIII Permit Application
Matter No. 23-00064

- Receptor
- Residential Structure
- Commercial Structure
- Other Structure
- Sound Contour
- 45 dBA
- 50 dBA
- 55 dBA
- Setback
- 1.1x Tip Height
- 1.5x Tip Height
- 2.0x Tip Height
- 2.5x Tip Height
- Participating Parcel - REDACTED
- Potentially Participating Parcel - REDACTED
- Non-Participating Parcel
- Facility Component
- Wind Turbine
- Access Road
- Underground Collection Line
- Facility Site

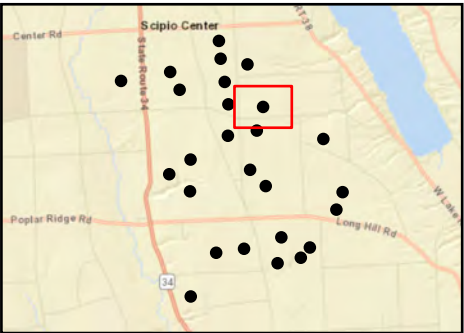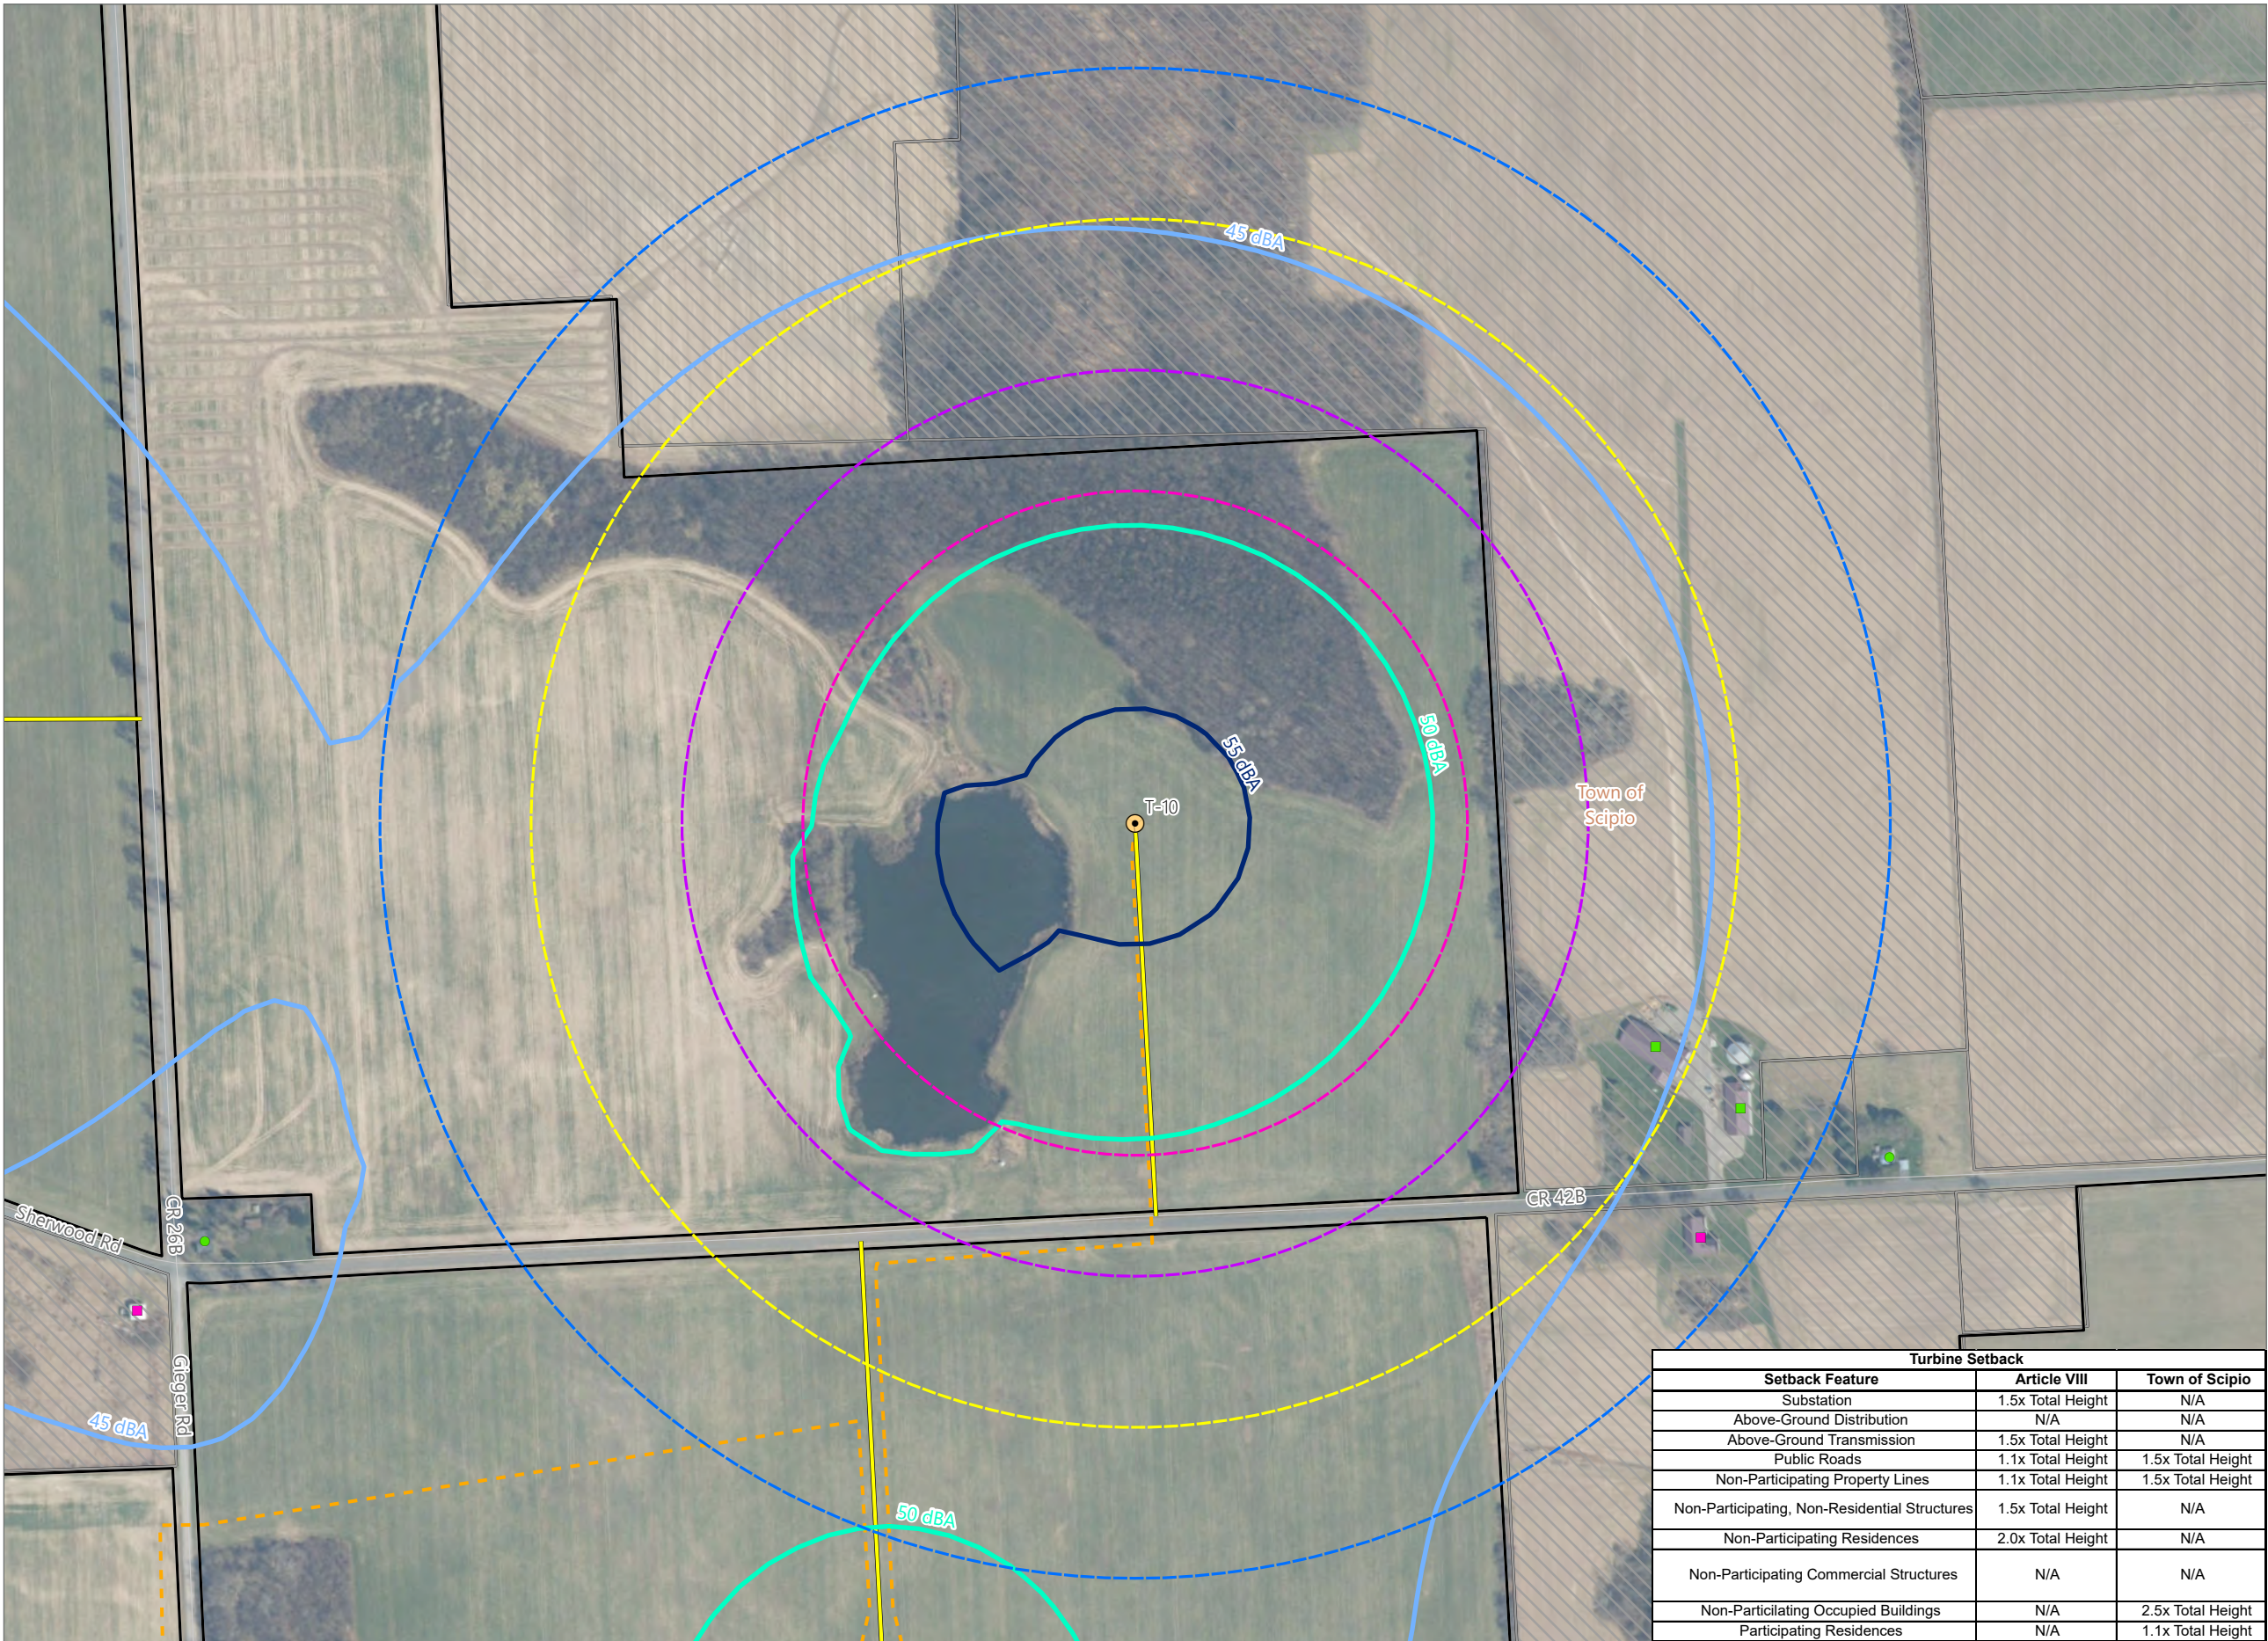

Sheet 10 of 26

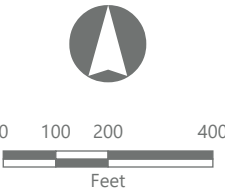

Prepared November 4, 2024
Basemap: NYS DOP "2023" orthoimagery map service

Turbine Setback		
Setback Feature	Article VIII	Town of Scipio
Substation	1.5x Total Height	N/A
Above-Ground Distribution	N/A	N/A
Above-Ground Transmission	1.5x Total Height	N/A
Public Roads	1.1x Total Height	1.5x Total Height
Non-Participating Property Lines	1.1x Total Height	1.5x Total Height
Non-Participating, Non-Residential Structures	1.5x Total Height	N/A
Non-Participating Residences	2.0x Total Height	N/A
Non-Participating Commercial Structures	N/A	N/A
Non-Participating Occupied Buildings	N/A	2.5x Total Height
Participating Residences	N/A	1.1x Total Height


Figure 24-1. Setbacks

Agricola Wind Project


Towns of Venice and Scipio,
Cayuga County, New York

Article VIII Permit Application
Matter No. 23-00064

- Receptor
- Residential Structure
- Commercial Structure
- Other Structure
- Sound Contour
- 45 dBA
- 50 dBA
- 55 dBA
- Setback
- 1.1x Tip Height
- 1.5x Tip Height
- 2.0x Tip Height
- 2.5x Tip Height
- Participating Parcel - REDACTED
- Potentially Participating Parcel - REDACTED
- Non-Participating Parcel
- Facility Component
- Wind Turbine
- Access Road
- Underground Collection Line
- Facility Site

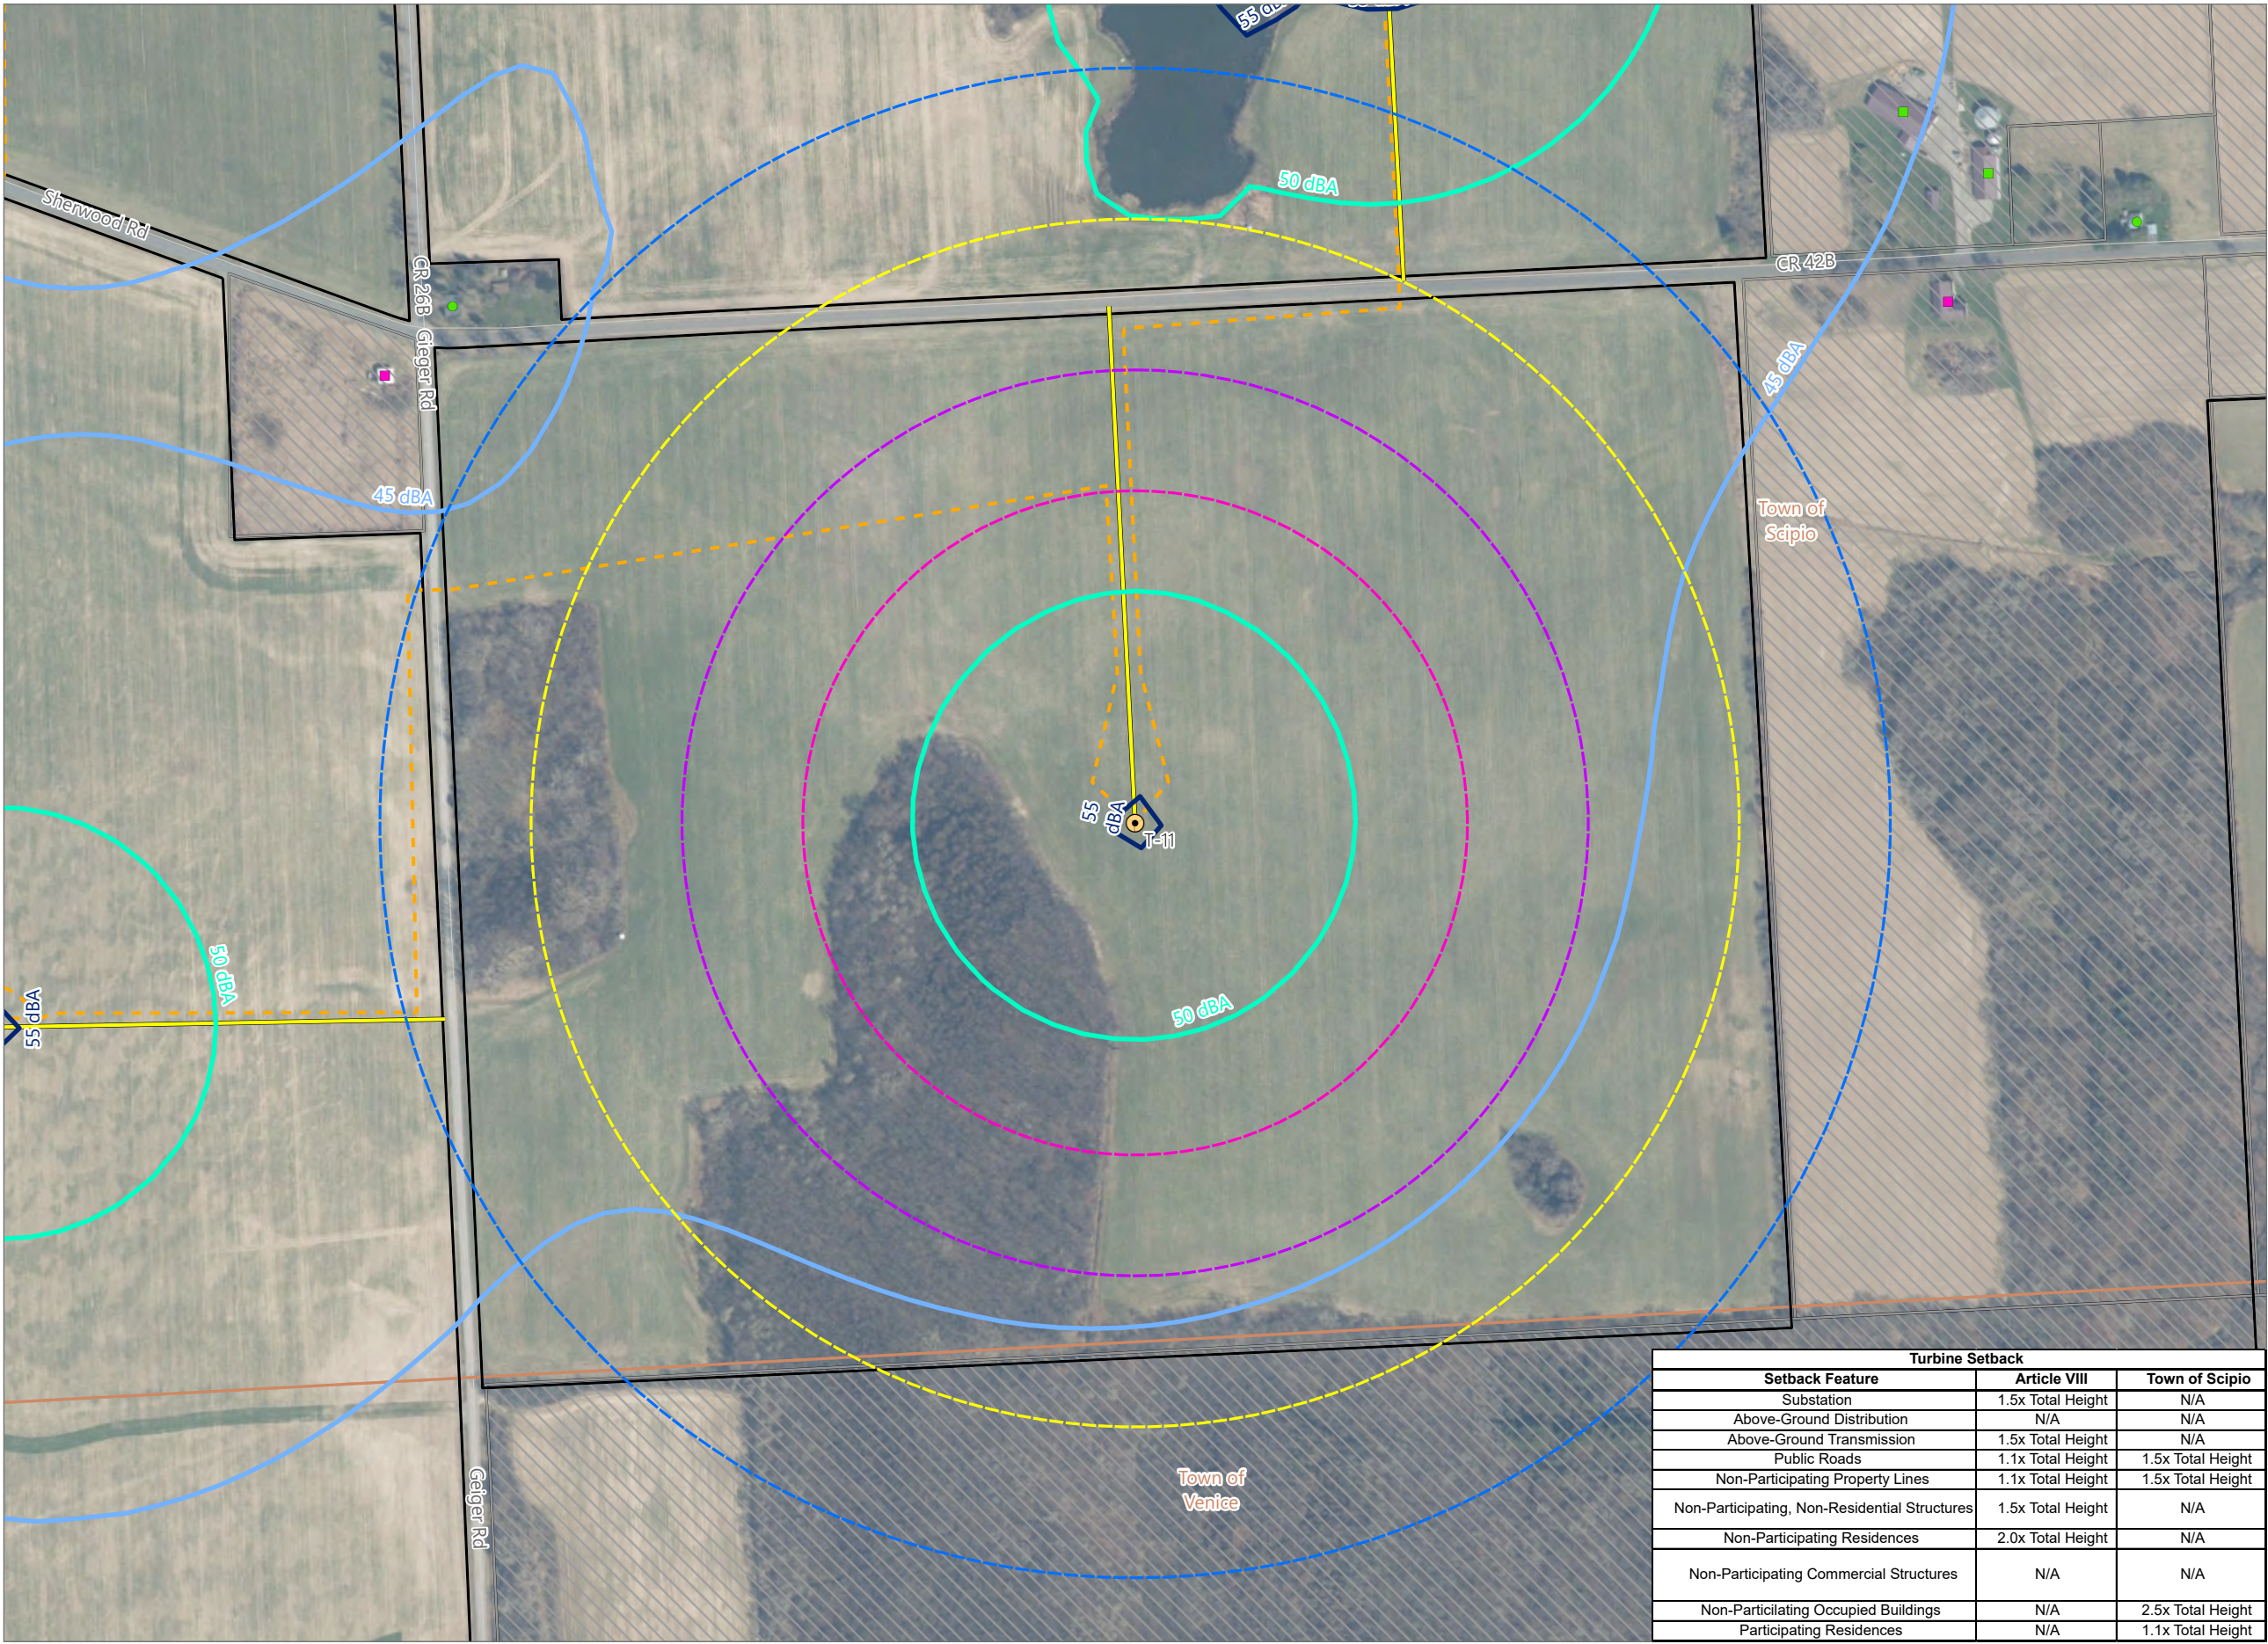

Turbine Setback		
Setback Feature	Article VIII	Town of Scipio
Substation	1.5x Total Height	N/A
Above-Ground Distribution	N/A	N/A
Above-Ground Transmission	1.5x Total Height	N/A
Public Roads	1.1x Total Height	1.5x Total Height
Non-Participating Property Lines	1.1x Total Height	1.5x Total Height
Non-Participating, Non-Residential Structures	1.5x Total Height	N/A
Non-Participating Residences	2.0x Total Height	N/A
Non-Participating Commercial Structures	N/A	N/A
Non-Participating Occupied Buildings	N/A	2.5x Total Height
Participating Residences	N/A	1.1x Total Height

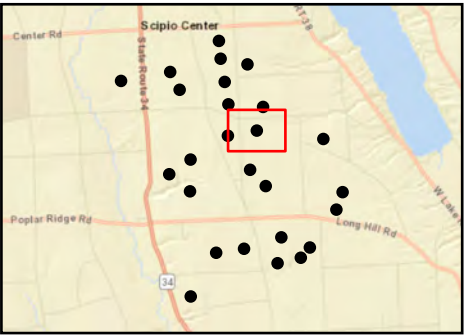

Sheet 11 of 26

0100200400

Feet

Prepared November 4, 2024
Basemap: NYSDOP "2023" orthoimagery map service

EDR



Figure 24-1. Setbacks

Agricola Wind Project


Towns of Venice and Scipio,
Cayuga County, New York

Article VIII Permit Application
Matter No. 23-00064

- Receptor
- Residential Structure
- Other Structure
- Sound Contour
- 45 dBA
- 50 dBA
- 55 dBA
- Setback
- 1.1x Tip Height
- 1.5x Tip Height
- 2.0x Tip Height
- 2.5x Tip Height
- Participating Parcel - REDACTED
- Non-Participating Parcel
- Facility Component
- Wind Turbine
- Access Road
- Underground Collection Line
- Facility Site

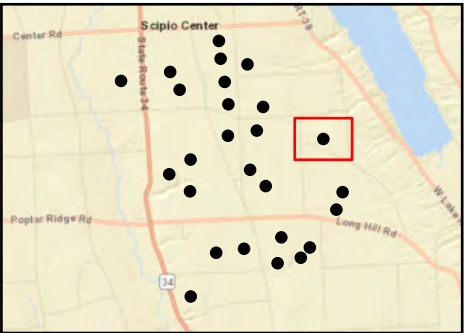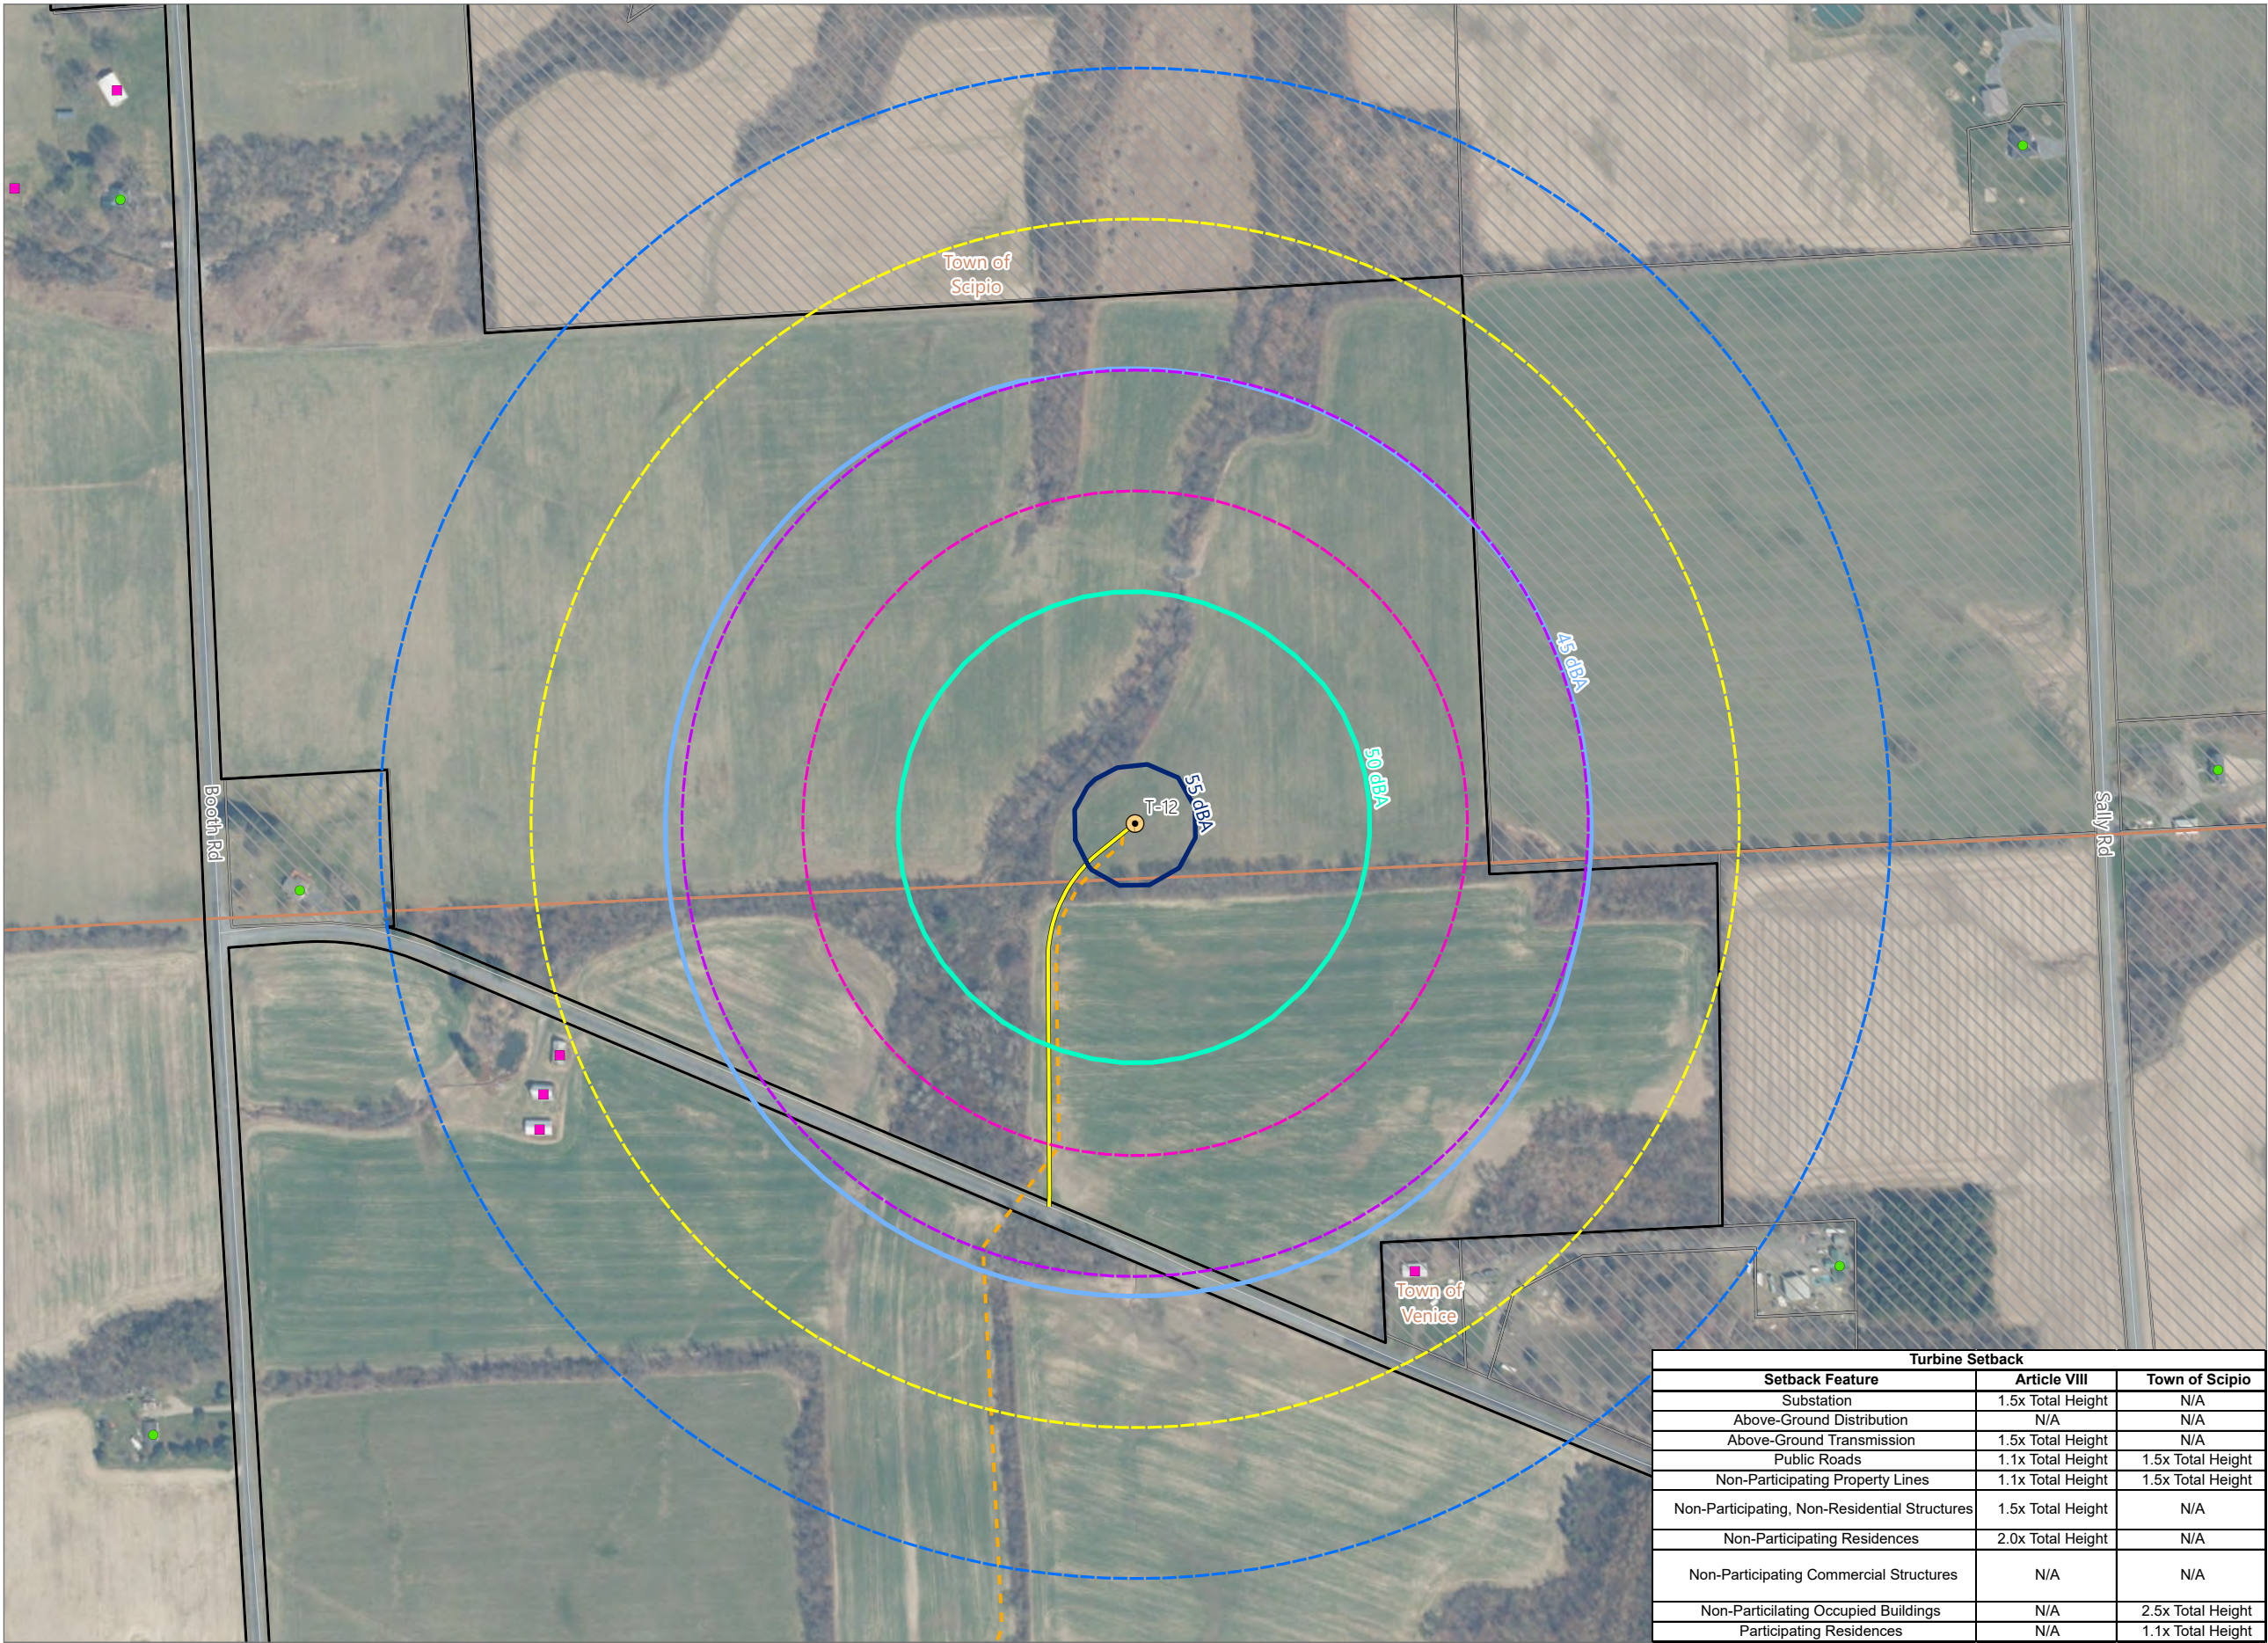

Sheet 12 of 26

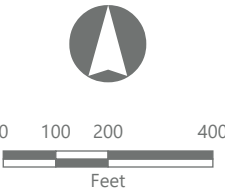

Prepared November 4, 2024
Basemap: NYSDOP "2023" orthoimagery map service

Turbine Setback		
Setback Feature	Article VIII	Town of Scipio
Substation	1.5x Total Height	N/A
Above-Ground Distribution	N/A	N/A
Above-Ground Transmission	1.5x Total Height	N/A
Public Roads	1.1x Total Height	1.5x Total Height
Non-Participating Property Lines	1.1x Total Height	1.5x Total Height
Non-Participating, Non-Residential Structures	1.5x Total Height	N/A
Non-Participating Residences	2.0x Total Height	N/A
Non-Participating Commercial Structures	N/A	N/A
Non-Participating Occupied Buildings	N/A	2.5x Total Height
Participating Residences	N/A	1.1x Total Height



Figure 24-1. Setbacks

Agricola Wind Project

Towns of Venice and Scipio,
Cayuga County, New York

Article VIII Permit Application
Matter No. 23-00064

- Receptor
- Residential Structure
- Other Structure
- Sound Contour
- 45 dBA
- 50 dBA
- 55 dBA
- Setback
- 1.1x Tip Height
- 1.5x Tip Height
- 2.0x Tip Height
- Participating Parcel - REDACTED
- Potentially Participating Parcel - REDACTED
- Non-participating Parcel
- Facility Component
- Wind Turbine
- Access Road
- Overhead Collection Line
- Underground Collection Line
- Collection Substation
- POI Substation
- O&M Facility
- Facility Site

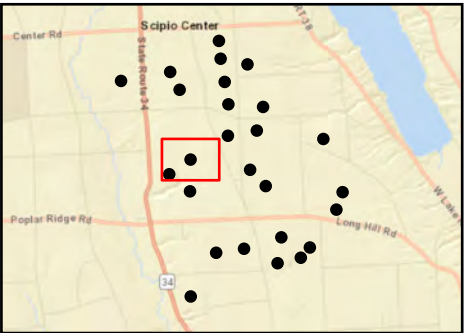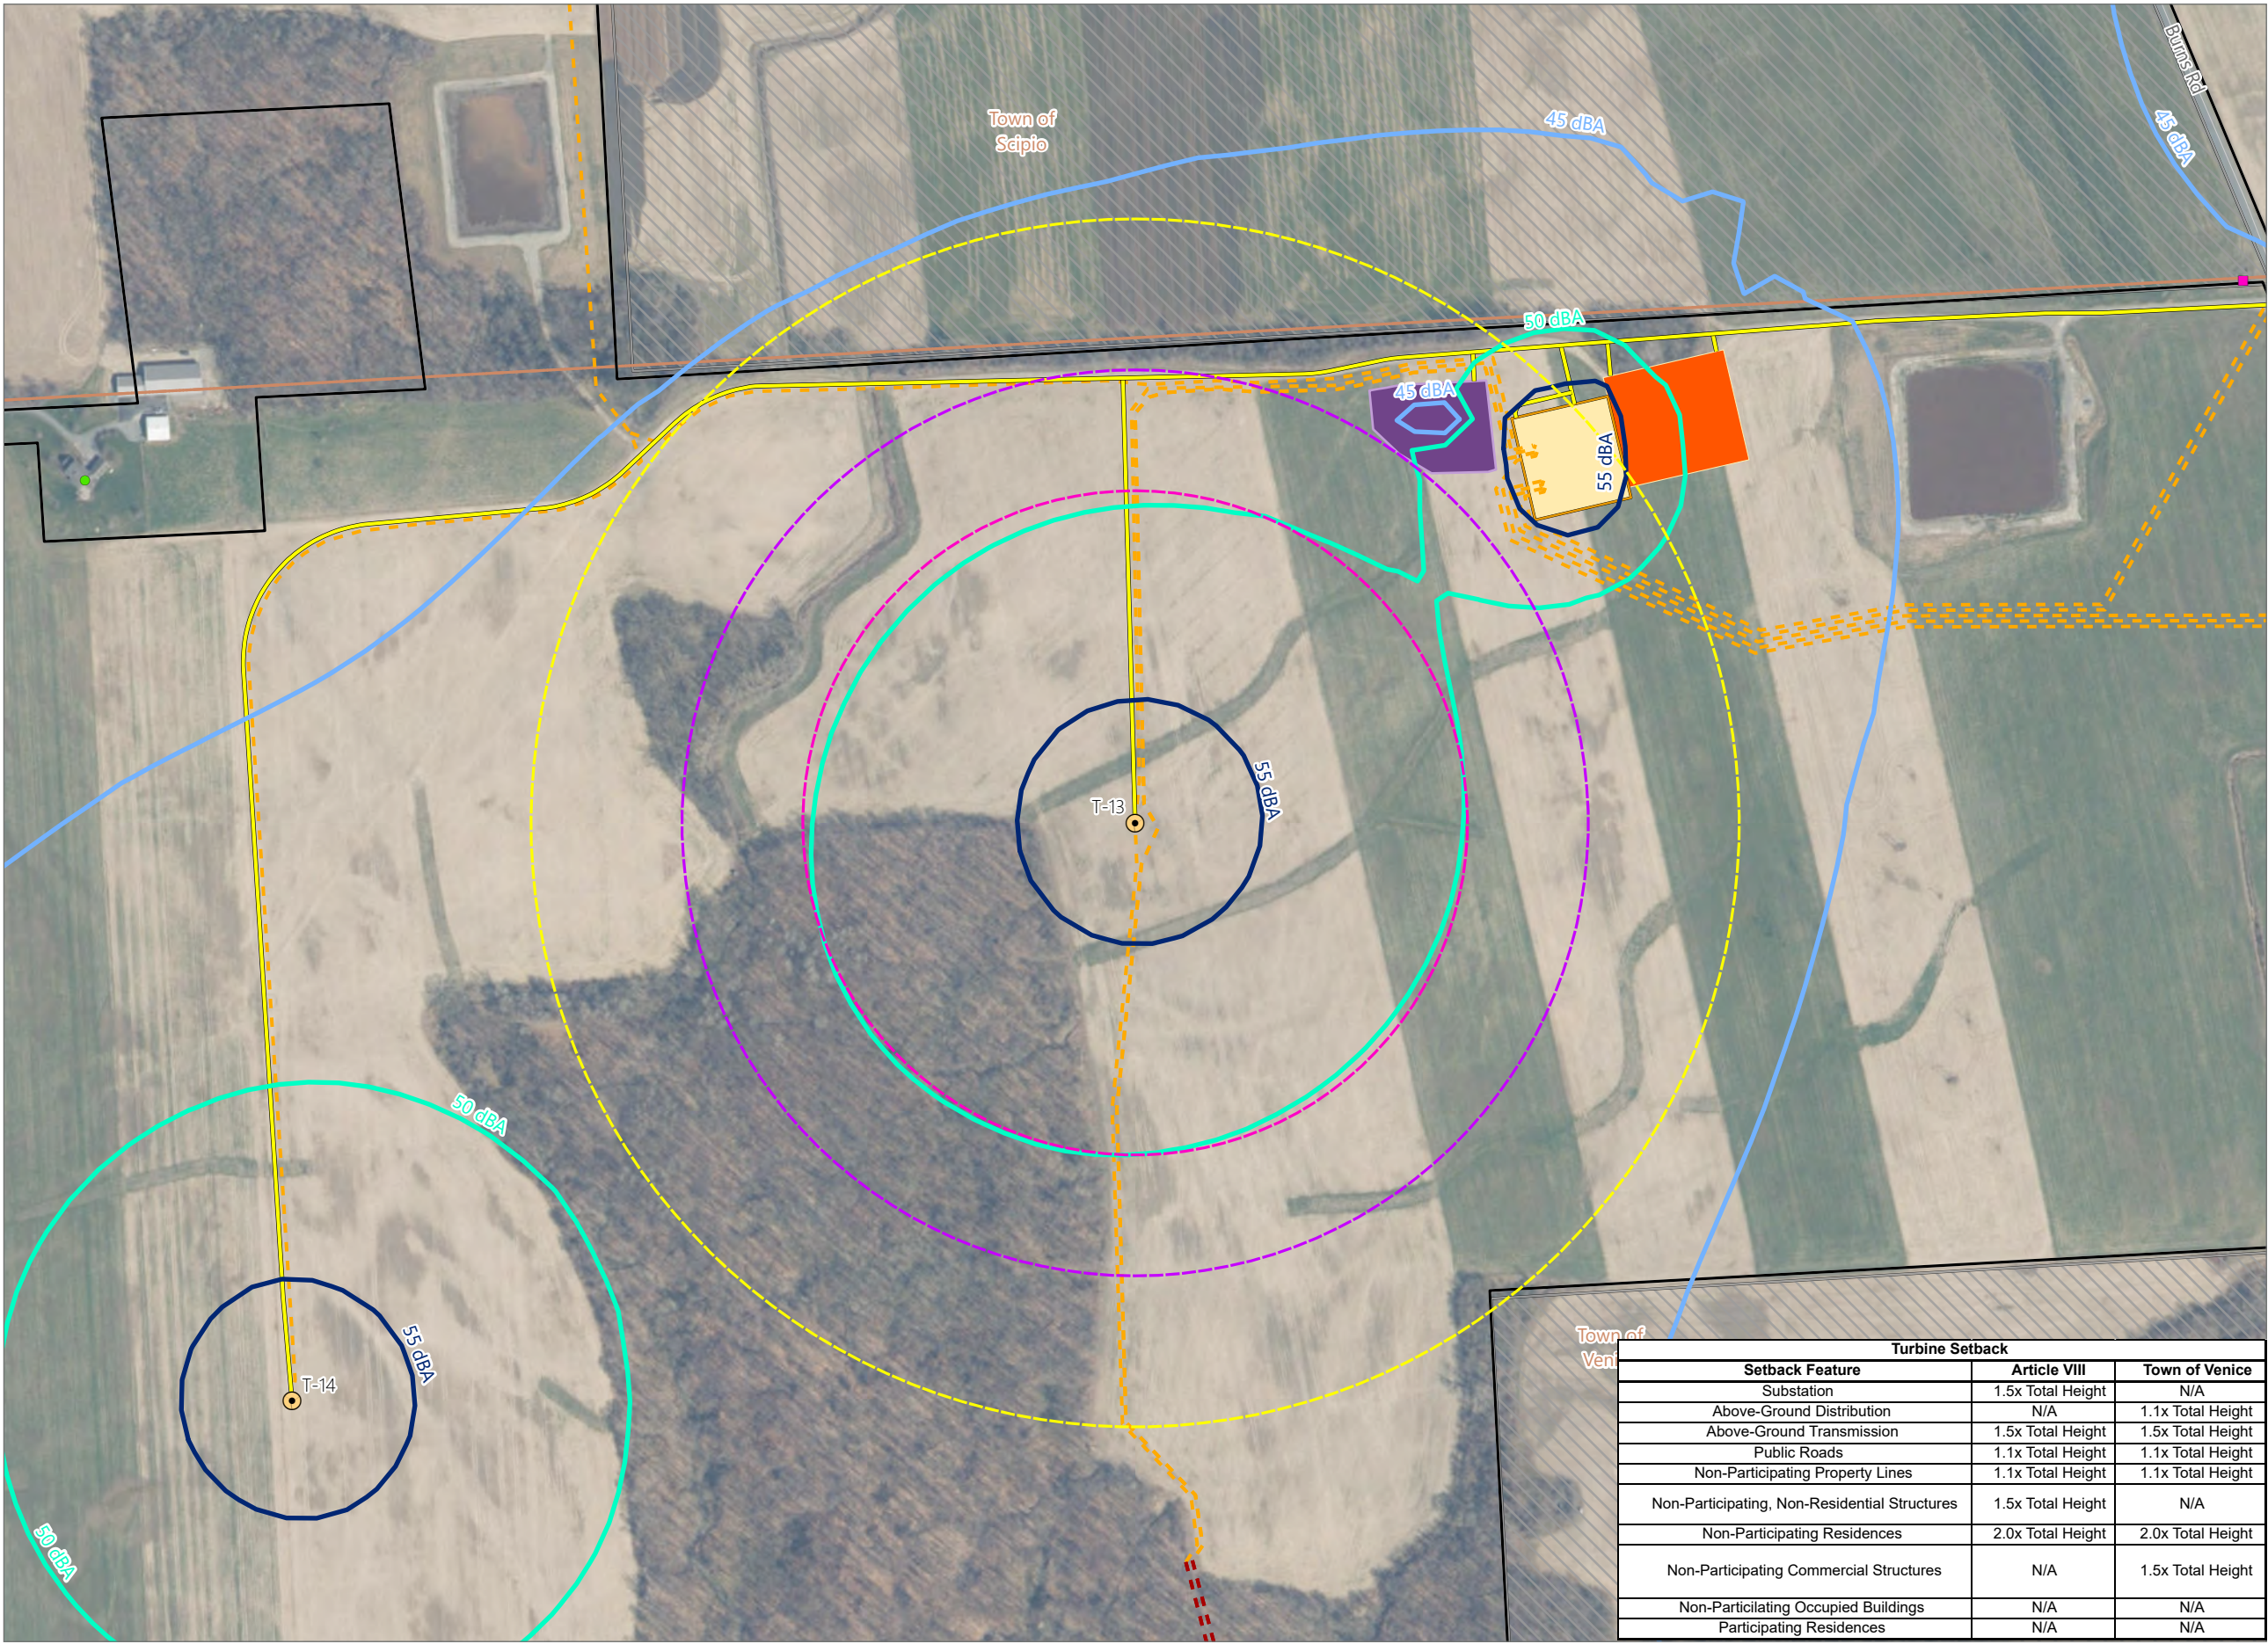

Turbine Setback		
Setback Feature	Article VIII	Town of Venice
Substation	1.5x Total Height	N/A
Above-Ground Distribution	N/A	1.1x Total Height
Above-Ground Transmission	1.5x Total Height	1.5x Total Height
Public Roads	1.1x Total Height	1.1x Total Height
Non-Participating Property Lines	1.1x Total Height	1.1x Total Height
Non-Participating, Non-Residential Structures	1.5x Total Height	N/A
Non-Participating Residences	2.0x Total Height	2.0x Total Height
Non-Participating Commercial Structures	N/A	1.5x Total Height
Non-Participating Occupied Buildings	N/A	N/A
Participating Residences	N/A	N/A


Figure 24-1. Setbacks

Agricola Wind Project


Towns of Venice and Scipio,
Cayuga County, New York

Article VIII Permit Application
Matter No. 23-00064


- Receptor
- Residential Structure
- Sound Contour
- 45 dBA
- 50 dBA
- 55 dBA
- Setback
- 1.1x Tip Height
- 1.5x Tip Height
- 2.0x Tip Height
- Participating Parcel - REDACTED
- Potentially Participating Parcel - REDACTED
- Non-participating Parcel
- Facility Component
- Wind Turbine
- Access Road
- Overhead Collection Line
- Underground Collection Line
- Facility Site

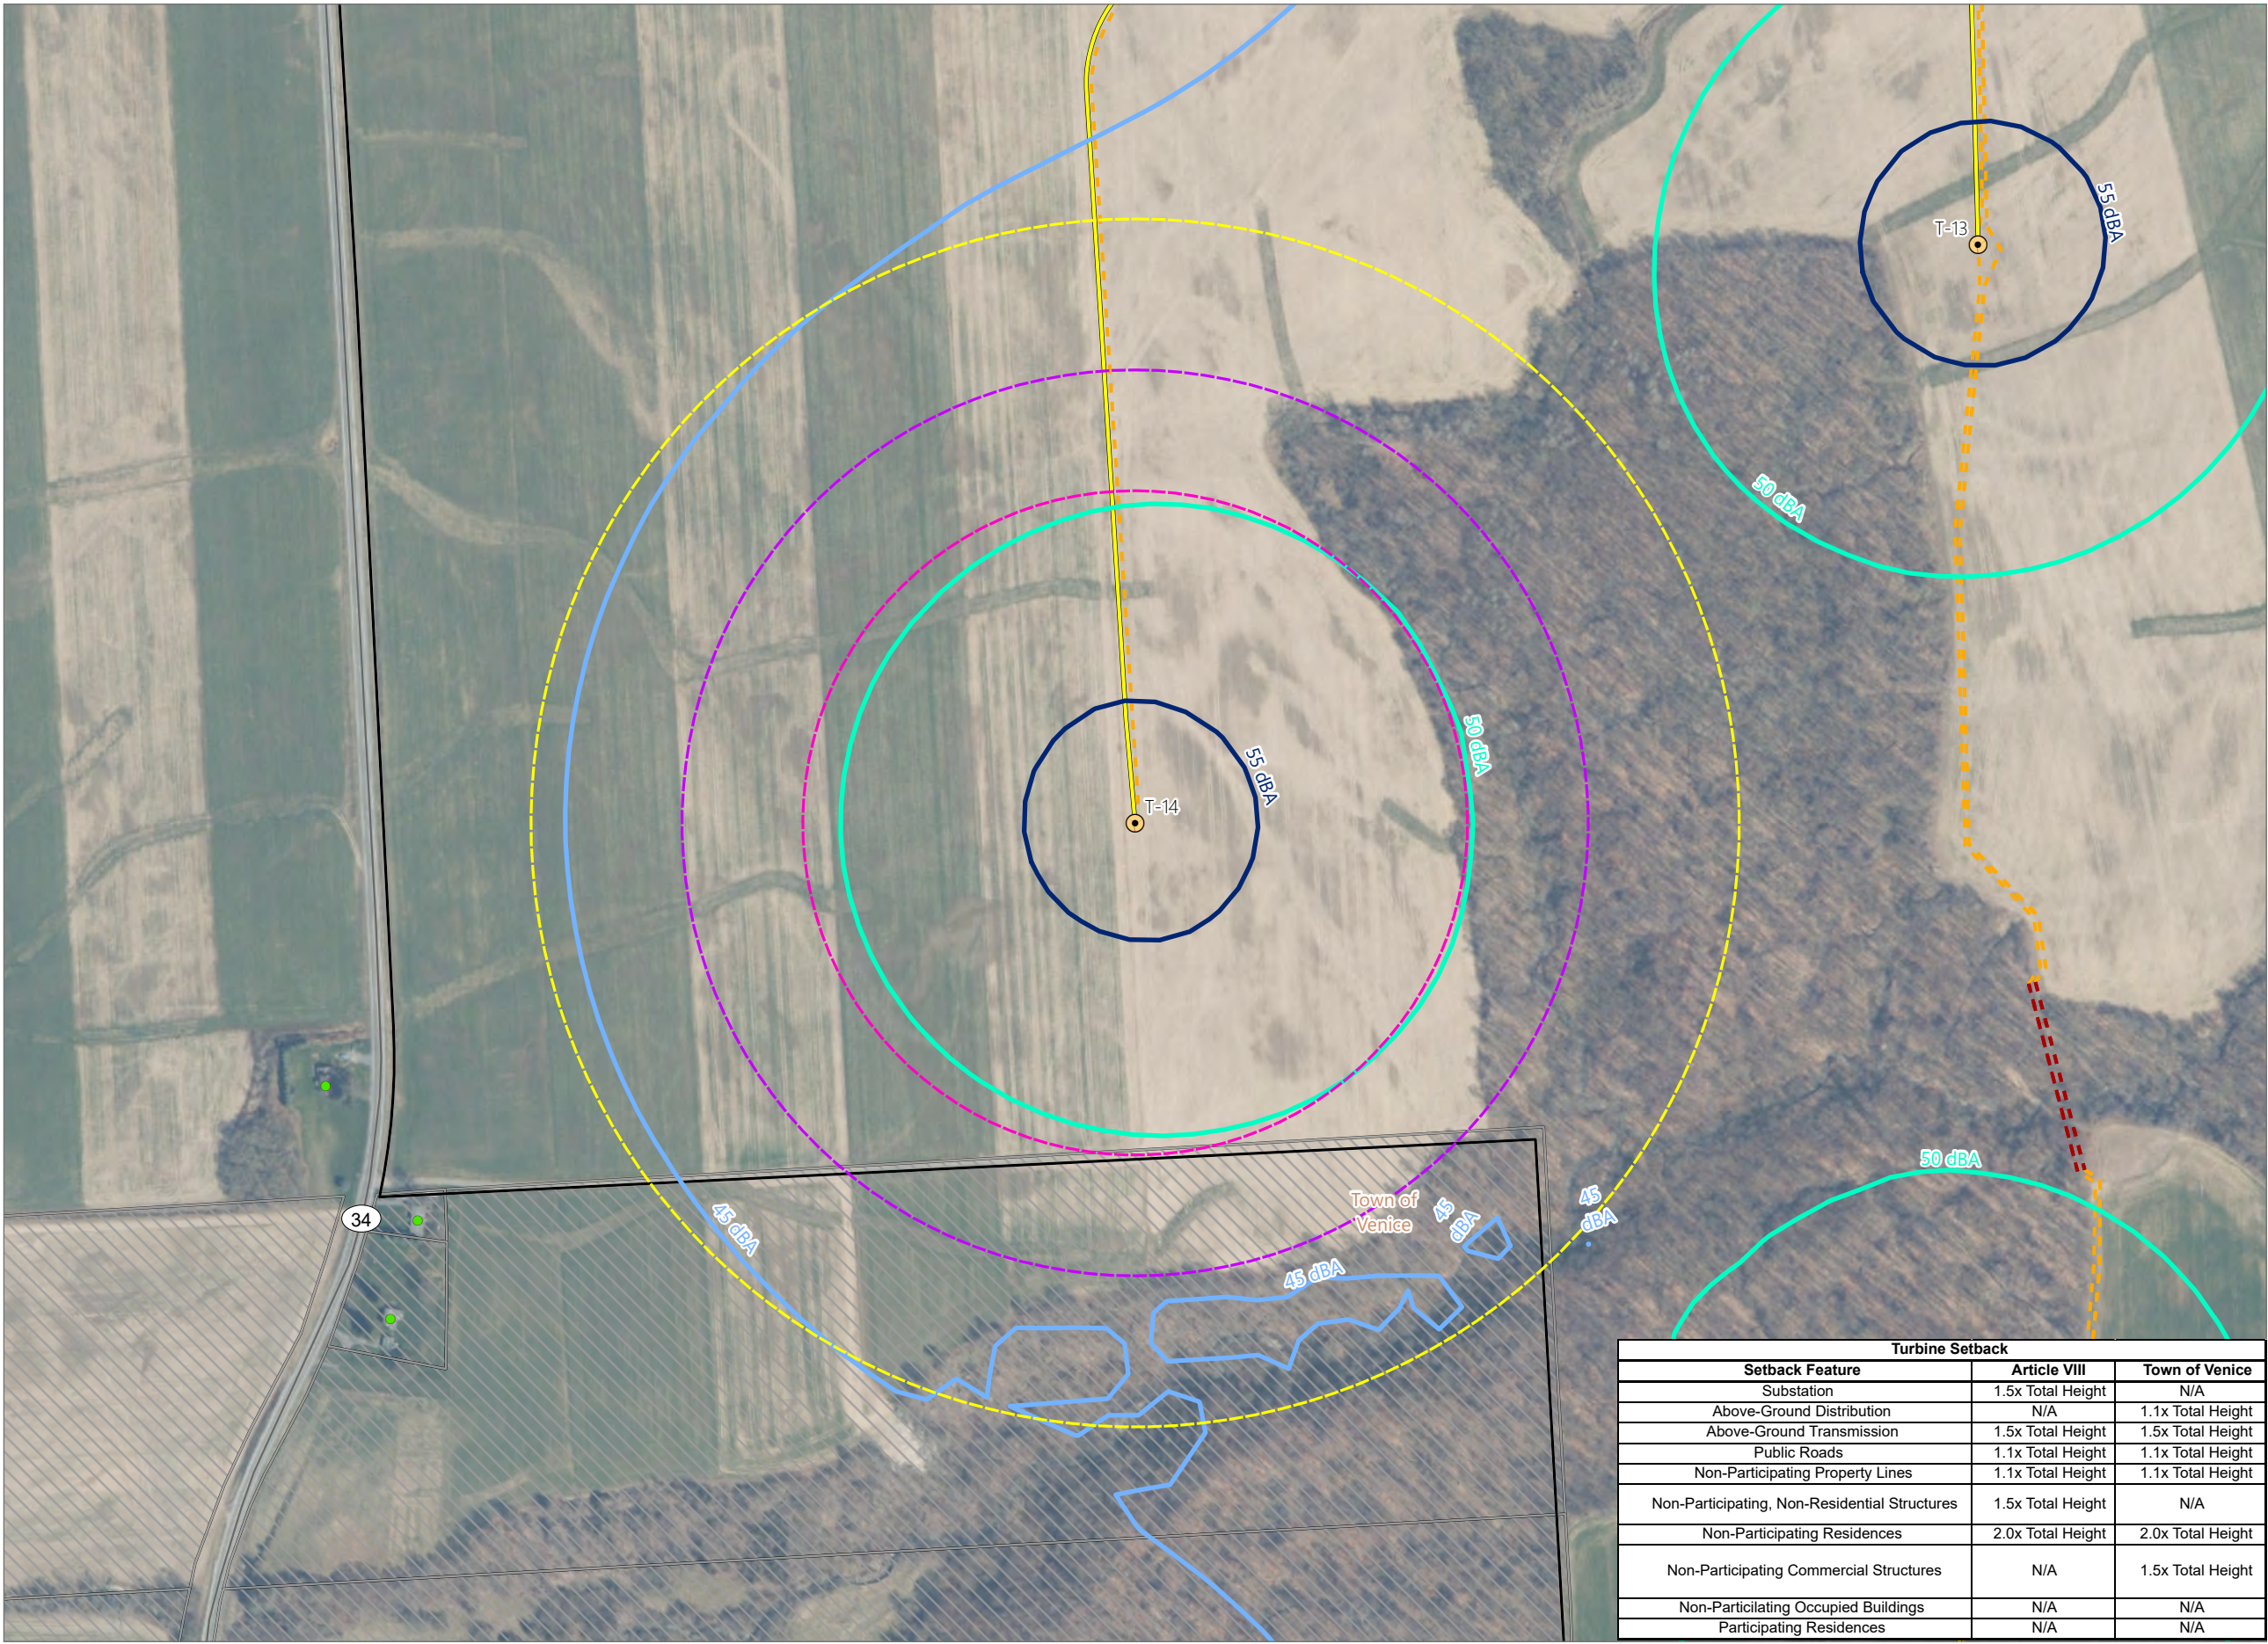

Turbine Setback		
Setback Feature	Article VIII	Town of Venice
Substation	1.5x Total Height	N/A
Above-Ground Distribution	N/A	1.1x Total Height
Above-Ground Transmission	1.5x Total Height	1.5x Total Height
Public Roads	1.1x Total Height	1.1x Total Height
Non-Participating Property Lines	1.1x Total Height	1.1x Total Height
Non-Participating, Non-Residential Structures	1.5x Total Height	N/A
Non-Participating Residences	2.0x Total Height	2.0x Total Height
Non-Participating Commercial Structures	N/A	1.5x Total Height
Non-Participating Occupied Buildings	N/A	N/A
Participating Residences	N/A	N/A

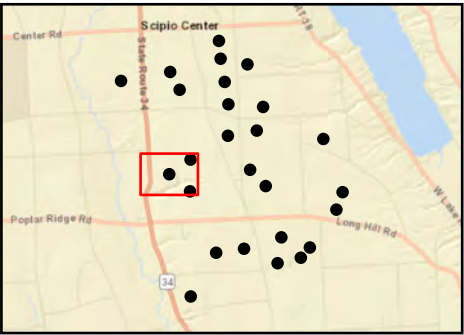

Sheet 14 of 26

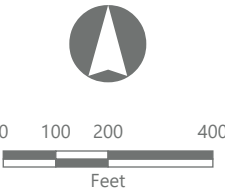

Prepared November 4, 2024
Basemap: NYS DOP "2023" orthoimagery map service

Figure 24-1. Setbacks

Agricola Wind Project

Towns of Venice and Scipio,
Cayuga County, New York

Article VIII Permit Application
Matter No. 23-00064

- Sound Contour
- 45 dBA

50 dBA

55 dBA
- Setback
- 1.1x Tip Height

1.5x Tip Height

2.0x Tip Height

Participating Parcel - REDACTED

Potentially Participating Parcel - REDACTED


Non-participating Parcel
- Facility Component
- Wind Turbine

Access Road


Overhead Collection Line

Underground Collection Line


Facility Site

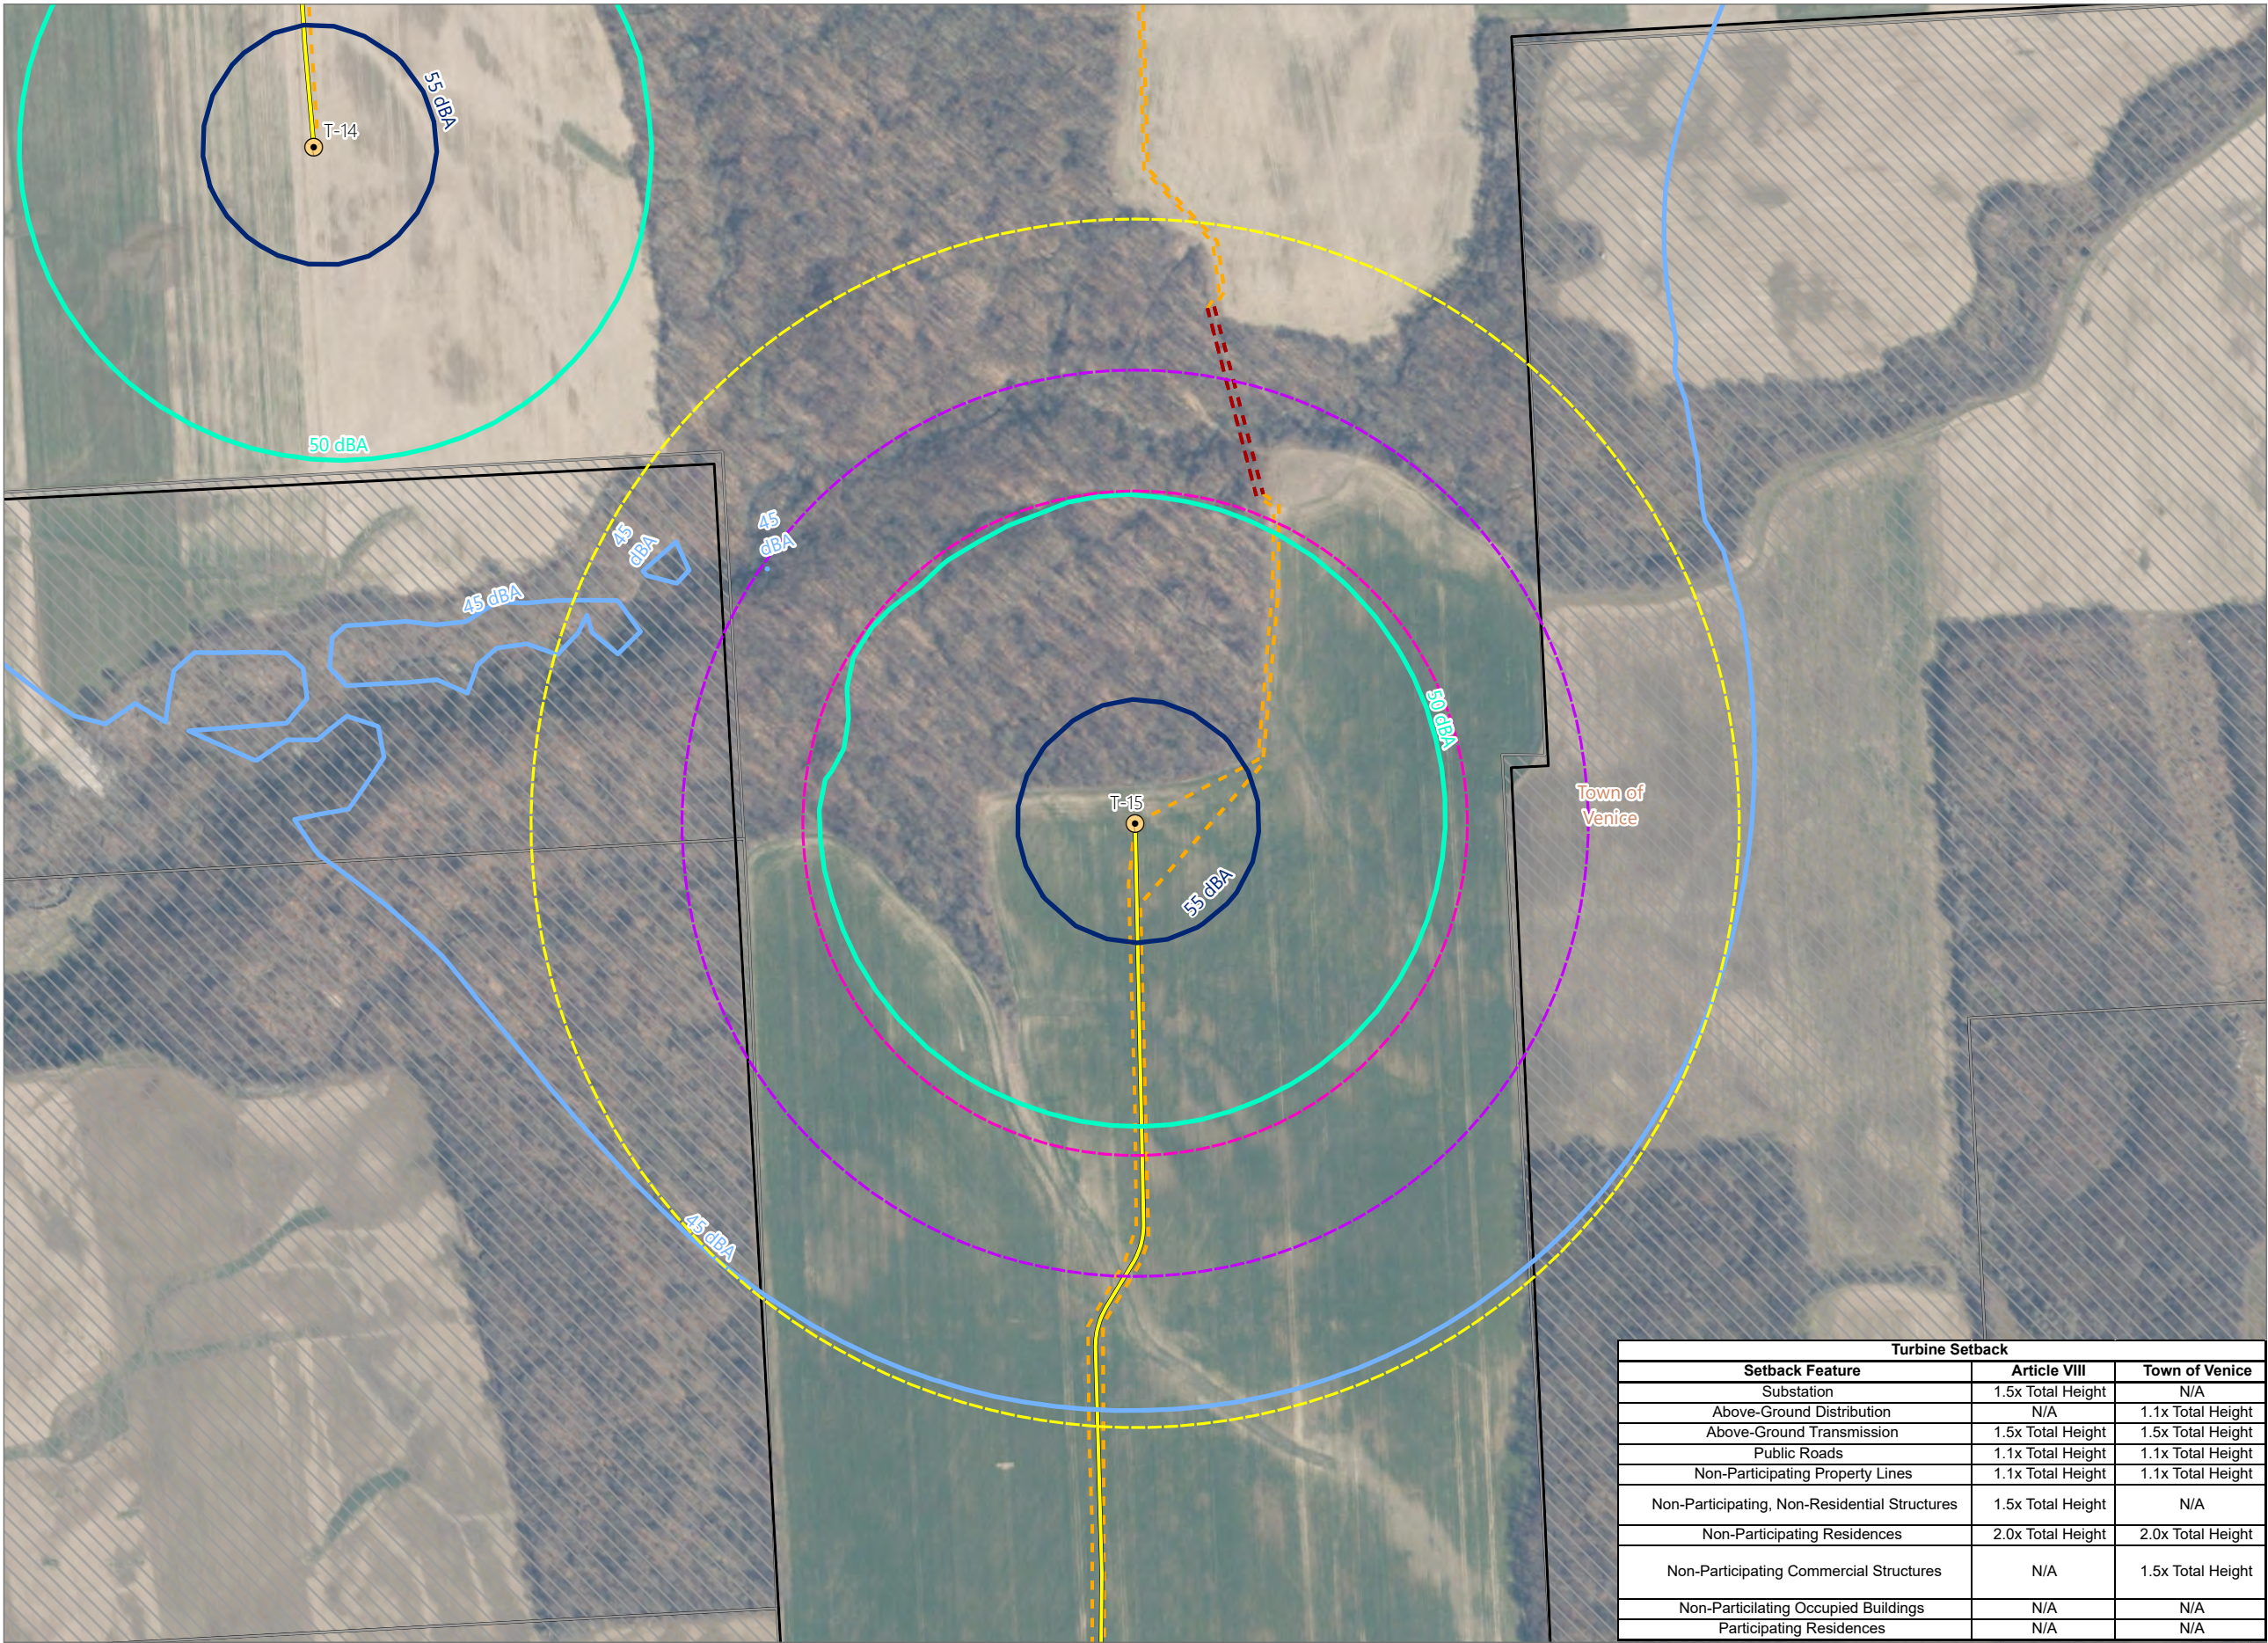

Turbine Setback		
Setback Feature	Article VIII	Town of Venice
Substation	1.5x Total Height	N/A
Above-Ground Distribution	N/A	1.1x Total Height
Above-Ground Transmission	1.5x Total Height	1.5x Total Height
Public Roads	1.1x Total Height	1.1x Total Height
Non-Participating Property Lines	1.1x Total Height	1.1x Total Height
Non-Participating, Non-Residential Structures	1.5x Total Height	N/A
Non-Participating Residences	2.0x Total Height	2.0x Total Height
Non-Participating Commercial Structures	N/A	1.5x Total Height
Non-Participating Occupied Buildings	N/A	N/A
Participating Residences	N/A	N/A

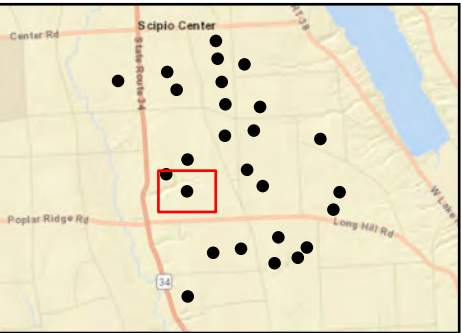

Sheet 15 of 26

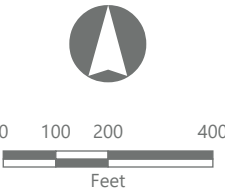

Prepared November 4, 2024
Basemap: NYSDOP "2023" orthoimagery map service



Figure 24-1. Setbacks

Agricola Wind Project

Towns of Venice and Scipio,
Cayuga County, New York

Article VIII Permit Application
Matter No. 23-00064

- Receptor
- Residential Structure
- Other Structure
- Sound Contour
- 45 dBA
- 50 dBA
- 55 dBA
- Setback
- 1.1x Tip Height
- 1.5x Tip Height
- 2.0x Tip Height
- Participating Parcel - REDACTED
- Non-participating Parcel
- Facility Component
- Wind Turbine
- Access Road
- Underground Collection Line
- Facility Site

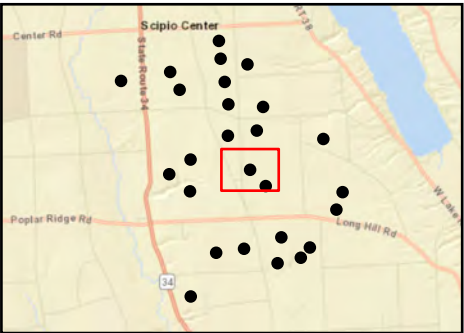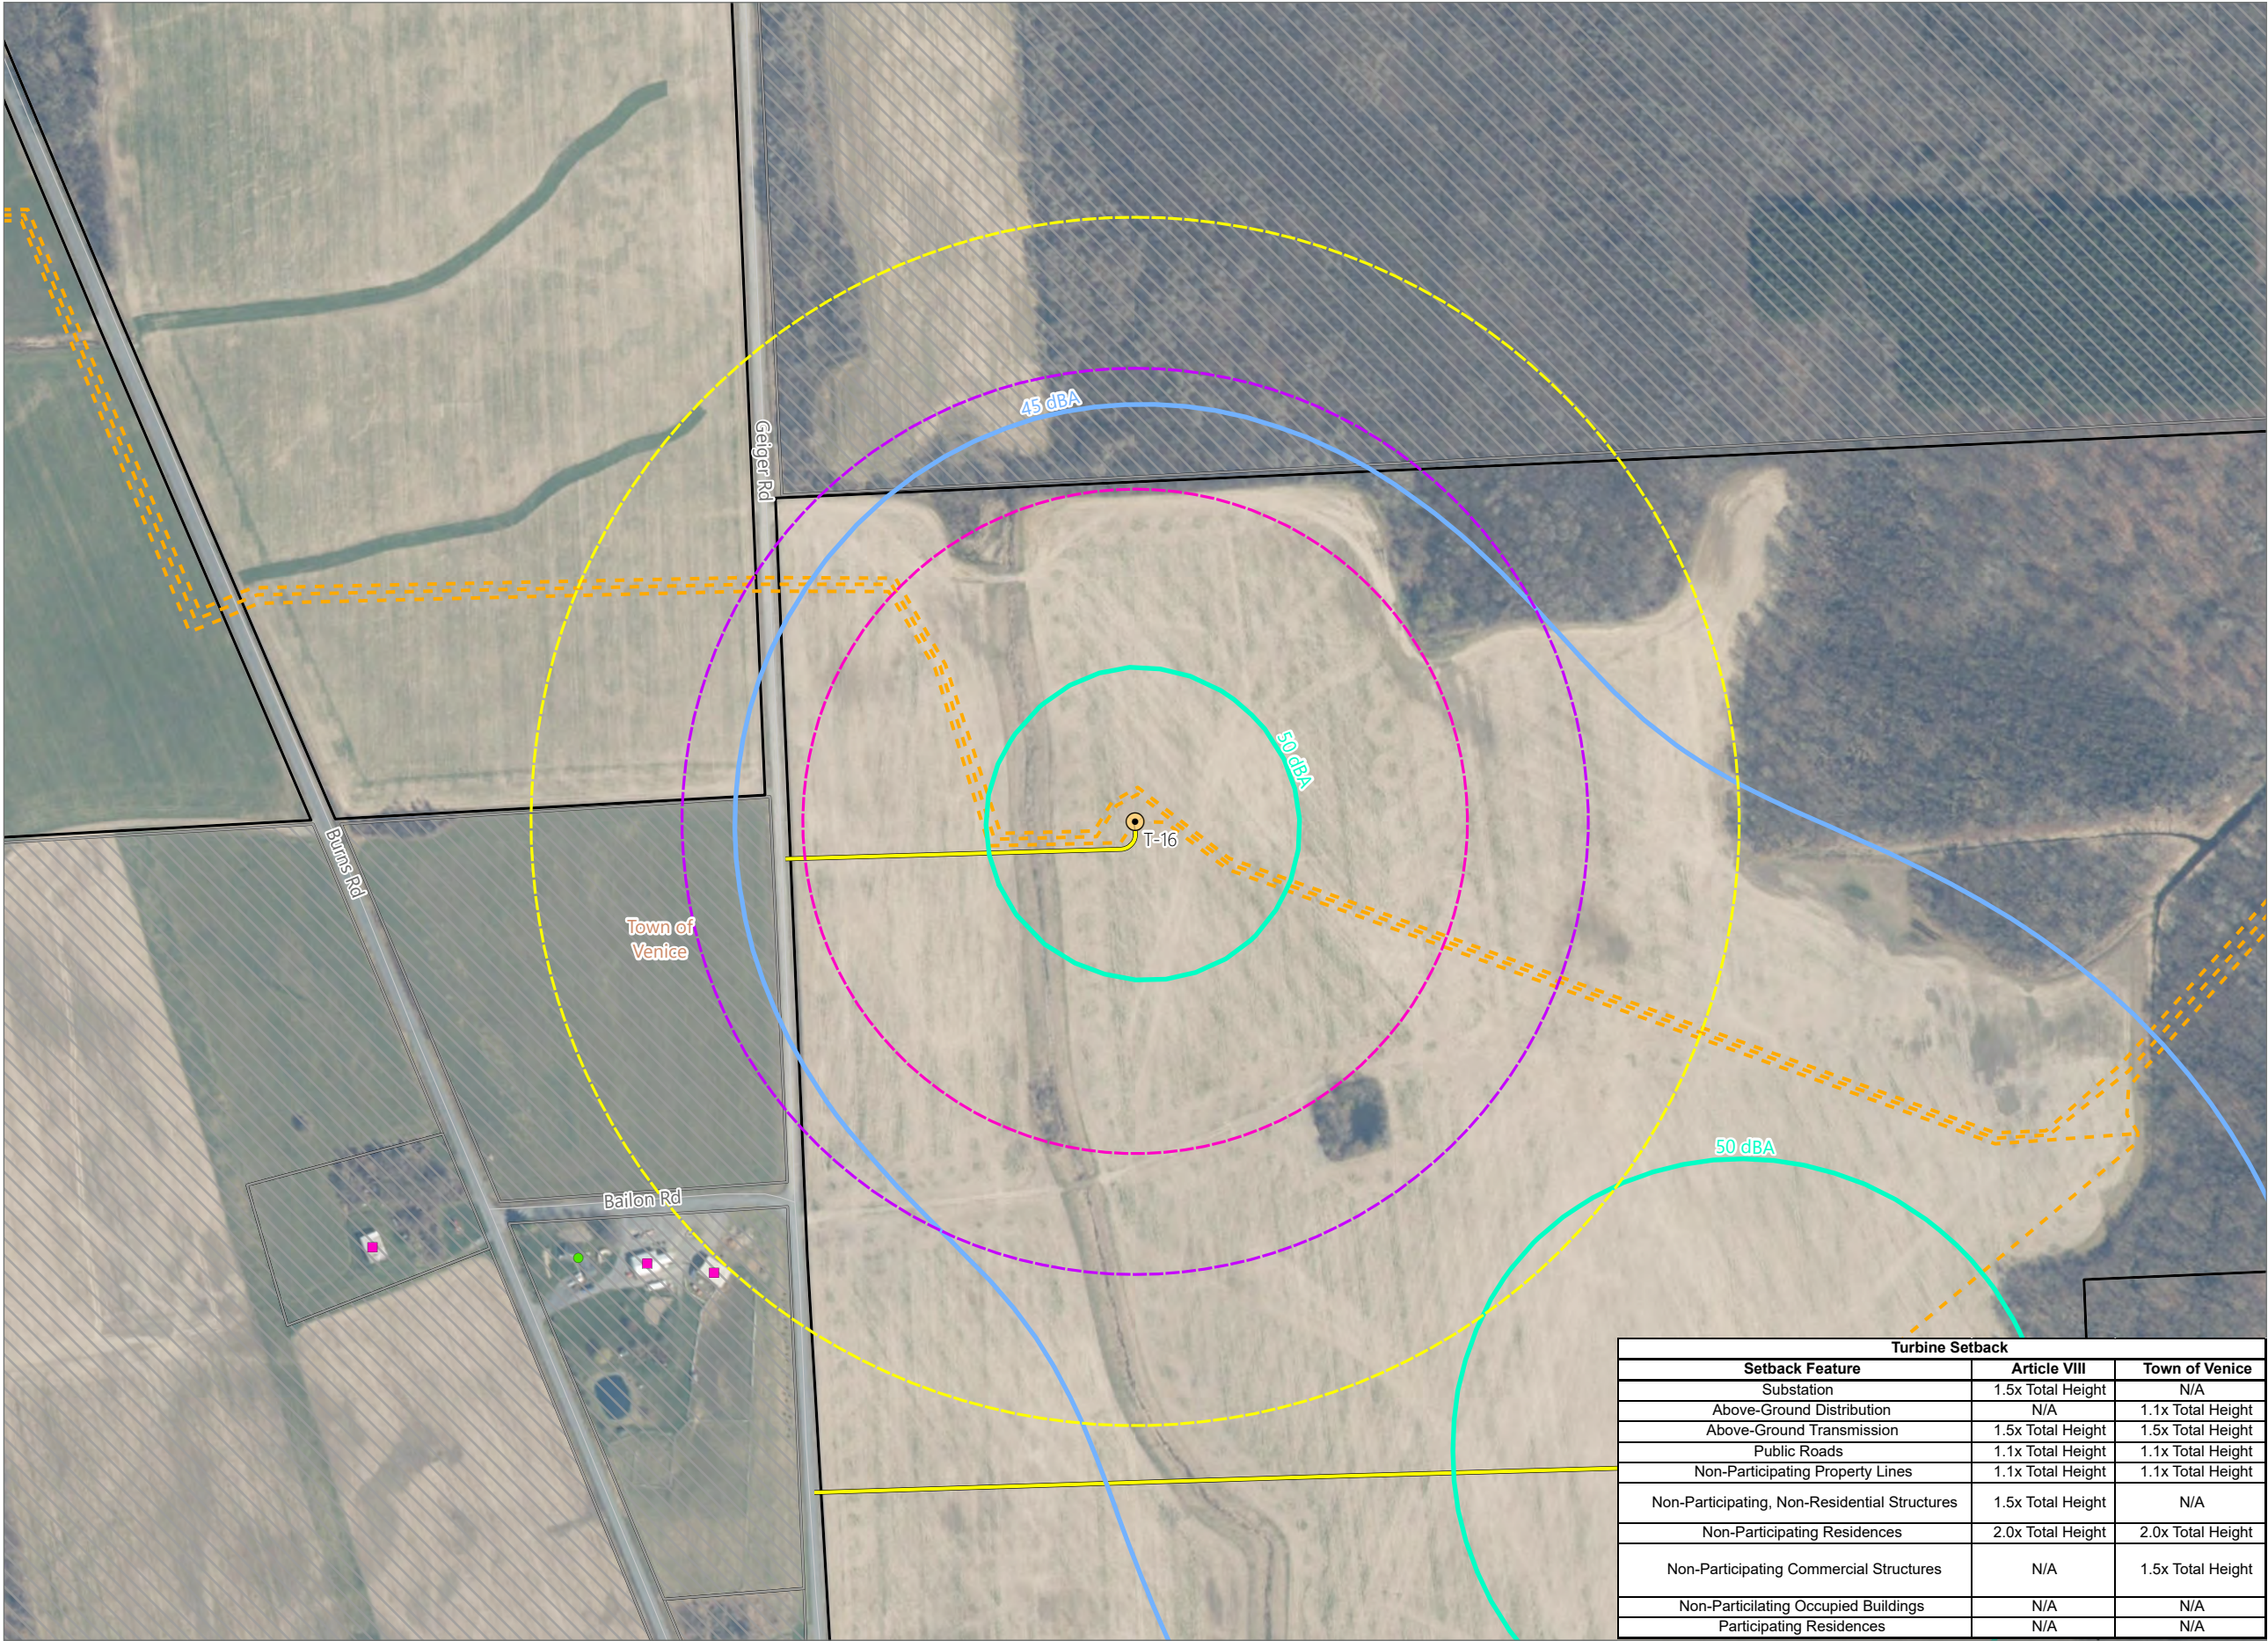

Turbine Setback		
Setback Feature	Article VIII	Town of Venice
Substation	1.5x Total Height	N/A
Above-Ground Distribution	N/A	1.1x Total Height
Above-Ground Transmission	1.5x Total Height	1.5x Total Height
Public Roads	1.1x Total Height	1.1x Total Height
Non-Participating Property Lines	1.1x Total Height	1.1x Total Height
Non-Participating, Non-Residential Structures	1.5x Total Height	N/A
Non-Participating Residences	2.0x Total Height	2.0x Total Height
Non-Participating Commercial Structures	N/A	1.5x Total Height
Non-Participating Occupied Buildings	N/A	N/A
Participating Residences	N/A	N/A

Sheet 16 of 26

0100200400

Feet

Prepared November 4, 2024
Basemap: NYSDOP "2023" orthoimagery map service

EDR

Figure 24-1. Setbacks

Agricola Wind Project

Towns of Venice and Scipio,
Cayuga County, New York


Article VIII Permit Application
Matter No. 23-00064

- Receptor
- Residential Structure
- Other Structure
- Sound Contour
- 45 dBA
- 50 dBA
- 55 dBA
- Setback
- 1.1x Tip Height
- 1.5x Tip Height
- 2.0x Tip Height
- ▨


 Participating Parcel - REDACTED
- ▨

 Non-participating Parcel
- Facility Component
- Wind Turbine
- Access Road
- Underground Collection Line
- ▭


 Facility Site

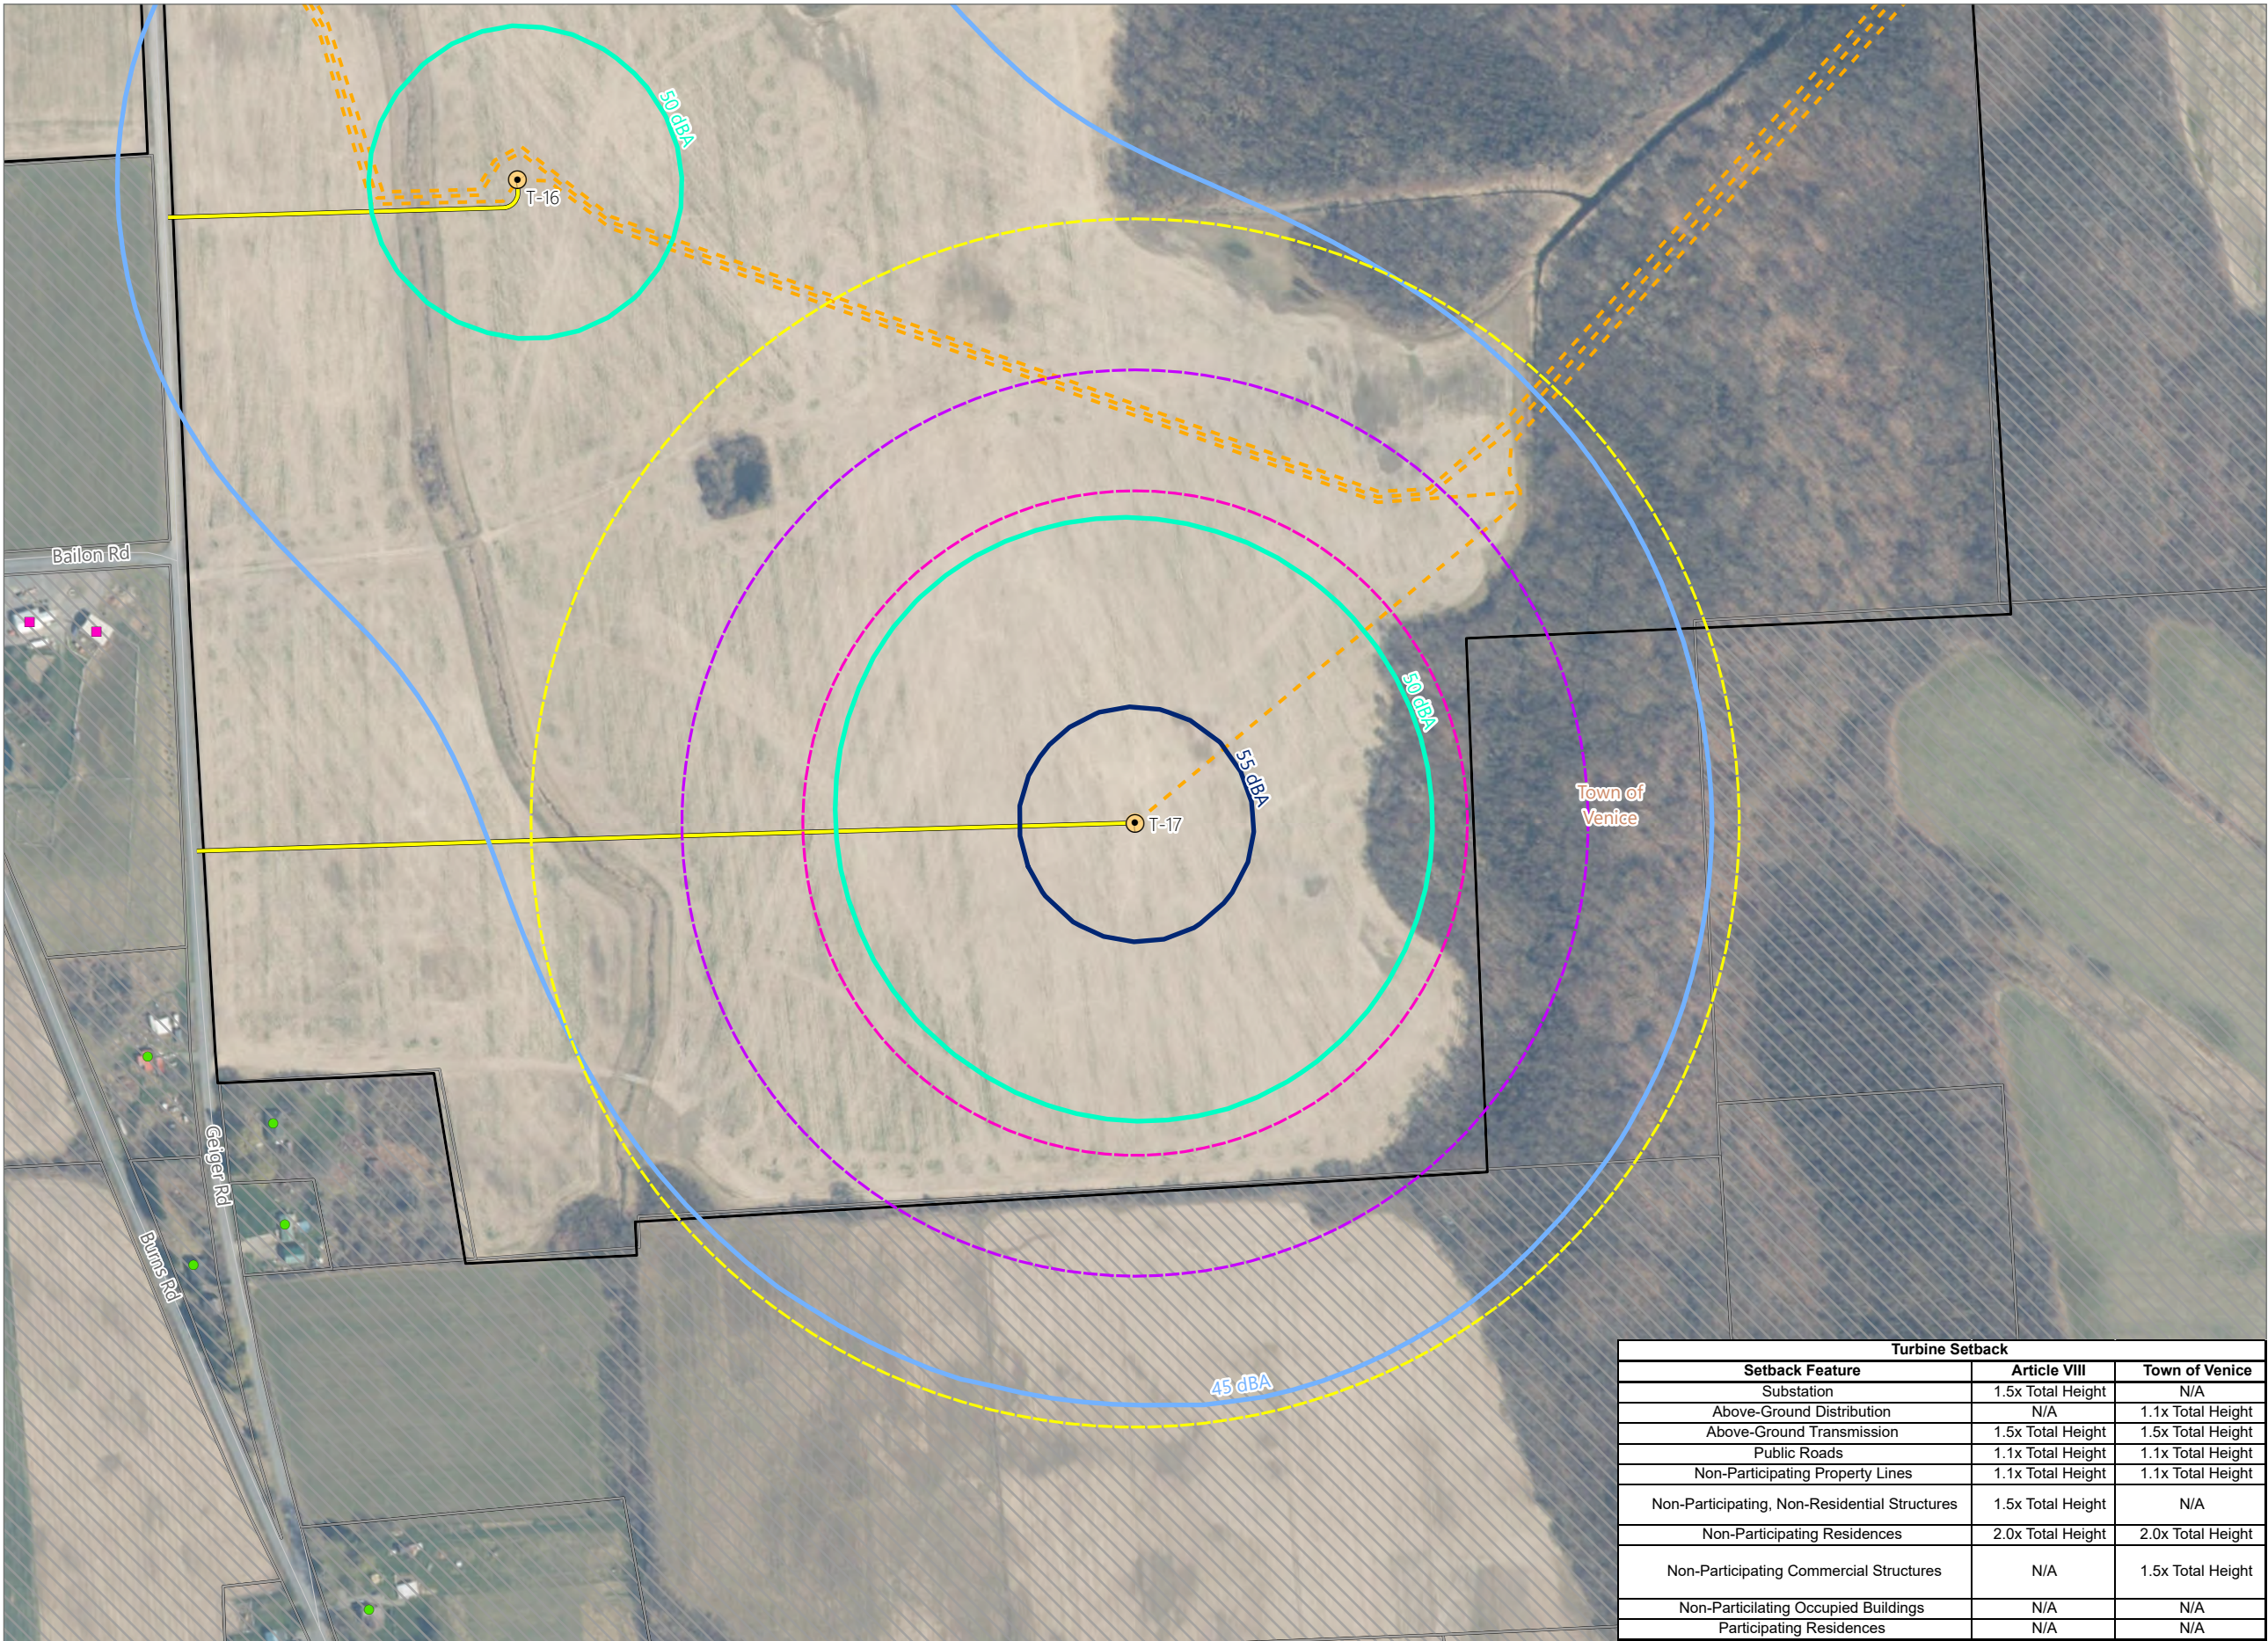

Turbine Setback		
Setback Feature	Article VIII	Town of Venice
Substation	1.5x Total Height	N/A
Above-Ground Distribution	N/A	1.1x Total Height
Above-Ground Transmission	1.5x Total Height	1.5x Total Height
Public Roads	1.1x Total Height	1.1x Total Height
Non-Participating Property Lines	1.1x Total Height	1.1x Total Height
Non-Participating, Non-Residential Structures	1.5x Total Height	N/A
Non-Participating Residences	2.0x Total Height	2.0x Total Height
Non-Participating Commercial Structures	N/A	1.5x Total Height
Non-Participating Occupied Buildings	N/A	N/A
Participating Residences	N/A	N/A

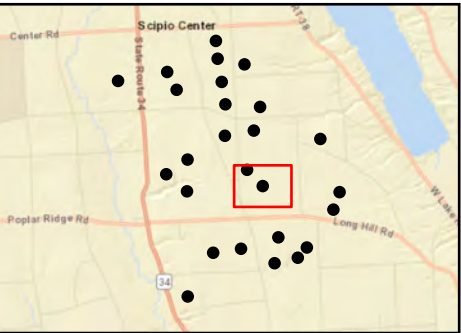

Sheet 17 of 26

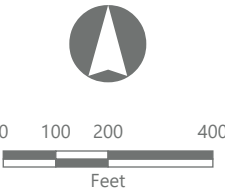

Prepared November 4, 2024
Basemap: NYSDOP "2023" orthoimagery map service

Figure 24-1. Setbacks

Agricola Wind Project

Towns of Venice and Scipio,
Cayuga County, New York

Article VIII Permit Application
Matter No. 23-00064


- Receptor
- Residential Structure
- Commercial Structure
- Sound Contour
- 45 dBA
- 50 dBA
- 55 dBA
- Setback
- 1.1x Tip Height
- 1.5x Tip Height
- 2.0x Tip Height
- ▨

 Participating Parcel - REDACTED
- ▩


 Non-participating Parcel
- Facility Component
- Wind Turbine
- ▲

 MET Tower
- Access Road
- Underground Collection Line
- ▨


 Laydown Yard
- Facility Site

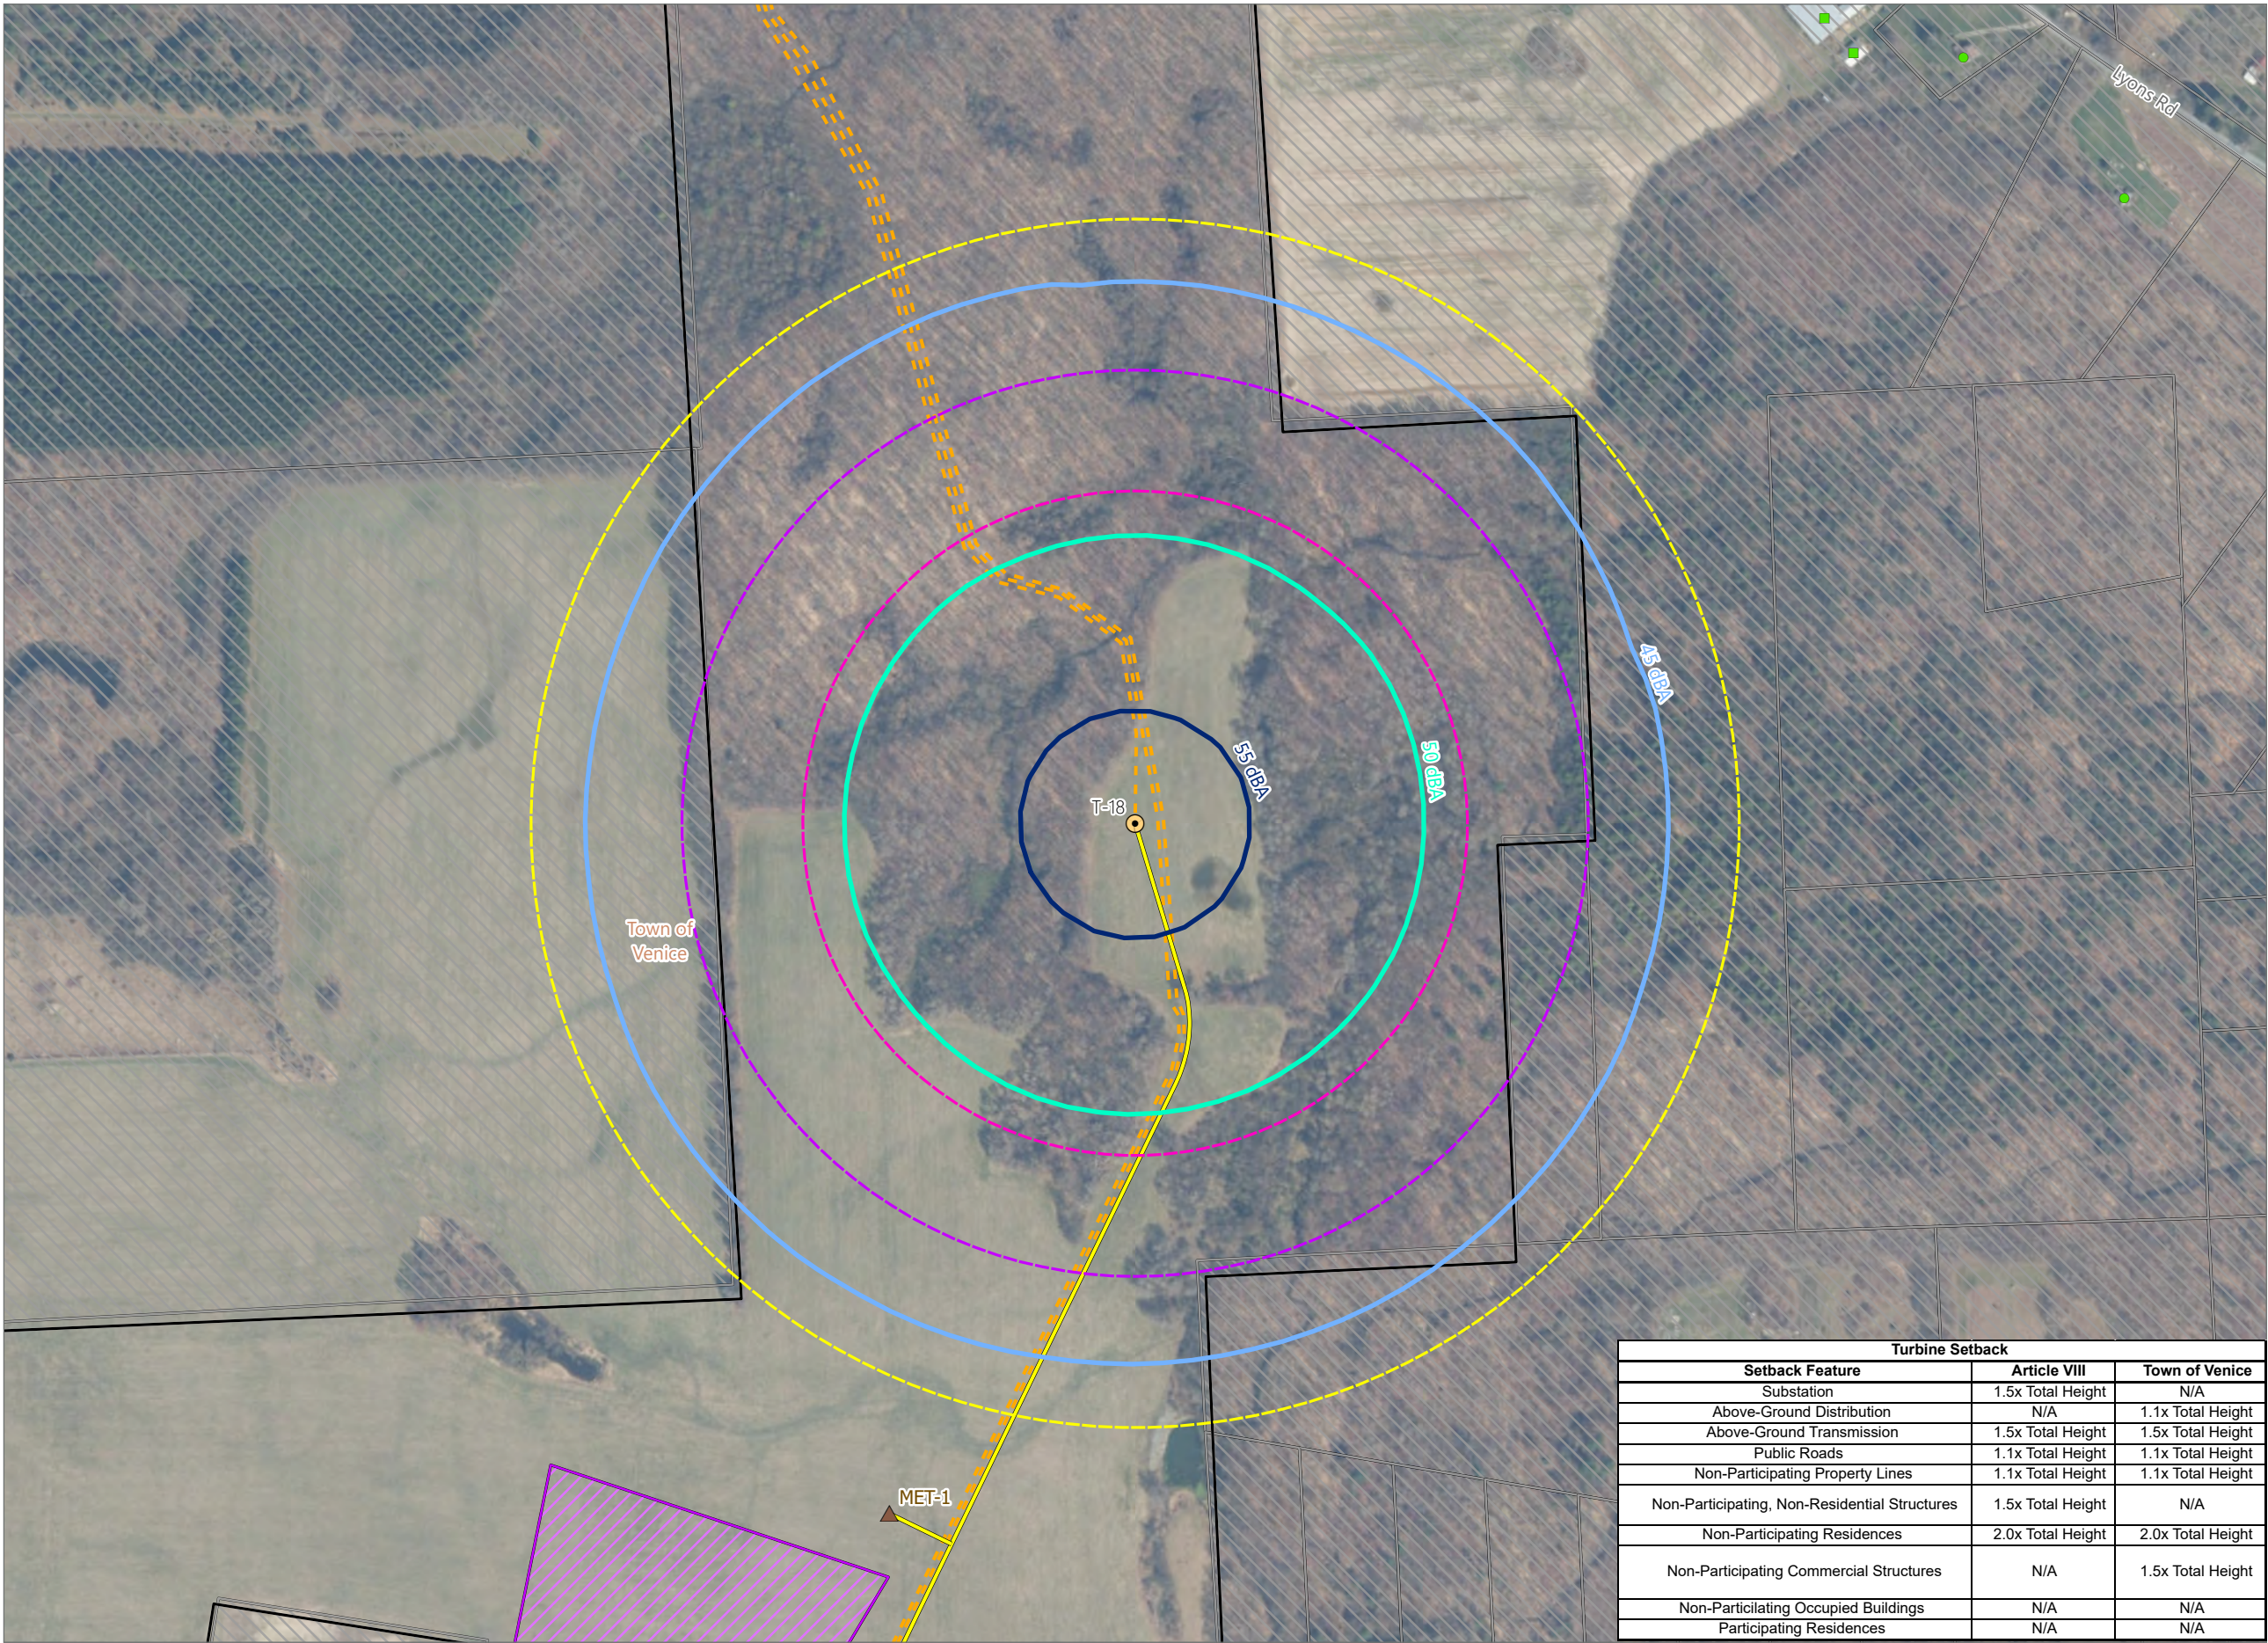

Turbine Setback		
Setback Feature	Article VIII	Town of Venice
Substation	1.5x Total Height	N/A
Above-Ground Distribution	N/A	1.1x Total Height
Above-Ground Transmission	1.5x Total Height	1.5x Total Height
Public Roads	1.1x Total Height	1.1x Total Height
Non-Participating Property Lines	1.1x Total Height	1.1x Total Height
Non-Participating, Non-Residential Structures	1.5x Total Height	N/A
Non-Participating Residences	2.0x Total Height	2.0x Total Height
Non-Participating Commercial Structures	N/A	1.5x Total Height
Non-Participating Occupied Buildings	N/A	N/A
Participating Residences	N/A	N/A

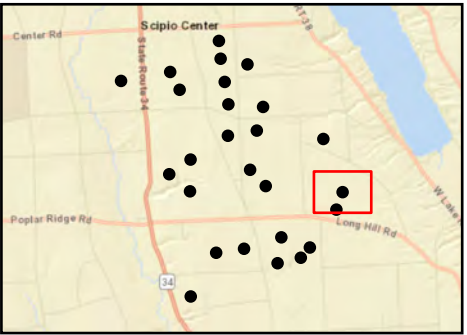

Sheet 18 of 26

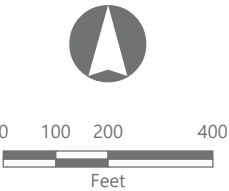

Prepared November 4, 2024
Basemap: NYSDOP "2023" orthoimagery map service

Figure 24-1. Setbacks

Agricola Wind Project

Towns of Venice and Scipio,
Cayuga County, New York

Article VIII Permit Application
Matter No. 23-00064

- Receptor
- Residential Structure
- Commercial Structure
- Sound Contour
- 45 dBA
- 50 dBA
- 55 dBA
- Setback
- ⬜

 MET Tower 120-Meter Property Line Setback
- ▨

 Participating Parcel - REDACTED
- ▩

 Non-participating Parcel
- Facility Component
- ⦿



 Wind Turbine
- ▲

 ADLS Tower
- ▲


 MET Tower
- Access Road
- Underground Collection Line
- ▨

 Laydown Yard
- ⬜

 Facility Site

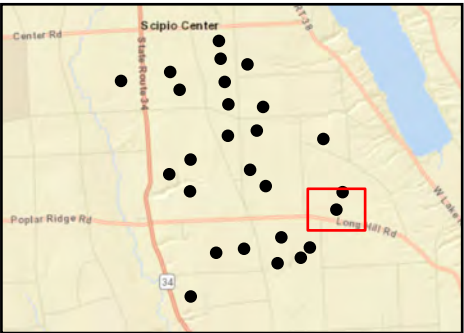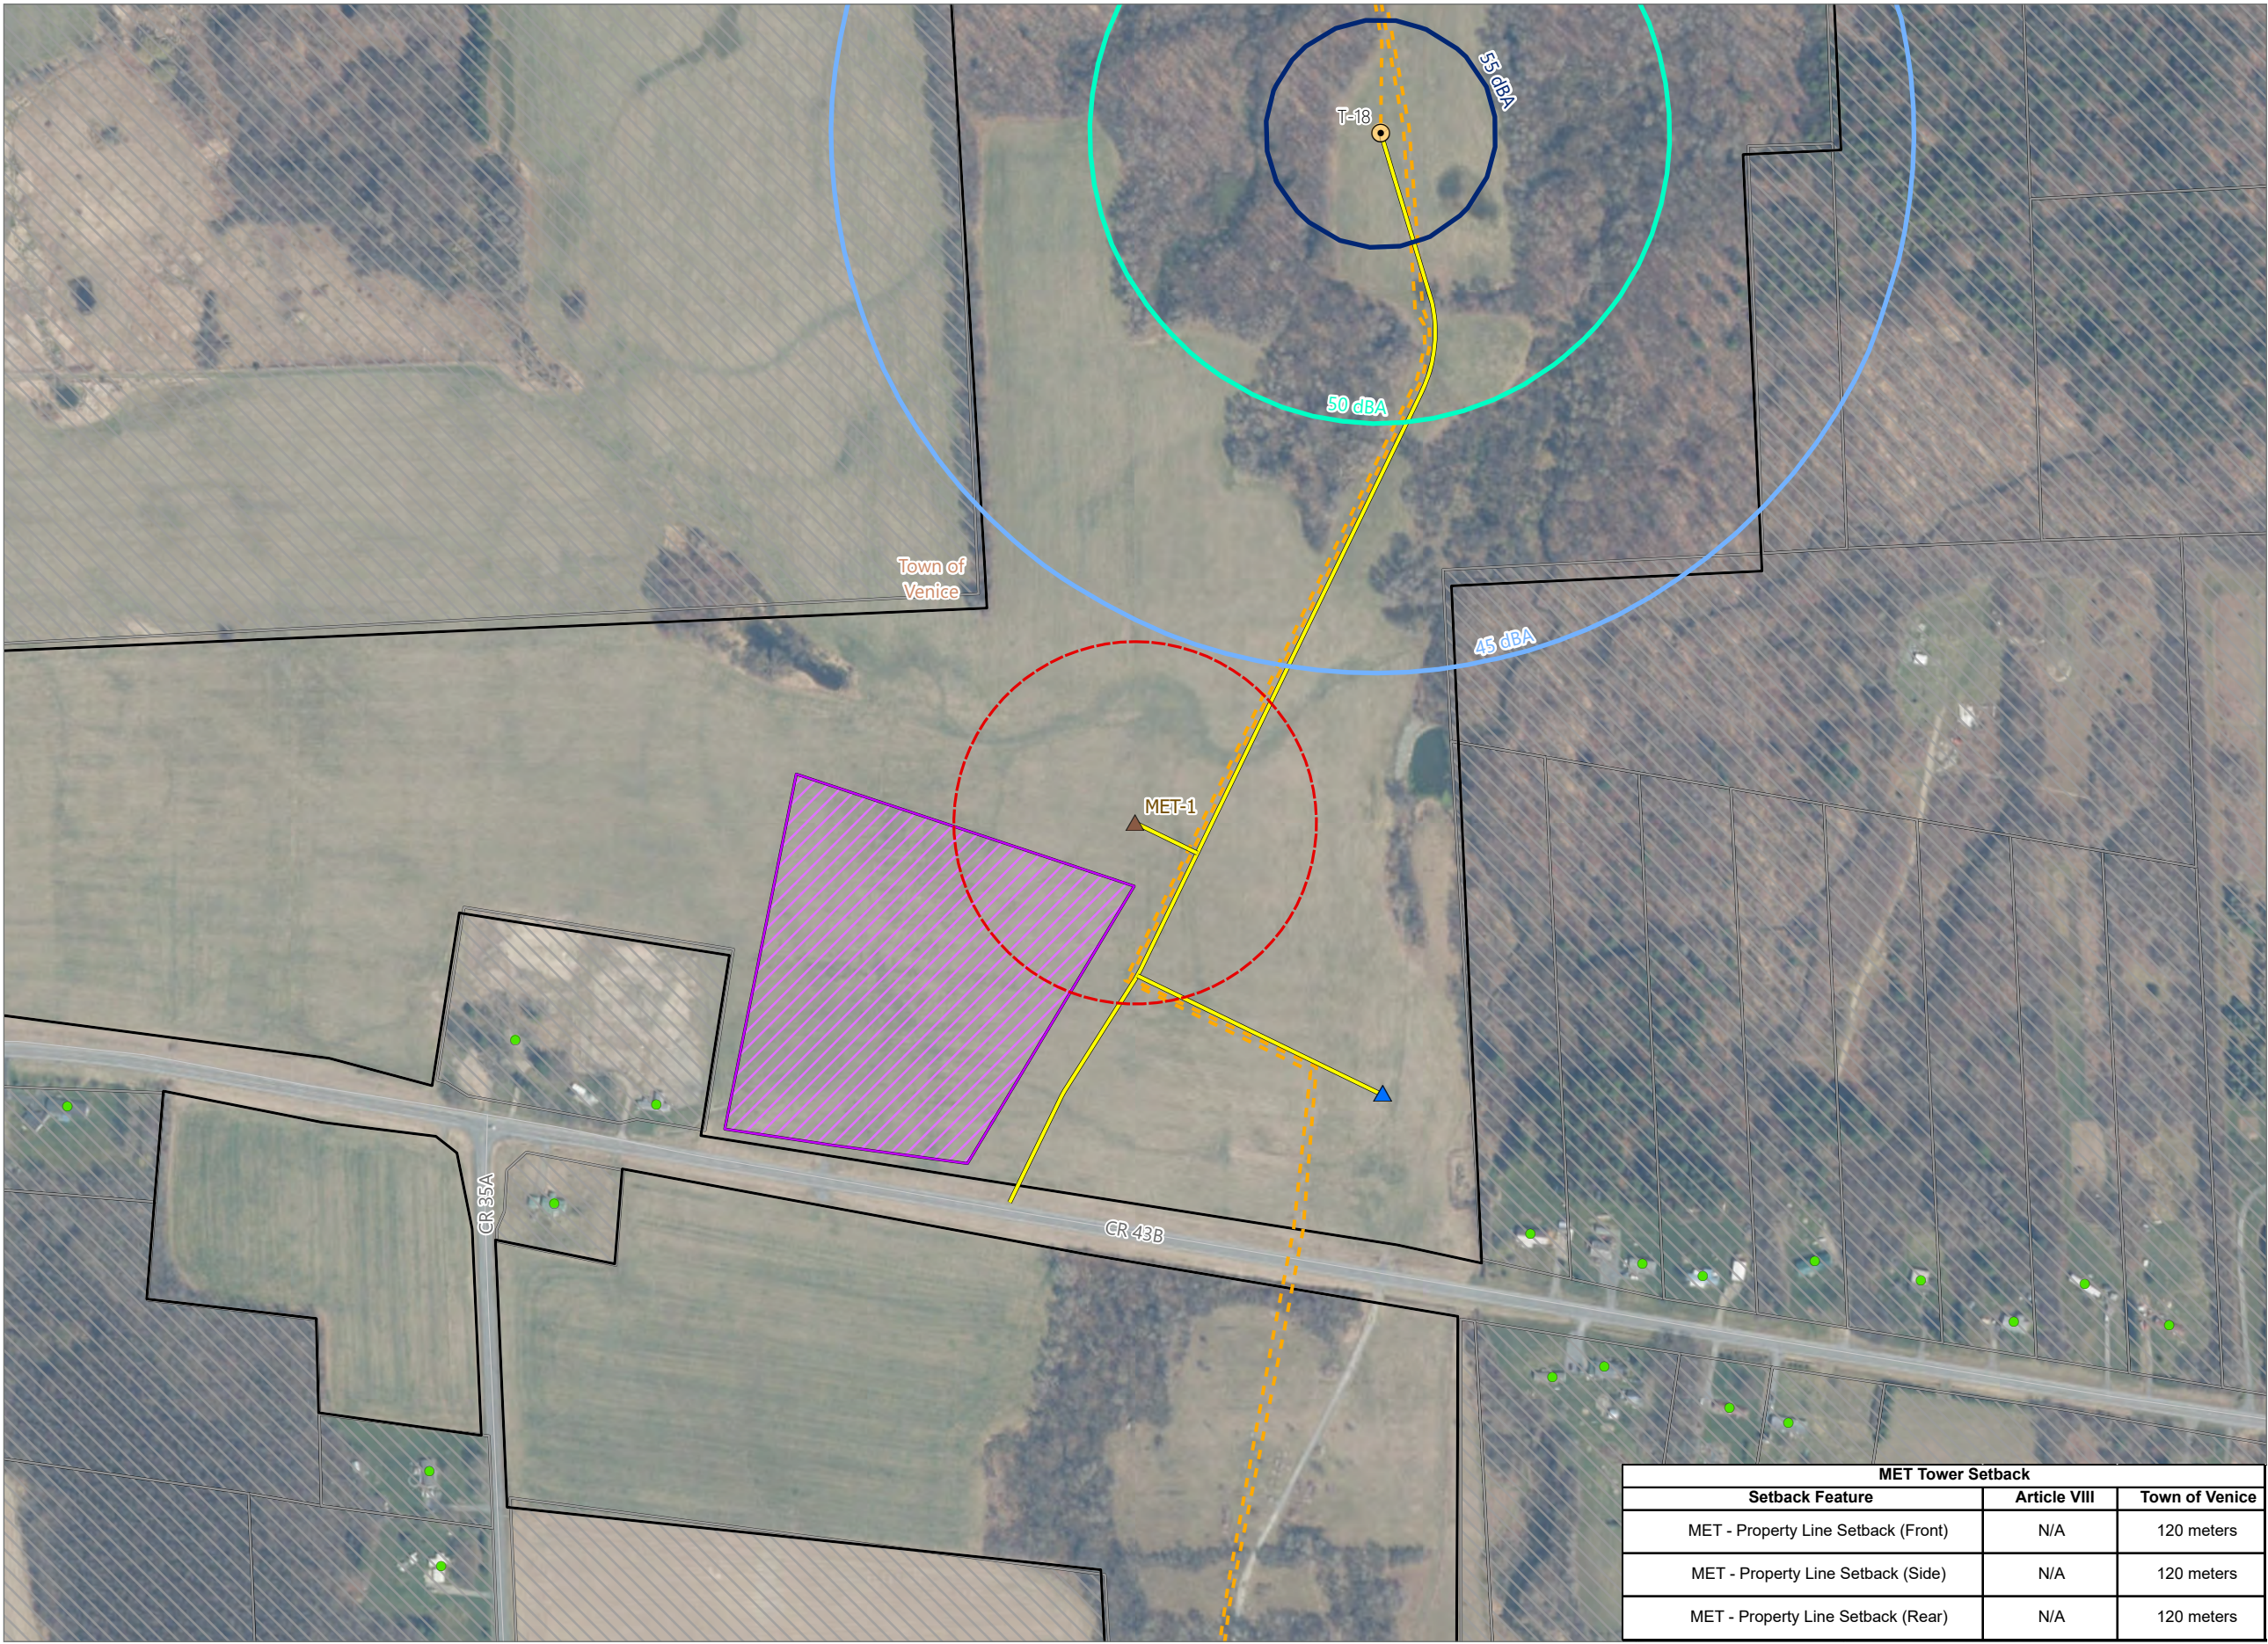

Sheet 19 of 26

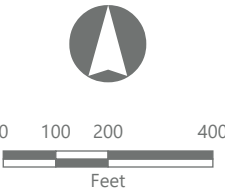

Prepared November 4, 2024
Basemap: NYSDOP "2023" orthoimagery map service

MET Tower Setback		
Setback Feature	Article VIII	Town of Venice
MET - Property Line Setback (Front)	N/A	120 meters
MET - Property Line Setback (Side)	N/A	120 meters
MET - Property Line Setback (Rear)	N/A	120 meters


Figure 24-1. Setbacks

Agricola Wind Project


Towns of Venice and Scipio,
Cayuga County, New York

Article VIII Permit Application
Matter No. 23-00064


- Receptor
- Residential Structure
- Commercial Structure
- Sound Contour
- 45 dBA
- 50 dBA
- 55 dBA
- Setback
- MET Tower 120-Meter Property Line Setback
- Participating Parcel - REDACTED
- Non-participating Parcel
- Facility Component
- Wind Turbine
- MET Tower
- Access Road
- Underground Collection Line
- Facility Site

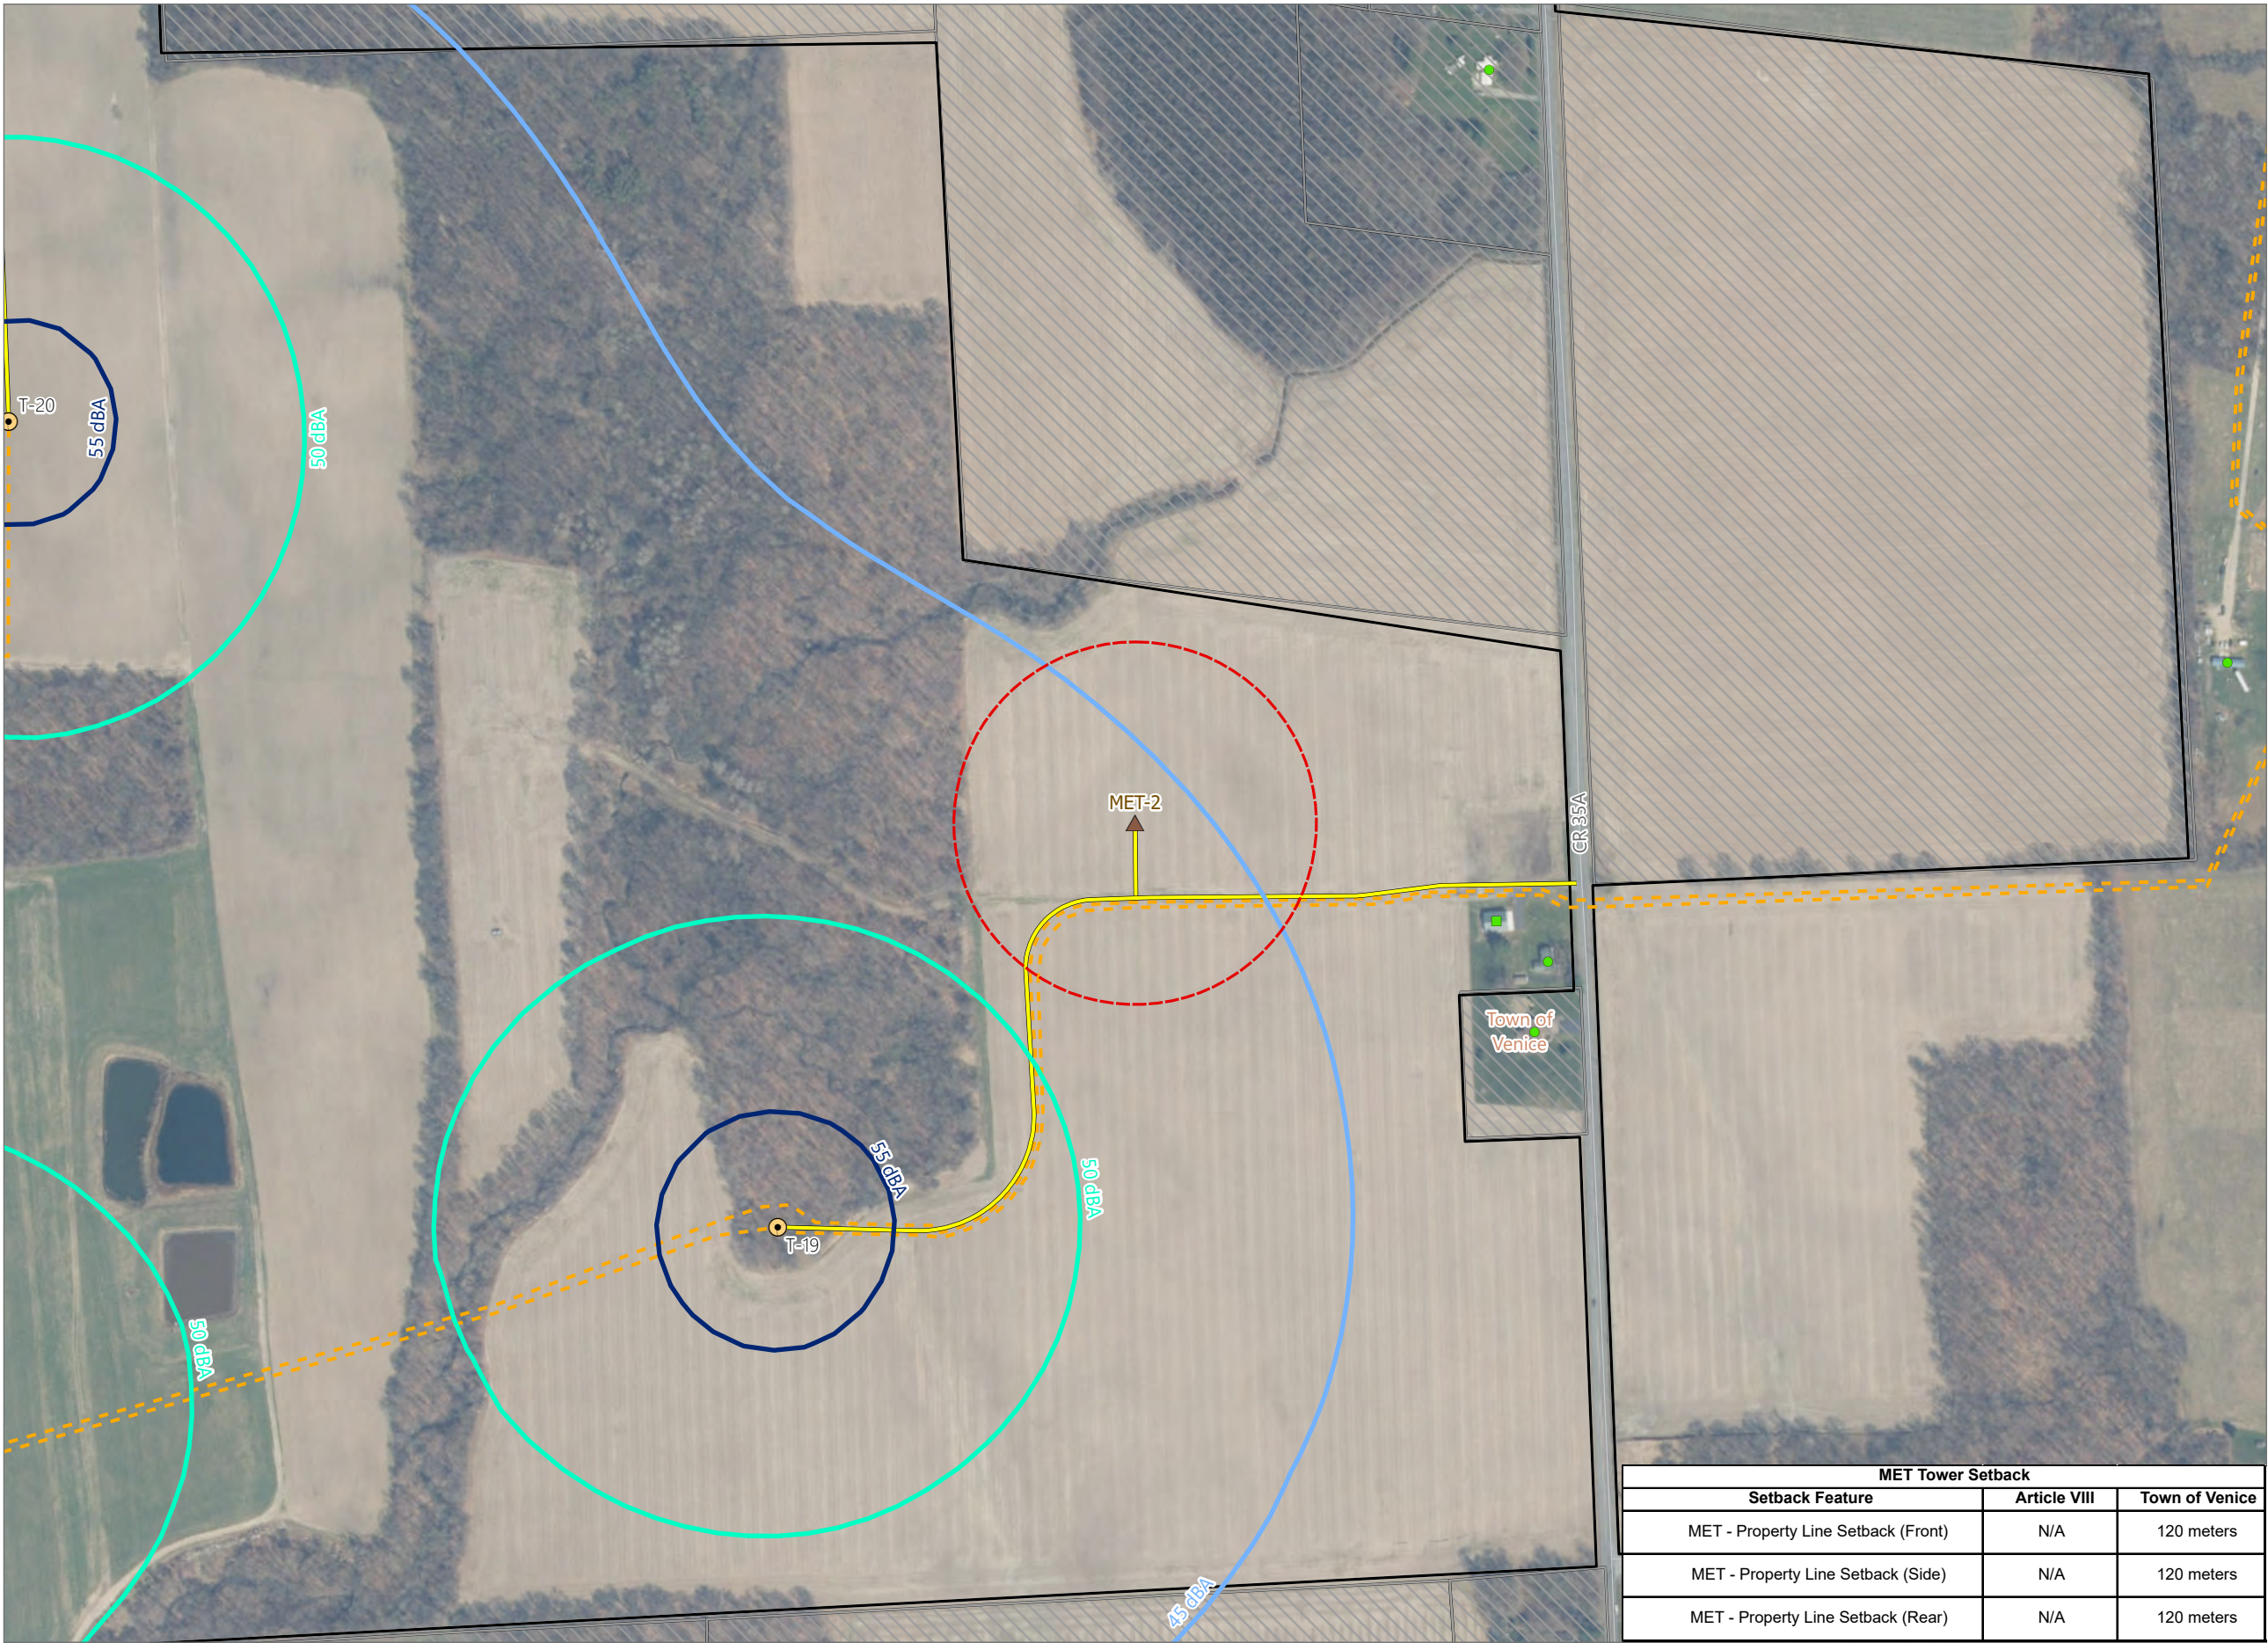

MET Tower Setback		
Setback Feature	Article VIII	Town of Venice
MET - Property Line Setback (Front)	N/A	120 meters
MET - Property Line Setback (Side)	N/A	120 meters
MET - Property Line Setback (Rear)	N/A	120 meters

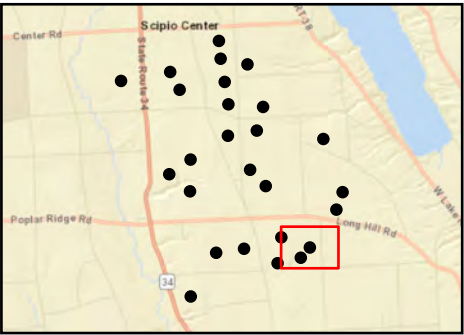

Sheet 20 of 26

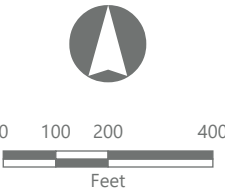

Prepared November 4, 2024
Basemap: NYSDOP "2023" orthoimagery map service

Figure 24-1. Setbacks



Agricola Wind Project

Towns of Venice and Scipio,
Cayuga County, New York

Article VIII Permit Application
Matter No. 23-00064

- Receptor
- Residential Structure
- Commercial Structure
- Other Structure
- Sound Contour
- 45 dBA
- 50 dBA
- 55 dBA
- Setback
- 1.1x Tip Height
- 1.5x Tip Height
- 2.0x Tip Height
- Participating Parcel - REDACTED
- Non-participating Parcel
- Facility Component
- Wind Turbine
- ▲

 MET Tower
- Access Road
- Underground Collection Line
- Facility Site

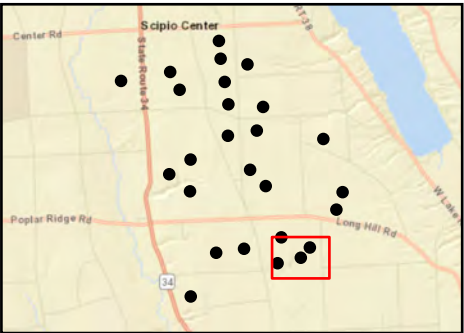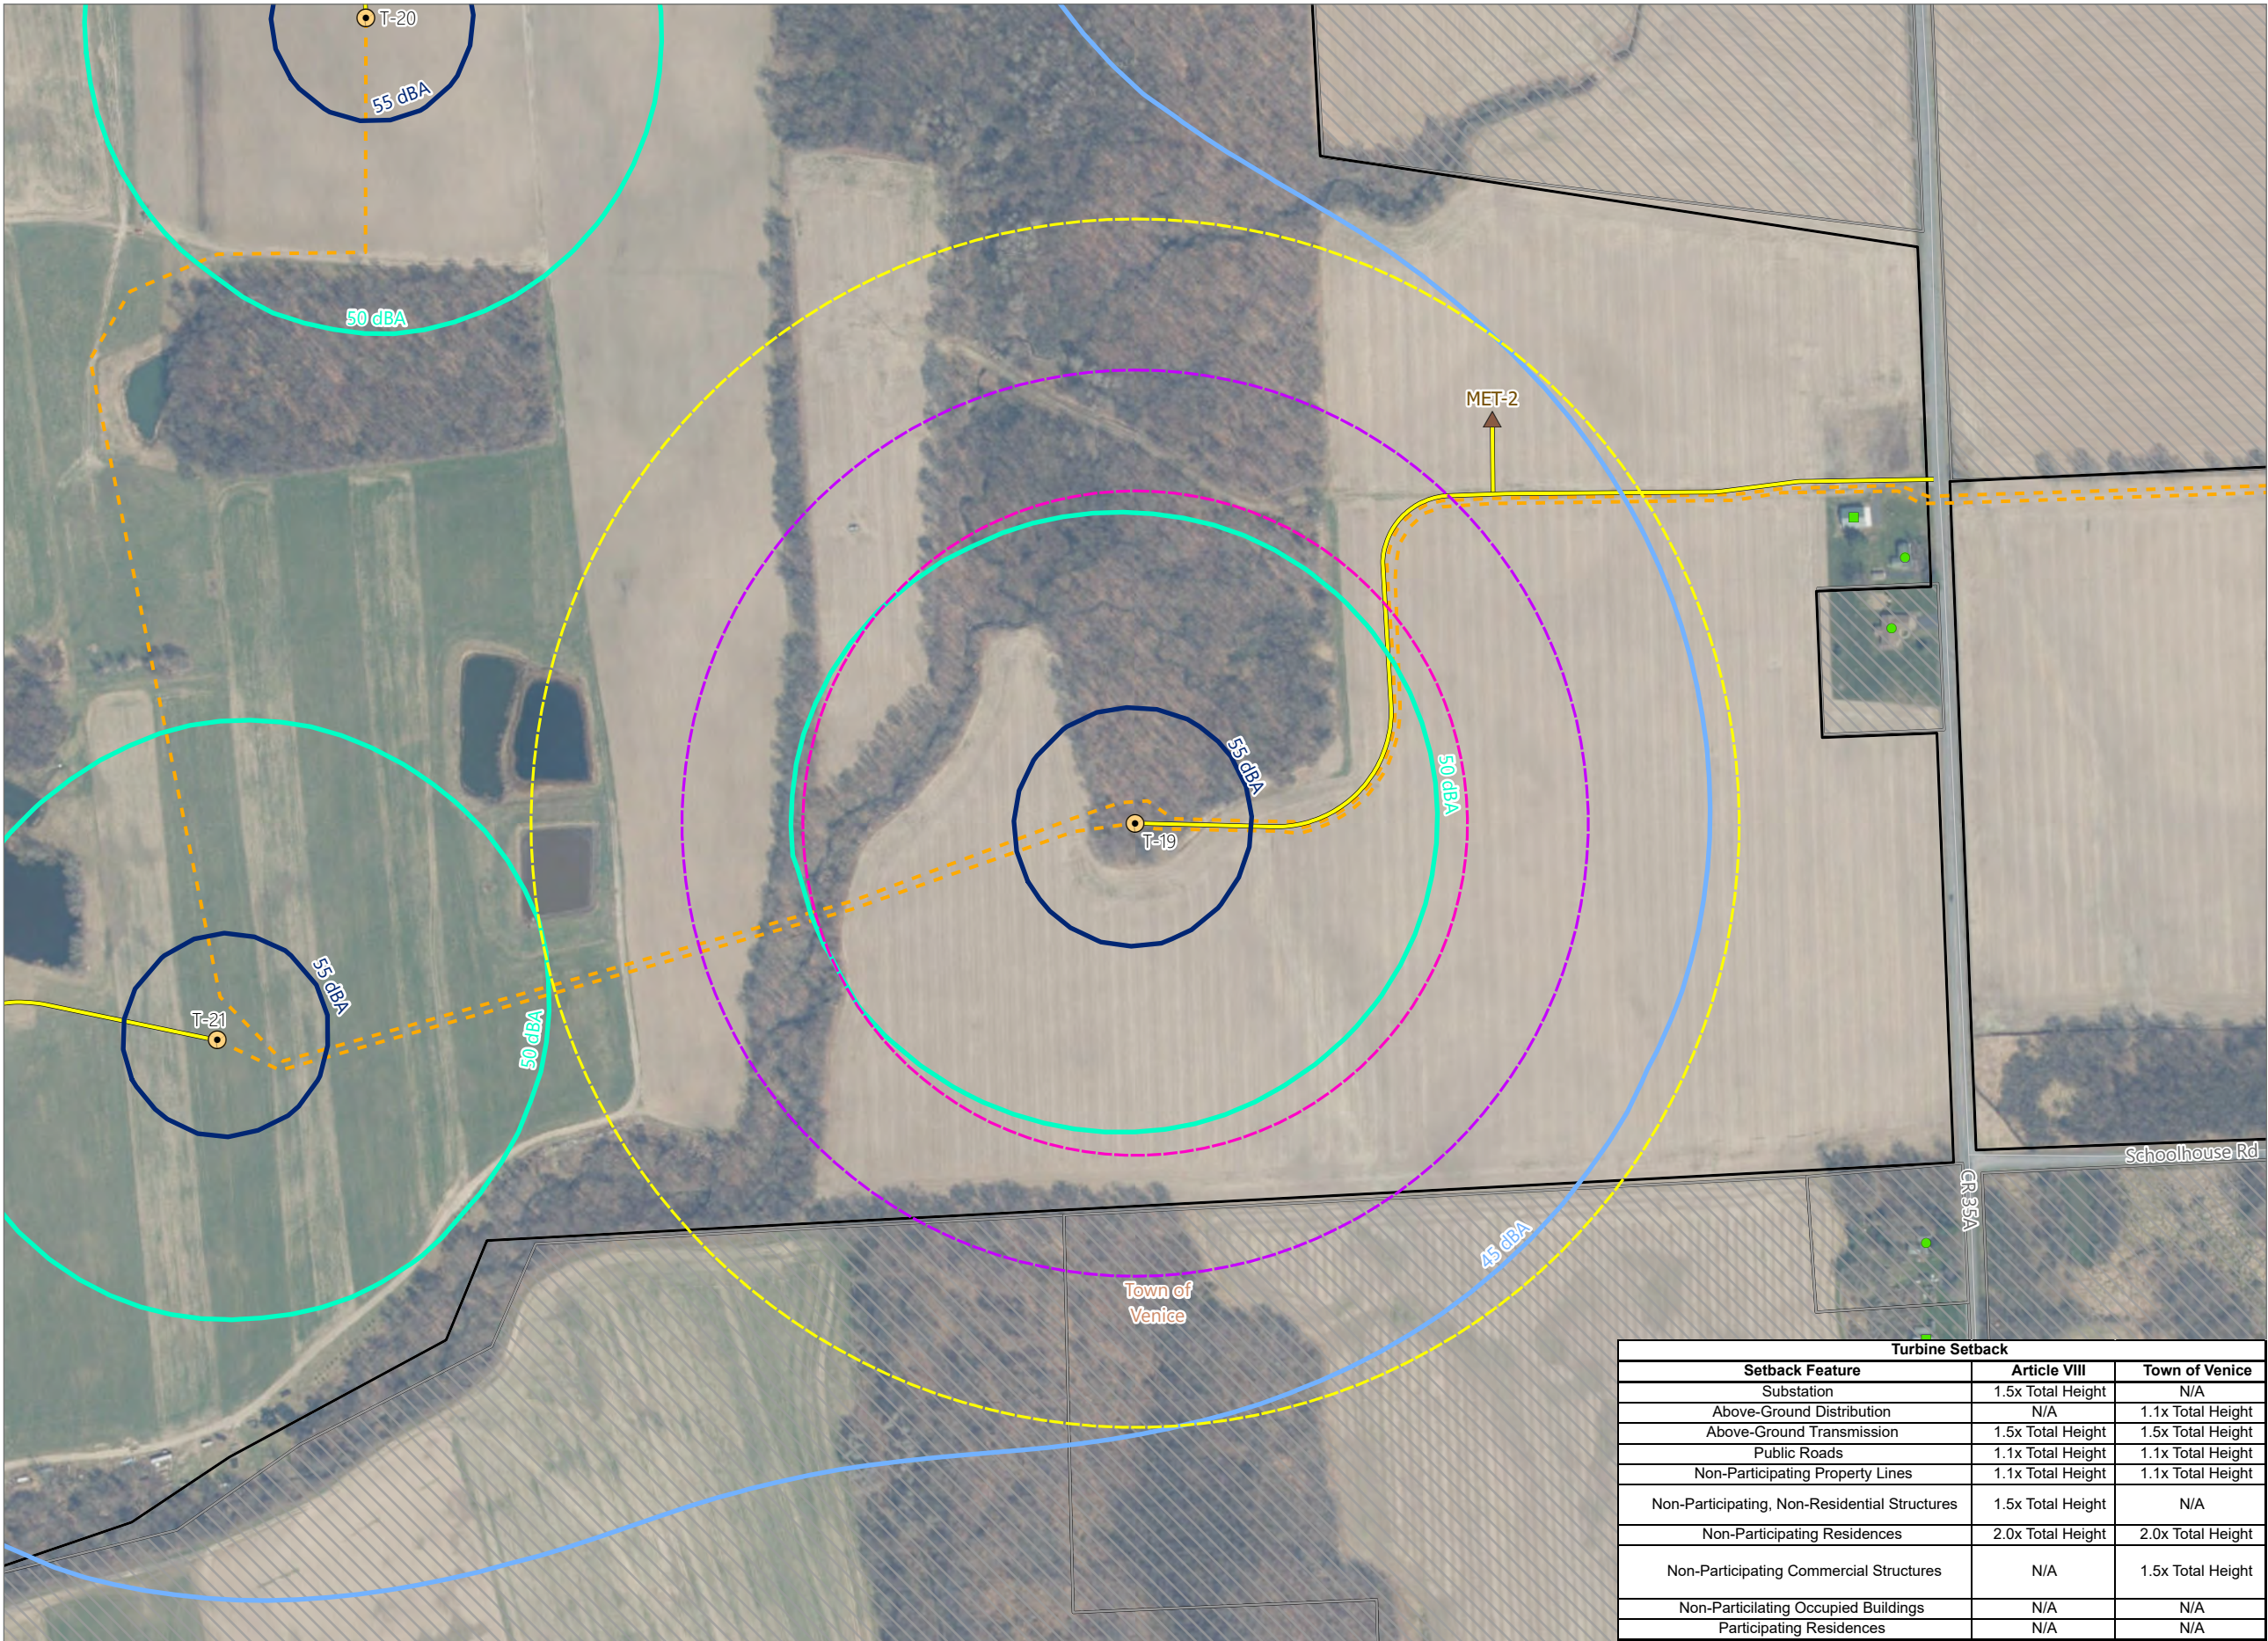

Turbine Setback		
Setback Feature	Article VIII	Town of Venice
Substation	1.5x Total Height	N/A
Above-Ground Distribution	N/A	1.1x Total Height
Above-Ground Transmission	1.5x Total Height	1.5x Total Height
Public Roads	1.1x Total Height	1.1x Total Height
Non-Participating Property Lines	1.1x Total Height	1.1x Total Height
Non-Participating, Non-Residential Structures	1.5x Total Height	N/A
Non-Participating Residences	2.0x Total Height	2.0x Total Height
Non-Participating Commercial Structures	N/A	1.5x Total Height
Non-Participating Occupied Buildings	N/A	N/A
Participating Residences	N/A	N/A

Sheet 21 of 26

▲

0100200400

Feet

Prepared November 4, 2024
Basemap: NYSDOP "2023" orthoimagery map service

EDR



Figure 24-1. Setbacks

Agricola Wind Project

Towns of Venice and Scipio,
Cayuga County, New York

Article VIII Permit Application
Matter No. 23-00064

- Receptor
- Residential Structure
- Commercial Structure
- Other Structure
- Sound Contour
- 45 dBA
- 50 dBA
- 55 dBA
- Setback
- 1.1x Tip Height
- 1.5x Tip Height
- 2.0x Tip Height
- Participating Parcel - REDACTED
- Non-participating Parcel
- Facility Component
- Wind Turbine
- MET Tower
- Access Road
- Underground Collection Line
- Facility Site

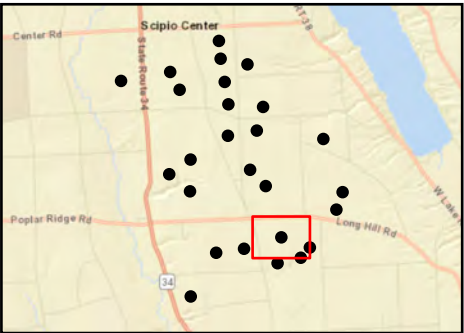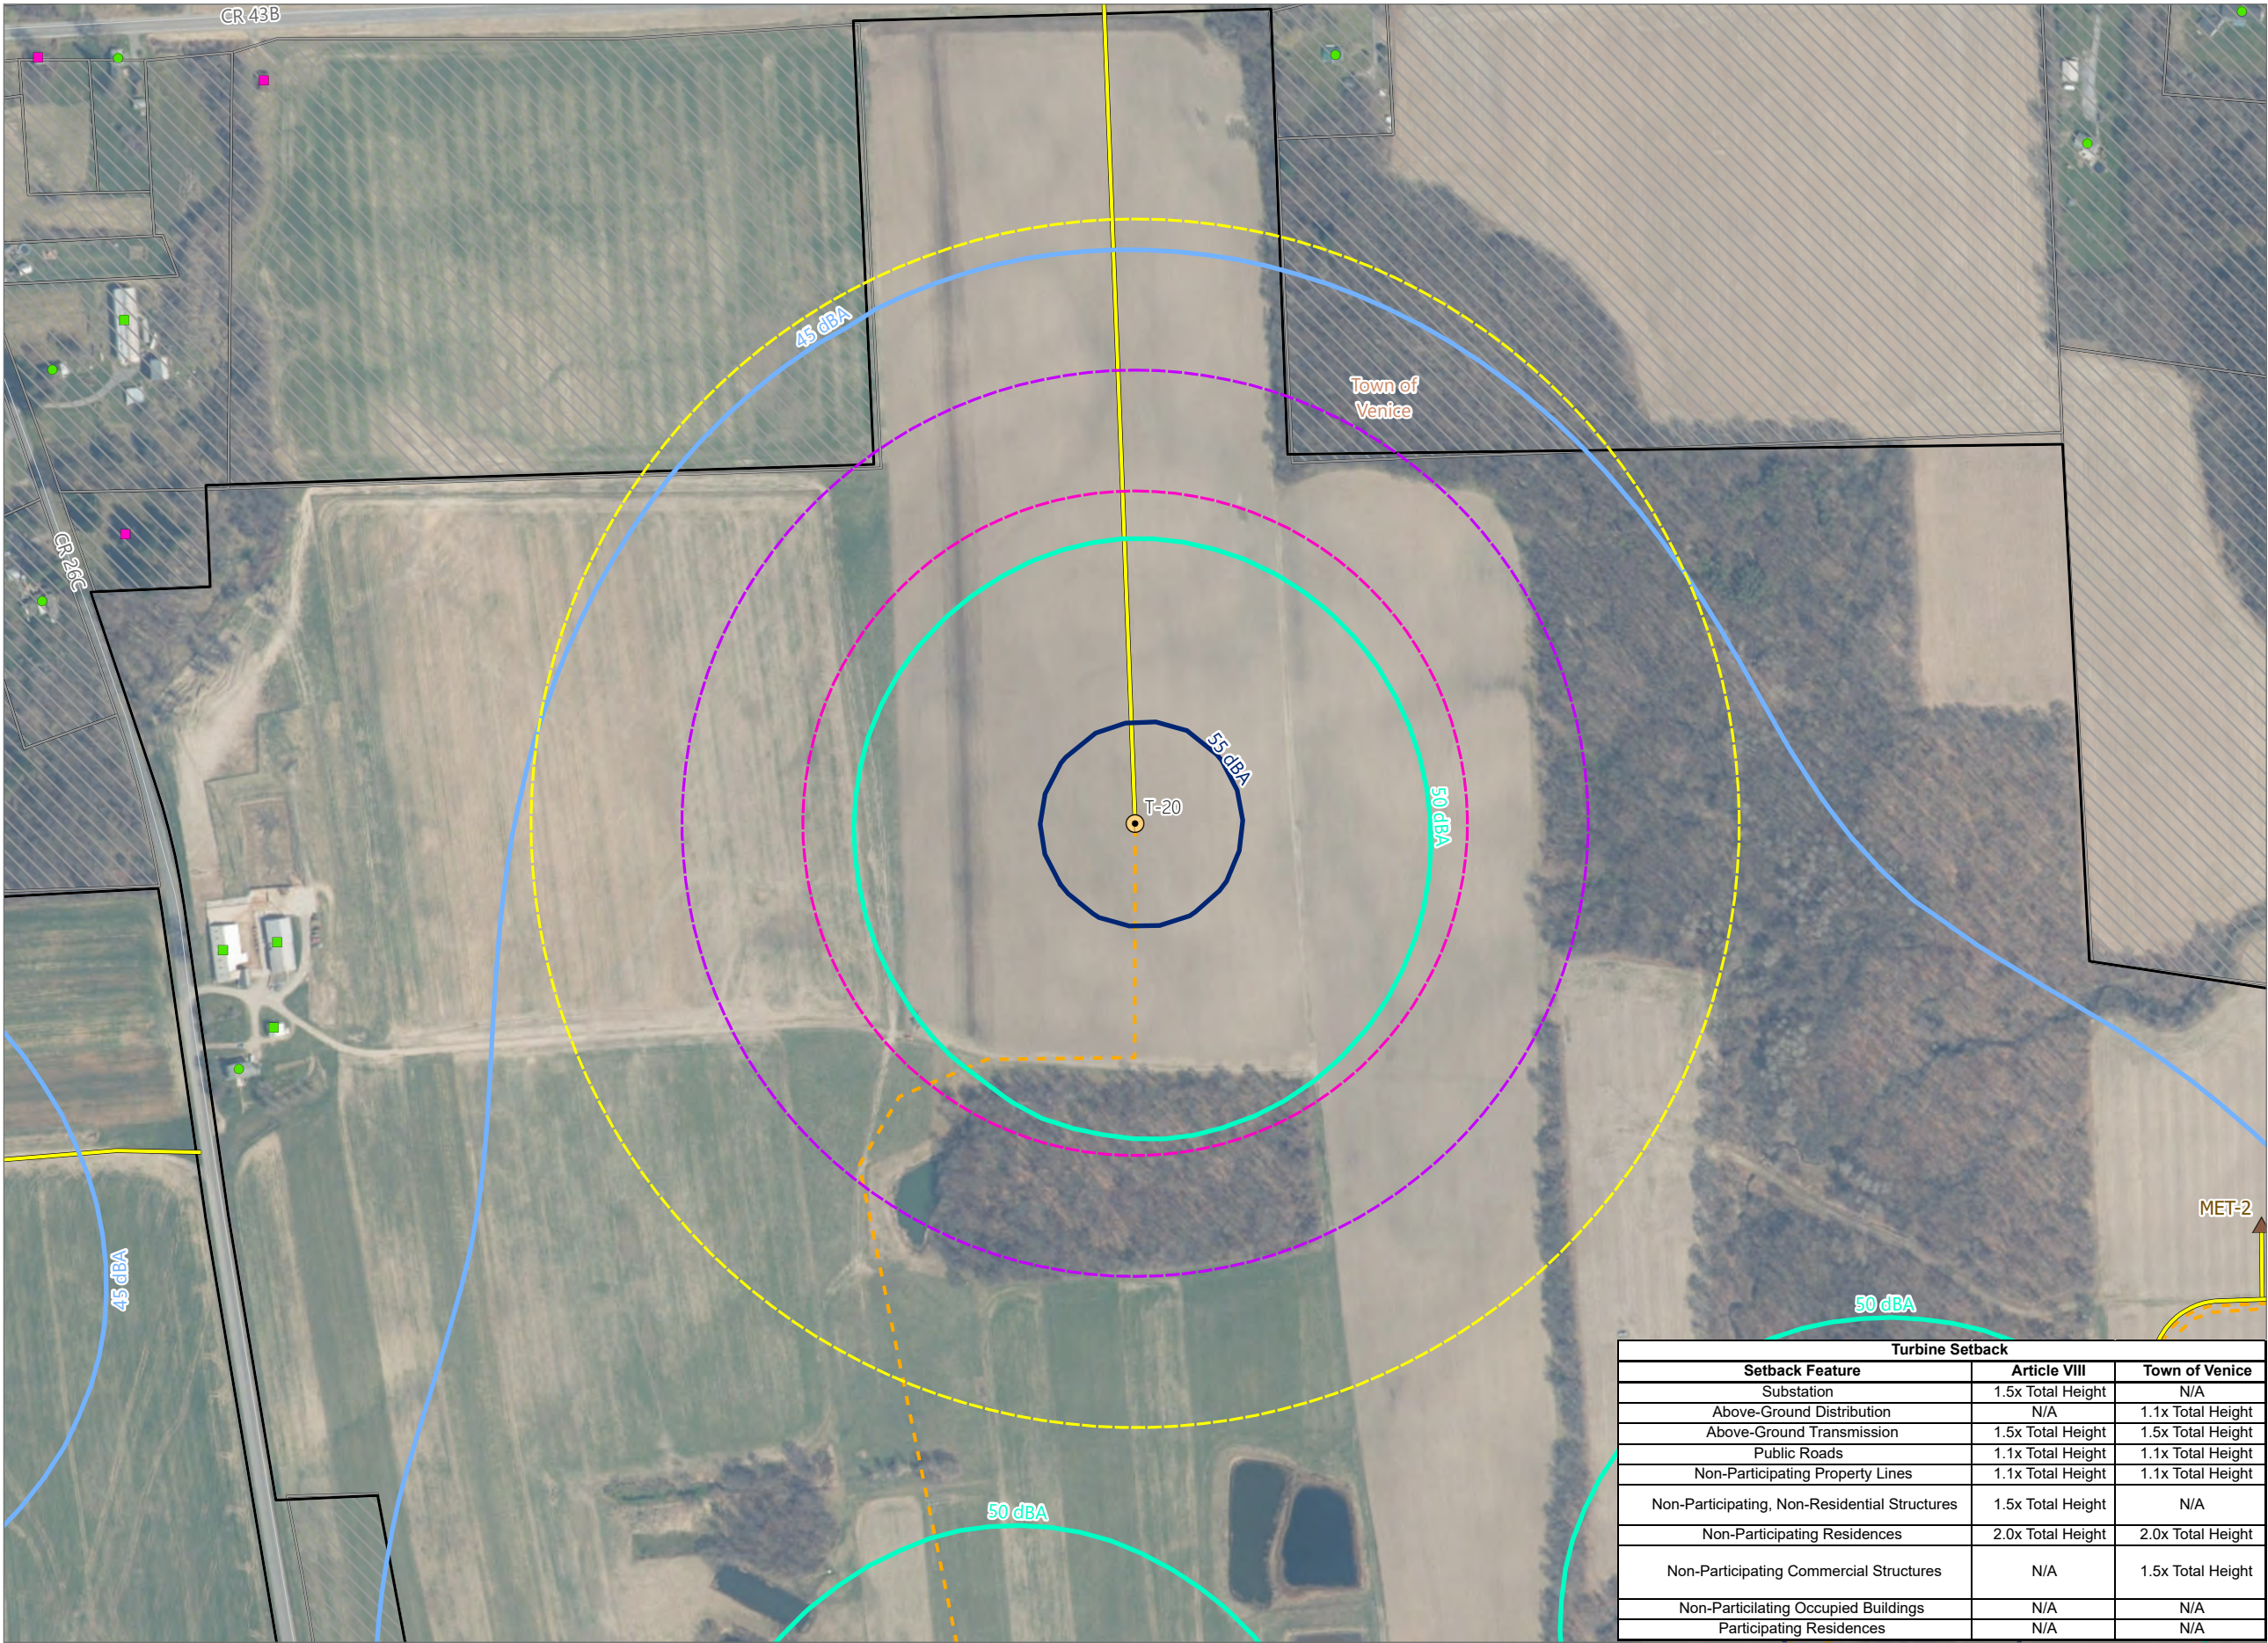

Turbine Setback		
Setback Feature	Article VIII	Town of Venice
Substation	1.5x Total Height	N/A
Above-Ground Distribution	N/A	1.1x Total Height
Above-Ground Transmission	1.5x Total Height	1.5x Total Height
Public Roads	1.1x Total Height	1.1x Total Height
Non-Participating Property Lines	1.1x Total Height	1.1x Total Height
Non-Participating, Non-Residential Structures	1.5x Total Height	N/A
Non-Participating Residences	2.0x Total Height	2.0x Total Height
Non-Participating Commercial Structures	N/A	1.5x Total Height
Non-Participating Occupied Buildings	N/A	N/A
Participating Residences	N/A	N/A


Figure 24-1. Setbacks

Agricola Wind Project


Towns of Venice and Scipio,
Cayuga County, New York

Article VIII Permit Application
Matter No. 23-00064


- Receptor
- Residential Structure
- Commercial Structure
- Sound Contour
- 45 dBA
- 50 dBA
- 55 dBA
- Setback
- 1.1x Tip Height
- 1.5x Tip Height
- 2.0x Tip Height
- Participating Parcel - REDACTED
- Potentially Participating Parcel - REDACTED
- Non-participating Parcel
- Facility Component
- Wind Turbine
- Access Road
- Underground Collection Line
- Laydown Yard
- Facility Site

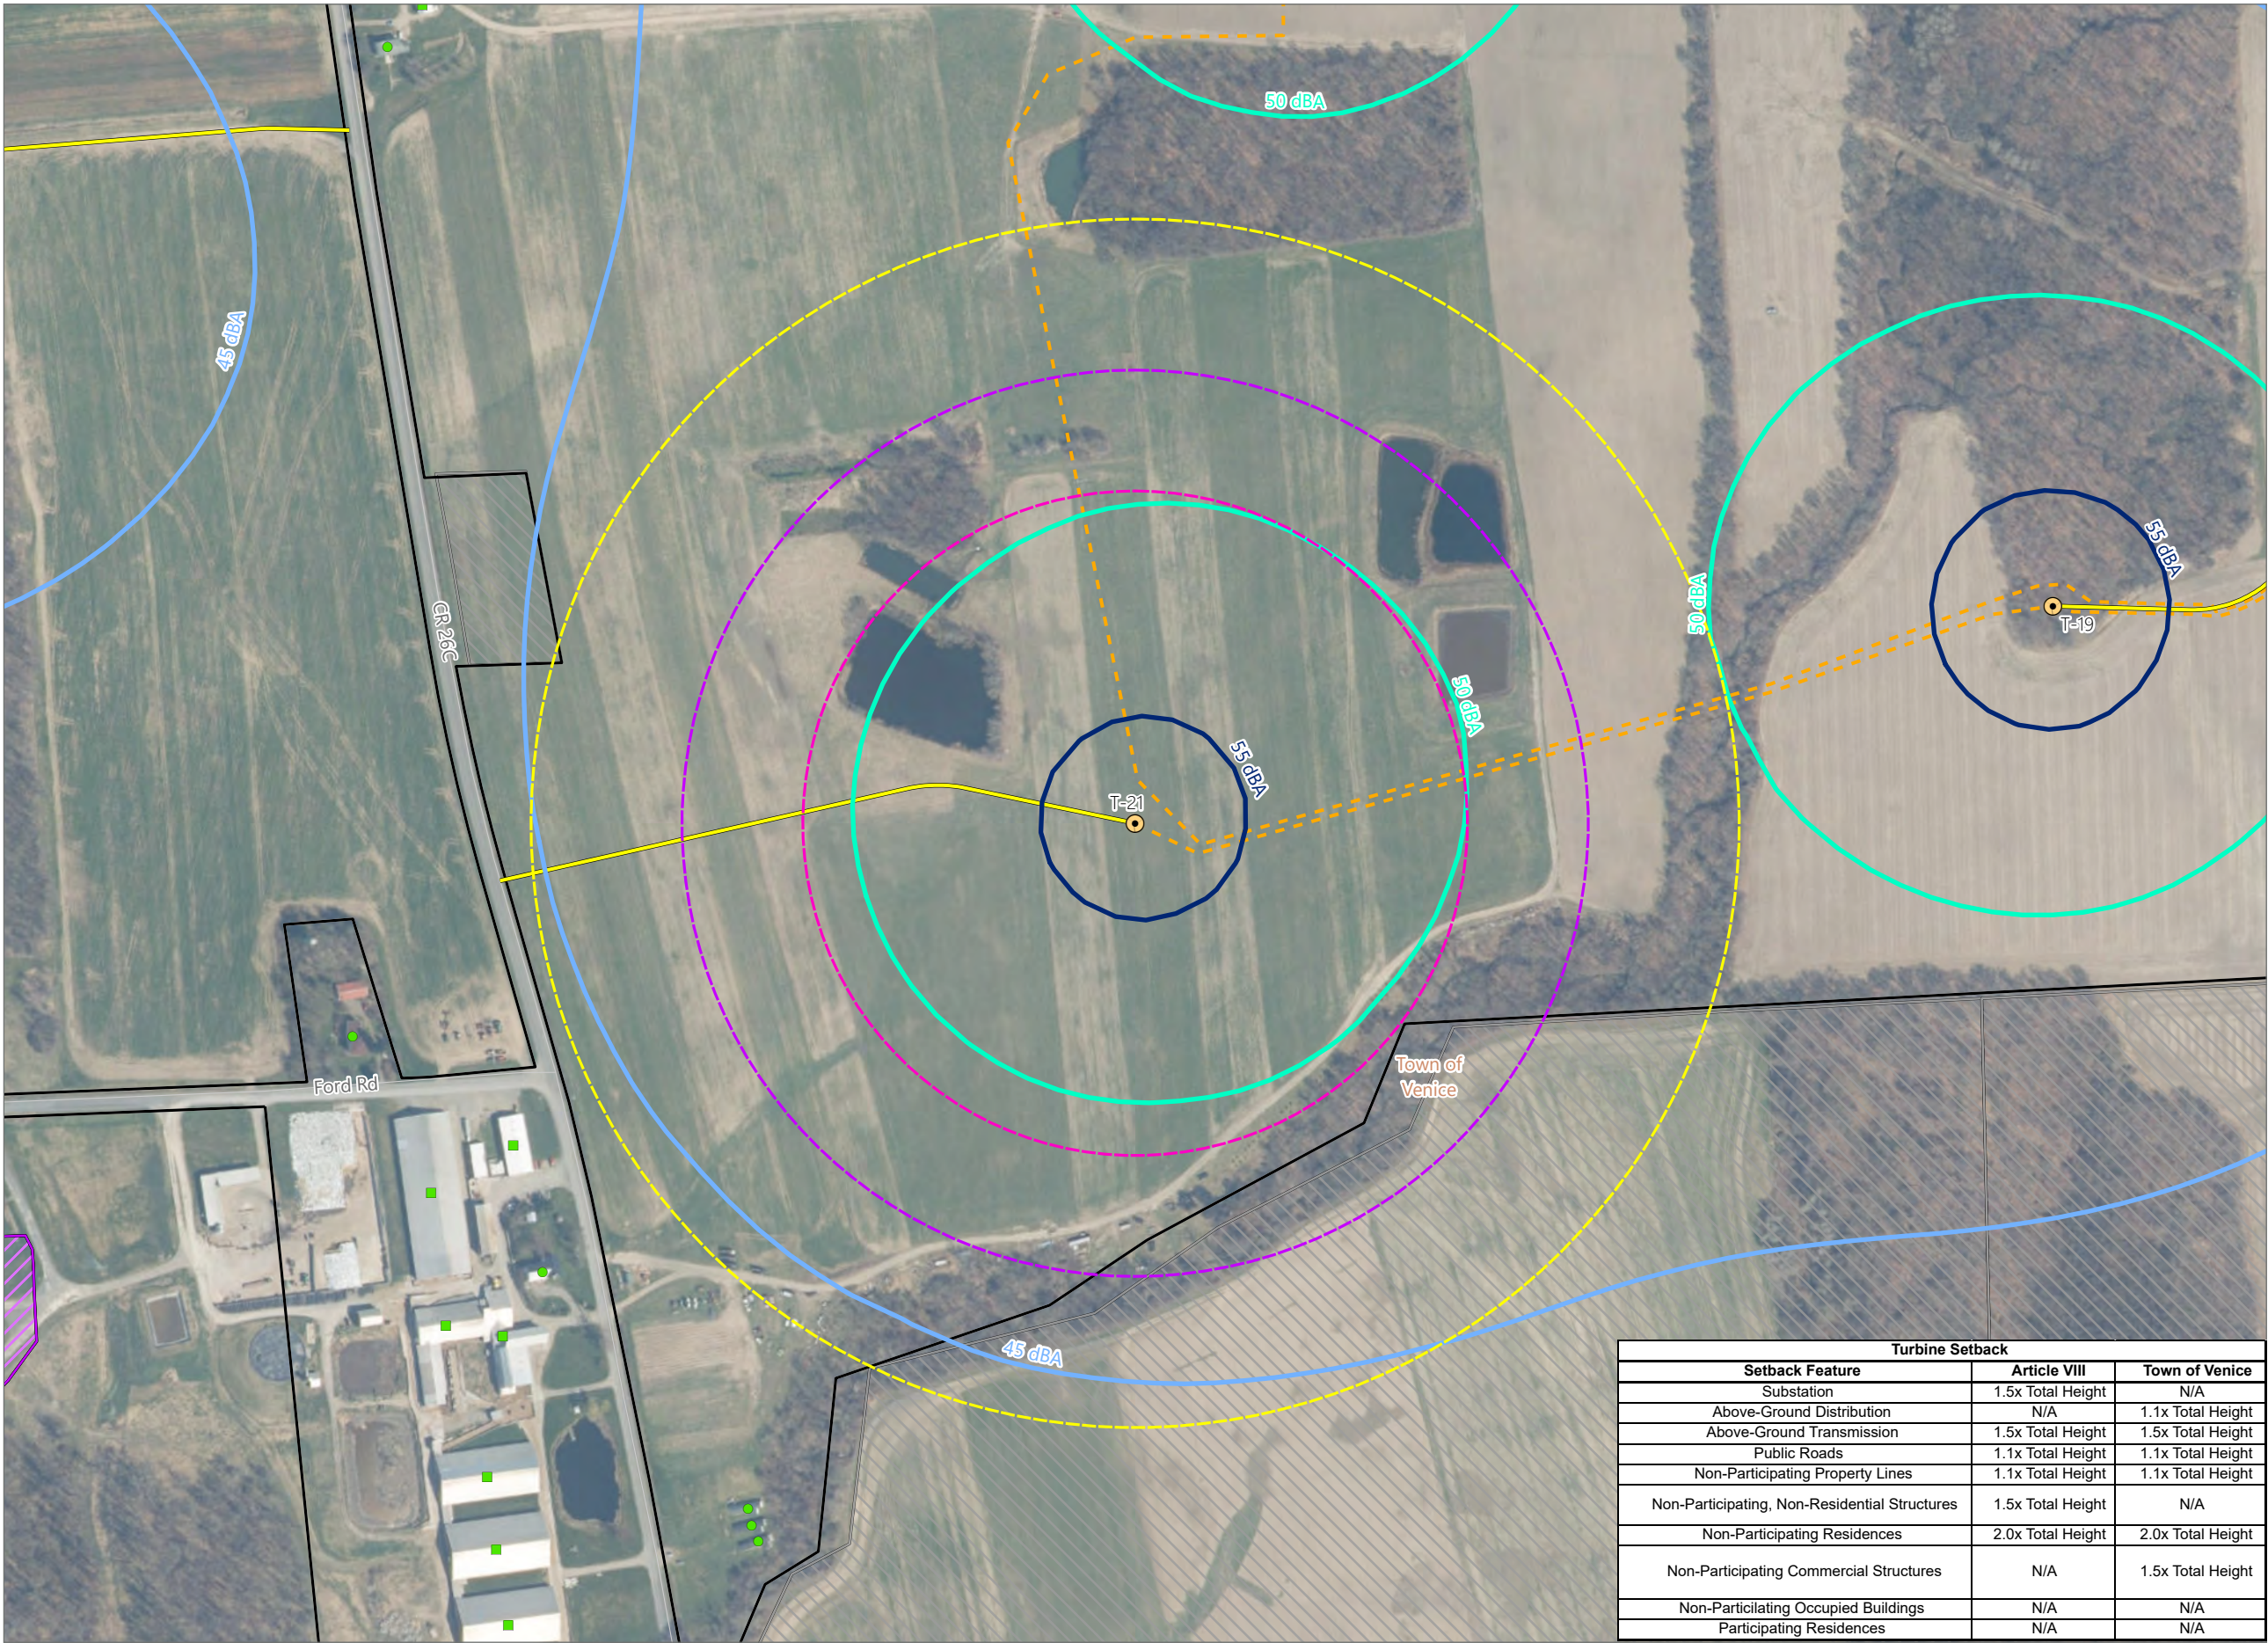

Turbine Setback		
Setback Feature	Article VIII	Town of Venice
Substation	1.5x Total Height	N/A
Above-Ground Distribution	N/A	1.1x Total Height
Above-Ground Transmission	1.5x Total Height	1.5x Total Height
Public Roads	1.1x Total Height	1.1x Total Height
Non-Participating Property Lines	1.1x Total Height	1.1x Total Height
Non-Participating, Non-Residential Structures	1.5x Total Height	N/A
Non-Participating Residences	2.0x Total Height	2.0x Total Height
Non-Participating Commercial Structures	N/A	1.5x Total Height
Non-Participating Occupied Buildings	N/A	N/A
Participating Residences	N/A	N/A

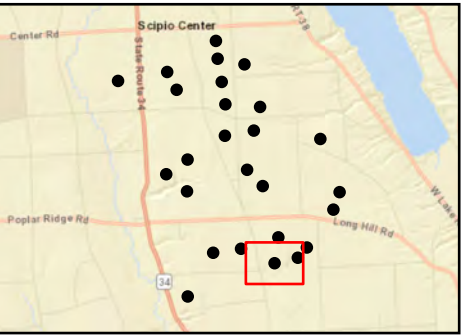

Sheet 23 of 26

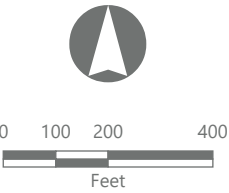

Prepared November 4, 2024
Basemap: NYS DOP "2023" orthoimagery map service


Figure 24-1. Setbacks

Agricola Wind Project


Towns of Venice and Scipio,
Cayuga County, New York

Article VIII Permit Application
Matter No. 23-00064


- Receptor
- Residential Structure
- Commercial Structure
- Other Structure
- Sound Contour
- 45 dBA
- 50 dBA
- 55 dBA
- Setback
- 1.1x Tip Height
- 1.5x Tip Height
- 2.0x Tip Height
- Participating Parcel - REDACTED
- Potentially Participating Parcel - REDACTED
- Non-participating Parcel
- Facility Component
- Wind Turbine
- Access Road
- Underground Collection Line
- Facility Site

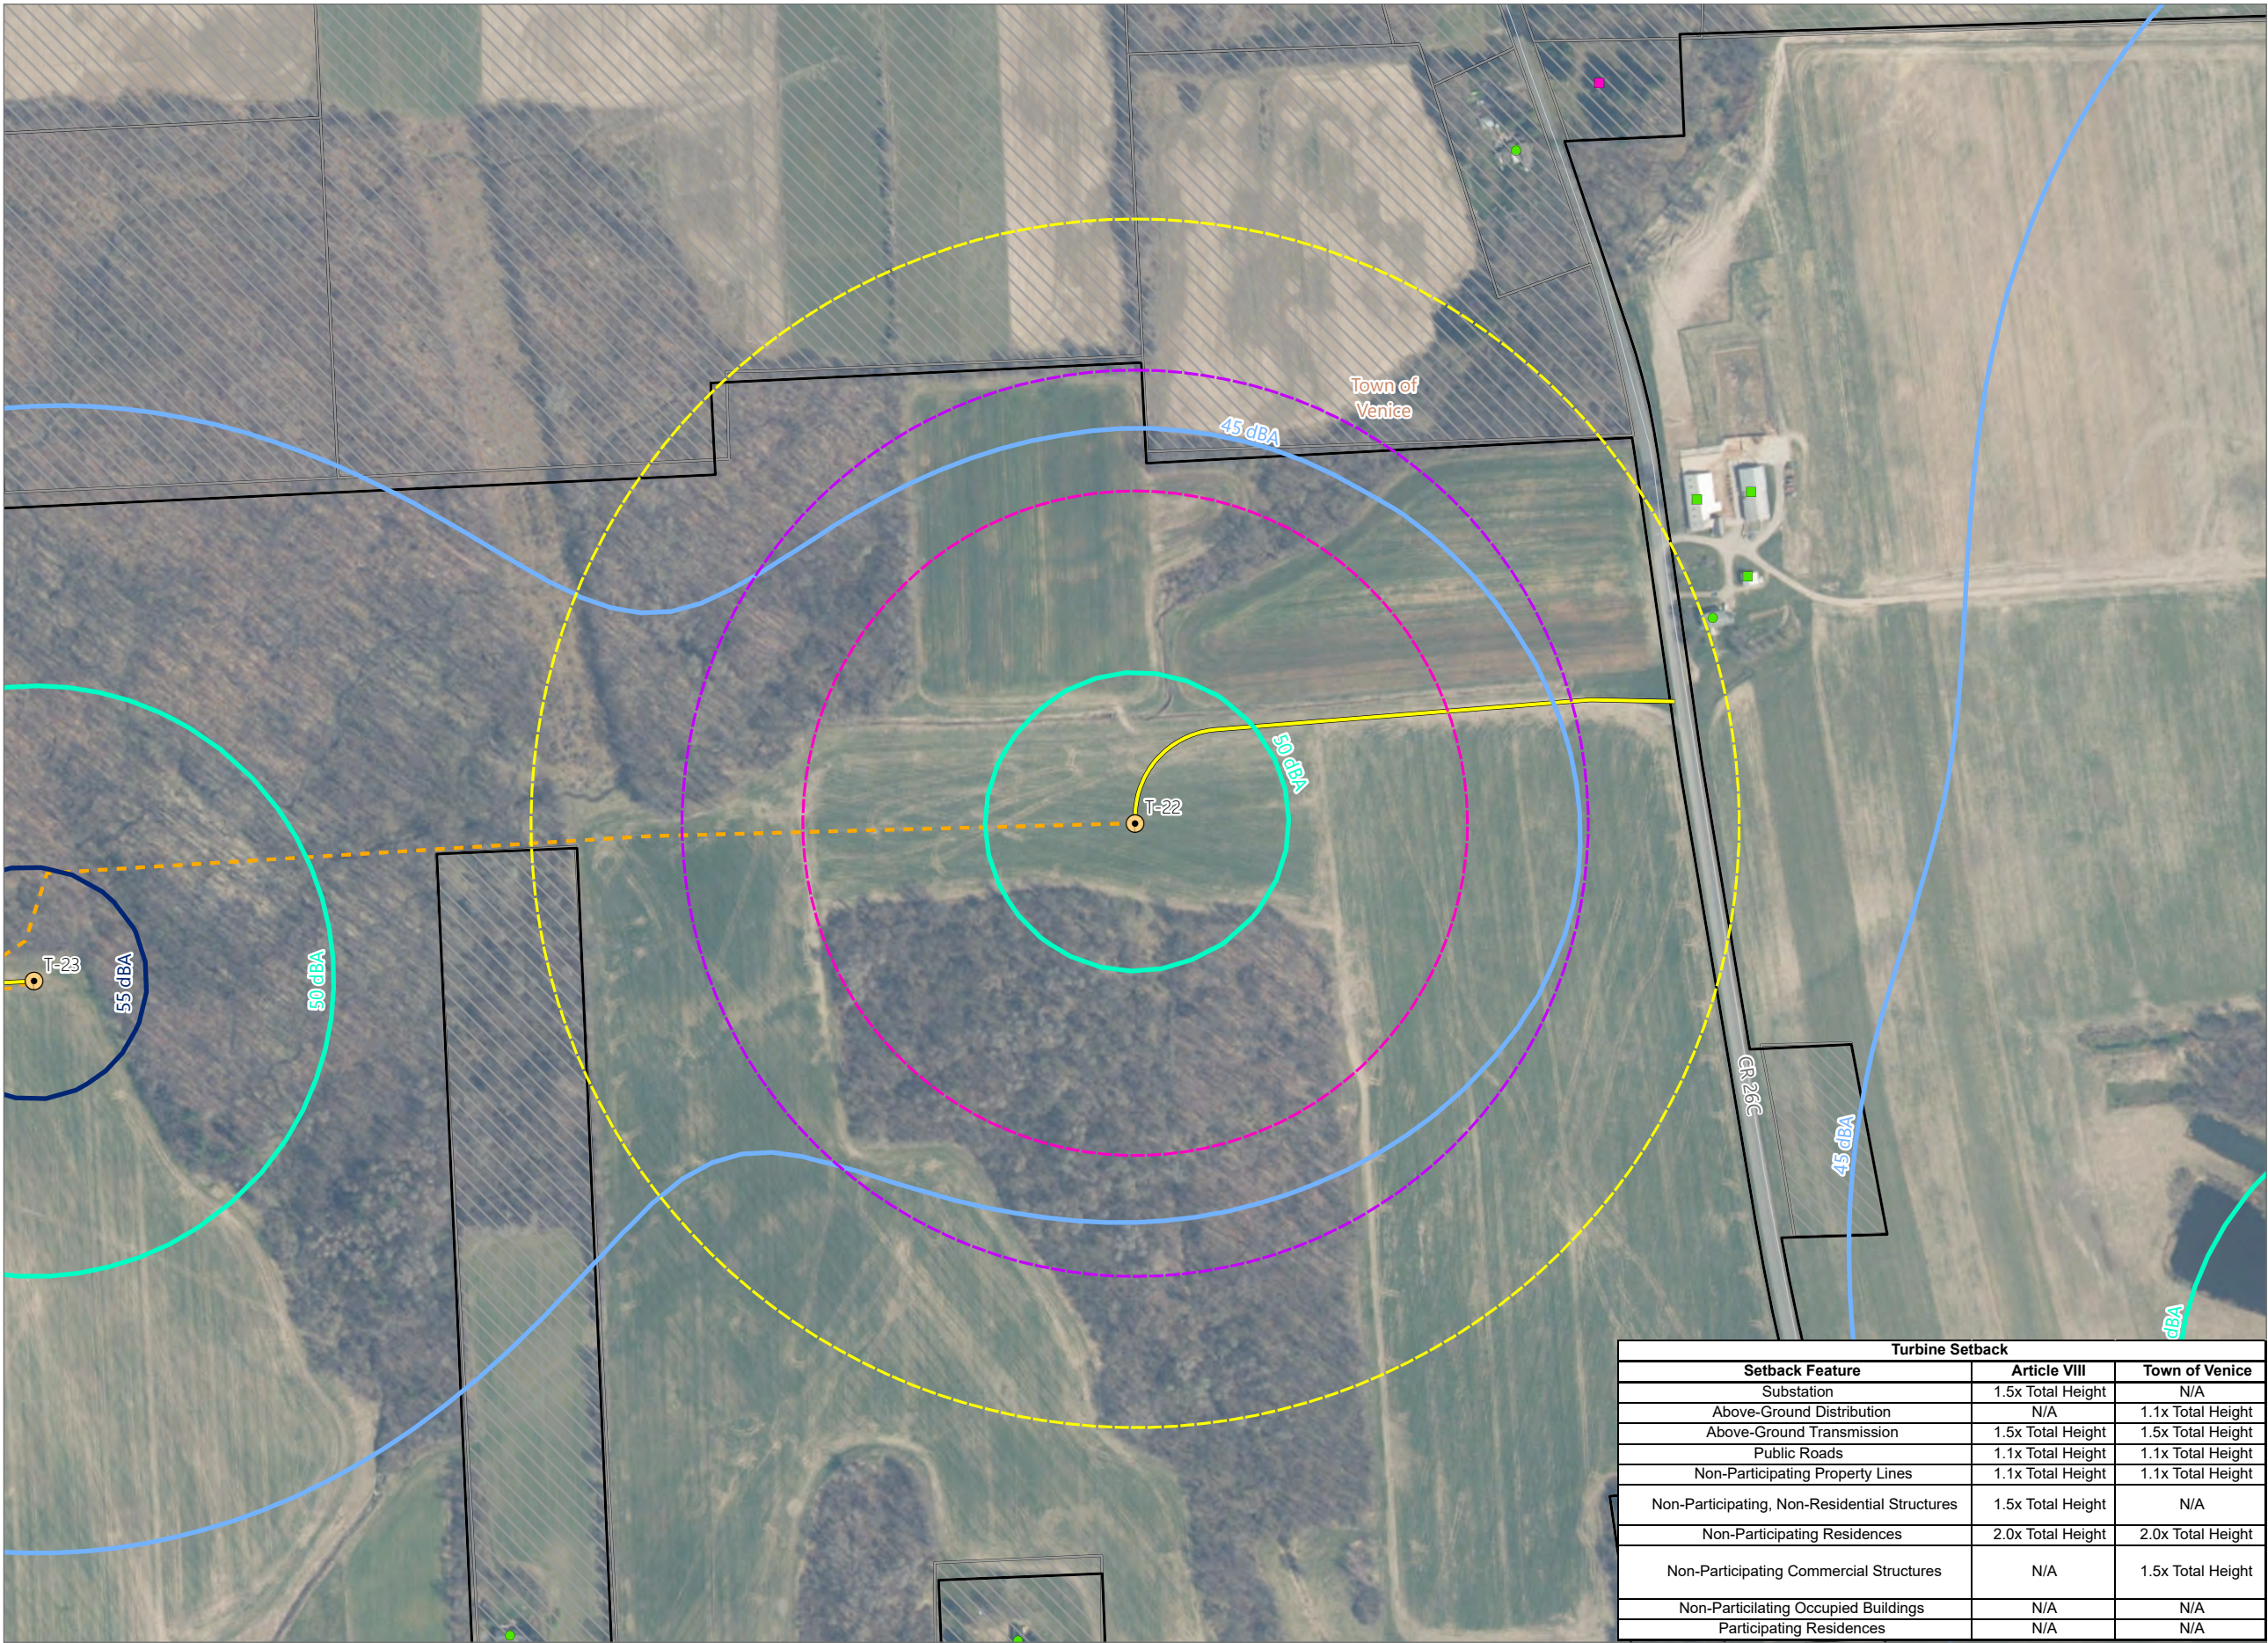

Turbine Setback		
Setback Feature	Article VIII	Town of Venice
Substation	1.5x Total Height	N/A
Above-Ground Distribution	N/A	1.1x Total Height
Above-Ground Transmission	1.5x Total Height	1.5x Total Height
Public Roads	1.1x Total Height	1.1x Total Height
Non-Participating Property Lines	1.1x Total Height	1.1x Total Height
Non-Participating, Non-Residential Structures	1.5x Total Height	N/A
Non-Participating Residences	2.0x Total Height	2.0x Total Height
Non-Participating Commercial Structures	N/A	1.5x Total Height
Non-Participating Occupied Buildings	N/A	N/A
Participating Residences	N/A	N/A

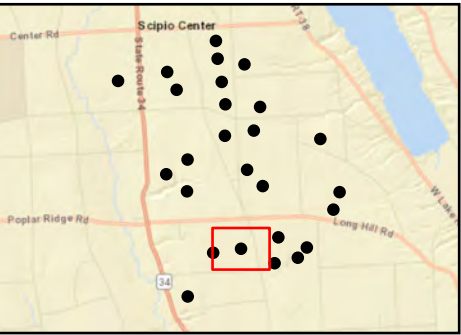

Sheet 24 of 26

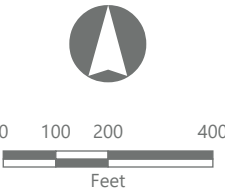

Prepared November 4, 2024
Basemap: NYS DOP "2023" orthoimagery map service



Figure 24-1. Setbacks

Agricola Wind Project


Towns of Venice and Scipio,
Cayuga County, New York

Article VIII Permit Application
Matter No. 23-00064

- Receptor
- Residential Structure
- Sound Contour
- 45 dBA
- 50 dBA
- 55 dBA
- Setback
- 1.1x Tip Height
- 1.5x Tip Height
- 2.0x Tip Height
- Participating Parcel - REDACTED
- Potentially Participating Parcel - REDACTED
- Non-participating Parcel
- Facility Component
- Wind Turbine
- Access Road
- Underground Collection Line
- Facility Site

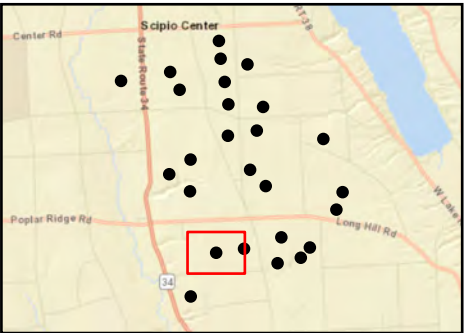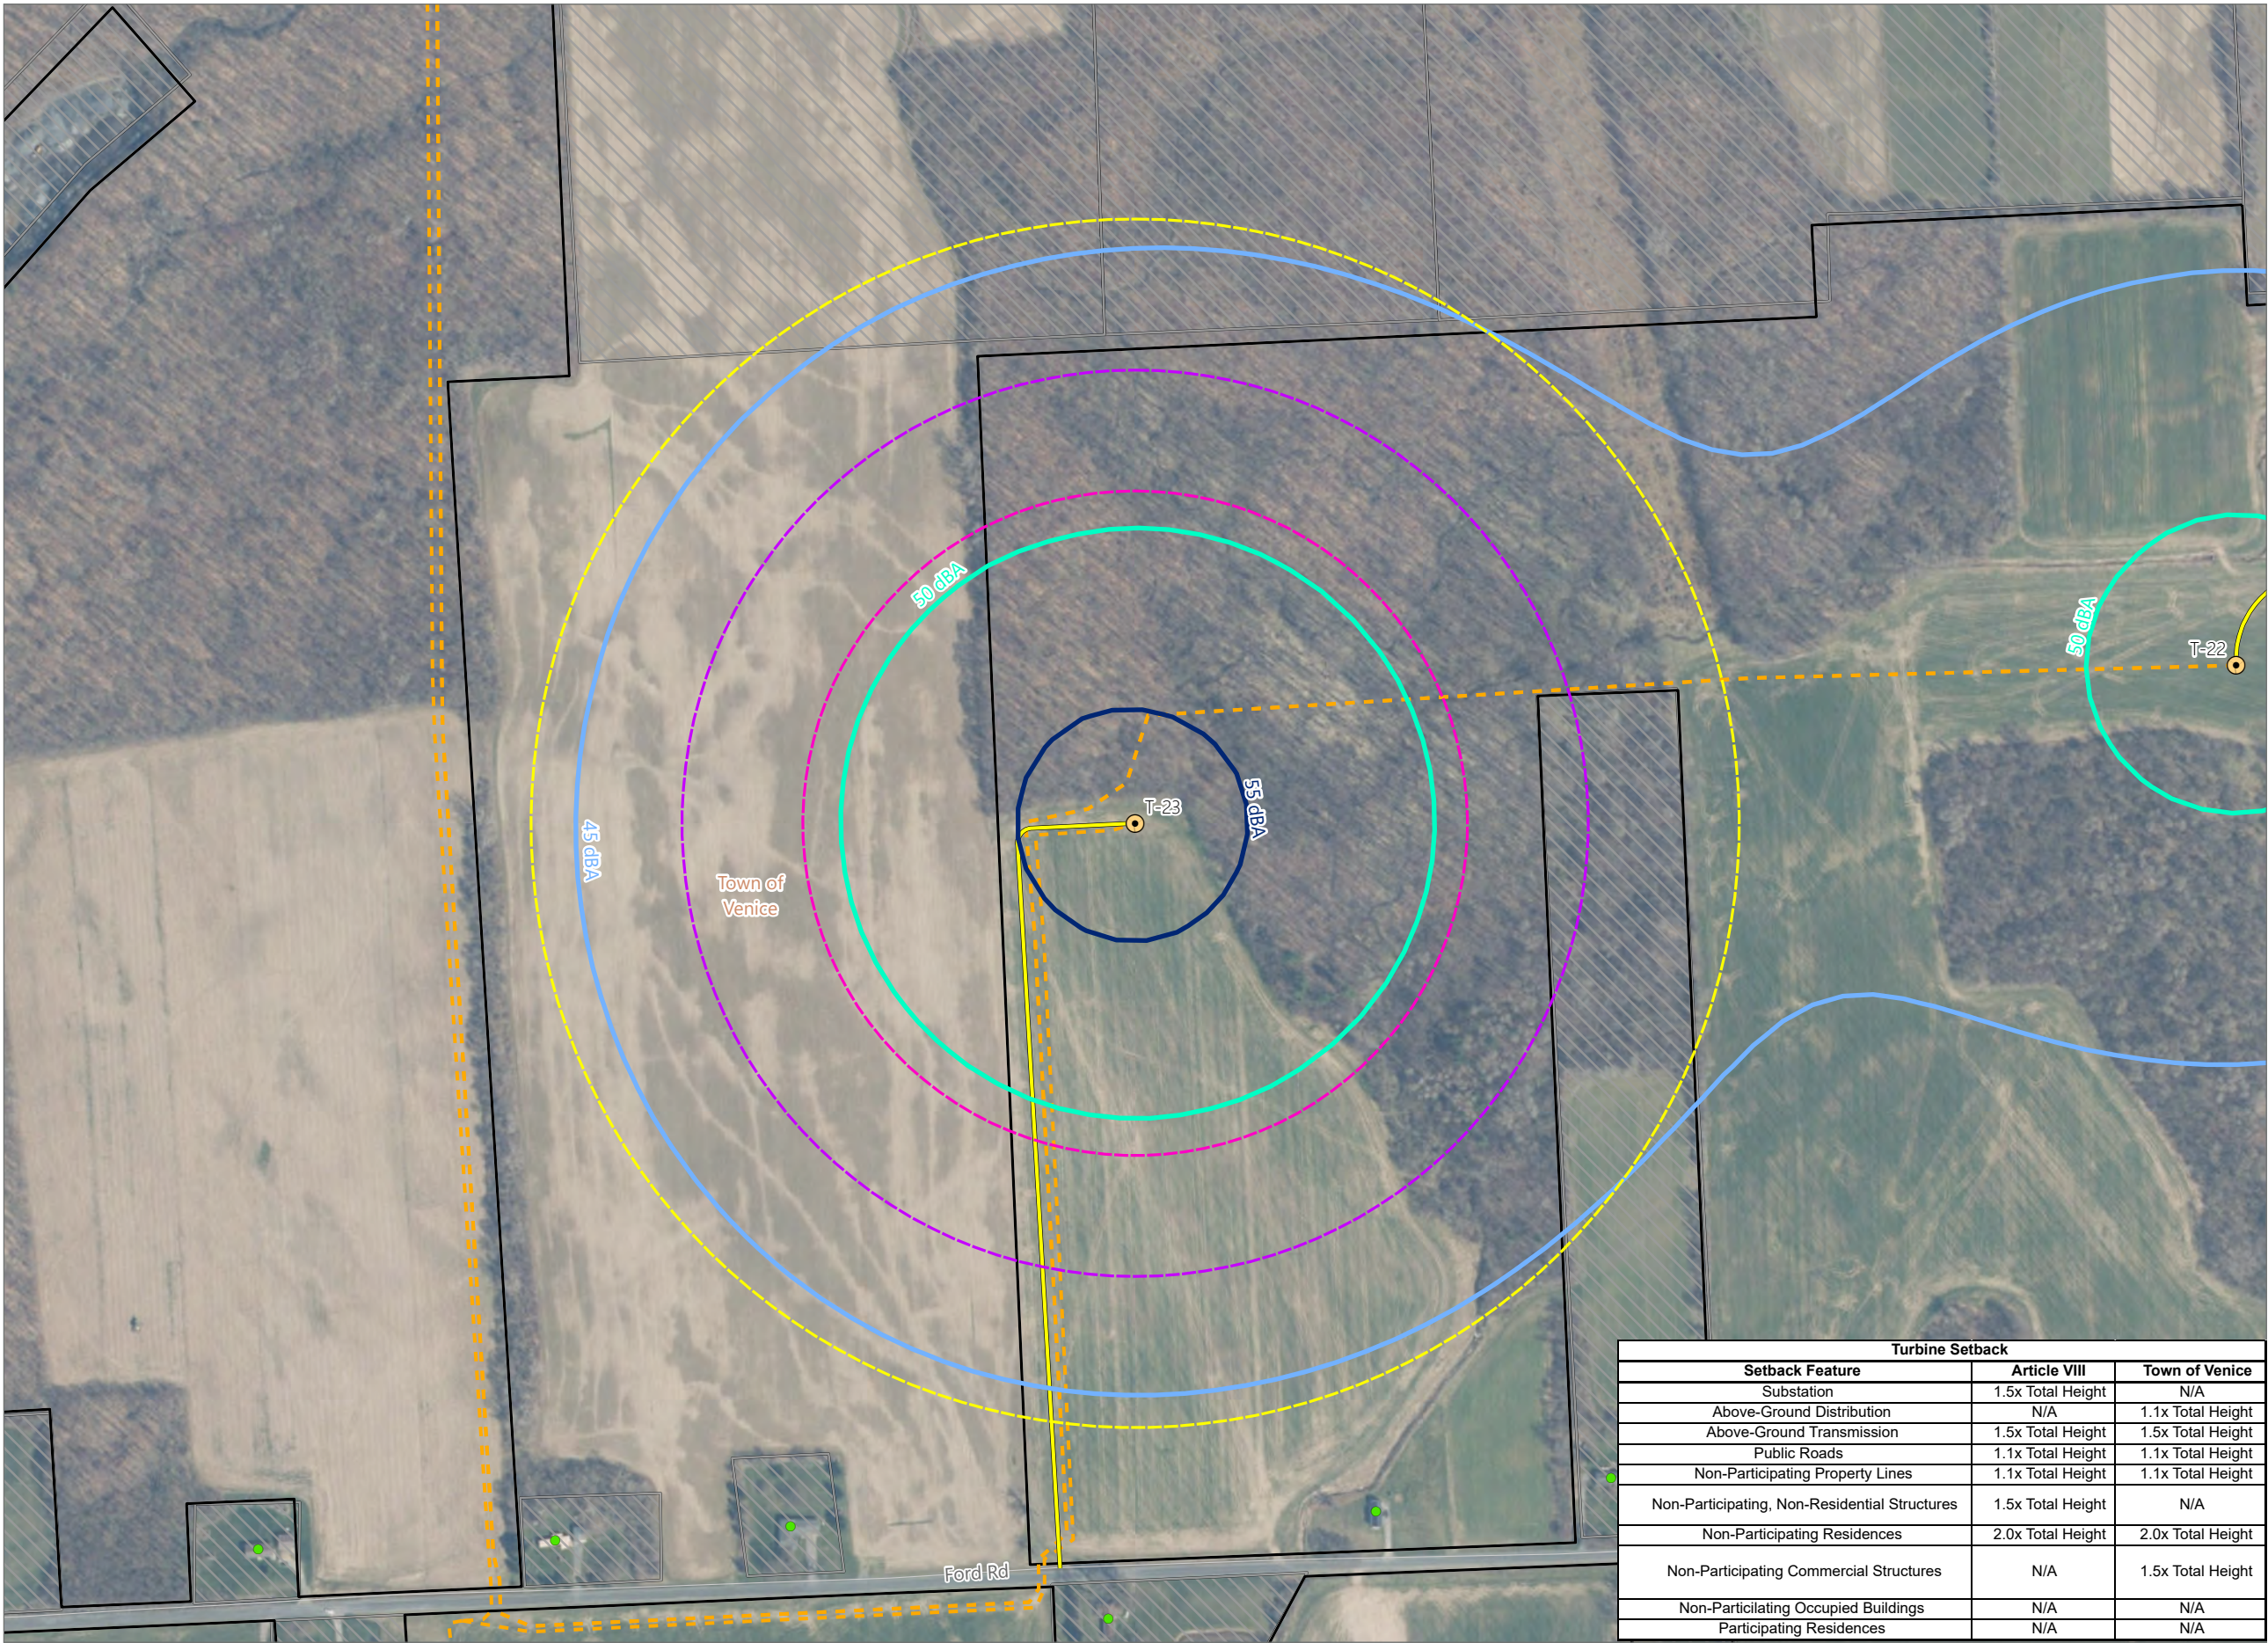

Sheet 25 of 26

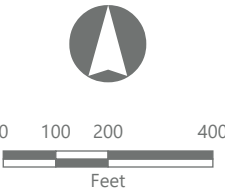

Prepared November 4, 2024
Basemap: NYSDOP "2023" orthoimagery map service

Turbine Setback		
Setback Feature	Article VIII	Town of Venice
Substation	1.5x Total Height	N/A
Above-Ground Distribution	N/A	1.1x Total Height
Above-Ground Transmission	1.5x Total Height	1.5x Total Height
Public Roads	1.1x Total Height	1.1x Total Height
Non-Participating Property Lines	1.1x Total Height	1.1x Total Height
Non-Participating, Non-Residential Structures	1.5x Total Height	N/A
Non-Participating Residences	2.0x Total Height	2.0x Total Height
Non-Participating Commercial Structures	N/A	1.5x Total Height
Non-Participating Occupied Buildings	N/A	N/A
Participating Residences	N/A	N/A



Figure 24-1. Setbacks

Agricola Wind Project


Towns of Venice and Scipio,
Cayuga County, New York

Article VIII Permit Application
Matter No. 23-00064

- Receptor
- Residential Structure
- Commercial Structure
- Sound Contour
- 45 dBA
- 50 dBA
- 55 dBA
- Setback
- 1.1x Tip Height
- 1.5x Tip Height
- 2.0x Tip Height
- Participating Parcel - REDACTED
- Potentially Participating Parcel - REDACTED
- Non-participating Parcel
- Facility Component
- Wind Turbine
- Access Road
- Underground Collection Line
- Facility Site

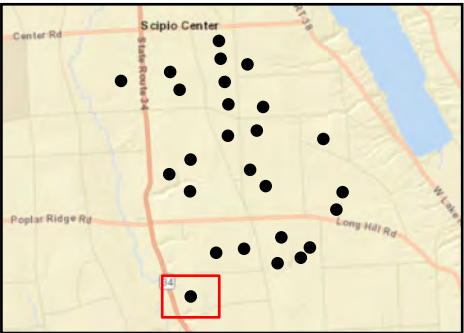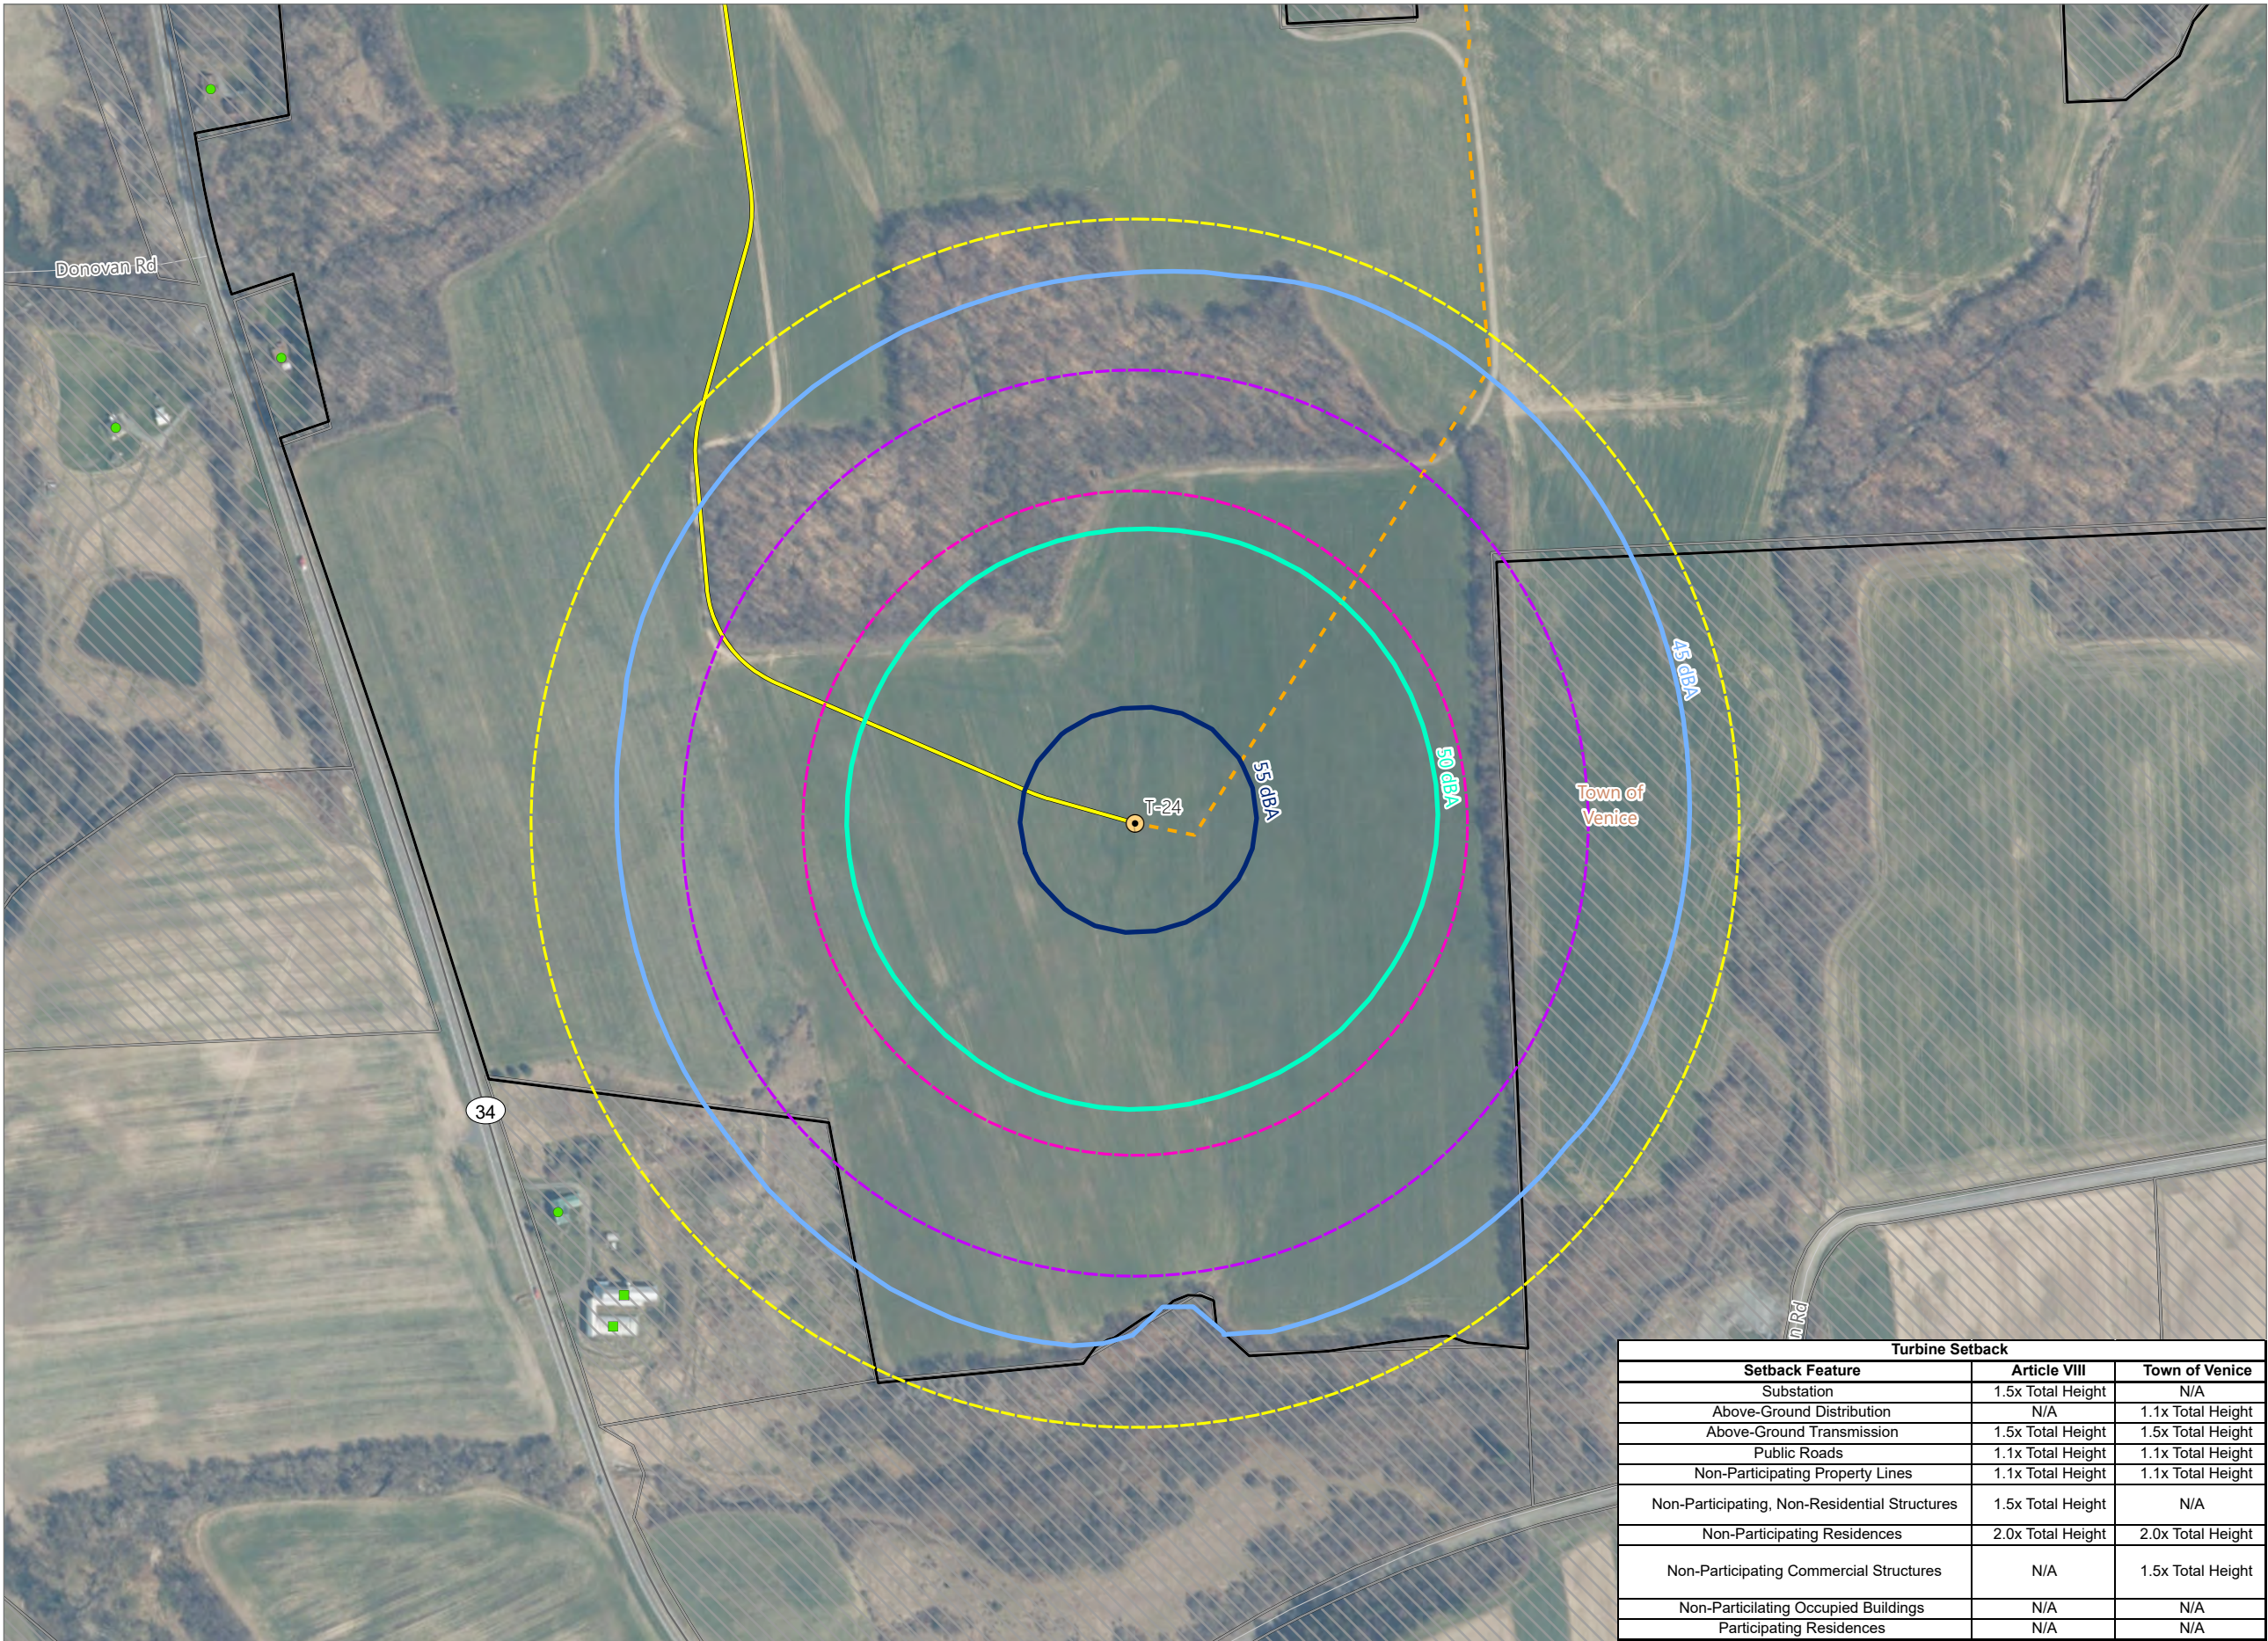

Sheet 26 of 26

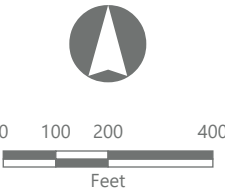

Prepared November 4, 2024
Basemap: NYSDOP "2023" orthoimagery map service

Turbine Setback		
Setback Feature	Article VIII	Town of Venice
Substation	1.5x Total Height	N/A
Above-Ground Distribution	N/A	1.1x Total Height
Above-Ground Transmission	1.5x Total Height	1.5x Total Height
Public Roads	1.1x Total Height	1.1x Total Height
Non-Participating Property Lines	1.1x Total Height	1.1x Total Height
Non-Participating, Non-Residential Structures	1.5x Total Height	N/A
Non-Participating Residences	2.0x Total Height	2.0x Total Height
Non-Participating Commercial Structures	N/A	1.5x Total Height
Non-Participating Occupied Buildings	N/A	N/A
Participating Residences	N/A	N/A