



FORESTLAND



PROPOSED FACILITIES

APPROXIMATE PROPOSED SPOILS AND LOG STORAGE, TEMPORARY

- 1. SEE EXHIBIT 11 FOR A DISCUSSION OF ECOLOGICAL COMMUNITY TYPES WITHIN THE FACILITY SITE.
- 2. SIGNIFICANT GROUND DISTURBANCE DEFINITION TO BE PROVIDED BY
- 3. TREES WILL BE FELLED AND CUT TO APPROXIMATE LENGTHS WITHIN THE AREA. FELLED TIMBER WILL BE STACKED IN PLACE UNTIL SUFFICIENT SPACE HAS BEEN CLEARED TO ESTABLISH IDENTIFIED LOG STORAGE AREAS. APPROXIMATE LOG STORAGE AREAS WILL BE FINALIZED BASED ON FIELD CONDITIONS.
- 4. CONTRACTOR TO MAINTAIN ROAD ACCESS DURING CONSTRUCTION
- WHEN NOT USING A BORE.
- 5. THE LIMITS OF TREE AND SHRUB CLEARING ARE BASED ON THE ECOLOGICAL COMMUNITY DATA DISCUSSED IN EXHIBIT 11 OF SECTION 95-C APPLICATION. SEE EXHIBIT 11 FOR FURTHER DISCUSSION OF THE FACILITY'S IMPACTS TO FORESTLAND AND SHRUBLAND.

Hoffman Falls Wind Project

Madison County, New York

Tree Clearing - 11

ISSUE FOR PERMIT

12/29/2023 DATE:

T324

Hoffman Falls Wind LLC 90 State Street, Suite 700 Albany, NY 12207 # DATE COMMENT A 08/25/2023 60% CIVIL DESIGN PROPOSED BLADE SWING AREA (OBSTACLE FREE AREA ONLY)

Westwood


Westwood Surveying and Engineering, P.C.


Surveying & Engineering

BY CHK APR

HR AL AL

Phone (952) 937-5150 12701 Whitewater Drive, Suite #300 Fax (952) 937-5822 Minnetonka, MN 55343 Toll Free (888) 937-5150 ww-pc.com

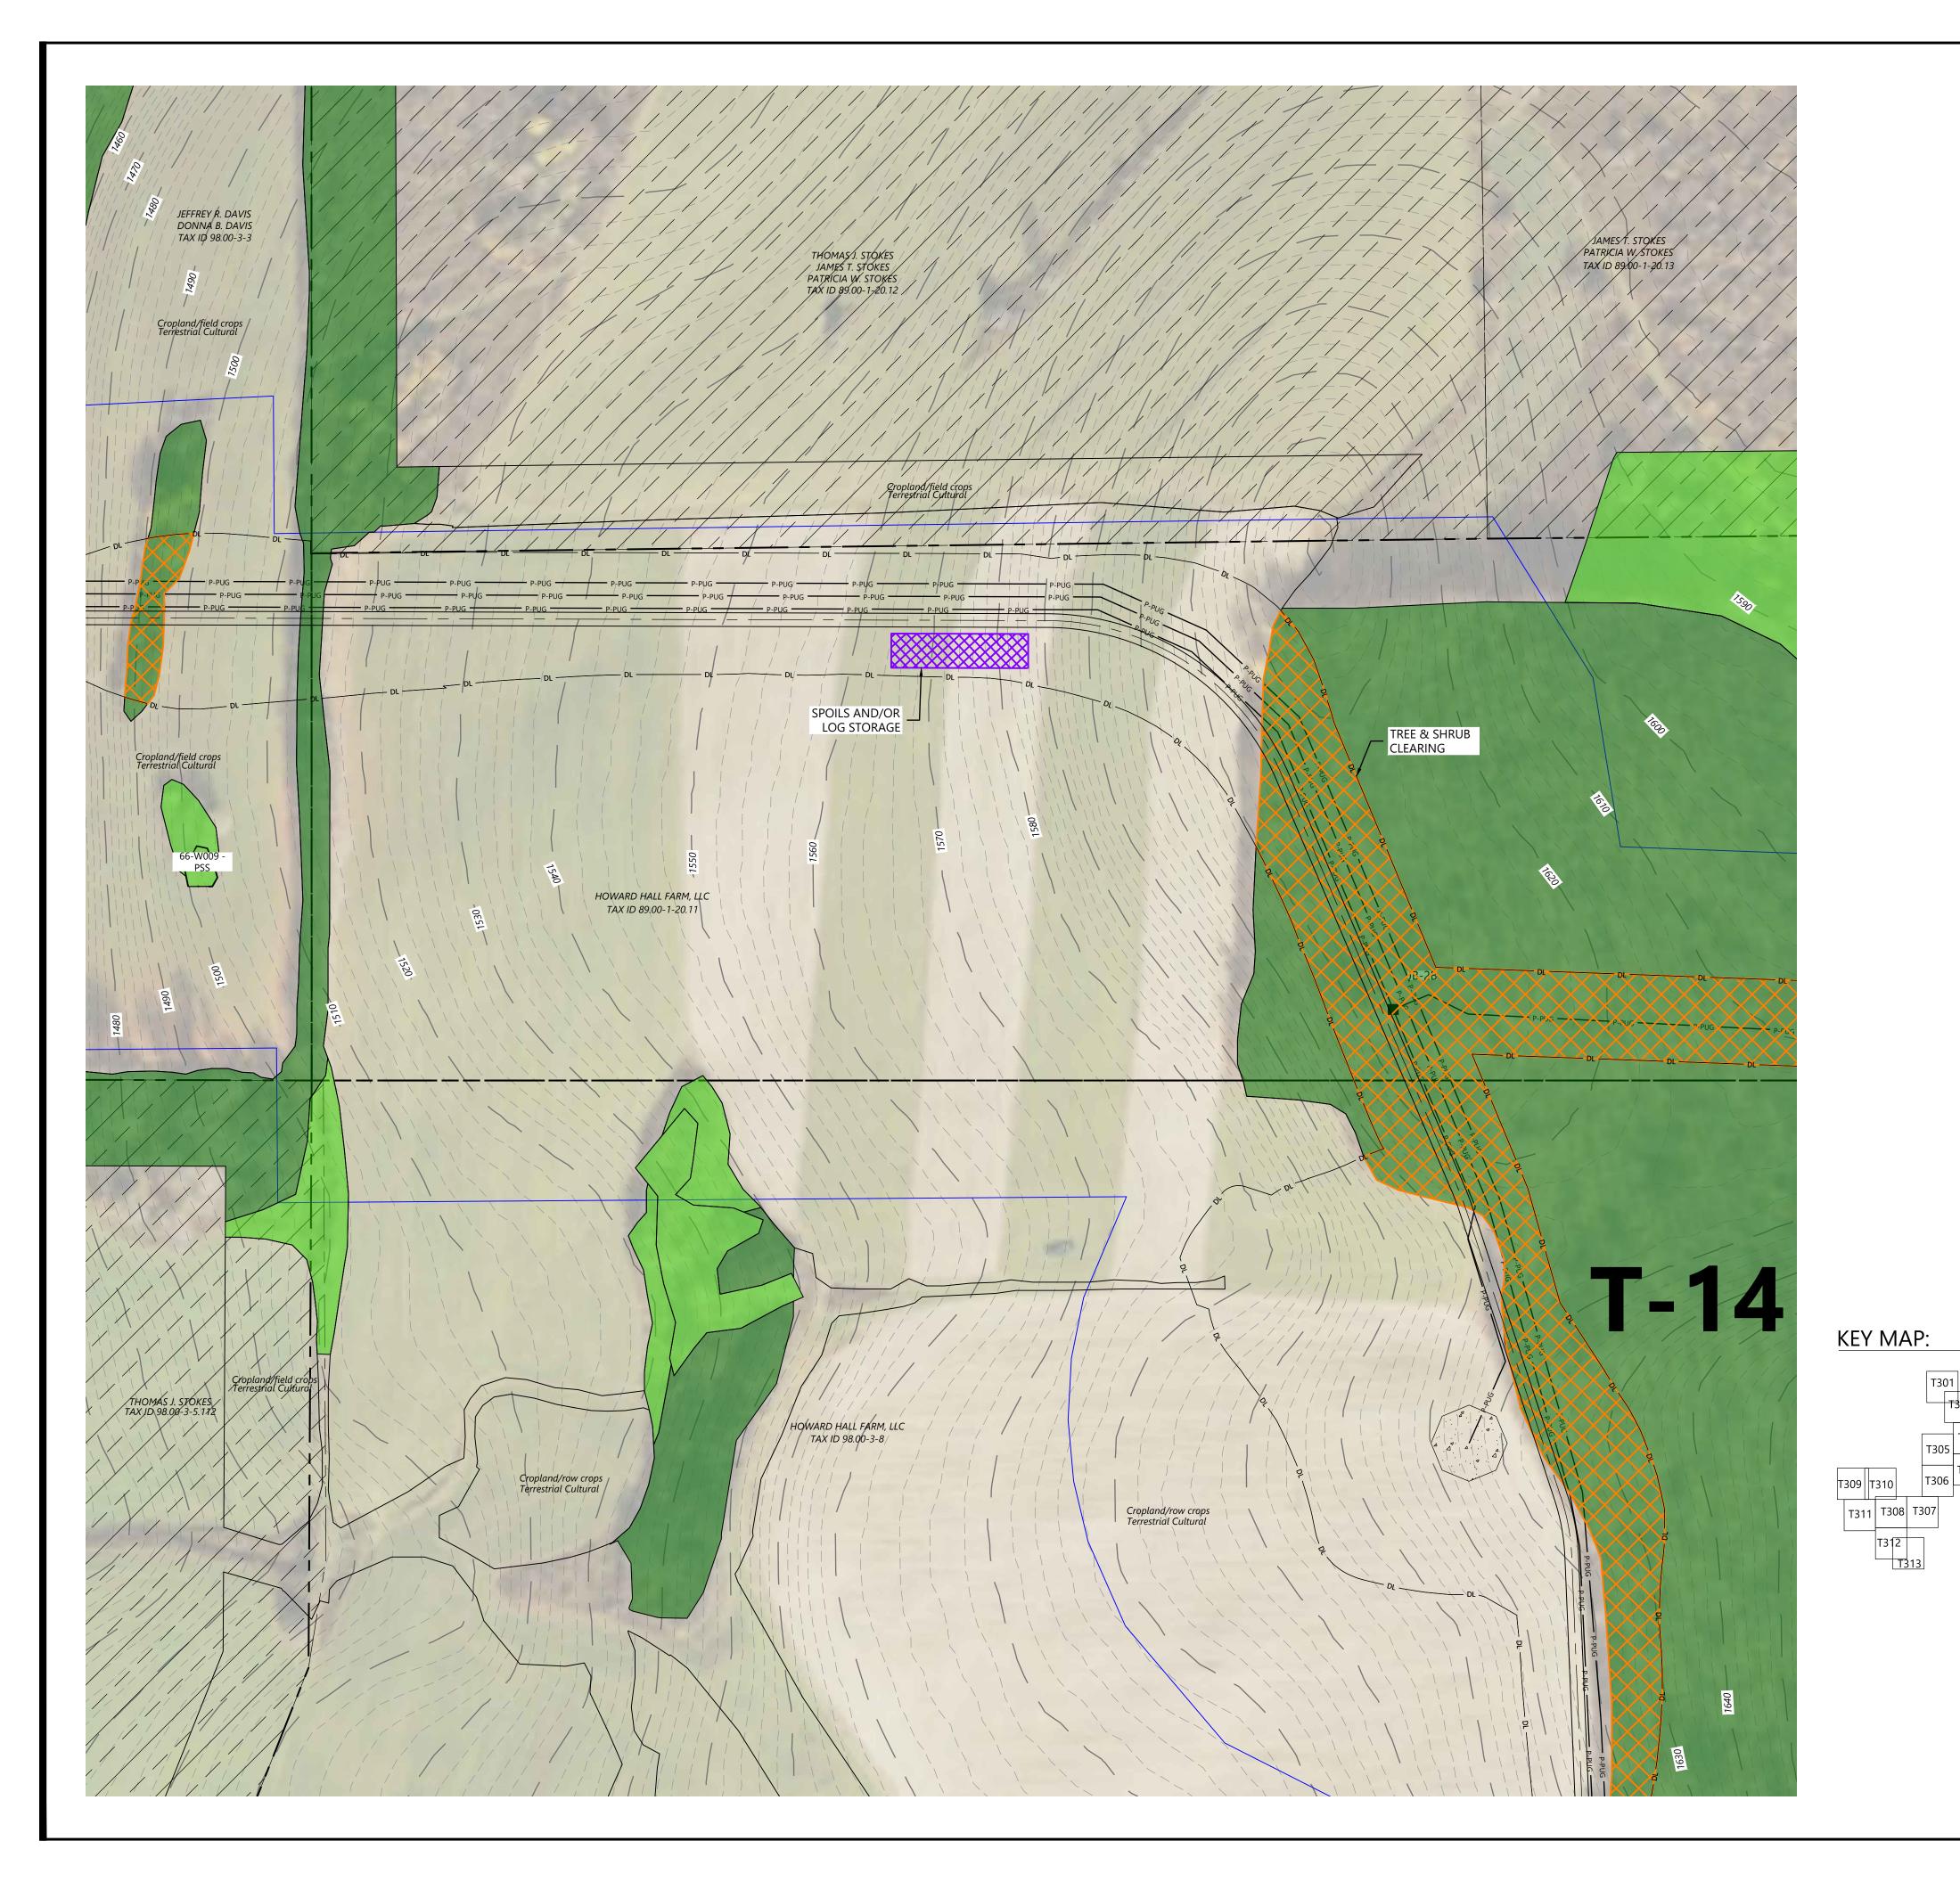

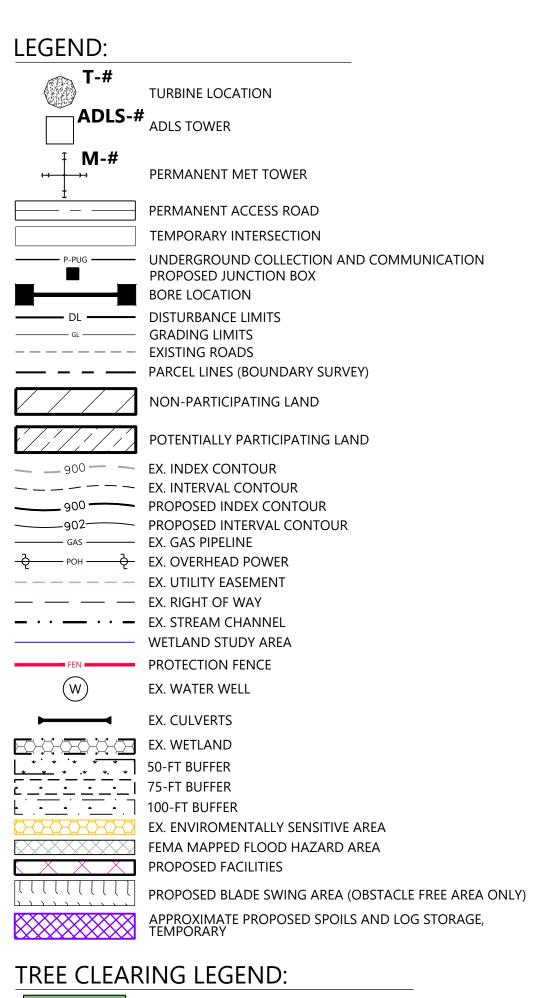



- 1. SEE EXHIBIT 11 FOR A DISCUSSION OF ECOLOGICAL COMMUNITY TYPES
- WITHIN THE FACILITY SITE. 2. SIGNIFICANT GROUND DISTURBANCE DEFINITION TO BE PROVIDED BY
- 3. TREES WILL BE FELLED AND CUT TO APPROXIMATE LENGTHS WITHIN THE LIMITS OF DISTURBANCE IN PROXIMITY TO THE PROPOSED LOG STORAGE AREA. FELLED TIMBER WILL BE STACKED IN PLACE UNTIL SUFFICIENT SPACE HAS BEEN CLEARED TO ESTABLISH IDENTIFIED LOG STORAGE AREAS. APPROXIMATE LOG STORAGE AREAS WILL BE FINALIZED BASED ON FIELD CONDITIONS.
- 4. CONTRACTOR TO MAINTAIN ROAD ACCESS DURING CONSTRUCTION
- WHEN NOT USING A BORE.
- 5. THE LIMITS OF TREE AND SHRUB CLEARING ARE BASED ON THE ECOLOGICAL COMMUNITY DATA DISCUSSED IN EXHIBIT 11 OF SECTION 95-C APPLICATION. SEE EXHIBIT 11 FOR FURTHER DISCUSSION OF THE FACILITY'S IMPACTS TO FORESTLAND AND SHRUBLAND.

Hoffman Falls Wind Project Madison County, New York

Tree Clearing - T-14

Westwood

Westwood Surveying and Engineering, P.C.

Surveying & Engineering

Hoffman Falls Wind LLC

90 State Street, Suite 700

Albany, NY 12207

BY CHK APR

HR AL AL


DATE COMMENT

A 08/25/2023 60% CIVIL DESIGN

Phone (952) 937-5150 12701 Whitewater Drive, Suite #300 Fax (952) 937-5822 Minnetonka, MN 55343 Toll Free (888) 937-5150 ww-pc.com

ISSUE FOR PERMIT

12/29/2023

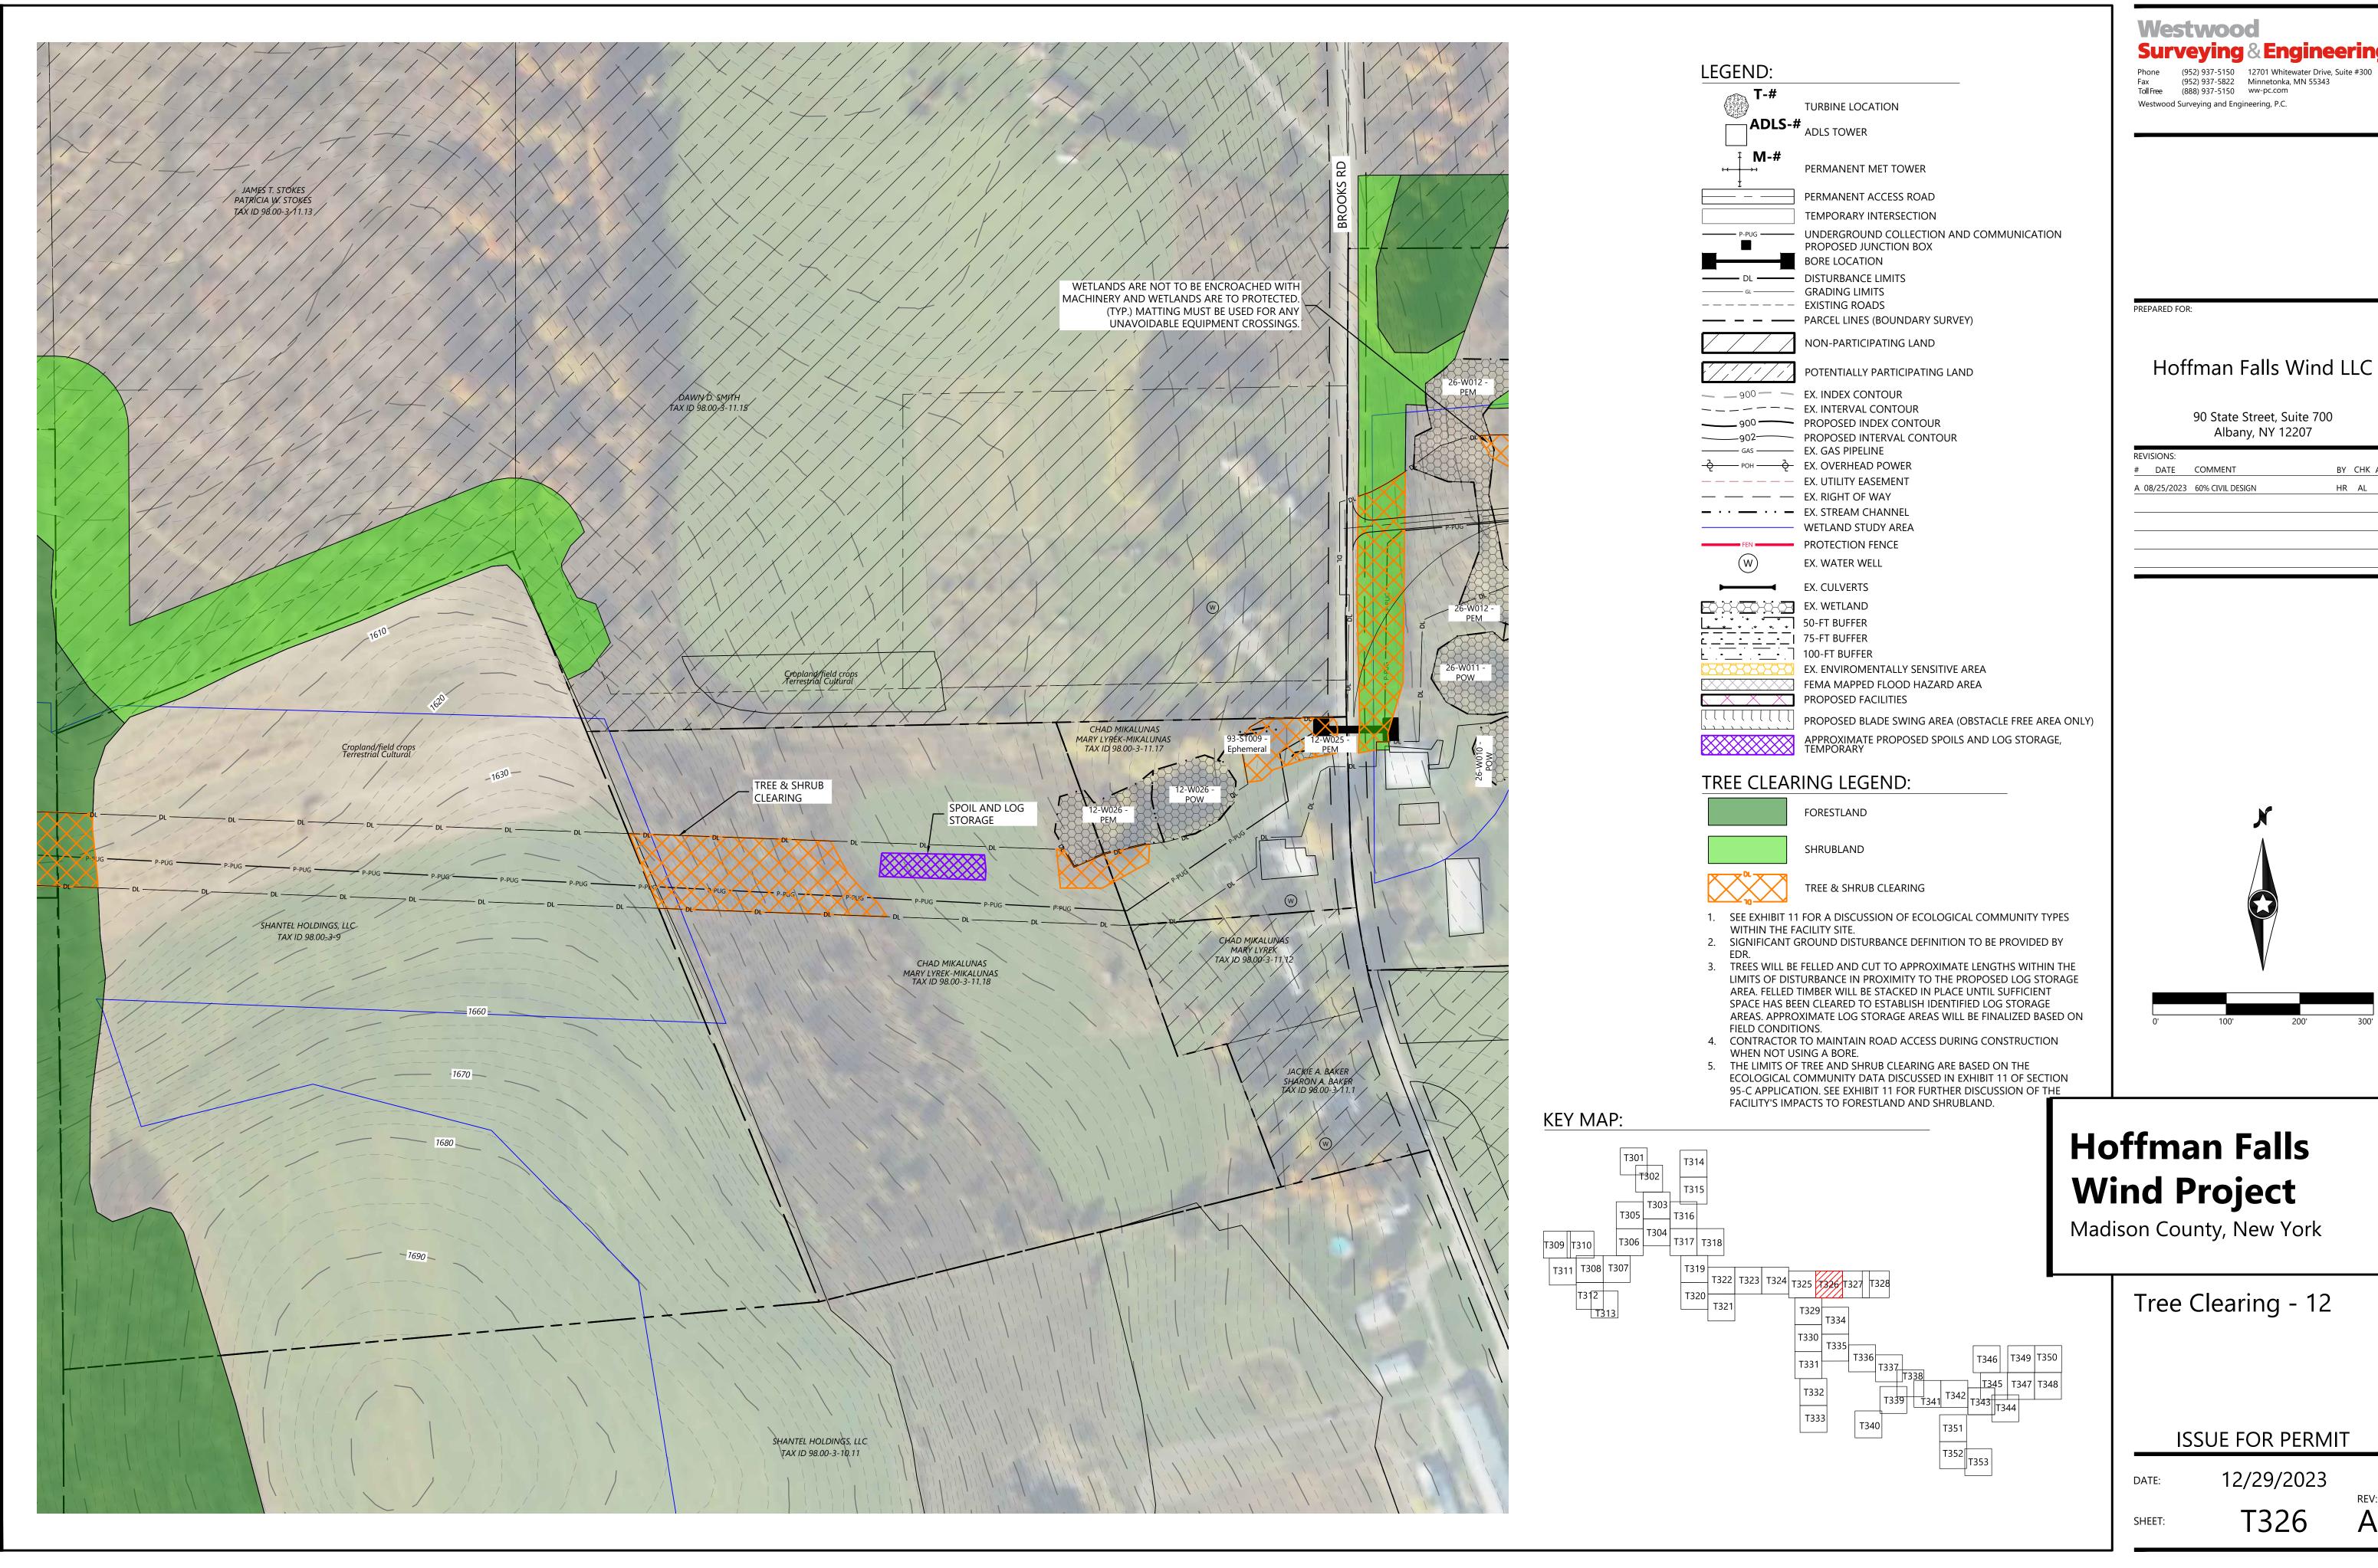


Surveying & Engineering


Phone (952) 937-5150 12701 Whitewater Drive, Suite #300 Fax (952) 937-5822 Minnetonka, MN 55343 Toll Free (888) 937-5150 ww-pc.com


90 State Street, Suite 700

EVISIONS:					
Ŀ	DATE	COMMENT	ВҮ	CHK	API
١	08/25/2023	60% CIVIL DESIGN	HR	AL	AL

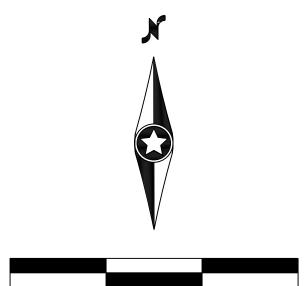

ISSUE FOR PERMIT

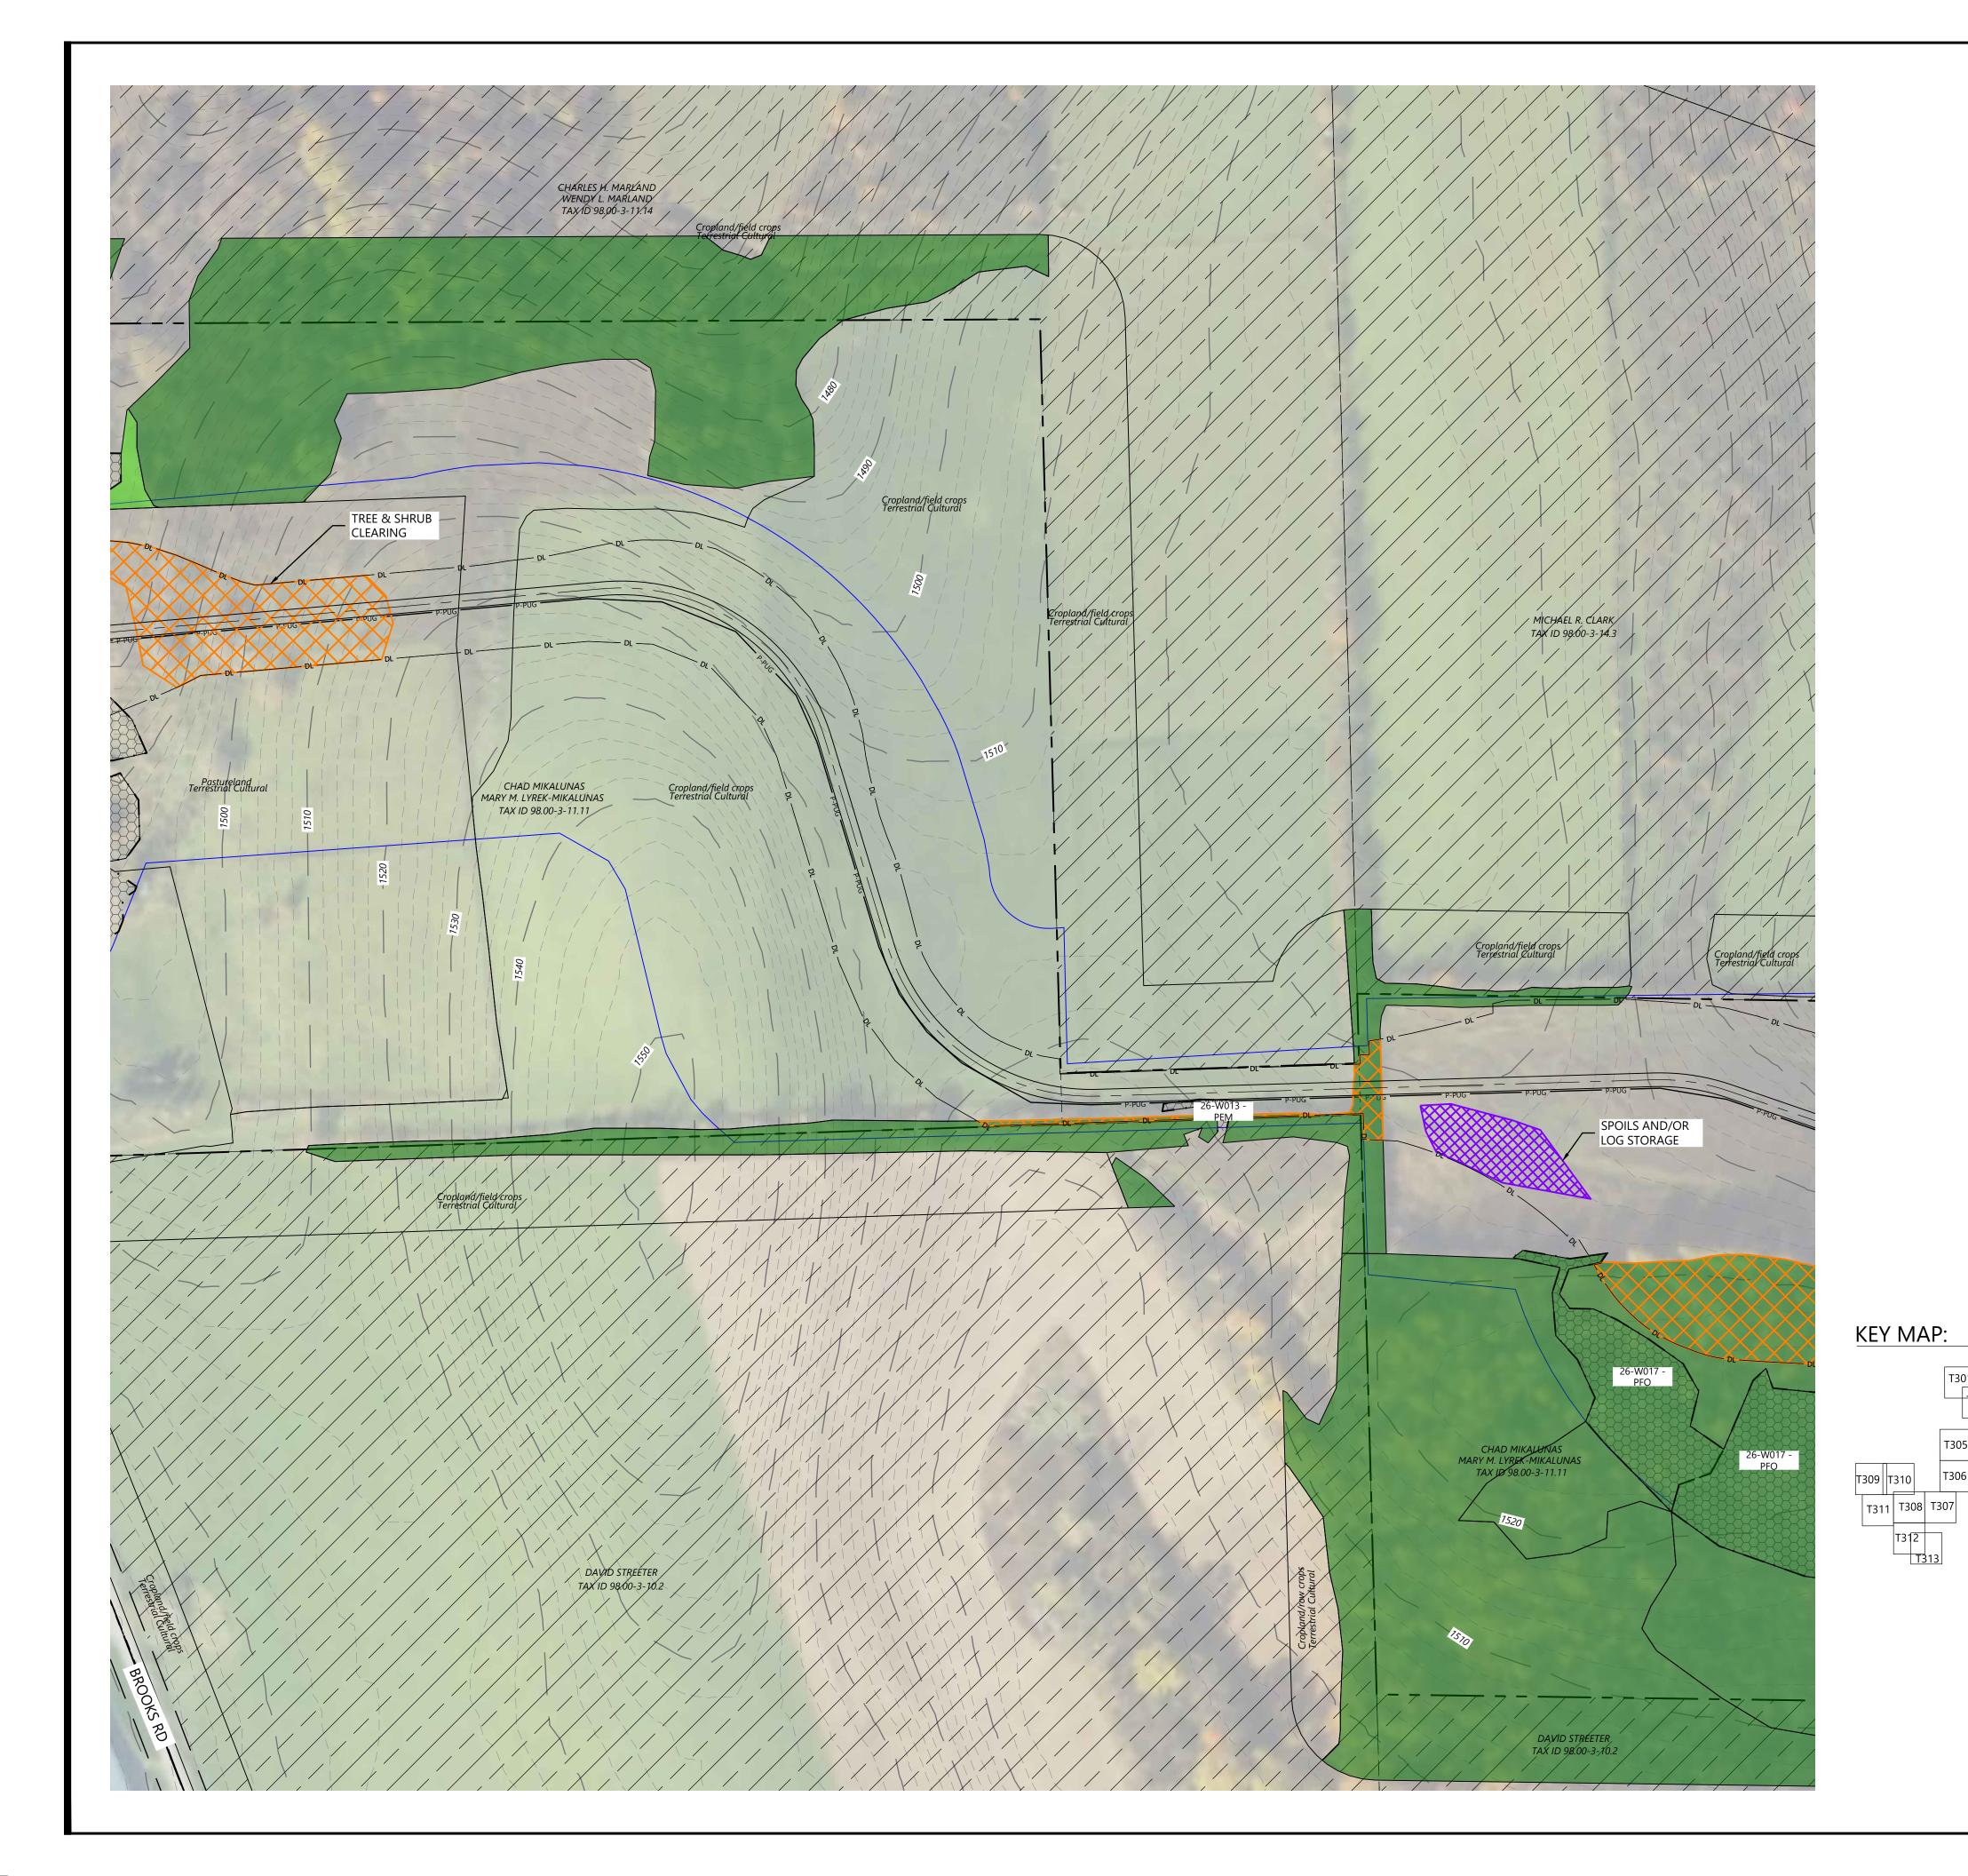

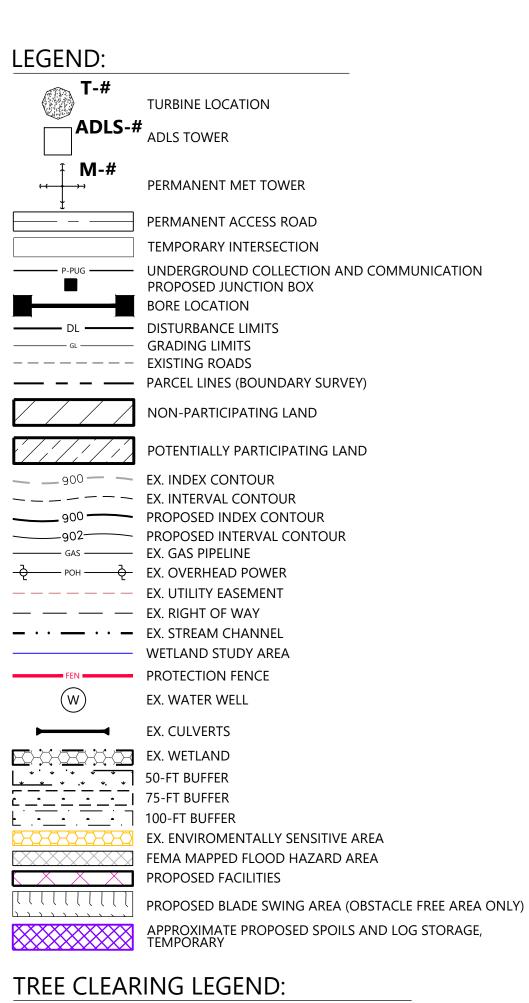



SHRUBLAND

1. SEE EXHIBIT 11 FOR A DISCUSSION OF ECOLOGICAL COMMUNITY TYPES

- WITHIN THE FACILITY SITE. 2. SIGNIFICANT GROUND DISTURBANCE DEFINITION TO BE PROVIDED BY
- 3. TREES WILL BE FELLED AND CUT TO APPROXIMATE LENGTHS WITHIN THE LIMITS OF DISTURBANCE IN PROXIMITY TO THE PROPOSED LOG STORAGE AREA. FELLED TIMBER WILL BE STACKED IN PLACE UNTIL SUFFICIENT SPACE HAS BEEN CLEARED TO ESTABLISH IDENTIFIED LOG STORAGE AREAS. APPROXIMATE LOG STORAGE AREAS WILL BE FINALIZED BASED ON
- FIELD CONDITIONS. 4. CONTRACTOR TO MAINTAIN ROAD ACCESS DURING CONSTRUCTION
- WHEN NOT USING A BORE.
- 5. THE LIMITS OF TREE AND SHRUB CLEARING ARE BASED ON THE ECOLOGICAL COMMUNITY DATA DISCUSSED IN EXHIBIT 11 OF SECTION 95-C APPLICATION. SEE EXHIBIT 11 FOR FURTHER DISCUSSION OF THE FACILITY'S IMPACTS TO FORESTLAND AND SHRUBLAND.

Hoffman Falls Wind Project

Westwood

Westwood Surveying and Engineering, P.C.

Surveying & Engineering

Hoffman Falls Wind LLC

90 State Street, Suite 700

Albany, NY 12207

BY CHK APR

HR AL AL

DATE COMMENT

A 08/25/2023 60% CIVIL DESIGN


Phone (952) 937-5150 12701 Whitewater Drive, Suite #300 Fax (952) 937-5822 Minnetonka, MN 55343 Toll Free (888) 937-5150 ww-pc.com


Madison County, New York


Tree Clearing - 13


ISSUE FOR PERMIT

12/29/2023 DATE:

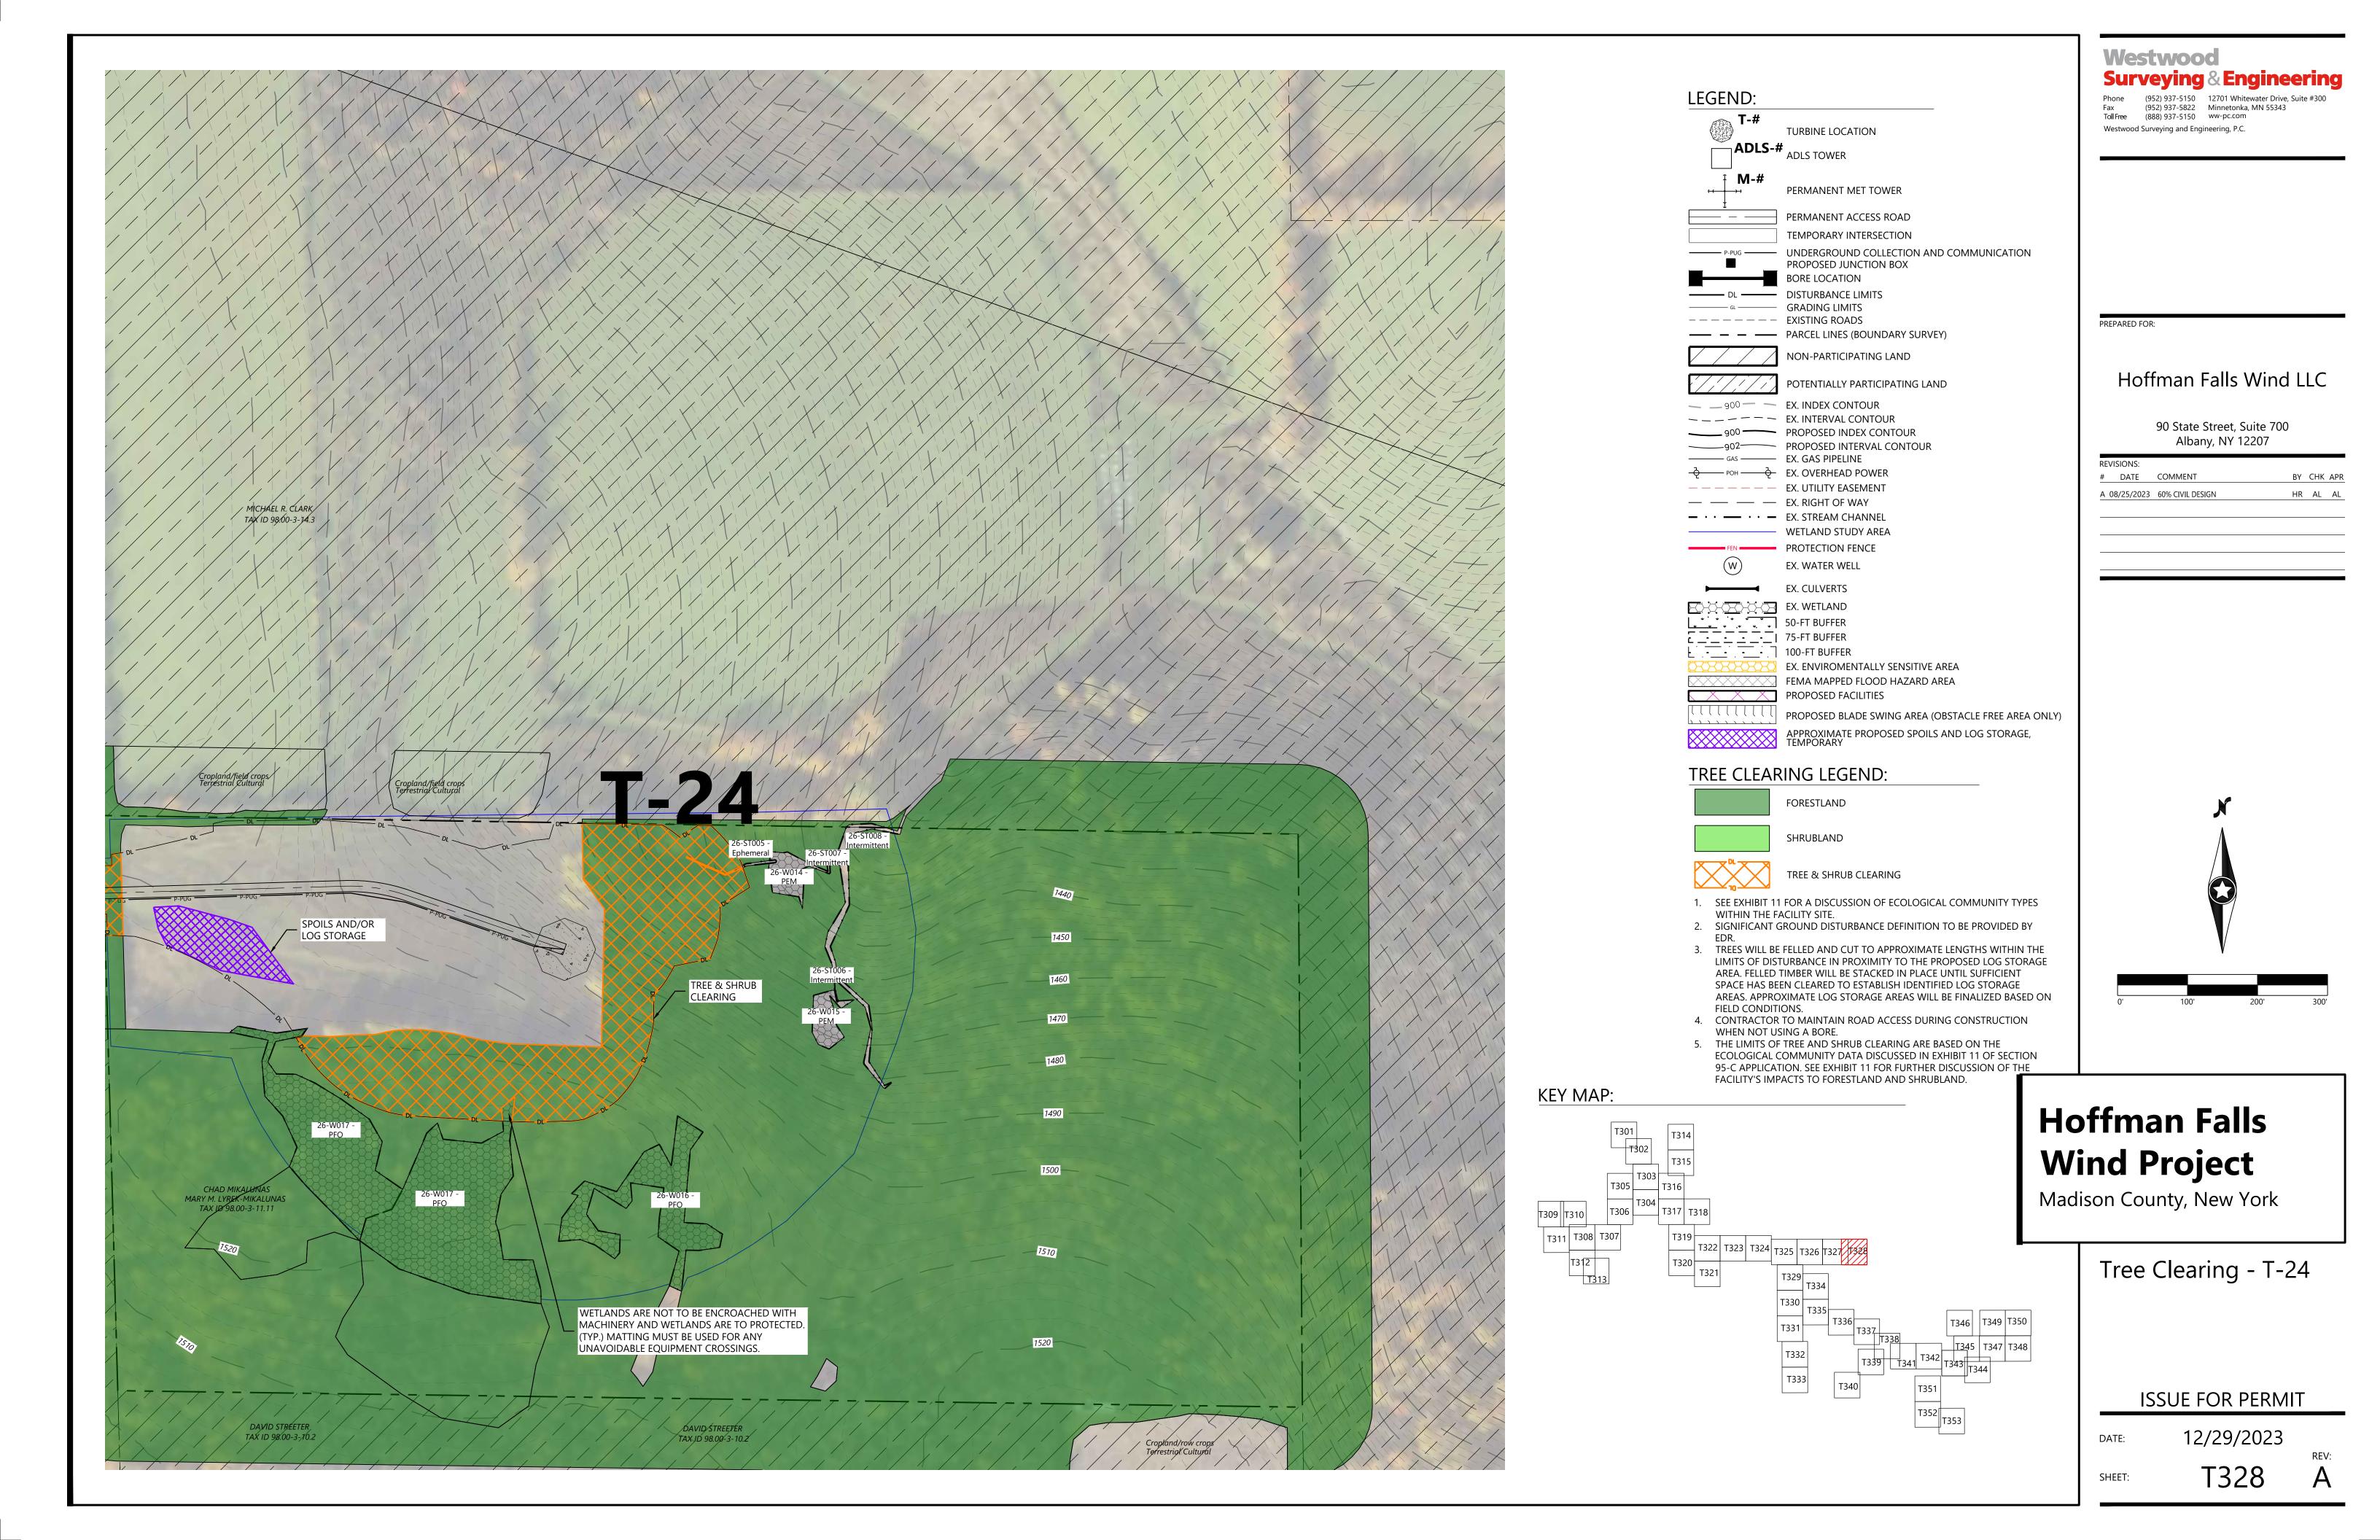

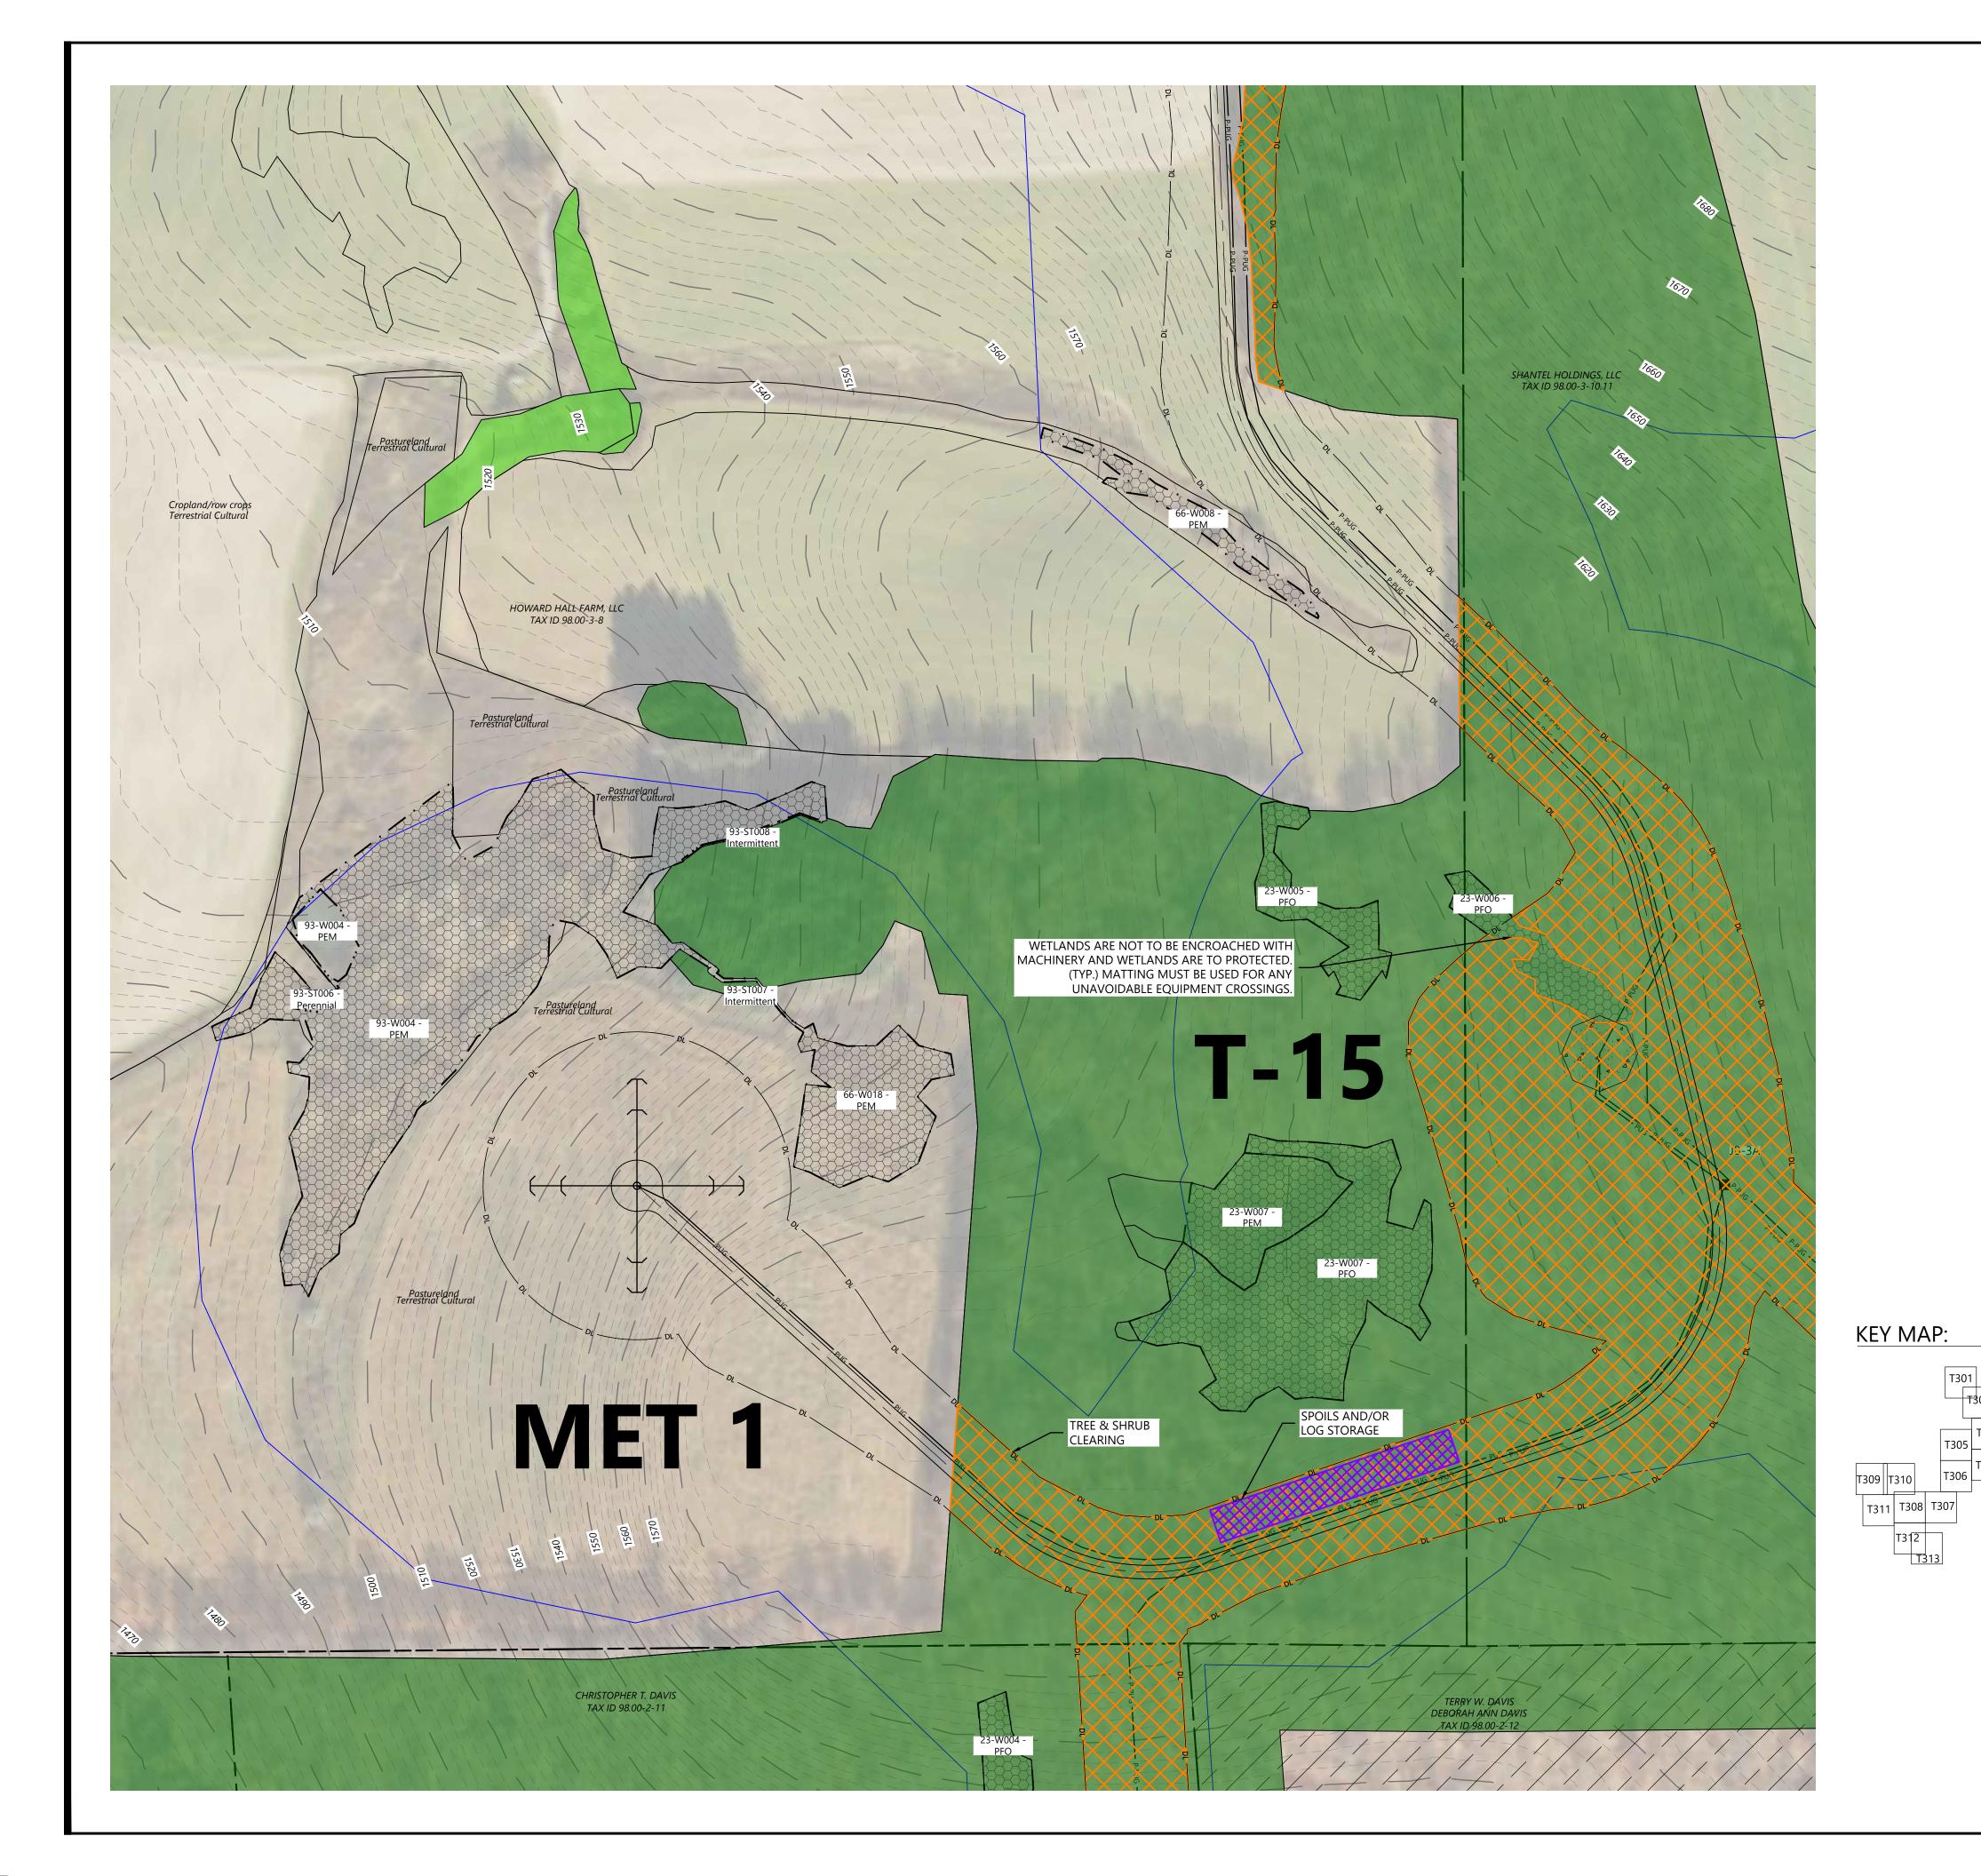

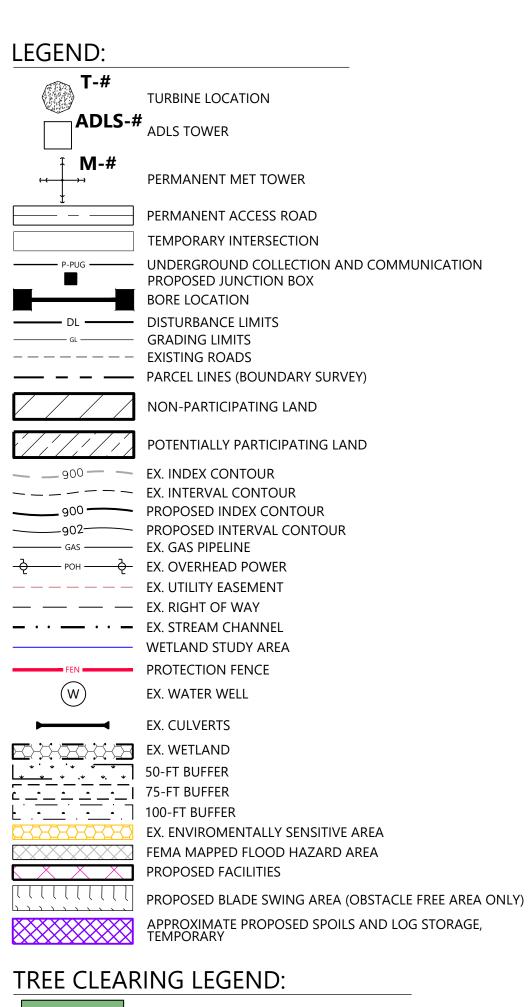

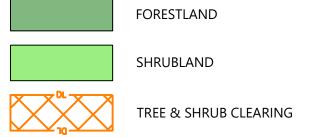

- 1. SEE EXHIBIT 11 FOR A DISCUSSION OF ECOLOGICAL COMMUNITY TYPES
- WITHIN THE FACILITY SITE. 2. SIGNIFICANT GROUND DISTURBANCE DEFINITION TO BE PROVIDED BY
- 3. TREES WILL BE FELLED AND CUT TO APPROXIMATE LENGTHS WITHIN THE LIMITS OF DISTURBANCE IN PROXIMITY TO THE PROPOSED LOG STORAGE AREA. FELLED TIMBER WILL BE STACKED IN PLACE UNTIL SUFFICIENT SPACE HAS BEEN CLEARED TO ESTABLISH IDENTIFIED LOG STORAGE AREAS. APPROXIMATE LOG STORAGE AREAS WILL BE FINALIZED BASED ON FIELD CONDITIONS.
- 4. CONTRACTOR TO MAINTAIN ROAD ACCESS DURING CONSTRUCTION
- WHEN NOT USING A BORE.

T322 T323 T324 T325 T326 T327 T328

5. THE LIMITS OF TREE AND SHRUB CLEARING ARE BASED ON THE ECOLOGICAL COMMUNITY DATA DISCUSSED IN EXHIBIT 11 OF SECTION 95-C APPLICATION. SEE EXHIBIT 11 FOR FURTHER DISCUSSION OF THE FACILITY'S IMPACTS TO FORESTLAND AND SHRUBLAND.

Hoffman Falls Wind Project

Madison County, New York

Tree Clearing - T-13. MET-1

90 State Street, Suite 700

Albany, NY 12207

BY CHK APR

HR AL AL

ISSUE FOR PERMIT

12/29/2023 DATE:






Westwood Surveying & Engineering Phone (952) 937-5150 12701 Whitewater Drive, Suite #300 Fax (952) 937-5822 Minnetonka, MN 55343 Toll Free (888) 937-5150 ww-pc.com Westwood Surveying and Engineering, P.C.

PREPARED FOR:

Hoffman Falls Wind LLC

90 State Street, Suite 700 Albany, NY 12207

REVISIONS:						
#	DATE	COMMENT	В	Υ	СНК	APR
Α	08/25/2023	60% CIVIL DESIGN	F	łR	AL	AL

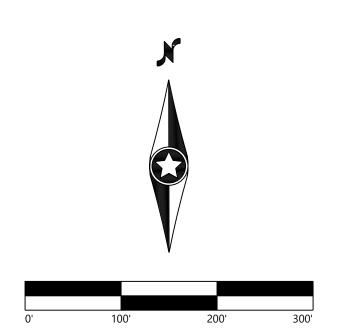

1. SEE EXHIBIT 11 FOR A DISCUSSION OF ECOLOGICAL COMMUNITY TYPES WITHIN THE FACILITY SITE.

EX. ENVIROMENTALLY SENSITIVE AREA FEMA MAPPED FLOOD HAZARD AREA

PROPOSED BLADE SWING AREA (OBSTACLE FREE AREA ONLY)

APPROXIMATE PROPOSED SPOILS AND LOG STORAGE, TEMPORARY

WITHIN THE FACILITY SITE.

2. SIGNIFICANT GROUND DISTURBANCE DEFINITION TO BE PROVIDED BY

- 3. TREES WILL BE FELLED AND CUT TO APPROXIMATE LENGTHS WITHIN THE LIMITS OF DISTURBANCE IN PROXIMITY TO THE PROPOSED LOG STORAGE AREA. FELLED TIMBER WILL BE STACKED IN PLACE UNTIL SUFFICIENT SPACE HAS BEEN CLEARED TO ESTABLISH IDENTIFIED LOG STORAGE AREAS. APPROXIMATE LOG STORAGE AREAS WILL BE FINALIZED BASED ON
- FIELD CONDITIONS.
 4. CONTRACTOR TO MAINTAIN ROAD ACCESS DURING CONSTRUCTION

WHEN NOT USING A BORE.

LEGEND:

TURBINE LOCATION

PERMANENT MET TOWER

PERMANENT ACCESS ROAD

PROPOSED JUNCTION BOX
BORE LOCATION

—— — PARCEL LINES (BOUNDARY SURVEY)

TEMPORARY INTERSECTION

NON-PARTICIPATING LAND

POTENTIALLY PARTICIPATING LAND

P-PUG — UNDERGROUND COLLECTION AND COMMUNICATION

ADLS-# ADLS TOWER

DISTURBANCE LIMITS
GRADING LIMITS
EXISTING ROADS

— _ 900 — EX. INDEX CONTOUR

— · · · — · · · — EX. STREAM CHANNEL

EX. WETLAND

50-FT BUFFER

75-FT BUFFER

100-FT BUFFER

TREE CLEARING LEGEND:

FORESTLAND

SHRUBLAND

TREE & SHRUB CLEARING

PROTECTION FENCE

EX. CULVERTS

---- EX. INTERVAL CONTOUR

PROPOSED INDEX CONTOUR


PROPOSED INTERVAL CONTOUR

----- WETLAND STUDY AREA

EX. WATER WELL

PROPOSED FACILITIES

5. THE LIMITS OF TREE AND SHRUB CLEARING ARE BASED ON THE ECOLOGICAL COMMUNITY DATA DISCUSSED IN EXHIBIT 11 OF SECTION 95-C APPLICATION. SEE EXHIBIT 11 FOR FURTHER DISCUSSION OF THE FACILITY'S IMPACTS TO FORESTLAND AND SHRUBLAND.

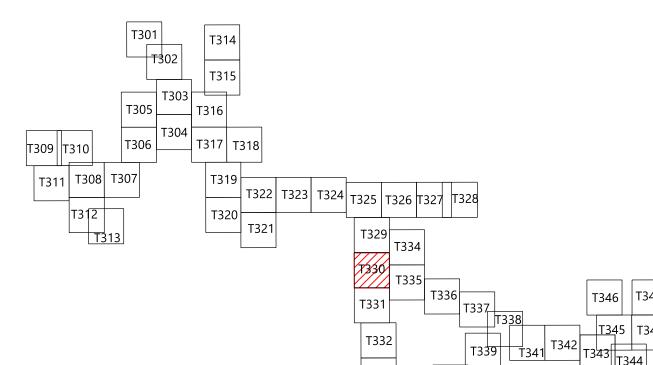

Hoffman Falls Wind Project

Madison County, New York

Tree Clearing - 14

ISSUE FOR PERMIT


DATE: 12/29/2023

T330

30



REVISIONS:					
#	DATE	COMMENT	BY	СНК	APR
Α	08/25/2023	60% CIVIL DESIGN	HR	AL	AL

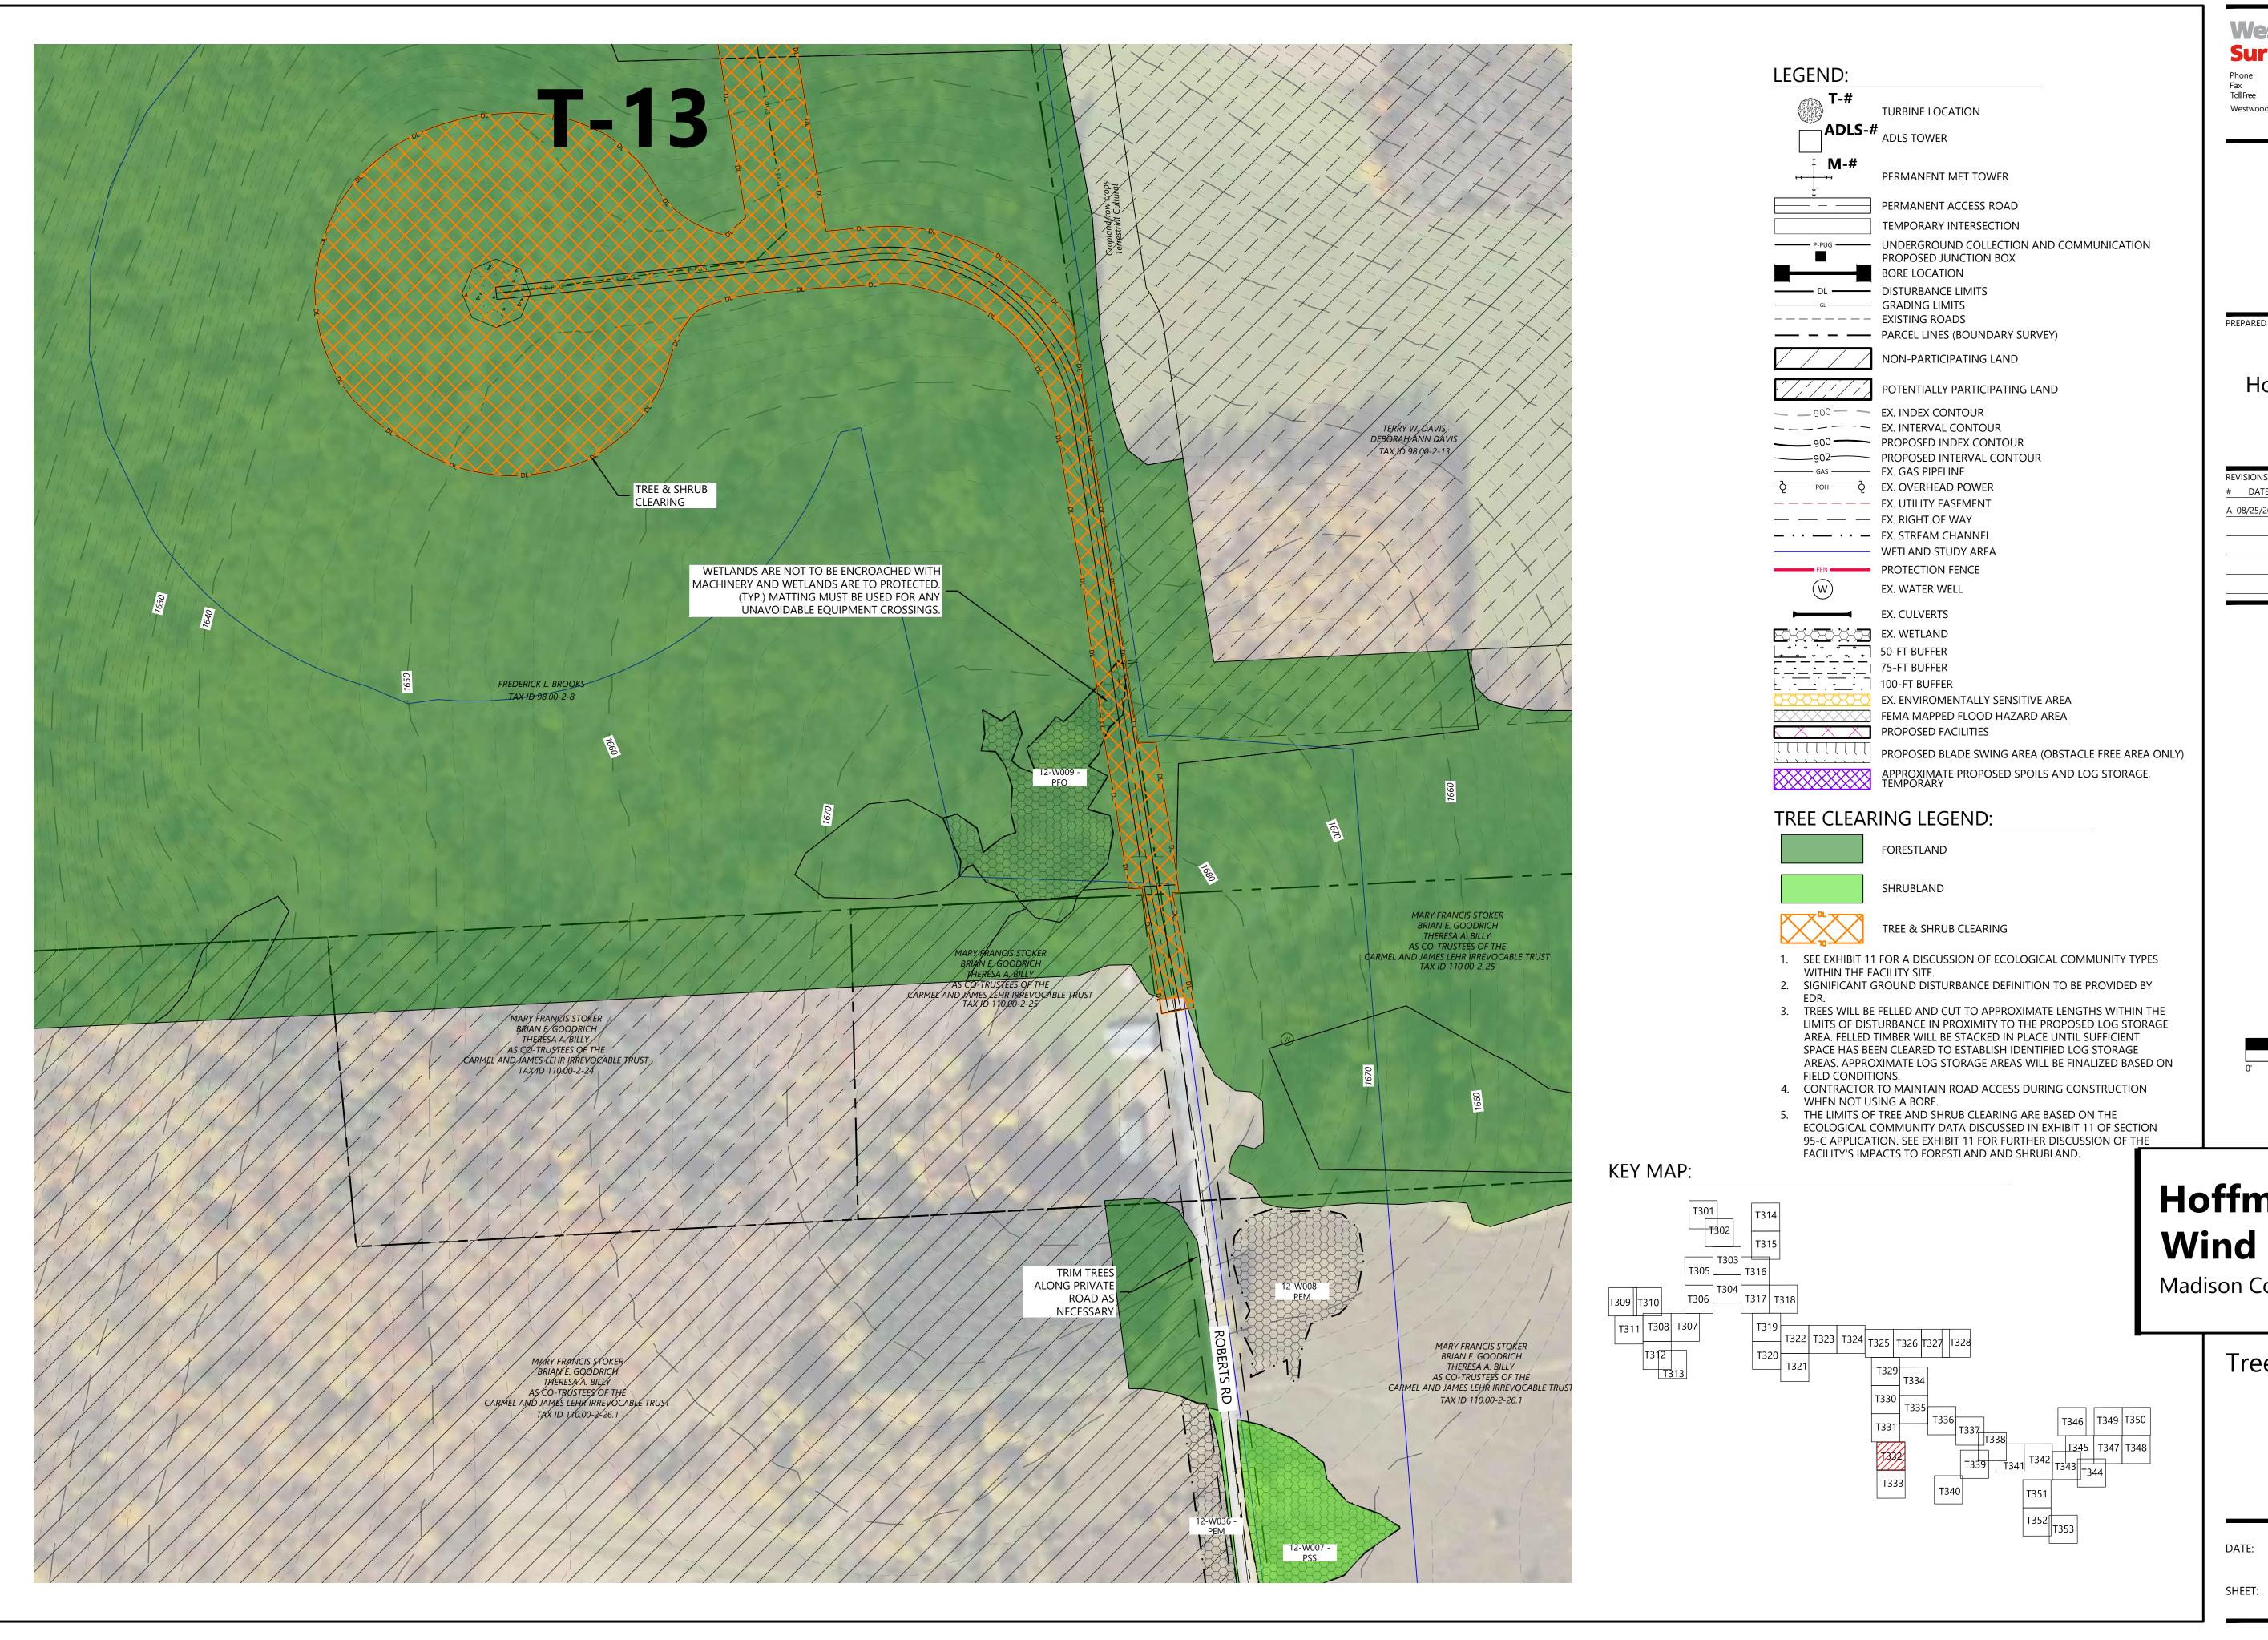

Westwood


Surveying & Engineering

Phone (952) 937-5150 12701 Whitewater Drive, Suite #300 Fax (952) 937-5822 Minnetonka, MN 55343 Toll Free (888) 937-5150 ww-pc.com Westwood Surveying and Engineering, P.C.

Hoffman Falls Wind LLC

90 State Street, Suite 700 Albany, NY 12207

REVISIONS:					
#	DATE	COMMENT	ВҮ	СНК	APR
Α	08/25/2023	60% CIVIL DESIGN	HR	AL	AL

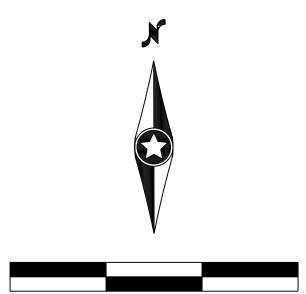


Hoffman Falls Wind Project


Madison County, New York


Tree Clearing - T-13

ISSUE FOR PERMIT

12/29/2023

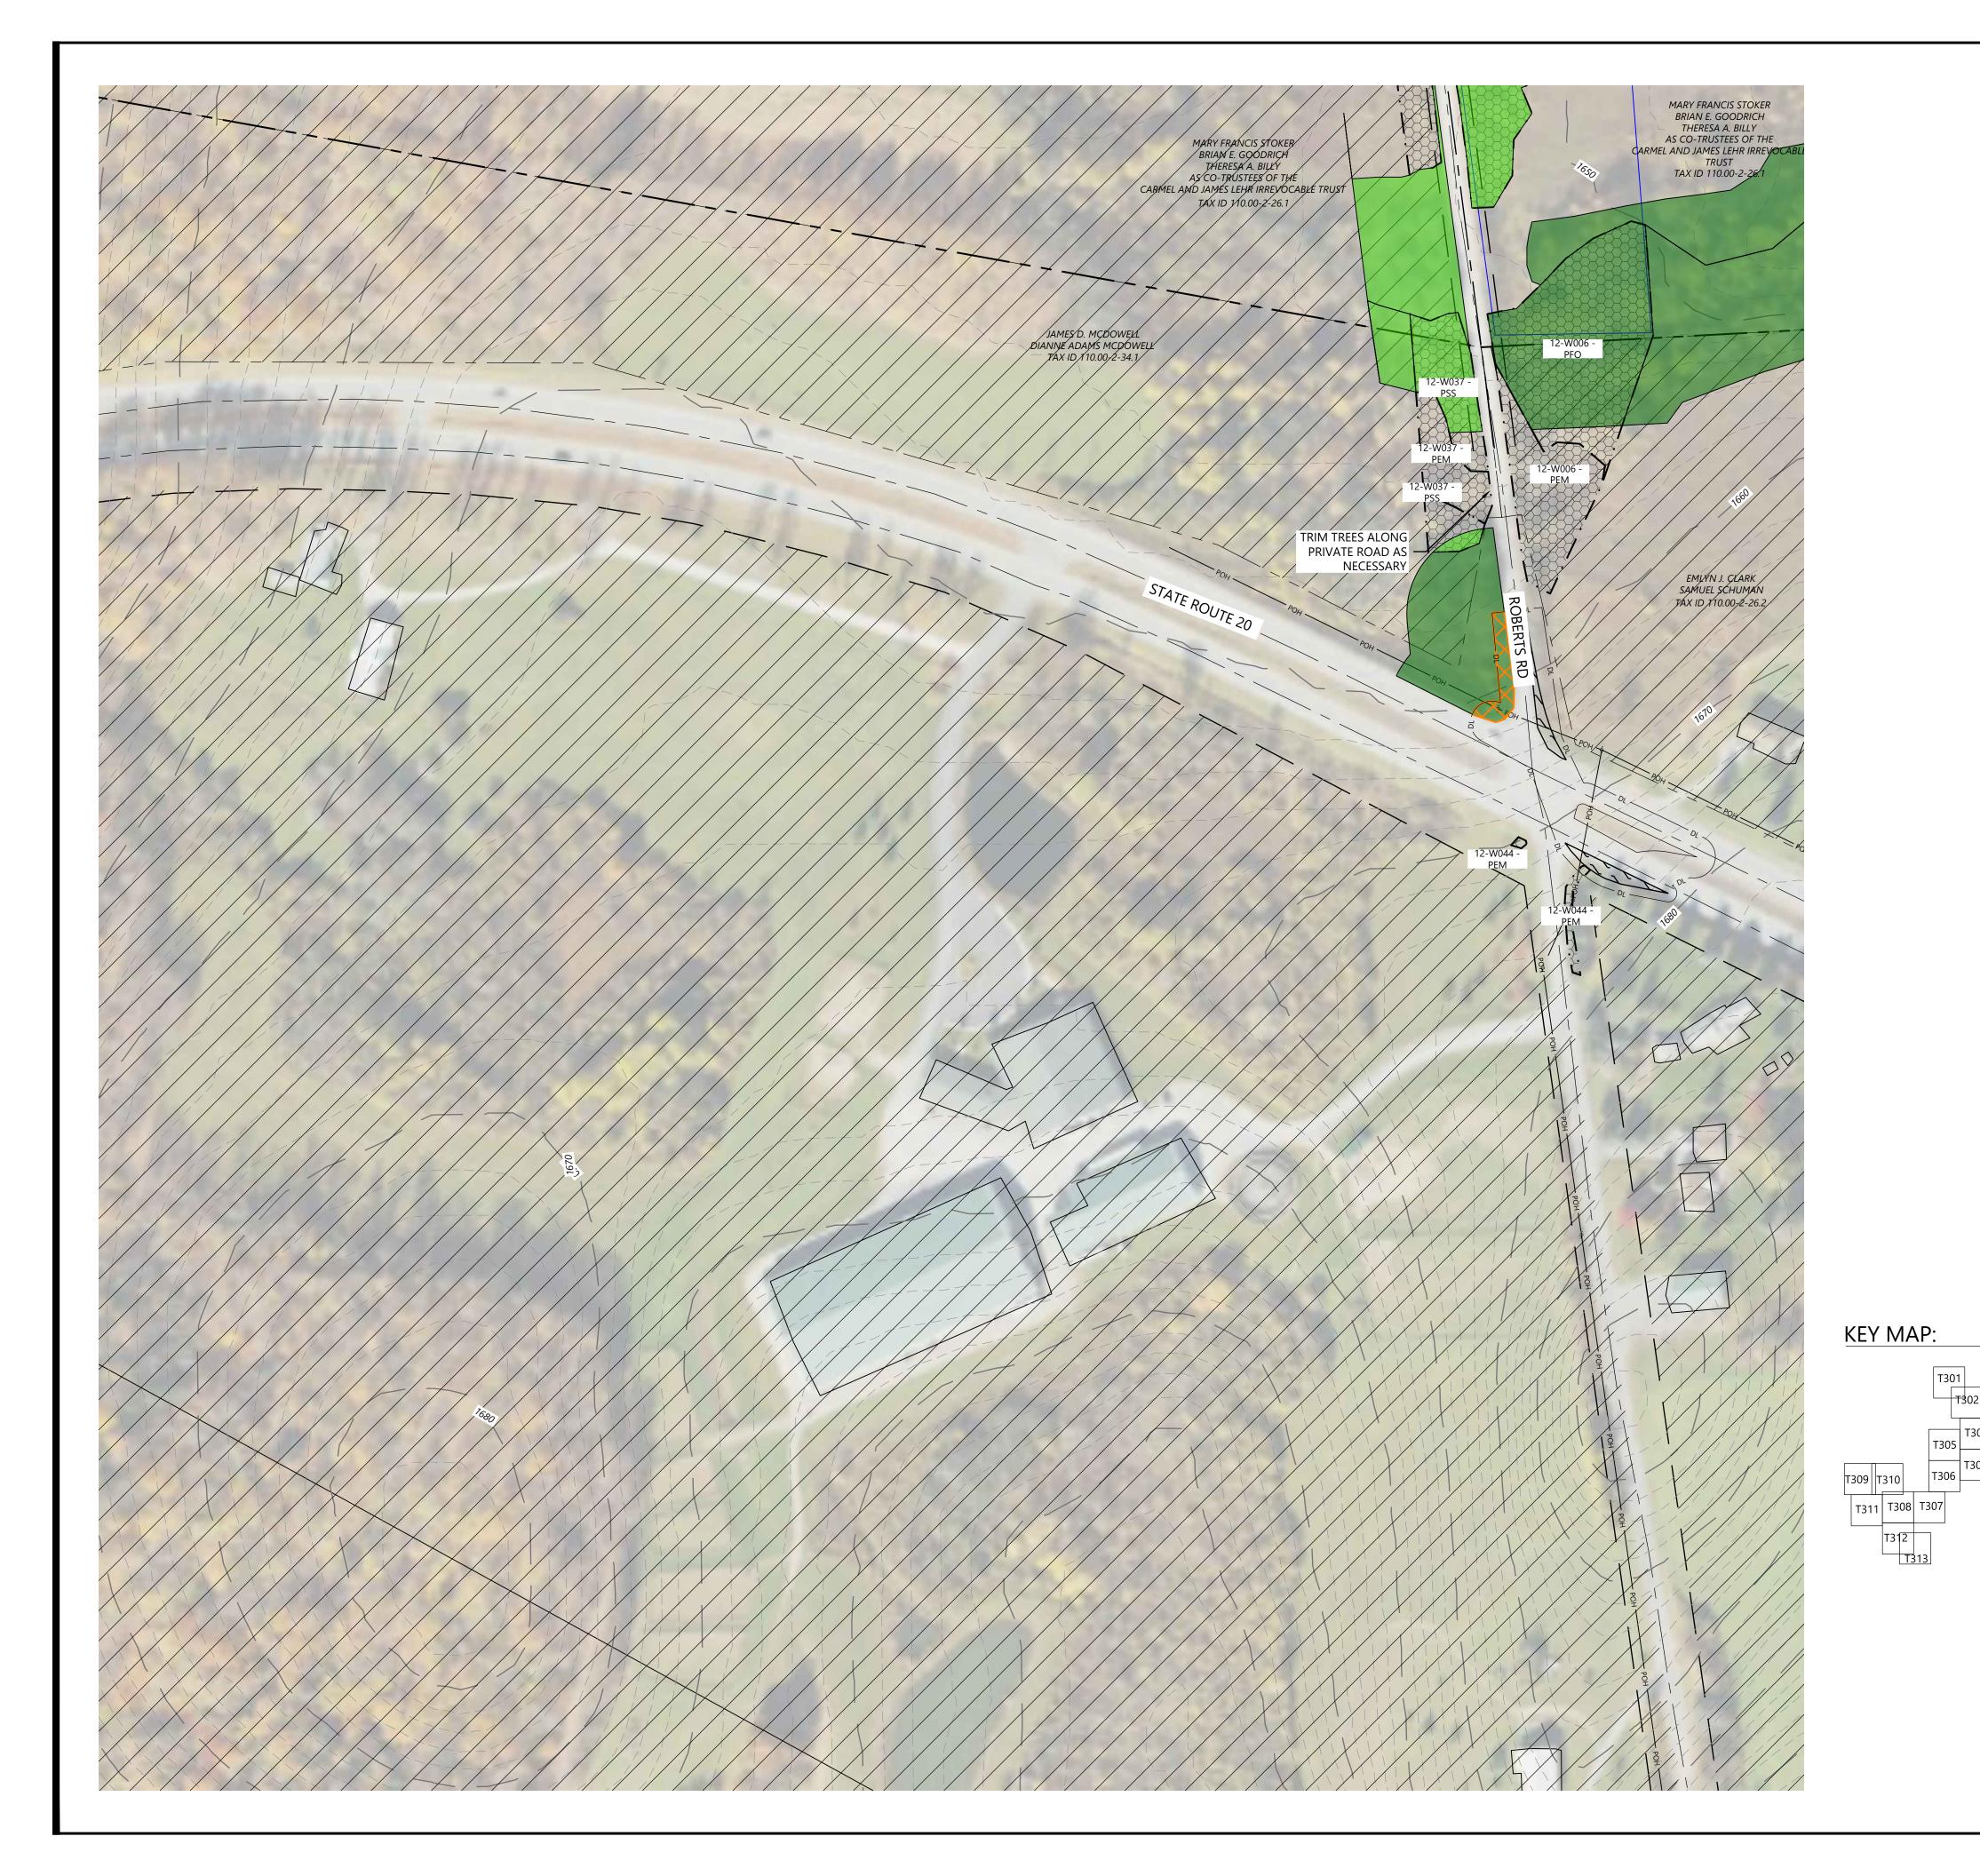

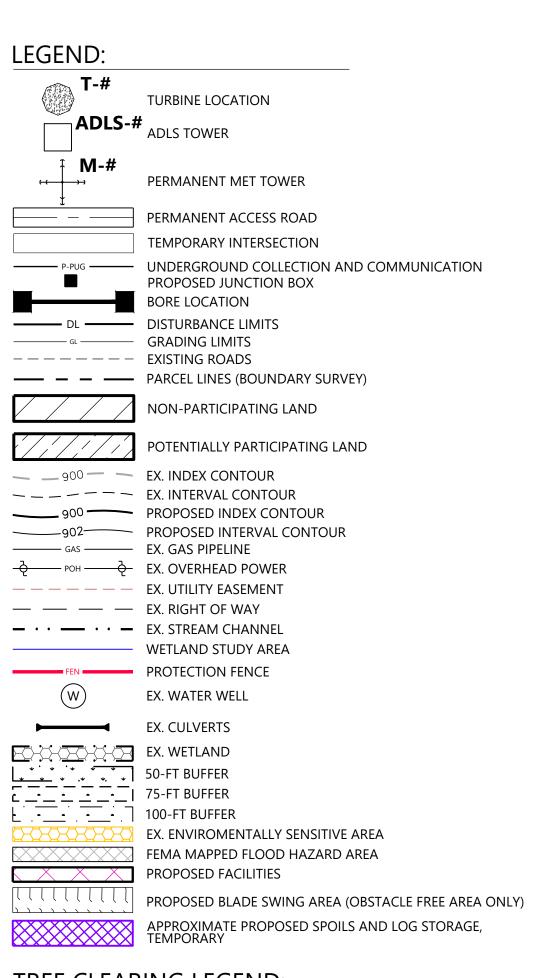

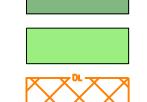

FORESTLAND

SHRUBLAND

TREE & SHRUB CLEARING

- 1. SEE EXHIBIT 11 FOR A DISCUSSION OF ECOLOGICAL COMMUNITY TYPES WITHIN THE FACILITY SITE.
- 2. SIGNIFICANT GROUND DISTURBANCE DEFINITION TO BE PROVIDED BY
- 3. TREES WILL BE FELLED AND CUT TO APPROXIMATE LENGTHS WITHIN THE LIMITS OF DISTURBANCE IN PROXIMITY TO THE PROPOSED LOG STORAGE AREA. FELLED TIMBER WILL BE STACKED IN PLACE UNTIL SUFFICIENT SPACE HAS BEEN CLEARED TO ESTABLISH IDENTIFIED LOG STORAGE AREAS. APPROXIMATE LOG STORAGE AREAS WILL BE FINALIZED BASED ON FIELD CONDITIONS.
- 4. CONTRACTOR TO MAINTAIN ROAD ACCESS DURING CONSTRUCTION
- WHEN NOT USING A BORE.
- 5. THE LIMITS OF TREE AND SHRUB CLEARING ARE BASED ON THE ECOLOGICAL COMMUNITY DATA DISCUSSED IN EXHIBIT 11 OF SECTION 95-C APPLICATION. SEE EXHIBIT 11 FOR FURTHER DISCUSSION OF THE FACILITY'S IMPACTS TO FORESTLAND AND SHRUBLAND.

Hoffman Falls

Wind Project Madison County, New York

Tree Clearing - 16

ISSUE FOR PERMIT

12/29/2023


T333





Hoffman Falls Wind LLC


90 State Street, Suite 700 Albany, NY 12207

RE	VISIONS:				
#	DATE	COMMENT	BY	СНК	ΑP
Α	08/25/2023	60% CIVIL DESIGN	HR	AL	Α

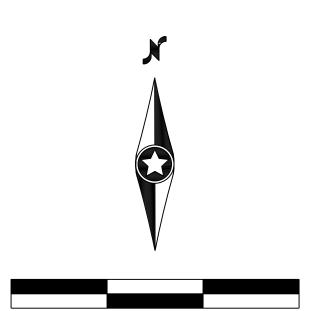

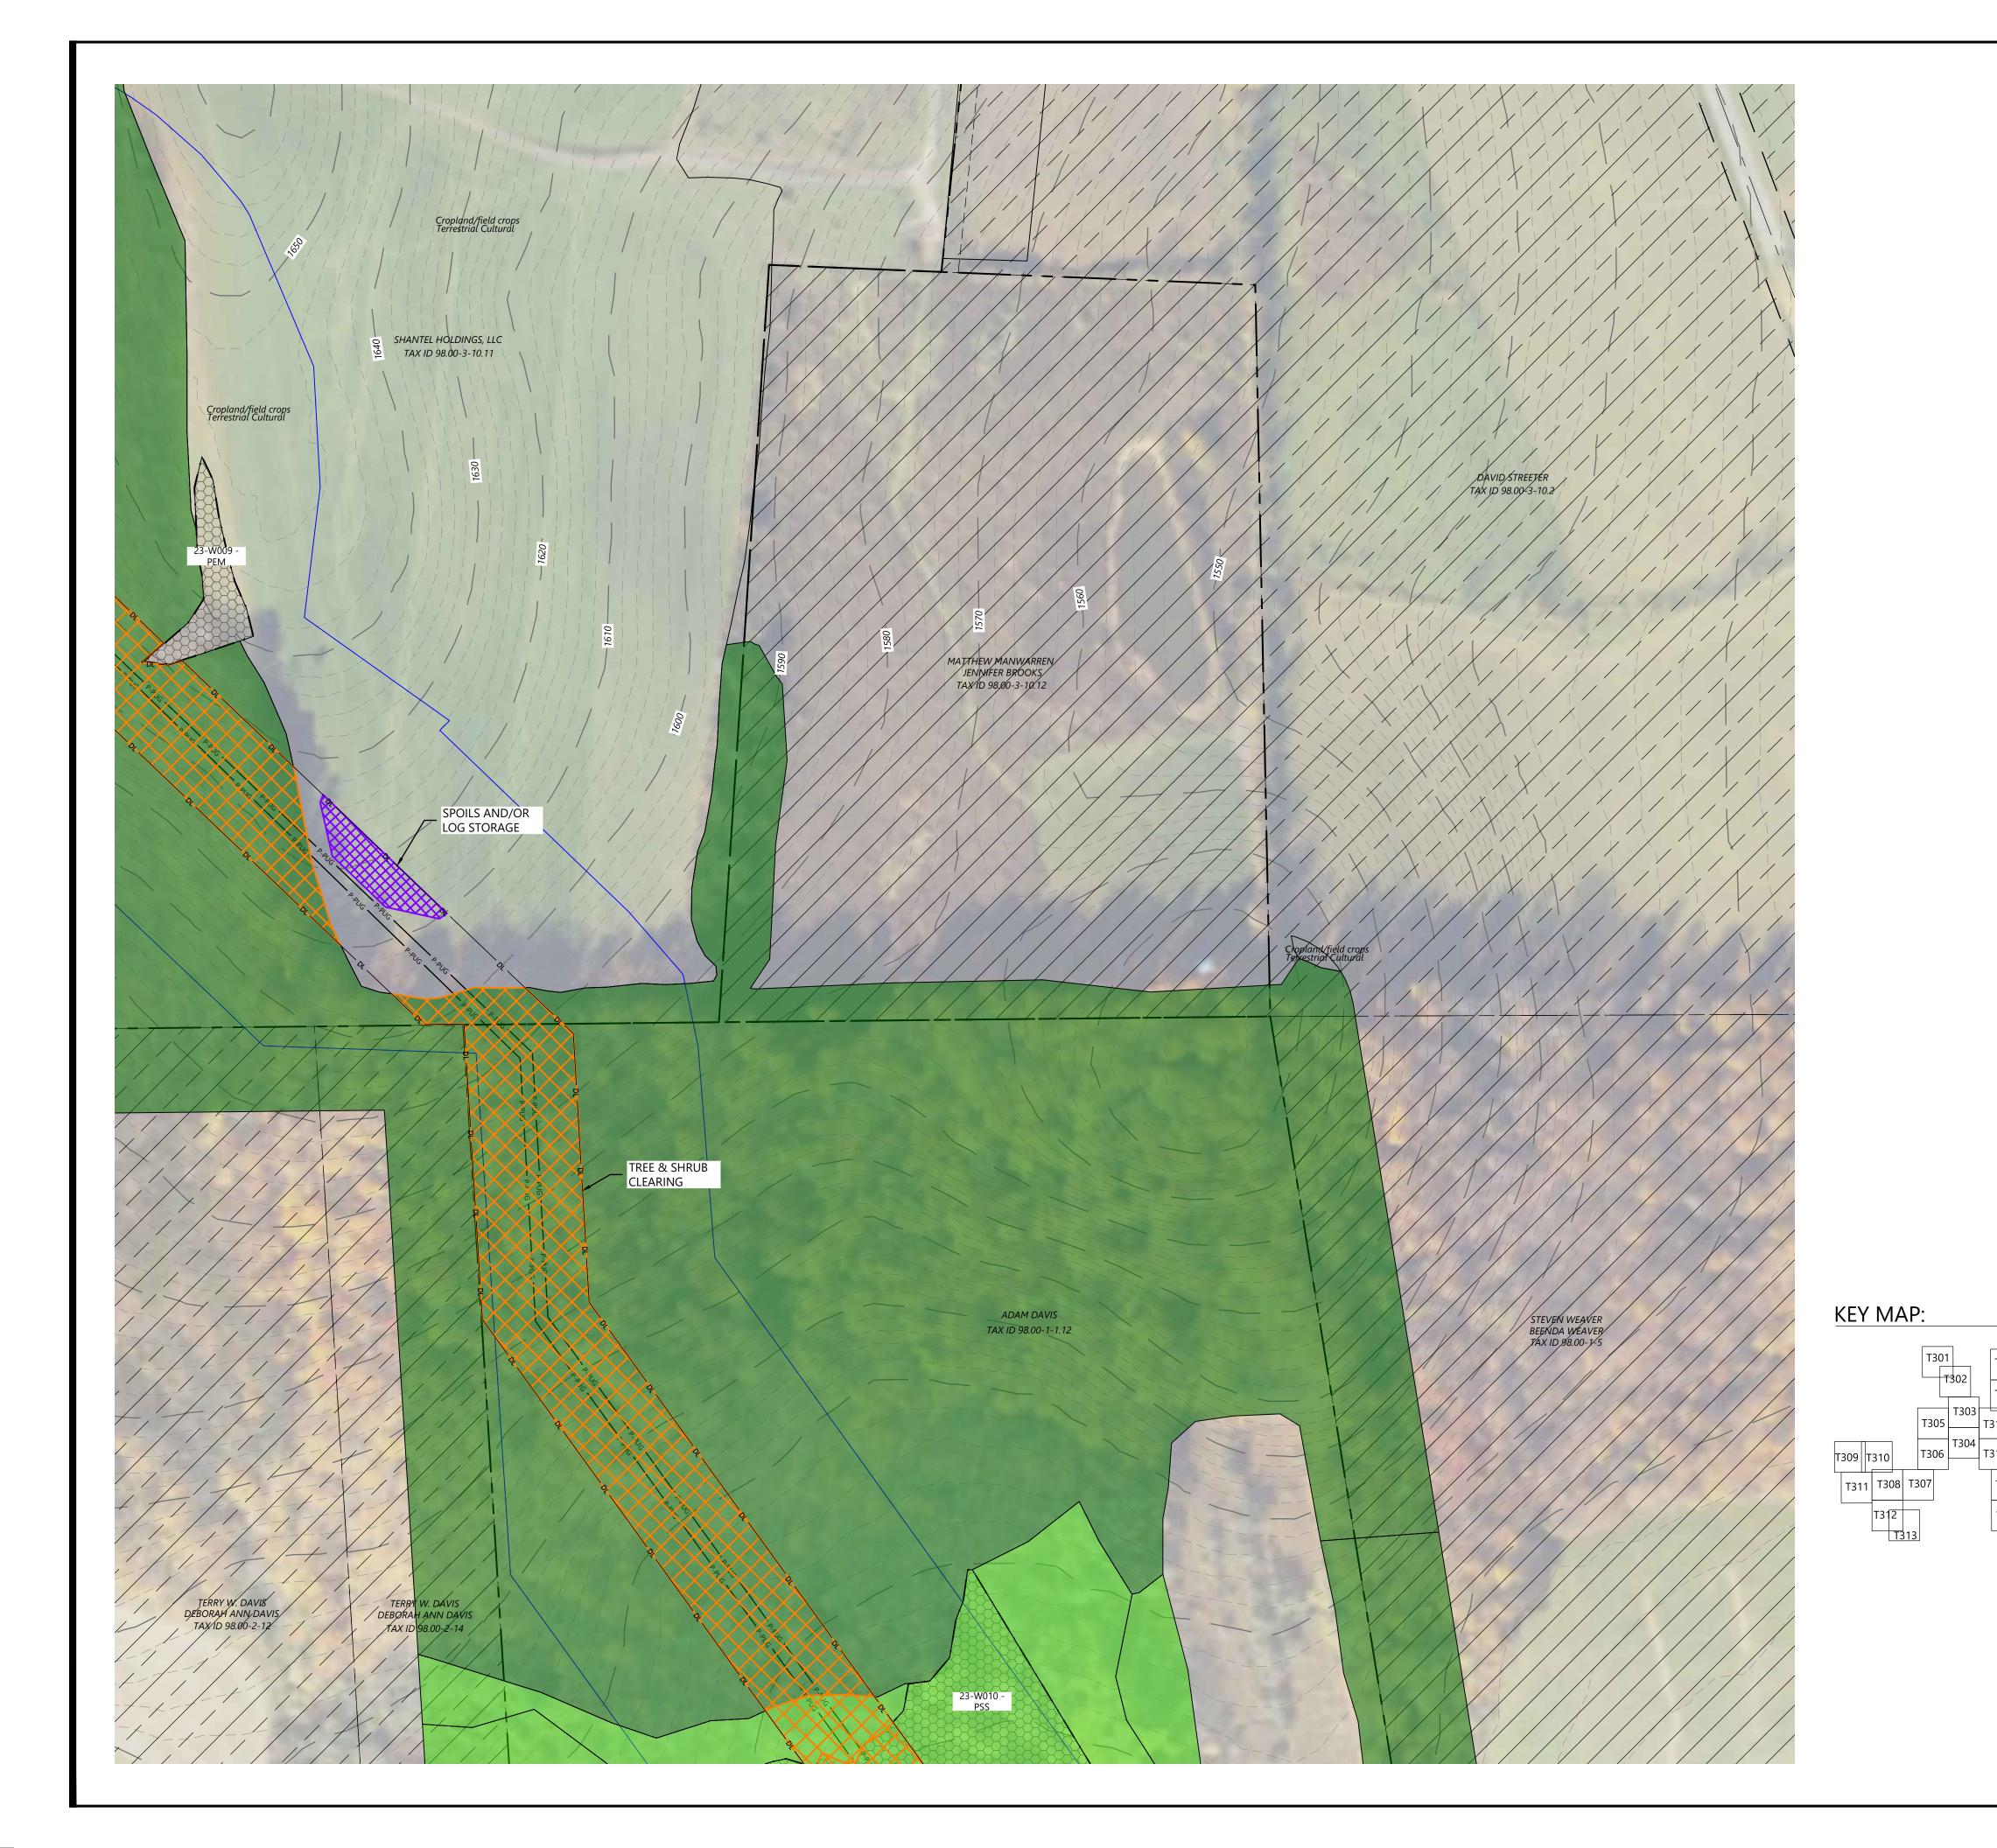

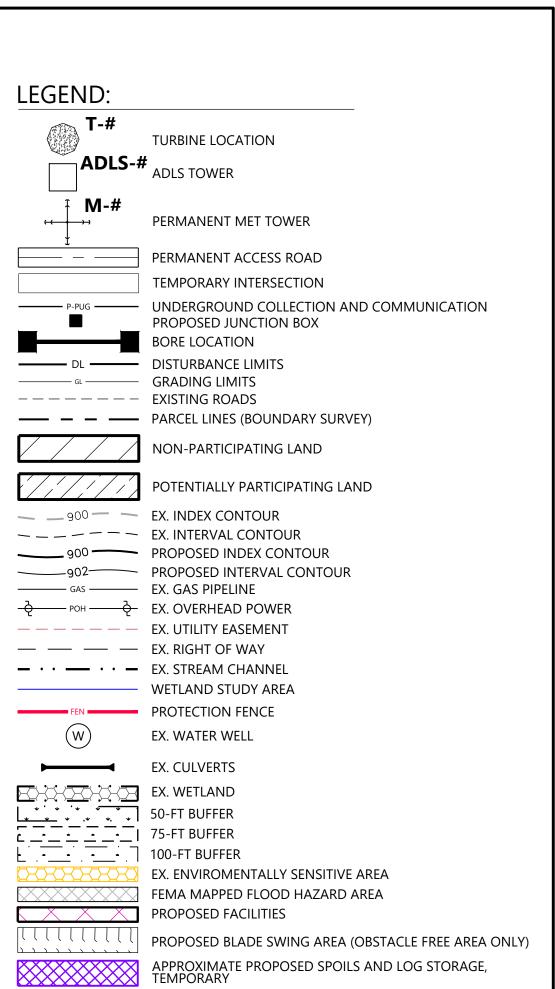

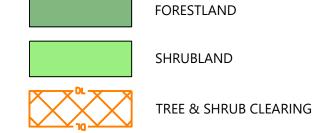

- 1. SEE EXHIBIT 11 FOR A DISCUSSION OF ECOLOGICAL COMMUNITY TYPES WITHIN THE FACILITY SITE.
- 2. SIGNIFICANT GROUND DISTURBANCE DEFINITION TO BE PROVIDED BY
- 3. TREES WILL BE FELLED AND CUT TO APPROXIMATE LENGTHS WITHIN THE LIMITS OF DISTURBANCE IN PROXIMITY TO THE PROPOSED LOG STORAGE AREA. FELLED TIMBER WILL BE STACKED IN PLACE UNTIL SUFFICIENT SPACE HAS BEEN CLEARED TO ESTABLISH IDENTIFIED LOG STORAGE AREAS. APPROXIMATE LOG STORAGE AREAS WILL BE FINALIZED BASED ON FIELD CONDITIONS.
- 4. CONTRACTOR TO MAINTAIN ROAD ACCESS DURING CONSTRUCTION
- WHEN NOT USING A BORE.

_ T322 T323 T324 T325 T326 T327 T328

5. THE LIMITS OF TREE AND SHRUB CLEARING ARE BASED ON THE ECOLOGICAL COMMUNITY DATA DISCUSSED IN EXHIBIT 11 OF SECTION 95-C APPLICATION. SEE EXHIBIT 11 FOR FURTHER DISCUSSION OF THE FACILITY'S IMPACTS TO FORESTLAND AND SHRUBLAND.

Hoffman Falls Wind Project


Madison County, New York

Tree Clearing - 17

ISSUE FOR PERMIT

12/29/2023 DATE:

T334

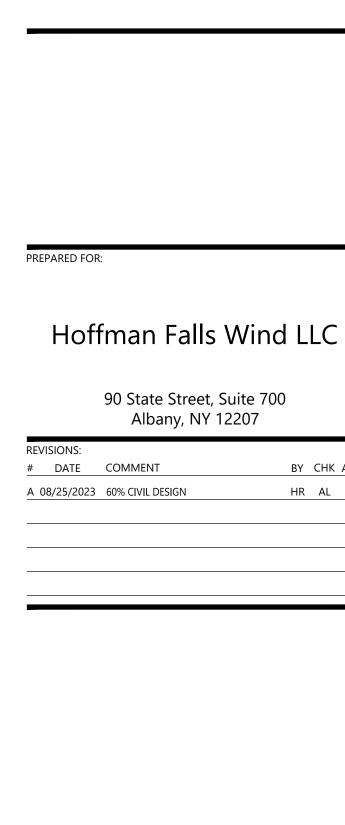

Westwood


Westwood Surveying and Engineering, P.C.


Surveying & Engineering


BY CHK APR

HR AL AL

Phone (952) 937-5150 12701 Whitewater Drive, Suite #300 Fax (952) 937-5822 Minnetonka, MN 55343 Toll Free (888) 937-5150 ww-pc.com

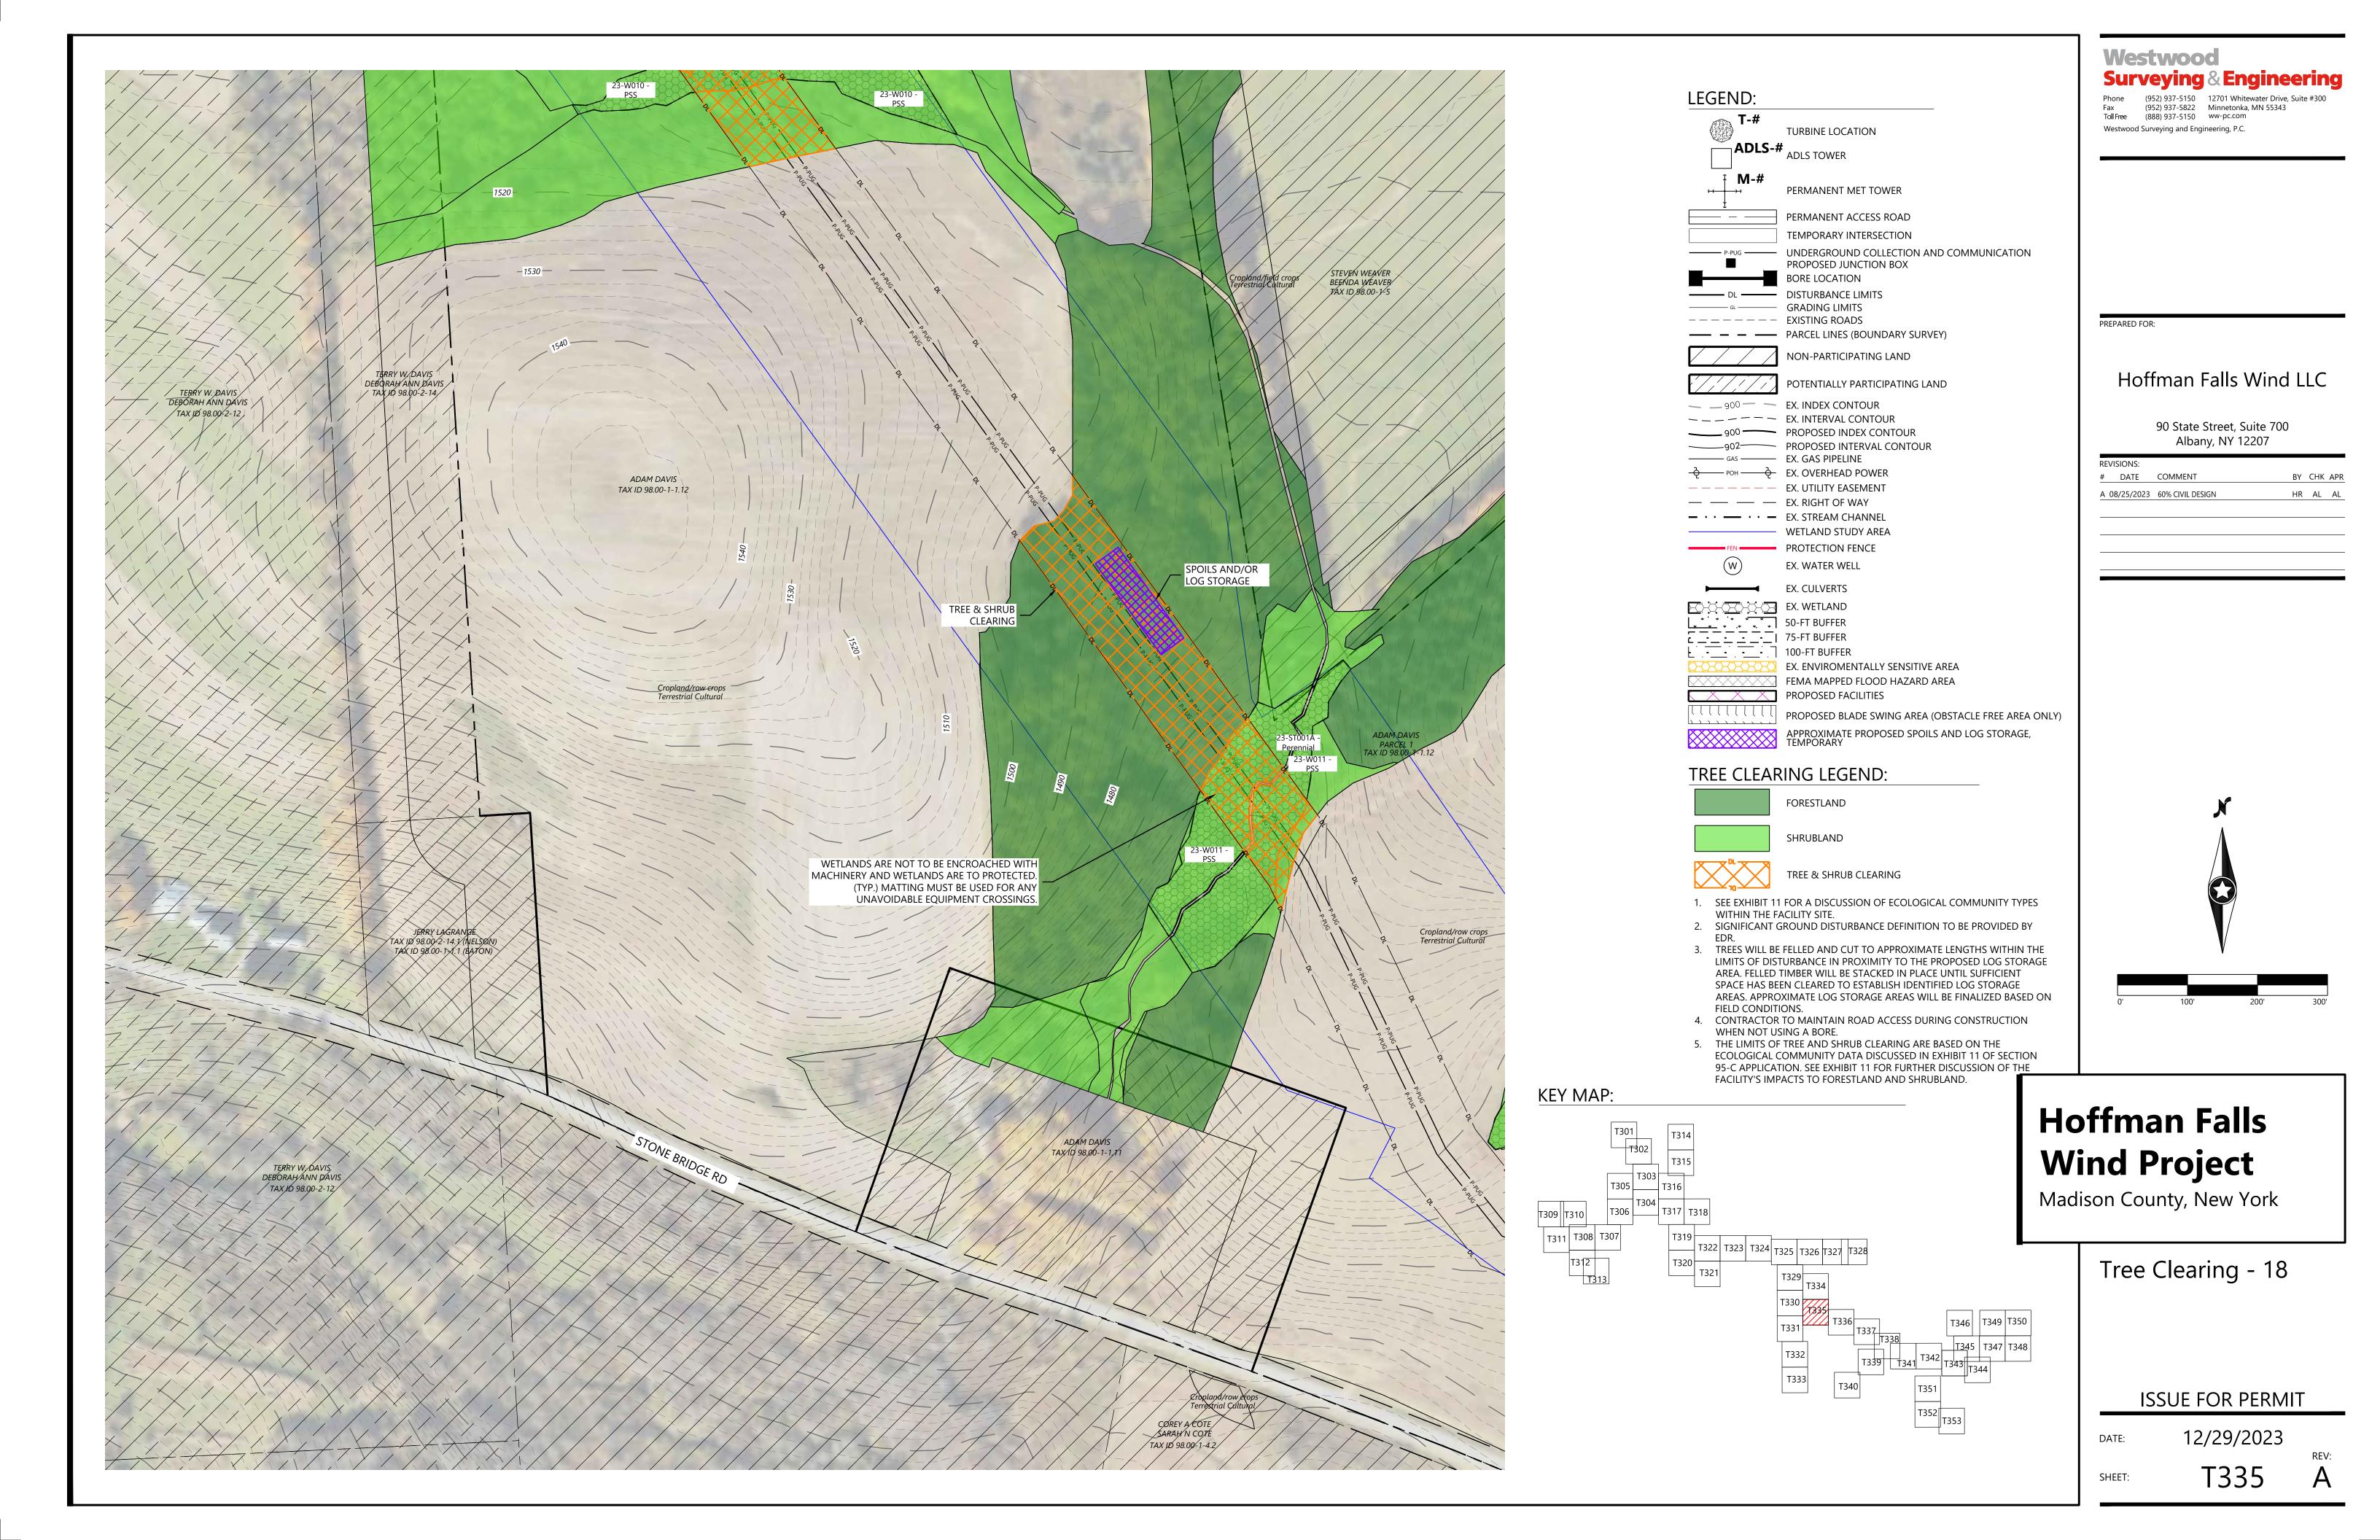

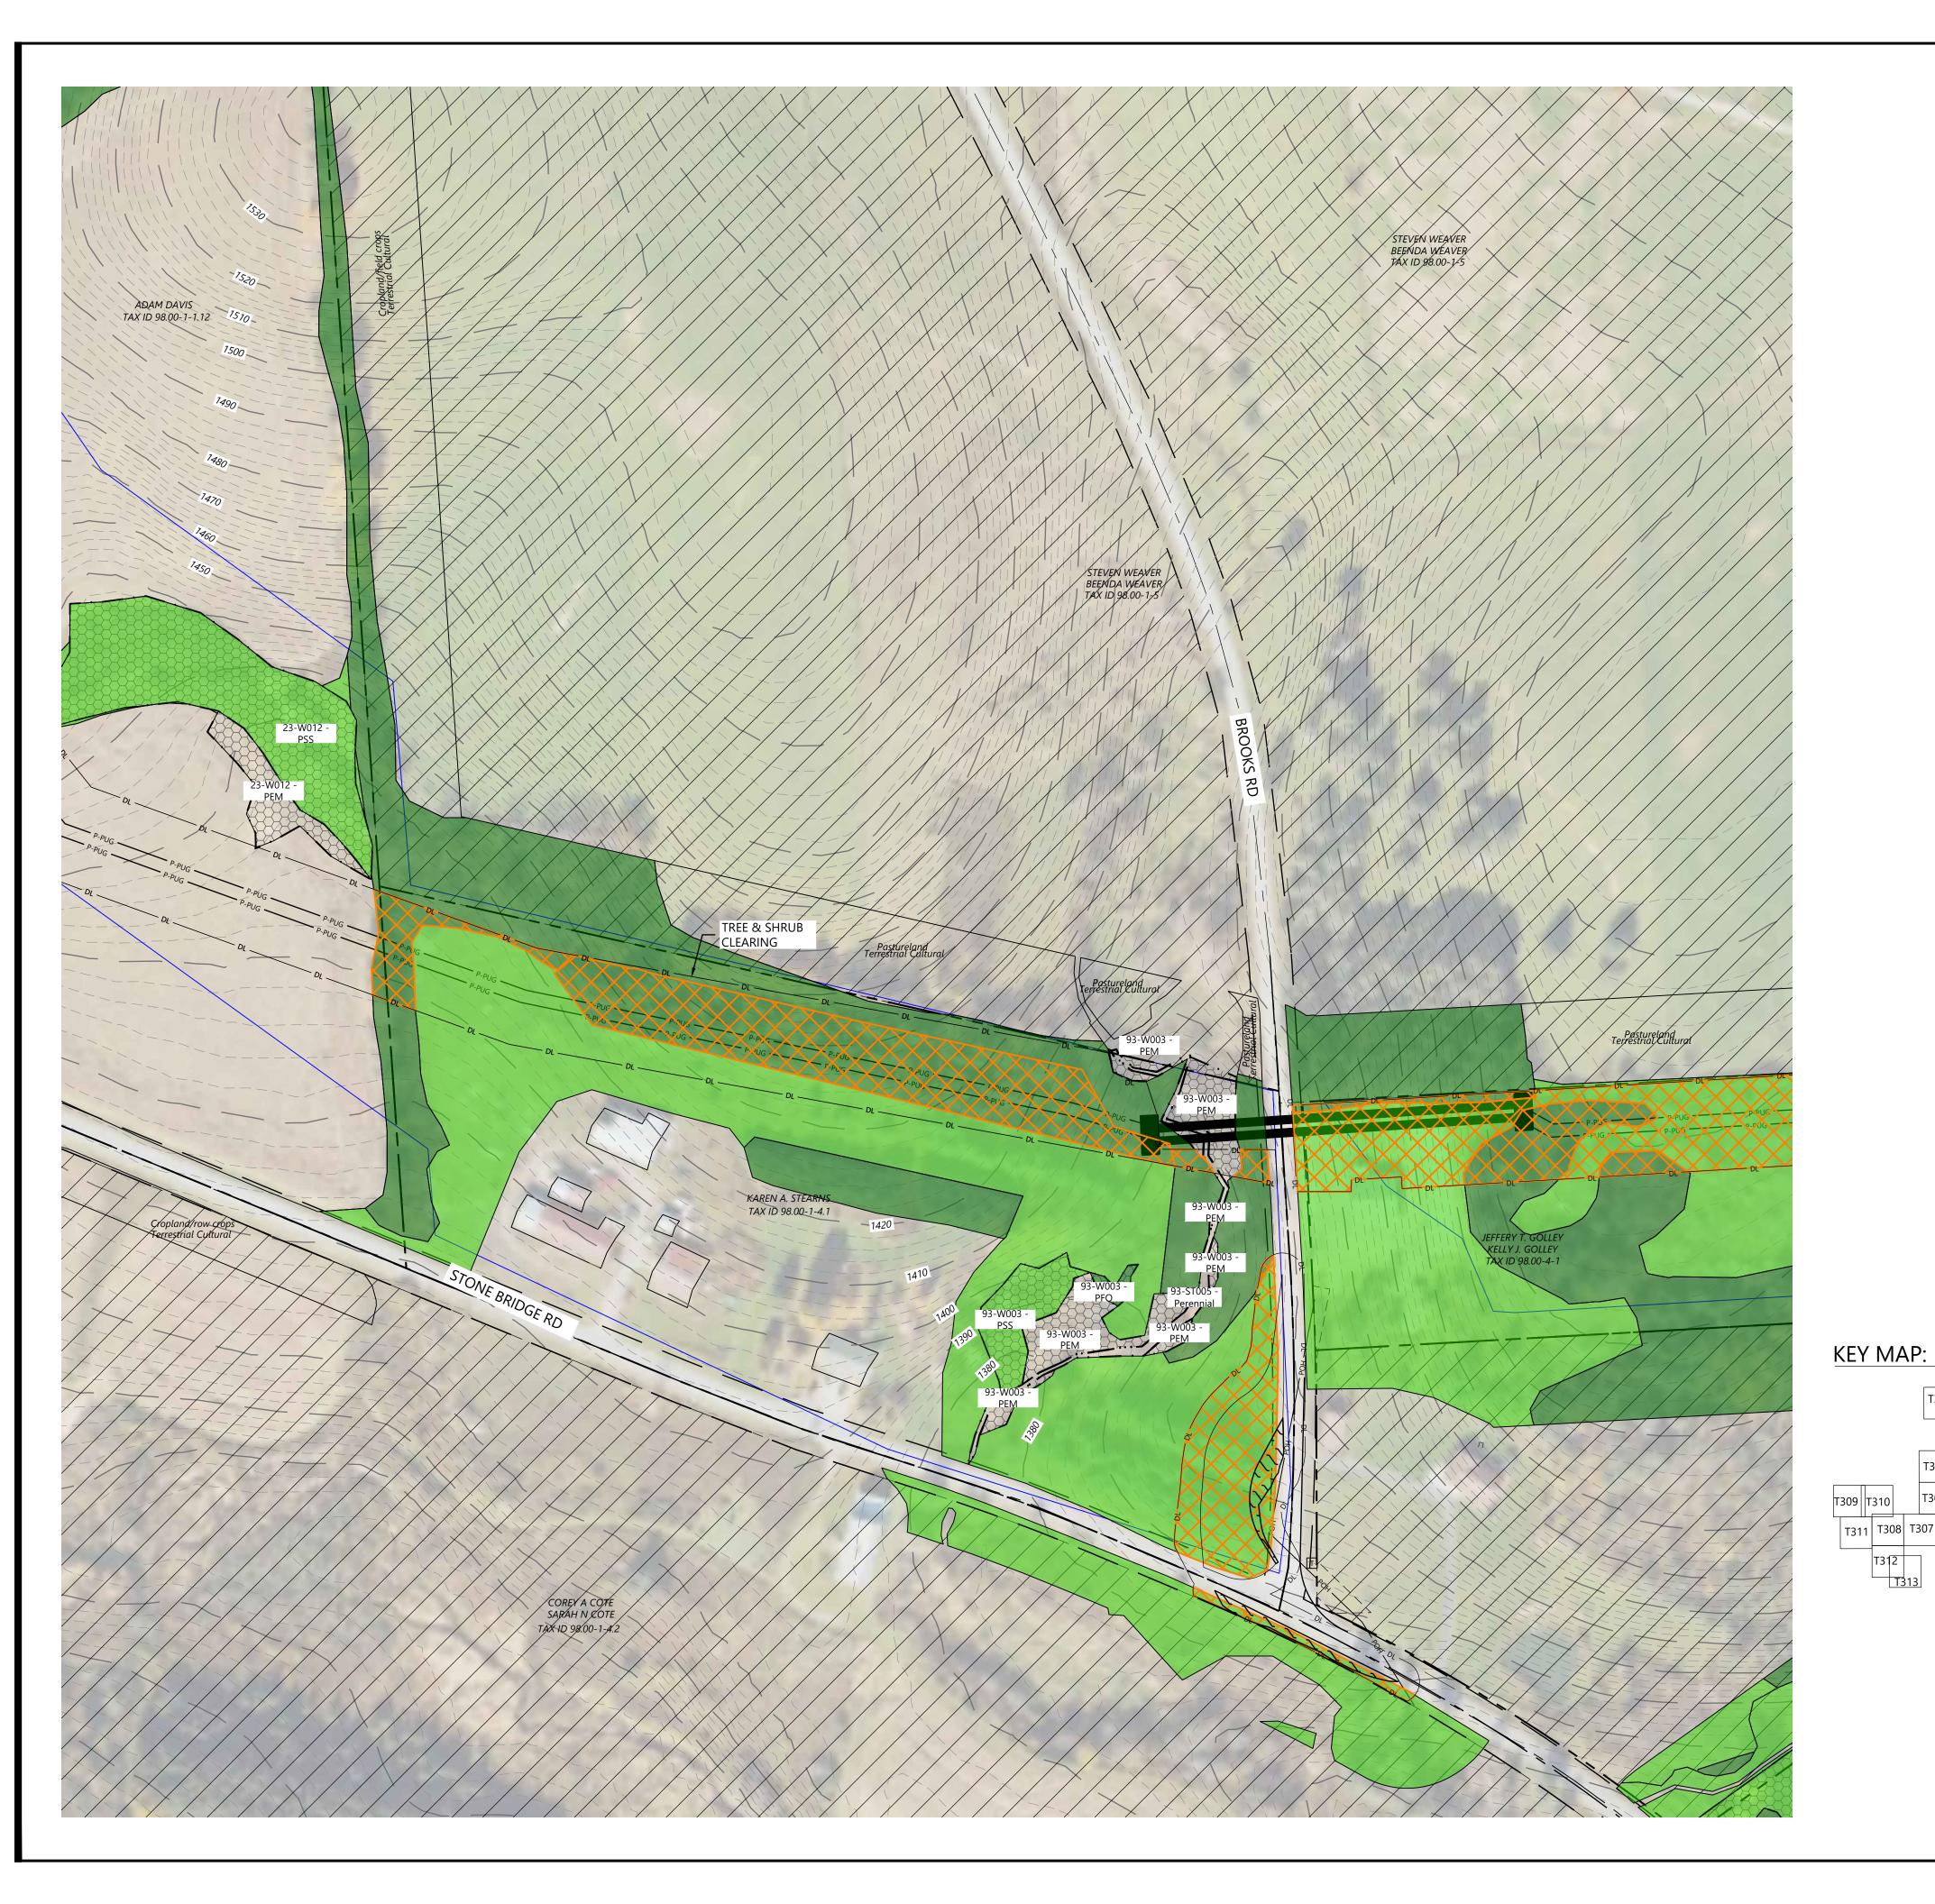

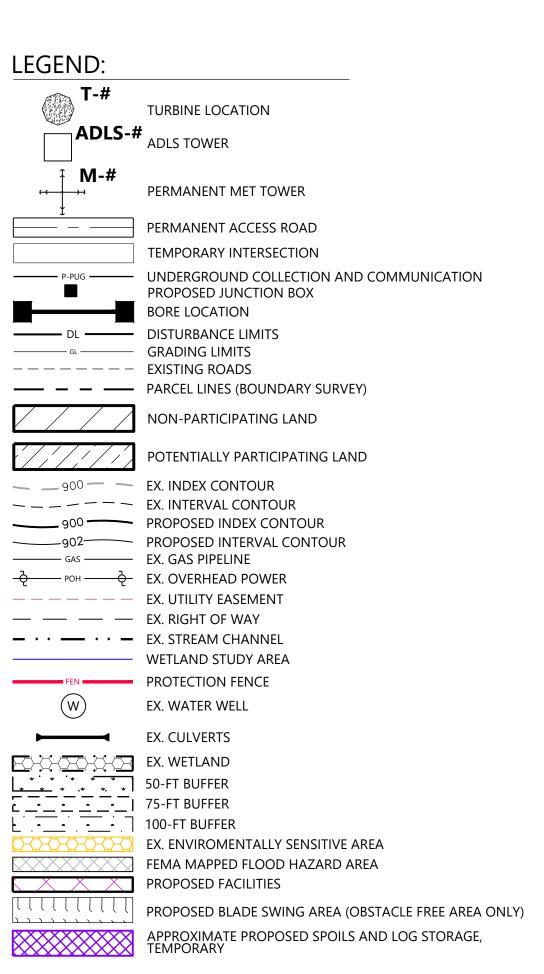



- 1. SEE EXHIBIT 11 FOR A DISCUSSION OF ECOLOGICAL COMMUNITY TYPES
- WITHIN THE FACILITY SITE. 2. SIGNIFICANT GROUND DISTURBANCE DEFINITION TO BE PROVIDED BY
- 3. TREES WILL BE FELLED AND CUT TO APPROXIMATE LENGTHS WITHIN THE LIMITS OF DISTURBANCE IN PROXIMITY TO THE PROPOSED LOG STORAGE AREA. FELLED TIMBER WILL BE STACKED IN PLACE UNTIL SUFFICIENT SPACE HAS BEEN CLEARED TO ESTABLISH IDENTIFIED LOG STORAGE AREAS. APPROXIMATE LOG STORAGE AREAS WILL BE FINALIZED BASED ON FIELD CONDITIONS.
- 4. CONTRACTOR TO MAINTAIN ROAD ACCESS DURING CONSTRUCTION
- WHEN NOT USING A BORE.
- 5. THE LIMITS OF TREE AND SHRUB CLEARING ARE BASED ON THE ECOLOGICAL COMMUNITY DATA DISCUSSED IN EXHIBIT 11 OF SECTION 95-C APPLICATION. SEE EXHIBIT 11 FOR FURTHER DISCUSSION OF THE FACILITY'S IMPACTS TO FORESTLAND AND SHRUBLAND.

Hoffman Falls Wind Project Madison County, New York

Tree Clearing - 19

Westwood

Westwood Surveying and Engineering, P.C.

Surveying & Engineering

Hoffman Falls Wind LLC

90 State Street, Suite 700

Albany, NY 12207

BY CHK APR

HR AL AL


DATE COMMENT


A 08/25/2023 60% CIVIL DESIGN

Phone (952) 937-5150 12701 Whitewater Drive, Suite #300 Fax (952) 937-5822 Minnetonka, MN 55343 Toll Free (888) 937-5150 ww-pc.com

ISSUE FOR PERMIT

12/29/2023

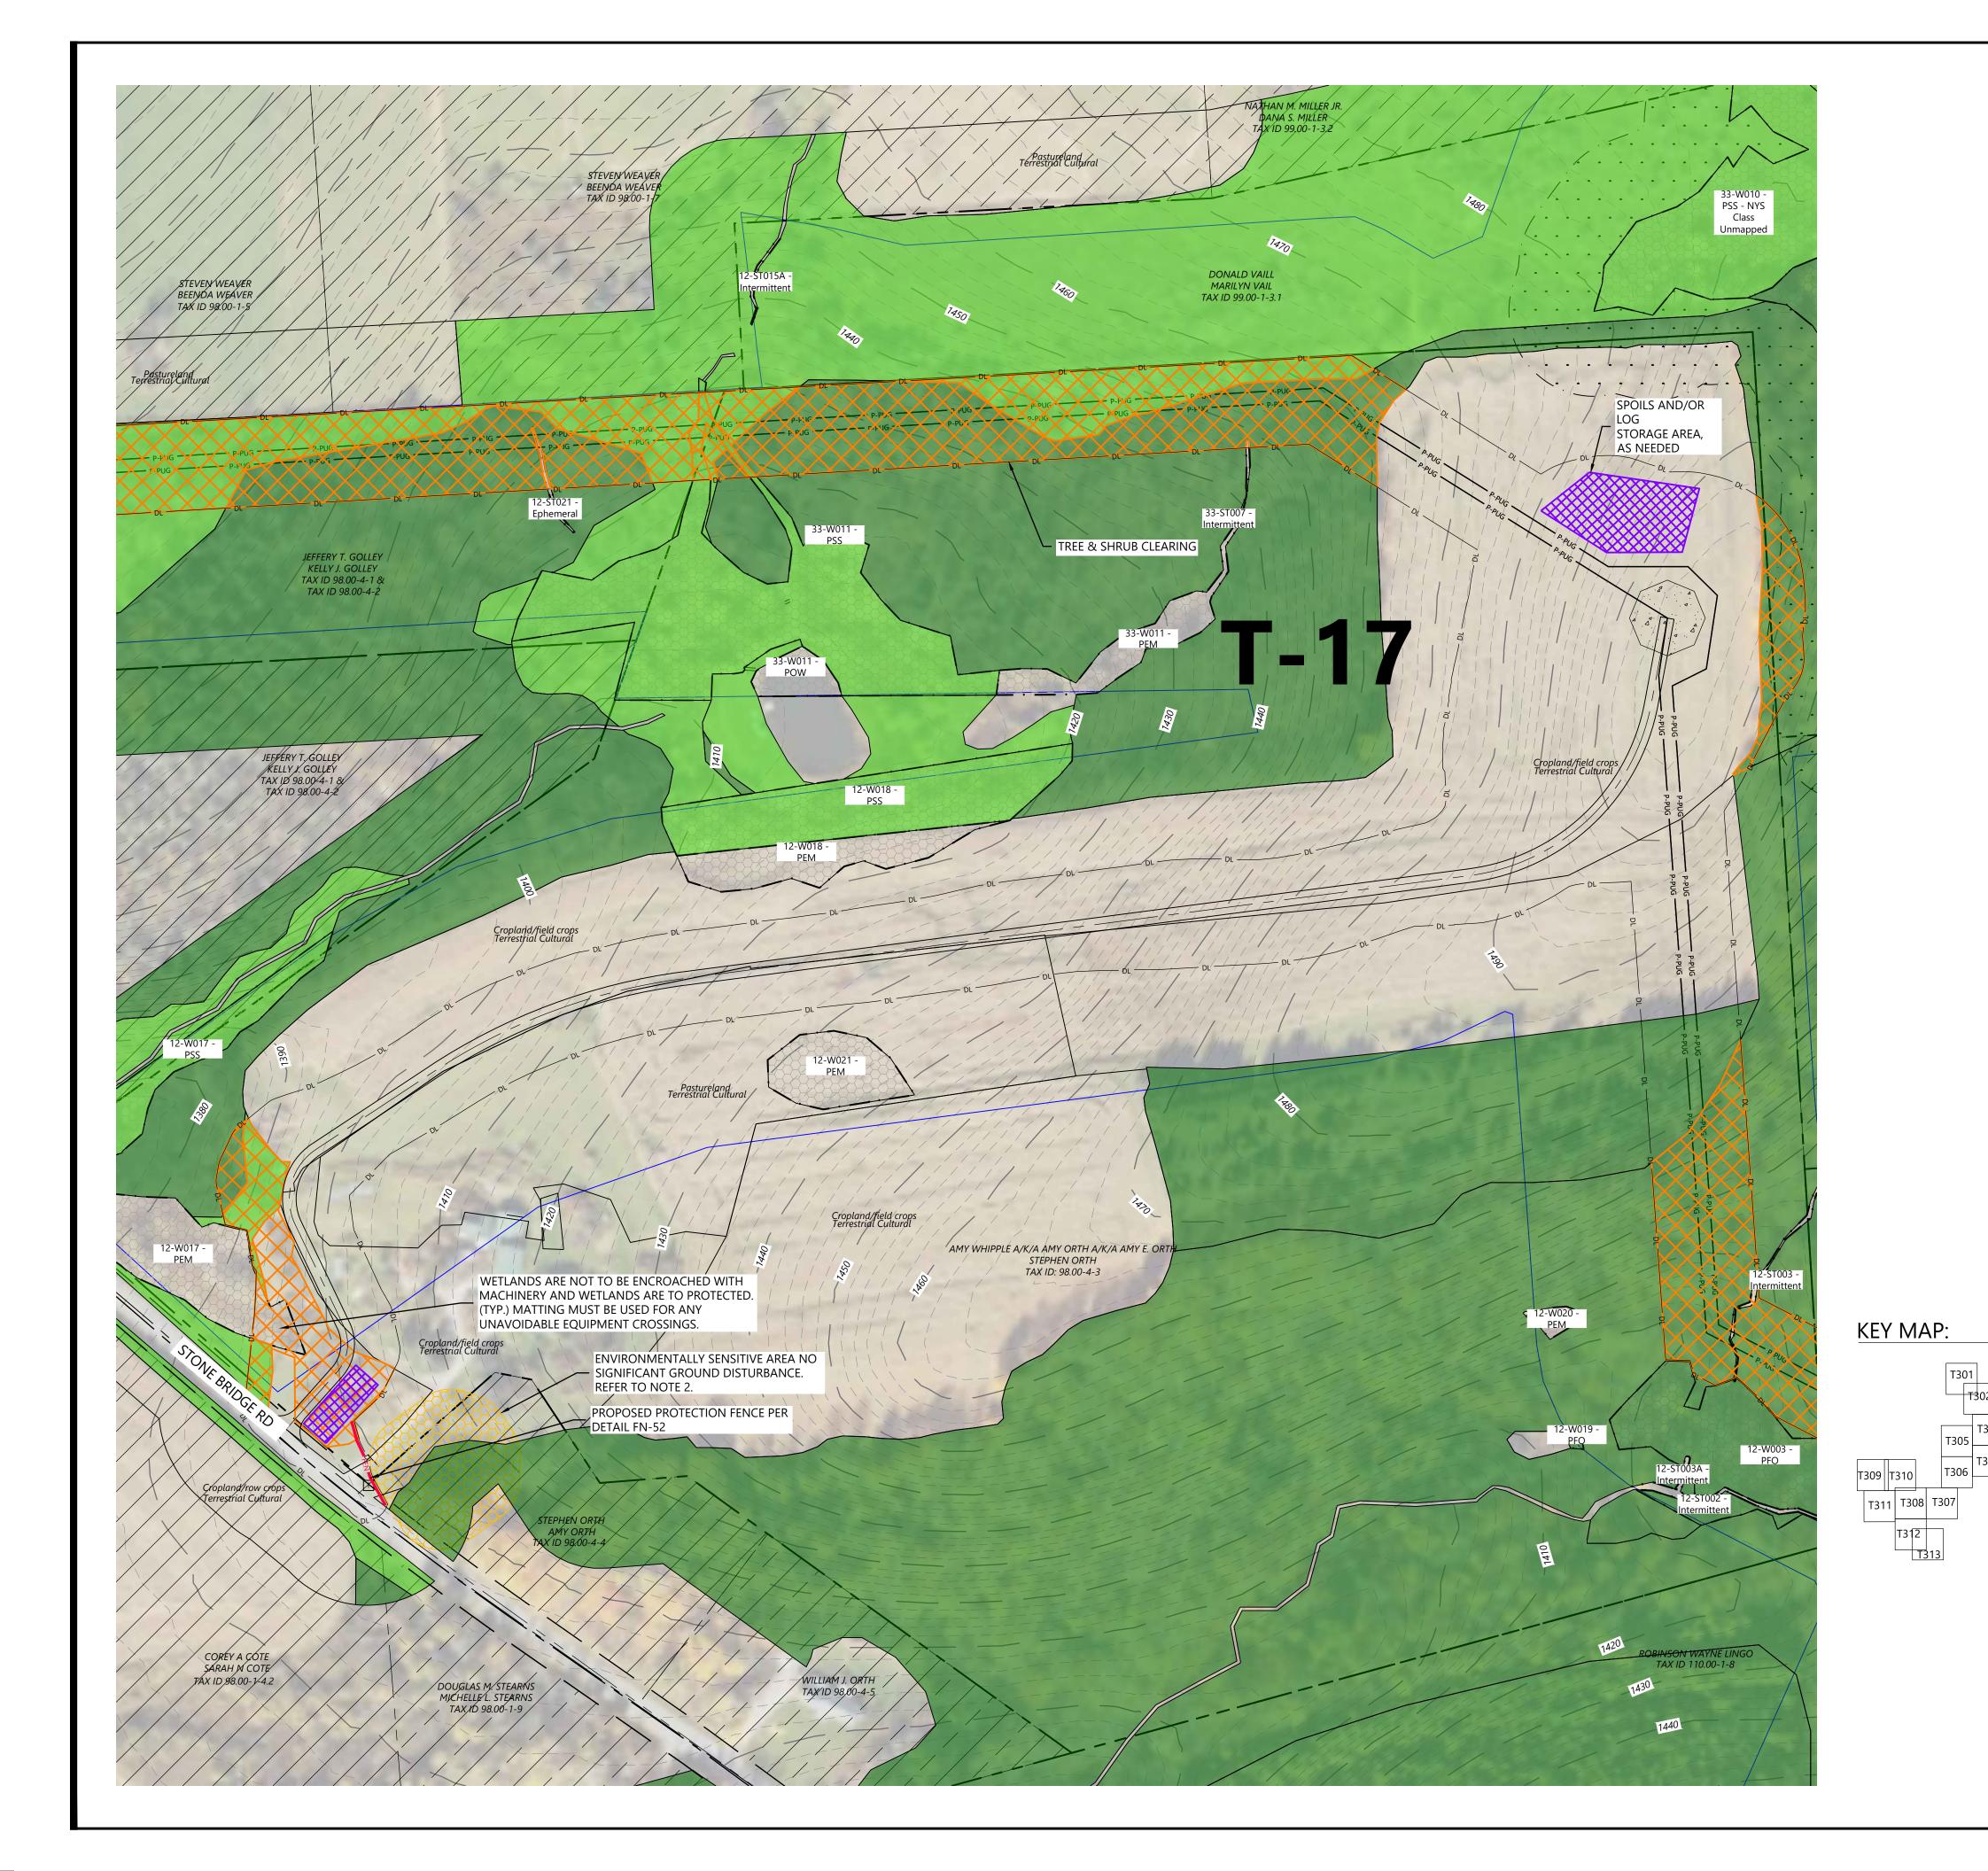

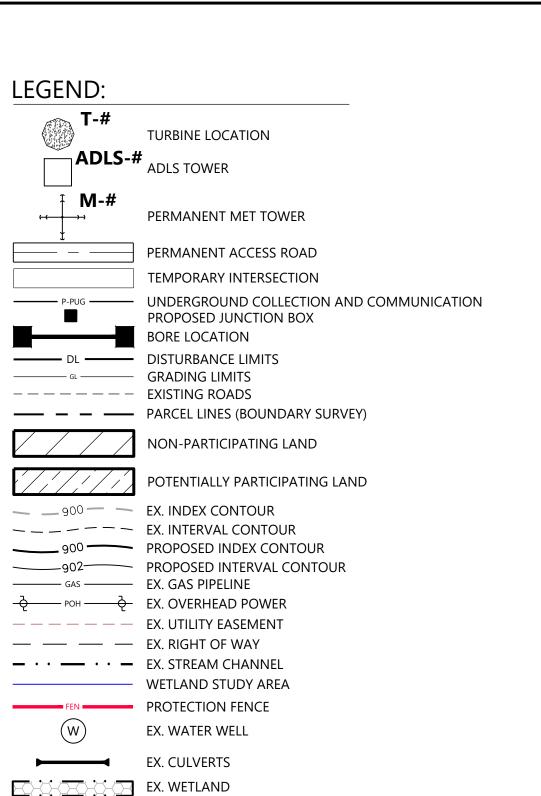

50-FT BUFFER

100-FT BUFFER

c_____ 75-FT BUFFER



TREE & SHRUB CLEARING

1. SEE EXHIBIT 11 FOR A DISCUSSION OF ECOLOGICAL COMMUNITY TYPES

EX. ENVIROMENTALLY SENSITIVE AREA FEMA MAPPED FLOOD HAZARD AREA

PROPOSED BLADE SWING AREA (OBSTACLE FREE AREA ONLY)

APPROXIMATE PROPOSED SPOILS AND LOG STORAGE, TEMPORARY

PROPOSED FACILITIES

- WITHIN THE FACILITY SITE. 2. SIGNIFICANT GROUND DISTURBANCE DEFINITION TO BE PROVIDED BY
- 3. TREES WILL BE FELLED AND CUT TO APPROXIMATE LENGTHS WITHIN THE LIMITS OF DISTURBANCE IN PROXIMITY TO THE PROPOSED LOG STORAGE AREA. FELLED TIMBER WILL BE STACKED IN PLACE UNTIL SUFFICIENT SPACE HAS BEEN CLEARED TO ESTABLISH IDENTIFIED LOG STORAGE AREAS. APPROXIMATE LOG STORAGE AREAS WILL BE FINALIZED BASED ON
- FIELD CONDITIONS. 4. CONTRACTOR TO MAINTAIN ROAD ACCESS DURING CONSTRUCTION
- WHEN NOT USING A BORE.

_ T322 T323 T324 T325 T326 T327 T328

5. THE LIMITS OF TREE AND SHRUB CLEARING ARE BASED ON THE ECOLOGICAL COMMUNITY DATA DISCUSSED IN EXHIBIT 11 OF SECTION 95-C APPLICATION. SEE EXHIBIT 11 FOR FURTHER DISCUSSION OF THE FACILITY'S IMPACTS TO FORESTLAND AND SHRUBLAND.

Hoffman Falls

Wind Project Madison County, New York

Tree Clearing - T-17

ISSUE FOR PERMIT

12/29/2023 DATE:

T337

Phone (952) 937-5150 12701 Whitewater Drive, Suite #300 Fax (952) 937-5822 Minnetonka, MN 55343 Toll Free (888) 937-5150 ww-pc.com Westwood Surveying and Engineering, P.C.

Surveying & Engineering


Westwood

Hoffman Falls Wind LLC

90 State Street, Suite 700 Albany, NY 12207

REVISIONS:				
# DATE	COMMENT	BY	СНК	ΑF
A 08/25/2023	60% CIVIL DESIGN	HR	AL	Α



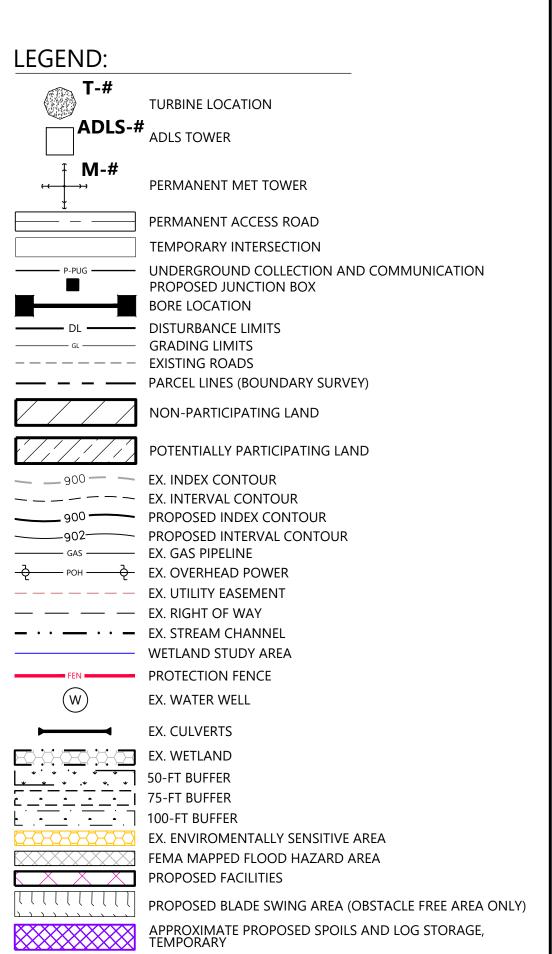



- 1. SEE EXHIBIT 11 FOR A DISCUSSION OF ECOLOGICAL COMMUNITY TYPES
- WITHIN THE FACILITY SITE.
 2. SIGNIFICANT GROUND DISTURBANCE DEFINITION TO BE PROVIDED BY
- 3. TREES WILL BE FELLED AND CUT TO APPROXIMATE LENGTHS WITHIN THE LIMITS OF DISTURBANCE IN PROXIMITY TO THE PROPOSED LOG STORAGE AREA. FELLED TIMBER WILL BE STACKED IN PLACE UNTIL SUFFICIENT SPACE HAS BEEN CLEARED TO ESTABLISH IDENTIFIED LOG STORAGE AREAS. APPROXIMATE LOG STORAGE AREAS WILL BE FINALIZED BASED ON FIELD CONDITIONS.
- 4. CONTRACTOR TO MAINTAIN ROAD ACCESS DURING CONSTRUCTION
- WHEN NOT USING A BORE.
- 5. THE LIMITS OF TREE AND SHRUB CLEARING ARE BASED ON THE ECOLOGICAL COMMUNITY DATA DISCUSSED IN EXHIBIT 11 OF SECTION 95-C APPLICATION. SEE EXHIBIT 11 FOR FURTHER DISCUSSION OF THE FACILITY'S IMPACTS TO FORESTLAND AND SHRUBLAND.

Westwood

Westwood Surveying and Engineering, P.C.

 Surveying
 Engineering

 Phone
 (952) 937-5150
 12701 Whitewater Drive, Suite #300

 Fax
 (952) 937-5822
 Minnetonka, MN 55343


 Toll Free
 (888) 937-5150
 ww-pc.com

PREPARED FOR:

Hoffman Falls Wind LLC

90 State Street, Suite 700 Albany, NY 12207

REVISIONS:					
#	DATE	COMMENT	BY	CHK	APR
Α	08/25/2023	60% CIVIL DESIGN	HR	AL	AL

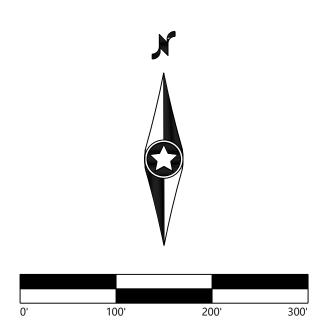

Hoffman Falls Wind Project

Madison County, New York

Tree Clearing - T-18


ISSUE FOR PERMIT

DATE: 12/29/2023

T338


38 *A*



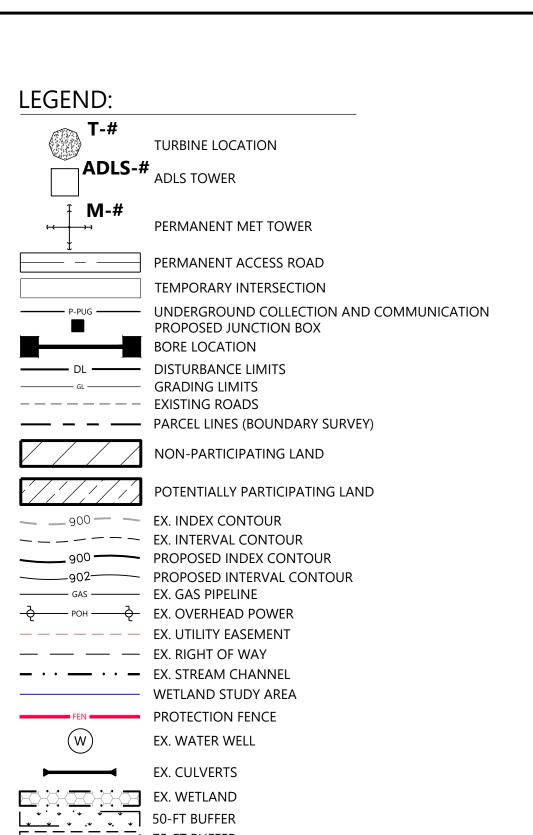

100-FT BUFFER

PROPOSED FACILITIES

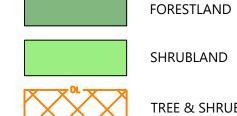

SHRUBLAND

TREE & SHRUB CLEARING

1. SEE EXHIBIT 11 FOR A DISCUSSION OF ECOLOGICAL COMMUNITY TYPES

EX. ENVIROMENTALLY SENSITIVE AREA FEMA MAPPED FLOOD HAZARD AREA

PROPOSED BLADE SWING AREA (OBSTACLE FREE AREA ONLY)

APPROXIMATE PROPOSED SPOILS AND LOG STORAGE, TEMPORARY

- WITHIN THE FACILITY SITE. 2. SIGNIFICANT GROUND DISTURBANCE DEFINITION TO BE PROVIDED BY
- 3. TREES WILL BE FELLED AND CUT TO APPROXIMATE LENGTHS WITHIN THE LIMITS OF DISTURBANCE IN PROXIMITY TO THE PROPOSED LOG STORAGE AREA. FELLED TIMBER WILL BE STACKED IN PLACE UNTIL SUFFICIENT SPACE HAS BEEN CLEARED TO ESTABLISH IDENTIFIED LOG STORAGE AREAS. APPROXIMATE LOG STORAGE AREAS WILL BE FINALIZED BASED ON FIELD CONDITIONS.
- 4. CONTRACTOR TO MAINTAIN ROAD ACCESS DURING CONSTRUCTION WHEN NOT USING A BORE.
- 5. THE LIMITS OF TREE AND SHRUB CLEARING ARE BASED ON THE ECOLOGICAL COMMUNITY DATA DISCUSSED IN EXHIBIT 11 OF SECTION 95-C APPLICATION. SEE EXHIBIT 11 FOR FURTHER DISCUSSION OF THE FACILITY'S IMPACTS TO FORESTLAND AND SHRUBLAND.

Hoffman Falls Wind Project

Westwood

Westwood Surveying and Engineering, P.C.

Surveying & Engineering

Hoffman Falls Wind LLC

90 State Street, Suite 700

Albany, NY 12207

BY CHK APR

HR AL AL

DATE COMMENT

A 08/25/2023 60% CIVIL DESIGN


Phone (952) 937-5150 12701 Whitewater Drive, Suite #300 Fax (952) 937-5822 Minnetonka, MN 55343 Toll Free (888) 937-5150 ww-pc.com


Madison County, New York

Tree Clearing - 20

ISSUE FOR PERMIT

12/29/2023 DATE:

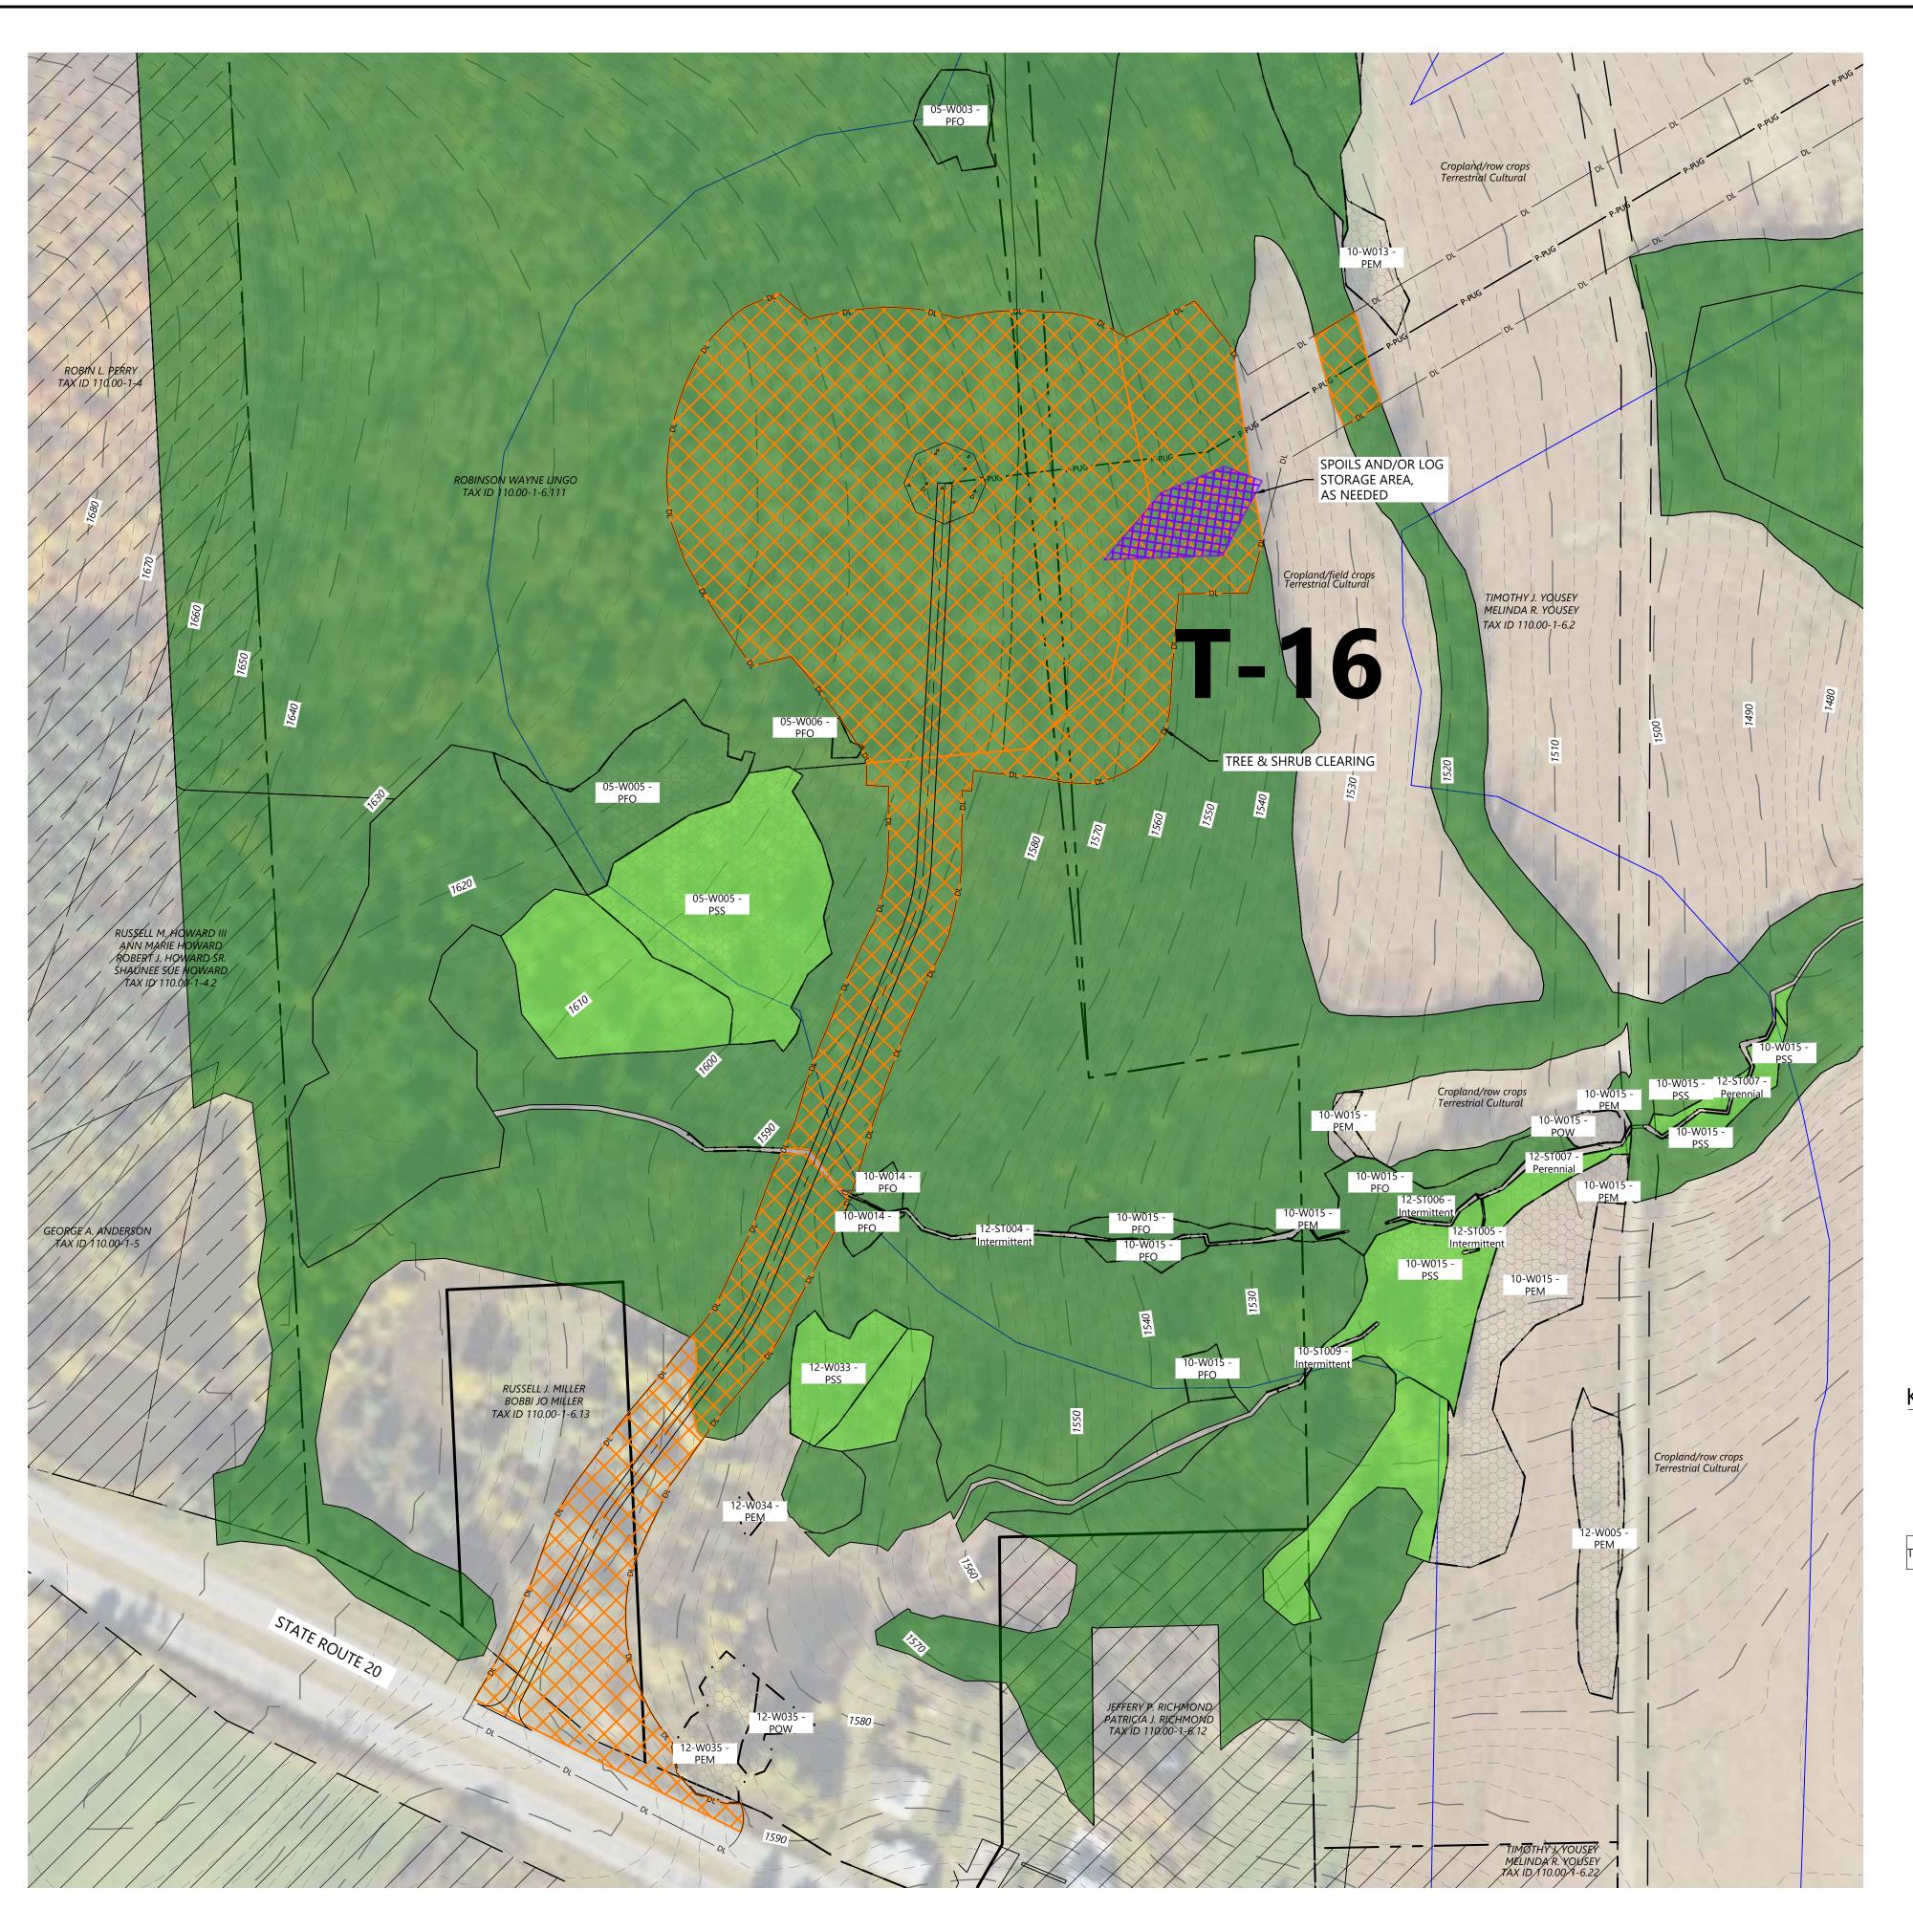

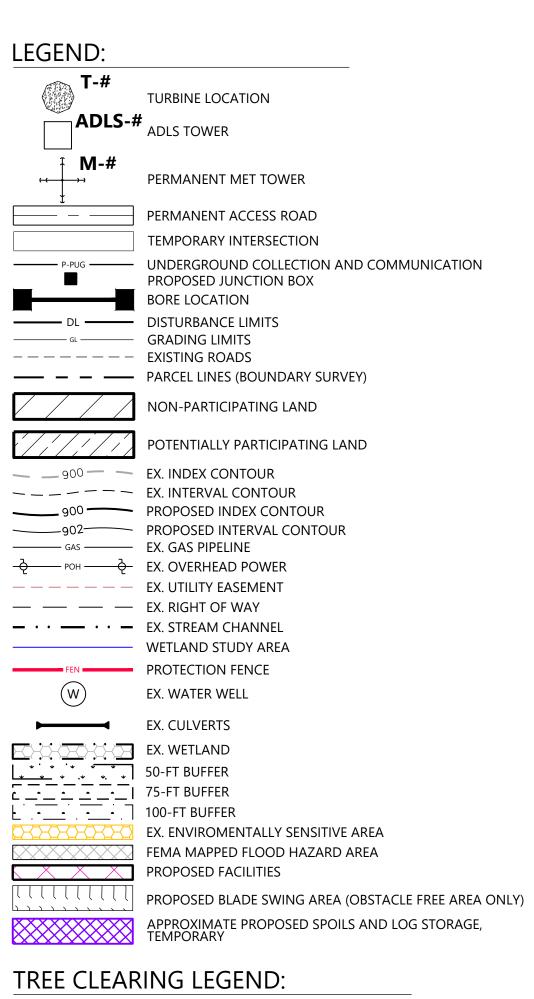



SHRUBLAND


1. SEE EXHIBIT 11 FOR A DISCUSSION OF ECOLOGICAL COMMUNITY TYPES

WITHIN THE FACILITY SITE. 2. SIGNIFICANT GROUND DISTURBANCE DEFINITION TO BE PROVIDED BY

- 3. TREES WILL BE FELLED AND CUT TO APPROXIMATE LENGTHS WITHIN THE LIMITS OF DISTURBANCE IN PROXIMITY TO THE PROPOSED LOG STORAGE AREA. FELLED TIMBER WILL BE STACKED IN PLACE UNTIL SUFFICIENT SPACE HAS BEEN CLEARED TO ESTABLISH IDENTIFIED LOG STORAGE AREAS. APPROXIMATE LOG STORAGE AREAS WILL BE FINALIZED BASED ON FIELD CONDITIONS.
- 4. CONTRACTOR TO MAINTAIN ROAD ACCESS DURING CONSTRUCTION

WHEN NOT USING A BORE.

5. THE LIMITS OF TREE AND SHRUB CLEARING ARE BASED ON THE ECOLOGICAL COMMUNITY DATA DISCUSSED IN EXHIBIT 11 OF SECTION 95-C APPLICATION. SEE EXHIBIT 11 FOR FURTHER DISCUSSION OF THE FACILITY'S IMPACTS TO FORESTLAND AND SHRUBLAND.

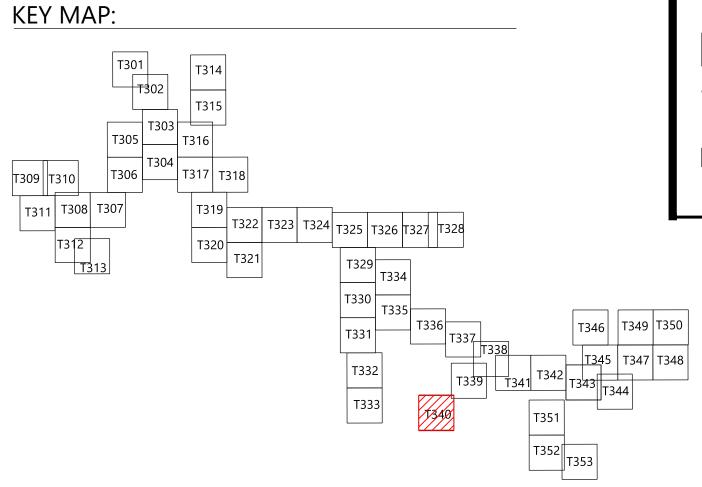

Westwood


Surveying & Engineering

Phone (952) 937-5150 12701 Whitewater Drive, Suite #300 Fax (952) 937-5822 Minnetonka, MN 55343 Toll Free (888) 937-5150 ww-pc.com Westwood Surveying and Engineering, P.C.

Hoffman Falls Wind LLC

90 State Street, Suite 700 Albany, NY 12207

REVISIONS:							
#	DATE	COMMENT	ВУ	СНК	APR		
Α	08/25/2023	60% CIVIL DESIGN	HR	AL	AL		

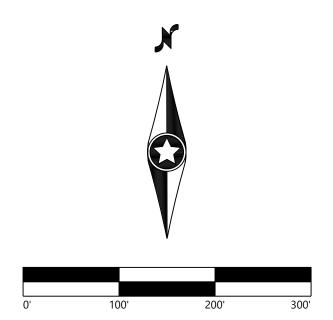

Hoffman Falls Wind Project


Madison County, New York


Tree Clearing - T-16

ISSUE FOR PERMIT

12/29/2023



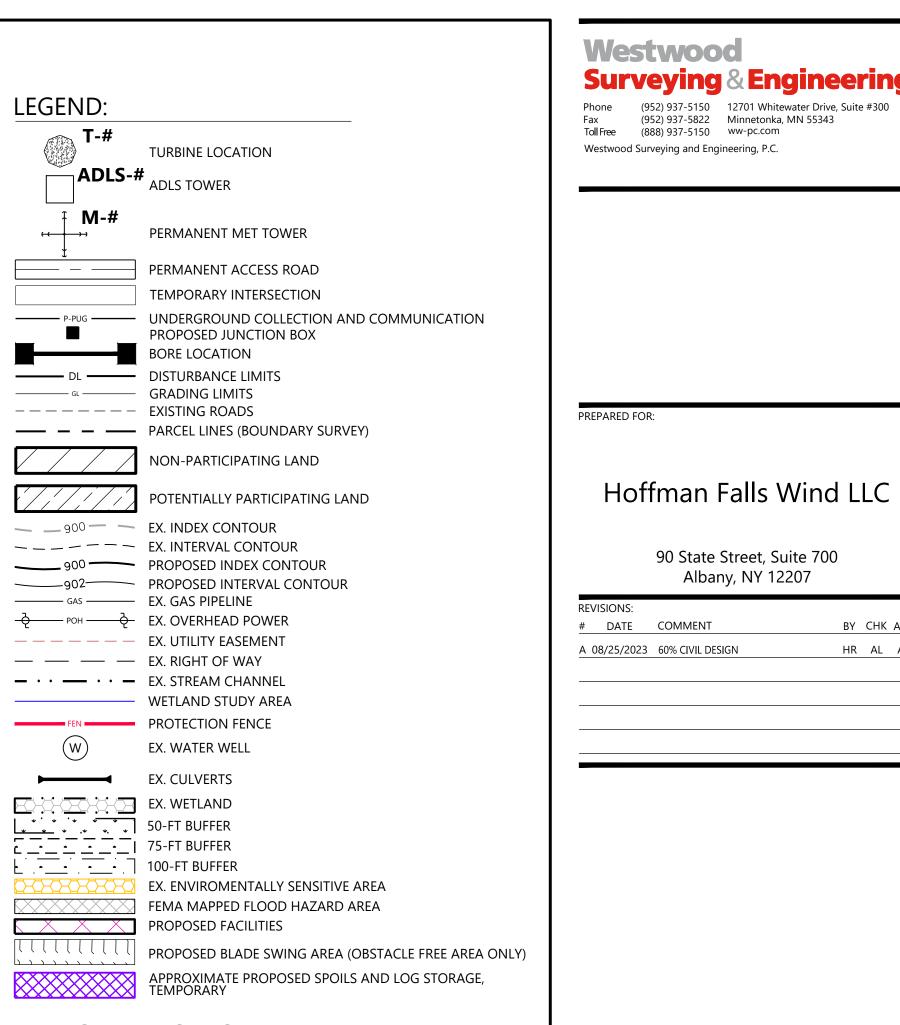

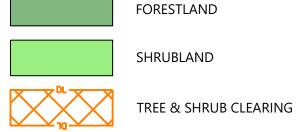

- 1. SEE EXHIBIT 11 FOR A DISCUSSION OF ECOLOGICAL COMMUNITY TYPES WITHIN THE FACILITY SITE.
- 2. SIGNIFICANT GROUND DISTURBANCE DEFINITION TO BE PROVIDED BY
- 3. TREES WILL BE FELLED AND CUT TO APPROXIMATE LENGTHS WITHIN THE LIMITS OF DISTURBANCE IN PROXIMITY TO THE PROPOSED LOG STORAGE AREA. FELLED TIMBER WILL BE STACKED IN PLACE UNTIL SUFFICIENT SPACE HAS BEEN CLEARED TO ESTABLISH IDENTIFIED LOG STORAGE AREAS. APPROXIMATE LOG STORAGE AREAS WILL BE FINALIZED BASED ON FIELD CONDITIONS.
- 4. CONTRACTOR TO MAINTAIN ROAD ACCESS DURING CONSTRUCTION
- WHEN NOT USING A BORE.
- 5. THE LIMITS OF TREE AND SHRUB CLEARING ARE BASED ON THE ECOLOGICAL COMMUNITY DATA DISCUSSED IN EXHIBIT 11 OF SECTION 95-C APPLICATION. SEE EXHIBIT 11 FOR FURTHER DISCUSSION OF THE FACILITY'S IMPACTS TO FORESTLAND AND SHRUBLAND.

Hoffman Falls Wind Project

Madison County, New York

Tree Clearing - 21

ISSUE FOR PERMIT

Surveying & Engineering

Hoffman Falls Wind LLC

90 State Street, Suite 700


Albany, NY 12207


BY CHK APR


HR AL AL

Westwood Surveying and Engineering, P.C.

12/29/2023 DATE:

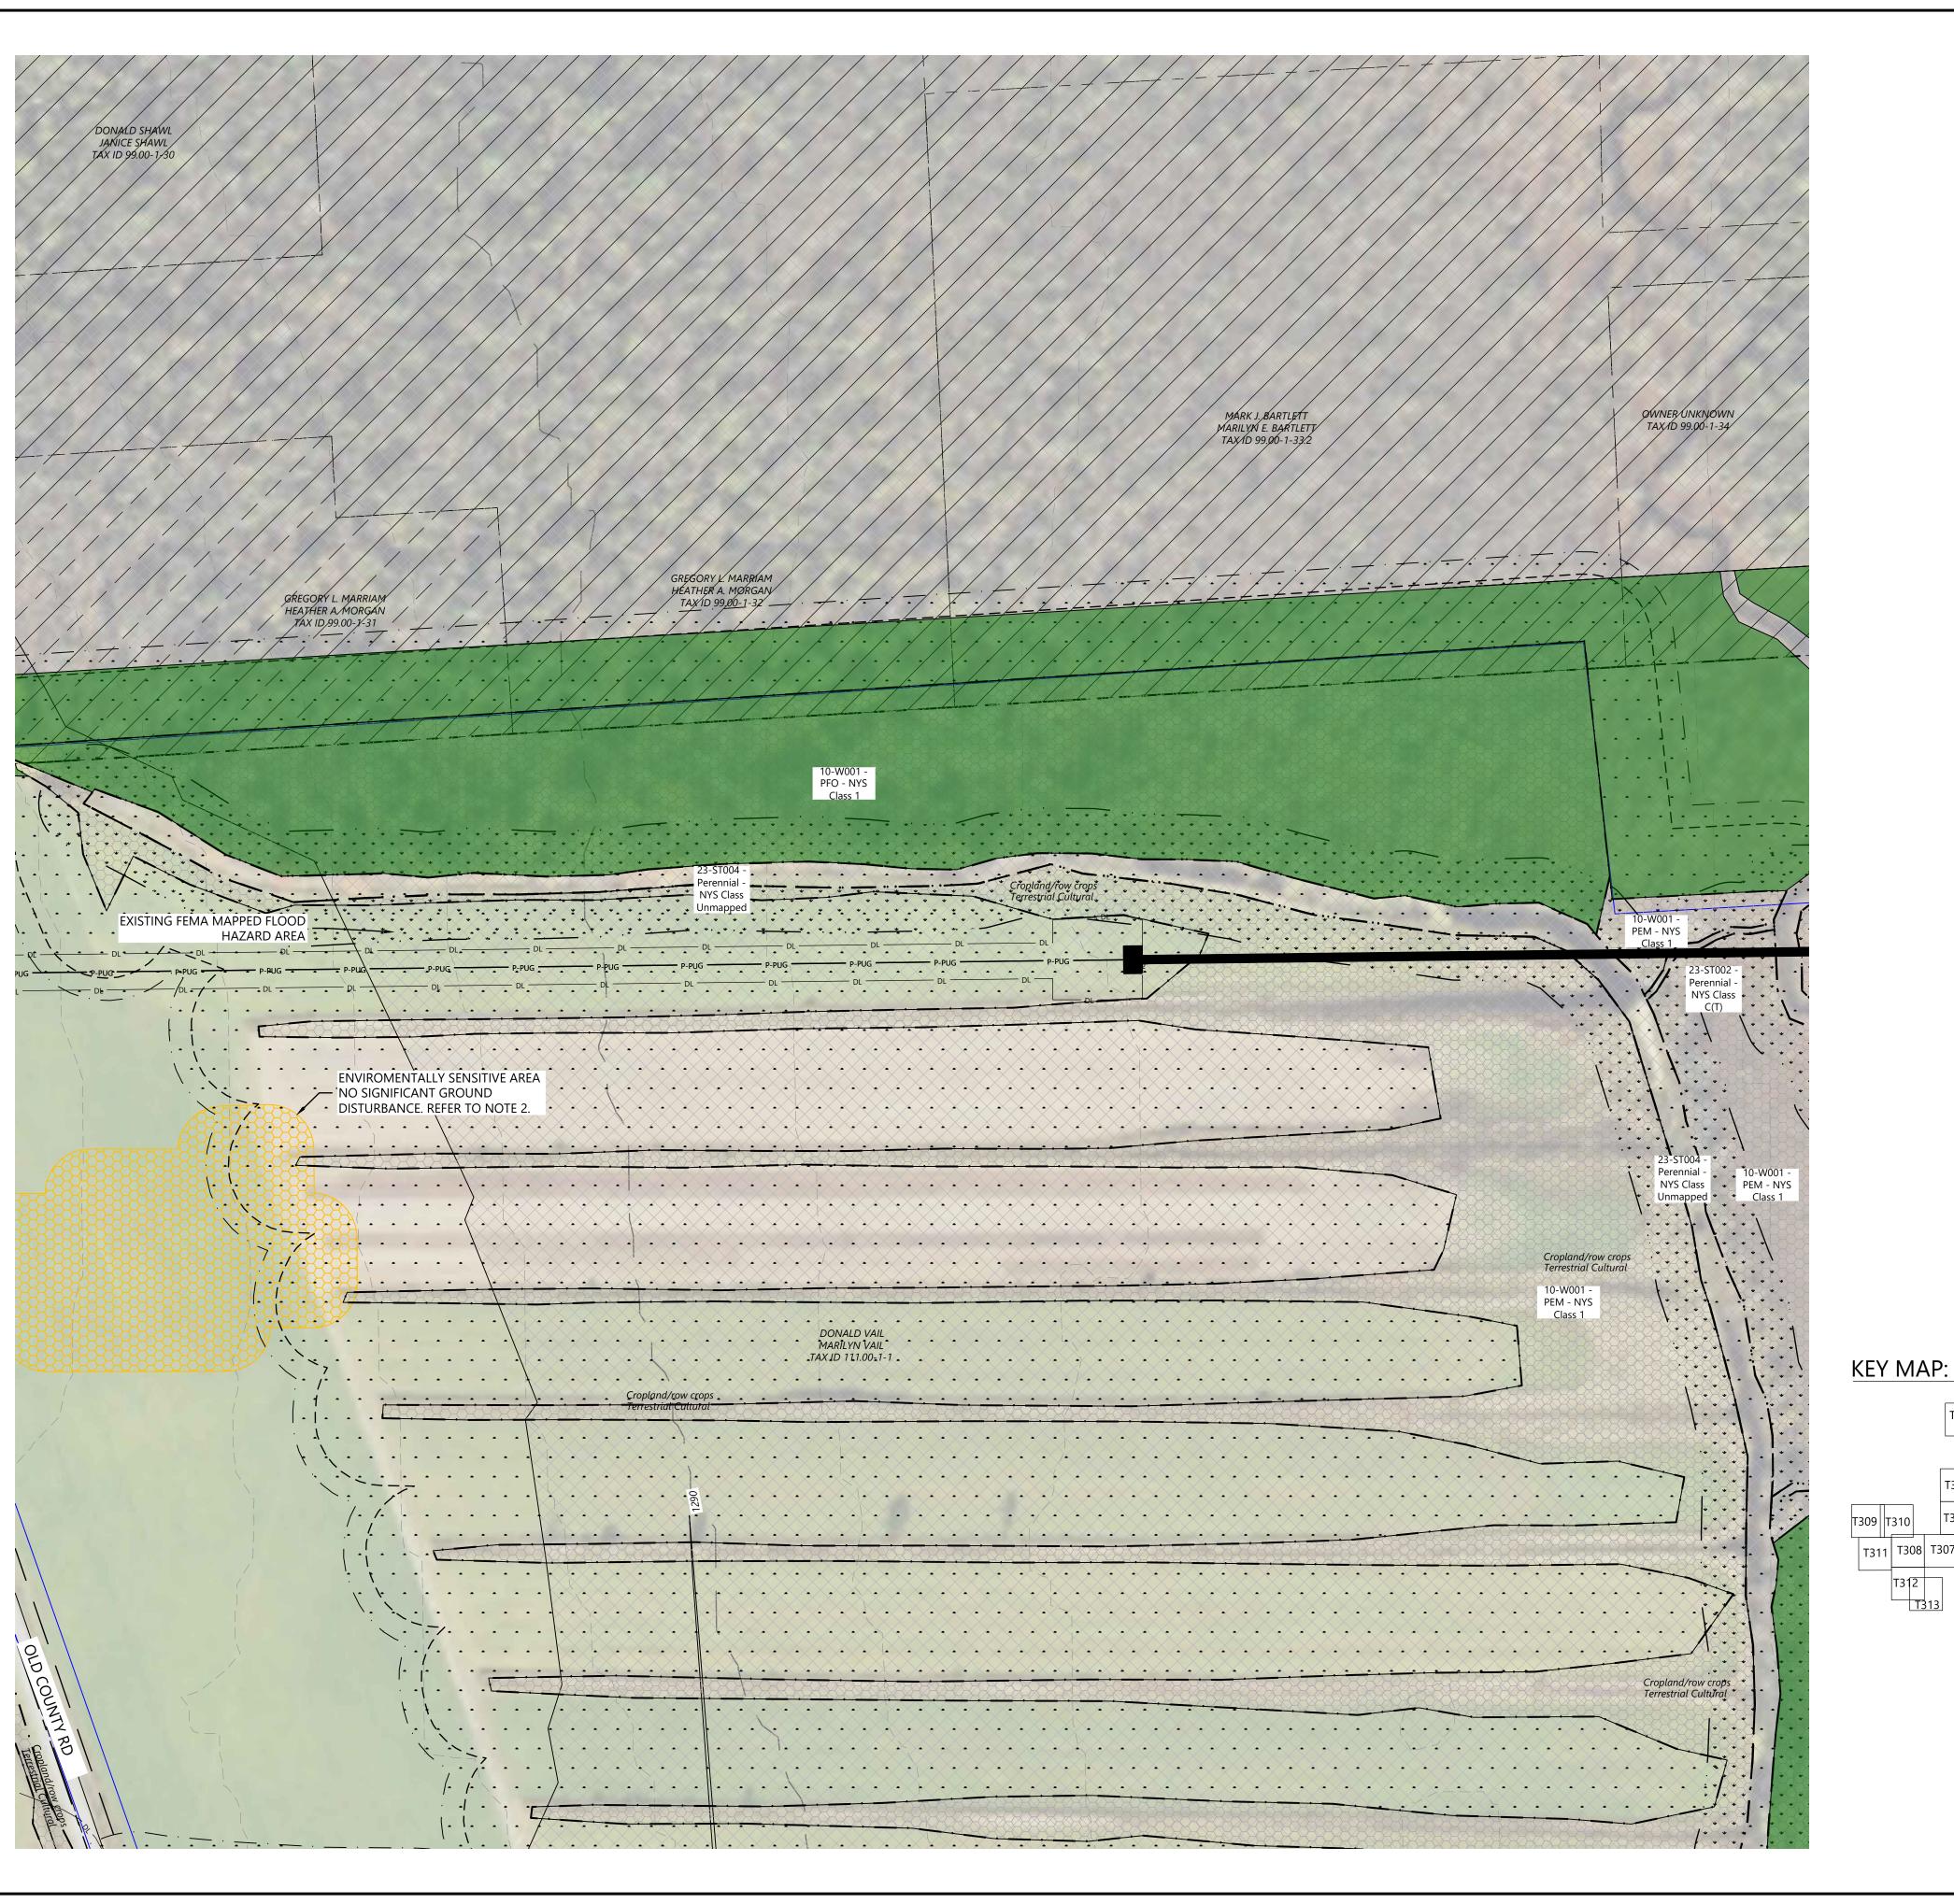

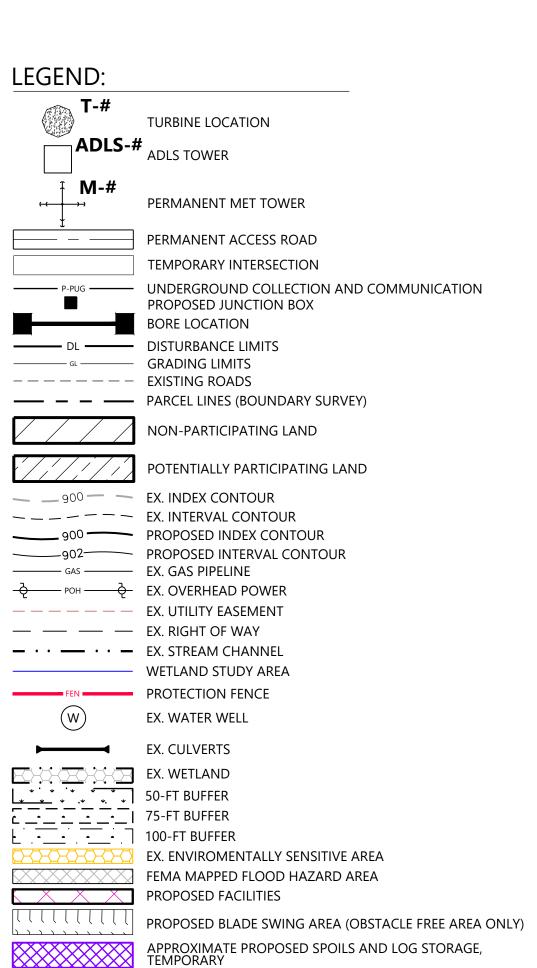

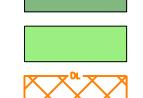

FORESTLAND


SHRUBLAND

TREE & SHRUB CLEARING

1. SEE EXHIBIT 11 FOR A DISCUSSION OF ECOLOGICAL COMMUNITY TYPES WITHIN THE FACILITY SITE.

- 2. SIGNIFICANT GROUND DISTURBANCE DEFINITION TO BE PROVIDED BY
- SPACE HAS BEEN CLEARED TO ESTABLISH IDENTIFIED LOG STORAGE AREAS. APPROXIMATE LOG STORAGE AREAS WILL BE FINALIZED BASED ON
- 4. CONTRACTOR TO MAINTAIN ROAD ACCESS DURING CONSTRUCTION
- WHEN NOT USING A BORE.

5. THE LIMITS OF TREE AND SHRUB CLEARING ARE BASED ON THE FACILITY'S IMPACTS TO FORESTLAND AND SHRUBLAND.

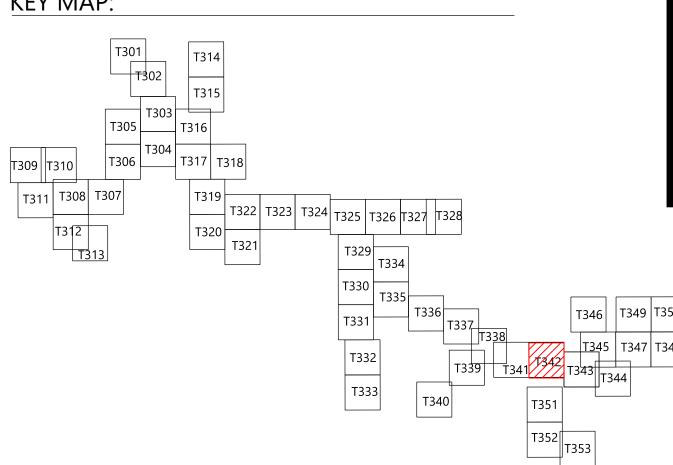

Westwood


Surveying & Engineering

Phone (952) 937-5150 12701 Whitewater Drive, Suite #300 Fax (952) 937-5822 Minnetonka, MN 55343 Toll Free (888) 937-5150 ww-pc.com Westwood Surveying and Engineering, P.C.

Hoffman Falls Wind LLC

90 State Street, Suite 700 Albany, NY 12207

REVISIONS:					
#	DATE	COMMENT	BY	CHK	APR
Α	08/25/2023	60% CIVIL DESIGN	HR	AL	AL

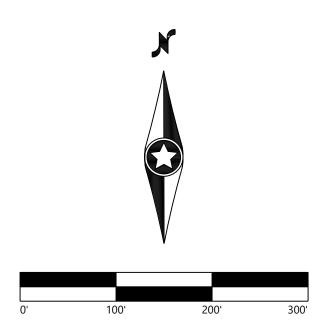

Hoffman Falls Wind Project


Madison County, New York


Tree Clearing - 22

ISSUE FOR PERMIT


12/29/2023



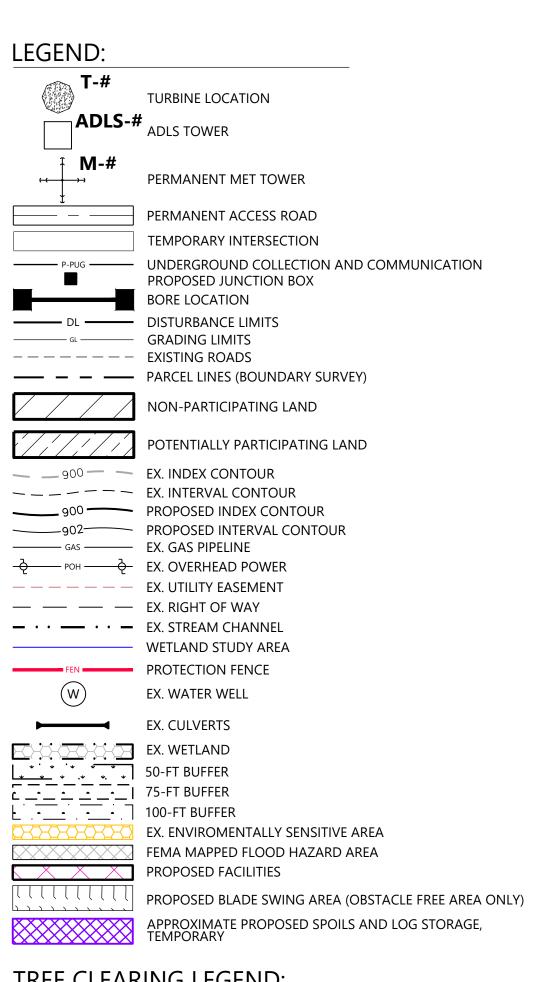

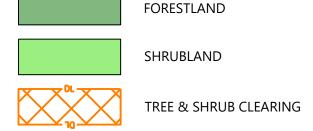

- 1. SEE EXHIBIT 11 FOR A DISCUSSION OF ECOLOGICAL COMMUNITY TYPES
- WITHIN THE FACILITY SITE. 2. SIGNIFICANT GROUND DISTURBANCE DEFINITION TO BE PROVIDED BY
- 3. TREES WILL BE FELLED AND CUT TO APPROXIMATE LENGTHS WITHIN THE LIMITS OF DISTURBANCE IN PROXIMITY TO THE PROPOSED LOG STORAGE AREA. FELLED TIMBER WILL BE STACKED IN PLACE UNTIL SUFFICIENT SPACE HAS BEEN CLEARED TO ESTABLISH IDENTIFIED LOG STORAGE AREAS. APPROXIMATE LOG STORAGE AREAS WILL BE FINALIZED BASED ON FIELD CONDITIONS.
- 4. CONTRACTOR TO MAINTAIN ROAD ACCESS DURING CONSTRUCTION
- WHEN NOT USING A BORE.
- 5. THE LIMITS OF TREE AND SHRUB CLEARING ARE BASED ON THE ECOLOGICAL COMMUNITY DATA DISCUSSED IN EXHIBIT 11 OF SECTION 95-C APPLICATION. SEE EXHIBIT 11 FOR FURTHER DISCUSSION OF THE FACILITY'S IMPACTS TO FORESTLAND AND SHRUBLAND.

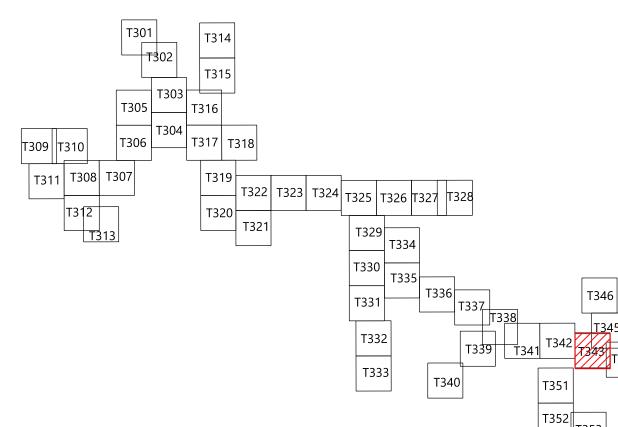


Westwood **Surveying & Engineering** Phone (952) 937-5150 12701 Whitewater Drive, Suite #300 Fax (952) 937-5822 Minnetonka, MN 55343 Toll Free (888) 937-5150 ww-pc.com

Westwood Surveying and Engineering, P.C.

Hoffman Falls Wind LLC

90 State Street, Suite 700 Albany, NY 12207

REVISIONS:							
#	DATE	COMMENT	ВУ	СНК	APR		
Α	08/25/2023	60% CIVIL DESIGN	HR	AL	AL		

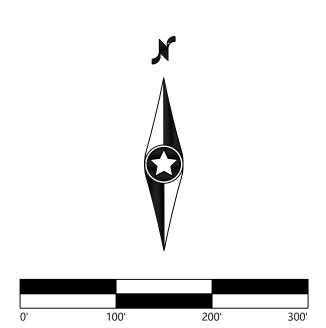

Hoffman Falls Wind Project

Madison County, New York

Tree Clearing - 23

ISSUE FOR PERMIT

12/29/2023



Hoffman Falls Wind Project

Westwood

Westwood Surveying and Engineering, P.C.

Surveying & Engineering

Hoffman Falls Wind LLC

90 State Street, Suite 700

Albany, NY 12207

BY CHK APR

HR AL AL

DATE COMMENT

A 08/25/2023 60% CIVIL DESIGN

Phone (952) 937-5150 12701 Whitewater Drive, Suite #300 Fax (952) 937-5822 Minnetonka, MN 55343 Toll Free (888) 937-5150 ww-pc.com

Madison County, New York

Tree Clearing - T-20

ISSUE FOR PERMIT


DATE: 12/29/2023

T344

344





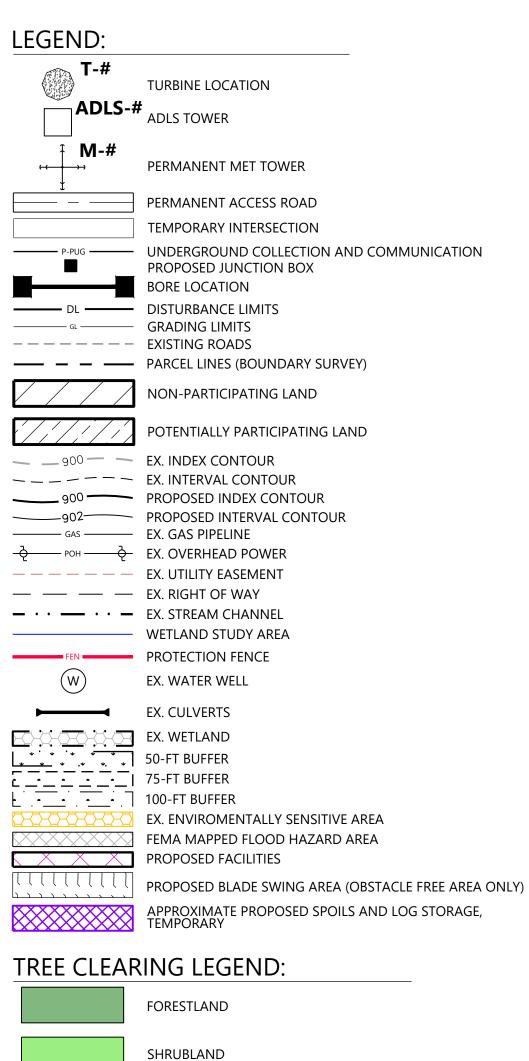

Hoffman Falls Wind LLC 90 State Street, Suite 700 Albany, NY 12207 # DATE COMMENT A 08/25/2023 60% CIVIL DESIGN

Westwood

Westwood Surveying and Engineering, P.C.

Surveying & Engineering

BY CHK APR

HR AL AL

Phone (952) 937-5150 12701 Whitewater Drive, Suite #300 Fax (952) 937-5822 Minnetonka, MN 55343 Toll Free (888) 937-5150 ww-pc.com

- 1. SEE EXHIBIT 11 FOR A DISCUSSION OF ECOLOGICAL COMMUNITY TYPES WITHIN THE FACILITY SITE.
- 2. SIGNIFICANT GROUND DISTURBANCE DEFINITION TO BE PROVIDED BY
- 3. TREES WILL BE FELLED AND CUT TO APPROXIMATE LENGTHS WITHIN THE LIMITS OF DISTURBANCE IN PROXIMITY TO THE PROPOSED LOG STORAGE AREA. FELLED TIMBER WILL BE STACKED IN PLACE UNTIL SUFFICIENT SPACE HAS BEEN CLEARED TO ESTABLISH IDENTIFIED LOG STORAGE AREAS. APPROXIMATE LOG STORAGE AREAS WILL BE FINALIZED BASED ON FIELD CONDITIONS.
- 4. CONTRACTOR TO MAINTAIN ROAD ACCESS DURING CONSTRUCTION
- WHEN NOT USING A BORE.

TREE & SHRUB CLEARING

5. THE LIMITS OF TREE AND SHRUB CLEARING ARE BASED ON THE ECOLOGICAL COMMUNITY DATA DISCUSSED IN EXHIBIT 11 OF SECTION 95-C APPLICATION. SEE EXHIBIT 11 FOR FURTHER DISCUSSION OF THE FACILITY'S IMPACTS TO FORESTLAND AND SHRUBLAND.

KEY MAP: - T322 | T323 | T324 | T325 | T326 | T327 | T328


Hoffman Falls Wind Project


Madison County, New York

Tree Clearing - T-21

ISSUE FOR PERMIT

12/29/2023 DATE:

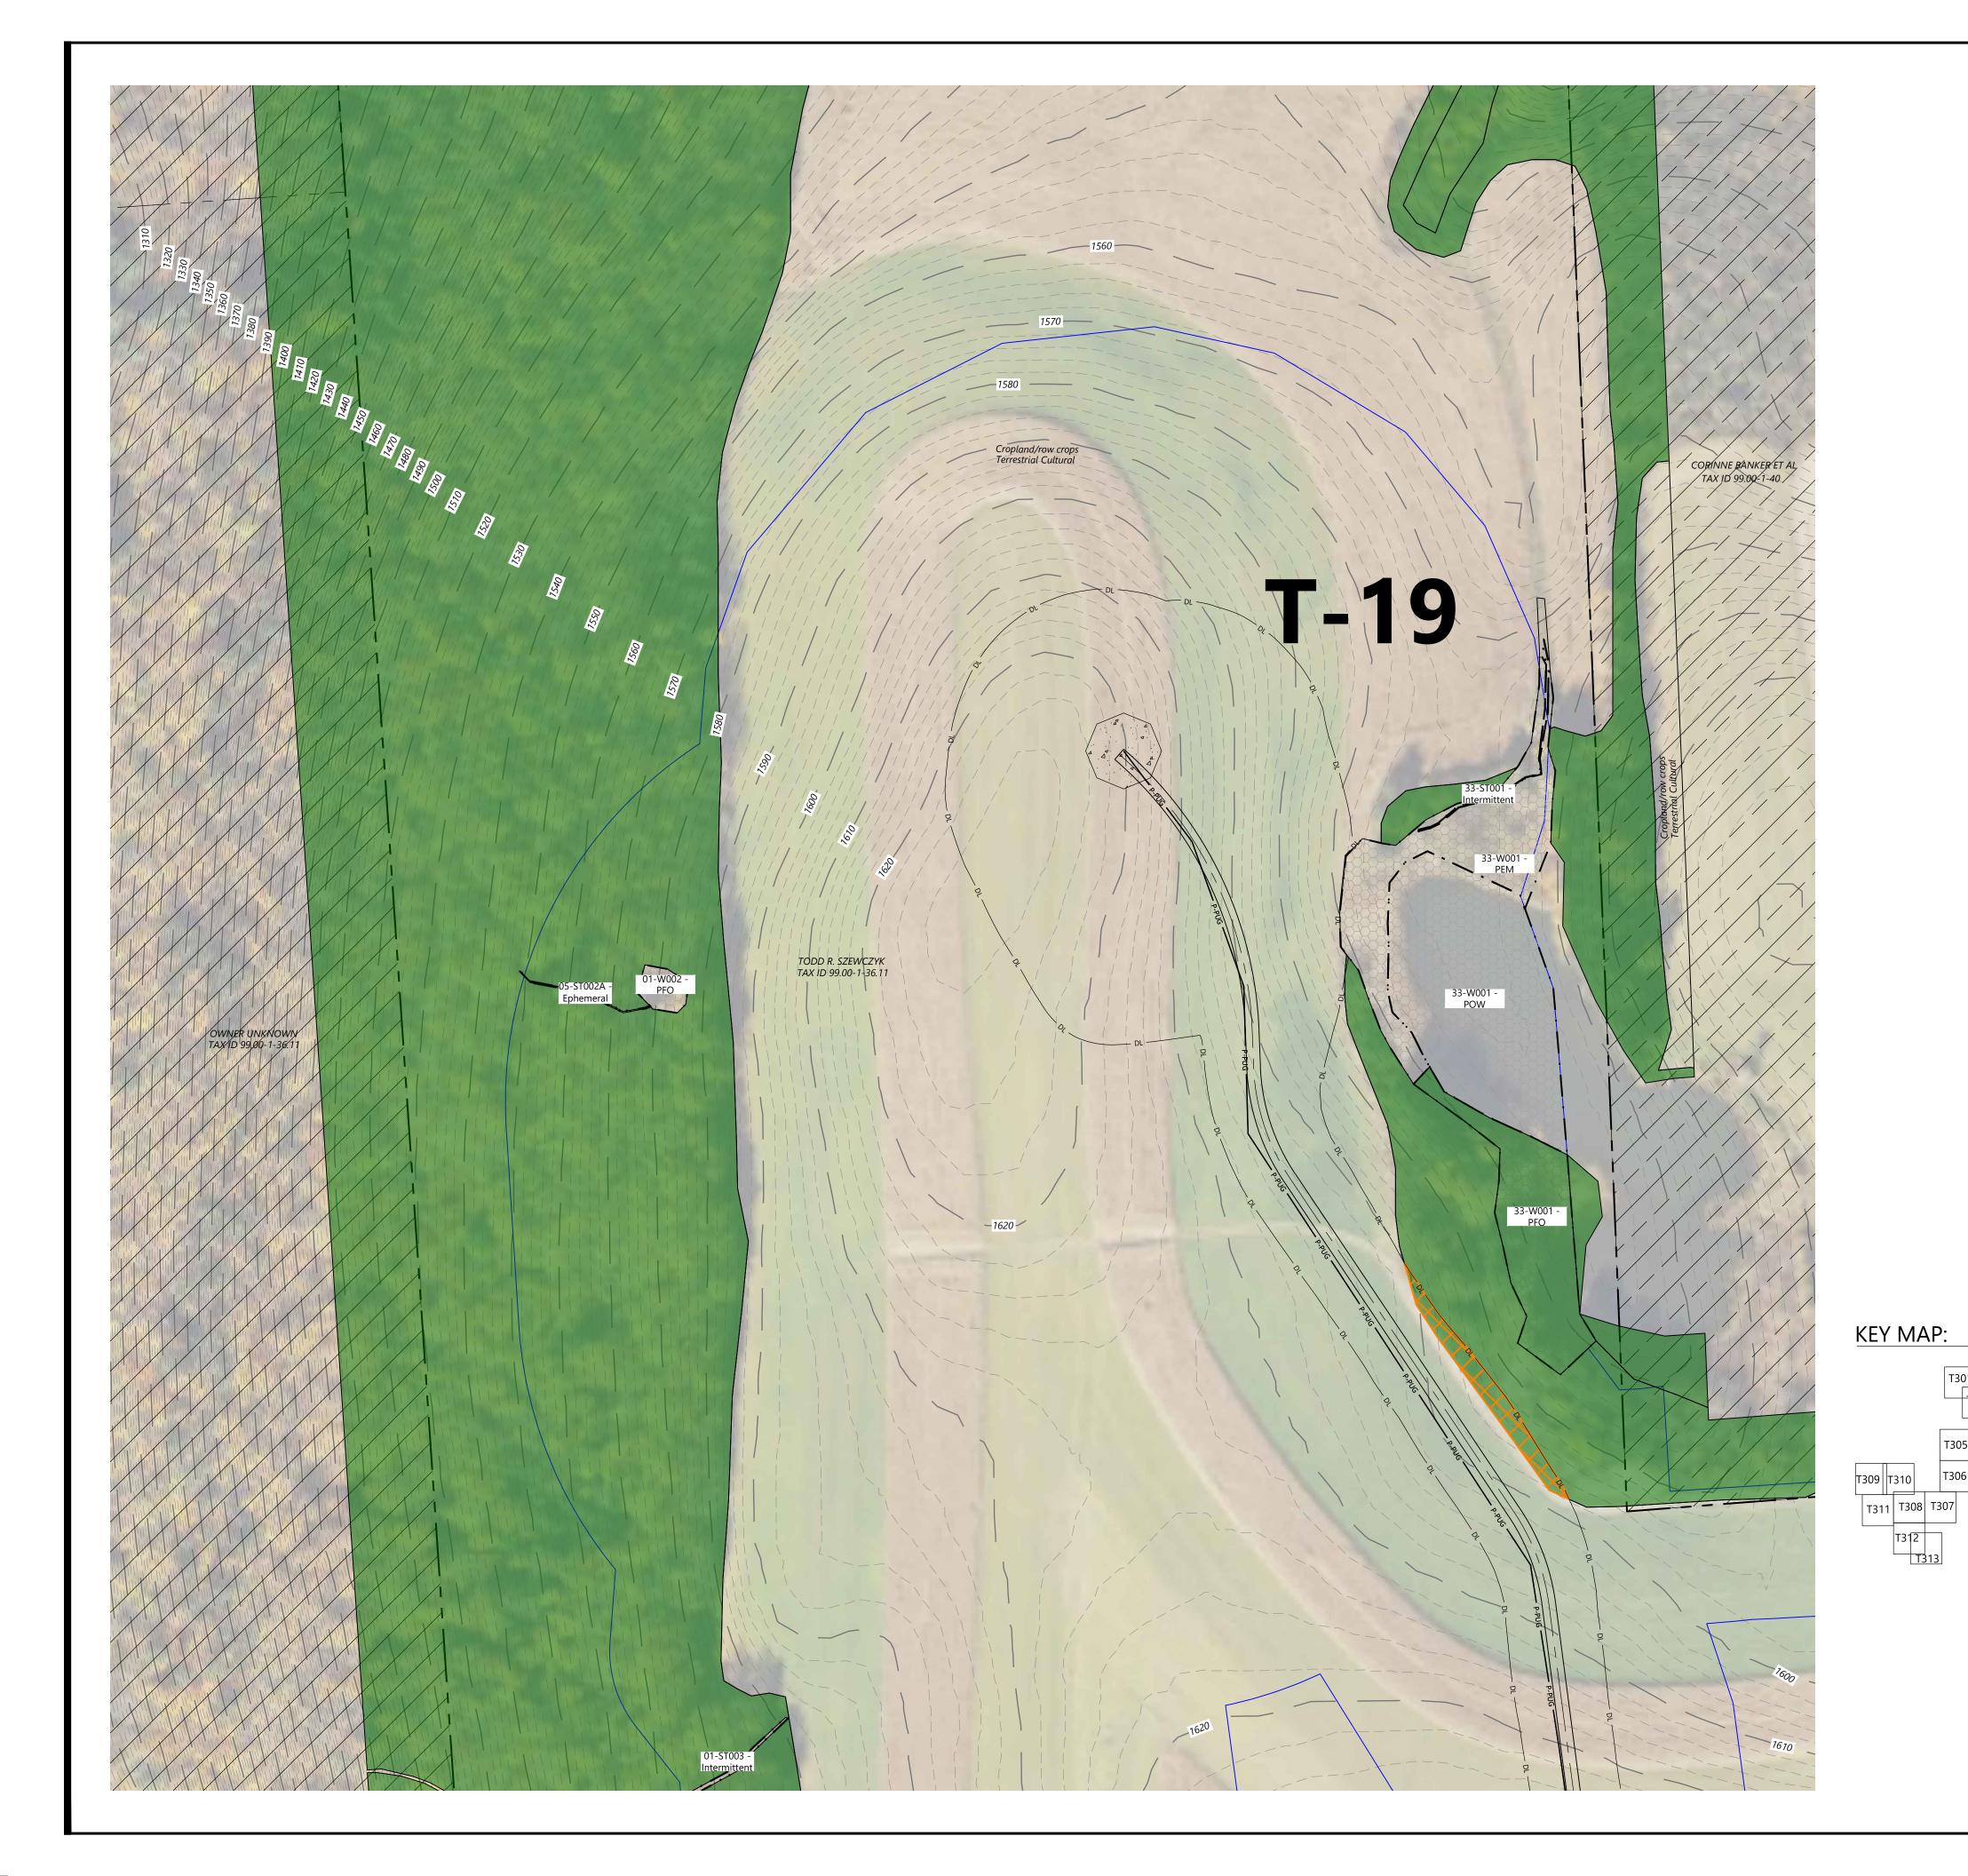

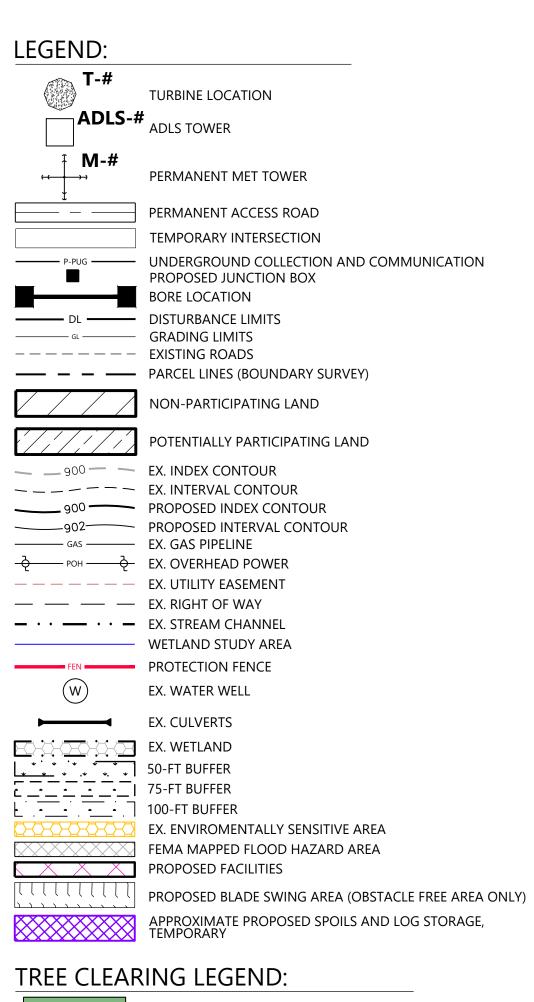



SHRUBLAND TREE & SHRUB CLEARING

- 1. SEE EXHIBIT 11 FOR A DISCUSSION OF ECOLOGICAL COMMUNITY TYPES WITHIN THE FACILITY SITE.
- 2. SIGNIFICANT GROUND DISTURBANCE DEFINITION TO BE PROVIDED BY
- 3. TREES WILL BE FELLED AND CUT TO APPROXIMATE LENGTHS WITHIN THE LIMITS OF DISTURBANCE IN PROXIMITY TO THE PROPOSED LOG STORAGE AREA. FELLED TIMBER WILL BE STACKED IN PLACE UNTIL SUFFICIENT SPACE HAS BEEN CLEARED TO ESTABLISH IDENTIFIED LOG STORAGE AREAS. APPROXIMATE LOG STORAGE AREAS WILL BE FINALIZED BASED ON FIELD CONDITIONS.
- 4. CONTRACTOR TO MAINTAIN ROAD ACCESS DURING CONSTRUCTION WHEN NOT USING A BORE.
- 5. THE LIMITS OF TREE AND SHRUB CLEARING ARE BASED ON THE ECOLOGICAL COMMUNITY DATA DISCUSSED IN EXHIBIT 11 OF SECTION 95-C APPLICATION. SEE EXHIBIT 11 FOR FURTHER DISCUSSION OF THE FACILITY'S IMPACTS TO FORESTLAND AND SHRUBLAND.

Hoffman Falls Wind Project

Westwood

Westwood Surveying and Engineering, P.C.

Surveying & Engineering

Hoffman Falls Wind LLC

90 State Street, Suite 700

Albany, NY 12207

BY CHK APR

HR AL AL

DATE COMMENT

A 08/25/2023 60% CIVIL DESIGN

Phone (952) 937-5150 12701 Whitewater Drive, Suite #300 Fax (952) 937-5822 Minnetonka, MN 55343 Toll Free (888) 937-5150 ww-pc.com


Madison County, New York


Tree Clearing - T-19

ISSUE FOR PERMIT

12/29/2023



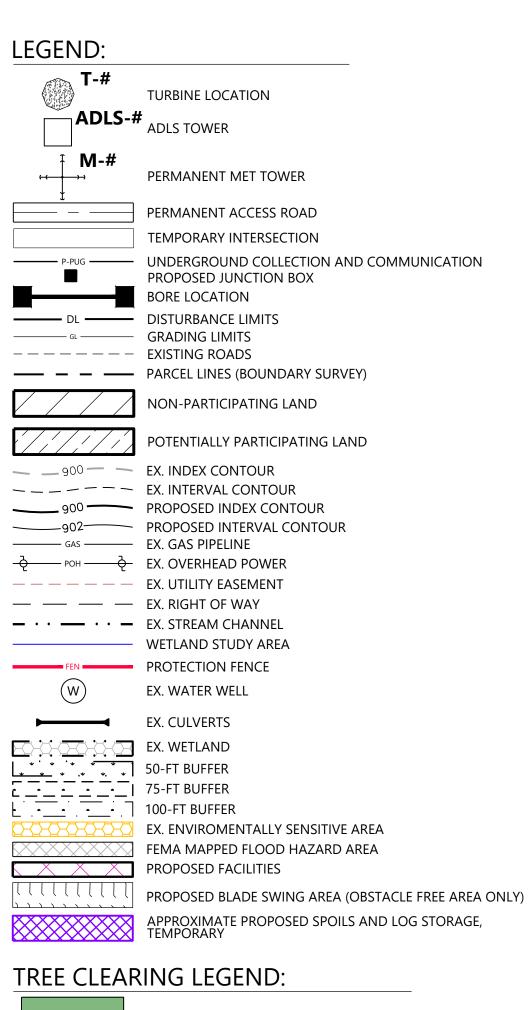

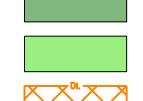

FORESTLAND

SHRUBLAND

TREE & SHRUB CLEARING

- 1. SEE EXHIBIT 11 FOR A DISCUSSION OF ECOLOGICAL COMMUNITY TYPES
- WITHIN THE FACILITY SITE. 2. SIGNIFICANT GROUND DISTURBANCE DEFINITION TO BE PROVIDED BY
- 3. TREES WILL BE FELLED AND CUT TO APPROXIMATE LENGTHS WITHIN THE LIMITS OF DISTURBANCE IN PROXIMITY TO THE PROPOSED LOG STORAGE AREA. FELLED TIMBER WILL BE STACKED IN PLACE UNTIL SUFFICIENT SPACE HAS BEEN CLEARED TO ESTABLISH IDENTIFIED LOG STORAGE AREAS. APPROXIMATE LOG STORAGE AREAS WILL BE FINALIZED BASED ON FIELD CONDITIONS.
- 4. CONTRACTOR TO MAINTAIN ROAD ACCESS DURING CONSTRUCTION
- WHEN NOT USING A BORE.

_ T322 T323 T324 T325 T326 T327 T328

5. THE LIMITS OF TREE AND SHRUB CLEARING ARE BASED ON THE ECOLOGICAL COMMUNITY DATA DISCUSSED IN EXHIBIT 11 OF SECTION 95-C APPLICATION. SEE EXHIBIT 11 FOR FURTHER DISCUSSION OF THE FACILITY'S IMPACTS TO FORESTLAND AND SHRUBLAND.

Hoffman Falls Wind Project


Madison County, New York

Tree Clearing - 24

ISSUE FOR PERMIT

12/29/2023 DATE:

T347

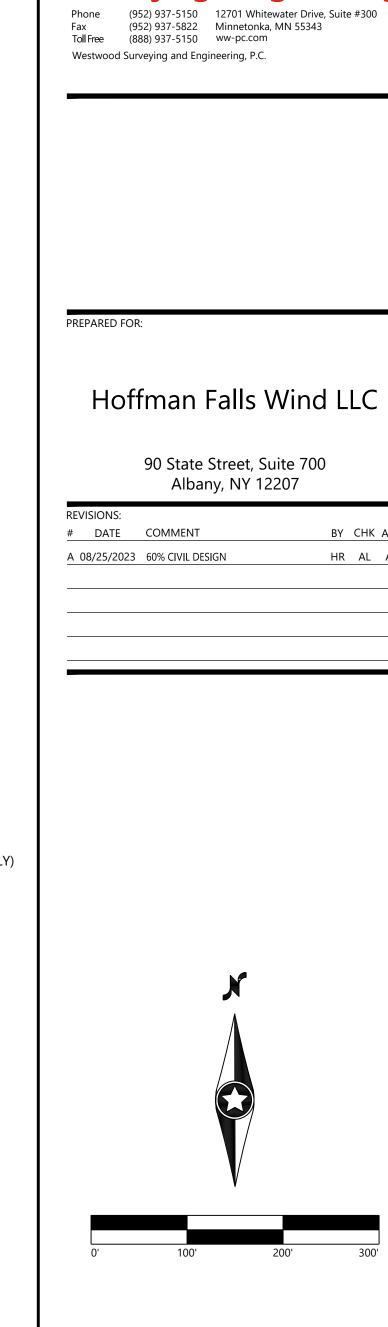



Westwood


Surveying & Engineering

BY CHK APR

HR AL AL

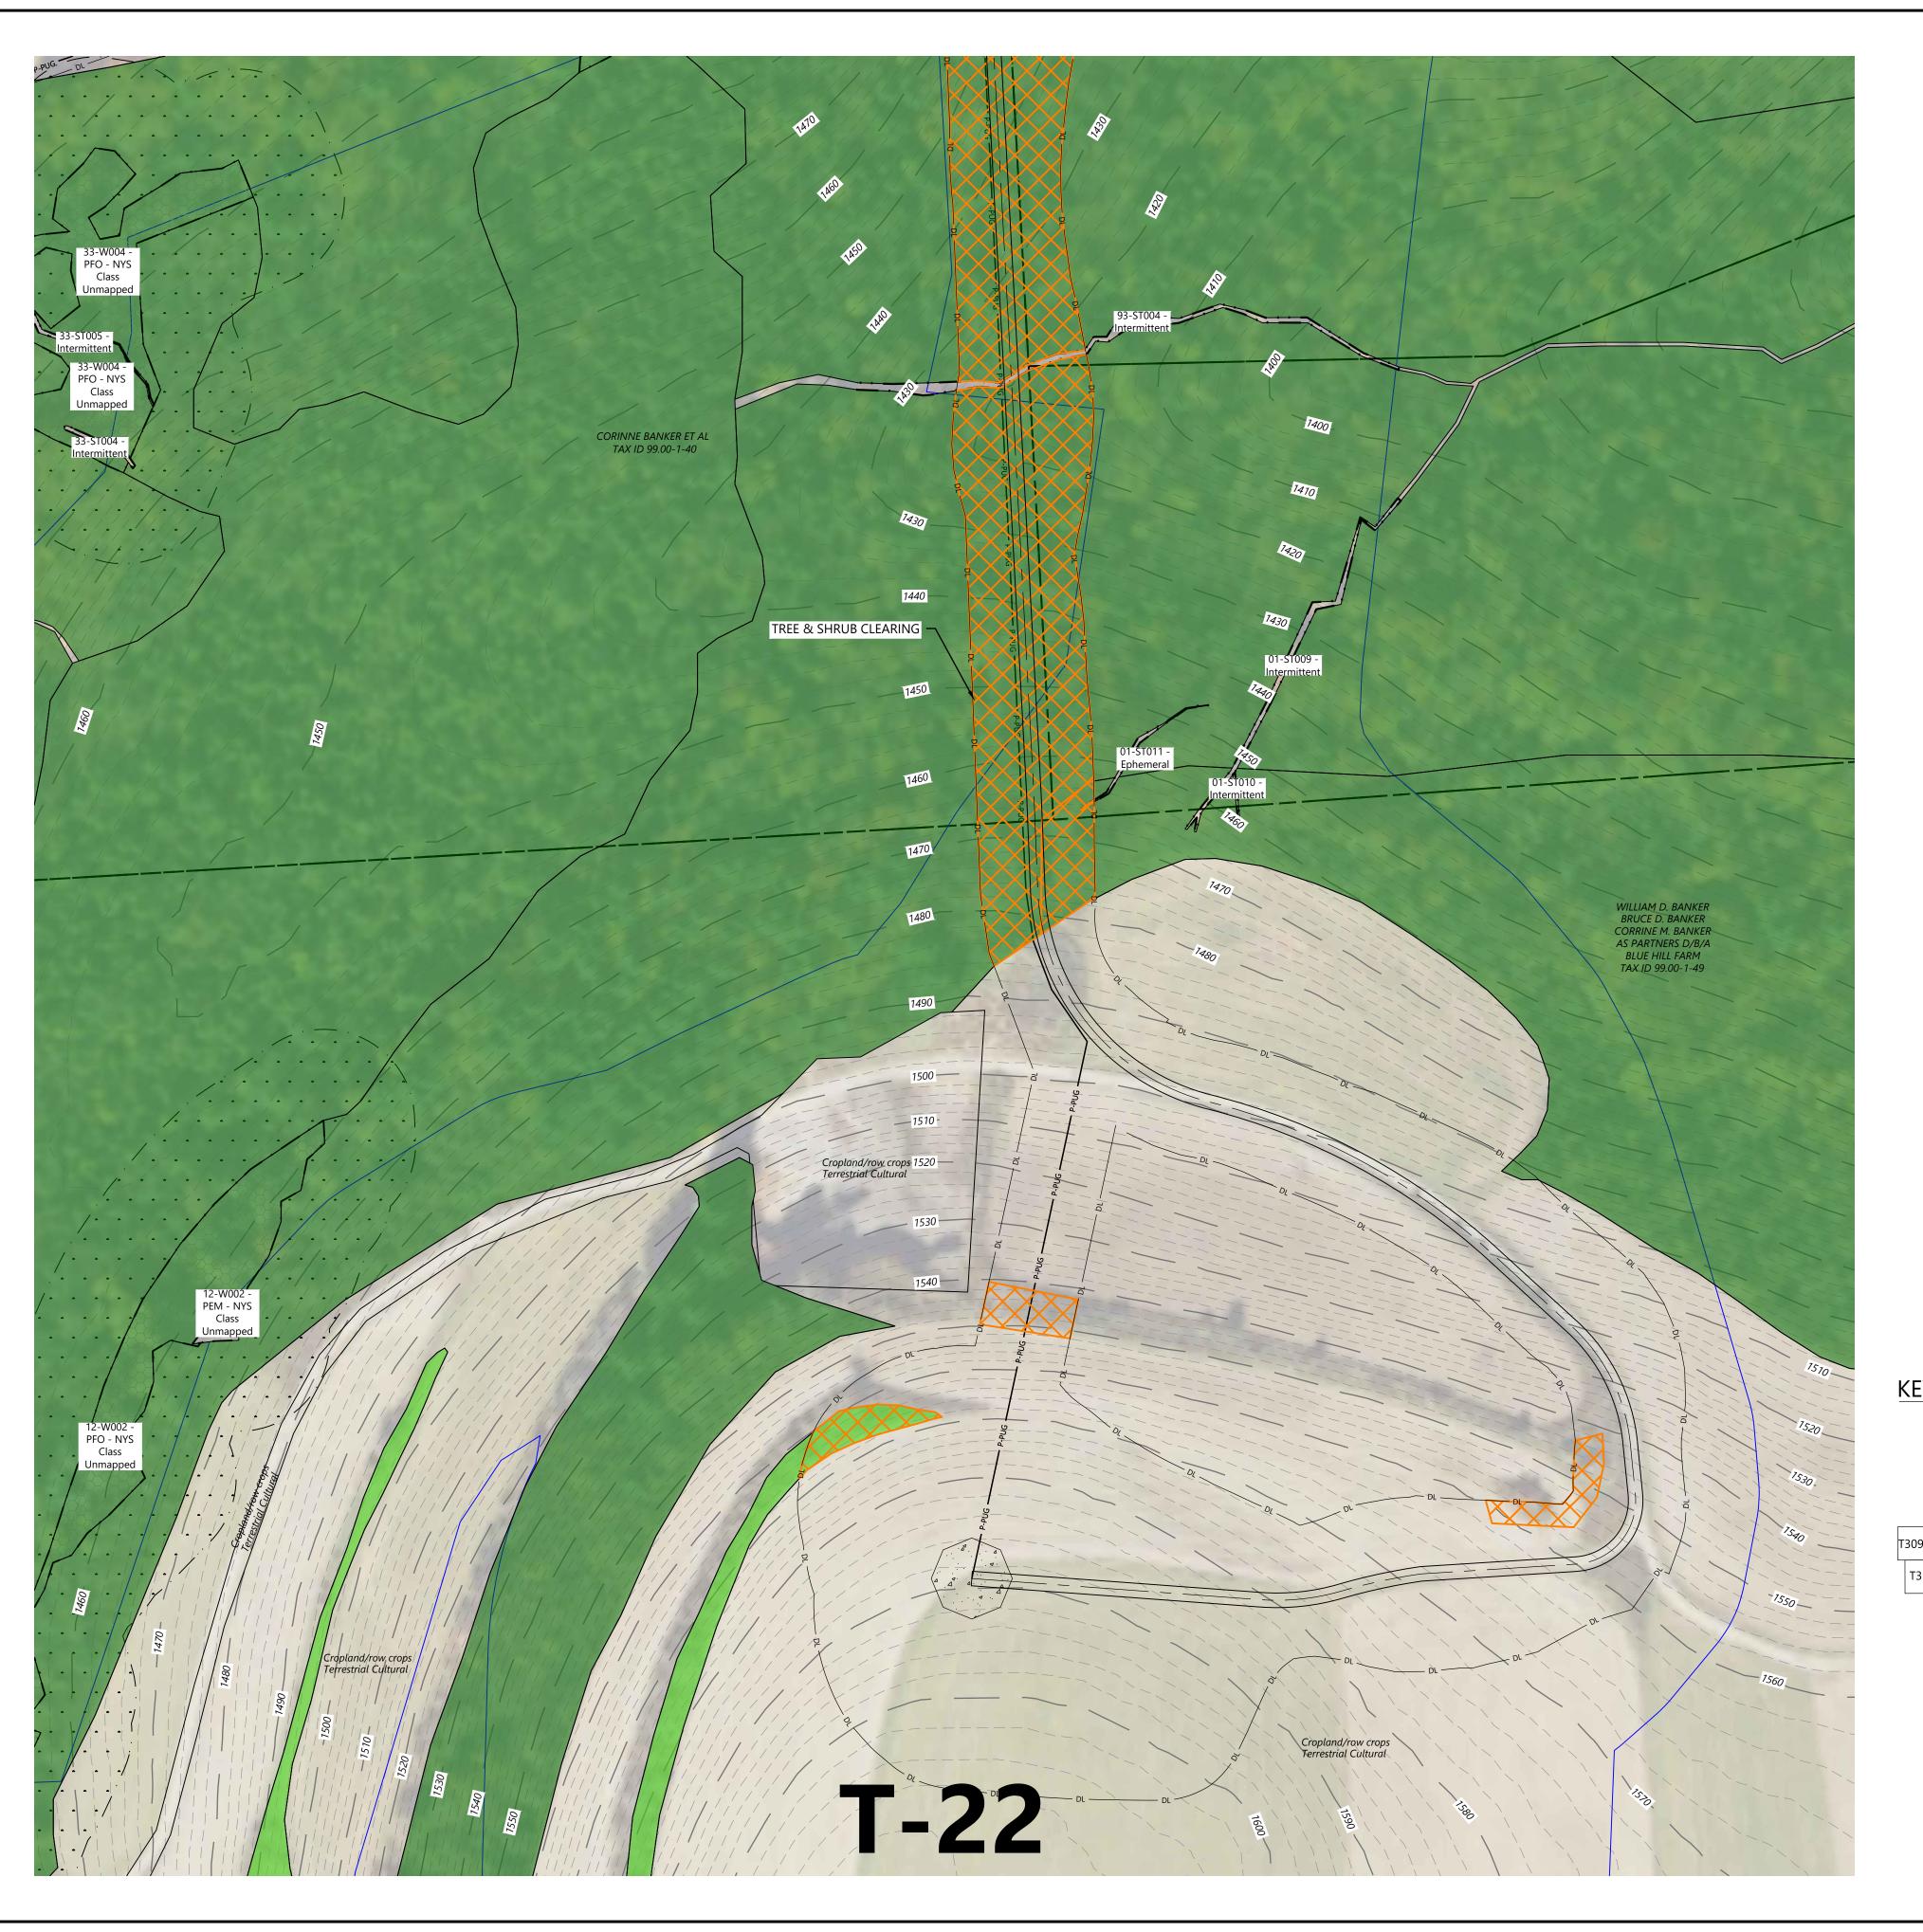

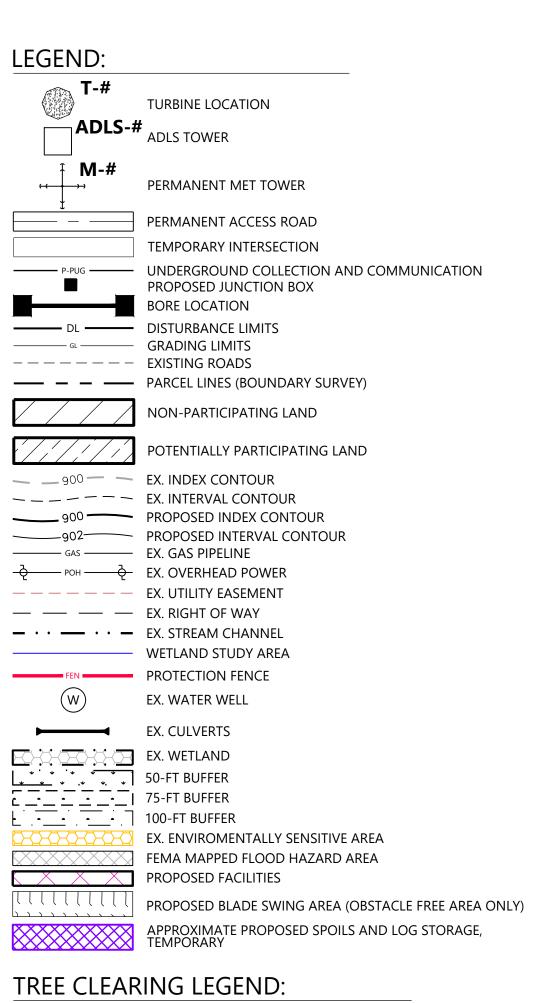

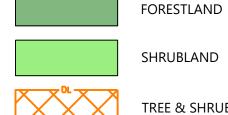

SHRUBLAND

TREE & SHRUB CLEARING 1. SEE EXHIBIT 11 FOR A DISCUSSION OF ECOLOGICAL COMMUNITY TYPES

- WITHIN THE FACILITY SITE.
- 2. SIGNIFICANT GROUND DISTURBANCE DEFINITION TO BE PROVIDED BY
- 3. TREES WILL BE FELLED AND CUT TO APPROXIMATE LENGTHS WITHIN THE LIMITS OF DISTURBANCE IN PROXIMITY TO THE PROPOSED LOG STORAGE AREA. FELLED TIMBER WILL BE STACKED IN PLACE UNTIL SUFFICIENT SPACE HAS BEEN CLEARED TO ESTABLISH IDENTIFIED LOG STORAGE AREAS. APPROXIMATE LOG STORAGE AREAS WILL BE FINALIZED BASED ON FIELD CONDITIONS.
- 4. CONTRACTOR TO MAINTAIN ROAD ACCESS DURING CONSTRUCTION
- WHEN NOT USING A BORE.

5. THE LIMITS OF TREE AND SHRUB CLEARING ARE BASED ON THE ECOLOGICAL COMMUNITY DATA DISCUSSED IN EXHIBIT 11 OF SECTION 95-C APPLICATION. SEE EXHIBIT 11 FOR FURTHER DISCUSSION OF THE FACILITY'S IMPACTS TO FORESTLAND AND SHRUBLAND.

KEY MAP:

Westwood


Surveying & Engineering

Phone (952) 937-5150 12701 Whitewater Drive, Suite #300 Fax (952) 937-5822 Minnetonka, MN 55343 Toll Free (888) 937-5150 ww-pc.com Westwood Surveying and Engineering, P.C.

Hoffman Falls Wind LLC

90 State Street, Suite 700 Albany, NY 12207

REVISIONS:						
#	DATE	COMMENT	BY	CHK	APR	
A	08/25/2023	60% CIVIL DESIGN	HR	AL	AL	

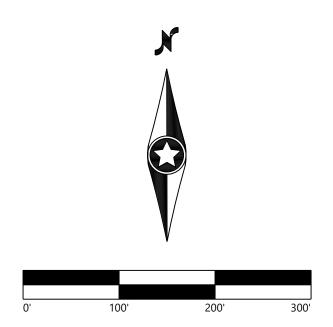

Hoffman Falls Wind Project


Madison County, New York


Tree Clearing - T-22

ISSUE FOR PERMIT

12/29/2023



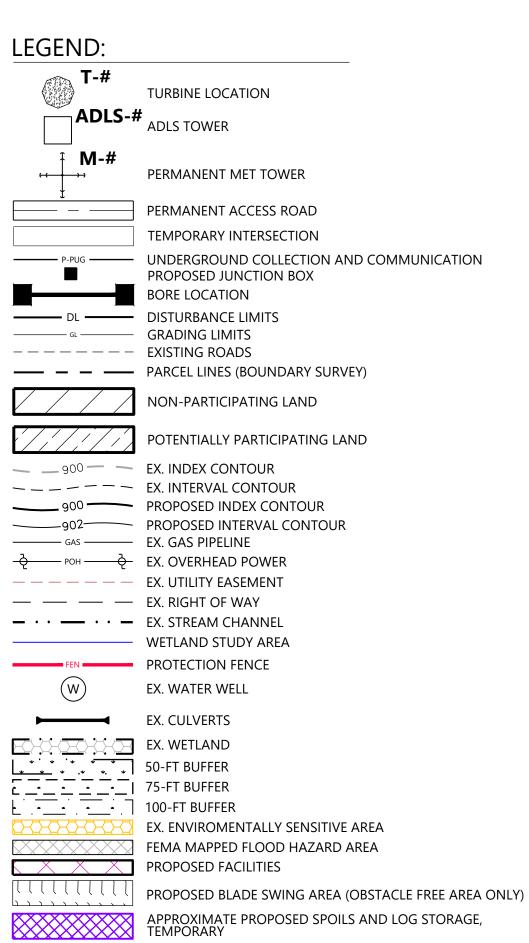

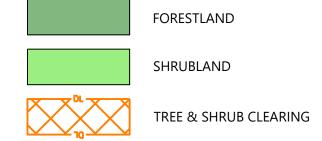

- 1. SEE EXHIBIT 11 FOR A DISCUSSION OF ECOLOGICAL COMMUNITY TYPES
- WITHIN THE FACILITY SITE. 2. SIGNIFICANT GROUND DISTURBANCE DEFINITION TO BE PROVIDED BY
- 3. TREES WILL BE FELLED AND CUT TO APPROXIMATE LENGTHS WITHIN THE LIMITS OF DISTURBANCE IN PROXIMITY TO THE PROPOSED LOG STORAGE AREA. FELLED TIMBER WILL BE STACKED IN PLACE UNTIL SUFFICIENT SPACE HAS BEEN CLEARED TO ESTABLISH IDENTIFIED LOG STORAGE AREAS. APPROXIMATE LOG STORAGE AREAS WILL BE FINALIZED BASED ON FIELD CONDITIONS.
- 4. CONTRACTOR TO MAINTAIN ROAD ACCESS DURING CONSTRUCTION
- WHEN NOT USING A BORE.
- 5. THE LIMITS OF TREE AND SHRUB CLEARING ARE BASED ON THE ECOLOGICAL COMMUNITY DATA DISCUSSED IN EXHIBIT 11 OF SECTION 95-C APPLICATION. SEE EXHIBIT 11 FOR FURTHER DISCUSSION OF THE FACILITY'S IMPACTS TO FORESTLAND AND SHRUBLAND.

Hoffman Falls Wind Project


Madison County, New York

Tree Clearing - 25

ISSUE FOR PERMIT

12/29/2023 DATE:

T349

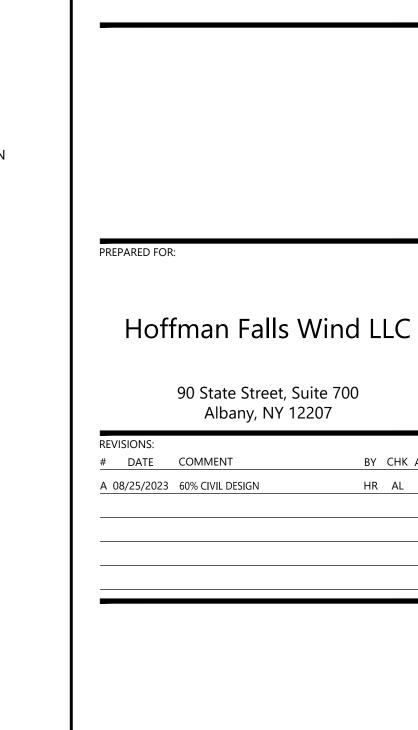

Westwood

Westwood Surveying and Engineering, P.C.

Surveying & Engineering

BY CHK APR

HR AL AL

Phone (952) 937-5150 12701 Whitewater Drive, Suite #300 Fax (952) 937-5822 Minnetonka, MN 55343 Toll Free (888) 937-5150 ww-pc.com

