


Figure 24-1. Wind Turbine Setbacks - Revision 2

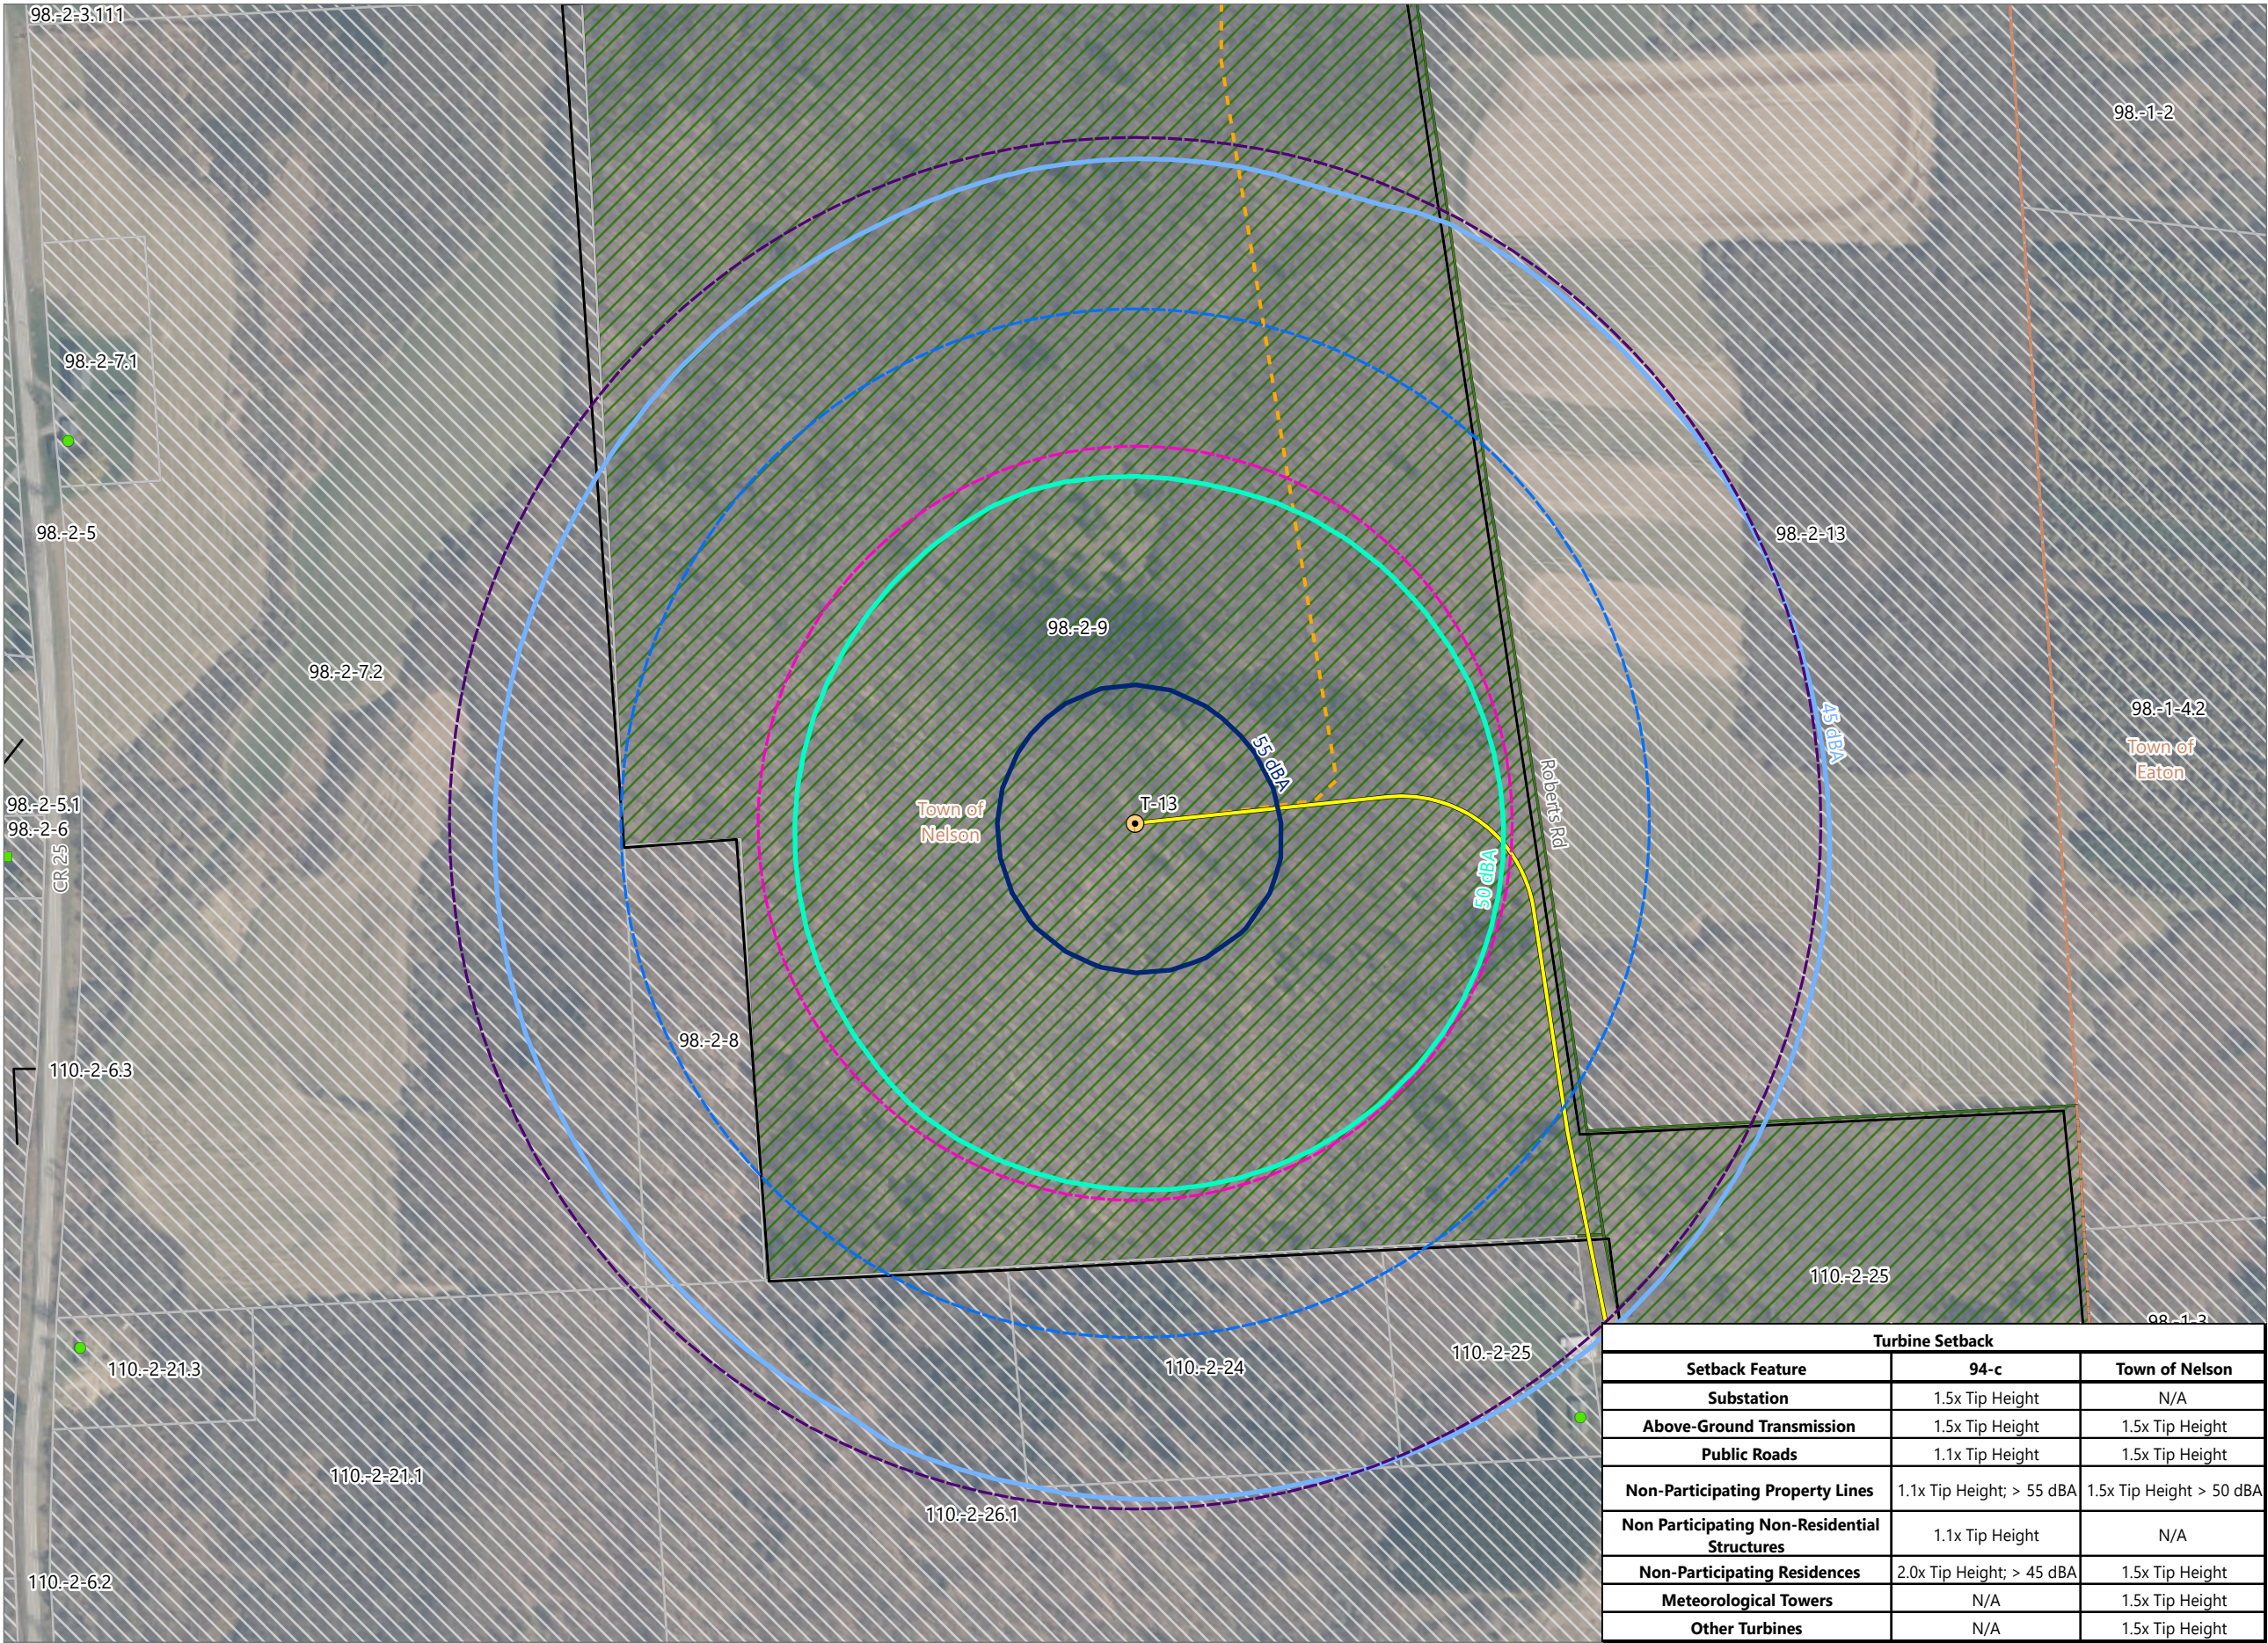


Hoffman Falls Wind


Towns of Eaton, Fenner, Nelson and
Smithfield, Madison County,
New York

Section 94-c Second Supplement
Matter No. 23-00038

- Receptor
- Residential Structure
 - Other Structure
- Sound Contour
- 45 dBA
 - 50 dBA
 - 55 dBA
- Setback
- 1.1x Tip Height
 - 1.5x Tip Height
 - 2.0x Tip Height
 - Participating Parcel
 - Non-participating Parcel
- Facility Components
- Wind Turbine
 - Access Road
 - Collection Line
 - Facility Site

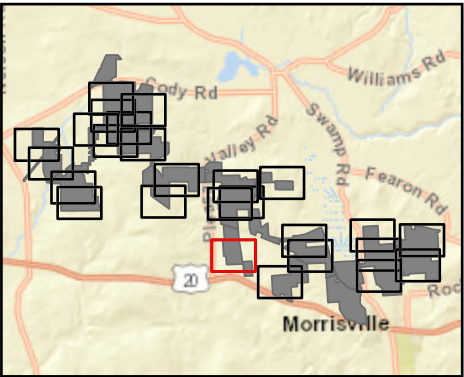


Sheet 14 of 26

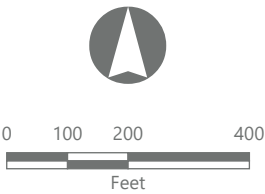

Prepared October 16, 2024
Basemap: NYSDOP "2022" orthoimagery map service

Turbine Setback		
Setback Feature	94-c	Town of Nelson
Substation	1.5x Tip Height	N/A
Above-Ground Transmission	1.5x Tip Height	1.5x Tip Height
Public Roads	1.1x Tip Height	1.5x Tip Height
Non-Participating Property Lines	1.1x Tip Height; > 55 dBA	1.5x Tip Height > 50 dBA
Non Participating Non-Residential Structures	1.1x Tip Height	N/A
Non-Participating Residences	2.0x Tip Height; > 45 dBA	1.5x Tip Height
Meteorological Towers	N/A	1.5x Tip Height
Other Turbines	N/A	1.5x Tip Height

Figure 24-1. Wind Turbine Setbacks - Revision 2

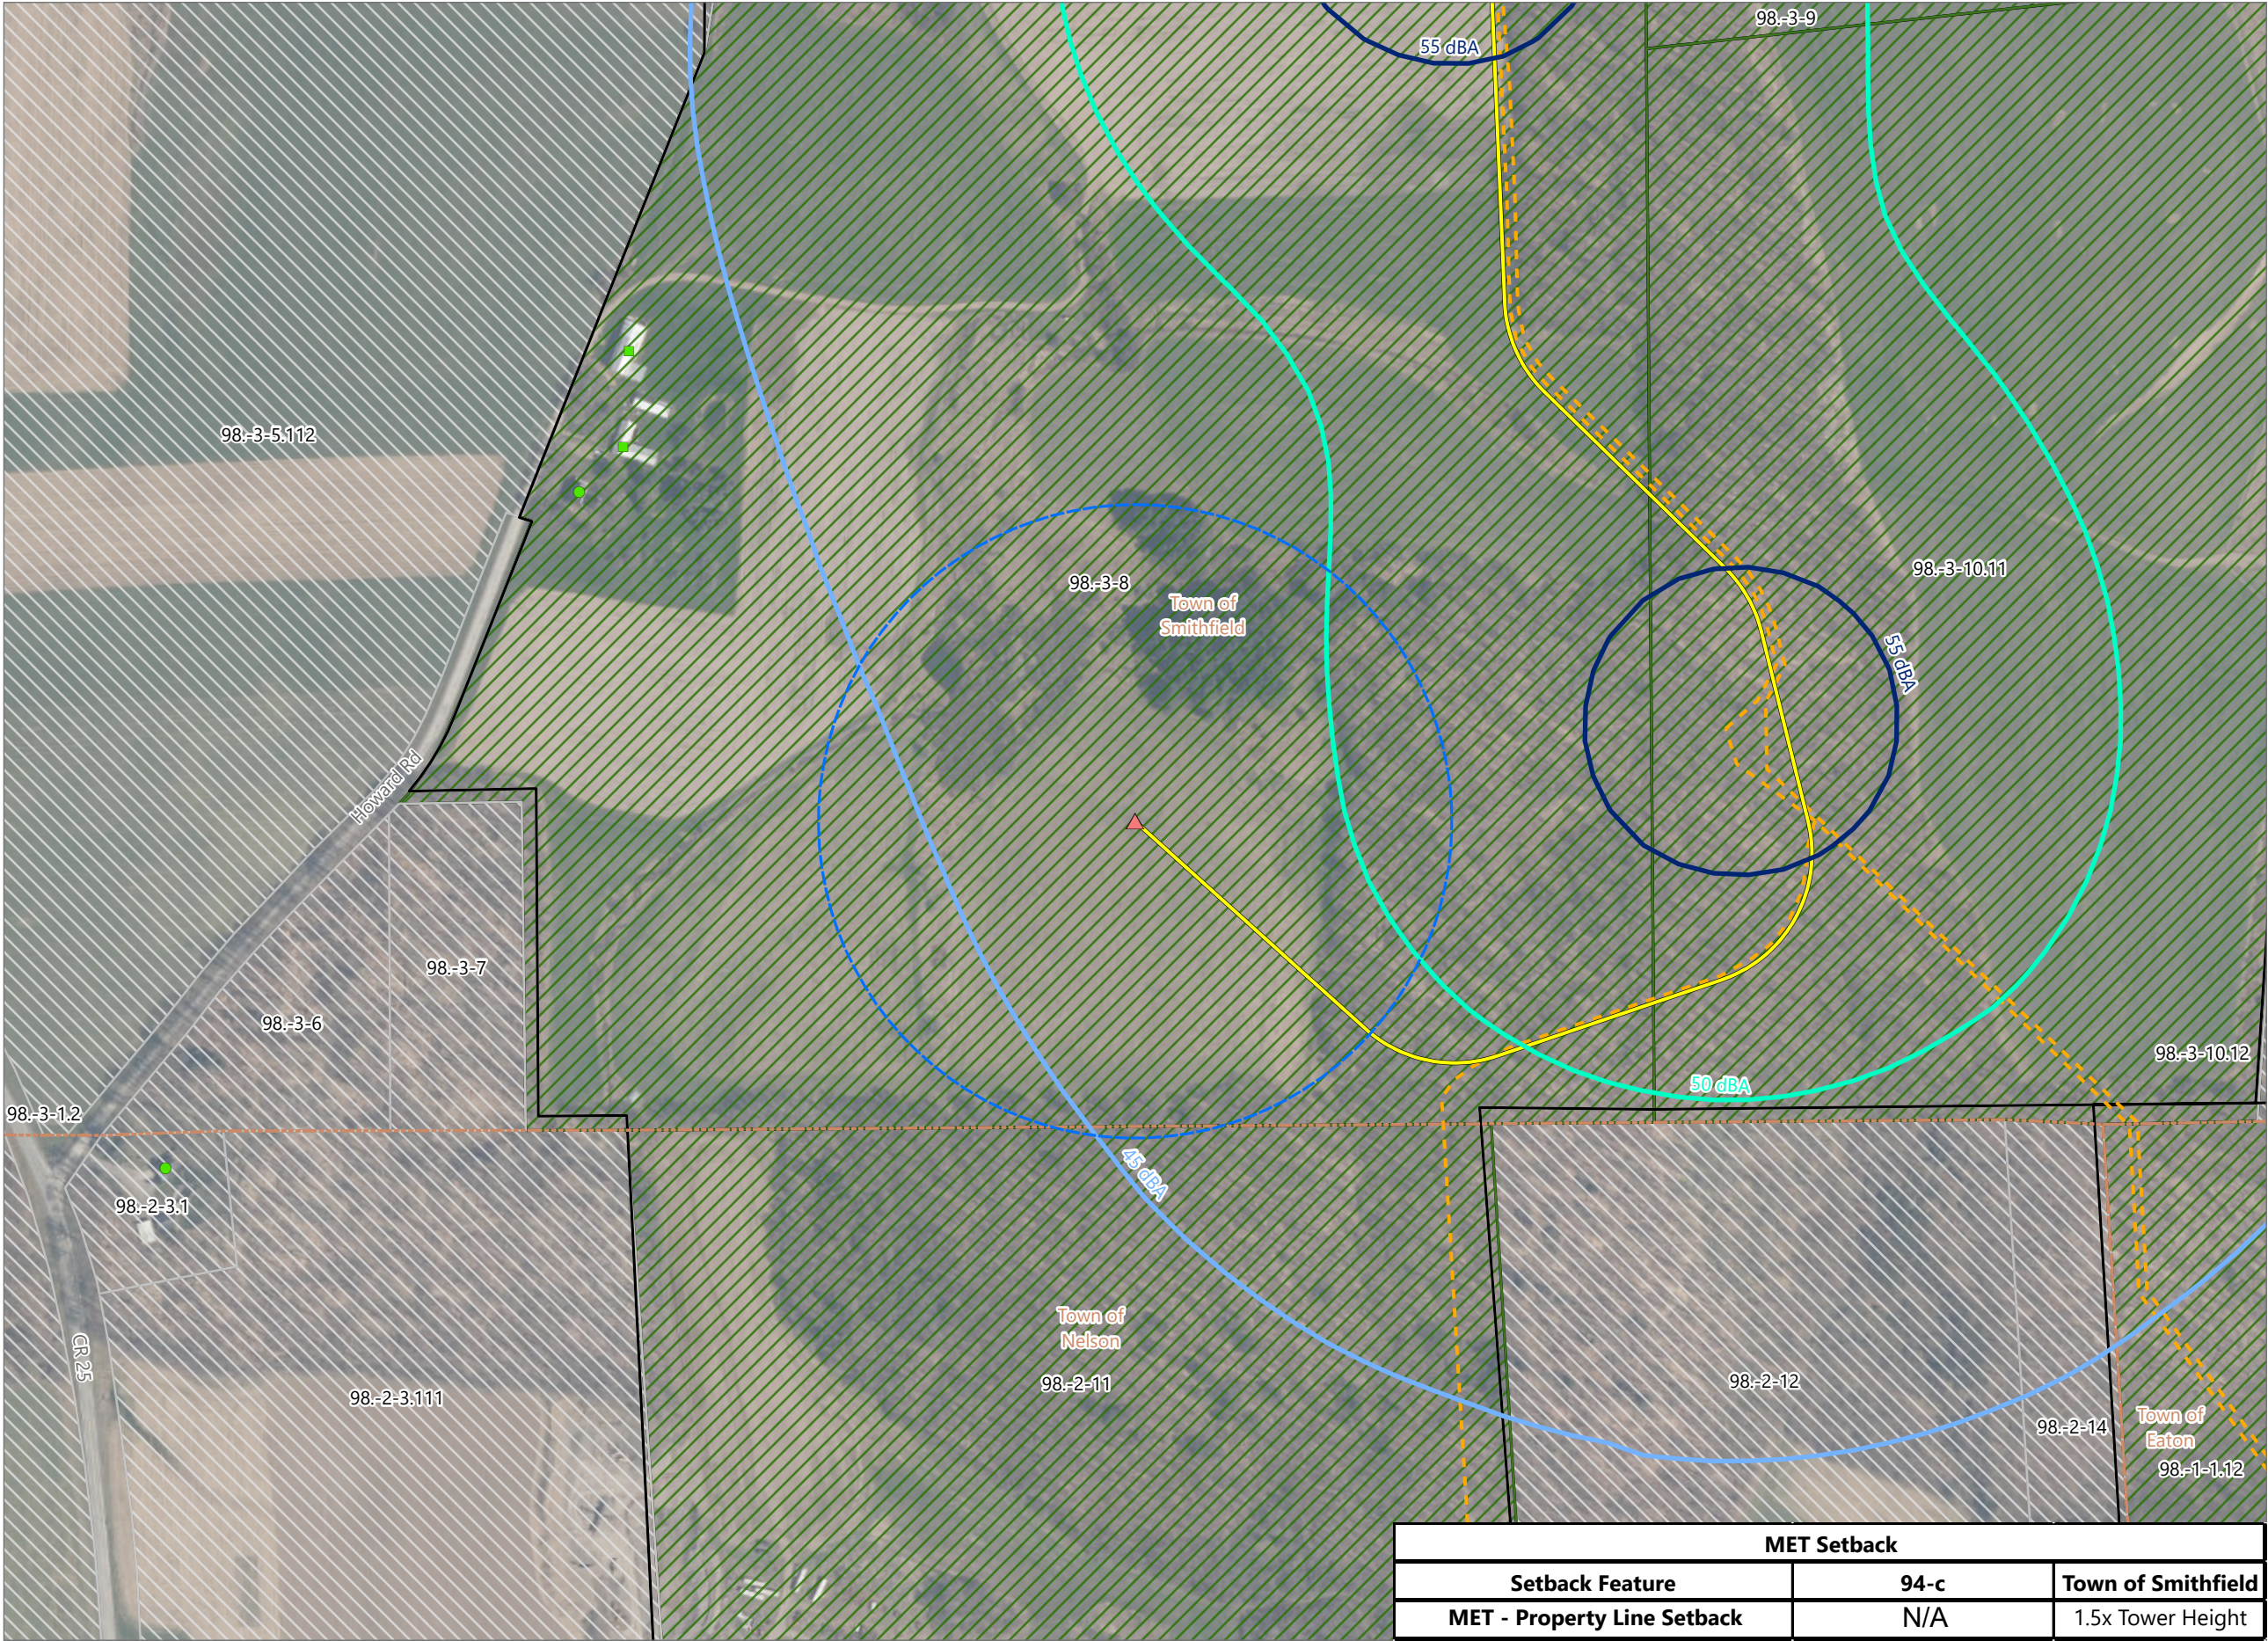


Hoffman Falls Wind


Towns of Eaton, Fenner, Nelson and
Smithfield, Madison County,
New York

**Section 94-c Second Supplement
Matter No. 23-00038**

- Receptor
- Residential Structure
 - Other Structure
- Sound Contour
- 45 dBA
 - 50 dBA
 - 55 dBA
- Setback
- - - 1.5x Tip Height
 - ▨ Participating Parcel
 - ▤ Non-participating Parcel
- Facility Components
- ▲ Permanent MET Tower
 - Access Road
 - - - Collection Line
 - ▭ Facility Site

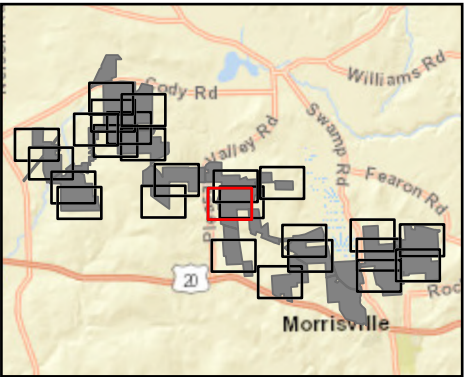


Sheet 15 of 26

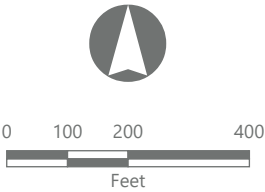

Prepared October 16, 2024
Basemap: NYSDOP "2022" orthoimagery map service

MET Setback		
Setback Feature	94-c	Town of Smithfield
MET - Property Line Setback	N/A	1.5x Tower Height

Figure 24-1. Wind Turbine Setbacks - Revision 2

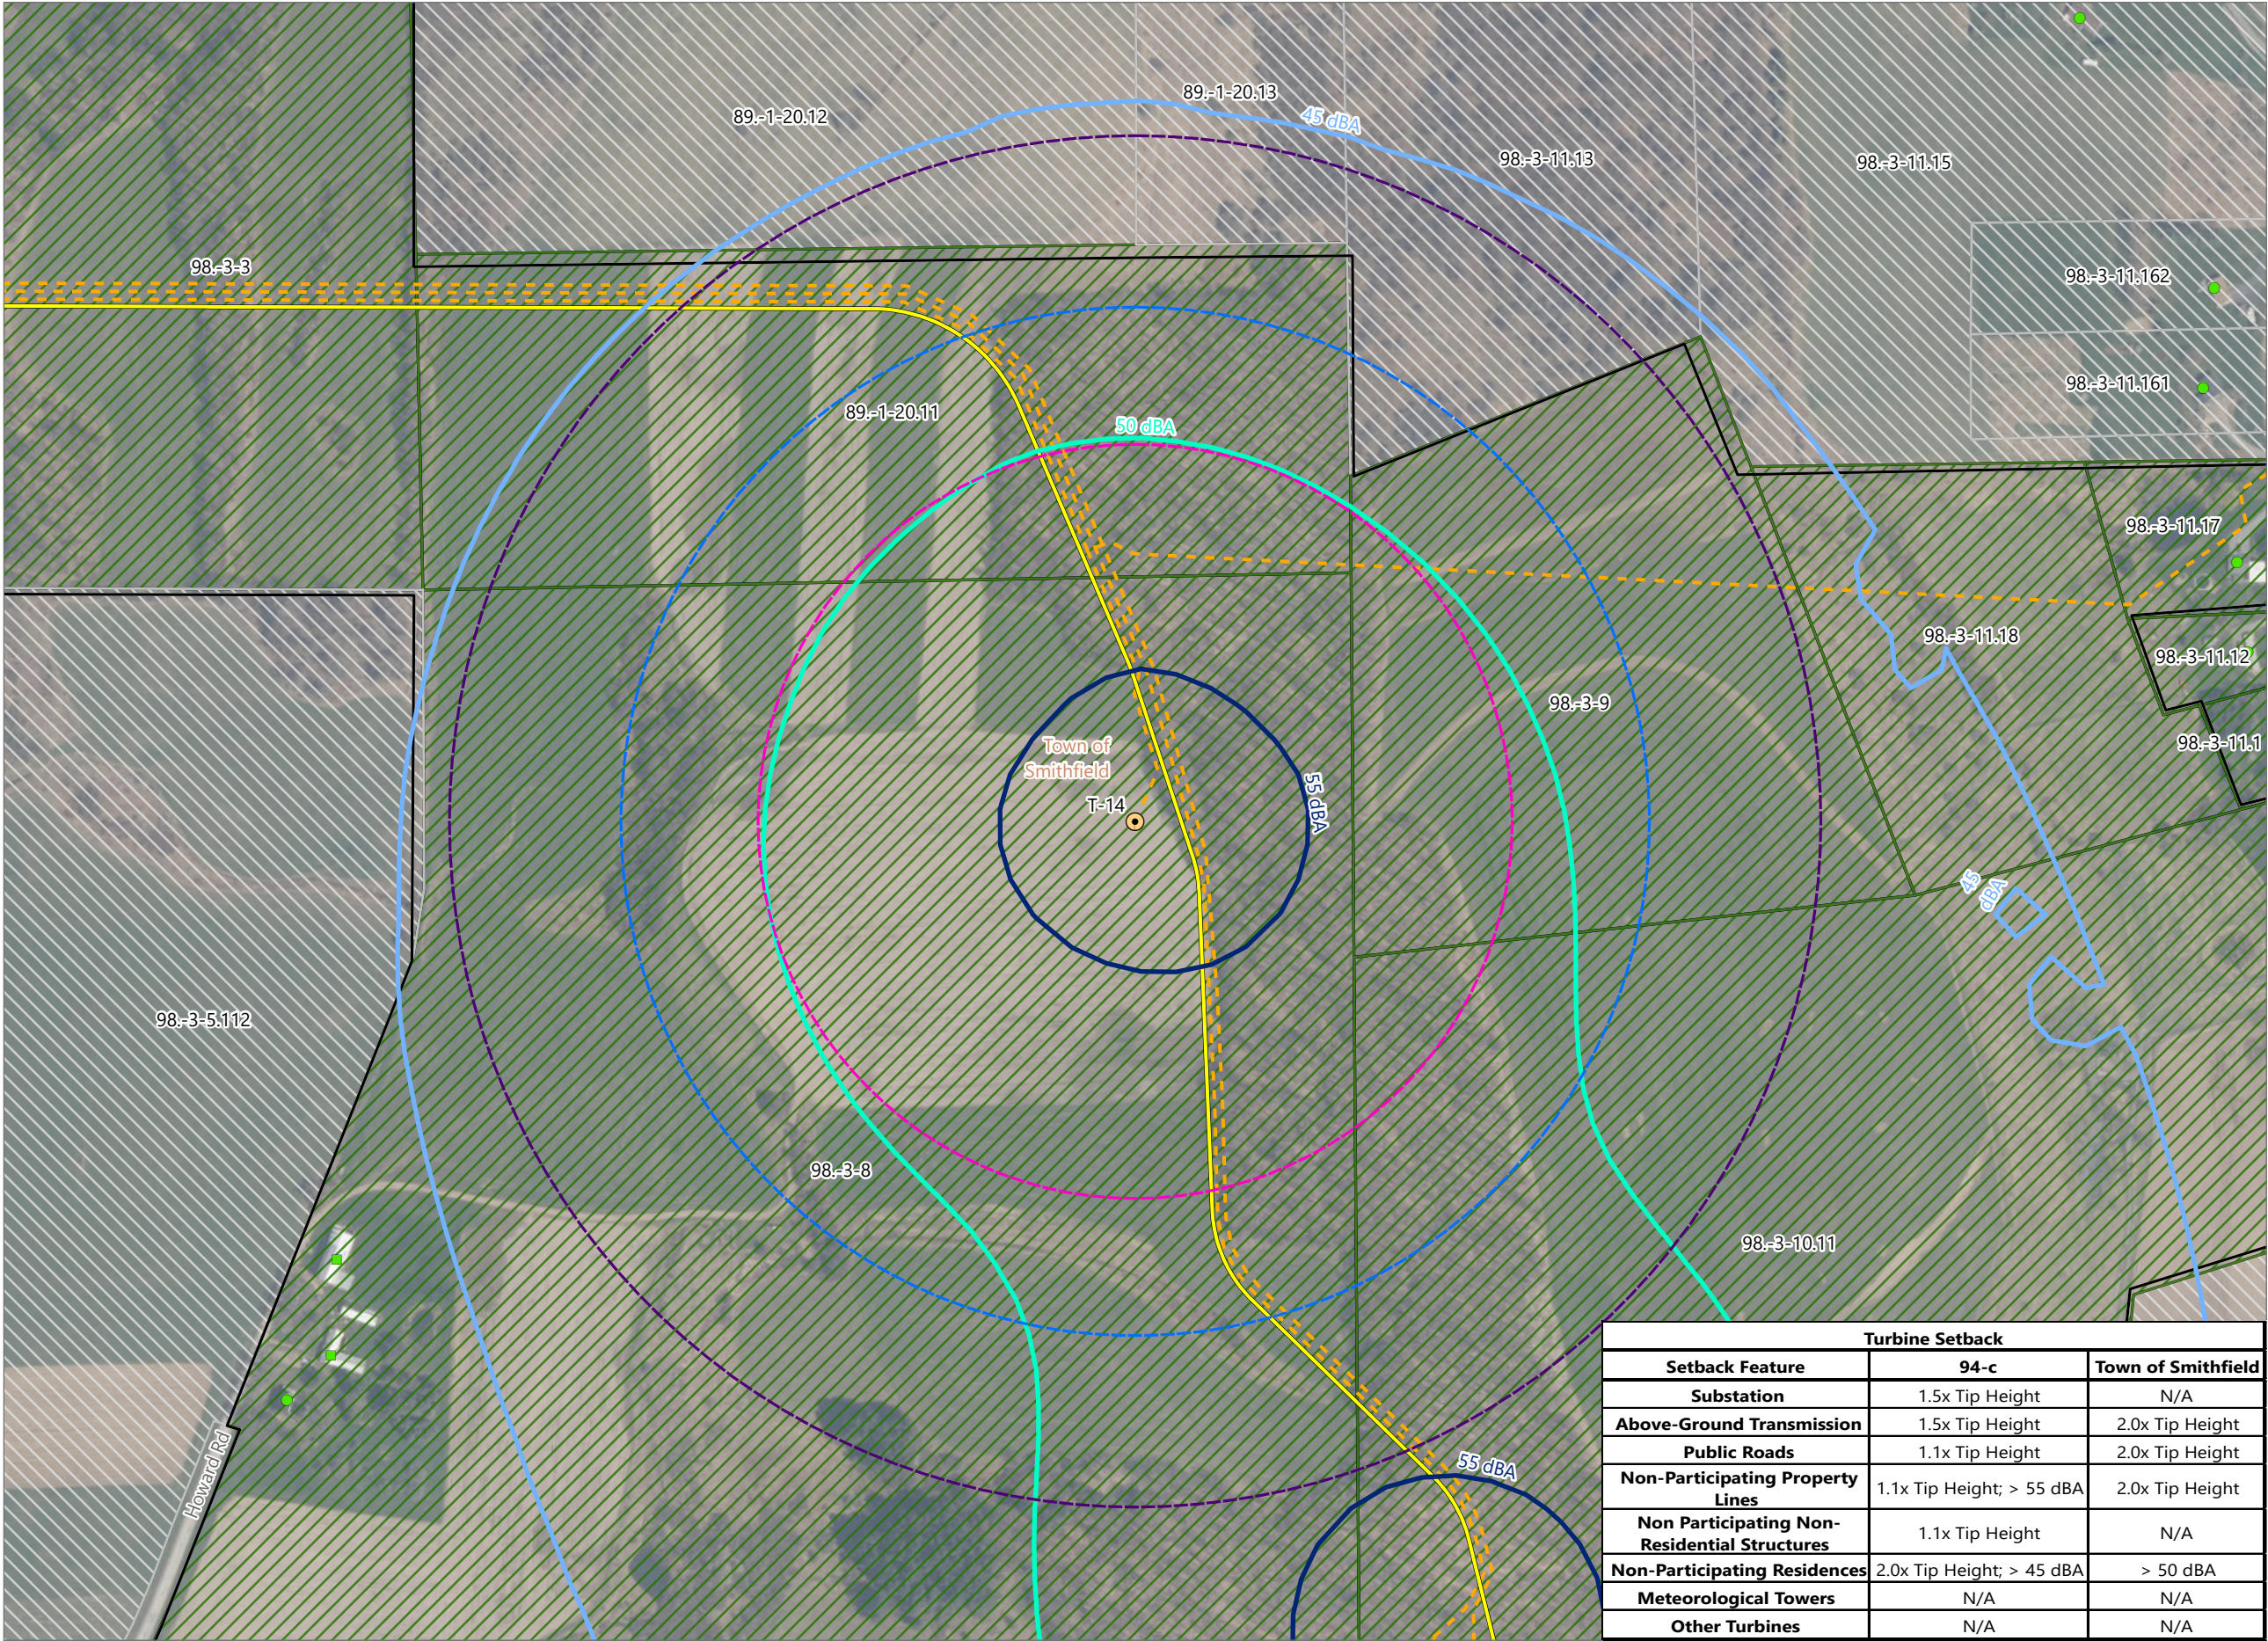


Hoffman Falls Wind


Towns of Eaton, Fenner, Nelson and
Smithfield, Madison County,
New York

Section 94-c Second Supplement
Matter No. 23-00038

- Receptor
- Residential Structure
 - Other Structure
- Sound Contour
- 45 dBA
 - 50 dBA
 - 55 dBA
- Setback
- 1.1x Tip Height
 - 1.5x Tip Height
 - 2.0x Tip Height
 - Participating Parcel
 - Non-participating Parcel
- Facility Components
- Wind Turbine
 - Access Road
 - Collection Line
 - Facility Site

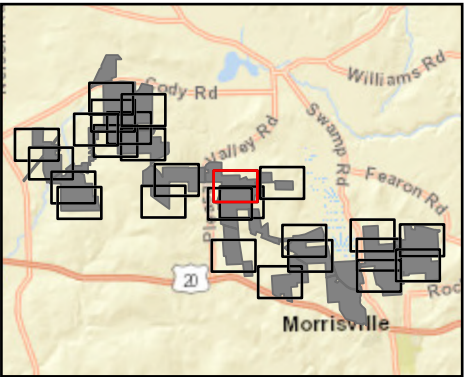


Sheet 16 of 26

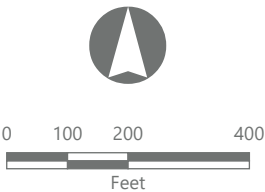

Prepared October 16, 2024
Basemap: NYSDOP "2022" orthoimagery map service

Turbine Setback		
Setback Feature	94-c	Town of Smithfield
Substation	1.5x Tip Height	N/A
Above-Ground Transmission	1.5x Tip Height	2.0x Tip Height
Public Roads	1.1x Tip Height	2.0x Tip Height
Non-Participating Property Lines	1.1x Tip Height; > 55 dBA	2.0x Tip Height
Non Participating Non-Residential Structures	1.1x Tip Height	N/A
Non-Participating Residences	2.0x Tip Height; > 45 dBA	> 50 dBA
Meteorological Towers	N/A	N/A
Other Turbines	N/A	N/A

Figure 24-1. Wind Turbine Setbacks - Revision 2

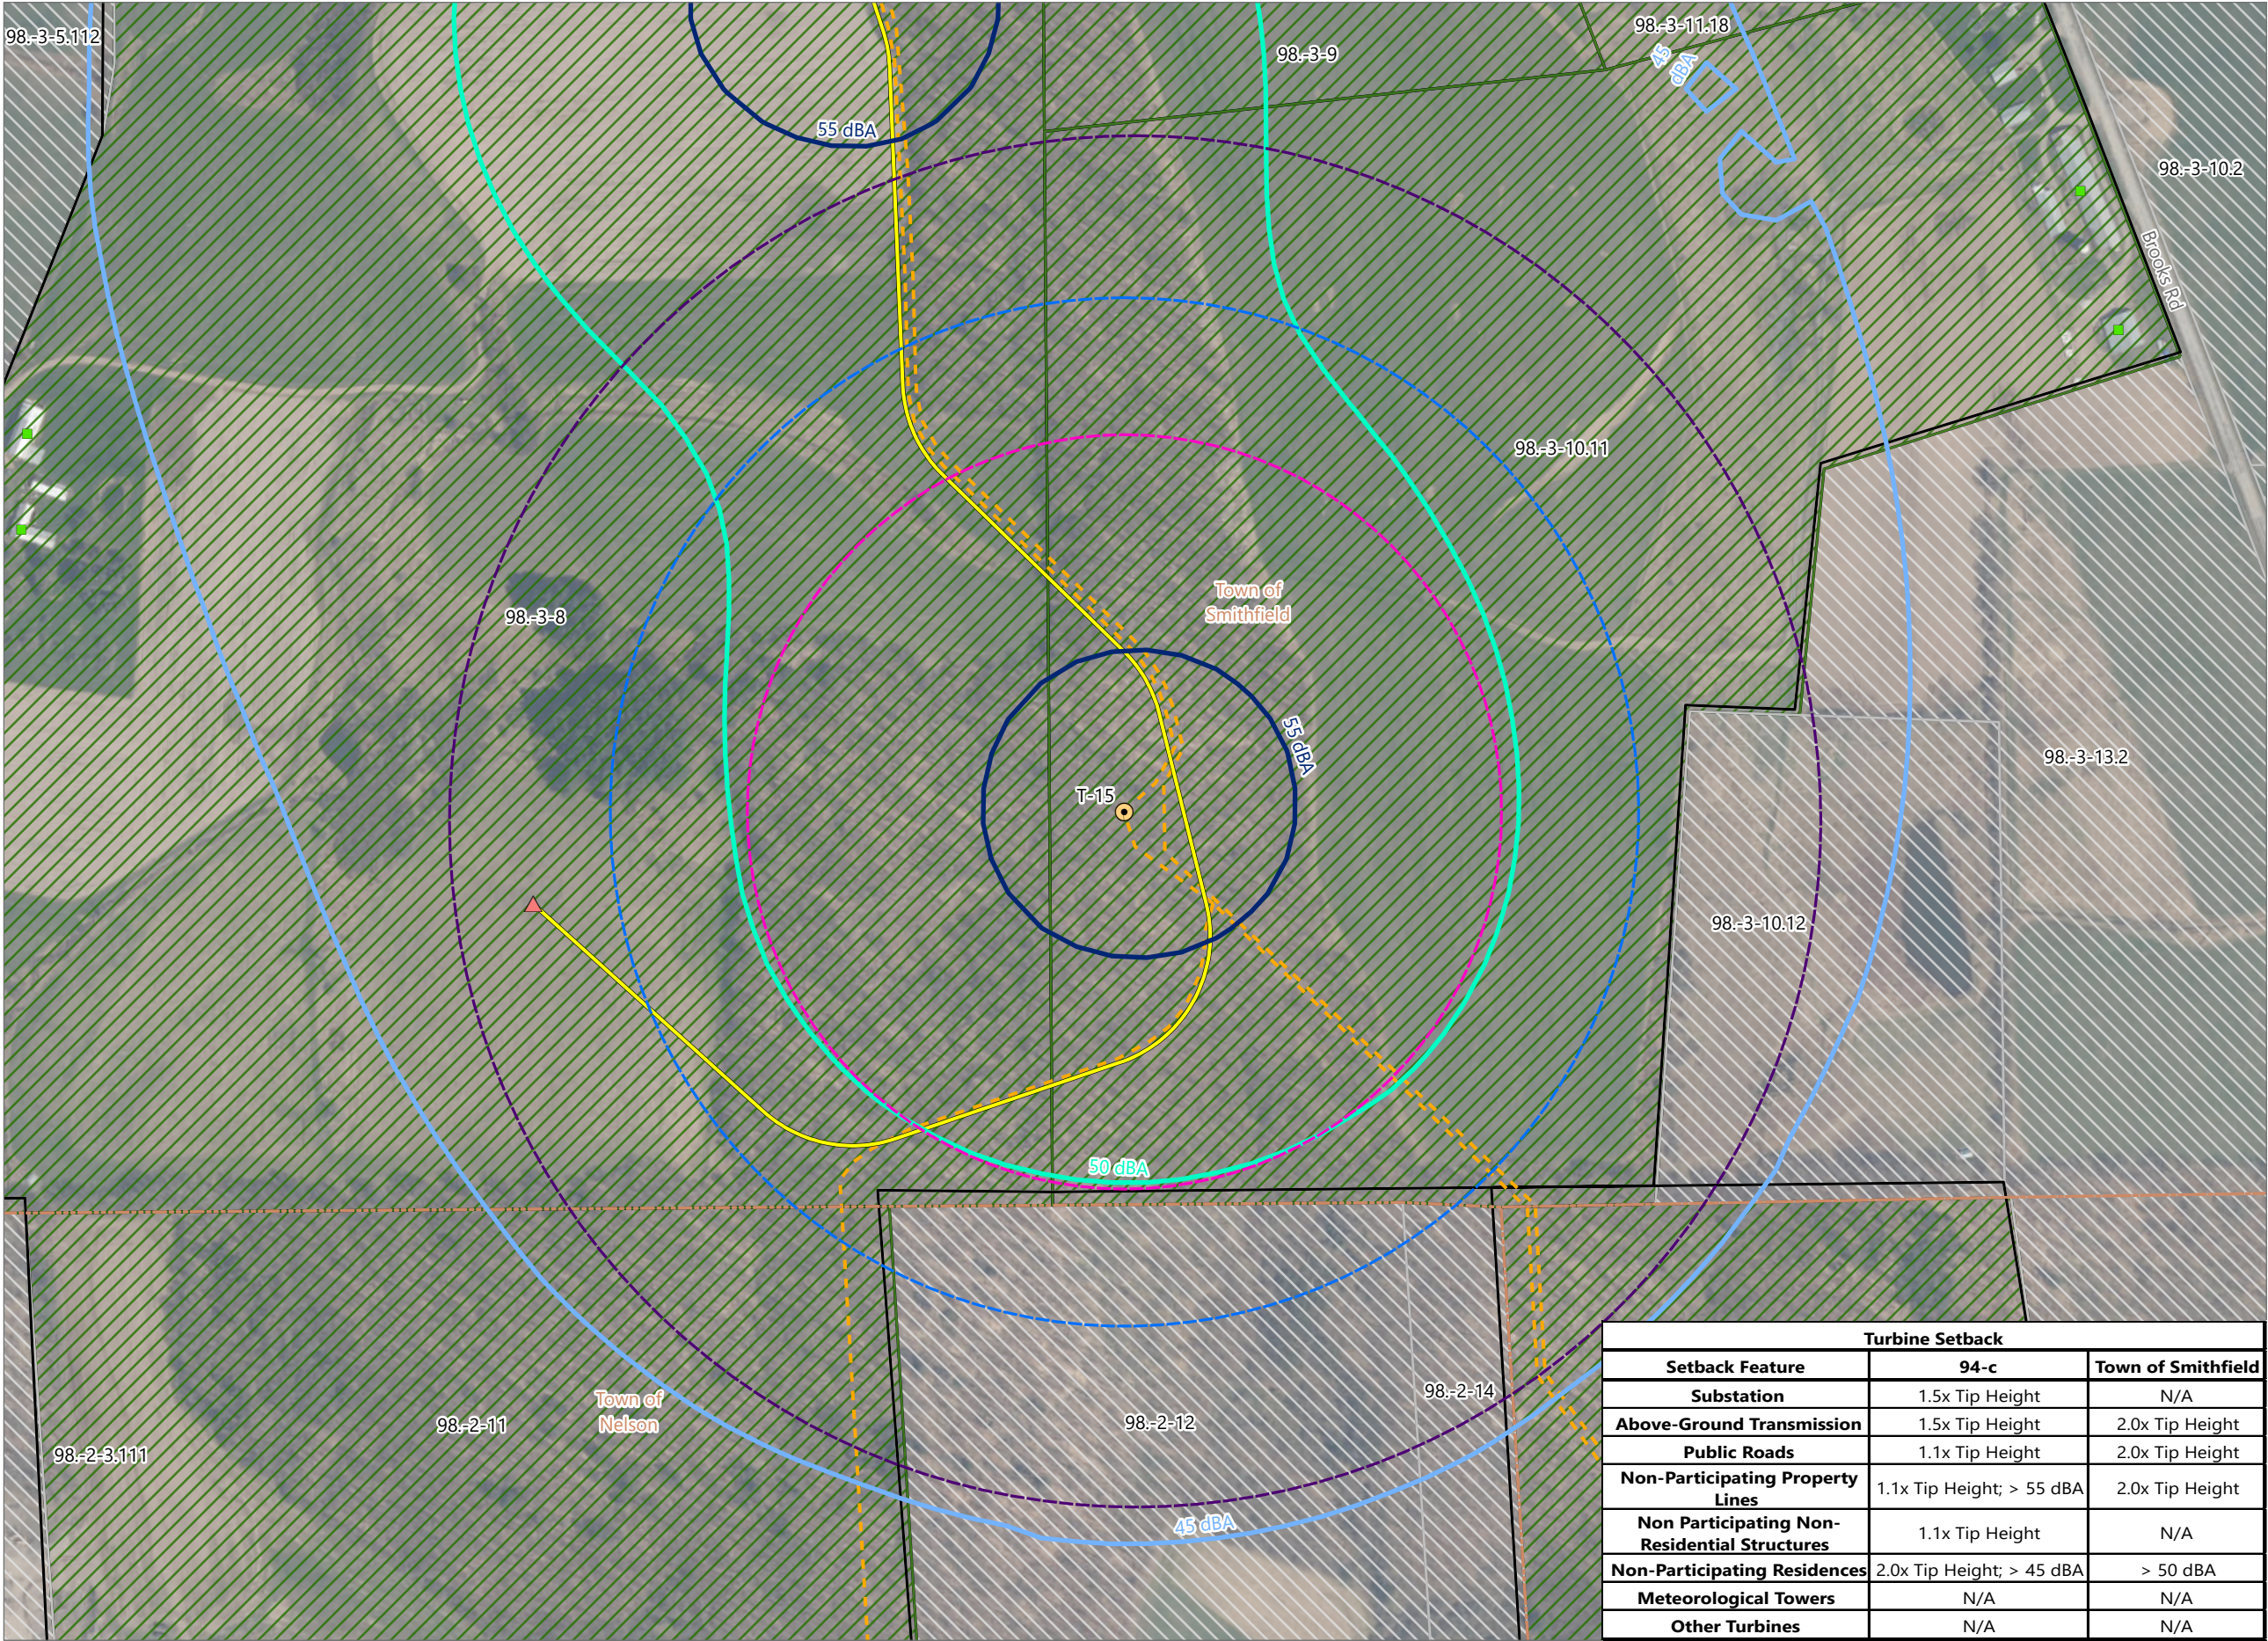


Hoffman Falls Wind


Towns of Eaton, Fenner, Nelson and
Smithfield, Madison County,
New York

Section 94-c Second Supplement
Matter No. 23-00038

- Receptor
- Other Structure
- Sound Contour
- 45 dBA
 - 50 dBA
 - 55 dBA
- Setback
- 1.1x Tip Height
 - 1.5x Tip Height
 - 2.0x Tip Height
 - Participating Parcel
 - Non-participating Parcel
- Facility Components
- Wind Turbine
 - Permanent MET Tower
 - Access Road
 - Collection Line
 - Facility Site

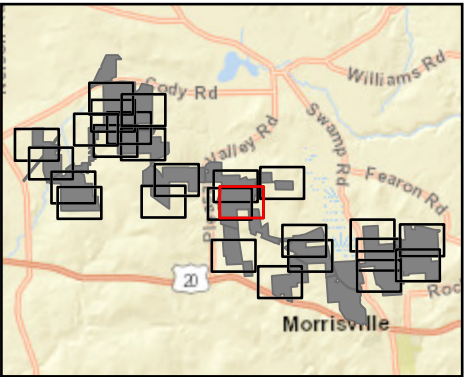


Sheet 17 of 26

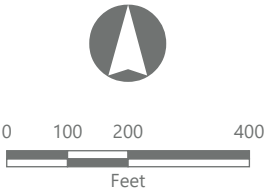

Prepared October 16, 2024
Basemap: NYSDOP "2022" orthoimagery map service

Turbine Setback		
Setback Feature	94-c	Town of Smithfield
Substation	1.5x Tip Height	N/A
Above-Ground Transmission	1.5x Tip Height	2.0x Tip Height
Public Roads	1.1x Tip Height	2.0x Tip Height
Non-Participating Property Lines	1.1x Tip Height; > 55 dBA	2.0x Tip Height
Non-Participating Non-Residential Structures	1.1x Tip Height	N/A
Non-Participating Residences	2.0x Tip Height; > 45 dBA	> 50 dBA
Meteorological Towers	N/A	N/A
Other Turbines	N/A	N/A

Figure 24-1. Wind Turbine Setbacks - Revision 2

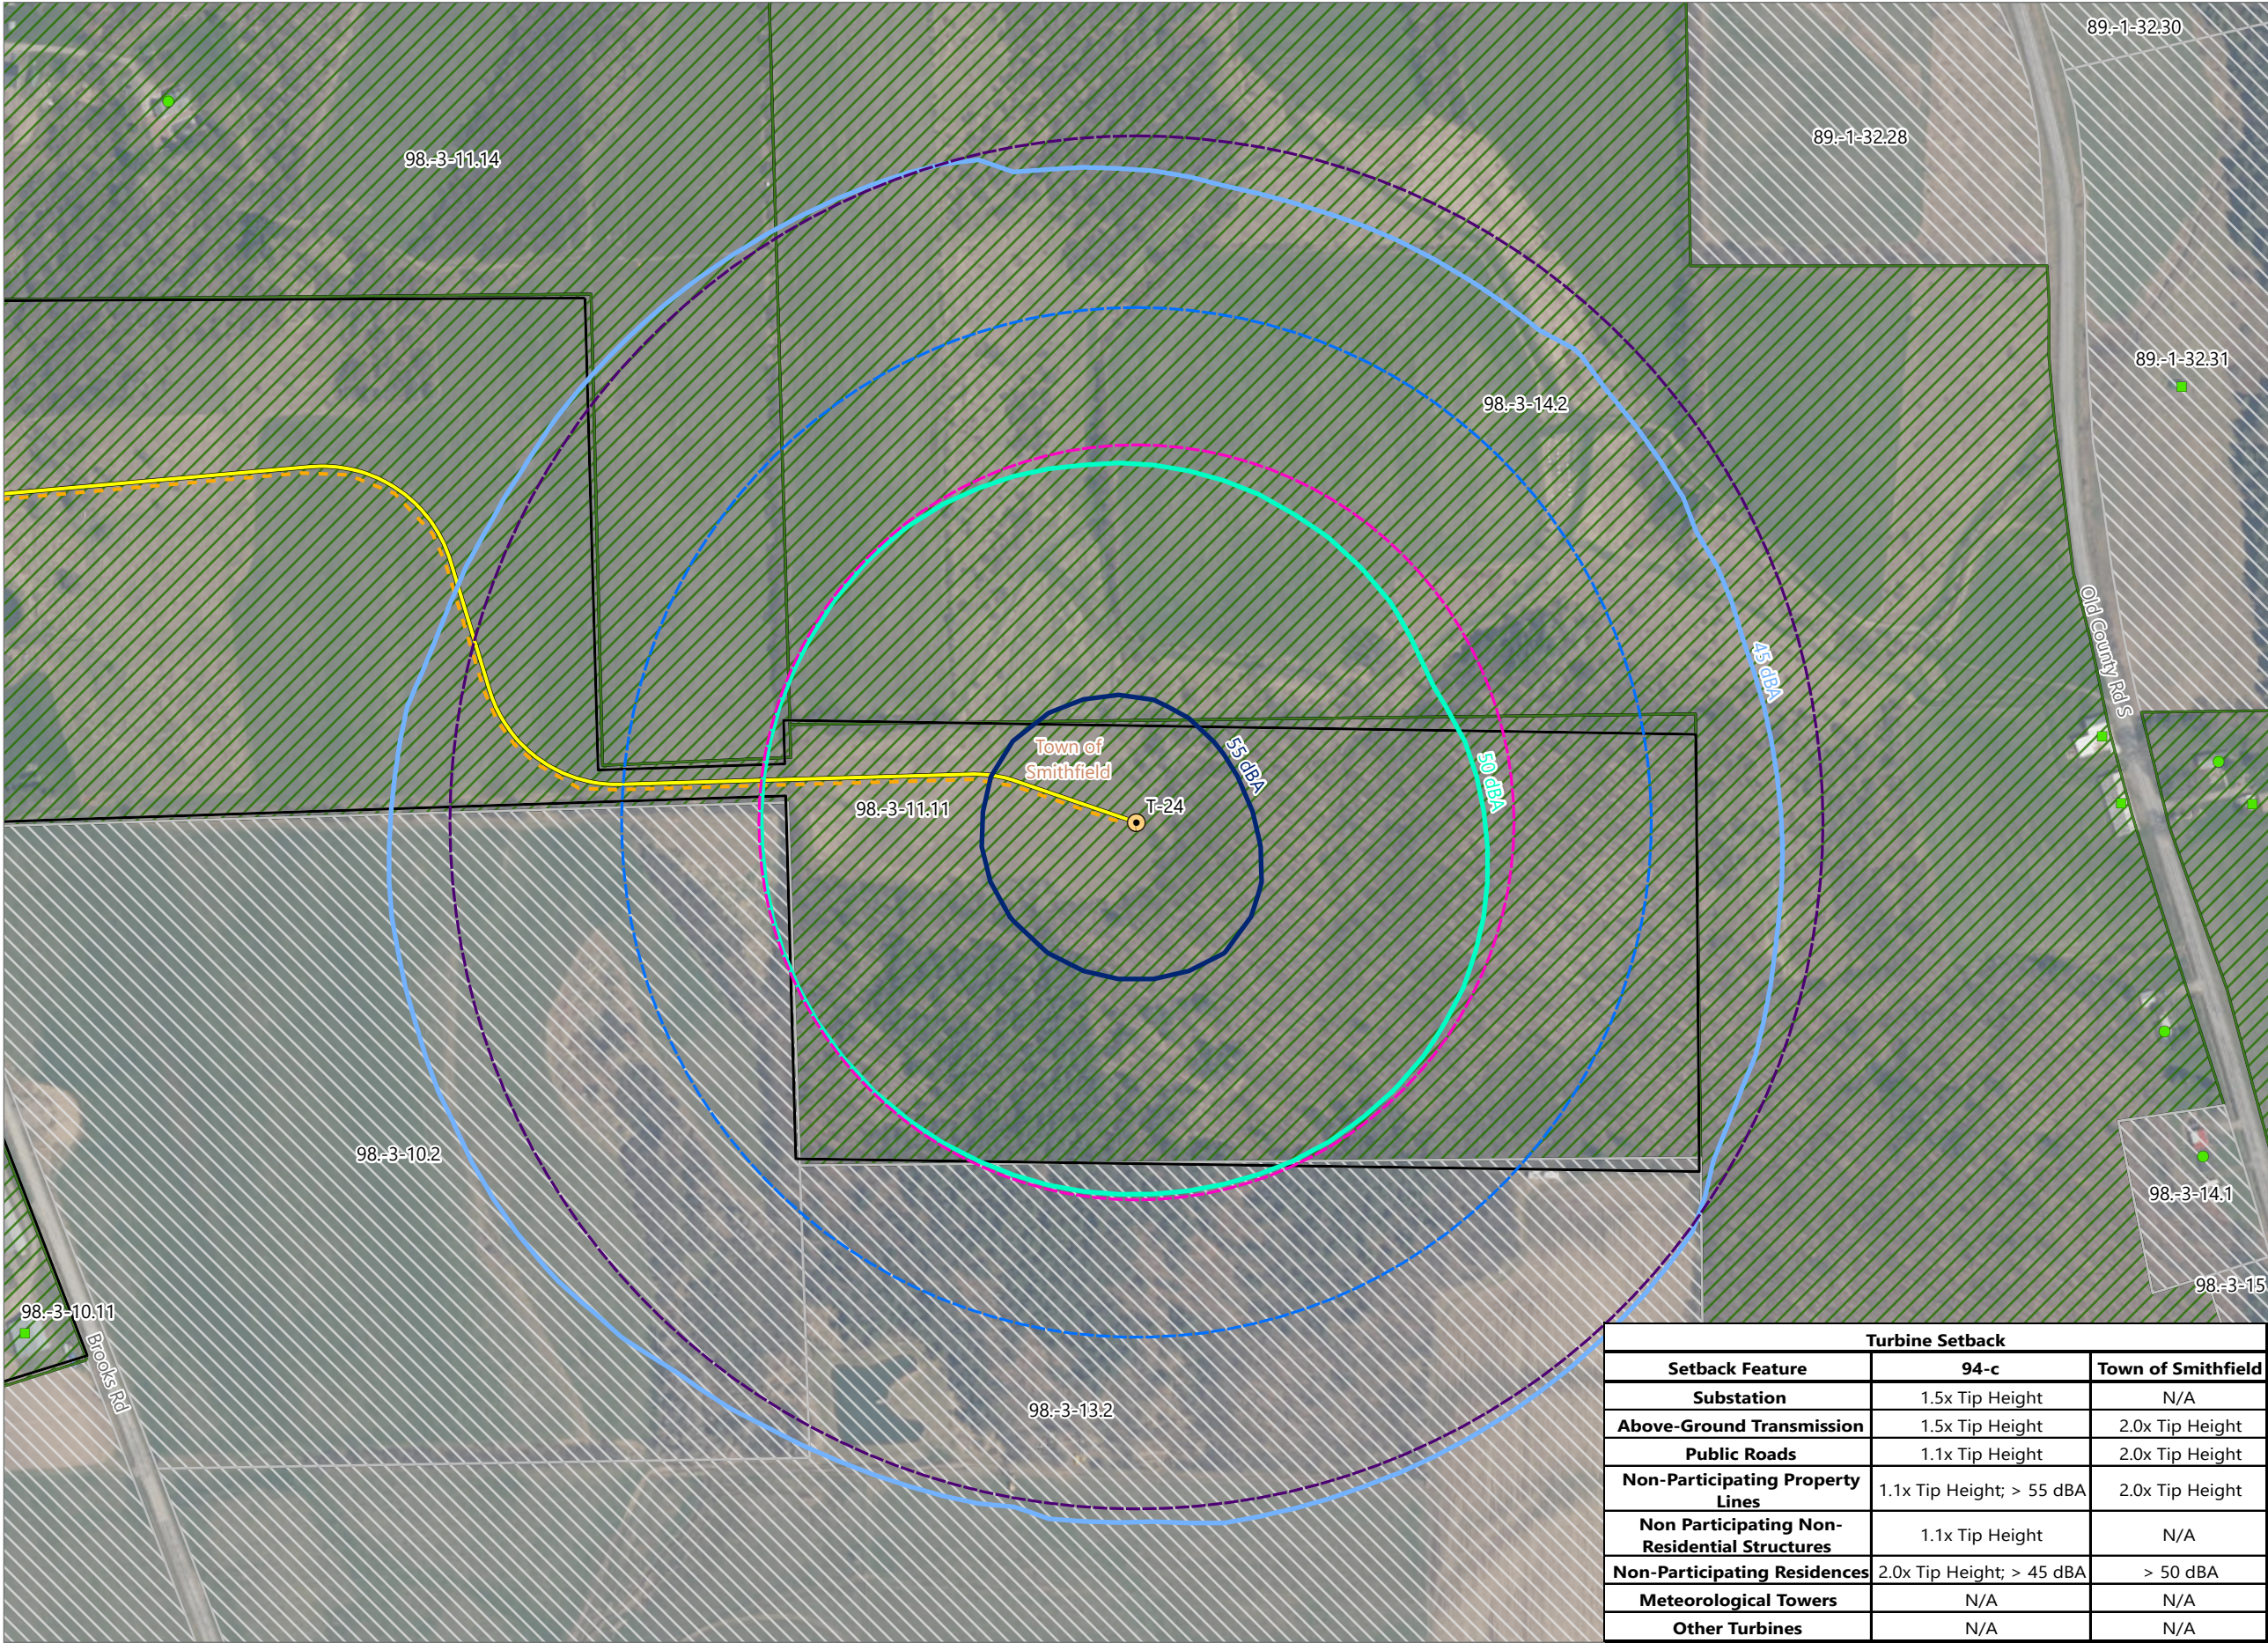

Hoffman Falls Wind

Towns of Eaton, Fenner, Nelson and Smithfield, Madison County, New York

Section 94-c Second Supplement
Matter No. 23-00038

- Receptor
- Residential Structure
 - Other Structure
- Sound Contour
- 45 dBA
 - 50 dBA
 - 55 dBA
- Setback
- 1.1x Tip Height
 - 1.5x Tip Height
 - 2.0x Tip Height
- Participating Parcel
- Non-participating Parcel
- Facility Components
- Wind Turbine
 - Access Road
 - Collection Line
 - Facility Site



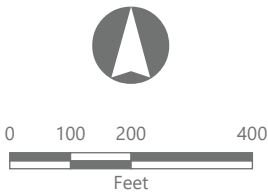


Figure 24-1. Wind Turbine Setbacks - Revision 2

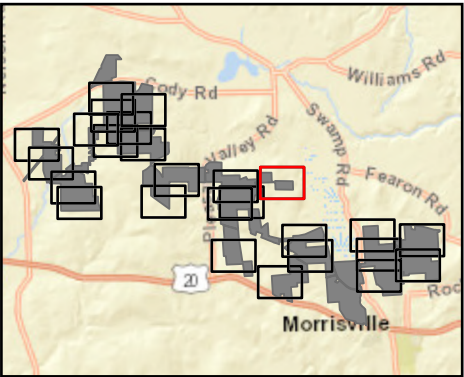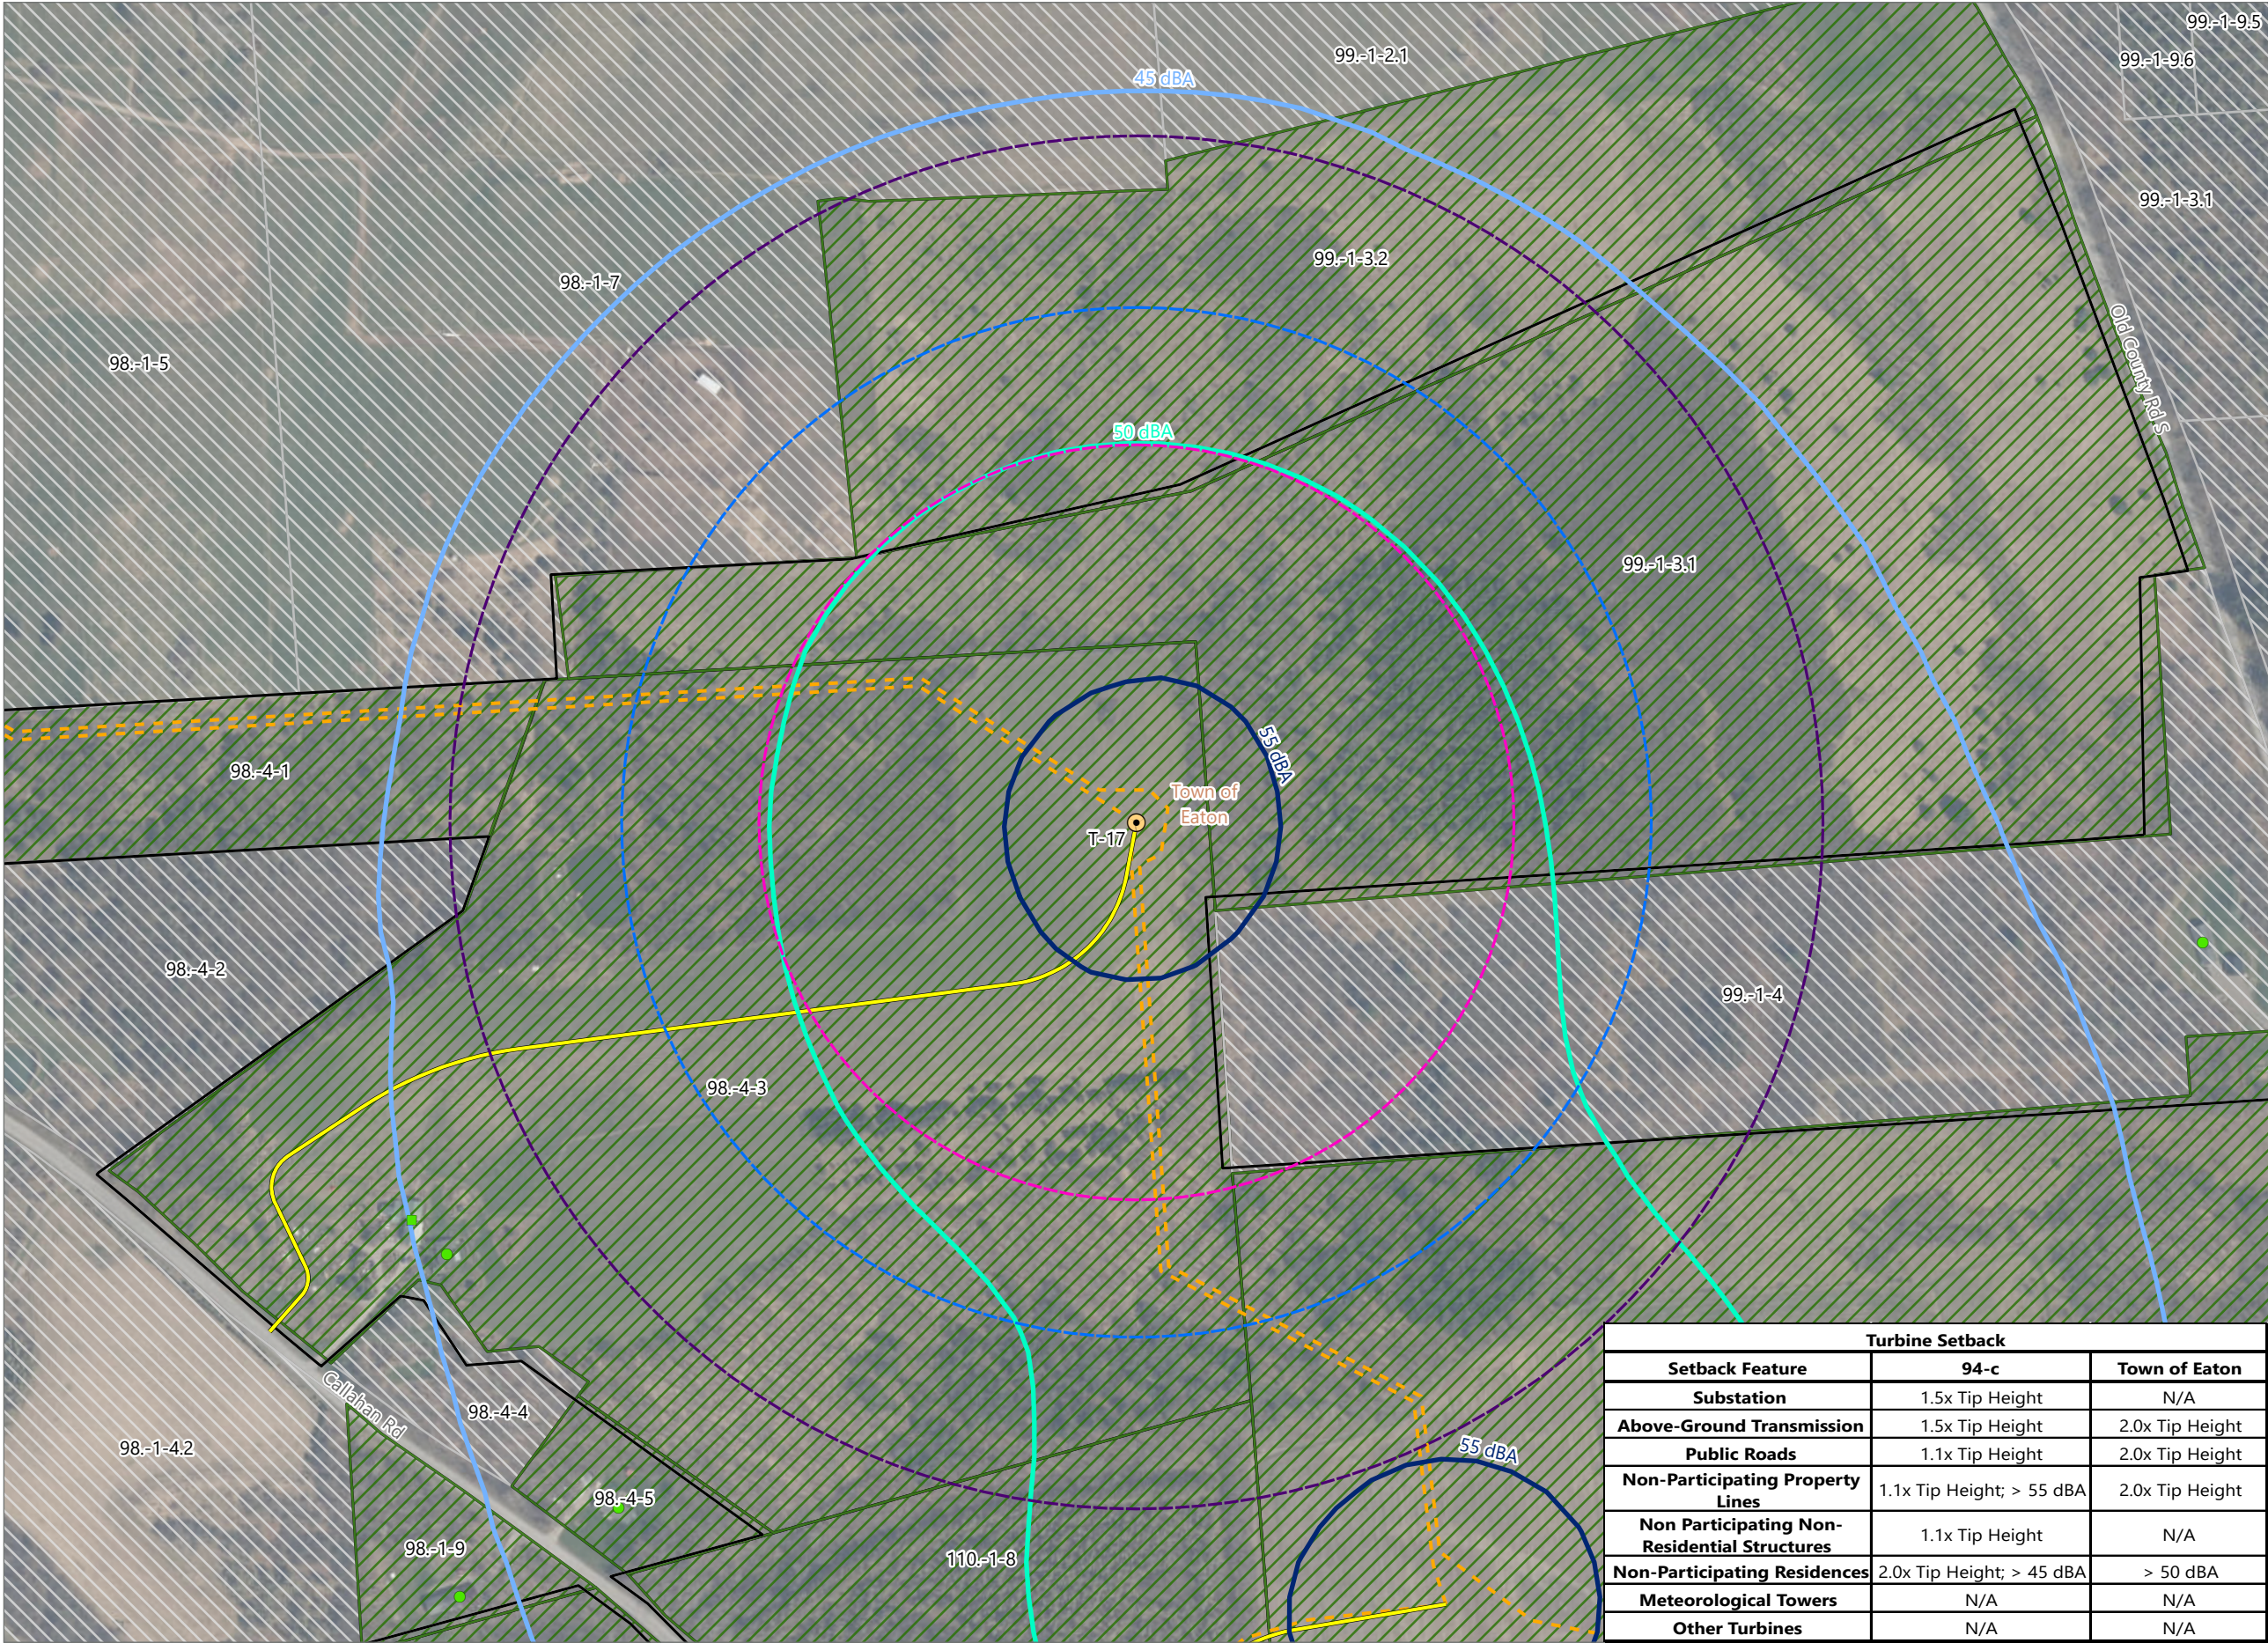


Hoffman Falls Wind


Towns of Eaton, Fenner, Nelson and
Smithfield, Madison County,
New York

Section 94-c Second Supplement
Matter No. 23-00038

- Receptor
- Residential Structure
 - Other Structure
- Sound Contour
- 45 dBA
 - 50 dBA
 - 55 dBA
- Setback
- 1.1x Tip Height
 - 1.5x Tip Height
 - 2.0x Tip Height
 - Participating Parcel
 - Non-participating Parcel
- Facility Components
- Wind Turbine
 - Access Road
 - Collection Line
 - Facility Site

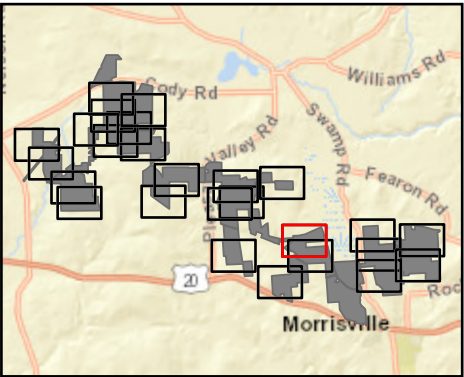


Sheet 20 of 26

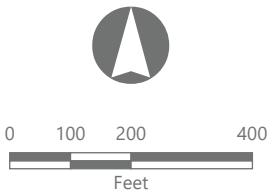

Prepared October 16, 2024
Basemap: NYS DOP "2022" orthoimagery map service

Turbine Setback		
Setback Feature	94-c	Town of Eaton
Substation	1.5x Tip Height	N/A
Above-Ground Transmission	1.5x Tip Height	2.0x Tip Height
Public Roads	1.1x Tip Height	2.0x Tip Height
Non-Participating Property Lines	1.1x Tip Height; > 55 dBA	2.0x Tip Height
Non-Participating Non-Residential Structures	1.1x Tip Height	N/A
Non-Participating Residences	2.0x Tip Height; > 45 dBA	> 50 dBA
Meteorological Towers	N/A	N/A
Other Turbines	N/A	N/A

Figure 24-1. Wind Turbine Setbacks - Revision 2

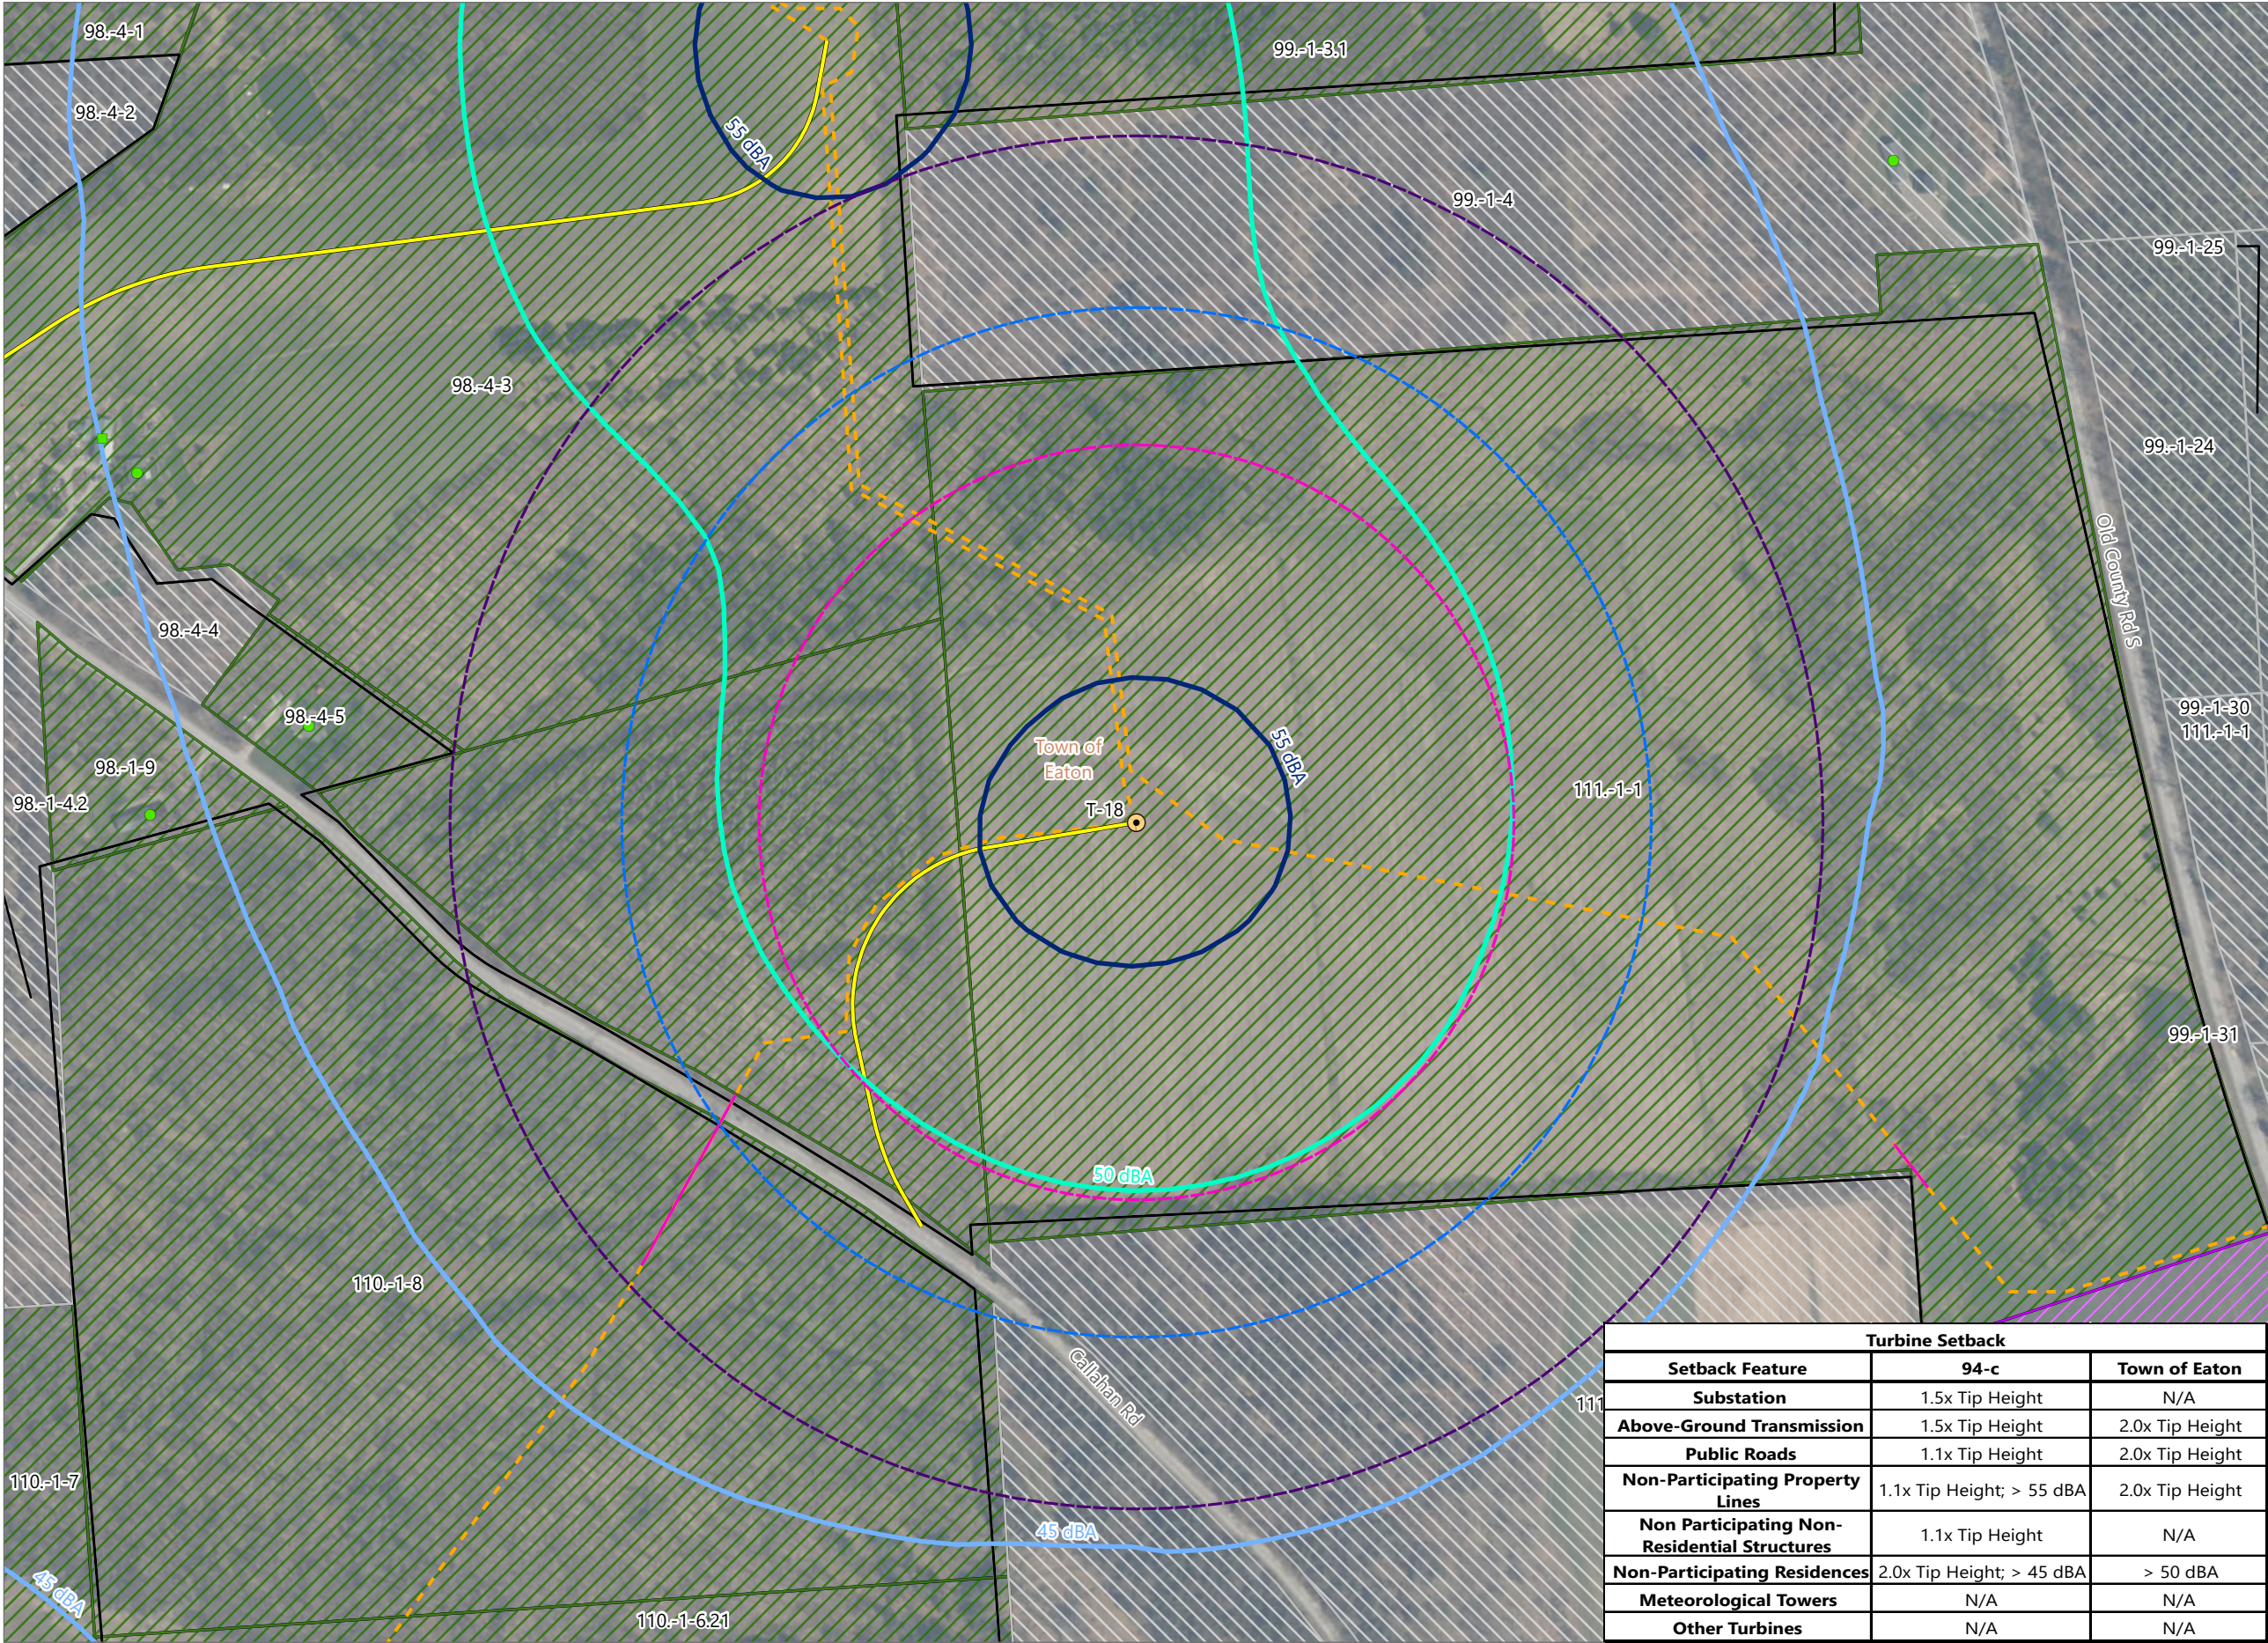


Hoffman Falls Wind


Towns of Eaton, Fenner, Nelson and
Smithfield, Madison County,
New York

Section 94-c Second Supplement
Matter No. 23-00038

- Receptor
- Residential Structure
 - Other Structure
- Sound Contour
- 45 dBA
 - 50 dBA
 - 55 dBA
- Setback
- 1.1x Tip Height
 - 1.5x Tip Height
 - 2.0x Tip Height
 - Participating Parcel
 - Non-participating Parcel
- Facility Components
- Wind Turbine
 - Access Road
 - Collection Line
 - Collection Line Bore
 - Laydown Yard
 - Facility Site

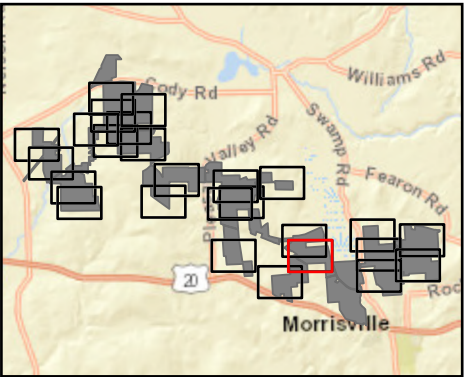


Sheet 21 of 26

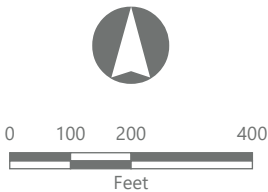

Prepared October 16, 2024
Basemap: NYSDOP "2022" orthoimagery map service

Turbine Setback		
Setback Feature	94-c	Town of Eaton
Substation	1.5x Tip Height	N/A
Above-Ground Transmission	1.5x Tip Height	2.0x Tip Height
Public Roads	1.1x Tip Height	2.0x Tip Height
Non-Participating Property Lines	1.1x Tip Height; > 55 dBA	2.0x Tip Height
Non-Participating Non-Residential Structures	1.1x Tip Height	N/A
Non-Participating Residences	2.0x Tip Height; > 45 dBA	> 50 dBA
Meteorological Towers	N/A	N/A
Other Turbines	N/A	N/A

Figure 24-1. Wind Turbine Setbacks - Revision 2

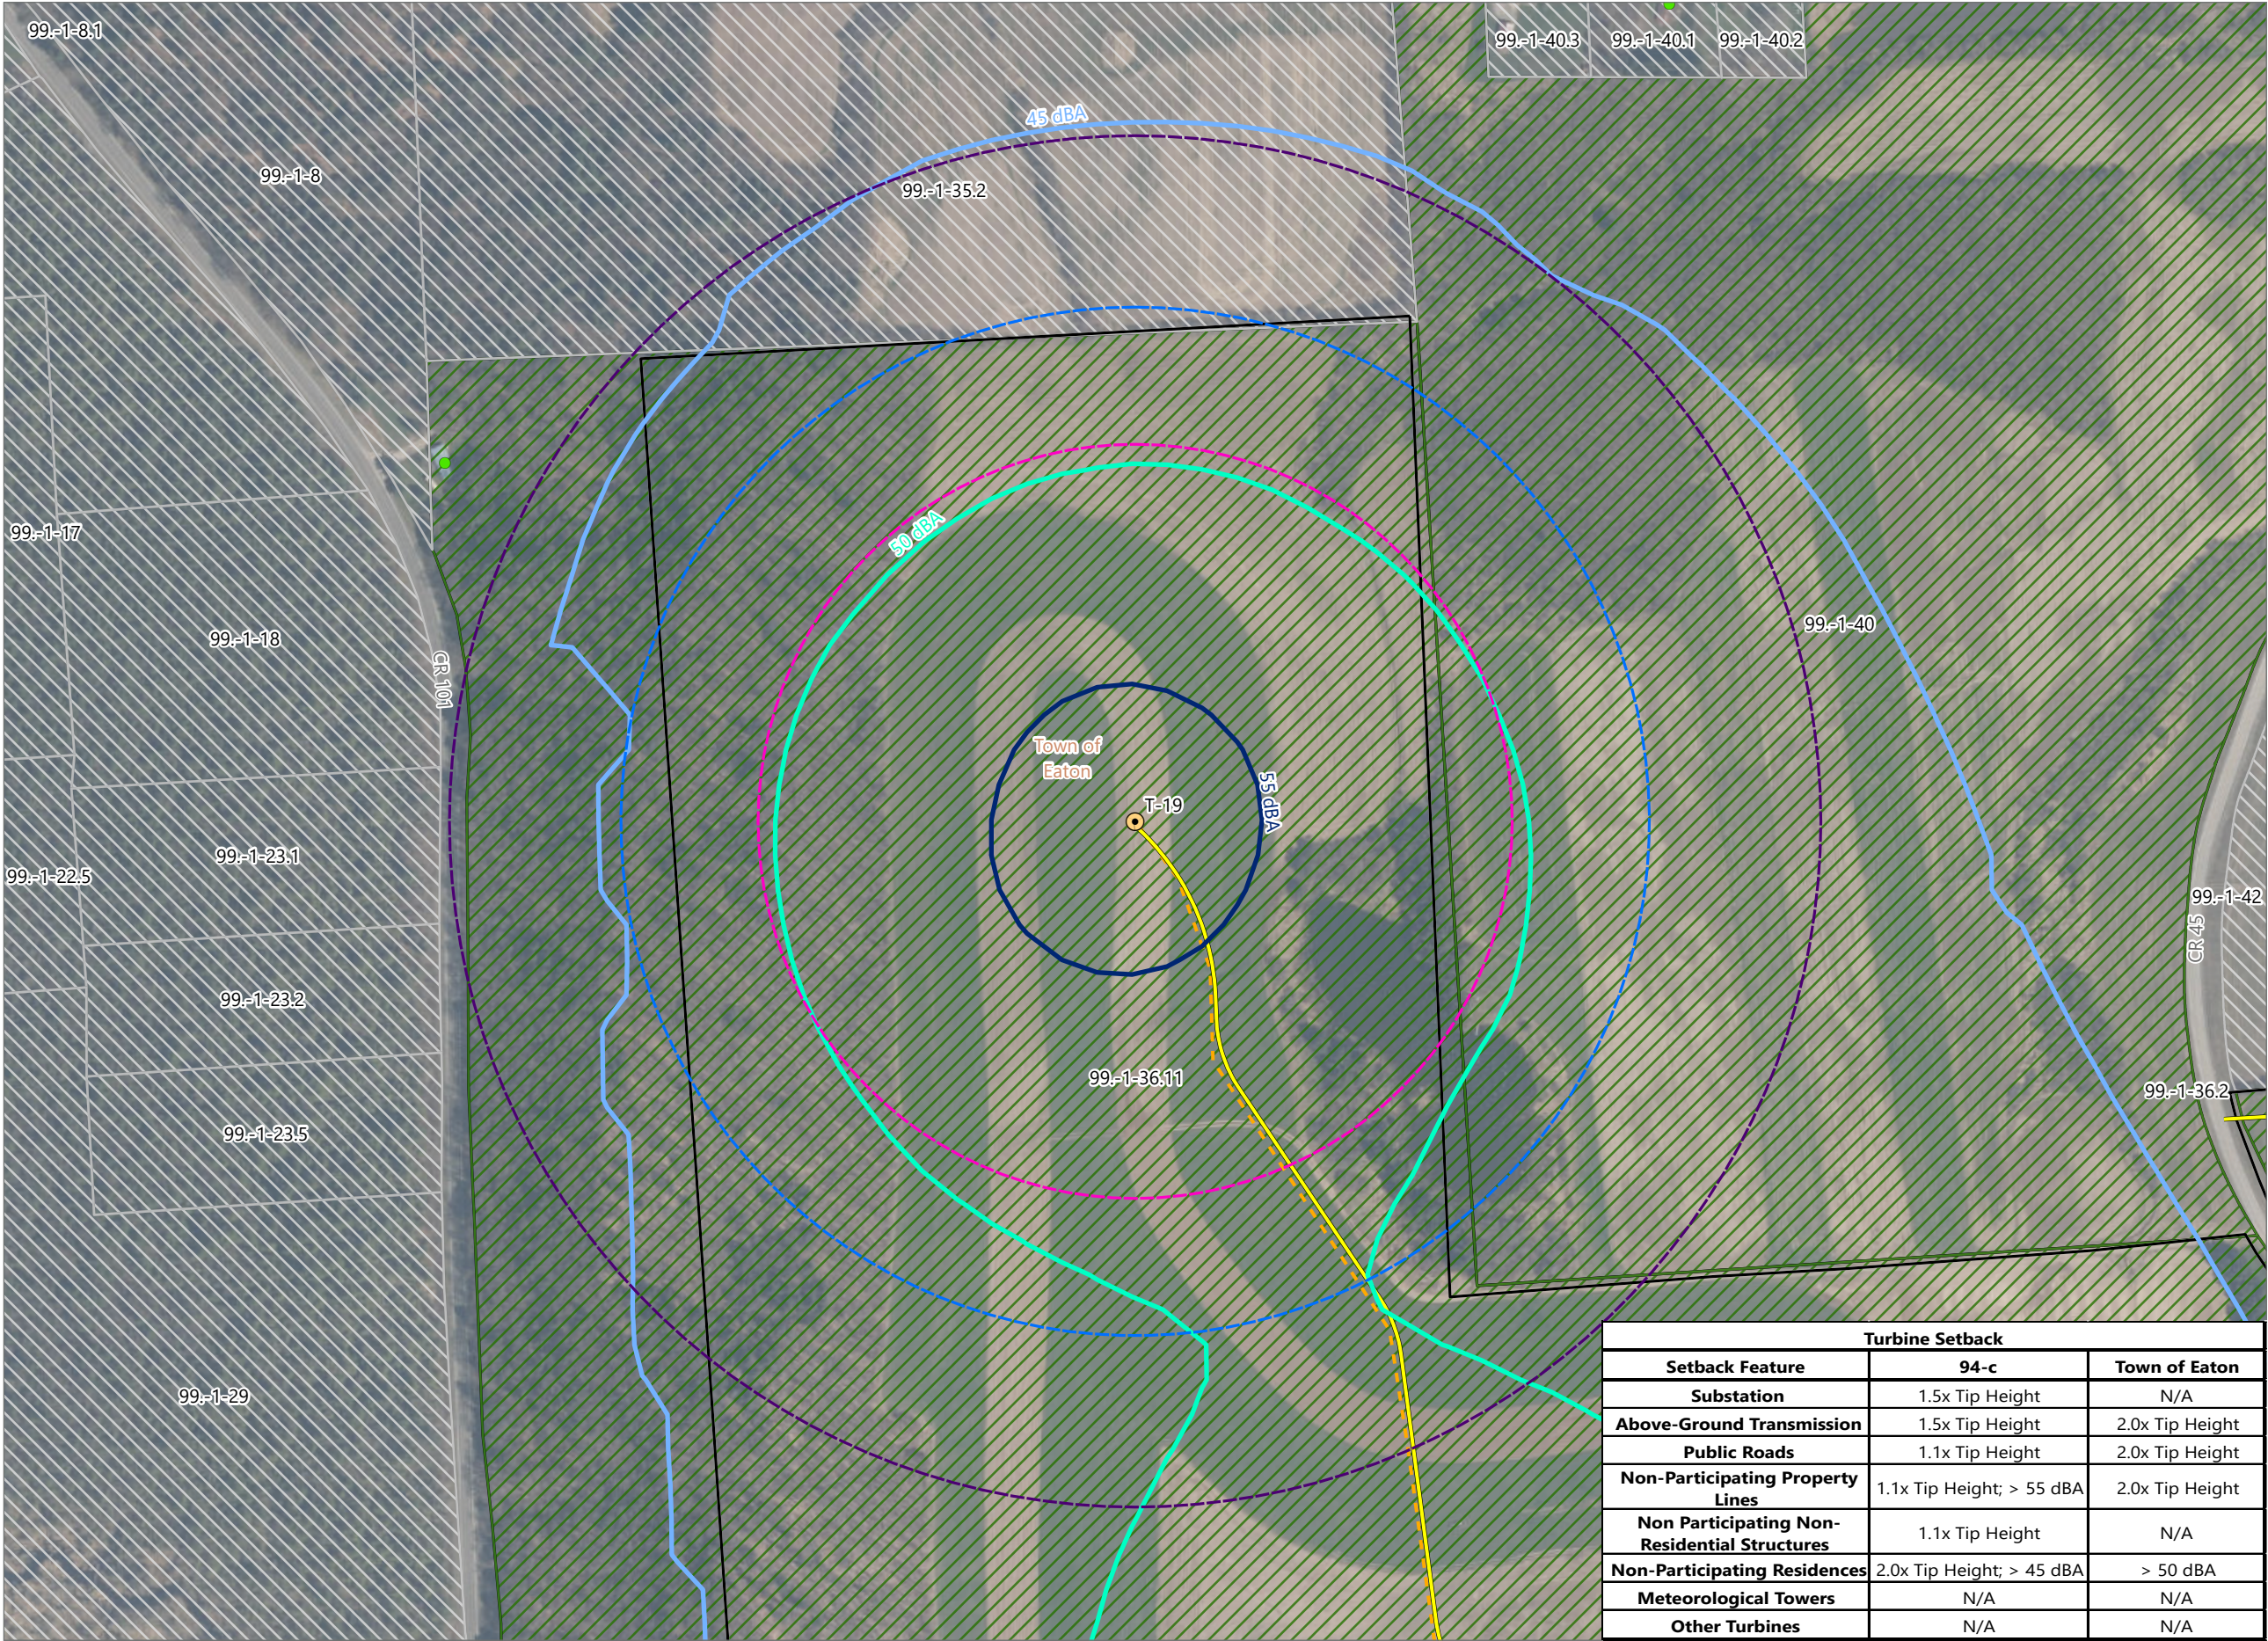

Hoffman Falls Wind

Towns of Eaton, Fenner, Nelson and Smithfield, Madison County, New York

Section 94-c Second Supplement
Matter No. 23-00038

- Receptor
● Residential Structure
- Sound Contour
— 45 dBA
— 50 dBA
— 55 dBA
- Setback
□ 1.1x Tip Height
□ 1.5x Tip Height
□ 2.0x Tip Height
▨ Participating Parcel
▩ Non-participating Parcel
- Facility Components
● Wind Turbine
— Access Road
- - Collection Line
□ Facility Site



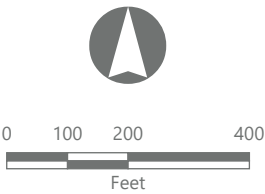


Figure 24-1. Wind Turbine Setbacks - Revision 2

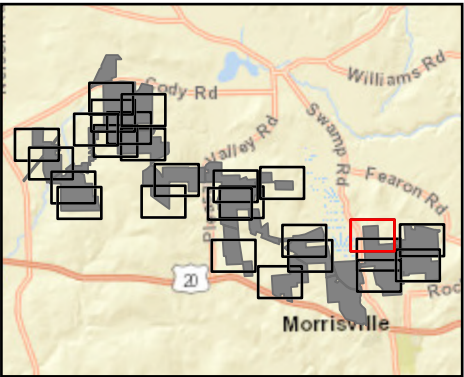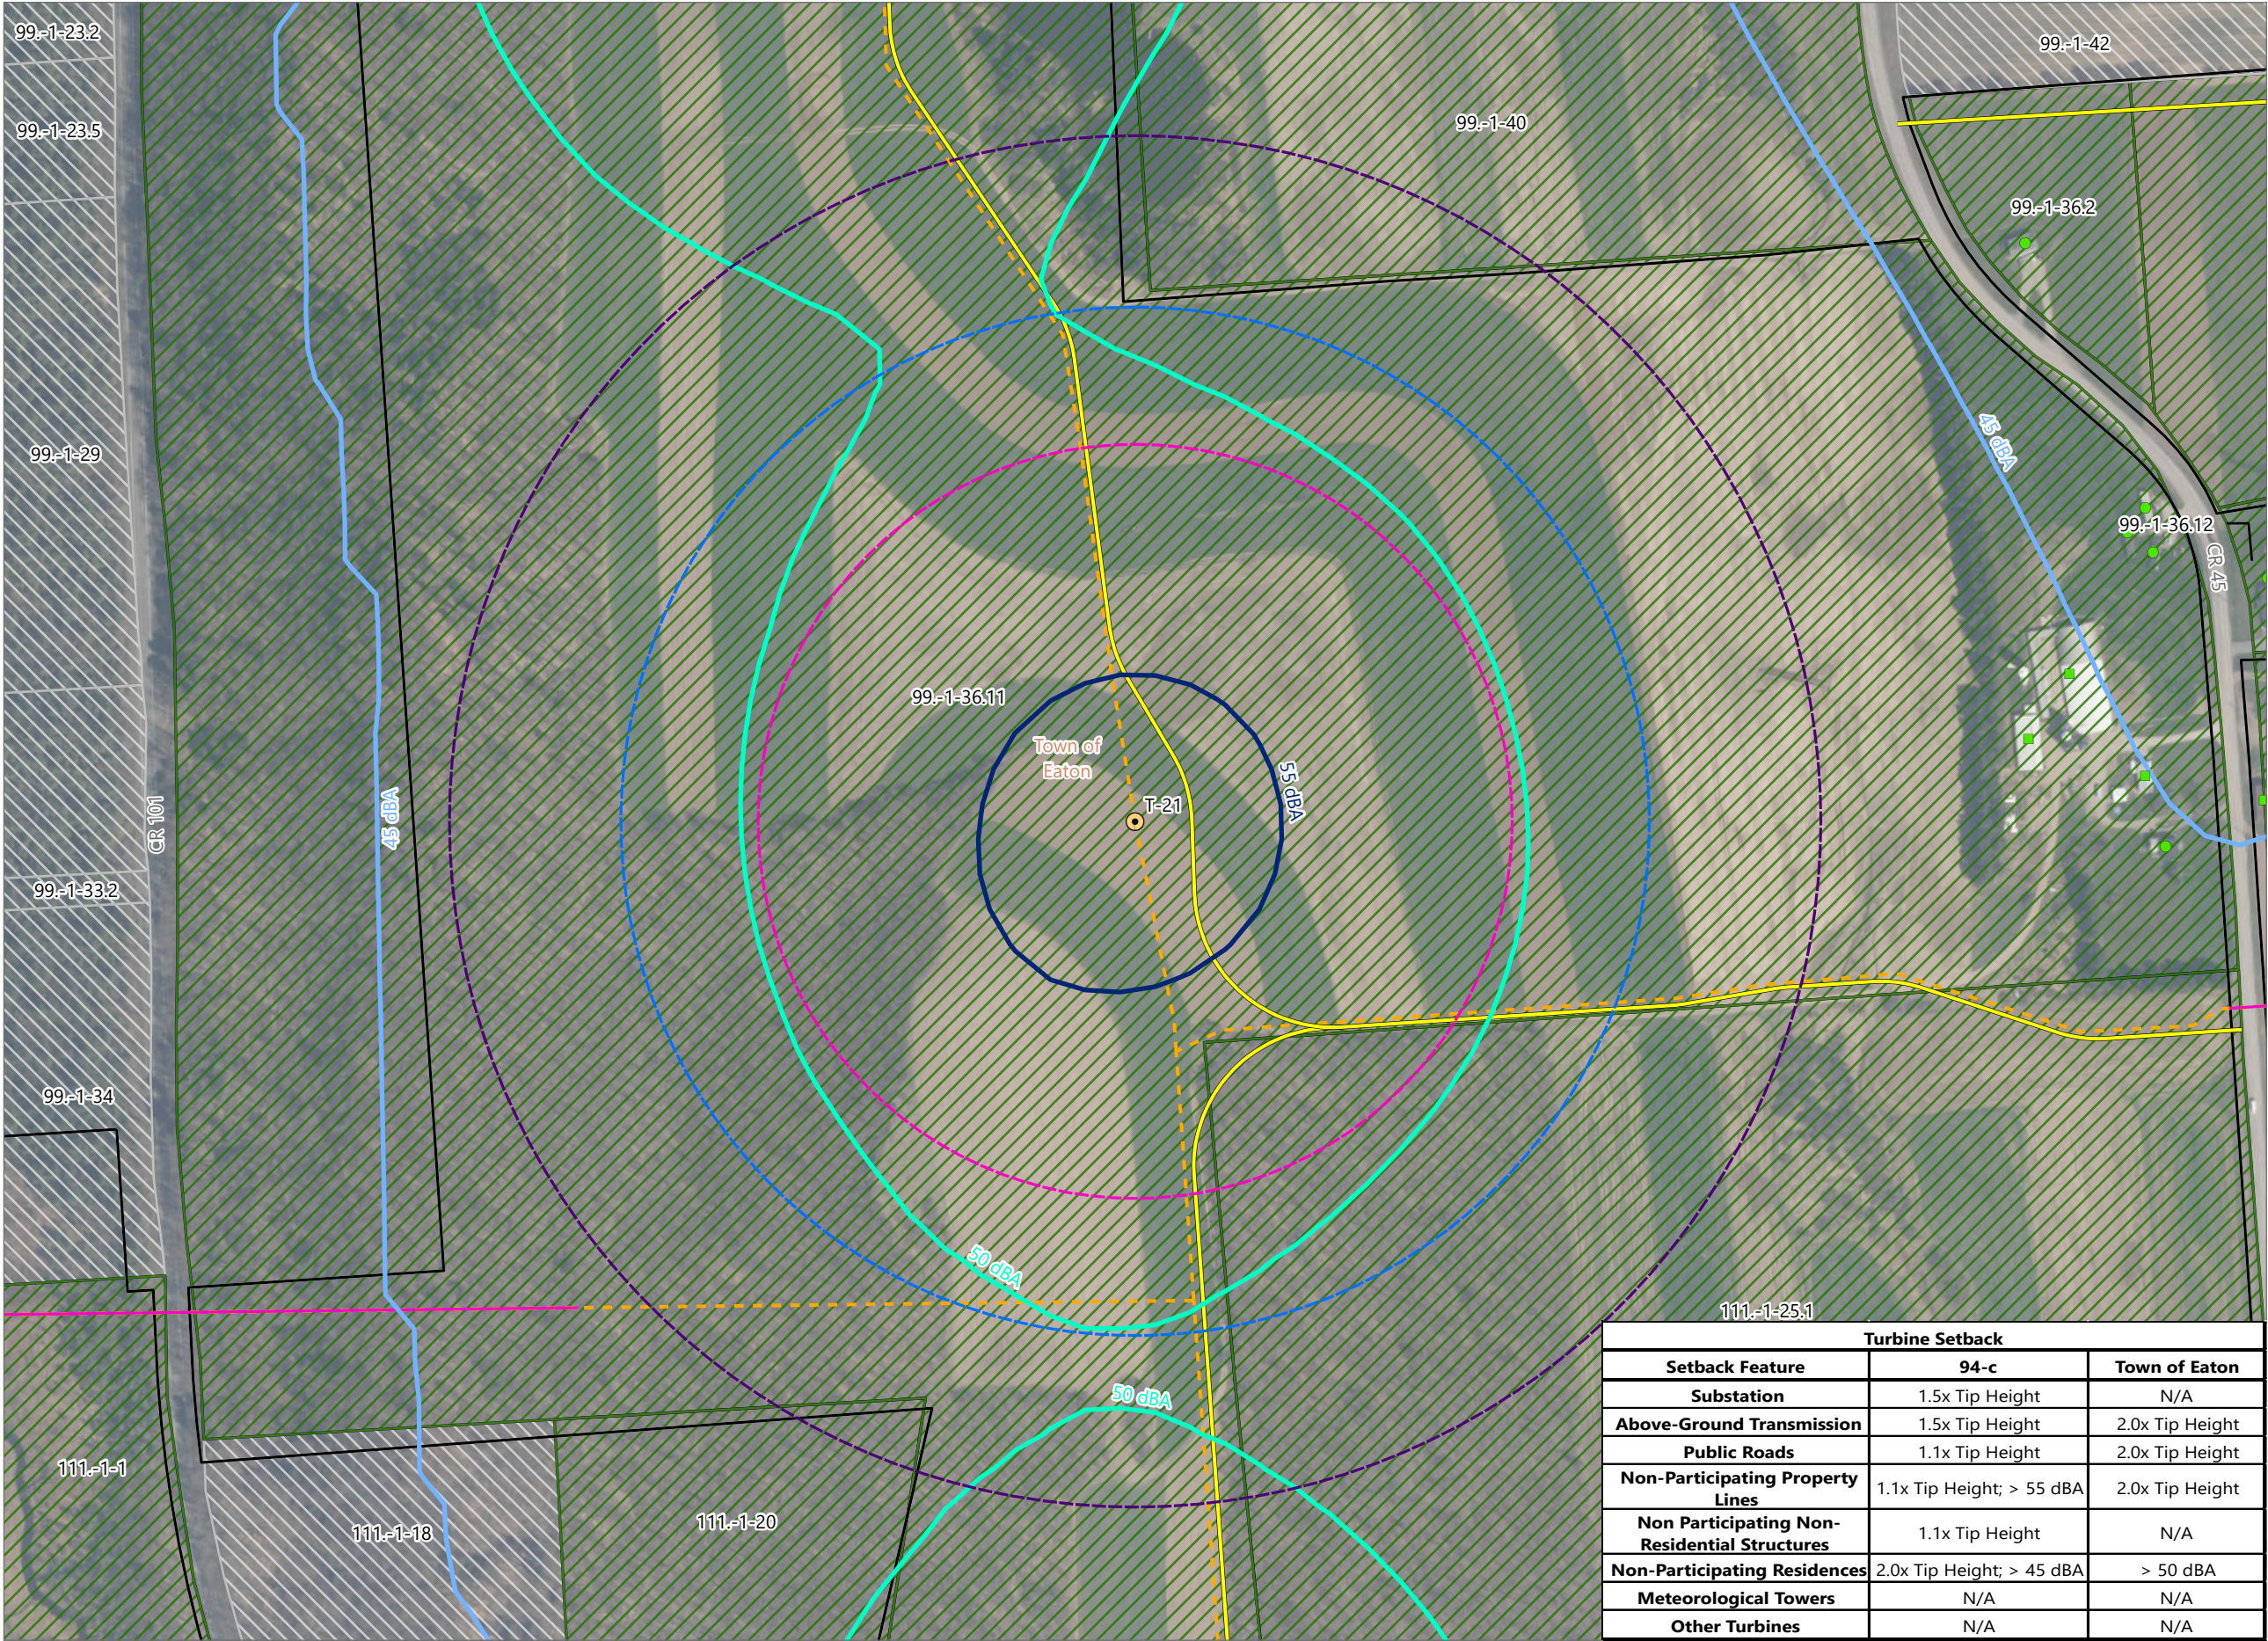


Hoffman Falls Wind


Towns of Eaton, Fenner, Nelson and
Smithfield, Madison County,
New York

Section 94-c Second Supplement
Matter No. 23-00038

- Receptor
- Residential Structure
 - Other Structure
- Sound Contour
- 45 dBA
 - 50 dBA
 - 55 dBA
- Setback
- 1.1x Tip Height
 - 1.5x Tip Height
 - 2.0x Tip Height
- Participating Parcel
- Non-participating Parcel
- Facility Components
- Wind Turbine
 - Access Road
 - Collection Line
 - Collection Line Bore
- Facility Site

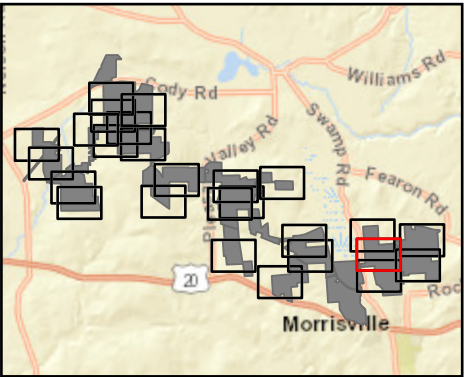

Sheet 23 of 26

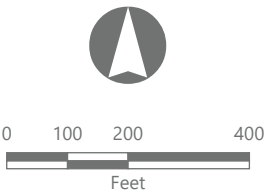


Prepared October 16, 2024
Basemap: NYSDOP "2022" orthoimagery map service

Turbine Setback		
Setback Feature	94-c	Town of Eaton
Substation	1.5x Tip Height	N/A
Above-Ground Transmission	1.5x Tip Height	2.0x Tip Height
Public Roads	1.1x Tip Height	2.0x Tip Height
Non-Participating Property Lines	1.1x Tip Height; > 55 dBA	2.0x Tip Height
Non Participating Non-Residential Structures	1.1x Tip Height	N/A
Non-Participating Residences	2.0x Tip Height; > 45 dBA	> 50 dBA
Meteorological Towers	N/A	N/A
Other Turbines	N/A	N/A

Figure 24-1. Wind Turbine Setbacks - Revision 2

Turbine T-20

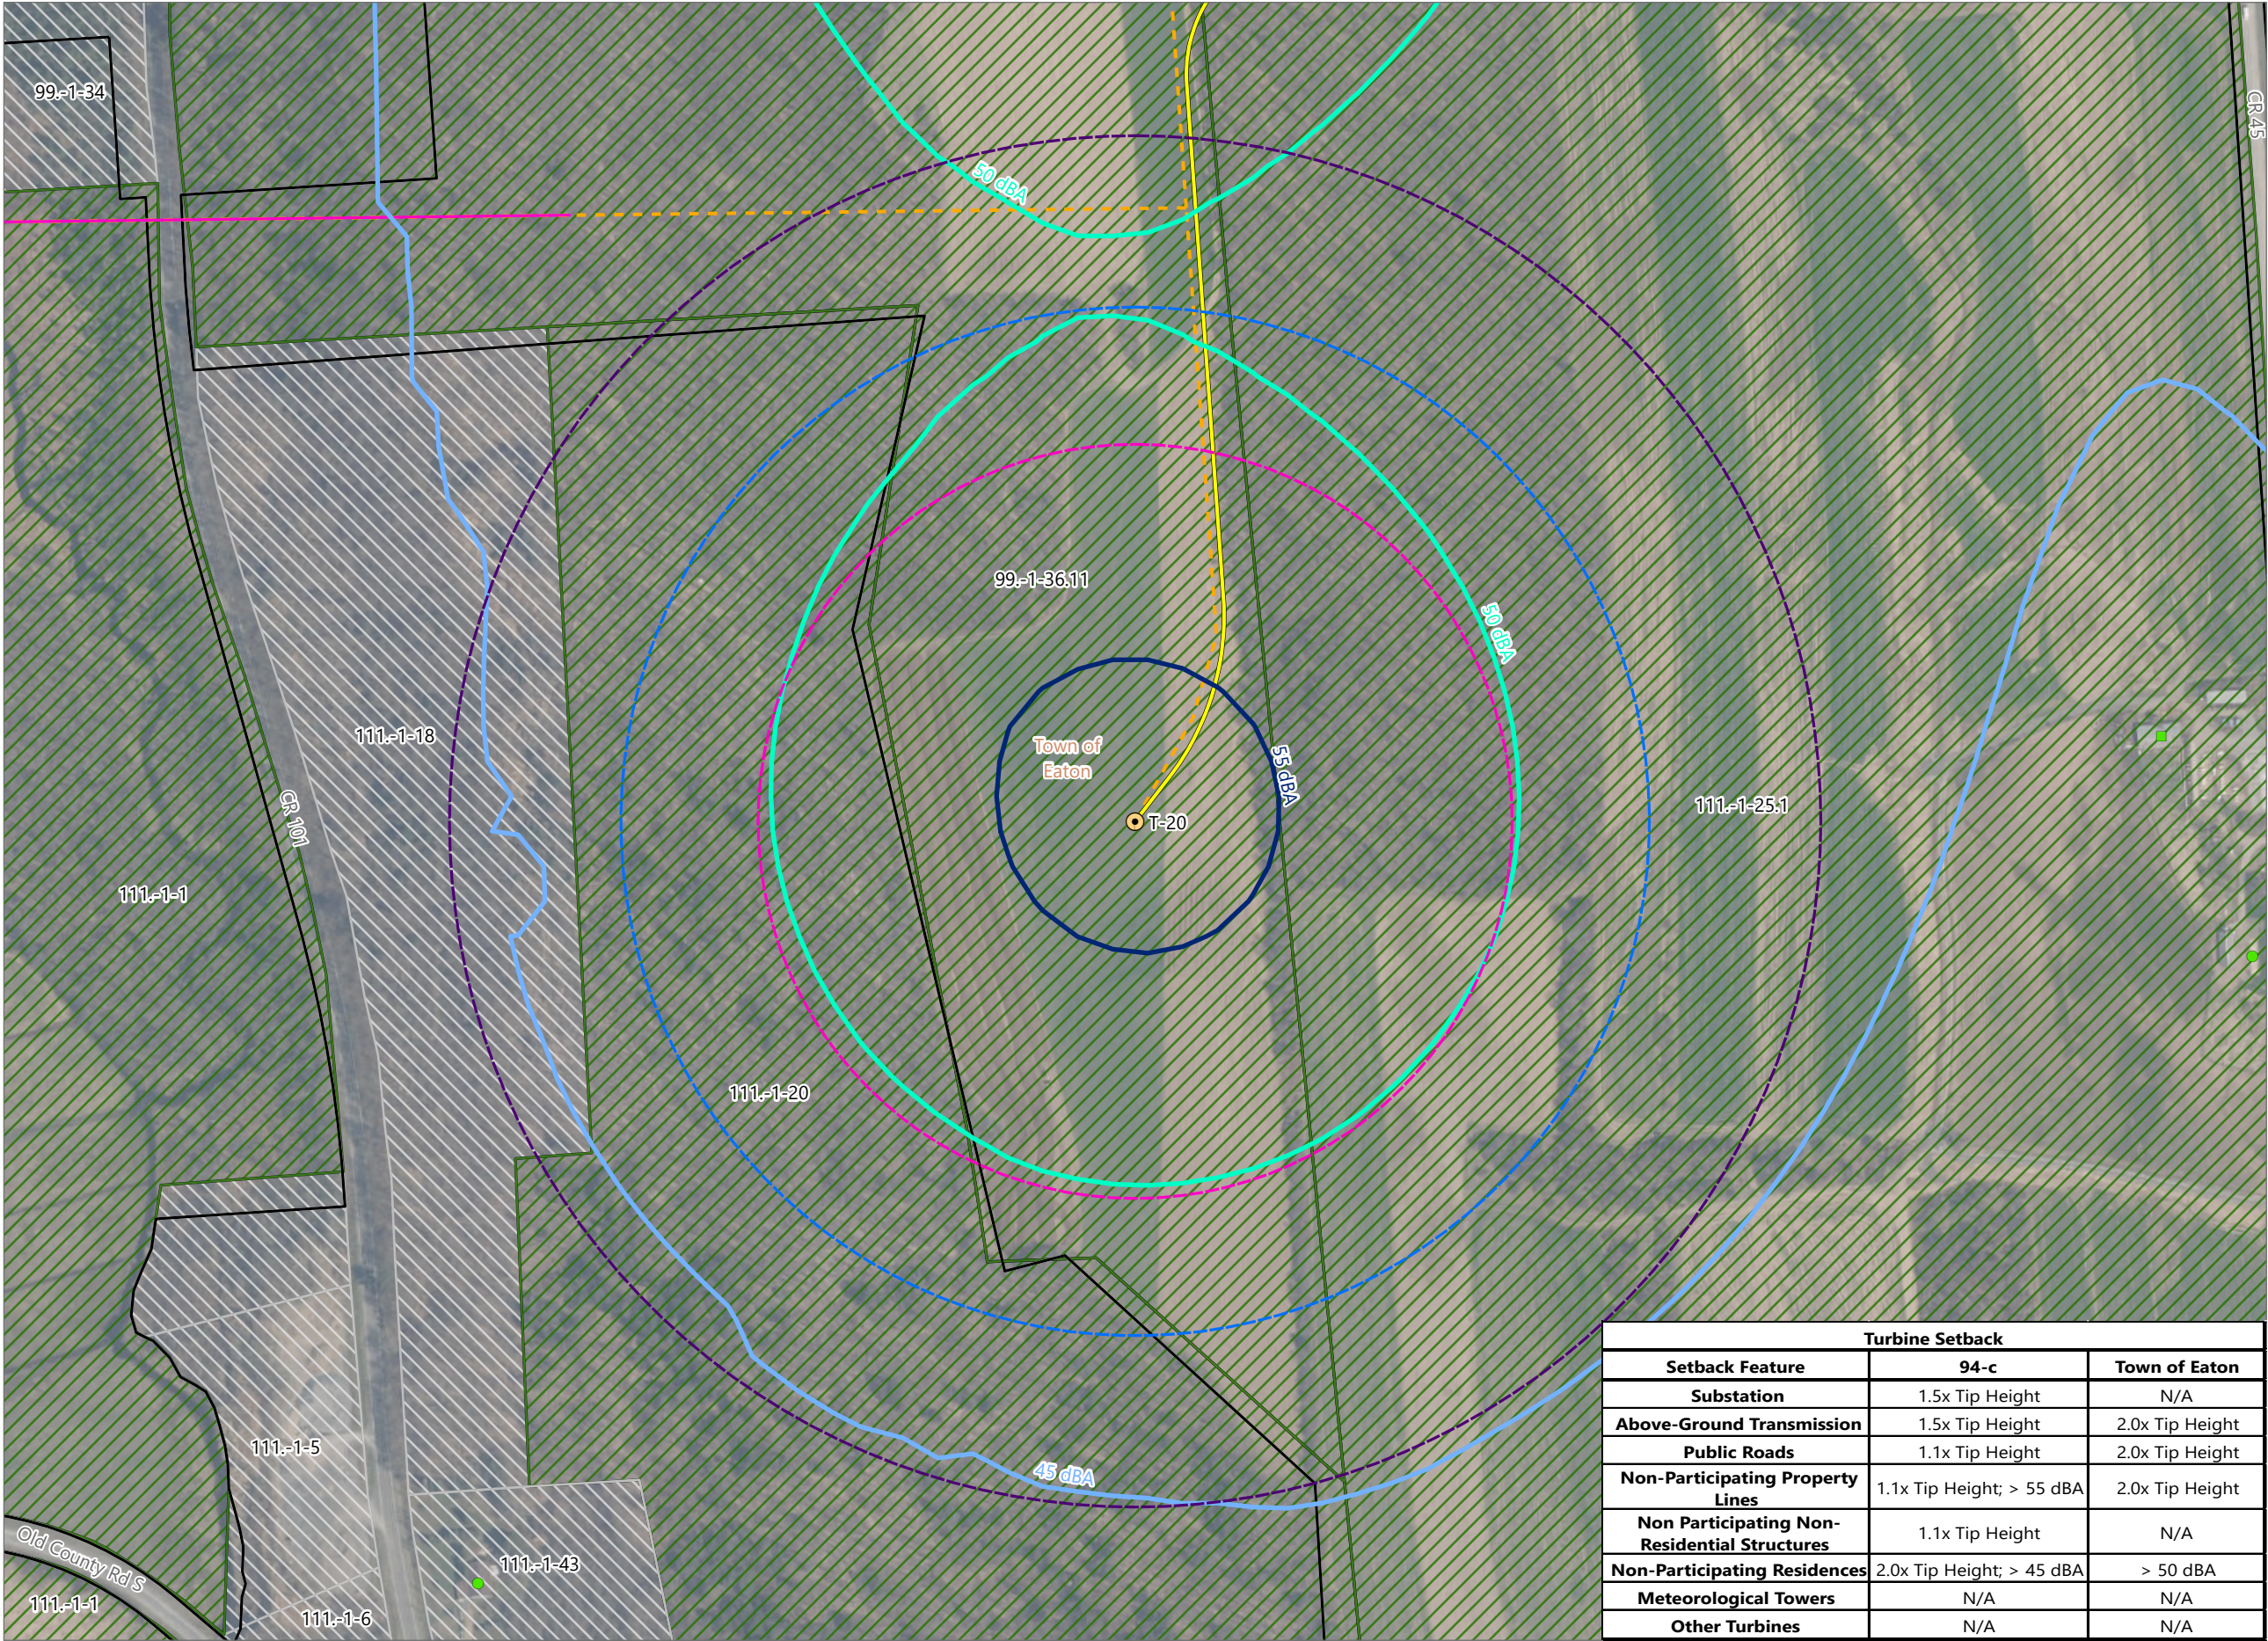


Hoffman Falls Wind


Towns of Eaton, Fenner, Nelson and
Smithfield, Madison County,
New York

Section 94-c Second Supplement
Matter No. 23-00038

- Receptor
- Residential Structure
 - Other Structure
- Sound Contour
- 45 dBA
 - 50 dBA
 - 55 dBA
- Setback
- 1.1x Tip Height
 - 1.5x Tip Height
 - 2.0x Tip Height
 - ▨ Participating Parcel
 - ▨ Non-participating Parcel
- Facility Components
- Wind Turbine
 - Access Road
 - - - Collection Line
 - Collection Line Bore
 - Facility Site

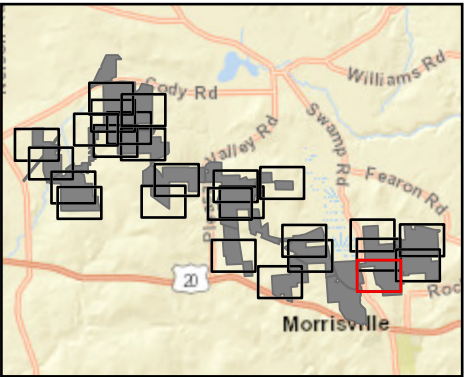

Sheet 24 of 26

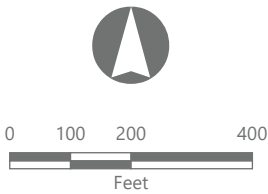


Prepared October 16, 2024
Basemap: NYSDOP "2022" orthoimagery map service

EDR

Turbine Setback		
Setback Feature	94-c	Town of Eaton
Substation	1.5x Tip Height	N/A
Above-Ground Transmission	1.5x Tip Height	2.0x Tip Height
Public Roads	1.1x Tip Height	2.0x Tip Height
Non-Participating Property Lines	1.1x Tip Height; > 55 dBA	2.0x Tip Height
Non Participating Non-Residential Structures	1.1x Tip Height	N/A
Non-Participating Residences	2.0x Tip Height; > 45 dBA	> 50 dBA
Meteorological Towers	N/A	N/A
Other Turbines	N/A	N/A

Figure 24-1. Wind Turbine Setbacks - Revision 2


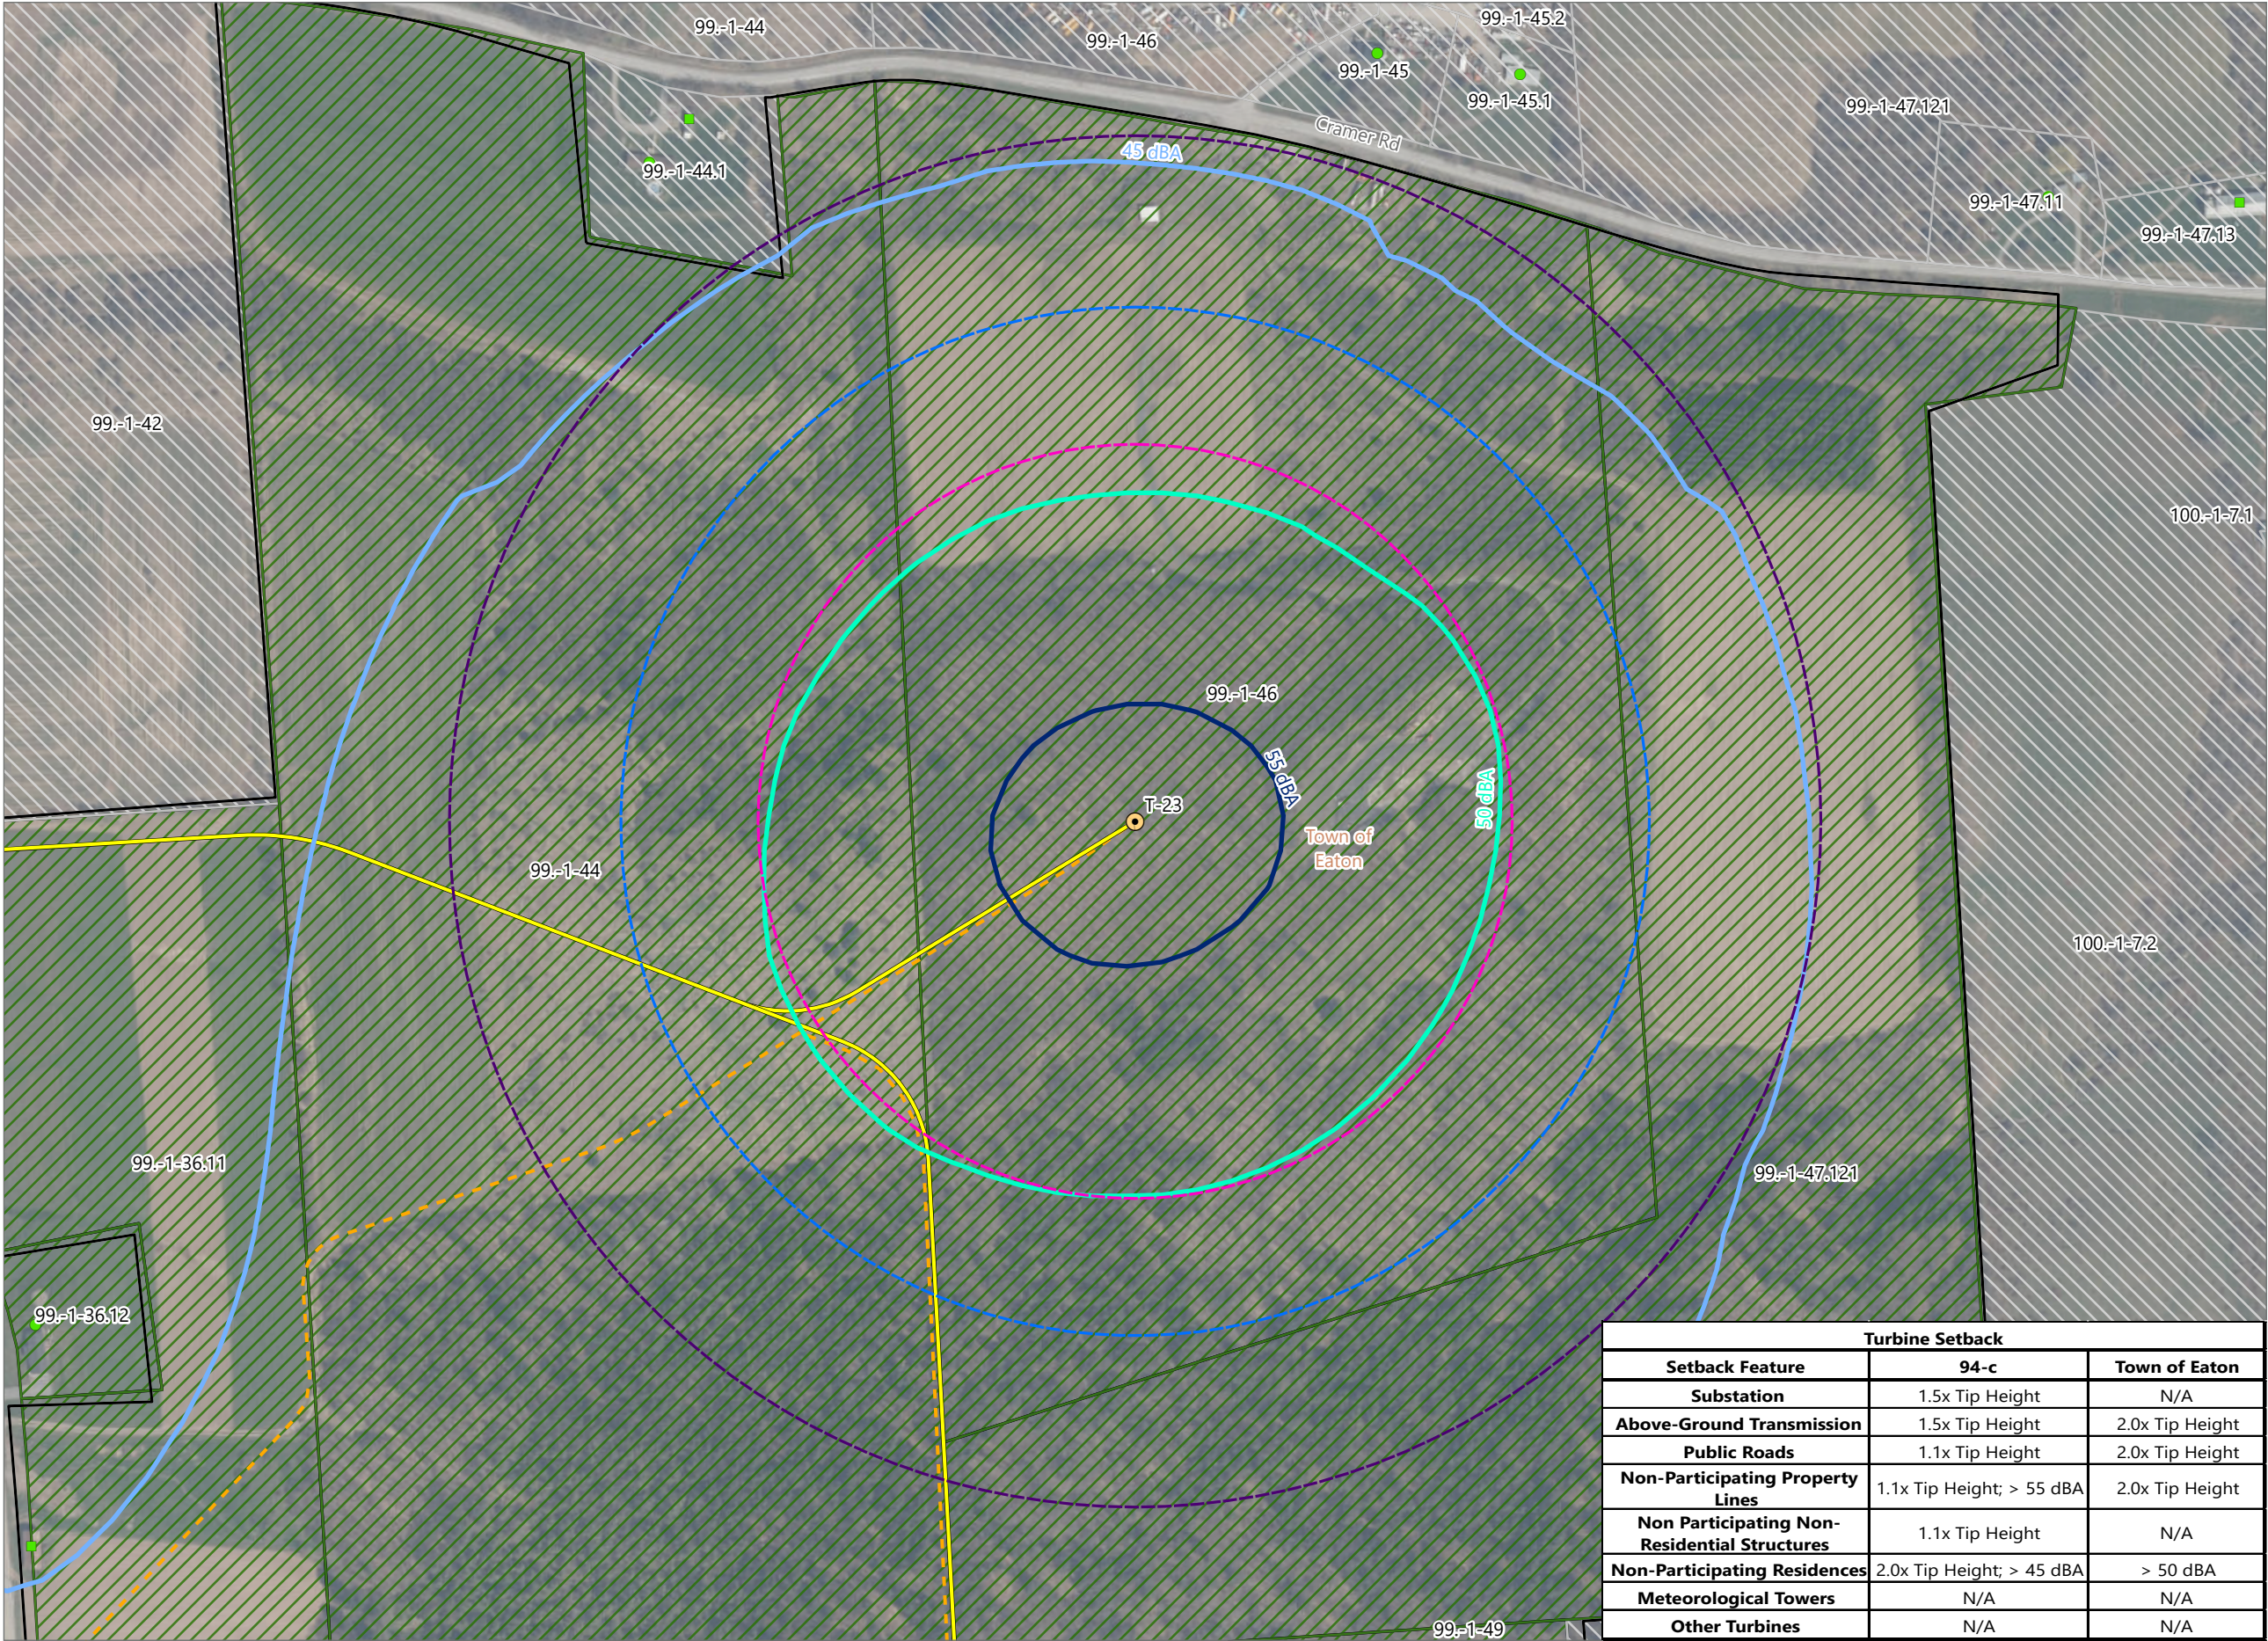


Hoffman Falls Wind

Towns of Eaton, Fenner, Nelson and
Smithfield, Madison County,
New York

Section 94-c Second Supplement
Matter No. 23-00038


- Receptor
- Residential Structure
 - Other Structure
- Sound Contour
- 45 dBA
 - 50 dBA
 - 55 dBA
- Setback
- 1.1x Tip Height
 - 1.5x Tip Height
 - 2.0x Tip Height
 - ▨ Participating Parcel
 - ▨ Non-participating Parcel
- Facility Components
- Wind Turbine
 - Access Road
 - - - Collection Line
 - Facility Site

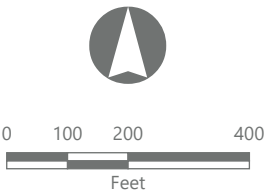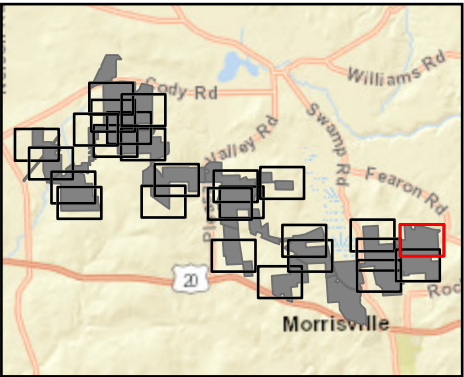

Turbine Setback		
Setback Feature	94-c	Town of Eaton
Substation	1.5x Tip Height	N/A
Above-Ground Transmission	1.5x Tip Height	2.0x Tip Height
Public Roads	1.1x Tip Height	2.0x Tip Height
Non-Participating Property Lines	1.1x Tip Height; > 55 dBA	2.0x Tip Height
Non Participating Non-Residential Structures	1.1x Tip Height	N/A
Non-Participating Residences	2.0x Tip Height; > 45 dBA	> 50 dBA
Meteorological Towers	N/A	N/A
Other Turbines	N/A	N/A

Figure 24-1. Wind Turbine Setbacks - Revision 2

Turbine T-22

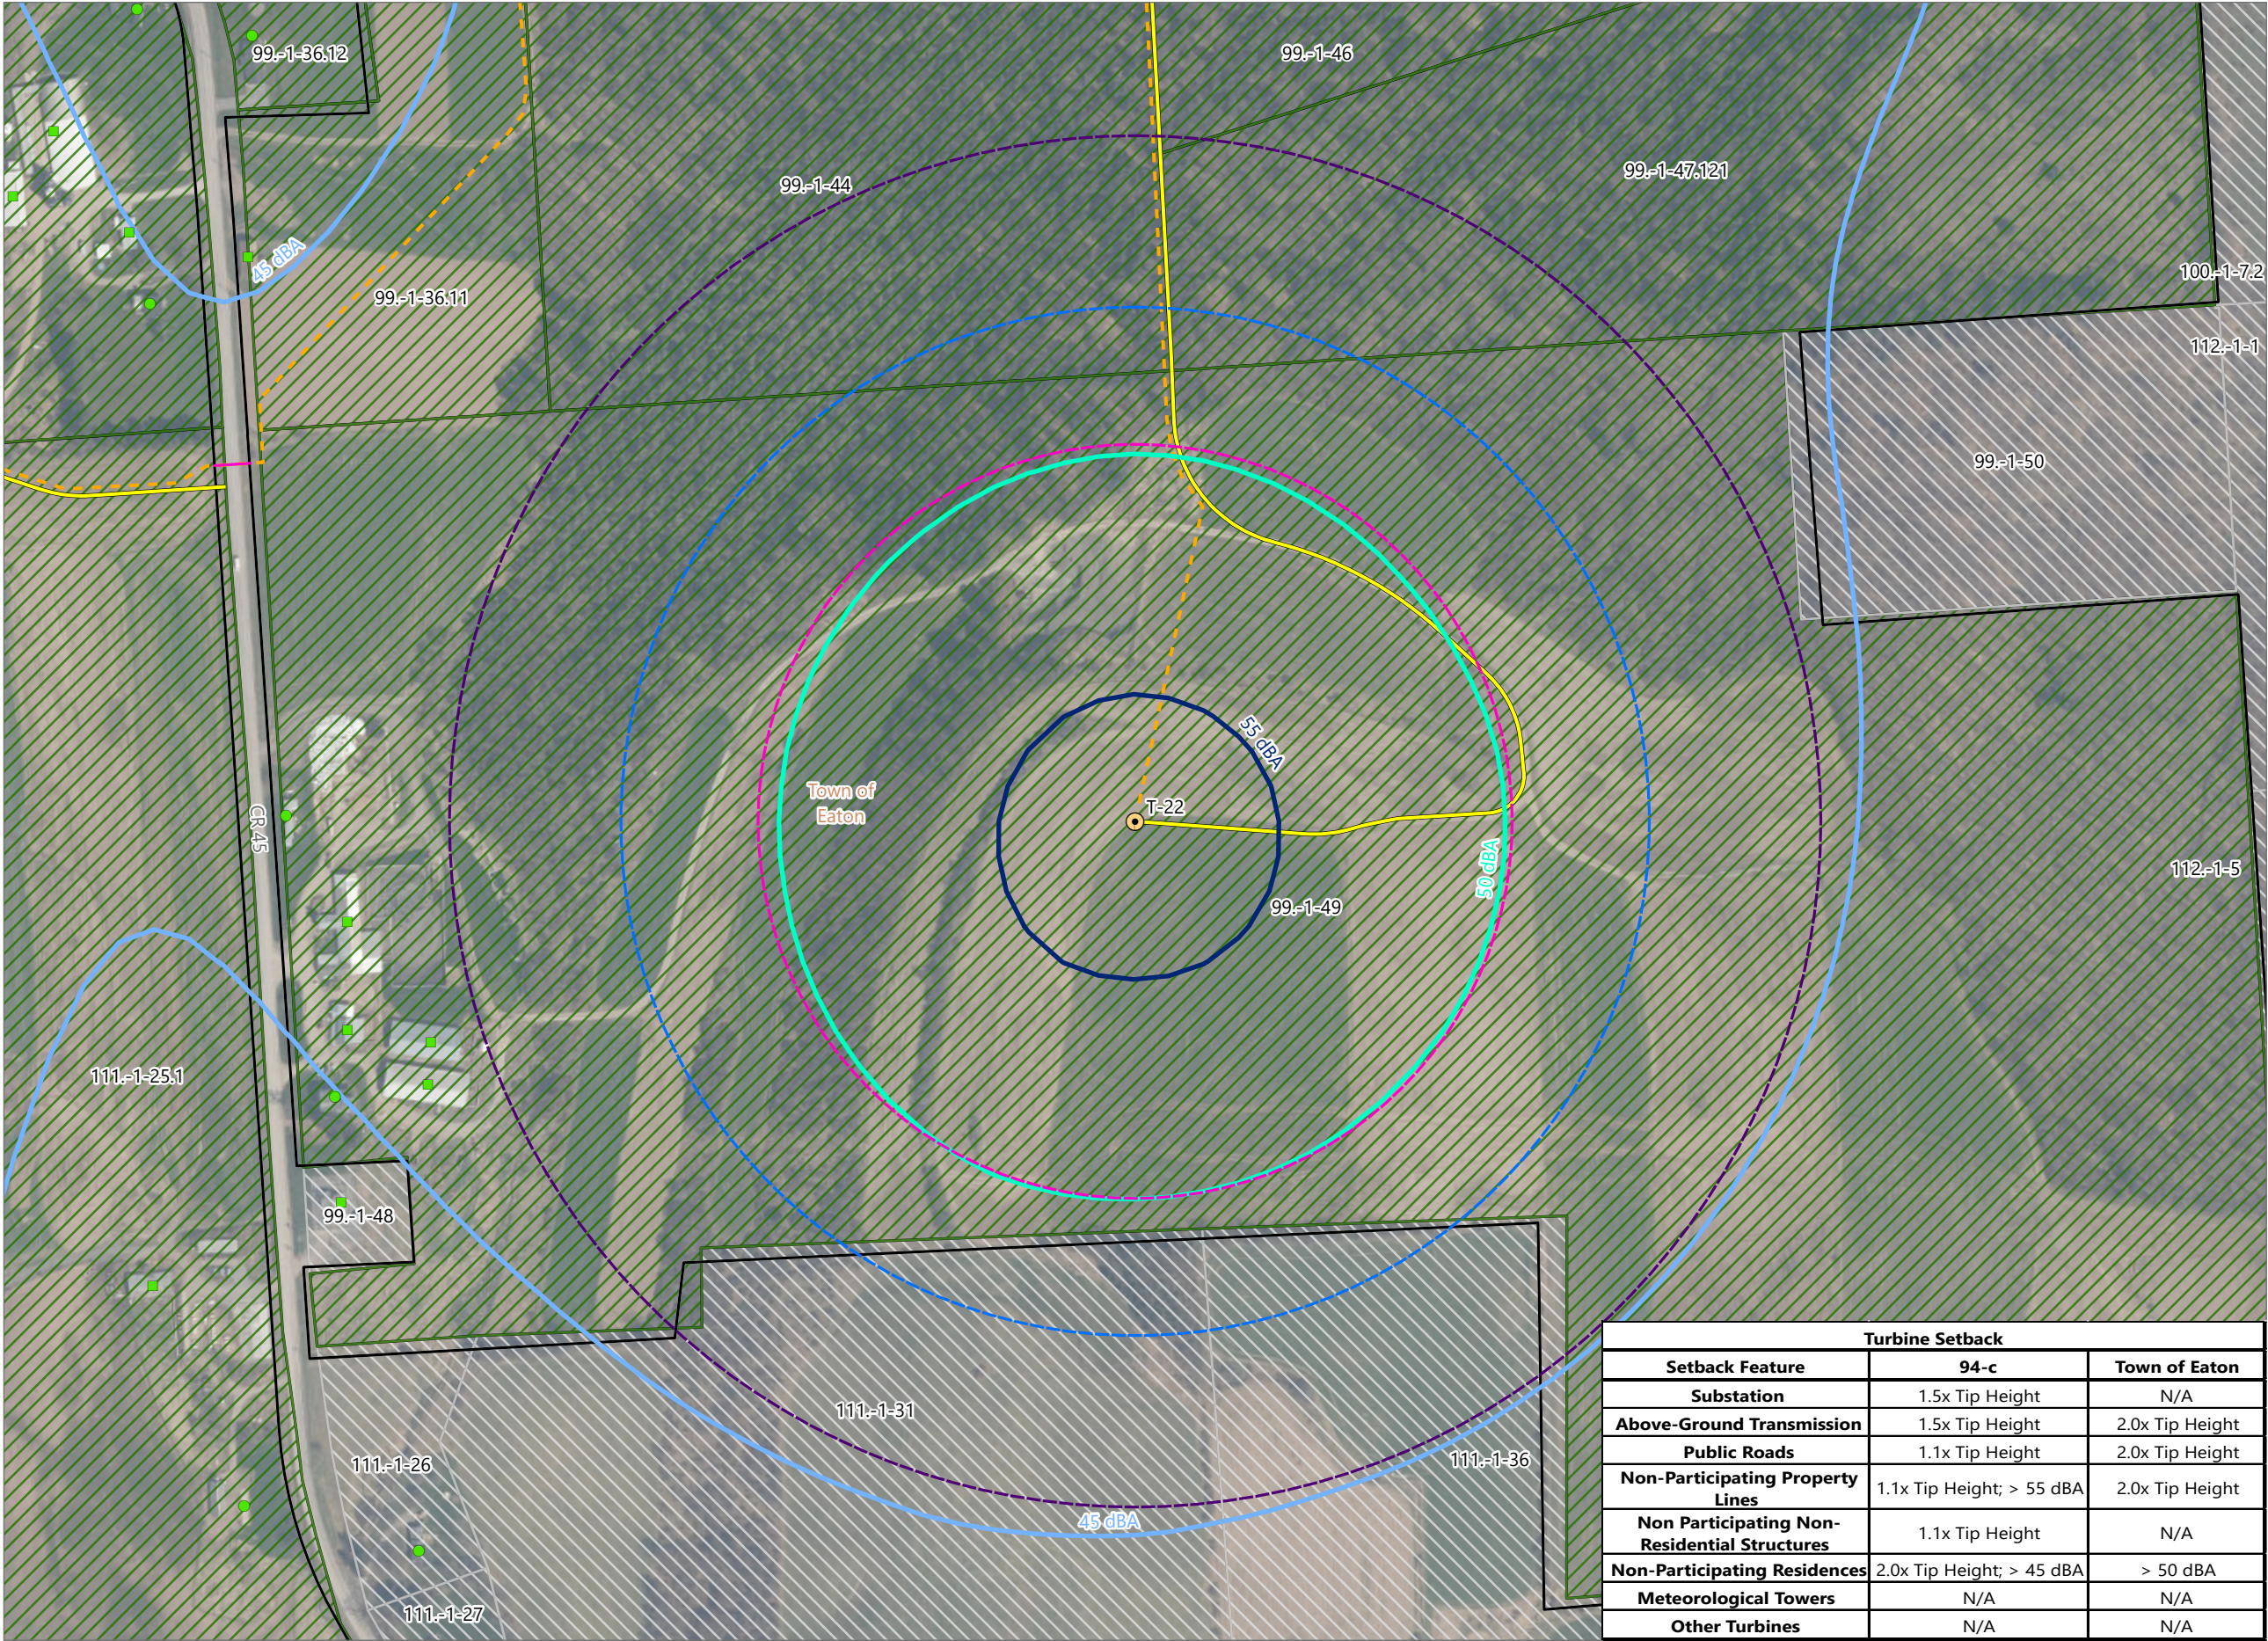


Hoffman Falls Wind


Towns of Eaton, Fenner, Nelson and
Smithfield, Madison County,
New York

Section 94-c Second Supplement
Matter No. 23-00038

- Receptor
- Residential Structure
 - Other Structure
- Sound Contour
- 45 dBA
 - 50 dBA
 - 55 dBA
- Setback
- 1.1x Tip Height
 - 1.5x Tip Height
 - 2.0x Tip Height
 - Participating Parcel
 - Non-participating Parcel
- Facility Components
- Wind Turbine
 - Access Road
 - Collection Line
 - Collection Line Bore
 - Facility Site

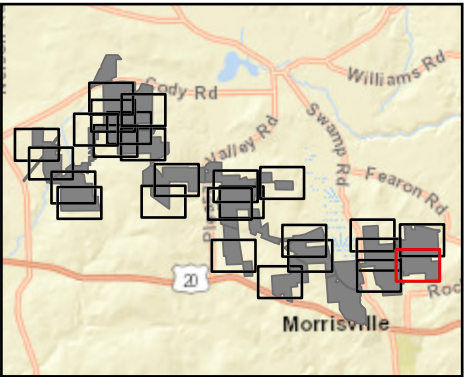

Sheet 26 of 26

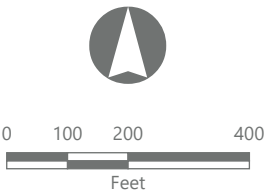

Prepared October 16, 2024
Basemap: NYSDOP "2022" orthoimagery map service

EDR

Turbine Setback		
Setback Feature	94-c	Town of Eaton
Substation	1.5x Tip Height	N/A
Above-Ground Transmission	1.5x Tip Height	2.0x Tip Height
Public Roads	1.1x Tip Height	2.0x Tip Height
Non-Participating Property Lines	1.1x Tip Height; > 55 dBA	2.0x Tip Height
Non Participating Non-Residential Structures	1.1x Tip Height	N/A
Non-Participating Residences	2.0x Tip Height; > 45 dBA	> 50 dBA
Meteorological Towers	N/A	N/A
Other Turbines	N/A	N/A