
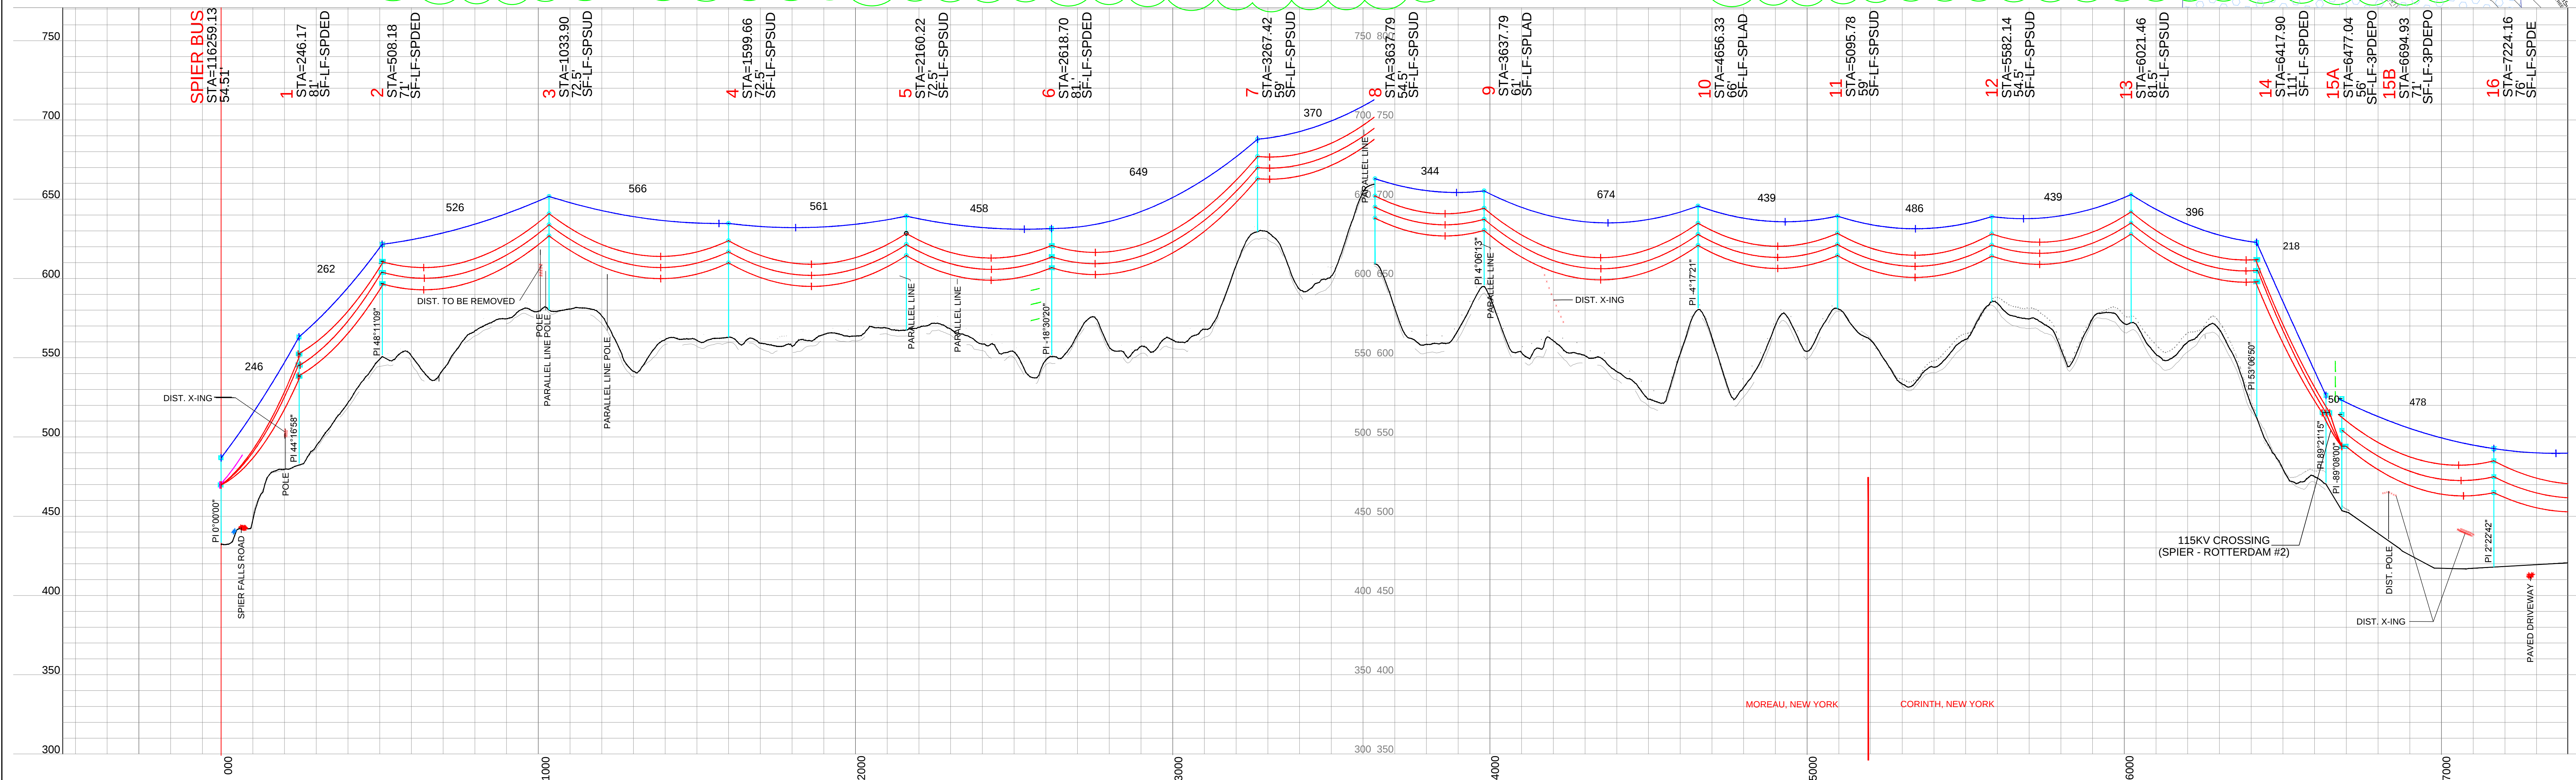


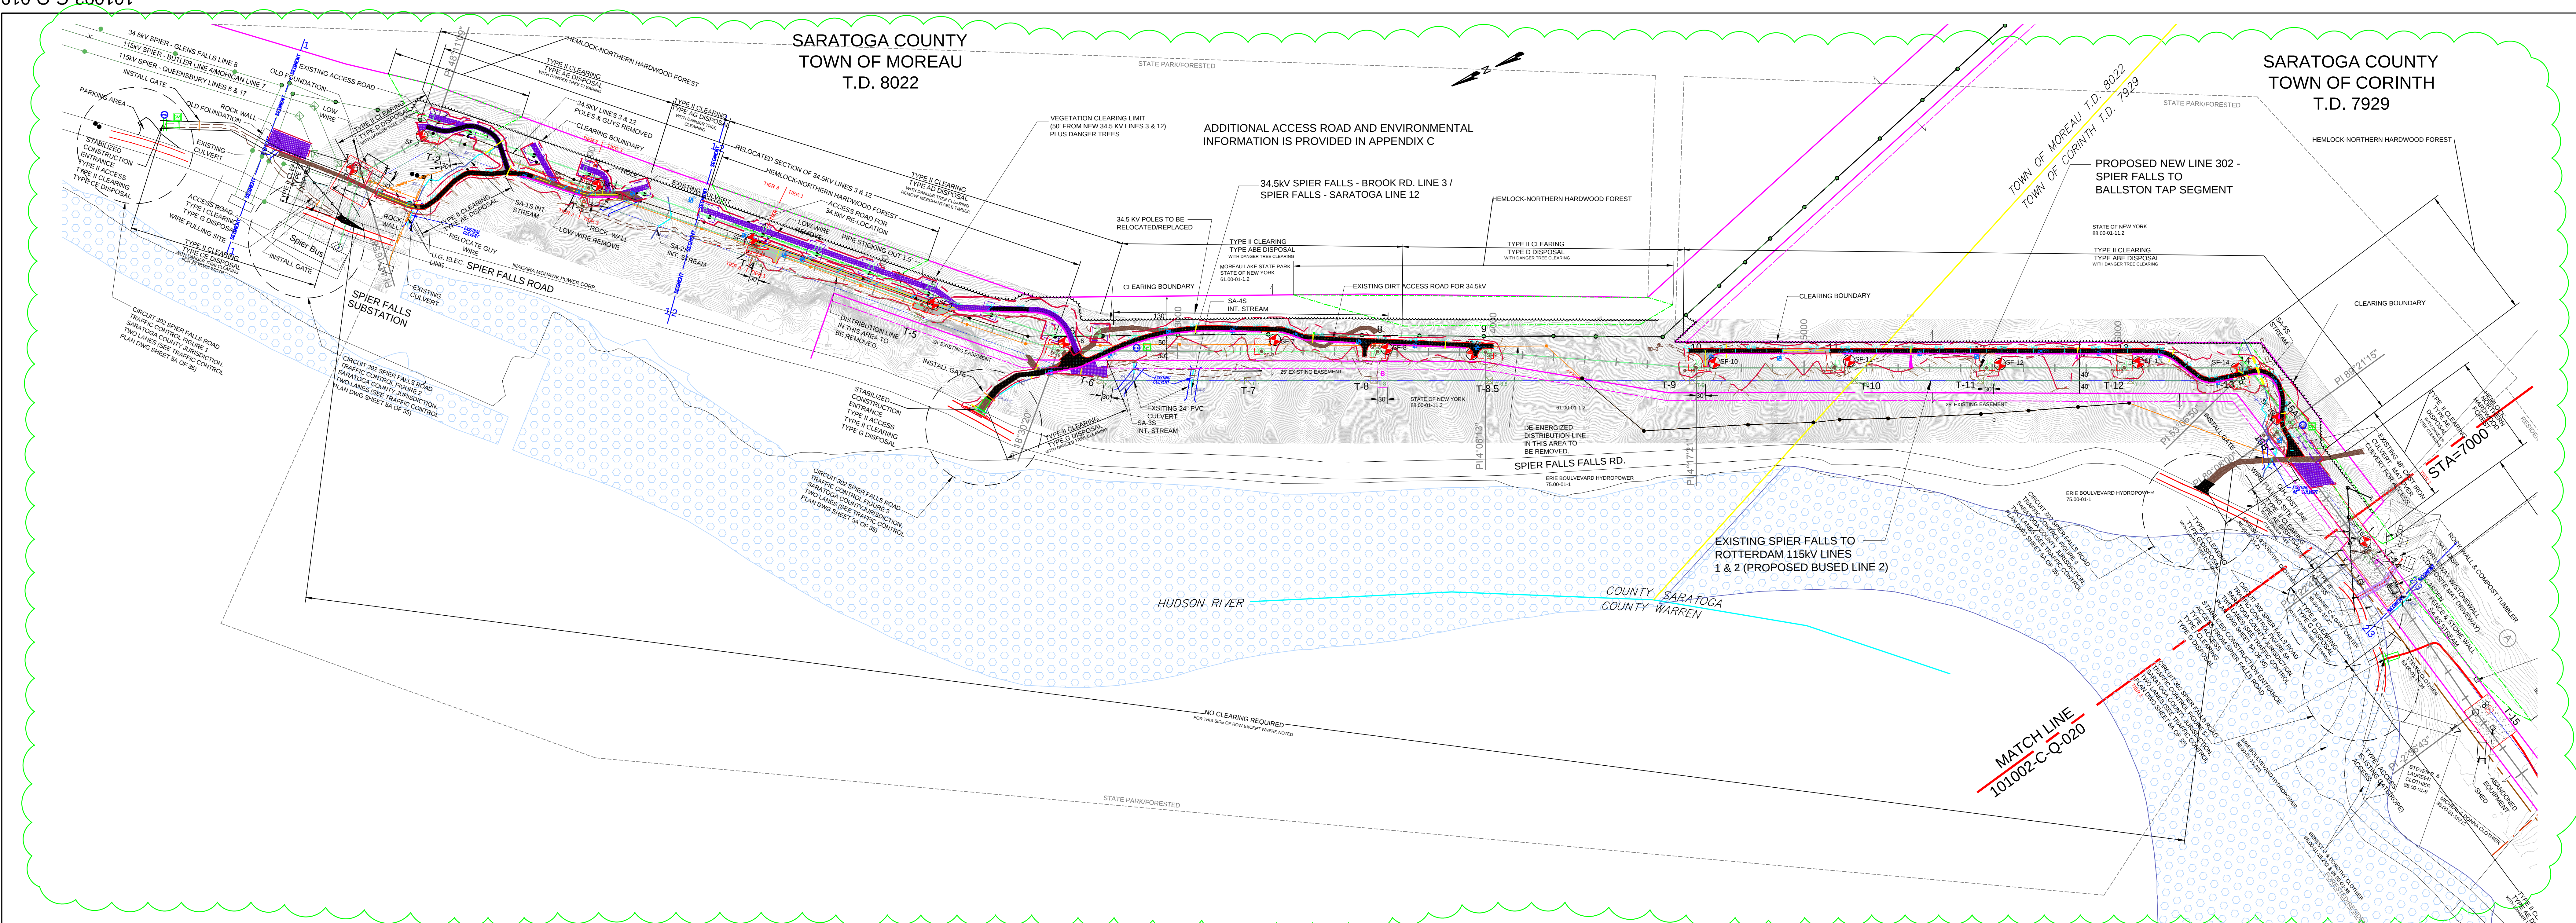

40.0 FT. VERT. SCALE

200.0 FT. HORIZ. SCALE

[illegible]